


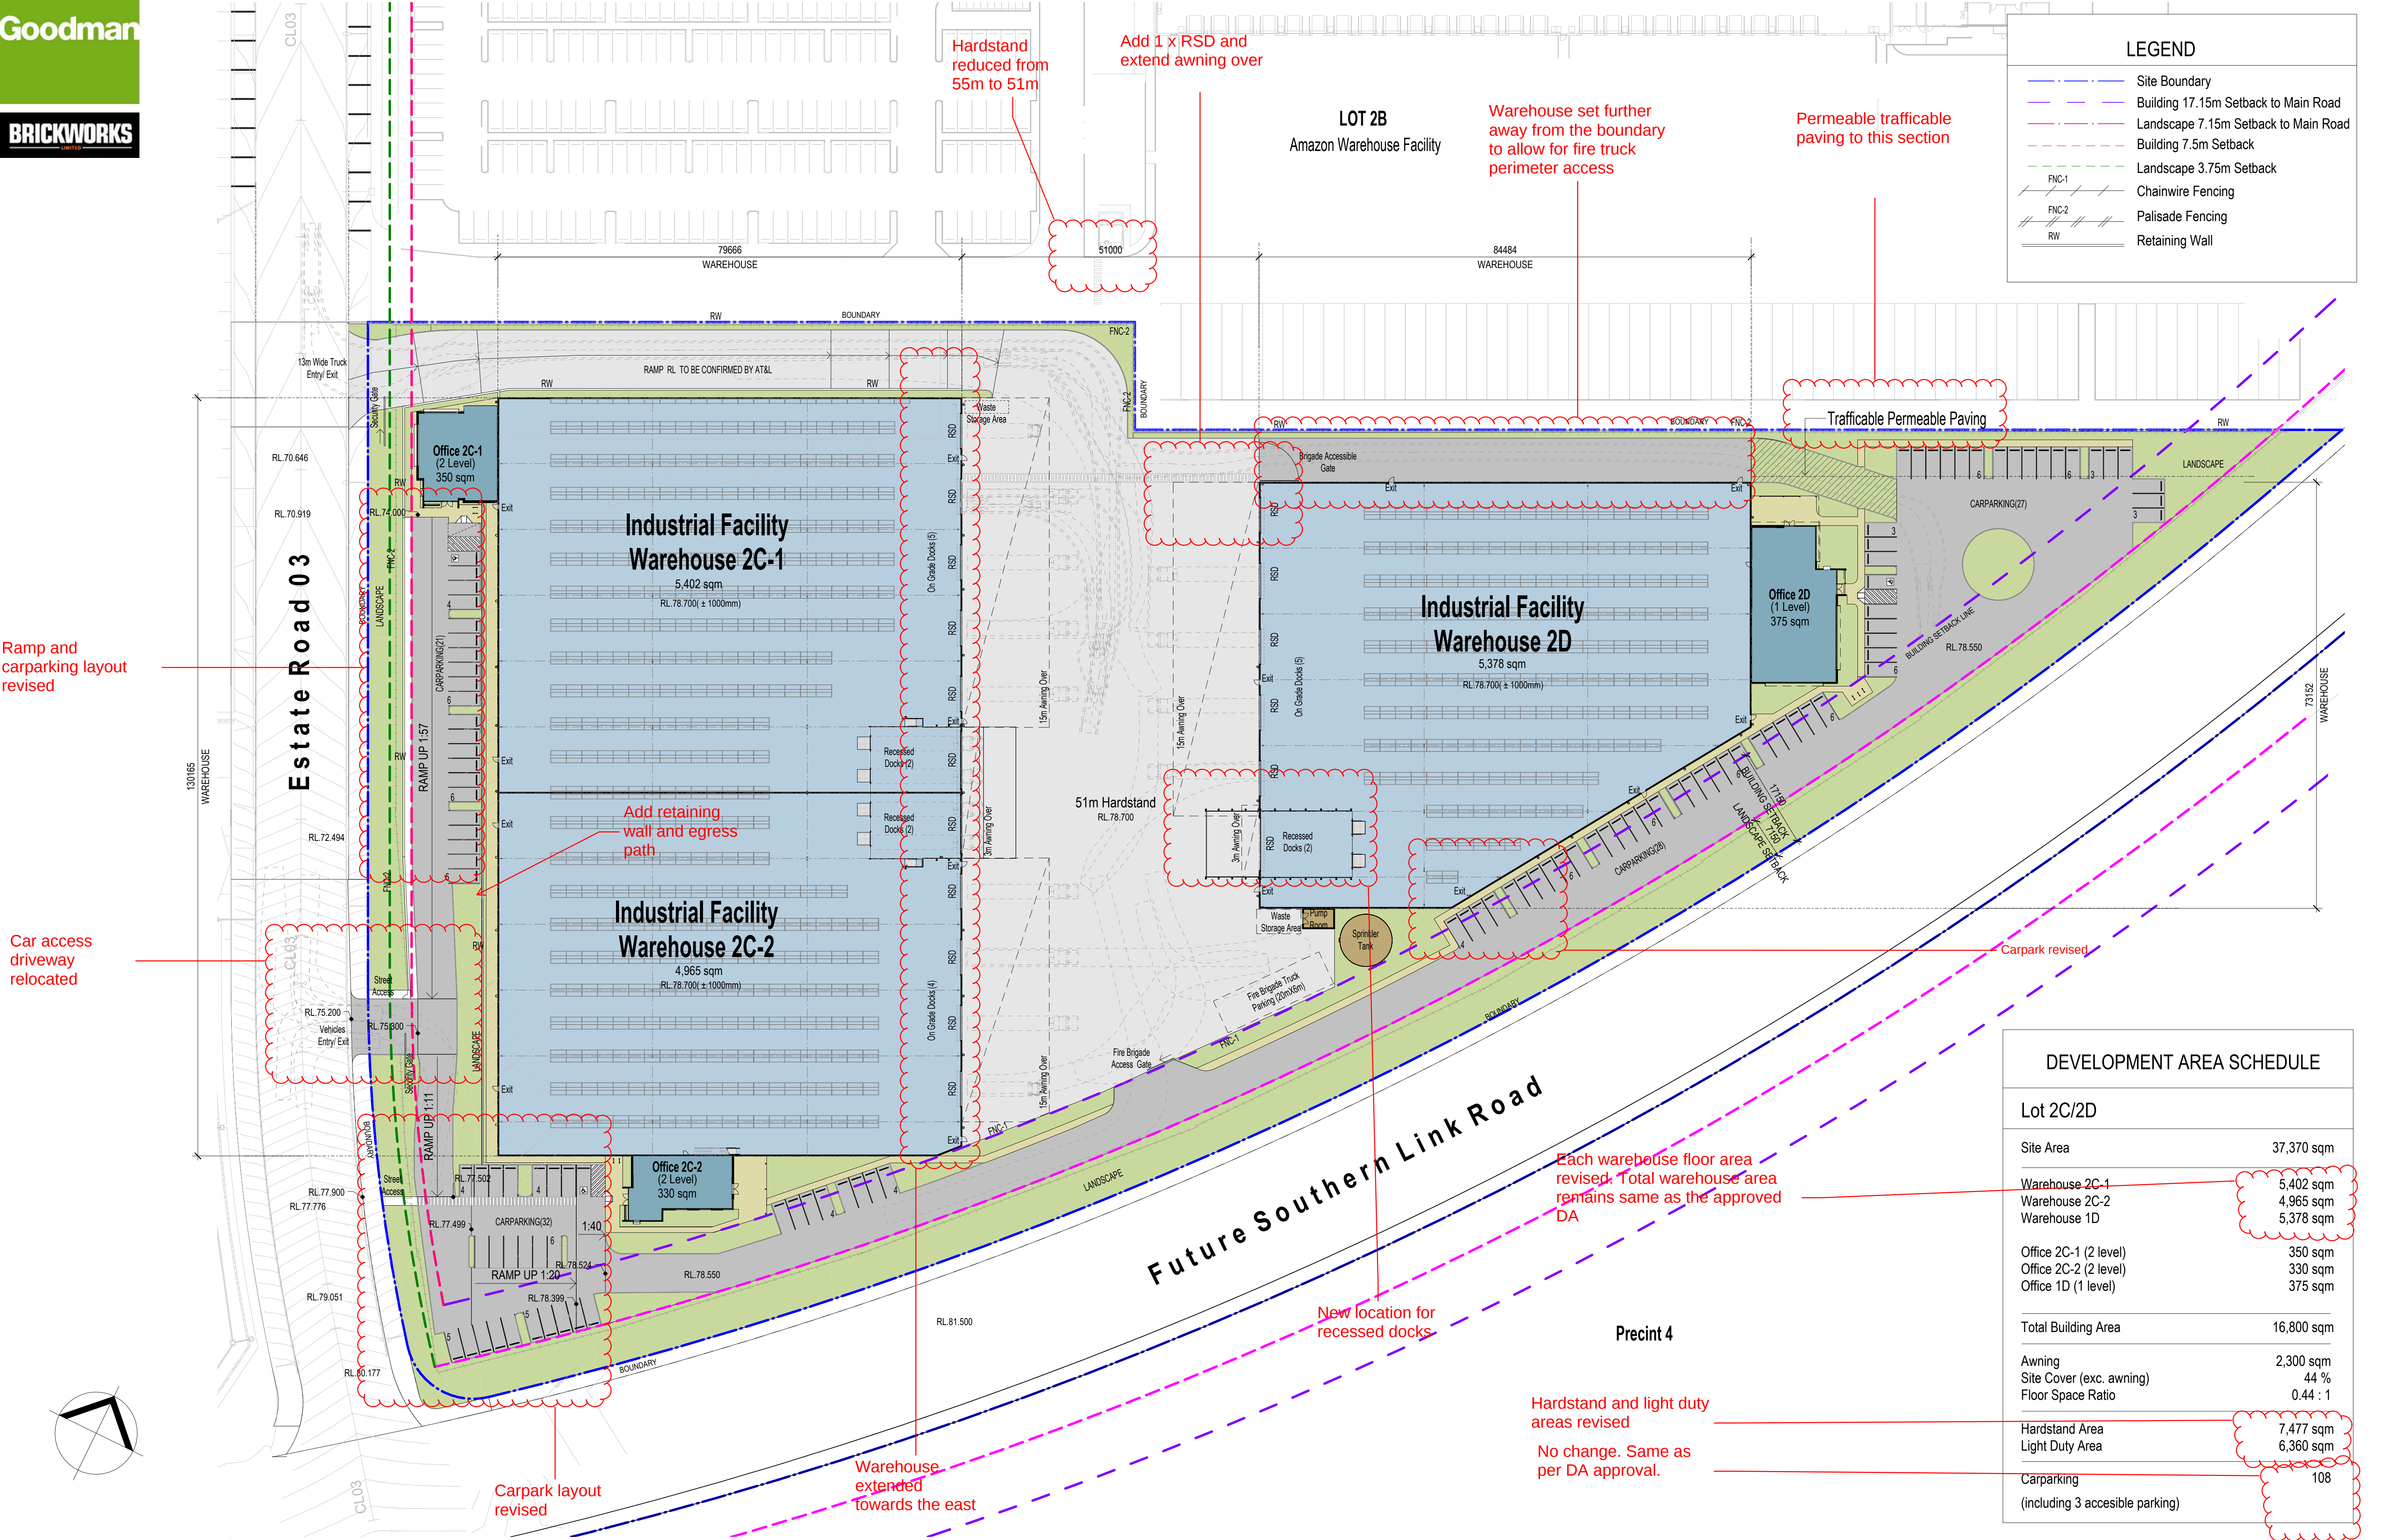
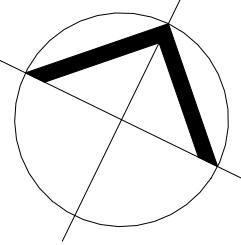
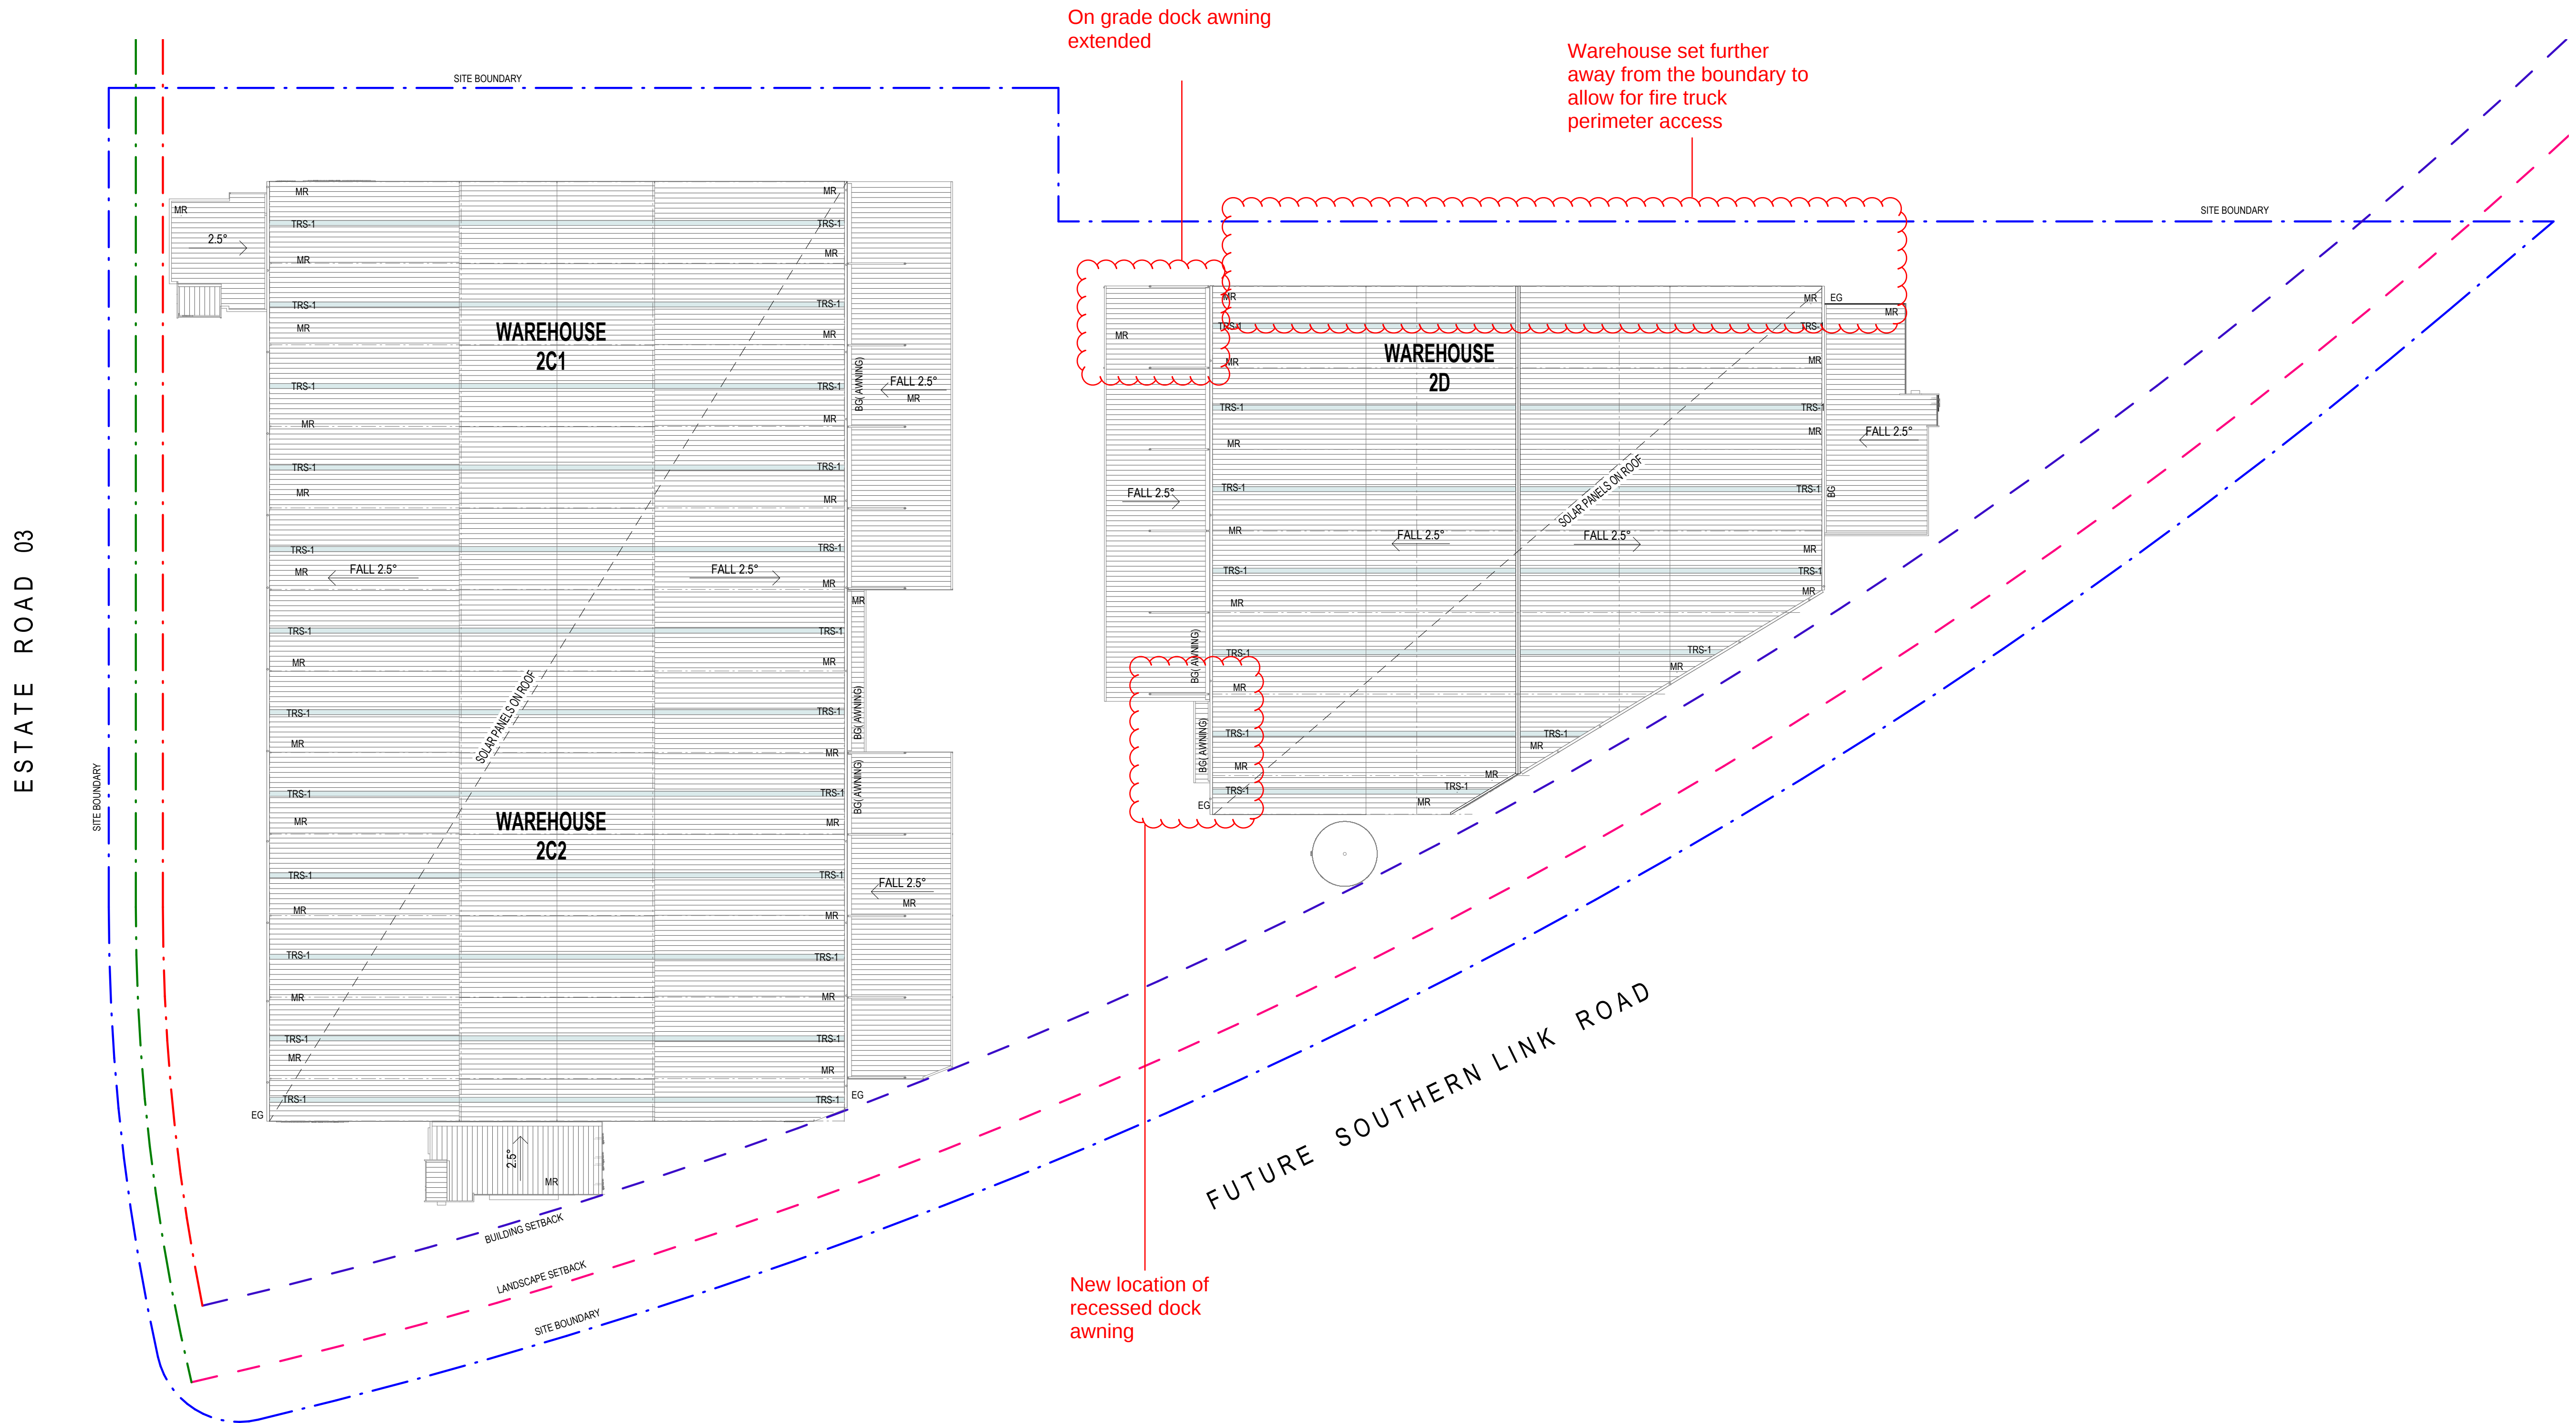


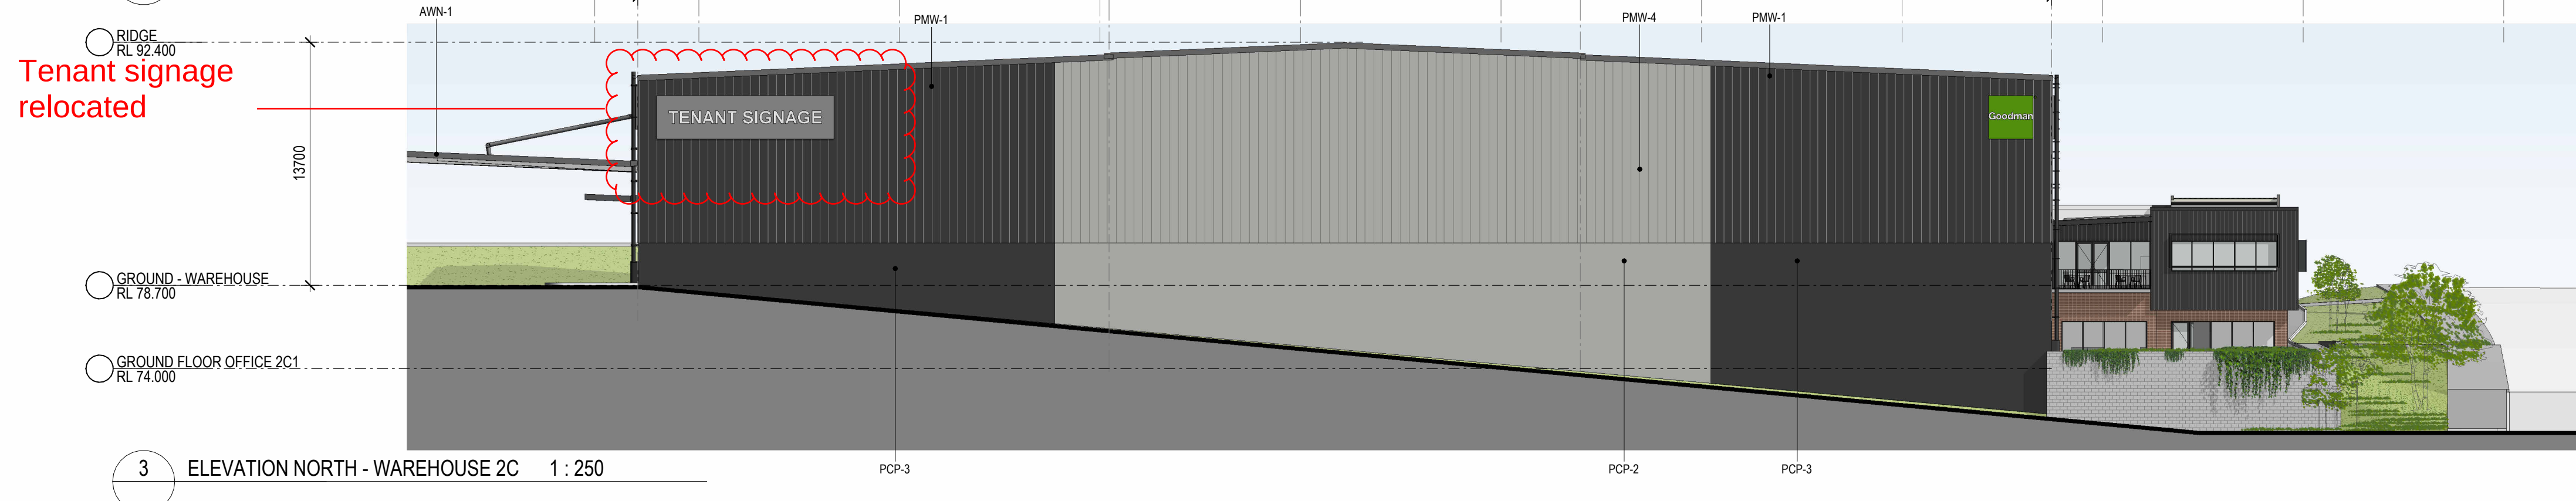

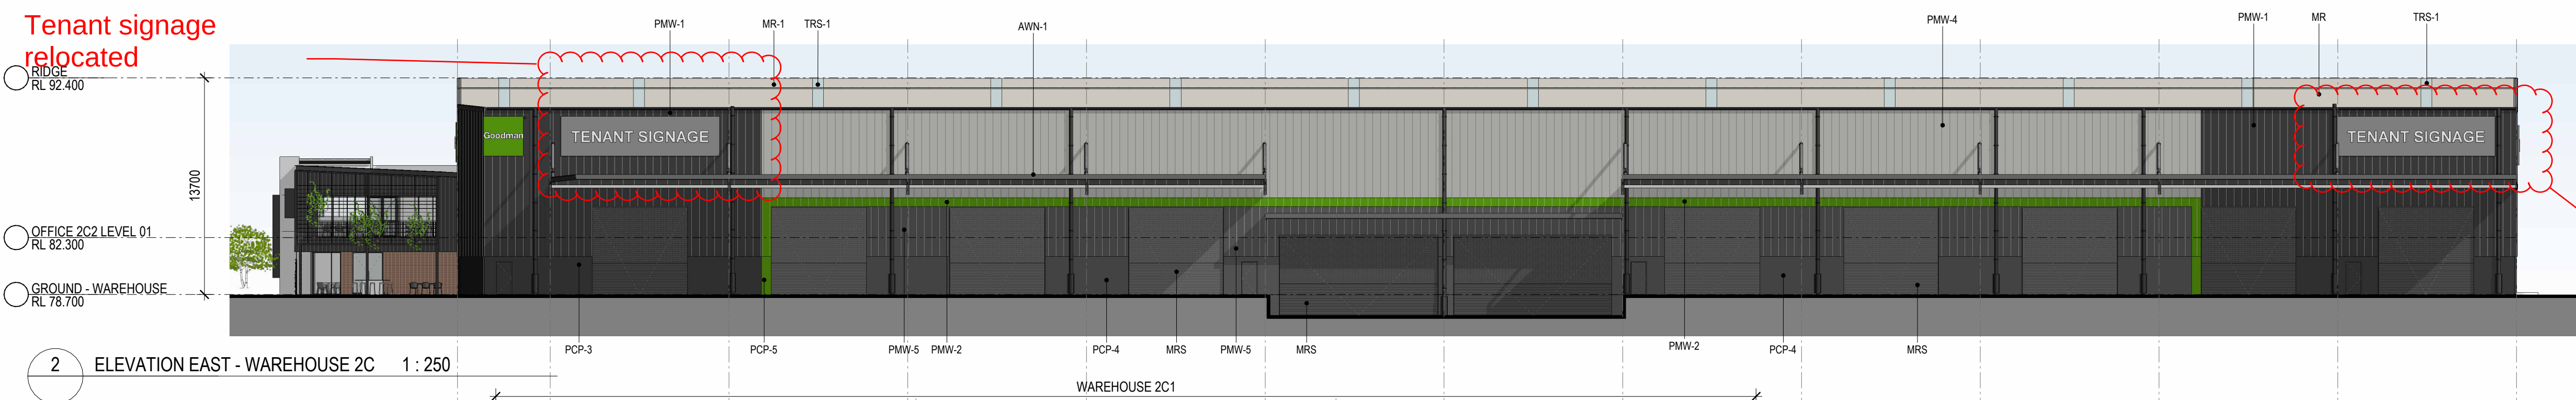

1 ROOF PLAN 1 : 500

LEGEND	
BG	BOX GUTTER
EG	EAVES GUTTER
MR	METAL ROOF SHEETING
TR	TRANSLUCENT SHEETING
TRS-2	FRITTED GLAZED ROOF OVER OUTDOOR COVERED AREA

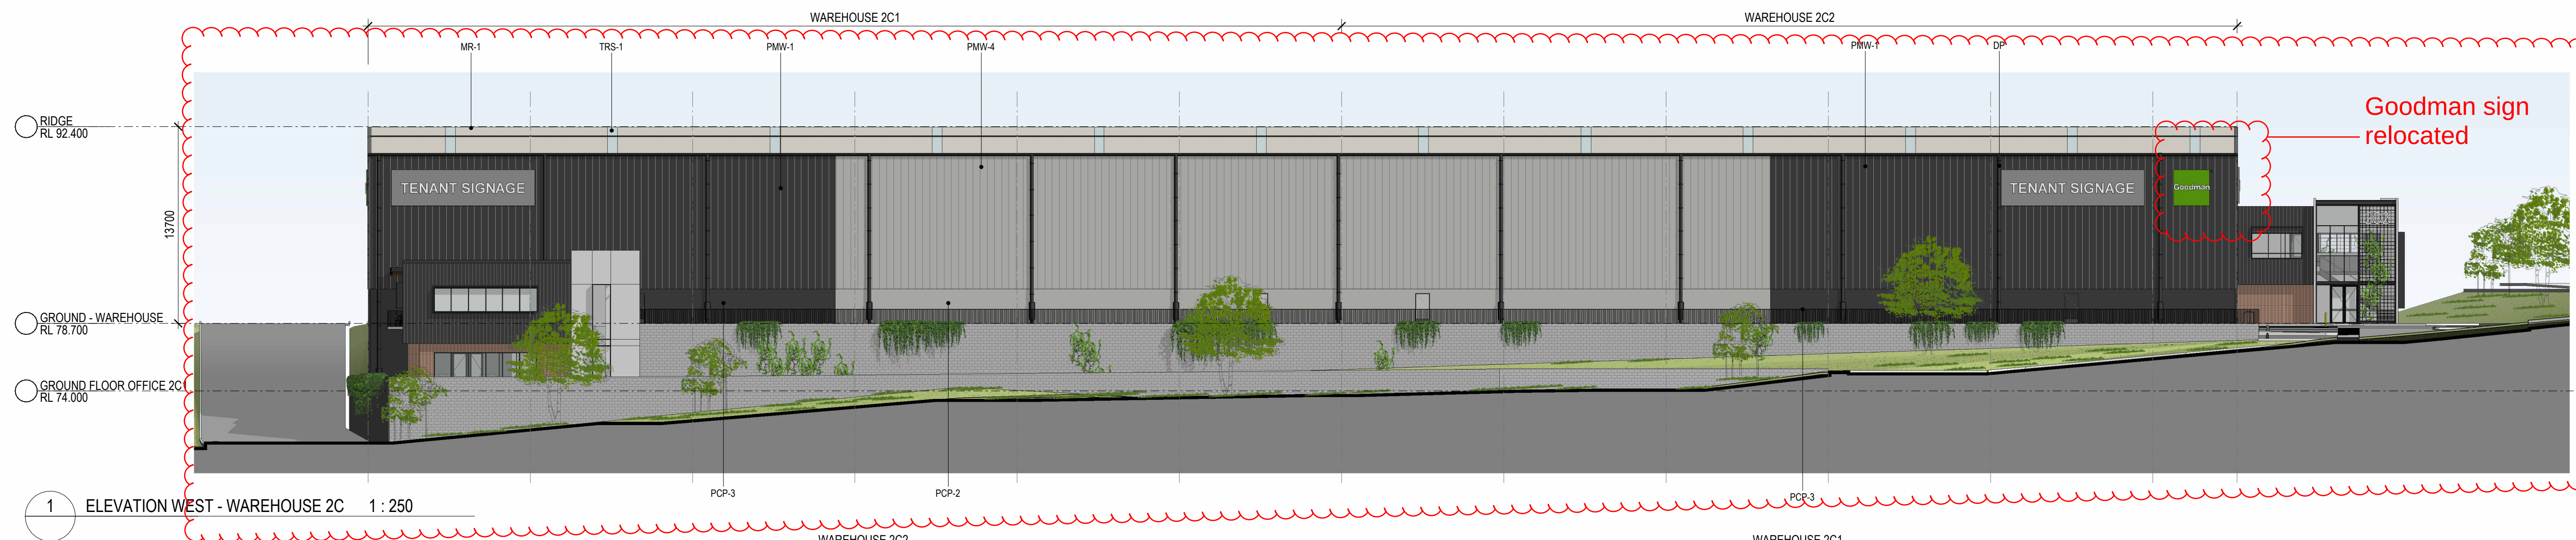

INDICATIVE EXTERNAL FINISHES LEGEND

BLK-1 BRICKWORK TO EQUAL BONRAL 300 CERTRUDIS BROWN 300 X 110 X 50mm. STACKED BOND WITH GREY MORTAR JOINTS	AWN-1 STEEL AWNING. PAINT FINISH TO MATCH COLORBOND MONUMENT	GL-1 CLEAR GLAZING - LIGHT GREY TINT OR SIMILAR	MDR-1 METAL DECK ROOFING COLORBOND - SURFIMIST	MRS METAL ROLLER SHUTTER PREFINISHED MATCHING BACKGROUND CLADDING	MESH-1 STAINLESS STEEL MESH IN METAL FRAME	PCP-1 PRECAST CONCRETE DADO PANEL PAINT PERMATINT PAINT FINISH	PCP-2 PRECAST CONCRETE DADO PANEL PAINT FINISH - SHALE GREY	PCP-3 PRECAST CONCRETE DADO PANEL PAINT FINISH - MONUMENT	PCP-4 PRECAST CONCRETE DADO PANEL PAINT FINISH - BASALT	PCP-5 PRECAST CONCRETE DADO PANEL PAINT FINISH - "GOODMAN GREEN"	PMW-1 PREFINISHED METAL WALL SHEET CLADDING COLORBOND - MONUMENT FINISH (OR SIMILAR)	PMW-2 PREFINISHED METAL WALL SHEET CLADDING COLORBOND - "GOODMAN GREEN" FINISH (OR SIMILAR)	PMW-3 PREFINISHED STANDING SEAM PROFILE METAL CLADDING EQUAL TO FILERS PROMINENCE FINESSE IN COLOURBOND MONUMENT FINISH	PMW-4 PREFINISHED METAL WALL SHEET CLADDING COLOURBOND - SHALE GREY
PMW-5 PREFINISHED METAL WALL SHEET CLADDING COLOURBOND - BASALT	WH-1 STEEL WINDOW HOOD. COLORBOND MONUMENT FINISH (OR SIMILAR)	FRM PREFINISHED ALUMINIUM WINDOW FRAME POWDER COATING IN BLACK	DP-1 DOWNPIPE COLOUR TO MATCH BACKGROUND CLADDING COLOUR	PAV-1 PAVER, GREY BRICK, HERRINGBONE PATTERN	TMB TIMBER LOOK PANELS, ALUMINIUM CLIK ON PANELS, SCULPTFORM	SC STAINLESS STEEL CABLE WITH CLIMBING PLANTS	SP SOLAR PANELS	MB WELDED SOLID METAL BAR BALUSTRADE PAINT FINISH	PL 1m x 1m ABOVE GROUND PLANTER WITH TIMBER TABLE	TRS-1 TRANSLUCENT ROOF SHEET, OPAL COLOUR				

Warehouse set further away from the boundary to allow for fire truck perimeter access

Add RSD and extend awning

New location of recessed dock

Warehouse facade redesigned

INDICATIVE EXTERNAL FINISHES LEGEND

- BLK-1

BRICKWORK TO EQUAL BOWRAL 300 GERTRUDIS BROWN 300 X 110 X 50mm STACKED BOND WITH GREY MORTAR JOINTS

AWN-1

STEEL AWNING - PAINT FINISH TO MATCH COLOURBOND MONUMENT

GL-1

CLEAR GLAZING - LIGHT GREY TINT OR SIMILAR

MDR-1

METAL DECK ROOFING COLOURBOND - SURFMIST

MRS

METAL ROLLER SHUTTER PREFINISHED MATCHING BACKGROUND CLADDING

MESH-1

STAINLESS STEEL MESH IN METAL FRAME

PCP-1

PRECAST CONCRETE PANEL WITH "NAIRAW PERMATINT PAINT FINISH"

PCP-2

PRECAST CONCRETE DADO PANEL PAINT FINISH - SHALE GREY

PCP-3

PRECAST CONCRETE DADO PANEL PAINT FINISH - MONUMENT

PCP-4

PRECAST CONCRETE DADO PANEL PAINT FINISH - BASALT

PCP-5

PRECAST CONCRETE DADO PANEL PAINT FINISH - "GOODMAN GREEN"

PMW-1

REFINISHED METAL WALL SHEET CLADDING COLOURBOND - MONUMENT FINISH (OR SIMILAR)

PMW-2

REFINISHED METAL WALL SHEET CLADDING COLOURBOND - "GOODMAN GREEN" FINISH (OR SIMILAR)

PMW-3

REFINISHED STANDING SEAM PROFILE METAL GLAZING EQUAL TO FILERS PROMINENCE FINESSE IN COLOURBOND MONUMENT FINISH

PMW-4

REFINISHED METAL WALL SHEET CLADDING COLOURBOND - SHALE GREY

PMW-5

REFINISHED METAL WALL SHEET CLADDING COLOURBOND - BASALT

WH-1

STEEL WINDOW HOOD COLOURBOND MONUMENT FINISH (OR SIMILAR)

FRM

REFINISHED ALUMINIUM WINDOW FRAME POWDER COATING IN BLACK

DP-1

DOWNPIPE COLOUR TO MATCH BACKGROUND CLADDING COLOUR

PAV-1

PAVER, GREY BRICK, HERRINGBONE PATTERN

TMB

TIMBER LOOK PANELS, ALUMINIUM CLIP ON PANELS, SCULPTFORM

SC

STAINLESS STEEL CABLE WITH CLIMBING PLANTS

SP

SOLAR PANELS

MB

WELDED SOLID METAL BAR BALUSTRADE PAINT FINISH

PL

1m x 1m ABOVE GROUND PLANTER WITH TIMBER TABLE

TRS-1

TRANSLUCENT ROOF SHEET, OPAL COLOUR