



Eastern Facade - FT04, 05, 08

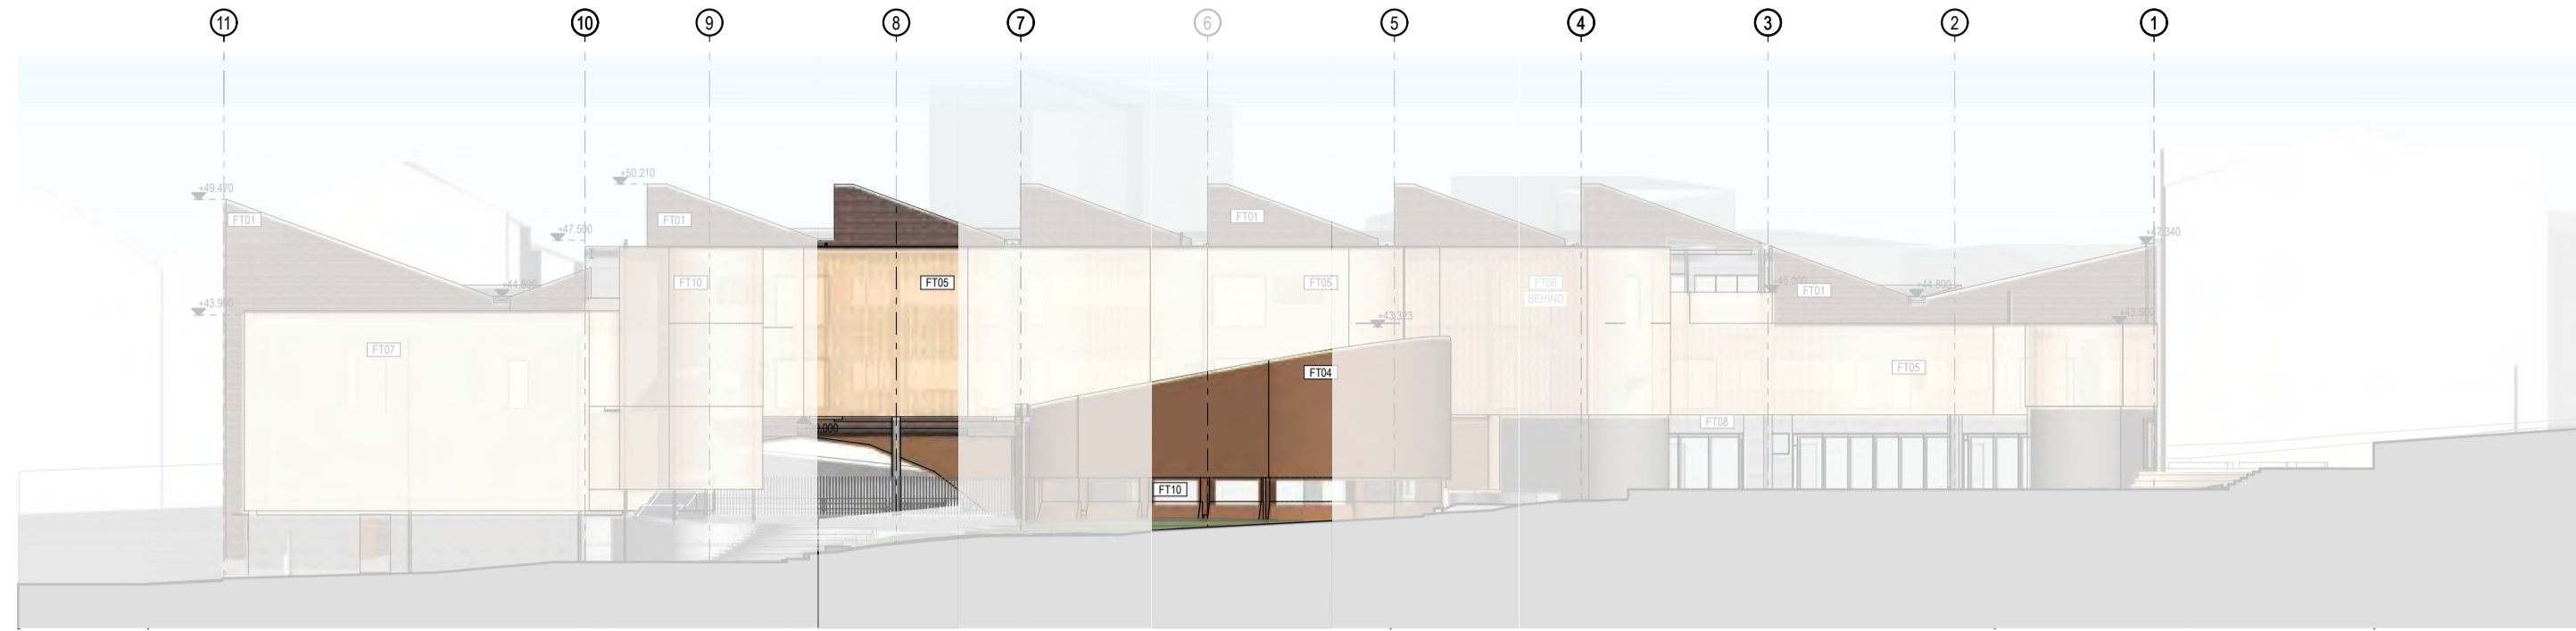


1 ELEVATION Play Area Elevation 1:200 NTS

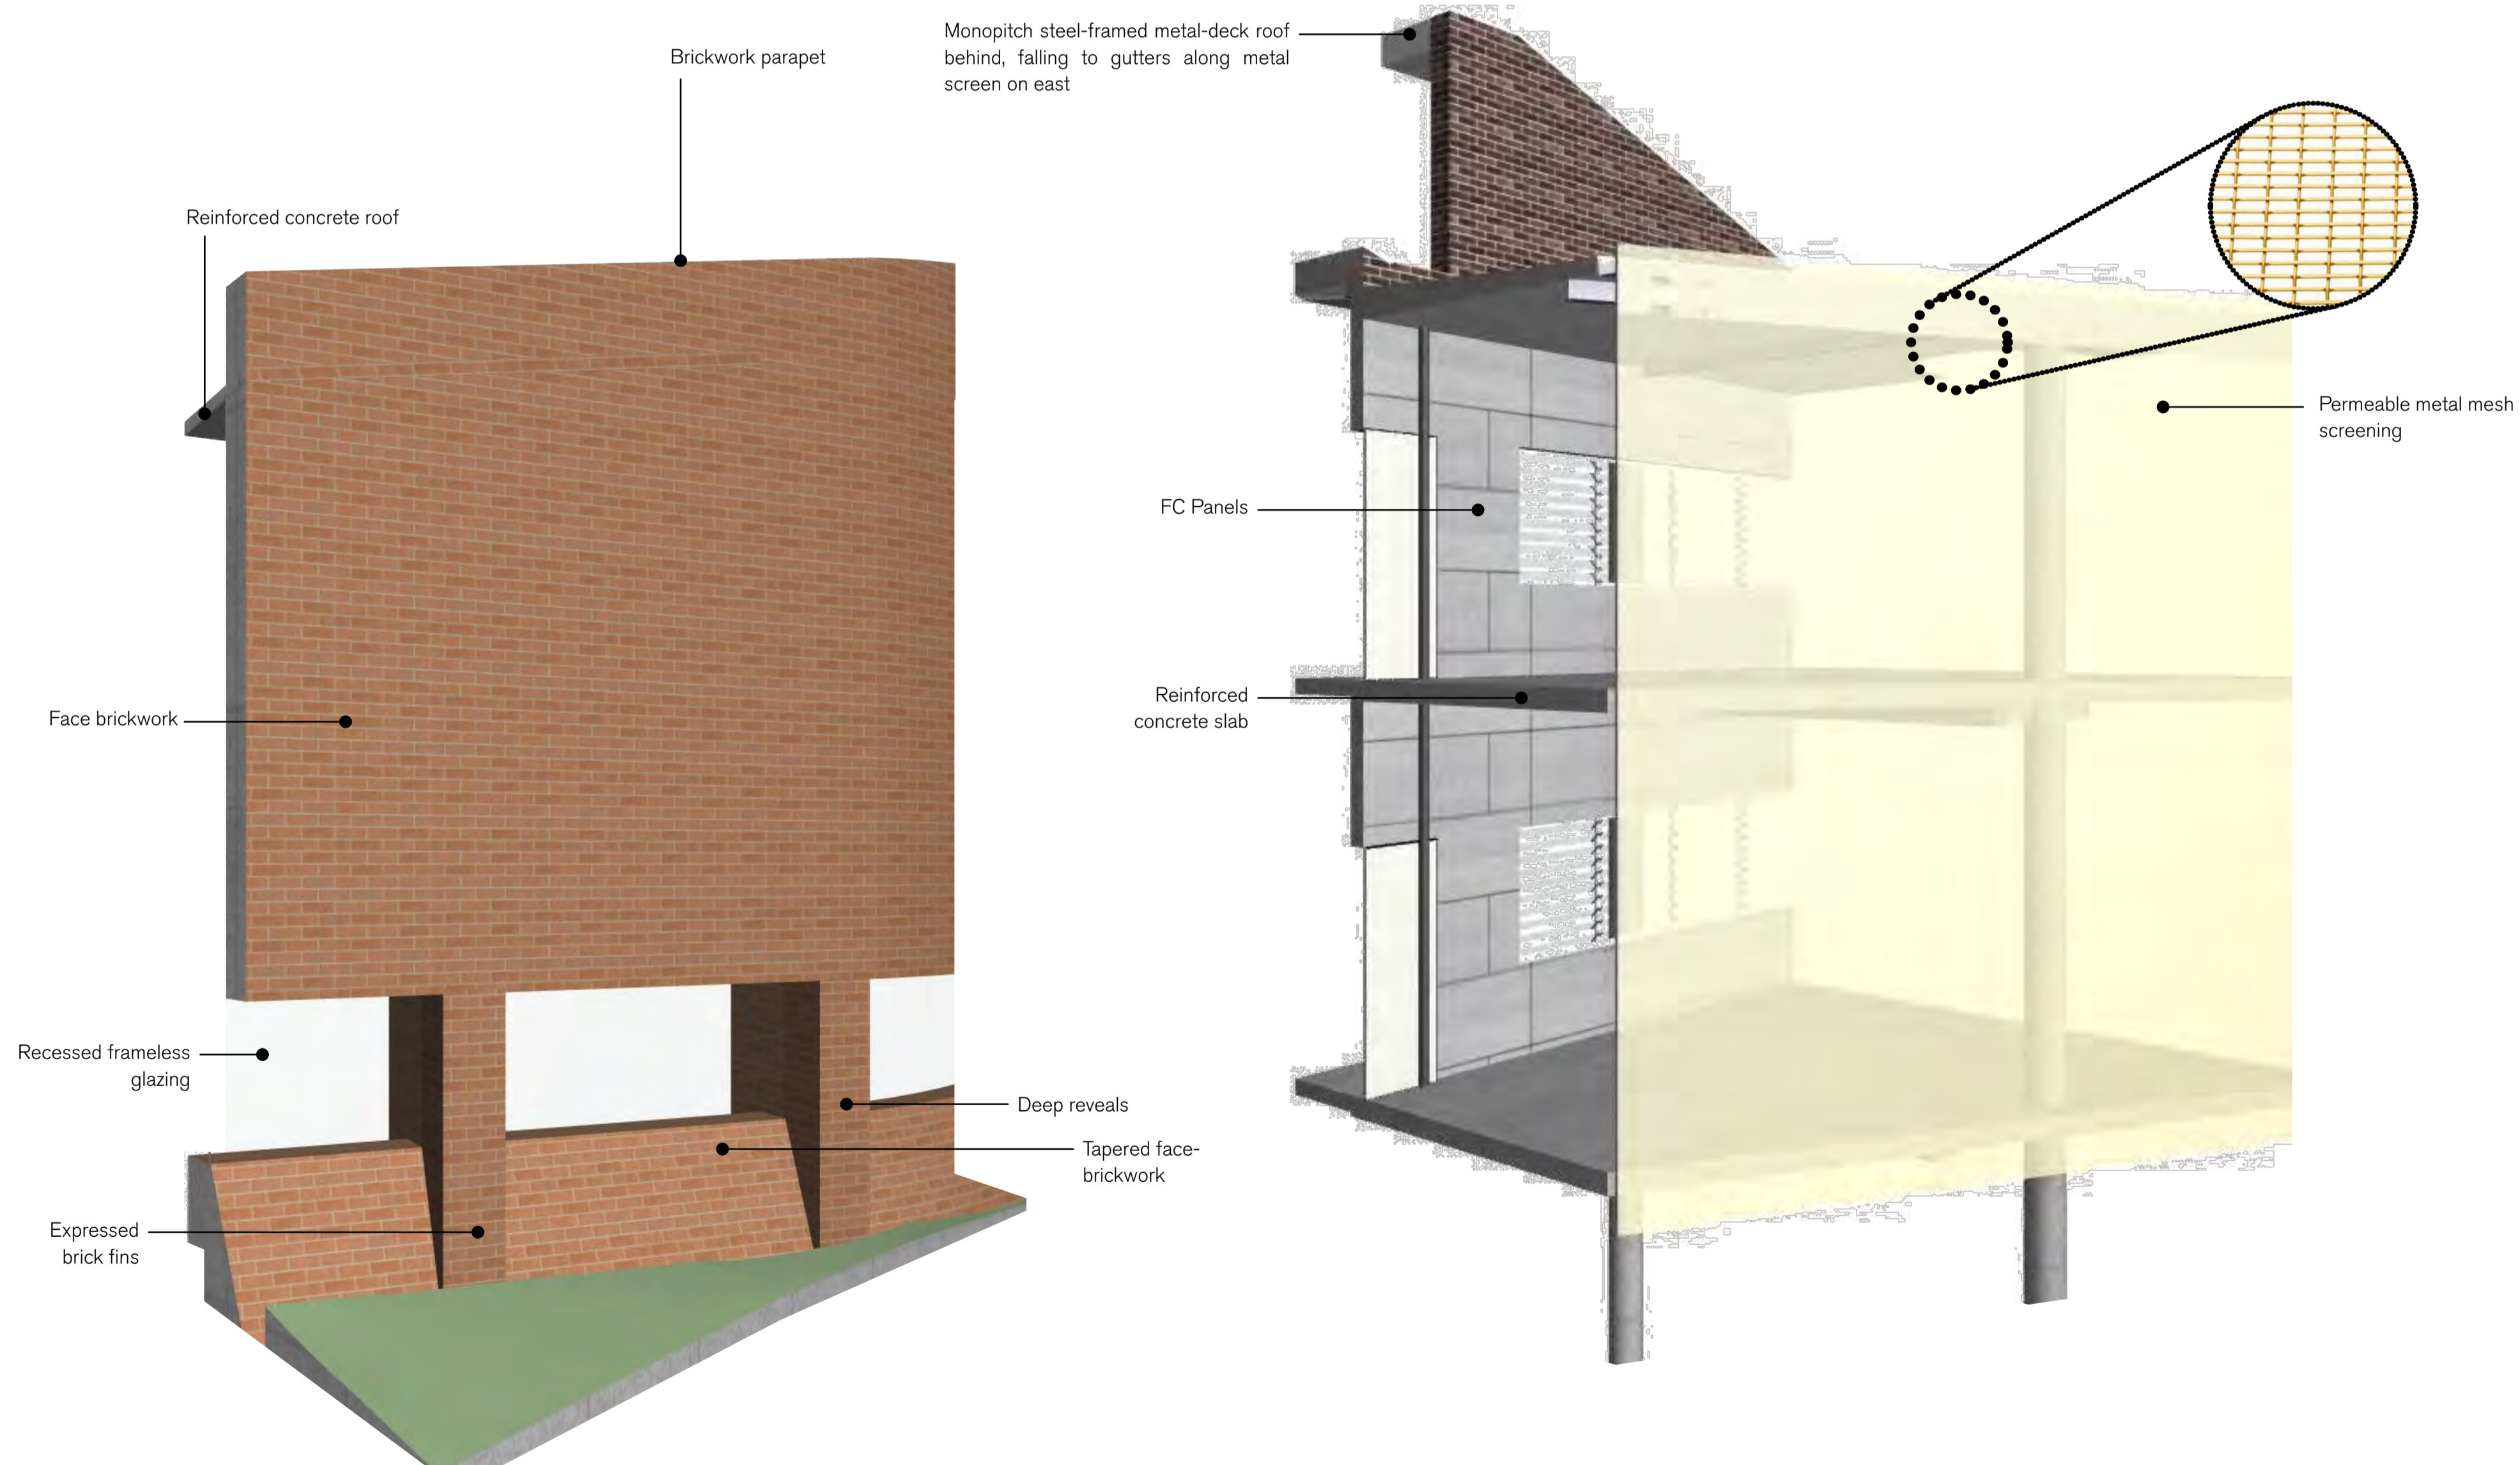




10 Perspective Cutaway FT05, FT07 NTS

11 Perspective Cutaway FT10 NTS

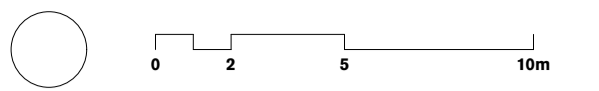

GENERAL NOTES
 ○ ALL DIMENSIONS AND EXISTING CONDITIONS SHALL BE CHECKED AND VERIFIED BY THE CONTRACTOR BEFORE PROCEEDING WITH THE WORK.
 ○ ALL LEVELS RELATIVE TO AUSTRALIAN HEIGHT DATUM.
 ○ DO NOT SCALE DRAWINGS.
 ○ USE FIGURED DIMENSIONS ONLY.

- Legend
- FT01 New dark coloured face-brick with recessed aluminium glazing
 - FT02 New light coloured face-brick
 - FT03 Perforated Brickwork to match adjacent brick type
 - FT04 New face-brick to match FT02 with aluminium framed recessed glazing
 - FT05 metal mesh / perforated facade
 - FT06 New dark coloured face brick with aluminium framed glazing system
 - FT07 Metal mesh with blockwork wall behind
 - FT08 Aluminium framed glazing system with prefinished FC cladding
 - FT09 Aluminium framed glazing in recessed FT01 brickwork
 - FT10 New light coloured face brick with recessed aluminium framed windows

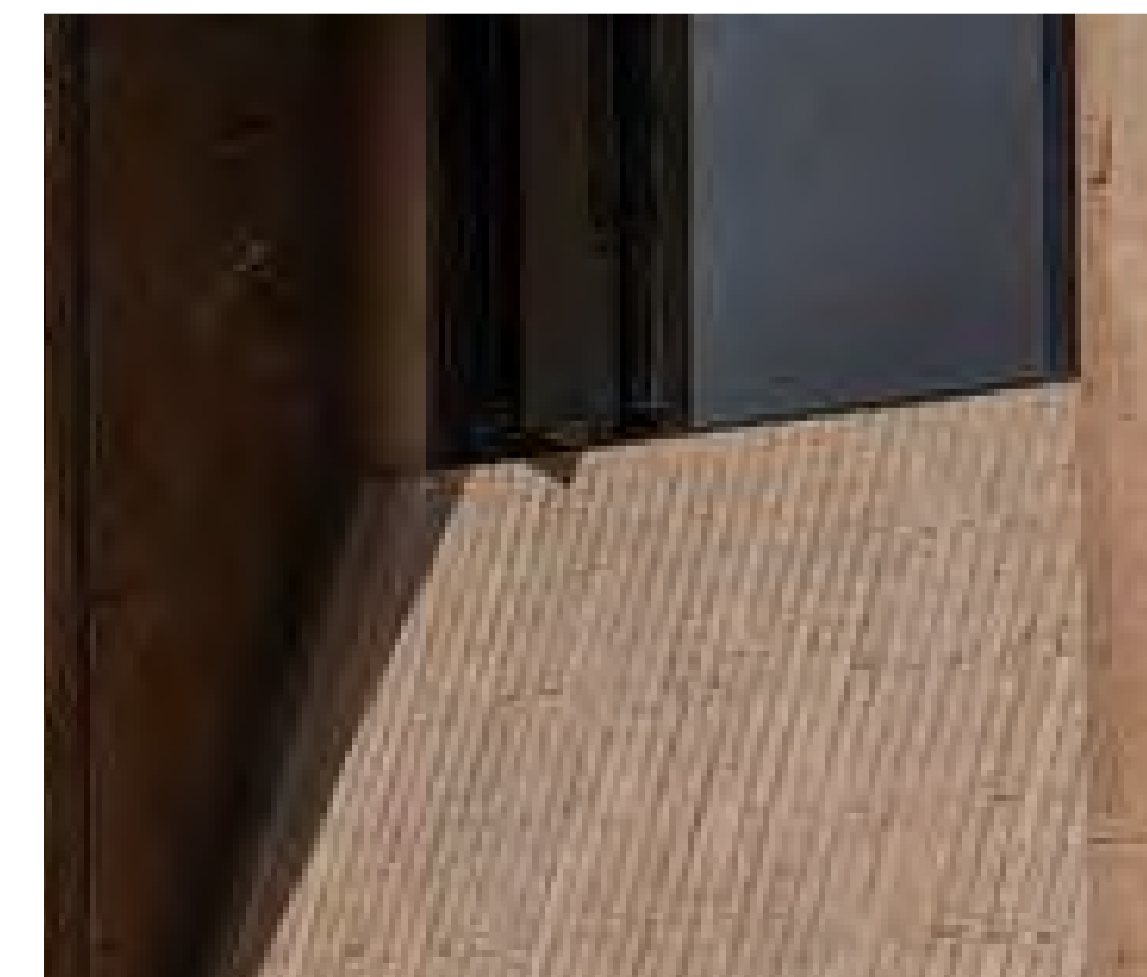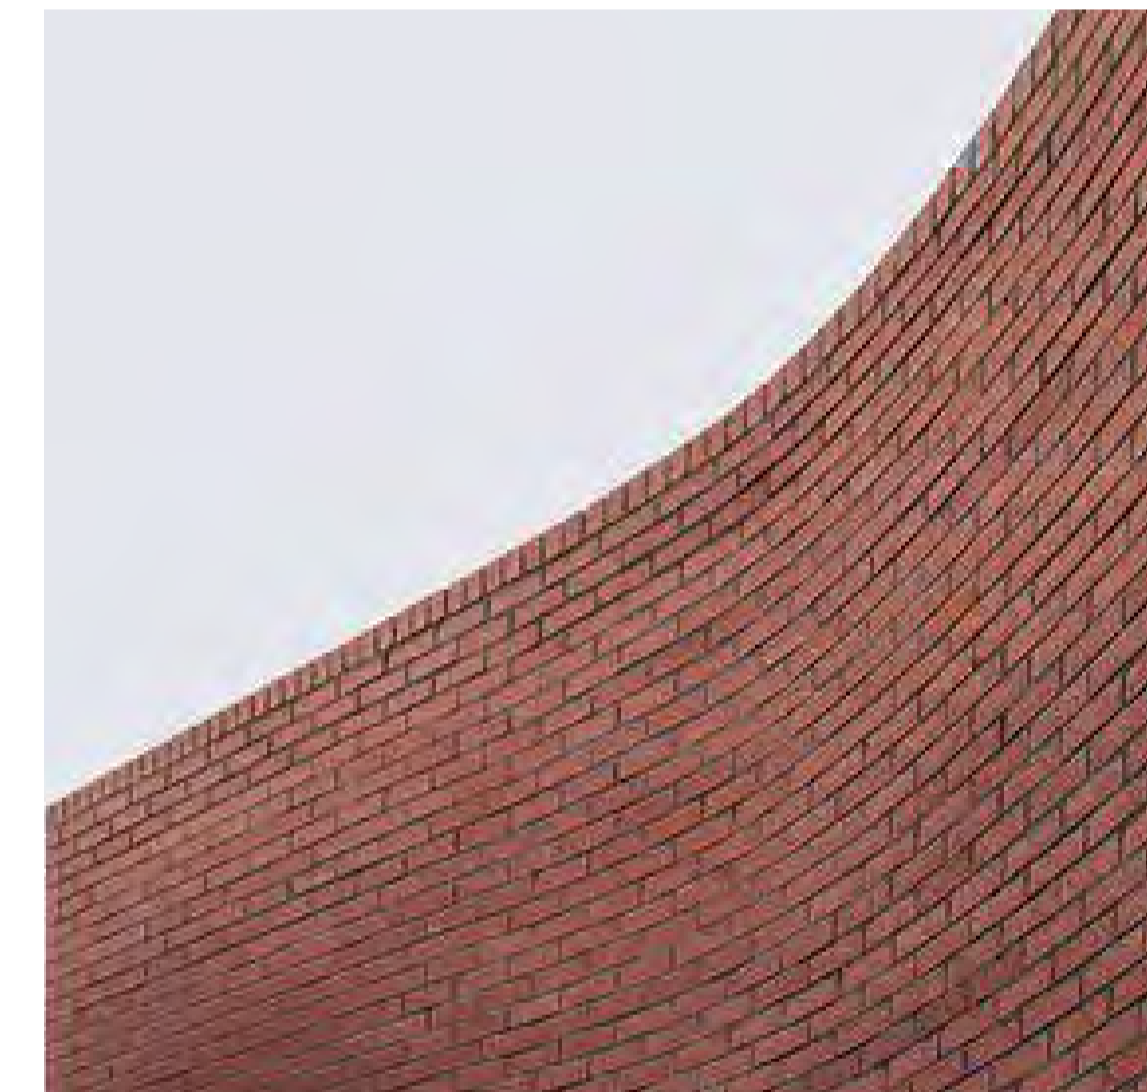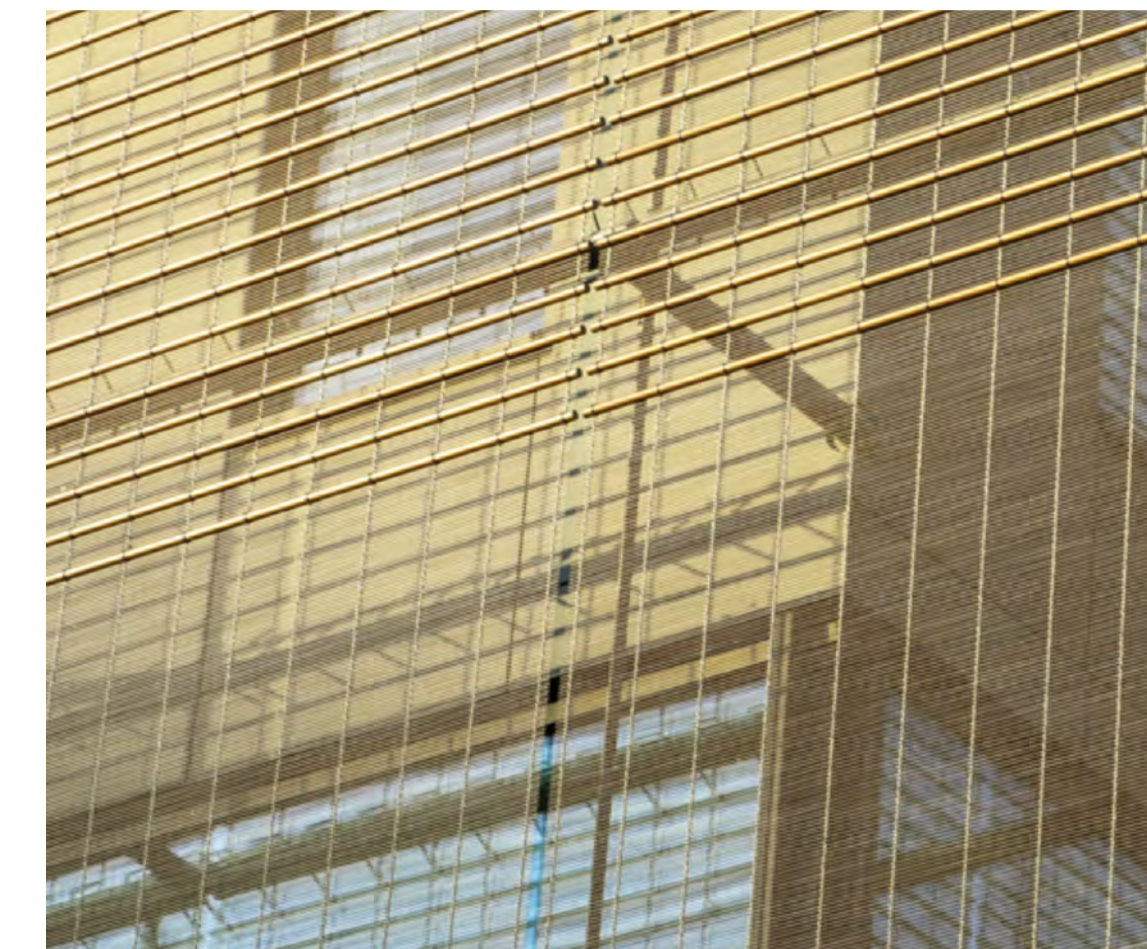

rev	date	name	by	chk
02	28/4/20	SSDA Submission		CD
01	17/4/20	SSDA Submission		CD

fjmt studio architecture interiors landscape urban community
 sydney melbourne uk
 Level 5, 70 King Street • +61 2 9251 7077 • fjmtstudio.com



project
Darlington Public School
 Golden Grove Street
 Darlington NSW 2008

title
Perspective Sections - Facade Eastern Facade - FT04, 05, 08

scale	1:200 @ A1	first issued	17/4/20
project code	sheet no.	revision	
DTPS	4302	02	