


DARLINGTON PUBLIC SCHOOL REDEVELOPMENT


Appendix E — Site Survey Plan

SSD-9914

Prepared by CMS

For NSW Department of Education

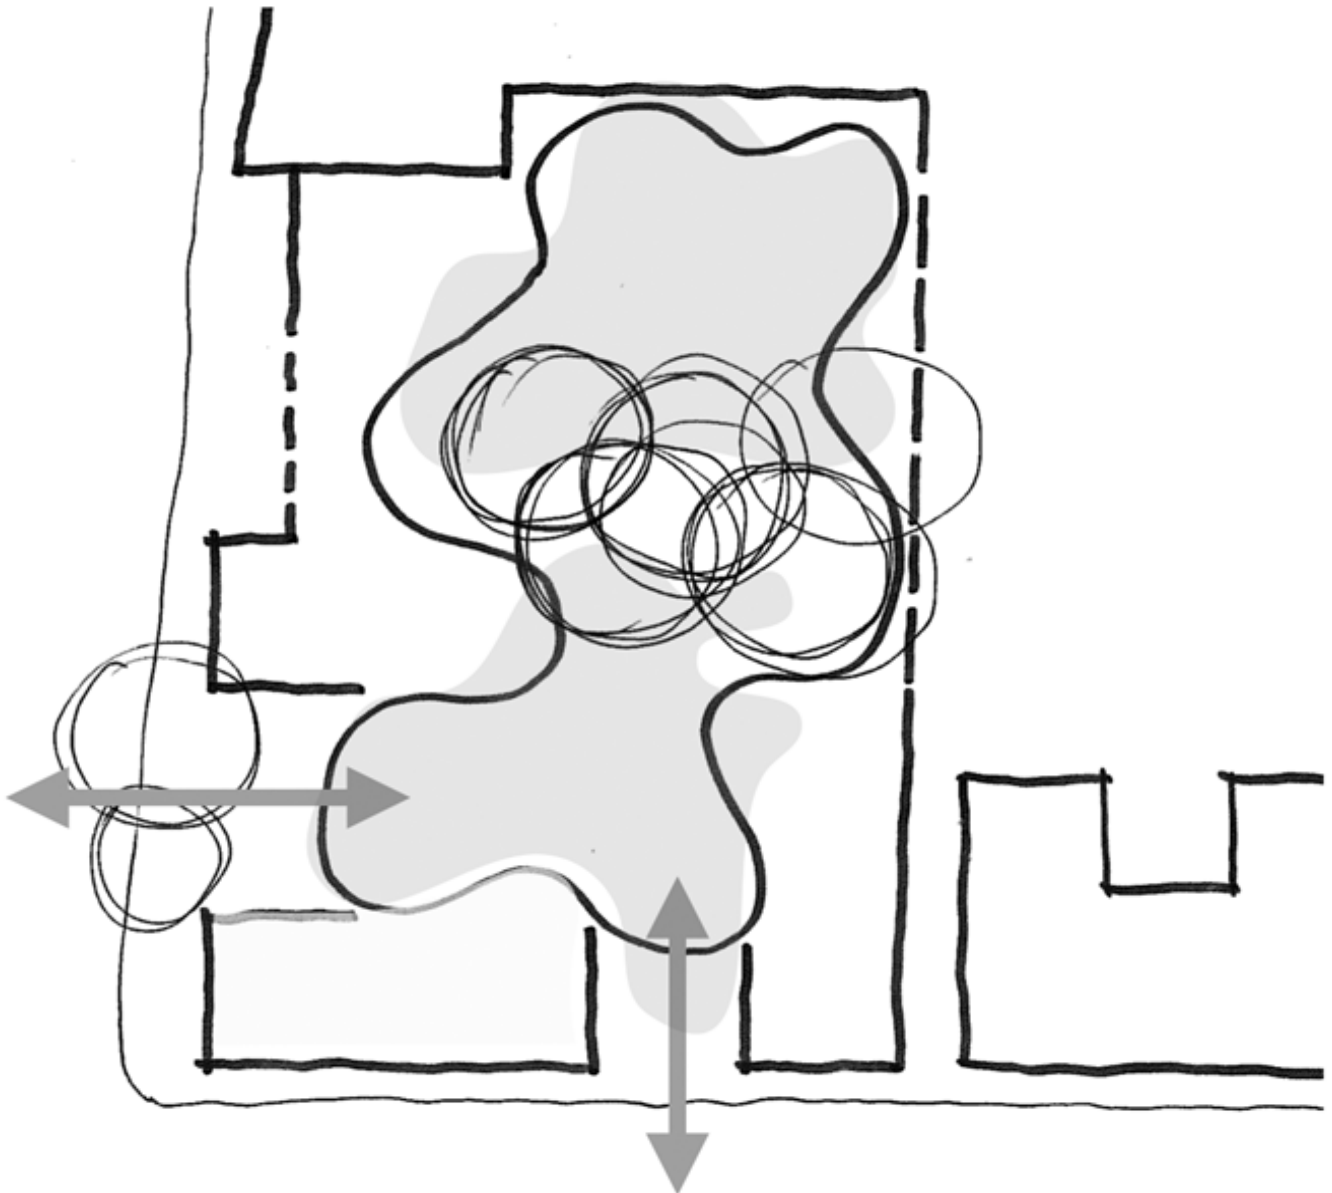

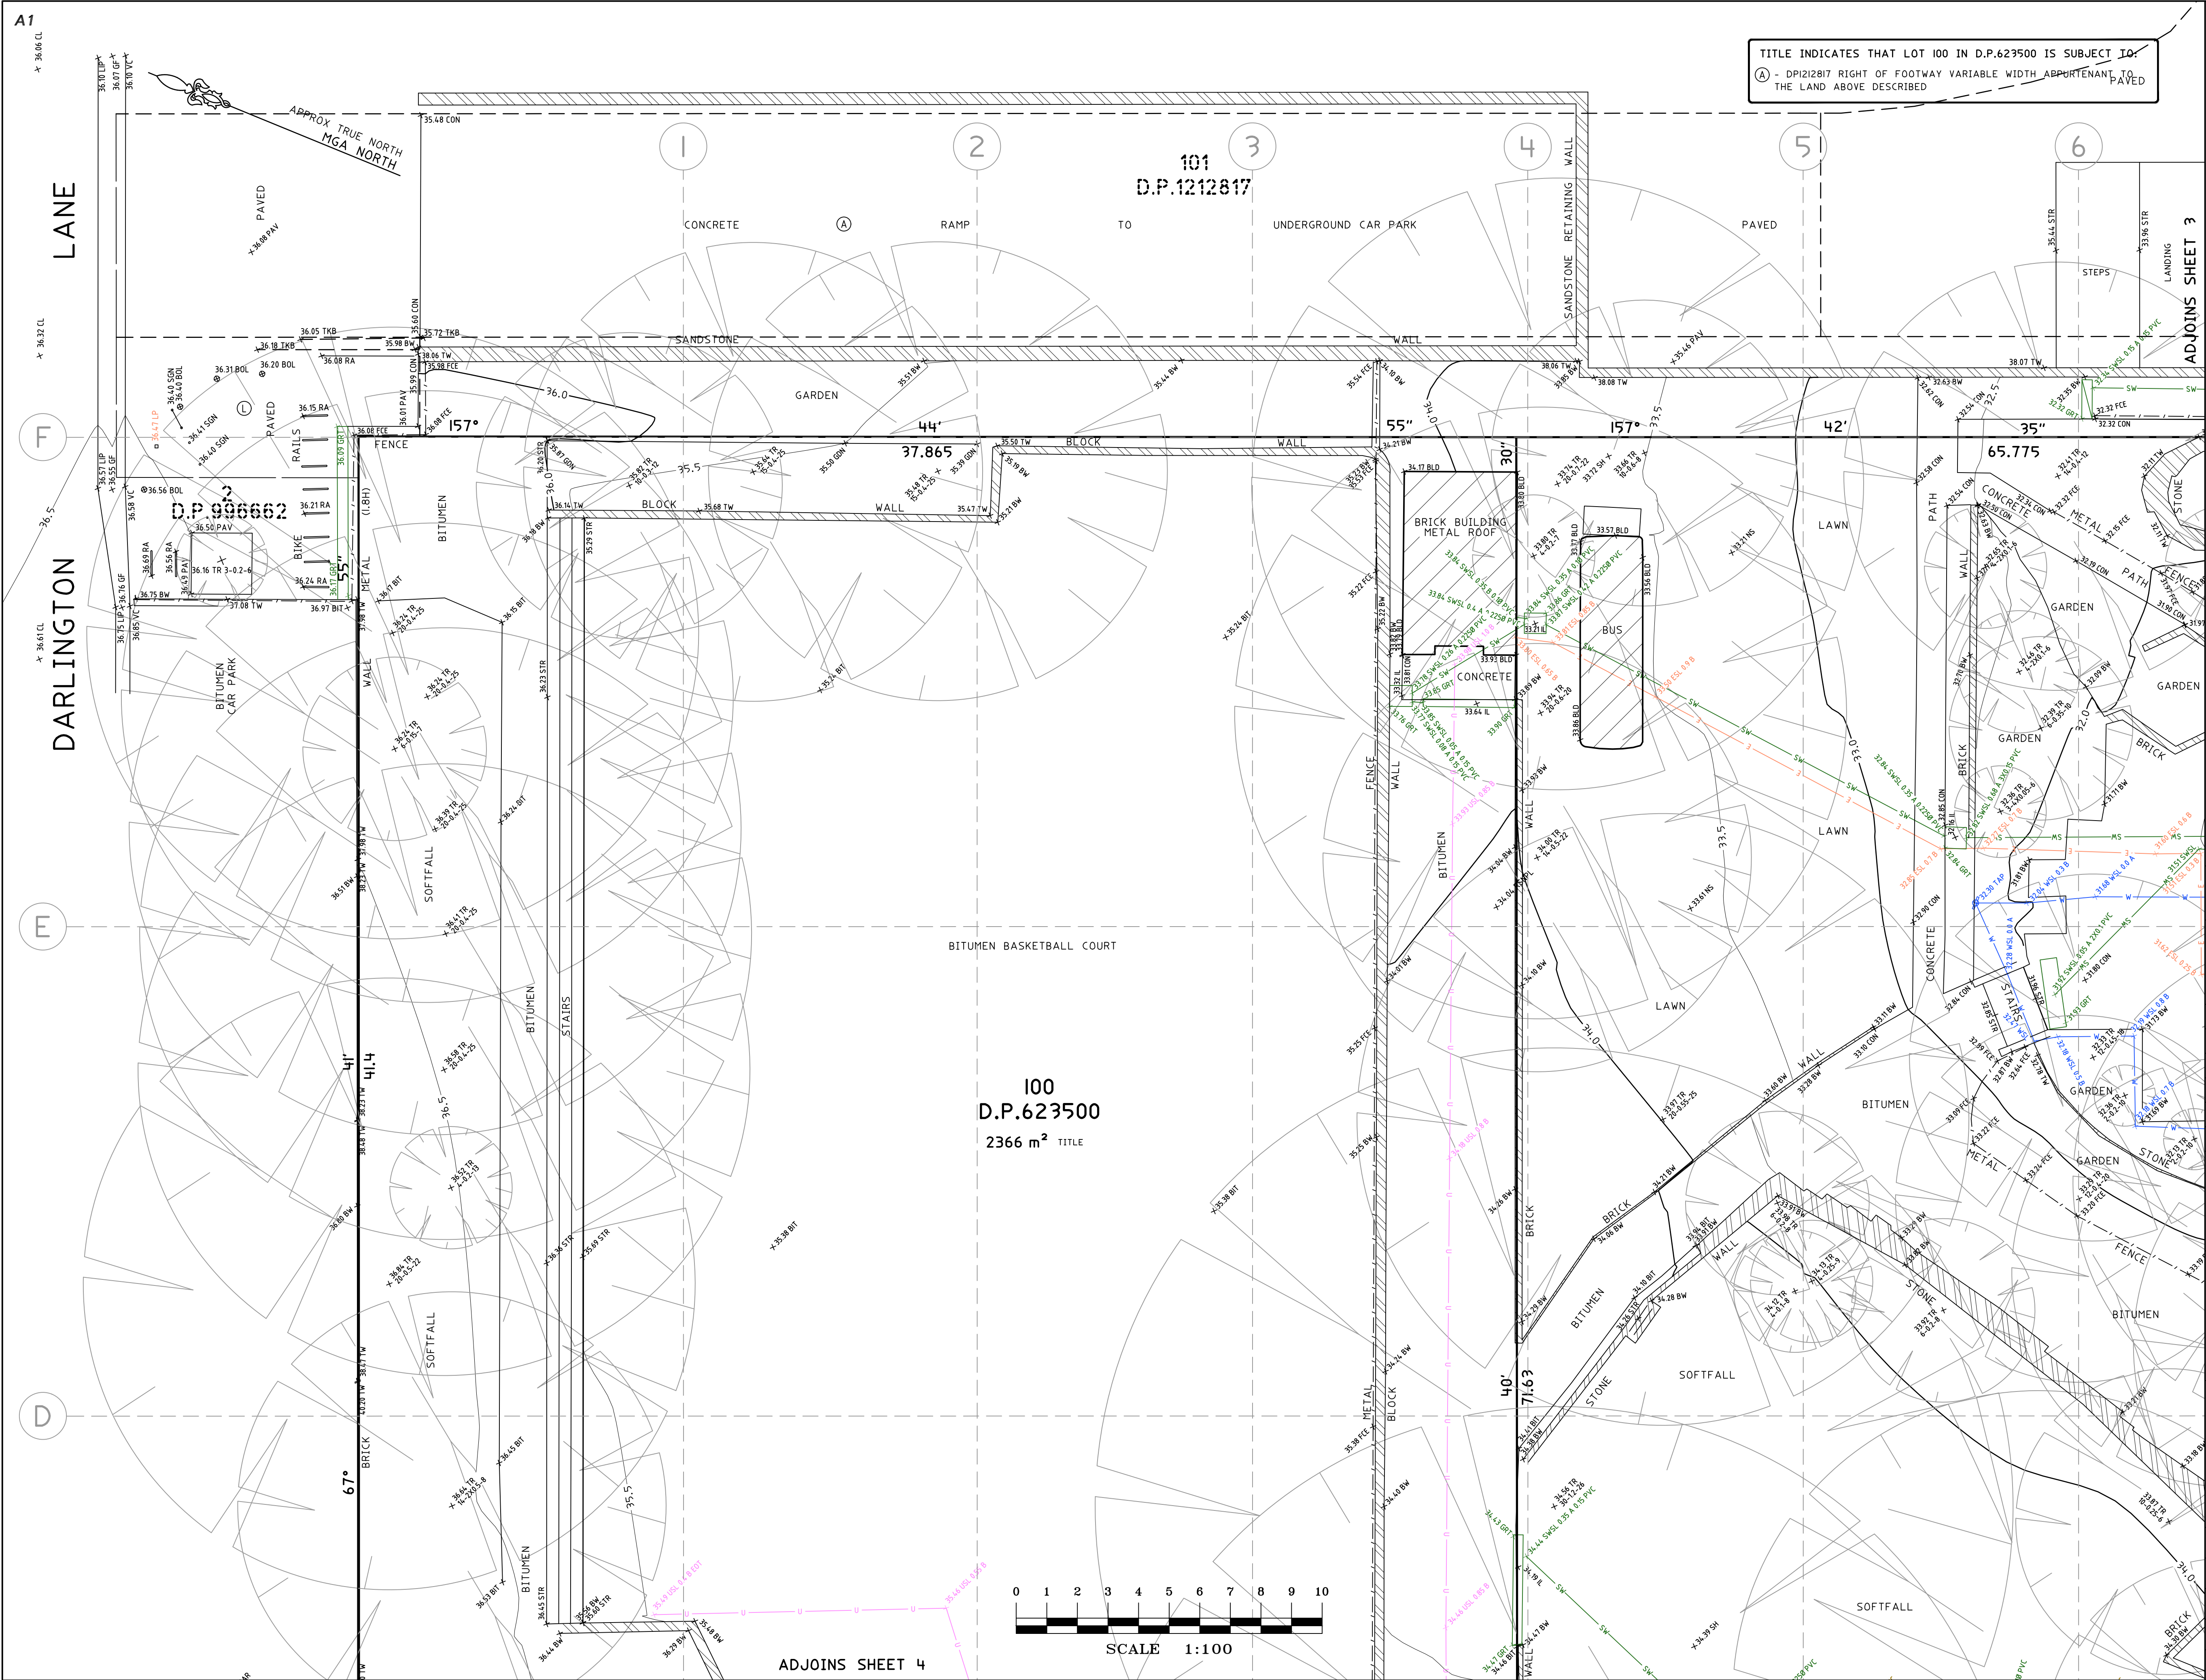

TITLE INDICATES THAT LOT 100 IN D.P.623500 IS SUBJECT TO:
A - DPI212817 RIGHT OF FOOTWAY VARIABLE WIDTH APPURTENANT PAVED

LEGEND:

AW = AWNING
BLT = BITUMEN
BOK = EXTERNAL BUILDING
BOK = BACK OF KERB
BW = BOTTOM WALL
CL = CENTRELINE
CON = CONCRETE
CPIT = COMMUNICATIONS PIT
DNP = DOWN PIPE
EOT = END OF TRACE
ELO = ELECTRICITY LINE OVERHEAD
ESL = ELECTRICITY SURFACE LEVEL
FCE = FENCE
FOD = FULL OF DEBRIS
FL = FLOOR LEVEL
FSL = FIBRE OPTIC SURFACE LEVEL
GDN = GARDEN
GP = GUTTER LEVEL
GRT = GRATE
GSL = GAS SLA
IL = INVERT LEVEL
LID = MISCELLANEOUS PIT LID
LIP = KERB LIP
LM = LINE MARKING
NS = NATURAL SURFACE
PAR = PARAPET
PAV = PAVING
RF = TOP OF ROOF, RA = RAILING
SCN = TOP OF SCREEN, SGN = SIGN
SPH = SPOT HEIGHT
SSL = SEWER SURFACE LEVEL
STR = STAIRS
SWSL = STORMWATER SURFACE LEVEL
TFCE = TOP OF FENCE
TG = TOP OF GUTTER
TKB = TOP OF KERB
TPIT = TELSTRA PIT
TR = TREE, VC = VEHICLE CROSSING
TSL = TELSTRA SURFACE LEVEL
TW = TOP OF WALL
US = UNDERSIDE OF SCREEN
UEV = UNDERSIDE OF EAVE
USL = UNKNOWN SERVICE SURFACE LEVEL
WSL = WATER SLA SURFACE LEVEL

TREE
SPREAD-DIAMETER-HEIGHT

CODE	DEPTH	PIPE	DIAMETER	NOTE
106.78	SSL	131	8	EOT
RL	LOCATION	QUALITY		

• ALL DEPTH OF COVER SHOWN ARE TO TOP OF PIPE UNLESS OTHERWISE STATED.

LEGEND: (SEE NOTES 1 SHEET 1)

EO = ELECTRICITY LINES (OVERHEAD)
E = ELECTRICITY LINE (UNDERGROUND)
G = GAS LINE (UNDERGROUND)
S = SEWER LINE (UNDERGROUND)
SW = SEWER PLOTTED FROM DIAGRAM
SW = STORMWATER LINE (UNDERGROUND)
T = TELSTRA LINES (UNDERGROUND)
V = UNKNOWN SERVICE (UNDERGROUND)
V = WATER DISTRIBUTION LINE (UNDERGROUND)

HORIZONTAL DATUM:
CO-ORDINATE SYSTEM: MGA
MARKS USED: SSM 40270

VERTICAL DATUM:
DATUM: AUSTRALIAN HEIGHT DATUM (AHD)
B.M. ADOPTED: SSM 40270
R.L. 42.942 (ORDER 2)
SOURCE: S.C.I.M.S. (12/04/18)

4	ADDITIONAL LEVELS AND SERVICES	12/03/20
3	DETAIL AT LANE UPDATED	04/03/19
2	DETAIL UPDATED	01/03/19
1	FIRST ISSUE	9/05/18


CLIENT:
FRANCIS-JONES MOREHEN THORP
PTY LTD
LEVEL 5, 70 KING STREET
SYDNEY NSW 2000

SURVEY PLAN
SHOWING DETAIL & LEVELS
OVER LOT 592 IN D.P.752049
& LOT 100 IN D.P.623500
DARLINGTON PUBLIC SCHOOL,
CHIPPENDALE NSW 2008

C.M.S. Surveyors
Pty Limited

ACN: 096 240 201
PO Box 463 Dee Why
NSW 2099
2/99A South Creek Road,
Dee Why NSW 2099
Telephone: (02) 9971 4802
Facsimile: (02) 9971 4822
E-mail: info@cmsurveyors.com.au

A: CITY OF SYDNEY		SHEET 2 OF 6	
SURVEYED CL/BS/TC	DRAWN GP/TC	CHECKED CL/BS/TC	APPROVED ME
SURVEY INSTRUCTION 17702B	SCALE 1:100 @ A1	DATE OF SURVEY 17/04/18, 02/03/20	
DRAWING NAME 17702Bdetail			ISSUE 4
CAD FILE 17702Bdetail 4.dwg			

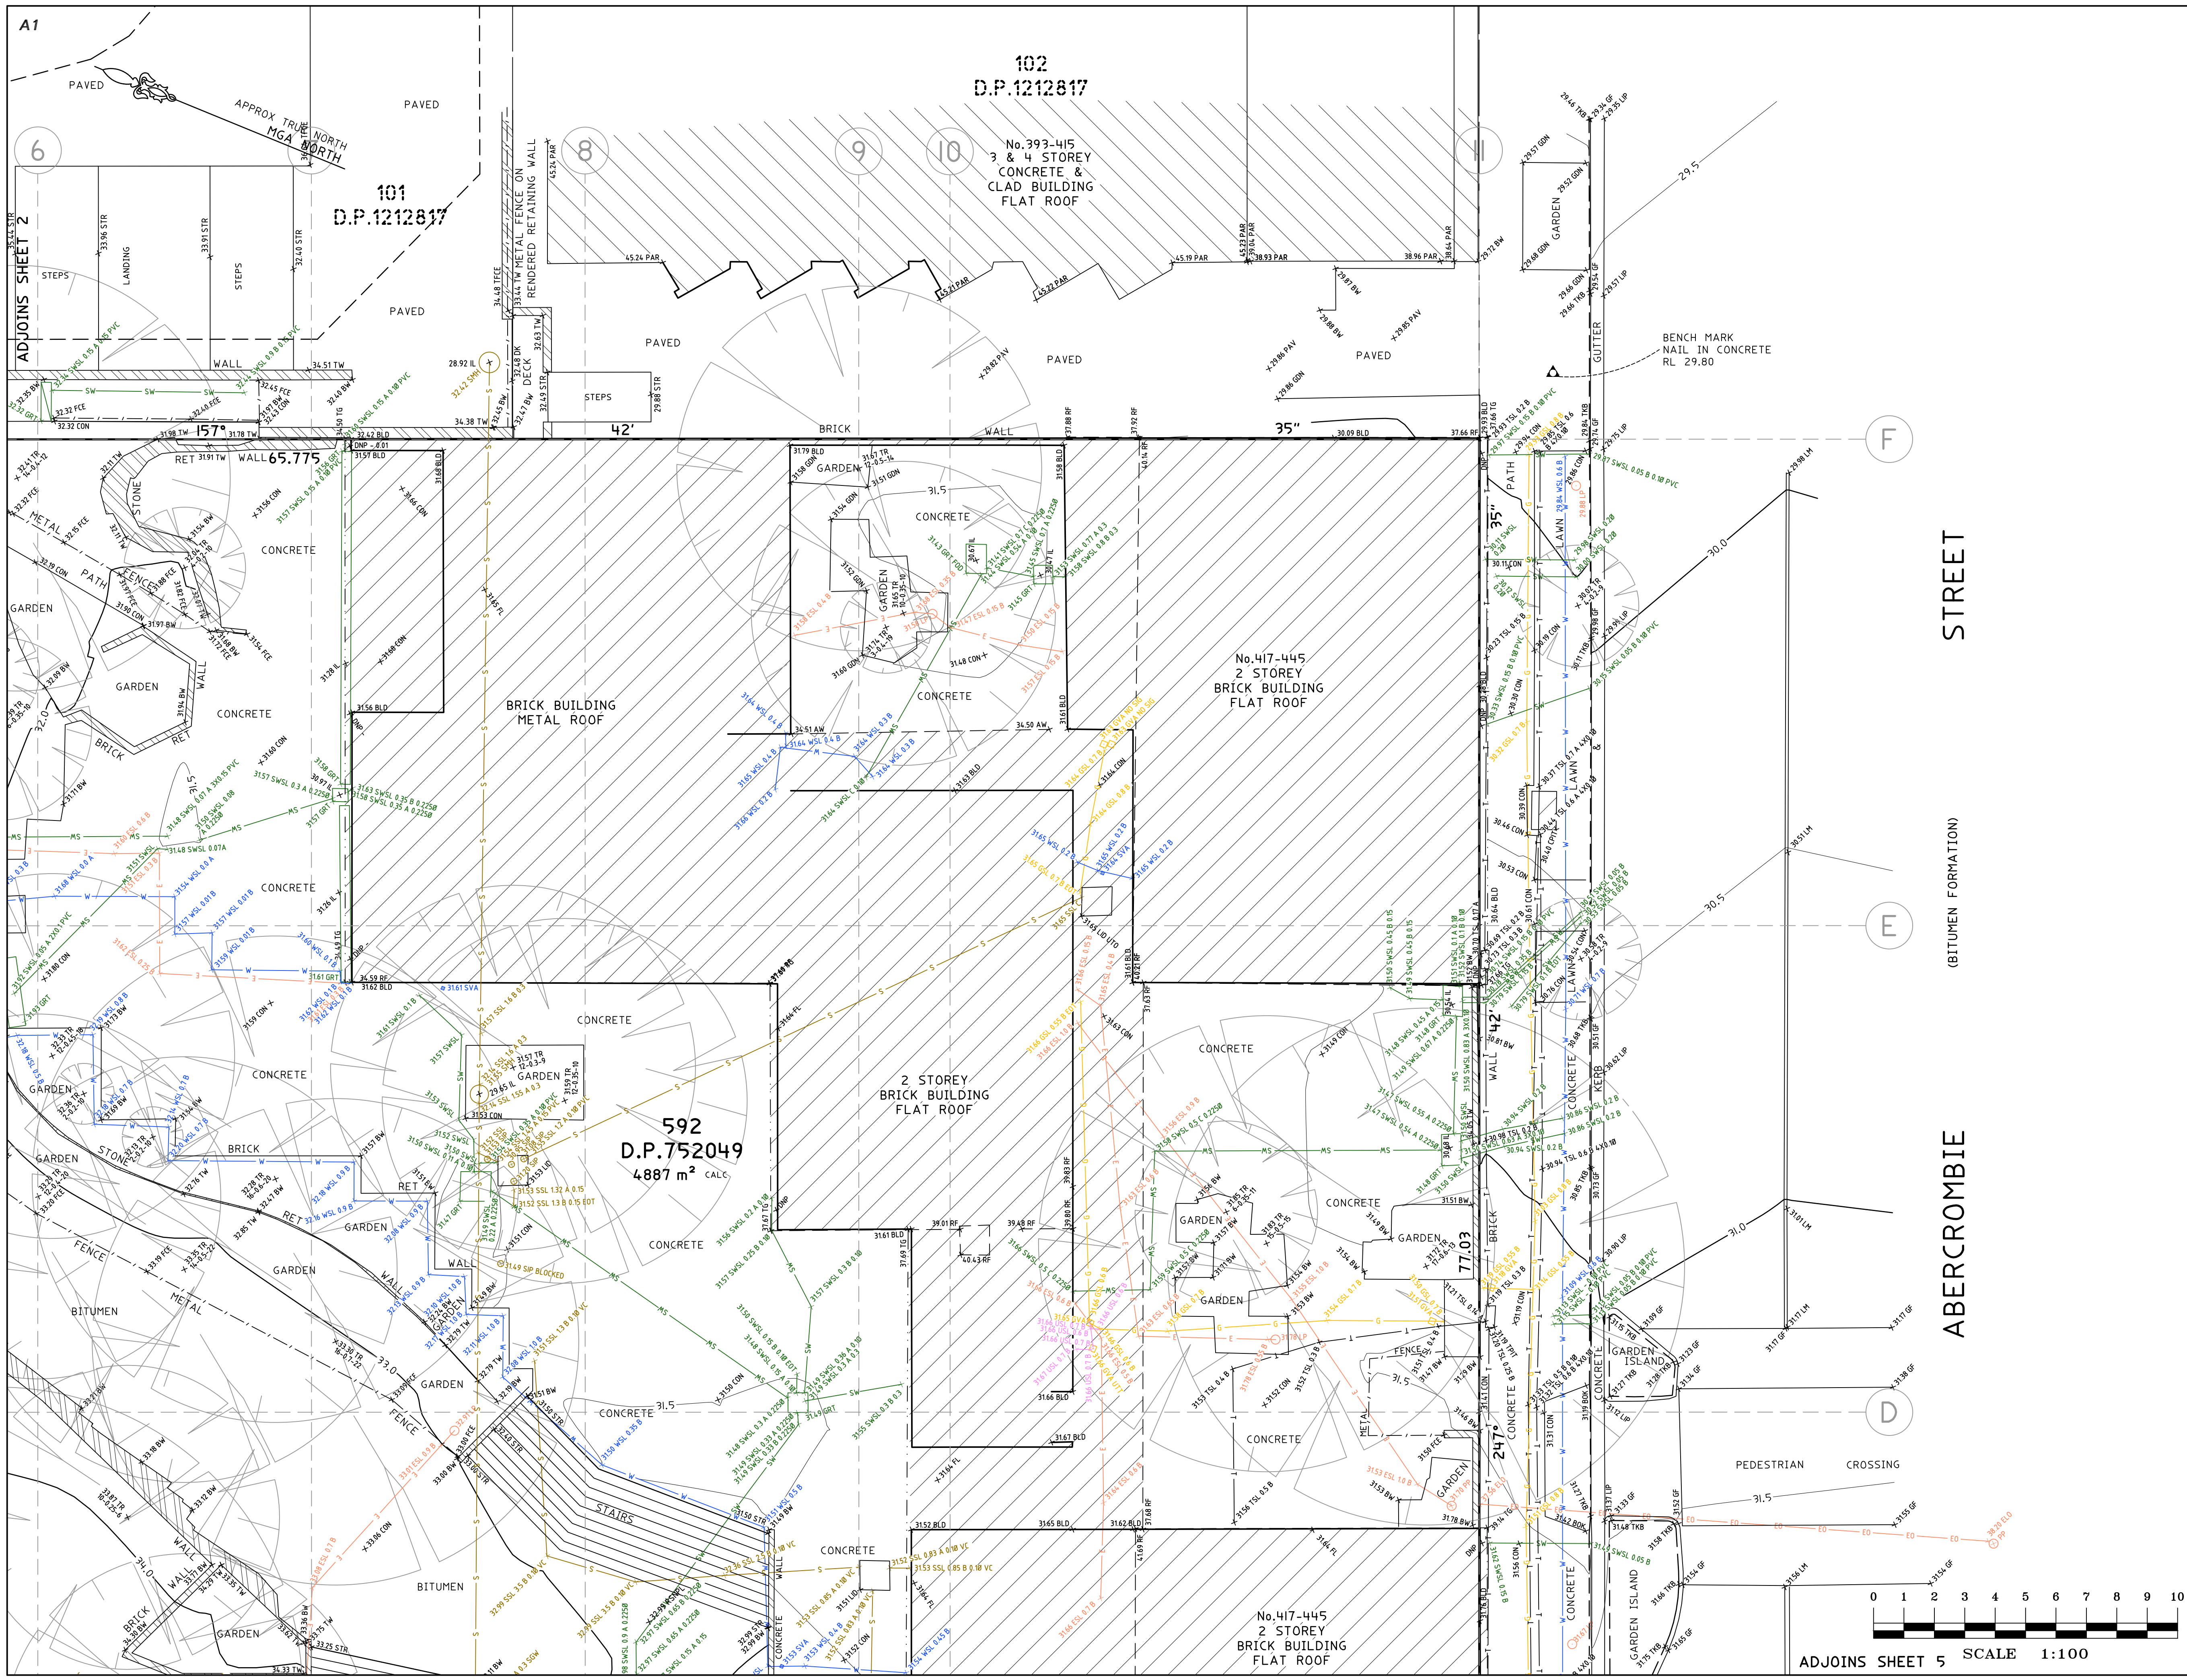

LEGEND:

AW = AWNING
BLD = BUILDING
BOK = BACK OF KERB
BW = BOTTOM WALL
CL = CENTRELINE
CON = CONCRETE
CPIT = COMMUNICATIONS PIT
DNP = DOWN PIPE
EOT = END OF TRACE
ELO = ELECTRICITY LINE OVERHEAD
ESL = ELECTRICITY SURFACE LEVEL
FCE = FENCE
FOD = FULL OF DEBRIS
FL = FLOOR LEVEL
FSL = FIBRE OPTIC SURFACE LEVEL
GDN = GARDEN
GF = GUTTER LEVEL
GRT = GRATE
GSL = GAS SLA
IL = INVERT LEVEL
LID = MISCELLANEOUS PIT LID
LIP = KERB LIP
LM = LINE MARKING
NS = NATURAL SURFACE
PAR = PARAPET
PAY = PAVING
RF = TOP OF ROOF, RA = RAILING
SCN = TOP OF SCREEN, SGN = SIGN
SPH = SPOT HEIGHT
SSL = SEWER SURFACE LEVEL
STR = STAIRS
SWSL = STORMWATER SURFACE LEVEL
TFCE = TOP OF FENCE
TG = TOP OF GUTTER
TKB = TOP OF KERB
TPIT = TELSTRA PIT
TR = TREE, VC = VEHICLE CROSSING
TSL = TELSTRA SURFACE LEVEL
TW = TOP OF WALL
US = UNDERSIDE OF SCREEN
UEV = UNDERSIDE OF EAVE
USL = UNKNOWN SERVICE SURFACE LEVEL
WSL = WATER SLA SURFACE LEVEL

TREE
SPREAD-DIAMETER-HEIGHT

CODE	DEPTH	PIPE
106.78	SSL	131 B 0.10 EOT
RL	LOCATION	NOTE
	QUALITY	

• ALL DEPTH OF COVER SHOWN ARE TO TOP OF PIPE UNLESS OTHERWISE STATED.

LEGEND: (SEE NOTES 1 SHEET 1)

EO = ELECTRICITY LINES (OVERHEAD)
E = ELECTRICITY LINE (UNDERGROUND)
G = GAS LINE (UNDERGROUND)
S = SEWER LINE (UNDERGROUND)
S+ = SEWER PLOTTED FROM DIAGRAM
SW = STORMWATER LINE (UNDERGROUND)
T = TELSTRA LINES (UNDERGROUND)
U = UNKNOWN SERVICE (UNDERGROUND)
W = WATER DISTRIBUTION LINE (UNDERGROUND)

HORIZONTAL DATUM:
CO-ORDINATE SYSTEM: MGA
MARKS USED: SSM 40270

VERTICAL DATUM:
DATUM: AUSTRALIAN HEIGHT DATUM (AHD)
B.M. ADOPTED: SSM 40270
R.L. 42.942 (ORDER 2)
SOURCE: S.C.I.M.S. (12/04/18)


4	ADDITIONAL LEVELS AND SERVICES	12/03/20
3	DETAIL AT LANE UPDATED	04/03/19
2	DETAIL UPDATED	01/03/19
1	FIRST ISSUE	9/05/18

CLIENT:
FRANCIS-JONES MOREHEN THORP
PTY LTD
LEVEL 5, 70 KING STREET
SYDNEY NSW 2000

SURVEY PLAN
SHOWING DETAIL & LEVELS
OVER LOT 592 IN D.P.752049
& LOT 100 IN D.P.623500
DARLINGTON PUBLIC SCHOOL,
CHIPPENDALE NSW 2008

C.M.S. Surveyors
Pty Limited
ACN: 096 240 201
PO Box 463 Dee Why
NSW 2099
2/99A South Creek Road,
Dee Why NSW 2099
Telephone: (02) 9971 4802
Facsimile: (02) 9971 4822
E-mail: info@cmsurveyors.com.au

LGA: CITY OF SYDNEY	SHEET 3 OF 6			
SURVEYED CL/BS/TC	DRAWN GP/TC	CHECKED CL/BS/TC	APPROVED ME	
SURVEY INSTRUCTION 17702B	SCALE 1:100	DATE OF SURVEY 17/04/18, 02/03/20	DRAWING NAME 17702Bdetail	ISSUE 4

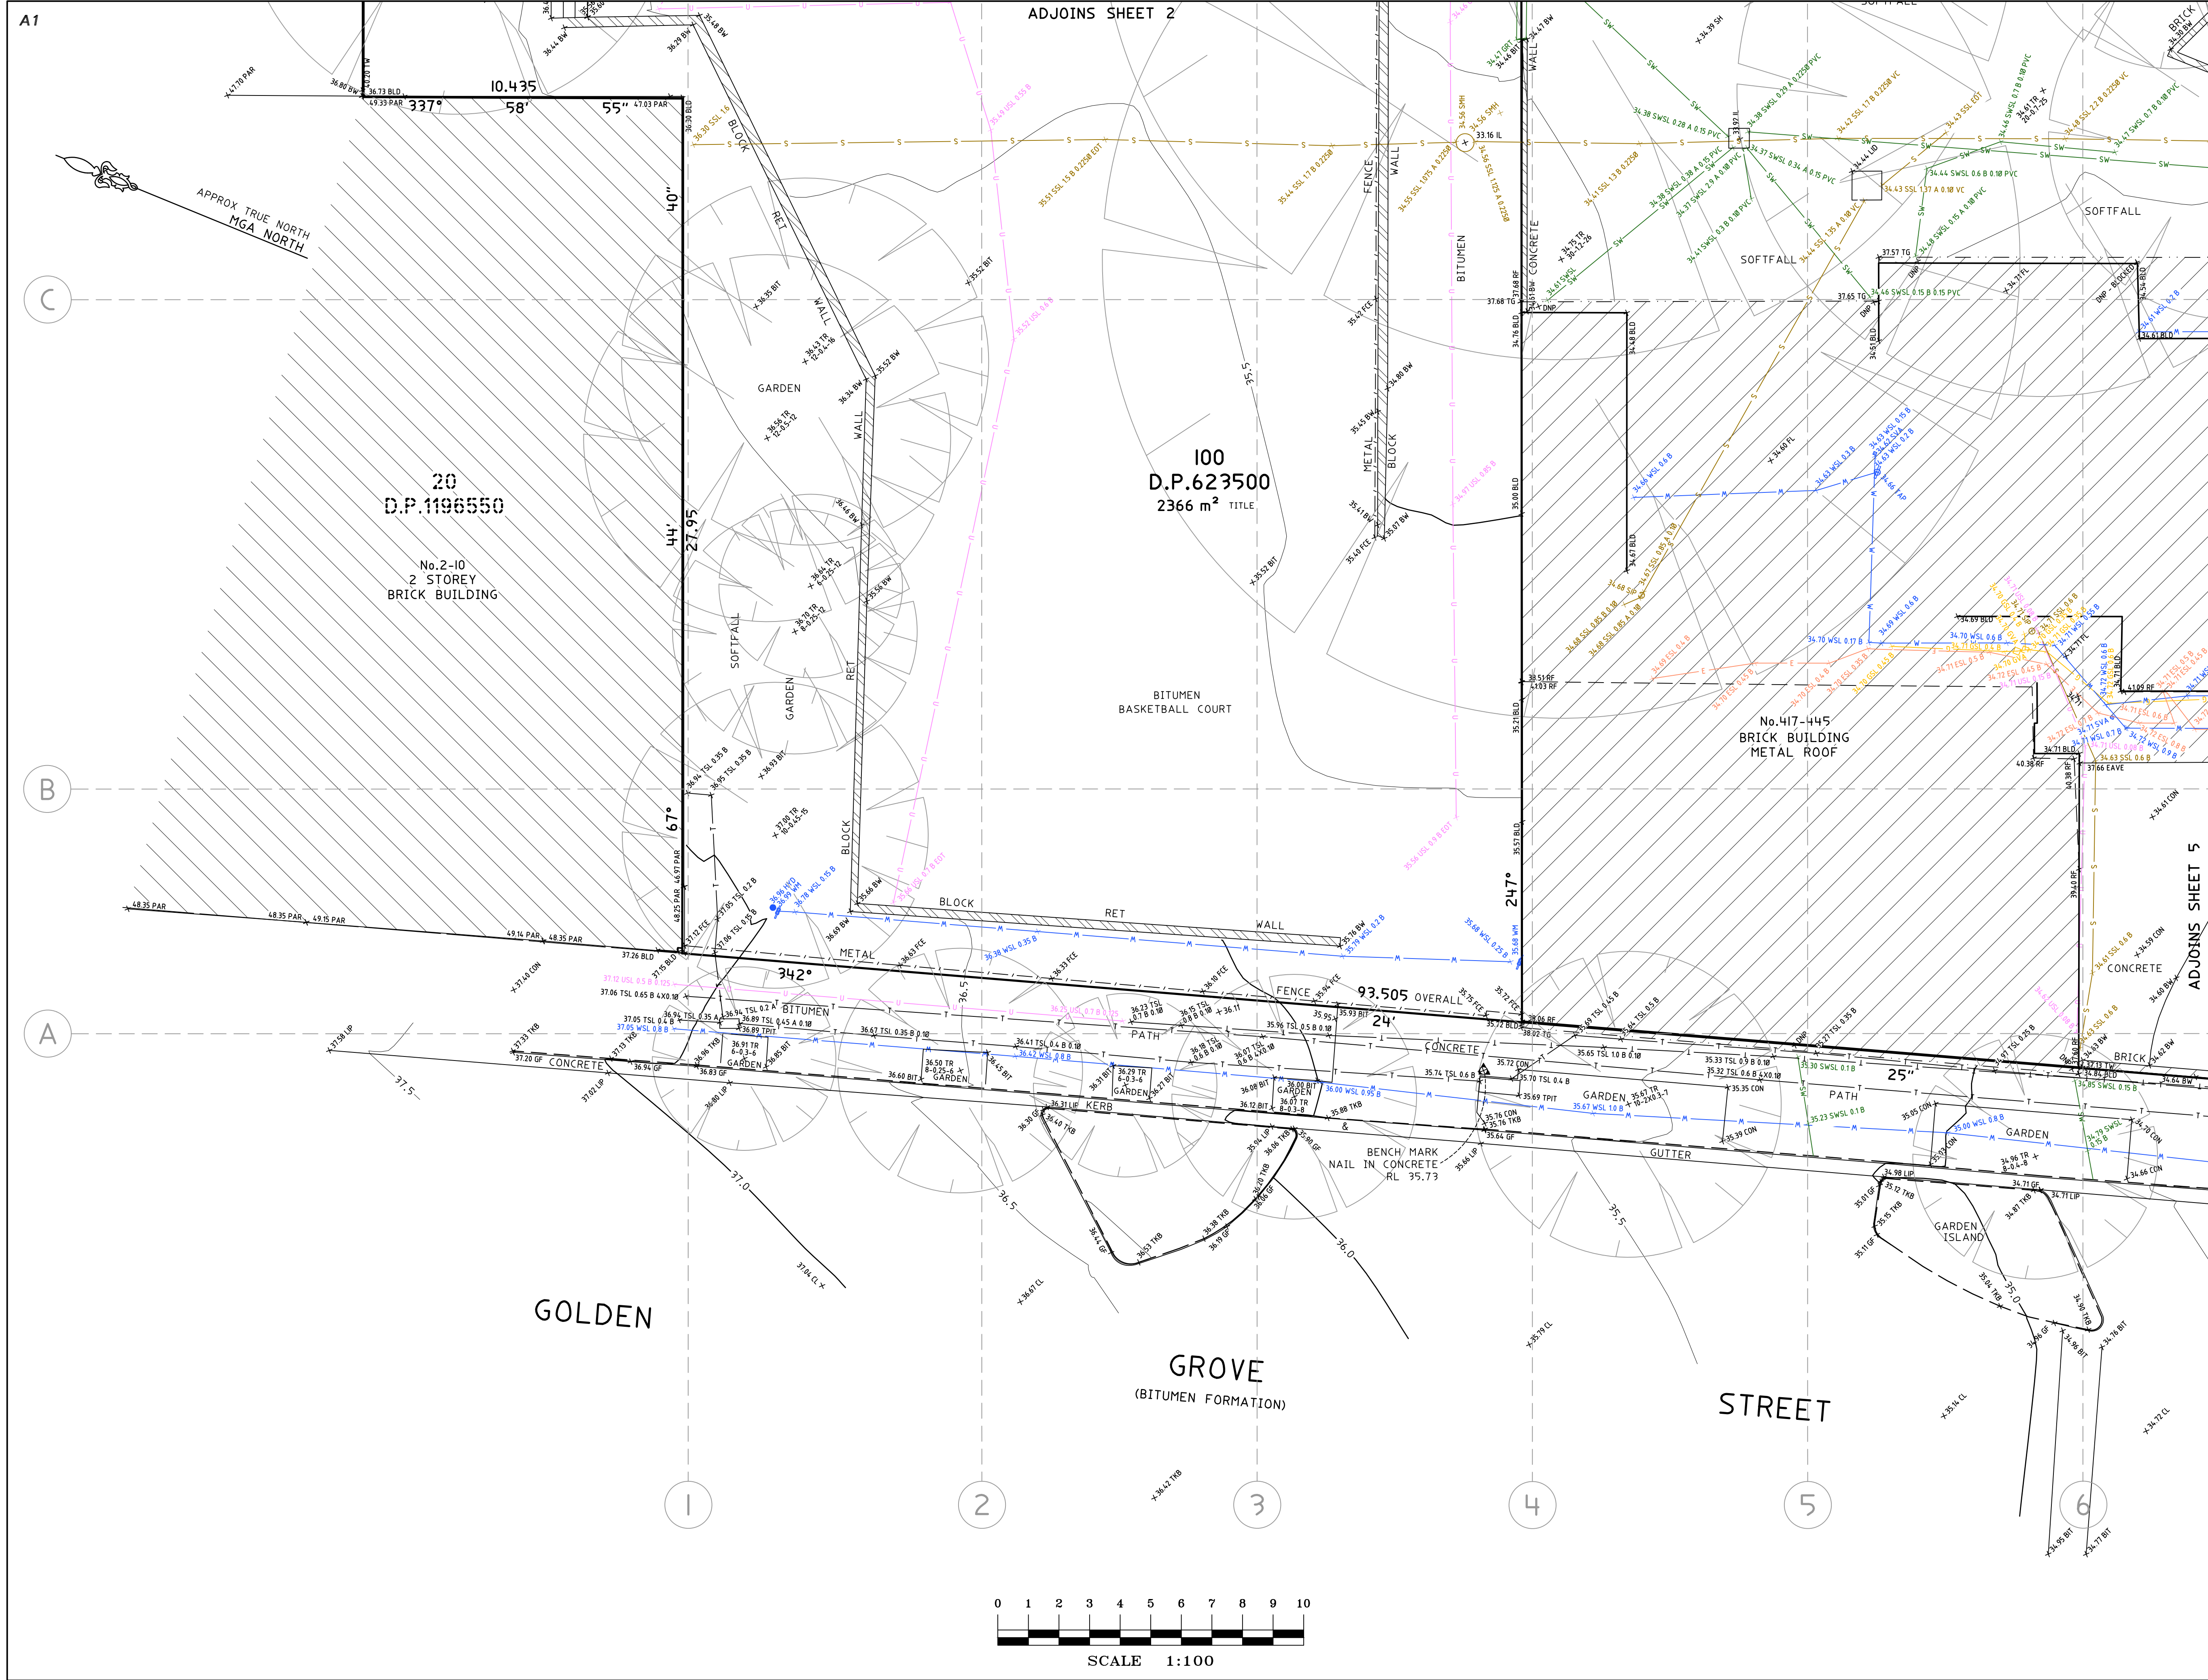

LEGEND:

AW = AWNING
BLD = EXTERNAL BUILDING
BOK = BACK OF KERB
BW = BOTTOM WALL
CL = CENTRELINE
CON = CONCRETE
CPIT = COMMUNICATIONS PIT
DNP = DOWN PIPE
EOT = END OF TRACE
ELO = ELECTRICITY LINE OVERHEAD
ESL = ELECTRICITY SURFACE LEVEL
FCE = FENCE
FOD = FULL OF DEBRIS
FL = FLOOR LEVEL
FSL = FIBRE OPTIC SURFACE LEVEL
GDN = GARDEN
GF = GUTTER LEVEL
GRT = GRATE
GSL = GAS SLA
IL = INVERT LEVEL
LID = MISCELLANEOUS PIT LID
LIP = KERB LIP
LM = LINE MARKING
NS = NATURAL SURFACE
PAR = PARAPET
PAV = PAVING
RF = TOP OF ROOF, RA = RAILING
SCN = TOP OF SCREEN, SGN = SIGN
SPH = SPOT HEIGHT
SSL = SEWER SURFACE LEVEL
STR = STAIRS
SWSL = STORMWATER SURFACE LEVEL
TFCE = TOP OF FENCE
TG = TOP OF GUTTER
TKB = TOP OF KERB
TPIT = TELSTRA PIT
TR = TREE, VC = VEHICLE CROSSING
TSL = TELSTRA SURFACE LEVEL
TW = TOP OF WALL
US = UNDERSIDE OF SCREEN
UEV = UNDERSIDE OF EAVE
USL = UNKNOWN SERVICE SURFACE LEVEL
WSL = WATER SLA SURFACE LEVEL

TREE
SPREAD-DIAMETER-HEIGHT

CODE	DEPTH	PIPE
106.78	SSL	131
RL	LOCATION	QUALITY

• ALL DEPTH OF COVER SHOWN ARE TO TOP OF PIPE UNLESS OTHERWISE STATED.

LEGEND: (SEE NOTES 1 SHEET 1)

EO = ELECTRICITY LINES (OVERHEAD)
E = ELECTRICITY LINE (UNDERGROUND)
G = GAS LINE (UNDERGROUND)
S = SEWER LINE (UNDERGROUND)
SW = SEWER PLOTTED FROM DIAGRAM
SWL = STORMWATER LINE (UNDERGROUND)
T = TELSTRA LINES (UNDERGROUND)
U = UNKNOWN SERVICE (UNDERGROUND)
W = WATER DISTRIBUTION LINE (UNDERGROUND)

HORIZONTAL DATUM:
CO-ORDINATE SYSTEM: MGA
MARKS USED: SSM 40270

VERTICAL DATUM:
DATUM: AUSTRALIAN HEIGHT DATUM (AHD)
B.M. ADOPTED: SSM 40270
R.L. 42.942 (ORDER 2)
SOURCE: S.C.I.M.S. (12/04/18)

4	ADDITIONAL LEVELS AND SERVICES	12/03/20
3	DETAIL AT LANE UPDATED	04/03/19
2	DETAIL UPDATED	01/03/19
1	FIRST ISSUE	9/05/18

CLIENT:
FRANCIS-JONES MOREHEN THORP
PTY LTD
LEVEL 5, 70 KING STREET
SYDNEY NSW 2000


SURVEY PLAN
SHOWING DETAIL & LEVELS
OVER LOT 592 IN D.P.752049
& LOT 100 IN D.P.623500
DARLINGTON PUBLIC SCHOOL,
CHIPPENDALE NSW 2008

C.M.S. Surveyors
Pty Limited

ACN: 096 240 201

PO Box 463 Dee Why
NSW 2099
2/99A South Creek Road,
Dee Why NSW 2099
Telephone: (02) 9971 4802
Facsimile: (02) 9971 4822
E-mail: info@cmsurveyors.com.au

LGA: CITY OF SYDNEY	SHEET 4 OF 6		
SURVEYED CL/BS/TC	DRAWN GP/TC	CHECKED CL/BS/TC	APPROVED ME
SURVEY INSTRUCTION 17702B			SCALE 1:100
DRAWING NAME 17702Bdetail			DATE OF SURVEY 17/04/18, 02/03/20
CAD FILE 17702Bdetail 4.dwg			ISSUE 4

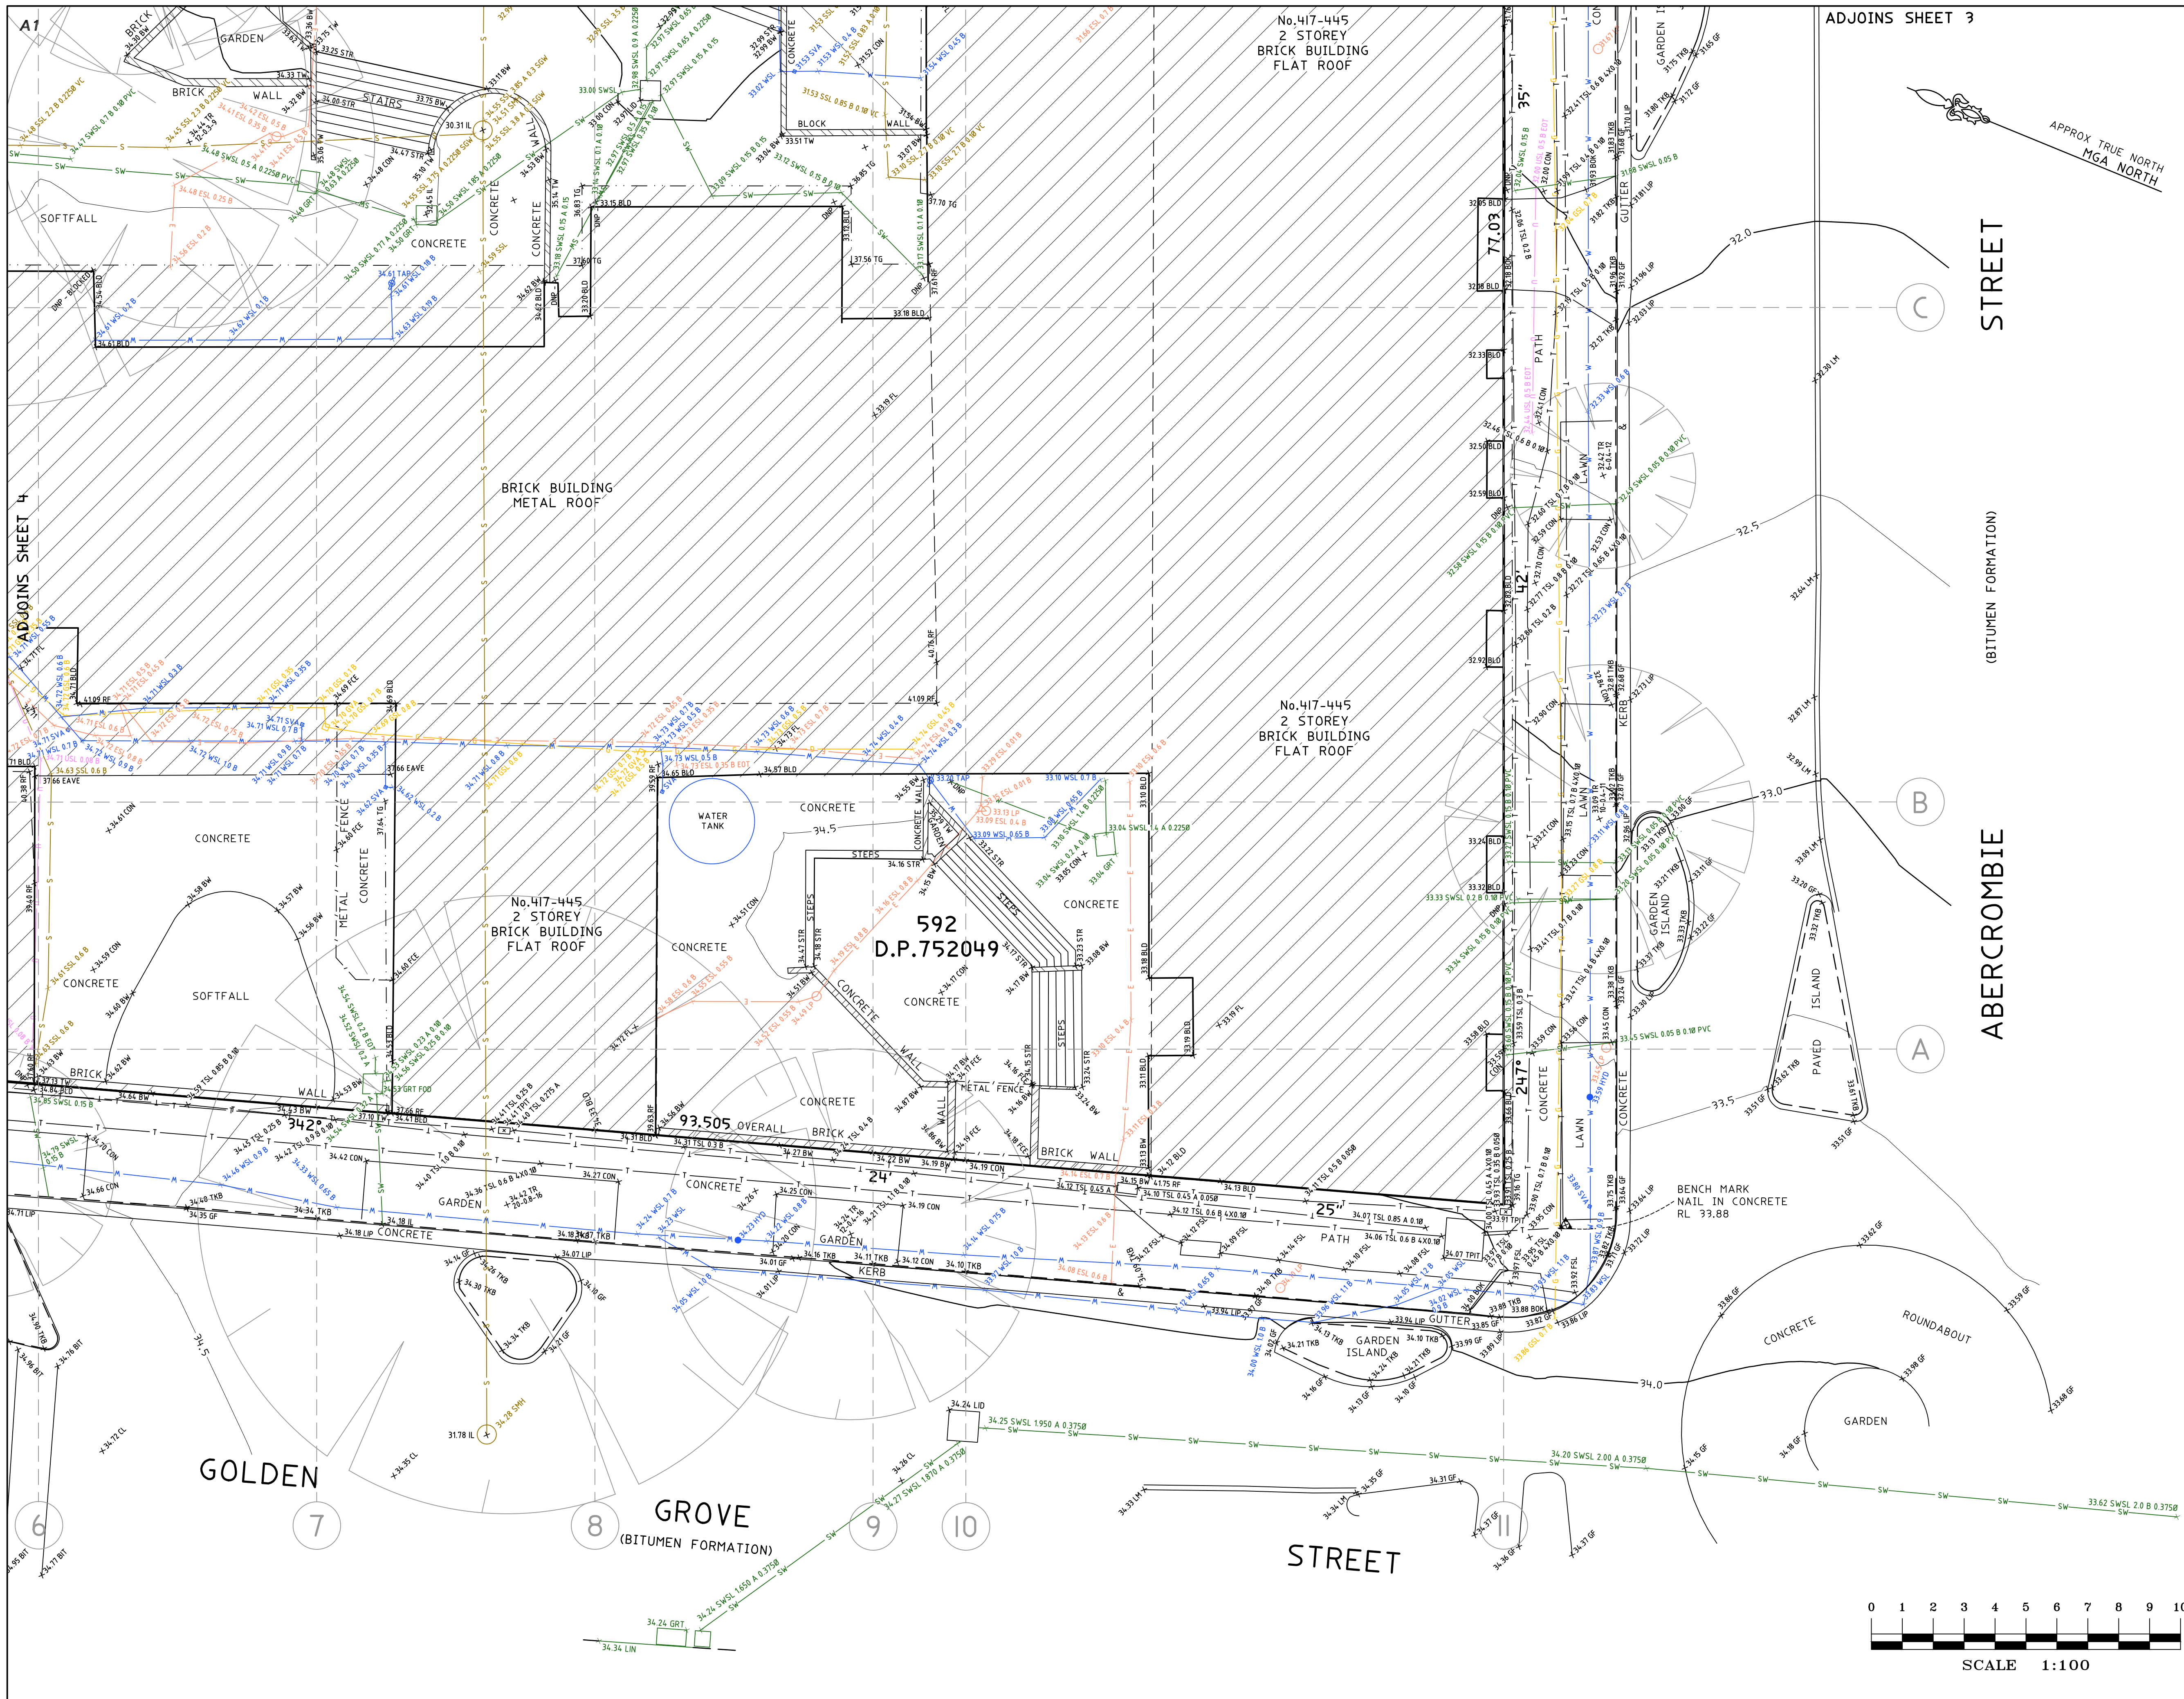

LEGEND:

AW = AWNING
BLD = EXTERNAL BUILDING
BOK = BACK OF KERB
BW = BOTTOM WALL
CL = CENTRELINE
CON = CONCRETE
CPIT = COMMUNICATIONS PIT
DNP = DOWN PIPE
EOT = END OF TRACE
ELO = ELECTRICITY LINE OVERHEAD
ESL = ELECTRICITY SURFACE LEVEL
FCE = FENCE
FOD = FULL OF DEBRIS
FL = FLOOR LEVEL
FSL = FIBRE OPTIC SURFACE LEVEL
GDN = GARDEN
GF = GUTTER LEVEL
GRT = GRATE
GSL = GAS SLA
IL = INVERT LEVEL
LID = MISCELLANEOUS PIT LID
LIP = KERB LIP
LM = LINE MARKING
NS = NATURAL SURFACE
PAR = PARAPET
PAV = PAVING
RF = TOP OF ROOF, RA = RAILING
SCN = TOP OF SCREEN, SGN = SIGN
SPH = SPOT HEIGHT
SSL = SEWER SURFACE LEVEL
STR = STAIRS
SWSL = STORMWATER SURFACE LEVEL
TFCE = TOP OF FENCE
TG = TOP OF GUTTER
TKB = TOP OF KERB
TPIT = TELSTRA PIT
TR = TREE, VC = VEHICLE CROSSING
TW = TOP OF WALL
US = UNDERSIDE OF SCREEN
UEV = UNDERSIDE OF EAVE
USL = UNKNOWN SERVICE SURFACE LEVEL
WSL = WATER SLA SURFACE LEVEL

TREE
SPREAD-DIAMETER-HEIGHT

CODE	DEPTH	PIPE
106.78	SSL	131 B 0.10 EOT
RL	LOCATION	NOTE

• ALL DEPTH OF COVER SHOWN ARE TO TOP OF PIPE UNLESS OTHERWISE STATED.

LEGEND: (SEE NOTES 1 SHEET 1)

E = ELECTRICITY LINES (OVERHEAD)
E = ELECTRICITY LINE (UNDERGROUND)
G = GAS LINE (UNDERGROUND)
S = SEWER LINE (UNDERGROUND)
S = SEWER PLOTTED FROM DIAGRAM
SW = STORMWATER LINE (UNDERGROUND)
T = TELSTRA LINES (UNDERGROUND)
V = WATER DISTRIBUTION LINE (UNDERGROUND)

HORIZONTAL DATUM:
CO-ORDINATE SYSTEM: MGA
MARKS USED: SSM 40270

VERTICAL DATUM:
DATUM: AUSTRALIAN HEIGHT DATUM (AHD)
B.M. ADOPTED: SSM 40270
R.L. 42.942 (ORDER 2)
SOURCE: S.C.I.M.S. (12/04/18)

4	ADDITIONAL LEVELS AND SERVICES	12/03/20
3	DETAIL AT LANE UPDATED	04/03/19
2	DETAIL UPDATED	01/03/19
1	FIRST ISSUE	9/05/18


CLIENT:
FRANCIS-JONES MOREHEN THORP
PTY LTD
LEVEL 5, 70 KING STREET
SYDNEY NSW 2000

SURVEY PLAN
SHOWING DETAIL & LEVELS
OVER LOT 592 IN D.P.752049
& LOT 100 IN D.P.623500
DARLINGTON PUBLIC SCHOOL,
CHIPPENDALE NSW 2008

C.M.S. Surveyors
Pty Limited

ACN: 096 240 201
PO Box 463 Dee Why
NSW 2099
2/99A South Creek Road,
Dee Why NSW 2099
Telephone: (02) 9971 4802
Facsimile: (02) 9971 4822
E-mail: info@cmsurveyors.com.au

LGA: CITY OF SYDNEY	SHEET 5 OF 6		
SURVEYED CL/BS/TC	DRAWN GP/TC	CHECKED CL/BS/TC	APPROVED ME
SURVEY INSTRUCTION 17702B	SCALE 1:100	DATE OF SURVEY 17/04/18	ISSUE 4

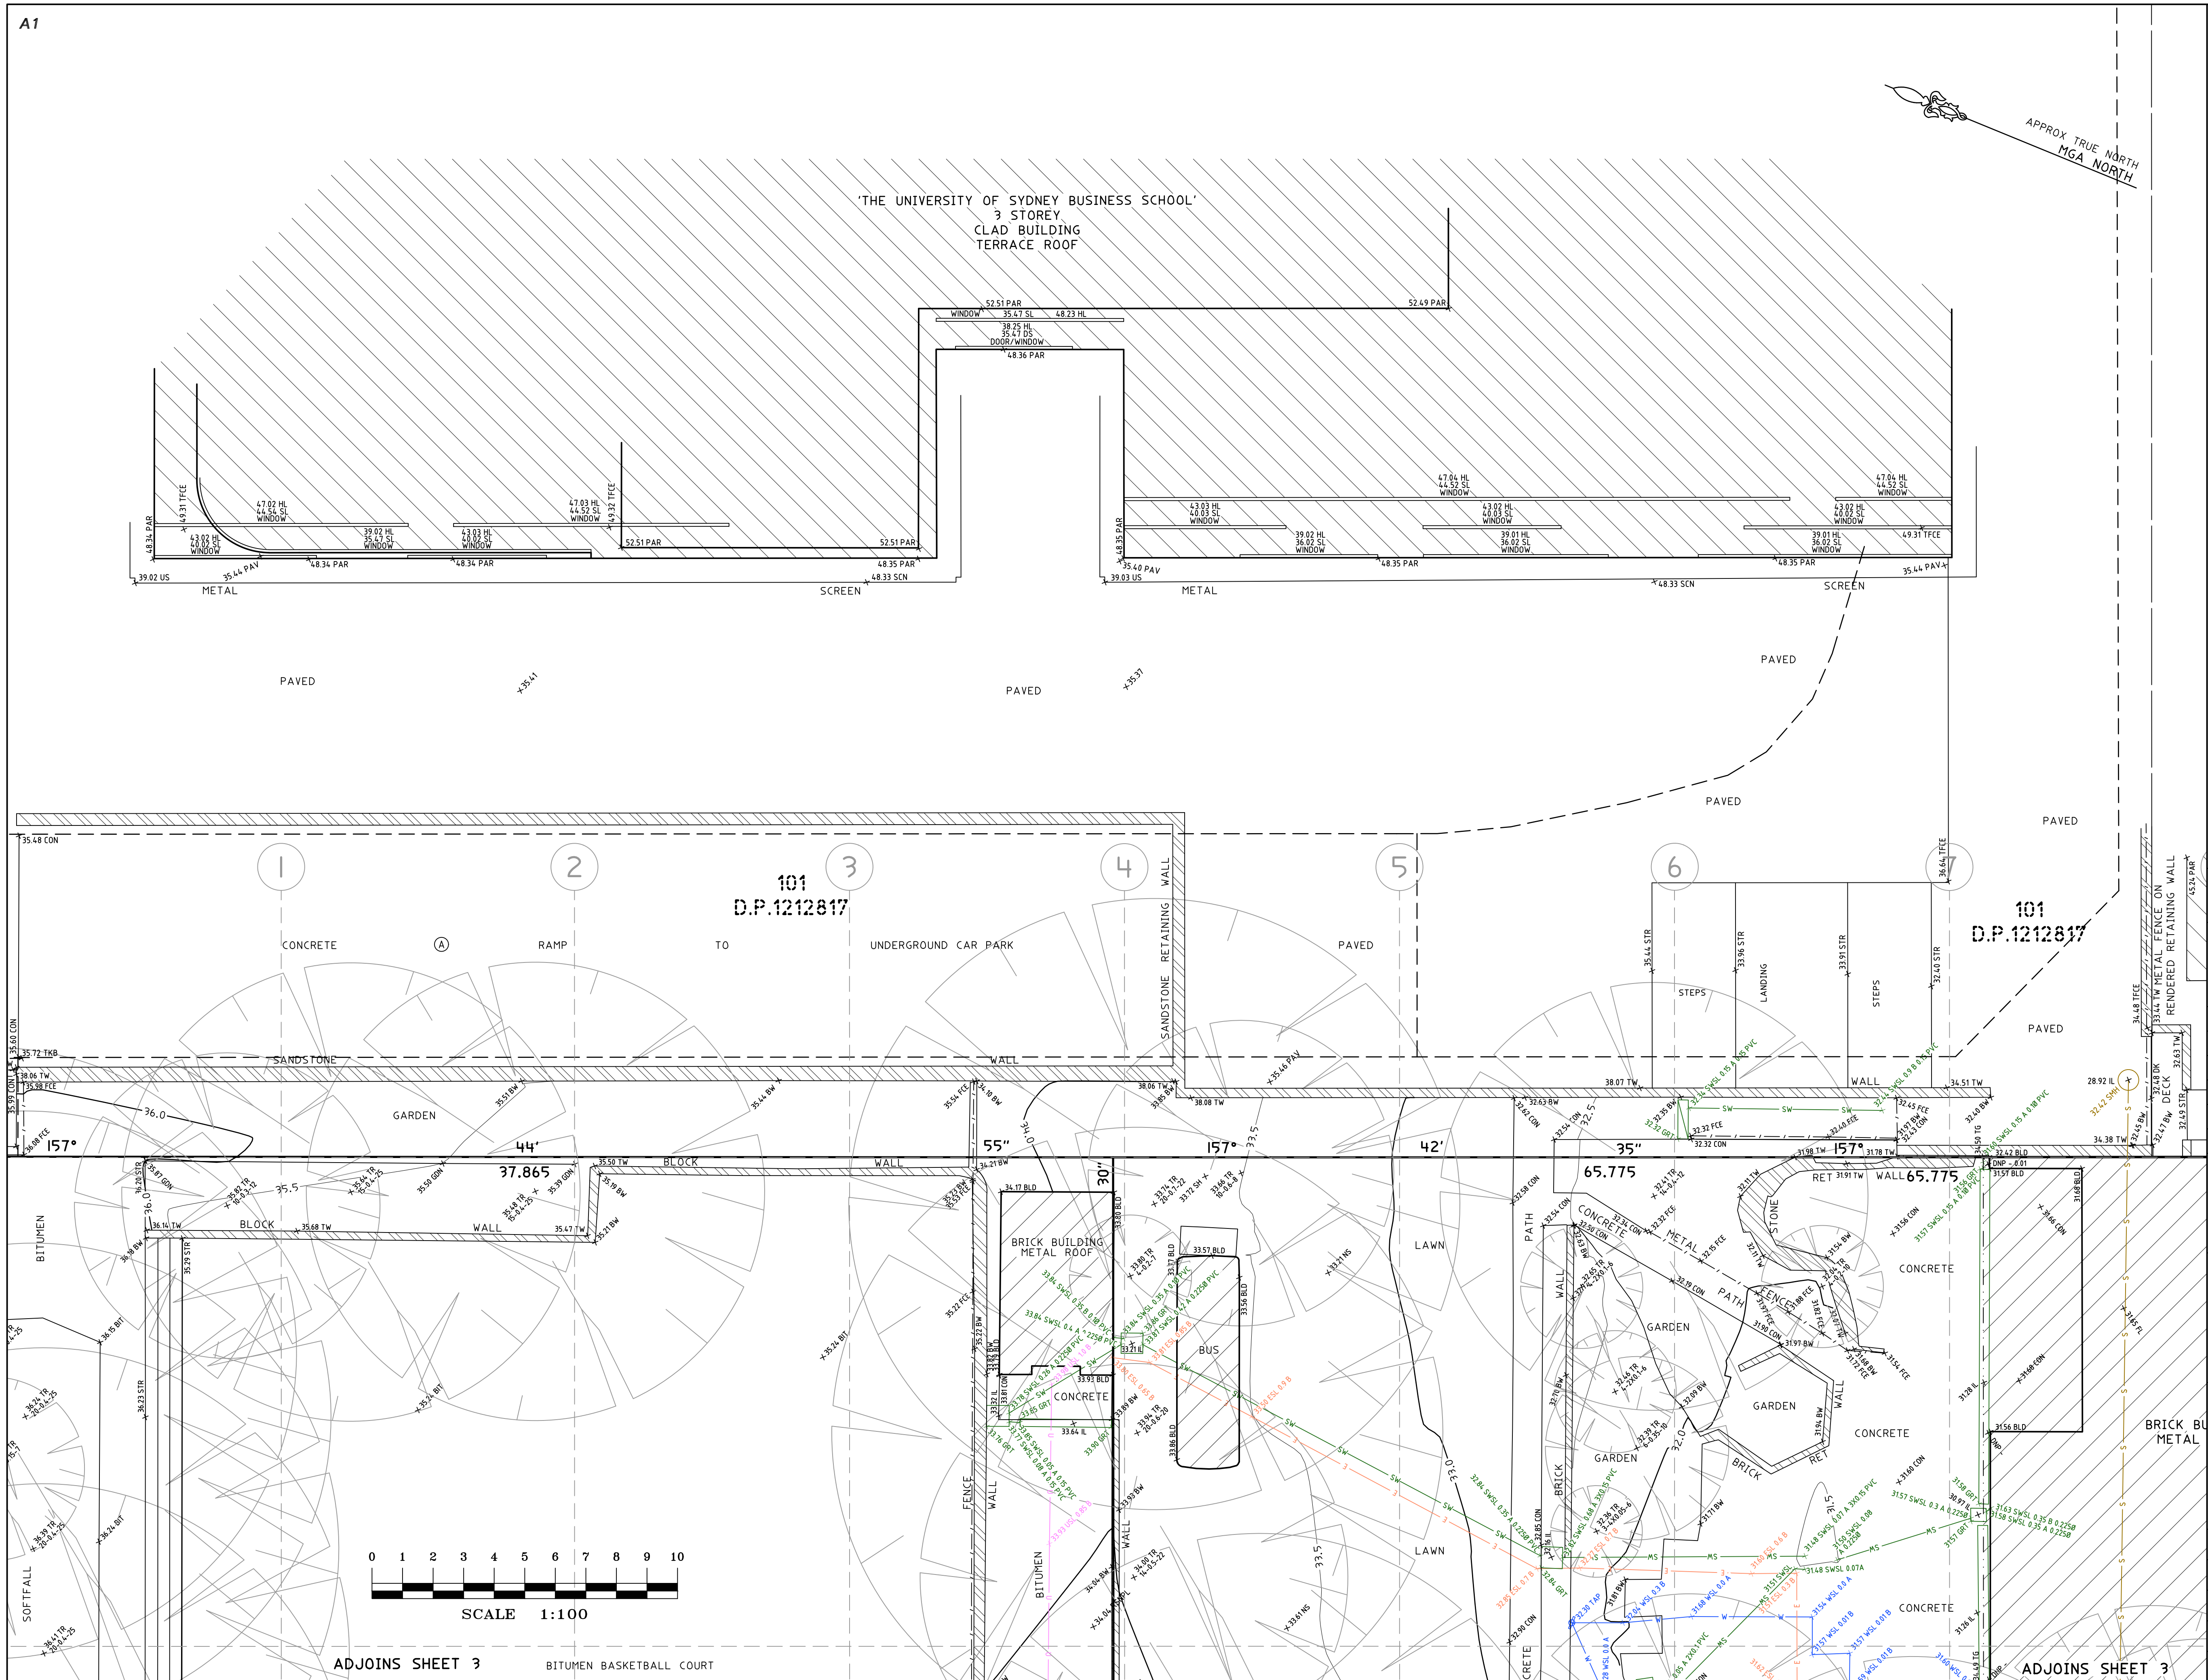

LEGEND:

AW = AWNING
BIT = BITUMEN
BLD = EXTERNAL BUILDING
BOK = BACK OF KERB
BW = BOTTOM WALL
CL = CENTRELINE
CON = CONCRETE
CPIT = COMMUNICATIONS PIT
DNP = DOWN PIPE
EOT = END OF TRACE
ELO = ELECTRICITY LINE OVERHEAD
ESL = ELECTRICITY SURFACE LEVEL
FCE = FENCE
FOD = FULL OF DEBRIS
FL = FLOOR LEVEL
FSL = FIBRE OPTIC SURFACE LEVEL
GDN = GARDEN
GF = GUTTER LEVEL
GRT = GRATE
GSL = GAS SLA
IL = INVERT LEVEL
LID = MISCELLANEOUS PIT LID
LIP = KERB LIP
LM = LINE MARKING
NS = NATURAL SURFACE
PAR = PARAPET
PAV = PAVING
RF = TOP OF ROOF, RA = RAILING
SCN = TOP OF SCREEN, SGN = SIGN
SPH = SPOT HEIGHT
SSL = SEWER SURFACE LEVEL
STR = STAIRS
SWSL = STORMWATER SURFACE LEVEL
TFCE = TOP OF FENCE
TG = TOP OF GUTTER
TKB = TOP OF KERB
TPIT = TELSTRA PIT
TR = TREE, VC = VEHICLE CROSSING
TSL = TELSTRA SURFACE LEVEL
TW = TOP OF WALL
US = UNDERSIDE OF SCREEN
UEV = UNDERSIDE OF EAVE
USL = UNKNOWN SERVICE SURFACE LEVEL
WSL = WATER SLA SURFACE LEVEL

LEGEND: (SEE NOTES 1 SHEET 1)

ED = ELECTRICITY LINES (OVERHEAD)
E = ELECTRICITY LINE (UNDERGROUND)
G = GAS LINE (UNDERGROUND)
S = SEWER LINE (UNDERGROUND)
Sw = SEWER PLOTTED FROM DIAGRAM
SW = STORMWATER LINE (UNDERGROUND)
T = TELSTRA LINES (UNDERGROUND)
U = UNKNOWN SERVICE (UNDERGROUND)
W = WATER DISTRIBUTION LINE (UNDERGROUND)

HORIZONTAL DATUM:
CO-ORDINATE SYSTEM: MGA
MARKS USED: SSM 40270

VERTICAL DATUM:
DATUM: AUSTRALIAN HEIGHT DATUM (AHD)
B.M. ADOPTED: SSM 40270
R.L. 42.942 (ORDER 2)
SOURCE: S.C.I.M.S. (12/04/18)

NO.	REVISION	DATE
4	ADDITIONAL LEVELS AND SERVICES	12/03/20
3	DETAIL AT LANE UPDATED	04/03/19
2	DETAIL UPDATED	01/03/19
1	FIRST ISSUE	9/05/18

CLIENT:
FRANCIS-JONES MOREHEN THORP
PTY LTD
LEVEL 5, 70 KING STREET
SYDNEY NSW 2000

SURVEY PLAN
SHOWING DETAIL & LEVELS
OVER LOT 592 IN D.P.752049
& LOT 100 IN D.P.623500
DARLINGTON PUBLIC SCHOOL,
CHIPPENDALE NSW 2008

C.M.S. Surveyors
Pty Limited
ACN: 096 240 201
PO Box 463 Dee Why
NSW 2099
2/99A South Creek Road,
Dee Why NSW 2099
Telephone: (02) 9971 4802
Facsimile: (02) 9971 4822
E-mail: info@cmsurveyors.com.au

LGA: CITY OF SYDNEY		SHEET 6 OF 6	
SURVEYED	DRAWN	CHECKED	APPROVED
CL/BS/TC	GP/TC	CL/BS/TC	ME
SURVEY INSTRUCTION		SCALE	DATE OF SURVEY
17702B		1:100	17/04/18, 02/03/20
DRAWING NAME			ISSUE
17702Bdetail			4
CAD FILE			
17702Bdetail 4.dwg			