

-

Overall North Elevation
1:1500

Rev	Date	By	Chk	Description
A	29/05/2026			SSDA Submission



Auckland
Brisbane
Ho Chi Minh
Melbourne
Perth
Sydney

dko.com.au
info@dko.com.au
T +61 2 8346 4500

Project Name	Leppington Site A
Project Number	13053
Project Address	173-183 Rickard Road Leppington NSW 2179

Country	Dharug
---------	--------

Drawing Name
Notification Plans Elevations


Drawing Scale	1:1500 @ A4
---------------	-------------

Drawing No.	Revision
-------------	----------

DA601

A

- All works to be in accordance with authority & statutory approvals.
- Refer to site survey for all information relating to existing site conditions.
- All Boundary information to be confirmed by registered surveyor before commencing works on site.
- Refer to Arborist Report and Landscape Documentation for all information relating to trees and their retention/removal, and all landscape works.
- Drawings to be read in conjunction with all Specifications and Schedules; all specialist consultant documentation; BASIX, NatHERS, Section J Certificates.
- Minor changes to building form & configuration may be required after Development Consent.
- Do not scale from drawing; figured dimensions only to be used.
- Building Contractor to verify all dimensions before commencing work.

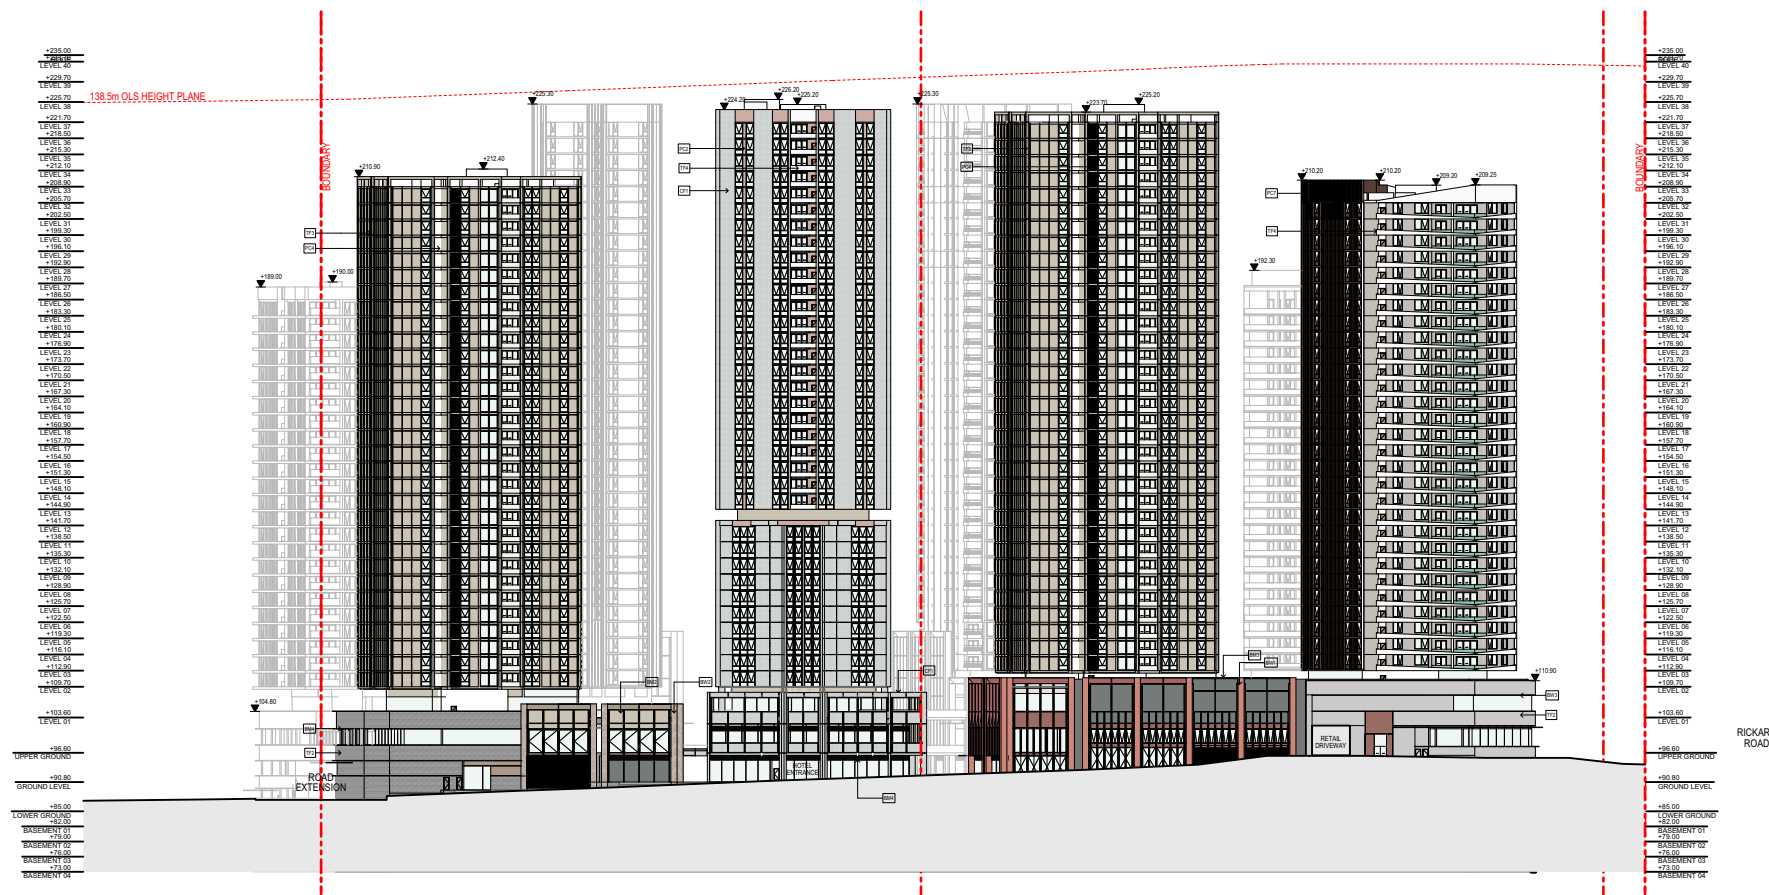

E-02
-

Overall South Elevation 1:1500



Auckland
Brisbane
Ho Chi Minh
Melbourne
Perth
Sydney

dko.com.au
info@dko.com.au
T +61 2 8346 4500



Project Name
Project Number
Project Address

Leppington Site A
13053
173-183 Rickard Road
Leppington NSW 2179

Country
Dharug


Drawing Name
Notification Plans Elevations

Drawing Scale
1:1500 @ A4

Drawing No.
DA602

Revision
A

- All works to be in accordance with authority & statutory approvals.
- Refer to site survey for all information relating to existing site conditions.
- All Boundary information to be confirmed by registered surveyor before commencing works on site.
- Refer to Arborist Report and Landscape Documentation for all information relating to trees and their retention/removal, and all landscape works.
- Drawings to be read in conjunction with all Specifications and Schedules; all specialist consultant documentation; BASIX, NatHERS, Section J Certificates.
- Minor changes to building form & configuration may be required after Development Consent.
- Do not scale from drawing; figured dimensions only to be used.
- Building Contractor to verify all dimensions before commencing work.

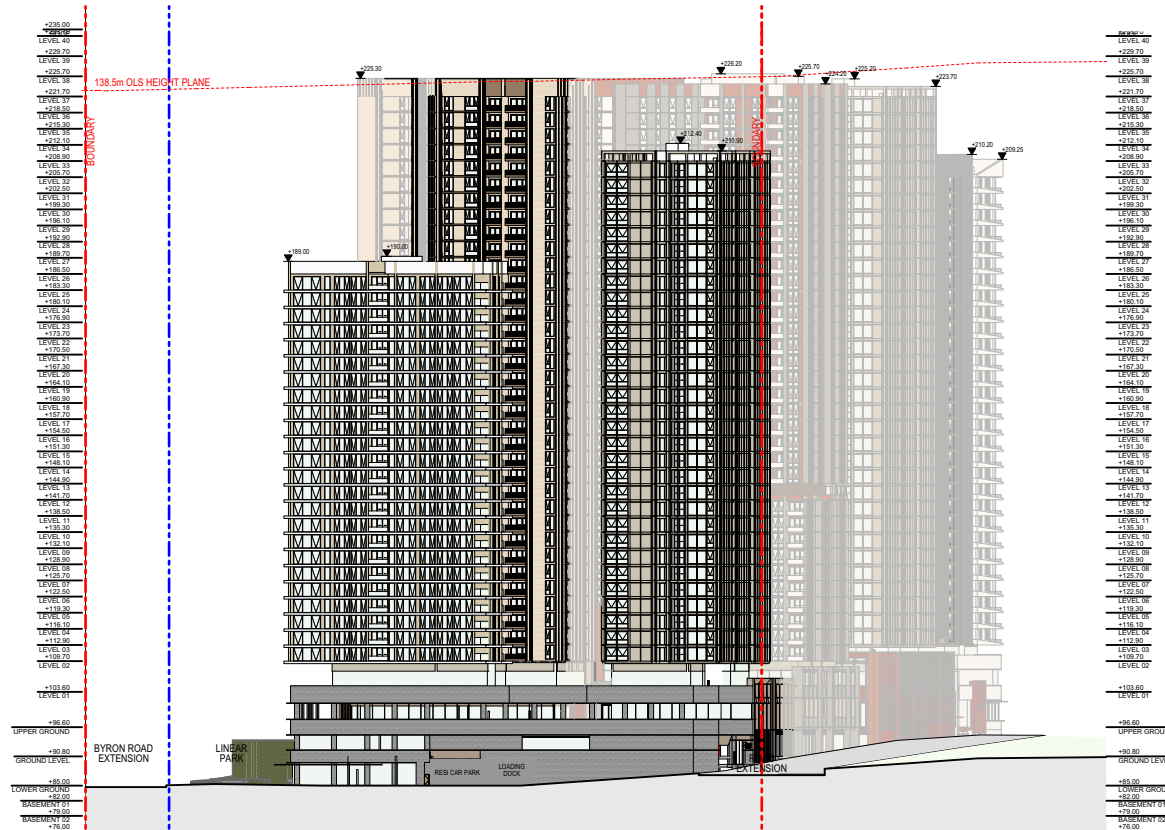

E-03
-

Overall West Elevation
1:1500



Auckland
Brisbane
Ho Chi Minh
Melbourne
Perth
Sydney

dko.com.au
info@dko.com.au
T +61 2 8346 4500



Project Name
Project Number
Project Address

Leppington Site A
13053
173-183 Rickard Road
Leppington NSW 2179

Country

Dharug

Drawing Name
Notification Plans Elevations


Drawing Scale

1:1500 @ A4

Drawing No.
DA603

Revision
A

- All works to be in accordance with authority & statutory approvals.
- Refer to site survey for all information relating to existing site conditions.
- All Boundary information to be confirmed by registered surveyor before commencing works on site.
- Refer to Arborist Report and Landscape Documentation for all information relating to trees and their retention/removal, and all landscape works.
- Drawings to be read in conjunction with all Specifications and Schedules; all specialist consultant documentation; BASIX, NatHERS, Section J Certificates.
- Minor changes to building form & configuration may be required after Development Consent.
- Do not scale from drawing; figured dimensions only to be used.
- Building Contractor to verify all dimensions before commencing work.

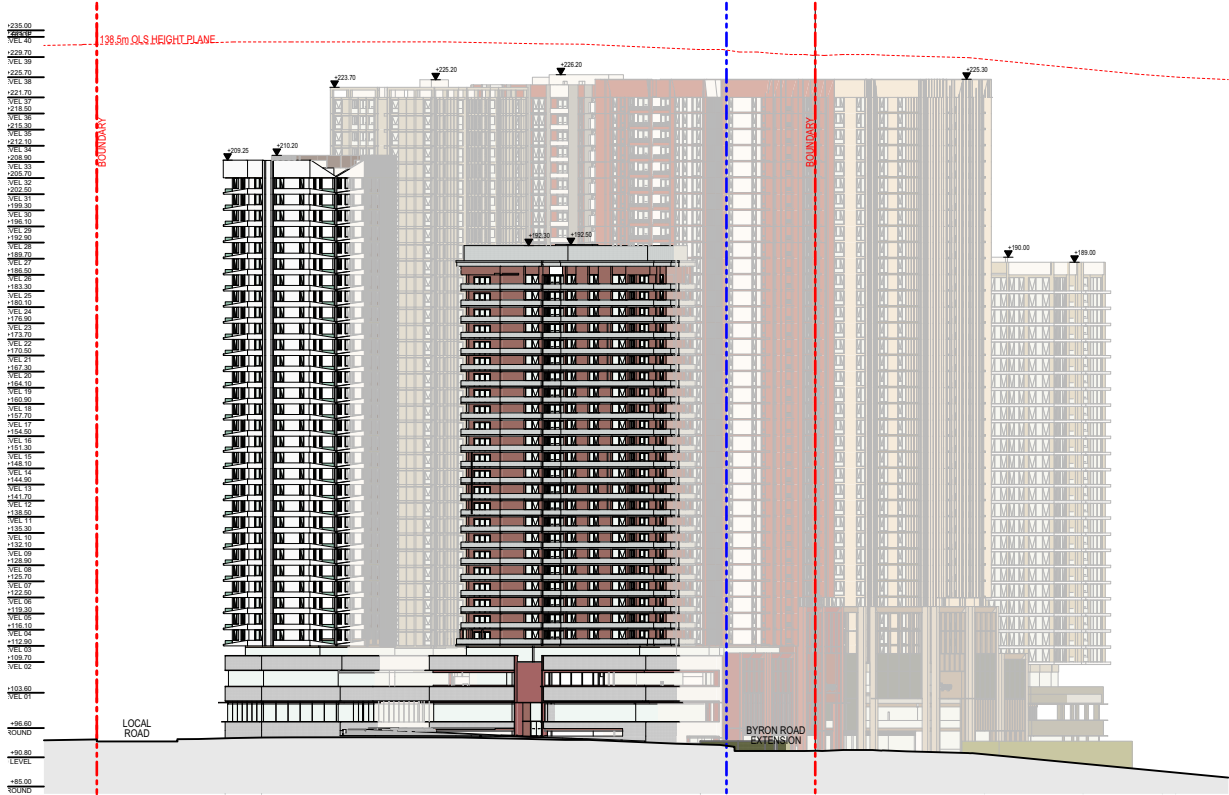


E-04

Overall East Elevation
1:1500



Auckland
Brisbane
Ho Chi Minh
Melbourne
Perth
Sydney

dko.com.au
info@dko.com.au
T +61 2 8346 4500

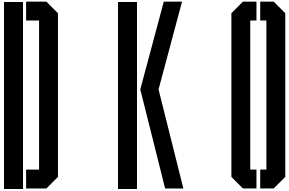

Project Name
Project Number
Project Address

Leppington Site A
13053
173-183 Rickard Road
Leppington NSW 2179

Country

Dharug

Drawing Name
Notification Plans Elevations

Drawing Scale

1:1500 @ A4

Drawing No.

DA604

Revision

A

Rev	Date	By	Chk	Description
-----	------	----	-----	-------------