


DKO DISCLAIMER: THIS DRAWING IS FOR EARLY WORKS BULK EXCAVATION COORDINATION ONLY.
INFORMATION SUBJECT TO FURTHER CONFIRMATION BY CIVIL AND STRUCTURAL ENGINEER.

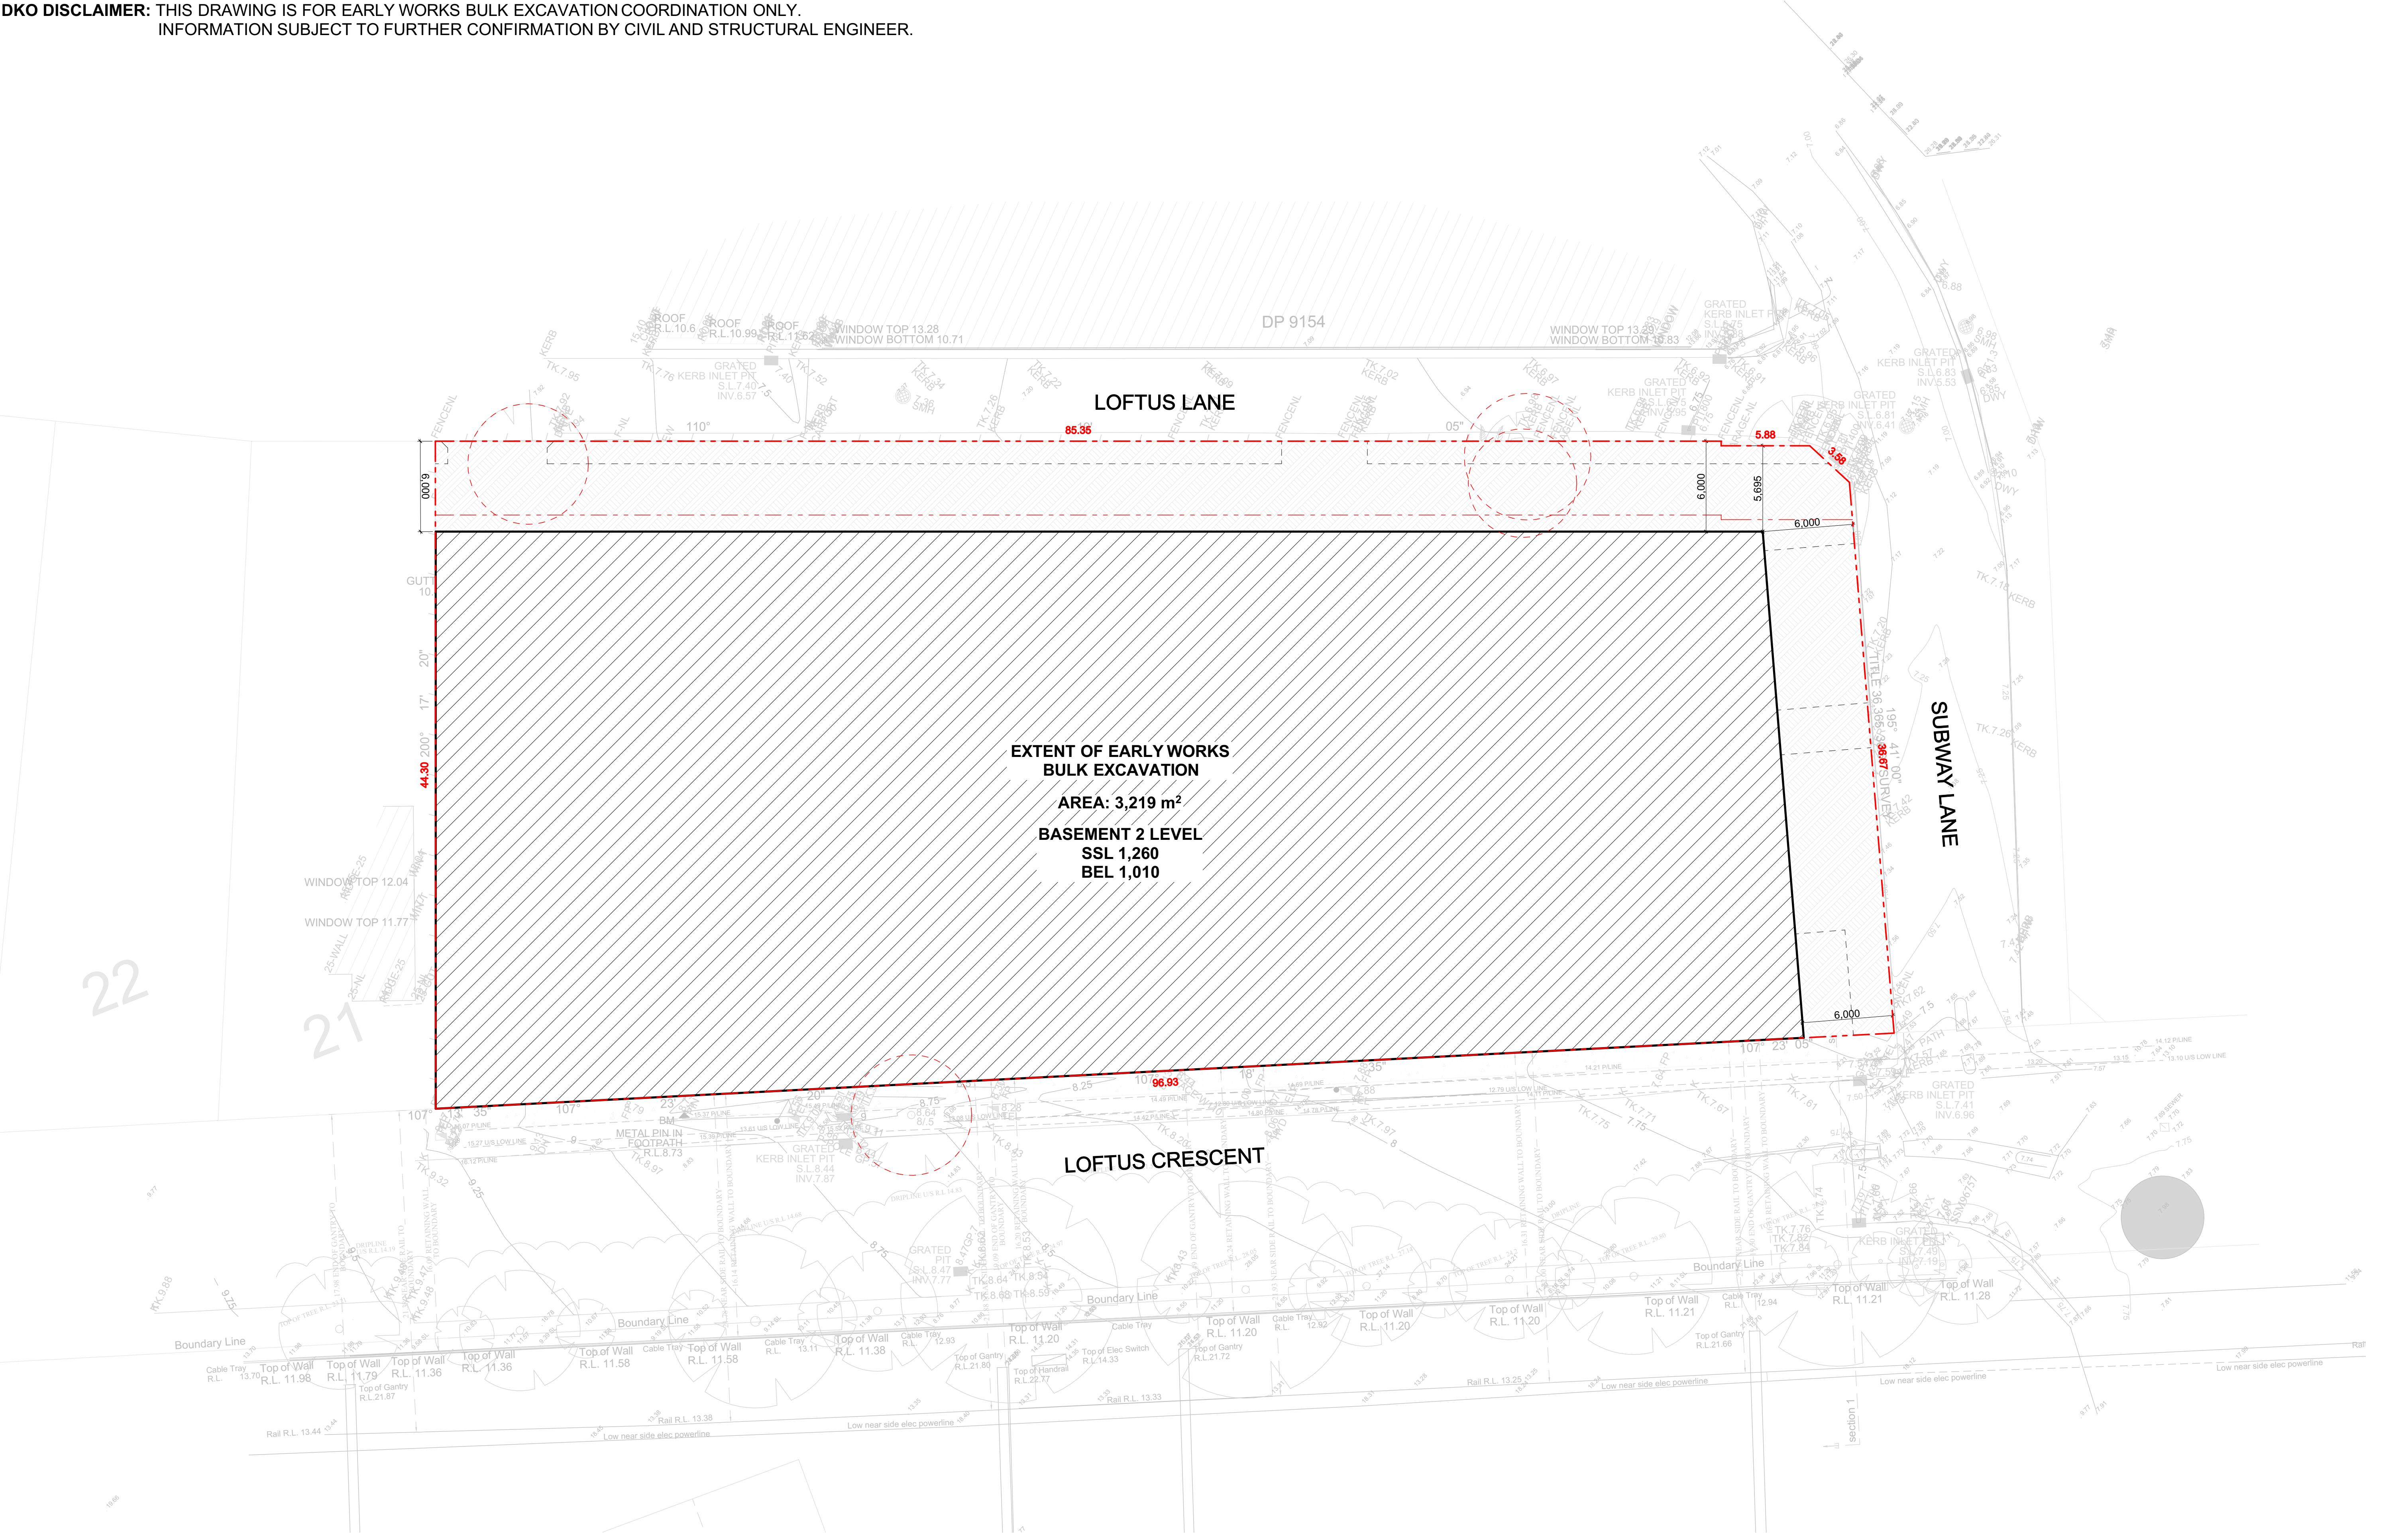

Rev	Date	By	Chk	Description
-----	------	----	-----	-------------


- All works to be in accordance with authority & statutory approvals.
- Refer to site survey for all information relating to existing site conditions.
- All Boundary information to be confirmed by registered surveyor before commencing works on site.
- Refer to Arborist Report and Landscape Documentation for all information relating to trees and their retention/removal, and all landscape work.
- Drawings to be read in conjunction with all Specifications and Schedules; all specialist consultant documentation; BASIX, Nardi/S, Section 9 Certificates.
- Minor changes to building form & configuration may be required after Development Consent.
- Do not scale from drawing; figured dimensions only to be used.
- Building Contractor to verify all dimensions before commencing work.

© DKO Architecture (NSW) Pty Ltd. AEN: 81956706990. Except as allowed under copyright act, no part of this drawing may be reproduced or otherwise dealt with without written permission. Nominated Architects: Koss de Kijor 5767 David Handerson 8542



Auckland
Brisbane
Ho Chi Minh
Melbourne
Perth
Sydney

dko.com.au
info@dko.com.au
T +61 2 6346 4900

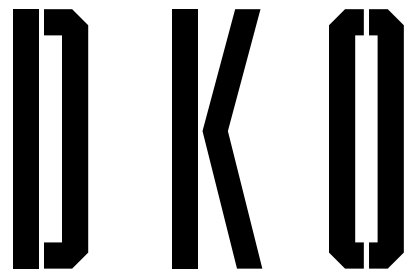

Project Name
Project Number
Project Address

Country

Loftus Crescent
00013863
17-24 Loftus Crescent
Homebush NSW 2140

Australia

PRELIMINARY

Drawing Name
BULK EXCAVATION -
BASEMENT (EXTENT ONLY)

Drawing Scale
Drawing No.

1:200 @ A1
Revision