APPENDIX 2

DUNGOWAN DAM AND PIPELINE EIS

Project plans and design





FACILITY NAME: LOCATION CODE:


DUNGOWAN DAM FINAL CONCEPT DESIGN

AS NOTED






B ISSUED FOR FINAL CONCEPT DESIGN
A ISSUED FOR CONCEPT DESIGN

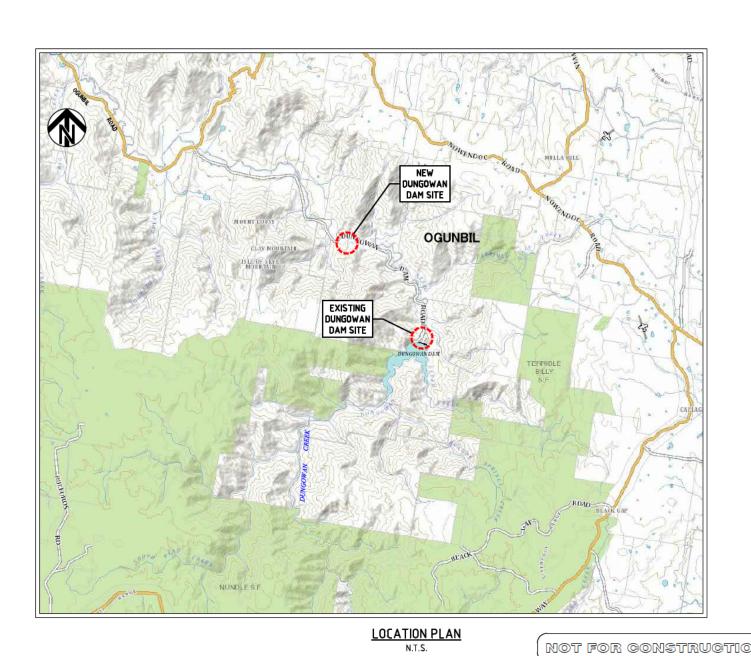



DUNGOWAN DAM - FINAL CONCEPT DESIGN


GENERAL DRAWINGS


DUN-GEN-0101

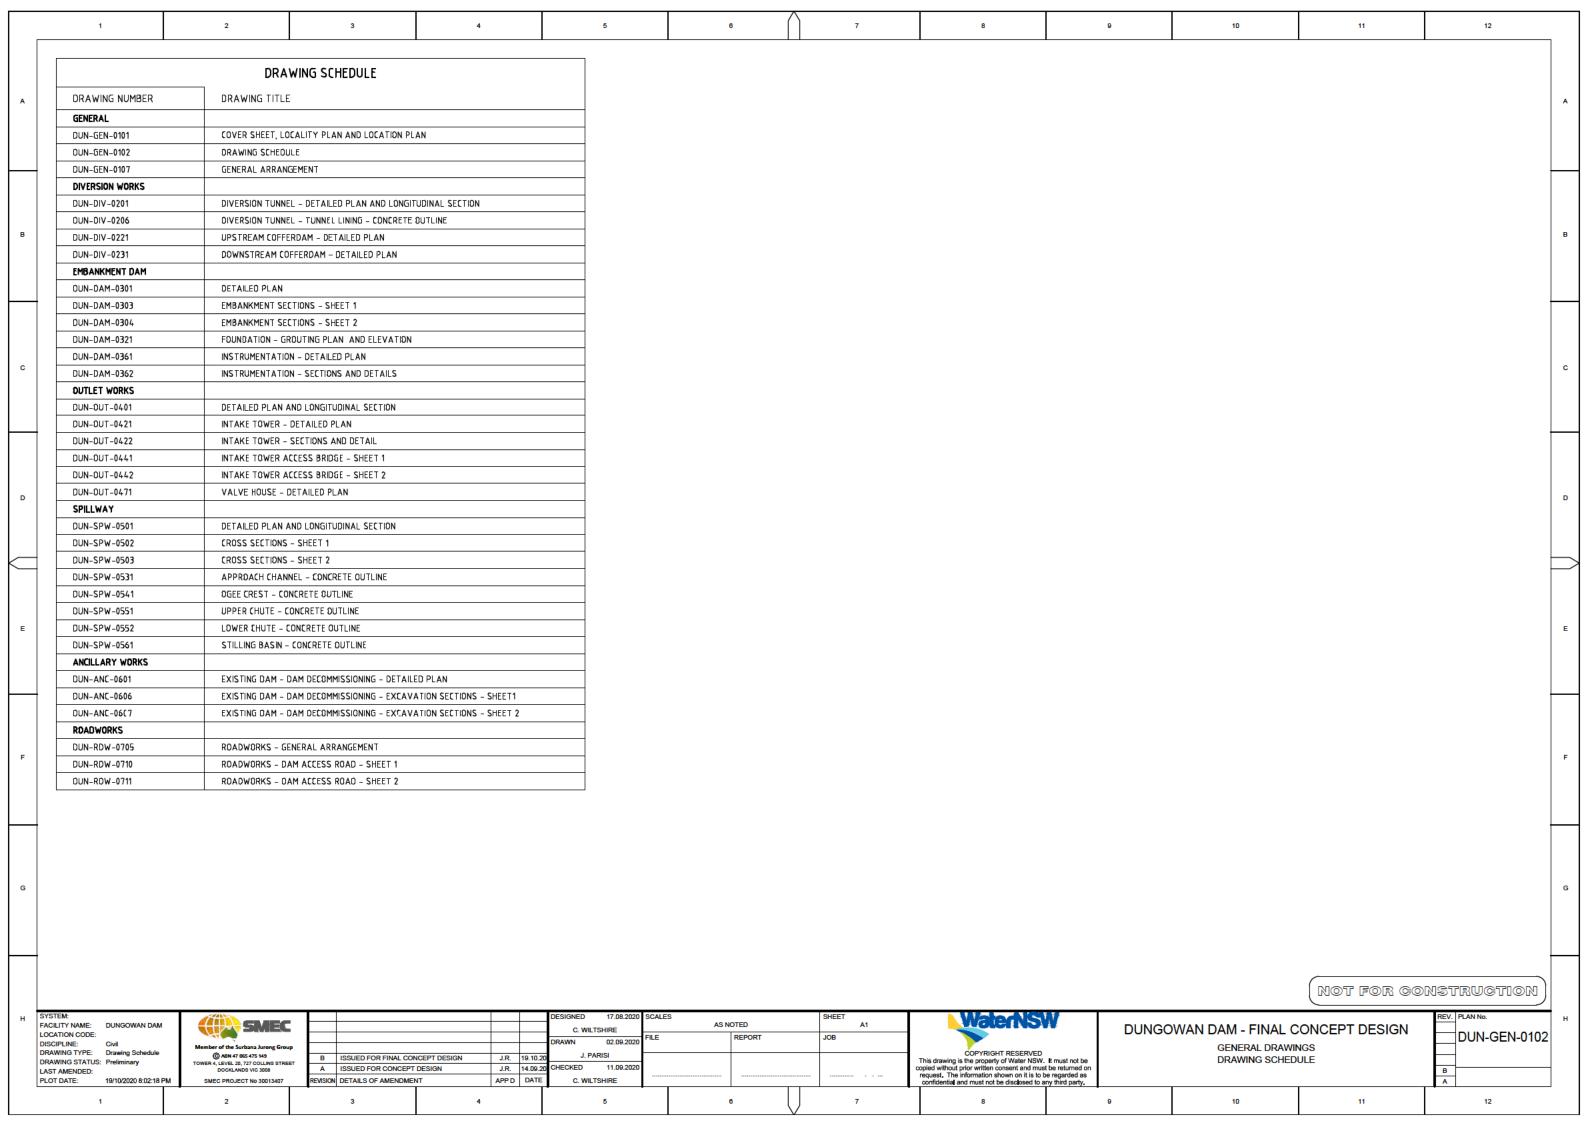


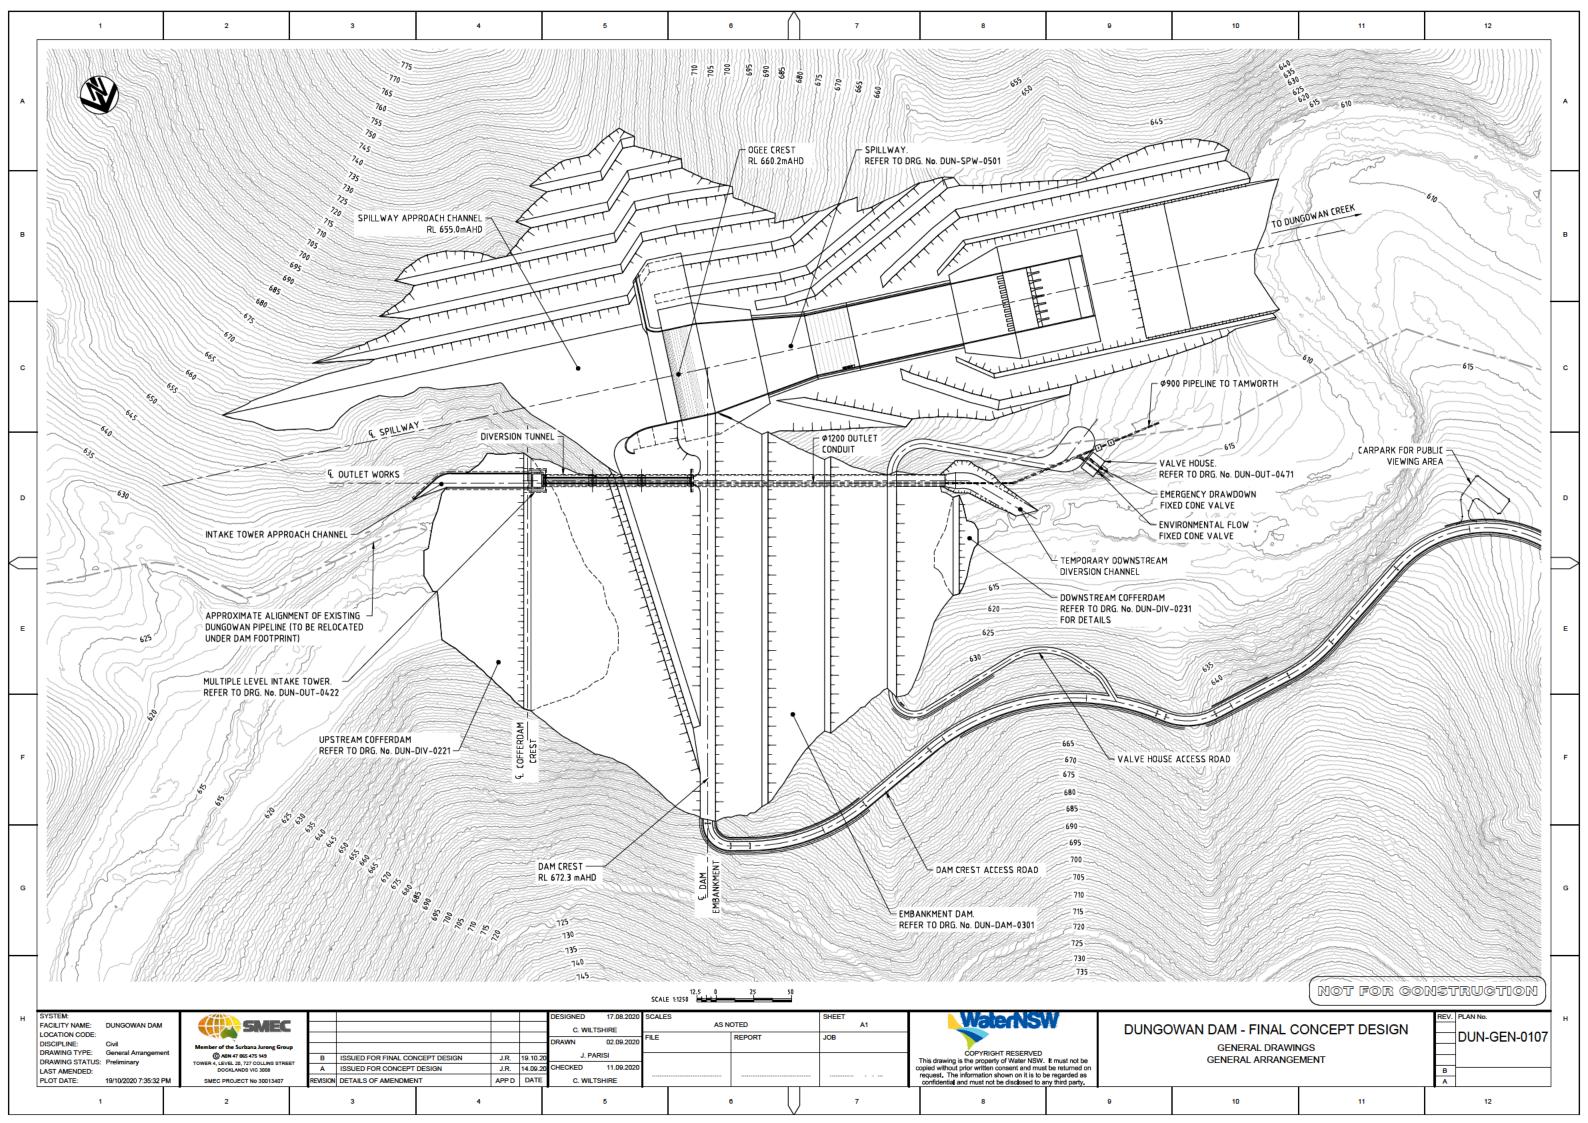


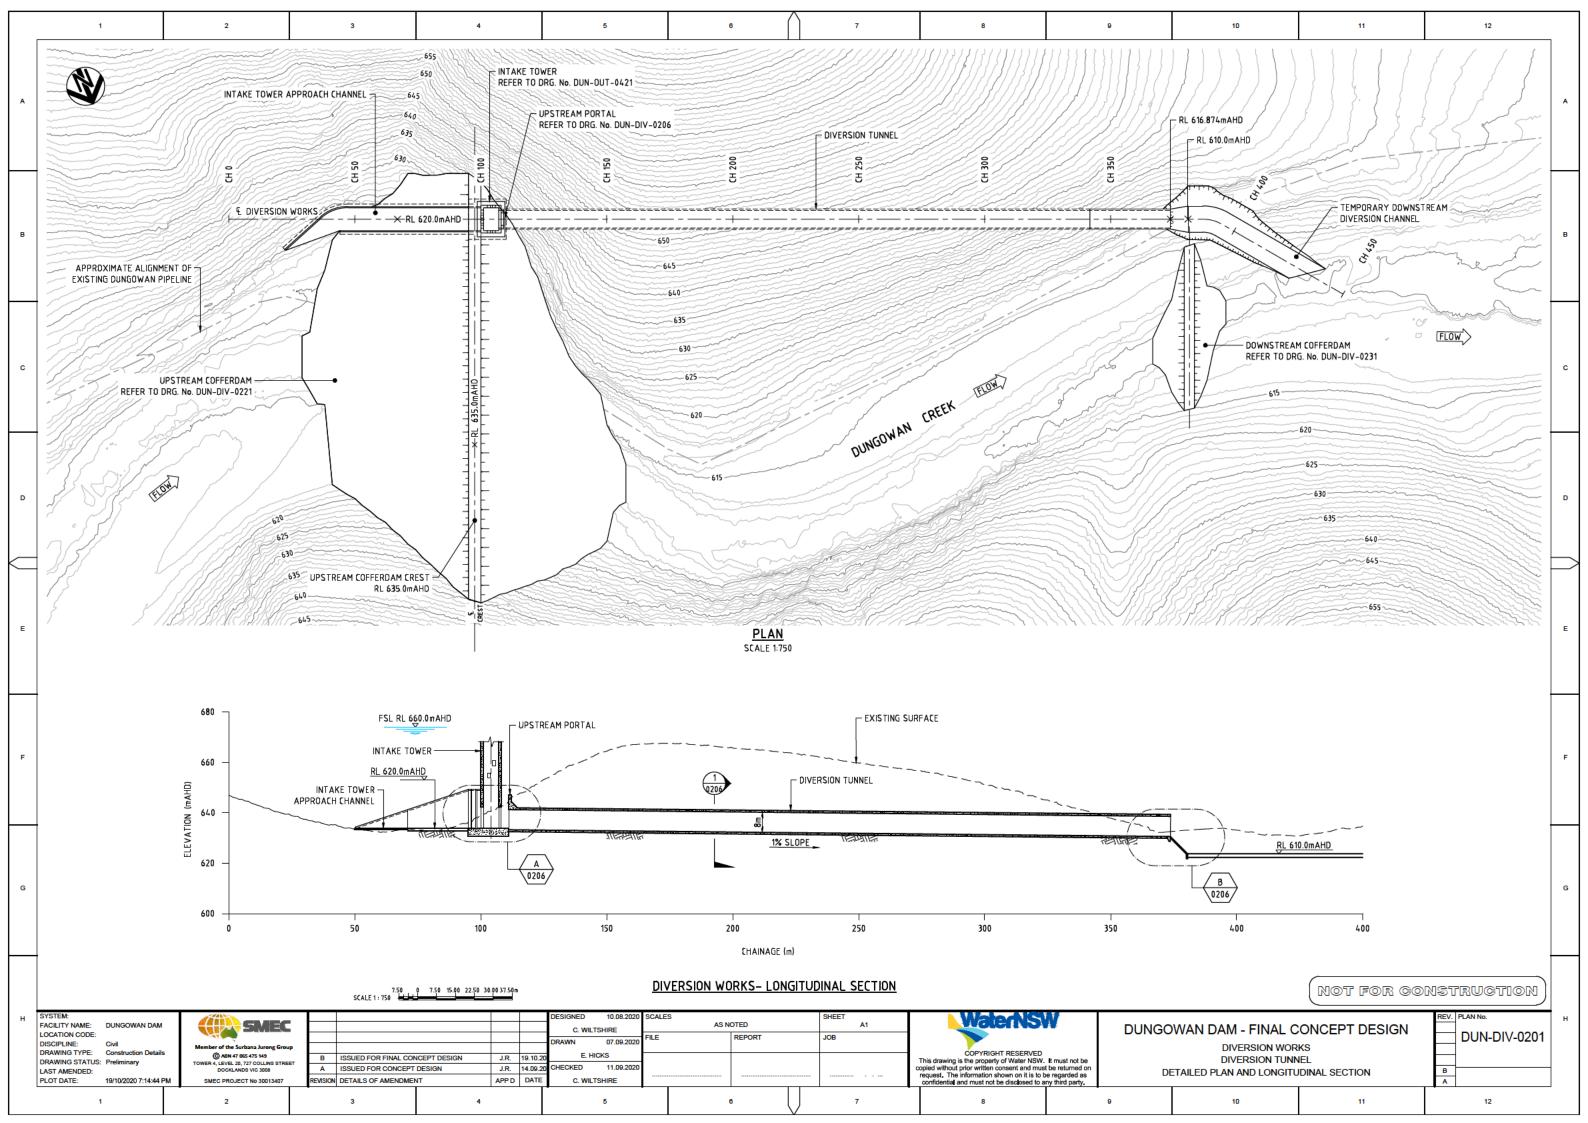


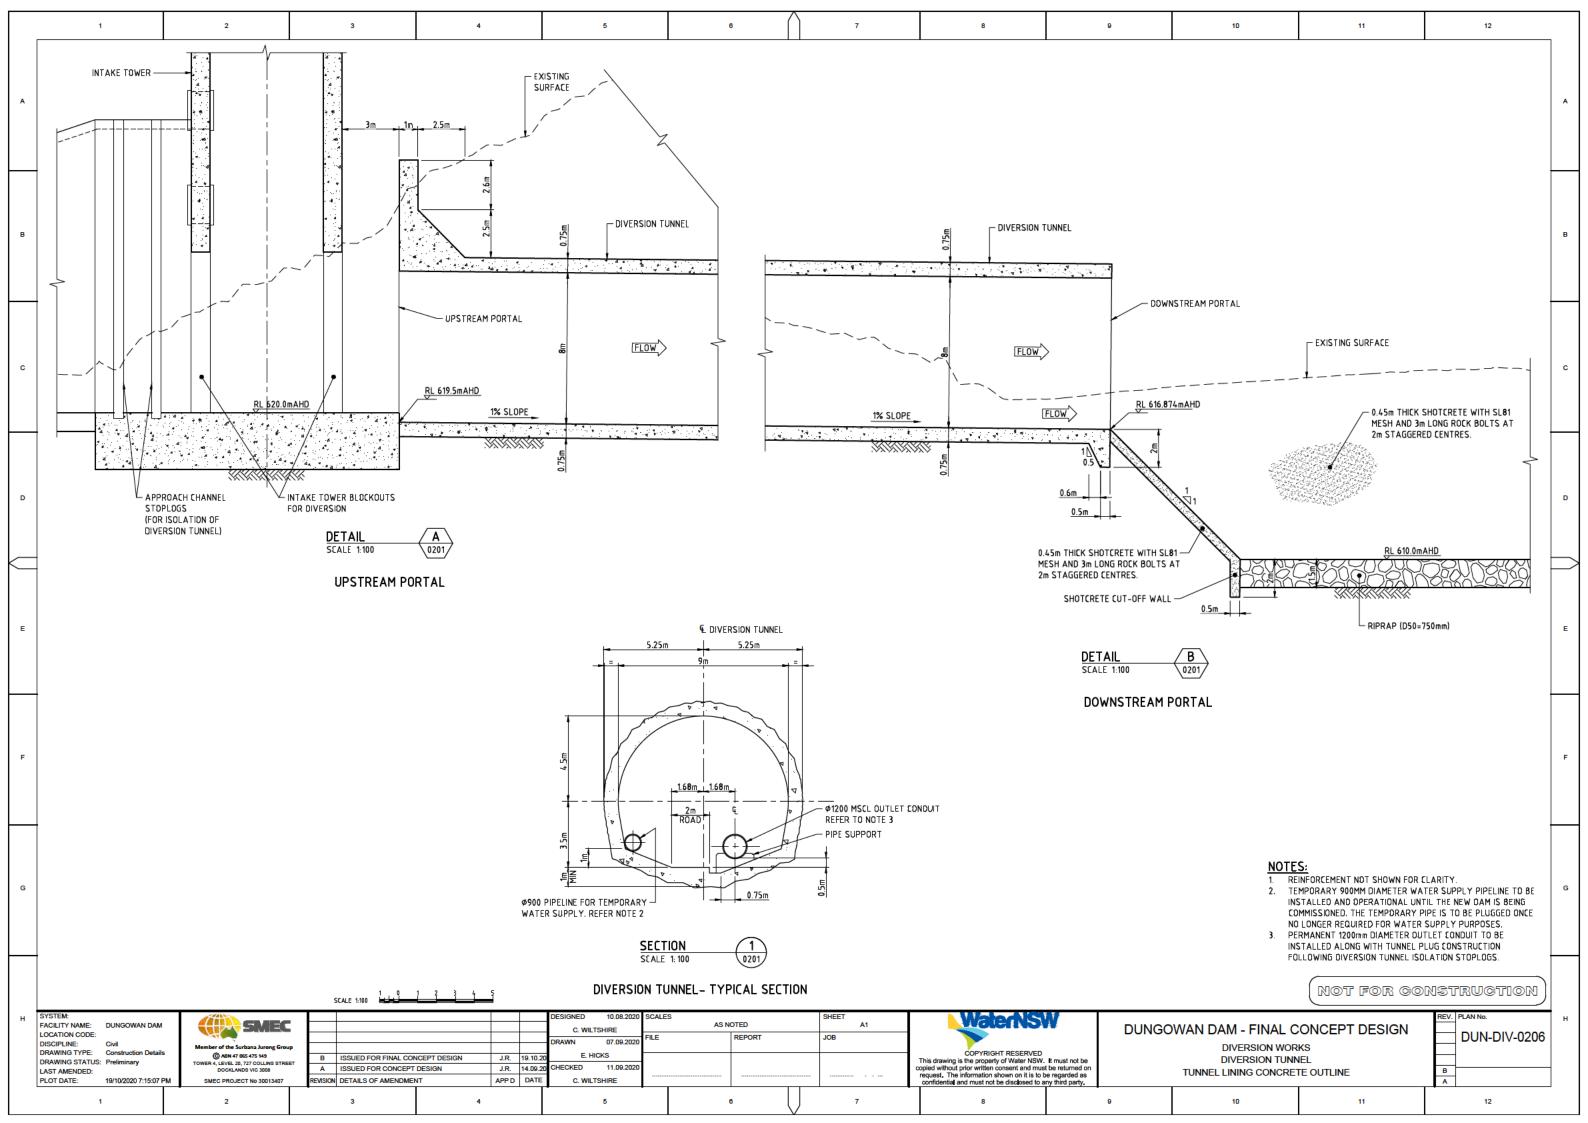


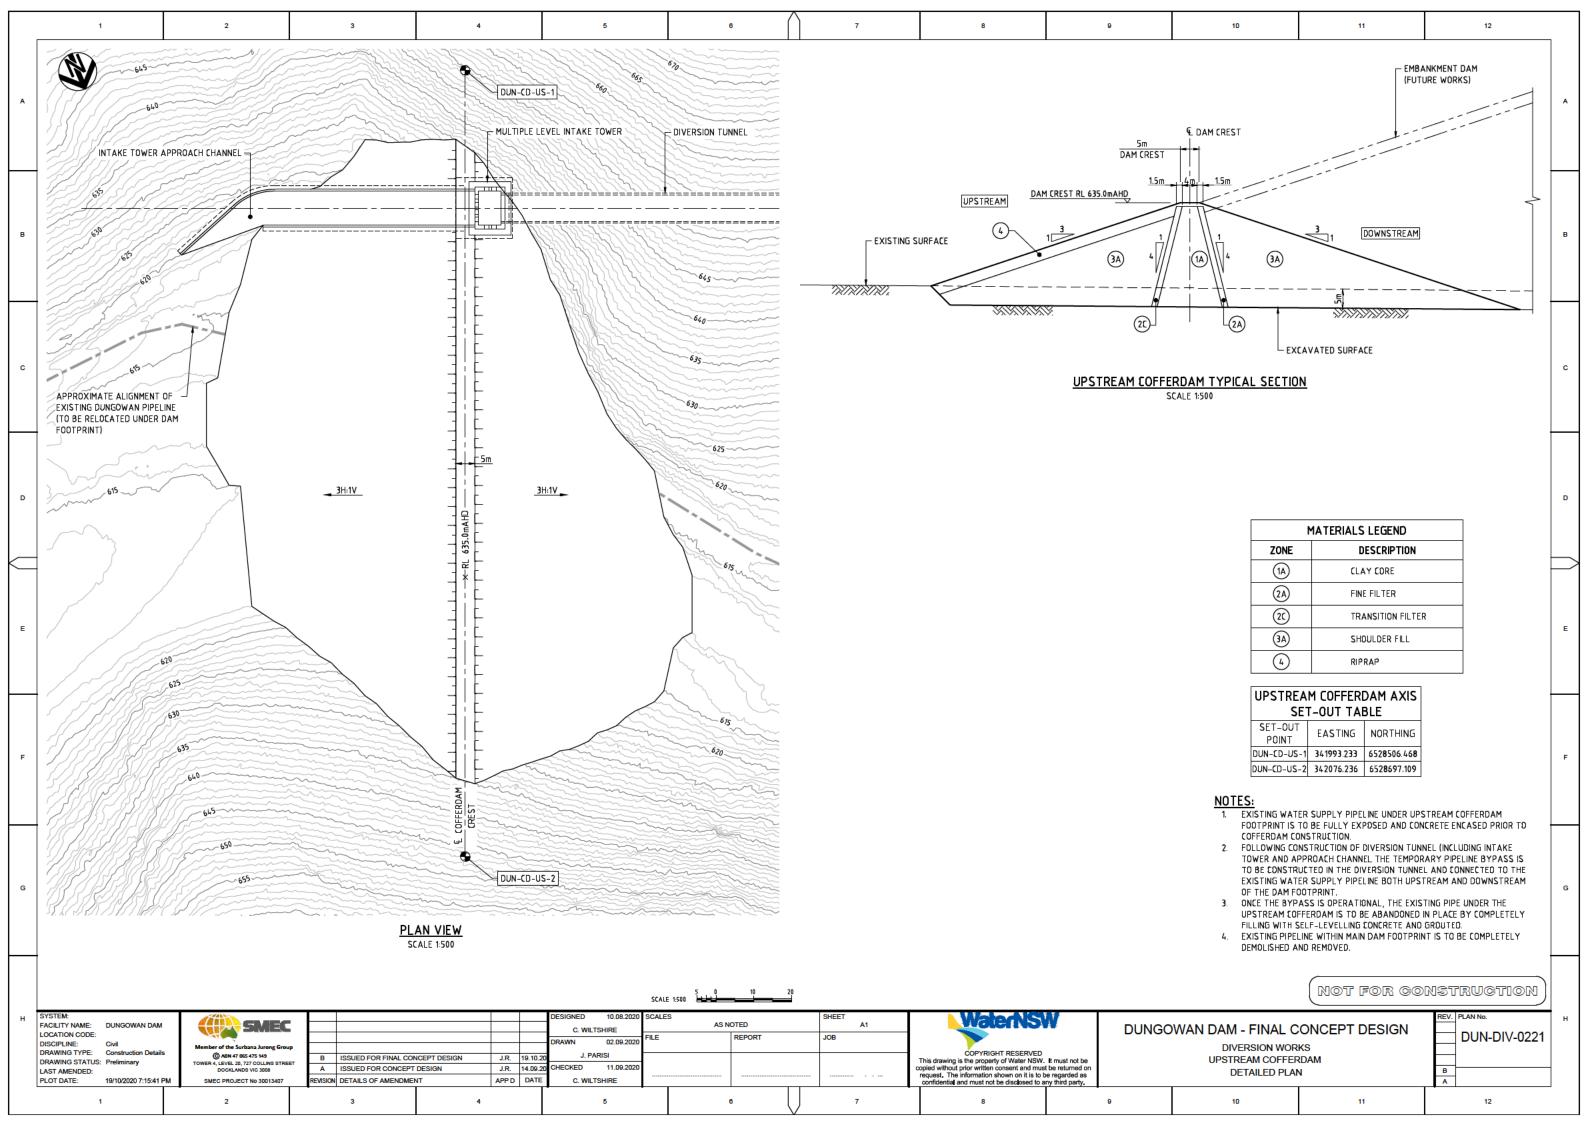


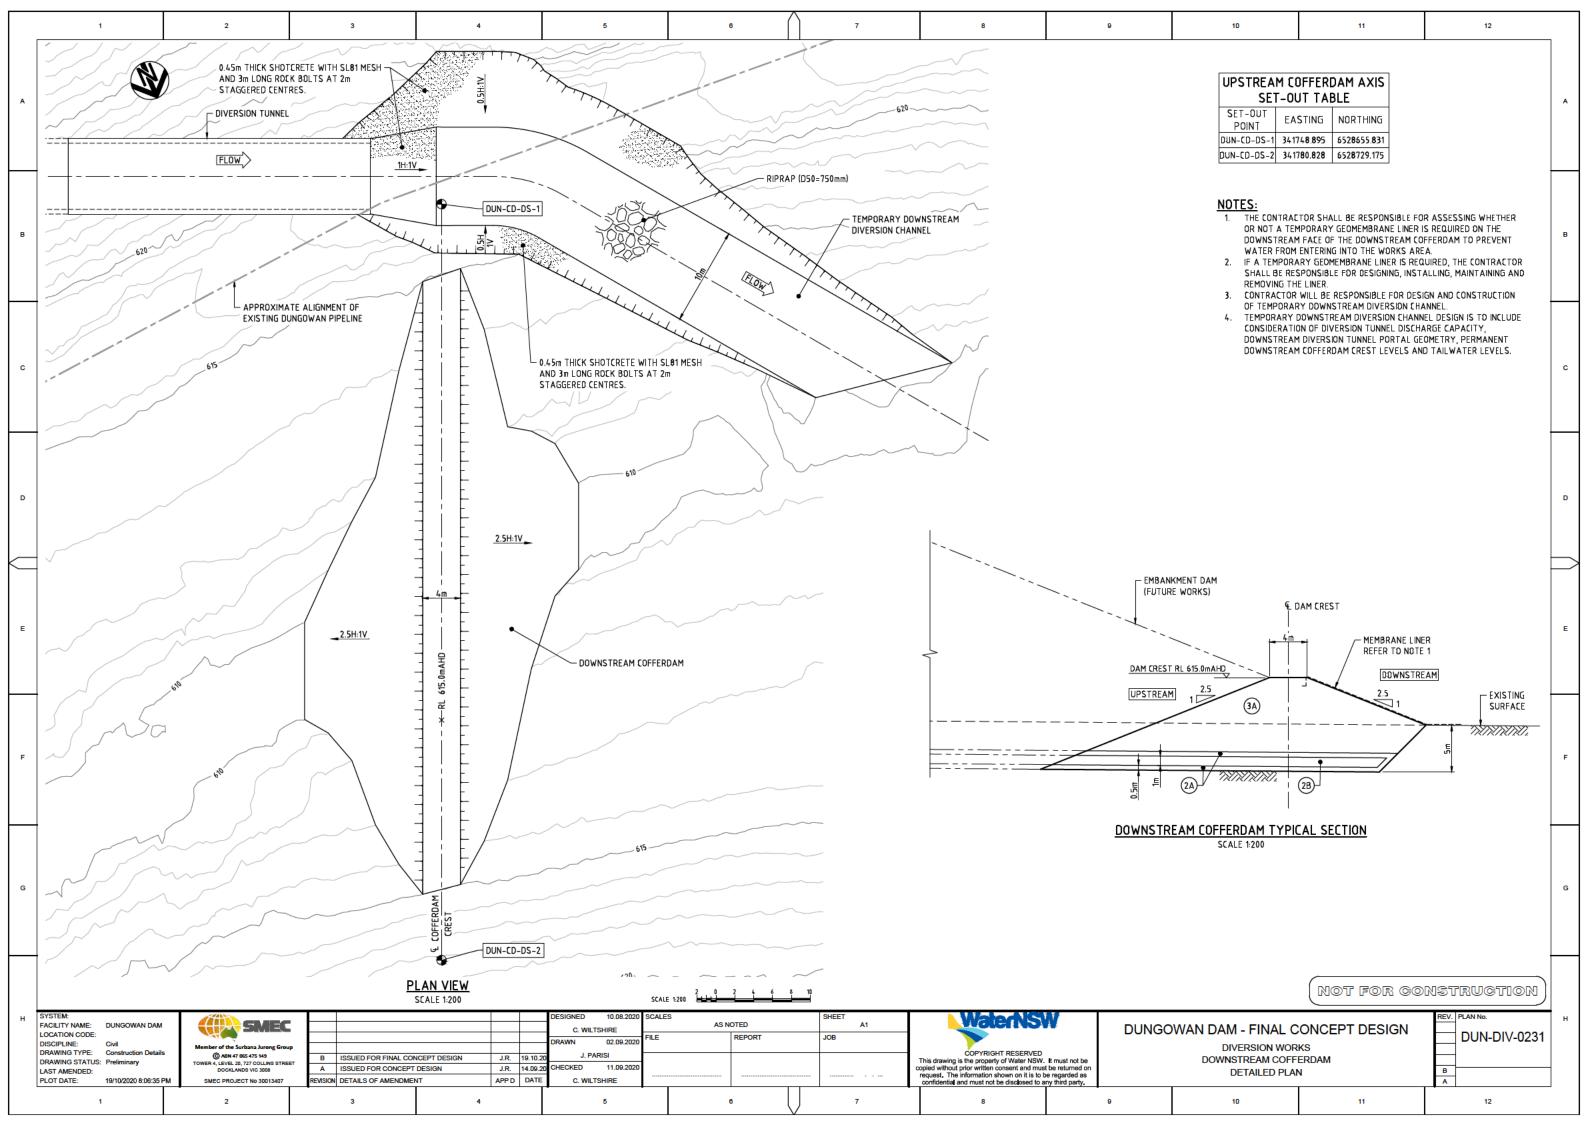


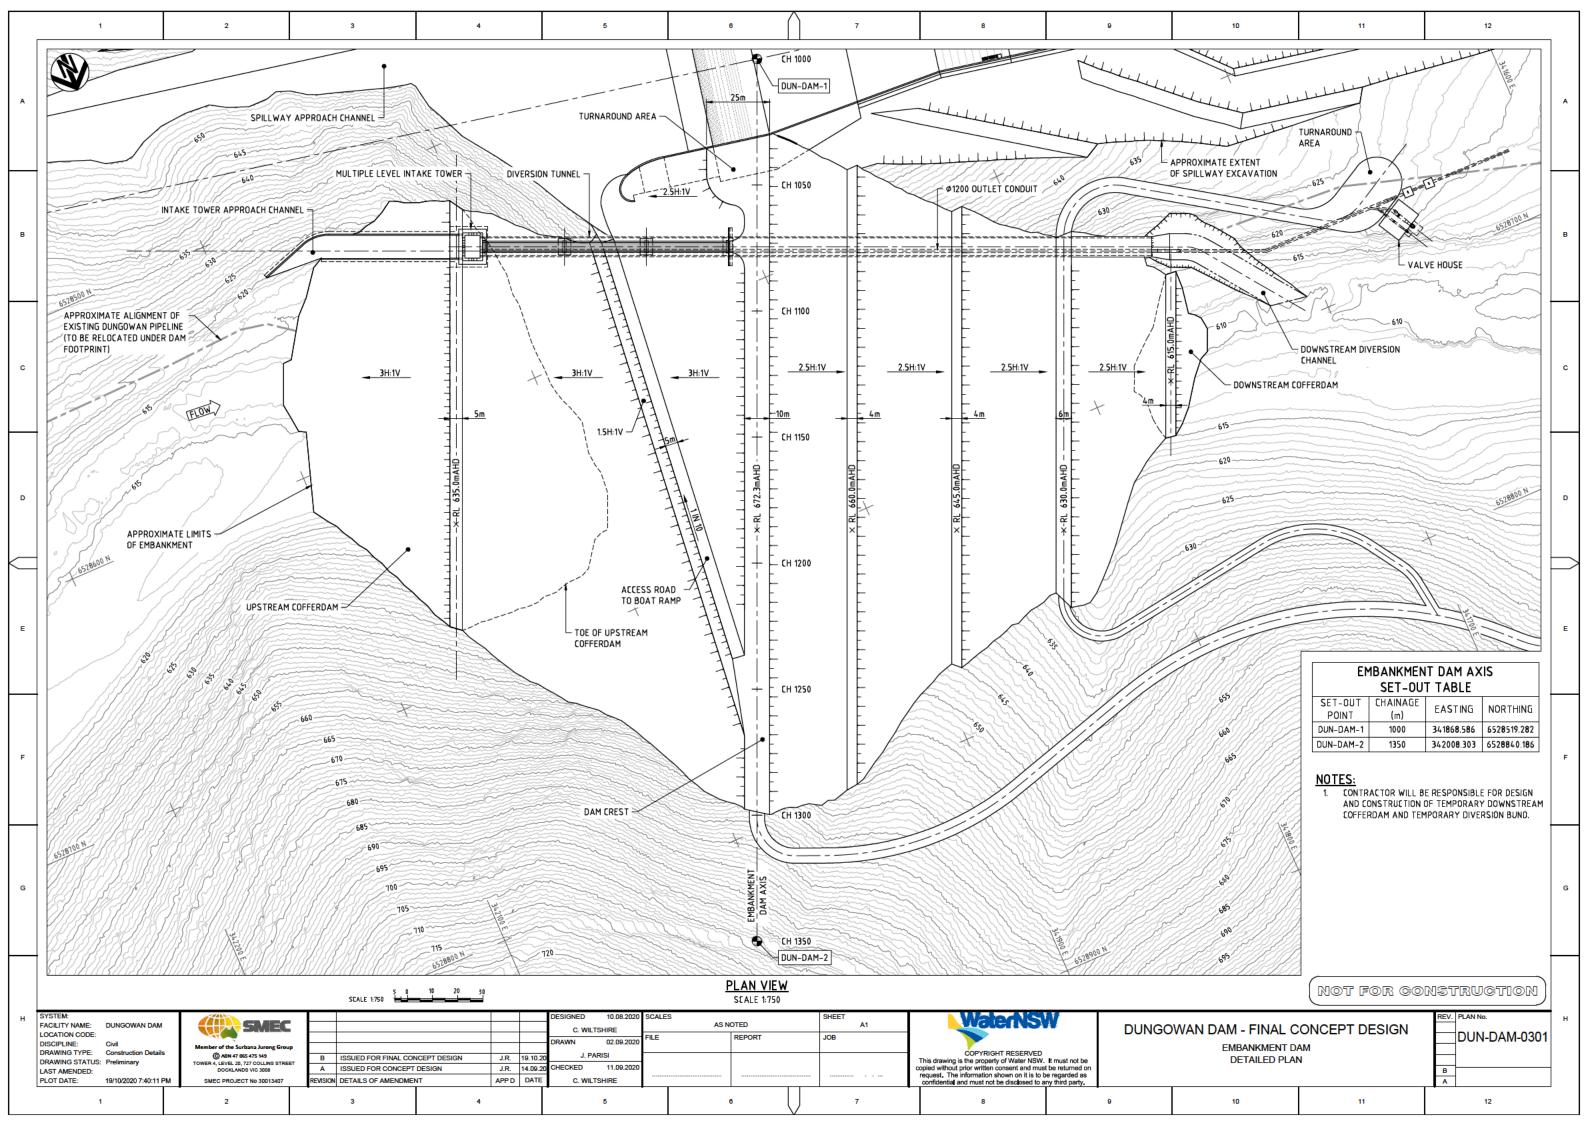


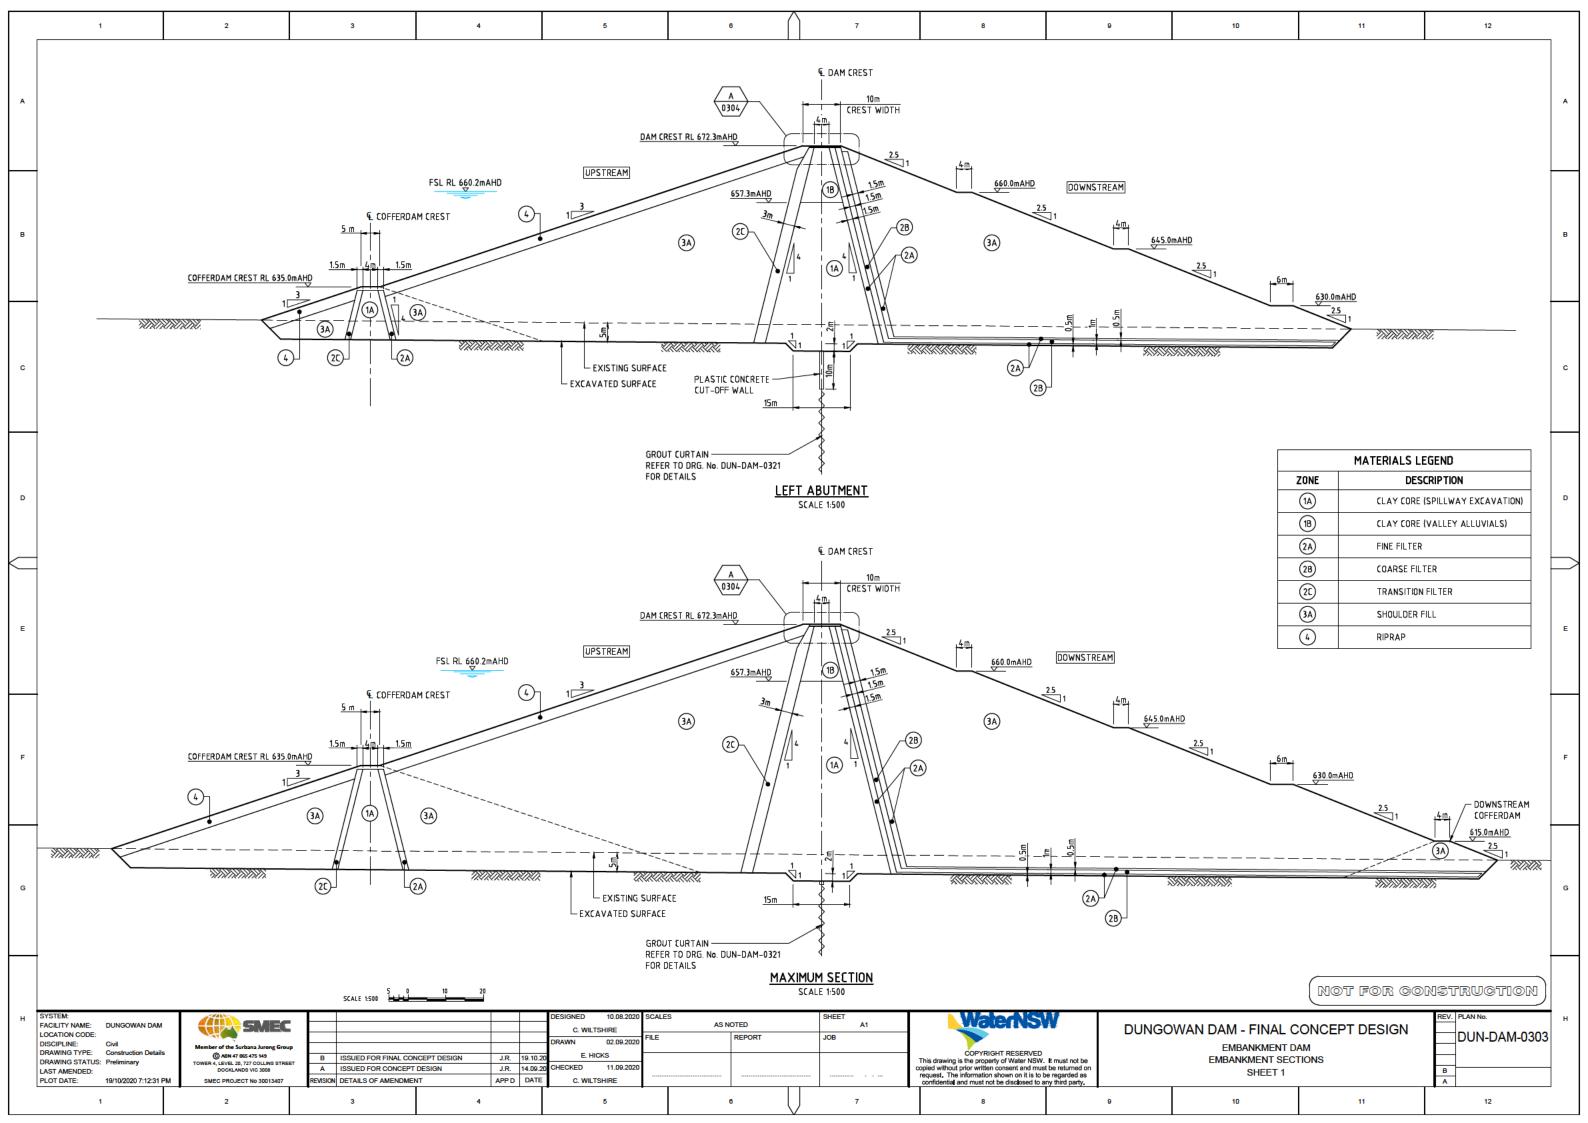


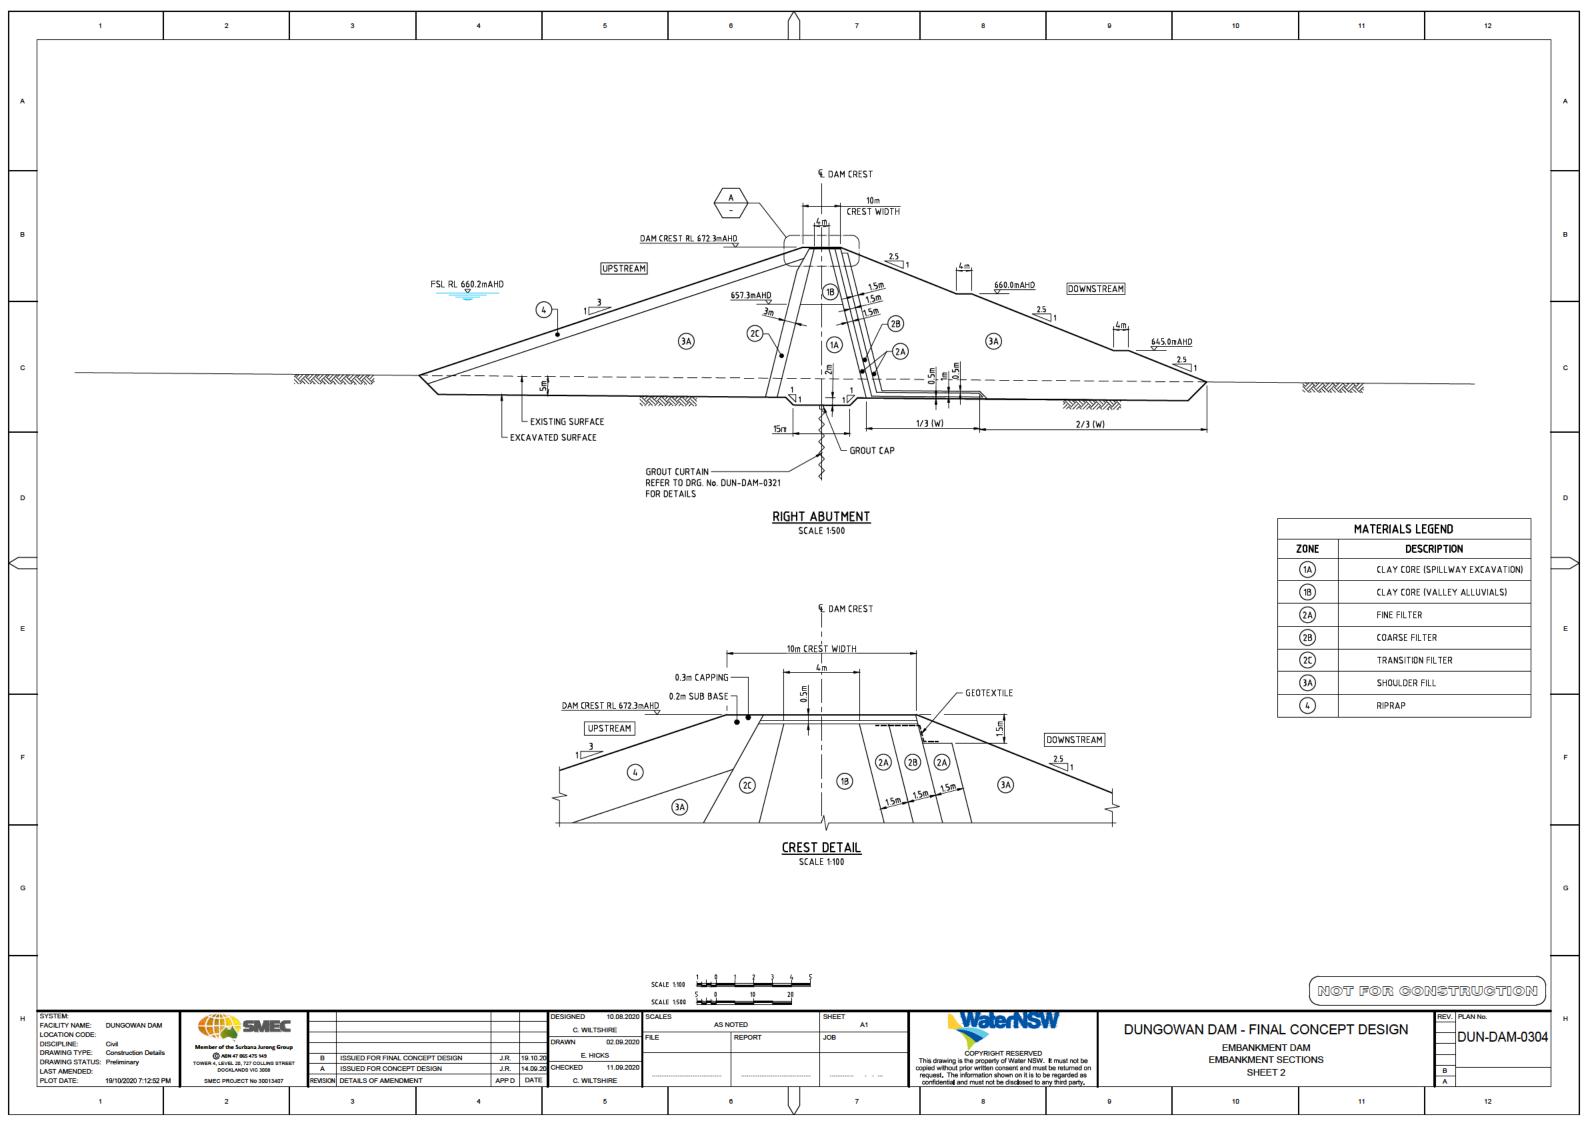


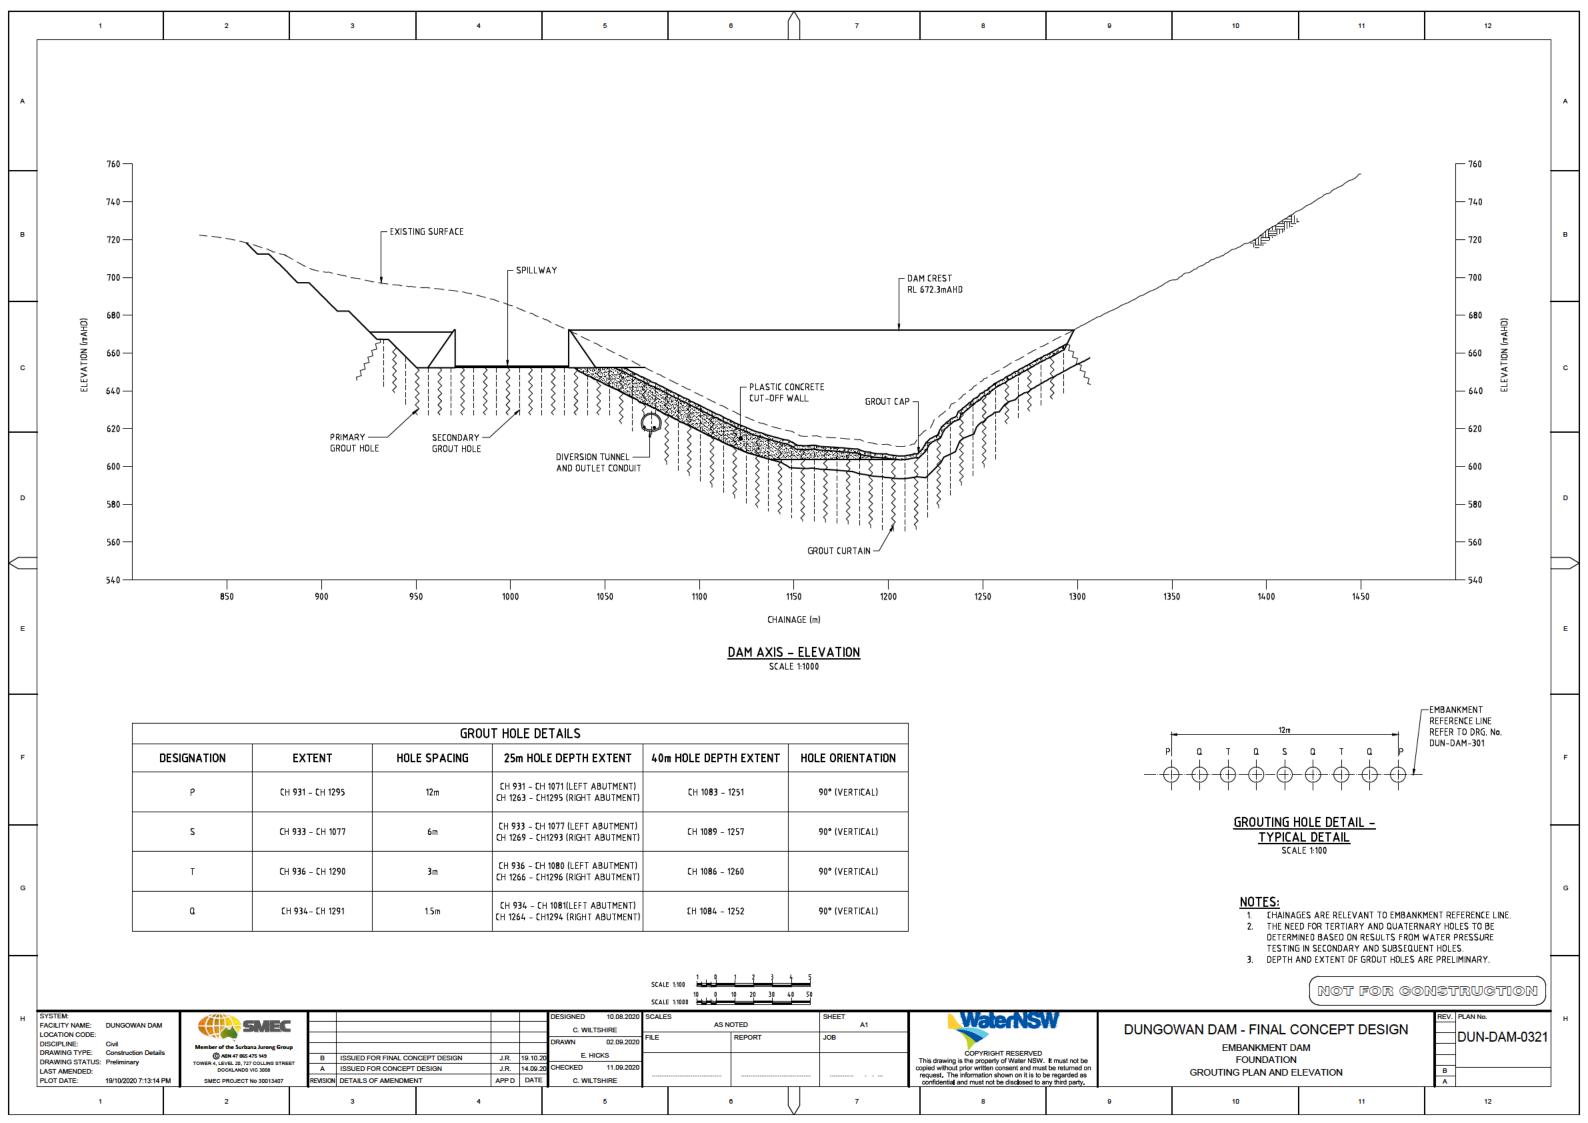


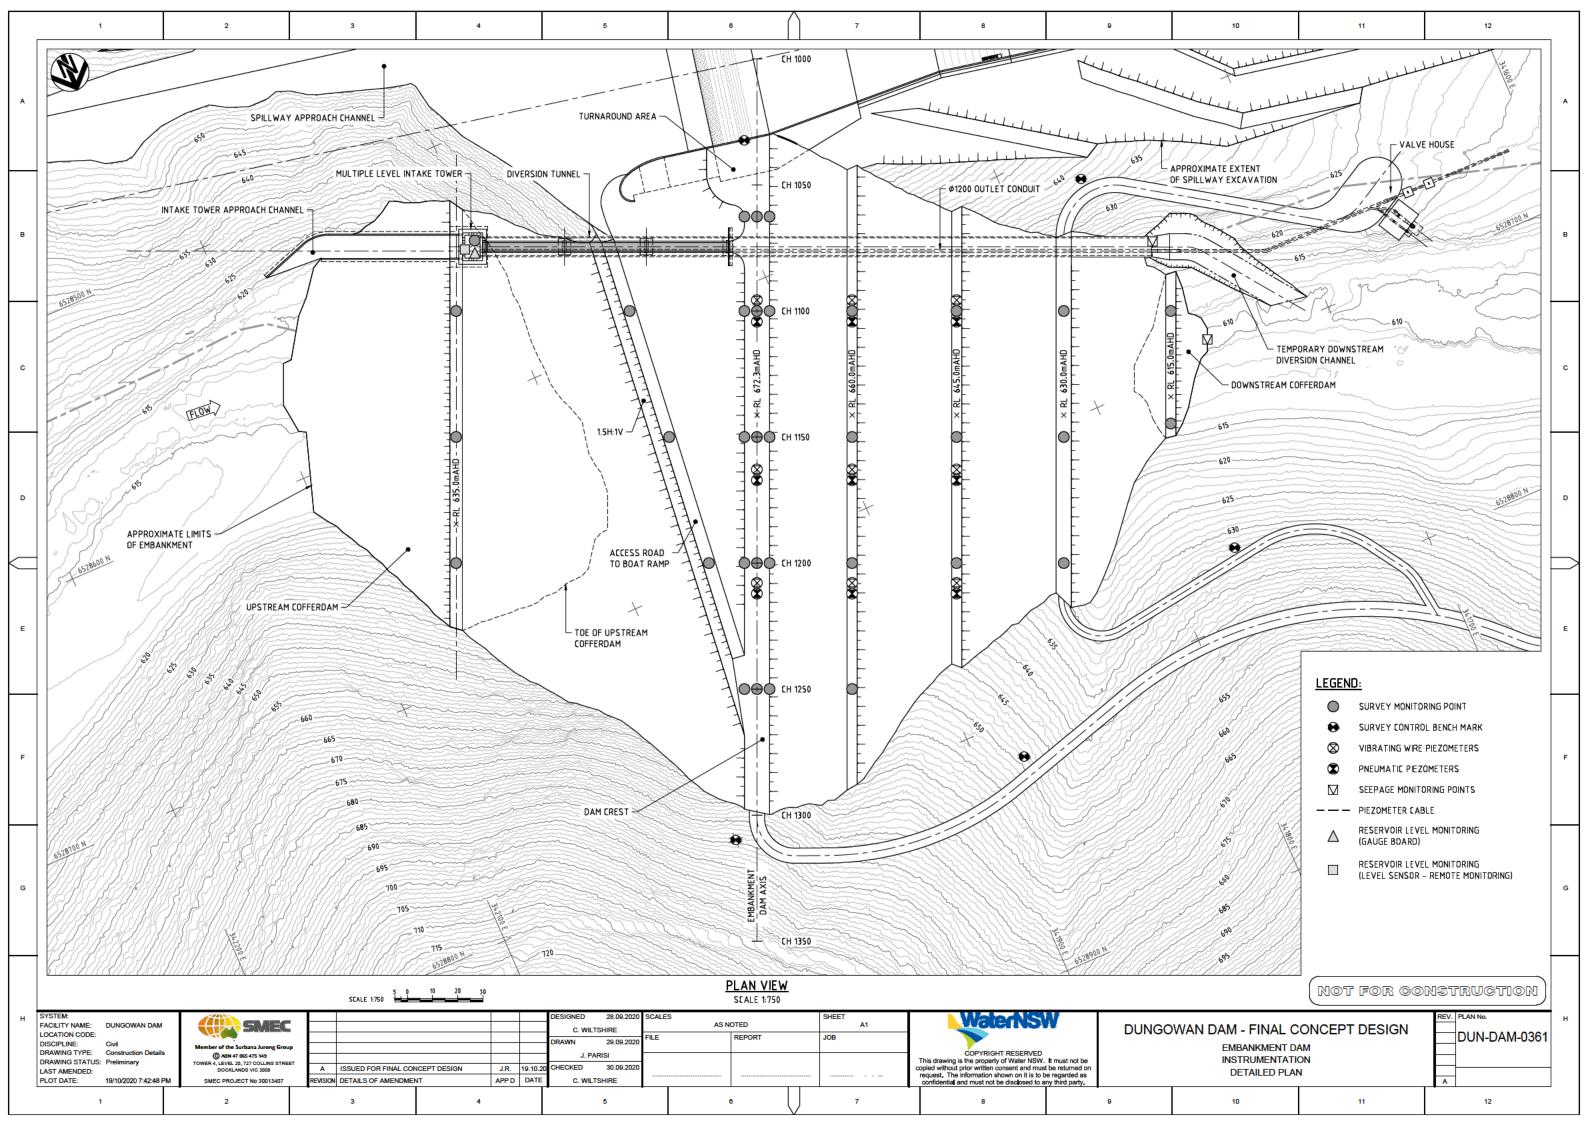


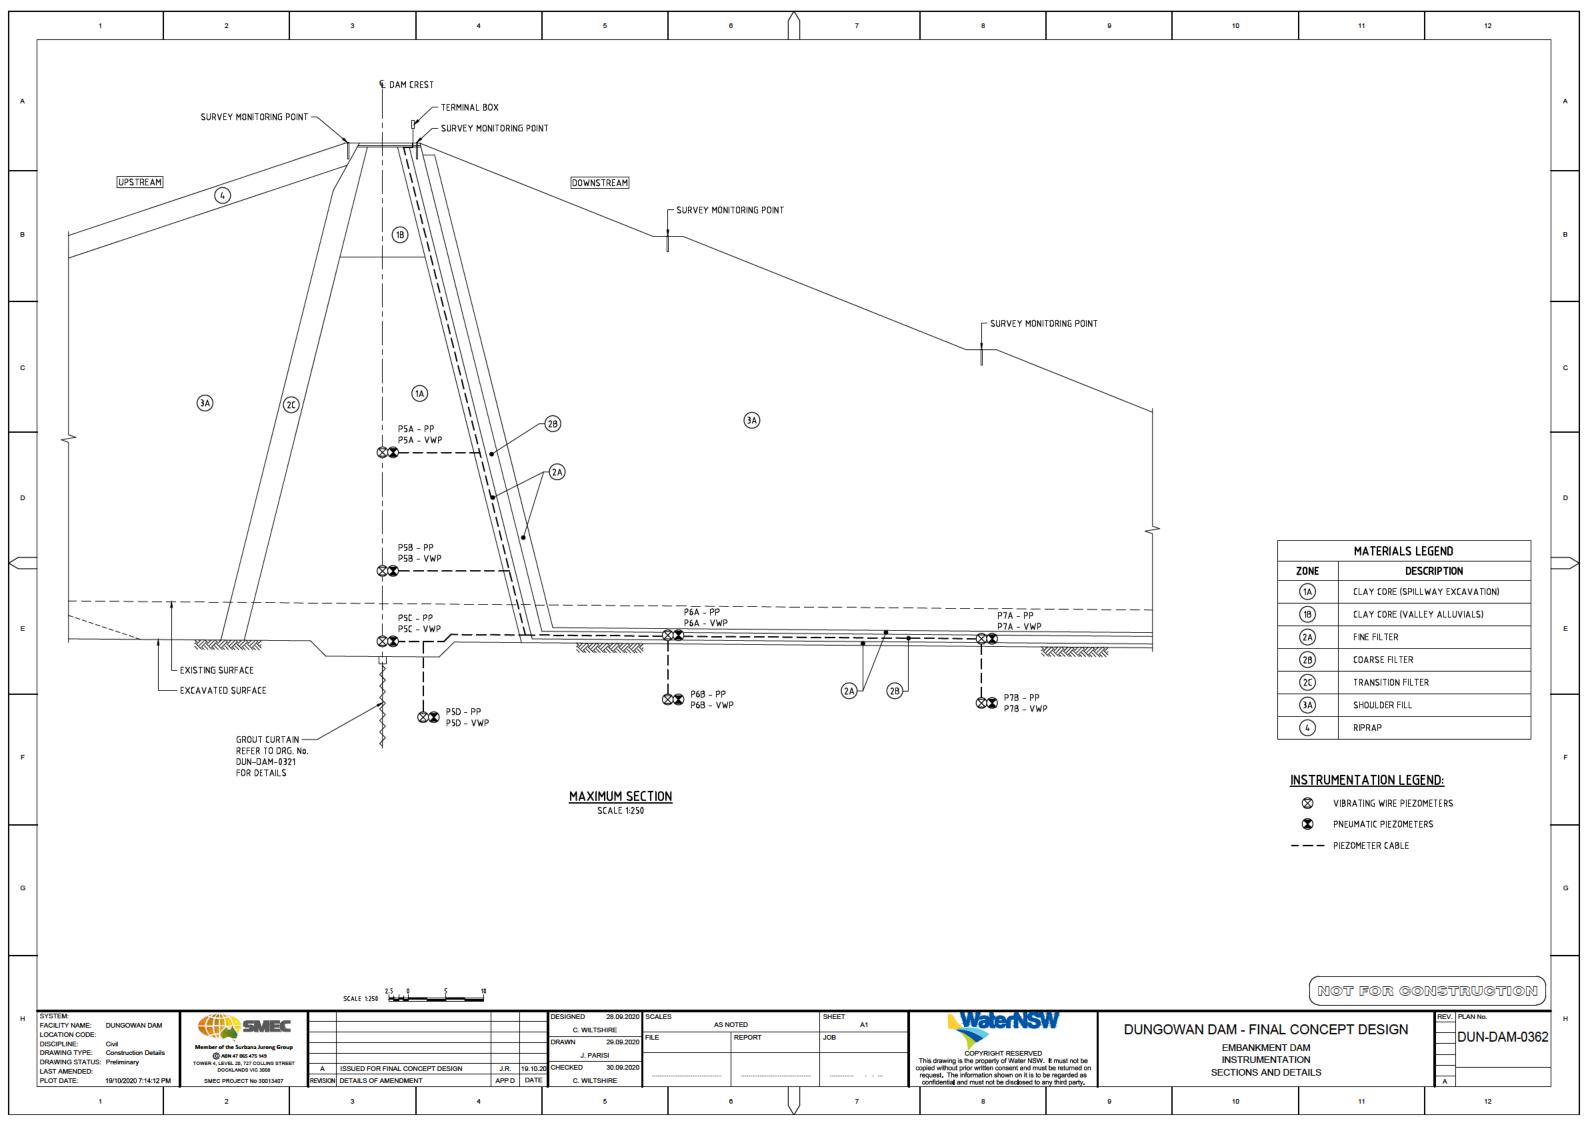


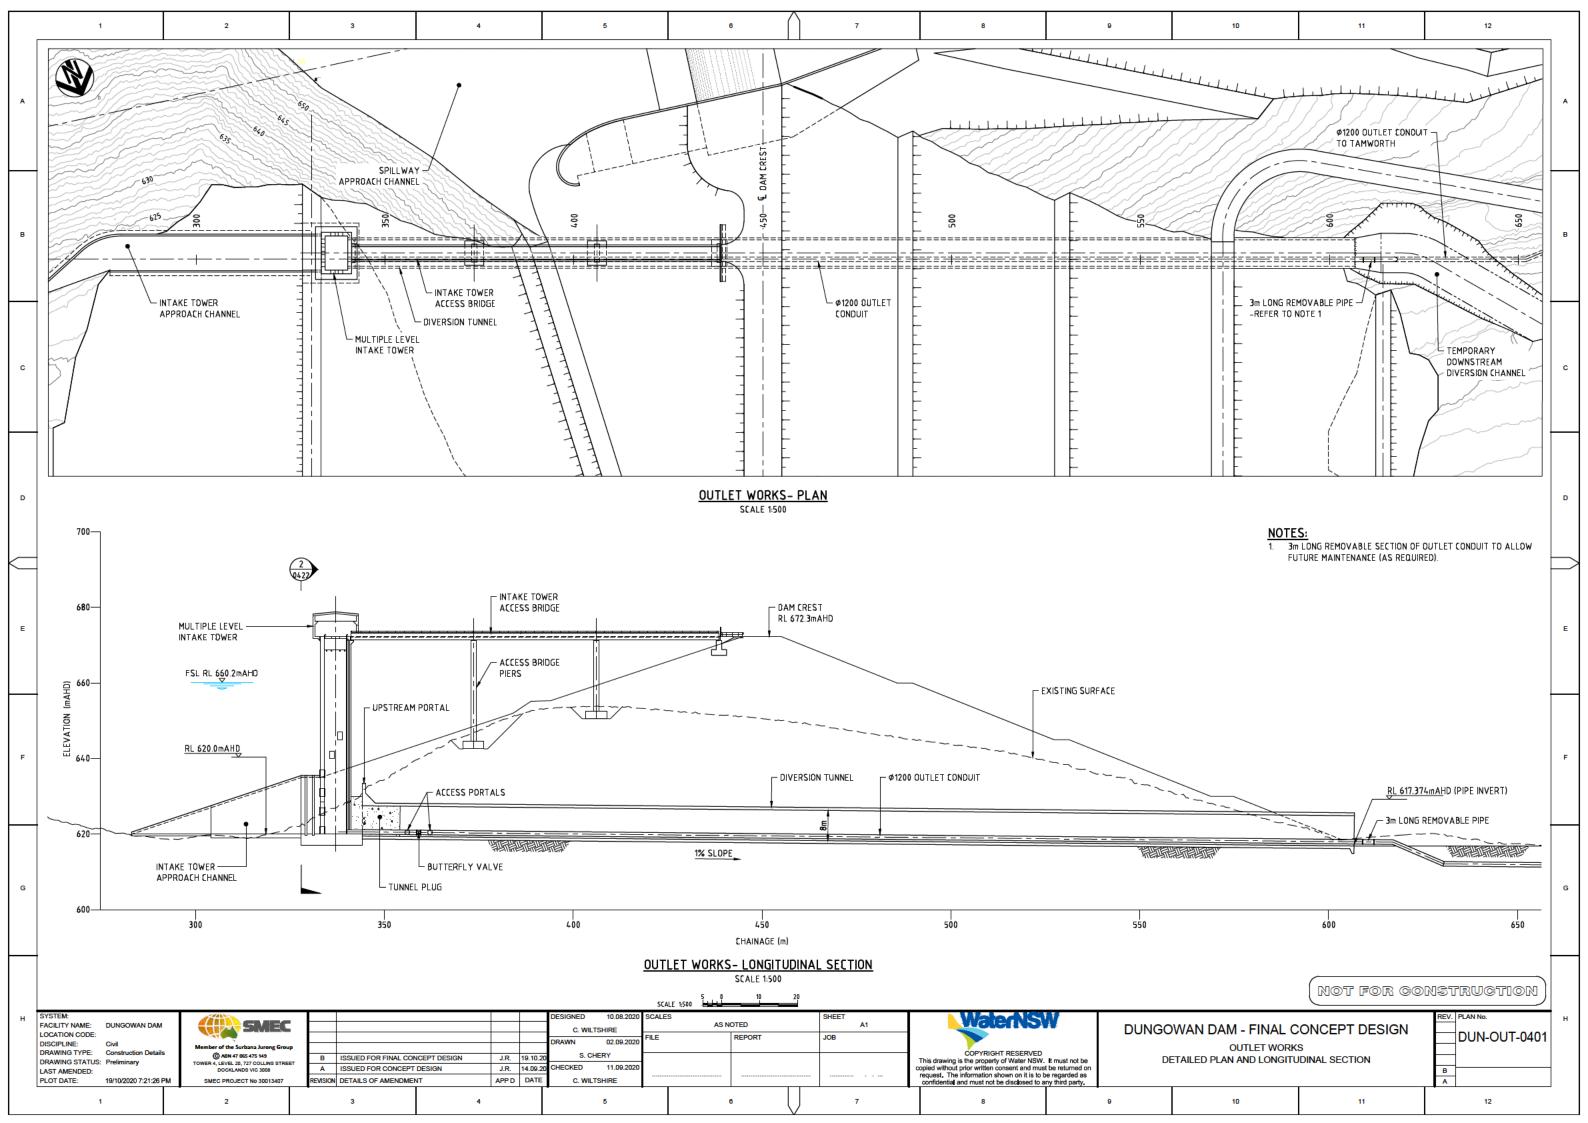


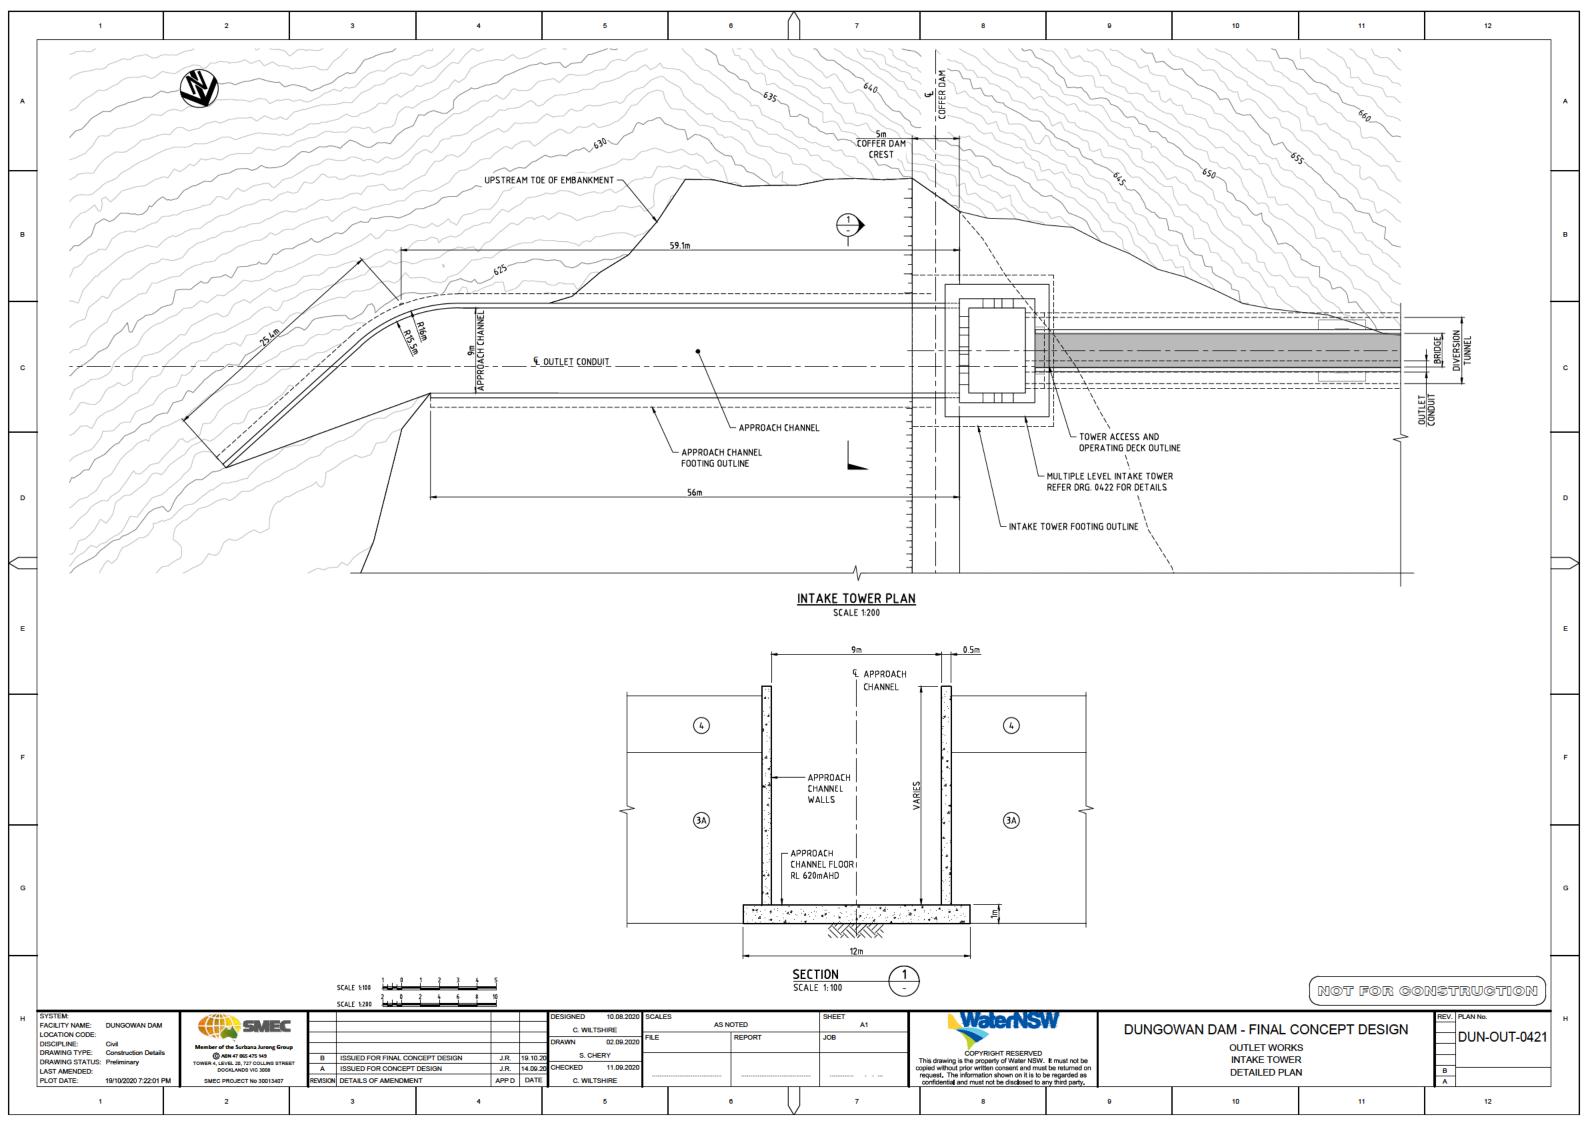


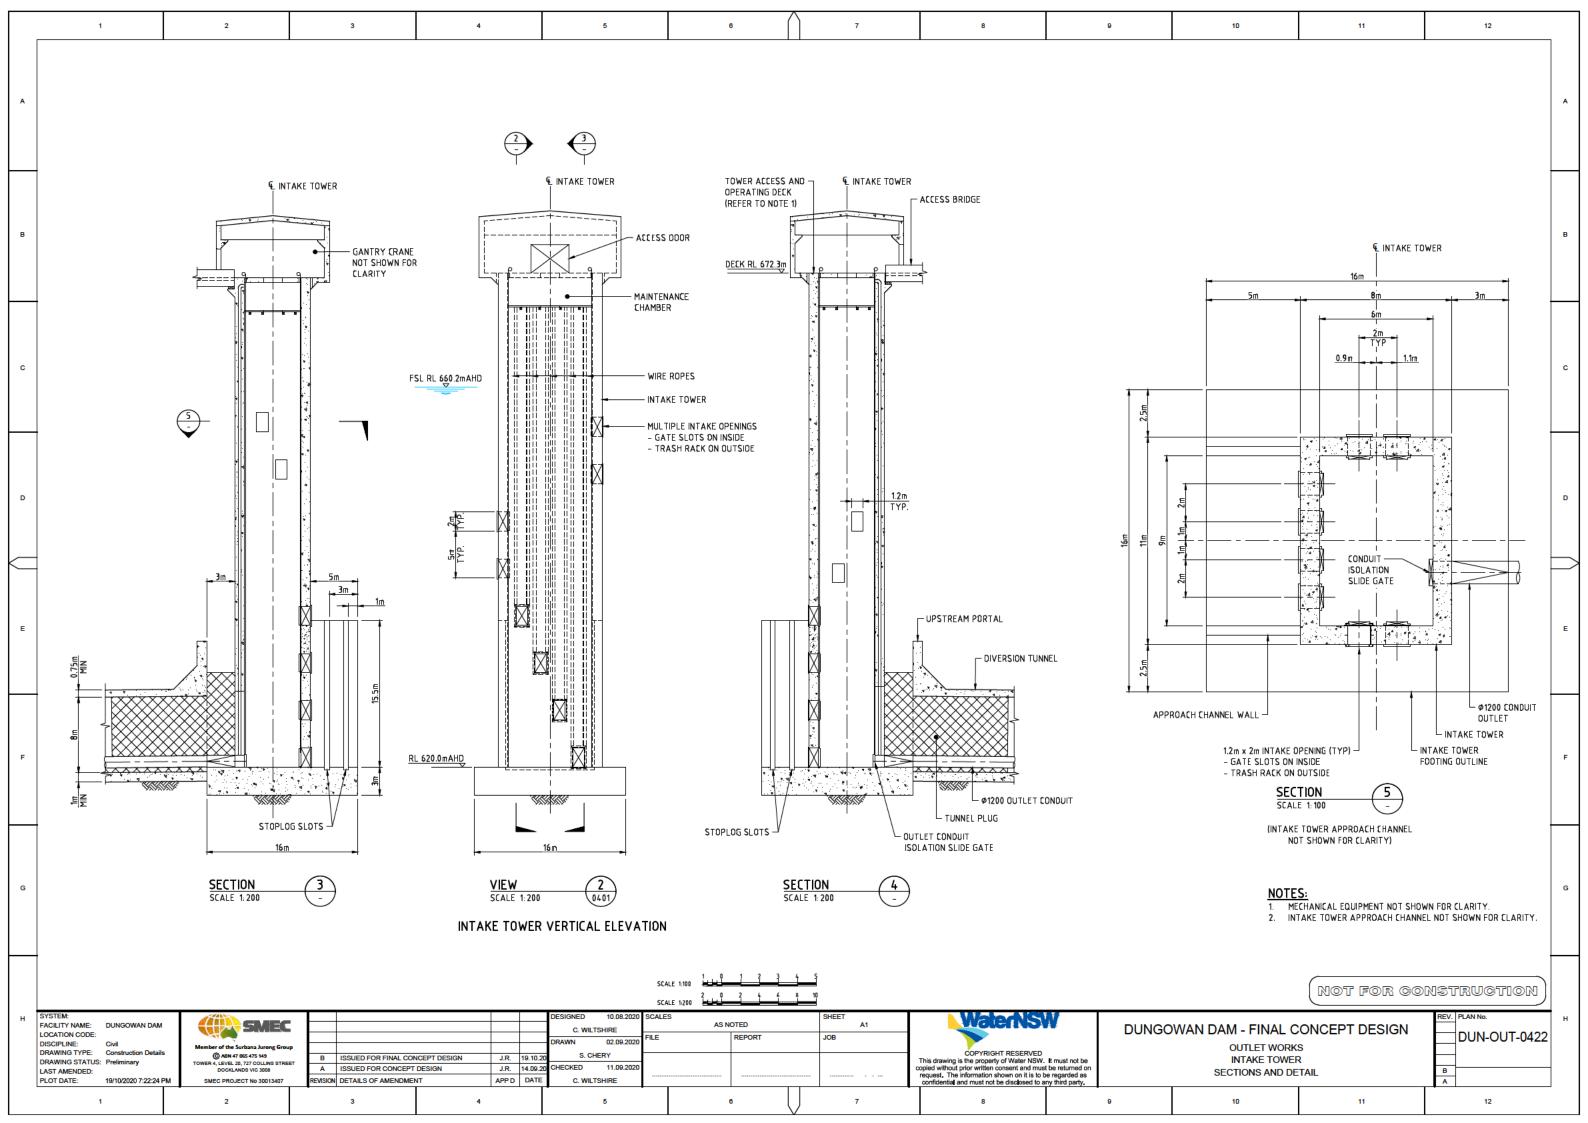


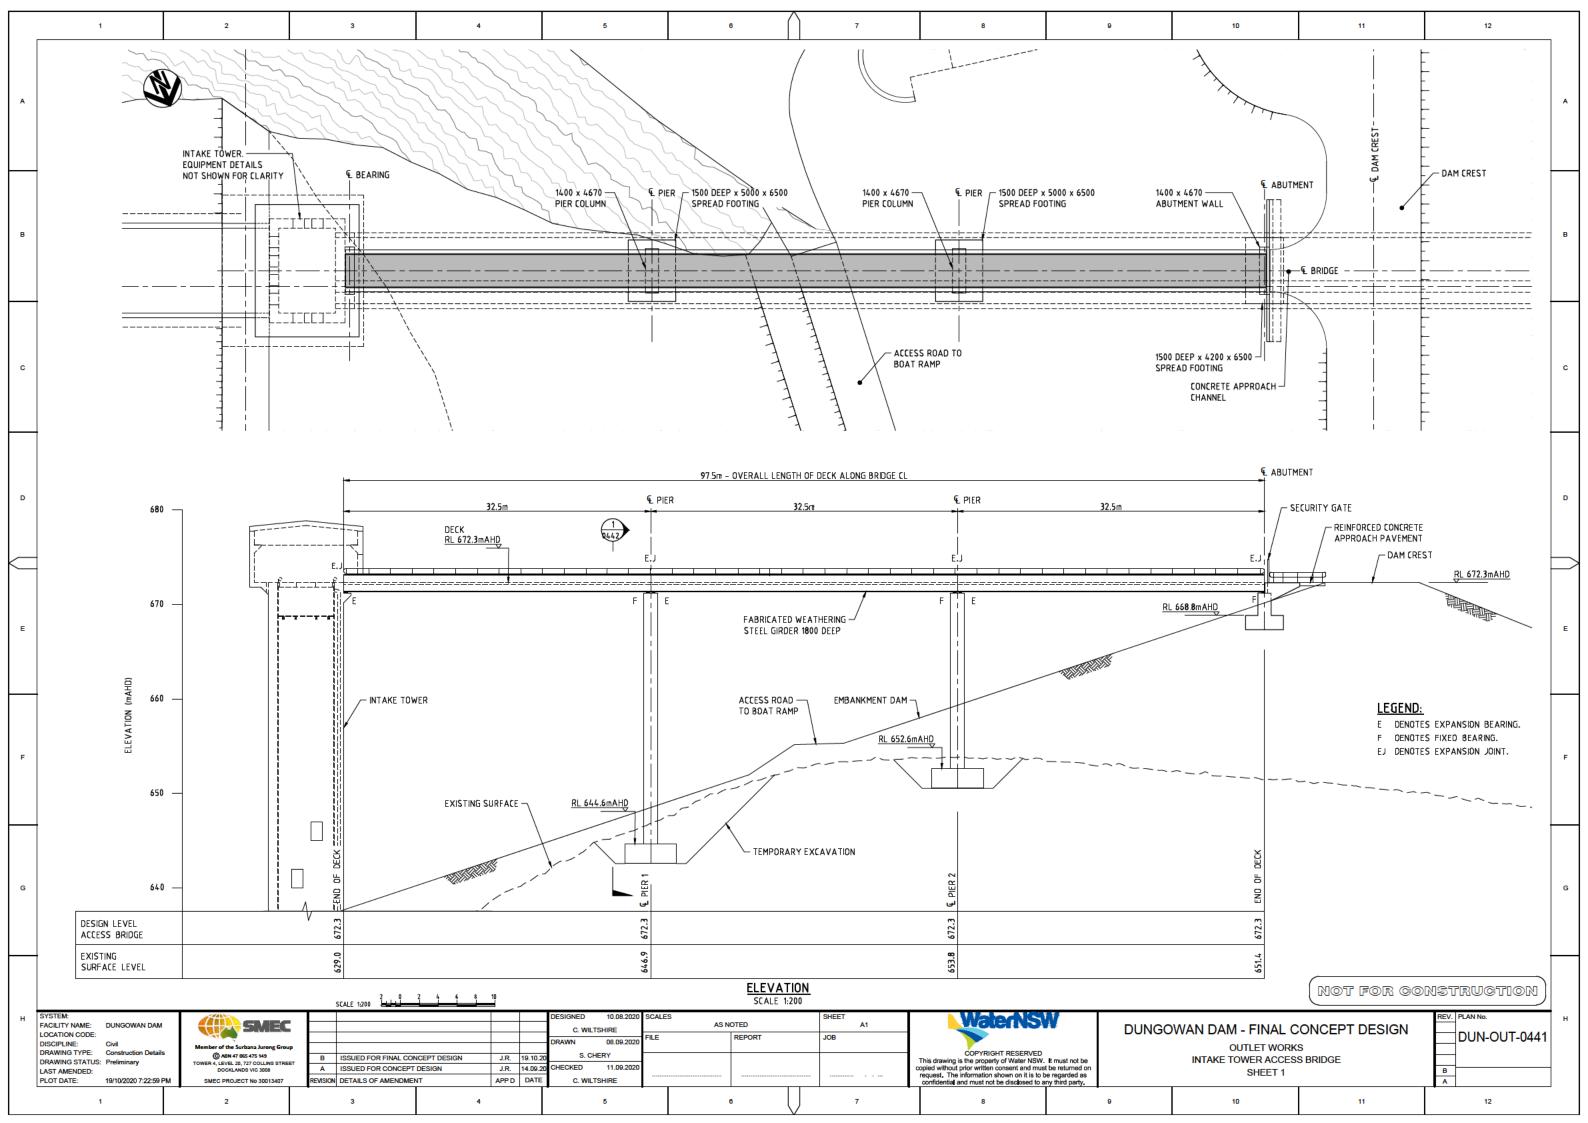


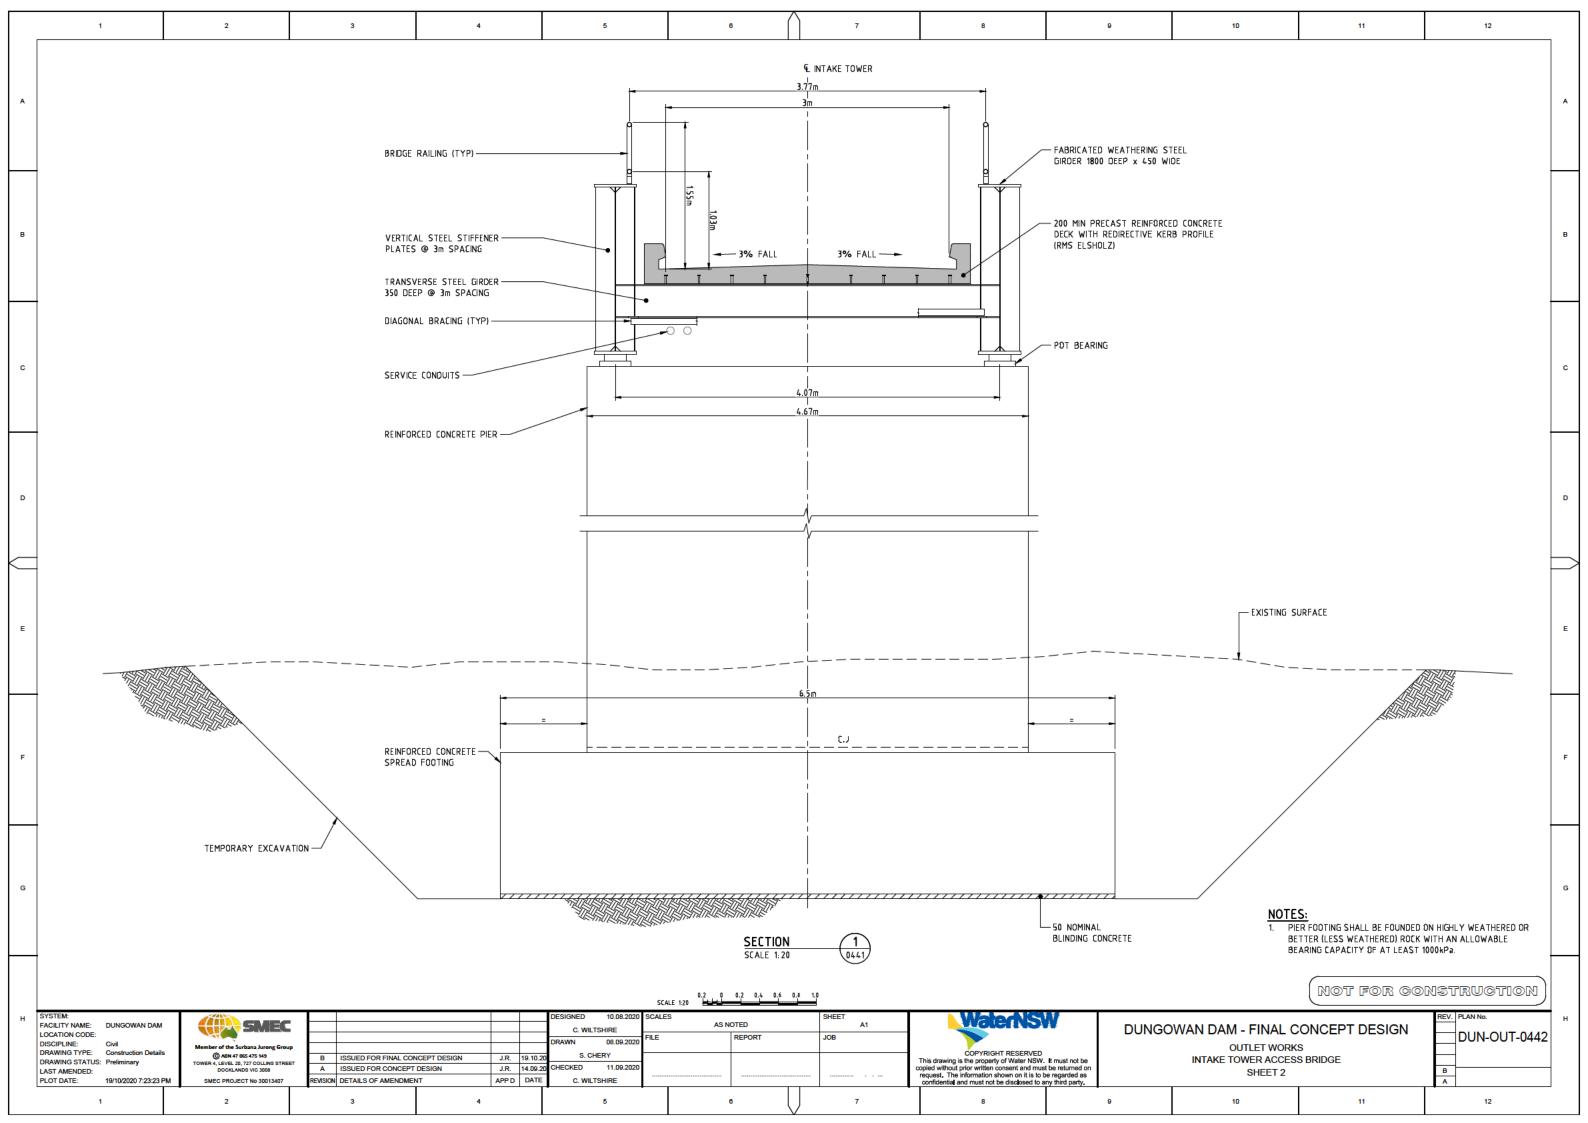


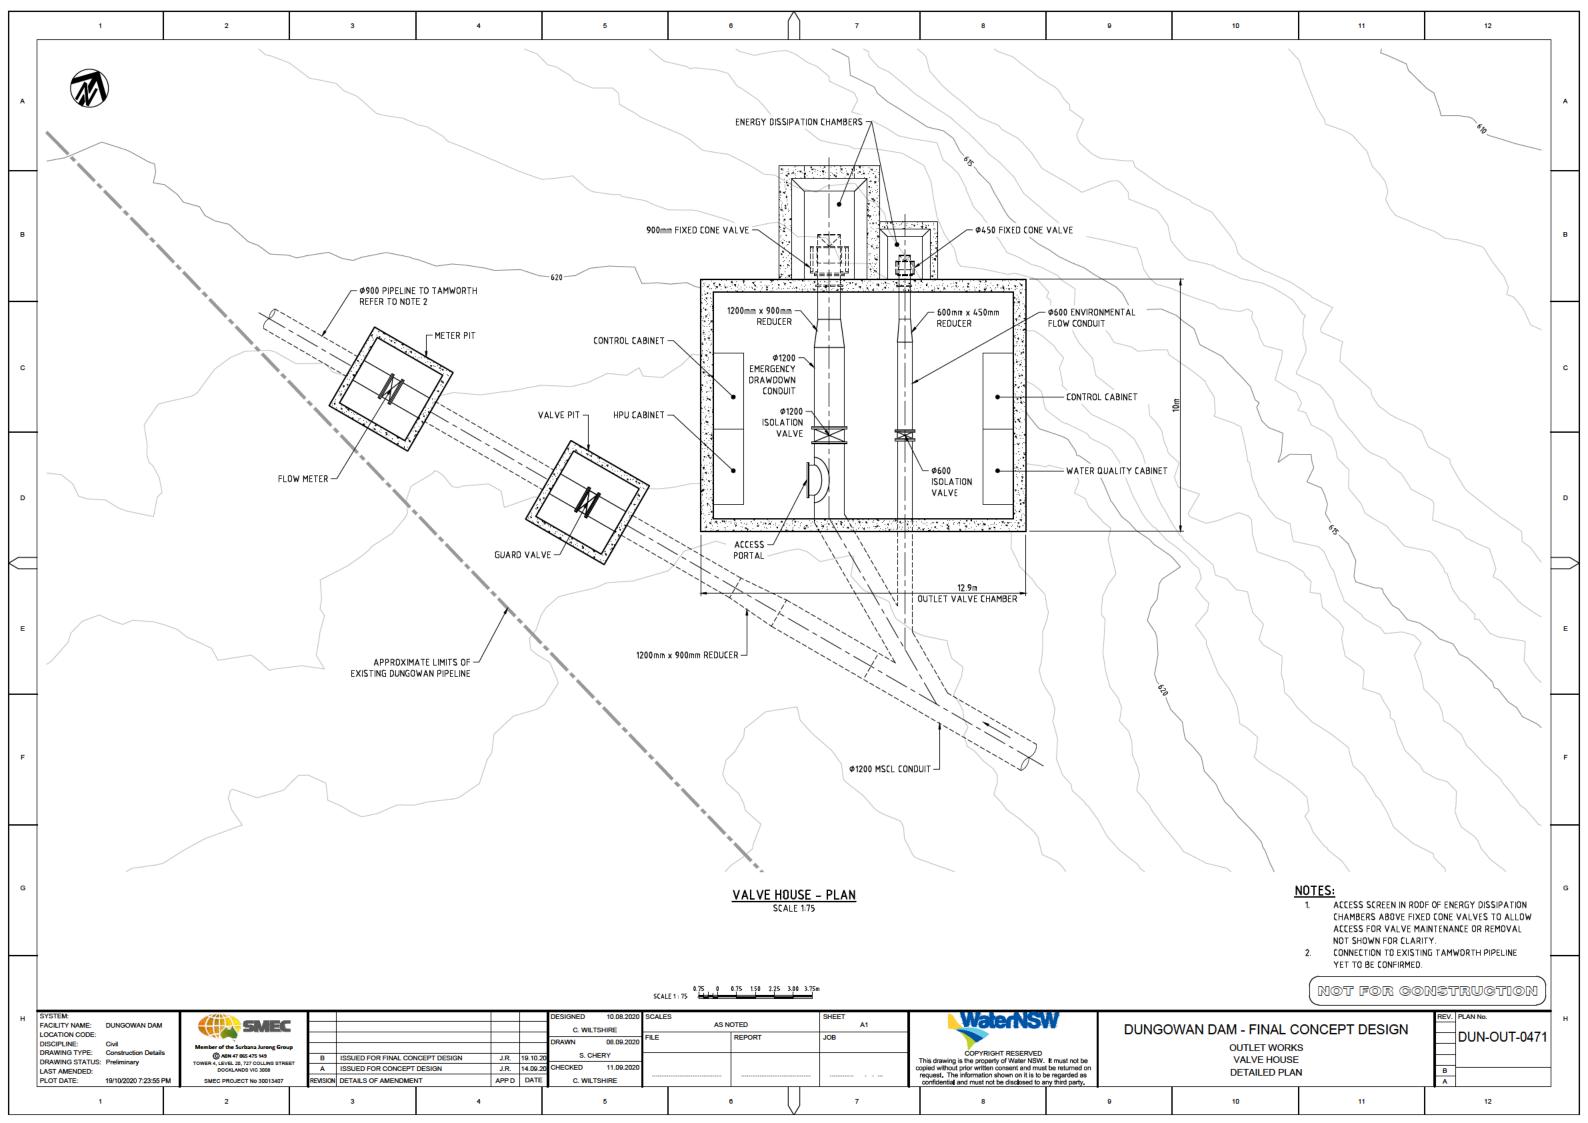


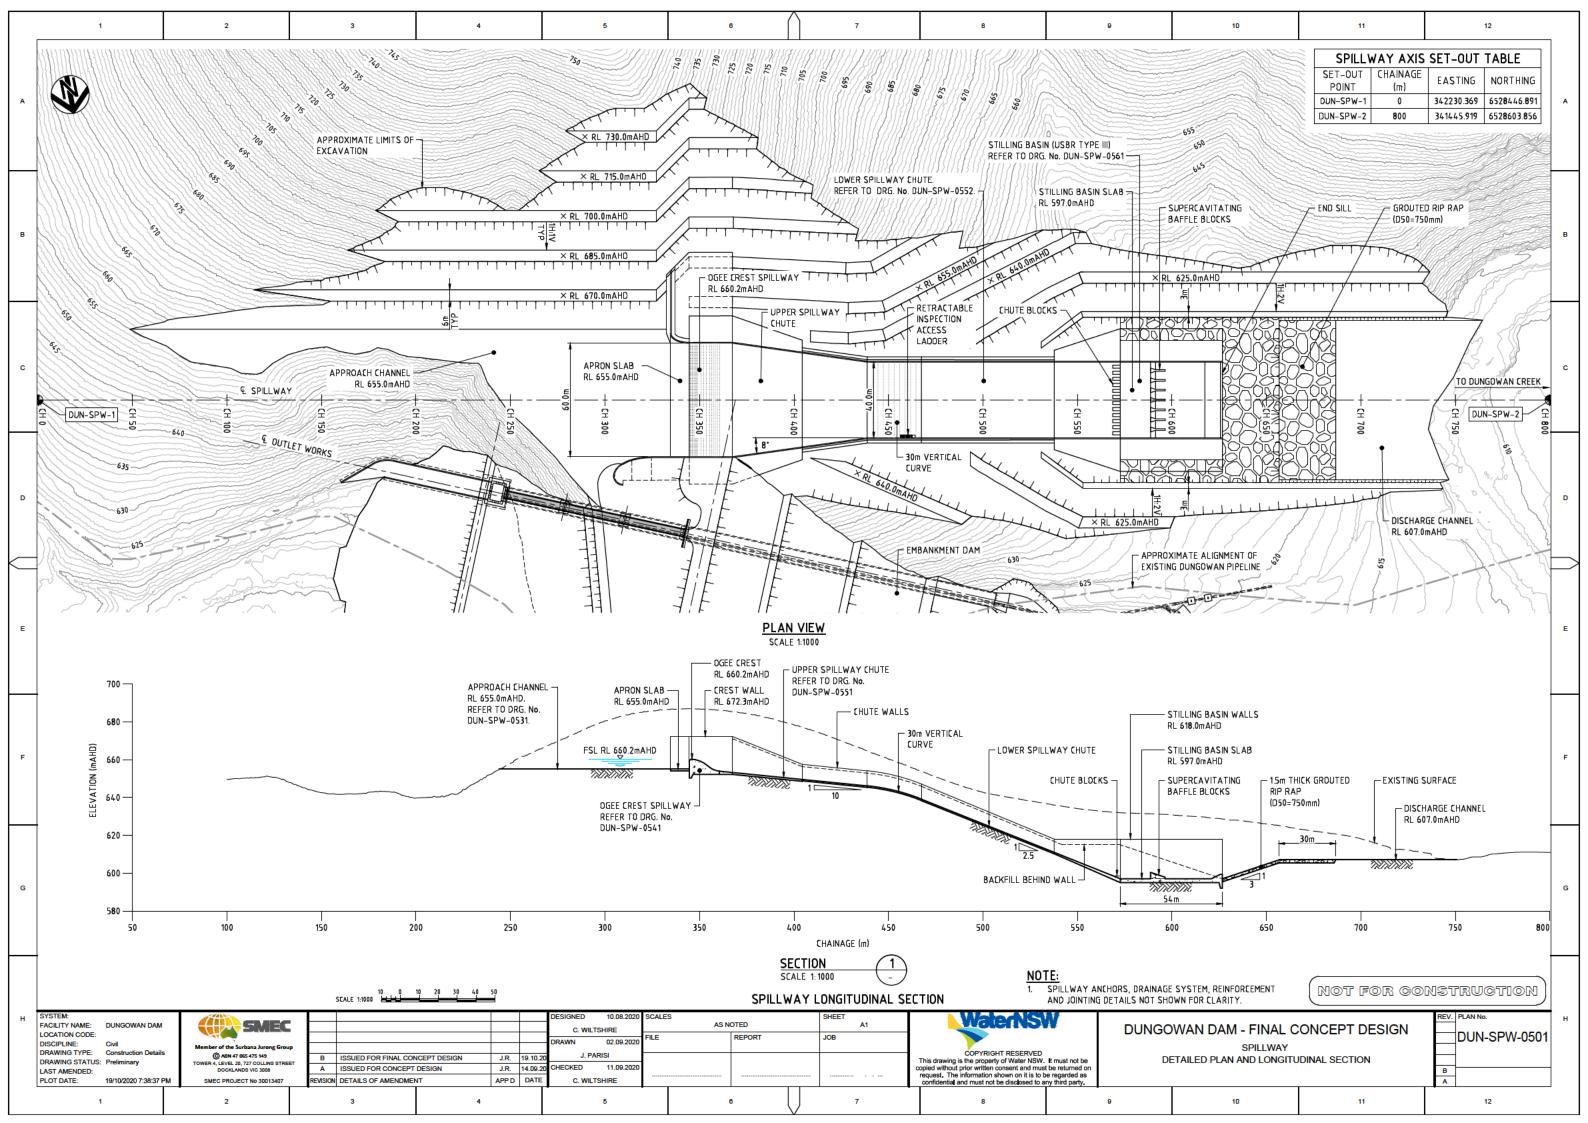


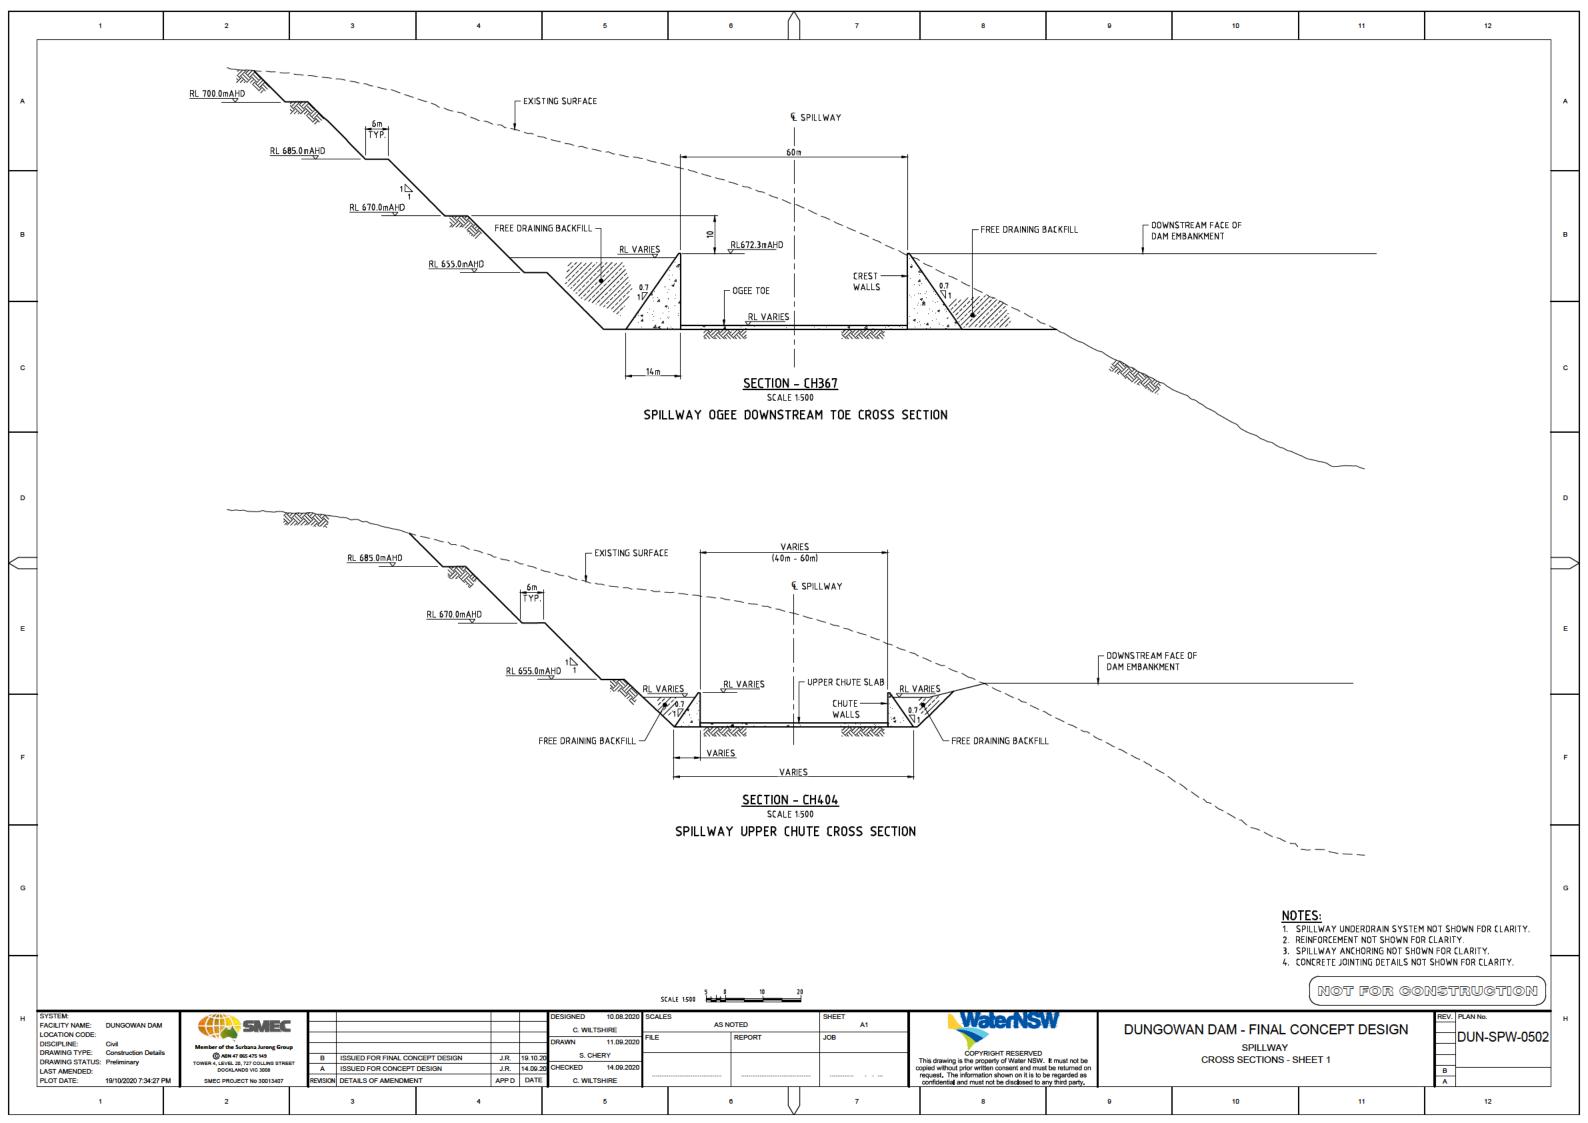


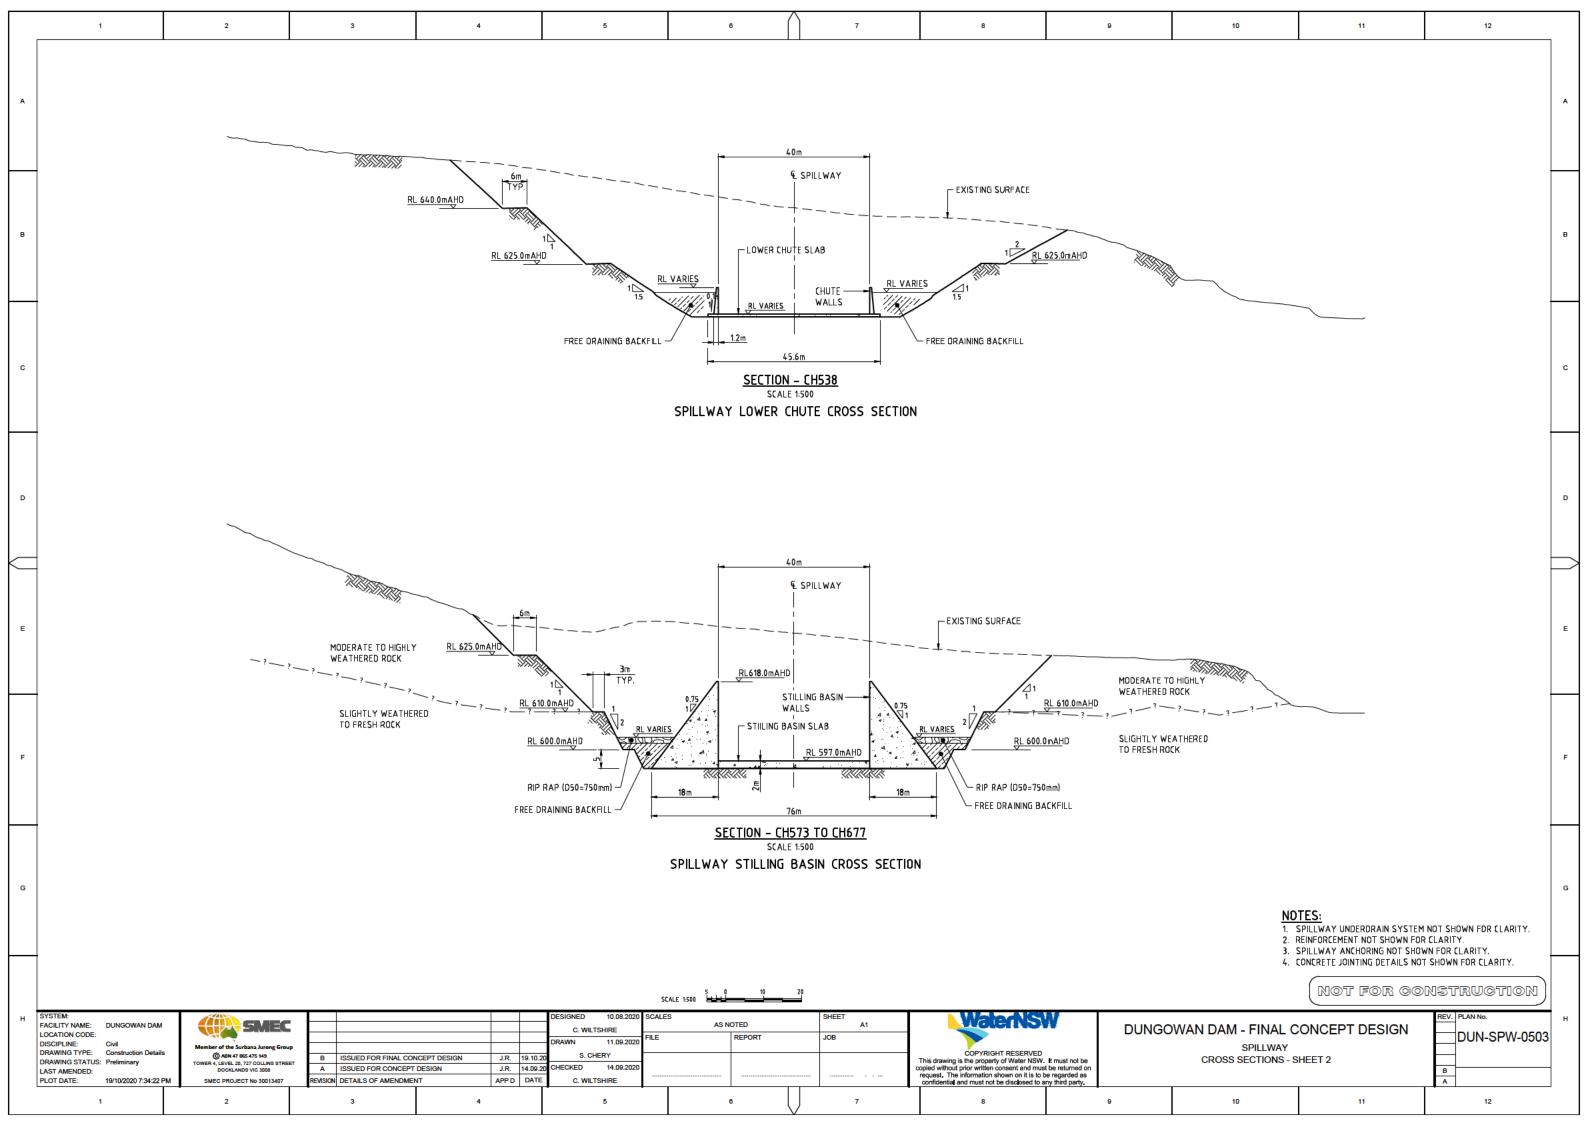


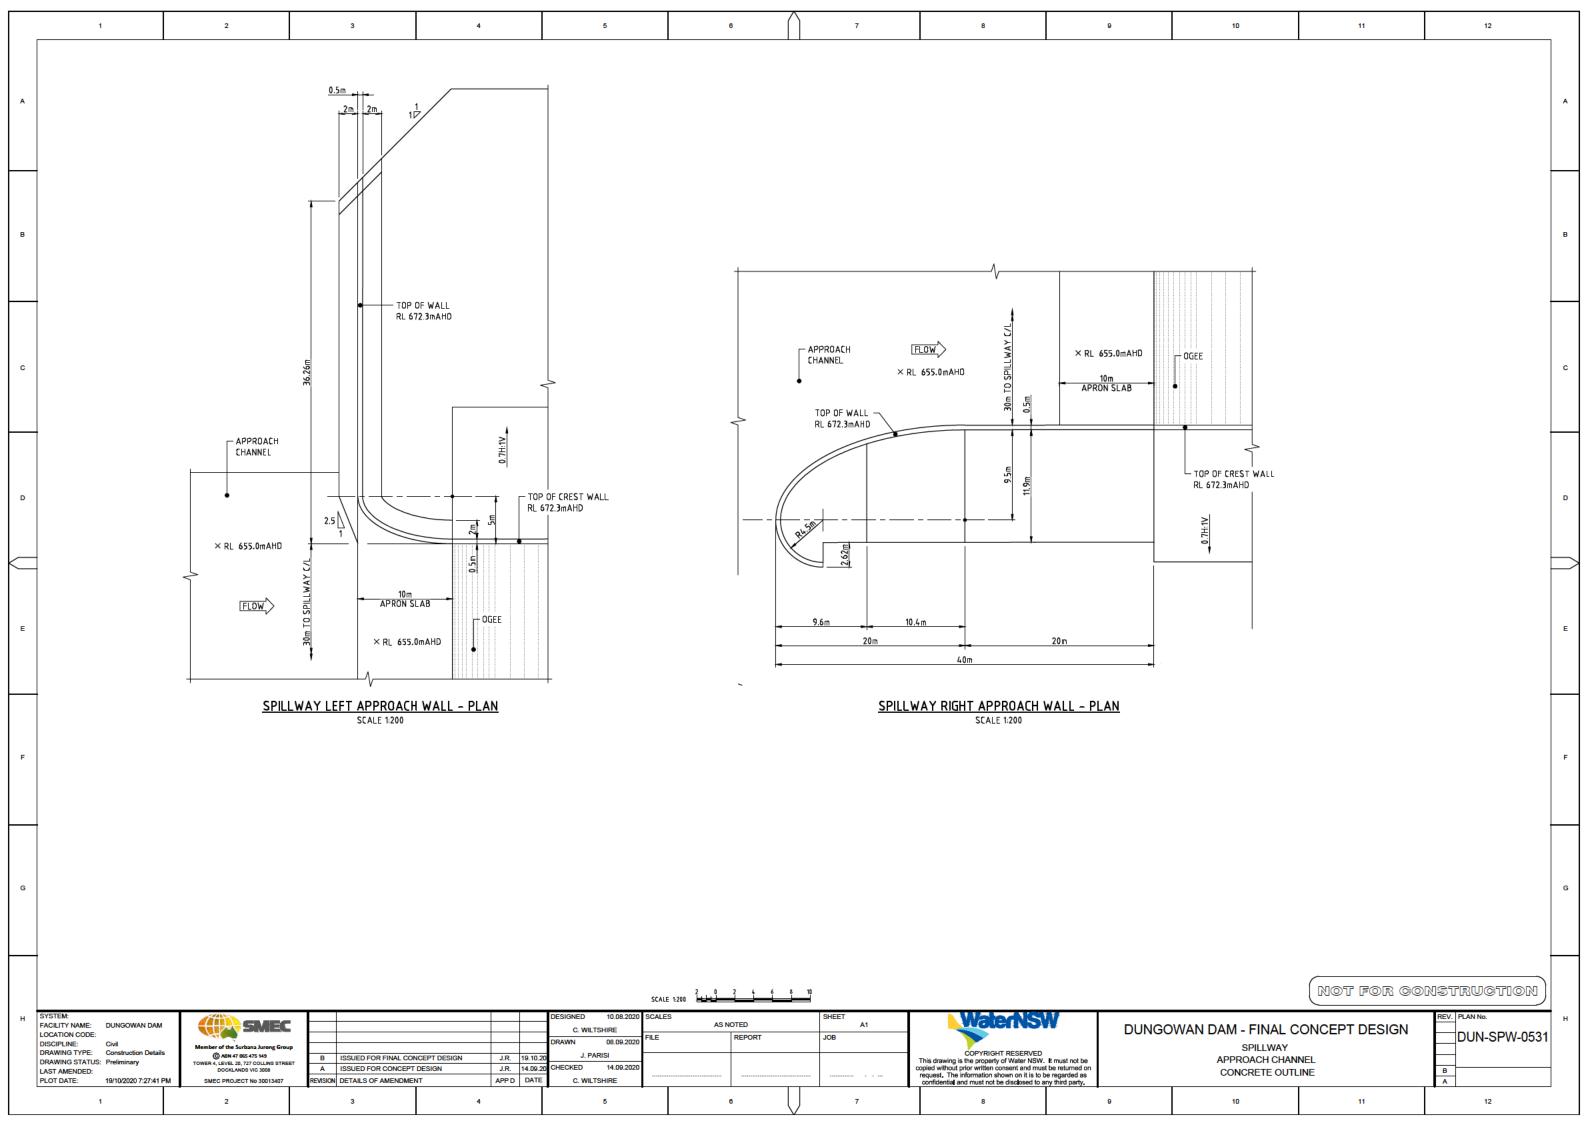


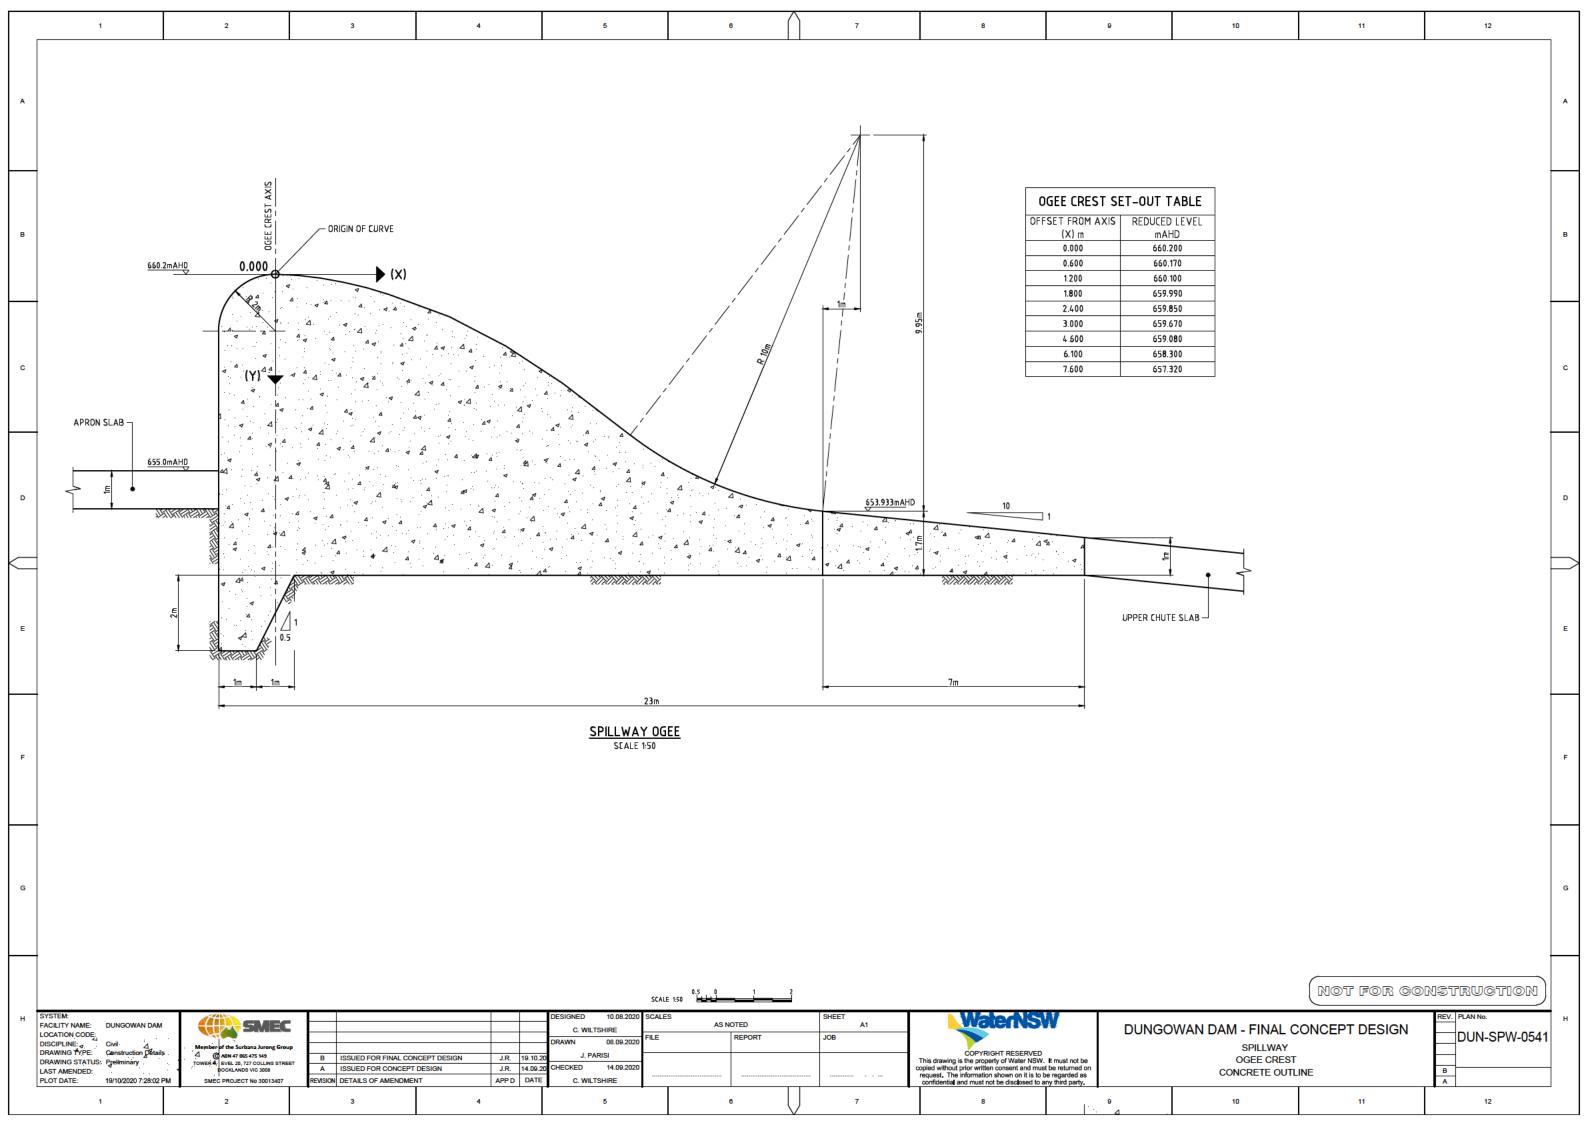


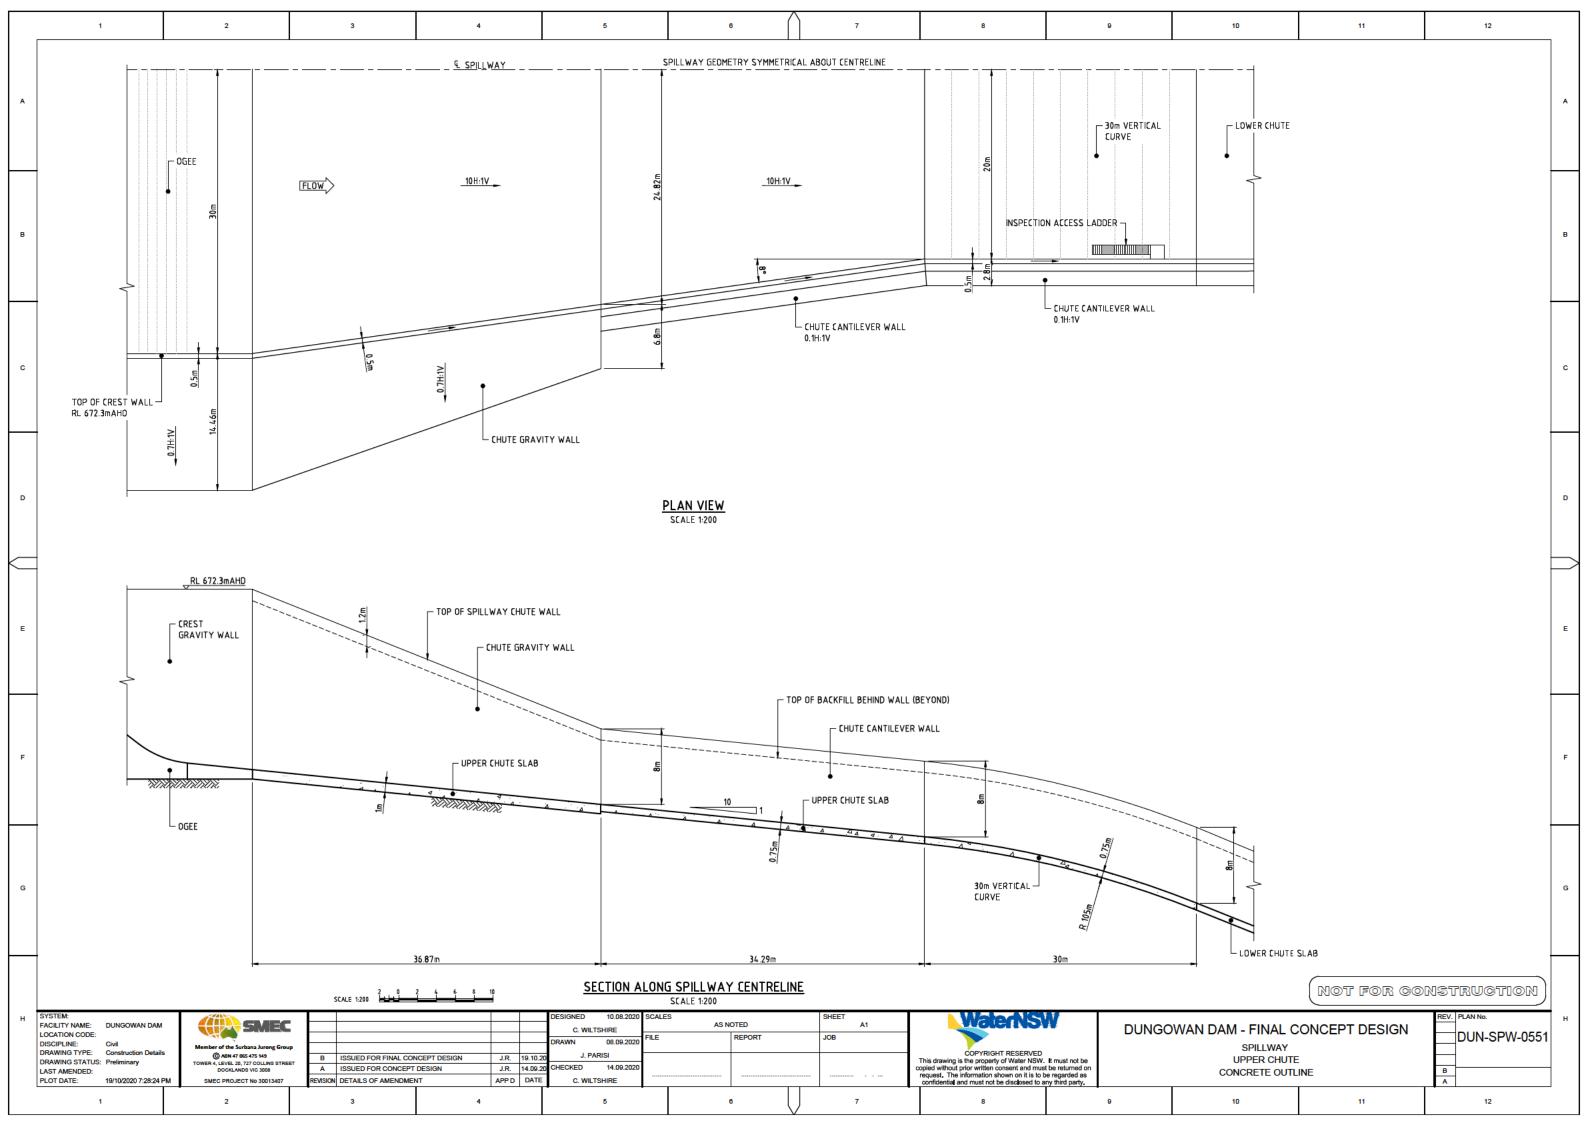


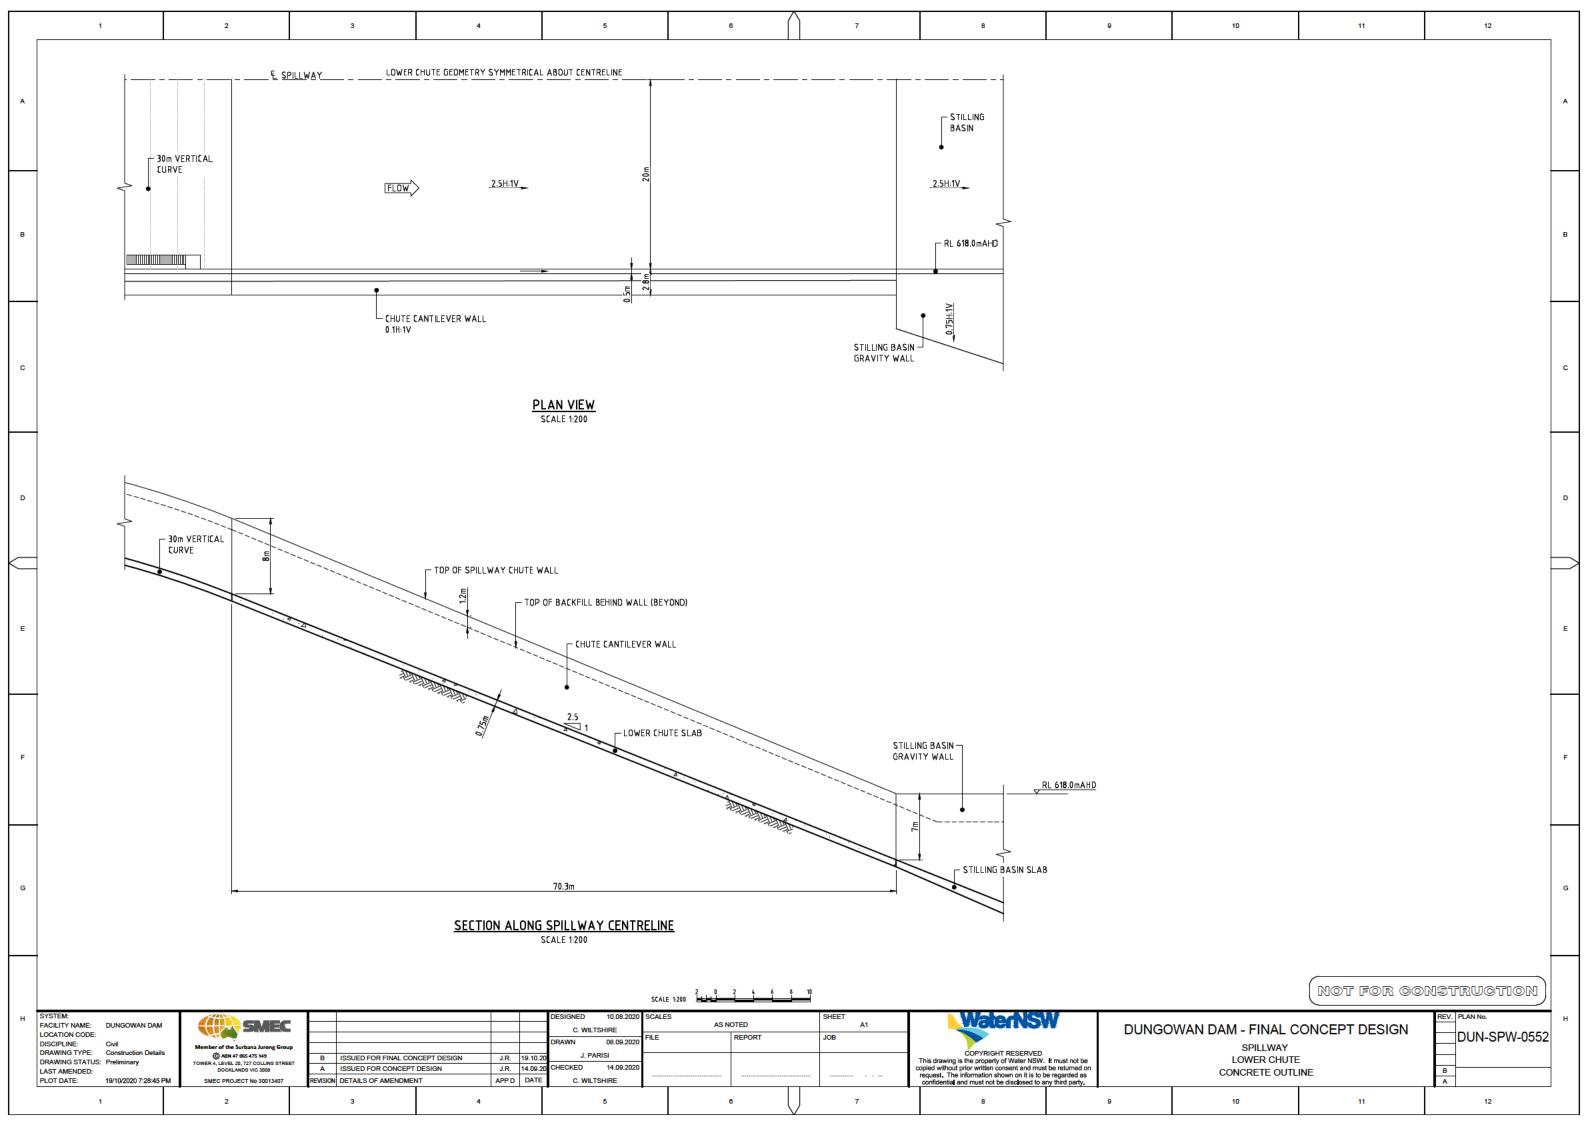


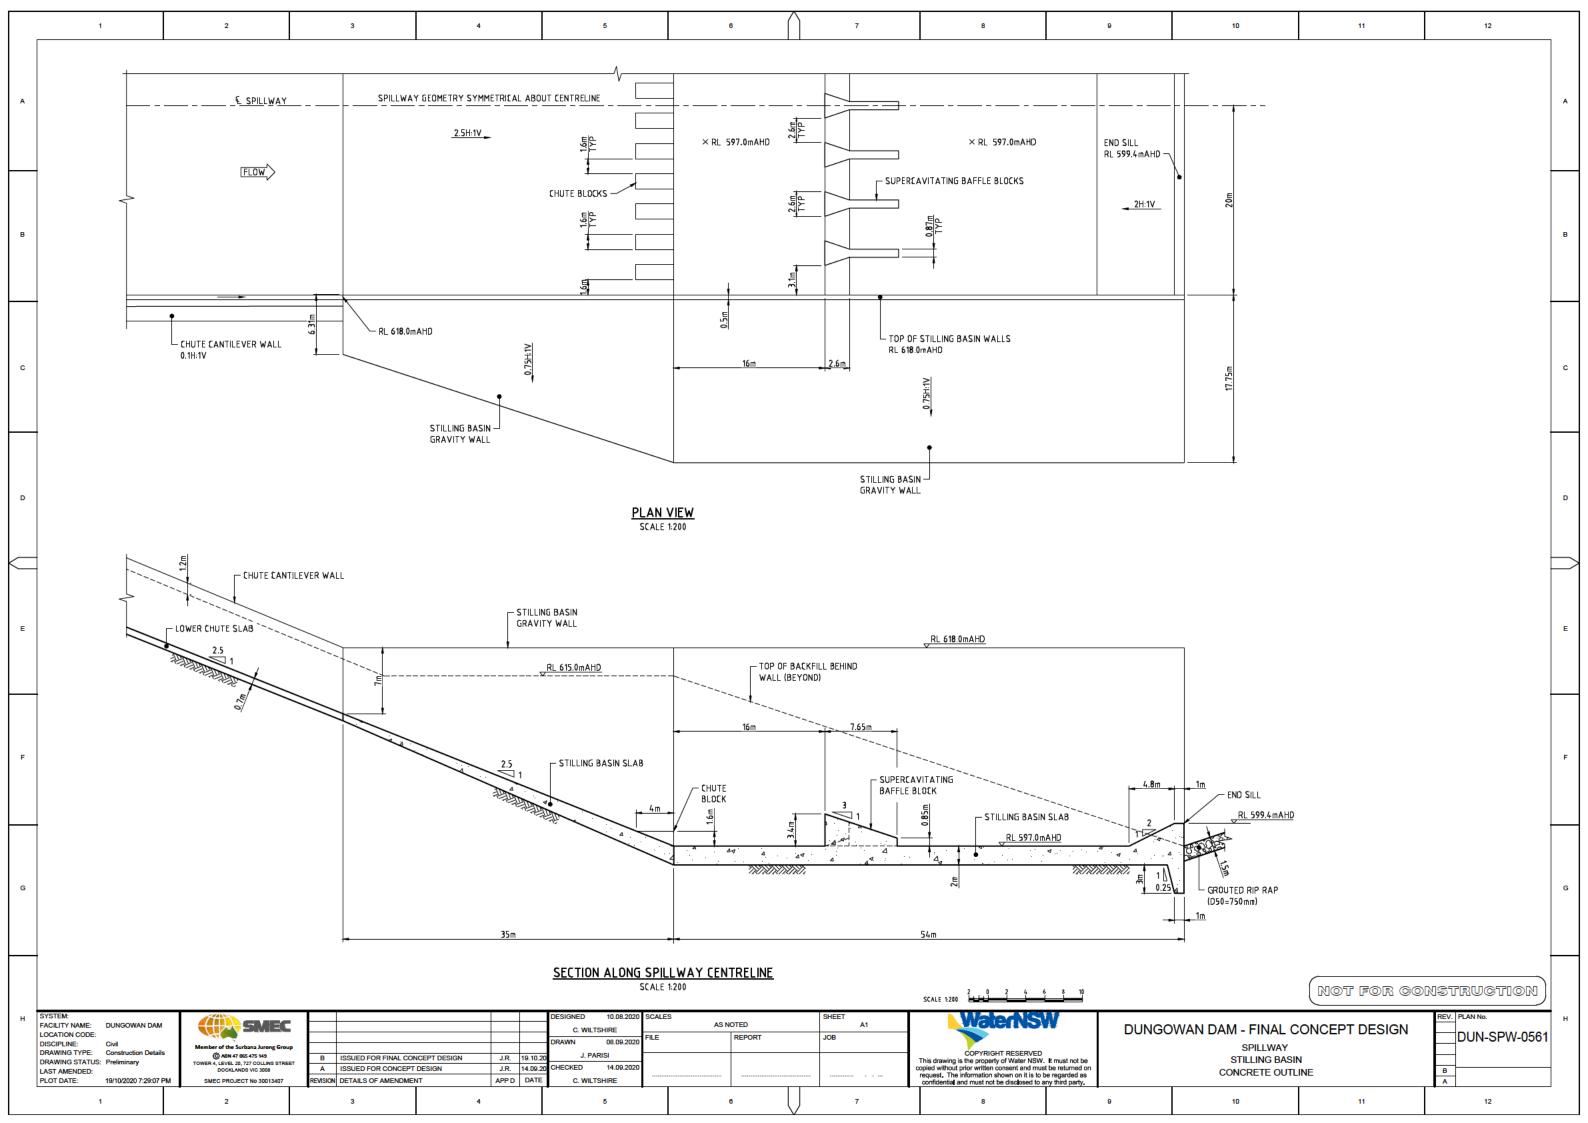


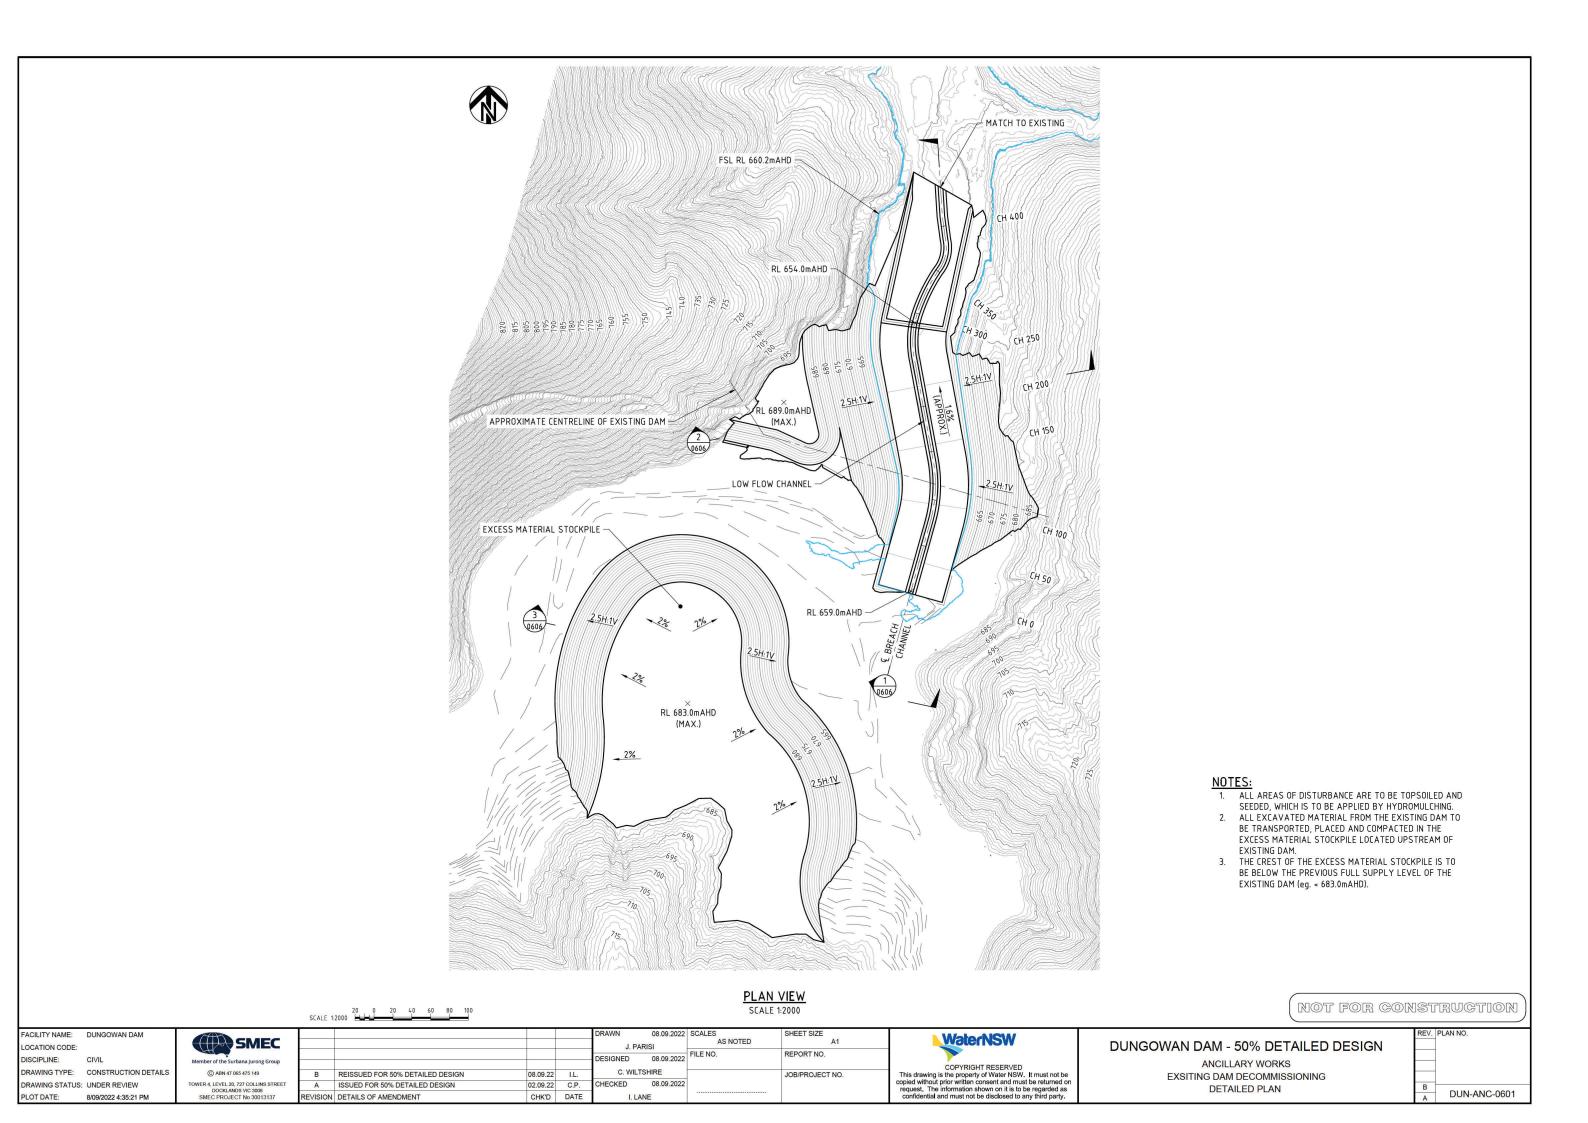


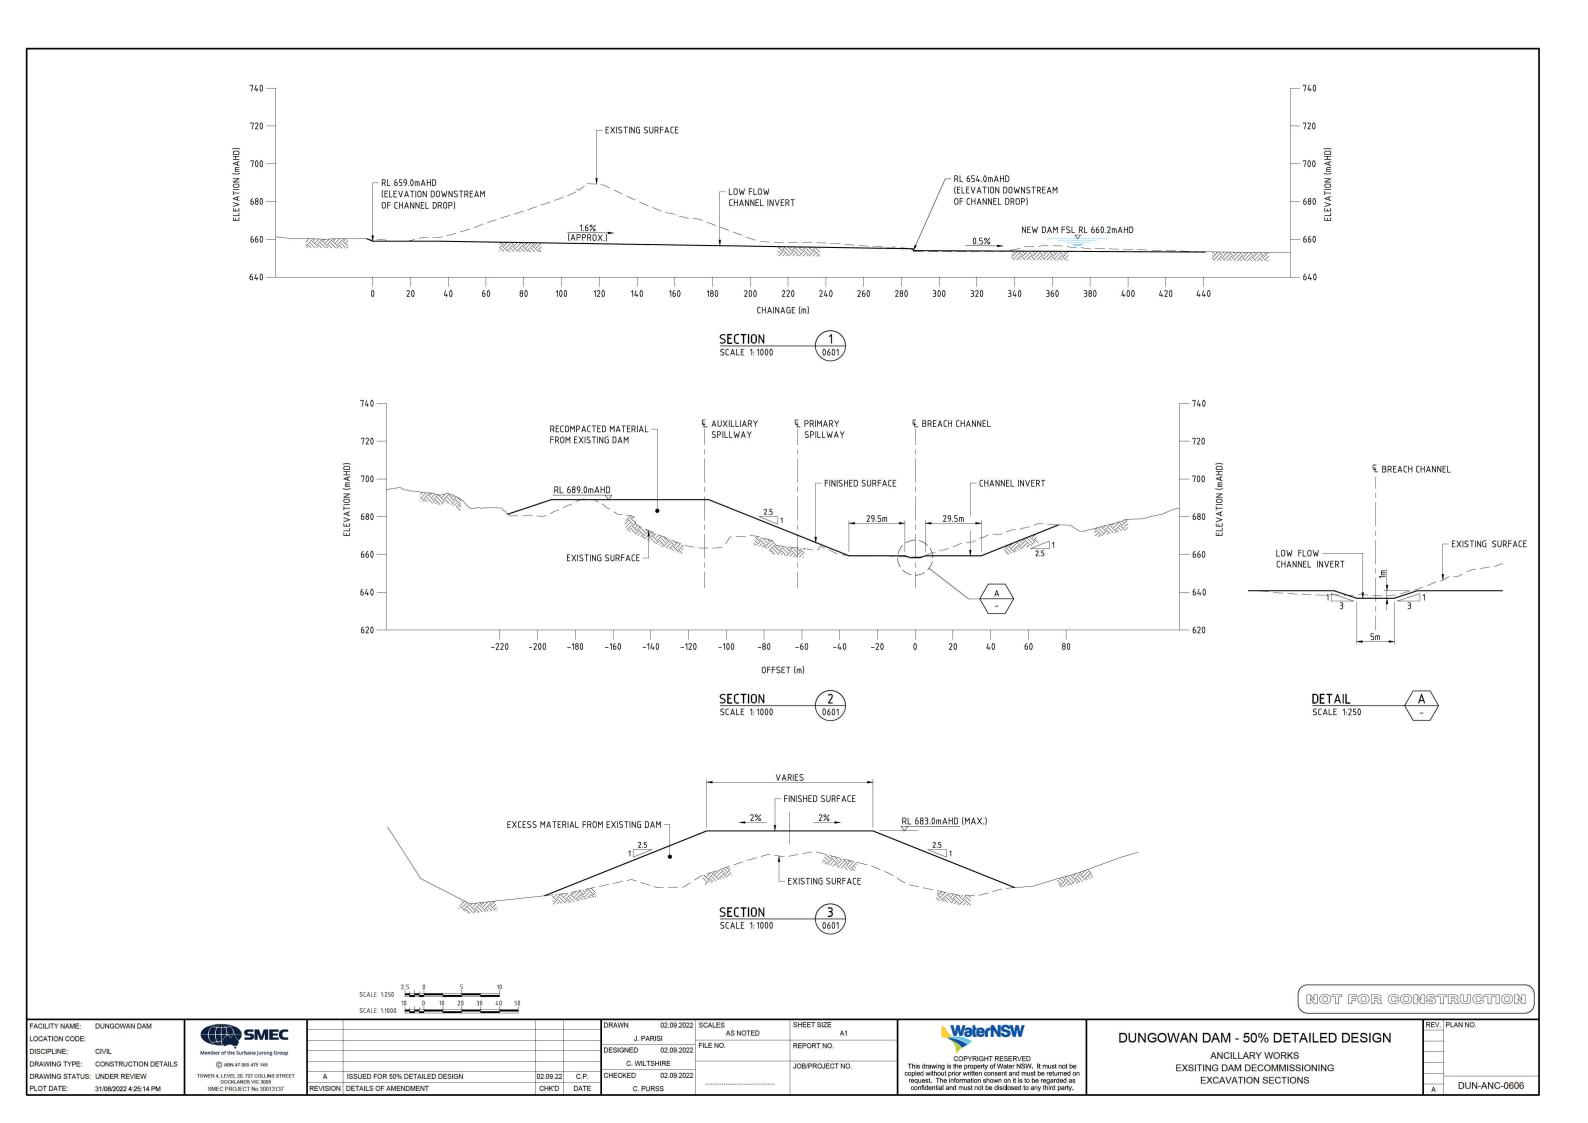


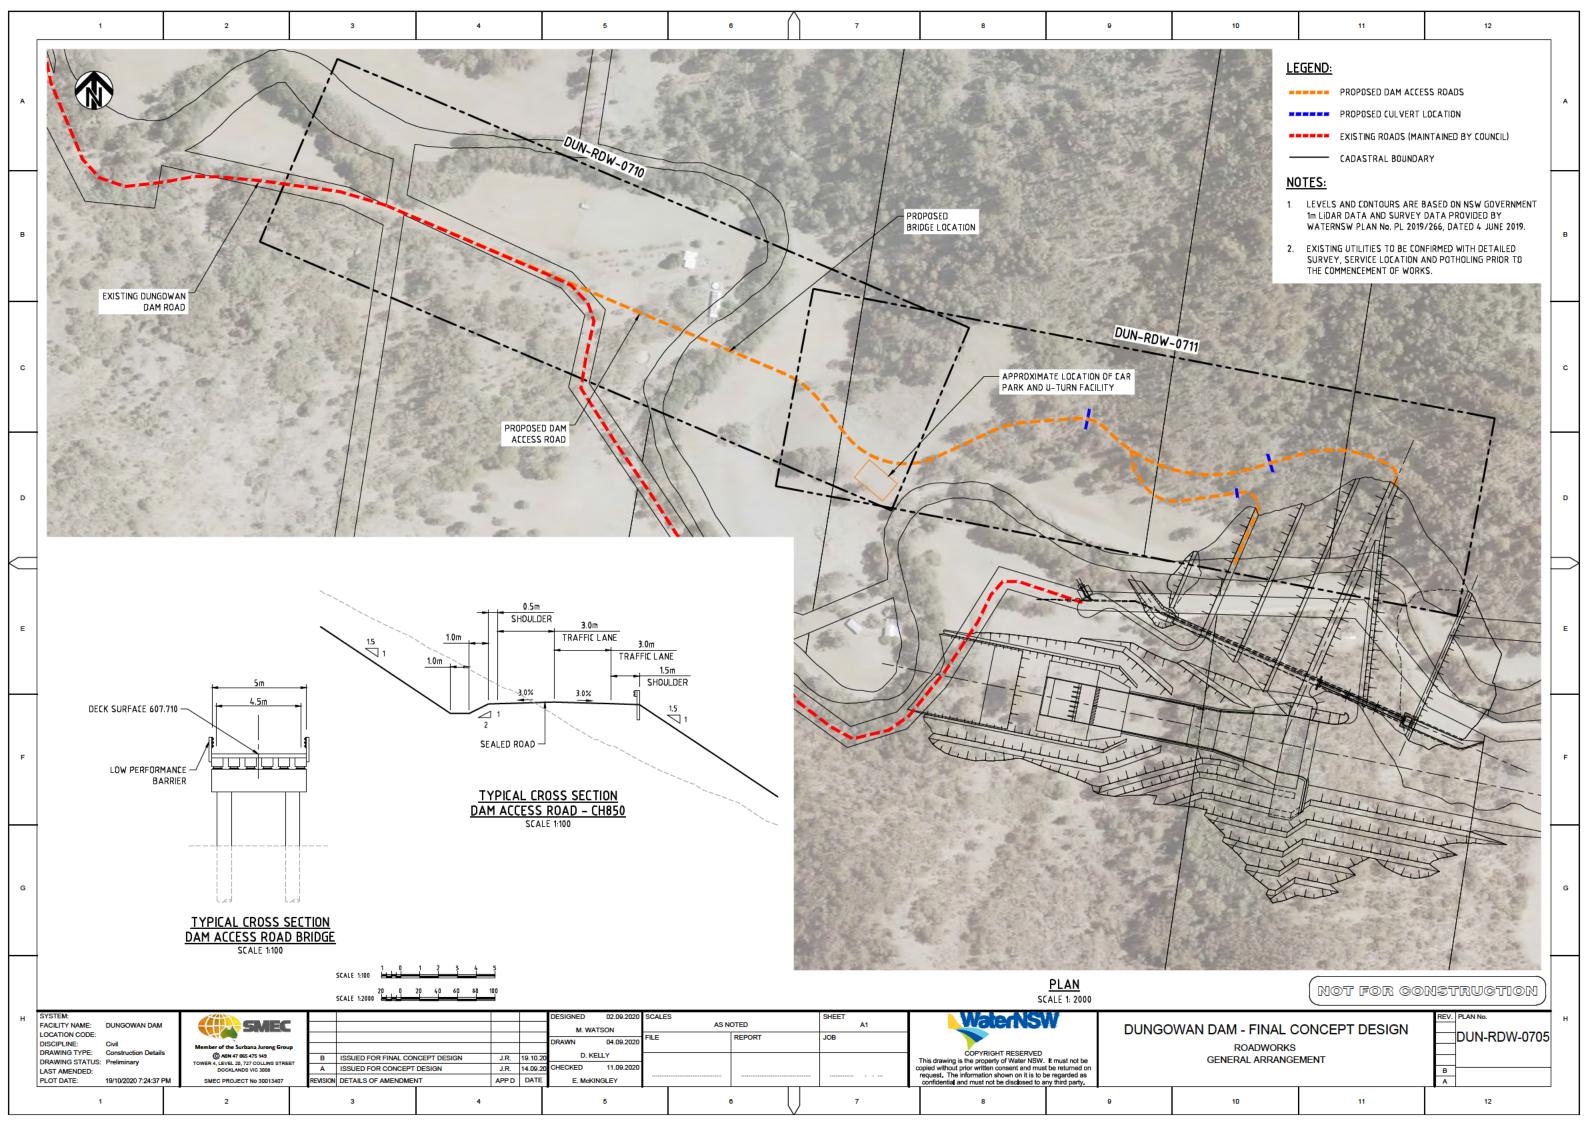

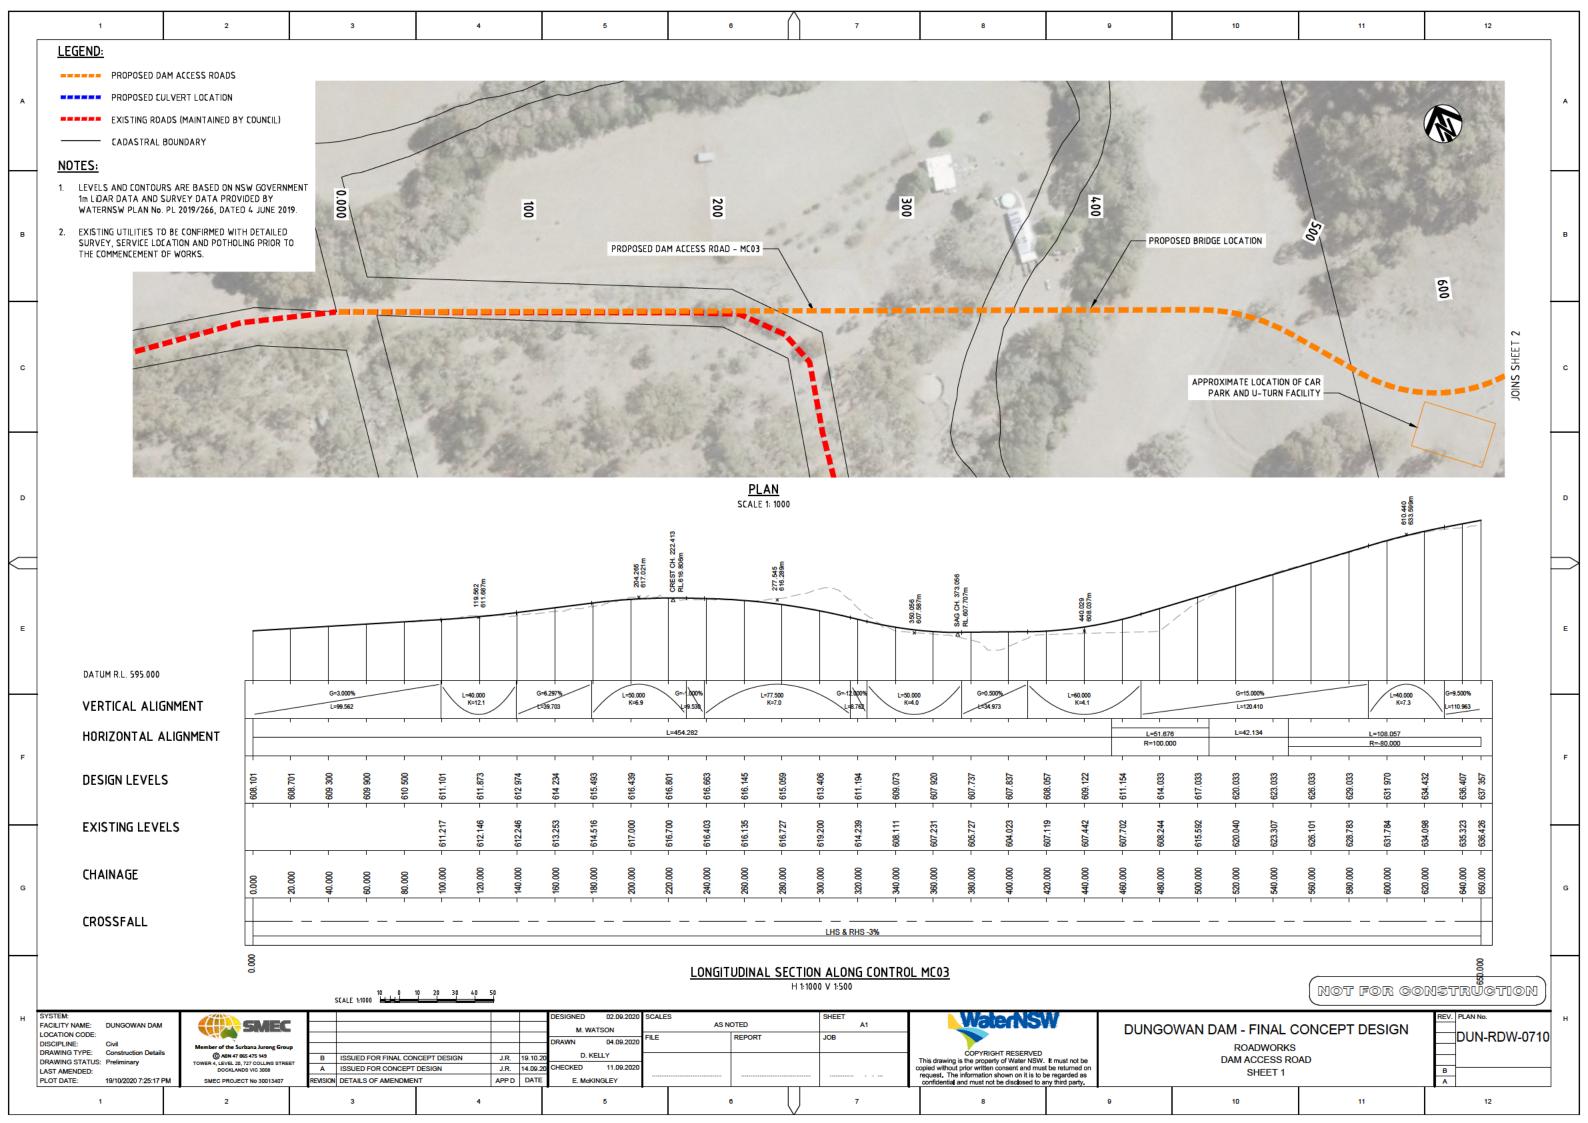

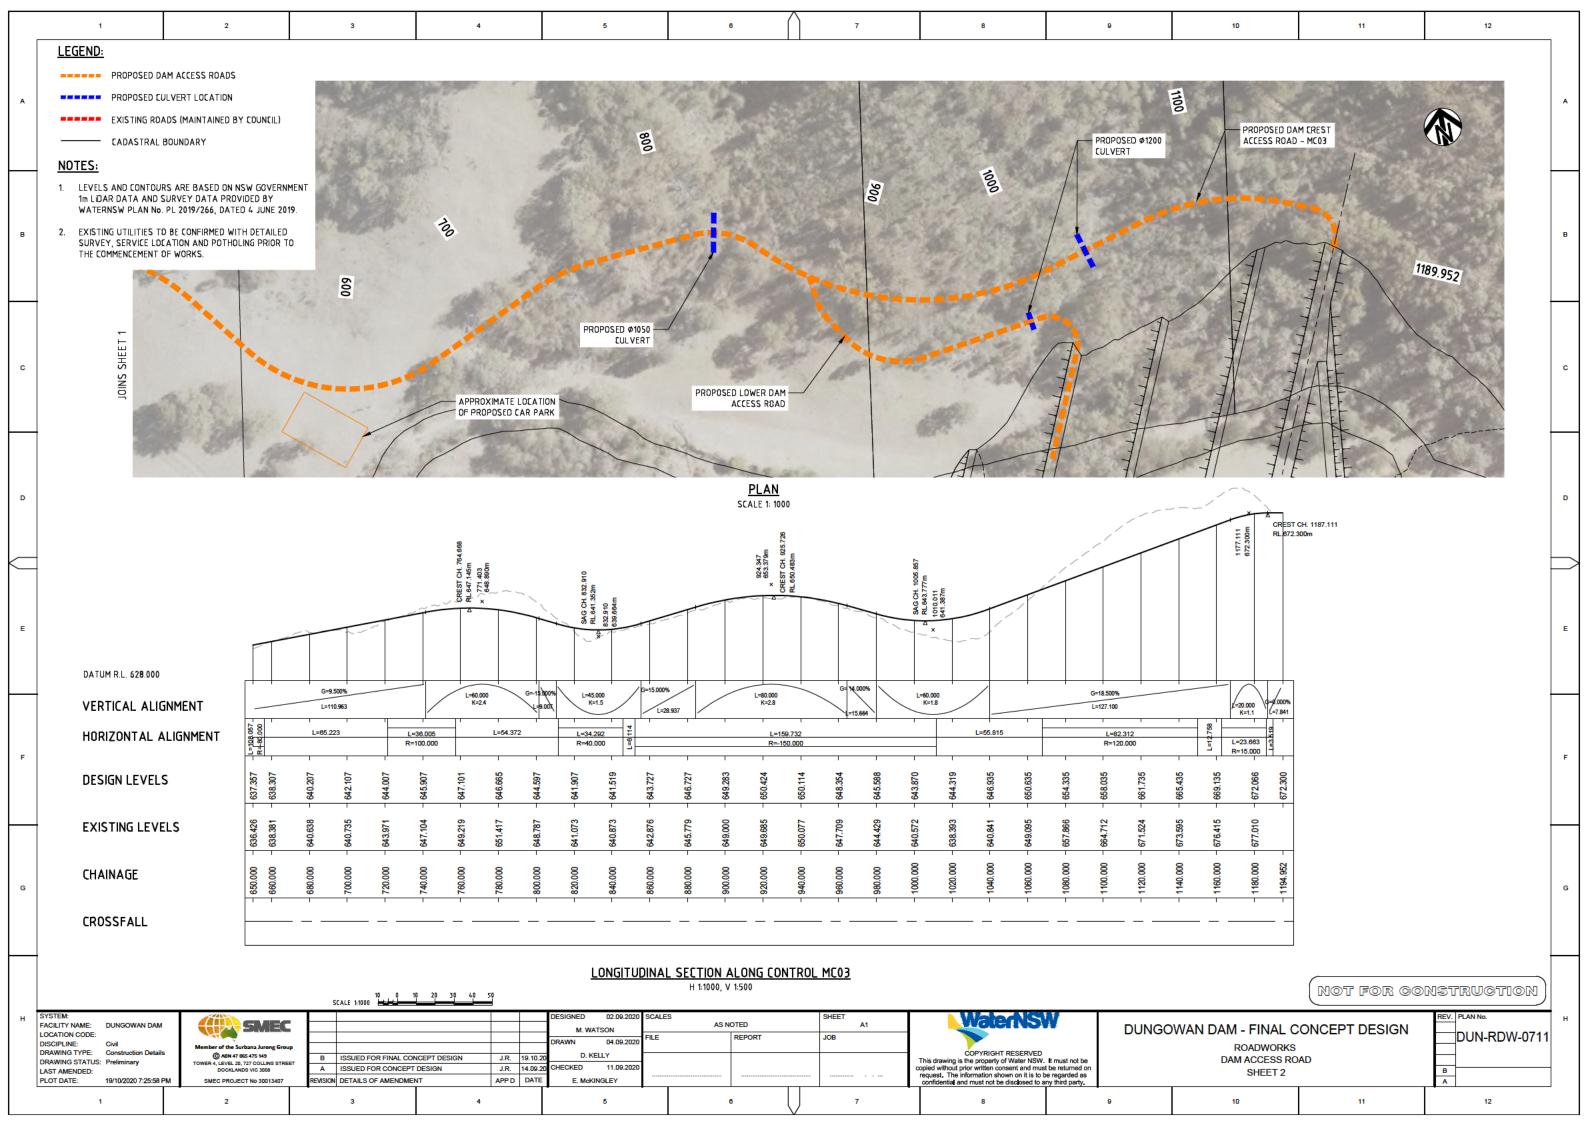

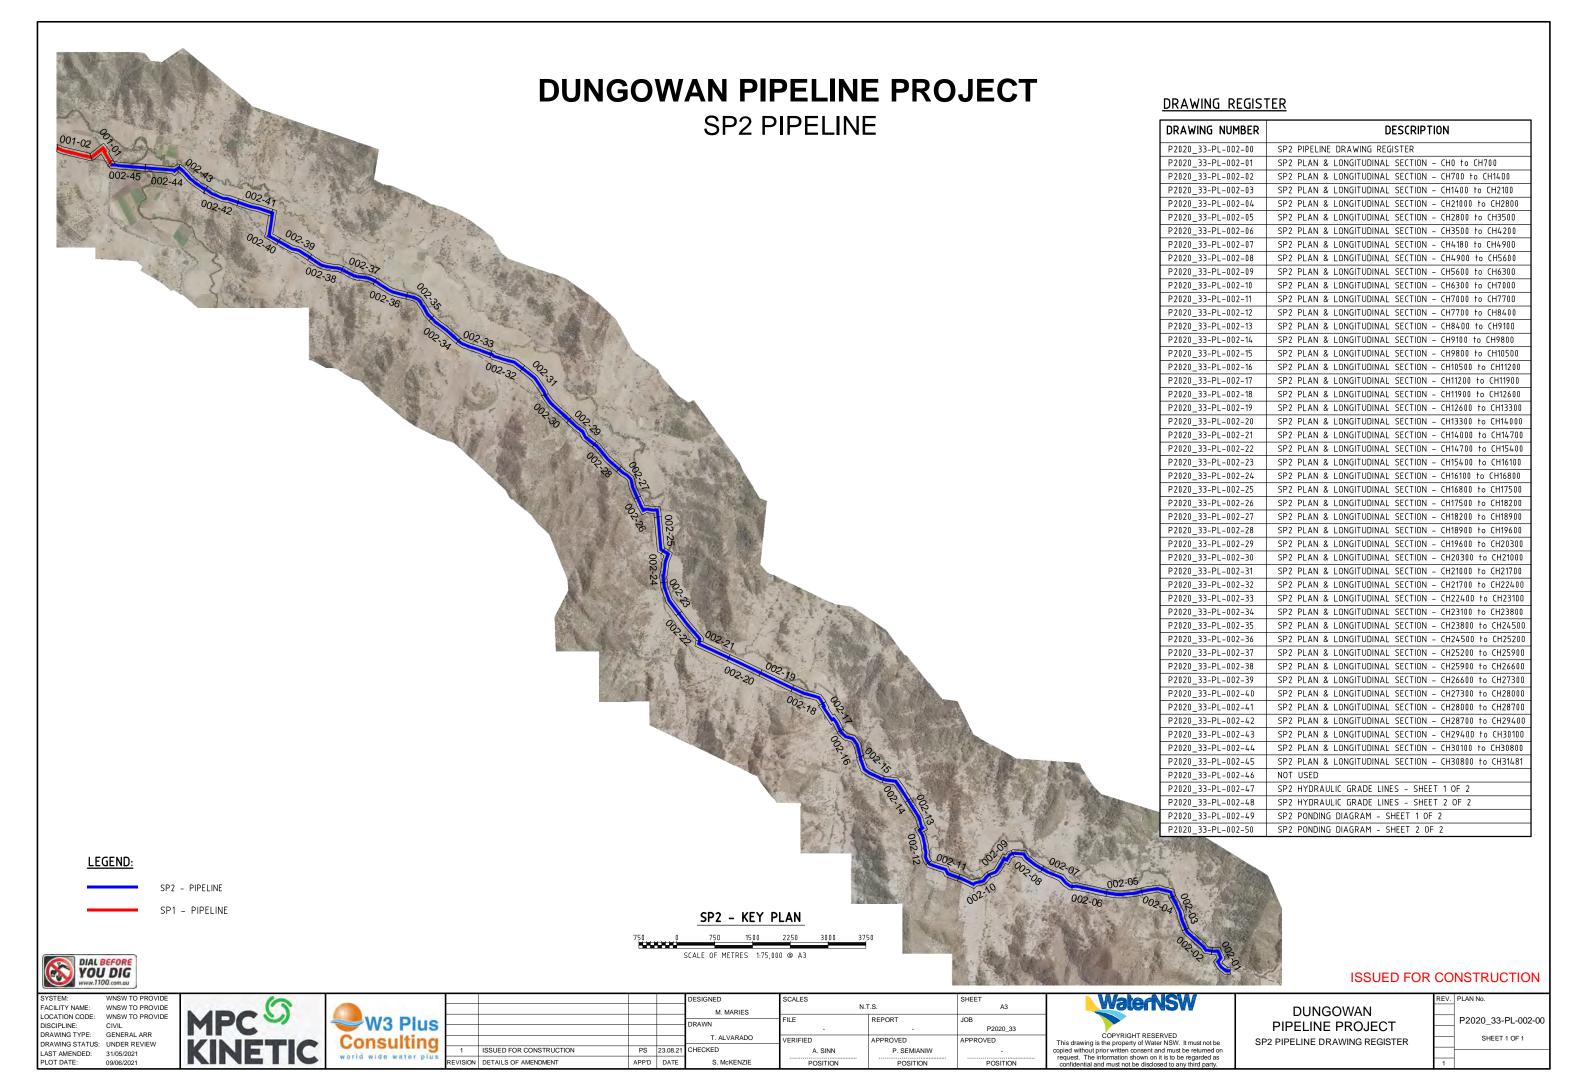

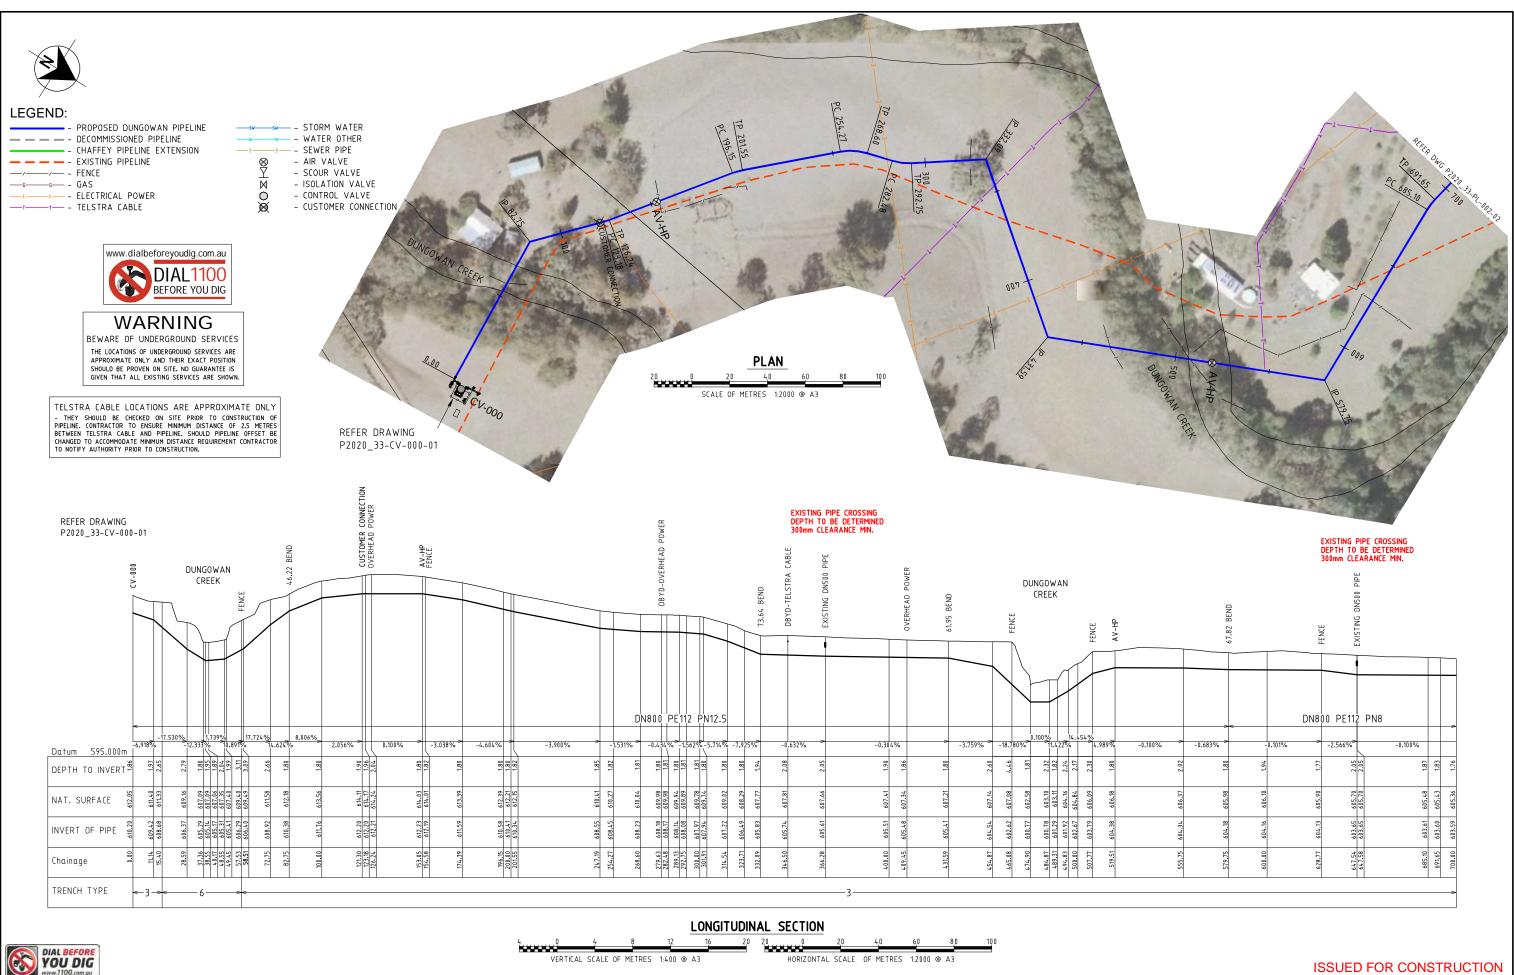



DRAWING STATUS: UNDER REVIEW

31/05/2021 26/08/2021

FACILITY NAME:

LOCATION CODE: DISCIPLINE:

LAST AMENDED: PLOT DATE:

WNSW TO PROVIDE WNSW TO PROVIDE DRAWING TYPE: CONSTRUCTION DET



					DESIGNED M. MARIES	SCALES AS SH		SHEET A3	Γ
Plus ting					DRAWN	FILE -	REPORT -	JOB P2020 33	ĺ
					T. ALVARADO	VERIFIED	APPROVED	APPROVED	ĺ
	1	ISSUED FOR CONSTRUCTION	PS	23.08.21	CHECKED	A. SINN	P. SEMIANIW	-	1
ter plus	REVISION	DETAILS OF AMENDMENT	APP'D	DATE	S. McKENZIE	POSITION	POSITION	POSITION	
	•								_




COPYRIGHT RESERVED
This drawing is the property of Water NSW. It must not be copied without prior written consent and must be returned on request. The information shown on it is to be regarded as confidential and must not be disclosed to any third party.

DUNGOWAN PIPELINE PROJECT SP2 PLAN & LONGITUDINAL SECTION

CH0 to CH700

CONSTRUCTION			
REV.	PLAN No.		
	P2020_33-PL-002-01		

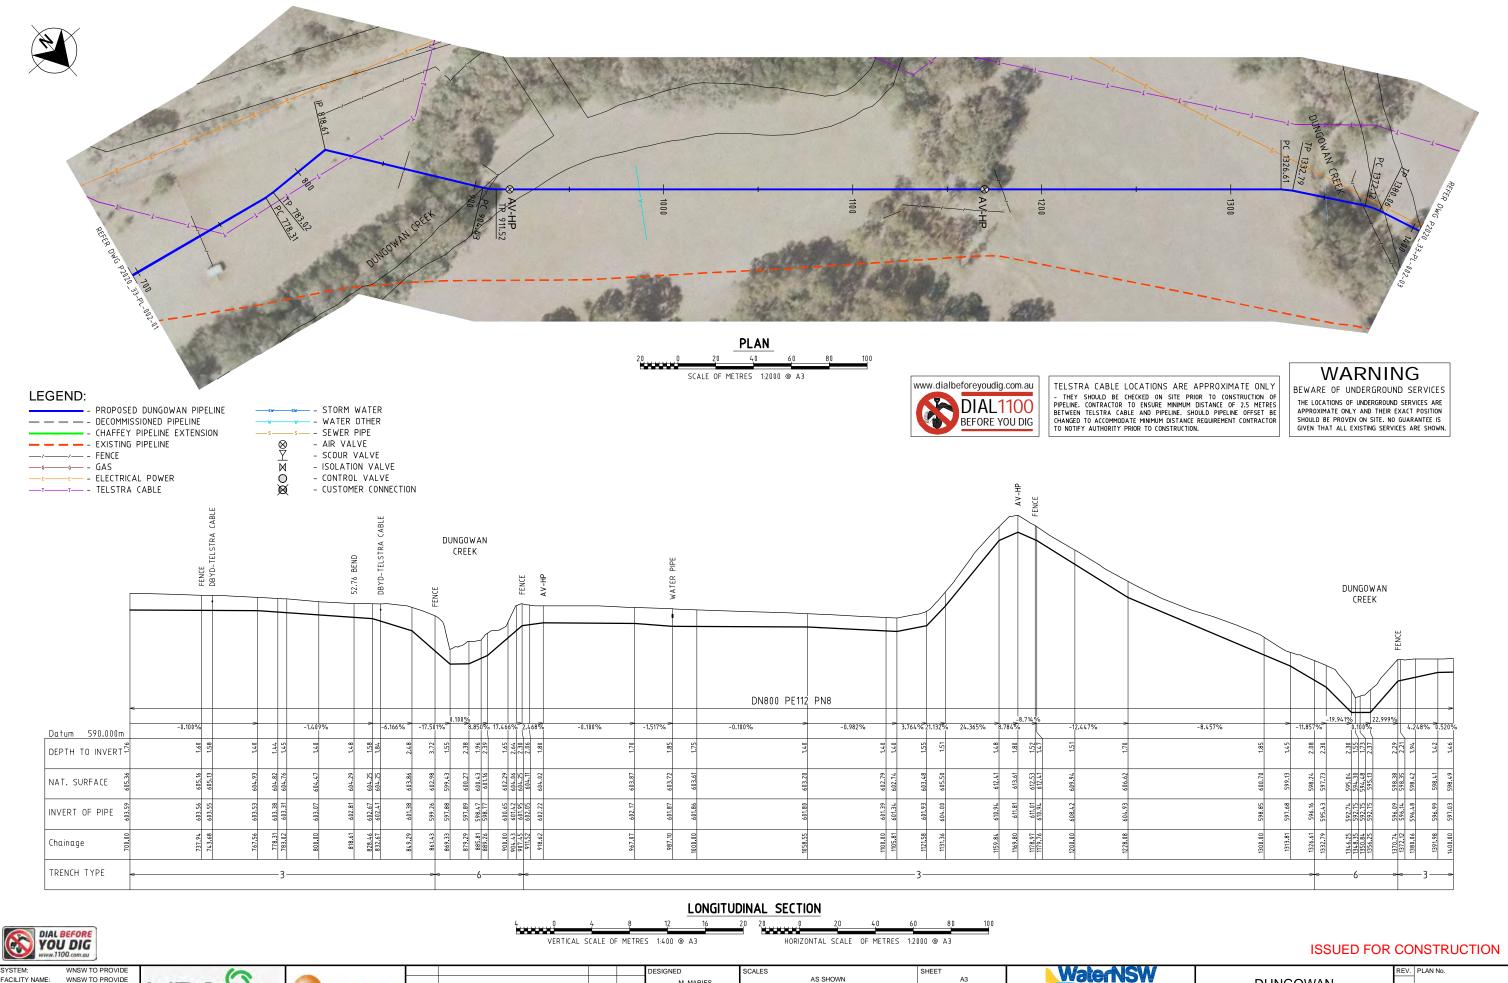

REPORT

PPROVED

P. SEMIANIW

POSITION

JOB

APPROVED

P2020_33

FACILITY NAME: LOCATION CODE: DISCIPLINE: DRAWING STATUS: UNDER REVIEW LAST AMENDED: PLOT DATE:

WNSW TO PROVIDE WNSW TO PROVIDE DRAWING TYPE: CONSTRUCTION DET. 31/05/2021 26/08/2021





W3 Plus		
		L
Consulting	1	ŀ
world wide water plus	REVISION	l

				M. MARIES	AS S
				DRAWN	FILE
				T. ALVARADO	-
				1. ALVARADO	VERIFIED
1	ISSUED FOR CONSTRUCTION	PS	23.08.21	CHECKED	A. SINN
REVISION	DETAILS OF AMENDMENT	APP'D	DATE	S. McKENZIE	POSITION

WaterNSW


COPYRIGHT RESERVED
This drawing is the property of Water NSW. It must not be copied without prior written consent and must be returned on request. The information shown on it is to be regarded as confidential and must not be disclosed to any third party.

DUNGOWAN PIPELINE PROJECT SP2 PLAN & LONGITUDINAL SECTION

CH700 to CH1400

CONSTRUCTION		
REV.	PLAN No.	
	P2020_33-PL-002-02	



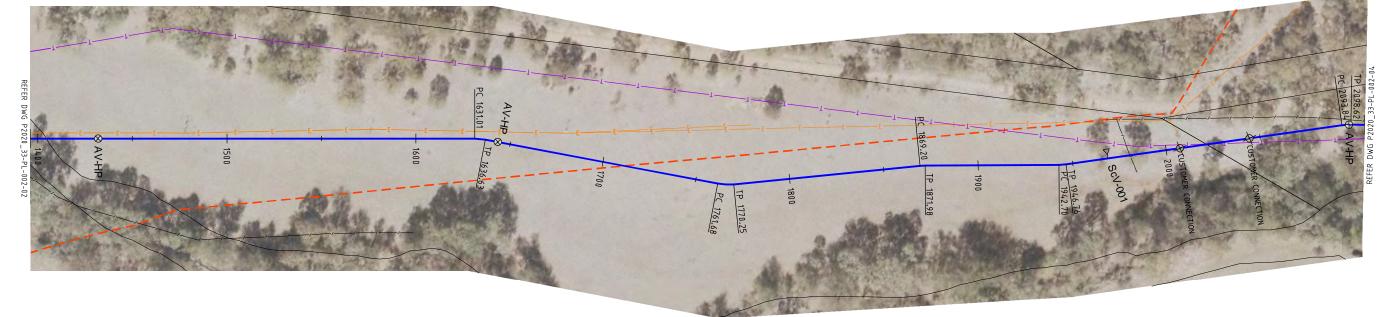

- PROPOSED DUNGOWAN PIPELINE — — — - DECOMMISSIONED PIPELINE - CHAFFEY PIPELINE EXTENSION — — — - EXISTING PIPELINE

-/--- - FENCE

- STORM WATER -- WATER OTHER - SEWER PIPE - AIR VALVE

- SCOUR VALVE - ISOLATION VALVE - CONTROL VALVE - CUSTOMER CONNECTION


PLAN SCALE OF METRES 1:2000 @ A3

TELSTRA CABLE LOCATIONS ARE APPROXIMATE ONLY TELSTIKA CABLE LUCATIONS ARE APPROXIMATE UNLT
- THEY SHOULD BE CHECKED ON SITE PRIOR TO CONSTRUCTION OF
PIPELINE. CONTRACTOR TO ENSURE MINIMUM DISTANCE OF 2.5 METRES
BETWEEN TELSTRA CABLE AND PIPELINE. SHOULD PIPELINE OFFSET BE
CHANGED TO ACCOMMODATE MINIMUM DISTANCE REQUIREMENT CONTRACTOR
TO NOTIFY AUTHORITY PRIOR TO CONSTRUCTION.



WARNING

BEWARE OF UNDERGROUND SERVICES THE LOCATIONS OF UNDERGROUND SERVICES ARE APPROXIMATE ONLY AND THEIR EXACT POSITION SHOULD BE PROVEN ON SITE. NO GUARANTEE IS GIVEN THAT ALL EXISTING SERVICES ARE SHOWN.

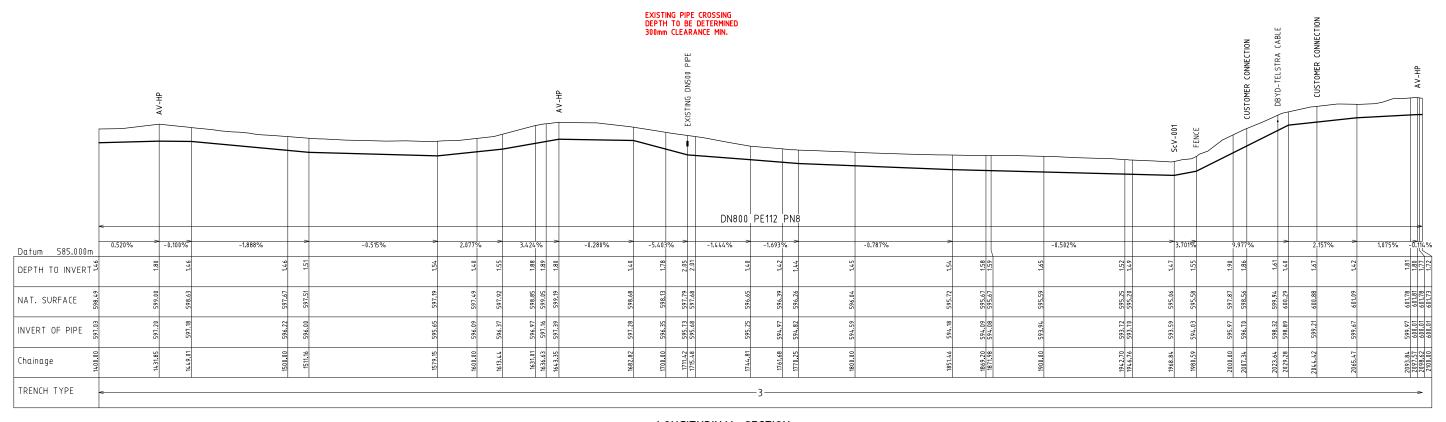



LONGITUDINAL SECTION 20 20 0 VERTICAL SCALE OF METRES 1:400 @ A3 HORIZONTAL SCALE OF METRES 1:2000 @ A3

ISSUED FOR CONSTRUCTION

FACILITY NAME: LOCATION CODE: DISCIPLINE: DRAWING STATUS: UNDER REVIEW

WNSW TO PROVIDE WNSW TO PROVIDE DRAWING TYPE: CONSTRUCTION DET. LAST AMENDED: 31/05/2021 PLOT DATE: 26/08/2021



<u> </u>	ŀ
W3 Plus	ŀ
Consulting	ŀ

					DESIGNED	SCALES
					M. MARIES	
					DRAWN	FILE
,					T. ALVARADO	-
1					1. ALVARADO	VERIFIED
,	1	ISSUED FOR CONSTRUCTION	PS	23.08.21	CHECKED	A. SINN
5	REVISION	DETAILS OF AMENDMENT	APP'D	DATE	S. McKENZIE	POSITION

SCALES		SHEET	
AS SH	A3		
FILE	JOB		
-	-	P2020_33	
VERIFIED	APPROVED	APPROVED	Т
A. SINN	P. SEMIANIW	Ē	cop
POSITION	POSITION	POSITION	re
	AS SH FILE - VERIFIED A. SINN	AS SHOWN FILE REPORT VERIFIED APPROVED A. SINN P. SEMIANIW	AS SHOWN


WaterNSW

COPYRIGHT RESERVED
This drawing is the property of Water NSW. It must not be
copied without prior written consent and must be returned on
request. The information shown on it is to be regarded as
confidential and must not be disclosed to any third party.

DUNGOWAN
PIPELINE PROJECT
I AN & LONGITUDINAL SECTIO

CH1400 to CH2100

	NOTROCTION
REV.	PLAN No.
	P2020_33-PL-002-03

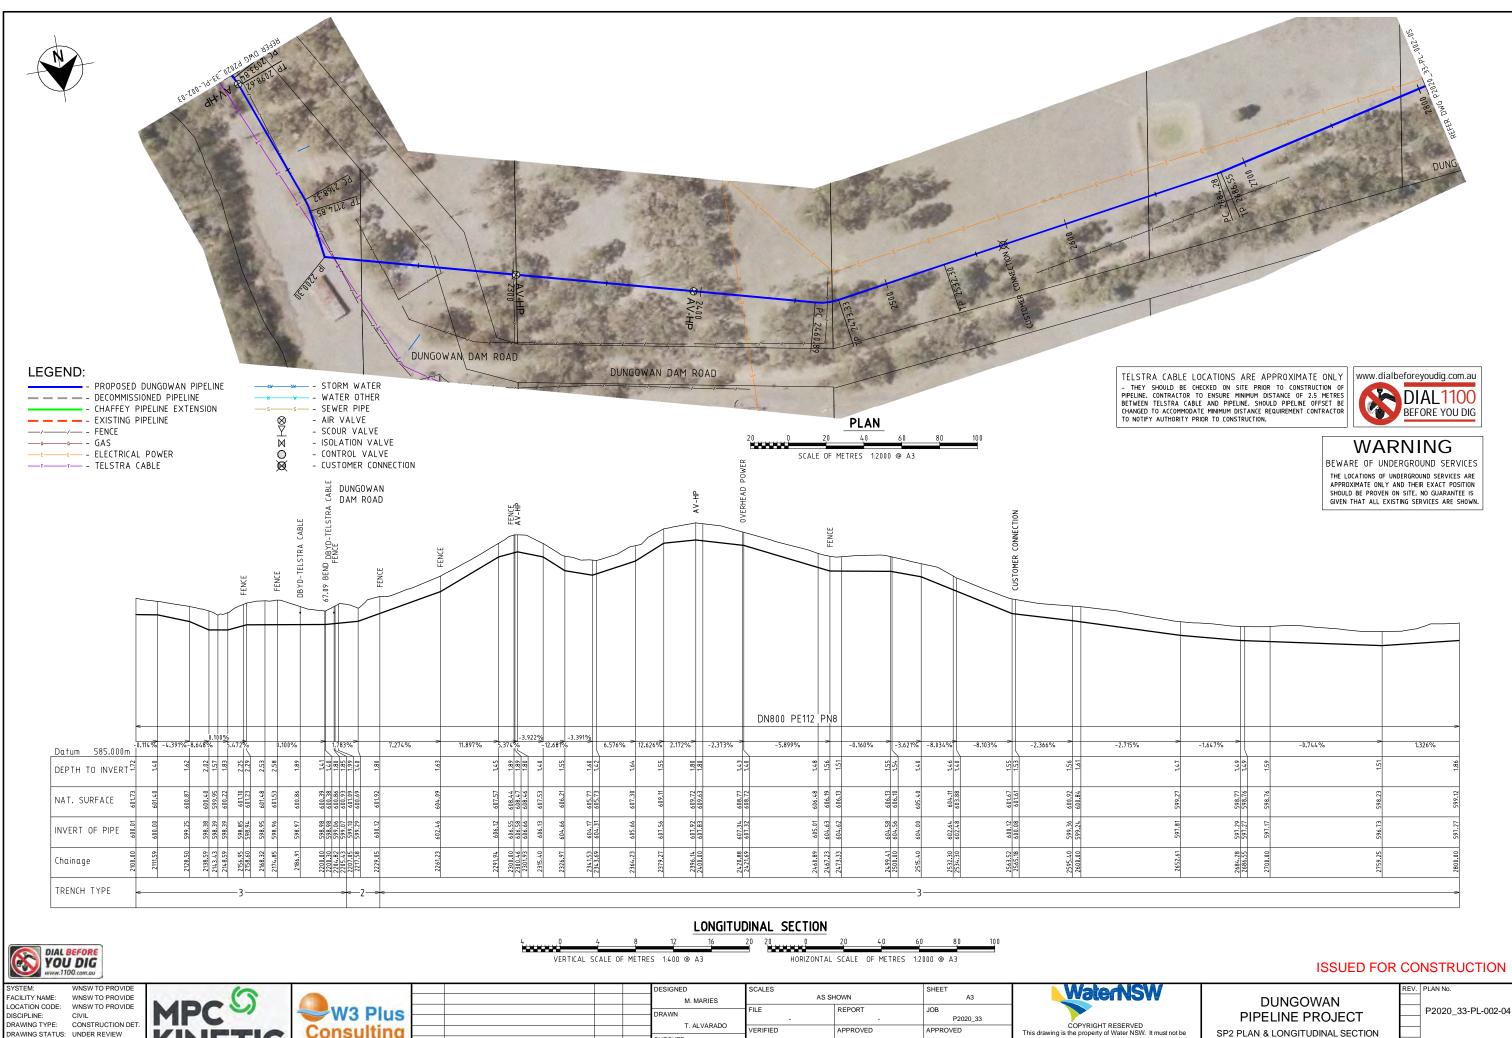

LAST AMENDED: PLOT DATE:

DRAWING STATUS: UNDER REVIEW 31/05/2021





W3 Plus		
Worlds		
Consulting		
	1	IS
world wide water plus	REVISION	DI


				M. MARIES	
				DRAWN	FILE
				T. ALVARADO	-
				1. ALVARADO	VERIFIED
1	ISSUED FOR CONSTRUCTION	PS	23.08.21	CHECKED	A. SINN
REVISION	DETAILS OF AMENDMENT	APP'D	DATE	S. McKENZIE	POSITIO
				-	

APPROVED P. SEMIANIW


COPYRIGHT RESERVED
This drawing is the property of Water NSW. It must not be copied without prior written consent and must be returned on request. The information shown on it is to be regarded as confidential and must not be disclosed to any third party.


CH2800 to CH3500

<u> </u>	NOTROOTION
REV.	PLAN No.
	P2020_33-PL-002-04

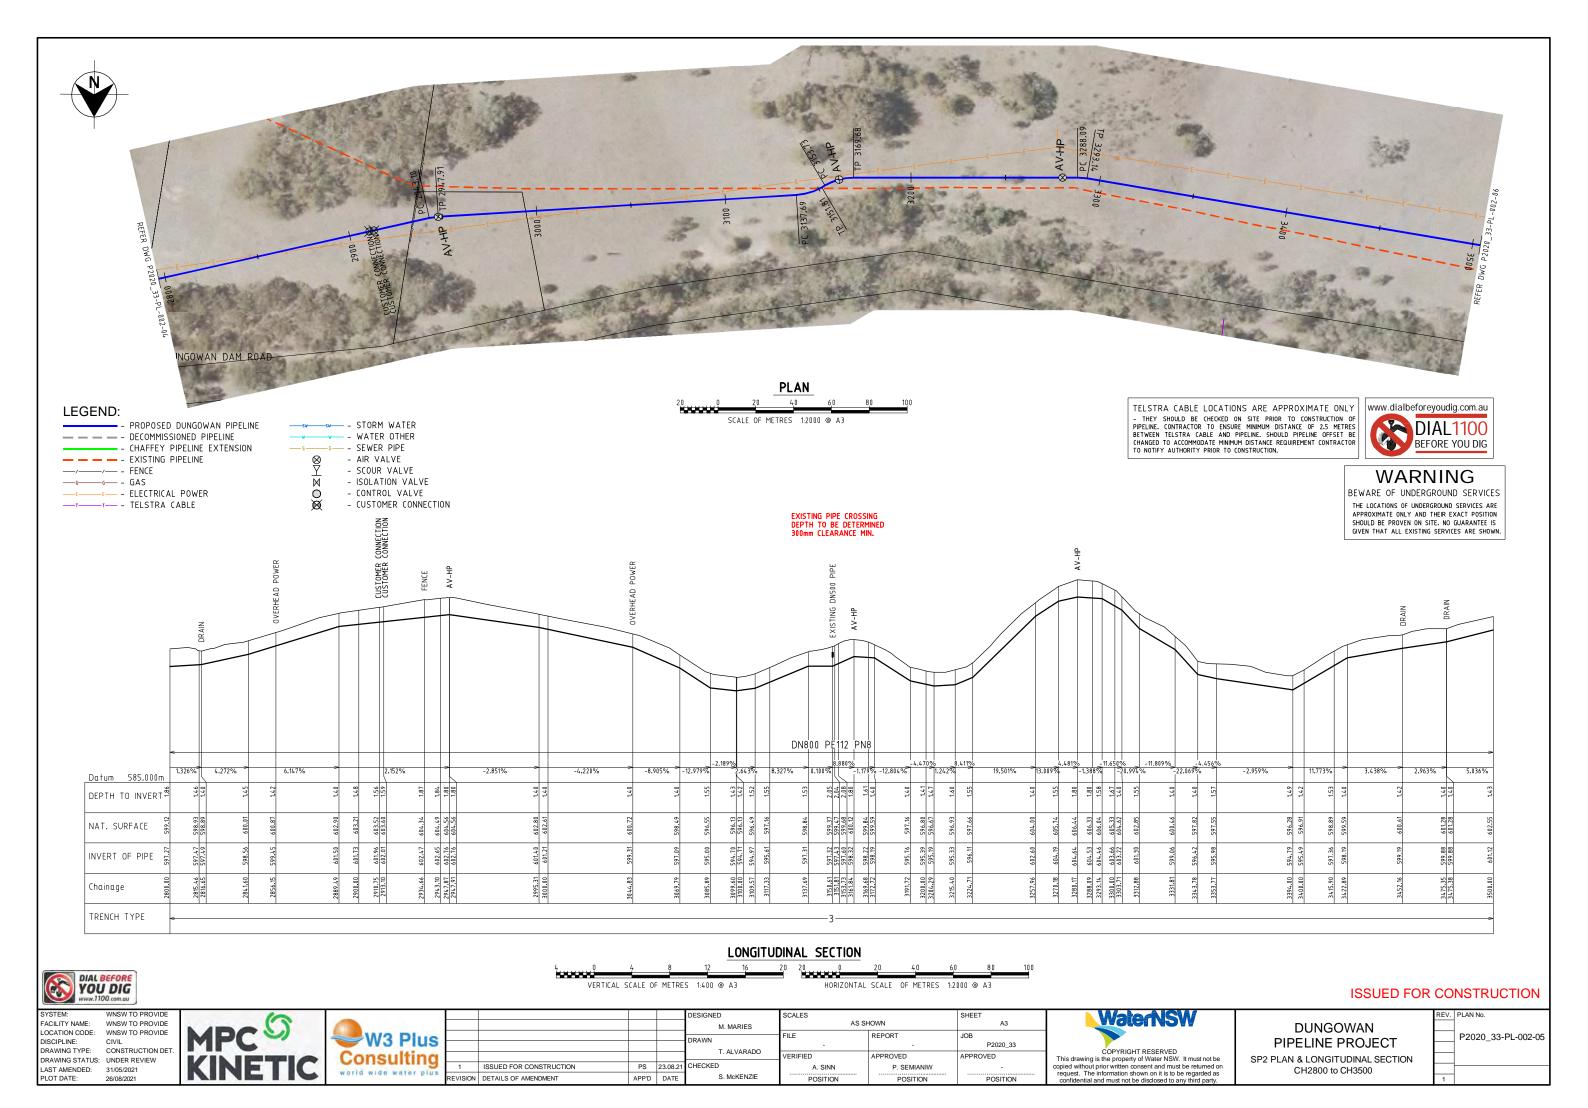



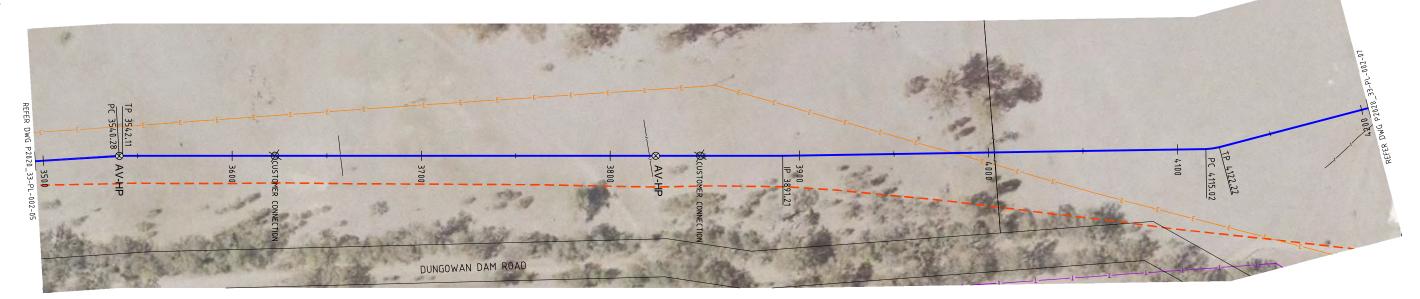

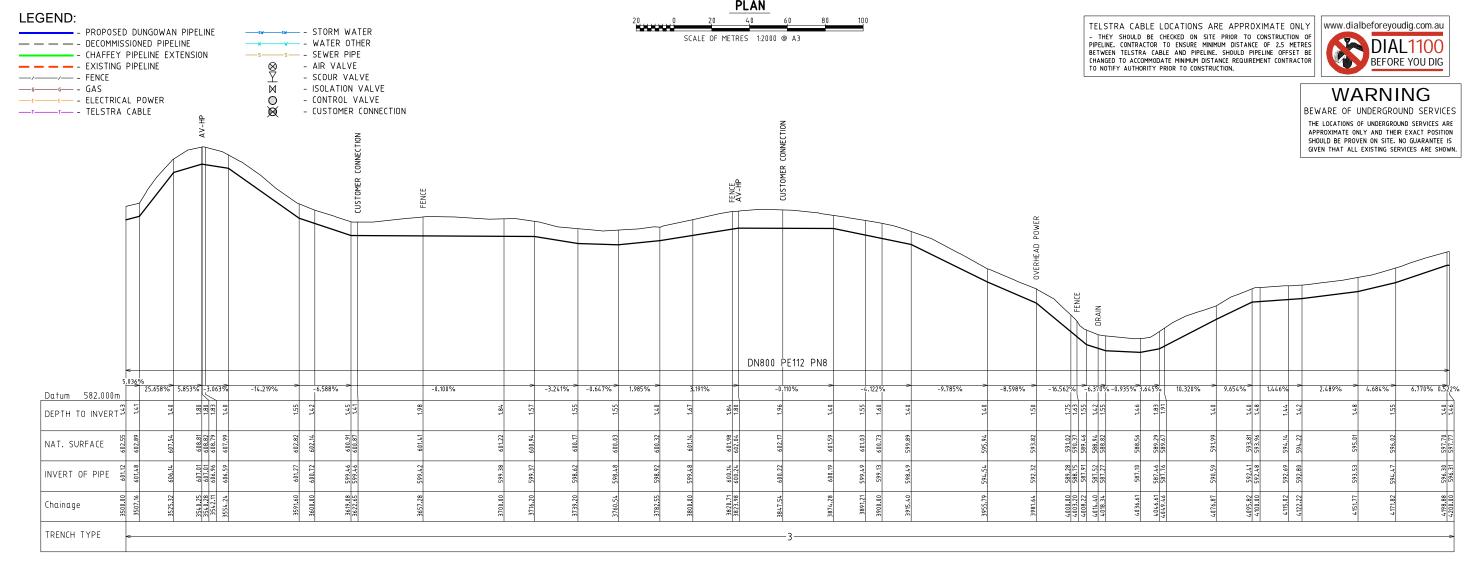



LONGITUDINAL SECTION 20 20 0 VERTICAL SCALE OF METRES 1:400 @ A3 HORIZONTAL SCALE OF METRES 1:2000 @ A3

ISSUED FOR CONSTRUCTION

FACILITY NAME: LOCATION CODE: DISCIPLINE: DRAWING TYPE: CONSTRUCTION DET. DRAWING STATUS: UNDER REVIEW LAST AMENDED: 31/05/2021 PLOT DATE: 26/08/2021

WNSW TO PROVIDE WNSW TO PROVIDE



W3 Plus
Consulting
world wide water plus

					DESIGNED	SCALES		SHEET
					M. MARIES	AS SH	IOWN	A3
us					DRAWN	FILE	REPORT	JOB
lus					T. ALVARADO	-	-	P2020_3
na					1. ALVARADO	VERIFIED	APPROVED	APPROVED
9	1	ISSUED FOR CONSTRUCTION	PS	23.08.21	CHECKED	A. SINN	P. SEMIANIW	-
rplus	REVISION	DETAILS OF AMENDMENT	APP'D	DATE	S. McKENZIE	POSITION	POSITION	POSITION




COPYRIGHT RESERVED
This drawing is the property of Water NSW. It must not be copied without prior written consent and must be returned on request. The information shown on it is to be regarded as confidential and must not be disclosed to any third party.

DUNGOWAN PIPELINE PROJECT SP2 PLAN & LONGITUDINAL SECTION

CH3500 to CH4200

<u> </u>	NOTROOTION
REV.	PLAN No.
	P2020_33-PL-002-06

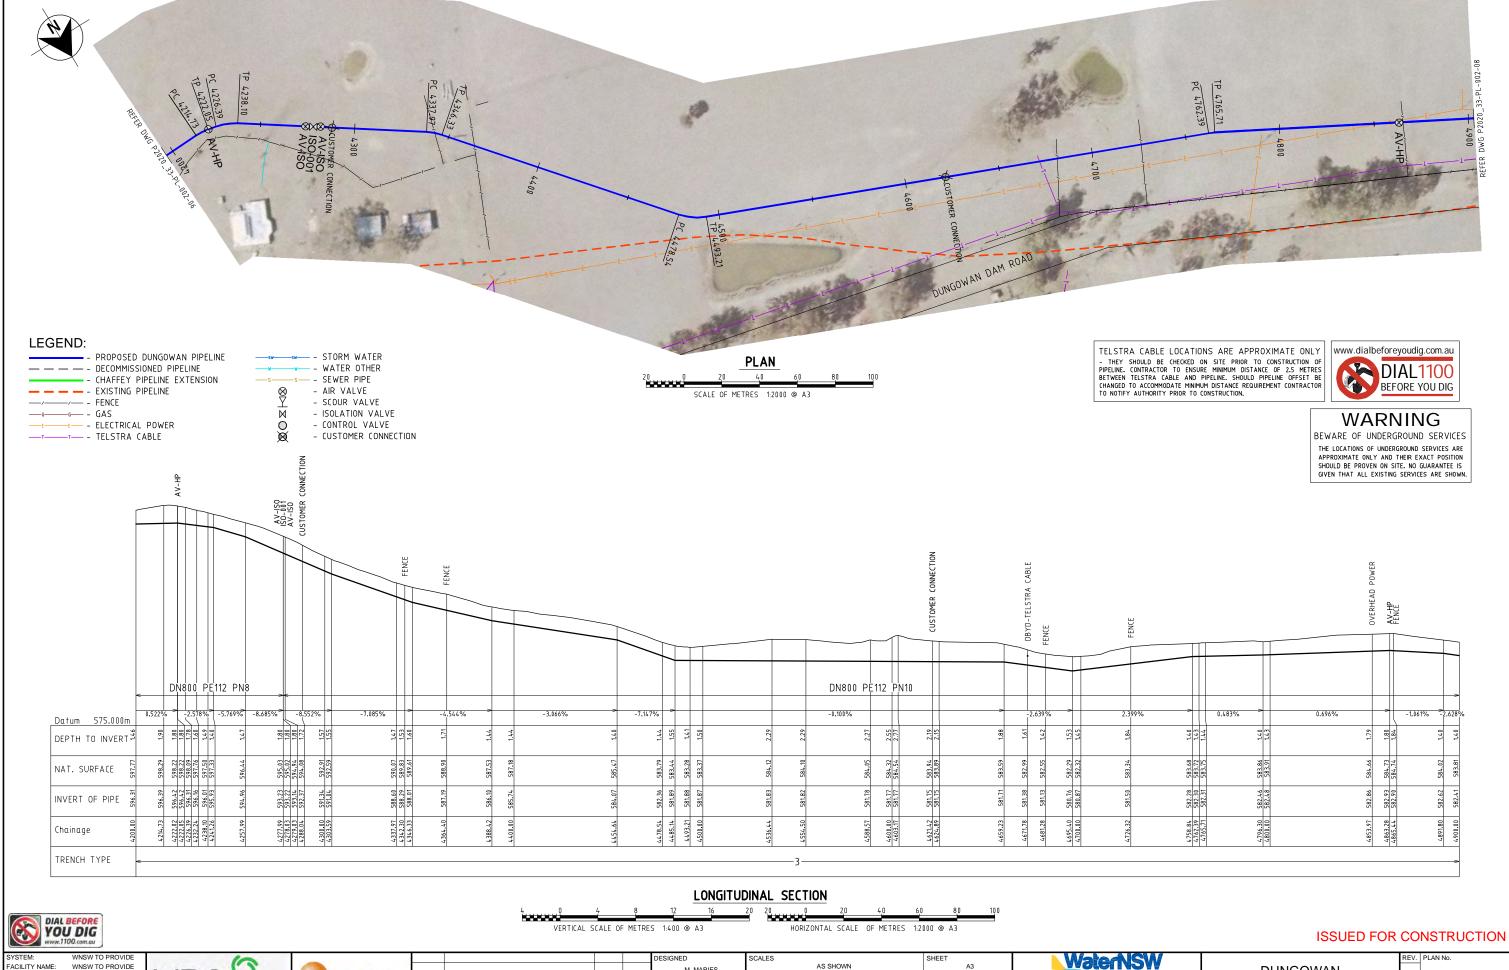

FACILITY NAME: LOCATION CODE: DISCIPLINE: LAST AMENDED: PLOT DATE:

WNSW TO PROVIDE WNSW TO PROVIDE DRAWING TYPE: CONSTRUCTION DET DRAWING STATUS: UNDER REVIEW 31/05/2021 26/08/2021





W3 Plus	
Consulting	
world wide water plus	
and the second second second	RE


					DESIGNED	SCALES		SHEET
					M. MARIES	AS SH	HOWN	A3
					DRAWN	FILE	REPORT	JOB
,						=	-	P2020_33
г					T. ALVARADO	VERIFIED	APPROVED	APPROVED
	1	ISSUED FOR CONSTRUCTION	PS	23.08.21	CHECKED	A. SINN	P. SEMIANIW	-
5	REVISION	DETAILS OF AMENDMENT	APP'D	DATE	S. McKENZIE	POSITION	POSITION	POSITION
					-	-		



COPYRIGHT RESERVED
This drawing is the property of Water NSW. It must not be copied without prior written consent and must be returned on request. The information shown on it is to be regarded as confidential and must not be disclosed to any third party.

PIPELINE PROJECT

DUNGOWAN P2020_33-PL-002-07 SP2 PLAN & LONGITUDINAL SECTION CH4180 to CH4900

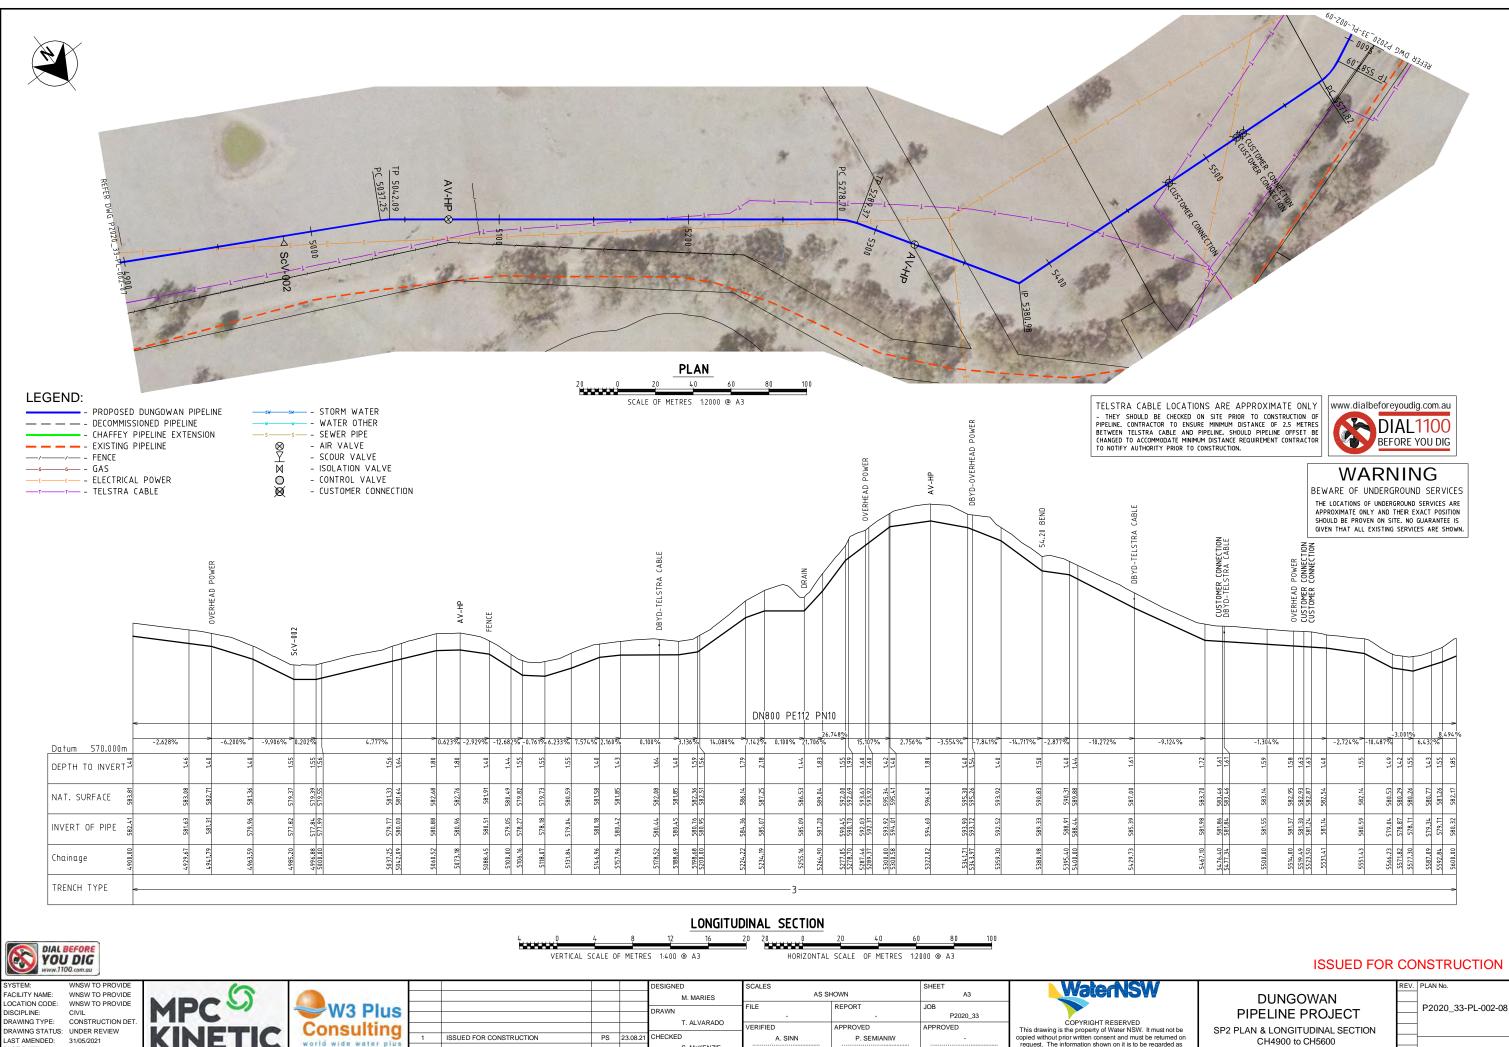

LAST AMENDED: PLOT DATE:






					DESIGNED	SCALES	101481	SH
					M. MARIES	AS SH	IOWN	\perp
W3 Plus					DRAWN	FILE	REPORT	JO
1101143					T. ALVARADO	-	-	\vdash
nsulting						VERIFIED	APPROVED	AP
d wide water plus	1	ISSUED FOR CONSTRUCTION	PS	23.08.21	CHECKED	A. SINN	P. SEMIANIW	ĺ
	REVISION	DETAILS OF AMENDMENT	APP'D	DATE	S. McKENZIE	POSITION	POSITION	
					-	-		

COPYRIGHT RESERVED
This drawing is the property of Water NSW. It must not be copied without prior written consent and must be returned on request. The information shown on it is to be regarded as confidential and must not be disclosed to any third party.

POSITION

CONCINCOTION						
REV.	PLAN No.					
	P2020_33-PL-002-08					

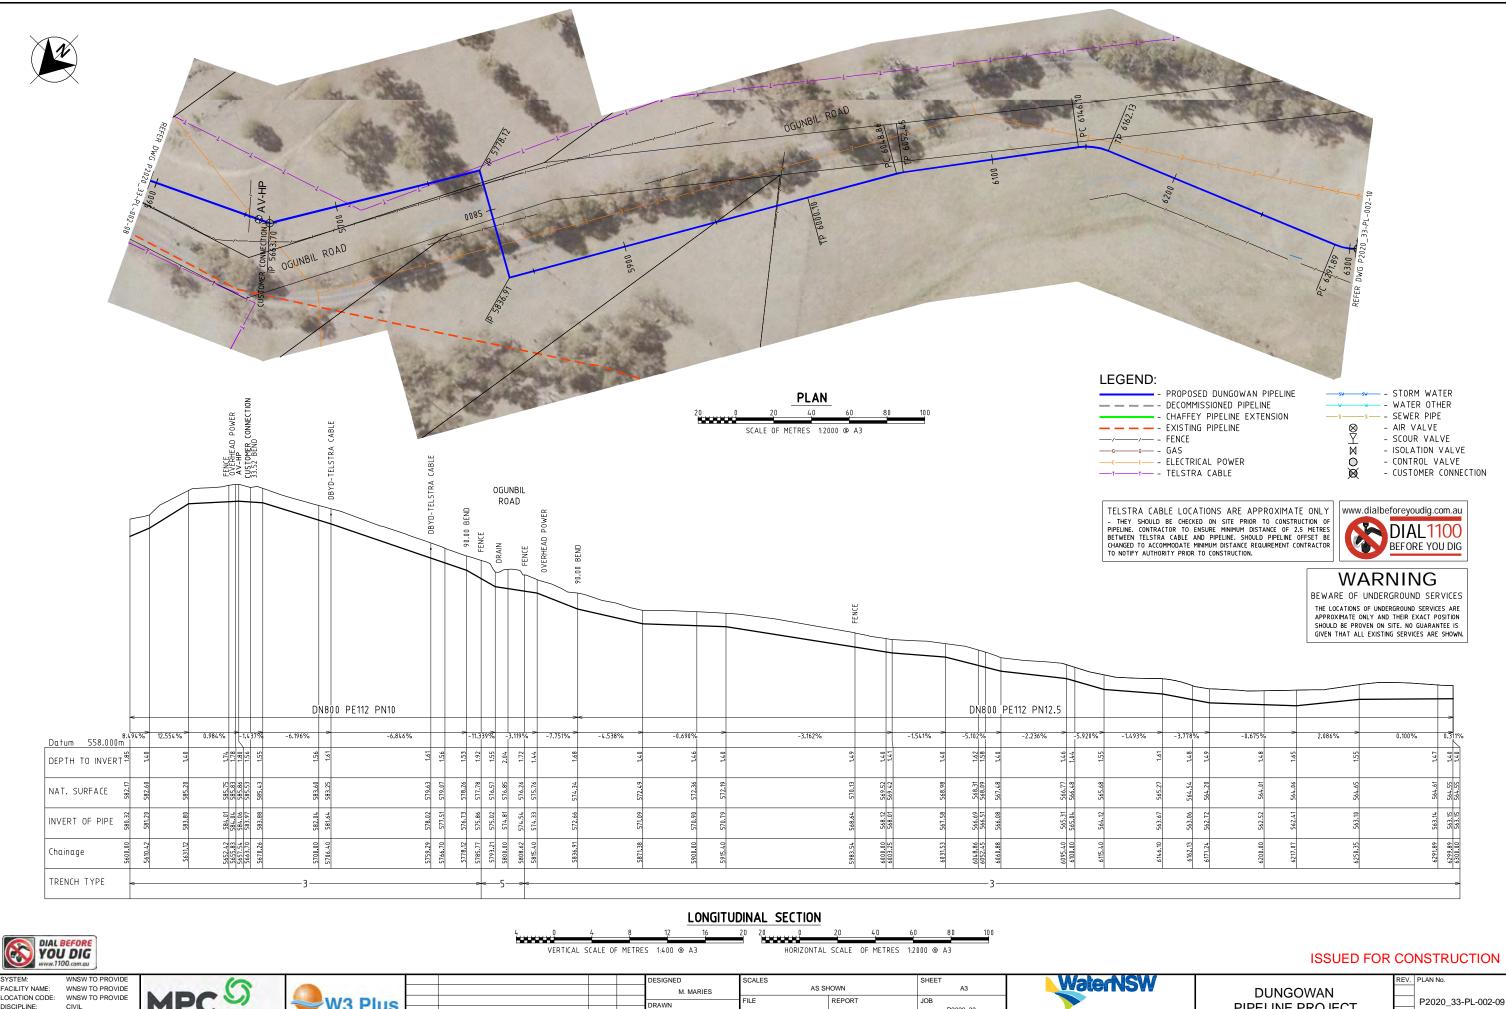

FACILITY NAME: LOCATION CODE: DISCIPLINE: LAST AMENDED: PLOT DATE:

DRAWING TYPE: CONSTRUCTION DET. DRAWING STATUS: UNDER REVIEW 31/05/2021 26/08/2021






W3 Plus Consulting		
Consulting	1	ISSUED
world wide water plus	REVISION	DETAILS

1				DESIGNED	SCALES		SHEET	ı
				M. MARIES	AS SH	NWOH	A3	ı
				DRAWN	FILE	REPORT	JOB	l
					-	-	P2020_33	ı
				T. ALVARADO	VERIFIED	APPROVED	APPROVED	ı
1	ISSUED FOR CONSTRUCT	ION PS	23.08.21	CHECKED	A. SINN	P. SEMIANIW	-	ı
REVIS	SION DETAILS OF AMENDMENT	APP'D	DATE	S. McKENZIE	POSITION	POSITION	POSITION	l
								_

COPYRIGHT RESERVED
This drawing is the property of Water NSW. It must not be copied without prior written consent and must be returned on request. The information shown on it is to be regarded as confidential and must not be disclosed to any third party.

PIPELINE PROJECT

SP2 PLAN & LONGITUDINAL SECTION CH5600 to CH6300

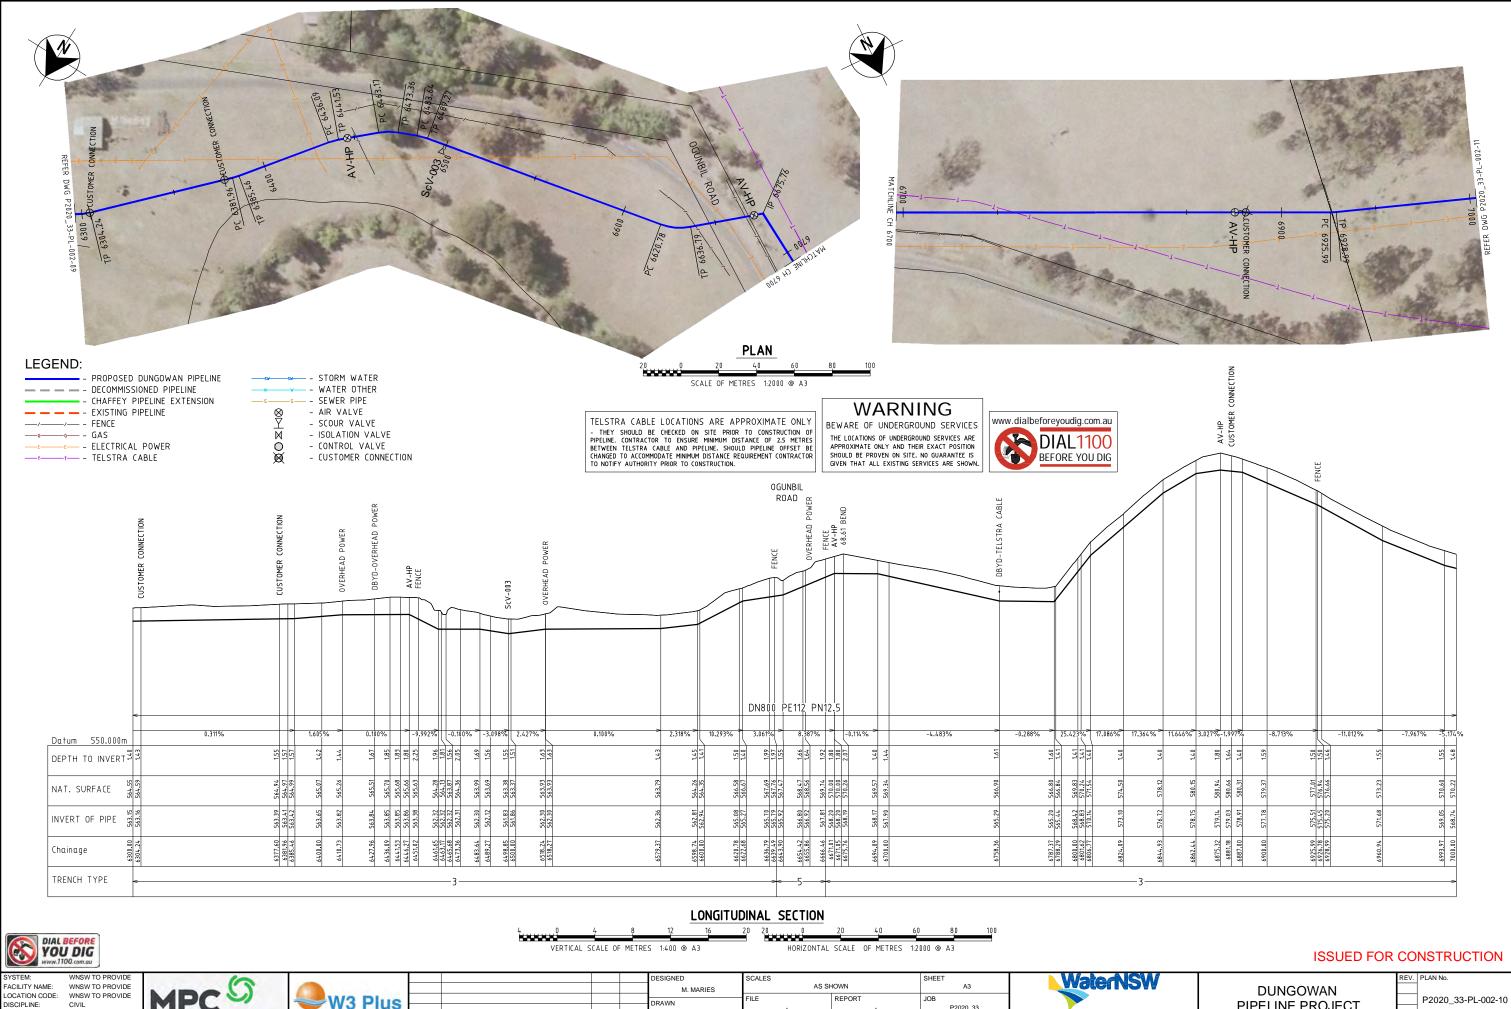

LOCATION CODE: DISCIPLINE: DRAWING TYPE: CONSTRUCTION DET. DRAWING STATUS: UNDER REVIEW

LAST AMENDED: 31/05/2021 PLOT DATE: 26/08/2021



	l
W3 Plus	F
Consulting	L
W3 Plus Consulting world wide water plus	F


					DESIGNED	SCALES		SHEET	Г
					M. MARIES	AS SH	HOWN	A3	1
HIC					DRAWN	FILE	REPORT	JOB	L
us					T. ALVARADO	=	-	P2020_33	1
na					I. ALVARADO	VERIFIED	APPROVED	APPROVED	L
iig	1	ISSUED FOR CONSTRUCTION	PS	23.08.21	CHECKED	A. SINN	P. SEMIANIW	-	L
plus	REVISION	DETAILS OF AMENDMENT	APP'D	DATE	S. McKENZIE	POSITION	POSITION	POSITION	


COPYRIGHT RESERVED
This drawing is the property of Water NSW. It must not be copied without prior written consent and must be returned on request. The information shown on it is to be regarded as confidential and must not be disclosed to any third party.

PIPELINE PROJECT SP2 PLAN & LONGITUDINAL SECTION

CH6300 to CH7000

	NOTIVOCTION
REV.	PLAN No.
	P2020_33-PL-002-10

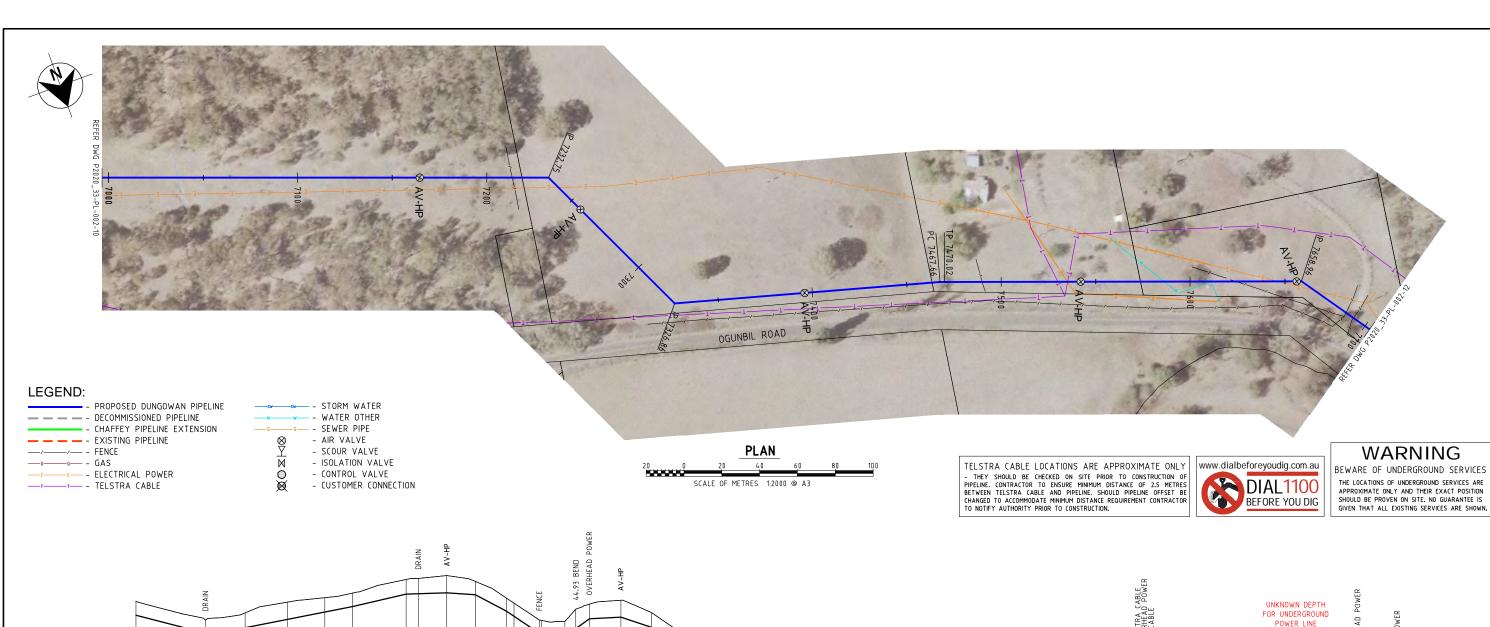

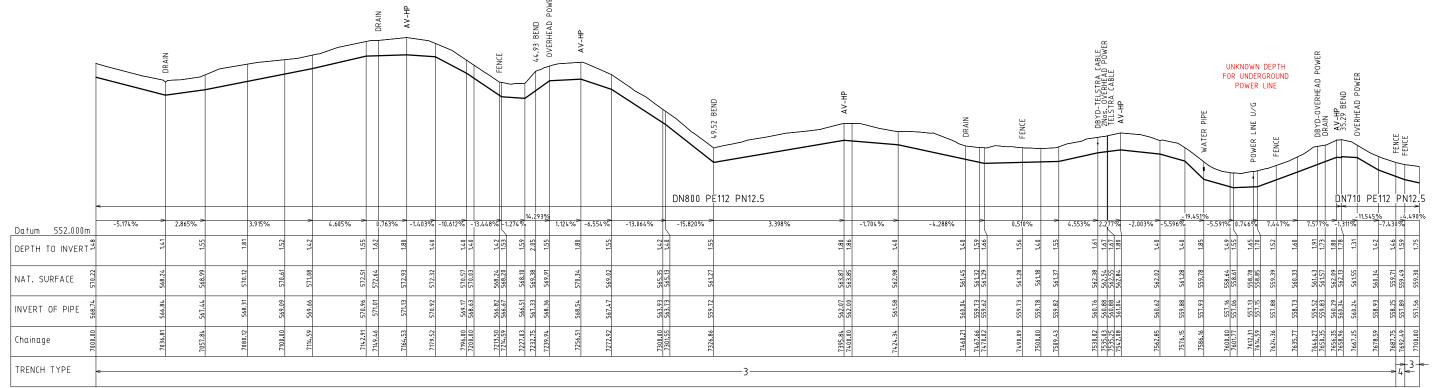



LONGITUDINAL SECTION 20 20 0 VERTICAL SCALE OF METRES 1:400 @ A3 HORIZONTAL SCALE OF METRES 1:2000 @ A3

ISSUED FOR CONSTRUCTION

FACILITY NAME: LOCATION CODE: DISCIPLINE: DRAWING STATUS: UNDER REVIEW LAST AMENDED: PLOT DATE:

WNSW TO PROVIDE WNSW TO PROVIDE DRAWING TYPE: CONSTRUCTION DET 31/05/2021 26/08/2021



W3 Plus
Consulting
world wide water plus

Plus DRAWN FILE REPORT JOB	
	P2020_33
T. ALVARADO VERIFIED APPROVED APPRO	ROVED
1 ISSUED FOR CONSTRUCTION PS 23.08.21 CHECKED A. SINN P. SEMIANIW	-
REVISION DETAILS OF AMENDMENT APPD DATE S. McKENZIE POSITION POSITION	POSITION





COPYRIGHT RESERVED
This drawing is the property of Water NSW. It must not be copied without prior written consent and must be returned on request. The information shown on it is to be regarded as confidential and must not be disclosed to any third party.

DUNGOWAN PIPELINE PROJECT SP2 PLAN & LONGITUDINAL SECTION

CH7000 to CH7700

CO	NSTRUCTION
REV.	PLAN No.
	P2020_33-PL-002-11

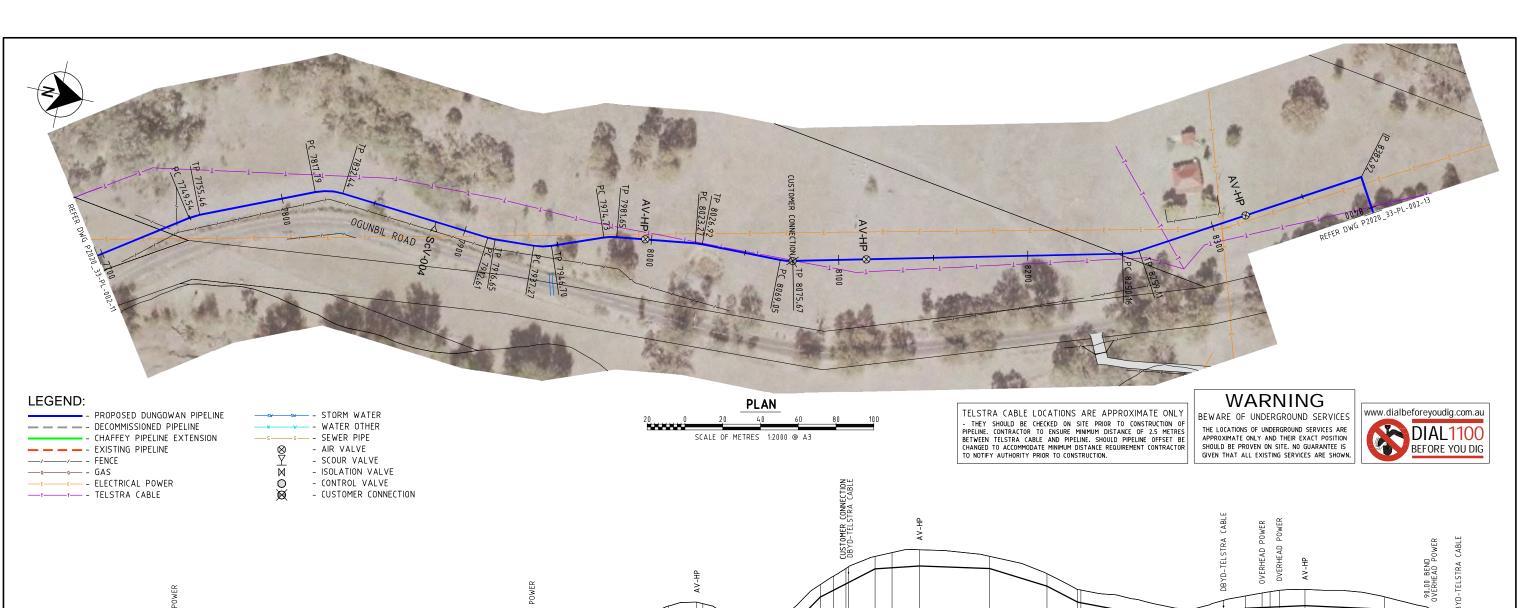

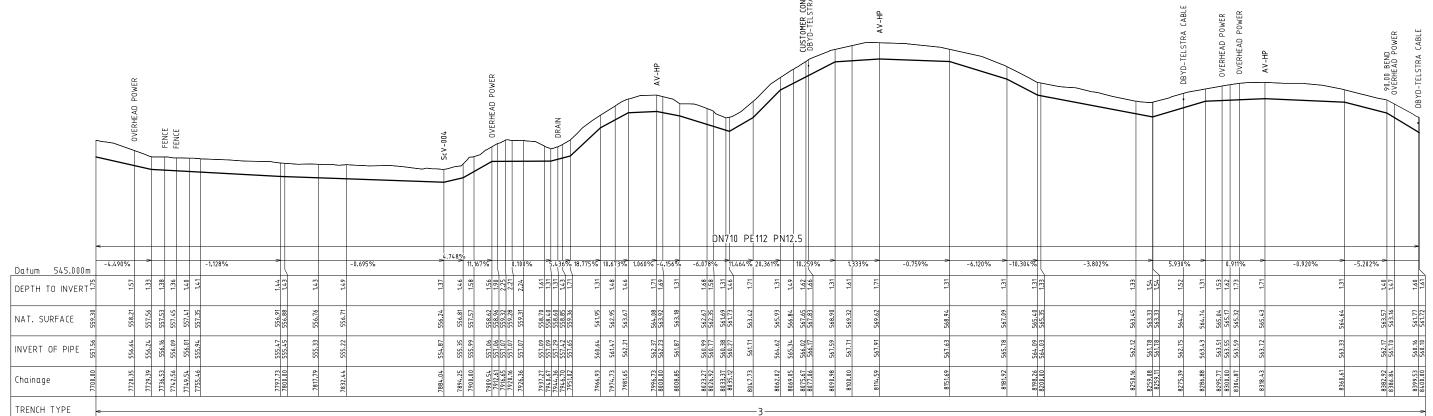



LONGITUDINAL SECTION 20 0 VERTICAL SCALE OF METRES 1:400 @ A3 HORIZONTAL SCALE OF METRES 1:2000 @ A3

ISSUED FOR CONSTRUCTION

FACILITY NAME: LOCATION CODE: DISCIPLINE: DRAWING STATUS: UNDER REVIEW LAST AMENDED: 31/05/2021 PLOT DATE: 26/08/2021

WNSW TO PROVIDE WNSW TO PROVIDE DRAWING TYPE: CONSTRUCTION DET.



W3 Plus	
Consulting	ŀ
world wide water plus	

				DESIGNED	SCALES	
				M. MARIES	AS SH	IOWN
				DRAWN	FILE	REPORT
					-	-
					VERIFIED	APPROVED
1	ISSUED FOR CONSTRUCTION	PS	23.08.21	CHECKED	A. SINN	P. SEMIAN
REVISION	DETAILS OF AMENDMENT	APP'D	DATE	S. McKENZIE	POSITION	POSITIO
	1 REVISION			1 ISSUED FOR CONSTRUCTION PS 23.08.21	DRAWN T. ALVARADO 1 ISSUED FOR CONSTRUCTION PS 23.08.21 CHECKED	M. MARIES AS SH DRAWN T. ALVARADO VERIFIED VERIFIED A. SINN



SHEET

PPROVED


P2020_33

COPYRIGHT RESERVED
This drawing is the property of Water NSW. It must not be copied without prior written consent and must be returned on request. The information shown on it is to be regarded as confidential and must not be disclosed to any third party.

DUNGOWAN PIPELINE PROJECT SP2 PLAN & LONGITUDINAL SECTION


CH7700 to CH8400

SONOTROOTION							
REV.	PLAN No.						
	P2020_33-PL-002-12						

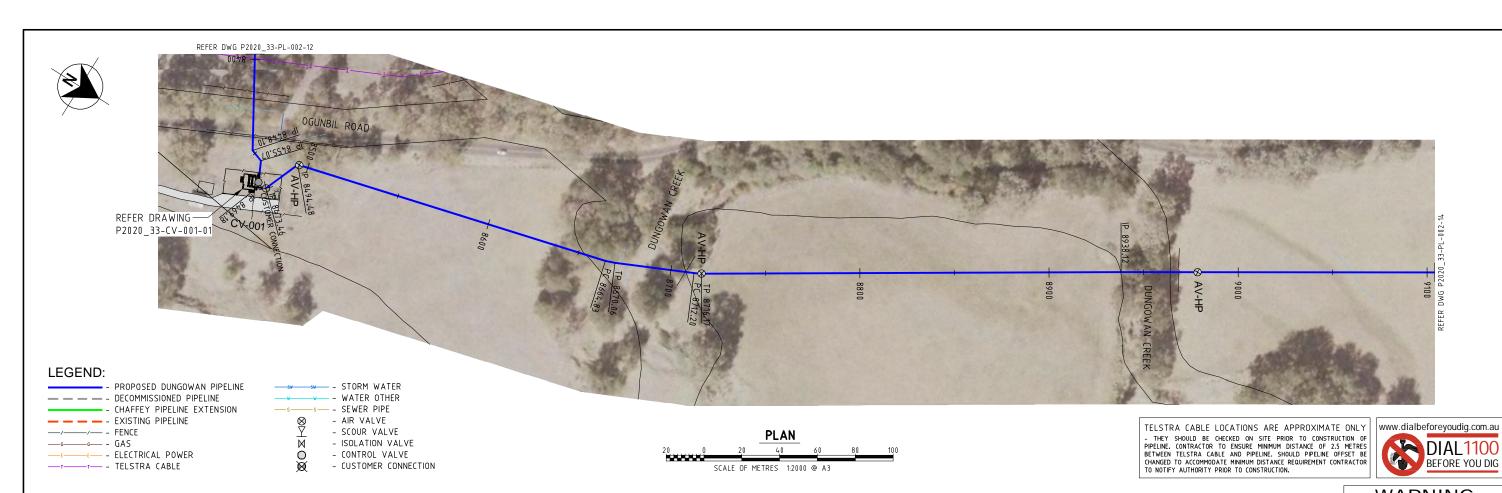



THE LOCATIONS OF UNDERGROUND SERVICES ARE SHOULD BE PROVEN ON SITE. NO GUARANTEE IS GIVEN THAT ALL EXISTING SERVICES ARE SHOWN.

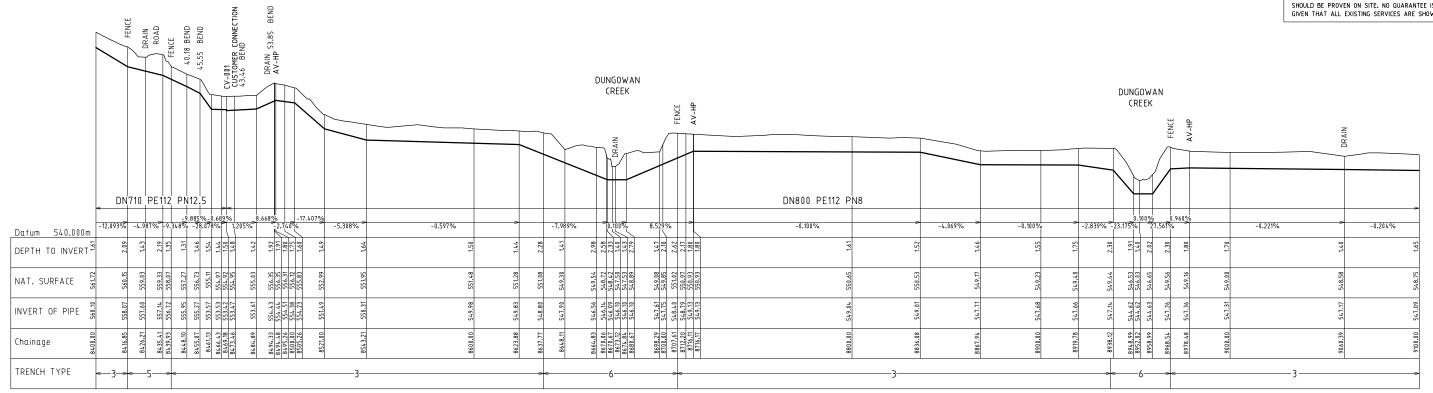

DIAL BEFORE YOU DIG

LONGITUDINAL SECTION 20 20 0 VERTICAL SCALE OF METRES 1:400 @ A3 HORIZONTAL SCALE OF METRES 1:2000 @ A3

ISSUED FOR CONSTRUCTION

FACILITY NAME: LOCATION CODE: DISCIPLINE: DRAWING TYPE: CONSTRUCTION DET DRAWING STATUS: UNDER REVIEW LAST AMENDED: 31/05/2021 PLOT DATE: 26/08/2021

WNSW TO PROVIDE WNSW TO PROVIDE



OGUNBIL REFER DRAWING

ROAD

P2020_33-CV-001-01

W3 Plus
Consulting
world wide water plus

					DESIGNED	SCALES		SHEET
					M. MARIES	AS SHOWN		A3
lus					DRAWN	FILE	REPORT	JOB
lus						-	-	P2020_3
ina					T. ALVARADO	VERIFIED	APPROVED	APPROVED
9	1	ISSUED FOR CONSTRUCTION	PS	23.08.21	CHECKED	A. SINN	P. SEMIANIW	-
er plus	REVISION	DETAILS OF AMENDMENT	APP'D	DATE	S. McKENZIE	POSITION	POSITION	POSITIO
						-		





COPYRIGHT RESERVED
This drawing is the property of Water NSW. It must not be copied without prior written consent and must be returned on request. The information shown on it is to be regarded as confidential and must not be disclosed to any third party.

DUNGOWAN PIPELINE PROJECT SP2 PLAN & LONGITUDINAL SECTION

CH8400 to CH9100

REV.	PLAN No.
	P2020_33-PL-002-13

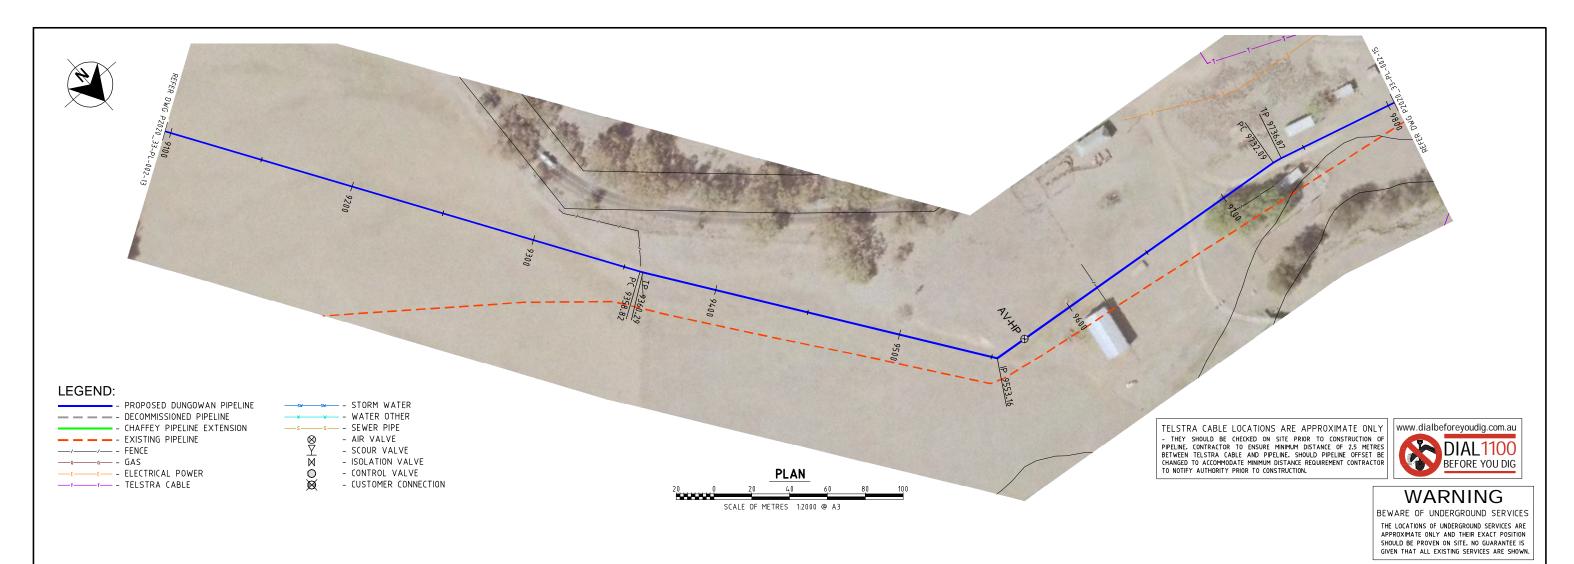

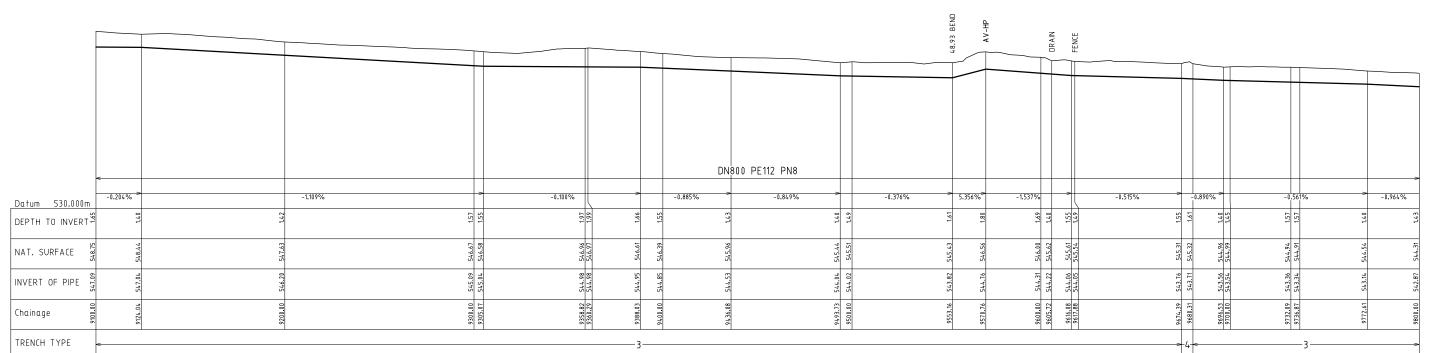



LONGITUDINAL SECTION 20 20 0 VERTICAL SCALE OF METRES 1:400 @ A3 HORIZONTAL SCALE OF METRES 1:2000 @ A3

ISSUED FOR CONSTRUCTION

FACILITY NAME: LOCATION CODE: WNSW TO PROVIDE DISCIPLINE: CIVIL DRAWING TYPE: CONSTRUCTION DET. DRAWING STATUS: UNDER REVIEW LAST AMENDED: 31/05/2021 PLOT DATE: 26/08/2021

WNSW TO PROVIDE



WO Dive
W3 Plus Consulting
world wide water plus

					DESIGNED	SCALES		SHEET
					M. MARIES	AS SH	IOWN	A3
lus					DRAWN	FILE	REPORT	JOB
lus						-	-	P2020_33
ina					T. ALVARADO	VERIFIED	APPROVED	APPROVED
9	1	ISSUED FOR CONSTRUCTION	PS	23.08.21	CHECKED	A. SINN	P. SEMIANIW	-
rplus	REVISION	DETAILS OF AMENDMENT	APP'D	DATE	S. McKENZIE	POSITION	POSITION	POSITION
						-		


WaterNSW

COPYRIGHT RESERVED
This drawing is the property of Water NSW. It must not be copied without prior written consent and must be returned on request. The information shown on it is to be regarded as a confidential and must not be disclosed to any third party.

DUNGOWAN					
PIPELINE PROJECT					
SP2 PLAN & LONGITUDINAL SECTION					

CH9100 to CH9800

OCNOTIVOOTION						
REV.	PLAN No.					
	P2020_33-PL-002-14					

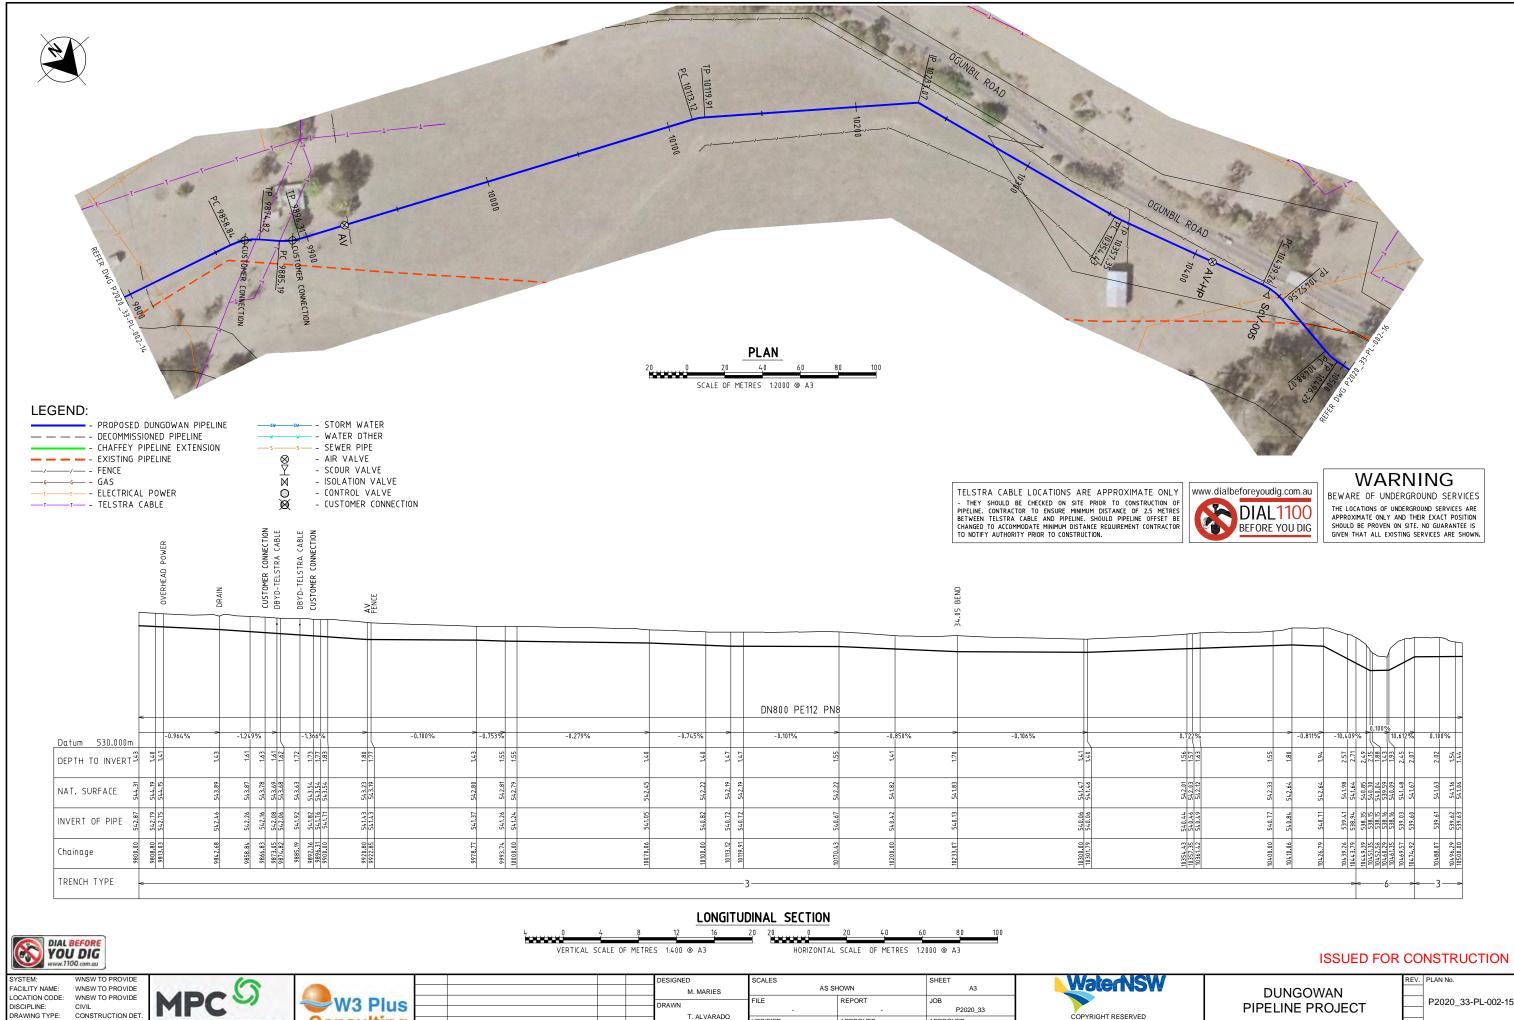

DRAWING STATUS: UNDER REVIEW LAST AMENDED: 31/05/2021 PLOT DATE: 26/08/2021



W3 Plus	ŀ
Consulting	F


						M. MA
PILIS					DRAWN	
						T. ALV
ting						
9	1	ISSUED FOR CONSTRUCTION	PS	23.08.21	CHECKE)
ter plus	REVISION	DETAILS OF AMENDMENT	APP'D	DATE		S. Mcl

	SCALES	SHEET		
MARIES	AS SH	A3		
	FILE	REPORT	JOB	
	-	-	P2020_33	
LVARADO	VERIFIED	APPROVED	APPROVED	
	A. SINN	P. SEMIANIW	-	
IcKENZIE	POSITION	POSITION	POSITION	
	-			

COPYRIGHT RESERVED
This drawing is the property of Water NSW. It must not be copied without prior written consent and must be returned on request. The information shown on it is to be regarded as confidential and must not be disclosed to any third party.

SP2 PLAN & LONGITUDINAL SECTION CH9800 to CH10500

REV.	PLAN No.
	P2020_33-PL-002-15

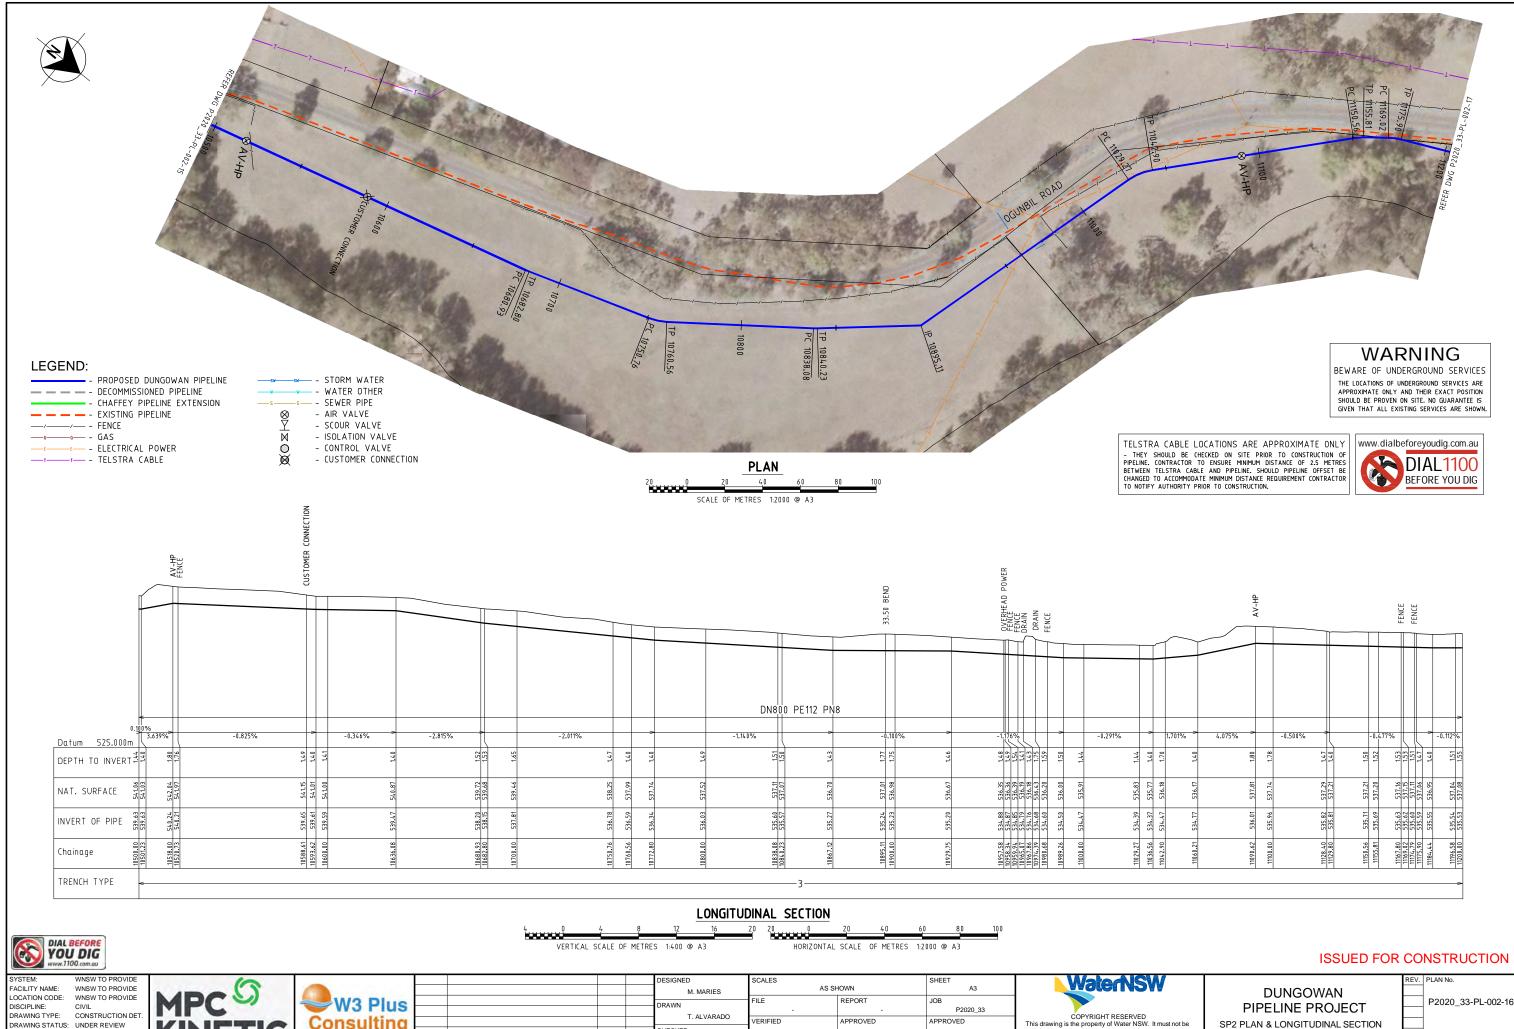

DRAWING STATUS: UNDER REVIEW LAST AMENDED: 31/05/2021 PLOT DATE: 26/08/2021






W3 Plus		
Consulting		
	1	ISSUED FOR C
world wide water plus	REVISION	DETAILS OF AN


				DESIGNED	SCALES		SHEET	
				M. MARIES	AS SH	IOWN	A3	
				DRAWN	FILE	REPORT	JOB	
					-	-	P2020_33	
				T. ALVARADO	VERIFIED	APPROVED	APPROVED	
1	ISSUED FOR CONSTRUCTION	PS	23.08.21	CHECKED	A. SINN	P. SEMIANIW	-	
REVISION	DETAILS OF AMENDMENT	APP'D	DATE	S. McKENZIE	POSITION	POSITION	POSITION	
				-			-	

COPYRIGHT RESERVED
This drawing is the property of Water NSW. It must not be copied without prior written consent and must be returned on request. The information shown on it is to be regarded as confidential and must not be disclosed to any third party.


CH10500 to CH11200

REV.	PLAN No.
	P2020_33-PL-002-16

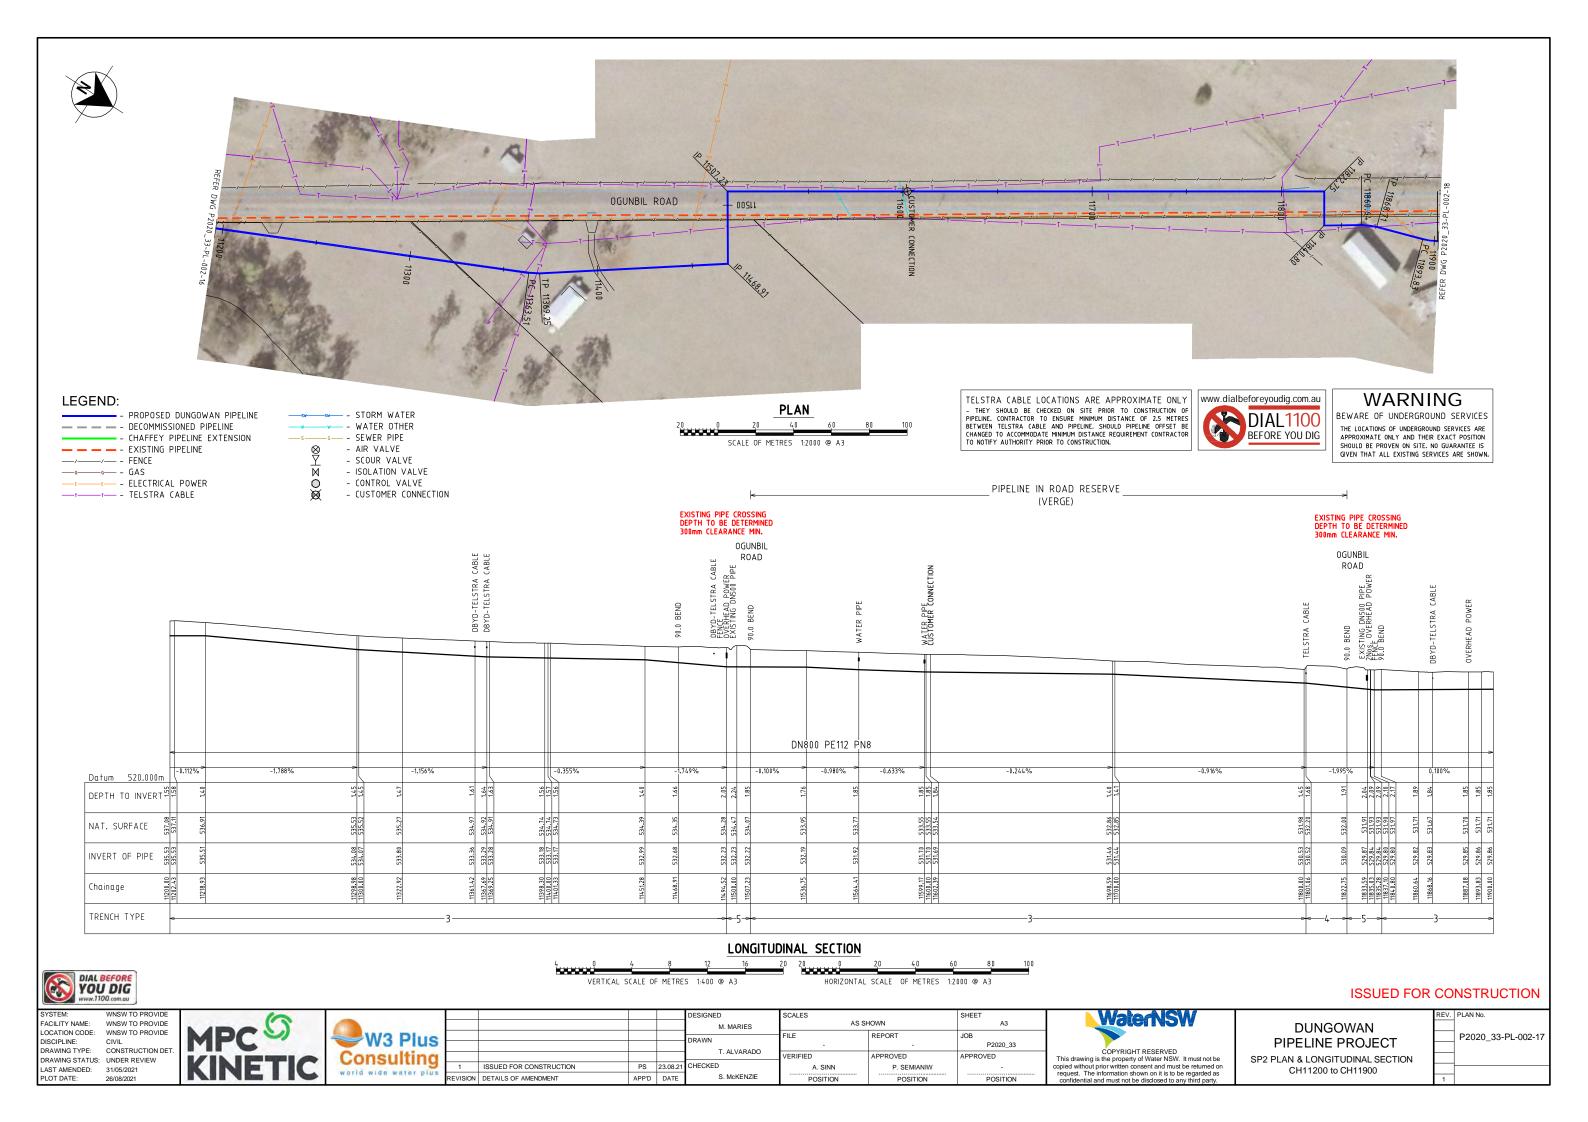

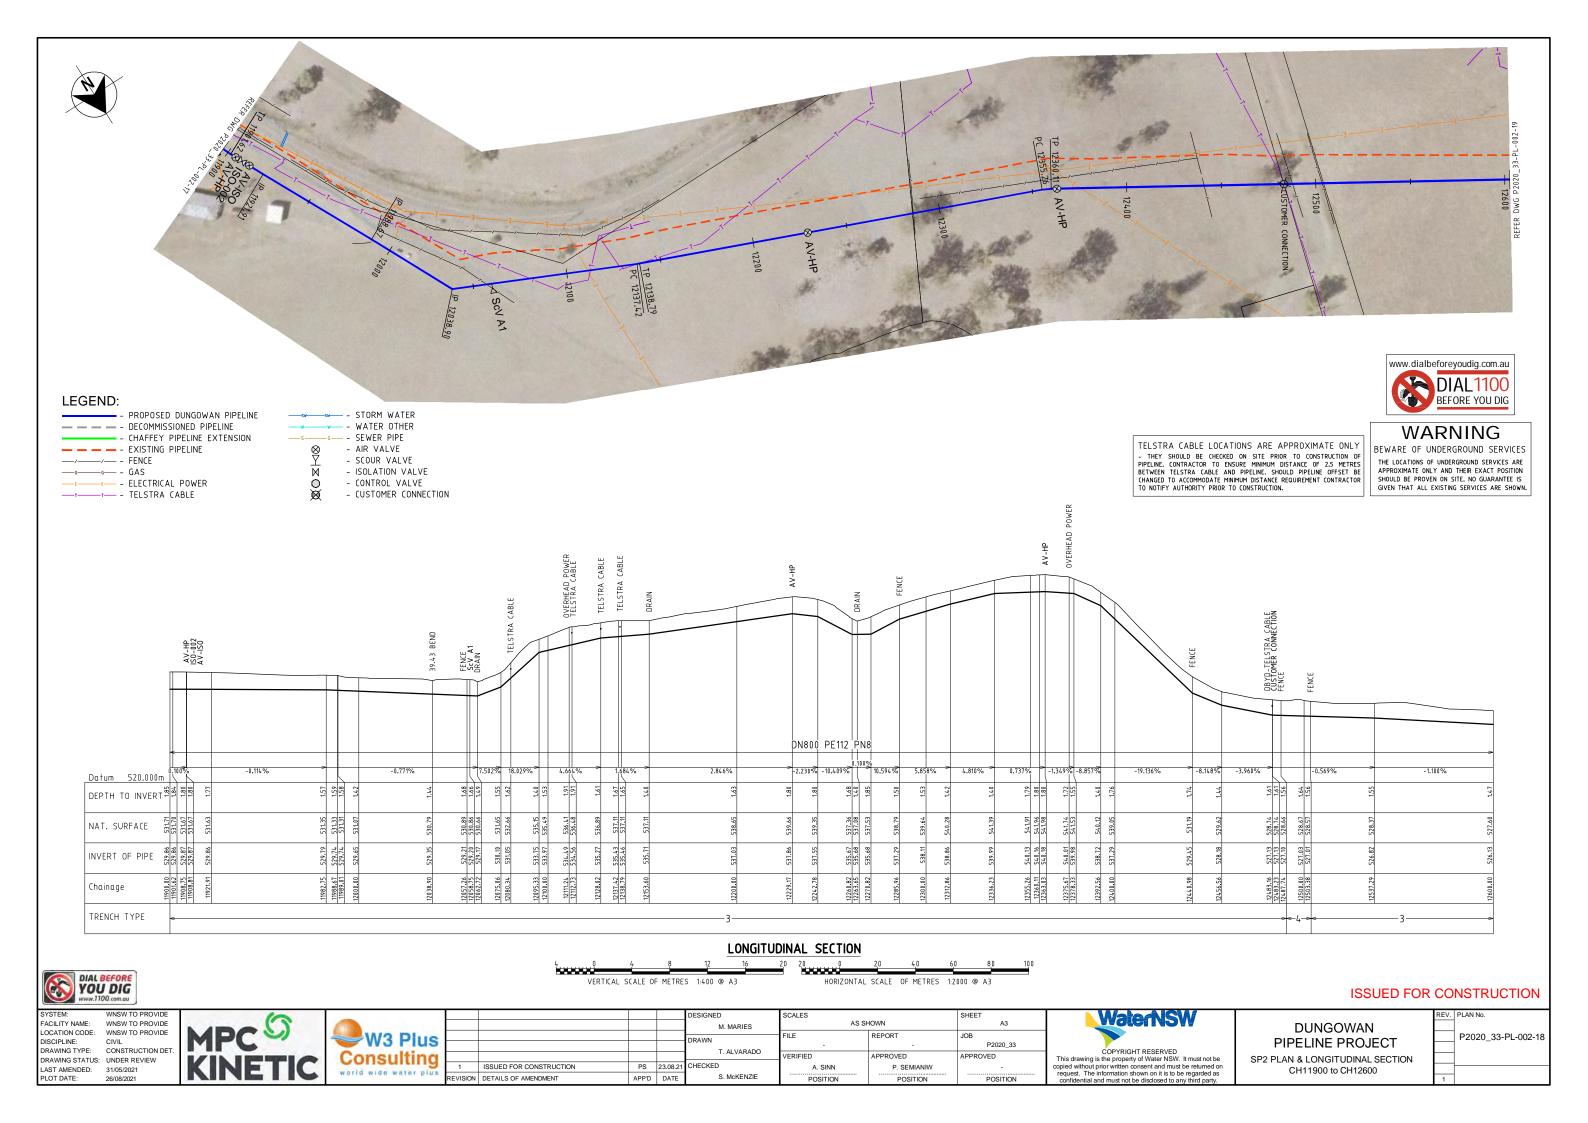



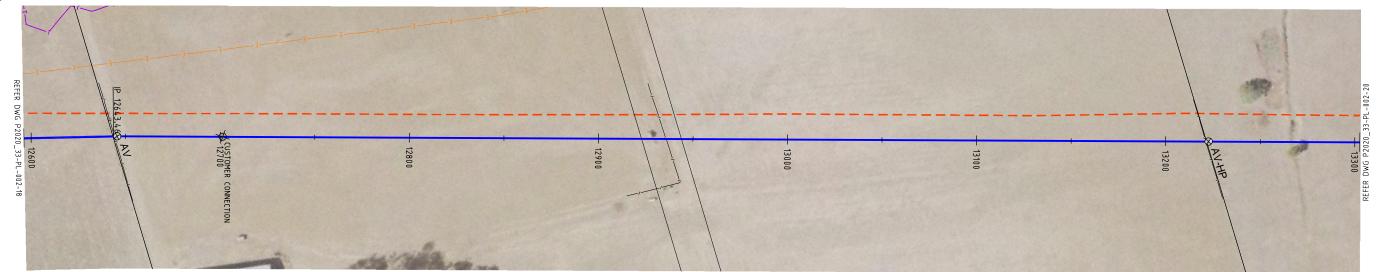

- - PROPOSED DUNGOWAN PIPELINE — — — - DECOMMISSIONED PIPELINE - CHAFFEY PIPELINE EXTENSION — — — - EXISTING PIPELINE

—/— - FENCE

w— - WATER OTHER

- ISOLATION VALVE - CONTROL VALVE - CUSTOMER CONNECTION

- STORM WATER

- SEWER PIPE

- SCOUR VALVE

- AIR VALVE


PLAN SCALE OF METRES 1:2000 @ A3

TELSTRA CABLE LOCATIONS ARE APPROXIMATE ONLY THEY SHOULD BE CHECKED ON SITE PRIOR TO CONSTRUCTION OF PIPELINE. CONTRACTOR TO ENSURE MINIMUM DISTANCE OF 2.5 METRES BETWEEN TELSTRA CABLE AND PIPELINE. SHOULD PIPELINE OFFSET BE CHANGED TO ACCOMMODATE MINIMUM DISTANCE REQUIREMENT CONTRACTOR TO NOTIFY AUTHORITY PRIOR TO CONSTRUCTION.



WARNING

BEWARE OF UNDERGROUND SERVICES THE LOCATIONS OF UNDERGROUND SERVICES ARE APPROXIMATE ONLY AND THEIR EXACT POSITION SHOULD BE PROVEN ON SITE. NO GUARANTEE IS GIVEN THAT ALL EXISTING SERVICES ARE SHOWN.

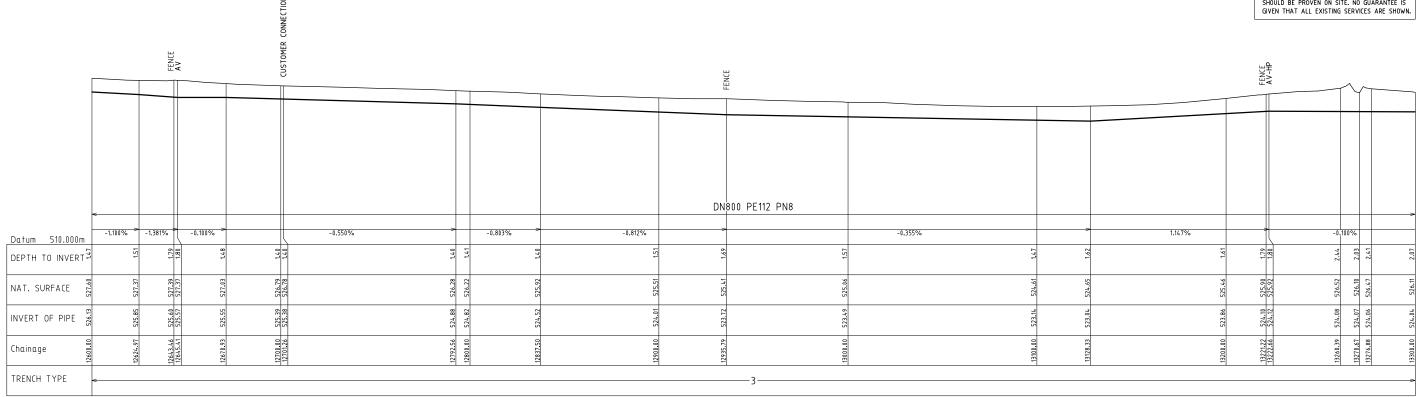



LONGITUDINAL SECTION 20 0 " VERTICAL SCALE OF METRES 1:400 @ A3 HORIZONTAL SCALE OF METRES 1:2000 @ A3

ISSUED FOR CONSTRUCTION

FACILITY NAME: DRAWING STATUS: UNDER REVIEW LAST AMENDED: 31/05/2021 PLOT DATE: 26/08/2021

WNSW TO PROVIDE LOCATION CODE: WNSW TO PROVIDE DISCIPLINE: CIVIL DRAWING TYPE: CONSTRUCTION DET.



W3 Plus
Consulting
world wide water plus

				DESIGNED	SCALES
				M. MARIES	
				DRAWN	FILE
				T. ALVARADO	
				1. ALVARADO	VERIFIED
1	ISSUED FOR CONSTRUCTION	PS	23.08.21	CHECKED	,
REVISION	DETAILS OF AMENDMENT	APP'D	DATE	S. McKENZIE	P(

SCALES		SHEET
AS SH	A3	
FILE	REPORT	JOB
-	-	P2020_33
VERIFIED	APPROVED	APPROVED
A. SINN	P. SEMIANIW	-
POSITION	POSITION	POSITION

COPYRIGHT RESERVED

This drawing is the property of Water NSW. It must not be copied without prior written consent and must be returned on request. The information shown on it is to be regarded as a confidential and must not be disclosed to any third party.

DUNGOWAN
PIPELINE PROJECT
SP2 PLAN & LONGITUDINAL SECTION

CH12600 to CH13300

<i></i>	NOTROOTION
REV.	PLAN No.
	P2020_33-PL-002-19





- PROPOSED DUNGOWAN PIPELINE — — — - DECOMMISSIONED PIPELINE - - CHAFFEY PIPELINE EXTENSION

— — — - EXISTING PIPELINE _/__ - FENCE

—−⊤— - TELSTRA CABLE

sw--- - STORM WATER

- - WATER OTHER SEWER PIPE - AIR VALVE - SCOUR VALVE - ISOLATION VALVE

- CONTROL VALVE - CUSTOMER CONNECTION


PLAN SCALE OF METRES 1:2000 @ A3

TELSTRA CABLE LOCATIONS ARE APPROXIMATE ONLY THEY SHOULD BE CHECKED ON SITE PRIOR TO CONSTRUCTION OF PIPELINE. CONTRACTOR TO ENSURE MINIMUM DISTANCE OF 2.5 METRES BETWEEN TELSTRA CABLE AND PIPELINE. SHOULD PIPELINE OFFSET BE CHANGED TO ACCOMMODATE MINIMUM DISTANCE REQUIREMENT CONTRACTOR TO NOTIFY AUTHORITY PRIOR TO CONSTRUCTION.



WARNING

BEWARE OF UNDERGROUND SERVICES THE LOCATIONS OF UNDERGROUND SERVICES ARE APPROXIMATE ONLY AND THEIR EXACT POSITION SHOULD BE PROVEN ON SITE. NO GUARANTEE IS GIVEN THAT ALL EXISTING SERVICES ARE SHOWN.

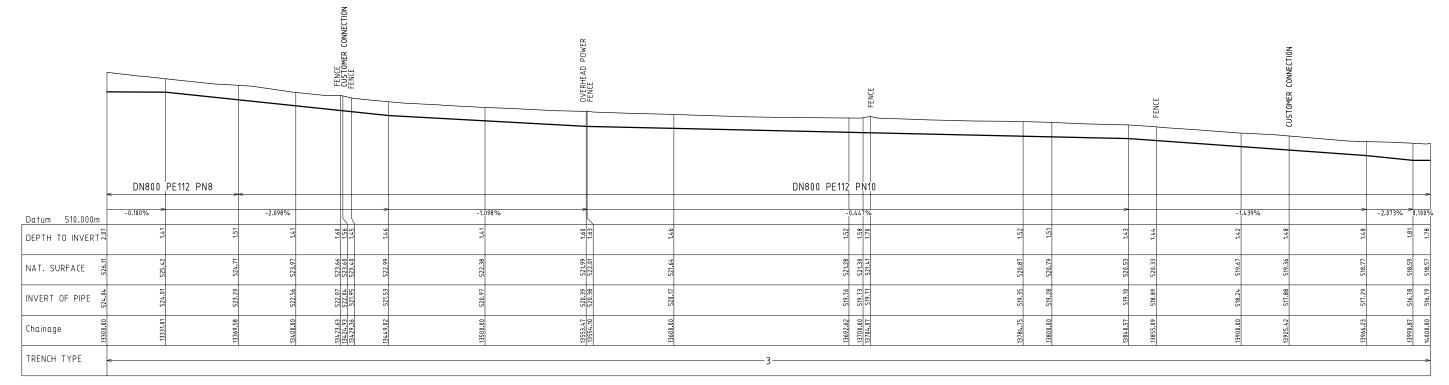



LONGITUDINAL SECTION 20 0 " VERTICAL SCALE OF METRES 1:400 @ A3 HORIZONTAL SCALE OF METRES 1:2000 @ A3

DESIGNED

PS 23.08.21 CHECKED

ISSUED FOR CONSTRUCTION

FACILITY NAME: LAST AMENDED: 31/05/2021 PLOT DATE: 26/08/2021

WNSW TO PROVIDE LOCATION CODE: WNSW TO PROVIDE DISCIPLINE: CIVIL DRAWING TYPE: CONSTRUCTION DET. DRAWING STATUS: UNDER REVIEW





Dluc		
Plus		
ulting		
aiting	1	ISSUED FOR CONSTRUCTION
water plus	REVISION	DETAILS OF AMENDMENT

SIGNED	SCALES	SHEET		
M. MARIES	AS SH	HOWN	A3	
AWN	FILE	REPORT	JOB	
	-	-	P2020_33	
T. ALVARADO	VERIFIED	APPROVED	APPROVED	
ECKED	A. SINN	P. SEMIANIW	-	
S. McKENZIE	POSITION	POSITION	POSITION	


COPYRIGHT RESERVED

This drawing is the property of Water NSW. It must not be copied without prior written consent and must be returned on request. The information shown on it is to be regarded as a confidential and must not be disclosed to any third party.

DUNGOWAN
PIPELINE PROJECT
SP2 PLAN & LONGITUDINAL SECTION

CH13300 to CH14000

REV.	PLAN No.
	P2020 33-PL-002-20
	1 2020_33-1 L-002-20

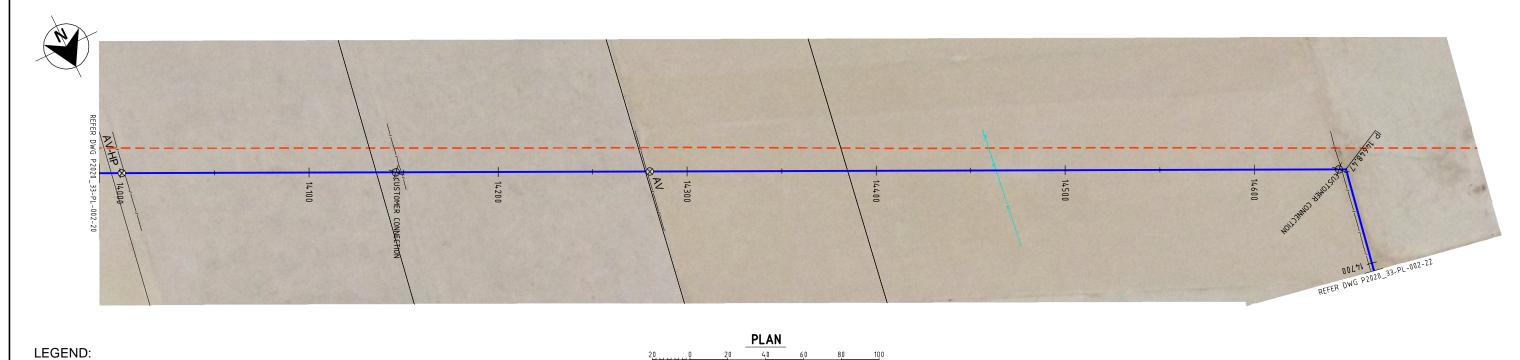

- - PROPOSED DUNGOWAN PIPELINE — — — - DECOMMISSIONED PIPELINE - CHAFFEY PIPELINE EXTENSION — — — - EXISTING PIPELINE

_/__ - FENCE

—₁——₁— - TELSTRA CABLE

- STORM WATER w— - WATER OTHER

- SEWER PIPE - AIR VALVE - SCOUR VALVE - ISOLATION VALVE

- CONTROL VALVE - CUSTOMER CONNECTION




TELSTRA CABLE LOCATIONS ARE APPROXIMATE ONLY THEY SHOULD BE CHECKED ON SITE PRIOR TO CONSTRUCTION OF PIPELINE. CONTRACTOR TO ENSURE MINIMUM DISTANCE OF 2.5 METRES BETWEEN TELSTRA CABLE AND PIPELINE. SHOULD PIPELINE OFFSET BE CHANGED TO ACCOMMODATE MINIMUM DISTANCE REQUIREMENT CONTRACTOR TO NOTIFY AUTHORITY PRIOR TO CONSTRUCTION.



WARNING

BEWARE OF UNDERGROUND SERVICES THE LOCATIONS OF UNDERGROUND SERVICES ARE APPROXIMATE ONLY AND THEIR EXACT POSITION SHOULD BE PROVEN ON SITE. NO GUARANTEE IS GIVEN THAT ALL EXISTING SERVICES ARE SHOWN.

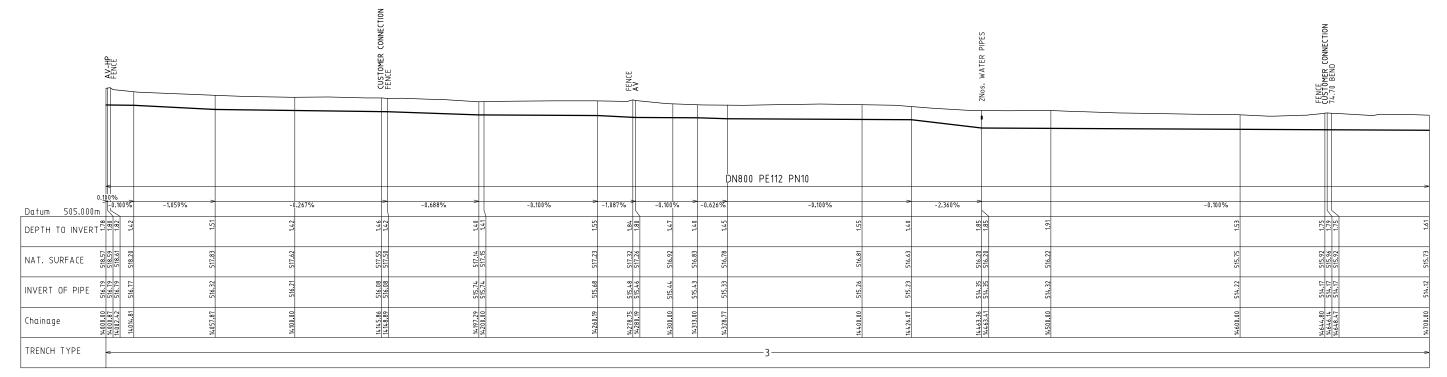



LONGITUDINAL SECTION 20 20 0 "~~~~ VERTICAL SCALE OF METRES 1:400 @ A3 HORIZONTAL SCALE OF METRES 1:2000 @ A3

ISSUED FOR CONSTRUCTION

FACILITY NAME: LOCATION CODE: WNSW TO PROVIDE DISCIPLINE: CIVIL DRAWING TYPE: CONSTRUCTION DET. DRAWING STATUS: UNDER REVIEW LAST AMENDED: 31/05/2021 PLOT DATE: 26/08/2021

WNSW TO PROVIDE



W3 Plus
Consulting
world wide water plus

					DESIGNED	ľ
					M. MARIES	L
US					DRAWN	ı
20					T. ALVARADO	7
ıy	1	ISSUED FOR CONSTRUCTION	PS	23.08.21	CHECKED	l
plus	REVISION	DETAILS OF AMENDMENT	APP'D	DATE	S. McKENZIE	L
						_

	SCALES		SHEET
	AS SH	A3	
	FILE	REPORT	JOB
_	-	-	P2020_33
0	VERIFIED	APPROVED	APPROVED
	A. SINN	P. SEMIANIW	-
	POSITION	POSITION	POSITION

WaterNSW

COPYRIGHT RESERVED
This drawing is the property of Water NSW. It must not be copied without prior written consent and must be returned on request. The information shown on it is to be regarded as a confidential and must not be disclosed to any third party.

DUNGOWAN
PIPELINE PROJECT
SP2 PLAN & LONGITUDINAL SECTION

CH14000 to CH14700

	NOTROCTION
REV.	PLAN No.
	P2020_33-PL-002-21



- - PROPOSED DUNGOWAN PIPELINE — — — - DECOMMISSIONED PIPELINE - CHAFFEY PIPELINE EXTENSION — — — - EXISTING PIPELINE _/__ - FENCE

—₁——₁— - TELSTRA CABLE

-- STORM WATER w— - WATER OTHER —s— - SEWER PIPE - AIR VALVE - SCOUR VALVE

- ISOLATION VALVE - CONTROL VALVE - CUSTOMER CONNECTION SCALE OF METRES 1:2000 @ A3


TELSTRA CABLE LOCATIONS ARE APPROXIMATE ONLY | www.dialbeforeyoudig.com.au IELSTIKA CABLE LUCATIONS ARE APPROXIMATE UNLY

- THEY SHOULD BE CHECKED ON SITE PRIOR TO CONSTRUCTION OF
PIPELINE. CONTRACTOR TO ENSURE MINIMUM DISTANCE OF 2.5 METRES
BETWEEN TELSTRA CABLE AND PIPELINE. SHOULD PIPELINE OFFSET BE
CHANGED TO ACCOMMODATE MINIMUM DISTANCE REQUIREMENT CONTRACTOR
TO NOTIFY AUTHORITY PRIOR TO CONSTRUCTION.

BEFORE YOU DIG

WARNING

BEWARE OF UNDERGROUND SERVICES THE LOCATIONS OF UNDERGROUND SERVICES ARE APPROXIMATE ONLY AND THEIR EXACT POSITION SHOULD BE PROVEN ON SITE. NO GUARANTEE IS GIVEN THAT ALL EXISTING SERVICES ARE SHOWN.

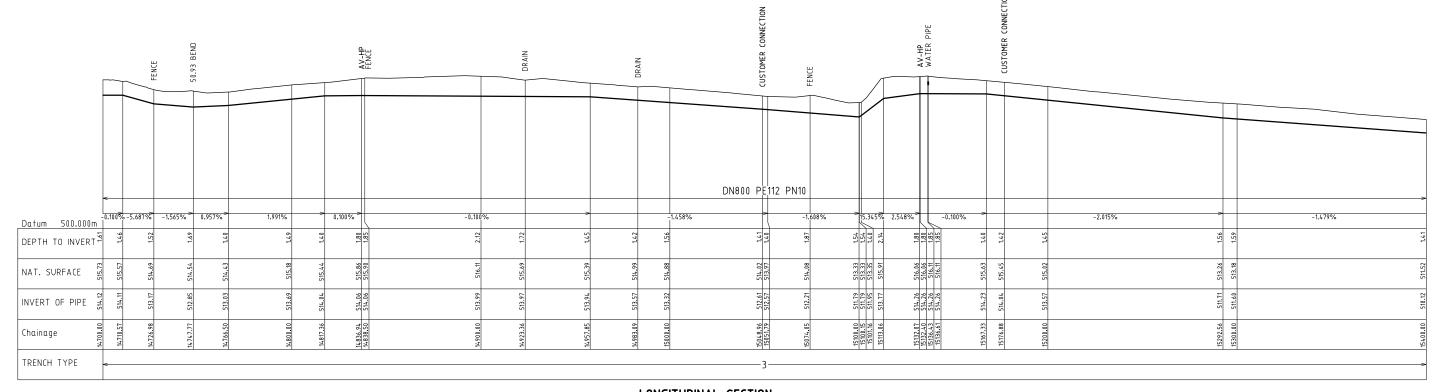



LONGITUDINAL SECTION 20 0 VERTICAL SCALE OF METRES 1:400 @ A3 HORIZONTAL SCALE OF METRES 1:2000 @ A3

ISSUED FOR CONSTRUCTION

FACILITY NAME: LOCATION CODE: WNSW TO PROVIDE DISCIPLINE: CIVIL DRAWING TYPE: CONSTRUCTION DET. DRAWING STATUS: UNDER REVIEW LAST AMENDED: 31/05/2021 PLOT DATE: 26/08/2021

WNSW TO PROVIDE



● W3 Plus	ŀ
world wide water plus	ŀ

					DESIGNED	SCALES
					M. MARIES	
us					DRAWN	FILE
us					T. ALVARADO	-
na						VERIFIED
.9	1	ISSUED FOR CONSTRUCTION	PS	23.08.21	CHECKED	A. SINN
plus	REVISION	DETAILS OF AMENDMENT	APP'D	DATE	S. McKENZIE	POSITIO
			1			1 00111

	SCALES		SHEET	
	AS SHOWN		A3	
	FILE	REPORT	JOB	ı
	-	-	P2020_33	
00	VERIFIED	APPROVED	APPROVED	
	A. SINN	P. SEMIANIW	-	С
E	POSITION	POSITION	POSITION	


WaterNSW


COPYRIGHT RESERVED
This drawing is the property of Water NSW. It must not be copied without prior written consent and must be returned on request. The information shown on it is to be regarded as confidential and must not be disclosed to any third party.

DUNGOWAN
PIPELINE PROJECT
SP2 PLAN & LONGITUDINAL SECTION

CH14700 to CH15400

REV.	PLAN No.
	P2020_33-PL-002-22
	_

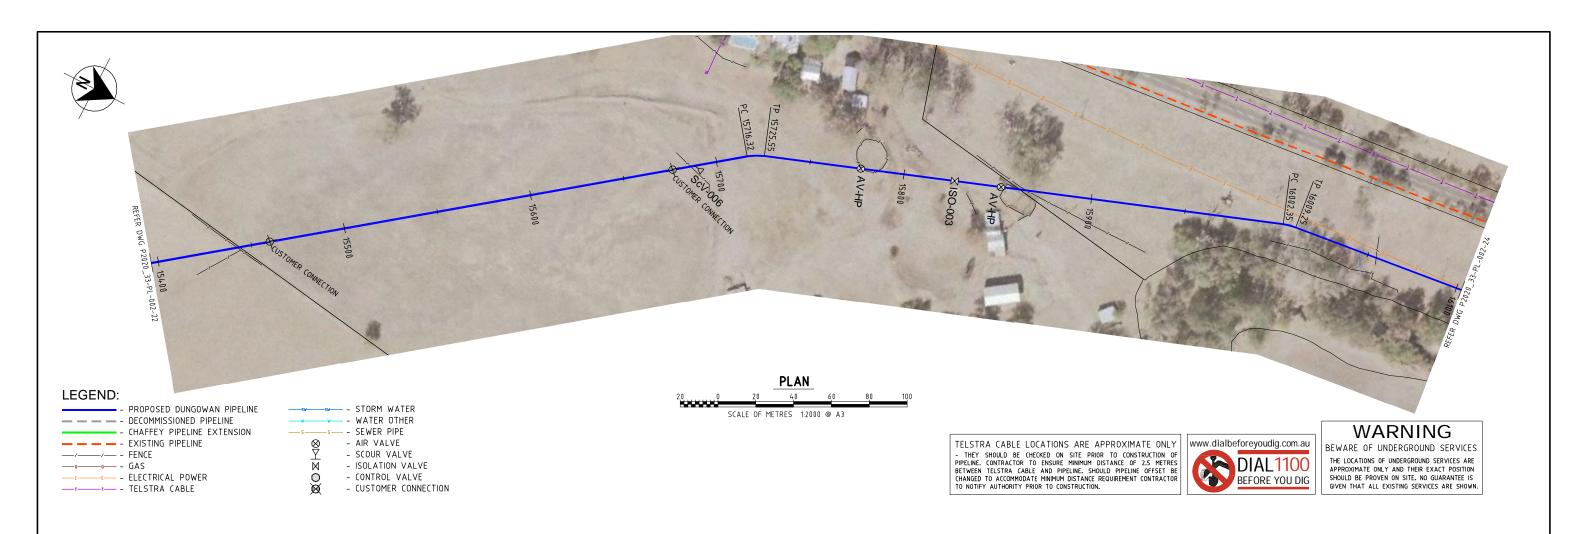

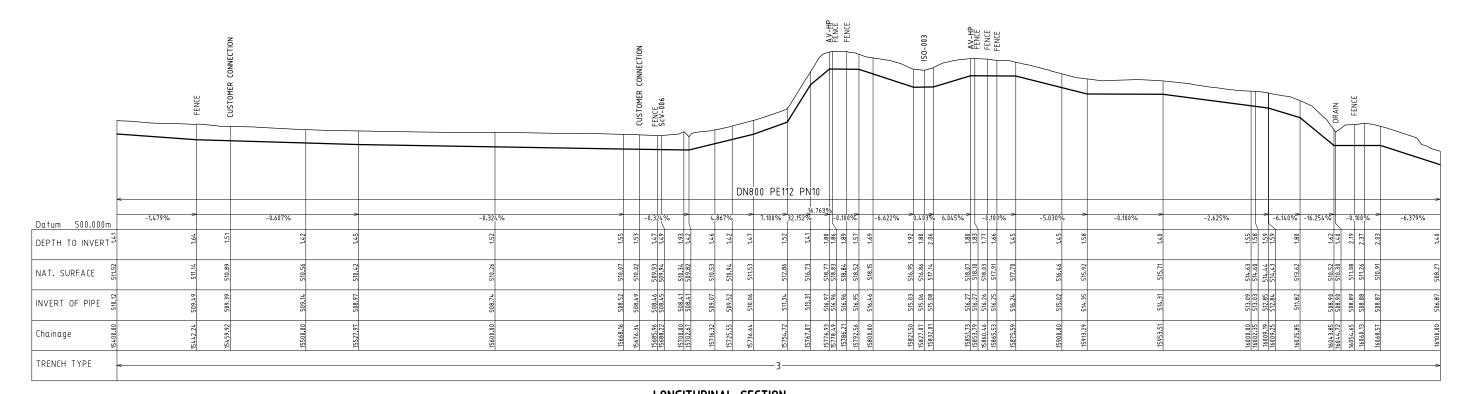



LONGITUDINAL SECTION 20 0 HORIZONTAL SCALE OF METRES 1:2000 @ A3 VERTICAL SCALE OF METRES 1:400 @ A3

ISSUED FOR CONSTRUCTION

FACILITY NAME: LOCATION CODE: DISCIPLINE: DRAWING STATUS: UNDER REVIEW LAST AMENDED: 31/05/2021 PLOT DATE: 26/08/2021

WNSW TO PROVIDE WNSW TO PROVIDE CIVIL DRAWING TYPE: CONSTRUCTION DET.



	ŀ
W3 Plus	
Consulting	ŀ
world wide water plus	

					DESIGNED	SCALES		SHEET	
					M. MARIES	AS SH	IOWN	A3	
lus					DRAWN	FILE	REPORT	JOB	
lus						-	-	P2020_33	
ina					T. ALVARADO	VERIFIED	APPROVED	APPROVED	
er plus	1	ISSUED FOR CONSTRUCTION	PS	23.08.21	CHECKED	A. SINN	P. SEMIANIW	-	
er pius	REVISION	DETAILS OF AMENDMENT	APP'D	DATE	S. McKENZIE	POSITION	POSITION	POSITION	•••
									-





COPYRIGHT RESERVED
This drawing is the property of Water NSW. It must not be copied without prior written consent and must be returned on request. The information shown on it is to be regarded as confidential and must not be disclosed to any third party.

DUNGOWAN PIPELINE PROJECT SP2 PLAN & LONGITUDINAL SECTION

CH15400 to CH16100

CONSTRUCTION				
REV.	PLAN No.			
	P2020_33-PL-002-23			

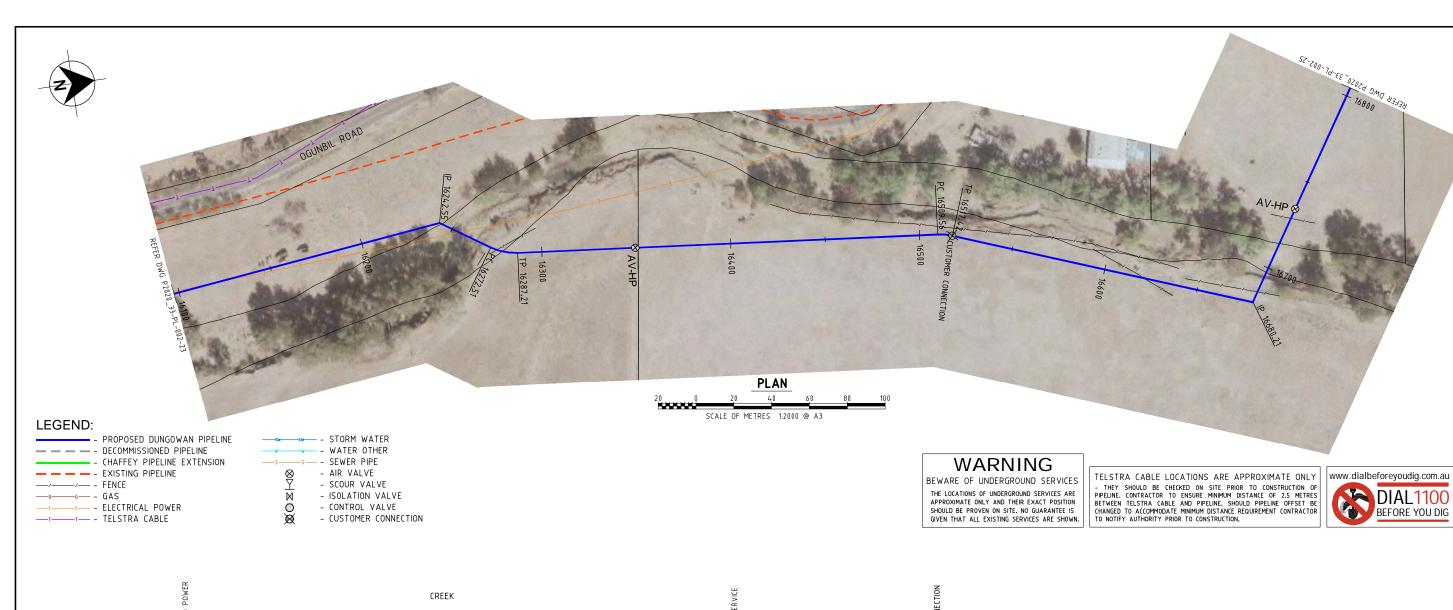

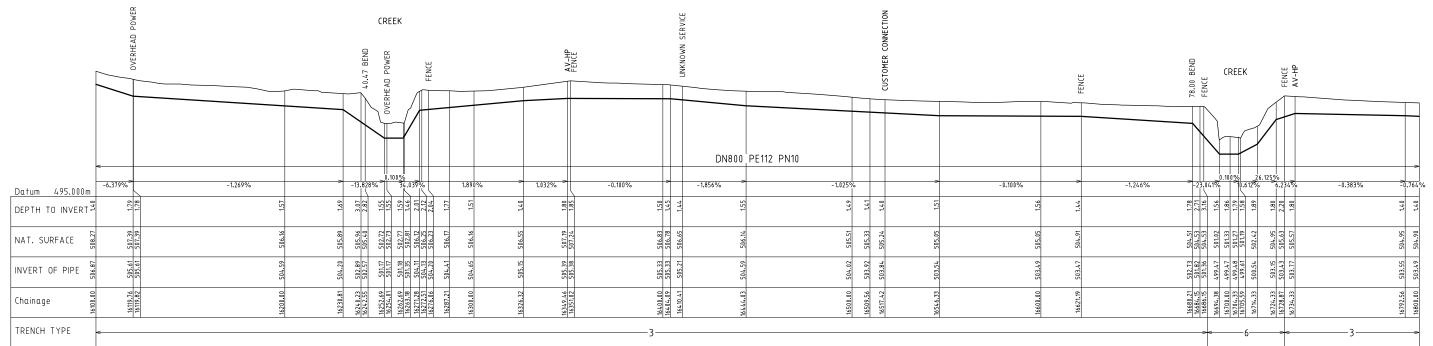



LONGITUDINAL SECTION 20 0 Transmitte HORIZONTAL SCALE OF METRES 1:2000 @ A3 VERTICAL SCALE OF METRES 1:400 @ A3

ISSUED FOR CONSTRUCTION

FACILITY NAME: LOCATION CODE: DISCIPLINE: DRAWING STATUS: UNDER REVIEW LAST AMENDED: 31/05/2021 PLOT DATE: 26/08/2021

WNSW TO PROVIDE WNSW TO PROVIDE DRAWING TYPE: CONSTRUCTION DET.



W3 Plus
Consulting
world wide water plus

					DESIGNED	SCALES		SHEET	Т
					M. MARIES	AS SH	IOWN	A3	
2 Dluc					DRAWN	FILE	REPORT	JOB	
3 Flus						-	-	P2020_33	
ultina					T. ALVARADO	VERIFIED	APPROVED	APPROVED	Т
diting	1	ISSUED FOR CONSTRUCTION	PS	23.08.21	CHECKED	A. SINN	P. SEMIANIW	-	
e water plus	REVISION	DETAILS OF AMENDMENT	APP'D	DATE	S. McKENZIE	POSITION	POSITION	POSITION	
									_



COPYRIGHT RESERVED
This drawing is the property of Water NSW. It must not be copied without prior written consent and must be returned on request. The information shown on it is to be regarded as a confidential and must not be disclosed to any third party.

DUNGOWAN
PIPELINE PROJECT
SP2 PLAN & LONGITUDINAL SECTION

CH16100 to CH16800

REV.	PLAN No.
	P2020 33-PL-002-24
	1 2020_00 1 2 002 24



- - PROPOSED DUNGOWAN PIPELINE — — — – DECOMMISSIONED PIPELINE - CHAFFEY PIPELINE EXTENSION — — — - EXISTING PIPELINE _/__ - FENCE —ε——ε— - ELECTRICAL POWER

- - STORM WATER - WATER OTHER -s-- - SEWER PIPE - AIR VALVE - SCOUR VALVE - ISOLATION VALVE - CONTROL VALVE - CUSTOMER CONNECTION



TELSTRA CABLE LOCATIONS ARE APPROXIMATE ONLY


- THEY SHOULD BE CHECKED ON SITE PRIOR TO CONSTRUCTION OF
PIPELINE. CONTRACTOR TO ENSURE MINIMUM DISTANCE OF 2.5 METRES
BETWEEN TELSTRA CABLE AND PIPELINE. SHOULD PIPELINE OFFSET BE
CHANGED TO ACCOMMODATE MINIMUM DISTANCE REQUIREMENT CONTRACTOR
TO NOTIFY AUTHORITY PRIOR TO CONSTRUCTION.




WARNING

BEWARE OF UNDERGROUND SERVICES

THE LOCATIONS OF UNDERGROUND SERVICES ARE APPROXIMATE ONLY AND THEIR EXACT POSITION SHOULD BE PROVEN ON SITE. NO GUARANTEE IS GIVEN THAT ALL EXISTING SERVICES ARE SHOWN.

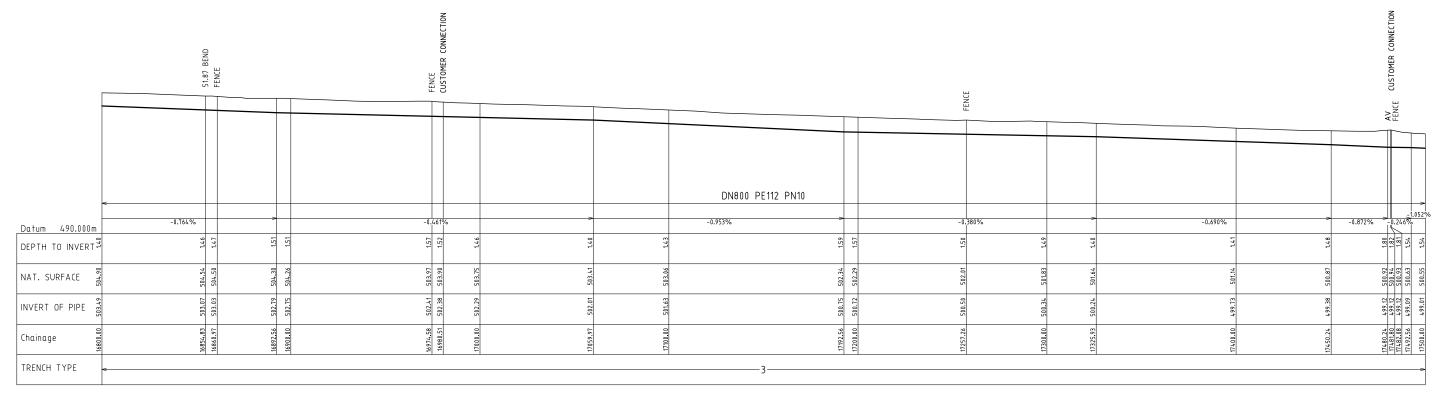



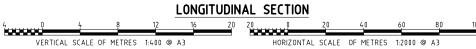

DESIGNED

CHECKED

ISSUED FOR CONSTRUCTION

FACILITY NAME: DRAWING STATUS: UNDER REVIEW LAST AMENDED: 31/05/2021 PLOT DATE: 26/08/2021

WNSW TO PROVIDE LOCATION CODE: WNSW TO PROVIDE DISCIPLINE: CIVIL DRAWING TYPE: CONSTRUCTION DET.



W3 Plus
Consulting
world wide water plus

luc				
lus				
ina				
9	1	ISSUED FOR CONSTRUCTION	PS	23.0
er plus	REVISION	DETAILS OF AMENDMENT	APP'D	DA

INED	SCALES	SHEET		
M. MARIES	AS SH	A3		
'N	FILE	REPORT	JOB	
**	-	-	P2020_33	
T. ALVARADO	VERIFIED	APPROVED	APPROVED	Thi
KED	A. SINN	P. SEMIANIW	-	copie
S. McKENZIE	POSITION	POSITION	POSITION	req


WaterNSW	
COPYRIGHT RESERVED	


COPYRIGHT RESERVED his drawing is the property of Water NSW. It must not be bied without prior written consent and must be returned on squest. The information shown on it is to be regarded as confidential and must not be disclosed to any third party.


DUNGOWAN
PIPELINE PROJECT
SP2 PLAN & LONGITUDINAL SECTION

CH16800 to CH17500

DONOTINOOTION				
REV.	PLAN No.			
	P2020_33-PL-002-25			

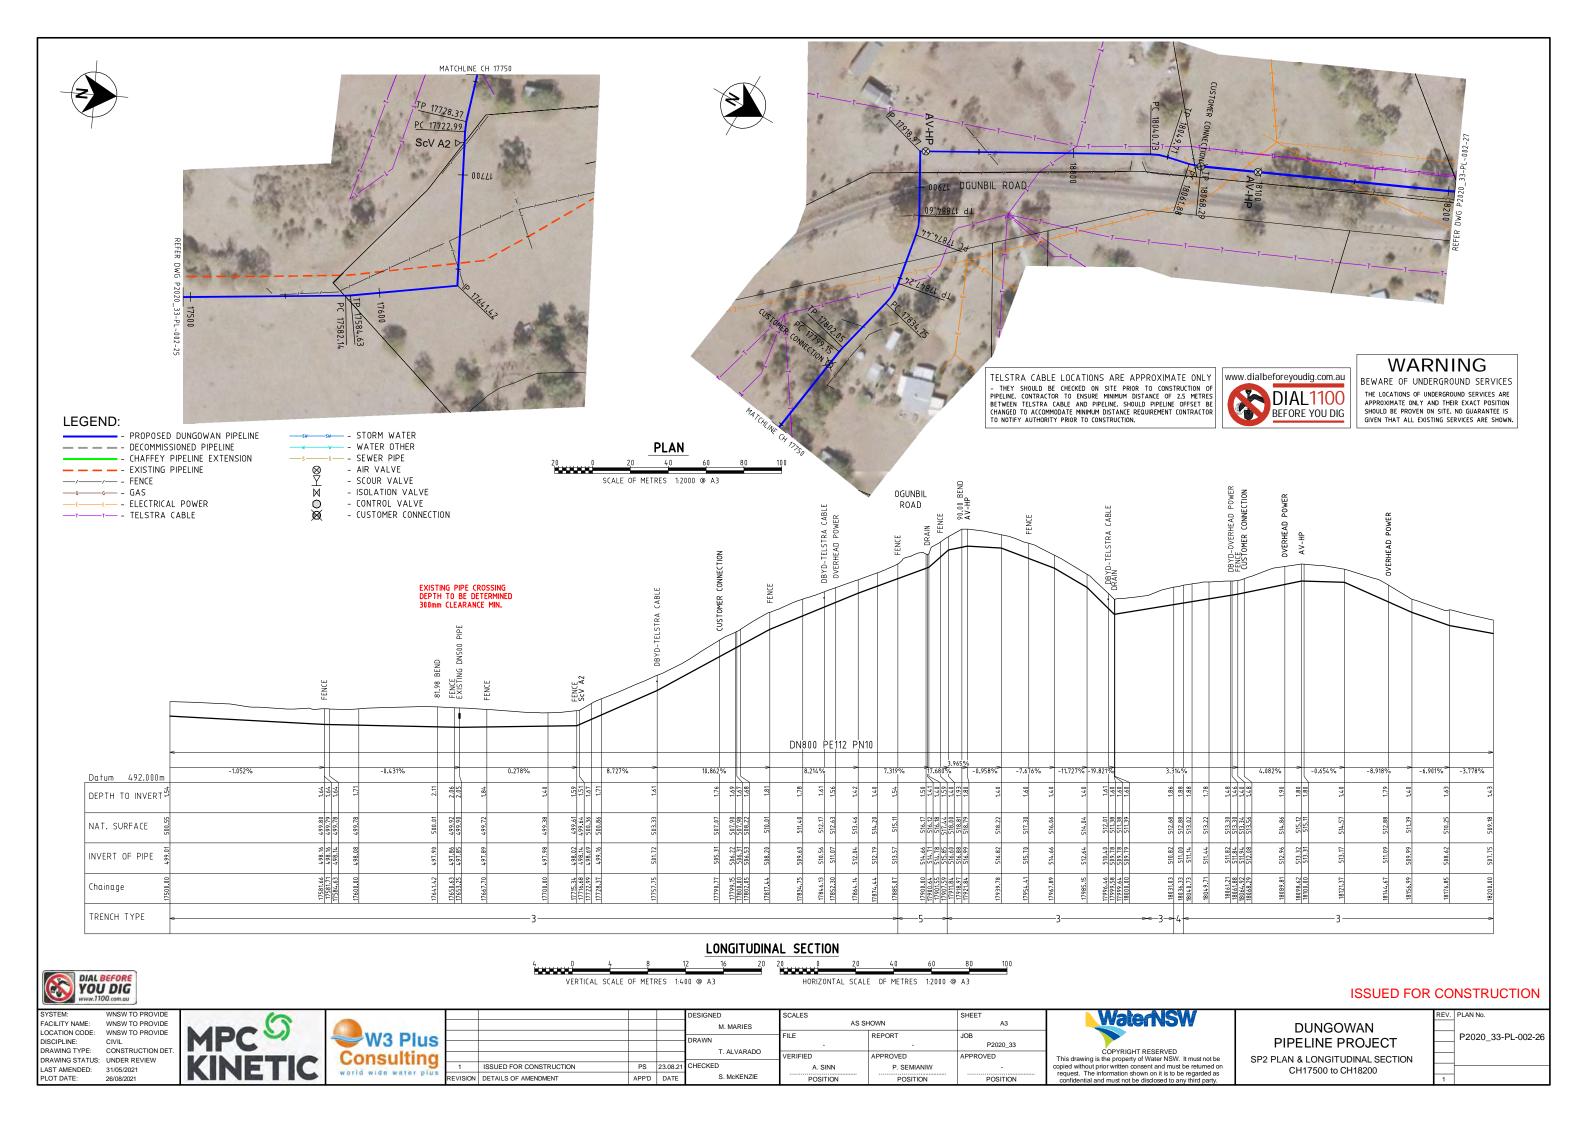

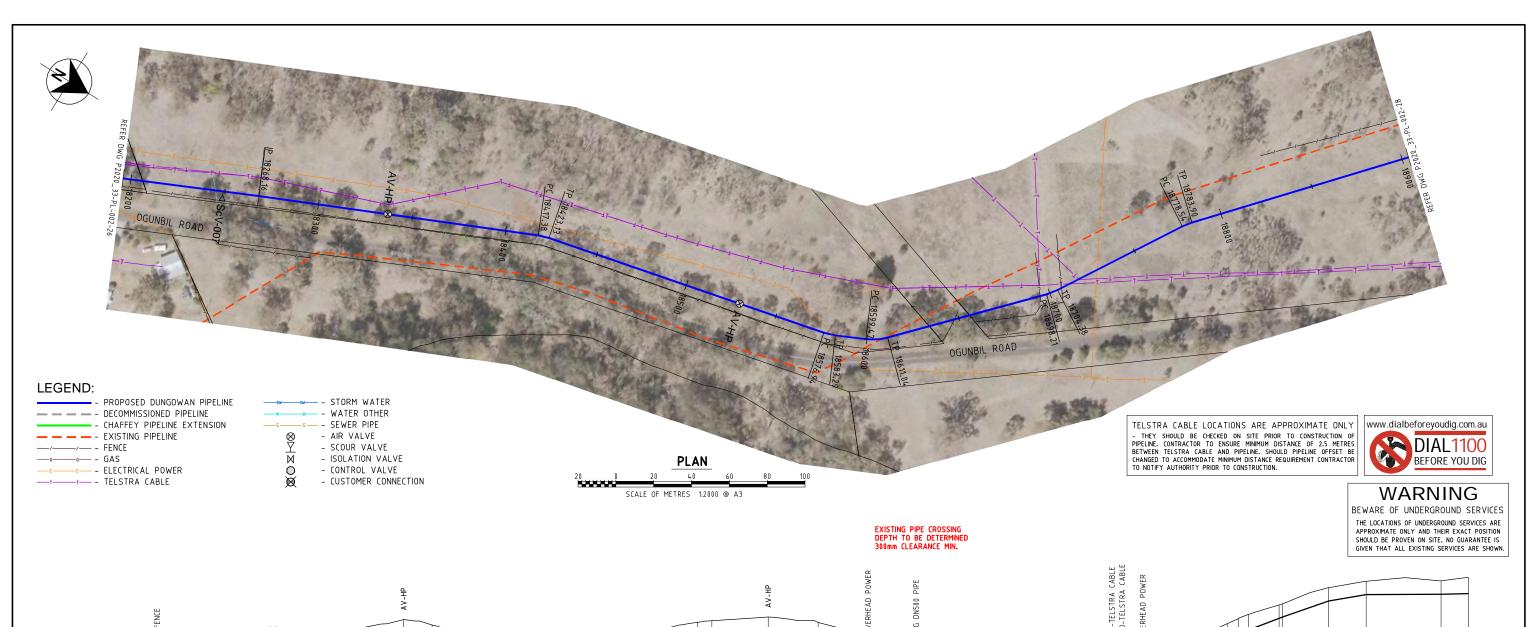

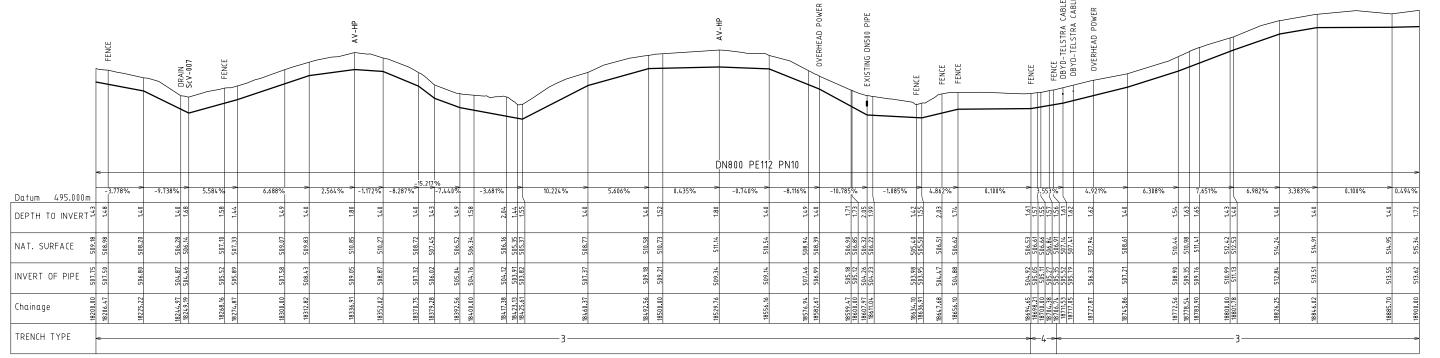



LONGITUDINAL SECTION 20 0 Transmitte VERTICAL SCALE OF METRES 1:400 @ A3 HORIZONTAL SCALE OF METRES 1:2000 @ A3

ISSUED FOR CONSTRUCTION

FACILITY NAME: LOCATION CODE: DISCIPLINE: DRAWING TYPE: CONSTRUCTION DET. DRAWING STATUS: UNDER REVIEW LAST AMENDED: PLOT DATE:

WNSW TO PROVIDE WNSW TO PROVIDE 31/05/2021 26/08/2021



	l
W3 Plus	L
Consulting	L
Consulting	F

					DESIGNED	SCALES		SHEET	Г
					M. MARIES	AS SH	IOWN	A3	1
					DRAWN	FILE	REPORT	JOB	1
•					T. ALVARADO	-	-	P2020_33	1
7					I. ALVARADO	VERIFIED	APPROVED	APPROVED	1
9	1	ISSUED FOR CONSTRUCTION	PS	23.08.21	CHECKED	A. SINN	P. SEMIANIW	-	(
s	REVISION	DETAILS OF AMENDMENT	APP'D	DATE	S. McKENZIE	POSITION	POSITION	POSITION	

WaterNSW


COPYRIGHT RESERVED
This drawing is the property of Water NSW. It must not be copied without prior written consent and must be returned on request. The information shown on it is to be regarded as confidential and must not be disclosed to any third party.

DUNGOWAN PIPELINE PROJECT SP2 PLAN & LONGITUDINAL SECTION

CH18200 to CH18900

<i>-</i>	NSTRUCTION
REV.	PLAN No.
	P2020_33-PL-002-27



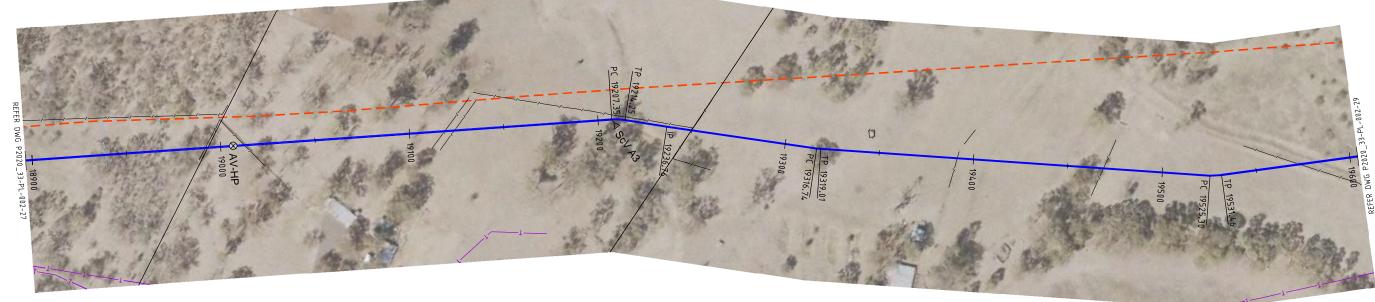

PROPOSED DUNGOWAN PIPELINE — — — - DECOMMISSIONED PIPELINE - CHAFFEY PIPELINE EXTENSION

— — — - EXISTING PIPELINE — - FENCE

—____ - TELSTRA CABLE

- - STORM WATER -- WATER OTHER SEWER PIPE - AIR VALVE

- SCOUR VALVE - ISOLATION VALVE - CONTROL VALVE - CUSTOMER CONNECTION SCALE OF METRES 1:2000 @ A3


TELSTRA CABLE LOCATIONS ARE APPROXIMATE ONLY THEY SHOULD BE CHECKED ON SITE PRIOR TO CONSTRUCTION OF PIPELINE. CONTRACTOR TO ENSURE MINIMUM DISTANCE OF 2.5 METRES BETWEEN TELSTRA CABLE AND PIPELINE. SHOULD PIPELINE OFFSET BE CHANGED TO ACCOMMODATE MINIMUM DISTANCE REQUIREMENT CONTRACTOR TO NOTIFY AUTHORITY PRIOR TO CONSTRUCTION.




WARNING

BEWARE OF UNDERGROUND SERVICES

THE LOCATIONS OF UNDERGROUND SERVICES ARE APPROXIMATE ONLY AND THEIR EXACT POSITION SHOULD BE PROVEN ON SITE. NO GUARANTEE IS GIVEN THAT ALL EXISTING SERVICES ARE SHOWN.

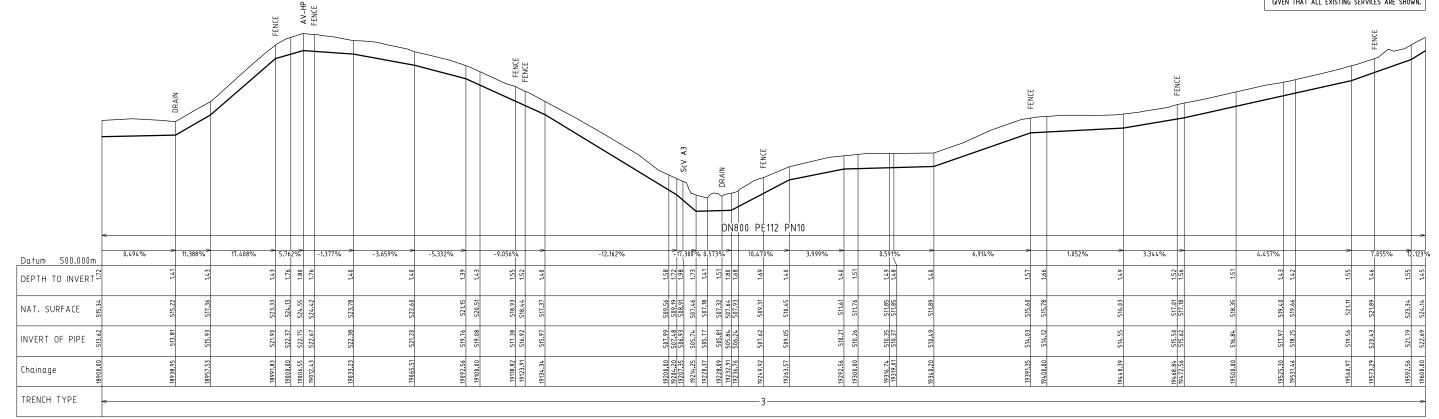



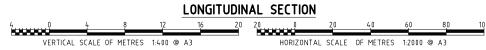

ISSUED FOR CONSTRUCTION

FACILITY NAME: LOCATION CODE: DISCIPLINE: DRAWING STATUS: UNDER REVIEW LAST AMENDED: PLOT DATE:

WNSW TO PROVIDE WNSW TO PROVIDE DRAWING TYPE: CONSTRUCTION DET 31/05/2021





					DESIGNED	SCALES		SHEET	Г
					M. MARIES	AS SH	IOWN	A3	ı
lus					DRAWN	FILE	REPORT	JOB	1
					T. ALVARADO	-	-	P2020_33	1
ina					-	VERIFIED	APPROVED	APPROVED	1 -
iiig	1	ISSUED FOR CONSTRUCTION	PS	23.08.21	CHECKED	A. SINN	P. SEMIANIW	-	C
rplus	REVISION	DETAILS OF AMENDMENT	APP'D	DATE	S. McKENZIE	POSITION	POSITION	POSITION	


WaterNSW

COPYRIGHT RESERVED
This drawing is the property of Water NSW. It must not be copied without prior written consent and must be returned on request. The information shown on it is to be regarded as confidential and must not be disclosed to any third party.

DUNGOWAN PIPELINE PROJECT SP2 PLAN & LONGITUDINAL SECTION

CH18900 to CH19600

	NSTRUCTION
REV.	PLAN No.
	P2020_33-PL-002-28

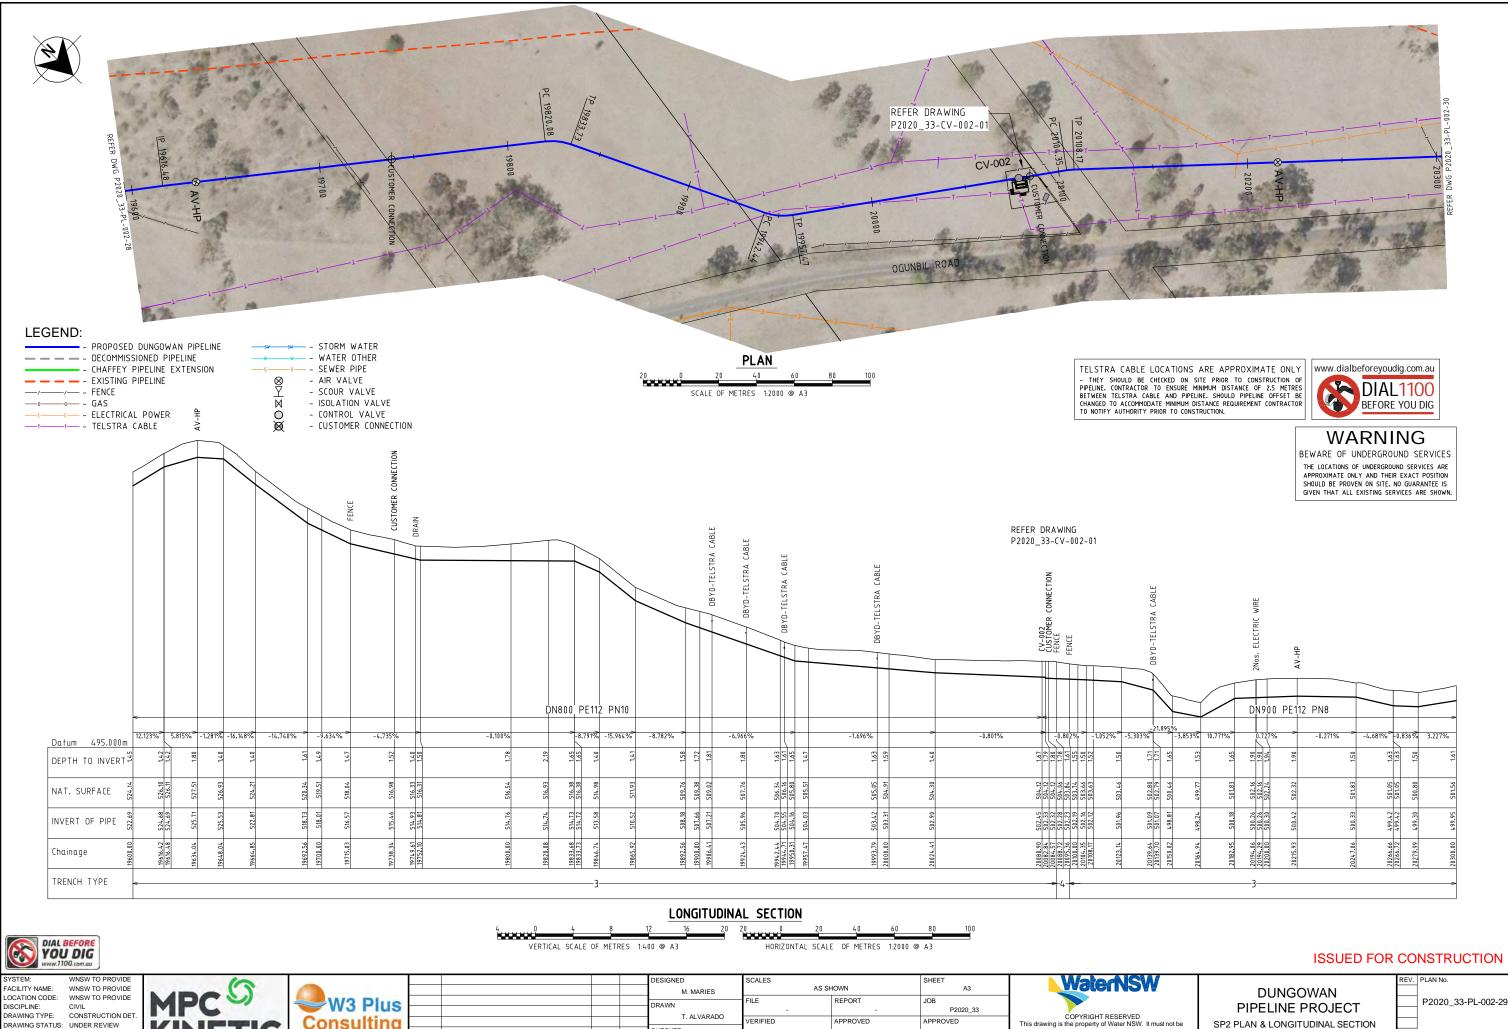

LAST AMENDED: PLOT DATE:

DRAWING STATUS: UNDER REVIEW 31/05/2021





W3 Plus		
Worlds		
onsulting		
ld wide water plus	1	ISSUE
id wide water plus	REVISION	DETAI


				M. MARIES	
				DRAWN	FILE
					-
				T. ALVARADO	VERIFIED
1	ISSUED FOR CONSTRUCTION	PS	23.08.21	CHECKED	A. SINI
EVISION	DETAILS OF AMENDMENT	APP'D	DATE	S. McKENZIE	POSITIO

	AS SH	IOWN	A3
	FILE	REPORT	JOB
	-	-	P2020_33
'	VERIFIED	APPROVED	APPROVED
	A. SINN	P. SEMIANIW	=
	POSITION	POSITION	POSITION
	•		

COPYRIGHT RESERVED
This drawing is the property of Water NSW. It must not be copied without prior written consent and must be returned on request. The information shown on it is to be regarded as confidential and must not be disclosed to any third party.


REV.	PLAN No.
	P2020_33-PL-002-29

CH19600 to CH20300

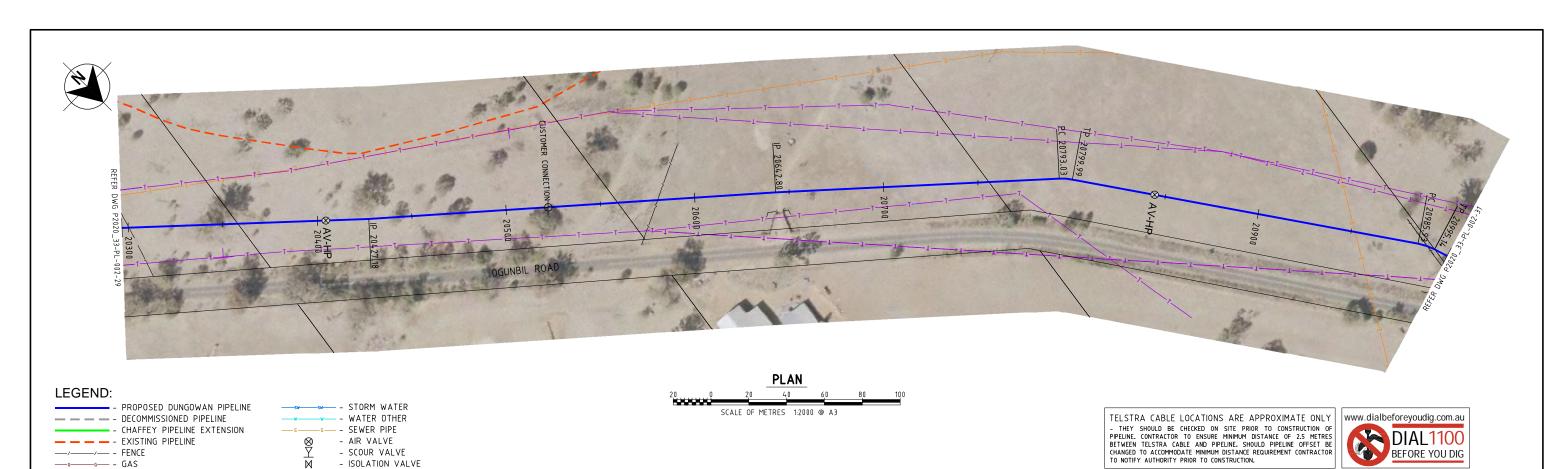

WARNING

BEWARE OF UNDERGROUND SERVICES THE LOCATIONS OF UNDERGROUND SERVICES ARE APPROXIMATE ONLY AND THEIR EXACT POSITION SHOULD BE PROVEN ON SITE. NO GUARANTEE IS GIVEN THAT ALL EXISTING SERVICES ARE SHOWN.

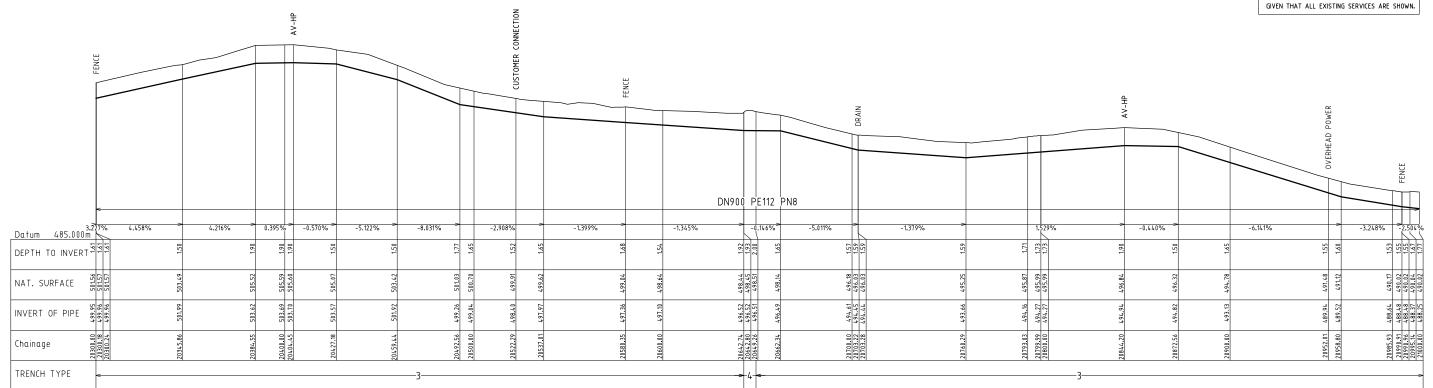



LONGITUDINAL SECTION 20 0 ------Turneria VERTICAL SCALE OF METRES 1:400 @ A3 HORIZONTAL SCALE OF METRES 1:2000 @ A3

ISSUED FOR CONSTRUCTION

FACILITY NAME: LOCATION CODE: DISCIPLINE: DRAWING STATUS: UNDER REVIEW LAST AMENDED: PLOT DATE:

WNSW TO PROVIDE WNSW TO PROVIDE DRAWING TYPE: CONSTRUCTION DET. 31/05/2021 26/08/2021



₩3 Plu	IS
Consultin	-

- CONTROL VALVE

- CUSTOMER CONNECTION

					DESIGNED	SCALES
					M. MARIES	
us					DRAWN	FILE
uo					T. ALVARADO	1
na					1. ALVARADO	VERIFIED
9	1	ISSUED FOR CONSTRUCTION	PS	23.08.21	CHECKED	A
plus	REVISION	DETAILS OF AMENDMENT	APP'D	DATE	S. McKENZIE	PC

	SCALES	SHEET		
	AS SH	IOWN	A3	ı
	FILE	REPORT	JOB	ı
)	-	-	P2020_33	ı
	VERIFIED	APPROVED	APPROVED	ı
	A. SINN	P. SEMIANIW	-	ı
	POSITION	POSITION	POSITION	
	-			_

WaterNSW	
CORVEIGHT RECERVED	


CDYRIGHT RESERVED

This drawing is the property of Water NSW. It must not be copied without prior written consent and must be returned on request. The information shown on it is to be regarded as confidential and must not be disclosed to any third party.


DUNGOWAN
PIPELINE PROJECT
SP2 PLAN & LONGITUDINAL SECTION

CH20300 to CH21000

REV.	PLAN No.
	P2020_33-PL-002-30

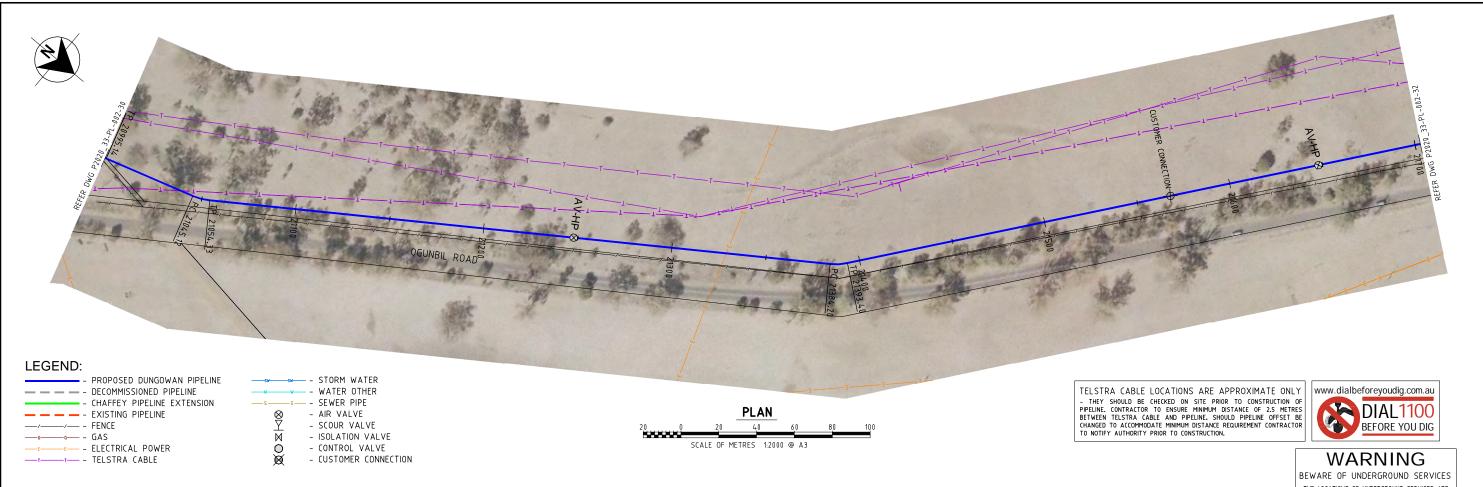

THE LOCATIONS OF UNDERGROUND SERVICES ARE APPROXIMATE ONLY AND THEIR EXACT POSITION SHOULD BE PROVEN ON SITE. NO GUARANTEE IS GIVEN THAT ALL EXISTING SERVICES ARE SHOWN.

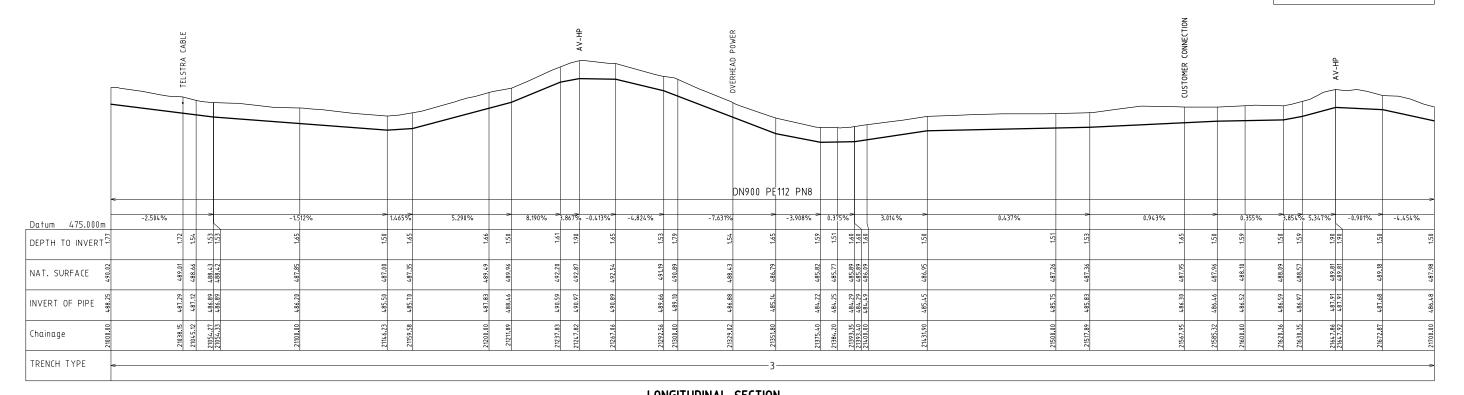



LONGITUDINAL SECTION 20 0 VERTICAL SCALE OF METRES 1:400 @ A3 HORIZONTAL SCALE OF METRES 1:2000 @ A3

ISSUED FOR CONSTRUCTION

FACILITY NAME: LAST AMENDED: 31/05/2021 PLOT DATE: 26/08/2021

WNSW TO PROVIDE LOCATION CODE: WNSW TO PROVIDE DISCIPLINE: CIVIL DRAWING TYPE: CONSTRUCTION DET. DRAWING STATUS: UNDER REVIEW



	ŀ
W3 Plus	
Consulting	
world wide water plus	


					DESIGNED M. MARIES	SCALES AS SH	HOWN	SHEET A3	Γ
S					DRAWN	FILE -	REPORT -	JOB P2020 33	1
a					T. ALVARADO	VERIFIED	APPROVED	APPROVED	1
9	1	ISSUED FOR CONSTRUCTION	PS	23.08.21	CHECKED	A. SINN	P. SEMIANIW	-	c
lu s	REVISION	DETAILS OF AMENDMENT	APP'D	DATE	S. McKENZIE	POSITION	POSITION	POSITION	L


COPYRIGHT RESERVED
This drawing is the property of Water NSW. It must not be copied without prior written consent and must be returned on request. The information shown on it is to be regarded as confidential and must not be disclosed to any third party.

DUNGOWAN
PIPELINE PROJECT
SP2 PLAN & LONGITUDINAL SECTION

CH21000 to CH21700

REV.	PLAN No.
	P2020_33-PL-002-31

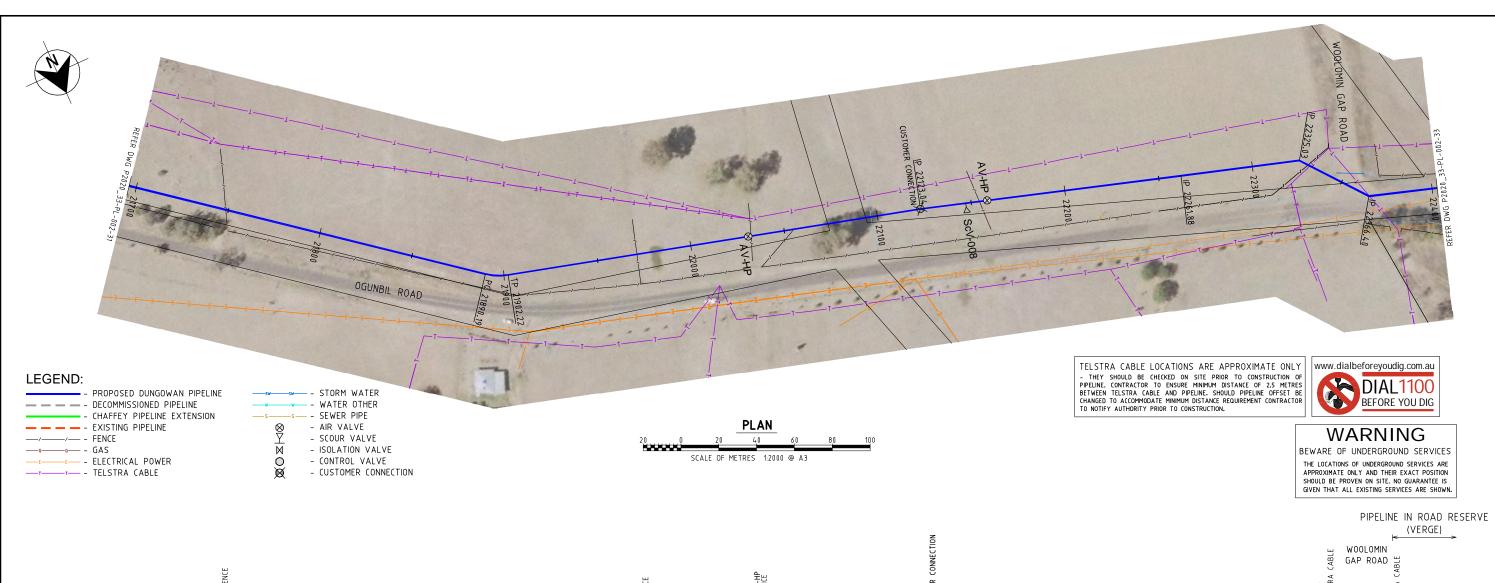

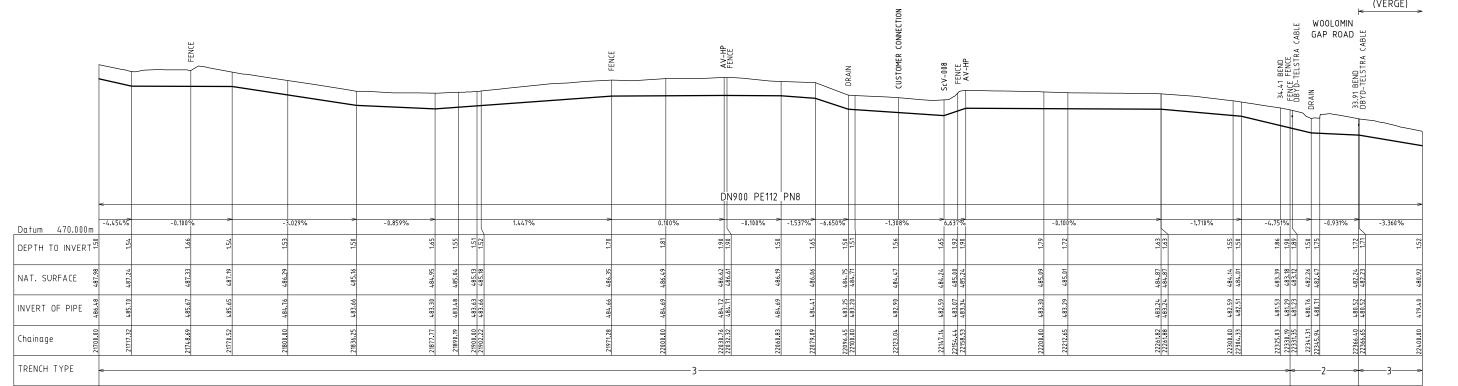



LONGITUDINAL SECTION 20 0 HORIZONTAL SCALE OF METRES 1:2000 @ A3 VERTICAL SCALE OF METRES 1:400 @ A3

ISSUED FOR CONSTRUCTION

FACILITY NAME: LOCATION CODE: WNSW TO PROVIDE DISCIPLINE: CIVIL DRAWING STATUS: UNDER REVIEW LAST AMENDED: 31/05/2021 PLOT DATE: 26/08/2021

WNSW TO PROVIDE DRAWING TYPE: CONSTRUCTION DET.



W3 Plus
Consulting
world wide water plus

					DESIGNED M. MARIES	SCALES AS SH	IOWN	SHEET A3
us					DRAWN	FILE -	REPORT -	JOB P2020_33
201					T. ALVARADO	VERIFIED	APPROVED	APPROVED
.9	1	ISSUED FOR CONSTRUCTION	PS	23.08.21	CHECKED	A. SINN	P. SEMIANIW	-
pius	REVISION	DETAILS OF AMENDMENT	APP'D	DATE	S. McKENZIE	POSITION	POSITION	POSITION




COPYRIGHT RESERVED
This drawing is the property of Water NSW. It must not be copied without prior written consent and must be returned on request. The information shown on it is to be regarded as confidential and must not be disclosed to any third party.

DUNGOWAN
PIPELINE PROJECT
SP2 PLAN & LONGITUDINAL SECTION

CH21700 to CH22400

REV.	PLAN No.
	P2020_33-PL-002-32
	_



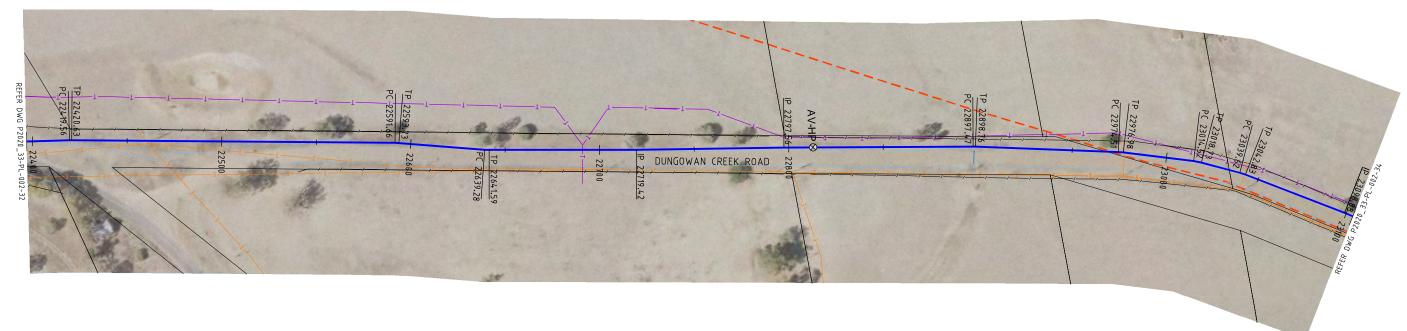

- PROPOSED DUNGOWAN PIPELINE — — — - DECOMMISSIONED PIPELINE - CHAFFEY PIPELINE EXTENSION

— — — - EXISTING PIPELINE ___/__ - FENCE

——————— - GAS — E — E E E E C TRICAL POWER — T — T — T E L STRA CABLE

- STORM WATER - WATER OTHER -s-- - SEWER PIPE - AIR VALVE - SCOUR VALVE - ISOLATION VALVE - CONTROL VALVE

- CUSTOMER CONNECTION




TELSTRA CABLE LOCATIONS ARE APPROXIMATE ONLY | www.dialbeforeyoudig.com.au THE STAND CADEL CUCK TIONS ARE AFFROAMTALE ONCE
THEY SHOULD BE CHECKED ON SITE PRIOR TO CONSTRUCTION OF
PIPELINE. CONTRACTOR TO ENSURE MINIMUM DISTANCE OF 2.5 METRES
BETWEEN TELSTRA CABLE AND PIPELINE. SHOULD PIPELINE OFFSET BE
CHANGED TO ACCOMMODATE MINIMUM DISTANCE REQUIREMENT CONTRACTOR
TO NOTIFY AUTHORITY PRIOR TO CONSTRUCTION.



WARNING

BEWARE OF UNDERGROUND SERVICES THE LOCATIONS OF UNDERGROUND SERVICES ARE APPROXIMATE ONLY AND THEIR EXACT POSITION SHOULD BE PROVEN ON SITE. NO GUARANTEE IS GIVEN THAT ALL EXISTING SERVICES ARE SHOWN.

EXISTING PIPE CROSSING DEPTH TO BE DETERMINED 300mm CLEARANCE MIN.

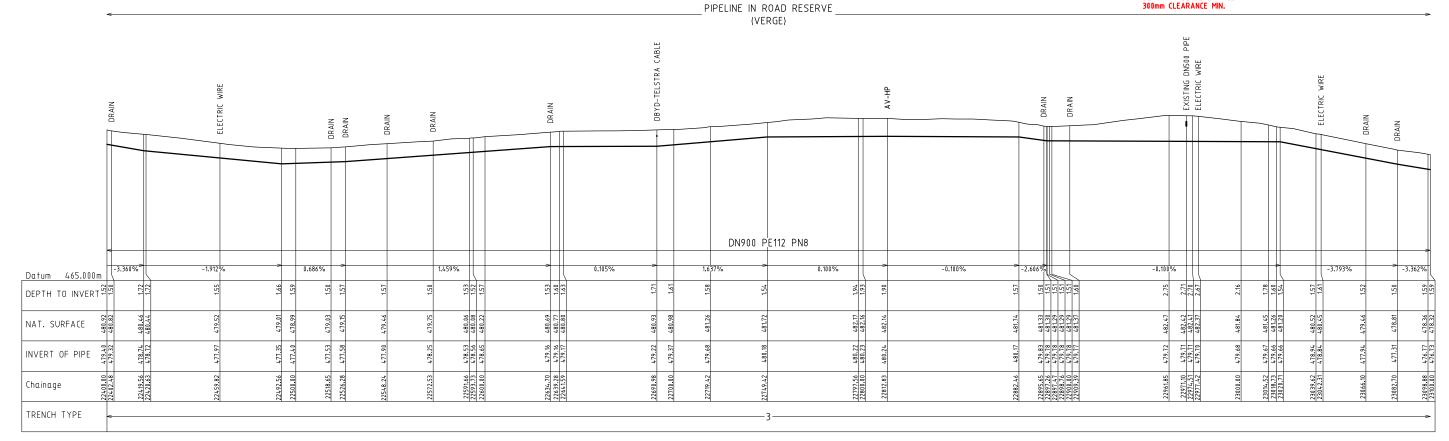



LONGITUDINAL SECTION 20 0 VERTICAL SCALE OF METRES 1:400 @ A3 HORIZONTAL SCALE OF METRES 1:2000 @ A3

ISSUED FOR CONSTRUCTION

FACILITY NAME: LAST AMENDED: 31/05/2021 PLOT DATE: 26/08/2021

WNSW TO PROVIDE LOCATION CODE: WNSW TO PROVIDE DISCIPLINE: CIVIL DRAWING TYPE: CONSTRUCTION DET DRAWING STATUS: UNDER REVIEW



<u> </u>
W3 Plus
Consulting

					DESIGNED
					M. MARIES
3 Plus					DRAWN
14					T. ALVARADO
suitina					
9	1	ISSUED FOR CONSTRUCTION	PS	23.08.21	CHECKED
de water plus	REVISION	DETAILS OF AMENDMENT	APP'D	DATE	S. McKENZIE

	SCALES		SHEET	
3	AS SH	A3		
	FILE	REPORT	JOB	
	-	-	P2020_33	
NDO	VERIFIED	APPROVED	APPROVED	Т
	A. SINN	P. SEMIANIW	-	cop
ZIE	POSITION	POSITION	POSITION	re

WaterNSW

COPYRIGHT RESERVED
This drawing is the property of Water NSW. It must not be
copied without prior written consent and must be returned on
request. The information shown on it is to be regarded as
confidential and must not be disclosed to any third party.

DUNGOWAN	
PIPELINE PROJECT	

	KEV.	PLAIN INO.
DUNGOWAN PIPELINE PROJECT		P2020_33-PL-002-33
SP2 PLAN & LONGITUDINAL SECTION CH22400 to CH23100		
CD22400 10 CD23100		





- PROPOSED DUNGOWAN PIPELINE — — — - DECOMMISSIONED PIPELINE - CHAFFEY PIPELINE EXTENSION

— — — - EXISTING PIPELINE

——————— - GAS — E—— E—— - ELECTRICAL POWER — T—— T—— - TELSTRA CABLE

- STORM WATER - WATER OTHER -s-- - SEWER PIPE - AIR VAI VF - SCOUR VALVE - ISOLATION VALVE - CONTROL VALVE

- CUSTOMER CONNECTION




WARNING

BEWARE OF UNDERGROUND SERVICES THE LOCATIONS OF UNDERGROUND SERVICES ARE APPROXIMATE ONLY AND THEIR EXACT POSITION SHOULD BE PROVEN ON SITE, NO GUARANTEE IS GIVEN THAT ALL EXISTING SERVICES ARE SHOWN.


TELSTRA CABLE LOCATIONS ARE APPROXIMATE ONLY THE STRA CABLE LUCATIONS ARE APPROXIMATE ONLY

THEY SHOULD BE CHECKED ON SITE PRIOR TO CONSTRUCTION OF
PIPELINE, CONTRACTOR TO ENSURE MINIMUM DISTANCE OF 2.5 METRES
BETWEEN TELSTRA CABLE AND PIPELINE, SHOULD PIPELINE OFFSET BE
CHANGED TO ACCOMMODATE MINIMUM DISTANCE REQUIREMENT CONTRACTOR
TO NOTIFY AUTHORITY PRIOR TO CONSTRUCTION.



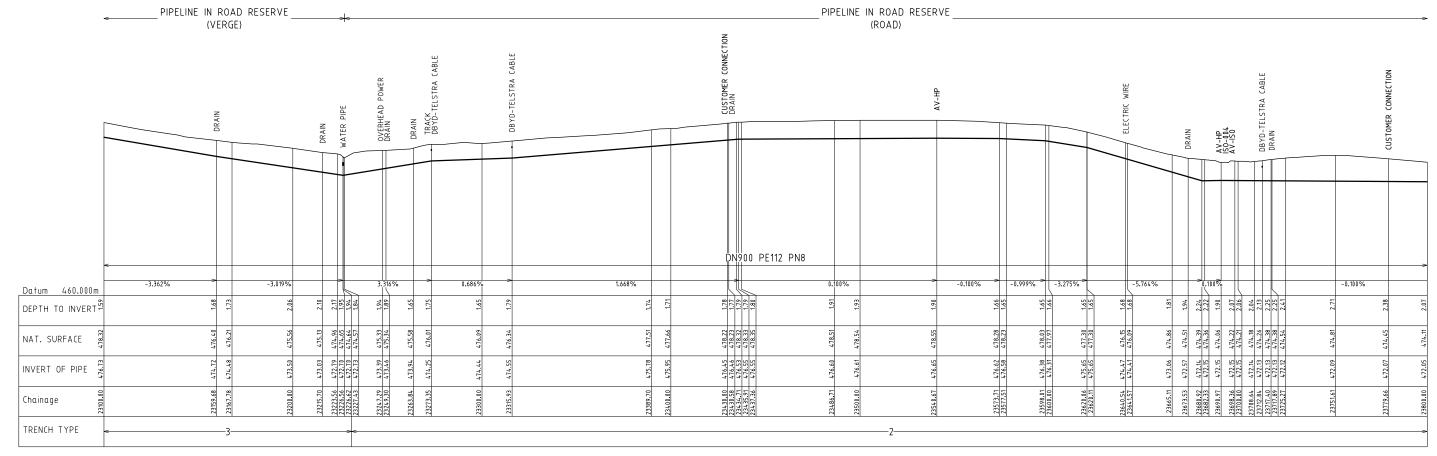



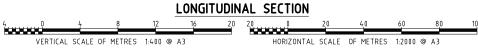

ISSUED FOR CONSTRUCTION

FACILITY NAME: DISCIPLINE: DRAWING STATUS: UNDER REVIEW LAST AMENDED: 31/05/2021 PLOT DATE: 26/08/2021

WNSW TO PROVIDE LOCATION CODE: WNSW TO PROVIDE CIVIL DRAWING TYPE: CONSTRUCTION DET



	I
W3 Plus	I
Consulting	I
W3 Plus Consulting	I

					DESIGNED	SCALES		SHEET
					M. MARIES	AS SHOWN		A3
					DRAWN	FILE	REPORT	JOB
3						-	-	P2020_33
7					T. ALVARADO	VERIFIED	APPROVED	APPROVED
9	1	ISSUED FOR CONSTRUCTION	PS	23.08.21	CHECKED	A. SINN	P. SEMIANIW	-
18	REVISION	DETAILS OF AMENDMENT	APP'D	DATE	S. McKENZIE	POSITION	POSITION	POSITION
					-	-		




COPYRIGHT RESERVED
This drawing is the property of Water NSW. It must not be copied without prior written consent and must be returned on request. The information shown on it is to be regarded as a confidential and must not be disclosed to any third party.


DUNGOWAN				
PIPELINE PROJECT				
SP2 PLAN & LONGITUDINAL SECTION				

CH23100 to CH23800


50	NOTROOTION
REV.	PLAN No.
	P2020_33-PL-002-34



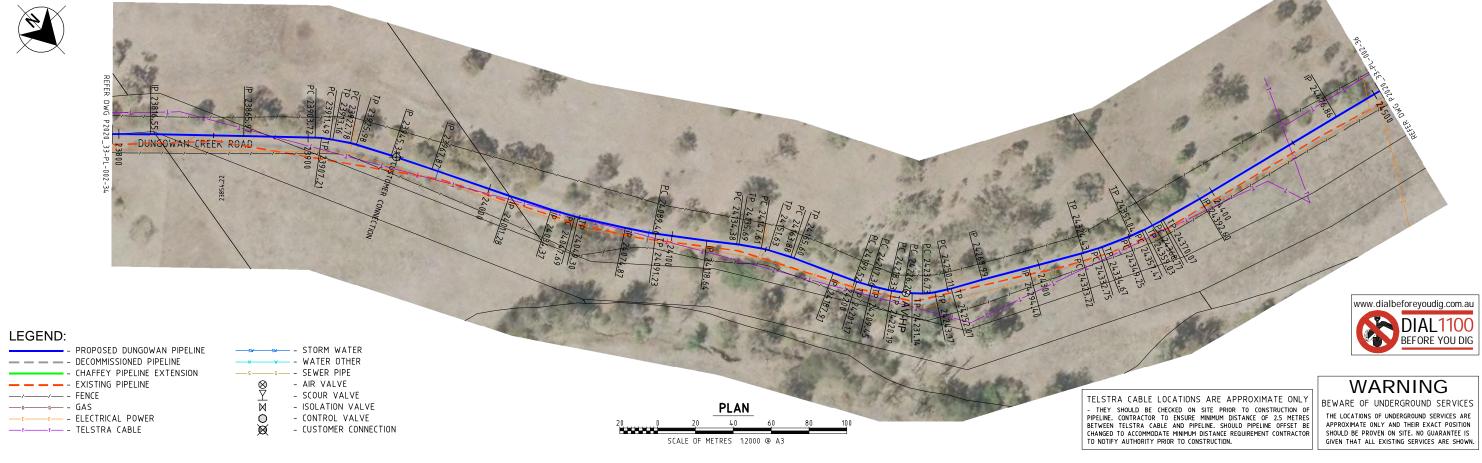

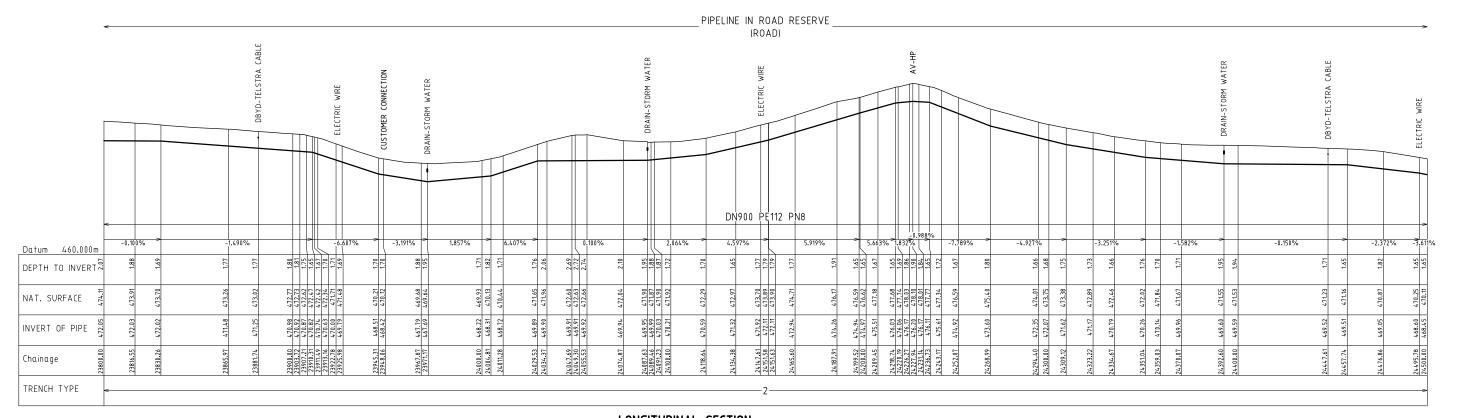



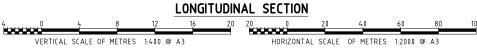

ISSUED FOR CONSTRUCTION

FACILITY NAME: LOCATION CODE: DISCIPLINE: DRAWING STATUS: UNDER REVIEW

WNSW TO PROVIDE WNSW TO PROVIDE DRAWING TYPE: CONSTRUCTION DET. LAST AMENDED: 31/05/2021 PLOT DATE: 26/08/2021



W3 Plus
Consulting
world wide water plus

					DESIGNED	SCALES		SHEET	Г
					M. MARIES	AS SH	IOWN	A3	1
Plus					DRAWN	FILE	REPORT	JOB	1
rius					T. ALVARADO	-	-	P2020_33	1
ulting						VERIFIED	APPROVED	APPROVED	1
9	1	ISSUED FOR CONSTRUCTION	PS	23.08.21	CHECKED	A. SINN	P. SEMIANIW	-	(
water plus	REVISION	DETAILS OF AMENDMENT	APP'D	DATE	S. McKENZIE	POSITION	POSITION	POSITION	L
									_





COPYRIGHT RESERVED

This drawing is the property of Water NSW. It must not be copied without prior written consent and must be returned on request. The information shown on it is to be regarded as a confidential and must not be disclosed to any third party.

DUNGOWAN
PIPELINE PROJECT

	REV.	PLAN No.
DUNGOWAN PIPELINE PROJECT		P2020_33-PL-002-35
AN & LONGITUDINAL SECTION		
CH23800 to CH24500		

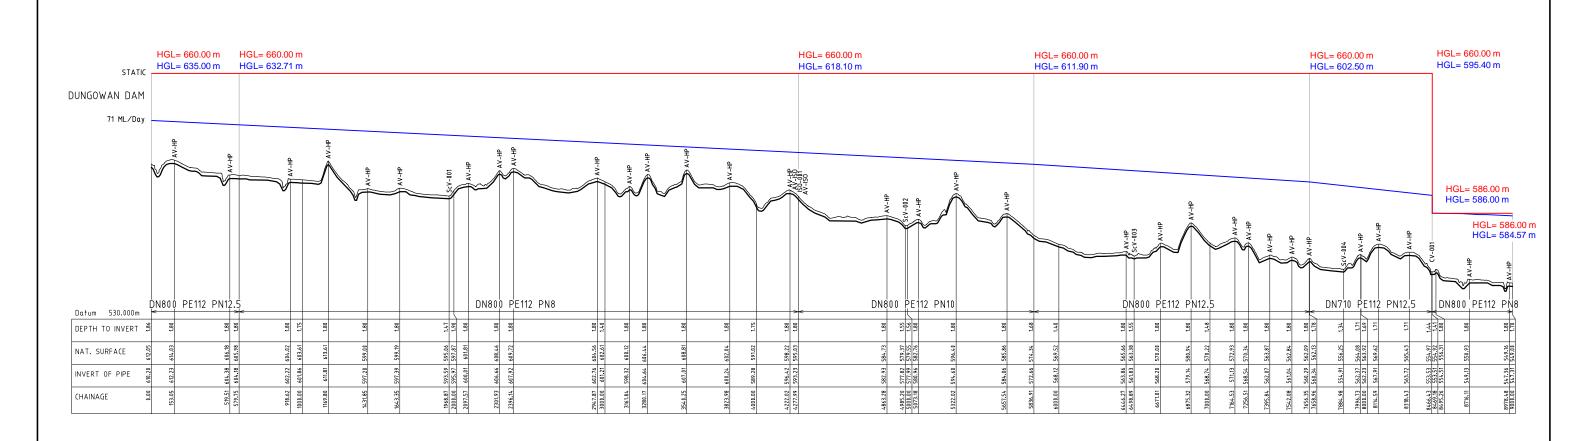

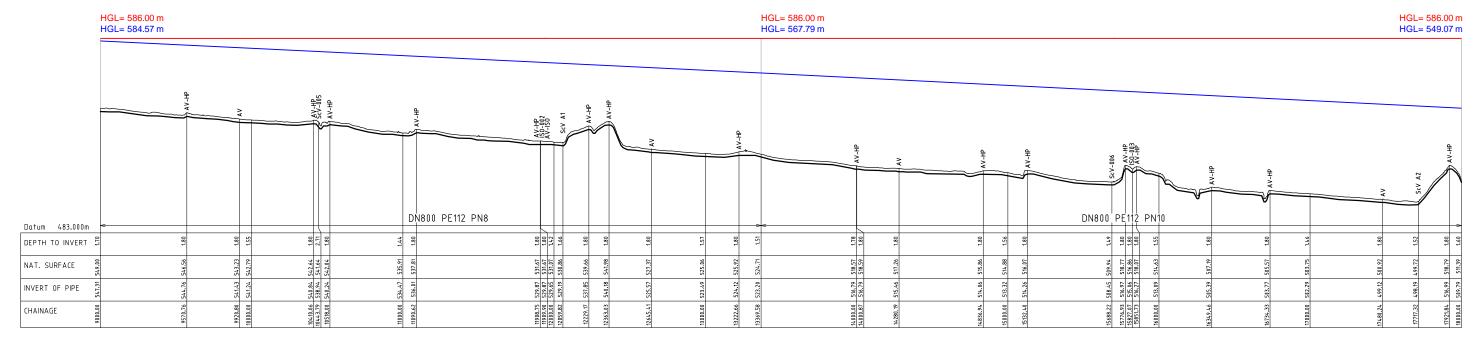

- - STATIC HGL - 0 ML/Day — - STEADY HGL - 71 ML∕Dαy

TOTAL AIR VALVE (AV) = 92 PcsTOTAL SCOUR VALVE (Scv) = 14 Pcs TOTAL ISOLATION VALVE (ISO) = 6 Pcs TOTAL CONTROL VALVE (CV) = 2 Pcs

LONGITUDINAL SECTION 100 250 0 20 0 HORIZONTAL SCALE OF METRES 1:25000 @ A3 VERTICAL SCALE OF METRES 1:2000 @ A3

ISSUED FOR CONSTRUCTION

FACILITY NAME: LOCATION CODE: DISCIPLINE: DRAWING TYPE: DATA TABLE OR GRAPI DRAWING STATUS: UNDER REVIEW LAST AMENDED: PLOT DATE:

DIAL BEFORE

YOU DIG

WNSW TO PROVIDE WNSW TO PROVIDE CIVIL 25/05/2021




A
W3 Plus
Consulting


_									_
					DESIGNED	SCALES		SHEET	1
					M. MARIES	AS SH	IOWN	A3	1
					DRAWN	FILE	REPORT	JOB	1
•						-	-	P2020_33	ı
г					T. ALVARADO	VERIFIED	APPROVED	APPROVED	1 -
	1	ISSUED FOR CONSTRUCTION	PS	23.08.21	CHECKED	A. SINN	P. SEMIANIW	-	cc
5	REVISION	DETAILS OF AMENDMENT	APP'D	DATE	S. McKENZIE	POSITION	POSITION	POSITION	L'



COPYRIGHT RESERVED
This drawing is the property of Water NSW. It must not be copied without prior written consent and must be returned on request. The information shown on it is to be regarded as confidential and must not be disclosed to any third party.

	REV.	PLAN No.
DUNGOWAN PIPELINE PROJECT		P2020_33-PL-002-47
SP2 HYDRAULIC GRADE LINES		
SHEET 1 OF 2		

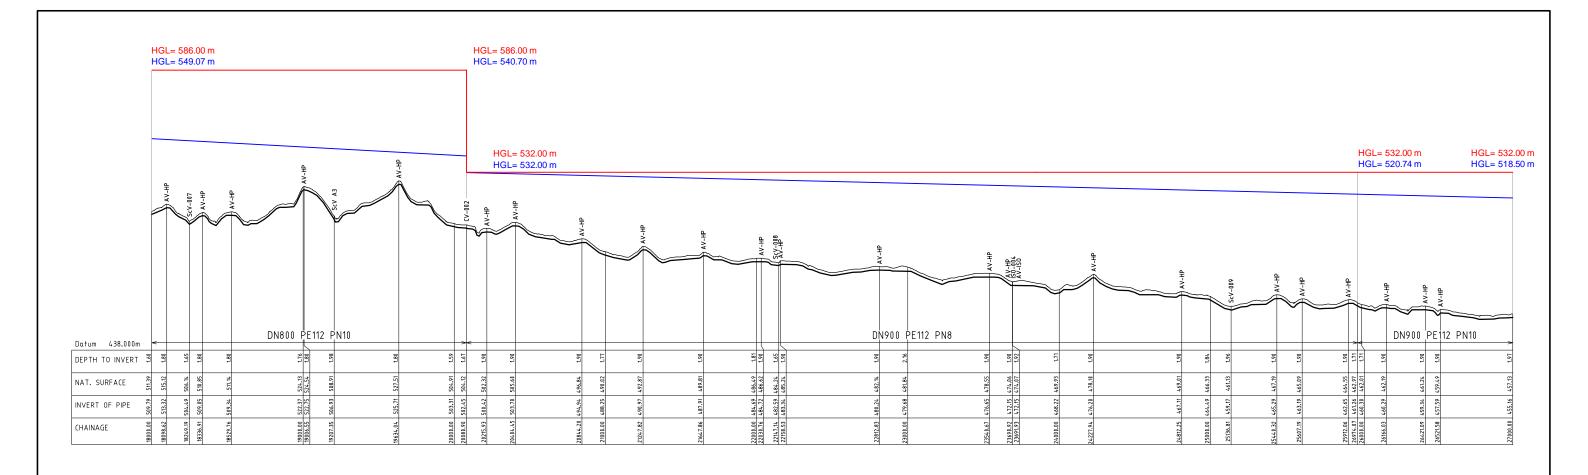

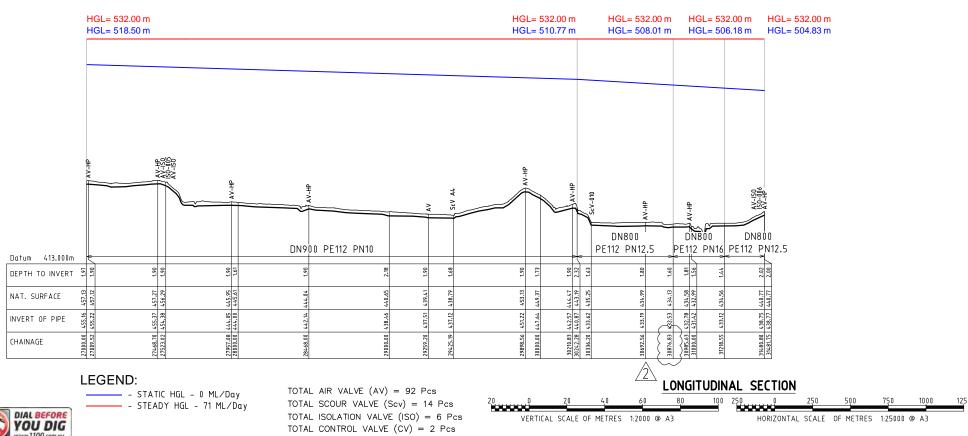

DIAL BEFORE
YOU DIG
WWW.1100.com.au

SYSTEM: WAISWLTO

SYSTEM: WNSW TO PROVIDE FACILITY NAME: WNSW TO PROVIDE LOCATION CODE: WNSW TO PROVIDE DISCIPLINE: CIVIL DRAWING TYPE: DATA TABLE OR GRAP DRAWING STATUS: UNDER REVIEW LAST AMENDED: 25/05/2021 PLOT DATE: 10/06/2021







					DESIGNED	SCALES		SHEET	Г
					M. MARIES	AS SH	IOWN	A3	
lus					DRAWN	FILE	REPORT	JOB	
lus						-	-	P2020_33	
ina	2	REVISED AS PER CLIENT COMMENTS	PS	17.09.21	T. ALVARADO	VERIFIED	APPROVED	APPROVED	
mg	1	ISSUED FOR CONSTRUCTION	PS	23.08.21	CHECKED	A. SINN	P. SEMIANIW	-	
er plus	REVISION	DETAILS OF AMENDMENT	APP'D	DATE	S. McKENZIE	POSITION	POSITION	POSITION	
					-				_

COPYRIGHT RESERVED
This drawing is the property of Water NSW. It must not be copied without prior written consent and must be returned or request. The information shown on it is to be regarded as confidential and must not be disclosed to any third party.


DUNGOWAN
PIPELINE PROJECT
SP2 HYDRAULIC GRADE LINES
SHEET 2 OF 2

ISSUED FOR	СО	NSTRUCTION
WAN PROJECT GRADE LINES	REV.	PLAN No. P2020_33-PL-002-48

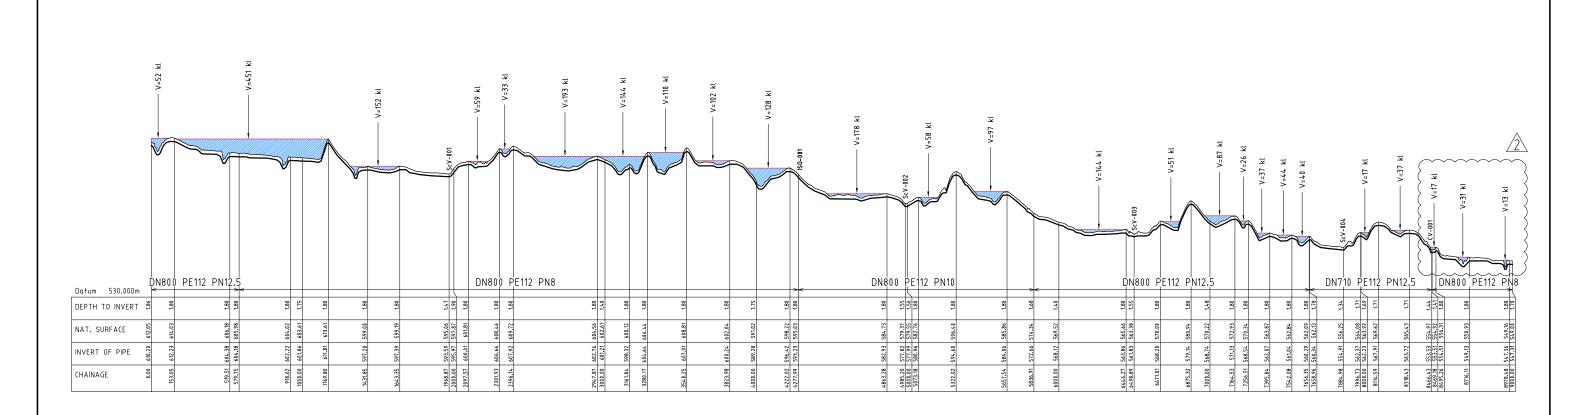

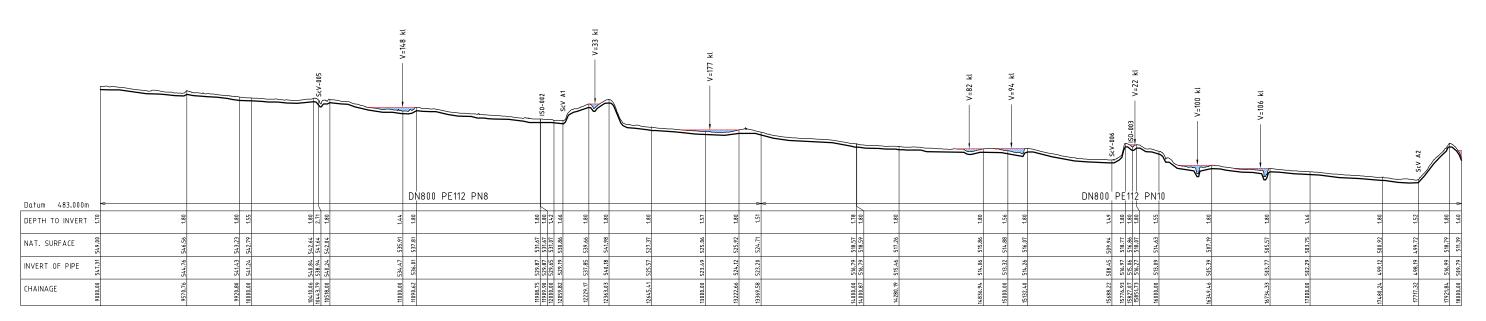

DIAL BEFORE YOU DIG - RESIDUAL PRESSURE IN PIPELINE AFTER DRAINING

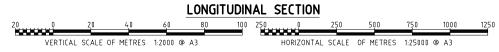

ISSUED FOR CONSTRUCTION

FACILITY NAME: LOCATION CODE: WNSW TO PROVIDE DISCIPLINE: CIVIL DRAWING TYPE: DATA TABLE OR GRAPH DRAWING STATUS: UNDER REVIEW LAST AMENDED: 25/05/2021 PLOT DATE: 10/06/2021

WNSW TO PROVIDE




W3 Plus	
Consulting	
world wide water plus	RΕ\


				DESIGNED	SCALES		SHEET
				M. MARIES	AS SH	HOWN	A3
				DRAWN	FILE	REPORT	JOB
					-	-	P2020_33
2	REVISED AS PER CLIENT COMMENTS	PS	17.09.21	T. ALVARADO	VERIFIED	APPROVED	APPROVED
1	ISSUED FOR CONSTRUCTION	PS	23.08.21	CHECKED	A. SINN	P. SEMIANIW	-
REVISION	DETAILS OF AMENDMENT	APP'D	DATE	S. McKENZIE	POSITION	POSITION	POSITION
					-		



DUNGOWAN
PIPELINE PROJECT
SP2 PONDING DIAGRAM
SHEET 1 OF 2

REV.	PLAN No.
	P2020_33-PL-002-49
2	

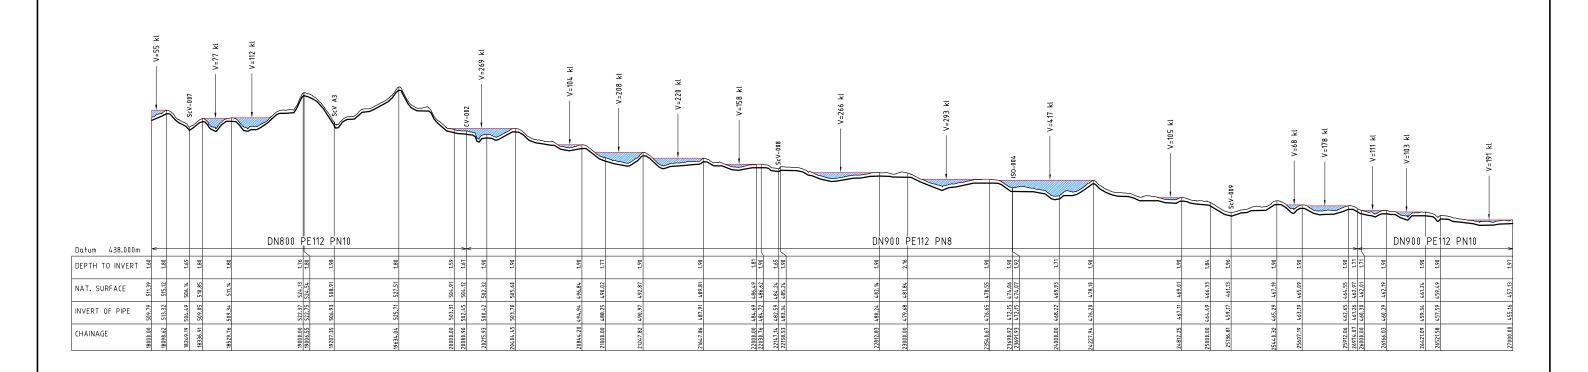

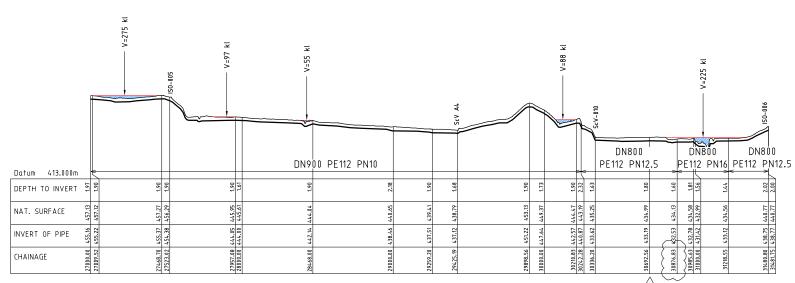

YOU DIG www.1100.com.au

- RESIDUAL PRESSURE IN PIPELINE AFTER DRAINING

LONGITUDINAL SECTION 100 250 0 VERTICAL SCALE OF METRES 1:2000 @ A3 HORIZONTAL SCALE OF METRES 1:25000 @ A3

ISSUED FOR CONSTRUCTION

P2020_33-PL-002-50

FACILITY NAME: LOCATION CODE: WNSW TO PROVIDE DISCIPLINE: CIVIL DRAWING TYPE: DATA TABLE OR GRAPH DRAWING STATUS: UNDER REVIEW LAST AMENDED: PLOT DATE:

WNSW TO PROVIDE 25/05/2021 10/06/2021



12 Dlue		
3 Flus		
sultina	2	REVISED AS PER CLIENT CO
January	1	ISSUED FOR CONSTRUCTIO
de water plus	REVISION	DETAILS OF AMENDMENT

				DESIGNED	SUALES		SHEET	
				M. MARIES	AS SH	HOWN	A3	ı
				DRAWN	FILE	REPORT	JOB	l
					-	-	P2020_33	l
2	REVISED AS PER CLIENT COMMENTS	PS	17.09.21	T. ALVARADO	VERIFIED	APPROVED	APPROVED	-
1	ISSUED FOR CONSTRUCTION	PS	23.08.21	CHECKED	A. SINN	P. SEMIANIW	-	C
REVISION	DETAILS OF AMENDMENT	APP'D	DATE	S. McKENZIE	POSITION	POSITION	POSITION	
				•				

WaterNSW
COPYRIGHT RESERVED
This drawing is the property of Water NSW. It must not be
opied without prior written consent and must be returned on

SHEET 2 OF 2 request. The information shown on it is to be regarded as confidential and must not be disclosed to any third party.

ĸ	(E)
DUNGOWAN	
20110011111	
IPELINE PROJECT	
SP2 PONDING DIAGRAM	