




Appendix H

Traffic Impact Assessment
Volume 3



LEGEND

-  SWEPT PATH WHEEL EXTENT OUTLINE
-  SWEPT PATH CHASSIS EXTENT OUTLINE
-  SWEPT PATH LOAD EXTENT OUTLINE
-  SWEPT PATH CHASSIS EXTENT HATCH

FOR INFORMATION ONLY

DRAWING FILE LOCATION / NAME: C:\128P\opds\Armidale\ACR01\KAR RD 01_MASTER PLOT\M001-SKT-200_VTRACK 12x8 Platform


CONTRACTOR




CONTRACTORS DRAWING NUMBER
OMPS-PRA-ACR-01-ROA-SKE-1244

REVISION
-

OWNER



SCALE BARS AT A3

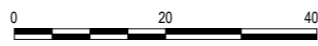

1:1000

REV	DATE	REVISION DESCRIPTION	APPROVAL	QA TRACKING No	PLOT DATE	TIME
A	05/04/2024	FOR INFORMATION	BC		Thu Apr 4 13:21:51 2024 / Plot by abel_	
					DESIGNED BY	
					DESIGN CHECK	
					DRAFTED BY	A.STRAKER
					DRAFTING CHECK	
					DESIGN MANAGER	B.CRYAN
					PROJECT MANAGER	





PROJECT TITLE Oven Mountain Pumped Hydro Energy Storage Project	
DISCIPLINE Roads & Bridges	ASSET CLASS Access Roads
KEMPSEY ARMIDALE ROAD - EASTERN ACCESS VEHICLE SWEEP PATH - 12x8 Platform Trailer (3.4m wide) - WESTBOUND GENERAL ARRANGEMENT PLAN - SHEET 44 OF 88	
PHASE Preliminary Design	DRAWING NUMBER OMPS-PRA-ACR-01-ROA-SKE-1244
	REVISION A



ORIGINAL SIZE A3
0 10 20 30 40 50 60 70 mm

DRAWING FILE LOCATION / NAME
C:\128P\praxis\anna\646001 KAR RD 01 MASTER PLOT\M001-SKT-200_VTRACK 12x8 Platform

LEGEND

-  SWEPT PATH WHEEL EXTENT OUTLINE
-  SWEPT PATH CHASSIS EXTENT OUTLINE
-  SWEPT PATH LOAD EXTENT OUTLINE
-  SWEPT PATH CHASSIS EXTENT HATCH

FOR INFORMATION ONLY

CONTRACTOR




CONTRACTORS DRAWING NUMBER
OMPS-PRA-ACR-01-ROA-SKE-1245

OWNER



REVISION
-

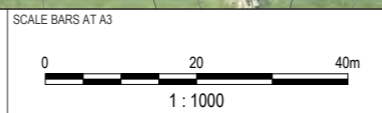

REV	DATE	REVISION DESCRIPTION	APPROVAL	QA TRACKING No	PLOT DATE	TIME
A	05/04/2024	FOR INFORMATION	BC		Thu Apr 4 13:21:51 2024	/ Plot by abel_
					DESIGNED BY	
					DESIGN CHECK	
					DRAFTED BY	A.ASTRAKER
					DRAFTING CHECK	
					DESIGN MANAGER	B.CRYAN
					PROJECT MANAGER	





PROJECT TITLE Oven Mountain Pumped Hydro Energy Storage Project	
DISCIPLINE Roads & Bridges	ASSET CLASS Access Roads
KEMPSEY ARMIDALE ROAD - EASTERN ACCESS VEHICLE SWEEP PATH - 12x8 Platform Trailer (3.4m wide) - WESTBOUND GENERAL ARRANGEMENT PLAN - SHEET 45 OF 88	
PHASE Preliminary Design	DRAWING NUMBER OMPS-PRA-ACR-01-ROA-SKE-1245
	REVISION A



ORIGINAL SIZE A3
0 10 20 30 40 50 60 70 mm

DRAWING FILE LOCATION / NAME
C:\128Platform\alinta\ACR01\KAR RD 01_MASTER PLOT\M001-SKT-200_VTRACK 12x8 Platform

LEGEND

-  SWEPT PATH WHEEL EXTENT OUTLINE
-  SWEPT PATH CHASSIS EXTENT OUTLINE
-  SWEPT PATH LOAD EXTENT OUTLINE
-  SWEPT PATH CHASSIS EXTENT HATCH

FOR INFORMATION ONLY

CONTRACTOR




CONTRACTORS DRAWING NUMBER
OMPS-PRA-ACR-01-ROA-SKE-1246

OWNER



REVISION
-

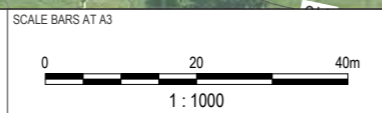

REV	DATE	REVISION DESCRIPTION	APPROVAL	QA TRACKING No	PLOT DATE	TIME
A	05/04/2024	FOR INFORMATION	BC		Thu Apr 4 13:21:53 2024 / Plot by abel_	
					DESIGNED BY	
					DESIGN CHECK	
					DRAFTED BY	A.STRAKER
					DRAFTING CHECK	
					DESIGN MANAGER	B.CRYAN
					PROJECT MANAGER	





PROJECT TITLE Oven Mountain Pumped Hydro Energy Storage Project	
DISCIPLINE Roads & Bridges	ASSET CLASS Access Roads
KEMPSEY ARMIDALE ROAD - EASTERN ACCESS VEHICLE SWEEP PATH - 12x8 Platform Trailer (3.4m wide) - WESTBOUND GENERAL ARRANGEMENT PLAN - SHEET 46 OF 88	
PHASE Preliminary Design	DRAWING NUMBER OMPS-PRA-ACR-01-ROA-SKE-1246
	REVISION A



ORIGINAL SIZE A3
0
10
20
30
40
50
60
70 mm

DRAWING FILE LOCATION / NAME
C:\128p\p003\alinta\666666\001 MAR RD 01 MASTER PLOT / M001-SKT-200_VTRACK 12x8 Platform

LEGEND

-  SWEPT PATH WHEEL EXTENT OUTLINE
-  SWEPT PATH CHASSIS EXTENT OUTLINE
-  SWEPT PATH LOAD EXTENT OUTLINE
-  SWEPT PATH CHASSIS EXTENT HATCH

FOR INFORMATION ONLY

CONTRACTOR




CONTRACTORS DRAWING NUMBER
OMPS-PRA-ACR-01-ROA-SKE-1247

REVISION
-

OWNER




SCALE BARS AT A3

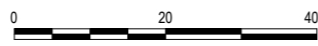

1 : 1000

REV	DATE	REVISION DESCRIPTION	APPROVAL	QA TRACKING No	PLOT DATE	TIME
A	05/04/2024	FOR INFORMATION	BC		Thu Apr 4 13:21:54 2024 / Plot by abel_	
					DESIGNED BY	
					DESIGN CHECK	
					DRAFTED BY	A.STRAKER
					DRAFTING CHECK	
					DESIGN MANAGER	B.CRYAN
					PROJECT MANAGER	



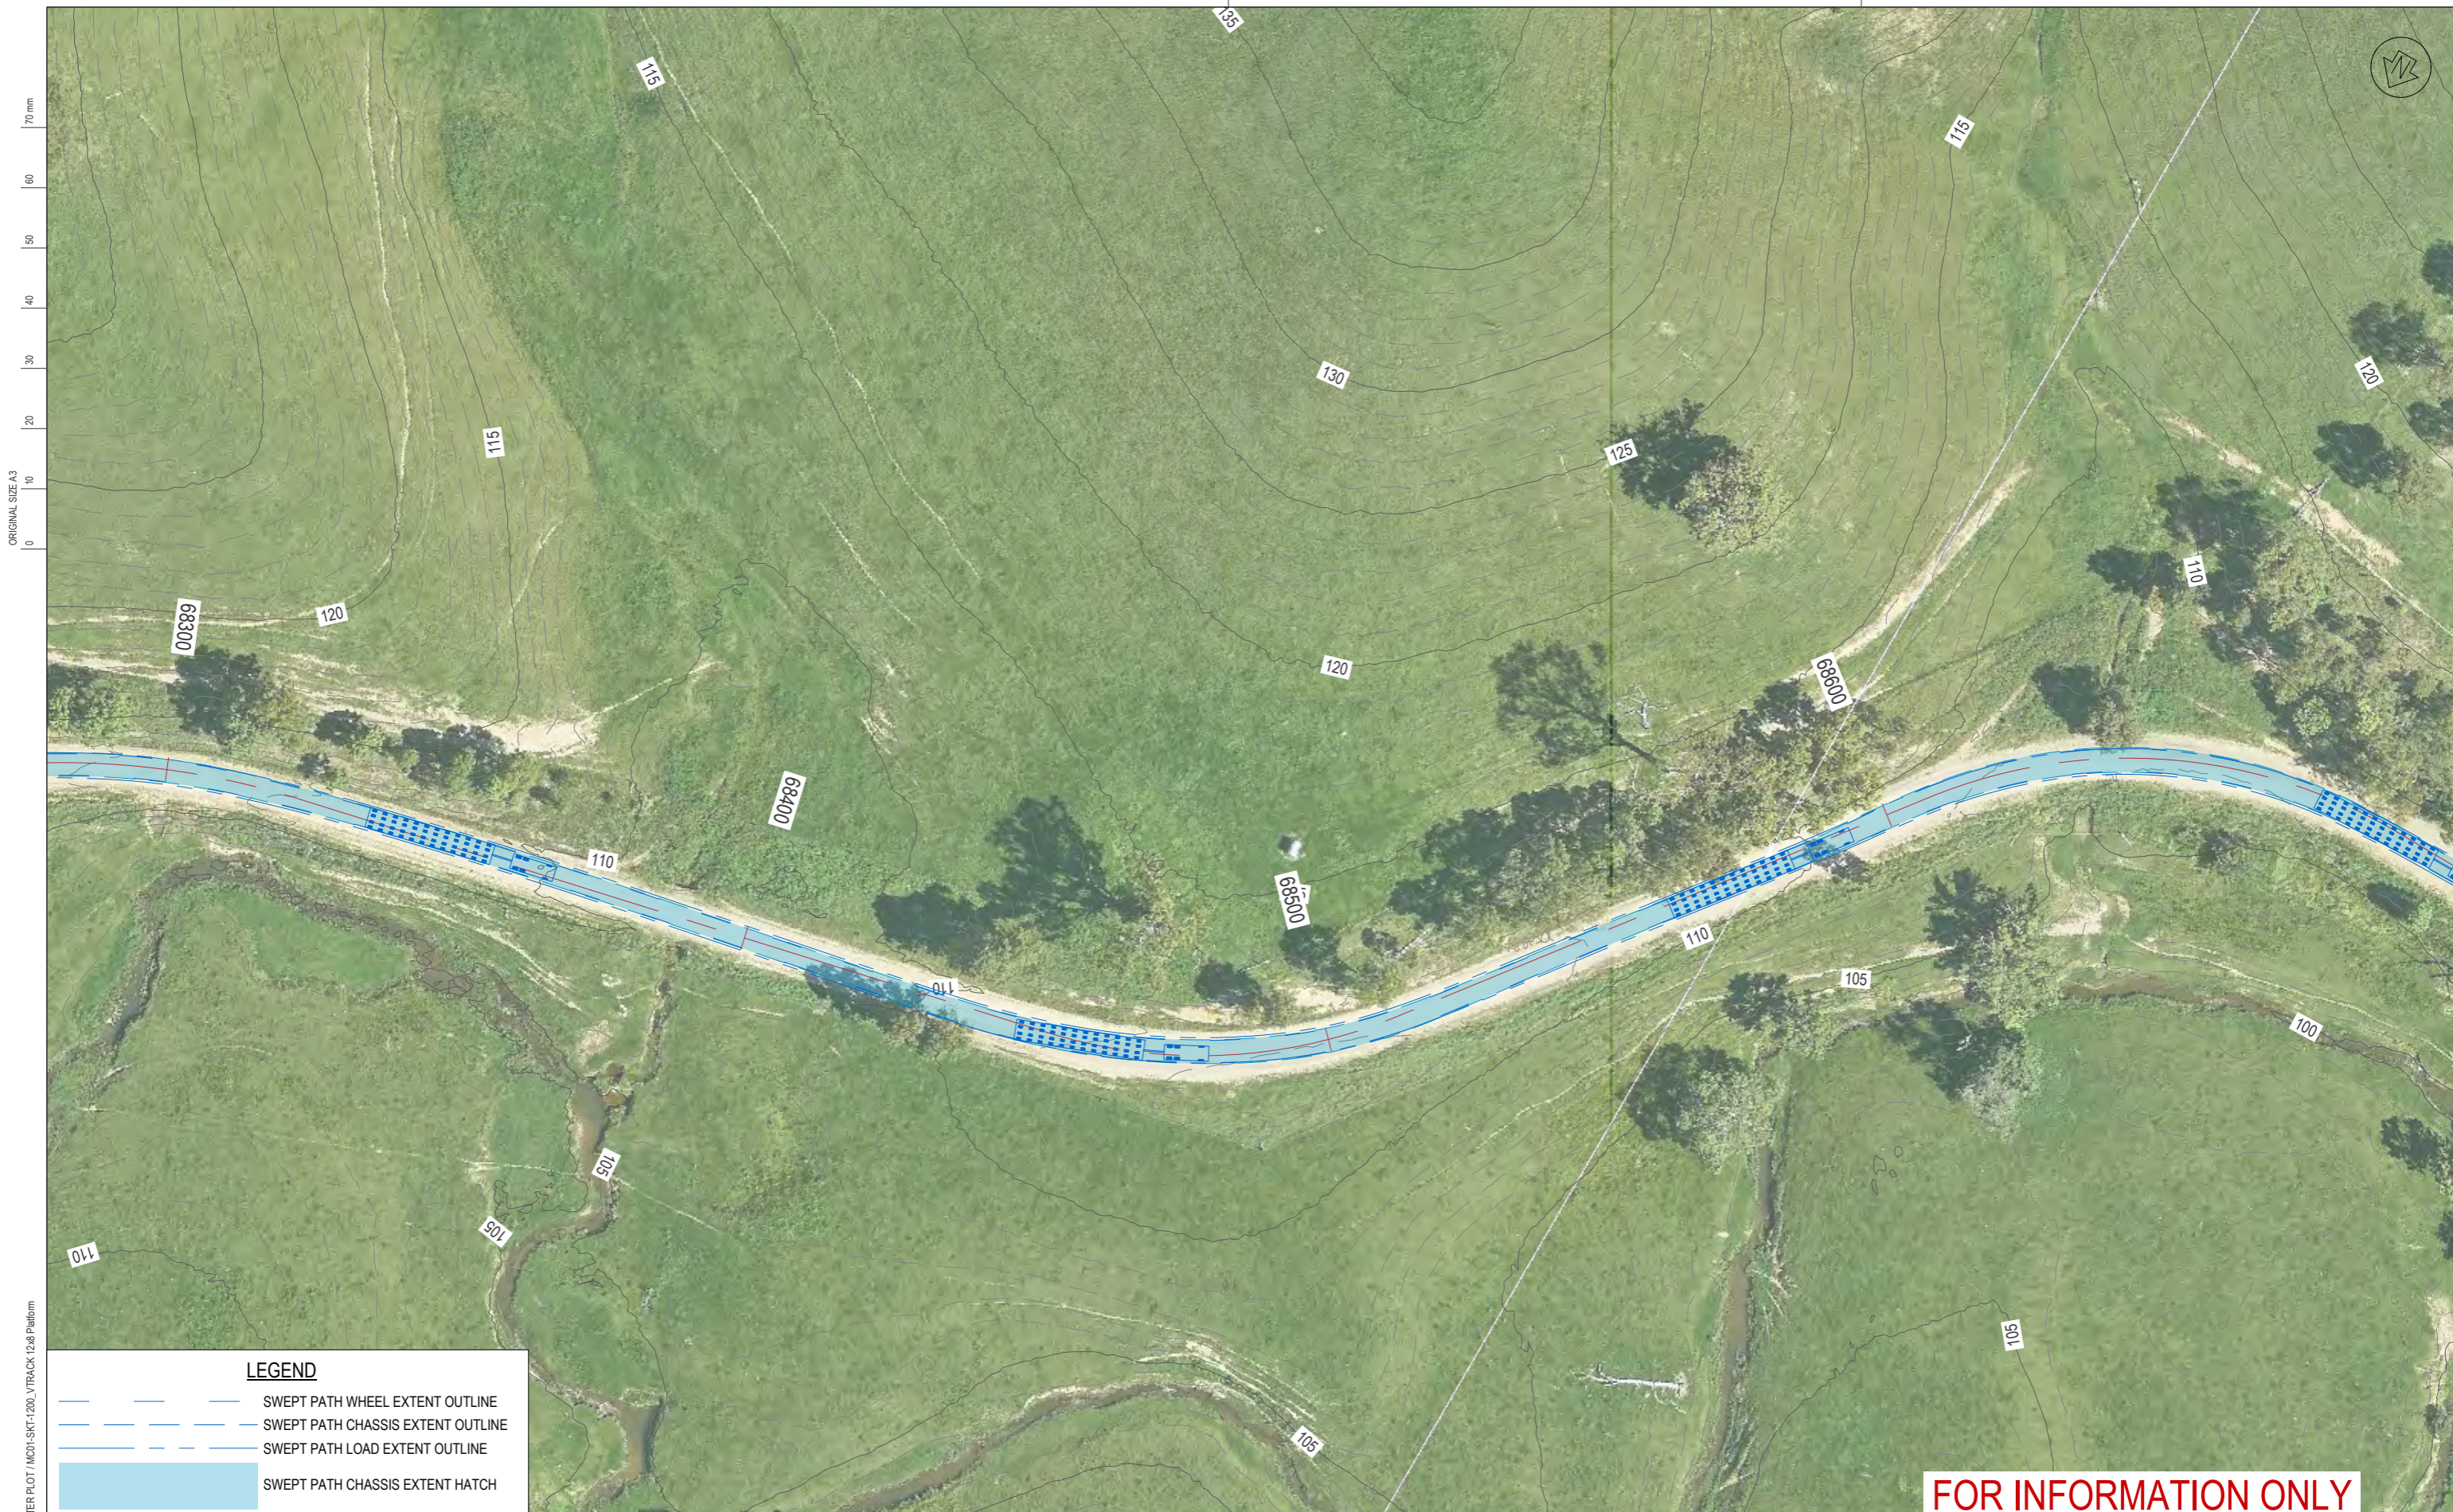

PROJECT TITLE Oven Mountain Pumped Hydro Energy Storage Project	
DISCIPLINE Roads & Bridges	ASSET CLASS Access Roads
KEMPSEY ARMIDALE ROAD - EASTERN ACCESS VEHICLE SWEEP PATH - 12x8 Platform Trailer (3.4m wide) - WESTBOUND GENERAL ARRANGEMENT PLAN - SHEET 47 OF 88	
PHASE Preliminary Design	DRAWING NUMBER OMPS-PRA-ACR-01-ROA-SKE-1247
	REVISION A



ORIGINAL SIZE A3
0 10 20 30 40 50 60 70 mm

DRAWING FILE LOCATION / NAME
C:\128\pops\alinta\alinta\666001 KAR RD 01 MASTER PLOT\M001-SKT-200_VTRACK 12x8 Platform

LEGEND

-  SWEPT PATH WHEEL EXTENT OUTLINE
-  SWEPT PATH CHASSIS EXTENT OUTLINE
-  SWEPT PATH LOAD EXTENT OUTLINE
-  SWEPT PATH CHASSIS EXTENT HATCH

FOR INFORMATION ONLY

CONTRACTOR




CONTRACTORS DRAWING NUMBER
OMPS-PRA-ACR-01-ROA-SKE-1248

OWNER



REVISION
-

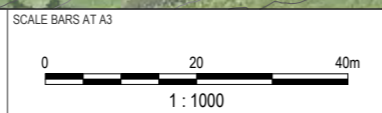

REV	DATE	REVISION DESCRIPTION	APPROVAL	QA TRACKING No	PLOT DATE	TIME
A	05/04/2024	FOR INFORMATION	BC		Thu Apr 4 13:21:55 2024 / Plot by abel_	
					DESIGNED BY	
					DESIGN CHECK	
					DRAFTED BY	A.STRAKER
					DRAFTING CHECK	
					DESIGN MANAGER	B.CRYAN
					PROJECT MANAGER	





PROJECT TITLE Oven Mountain Pumped Hydro Energy Storage Project	
DISCIPLINE Roads & Bridges	ASSET CLASS Access Roads
KEMPSEY ARMIDALE ROAD - EASTERN ACCESS VEHICLE SWEEP PATH - 12x8 Platform Trailer (3.4m wide) - WESTBOUND GENERAL ARRANGEMENT PLAN - SHEET 48 OF 88	
PHASE Preliminary Design	DRAWING NUMBER OMPS-PRA-ACR-01-ROA-SKE-1248
	REVISION A



ORIGINAL SIZE A3
0 10 20 30 40 50 60 70 mm

DRAWING FILE LOCATION / NAME
C:\120p\pops\alinta\64646001 KAR RD 01 MASTER PLOT / MC01-SKT-200_VTRACK 12x8 Platform

LEGEND

-  SWEPT PATH WHEEL EXTENT OUTLINE
-  SWEPT PATH CHASSIS EXTENT OUTLINE
-  SWEPT PATH LOAD EXTENT OUTLINE
-  SWEPT PATH CHASSIS EXTENT HATCH

FOR INFORMATION ONLY

CONTRACTOR



CONTRACTORS DRAWING NUMBER
OMPS-PRA-ACR-01-ROA-SKE-1249

OWNER



REVISION
-



REV	DATE	REVISION DESCRIPTION	APPROVAL	QA TRACKING No	PLOT DATE	TIME
A	05/04/2024	FOR INFORMATION	BC		Thu Apr 4 13:21:56 2024 / Plot by abel_	
					DESIGNED BY	
					DESIGN CHECK	
					DRAFTED BY	A.STRAKER
					DRAFTING CHECK	
					DESIGN MANAGER	B.CRYAN
					PROJECT MANAGER	

PROJECT TITLE Oven Mountain Pumped Hydro Energy Storage Project	
DISCIPLINE Roads & Bridges	ASSET CLASS Access Roads
KEMPSEY ARMIDALE ROAD - EASTERN ACCESS VEHICLE SWEEP PATH - 12x8 Platform Trailer (3.4m wide) - WESTBOUND GENERAL ARRANGEMENT PLAN - SHEET 49 OF 88	
PHASE Preliminary Design	DRAWING NUMBER OMPS-PRA-ACR-01-ROA-SKE-1249
	REVISION A



LEGEND

- SWEEP PATH WHEEL EXTENT OUTLINE
- SWEEP PATH CHASSIS EXTENT OUTLINE
- SWEEP PATH LOAD EXTENT OUTLINE
- SWEEP PATH CHASSIS EXTENT HATCH

FOR INFORMATION ONLY

DRAWING FILE LOCATION / NAME: C:\128\p\praxis\anna\64646001\KAR RD 01_MASTER PLOT\M001-SKT-1200_VTRACK 12x8 Platform

CONTRACTORS DRAWING NUMBER OMPS-PRA-ACR-01-ROA-SKE-1250	REVISION -

SCALE BARS AT A3

REV	DATE	REVISION DESCRIPTION	APPROVAL	QA TRACKING No	PLOT DATE	TIME
A	05/04/2024	FOR INFORMATION	BC		Thu Apr 4 13:21:57 2024	/ Plot by abel_
					DESIGNED BY	
					DESIGN CHECK	
					DRAFTED BY	A.STRAKER
					DRAFTING CHECK	
					DESIGN MANAGER	B.CRYAN
					PROJECT MANAGER	





PROJECT TITLE Oven Mountain Pumped Hydro Energy Storage Project	
DISCIPLINE Roads & Bridges	ASSET CLASS Access Roads
KEMPSEY ARMIDALE ROAD - EASTERN ACCESS VEHICLE SWEEP PATH - 12x8 Platform Trailer (3.4m wide) - WESTBOUND GENERAL ARRANGEMENT PLAN - SHEET 50 OF 88	
PHASE Preliminary Design	DRAWING NUMBER OMPS-PRA-ACR-01-ROA-SKE-1250
	REVISION A



ORIGINAL SIZE A3
0 10 20 30 40 50 60 70 mm


DRAWING FILE LOCATION / NAME
C:\120p\p003\alinta\6A\6A001\KAR RD 01 MASTER PLOT\M001-SKT-200_VTRACK 12x8 Platform

LEGEND

-  SWEPT PATH WHEEL EXTENT OUTLINE
-  SWEPT PATH CHASSIS EXTENT OUTLINE
-  SWEPT PATH LOAD EXTENT OUTLINE
-  SWEPT PATH CHASSIS EXTENT HATCH


FOR INFORMATION ONLY

CONTRACTOR



CONTRACTORS DRAWING NUMBER
OMPS-PRA-ACR-01-ROA-SKE-1251

OWNER



REVISION
-



REV	DATE	REVISION DESCRIPTION	APPROVAL	QA TRACKING No	PLOT DATE	TIME
A	05/04/2024	FOR INFORMATION	BC		Thu Apr 4 13:21:59 2024	/ Plot by abel_
					DESIGNED BY	
					DESIGN CHECK	
					DRAFTED BY	A.STRAKER
					DRAFTING CHECK	
					DESIGN MANAGER	B.CRYAN
					PROJECT MANAGER	





PROJECT TITLE Oven Mountain Pumped Hydro Energy Storage Project	
DISCIPLINE Roads & Bridges	ASSET CLASS Access Roads
KEMPSEY ARMIDALE ROAD - EASTERN ACCESS VEHICLE SWEEP PATH - 12x8 Platform Trailer (3.4m wide) - WESTBOUND GENERAL ARRANGEMENT PLAN - SHEET 51 OF 88	
PHASE Preliminary Design	DRAWING NUMBER OMPS-PRA-ACR-01-ROA-SKE-1251
	REVISION A



ORIGINAL SIZE A3
0 10 20 30 40 50 60 70 mm

DRAWING FILE LOCATION / NAME
C:\128Platform\alinta\ACR01\KAR RD 01_MASTER PLOT\M001-SKT-200_VTRACK 12x8 Platform

LEGEND

-  SWEPT PATH WHEEL EXTENT OUTLINE
-  SWEPT PATH CHASSIS EXTENT OUTLINE
-  SWEPT PATH LOAD EXTENT OUTLINE
-  SWEPT PATH CHASSIS EXTENT HATCH

FOR INFORMATION ONLY

CONTRACTOR



CONTRACTORS DRAWING NUMBER
OMPS-PRA-ACR-01-ROA-SKE-1252

OWNER



REVISION
-



REV	DATE	REVISION DESCRIPTION	APPROVAL	QA TRACKING No	PLOT DATE	TIME
A	05/04/2024	FOR INFORMATION	BC		Thu Apr 4 13:22:00 2024 / Plot by abel_	
					DESIGNED BY	
					DESIGN CHECK	
					DRAFTED BY	A.ASTRAKER
					DRAFTING CHECK	
					DESIGN MANAGER	B.CRYAN
					PROJECT MANAGER	





PROJECT TITLE Oven Mountain Pumped Hydro Energy Storage Project	
DISCIPLINE Roads & Bridges	ASSET CLASS Access Roads
KEMPSEY ARMIDALE ROAD - EASTERN ACCESS VEHICLE SWEEP PATH - 12x8 Platform Trailer (3.4m wide) - WESTBOUND GENERAL ARRANGEMENT PLAN - SHEET 52 OF 88	
PHASE Preliminary Design	DRAWING NUMBER OMPS-PRA-ACR-01-ROA-SKE-1252
	REVISION A



ORIGINAL SIZE A3
0 10 20 30 40 50 60 70 mm

DRAWING FILE LOCATION / NAME
C:\128P\praxis\anna\646001\KAR RD 01 MASTER PLOT\M001-SKT-200_VTRACK 12x8 Platform

LEGEND

-  SWEPT PATH WHEEL EXTENT OUTLINE
-  SWEPT PATH CHASSIS EXTENT OUTLINE
-  SWEPT PATH LOAD EXTENT OUTLINE
-  SWEPT PATH CHASSIS EXTENT HATCH

FOR INFORMATION ONLY

CONTRACTOR




CONTRACTORS DRAWING NUMBER
OMPS-PRA-ACR-01-ROA-SKE-1253

OWNER



REVISION
-

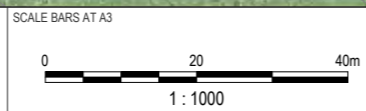

REV	DATE	REVISION DESCRIPTION	APPROVAL	QA TRACKING No	PLOT DATE	TIME
A	05/04/2024	FOR INFORMATION	BC		Thu Apr 4 13:22:01 2024 / Plot by abel_	
					DESIGNED BY	
					DESIGN CHECK	
					DRAFTED BY	A.STRAKER
					DRAFTING CHECK	
					DESIGN MANAGER	B.CRYAN
					PROJECT MANAGER	

PROJECT TITLE Oven Mountain Pumped Hydro Energy Storage Project	
DISCIPLINE Roads & Bridges	ASSET CLASS Access Roads
KEMPSEY ARMIDALE ROAD - EASTERN ACCESS VEHICLE SWEPT PATH - 12x8 Platform Trailer (3.4m wide) - WESTBOUND GENERAL ARRANGEMENT PLAN - SHEET 53 OF 88	
PHASE Preliminary Design	DRAWING NUMBER OMPS-PRA-ACR-01-ROA-SKE-1253
	REVISION A



ORIGINAL SIZE A3
0 10 20 30 40 50 60 70 mm




LEGEND

- SWEPT PATH WHEEL EXTENT OUTLINE
- SWEPT PATH CHASSIS EXTENT OUTLINE
- SWEPT PATH LOAD EXTENT OUTLINE
- SWEPT PATH CHASSIS EXTENT HATCH

FOR INFORMATION ONLY

DRAWING FILE LOCATION / NAME
C:\120p\pops\alinta\64646001 MAR RD 01 MASTER PLOT / MC01-SKT-1200_VTRACK 12x8 Platform

CONTRACTOR	OWNER
CONTRACTORS DRAWING NUMBER OMPS-PRA-ACR-01-ROA-SKE-1254	REVISION -

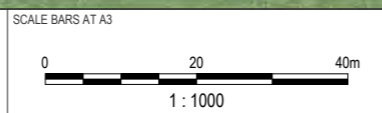

REV	DATE	REVISION DESCRIPTION	APPROVAL	QA TRACKING No	PLOT DATE	TIME
A	05/04/2024	FOR INFORMATION	BC		Thu Apr 4 13:22:02 2024 / Plot by abel_	
					DESIGNED BY	
					DESIGN CHECK	
					DRAFTED BY	A.STRAKER
					DRAFTING CHECK	
					DESIGN MANAGER	B.CRYAN
					PROJECT MANAGER	

PROJECT TITLE Oven Mountain Pumped Hydro Energy Storage Project	
DISCIPLINE Roads & Bridges	ASSET CLASS Access Roads
KEMPSEY ARMIDALE ROAD - EASTERN ACCESS VEHICLE SWEEP PATH - 12x8 Platform Trailer (3.4m wide) - WESTBOUND GENERAL ARRANGEMENT PLAN - SHEET 54 OF 88	
PHASE Preliminary Design	DRAWING NUMBER OMPS-PRA-ACR-01-ROA-SKE-1254
	REVISION A



LEGEND

- SWEPT PATH WHEEL EXTENT OUTLINE
- - - - - SWEPT PATH CHASSIS EXTENT OUTLINE
- - - - - SWEPT PATH LOAD EXTENT OUTLINE
- SWEPT PATH CHASSIS EXTENT HATCH

FOR INFORMATION ONLY

DRAWING FILE LOCATION / NAME: C:\120p\p0003\alinta\646001\KAR RD 01_MASTER PLOT\M001-SKT-1200_VTRACK 12x8 Platform

<p>CONTRACTOR</p> <div style="text-align: center; font-weight: bold; font-size: 1.5em; letter-spacing: 0.5em;">P R A X I S</div> <p style="text-align: center; font-weight: bold; letter-spacing: 0.5em;">E N G I N E E R I N G</p>	<p>OWNER</p> <div style="text-align: center;"> </div>
<p>CONTRACTORS DRAWING NUMBER</p> <p>OMPS-PRA-ACR-01-ROA-SKE-1255</p>	<p>REVISION</p> <p style="text-align: center;">-</p>

SCALE BARS AT A3

1 : 1000

REV	DATE	REVISION DESCRIPTION	APPROVAL	QA TRACKING No	PLOT DATE	TIME
A	05/04/2024	FOR INFORMATION	BC		Thu Apr 4 13:22:04 2024	/ Plot by abel_

PROJECT TITLE		Oven Mountain Pumped Hydro Energy Storage Project	
DISCIPLINE	ASSET CLASS	Access Roads	
Roads & Bridges			
<p>KEMPSEY ARMIDALE ROAD - EASTERN ACCESS</p> <p>VEHICLE SWEEP PATH - 12x8 Platform Trailer (3.4m wide) - WESTBOUND</p> <p>GENERAL ARRANGEMENT PLAN - SHEET 55 OF 88</p>			
PHASE	DRAWING NUMBER	REVISION	
Preliminary Design	OMPS-PRA-ACR-01-ROA-SKE-1255	A	

ORIGINAL SIZE A3
0 10 20 30 40 50 60 70 mm



LEGEND

- SWEEP PATH WHEEL EXTENT OUTLINE
- SWEEP PATH CHASSIS EXTENT OUTLINE
- SWEEP PATH LOAD EXTENT OUTLINE
- SWEEP PATH CHASSIS EXTENT HATCH

FOR INFORMATION ONLY

DRAWING FILE LOCATION / NAME: C:\120p\praxis\anna\646001\KAR RD 01_MASTER PLOT\M001-SKT-1200_VTRACK 12x8 Platform

CONTRACTOR




CONTRACTORS DRAWING NUMBER
OMPS-PRA-ACR-01-ROA-SKE-1256

REVISION
-

OWNER



SCALE BARS AT A3

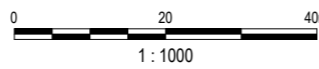

REV	DATE	REVISION DESCRIPTION	APPROVAL	QA TRACKING No	PLOT DATE	TIME
A	05/04/2024	FOR INFORMATION	BC		Thu Apr 4 13:22:05 2024 / Plot by abel_	
					DESIGNED BY	
					DESIGN CHECK	
					DRAFTED BY	A.STRAKER
					DRAFTING CHECK	
					DESIGN MANAGER	B.CRYAN
					PROJECT MANAGER	

PROJECT TITLE Oven Mountain Pumped Hydro Energy Storage Project	
DISCIPLINE Roads & Bridges	ASSET CLASS Access Roads
KEMPSEY ARMIDALE ROAD - EASTERN ACCESS VEHICLE SWEEP PATH - 12x8 Platform Trailer (3.4m wide) - WESTBOUND GENERAL ARRANGEMENT PLAN - SHEET 56 OF 88	
PHASE Preliminary Design	DRAWING NUMBER OMPS-PRA-ACR-01-ROA-SKE-1256
	REVISION A



ORIGINAL SIZE A3
0 10 20 30 40 50 60 70 mm

DRAWING FILE LOCATION / NAME
C:\128p\pops\alinta\646001\KAR RD 01_MASTER PLOT\M001-SKT-200_VTRACK 12x8 Platform

LEGEND

- SWEPT PATH WHEEL EXTENT OUTLINE
- SWEPT PATH CHASSIS EXTENT OUTLINE
- SWEPT PATH LOAD EXTENT OUTLINE
- SWEPT PATH CHASSIS EXTENT HATCH

FOR INFORMATION ONLY

CONTRACTOR




CONTRACTORS DRAWING NUMBER
OMPS-PRA-ACR-01-ROA-SKE-1257

REVISION
-

OWNER




SCALE BARS AT A3

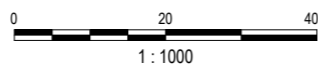

REV	DATE	REVISION DESCRIPTION	APPROVAL	QA TRACKING No	PLOT DATE	TIME
A	05/04/2024	FOR INFORMATION	BC		Thu Apr 4 13:22:07 2024 / Plot by abel_	
					DESIGNED BY	
					DESIGN CHECK	
					DRAFTED BY	A.STRAKER
					DRAFTING CHECK	
					DESIGN MANAGER	B.CRYAN
					PROJECT MANAGER	

PROJECT TITLE Oven Mountain Pumped Hydro Energy Storage Project	
DISCIPLINE Roads & Bridges	ASSET CLASS Access Roads
KEMPSEY ARMIDALE ROAD - EASTERN ACCESS VEHICLE SWEEP PATH - 12x8 Platform Trailer (3.4m wide) - WESTBOUND GENERAL ARRANGEMENT PLAN - SHEET 57 OF 88	
PHASE Preliminary Design	DRAWING NUMBER OMPS-PRA-ACR-01-ROA-SKE-1257
	REVISION A

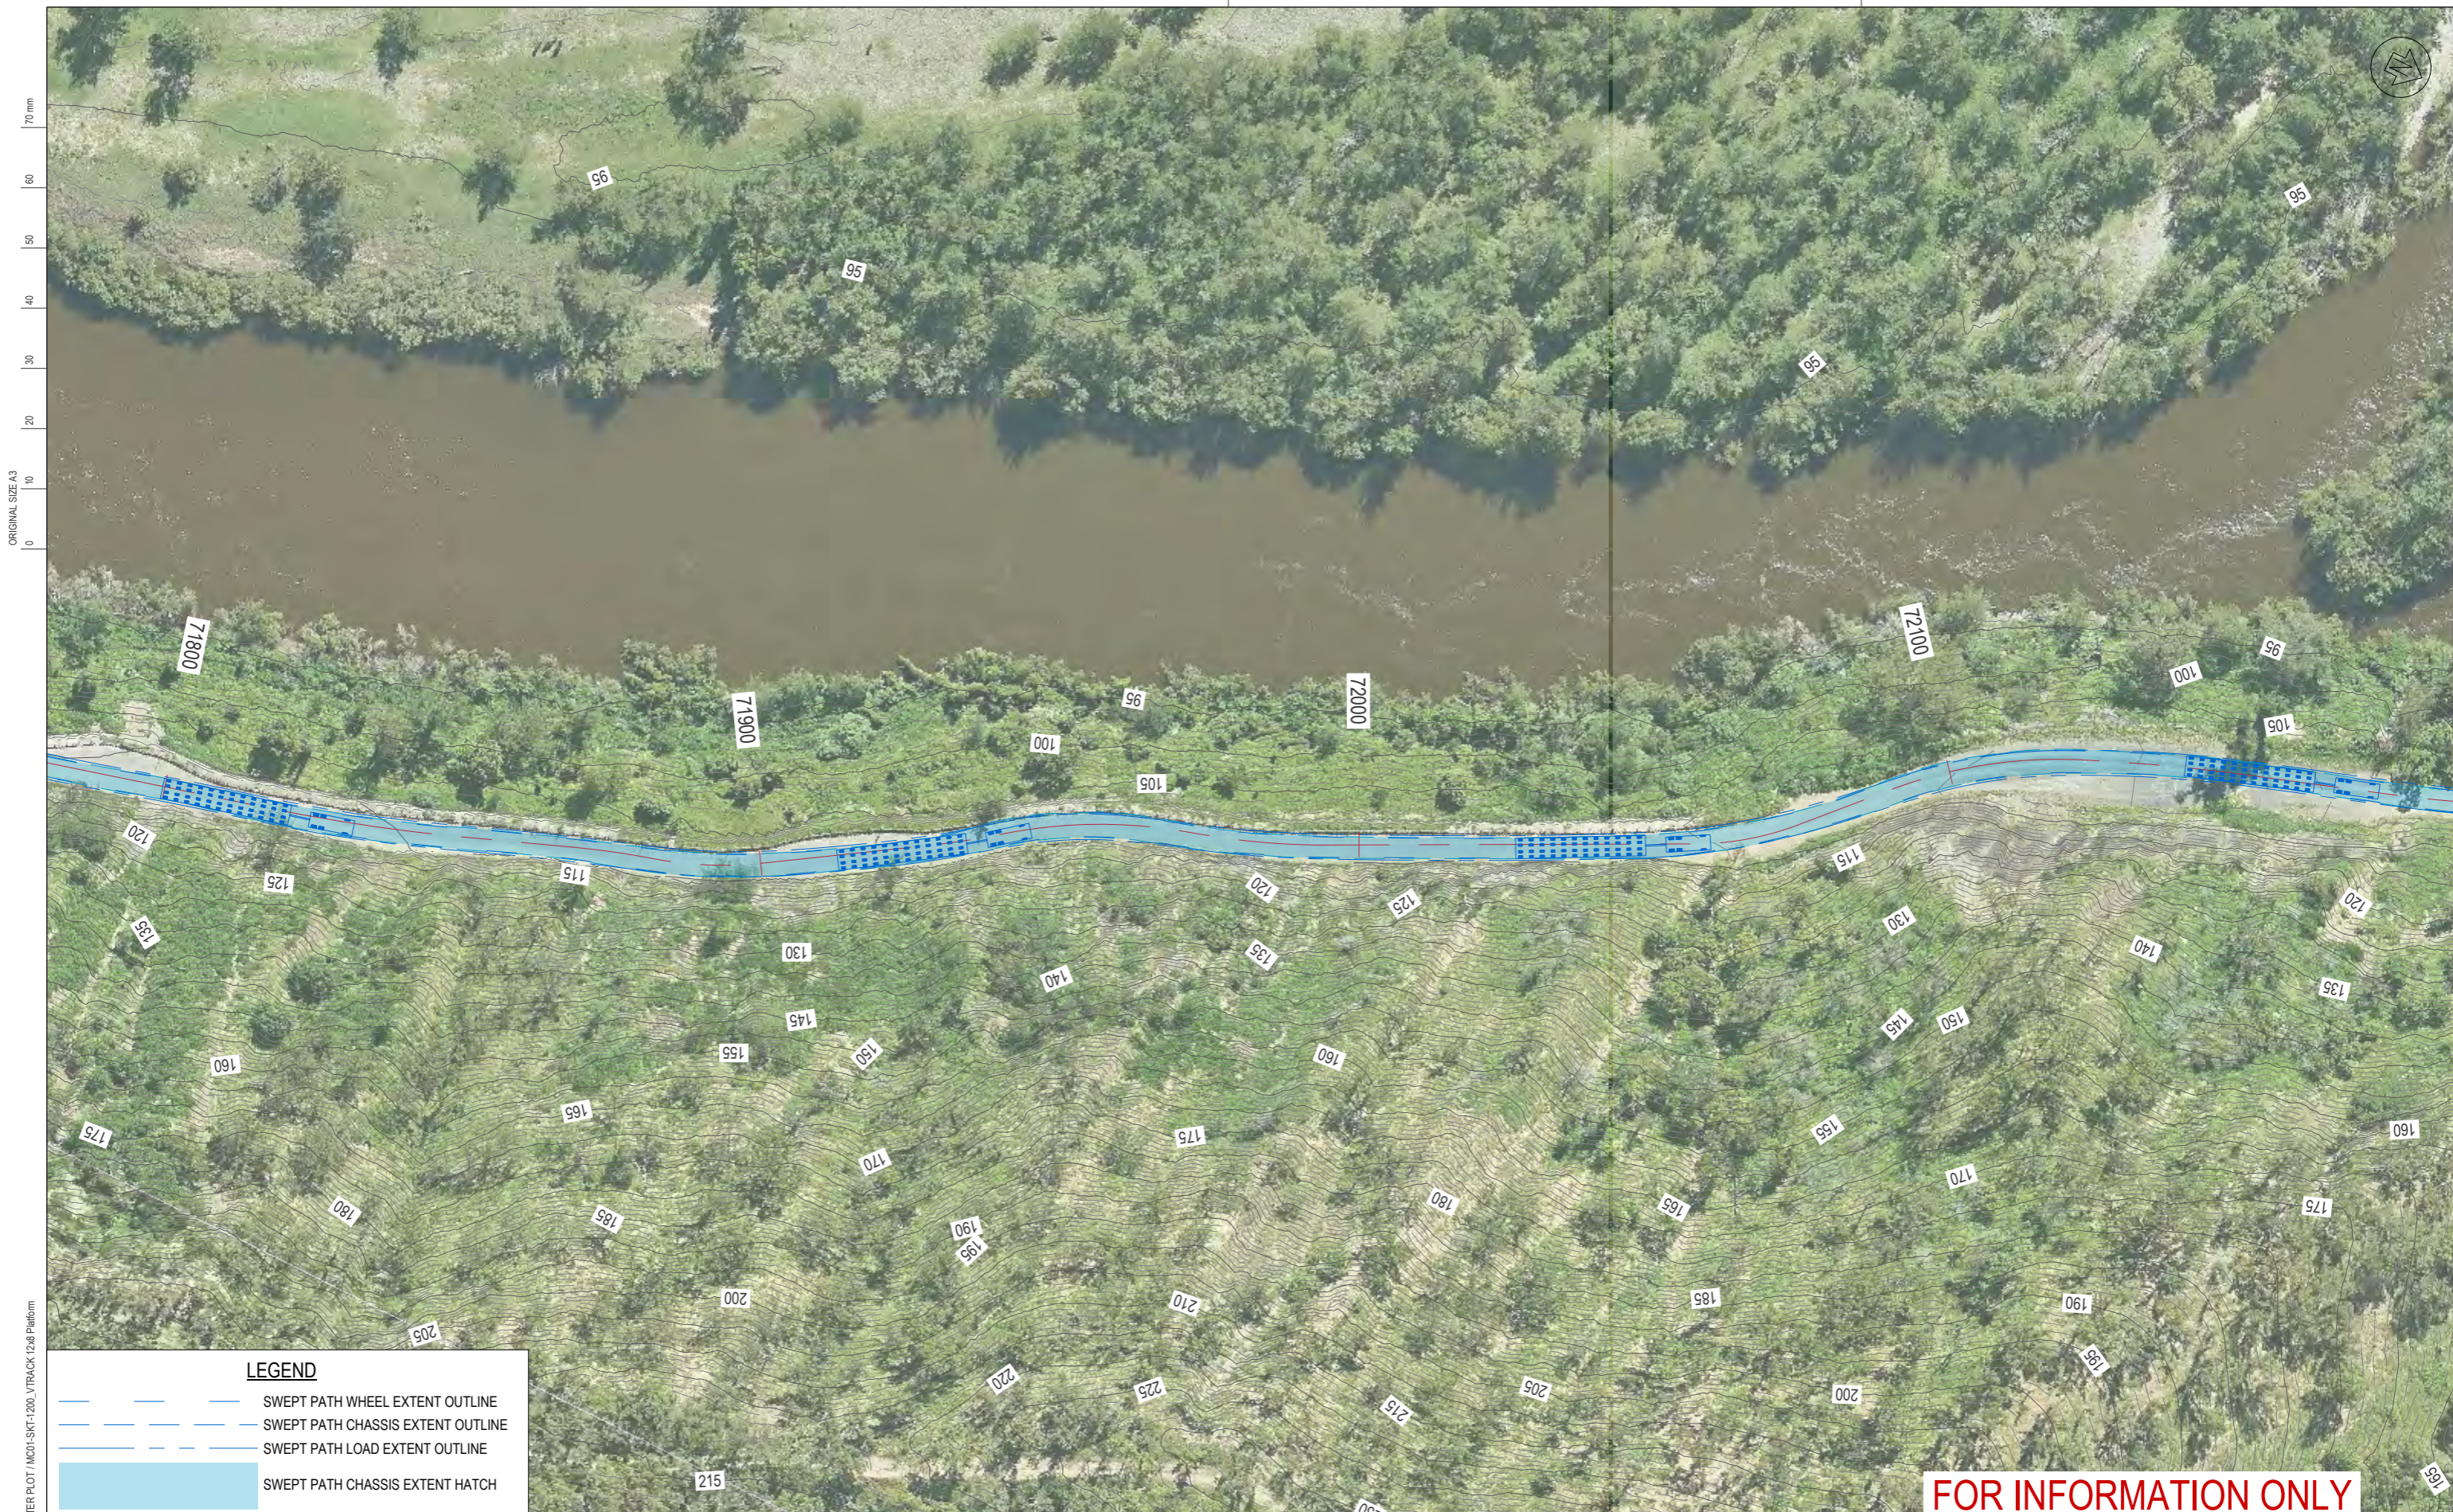

ORIGINAL SIZE A3
0 10 20 30 40 50 60 70 mm

DRAWING FILE LOCATION / NAME
C:\128\p\praxis\alinta\ACR01\KAR RD 01_MASTER PLOT\M001-SKT-200_VTRACK 12x8 Platform

LEGEND

- SWEEP PATH WHEEL EXTENT OUTLINE
- - - - - SWEEP PATH CHASSIS EXTENT OUTLINE
- · · · · SWEEP PATH LOAD EXTENT OUTLINE
- SWEEP PATH CHASSIS EXTENT HATCH

FOR INFORMATION ONLY

CONTRACTOR




CONTRACTORS DRAWING NUMBER
OMPS-PRA-ACR-01-ROA-SKE-1258

REVISION
-

OWNER



SCALE BARS AT A3

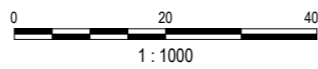

REV	DATE	REVISION DESCRIPTION	APPROVAL	QA TRACKING No	PLOT DATE	TIME
A	05/04/2024	FOR INFORMATION	BC		Thu Apr 4 13:22:08 2024 / Plot by abel_	

PROJECT TITLE Oven Mountain Pumped Hydro Energy Storage Project	
DISCIPLINE Roads & Bridges	ASSET CLASS Access Roads
KEMPSEY ARMIDALE ROAD - EASTERN ACCESS VEHICLE SWEEP PATH - 12x8 Platform Trailer (3.4m wide) - WESTBOUND GENERAL ARRANGEMENT PLAN - SHEET 58 OF 88	
PHASE Preliminary Design	DRAWING NUMBER OMPS-PRA-ACR-01-ROA-SKE-1258
	REVISION A



ORIGINAL SIZE A3
0 10 20 30 40 50 60 70 mm

DRAWING FILE LOCATION / NAME
C:\120p\praxis\anna\646001\KAR RD 01_MASTER PLOT\M001-SKT-1200_VTRACK 12x8 Platform

LEGEND

- SWEEP PATH WHEEL EXTENT OUTLINE
- SWEEP PATH CHASSIS EXTENT OUTLINE
- SWEEP PATH LOAD EXTENT OUTLINE
- SWEEP PATH CHASSIS EXTENT HATCH

FOR INFORMATION ONLY

CONTRACTOR




CONTRACTORS DRAWING NUMBER
OMPS-PRA-ACR-01-ROA-SKE-1259

REVISION
-

OWNER



SCALE BARS AT A3

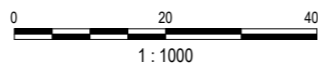

REV	DATE	REVISION DESCRIPTION	APPROVAL	QA TRACKING No	PLOT DATE	TIME
A	05/04/2024	FOR INFORMATION	BC		Thu Apr 4 13:22:09 2024 / Plot by abel_	
					DESIGNED BY	
					DESIGN CHECK	
					DRAFTED BY	A.STRAKER
					DRAFTING CHECK	
					DESIGN MANAGER	B.CRYAN
					PROJECT MANAGER	





PROJECT TITLE Oven Mountain Pumped Hydro Energy Storage Project	
DISCIPLINE Roads & Bridges	ASSET CLASS Access Roads
KEMPSEY ARMIDALE ROAD - EASTERN ACCESS VEHICLE SWEEP PATH - 12x8 Platform Trailer (3.4m wide) - WESTBOUND GENERAL ARRANGEMENT PLAN - SHEET 59 OF 88	
PHASE Preliminary Design	DRAWING NUMBER OMPS-PRA-ACR-01-ROA-SKE-1259
	REVISION A



ORIGINAL SIZE A3
0 10 20 30 40 50 60 70 mm


DRAWING FILE LOCATION / NAME
C:\1260\pops\alinta\alinta\001 KAR RD 01 MASTER PLOT / M001-SKT-1200_VTRACK 12x8 Platform

LEGEND

-  SWEPT PATH WHEEL EXTENT OUTLINE
-  SWEPT PATH CHASSIS EXTENT OUTLINE
-  SWEPT PATH LOAD EXTENT OUTLINE
-  SWEPT PATH CHASSIS EXTENT HATCH

FOR INFORMATION ONLY

CONTRACTOR




CONTRACTORS DRAWING NUMBER
OMPS-PRA-ACR-01-ROA-SKE-1260

OWNER



REVISION
-

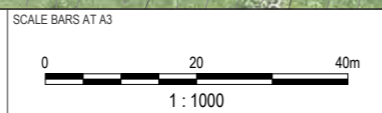

REV	DATE	REVISION DESCRIPTION	APPROVAL	QA TRACKING No	PLOT DATE	TIME
A	05/04/2024	FOR INFORMATION	BC		Thu Apr 4 13:22:10 2024 / Plot by abel_	
					DESIGNED BY	
					DESIGN CHECK	
					DRAFTED BY	A.STRAKER
					DRAFTING CHECK	
					DESIGN MANAGER	B.CRYAN
					PROJECT MANAGER	





PROJECT TITLE Oven Mountain Pumped Hydro Energy Storage Project	
DISCIPLINE Roads & Bridges	ASSET CLASS Access Roads
KEMPSEY ARMIDALE ROAD - EASTERN ACCESS VEHICLE SWEEP PATH - 12x8 Platform Trailer (3.4m wide) - WESTBOUND GENERAL ARRANGEMENT PLAN - SHEET 60 OF 88	
PHASE Preliminary Design	DRAWING NUMBER OMPS-PRA-ACR-01-ROA-SKE-1260
	REVISION A



ORIGINAL SIZE A3
0
10
20
30
40
50
60
70 mm


DRAWING FILE LOCATION / NAME
C:\126\p\p\p\alinta\646464\001 KAR RD 01 MASTER PLOT / M001-SKT-1200_VTRACK 12x8 Platform

LEGEND

-  SWEPT PATH WHEEL EXTENT OUTLINE
-  SWEPT PATH CHASSIS EXTENT OUTLINE
-  SWEPT PATH LOAD EXTENT OUTLINE
-  SWEPT PATH CHASSIS EXTENT HATCH


FOR INFORMATION ONLY

CONTRACTOR




CONTRACTORS DRAWING NUMBER
OMPS-PRA-ACR-01-ROA-SKE-1261

OWNER



REVISION
-

SCALE BARS AT A3

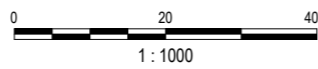

REV	DATE	REVISION DESCRIPTION	APPROVAL	QA TRACKING No	PLOT DATE	TIME
A	05/04/2024	FOR INFORMATION	BC		Thu Apr 4 13:22:12 2024 / Plot by abel_	
					DESIGNED BY	
					DESIGN CHECK	
					DRAFTED BY	A.STRAKER
					DRAFTING CHECK	
					DESIGN MANAGER	B.CRYAN
					PROJECT MANAGER	





PROJECT TITLE Oven Mountain Pumped Hydro Energy Storage Project	
DISCIPLINE Roads & Bridges	ASSET CLASS Access Roads
KEMPSEY ARMIDALE ROAD - EASTERN ACCESS VEHICLE SWEEP PATH - 12x8 Platform Trailer (3.4m wide) - WESTBOUND GENERAL ARRANGEMENT PLAN - SHEET 61 OF 88	
PHASE Preliminary Design	DRAWING NUMBER OMPS-PRA-ACR-01-ROA-SKE-1261
	REVISION A



ORIGINAL SIZE A3
0 10 20 30 40 50 60 70 mm

DRAWING FILE LOCATION / NAME
C:\126\pops\alinta\alinta\646001\KAR RD 01 MASTER PLOT\M001-SKT-1200_VTRACK 12x8 Platform

LEGEND

-  SWEPT PATH WHEEL EXTENT OUTLINE
-  SWEPT PATH CHASSIS EXTENT OUTLINE
-  SWEPT PATH LOAD EXTENT OUTLINE
-  SWEPT PATH CHASSIS EXTENT HATCH

FOR INFORMATION ONLY

CONTRACTOR




CONTRACTORS DRAWING NUMBER
OMPS-PRA-ACR-01-ROA-SKE-1262

OWNER



REVISION
-

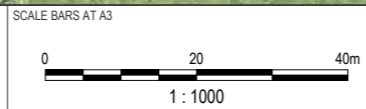

REV	DATE	REVISION DESCRIPTION	APPROVAL	QA TRACKING No	PLOT DATE	TIME
A	05/04/2024	FOR INFORMATION	BC		Thu Apr 4 13:22:13 2024 / Plot by abel_	
					DESIGNED BY	
					DESIGN CHECK	
					DRAFTED BY	A.STRAKER
					DRAFTING CHECK	
					DESIGN MANAGER	B.CRYAN
					PROJECT MANAGER	





PROJECT TITLE Oven Mountain Pumped Hydro Energy Storage Project	
DISCIPLINE Roads & Bridges	ASSET CLASS Access Roads
KEMPSEY ARMIDALE ROAD - EASTERN ACCESS VEHICLE SWEEP PATH - 12x8 Platform Trailer (3.4m wide) - WESTBOUND GENERAL ARRANGEMENT PLAN - SHEET 62 OF 88	
PHASE Preliminary Design	DRAWING NUMBER OMPS-PRA-ACR-01-ROA-SKE-1262
	REVISION A



ORIGINAL SIZE A3
0 10 20 30 40 50 60 70 mm

DRAWING FILE LOCATION / NAME
C:\126\praxis\anna\64646001\KAR RD 01_MASTER PLOT\M001-SKT-1200_VTRACK 12x8 Platform

LEGEND

-  SWEPT PATH WHEEL EXTENT OUTLINE
-  SWEPT PATH CHASSIS EXTENT OUTLINE
-  SWEPT PATH LOAD EXTENT OUTLINE
-  SWEPT PATH CHASSIS EXTENT HATCH

FOR INFORMATION ONLY

CONTRACTOR




CONTRACTORS DRAWING NUMBER
OMPS-PRA-ACR-01-ROA-SKE-1263

OWNER



REVISION
-

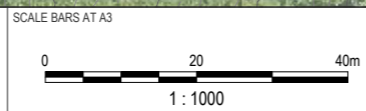

REV	DATE	REVISION DESCRIPTION	APPROVAL	QA TRACKING No	PLOT DATE	TIME
A	05/04/2024	FOR INFORMATION	BC		Thu Apr 4 13:22:14 2024 / Plot by abel_	
					DESIGNED BY	
					DESIGN CHECK	
					DRAFTED BY	A.STRAKER
					DRAFTING CHECK	
					DESIGN MANAGER	B.CRYAN
					PROJECT MANAGER	

PROJECT TITLE Oven Mountain Pumped Hydro Energy Storage Project	
DISCIPLINE Roads & Bridges	ASSET CLASS Access Roads
KEMPSEY ARMIDALE ROAD - EASTERN ACCESS VEHICLE SWEEP PATH - 12x8 Platform Trailer (3.4m wide) - WESTBOUND GENERAL ARRANGEMENT PLAN - SHEET 63 OF 88	
PHASE Preliminary Design	DRAWING NUMBER OMPS-PRA-ACR-01-ROA-SKE-1263
	REVISION A



ORIGINAL SIZE A3
0 10 20 30 40 50 60 70 mm

DRAWING FILE LOCATION / NAME
C:\126\p\praxis\armidale\01\KAR RD 01_MASTER PLOT\M001-SKT-1200_VTRACK 12x8 Platform

LEGEND

- SWEEP PATH WHEEL EXTENT OUTLINE
- SWEEP PATH CHASSIS EXTENT OUTLINE
- SWEEP PATH LOAD EXTENT OUTLINE
- SWEEP PATH CHASSIS EXTENT HATCH

FOR INFORMATION ONLY

CONTRACTOR




CONTRACTORS DRAWING NUMBER
OMPS-PRA-ACR-01-ROA-SKE-1264

REVISION
-

OWNER



SCALE BARS AT A3

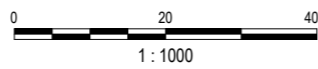

REV	DATE	REVISION DESCRIPTION	APPROVAL	QA TRACKING No	PLOT DATE	TIME
A	05/04/2024	FOR INFORMATION	BC		Thu Apr 4 13:22:16 2024 / Plot by abel_	
					DESIGNED BY	
					DESIGN CHECK	
					DRAFTED BY	A.STRAKER
					DRAFTING CHECK	
					DESIGN MANAGER	B.CRYAN
					PROJECT MANAGER	





PROJECT TITLE Oven Mountain Pumped Hydro Energy Storage Project	
DISCIPLINE Roads & Bridges	ASSET CLASS Access Roads
KEMPSEY ARMIDALE ROAD - EASTERN ACCESS VEHICLE SWEEP PATH - 12x8 Platform Trailer (3.4m wide) - WESTBOUND GENERAL ARRANGEMENT PLAN - SHEET 64 OF 88	
PHASE Preliminary Design	DRAWING NUMBER OMPS-PRA-ACR-01-ROA-SKE-1264
	REVISION A



ORIGINAL SIZE A3
0 10 20 30 40 50 60 70 mm

DRAWING FILE LOCATION / NAME
C:\126\p\praxis\anna\646001\KAR RD 01 MASTER PLOT\M001-SKT-200_VTRACK 12x8 Platform

LEGEND

-  SWEPT PATH WHEEL EXTENT OUTLINE
-  SWEPT PATH CHASSIS EXTENT OUTLINE
-  SWEPT PATH LOAD EXTENT OUTLINE
-  SWEPT PATH CHASSIS EXTENT HATCH

FOR INFORMATION ONLY

CONTRACTOR




CONTRACTORS DRAWING NUMBER
OMPS-PRA-ACR-01-ROA-SKE-1265

REVISION
-

OWNER



SCALE BARS AT A3



REV	DATE	REVISION DESCRIPTION	APPROVAL	QA TRACKING No	PLOT DATE	TIME
A	05/04/2024	FOR INFORMATION	BC		Thu Apr 4 13:22:17 2024 / Plot by abel_	
					DESIGNED BY	
					DESIGN CHECK	
					DRAFTED BY	A.STRAKER
					DRAFTING CHECK	
					DESIGN MANAGER	B.CRYAN
					PROJECT MANAGER	





PROJECT TITLE Oven Mountain Pumped Hydro Energy Storage Project	
DISCIPLINE Roads & Bridges	ASSET CLASS Access Roads
KEMPSEY ARMIDALE ROAD - EASTERN ACCESS VEHICLE SWEEP PATH - 12x8 Platform Trailer (3.4m wide) - WESTBOUND GENERAL ARRANGEMENT PLAN - SHEET 65 OF 88	
PHASE Preliminary Design	DRAWING NUMBER OMPS-PRA-ACR-01-ROA-SKE-1265
	REVISION A



ORIGINAL SIZE A3
0 10 20 30 40 50 60 70 mm

DRAWING FILE LOCATION / NAME
C:\126p\praxis\anna\646001\KAR RD 01_MASTER PLOT\M001-SKT-200_VTRACK 12x8 Platform

LEGEND


-  SWEPT PATH WHEEL EXTENT OUTLINE
-  SWEPT PATH CHASSIS EXTENT OUTLINE
-  SWEPT PATH LOAD EXTENT OUTLINE
-  SWEPT PATH CHASSIS EXTENT HATCH

FOR INFORMATION ONLY

	
CONTRACTORS DRAWING NUMBER OMPS-PRA-ACR-01-ROA-SKE-1266	REVISION -

OWNER 
--

SCALE BARS AT A3

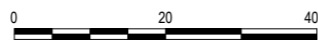

1 : 1000

REV	DATE	REVISION DESCRIPTION	APPROVAL	QA TRACKING No	PLOT DATE	TIME
A	05/04/2024	FOR INFORMATION	BC		Thu Apr 4 13:22:18 2024 / Plot by abel_	
					DESIGNED BY	
					DESIGN CHECK	
					DRAFTED BY	A.STRAKER
					DRAFTING CHECK	
					DESIGN MANAGER	B.CRYAN
					PROJECT MANAGER	





PROJECT TITLE Oven Mountain Pumped Hydro Energy Storage Project	
DISCIPLINE Roads & Bridges	ASSET CLASS Access Roads
KEMPSEY ARMIDALE ROAD - EASTERN ACCESS VEHICLE SWEEP PATH - 12x8 Platform Trailer (3.4m wide) - WESTBOUND GENERAL ARRANGEMENT PLAN - SHEET 66 OF 88	
PHASE Preliminary Design	DRAWING NUMBER OMPS-PRA-ACR-01-ROA-SKE-1266
	REVISION A



ORIGINAL SIZE A3
0 10 20 30 40 50 60 70 mm



LEGEND

-  SWEPT PATH WHEEL EXTENT OUTLINE
-  SWEPT PATH CHASSIS EXTENT OUTLINE
-  SWEPT PATH LOAD EXTENT OUTLINE
-  SWEPT PATH CHASSIS EXTENT HATCH


FOR INFORMATION ONLY

DRAWING FILE LOCATION / NAME
C:\126\p\praxis\anna\646001\KAR RD 01_MASTER PLOT\M001-SKT-1200_VTRACK 12x8 Platform

	
CONTRACTORS DRAWING NUMBER OMPS-PRA-ACR-01-ROA-SKE-1267	REVISION -

OWNER 
--

SCALE BARS AT A3

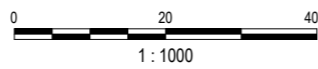

REV	DATE	REVISION DESCRIPTION	APPROVAL	QA TRACKING No	PLOT DATE	TIME
A	05/04/2024	FOR INFORMATION	BC		Thu Apr 4 13:22:19 2024 / Plot by abel_	
					DESIGNED BY	
					DESIGN CHECK	
					DRAFTED BY	A.STRAKER
					DRAFTING CHECK	
					DESIGN MANAGER	B.CRYAN
					PROJECT MANAGER	

PROJECT TITLE Oven Mountain Pumped Hydro Energy Storage Project	
DISCIPLINE Roads & Bridges	ASSET CLASS Access Roads
KEMPSEY ARMIDALE ROAD - EASTERN ACCESS VEHICLE SWEEP PATH - 12x8 Platform Trailer (3.4m wide) - WESTBOUND GENERAL ARRANGEMENT PLAN - SHEET 67 OF 88	
PHASE Preliminary Design	DRAWING NUMBER OMPS-PRA-ACR-01-ROA-SKE-1267
	REVISION A




LEGEND

- SWEPT PATH WHEEL EXTENT OUTLINE
- - - SWEPT PATH CHASSIS EXTENT OUTLINE
- - - SWEPT PATH LOAD EXTENT OUTLINE
- SWEPT PATH CHASSIS EXTENT HATCH

FOR INFORMATION ONLY

DRAWING FILE LOCATION / NAME: C:\128\pops\alinta\64646001 KAR RD 01 MASTER PLOT / MC01-SKT-200_VTRACK 128 Platform

	
CONTRACTOR	OWNER
CONTRACTORS DRAWING NUMBER OMPS-PRA-ACR-01-ROA-SKE-1268	REVISION -

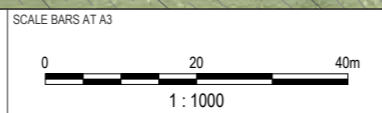

REV	DATE	REVISION DESCRIPTION	APPROVAL	QA TRACKING No	PLOT DATE	TIME
A	05/04/2024	FOR INFORMATION	BC		Thu Apr 4 13:22:21 2024 / Plot by abel_	
					DESIGNED BY	
					DESIGN CHECK	
					DRAFTED BY	A.STRAKER
					DRAFTING CHECK	
					DESIGN MANAGER	B.CRYAN
					PROJECT MANAGER	





PROJECT TITLE Oven Mountain Pumped Hydro Energy Storage Project	
DISCIPLINE Roads & Bridges	ASSET CLASS Access Roads
KEMPSEY ARMIDALE ROAD - EASTERN ACCESS VEHICLE SWEEP PATH - 12x8 Platform Trailer (3.4m wide) - WESTBOUND GENERAL ARRANGEMENT PLAN - SHEET 68 OF 88	
PHASE Preliminary Design	DRAWING NUMBER OMPS-PRA-ACR-01-ROA-SKE-1268
	REVISION A



ORIGINAL SIZE A3
0 10 20 30 40 50 60 70 mm



LEGEND

-  SWEPT PATH WHEEL EXTENT OUTLINE
-  SWEPT PATH CHASSIS EXTENT OUTLINE
-  SWEPT PATH LOAD EXTENT OUTLINE
-  SWEPT PATH CHASSIS EXTENT HATCH

FOR INFORMATION ONLY

DRAWING FILE LOCATION / NAME
C:\126p\praxis\anna\646001\KAR RD 01_MASTER PLOT\M001-SKT-200_VTRACK 12x8 Platform

CONTRACTOR




CONTRACTORS DRAWING NUMBER
OMPS-PRA-ACR-01-ROA-SKE-1269

REVISION
-

OWNER



SCALE BARS AT A3

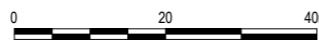

1 : 1000

REV	DATE	REVISION DESCRIPTION	APPROVAL	QA TRACKING No	PLOT DATE	TIME
A	05/04/2024	FOR INFORMATION	BC		Thu Apr 4 13:22:22 2024 / Plot by abel_	
					DESIGNED BY	
					DESIGN CHECK	
					DRAFTED BY	A.STRAKER
					DRAFTING CHECK	
					DESIGN MANAGER	B.CRYAN
					PROJECT MANAGER	

PROJECT TITLE Oven Mountain Pumped Hydro Energy Storage Project	
DISCIPLINE Roads & Bridges	ASSET CLASS Access Roads
KEMPSEY ARMIDALE ROAD - EASTERN ACCESS VEHICLE SWEPT PATH - 12x8 Platform Trailer (3.4m wide) - WESTBOUND GENERAL ARRANGEMENT PLAN - SHEET 69 OF 88	
PHASE Preliminary Design	DRAWING NUMBER OMPS-PRA-ACR-01-ROA-SKE-1269
	REVISION A



ORIGINAL SIZE A3
0 10 20 30 40 50 60 70 mm


DRAWING FILE LOCATION / NAME
C:\120p\p003\alinta\01\KAR RD 01_MASTER PLOT\M001-SKT-200_VTRACK 12x8 Platform

LEGEND

- SWEPT PATH WHEEL EXTENT OUTLINE
- SWEPT PATH CHASSIS EXTENT OUTLINE
- SWEPT PATH LOAD EXTENT OUTLINE
- SWEPT PATH CHASSIS EXTENT HATCH

FOR INFORMATION ONLY

CONTRACTOR	OWNER
CONTRACTORS DRAWING NUMBER OMPS-PRA-ACR-01-ROA-SKE-1270	REVISION -

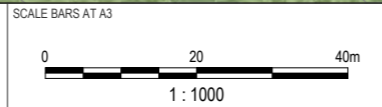

REV	DATE	REVISION DESCRIPTION	APPROVAL	QA TRACKING No	PLOT DATE	TIME
A	05/04/2024	FOR INFORMATION	BC		Thu Apr 4 13:22:23 2024 / Plot by abel_	
					DESIGNED BY	
					DESIGN CHECK	
					DRAFTED BY	A.STRAKER
					DRAFTING CHECK	
					DESIGN MANAGER	B.CRYAN
					PROJECT MANAGER	

PROJECT TITLE Oven Mountain Pumped Hydro Energy Storage Project	
DISCIPLINE Roads & Bridges	ASSET CLASS Access Roads
KEMPSEY ARMIDALE ROAD - EASTERN ACCESS VEHICLE SWEPT PATH - 12x8 Platform Trailer (3.4m wide) - WESTBOUND GENERAL ARRANGEMENT PLAN - SHEET 70 OF 88	
PHASE Preliminary Design	DRAWING NUMBER OMPS-PRA-ACR-01-ROA-SKE-1270
	REVISION A




LEGEND

- — — — — SWEPT PATH WHEEL EXTENT OUTLINE
- - - - - SWEPT PATH CHASSIS EXTENT OUTLINE
- - - - - SWEPT PATH LOAD EXTENT OUTLINE
- SWEPT PATH CHASSIS EXTENT HATCH

FOR INFORMATION ONLY

DRAWING FILE LOCATION / NAME: C:\126\pops\alinta\alinta\01 MAR RD 01 MASTER PLOT\M001-SKT-200_VTRACK 12x8 Platform

	
CONTRACTOR	OWNER
CONTRACTORS DRAWING NUMBER OMPS-PRA-ACR-01-ROA-SKE-1271	REVISION -

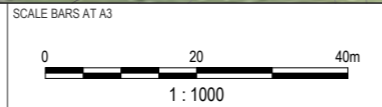

REV	DATE	REVISION DESCRIPTION	APPROVAL	QA TRACKING No	PLOT DATE	TIME
A	05/04/2024	FOR INFORMATION	BC		Thu Apr 4 13:22:24 2024 / Plot by abel_	
					DESIGNED BY	
					DESIGN CHECK	
					DRAFTED BY	A.STRAKER
					DRAFTING CHECK	
					DESIGN MANAGER	B.CRYAN
					PROJECT MANAGER	





PROJECT TITLE Oven Mountain Pumped Hydro Energy Storage Project	
DISCIPLINE Roads & Bridges	ASSET CLASS Access Roads
KEMPSEY ARMIDALE ROAD - EASTERN ACCESS VEHICLE SWEEP PATH - 12x8 Platform Trailer (3.4m wide) - WESTBOUND GENERAL ARRANGEMENT PLAN - SHEET 71 OF 88	
PHASE Preliminary Design	REVISION A
DRAWING NUMBER OMPS-PRA-ACR-01-ROA-SKE-1271	



ORIGINAL SIZE A3
0 10 20 30 40 50 60 70 mm

DRAWING FILE LOCATION / NAME
C:\120p\pops\alinta\alinta\001 KAR RD 01 MASTER PLOT\M001-SKT-200_VTRACK 12x8 Platform

LEGEND

-  SWEPT PATH WHEEL EXTENT OUTLINE
-  SWEPT PATH CHASSIS EXTENT OUTLINE
-  SWEPT PATH LOAD EXTENT OUTLINE
-  SWEPT PATH CHASSIS EXTENT HATCH

FOR INFORMATION ONLY

CONTRACTOR




CONTRACTORS DRAWING NUMBER
OMPS-PRA-ACR-01-ROA-SKE-1272

OWNER




REVISION
-

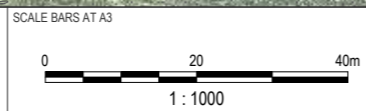

REV	DATE	REVISION DESCRIPTION	APPROVAL	QA TRACKING No	PLOT DATE	TIME
A	05/04/2024	FOR INFORMATION	BC		Thu Apr 4 13:22:25 2024	/ Plot by abel_
					DESIGNED BY	
					DESIGN CHECK	
					DRAFTED BY	A.STRAKER
					DRAFTING CHECK	
					DESIGN MANAGER	B.CRYAN
					PROJECT MANAGER	

PROJECT TITLE Oven Mountain Pumped Hydro Energy Storage Project	
DISCIPLINE Roads & Bridges	ASSET CLASS Access Roads
KEMPSEY ARMIDALE ROAD - EASTERN ACCESS VEHICLE SWEEP PATH - 12x8 Platform Trailer (3.4m wide) - WESTBOUND GENERAL ARRANGEMENT PLAN - SHEET 72 OF 88	
PHASE Preliminary Design	DRAWING NUMBER OMPS-PRA-ACR-01-ROA-SKE-1272
	REVISION A

ORIGINAL SIZE A3
0 10 20 30 40 50 60 70 mm

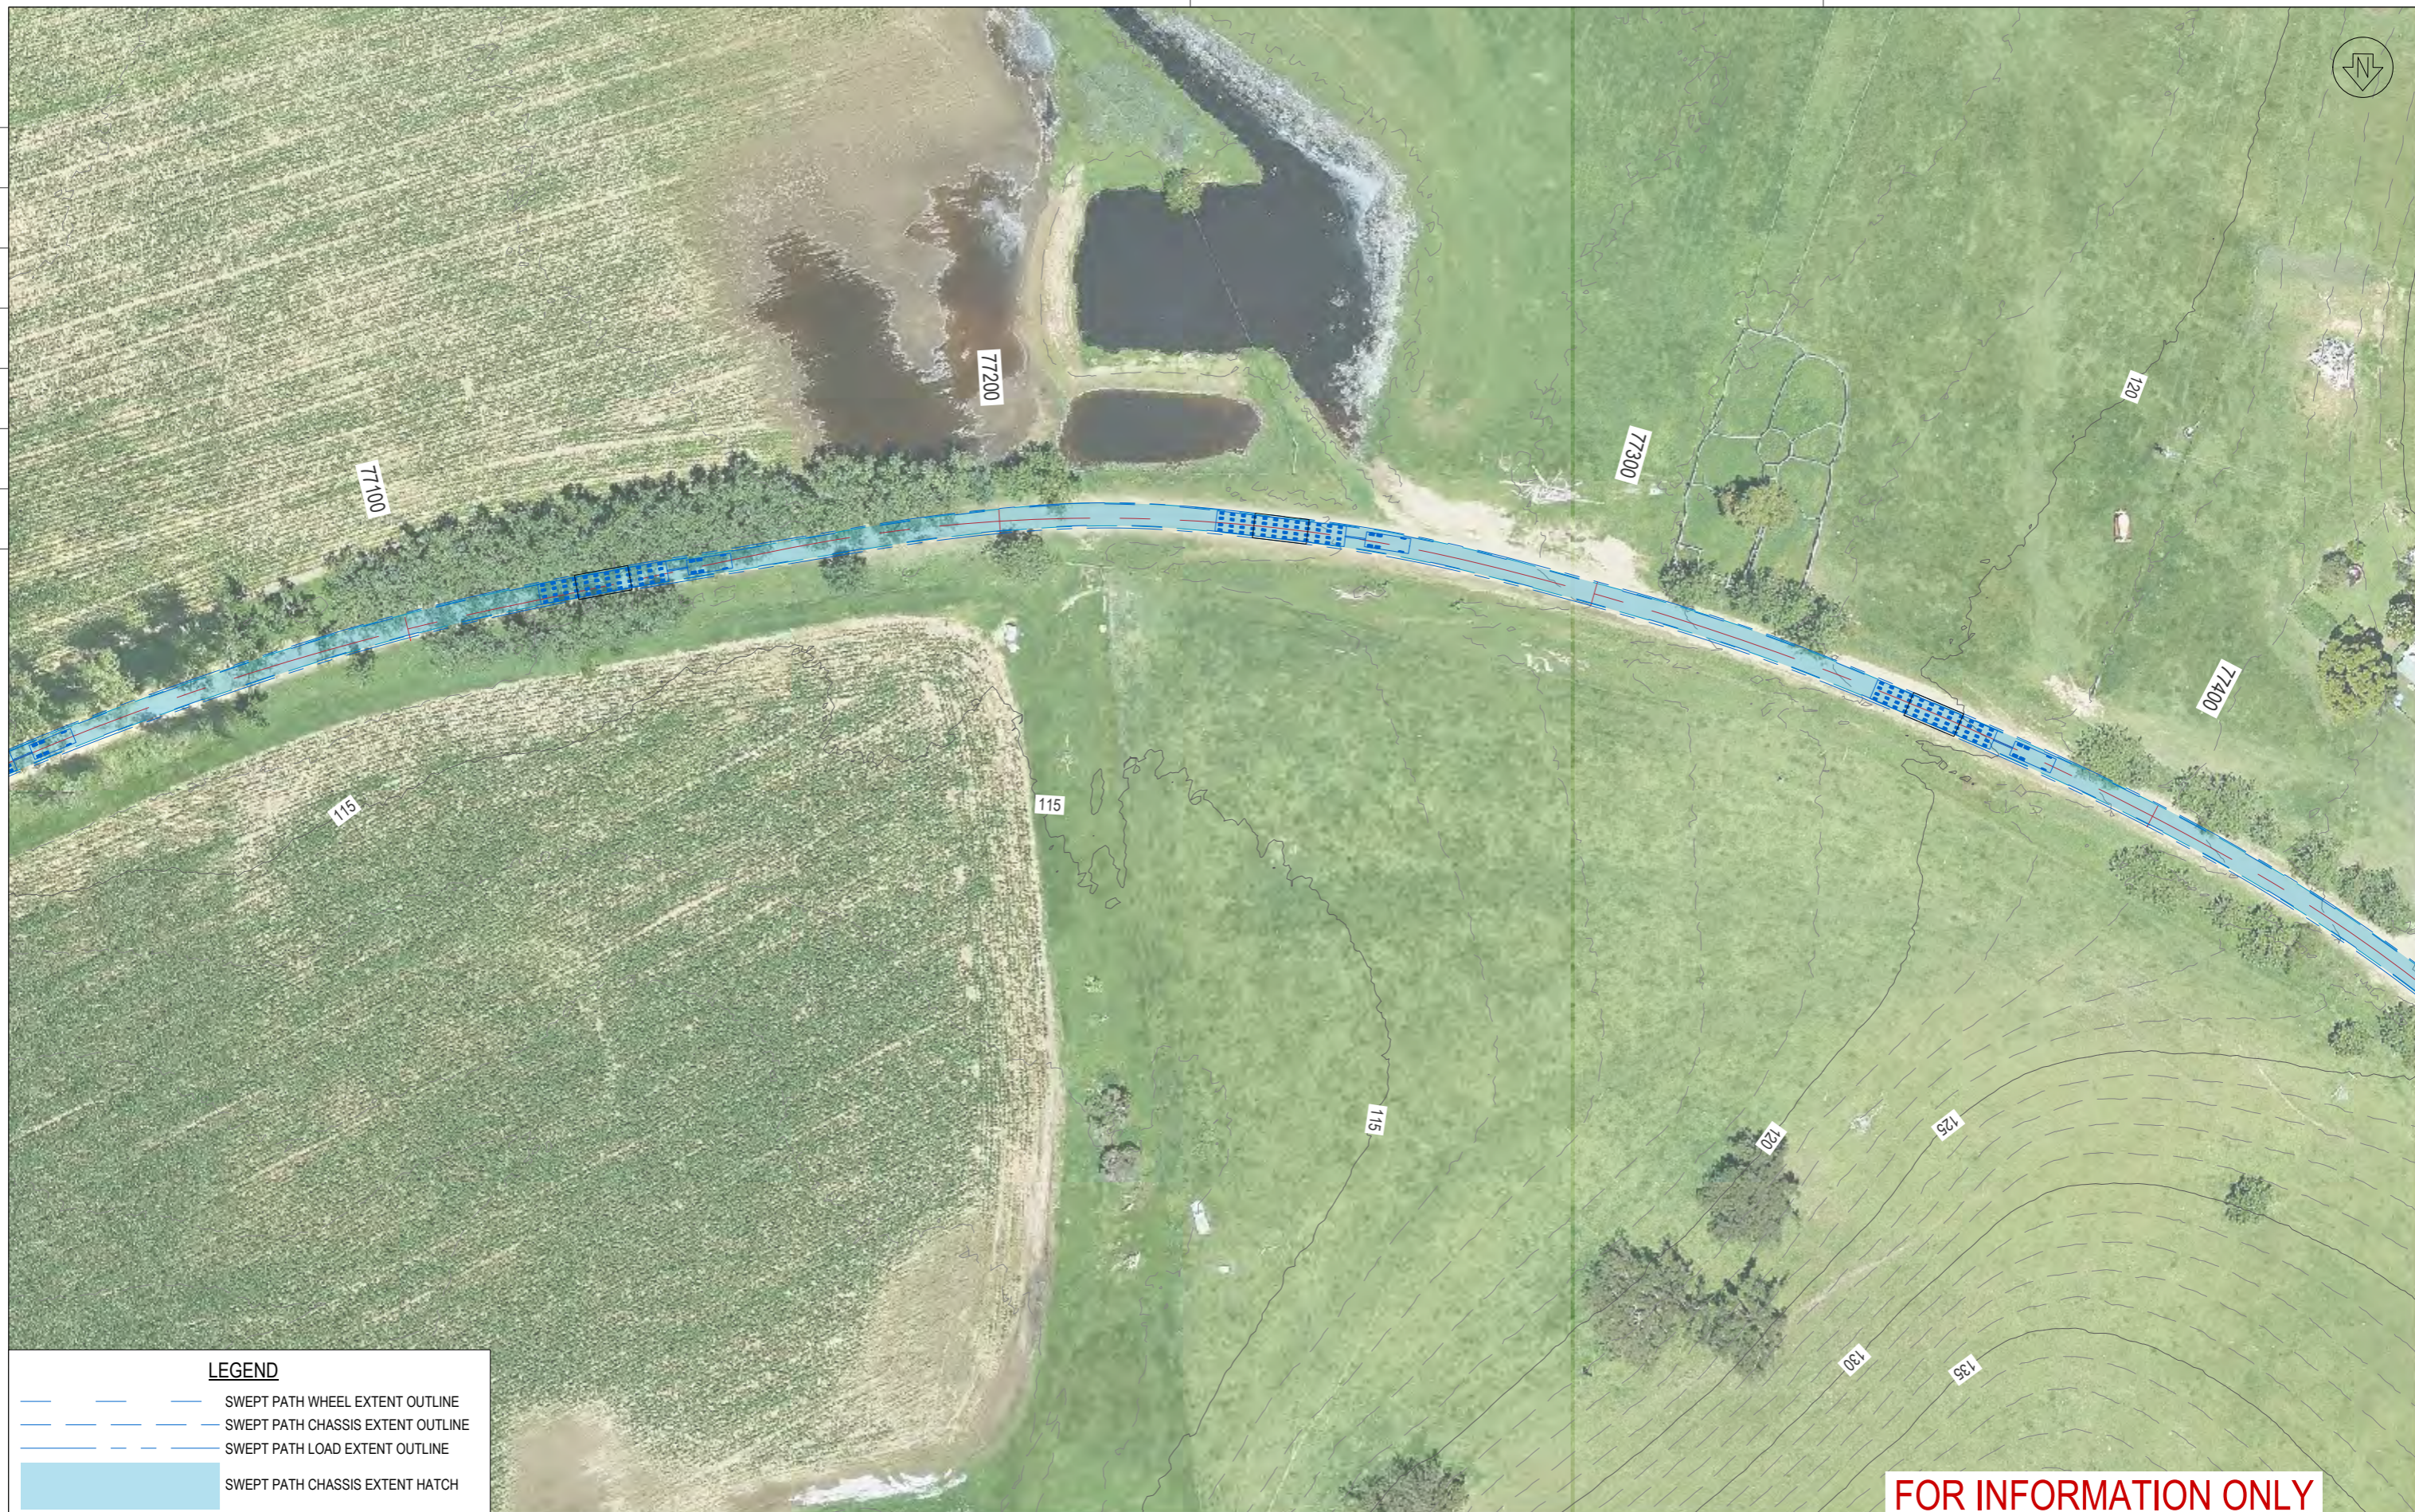


LEGEND

- SWEEP PATH WHEEL EXTENT OUTLINE
- SWEEP PATH CHASSIS EXTENT OUTLINE
- SWEEP PATH LOAD EXTENT OUTLINE
- SWEEP PATH CHASSIS EXTENT HATCH

FOR INFORMATION ONLY

DRAWING FILE LOCATION / NAME
C:\120p\p03as\alinta\646001 KAR RD 01 MASTER PLOT / MC01-SKT-200_VTRACK 12x8 Platform

<p>CONTRACTOR</p> <div style="text-align: center; font-weight: bold; font-size: 1.2em;">P R A X I S</div> <p style="text-align: center; font-weight: bold;">E N G I N E E R I N G</p>	<p>OWNER</p>
<p>CONTRACTORS DRAWING NUMBER</p> <p>OMPS-PRA-ACR-01-ROA-SKE-1273</p>	<p>REVISION</p> <p style="text-align: center;">-</p>

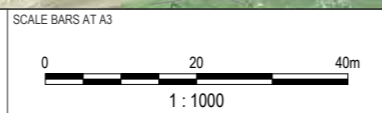

REV	DATE	REVISION DESCRIPTION	APPROVAL	QA TRACKING No	PLOT DATE	TIME
A	05/04/2024	FOR INFORMATION	BC		Thu Apr 4 13:22:26 2024 / Plot by abel_	
					DESIGNED BY	
					DESIGN CHECK	
					DRAFTED BY	A.STRAKER
					DRAFTING CHECK	
					DESIGN MANAGER	B.CRYAN
					PROJECT MANAGER	

PROJECT TITLE		Oven Mountain Pumped Hydro Energy Storage Project	
DISCIPLINE	ASSET CLASS	Access Roads	
Roads & Bridges			
<p>KEMPSEY ARMIDALE ROAD - EASTERN ACCESS</p> <p>VEHICLE SWEEP PATH - 12x8 Platform Trailer (3.4m wide) - WESTBOUND</p> <p>GENERAL ARRANGEMENT PLAN - SHEET 73 OF 88</p>			
PHASE	DRAWING NUMBER	REVISION	
Preliminary Design	OMPS-PRA-ACR-01-ROA-SKE-1273	A	



ORIGINAL SIZE A3
0 10 20 30 40 50 60 70 mm




LEGEND

- SWEPT PATH WHEEL EXTENT OUTLINE
- SWEPT PATH CHASSIS EXTENT OUTLINE
- SWEPT PATH LOAD EXTENT OUTLINE
- SWEPT PATH CHASSIS EXTENT HATCH

FOR INFORMATION ONLY

DRAWING FILE LOCATION / NAME: C:\120p\p003\anna\64646001 KAR RD 01 MASTER PLOT / MC01-SKT-200_VTRACK 12x8 Platform

CONTRACTOR	OWNER
CONTRACTORS DRAWING NUMBER OMPS-PRA-ACR-01-ROA-SKE-1274	REVISION -

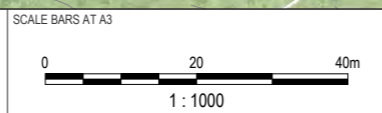

REV	DATE	REVISION DESCRIPTION	APPROVAL	QA TRACKING No	PLOT DATE	TIME
A	05/04/2024	FOR INFORMATION	BC		Thu Apr 4 13:22:27 2024 / Plot by abel_	
					DESIGNED BY	
					DESIGN CHECK	
					DRAFTED BY	A.STRAKER
					DRAFTING CHECK	
					DESIGN MANAGER	B.CRYAN
					PROJECT MANAGER	





PROJECT TITLE Oven Mountain Pumped Hydro Energy Storage Project	
DISCIPLINE Roads & Bridges	ASSET CLASS Access Roads
KEMPSEY ARMIDALE ROAD - EASTERN ACCESS VEHICLE SWEEP PATH - 12x8 Platform Trailer (3.4m wide) - WESTBOUND GENERAL ARRANGEMENT PLAN - SHEET 74 OF 88	
PHASE Preliminary Design	DRAWING NUMBER OMPS-PRA-ACR-01-ROA-SKE-1274
	REVISION A



ORIGINAL SIZE A3
0 10 20 30 40 50 60 70 mm

DRAWING FILE LOCATION / NAME
C:\126\pops\alinta\acra\001 KAR RD 01 MASTER PLOT\M001-SKT-1200_VTRACK 12x8 Platform

LEGEND

-  SWEPT PATH WHEEL EXTENT OUTLINE
-  SWEPT PATH CHASSIS EXTENT OUTLINE
-  SWEPT PATH LOAD EXTENT OUTLINE
-  SWEPT PATH CHASSIS EXTENT HATCH

FOR INFORMATION ONLY

CONTRACTOR




CONTRACTORS DRAWING NUMBER
OMPS-PRA-ACR-01-ROA-SKE-1275

OWNER



REVISION
-

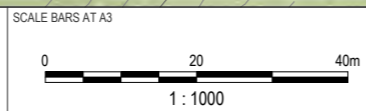

REV	DATE	REVISION DESCRIPTION	APPROVAL	QA TRACKING No	PLOT DATE	TIME
A	05/04/2024	FOR INFORMATION	BC		Thu Apr 4 13:22:29 2024 / Plot by abel_	
					DESIGNED BY	
					DESIGN CHECK	
					DRAFTED BY	A.ASTRAKER
					DRAFTING CHECK	
					DESIGN MANAGER	B.CRYAN
					PROJECT MANAGER	





PROJECT TITLE Oven Mountain Pumped Hydro Energy Storage Project	
DISCIPLINE Roads & Bridges	ASSET CLASS Access Roads
KEMPSEY ARMIDALE ROAD - EASTERN ACCESS VEHICLE SWEEP PATH - 12x8 Platform Trailer (3.4m wide) - WESTBOUND GENERAL ARRANGEMENT PLAN - SHEET 75 OF 88	
PHASE Preliminary Design	DRAWING NUMBER OMPS-PRA-ACR-01-ROA-SKE-1275
	REVISION A



ORIGINAL SIZE A3
0 10 20 30 40 50 60 70 mm

DRAWING FILE LOCATION / NAME
C:\128p\praxis\anna\64646001\KAR RD 01_MASTER PLOT\M001-SKT-200_VTRACK 128 Platform

LEGEND

-  SWEPT PATH WHEEL EXTENT OUTLINE
-  SWEPT PATH CHASSIS EXTENT OUTLINE
-  SWEPT PATH LOAD EXTENT OUTLINE
-  SWEPT PATH CHASSIS EXTENT HATCH

FOR INFORMATION ONLY

CONTRACTOR




CONTRACTORS DRAWING NUMBER
OMPS-PRA-ACR-01-ROA-SKE-1276

OWNER



REVISION
-

SCALE BARS AT A3

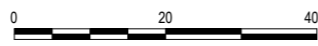

1 : 1000

REV	DATE	REVISION DESCRIPTION	APPROVAL	QA TRACKING No	PLOT DATE	TIME
A	05/04/2024	FOR INFORMATION	BC		Thu Apr 4 13:22:30 2024	/ Plot by abel_
					DESIGNED BY	
					DESIGN CHECK	
					DRAFTED BY	A.STRAKER
					DRAFTING CHECK	
					DESIGN MANAGER	B.CRYAN
					PROJECT MANAGER	

PROJECT TITLE Oven Mountain Pumped Hydro Energy Storage Project	
DISCIPLINE Roads & Bridges	ASSET CLASS Access Roads
KEMPSEY ARMIDALE ROAD - EASTERN ACCESS VEHICLE SWEEP PATH - 12x8 Platform Trailer (3.4m wide) - WESTBOUND GENERAL ARRANGEMENT PLAN - SHEET 76 OF 88	
PHASE Preliminary Design	DRAWING NUMBER OMPS-PRA-ACR-01-ROA-SKE-1276
	REVISION A



ORIGINAL SIZE A3
0
10
20
30
40
50
60
70 mm

DRAWING FILE LOCATION / NAME
C:\128Platform\alinta\ACR01\KAR RD 01_MASTER PLOT\M001-SKT-200_VTRACK 128 Platform

LEGEND

- SWEEP PATH WHEEL EXTENT OUTLINE
- SWEEP PATH CHASSIS EXTENT OUTLINE
- SWEEP PATH LOAD EXTENT OUTLINE
- SWEEP PATH CHASSIS EXTENT HATCH

FOR INFORMATION ONLY

CONTRACTOR




CONTRACTORS DRAWING NUMBER
OMPS-PRA-ACR-01-ROA-SKE-1277

REVISION
-

OWNER




SCALE BARS AT A3

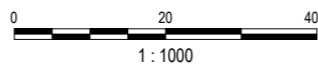

REV	DATE	REVISION DESCRIPTION	APPROVAL	QA TRACKING No	PLOT DATE	TIME
A	05/04/2024	FOR INFORMATION	BC		Thu Apr 4 13:22:31 2024 / Plot by abel_	
					DESIGNED BY	
					DESIGN CHECK	
					DRAFTED BY	A.STRAKER
					DRAFTING CHECK	
					DESIGN MANAGER	B.CRYAN
					PROJECT MANAGER	



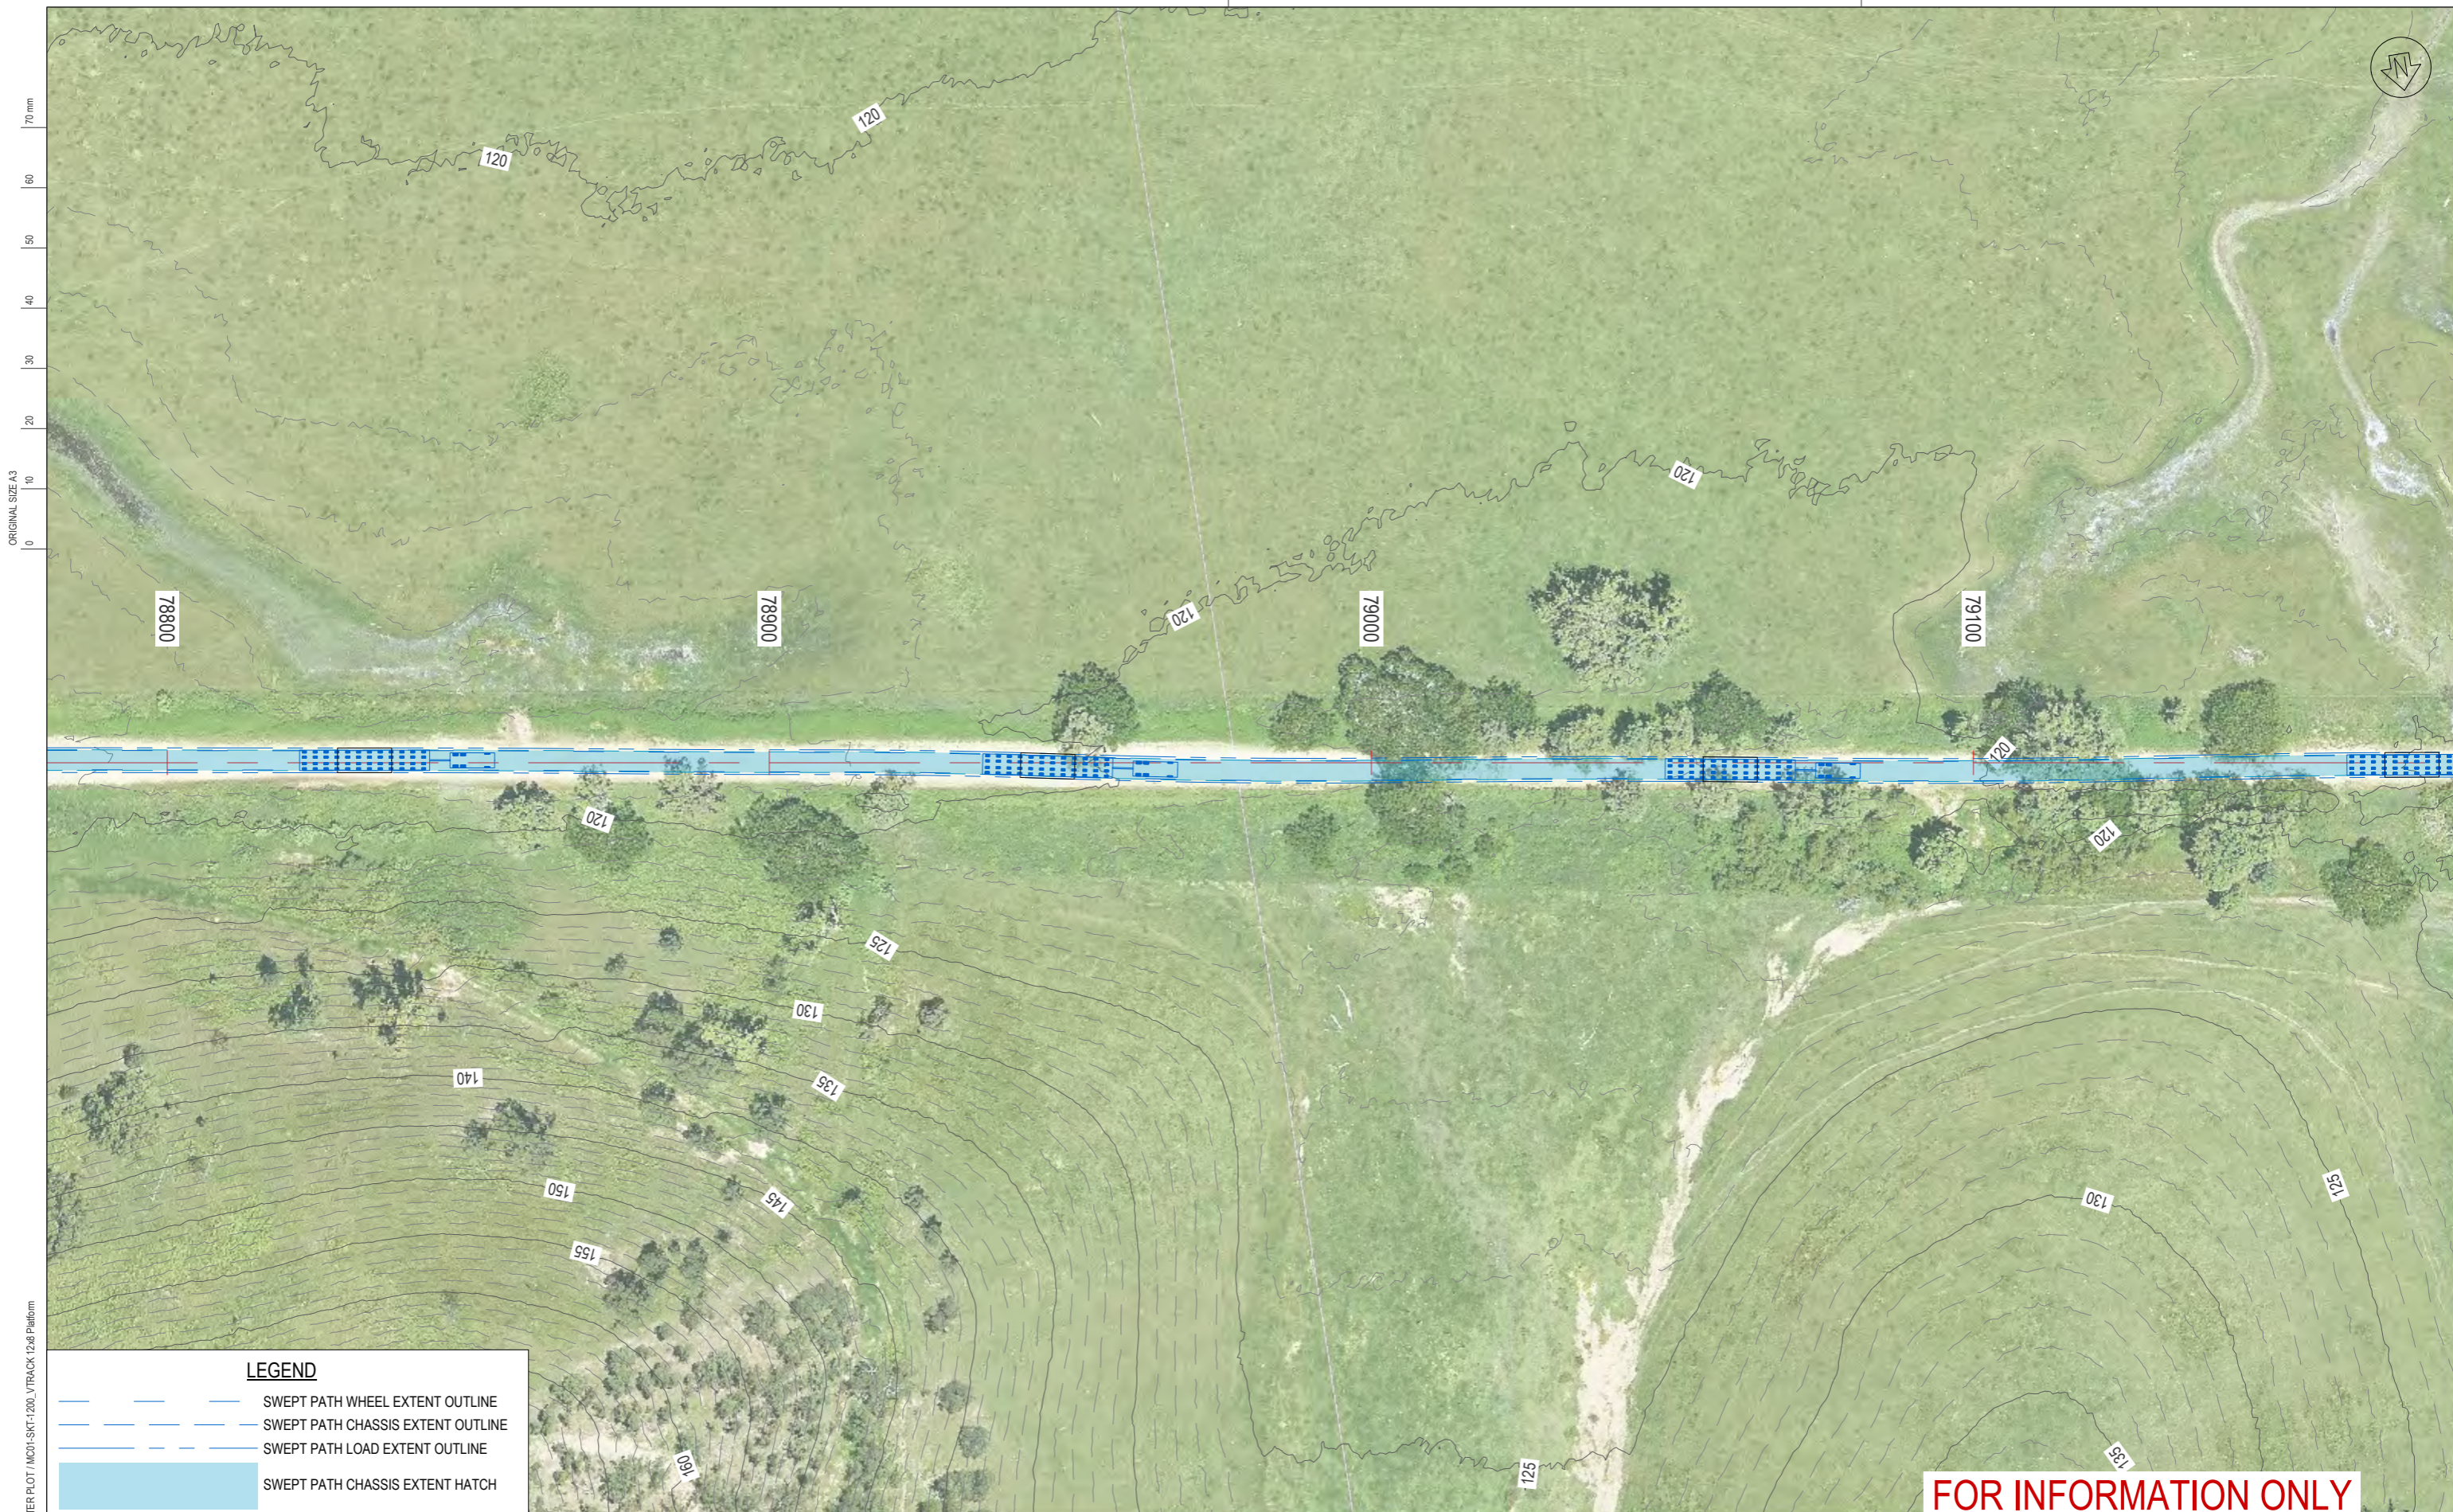

PROJECT TITLE Oven Mountain Pumped Hydro Energy Storage Project	
DISCIPLINE Roads & Bridges	ASSET CLASS Access Roads
KEMPSEY ARMIDALE ROAD - EASTERN ACCESS VEHICLE SWEEP PATH - 12x8 Platform Trailer (3.4m wide) - WESTBOUND GENERAL ARRANGEMENT PLAN - SHEET 77 OF 88	
PHASE Preliminary Design	DRAWING NUMBER OMPS-PRA-ACR-01-ROA-SKE-1277
	REVISION A



ORIGINAL SIZE A3
0
10
20
30
40
50
60
70 mm

DRAWING FILE LOCATION / NAME
C:\128p\p03\alinta\646001\KAR RD 01_MASTER PLOT\M001-SKT-1200_VTRACK 12x8 Platform

LEGEND

-  SWEPT PATH WHEEL EXTENT OUTLINE
-  SWEPT PATH CHASSIS EXTENT OUTLINE
-  SWEPT PATH LOAD EXTENT OUTLINE
-  SWEPT PATH CHASSIS EXTENT HATCH

FOR INFORMATION ONLY

CONTRACTOR




CONTRACTORS DRAWING NUMBER
OMPS-PRA-ACR-01-ROA-SKE-1278

OWNER



REVISION
-

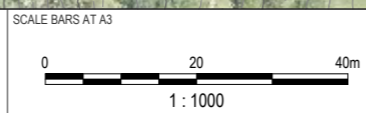

REV	DATE	REVISION DESCRIPTION	APPROVAL	QA TRACKING No	PLOT DATE	TIME
A	05/04/2024	FOR INFORMATION	BC		Thu Apr 4 13:22:33 2024 / Plot by abel_	
					DESIGNED BY	
					DESIGN CHECK	
					DRAFTED BY	A.STRAKER
					DRAFTING CHECK	
					DESIGN MANAGER	B.CRYAN
					PROJECT MANAGER	

PROJECT TITLE Oven Mountain Pumped Hydro Energy Storage Project	
DISCIPLINE Roads & Bridges	ASSET CLASS Access Roads
KEMPSEY ARMIDALE ROAD - EASTERN ACCESS VEHICLE SWEEP PATH - 12x8 Platform Trailer (3.4m wide) - WESTBOUND GENERAL ARRANGEMENT PLAN - SHEET 78 OF 88	
PHASE Preliminary Design	DRAWING NUMBER OMPS-PRA-ACR-01-ROA-SKE-1278
	REVISION A



ORIGINAL SIZE A3
0 10 20 30 40 50 60 70 mm

DRAWING FILE LOCATION / NAME
C:\128Pops\alinta\alinta\646001 KAR RD 01 MASTER PLOT\M001-SKT-200_VTRACK 12x8 Platform

LEGEND

- SWEPT PATH WHEEL EXTENT OUTLINE
- SWEPT PATH CHASSIS EXTENT OUTLINE
- SWEPT PATH LOAD EXTENT OUTLINE
- SWEPT PATH CHASSIS EXTENT HATCH

FOR INFORMATION ONLY

CONTRACTOR



CONTRACTORS DRAWING NUMBER
OMPS-PRA-ACR-01-ROA-SKE-1279

OWNER



REVISION
-



REV	DATE	REVISION DESCRIPTION	APPROVAL	QA TRACKING No	PLOT DATE	TIME
A	05/04/2024	FOR INFORMATION	BC		Thu Apr 4 13:22:34 2024 / Plot by abel_	
					DESIGNED BY	
					DESIGN CHECK	
					DRAFTED BY	A.STRAKER
					DRAFTING CHECK	
					DESIGN MANAGER	B.CRYAN
					PROJECT MANAGER	





PROJECT TITLE Oven Mountain Pumped Hydro Energy Storage Project	
DISCIPLINE Roads & Bridges	ASSET CLASS Access Roads
KEMPSEY ARMIDALE ROAD - EASTERN ACCESS VEHICLE SWEEP PATH - 12x8 Platform Trailer (3.4m wide) - WESTBOUND GENERAL ARRANGEMENT PLAN - SHEET 79 OF 88	
PHASE Preliminary Design	DRAWING NUMBER OMPS-PRA-ACR-01-ROA-SKE-1279
	REVISION A



ORIGINAL SIZE A3
0 10 20 30 40 50 60 70 mm


DRAWING FILE LOCATION / NAME
C:\128\pops\alinta\64646001 KAR RD 01 MASTER PLOT\M001-SKT-200_VTRACK 128 Platform

LEGEND

-  SWEPT PATH WHEEL EXTENT OUTLINE
-  SWEPT PATH CHASSIS EXTENT OUTLINE
-  SWEPT PATH LOAD EXTENT OUTLINE
-  SWEPT PATH CHASSIS EXTENT HATCH


FOR INFORMATION ONLY

CONTRACTOR




CONTRACTORS DRAWING NUMBER
OMPS-PRA-ACR-01-ROA-SKE-1280

OWNER



REVISION
-

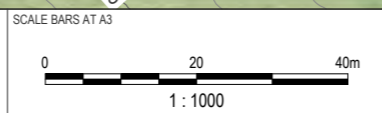

REV	DATE	REVISION DESCRIPTION	APPROVAL	QA TRACKING No	PLOT DATE	TIME
A	05/04/2024	FOR INFORMATION	BC		Thu Apr 4 13:22:35 2024 / Plot by abel_	
					DESIGNED BY	
					DESIGN CHECK	
					DRAFTED BY	A.STRAKER
					DRAFTING CHECK	
					DESIGN MANAGER	B.CRYAN
					PROJECT MANAGER	





PROJECT TITLE Oven Mountain Pumped Hydro Energy Storage Project	
DISCIPLINE Roads & Bridges	ASSET CLASS Access Roads
KEMPSEY ARMIDALE ROAD - EASTERN ACCESS VEHICLE SWEPT PATH - 12x8 Platform Trailer (3.4m wide) - WESTBOUND GENERAL ARRANGEMENT PLAN - SHEET 80 OF 88	
PHASE Preliminary Design	DRAWING NUMBER OMPS-PRA-ACR-01-ROA-SKE-1280
	REVISION A



ORIGINAL SIZE A3
0 10 20 30 40 50 60 70 mm


DRAWING FILE LOCATION / NAME
C:\128\praxis\armidale\ACR01\KAR RD 01_MASTER PLOT\M001-SKT-200_VTRACK 128 Platform

LEGEND

-  SWEPT PATH WHEEL EXTENT OUTLINE
-  SWEPT PATH CHASSIS EXTENT OUTLINE
-  SWEPT PATH LOAD EXTENT OUTLINE
-  SWEPT PATH CHASSIS EXTENT HATCH

FOR INFORMATION ONLY

CONTRACTOR




CONTRACTORS DRAWING NUMBER
OMPS-PRA-ACR-01-ROA-SKE-1281

OWNER



REVISION
-

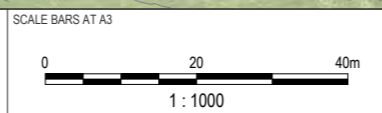

REV	DATE	REVISION DESCRIPTION	APPROVAL	QA TRACKING No	PLOT DATE	TIME
A	05/04/2024	FOR INFORMATION	BC		Thu Apr 4 13:22:37 2024	/ Plot by abel_
					DESIGNED BY	
					DESIGN CHECK	
					DRAFTED BY	A.ASTRAKER
					DRAFTING CHECK	
					DESIGN MANAGER	B.CRYAN
					PROJECT MANAGER	

PROJECT TITLE Oven Mountain Pumped Hydro Energy Storage Project	
DISCIPLINE Roads & Bridges	ASSET CLASS Access Roads
KEMPSEY ARMIDALE ROAD - EASTERN ACCESS VEHICLE SWEEP PATH - 12x8 Platform Trailer (3.4m wide) - WESTBOUND GENERAL ARRANGEMENT PLAN - SHEET 81 OF 88	
PHASE Preliminary Design	DRAWING NUMBER OMPS-PRA-ACR-01-ROA-SKE-1281
	REVISION A



ORIGINAL SIZE A3
0 10 20 30 40 50 60 70 mm

DRAWING FILE LOCATION / NAME
C:\1282\p01\acra\1282\01\MASTER PLOT\M001-SKT-1200_VTRACK 12x8 Platform

LEGEND

- SWEPT PATH WHEEL EXTENT OUTLINE
- SWEPT PATH CHASSIS EXTENT OUTLINE
- SWEPT PATH LOAD EXTENT OUTLINE
- SWEPT PATH CHASSIS EXTENT HATCH

FOR INFORMATION ONLY

CONTRACTOR




CONTRACTORS DRAWING NUMBER
OMPS-PRA-ACR-01-ROA-SKE-1282

OWNER



REVISION
-

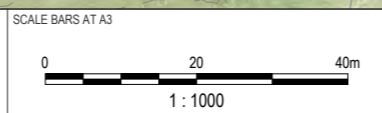

REV	DATE	REVISION DESCRIPTION	APPROVAL	QA TRACKING No	PLOT DATE	TIME
A	05/04/2024	FOR INFORMATION	BC		Thu Apr 4 13:22:38 2024 / Plot by abel_	
					DESIGNED BY	
					DESIGN CHECK	
					DRAFTED BY	A.ASTRAKER
					DRAFTING CHECK	
					DESIGN MANAGER	B.CRYAN
					PROJECT MANAGER	





PROJECT TITLE Oven Mountain Pumped Hydro Energy Storage Project	
DISCIPLINE Roads & Bridges	ASSET CLASS Access Roads
KEMPSEY ARMIDALE ROAD - EASTERN ACCESS VEHICLE SWEEP PATH - 12x8 Platform Trailer (3.4m wide) - WESTBOUND GENERAL ARRANGEMENT PLAN - SHEET 82 OF 88	
PHASE Preliminary Design	DRAWING NUMBER OMPS-PRA-ACR-01-ROA-SKE-1282
	REVISION A



ORIGINAL SIZE A3
0 10 20 30 40 50 60 70 mm

DRAWING FILE LOCATION / NAME
C:\128\pops\alinta\alinta\ACR01\KAR RD 01 MASTER PLOT\M001-SKT-200_VTRACK 12x8 Platform

LEGEND

-  SWEPT PATH WHEEL EXTENT OUTLINE
-  SWEPT PATH CHASSIS EXTENT OUTLINE
-  SWEPT PATH LOAD EXTENT OUTLINE
-  SWEPT PATH CHASSIS EXTENT HATCH

FOR INFORMATION ONLY

CONTRACTOR




CONTRACTORS DRAWING NUMBER
OMPS-PRA-ACR-01-ROA-SKE-1283

OWNER



REVISION
-

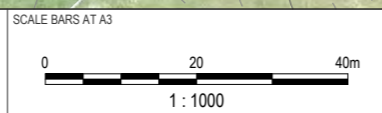

REV	DATE	REVISION DESCRIPTION	APPROVAL	QA TRACKING No	PLOT DATE	TIME
A	05/04/2024	FOR INFORMATION	BC		Thu Apr 4 13:22:39 2024 / Plot by abel_	
					DESIGNED BY	
					DESIGN CHECK	
					DRAFTED BY	A.STRAKER
					DRAFTING CHECK	
					DESIGN MANAGER	B.CRYAN
					PROJECT MANAGER	

PROJECT TITLE Oven Mountain Pumped Hydro Energy Storage Project	
DISCIPLINE Roads & Bridges	ASSET CLASS Access Roads
KEMPSEY ARMIDALE ROAD - EASTERN ACCESS VEHICLE SWEEP PATH - 12x8 Platform Trailer (3.4m wide) - WESTBOUND GENERAL ARRANGEMENT PLAN - SHEET 83 OF 88	
PHASE Preliminary Design	DRAWING NUMBER OMPS-PRA-ACR-01-ROA-SKE-1283
	REVISION A



ORIGINAL SIZE A3
0 10 20 30 40 50 60 70 mm




LEGEND

- SWEPT PATH WHEEL EXTENT OUTLINE
- SWEPT PATH CHASSIS EXTENT OUTLINE
- SWEPT PATH LOAD EXTENT OUTLINE
- SWEPT PATH CHASSIS EXTENT HATCH

FOR INFORMATION ONLY

DRAWING FILE LOCATION / NAME: C:\128\pops\alinta\alinta\646001 MAR RD 01 MASTER PLOT / M001-SKT-200_VTRACK 12x8 Platform

CONTRACTOR	OWNER
CONTRACTORS DRAWING NUMBER OMPS-PRA-ACR-01-ROA-SKE-1284	REVISION -

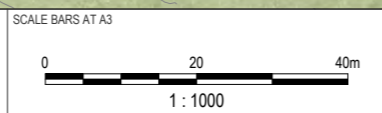

REV	DATE	REVISION DESCRIPTION	APPROVAL	QA TRACKING No	PLOT DATE	TIME
A	05/04/2024	FOR INFORMATION	BC		Thu Apr 4 13:22:40 2024 / Plot by abel_	
					DESIGNED BY	
					DESIGN CHECK	
					DRAFTED BY	A.STRAKER
					DRAFTING CHECK	
					DESIGN MANAGER	B.CRYAN
					PROJECT MANAGER	

PROJECT TITLE Oven Mountain Pumped Hydro Energy Storage Project	
DISCIPLINE Roads & Bridges	ASSET CLASS Access Roads
KEMPSEY ARMIDALE ROAD - EASTERN ACCESS VEHICLE SWEEP PATH - 12x8 Platform Trailer (3.4m wide) - WESTBOUND GENERAL ARRANGEMENT PLAN - SHEET 84 OF 88	
PHASE Preliminary Design	DRAWING NUMBER OMPS-PRA-ACR-01-ROA-SKE-1284
	REVISION A



ORIGINAL SIZE A3
0 10 20 30 40 50 60 70 mm

DRAWING FILE LOCATION / NAME
C:\128\p\praxis\anna\646001\KAR RD 01 MASTER PLOT\M001-SKT-200_VTRACK 128 Platform

LEGEND

- SWEPT PATH WHEEL EXTENT OUTLINE
- SWEPT PATH CHASSIS EXTENT OUTLINE
- SWEPT PATH LOAD EXTENT OUTLINE
- SWEPT PATH CHASSIS EXTENT HATCH

FOR INFORMATION ONLY


CONTRACTOR



CONTRACTORS DRAWING NUMBER
OMPS-PRA-ACR-01-ROA-SKE-1285

REVISION
-

OWNER

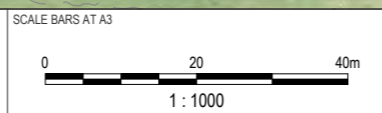REV	DATE	REVISION DESCRIPTION	APPROVAL	QA TRACKING No	PLOT DATE	TIME
A	05/04/2024	FOR INFORMATION	BC		Thu Apr 4 13:22:42 2024	/ Plot by abel_
					DESIGNED BY	
					DESIGN CHECK	
					DRAFTED BY	A.STRAKER
					DRAFTING CHECK	
					DESIGN MANAGER	B.CRYAN
					PROJECT MANAGER	





PROJECT TITLE Oven Mountain Pumped Hydro Energy Storage Project	
DISCIPLINE Roads & Bridges	ASSET CLASS Access Roads
KEMPSEY ARMIDALE ROAD - EASTERN ACCESS VEHICLE SWEEP PATH - 12x8 Platform Trailer (3.4m wide) - WESTBOUND GENERAL ARRANGEMENT PLAN - SHEET 85 OF 88	
PHASE Preliminary Design	DRAWING NUMBER OMPS-PRA-ACR-01-ROA-SKE-1285
	REVISION A



ORIGINAL SIZE A3
0 10 20 30 40 50 60 70 mm

DRAWING FILE LOCATION / NAME
C:\128\praxis\anna\646001\KAR RD 01_MASTER PLOT\M001-SKT-200_VTRACK 128 Platform

LEGEND

-  SWEPT PATH WHEEL EXTENT OUTLINE
-  SWEPT PATH CHASSIS EXTENT OUTLINE
-  SWEPT PATH LOAD EXTENT OUTLINE
-  SWEPT PATH CHASSIS EXTENT HATCH

FOR INFORMATION ONLY

CONTRACTOR




CONTRACTORS DRAWING NUMBER
OMPS-PRA-ACR-01-ROA-SKE-1286

OWNER



REVISION
-

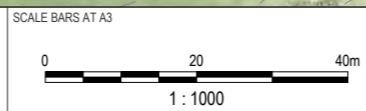

REV	DATE	REVISION DESCRIPTION	APPROVAL	QA TRACKING No	PLOT DATE	TIME
A	05/04/2024	FOR INFORMATION	BC		Thu Apr 4 13:22:43 2024	/ Plot by abel_
					DESIGNED BY	
					DESIGN CHECK	
					DRAFTED BY	A.STRAKER
					DRAFTING CHECK	
					DESIGN MANAGER	B.CRYAN
					PROJECT MANAGER	





PROJECT TITLE Oven Mountain Pumped Hydro Energy Storage Project	
DISCIPLINE Roads & Bridges	ASSET CLASS Access Roads
KEMPSEY ARMIDALE ROAD - EASTERN ACCESS VEHICLE SWEEP PATH - 12x8 Platform Trailer (3.4m wide) - WESTBOUND GENERAL ARRANGEMENT PLAN - SHEET 86 OF 88	
PHASE Preliminary Design	DRAWING NUMBER OMPS-PRA-ACR-01-ROA-SKE-1286
	REVISION A



ORIGINAL SIZE A3
0 10 20 30 40 50 60 70 mm

DRAWING FILE LOCATION / NAME
C:\128\p\praxis\alinta\646001\KAR RD 01_MASTER PLOT\M001-SKT-1200_VTRACK 12x8 Platform

LEGEND

-  SWEPT PATH WHEEL EXTENT OUTLINE
-  SWEPT PATH CHASSIS EXTENT OUTLINE
-  SWEPT PATH LOAD EXTENT OUTLINE
-  SWEPT PATH CHASSIS EXTENT HATCH

FOR INFORMATION ONLY


CONTRACTOR




CONTRACTORS DRAWING NUMBER
OMPS-PRA-ACR-01-ROA-SKE-1287

REVISION
-

OWNER



SCALE BARS AT A3

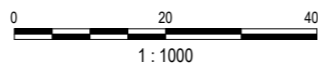

REV	DATE	REVISION DESCRIPTION	APPROVAL	QA TRACKING No	PLOT DATE	TIME
A	05/04/2024	FOR INFORMATION	BC		Thu Apr 4 13:22:44 2024 / Plot by abel_	
					DESIGNED BY	
					DESIGN CHECK	
					DRAFTED BY	A.STRAKER
					DRAFTING CHECK	
					DESIGN MANAGER	B.CRYAN
					PROJECT MANAGER	

PROJECT TITLE Oven Mountain Pumped Hydro Energy Storage Project	
DISCIPLINE Roads & Bridges	ASSET CLASS Access Roads
KEMPSEY ARMIDALE ROAD - EASTERN ACCESS VEHICLE SWEEP PATH - 12x8 Platform Trailer (3.4m wide) - WESTBOUND GENERAL ARRANGEMENT PLAN - SHEET 87 OF 88	
PHASE Preliminary Design	DRAWING NUMBER OMPS-PRA-ACR-01-ROA-SKE-1287
	REVISION A




LEGEND

- SWEEP PATH WHEEL EXTENT OUTLINE
- SWEEP PATH CHASSIS EXTENT OUTLINE
- SWEEP PATH LOAD EXTENT OUTLINE
- SWEEP PATH CHASSIS EXTENT HATCH

FOR INFORMATION ONLY

DRAWING FILE LOCATION / NAME: C:\128\p\praxis\alinta\64646464\001\KAR RD 01 MASTER PLOT\M001-SKT-200_VTRACK 12x8 Platform

	
CONTRACTOR	OWNER
CONTRACTORS DRAWING NUMBER OMPS-PRA-ACR-01-ROA-SKE-1288	REVISION -

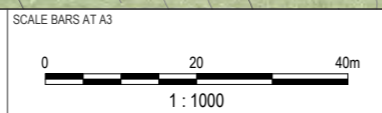

REV	DATE	REVISION DESCRIPTION	APPROVAL	QA TRACKING No	PLOT DATE	TIME
A	05/04/2024	FOR INFORMATION	BC		Thu Apr 4 13:22:45 2024 / Plot by abel_	
					DESIGNED BY	
					DESIGN CHECK	
					DRAFTED BY	A.ASTRAKER
					DRAFTING CHECK	
					DESIGN MANAGER	B.CRYAN
					PROJECT MANAGER	

PROJECT TITLE Oven Mountain Pumped Hydro Energy Storage Project	
DISCIPLINE Roads & Bridges	ASSET CLASS Access Roads
KEMPSEY ARMIDALE ROAD - EASTERN ACCESS VEHICLE SWEEP PATH - 12x8 Platform Trailer (3.4m wide) - WESTBOUND GENERAL ARRANGEMENT PLAN - SHEET 88 OF 88	
PHASE Preliminary Design	DRAWING NUMBER OMPS-PRA-ACR-01-ROA-SKE-1288
	REVISION A

Australia

SYDNEY

Ground floor 20 Chandos Street
St Leonards NSW 2065
T 02 9493 9500

NEWCASTLE

Level 3 175 Scott Street
Newcastle NSW 2300
T 02 4907 4800

BRISBANE

Level 1 87 Wickham Terrace
Spring Hill QLD 4000
T 07 3648 1200

CANBERRA

Suite 2.04 Level 2
15 London Circuit
Canberra City ACT 2601

ADELAIDE

Level 4 74 Pirie Street
Adelaide SA 5000
T 08 8232 2253

MELBOURNE

Suite 8.02 Level 8
454 Collins Street
Melbourne VIC 3000
T 03 9993 1900

PERTH

Suite 3.03
111 St Georges Terrace
Perth WA 6000
T 08 6430 4800

Canada

TORONTO

2345 Yonge Street Suite 300
Toronto ON M4P 2E5
T 647 467 1605

VANCOUVER

422 Richards Street Unit 170
Vancouver BC V6B 2Z4
T 604 999 8297

CALGARY

606 4th Street SW 11 Floor
Calgary Alberta T2P 1T1



[linkedin.com/company/emm-consulting-pty-limited](https://www.linkedin.com/company/emm-consulting-pty-limited)



emmconsulting.com.au