
Appendix H

Traffic Impact Assessment
Volume 2

Annexure D

OSOM swept paths




LEGEND

- SWEPT PATH WHEEL EXTENT OUTLINE
- SWEPT PATH CHASSIS EXTENT OUTLINE
- SWEPT PATH LOAD EXTENT OUTLINE
- SWEPT PATH CHASSIS EXTENT HATCH

FOR INFORMATION ONLY

DRAWING FILE LOCATION / NAME: C:\120p\praxis\anna\646001\KAR RD 01_MASTER PLOT\MC01-SKT-200_VTRACK 12x8 Platform


CONTRACTOR




CONTRACTORS DRAWING NUMBER
OMPS-PRA-ACR-01-ROA-SKE-1201

REVISION

OWNER



SCALE BARS AT A3

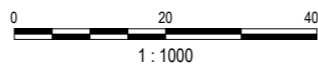

REV	DATE	REVISION DESCRIPTION	APPROVAL	QA TRACKING No	PLOT DATE	TIME
A	05/04/2024	FOR INFORMATION	BC		Thu Apr 4 13:20:57 2024 / Plot by abel_	
					DESIGNED BY	
					DESIGN CHECK	
					DRAFTED BY	A.STRAKER
					DRAFTING CHECK	
					DESIGN MANAGER	B.CRYAN
					PROJECT MANAGER	

PROJECT TITLE Oven Mountain Pumped Hydro Energy Storage Project	
DISCIPLINE Roads & Bridges	ASSET CLASS Access Roads
KEMPSEY ARMIDALE ROAD - EASTERN ACCESS VEHICLE SWEEP PATH - 12x8 Platform Trailer (3.4m wide) - WESTBOUND GENERAL ARRANGEMENT PLAN - SHEET 1 OF 88	
PHASE Preliminary Design	DRAWING NUMBER OMPS-PRA-ACR-01-ROA-SKE-1201
	REVISION A



LEGEND

- — — — — SWEEP PATH WHEEL EXTENT OUTLINE
- - - - - SWEEP PATH CHASSIS EXTENT OUTLINE
- - - - - SWEEP PATH LOAD EXTENT OUTLINE
- SWEEP PATH CHASSIS EXTENT HATCH

FOR INFORMATION ONLY

DRAWING FILE LOCATION / NAME: C:\120p\praxis\anna\646001\KAR RD 01_MASTER PLOT\M001-SKT-1202_VTRACK 12x8 Platform

<p>CONTRACTOR</p> <div style="text-align: center; font-weight: bold; font-size: 1.2em;">P R A X I S</div> <p style="text-align: center; font-weight: bold;">E N G I N E E R I N G</p> <p style="font-size: 0.8em;">CONTRACTORS DRAWING NUMBER OMPS-PRA-ACR-01-ROA-SKE-1202</p>	<p>OWNER</p> <div style="text-align: center;"> </div> <p style="font-size: 0.8em;">REVISION -</p>
---	---

SCALE BARS AT A3

1 : 1000

REV	DATE	REVISION DESCRIPTION	APPROVAL	QA TRACKING No	PLOT DATE	TIME
A	05/04/2024	FOR INFORMATION	BC		Thu Apr 4 13:20:58 2024 / Plot by abel_	
					DESIGNED BY	
					DESIGN CHECK	
					DRAFTED BY	A.STRAKER
					DRAFTING CHECK	
					DESIGN MANAGER	B.CRYAN
					PROJECT MANAGER	





PROJECT TITLE Oven Mountain Pumped Hydro Energy Storage Project	
DISCIPLINE Roads & Bridges	ASSET CLASS Access Roads
KEMPSEY ARMIDALE ROAD - EASTERN ACCESS VEHICLE SWEEP PATH - 12x8 Platform Trailer (3.4m wide) - WESTBOUND GENERAL ARRANGEMENT PLAN - SHEET 2 OF 88	
PHASE Preliminary Design	DRAWING NUMBER OMPS-PRA-ACR-01-ROA-SKE-1202
	REVISION A



ORIGINAL SIZE A3
0 10 20 30 40 50 60 70 mm

DRAWING FILE LOCATION / NAME
C:\1208\p08\alinta\ACR01\KAR RD 01_MASTER PLOT\M001-SKT-1203_VTRACK 12x8 Platform

LEGEND

-  SWEPT PATH WHEEL EXTENT OUTLINE
-  SWEPT PATH CHASSIS EXTENT OUTLINE
-  SWEPT PATH LOAD EXTENT OUTLINE
-  SWEPT PATH CHASSIS EXTENT HATCH

FOR INFORMATION ONLY

CONTRACTOR




CONTRACTORS DRAWING NUMBER
OMPS-PRA-ACR-01-ROA-SKE-1203

OWNER



REVISION
-

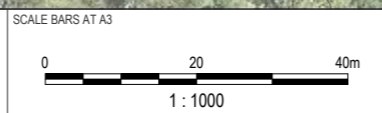

REV	DATE	REVISION DESCRIPTION	APPROVAL	QA TRACKING No	PLOT DATE	TIME
A	05/04/2024	FOR INFORMATION	BC		Thu Apr 4 13:20:59 2024 / Plot by abel_	
					DESIGNED BY	
					DESIGN CHECK	
					DRAFTED BY	A.STRAKER
					DRAFTING CHECK	
					DESIGN MANAGER	B.CRYAN
					PROJECT MANAGER	

PROJECT TITLE Oven Mountain Pumped Hydro Energy Storage Project	
DISCIPLINE Roads & Bridges	ASSET CLASS Access Roads
KEMPSEY ARMIDALE ROAD - EASTERN ACCESS VEHICLE SWEEP PATH - 12x8 Platform Trailer (3.4m wide) - WESTBOUND GENERAL ARRANGEMENT PLAN - SHEET 3 OF 88	
PHASE Preliminary Design	DRAWING NUMBER OMPS-PRA-ACR-01-ROA-SKE-1203
	REVISION A



ORIGINAL SIZE A3
0 10 20 30 40 50 60 70 mm

DRAWING FILE LOCATION / NAME
C:\128\pops\alinta\alinta\64646001\KAR RD 01 MASTER PLOT\M001-SKT-1200_VTRACK 12x8 Platform

LEGEND

- SWEPT PATH WHEEL EXTENT OUTLINE
- SWEPT PATH CHASSIS EXTENT OUTLINE
- SWEPT PATH LOAD EXTENT OUTLINE
- SWEPT PATH CHASSIS EXTENT HATCH

FOR INFORMATION ONLY

CONTRACTOR




CONTRACTORS DRAWING NUMBER
OMPS-PRA-ACR-01-ROA-SKE-1204

REVISION
-

OWNER



SCALE BARS AT A3

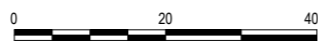

1 : 1000

REV	DATE	REVISION DESCRIPTION	APPROVAL	QA TRACKING No	PLOT DATE	TIME
A	05/04/2024	FOR INFORMATION	BC		Thu Apr 4 13:21:00 2024 / Plot by abel_	
					DESIGNED BY	
					DESIGN CHECK	
					DRAFTED BY	A.STRAKER
					DRAFTING CHECK	
					DESIGN MANAGER	B.CRYAN
					PROJECT MANAGER	





PROJECT TITLE Oven Mountain Pumped Hydro Energy Storage Project	
DISCIPLINE Roads & Bridges	ASSET CLASS Access Roads
KEMPSEY ARMIDALE ROAD - EASTERN ACCESS VEHICLE SWEEP PATH - 12x8 Platform Trailer (3.4m wide) - WESTBOUND GENERAL ARRANGEMENT PLAN - SHEET 4 OF 88	
PHASE Preliminary Design	DRAWING NUMBER OMPS-PRA-ACR-01-ROA-SKE-1204
	REVISION A



ORIGINAL SIZE A3
0 10 20 30 40 50 60 70 mm


DRAWING FILE LOCATION / NAME
C:\1208\praxis\anna\646001\KAR RD 01_MASTER PLOT\M001-SKT-200_VTRACK 12x8 Platform

LEGEND

-  SWEPT PATH WHEEL EXTENT OUTLINE
-  SWEPT PATH CHASSIS EXTENT OUTLINE
-  SWEPT PATH LOAD EXTENT OUTLINE
-  SWEPT PATH CHASSIS EXTENT HATCH

FOR INFORMATION ONLY

CONTRACTOR




CONTRACTORS DRAWING NUMBER
OMPS-PRA-ACR-01-ROA-SKE-1205

OWNER



REVISION
-

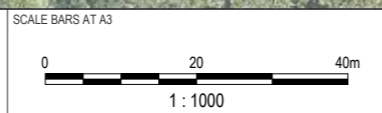

REV	DATE	REVISION DESCRIPTION	APPROVAL	QA TRACKING No	PLOT DATE	TIME
A	05/04/2024	FOR INFORMATION	BC		Thu Apr 4 13:21:02 2024 / Plot by abel_	
					DESIGNED BY	
					DESIGN CHECK	
					DRAFTED BY	A.STRAKER
					DRAFTING CHECK	
					DESIGN MANAGER	B.CRYAN
					PROJECT MANAGER	

PROJECT TITLE Oven Mountain Pumped Hydro Energy Storage Project	
DISCIPLINE Roads & Bridges	ASSET CLASS Access Roads
KEMPSEY ARMIDALE ROAD - EASTERN ACCESS VEHICLE SWEEP PATH - 12x8 Platform Trailer (3.4m wide) - WESTBOUND GENERAL ARRANGEMENT PLAN - SHEET 5 OF 88	
PHASE Preliminary Design	DRAWING NUMBER OMPS-PRA-ACR-01-ROA-SKE-1205
	REVISION A



ORIGINAL SIZE A3
0 10 20 30 40 50 60 70 mm

DRAWING FILE LOCATION / NAME
C:\1206\praxis\anna\646001\KAR RD 01_MASTER PLOT\M001-SKT-1206_VTRACK 12x8 Platform

LEGEND

- SWEPT PATH WHEEL EXTENT OUTLINE
- SWEPT PATH CHASSIS EXTENT OUTLINE
- SWEPT PATH LOAD EXTENT OUTLINE
- SWEPT PATH CHASSIS EXTENT HATCH

FOR INFORMATION ONLY

CONTRACTOR




CONTRACTORS DRAWING NUMBER
OMPS-PRA-ACR-01-ROA-SKE-1206

OWNER



REVISION
-

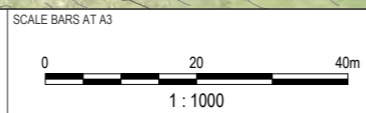

REV	DATE	REVISION DESCRIPTION	APPROVAL	QA TRACKING No	PLOT DATE	TIME
A	05/04/2024	FOR INFORMATION	BC		Thu Apr 4 13:21:03 2024 / Plot by abel_	
					DESIGNED BY	
					DESIGN CHECK	
					DRAFTED BY	A.ASTRAKER
					DRAFTING CHECK	
					DESIGN MANAGER	B.CRYAN
					PROJECT MANAGER	





PROJECT TITLE Oven Mountain Pumped Hydro Energy Storage Project	
DISCIPLINE Roads & Bridges	ASSET CLASS Access Roads
KEMPSEY ARMIDALE ROAD - EASTERN ACCESS VEHICLE SWEEP PATH - 12x8 Platform Trailer (3.4m wide) - WESTBOUND GENERAL ARRANGEMENT PLAN - SHEET 6 OF 88	
PHASE Preliminary Design	DRAWING NUMBER OMPS-PRA-ACR-01-ROA-SKE-1206
	REVISION A



ORIGINAL SIZE A3
0 10 20 30 40 50 60 70 mm

DRAWING FILE LOCATION / NAME
C:\128p\praxis\anna\646001\KAR RD 01_MASTER PLOT\M001-SKT-1200_VTRACK 12x8 Platform

LEGEND

-  SWEPT PATH WHEEL EXTENT OUTLINE
-  SWEPT PATH CHASSIS EXTENT OUTLINE
-  SWEPT PATH LOAD EXTENT OUTLINE
-  SWEPT PATH CHASSIS EXTENT HATCH

FOR INFORMATION ONLY

CONTRACTOR




CONTRACTORS DRAWING NUMBER
OMPS-PRA-ACR-01-ROA-SKE-1207

OWNER



REVISION
-

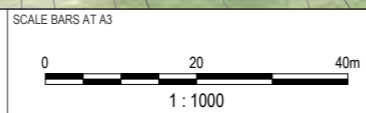

REV	DATE	REVISION DESCRIPTION	APPROVAL	QA TRACKING No	PLOT DATE	TIME
A	05/04/2024	FOR INFORMATION	BC		Thu Apr 4 13:21:04 2024 / Plot by abel_	
					DESIGNED BY	
					DESIGN CHECK	
					DRAFTED BY	A.STRAKER
					DRAFTING CHECK	
					DESIGN MANAGER	B.CRYAN
					PROJECT MANAGER	





PROJECT TITLE Oven Mountain Pumped Hydro Energy Storage Project	
DISCIPLINE Roads & Bridges	ASSET CLASS Access Roads
KEMPSEY ARMIDALE ROAD - EASTERN ACCESS VEHICLE SWEEP PATH - 12x8 Platform Trailer (3.4m wide) - WESTBOUND GENERAL ARRANGEMENT PLAN - SHEET 7 OF 88	
PHASE Preliminary Design	DRAWING NUMBER OMPS-PRA-ACR-01-ROA-SKE-1207
	REVISION A



ORIGINAL SIZE A3
0 10 20 30 40 50 60 70 mm

DRAWING FILE LOCATION / NAME
C:\120p\praxis\anna\646001\KAR RD 01_MASTER PLOT\M001-SKT-200_VTRACK 12x8 Platform

LEGEND

-  SWEPT PATH WHEEL EXTENT OUTLINE
-  SWEPT PATH CHASSIS EXTENT OUTLINE
-  SWEPT PATH LOAD EXTENT OUTLINE
-  SWEPT PATH CHASSIS EXTENT HATCH

FOR INFORMATION ONLY

CONTRACTOR




CONTRACTORS DRAWING NUMBER
OMPS-PRA-ACR-01-ROA-SKE-1208

OWNER



REVISION
-

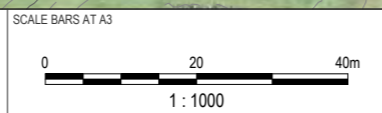

REV	DATE	REVISION DESCRIPTION	APPROVAL	QA TRACKING No	PLOT DATE	TIME
A	05/04/2024	FOR INFORMATION	BC		Thu Apr 4 13:21:05 2024 / Plot by abel_	
					DESIGNED BY	
					DESIGN CHECK	
					DRAFTED BY	A.ASTRAKER
					DRAFTING CHECK	
					DESIGN MANAGER	B.CRYAN
					PROJECT MANAGER	





PROJECT TITLE Oven Mountain Pumped Hydro Energy Storage Project	
DISCIPLINE Roads & Bridges	ASSET CLASS Access Roads
KEMPSEY ARMIDALE ROAD - EASTERN ACCESS VEHICLE SWEEP PATH - 12x8 Platform Trailer (3.4m wide) - WESTBOUND GENERAL ARRANGEMENT PLAN - SHEET 8 OF 88	
PHASE Preliminary Design	DRAWING NUMBER OMPS-PRA-ACR-01-ROA-SKE-1208
	REVISION A



ORIGINAL SIZE A3
0 10 20 30 40 50 60 70 mm

DRAWING FILE LOCATION / NAME
C:\120p\p003\anna\64646001 KAR RD 01 MASTER PLOT / MC01-SKT-1200_VTRACK 12x8 Platform

LEGEND

-  SWEPT PATH WHEEL EXTENT OUTLINE
-  SWEPT PATH CHASSIS EXTENT OUTLINE
-  SWEPT PATH LOAD EXTENT OUTLINE
-  SWEPT PATH CHASSIS EXTENT HATCH

FOR INFORMATION ONLY

CONTRACTOR




CONTRACTORS DRAWING NUMBER
OMPS-PRA-ACR-01-ROA-SKE-1209

OWNER



REVISION
-

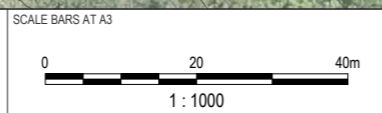

REV	DATE	REVISION DESCRIPTION	APPROVAL	QA TRACKING No	PLOT DATE	TIME
A	05/04/2024	FOR INFORMATION	BC		Thu Apr 4 13:21:07 2024	/ Plot by abel_
					DESIGNED BY	
					DESIGN CHECK	
					DRAFTED BY	A.STRAKER
					DRAFTING CHECK	
					DESIGN MANAGER	B.CRYAN
					PROJECT MANAGER	

PROJECT TITLE Oven Mountain Pumped Hydro Energy Storage Project	
DISCIPLINE Roads & Bridges	ASSET CLASS Access Roads
KEMPSEY ARMIDALE ROAD - EASTERN ACCESS VEHICLE SWEEP PATH - 12x8 Platform Trailer (3.4m wide) - WESTBOUND GENERAL ARRANGEMENT PLAN - SHEET 9 OF 88	
PHASE Preliminary Design	DRAWING NUMBER OMPS-PRA-ACR-01-ROA-SKE-1209
	REVISION A



ORIGINAL SIZE A3
0 10 20 30 40 50 60 70 mm


DRAWING FILE LOCATION / ANAME
C:\128P\praxis\alinta\64646464\001\KAR RD 01 MASTER PLOT\M001-SKT-200_VTRACK 128 Platform

LEGEND

- SWEPT PATH WHEEL EXTENT OUTLINE
- SWEPT PATH CHASSIS EXTENT OUTLINE
- SWEPT PATH LOAD EXTENT OUTLINE
- SWEPT PATH CHASSIS EXTENT HATCH


FOR INFORMATION ONLY

CONTRACTOR




CONTRACTORS DRAWING NUMBER
OMPS-PRA-ACR-01-ROA-SKE-1210

OWNER



REVISION
-

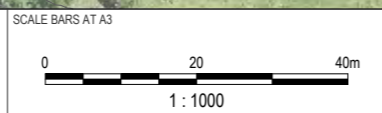

REV	DATE	REVISION DESCRIPTION	APPROVAL	QA TRACKING No	PLOT DATE	TIME
A	05/04/2024	FOR INFORMATION	BC		Thu Apr 4 13:21:08 2024 / Plot by abel_	
					DESIGNED BY	
					DESIGN CHECK	
					DRAFTED BY	A.STRAKER
					DRAFTING CHECK	
					DESIGN MANAGER	B.CRYAN
					PROJECT MANAGER	





PROJECT TITLE Oven Mountain Pumped Hydro Energy Storage Project	
DISCIPLINE Roads & Bridges	ASSET CLASS Access Roads
KEMPSEY ARMIDALE ROAD - EASTERN ACCESS VEHICLE SWEEP PATH - 12x8 Platform Trailer (3.4m wide) - WESTBOUND GENERAL ARRANGEMENT PLAN - SHEET 10 OF 88	
PHASE Preliminary Design	DRAWING NUMBER OMPS-PRA-ACR-01-ROA-SKE-1210
	REVISION A



ORIGINAL SIZE A3
0 10 20 30 40 50 60 70 mm


DRAWING FILE LOCATION / NAME
C:\120p\praxis\anna\646001\KAR RD 01 MASTER PLOT\M001-SKT-1200_VTRACK 12x8 Platform

LEGEND

-  SWEPT PATH WHEEL EXTENT OUTLINE
-  SWEPT PATH CHASSIS EXTENT OUTLINE
-  SWEPT PATH LOAD EXTENT OUTLINE
-  SWEPT PATH CHASSIS EXTENT HATCH

FOR INFORMATION ONLY


CONTRACTOR




CONTRACTORS DRAWING NUMBER
OMPS-PRA-ACR-01-ROA-SKE-1211

REVISION
-

OWNER



SCALE BARS AT A3

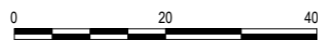

1 : 1000

REV	DATE	REVISION DESCRIPTION	APPROVAL	QA TRACKING No	PLOT DATE	TIME
A	05/04/2024	FOR INFORMATION	BC		Thu Apr 4 13:21:09 2024 / Plot by abel_	
					DESIGNED BY	
					DESIGN CHECK	
					DRAFTED BY	A.STRAKER
					DRAFTING CHECK	
					DESIGN MANAGER	B.CRYAN
					PROJECT MANAGER	





PROJECT TITLE Oven Mountain Pumped Hydro Energy Storage Project	
DISCIPLINE Roads & Bridges	ASSET CLASS Access Roads
KEMPSEY ARMIDALE ROAD - EASTERN ACCESS VEHICLE SWEEP PATH - 12x8 Platform Trailer (3.4m wide) - WESTBOUND GENERAL ARRANGEMENT PLAN - SHEET 11 OF 88	
PHASE Preliminary Design	DRAWING NUMBER OMPS-PRA-ACR-01-ROA-SKE-1211
	REVISION A



ORIGINAL SIZE A3
0 10 20 30 40 50 60 70 mm

DRAWING FILE LOCATION / NAME
C:\128p\praxis\armidale\01\KAR RD 01_MASTER PLOT\M001-SKT-200_VTRACK 128 Platform

LEGEND

-  SWEEP PATH WHEEL EXTENT OUTLINE
-  SWEEP PATH CHASSIS EXTENT OUTLINE
-  SWEEP PATH LOAD EXTENT OUTLINE
-  SWEEP PATH CHASSIS EXTENT HATCH

FOR INFORMATION ONLY

CONTRACTOR




CONTRACTORS DRAWING NUMBER
OMPS-PRA-ACR-01-ROA-SKE-1212

REVISION
-

OWNER



SCALE BARS AT A3

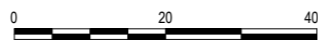

1 : 1000

REV	DATE	REVISION DESCRIPTION	APPROVAL	QA TRACKING No	PLOT DATE	TIME
A	05/04/2024	FOR INFORMATION	BC		Thu Apr 4 13:21:10 2024	/ Plot by abel_
					DESIGNED BY	
					DESIGN CHECK	
					DRAFTED BY	A.STRAKER
					DRAFTING CHECK	
					DESIGN MANAGER	B.CRYAN
					PROJECT MANAGER	





PROJECT TITLE Oven Mountain Pumped Hydro Energy Storage Project	
DISCIPLINE Roads & Bridges	ASSET CLASS Access Roads
KEMPSEY ARMIDALE ROAD - EASTERN ACCESS VEHICLE SWEEP PATH - 12x8 Platform Trailer (3.4m wide) - WESTBOUND GENERAL ARRANGEMENT PLAN - SHEET 12 OF 88	
PHASE Preliminary Design	DRAWING NUMBER OMPS-PRA-ACR-01-ROA-SKE-1212 REVISION A



ORIGINAL SIZE A3
0 10 20 30 40 50 60 70 mm

DRAWING FILE LOCATION / NAME
C:\128Platform\alinta\ACR01\KAR RD 01_MASTER PLOT\M001-SKT-200_VTRACK 12x8 Platform

LEGEND

-  SWEPT PATH WHEEL EXTENT OUTLINE
-  SWEPT PATH CHASSIS EXTENT OUTLINE
-  SWEPT PATH LOAD EXTENT OUTLINE
-  SWEPT PATH CHASSIS EXTENT HATCH

FOR INFORMATION ONLY

CONTRACTOR




CONTRACTORS DRAWING NUMBER
OMPS-PRA-ACR-01-ROA-SKE-1213

OWNER



REVISION
-

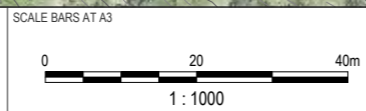

REV	DATE	REVISION DESCRIPTION	APPROVAL	QA TRACKING No	PLOT DATE	TIME
A	05/04/2024	FOR INFORMATION	BC		Thu Apr 4 13:21:11 2024 / Plot by abel_	
					DESIGNED BY	
					DESIGN CHECK	
					DRAFTED BY	A.ASTRAKER
					DRAFTING CHECK	
					DESIGN MANAGER	B.CRYAN
					PROJECT MANAGER	





PROJECT TITLE Oven Mountain Pumped Hydro Energy Storage Project	
DISCIPLINE Roads & Bridges	ASSET CLASS Access Roads
KEMPSEY ARMIDALE ROAD - EASTERN ACCESS VEHICLE SWEEP PATH - 12x8 Platform Trailer (3.4m wide) - WESTBOUND GENERAL ARRANGEMENT PLAN - SHEET 13 OF 88	
PHASE Preliminary Design	DRAWING NUMBER OMPS-PRA-ACR-01-ROA-SKE-1213
	REVISION A



ORIGINAL SIZE A3
0 10 20 30 40 50 60 70 mm

DRAWING FILE LOCATION / NAME
C:\126p\praxis\alinta\ACR01\KAR RD 01_MASTER PLOT\M001-SKT-200_VTRACK 12x8 Platform

LEGEND

-  SWEPT PATH WHEEL EXTENT OUTLINE
-  SWEPT PATH CHASSIS EXTENT OUTLINE
-  SWEPT PATH LOAD EXTENT OUTLINE
-  SWEPT PATH CHASSIS EXTENT HATCH

FOR INFORMATION ONLY

CONTRACTOR




CONTRACTORS DRAWING NUMBER
OMPS-PRA-ACR-01-ROA-SKE-1214

REVISION
-

OWNER



SCALE BARS AT A3

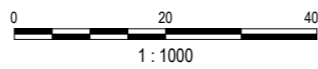

REV	DATE	REVISION DESCRIPTION	APPROVAL	QA TRACKING No	PLOT DATE	TIME
A	05/04/2024	FOR INFORMATION	BC		Thu Apr 4 13:21:13 2024 / Plot by abel_	
					DESIGNED BY	
					DESIGN CHECK	
					DRAFTED BY	A.ASTRAKER
					DRAFTING CHECK	
					DESIGN MANAGER	B.CRYAN
					PROJECT MANAGER	

PROJECT TITLE Oven Mountain Pumped Hydro Energy Storage Project	
DISCIPLINE Roads & Bridges	ASSET CLASS Access Roads
KEMPSEY ARMIDALE ROAD - EASTERN ACCESS VEHICLE SWEEP PATH - 12x8 Platform Trailer (3.4m wide) - WESTBOUND GENERAL ARRANGEMENT PLAN - SHEET 14 OF 88	
PHASE Preliminary Design	DRAWING NUMBER OMPS-PRA-ACR-01-ROA-SKE-1214
	REVISION A



ORIGINAL SIZE A3
0 10 20 30 40 50 60 70 mm




LEGEND

- SWEPT PATH WHEEL EXTENT OUTLINE
- SWEPT PATH CHASSIS EXTENT OUTLINE
- SWEPT PATH CHASSIS EXTENT HATCH

FOR INFORMATION ONLY

DRAWING FILE LOCATION / NAME: C:\126P\praxis\anna\646001\KAR RD 01_MASTER PLOT\M001-SKT-200_VTRACK 12x8 Platform

CONTRACTOR




CONTRACTORS DRAWING NUMBER
OMPS-PRA-ACR-01-ROA-SKE-1215

REVISION
-

OWNER



SCALE BARS AT A3

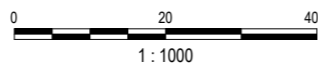

REV	DATE	REVISION DESCRIPTION	APPROVAL	QA TRACKING No	PLOT DATE	TIME
A	05/04/2024	FOR INFORMATION	BC		Thu Apr 4 13:21:14 2024	/ Plot by abel_
					DESIGNED BY	
					DESIGN CHECK	
					DRAFTED BY	A.STRAKER
					DRAFTING CHECK	
					DESIGN MANAGER	B.CRYAN
					PROJECT MANAGER	





PROJECT TITLE Oven Mountain Pumped Hydro Energy Storage Project	
DISCIPLINE Roads & Bridges	ASSET CLASS Access Roads
KEMPSEY ARMIDALE ROAD - EASTERN ACCESS VEHICLE SWEEP PATH - 12x8 Platform Trailer (3.4m wide) - WESTBOUND GENERAL ARRANGEMENT PLAN - SHEET 15 OF 88	
PHASE Preliminary Design	DRAWING NUMBER OMPS-PRA-ACR-01-ROA-SKE-1215
	REVISION A



ORIGINAL SIZE A3
0 10 20 30 40 50 60 70 mm

DRAWING FILE LOCATION / NAME
C:\128\pops\alinta\acra\001\KAR RD 01 MASTER PLOT\M001-SKT-1200_VTRACK 12x8 Platform

LEGEND

-  SWEPT PATH WHEEL EXTENT OUTLINE
-  SWEPT PATH CHASSIS EXTENT OUTLINE
-  SWEPT PATH LOAD EXTENT OUTLINE
-  SWEPT PATH CHASSIS EXTENT HATCH

FOR INFORMATION ONLY

CONTRACTOR




CONTRACTORS DRAWING NUMBER
OMPS-PRA-ACR-01-ROA-SKE-1216

OWNER



REVISION
-

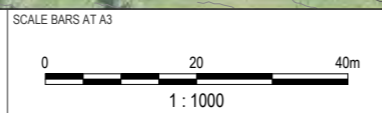

REV	DATE	REVISION DESCRIPTION	APPROVAL	QA TRACKING No	PLOT DATE	TIME
A	05/04/2024	FOR INFORMATION	BC		Thu Apr 4 13:21:16 2024 / Plot by abel_	
					DESIGNED BY	
					DESIGN CHECK	
					DRAFTED BY	A.STRAKER
					DRAFTING CHECK	
					DESIGN MANAGER	B.CRYAN
					PROJECT MANAGER	





PROJECT TITLE Oven Mountain Pumped Hydro Energy Storage Project	
DISCIPLINE Roads & Bridges	ASSET CLASS Access Roads
KEMPSEY ARMIDALE ROAD - EASTERN ACCESS VEHICLE SWEEP PATH - 12x8 Platform Trailer (3.4m wide) - WESTBOUND GENERAL ARRANGEMENT PLAN - SHEET 16 OF 88	
PHASE Preliminary Design	DRAWING NUMBER OMPS-PRA-ACR-01-ROA-SKE-1216
	REVISION A



ORIGINAL SIZE A3
0 10 20 30 40 50 60 70 mm

DRAWING FILE LOCATION / NAME
C:\128Platform\alinta\ACR01\KAR RD 01_MASTER PLOT\M001-SKT-200_VTRACK 128 Platform

LEGEND

-  SWEEP PATH WHEEL EXTENT OUTLINE
-  SWEEP PATH CHASSIS EXTENT OUTLINE
-  SWEEP PATH LOAD EXTENT OUTLINE
-  SWEEP PATH CHASSIS EXTENT HATCH

FOR INFORMATION ONLY

CONTRACTOR




CONTRACTORS DRAWING NUMBER
OMPS-PRA-ACR-01-ROA-SKE-1217

OWNER



REVISION
-

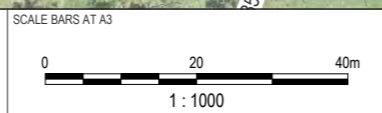

REV	DATE	REVISION DESCRIPTION	APPROVAL	QA TRACKING No	PLOT DATE	TIME
A	05/04/2024	FOR INFORMATION	BC		Thu Apr 4 13:21:17 2024 / Plot by abel_	
					DESIGNED BY	
					DESIGN CHECK	
					DRAFTED BY	A.STRAKER
					DRAFTING CHECK	
					DESIGN MANAGER	B.CRYAN
					PROJECT MANAGER	





PROJECT TITLE Oven Mountain Pumped Hydro Energy Storage Project	
DISCIPLINE Roads & Bridges	ASSET CLASS Access Roads
KEMPSEY ARMIDALE ROAD - EASTERN ACCESS VEHICLE SWEEP PATH - 12x8 Platform Trailer (3.4m wide) - WESTBOUND GENERAL ARRANGEMENT PLAN - SHEET 17 OF 88	
PHASE Preliminary Design	DRAWING NUMBER OMPS-PRA-ACR-01-ROA-SKE-1217
	REVISION A



ORIGINAL SIZE A3
0 10 20 30 40 50 60 70 mm

DRAWING FILE LOCATION / NAME
C:\128Platform\alinta\ACR01\KAR RD 01_MASTER PLOT\M001-SKT-200_VTRACK 12x8 Platform

LEGEND

-  SWEPT PATH WHEEL EXTENT OUTLINE
-  SWEPT PATH CHASSIS EXTENT OUTLINE
-  SWEPT PATH LOAD EXTENT OUTLINE
-  SWEPT PATH CHASSIS EXTENT HATCH

FOR INFORMATION ONLY

CONTRACTOR




CONTRACTORS DRAWING NUMBER
OMPS-PRA-ACR-01-ROA-SKE-1218

OWNER



REVISION
-

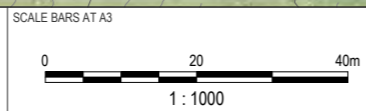

REV	DATE	REVISION DESCRIPTION	APPROVAL	QA TRACKING No	PLOT DATE	TIME
A	05/04/2024	FOR INFORMATION	BC		Thu Apr 4 13:21:19 2024 / Plot by abel_	
					DESIGNED BY	
					DESIGN CHECK	
					DRAFTED BY	A.STRAKER
					DRAFTING CHECK	
					DESIGN MANAGER	B.CRYAN
					PROJECT MANAGER	

PROJECT TITLE Oven Mountain Pumped Hydro Energy Storage Project	
DISCIPLINE Roads & Bridges	ASSET CLASS Access Roads
KEMPSEY ARMIDALE ROAD - EASTERN ACCESS VEHICLE SWEEP PATH - 12x8 Platform Trailer (3.4m wide) - WESTBOUND GENERAL ARRANGEMENT PLAN - SHEET 18 OF 88	
PHASE Preliminary Design	DRAWING NUMBER OMPS-PRA-ACR-01-ROA-SKE-1218
	REVISION A

ORIGINAL SIZE A3
0 10 20 30 40 50 60 70 mm



LEGEND

- SWEPT PATH WHEEL EXTENT OUTLINE
- SWEPT PATH CHASSIS EXTENT OUTLINE
- SWEPT PATH LOAD EXTENT OUTLINE
- SWEPT PATH CHASSIS EXTENT HATCH

FOR INFORMATION ONLY

DRAWING FILE LOCATION / NAME: C:\126p\praxis\alinta\ACR01\KAR RD 01_MASTER PLOT\M001-SKT-200_VTRACK 12x8 Platform

<p>CONTRACTOR</p> <div style="text-align: center; font-weight: bold; font-size: 1.2em;">P R A X I S</div> <p style="text-align: center; font-weight: bold;">E N G I N E E R I N G</p> <p>CONTRACTORS DRAWING NUMBER OMPS-PRA-ACR-01-ROA-SKE-1219</p>	<p>OWNER</p> <div style="text-align: center;"> </div> <p>alintaenergy</p> <p>REVISION -</p>
---	---

SCALE BARS AT A3

1 : 1000

REV	DATE	REVISION DESCRIPTION	APPROVAL	QA TRACKING No	PLOT DATE	TIME
A	05/04/2024	FOR INFORMATION	BC		Thu Apr 4 13:21:20 2024 / Plot by abel_	
					DESIGNED BY	
					DESIGN CHECK	
					DRAFTED BY	A.STRAKER
					DRAFTING CHECK	
					DESIGN MANAGER	B.CRYAN
					PROJECT MANAGER	

PROJECT TITLE Oven Mountain Pumped Hydro Energy Storage Project	
DISCIPLINE Roads & Bridges	ASSET CLASS Access Roads
KEMPSEY ARMIDALE ROAD - EASTERN ACCESS VEHICLE SWEEP PATH - 12x8 Platform Trailer (3.4m wide) - WESTBOUND GENERAL ARRANGEMENT PLAN - SHEET 19 OF 88	
PHASE Preliminary Design	REVISION A
DRAWING NUMBER OMPS-PRA-ACR-01-ROA-SKE-1219	



ORIGINAL SIZE A3
0 10 20 30 40 50 60 70 mm


DRAWING FILE LOCATION / NAME
C:\128Platform\alinta\ACR01\KAR RD 01_MASTER PLOT\M001-SKT-200_VTRACK 128 Platform

LEGEND

- SWEPT PATH WHEEL EXTENT OUTLINE
- SWEPT PATH CHASSIS EXTENT OUTLINE
- SWEPT PATH LOAD EXTENT OUTLINE
- SWEPT PATH CHASSIS EXTENT HATCH

FOR INFORMATION ONLY

CONTRACTOR




CONTRACTORS DRAWING NUMBER
OMPS-PRA-ACR-01-ROA-SKE-1220

OWNER



REVISION
-

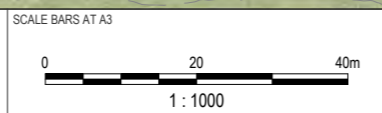

REV	DATE	REVISION DESCRIPTION	APPROVAL	QA TRACKING No	PLOT DATE	TIME
A	05/04/2024	FOR INFORMATION	BC		Thu Apr 4 13:21:21 2024 / Plot by abel_	
					DESIGNED BY	
					DESIGN CHECK	
					DRAFTED BY	A.STRAKER
					DRAFTING CHECK	
					DESIGN MANAGER	B.CRYAN
					PROJECT MANAGER	





PROJECT TITLE Oven Mountain Pumped Hydro Energy Storage Project	
DISCIPLINE Roads & Bridges	ASSET CLASS Access Roads
KEMPSEY ARMIDALE ROAD - EASTERN ACCESS VEHICLE SWEEP PATH - 12x8 Platform Trailer (3.4m wide) - WESTBOUND GENERAL ARRANGEMENT PLAN - SHEET 20 OF 88	
PHASE Preliminary Design	DRAWING NUMBER OMPS-PRA-ACR-01-ROA-SKE-1220
	REVISION A



ORIGINAL SIZE A3
0 10 20 30 40 50 60 70 mm

DRAWING FILE LOCATION / NAME
C:\1226\praxis\anna\646001 KAR RD 01 MASTER PLOT\M001-SKT-1200_VTRACK 12x8 Platform

LEGEND

-  SWEEP PATH WHEEL EXTENT OUTLINE
-  SWEEP PATH CHASSIS EXTENT OUTLINE
-  SWEEP PATH LOAD EXTENT OUTLINE
-  SWEEP PATH CHASSIS EXTENT HATCH

FOR INFORMATION ONLY

CONTRACTOR




CONTRACTORS DRAWING NUMBER
OMPS-PRA-ACR-01-ROA-SKE-1221

OWNER



REVISION
-

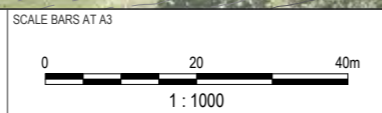

REV	DATE	REVISION DESCRIPTION	APPROVAL	QA TRACKING No	PLOT DATE	TIME
A	05/04/2024	FOR INFORMATION	BC		Thu Apr 4 13:21:22 2024 / Plot by abel_	
					DESIGNED BY	
					DESIGN CHECK	
					DRAFTED BY	A.STRAKER
					DRAFTING CHECK	
					DESIGN MANAGER	B.CRYAN
					PROJECT MANAGER	

PROJECT TITLE Oven Mountain Pumped Hydro Energy Storage Project	
DISCIPLINE Roads & Bridges	ASSET CLASS Access Roads
KEMPSEY ARMIDALE ROAD - EASTERN ACCESS VEHICLE SWEEP PATH - 12x8 Platform Trailer (3.4m wide) - WESTBOUND GENERAL ARRANGEMENT PLAN - SHEET 21 OF 88	
PHASE Preliminary Design	DRAWING NUMBER OMPS-PRA-ACR-01-ROA-SKE-1221
	REVISION A



ORIGINAL SIZE A3
0 10 20 30 40 50 60 70 mm

DRAWING FILE LOCATION / NAME
C:\1222\praxis\anna\646001\KAR RD 01 MASTER PLOT\M001-SKT-1200_VTRACK 12x8 Platform

LEGEND

- SWEPT PATH WHEEL EXTENT OUTLINE
- SWEPT PATH CHASSIS EXTENT OUTLINE
- SWEPT PATH LOAD EXTENT OUTLINE
- SWEPT PATH CHASSIS EXTENT HATCH

FOR INFORMATION ONLY

CONTRACTOR




CONTRACTORS DRAWING NUMBER
OMPS-PRA-ACR-01-ROA-SKE-1222

OWNER



REVISION
-

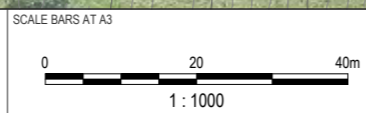

REV	DATE	REVISION DESCRIPTION	APPROVAL	QA TRACKING No	PLOT DATE	TIME
A	05/04/2024	FOR INFORMATION	BC		Thu Apr 4 13:21:24 2024 / Plot by abel_	
					DESIGNED BY	
					DESIGN CHECK	
					DRAFTED BY	A.STRAKER
					DRAFTING CHECK	
					DESIGN MANAGER	B.CRYAN
					PROJECT MANAGER	

PROJECT TITLE Oven Mountain Pumped Hydro Energy Storage Project	
DISCIPLINE Roads & Bridges	ASSET CLASS Access Roads
KEMPSEY ARMIDALE ROAD - EASTERN ACCESS VEHICLE SWEEP PATH - 12x8 Platform Trailer (3.4m wide) - WESTBOUND GENERAL ARRANGEMENT PLAN - SHEET 22 OF 88	
PHASE Preliminary Design	DRAWING NUMBER OMPS-PRA-ACR-01-ROA-SKE-1222
	REVISION A



LEGEND

- SWEEP PATH WHEEL EXTENT OUTLINE
- SWEEP PATH CHASSIS EXTENT OUTLINE
- SWEEP PATH LOAD EXTENT OUTLINE
- SWEEP PATH CHASSIS EXTENT HATCH

FOR INFORMATION ONLY

DRAWING FILE LOCATION / NAME: C:\1223\praxis\alinta\ACR01\KAR RD 01_MASTER PLOT\M001-SKT-1200_VTRACK 12x8 Platform

<p>CONTRACTOR</p> <div style="text-align: center; font-weight: bold; font-size: 1.2em;">P R A X I S</div> <p style="text-align: center; font-weight: bold;">E N G I N E E R I N G</p> <p style="font-size: 0.8em;">CONTRACTORS DRAWING NUMBER OMPS-PRA-ACR-01-ROA-SKE-1223</p>	<p>OWNER</p> <div style="text-align: center;"> </div> <p style="font-size: 0.8em;">REVISION -</p>
---	---

SCALE BARS AT A3

REV	DATE	REVISION DESCRIPTION	APPROVAL	QA TRACKING No	PLOT DATE	TIME
A	05/04/2024	FOR INFORMATION	BC		Thu Apr 4 13:21:25 2024 / Plot by abel_	
					DESIGNED BY	
					DESIGN CHECK	
					DRAFTED BY	A.STRAKER
					DRAFTING CHECK	
					DESIGN MANAGER	B.CRYAN
					PROJECT MANAGER	

PROJECT TITLE Oven Mountain Pumped Hydro Energy Storage Project	
DISCIPLINE Roads & Bridges	ASSET CLASS Access Roads
KEMPSEY ARMIDALE ROAD - EASTERN ACCESS VEHICLE SWEEP PATH - 12x8 Platform Trailer (3.4m wide) - WESTBOUND GENERAL ARRANGEMENT PLAN - SHEET 23 OF 88	
PHASE Preliminary Design	DRAWING NUMBER OMPS-PRA-ACR-01-ROA-SKE-1223
	REVISION A




LEGEND

- SWEPT PATH WHEEL EXTENT OUTLINE
- SWEPT PATH CHASSIS EXTENT OUTLINE
- SWEPT PATH LOAD EXTENT OUTLINE
- SWEPT PATH CHASSIS EXTENT HATCH

FOR INFORMATION ONLY

DRAWING FILE LOCATION / NAME: C:\1224\praxis\anna\64646001\KAR RD 01_MASTER PLOT\M001-SKT-200_VTRACK 12x8 Platform

CONTRACTOR	OWNER
CONTRACTORS DRAWING NUMBER OMPS-PRA-ACR-01-ROA-SKE-1224	REVISION -

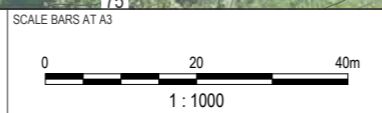

REV	DATE	REVISION DESCRIPTION	APPROVAL	QA TRACKING No	PLOT DATE	TIME
A	05/04/2024	FOR INFORMATION	BC		Thu Apr 4 13:21:28 2024 / Plot by abel_	
					DESIGNED BY	
					DESIGN CHECK	
					DRAFTED BY	A.STRAKER
					DRAFTING CHECK	
					DESIGN MANAGER	B.CRYAN
					PROJECT MANAGER	

PROJECT TITLE Oven Mountain Pumped Hydro Energy Storage Project	
DISCIPLINE Roads & Bridges	ASSET CLASS Access Roads
KEMPSEY ARMIDALE ROAD - EASTERN ACCESS VEHICLE SWEEP PATH - 12x8 Platform Trailer (3.4m wide) - WESTBOUND GENERAL ARRANGEMENT PLAN - SHEET 24 OF 88	
PHASE Preliminary Design	DRAWING NUMBER OMPS-PRA-ACR-01-ROA-SKE-1224
	REVISION A



LEGEND

- SWEPT PATH WHEEL EXTENT OUTLINE
- SWEPT PATH CHASSIS EXTENT OUTLINE
- SWEPT PATH LOAD EXTENT OUTLINE
- SWEPT PATH CHASSIS EXTENT HATCH

FOR INFORMATION ONLY

DRAWING FILE LOCATION / NAME: C:\1225\praxis\alinta\ACR01\KAR RD 01_MASTER PLOT\M001-SKT-200_VTRACK 12x8 Platform

CONTRACTOR	OWNER
CONTRACTORS DRAWING NUMBER OMPS-PRA-ACR-01-ROA-SKE-1225	REVISION -

SCALE BARS AT A3

REV	DATE	REVISION DESCRIPTION	APPROVAL	QA TRACKING No	PLOT DATE	TIME
A	05/04/2024	FOR INFORMATION	BC		Thu Apr 4 13:21:29 2024 / Plot by abel_	
					DESIGNED BY	
					DESIGN CHECK	
					DRAFTED BY	A.STRAKER
					DRAFTING CHECK	
					DESIGN MANAGER	B.CRYAN
					PROJECT MANAGER	

PROJECT TITLE Oven Mountain Pumped Hydro Energy Storage Project	
DISCIPLINE Roads & Bridges	ASSET CLASS Access Roads
KEMPSEY ARMIDALE ROAD - EASTERN ACCESS VEHICLE SWEEP PATH - 12x8 Platform Trailer (3.4m wide) - WESTBOUND GENERAL ARRANGEMENT PLAN - SHEET 25 OF 88	
PHASE Preliminary Design	DRAWING NUMBER OMPS-PRA-ACR-01-ROA-SKE-1225
	REVISION A



ORIGINAL SIZE A3
0 10 20 30 40 50 60 70 mm

DRAWING FILE LOCATION / NAME
C:\1226\praxis\alinta\ACR01\KAR RD 01_MASTER PLOT\M001-SKT-200_VTRACK 12x8 Platform

LEGEND

- SWEPT PATH WHEEL EXTENT OUTLINE
- SWEPT PATH CHASSIS EXTENT OUTLINE
- SWEPT PATH LOAD EXTENT OUTLINE
- SWEPT PATH CHASSIS EXTENT HATCH

FOR INFORMATION ONLY

CONTRACTOR




CONTRACTORS DRAWING NUMBER
OMPS-PRA-ACR-01-ROA-SKE-1226

REVISION
-

OWNER



SCALE BARS AT A3

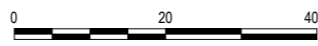

1 : 1000

REV	DATE	REVISION DESCRIPTION	APPROVAL	QA TRACKING No	PLOT DATE	TIME
A	05/04/2024	FOR INFORMATION	BC		Thu Apr 4 13:21:30 2024 / Plot by abel_	
					DESIGNED BY	
					DESIGN CHECK	
					DRAFTED BY	A.STRAKER
					DRAFTING CHECK	
					DESIGN MANAGER	B.CRYAN
					PROJECT MANAGER	





PROJECT TITLE Oven Mountain Pumped Hydro Energy Storage Project	
DISCIPLINE Roads & Bridges	ASSET CLASS Access Roads
KEMPSEY ARMIDALE ROAD - EASTERN ACCESS VEHICLE SWEEP PATH - 12x8 Platform Trailer (3.4m wide) - WESTBOUND GENERAL ARRANGEMENT PLAN - SHEET 26 OF 88	
PHASE Preliminary Design	DRAWING NUMBER OMPS-PRA-ACR-01-ROA-SKE-1226
	REVISION A



ORIGINAL SIZE A3
0 10 20 30 40 50 60 70 mm

DRAWING FILE LOCATION / NAME
C:\1227\praxis\anna\61646001\KAR RD 01_MASTER PLOT\M001-SKT-200_VTRACK 12x8 Platform

LEGEND

-  SWEEP PATH WHEEL EXTENT OUTLINE
-  SWEEP PATH CHASSIS EXTENT OUTLINE
-  SWEEP PATH LOAD EXTENT OUTLINE
-  SWEEP PATH CHASSIS EXTENT HATCH

FOR INFORMATION ONLY

CONTRACTOR




CONTRACTORS DRAWING NUMBER
OMPS-PRA-ACR-01-ROA-SKE-1227

OWNER



REVISION
-

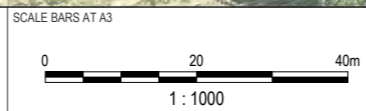

REV	DATE	REVISION DESCRIPTION	APPROVAL	QA TRACKING No	PLOT DATE	TIME
A	05/04/2024	FOR INFORMATION	BC		Thu Apr 4 13:21:31 2024 / Plot by abel_	
					DESIGNED BY	
					DESIGN CHECK	
					DRAFTED BY	A.STRAKER
					DRAFTING CHECK	
					DESIGN MANAGER	B.CRYAN
					PROJECT MANAGER	





PROJECT TITLE Oven Mountain Pumped Hydro Energy Storage Project	
DISCIPLINE Roads & Bridges	ASSET CLASS Access Roads
KEMPSEY ARMIDALE ROAD - EASTERN ACCESS VEHICLE SWEEP PATH - 12x8 Platform Trailer (3.4m wide) - WESTBOUND GENERAL ARRANGEMENT PLAN - SHEET 27 OF 88	
PHASE Preliminary Design	DRAWING NUMBER OMPS-PRA-ACR-01-ROA-SKE-1227
	REVISION A



ORIGINAL SIZE A3
0 10 20 30 40 50 60 70 mm

DRAWING FILE LOCATION / NAME
C:\1228\praxis\anna\616001\KAR RD 01_MASTER PLOT\M001-SKT-200_VTRACK 12x8 Platform

LEGEND

-  SWEPT PATH WHEEL EXTENT OUTLINE
-  SWEPT PATH CHASSIS EXTENT OUTLINE
-  SWEPT PATH LOAD EXTENT OUTLINE
-  SWEPT PATH CHASSIS EXTENT HATCH

FOR INFORMATION ONLY

CONTRACTOR




CONTRACTORS DRAWING NUMBER
OMPS-PRA-ACR-01-ROA-SKE-1228

OWNER



REVISION
-

SCALE BARS AT A3

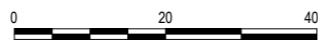

1 : 1000

REV	DATE	REVISION DESCRIPTION	APPROVAL	QA TRACKING No	PLOT DATE	TIME
A	05/04/2024	FOR INFORMATION	BC		Thu Apr 4 13:21:32 2024 / Plot by abel_	
					DESIGNED BY	
					DESIGN CHECK	
					DRAFTED BY	A.STRAKER
					DRAFTING CHECK	
					DESIGN MANAGER	B.CRYAN
					PROJECT MANAGER	

PROJECT TITLE Oven Mountain Pumped Hydro Energy Storage Project	
DISCIPLINE Roads & Bridges	ASSET CLASS Access Roads
KEMPSEY ARMIDALE ROAD - EASTERN ACCESS VEHICLE SWEEP PATH - 12x8 Platform Trailer (3.4m wide) - WESTBOUND GENERAL ARRANGEMENT PLAN - SHEET 28 OF 88	
PHASE Preliminary Design	DRAWING NUMBER OMPS-PRA-ACR-01-ROA-SKE-1228
	REVISION A



ORIGINAL SIZE A3
0 10 20 30 40 50 60 70 mm

DRAWING FILE LOCATION / ANAME
C:\1229\praxis\anna\64646001\KAR RD 01_MASTER PLOT\M001-SKT-1200_VTRACK 12x8 Platform

LEGEND

- SWEPT PATH WHEEL EXTENT OUTLINE
- SWEPT PATH CHASSIS EXTENT OUTLINE
- SWEPT PATH LOAD EXTENT OUTLINE
- SWEPT PATH CHASSIS EXTENT HATCH

FOR INFORMATION ONLY

CONTRACTOR




CONTRACTORS DRAWING NUMBER
OMPS-PRA-ACR-01-ROA-SKE-1229

REVISION
-

OWNER



SCALE BARS AT A3

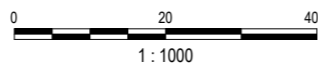

REV	DATE	REVISION DESCRIPTION	APPROVAL	QA TRACKING No	PLOT DATE	TIME
A	05/04/2024	FOR INFORMATION	BC		Thu Apr 4 13:21:33 2024 / Plot by abel_	
					DESIGNED BY	
					DESIGN CHECK	
					DRAFTED BY	A.STRAKER
					DRAFTING CHECK	
					DESIGN MANAGER	B.CRYAN
					PROJECT MANAGER	

PROJECT TITLE Oven Mountain Pumped Hydro Energy Storage Project	
DISCIPLINE Roads & Bridges	ASSET CLASS Access Roads
KEMPSEY ARMIDALE ROAD - EASTERN ACCESS VEHICLE SWEEP PATH - 12x8 Platform Trailer (3.4m wide) - WESTBOUND GENERAL ARRANGEMENT PLAN - SHEET 29 OF 88	
PHASE Preliminary Design	DRAWING NUMBER OMPS-PRA-ACR-01-ROA-SKE-1229
	REVISION A



LEGEND

- SWEEP PATH WHEEL EXTENT OUTLINE
- SWEEP PATH CHASSIS EXTENT OUTLINE
- SWEEP PATH LOAD EXTENT OUTLINE
- SWEEP PATH CHASSIS EXTENT HATCH

FOR INFORMATION ONLY

DRAWING FILE LOCATION / NAME: C:\1208\praxis\anna\6246001\KAR RD 01_MASTER PLOT\M001-SKT-200_VTRACK 12x8 Platform

CONTRACTOR




CONTRACTORS DRAWING NUMBER
OMPS-PRA-ACR-01-ROA-SKE-1230

REVISION
-

OWNER



SCALE BARS AT A3

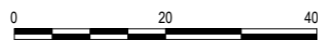

1 : 1000

REV	DATE	REVISION DESCRIPTION	APPROVAL	QA TRACKING No	PLOT DATE	TIME
A	05/04/2024	FOR INFORMATION	BC		Thu Apr 4 13:21:34 2024 / Plot by abel_	
					DESIGNED BY	
					DESIGN CHECK	
					DRAFTED BY	A.STRAKER
					DRAFTING CHECK	
					DESIGN MANAGER	B.CRYAN
					PROJECT MANAGER	





PROJECT TITLE Oven Mountain Pumped Hydro Energy Storage Project	
DISCIPLINE Roads & Bridges	ASSET CLASS Access Roads
KEMPSEY ARMIDALE ROAD - EASTERN ACCESS VEHICLE SWEEP PATH - 12x8 Platform Trailer (3.4m wide) - WESTBOUND GENERAL ARRANGEMENT PLAN - SHEET 30 OF 88	
PHASE Preliminary Design	DRAWING NUMBER OMPS-PRA-ACR-01-ROA-SKE-1230
	REVISION A



ORIGINAL SIZE A3
0 10 20 30 40 50 60 70 mm


DRAWING FILE LOCATION / NAME
C:\120p\praxis\alinta\626001\KAR RD 01_MASTER PLOT\M001-SKT-1200_VTRACK 12x8 Platform

LEGEND

-  SWEPT PATH WHEEL EXTENT OUTLINE
-  SWEPT PATH CHASSIS EXTENT OUTLINE
-  SWEPT PATH LOAD EXTENT OUTLINE
-  SWEPT PATH CHASSIS EXTENT HATCH

FOR INFORMATION ONLY

CONTRACTOR




CONTRACTORS DRAWING NUMBER
OMPS-PRA-ACR-01-ROA-SKE-1231

REVISION
-

OWNER



SCALE BARS AT A3

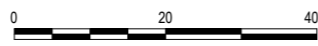

1 : 1000

REV	DATE	REVISION DESCRIPTION	APPROVAL	QA TRACKING No	PLOT DATE	TIME
A	05/04/2024	FOR INFORMATION	BC		Thu Apr 4 13:21:35 2024	/ Plot by abel_
					DESIGNED BY	
					DESIGN CHECK	
					DRAFTED BY	A.STRAKER
					DRAFTING CHECK	
					DESIGN MANAGER	B.CRYAN
					PROJECT MANAGER	




PROJECT TITLE Oven Mountain Pumped Hydro Energy Storage Project	
DISCIPLINE Roads & Bridges	ASSET CLASS Access Roads
KEMPSEY ARMIDALE ROAD - EASTERN ACCESS VEHICLE SWEEP PATH - 12x8 Platform Trailer (3.4m wide) - WESTBOUND GENERAL ARRANGEMENT PLAN - SHEET 31 OF 88	
PHASE Preliminary Design	DRAWING NUMBER OMPS-PRA-ACR-01-ROA-SKE-1231
	REVISION A



ORIGINAL SIZE A3
0 10 20 30 40 50 60 70 mm

DRAWING FILE LOCATION / NAME
C:\128p\praxis\armidale\road\01_MASTER PLOT\M001-SKT-1200_VTRACK-12x8 Platform

LEGEND

-  SWEEP PATH WHEEL EXTENT OUTLINE
-  SWEEP PATH CHASSIS EXTENT OUTLINE
-  SWEEP PATH CHASSIS EXTENT HATCH

FOR INFORMATION ONLY

CONTRACTOR




CONTRACTORS DRAWING NUMBER
OMPS-PRA-ACR-01-ROA-SKE-1232

REVISION
-

OWNER




SCALE BARS AT A3

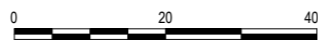

1 : 1000

REV	DATE	REVISION DESCRIPTION	APPROVAL	QA TRACKING No	PLOT DATE	TIME
A	05/04/2024	FOR INFORMATION	BC		Thu Apr 4 13:21:36 2024 / Plot by abel_	
					DESIGNED BY	
					DESIGN CHECK	
					DRAFTED BY	A. STRAKER
					DRAFTING CHECK	
					DESIGN MANAGER	B. CRYAN
					PROJECT MANAGER	



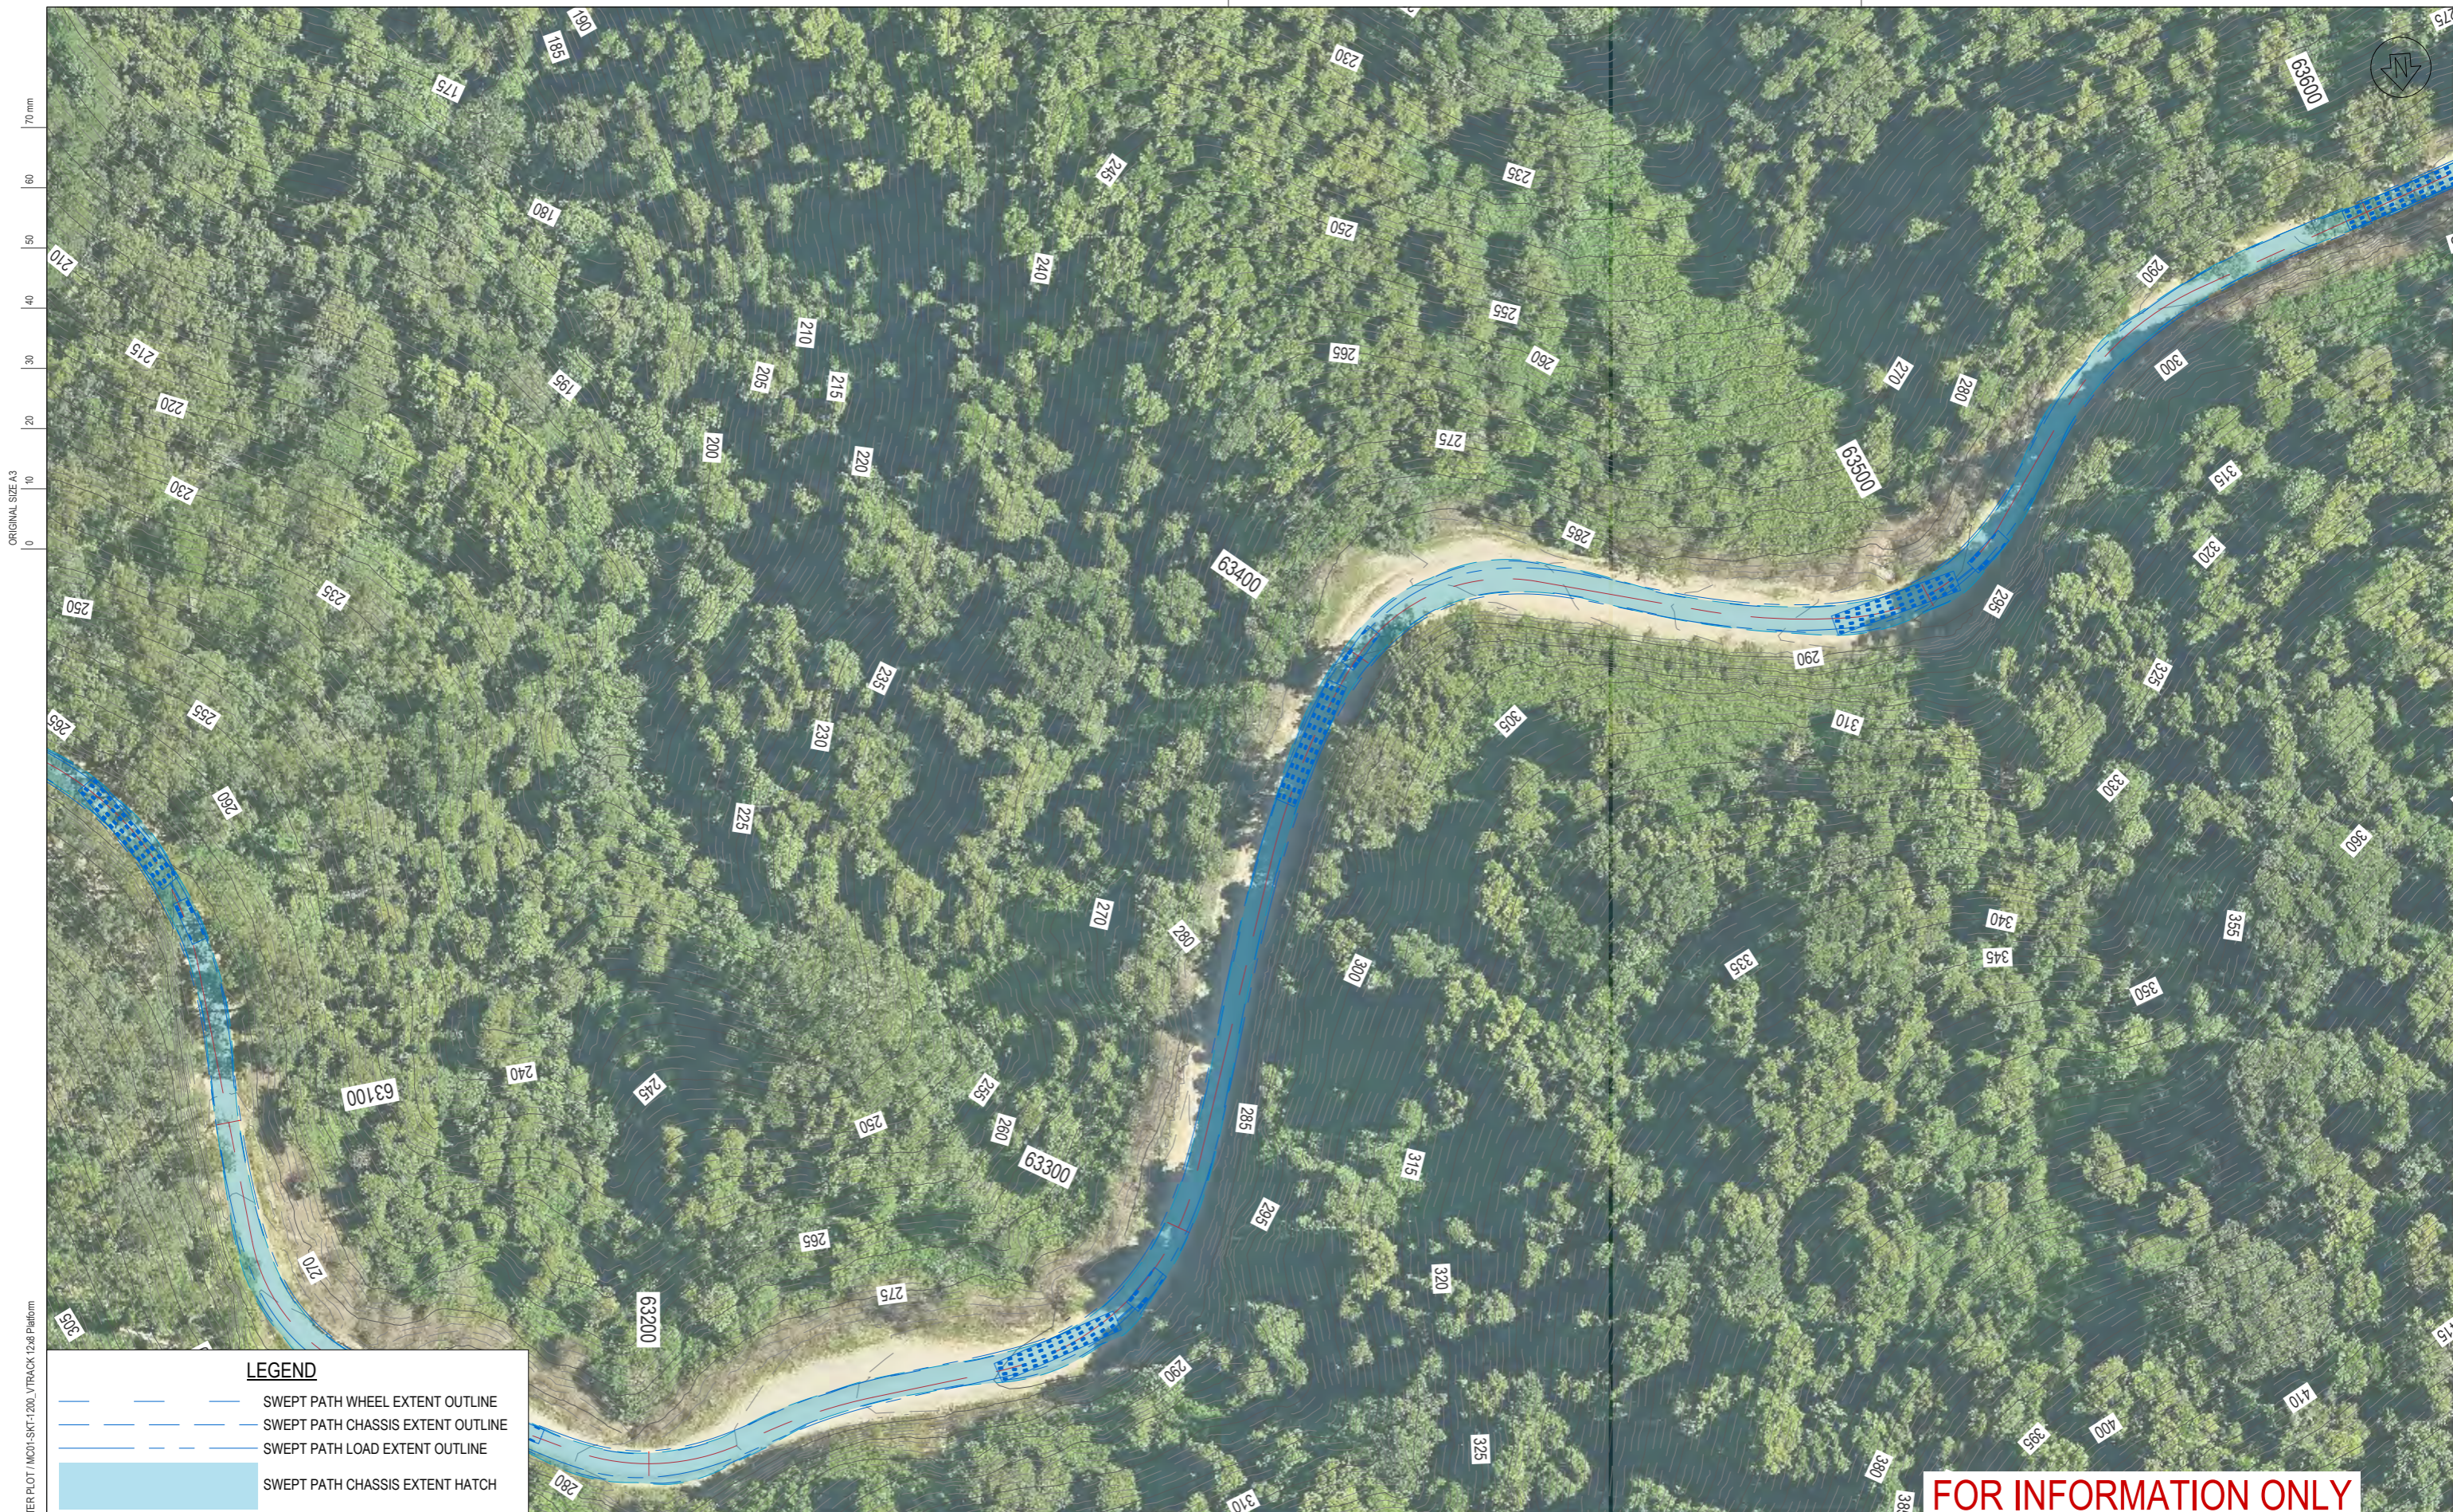

PROJECT TITLE Oven Mountain Pumped Hydro Energy Storage Project	
DISCIPLINE Roads & Bridges	ASSET CLASS Access Roads
KEMPSEY ARMIDALE ROAD - EASTERN ACCESS VEHICLE SWEEP PATH - 12x8 Platform Trailer (3.4m wide) - WESTBOUND GENERAL ARRANGEMENT PLAN - SHEET 32 OF 88	
PHASE Preliminary Design	DRAWING NUMBER OMPS-PRA-ACR-01-ROA-SKE-1232
	REVISION A



ORIGINAL SIZE A3
0 10 20 30 40 50 60 70 mm

DRAWING FILE LOCATION / NAME
C:\123\p\praxis\alinta\631001\KAR RD 01_MASTER PLOT\M001-SKT-200_VTRACK 12x8 Platform

LEGEND

-  SWEEP PATH WHEEL EXTENT OUTLINE
-  SWEEP PATH CHASSIS EXTENT OUTLINE
-  SWEEP PATH LOAD EXTENT OUTLINE
-  SWEEP PATH CHASSIS EXTENT HATCH

FOR INFORMATION ONLY

CONTRACTOR




CONTRACTORS DRAWING NUMBER
OMPS-PRA-ACR-01-ROA-SKE-1233

REVISION
-

OWNER



SCALE BARS AT A3

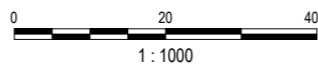

REV	DATE	REVISION DESCRIPTION	APPROVAL	QA TRACKING No	PLOT DATE	TIME
A	05/04/2024	FOR INFORMATION	BC		Thu Apr 4 13:21:37 2024 / Plot by abel_	
					DESIGNED BY	
					DESIGN CHECK	
					DRAFTED BY	A.STRAKER
					DRAFTING CHECK	
					DESIGN MANAGER	B.CRYAN
					PROJECT MANAGER	

PROJECT TITLE Oven Mountain Pumped Hydro Energy Storage Project	
DISCIPLINE Roads & Bridges	ASSET CLASS Access Roads
KEMPSEY ARMIDALE ROAD - EASTERN ACCESS VEHICLE SWEEP PATH - 12x8 Platform Trailer (3.4m wide) - WESTBOUND GENERAL ARRANGEMENT PLAN - SHEET 33 OF 88	
PHASE Preliminary Design	DRAWING NUMBER OMPS-PRA-ACR-01-ROA-SKE-1233
	REVISION A



ORIGINAL SIZE A3
0 10 20 30 40 50 60 70 mm

DRAWING FILE LOCATION / NAME
C:\123\p\praxis\anna\636001 KAR RD 01 MASTER PLOT / M001-SKT-1200_VTRACK 12x8 Platform

LEGEND

- SWEEP PATH WHEEL EXTENT OUTLINE
- SWEEP PATH CHASSIS EXTENT OUTLINE
- SWEEP PATH LOAD EXTENT OUTLINE
- SWEEP PATH CHASSIS EXTENT HATCH

FOR INFORMATION ONLY

CONTRACTOR




CONTRACTORS DRAWING NUMBER
OMPS-PRA-ACR-01-ROA-SKE-1234

REVISION
-

OWNER



SCALE BARS AT A3

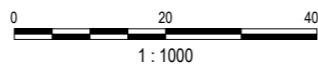

REV	DATE	REVISION DESCRIPTION	APPROVAL	QA TRACKING No	PLOT DATE	TIME
A	05/04/2024	FOR INFORMATION	BC		Thu Apr 4 13:21:38 2024 / Plot by abel_	
					DESIGNED BY	
					DESIGN CHECK	
					DRAFTED BY	A.STRAKER
					DRAFTING CHECK	
					DESIGN MANAGER	B.CRYAN
					PROJECT MANAGER	

PROJECT TITLE Oven Mountain Pumped Hydro Energy Storage Project	
DISCIPLINE Roads & Bridges	ASSET CLASS Access Roads
KEMPSEY ARMIDALE ROAD - EASTERN ACCESS VEHICLE SWEEP PATH - 12x8 Platform Trailer (3.4m wide) - WESTBOUND GENERAL ARRANGEMENT PLAN - SHEET 34 OF 88	
PHASE Preliminary Design	DRAWING NUMBER OMPS-PRA-ACR-01-ROA-SKE-1234
	REVISION A



LEGEND

- SWEPT PATH WHEEL EXTENT OUTLINE
- SWEPT PATH CHASSIS EXTENT OUTLINE
- SWEPT PATH LOAD EXTENT OUTLINE
- SWEPT PATH CHASSIS EXTENT HATCH

FOR INFORMATION ONLY

DRAWING FILE LOCATION / NAME: C:\128p\praxis\armidale\01 MAR RD 01 MASTER PLOT\M001-SKT-200_VTRACK 12x8 Platform

CONTRACTOR	OWNER
CONTRACTORS DRAWING NUMBER OMPS-PRA-ACR-01-ROA-SKE-1235	REVISION -

SCALE BARS AT A3

REV	DATE	REVISION DESCRIPTION	APPROVAL	QA TRACKING No	PLOT DATE	TIME
A	05/04/2024	FOR INFORMATION	BC		Thu Apr 4 13:21:40 2024 / Plot by abel_	
					DESIGNED BY	
					DESIGN CHECK	
					DRAFTED BY	A.STRAKER
					DRAFTING CHECK	
					DESIGN MANAGER	B.CRYAN
					PROJECT MANAGER	





PROJECT TITLE Oven Mountain Pumped Hydro Energy Storage Project	
DISCIPLINE Roads & Bridges	ASSET CLASS Access Roads
KEMPSEY ARMIDALE ROAD - EASTERN ACCESS VEHICLE SWEEP PATH - 12x8 Platform Trailer (3.4m wide) - WESTBOUND GENERAL ARRANGEMENT PLAN - SHEET 35 OF 88	
PHASE Preliminary Design	DRAWING NUMBER OMPS-PRA-ACR-01-ROA-SKE-1235
	REVISION A



ORIGINAL SIZE A3
0 10 20 30 40 50 60 70 mm

DRAWING FILE LOCATION / NAME
C:\120p\praxis\alinta\647001 KAR RD 01 MASTER PLOT\M001-SKT-1200_VTRACK 12x8 Platform

LEGEND

-  SWEPT PATH WHEEL EXTENT OUTLINE
-  SWEPT PATH CHASSIS EXTENT OUTLINE
-  SWEPT PATH LOAD EXTENT OUTLINE
-  SWEPT PATH CHASSIS EXTENT HATCH

FOR INFORMATION ONLY

CONTRACTOR




CONTRACTORS DRAWING NUMBER
OMPS-PRA-ACR-01-ROA-SKE-1236

REVISION
-

OWNER



SCALE BARS AT A3

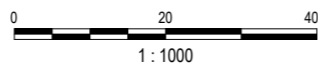

REV	DATE	REVISION DESCRIPTION	APPROVAL	QA TRACKING No	PLOT DATE	TIME
A	05/04/2024	FOR INFORMATION	BC		Thu Apr 4 13:21:41 2024	/ Plot by abel_
					DESIGNED BY	
					DESIGN CHECK	
					DRAFTED BY	A.STRAKER
					DRAFTING CHECK	
					DESIGN MANAGER	B.CRYAN
					PROJECT MANAGER	

PROJECT TITLE Oven Mountain Pumped Hydro Energy Storage Project	
DISCIPLINE Roads & Bridges	ASSET CLASS Access Roads
KEMPSEY ARMIDALE ROAD - EASTERN ACCESS VEHICLE SWEEP PATH - 12x8 Platform Trailer (3.4m wide) - WESTBOUND GENERAL ARRANGEMENT PLAN - SHEET 36 OF 88	
PHASE Preliminary Design	DRAWING NUMBER OMPS-PRA-ACR-01-ROA-SKE-1236
	REVISION A



ORIGINAL SIZE A3
0 10 20 30 40 50 60 70 mm

DRAWING FILE LOCATION / ANAME
C:\128pops\alinta\alinta\646001\KAR RD 01 MASTER PLOT\M001-SKT-1200_VTRACK 12x8 Platform

LEGEND

- SWEEP PATH WHEEL EXTENT OUTLINE
- SWEEP PATH CHASSIS EXTENT OUTLINE
- SWEEP PATH LOAD EXTENT OUTLINE
- SWEEP PATH CHASSIS EXTENT HATCH

FOR INFORMATION ONLY

CONTRACTOR




CONTRACTORS DRAWING NUMBER
OMPS-PRA-ACR-01-ROA-SKE-1237

REVISION
-

OWNER



SCALE BARS AT A3

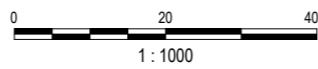

REV	DATE	REVISION DESCRIPTION	APPROVAL	QA TRACKING No	PLOT DATE	TIME
A	05/04/2024	FOR INFORMATION	BC		Thu Apr 4 13:21:42 2024 / Plot by abel_	
					DESIGNED BY	
					DESIGN CHECK	
					DRAFTED BY	A.STRAKER
					DRAFTING CHECK	
					DESIGN MANAGER	B.CRYAN
					PROJECT MANAGER	





PROJECT TITLE Oven Mountain Pumped Hydro Energy Storage Project	
DISCIPLINE Roads & Bridges	ASSET CLASS Access Roads
KEMPSEY ARMIDALE ROAD - EASTERN ACCESS VEHICLE SWEEP PATH - 12x8 Platform Trailer (3.4m wide) - WESTBOUND GENERAL ARRANGEMENT PLAN - SHEET 37 OF 88	
PHASE Preliminary Design	DRAWING NUMBER OMPS-PRA-ACR-01-ROA-SKE-1237
	REVISION A



ORIGINAL SIZE A3
0 10 20 30 40 50 60 70 mm

DRAWING FILE LOCATION / NAME
C:\128\pops\alinta\alinta\646001\KAR RD 01_MASTER PLOT\M001-SKT-1200_VTRACK 12x8 Platform

LEGEND

-  SWEPT PATH WHEEL EXTENT OUTLINE
-  SWEPT PATH CHASSIS EXTENT OUTLINE
-  SWEPT PATH LOAD EXTENT OUTLINE
-  SWEPT PATH CHASSIS EXTENT HATCH

FOR INFORMATION ONLY

CONTRACTOR




CONTRACTORS DRAWING NUMBER
OMPS-PRA-ACR-01-ROA-SKE-1238

OWNER



REVISION
-

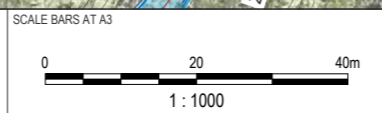

REV	DATE	REVISION DESCRIPTION	APPROVAL	QA TRACKING No	PLOT DATE	TIME
A	05/04/2024	FOR INFORMATION	BC		Thu Apr 4 13:21:43 2024	/ Plot by abel_
					DESIGNED BY	
					DESIGN CHECK	
					DRAFTED BY	A.STRAKER
					DRAFTING CHECK	
					DESIGN MANAGER	B.CRYAN
					PROJECT MANAGER	

PROJECT TITLE Oven Mountain Pumped Hydro Energy Storage Project	
DISCIPLINE Roads & Bridges	ASSET CLASS Access Roads
KEMPSEY ARMIDALE ROAD - EASTERN ACCESS VEHICLE SWEEP PATH - 12x8 Platform Trailer (3.4m wide) - WESTBOUND GENERAL ARRANGEMENT PLAN - SHEET 38 OF 88	
PHASE Preliminary Design	DRAWING NUMBER OMPS-PRA-ACR-01-ROA-SKE-1238
	REVISION A



ORIGINAL SIZE A3
0 10 20 30 40 50 60 70 mm

DRAWING FILE LOCATION / NAME
C:\128p\praxis\anna\646001\KAR RD 01_MASTER PLOT\M001-SKT-1200_VTRACK 12x8 Platform

LEGEND

- SWEPT PATH WHEEL EXTENT OUTLINE
- SWEPT PATH CHASSIS EXTENT OUTLINE
- SWEPT PATH CHASSIS EXTENT HATCH

FOR INFORMATION ONLY

CONTRACTOR




CONTRACTORS DRAWING NUMBER
OMPS-PRA-ACR-01-ROA-SKE-1239

OWNER



REVISION
-

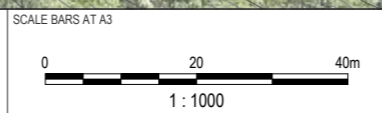

REV	DATE	REVISION DESCRIPTION	APPROVAL	QA TRACKING No	PLOT DATE	TIME
A	05/04/2024	FOR INFORMATION	BC		Thu Apr 4 13:21:44 2024	/ Plot by abel_
					DESIGNED BY	
					DESIGN CHECK	
					DRAFTED BY	A.STRAKER
					DRAFTING CHECK	
					DESIGN MANAGER	B.CRYAN
					PROJECT MANAGER	

PROJECT TITLE Oven Mountain Pumped Hydro Energy Storage Project	
DISCIPLINE Roads & Bridges	ASSET CLASS Access Roads
KEMPSEY ARMIDALE ROAD - EASTERN ACCESS VEHICLE SWEEP PATH - 12x8 Platform Trailer (3.4m wide) - WESTBOUND GENERAL ARRANGEMENT PLAN - SHEET 39 OF 88	
PHASE Preliminary Design	DRAWING NUMBER OMPS-PRA-ACR-01-ROA-SKE-1239
	REVISION A



ORIGINAL SIZE A3
0 10 20 30 40 50 60 70 mm

DRAWING FILE LOCATION / NAME
C:\128P\praxis\armidale\01\KAR RD 01_MASTER PLOT\M001-SKT-1200_VTRACK 12x8 Platform

LEGEND

- SWEPT PATH WHEEL EXTENT OUTLINE
- SWEPT PATH CHASSIS EXTENT OUTLINE
- SWEPT PATH CHASSIS EXTENT HATCH

FOR INFORMATION ONLY

CONTRACTOR




CONTRACTORS DRAWING NUMBER
OMPS-PRA-ACR-01-ROA-SKE-1240

REVISION
-

OWNER



SCALE BARS AT A3

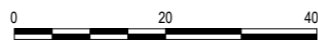





1 : 1000

REV	DATE	REVISION DESCRIPTION	APPROVAL	QA TRACKING No	PLOT DATE	TIME
A	05/04/2024	FOR INFORMATION	BC		Thu Apr 4 13:21:45 2024	/ Plot by abel_
					DESIGNED BY	
					DESIGN CHECK	
					DRAFTED BY	A.STRAKER
					DRAFTING CHECK	
					DESIGN MANAGER	B.CRYAN
					PROJECT MANAGER	

PROJECT TITLE Oven Mountain Pumped Hydro Energy Storage Project	
DISCIPLINE Roads & Bridges	ASSET CLASS Access Roads
KEMPSEY ARMIDALE ROAD - EASTERN ACCESS VEHICLE SWEEP PATH - 12x8 Platform Trailer (3.4m wide) - WESTBOUND GENERAL ARRANGEMENT PLAN - SHEET 40 OF 88	
PHASE Preliminary Design	DRAWING NUMBER OMPS-PRA-ACR-01-ROA-SKE-1240
	REVISION A



LEGEND

-  SWEPT PATH WHEEL EXTENT OUTLINE
-  SWEPT PATH CHASSIS EXTENT OUTLINE
-  SWEPT PATH LOAD EXTENT OUTLINE
-  SWEPT PATH CHASSIS EXTENT HATCH

FOR INFORMATION ONLY

DRAWING FILE LOCATION / NAME: C:\128Platform\alinta\ACR01\KAR RD 01_MASTER PLOT\M001-SKT-200_VTRACK 12x8 Platform

CONTRACTOR




CONTRACTORS DRAWING NUMBER
OMPS-PRA-ACR-01-ROA-SKE-1241

REVISION
-

OWNER



SCALE BARS AT A3

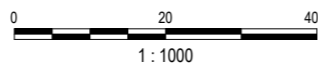

REV	DATE	REVISION DESCRIPTION	APPROVAL	QA TRACKING No	PLOT DATE	TIME
A	05/04/2024	FOR INFORMATION	BC		Thu Apr 4 13:21:47 2024 / Plot by abel_	
					DESIGNED BY	
					DESIGN CHECK	
					DRAFTED BY	A. STRAKER
					DRAFTING CHECK	
					DESIGN MANAGER	B. CRYAN
					PROJECT MANAGER	

PROJECT TITLE Oven Mountain Pumped Hydro Energy Storage Project	
DISCIPLINE Roads & Bridges	ASSET CLASS Access Roads
KEMPSEY ARMIDALE ROAD - EASTERN ACCESS VEHICLE SWEEP PATH - 12x8 Platform Trailer (3.4m wide) - WESTBOUND GENERAL ARRANGEMENT PLAN - SHEET 41 OF 88	
PHASE Preliminary Design	DRAWING NUMBER OMPS-PRA-ACR-01-ROA-SKE-1241
	REVISION A



ORIGINAL SIZE A3
0 10 20 30 40 50 60 70 mm

DRAWING FILE LOCATION / NAME
C:\128p\p\p\as\anna\666001\KAR RD 01 MASTER PLOT\M001-SKT-200_VTRACK 12x8 Platform

LEGEND

- SWEPT PATH WHEEL EXTENT OUTLINE
- SWEPT PATH CHASSIS EXTENT OUTLINE
- SWEPT PATH LOAD EXTENT OUTLINE
- SWEPT PATH CHASSIS EXTENT HATCH

FOR INFORMATION ONLY

CONTRACTOR




CONTRACTORS DRAWING NUMBER
OMPS-PRA-ACR-01-ROA-SKE-1242

REVISION
-

OWNER



SCALE BARS AT A3

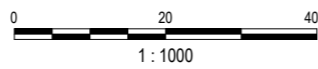

REV	DATE	REVISION DESCRIPTION	APPROVAL	QA TRACKING No	PLOT DATE	TIME
A	05/04/2024	FOR INFORMATION	BC		Thu Apr 4 13:21:48 2024 / Plot by abel_	
					DESIGNED BY	
					DESIGN CHECK	
					DRAFTED BY	A.STRAKER
					DRAFTING CHECK	
					DESIGN MANAGER	B.CRYAN
					PROJECT MANAGER	





PROJECT TITLE Oven Mountain Pumped Hydro Energy Storage Project	
DISCIPLINE Roads & Bridges	ASSET CLASS Access Roads
KEMPSEY ARMIDALE ROAD - EASTERN ACCESS VEHICLE SWEEP PATH - 12x8 Platform Trailer (3.4m wide) - WESTBOUND GENERAL ARRANGEMENT PLAN - SHEET 42 OF 88	
PHASE Preliminary Design	DRAWING NUMBER OMPS-PRA-ACR-01-ROA-SKE-1242
	REVISION A



ORIGINAL SIZE A3
0 10 20 30 40 50 60 70 mm

DRAWING FILE LOCATION / NAME
C:\120p\p083\alinta\66999\01 MAR RD 01 MASTER PLOT\M001-SKT-200_VTRACK 12x8 Platform

LEGEND

-  SWEPT PATH WHEEL EXTENT OUTLINE
-  SWEPT PATH CHASSIS EXTENT OUTLINE
-  SWEPT PATH LOAD EXTENT OUTLINE
-  SWEPT PATH CHASSIS EXTENT HATCH

FOR INFORMATION ONLY

CONTRACTOR




CONTRACTORS DRAWING NUMBER
OMPS-PRA-ACR-01-ROA-SKE-1243

OWNER



REVISION
-

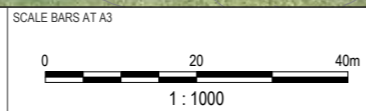

REV	DATE	REVISION DESCRIPTION	APPROVAL	QA TRACKING No	PLOT DATE	TIME
A	05/04/2024	FOR INFORMATION	BC		Thu Apr 4 13:21:49 2024	/ Plot by abel_
					DESIGNED BY	
					DESIGN CHECK	
					DRAFTED BY	A.STRAKER
					DRAFTING CHECK	
					DESIGN MANAGER	B.CRYAN
					PROJECT MANAGER	

PROJECT TITLE Oven Mountain Pumped Hydro Energy Storage Project	
DISCIPLINE Roads & Bridges	ASSET CLASS Access Roads
KEMPSEY ARMIDALE ROAD - EASTERN ACCESS VEHICLE SWEEP PATH - 12x8 Platform Trailer (3.4m wide) - WESTBOUND GENERAL ARRANGEMENT PLAN - SHEET 43 OF 88	
PHASE Preliminary Design	DRAWING NUMBER OMPS-PRA-ACR-01-ROA-SKE-1243
	REVISION A