
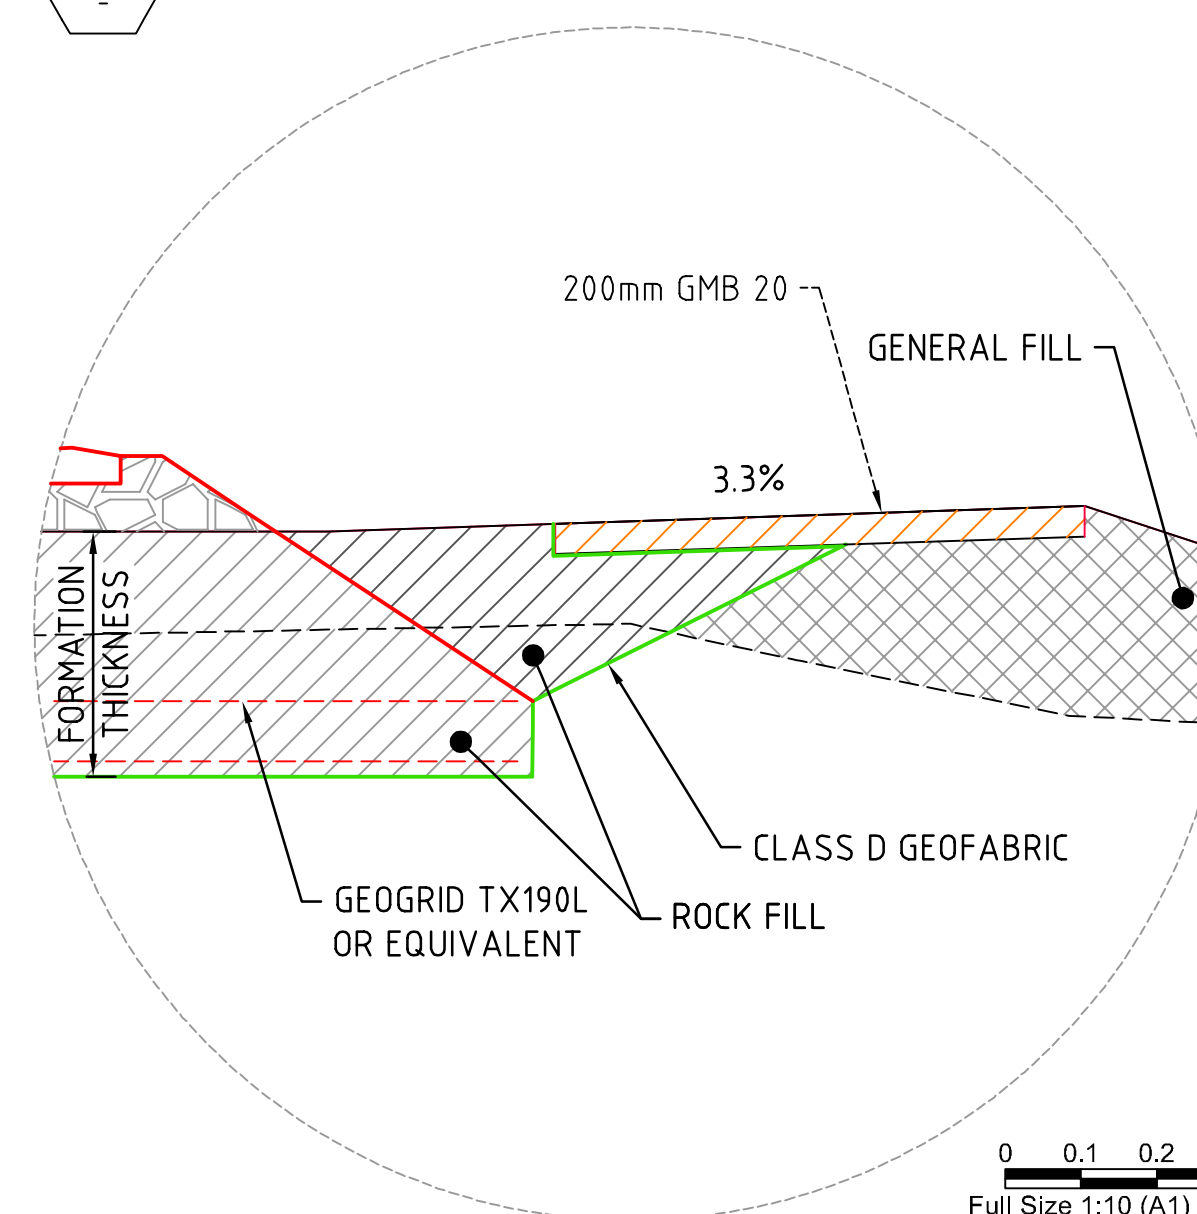
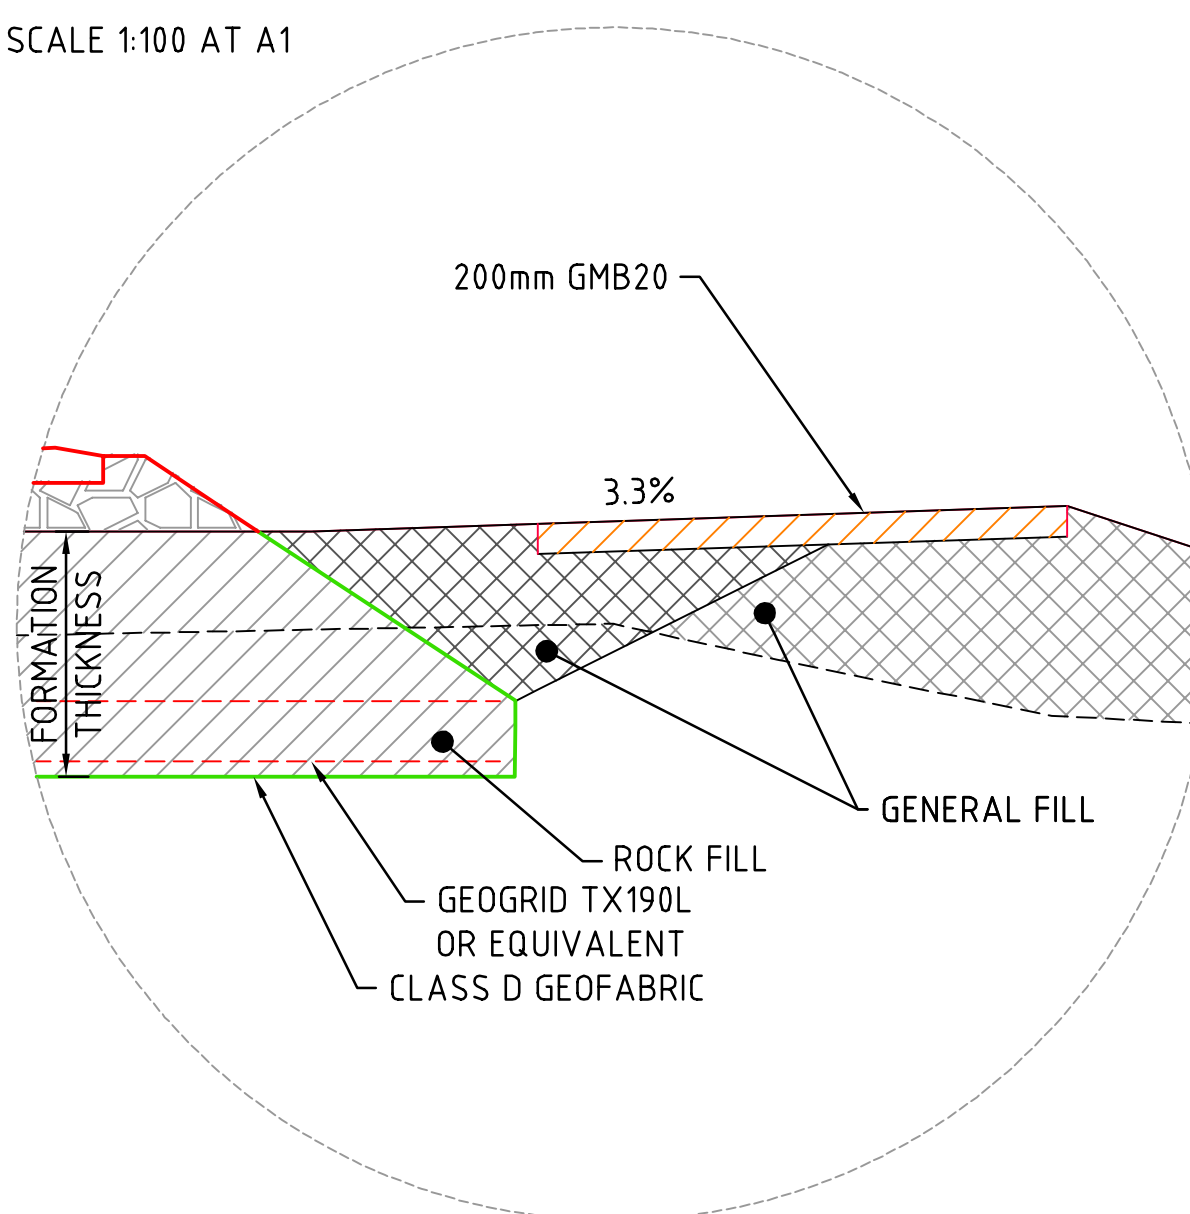
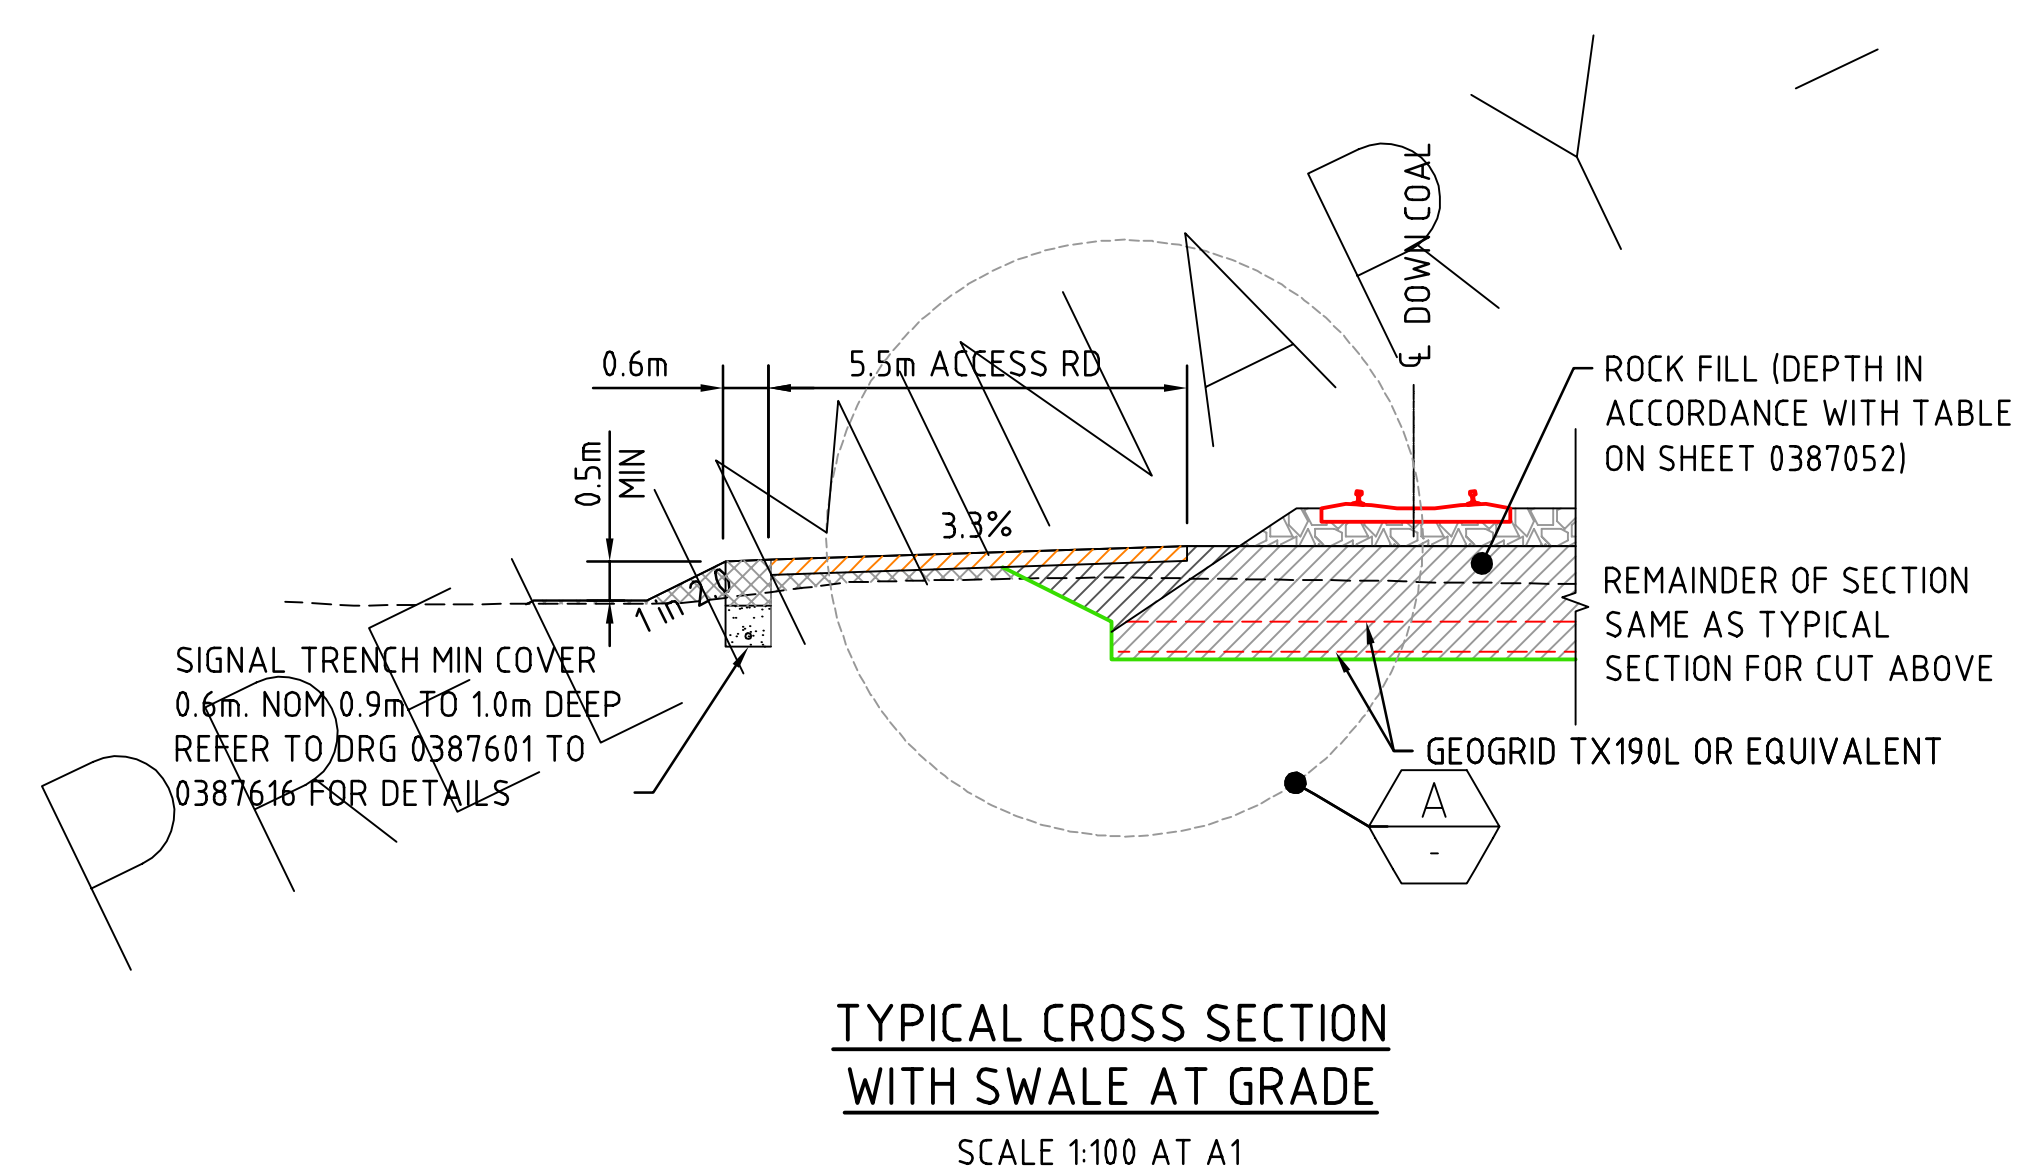
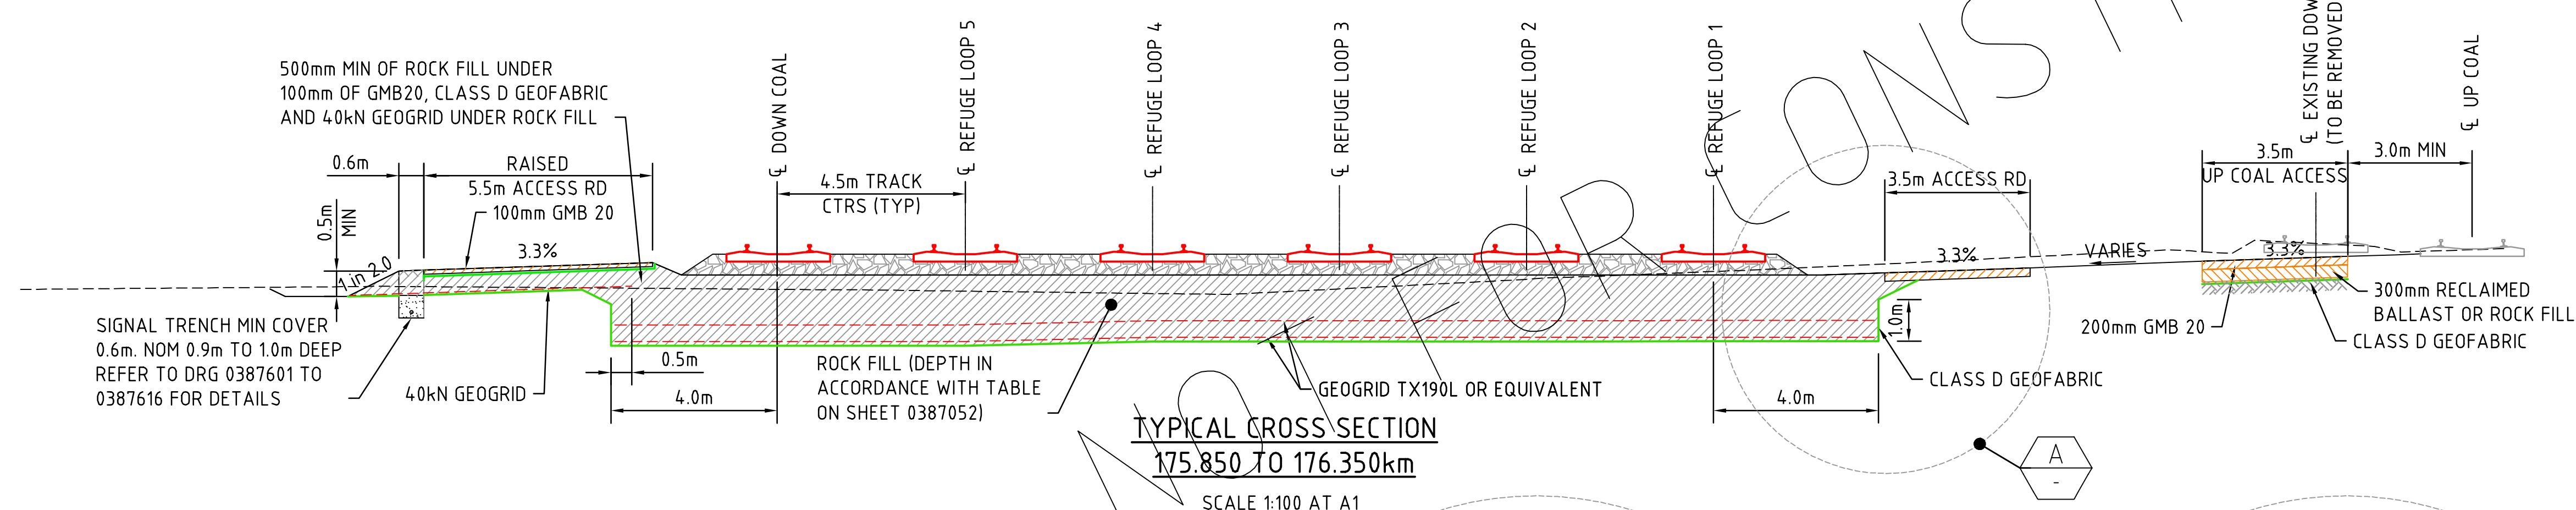


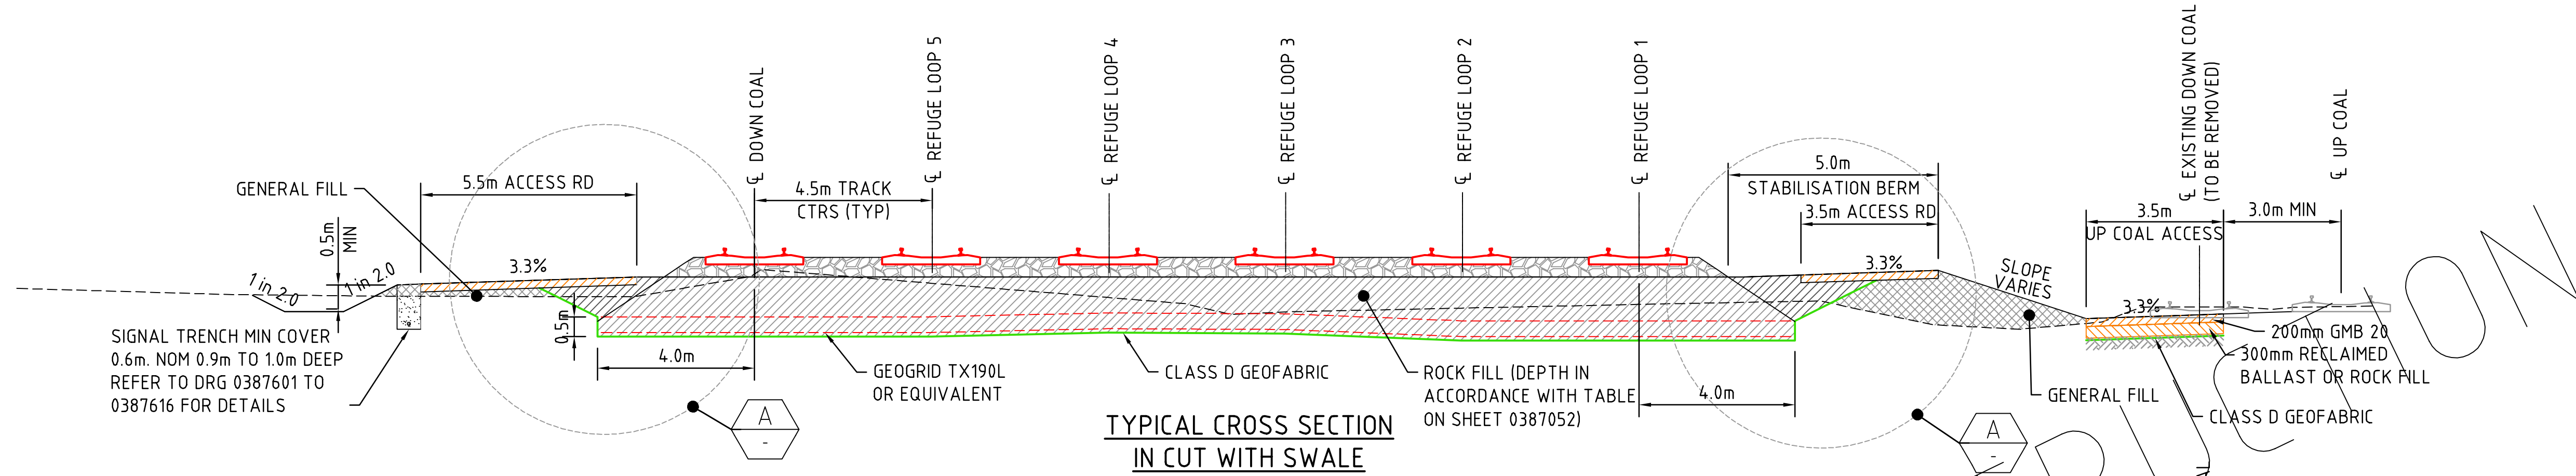

LEGEND

- DESIGN SURFACE
- EXISTING SURFACE
- CLASS D GEOFABRIC
- GEOGRID TX190L OR EQUIVALENT

Plotted By: WrightMo Plot Date: 27/02/13 - 16:56 Cad File: C:\Users\wrightmo\local settings\temp\AcPublish 3200\UHVA-HR-CIV-0387051-03.dwg

© 2011 Australian Rail Track Corporation Ltd.

Drawing standard in accordance with PP-117.4.3

Used on / Next higher assembly:


Filename:
UHVA-HR-CIV-0387051-03.dwg

Alternate DMS number:

Rev	Date	Revision Description	Designed	Checked	Ind. Rev.	Approved
04	-	IDR Submission	J.H.	C.W.	S.T.	
03	10.01.13	Swale/GMB references updated	J.H.	C.W.	S.T.	
02	10.12.12	For Review	J.H.	C.W.	S.T.	
01	14.09.12	TOC Submission	J.H.	C.W.	S.T.	
00	18.04.12	Mid Design Review	C.W.			

Designing Company:	UHVA
Designed	
Checked	
Ind. Rev. Company	Ind. Rev. Name
Review Signature	

DETAIL
SCALE 1:50

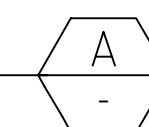

OPTION 2: ROCK FILL

0 0.1 0.2 0.4 0.6
Full Size 1:100 (A1); Half Reduction 1:200 (A3)
SCALE (m)

0 1 2 4 6
Full Size 1:100 (A1); Half Reduction 1:200 (A3)
SCALE (m)

PHASE 3 - PROJECT ASSESSMENT

ORIGINAL SHEET SIZE A1

HR-CIV-0387051-03-04


ARTC
AUSTRALIAN RAIL TRACK CORPORATION LTD

MAIN NORTH 173.900KM-176.800KM - Hexham Relief Roads
Typical Geotechnical Sections



Sheet No.
1 OF 2
Scale:
1:100




174080

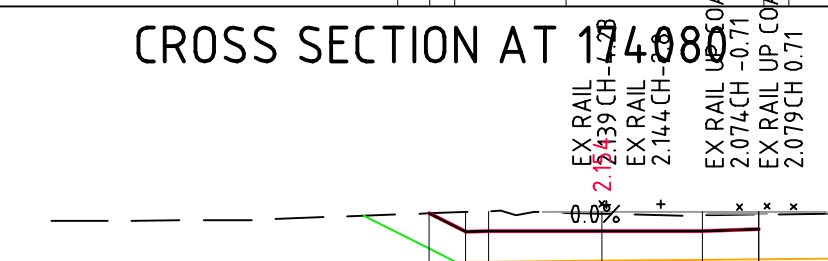


4060

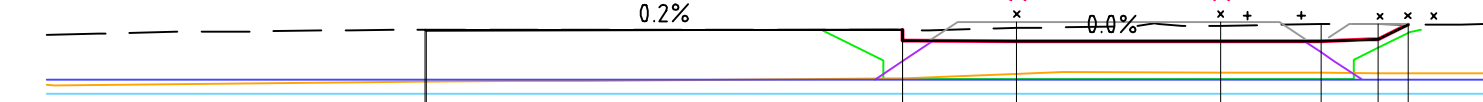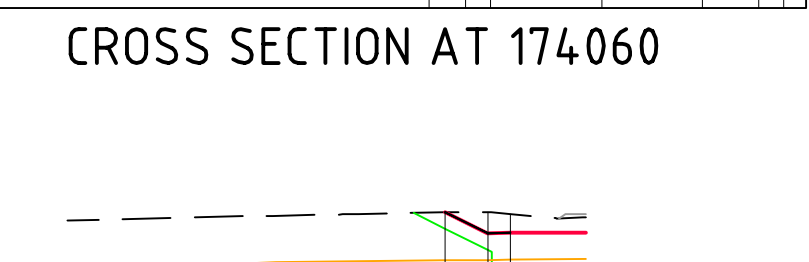

-4.24	-2.8	UP CO	-0.71	UP CO	0.71
-------	------	-------	-------	-------	------

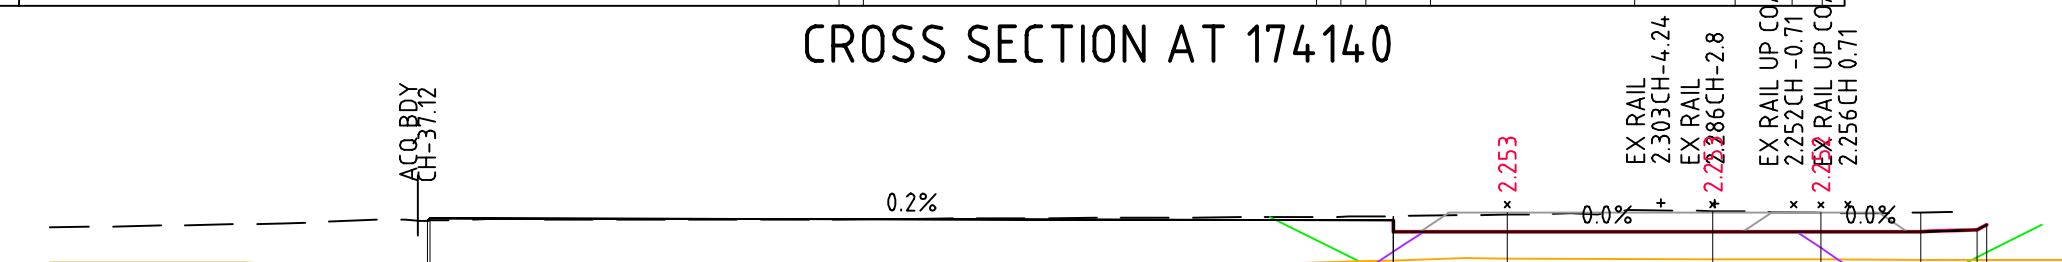

-4.24	
-2.8	
UP CO ₂	
-0.72	
UP CO ₂	
0.72	

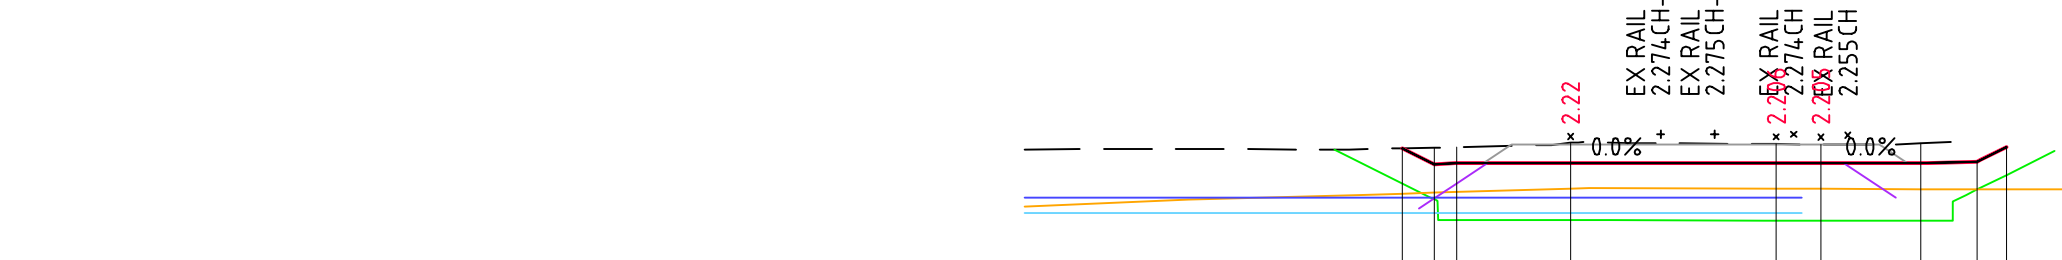



174100

- EXISTING SURFACE
 ———— BOTTOM OF ROCK FILL/CUT FLOOR
 ———— BASE OF EXISTING IMPORTED FILL
 ———— GROUND WATER LEVEL DRY CONDITION
 ———— GROUND WATER LEVEL WET CONDITION


C:\Users\wrightmo\Desktop

SHEET 1

SCALE 1:200 @ A3

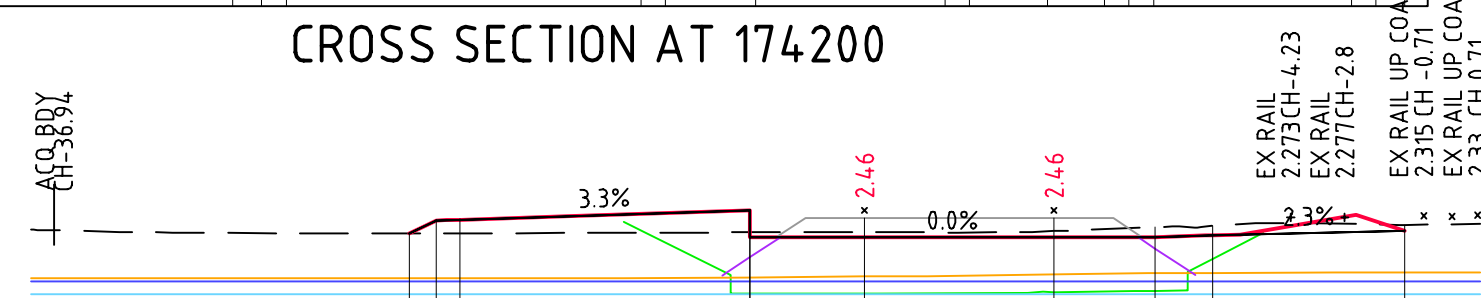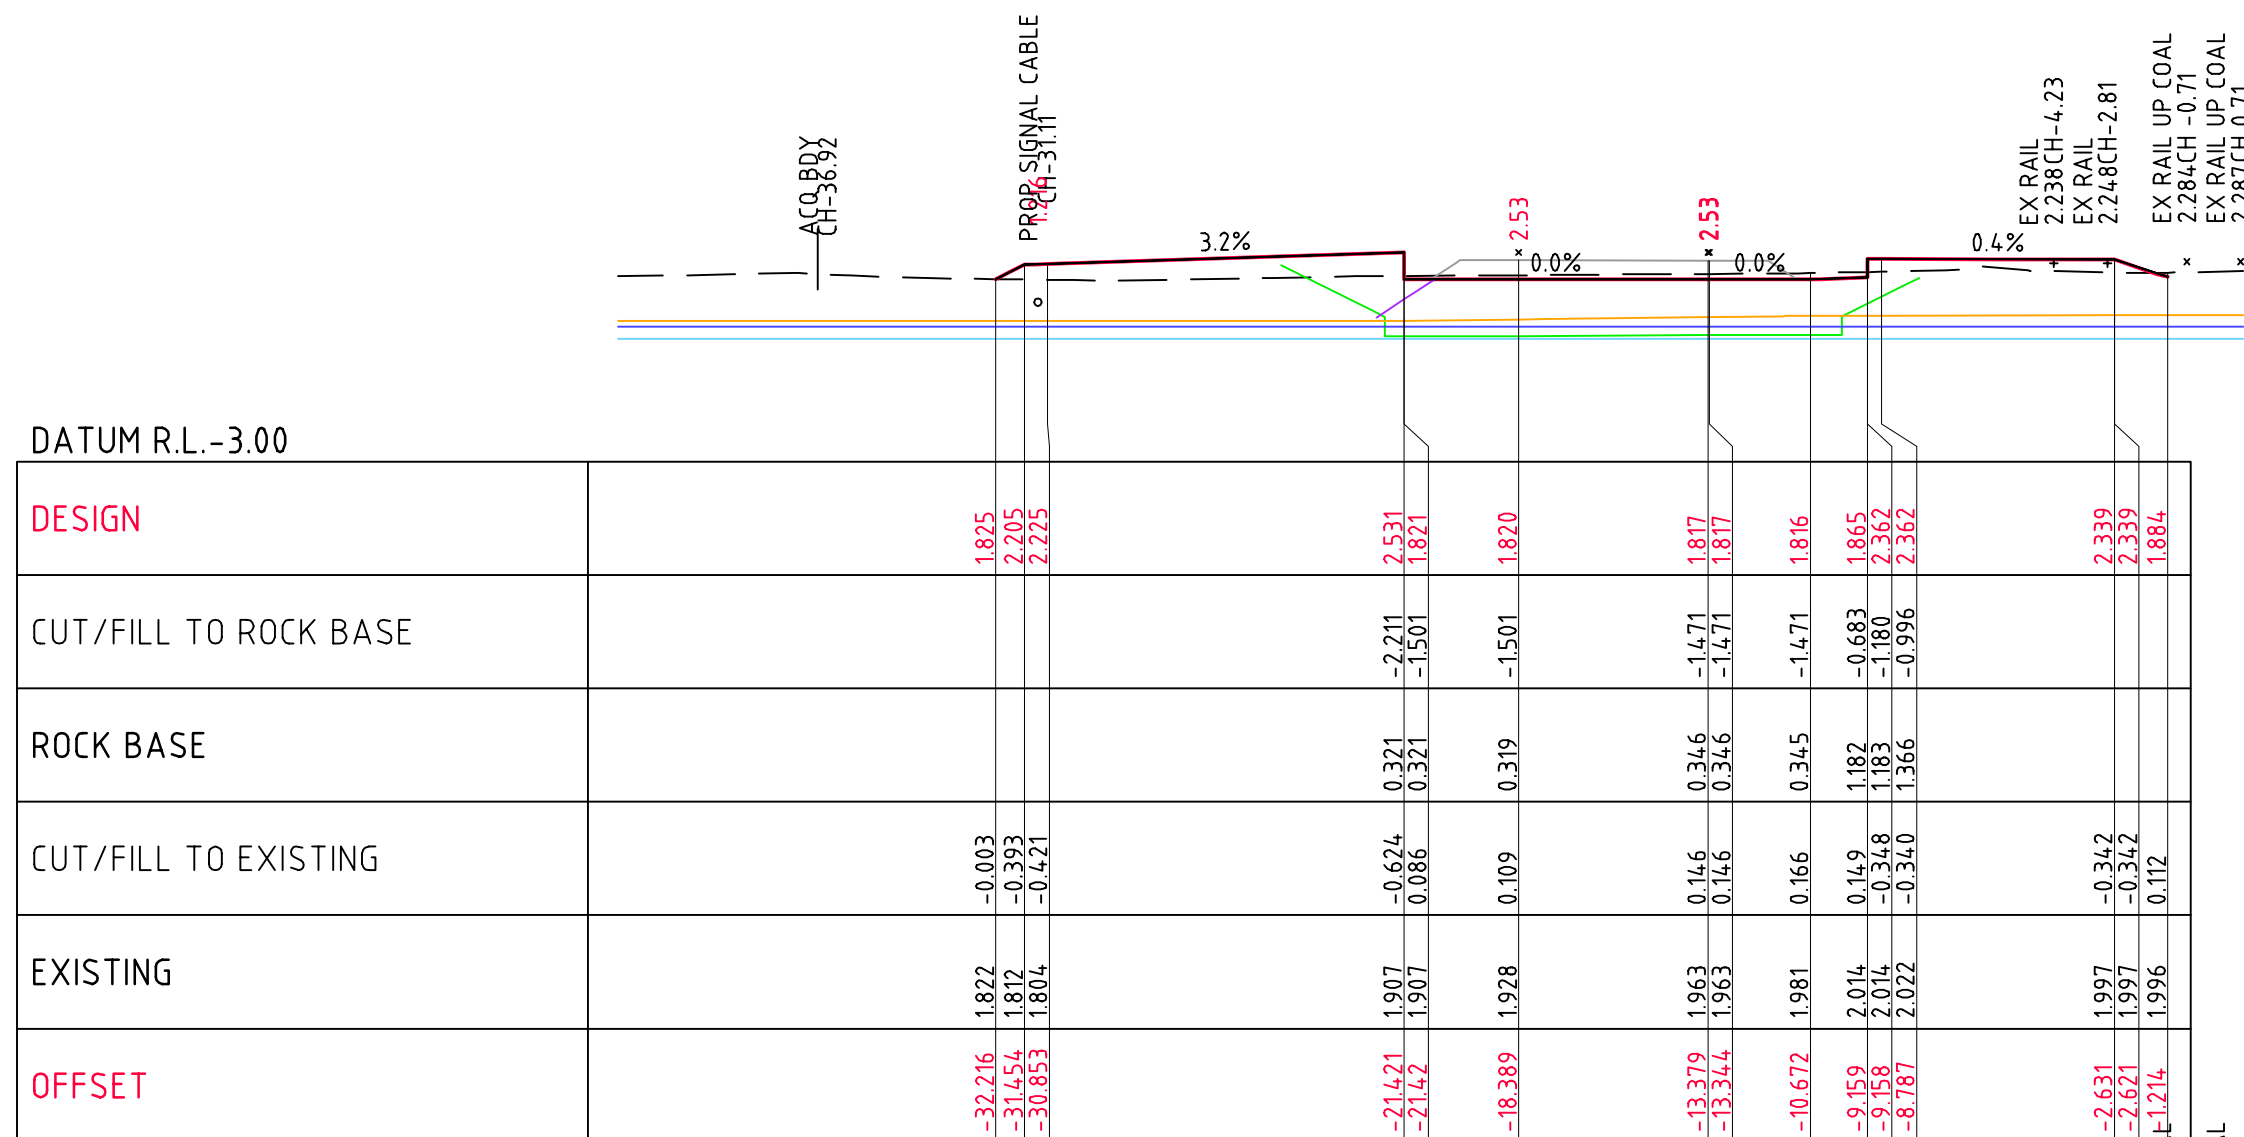


DATUM R.L. -3.00				
DESIGN				
CUT/FILL TO ROCK BASE				
ROCK BASE				
CUT/FILL TO EXISTING				
EXISTING				
OFFSET				

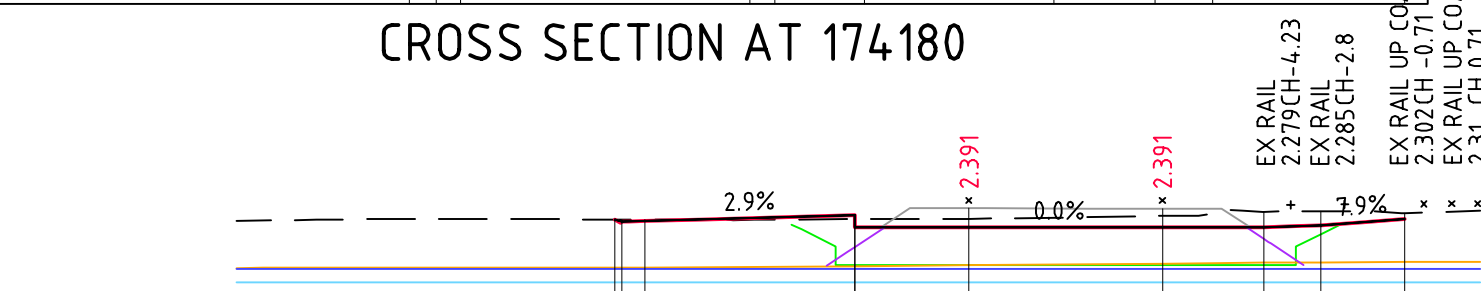


DATUM R.L. - 3.00		
DESIGN		1.887 1.824 1.843
CUT/FILL TO ROCK BASE		-1.376 -1.005 -1.005
ROCK BASE		-0.678 -0.678 -0.678
CUT/FILL TO EXISTING		-0.001 0.061 0.042
EXISTING		1.888 1.887 1.885
OFFSET		-22.121 -15.772 -15.771 -12.745 -7.626 -4.949 -3.434 -1.214



DATUM R.L.-3.00					
DESIGN					
CUT/FILL TO ROCK BASE					
ROCK BASE					
CUT/FILL TO EXISTING					
EXISTING					
OFFSET					

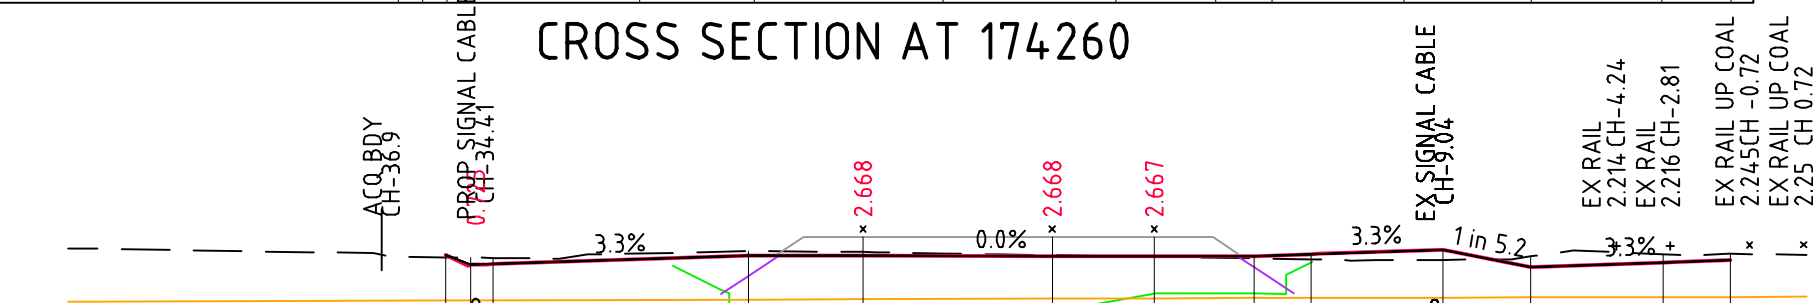

DATUM R.L.-3.00					
DESIGN					
CUT/FILL TO ROCK BASE					
ROCK BASE					
CUT/FILL TO EXISTING					
EXISTING					
OFFSET					

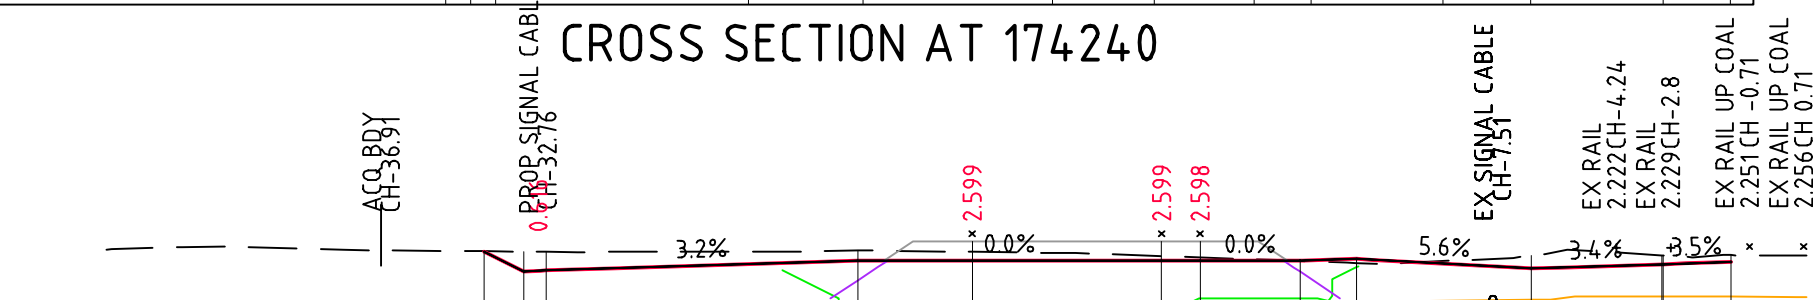

DATUM R.L. -3.00					
DESIGN					
CUT/FILL TO ROCK BASE					
ROCK BASE					
CUT/FILL TO EXISTING					
EXISTING					
OFFSET					



LEGEND




- DESIGN SURFACE
EXISTING SURFACE
BOTTOM OF ROCK FILL/CUT FLOOR
BASE OF EXISTING IMPORTED FILL
GROUND WATER LEVEL DRY CONDITION
GROUND WATER LEVEL WET CONDITION

Wednesday, 6 March 2013

C:\Users\wrightmo\Desktop\20120507_HR_OPTION-K-XSEC sheeted.dwg

SHEET 2
SCALE 1:200 @ A3

- LEGEND**
- DESIGN SURFACE
 - EXISTING SURFACE
 - BOTTOM OF ROCK FILL/CUT FLOOR
 - BASE OF EXISTING IMPORTED FILL
 - GROUND WATER LEVEL DRY CONDITION
 - GROUND WATER LEVEL WET CONDITION

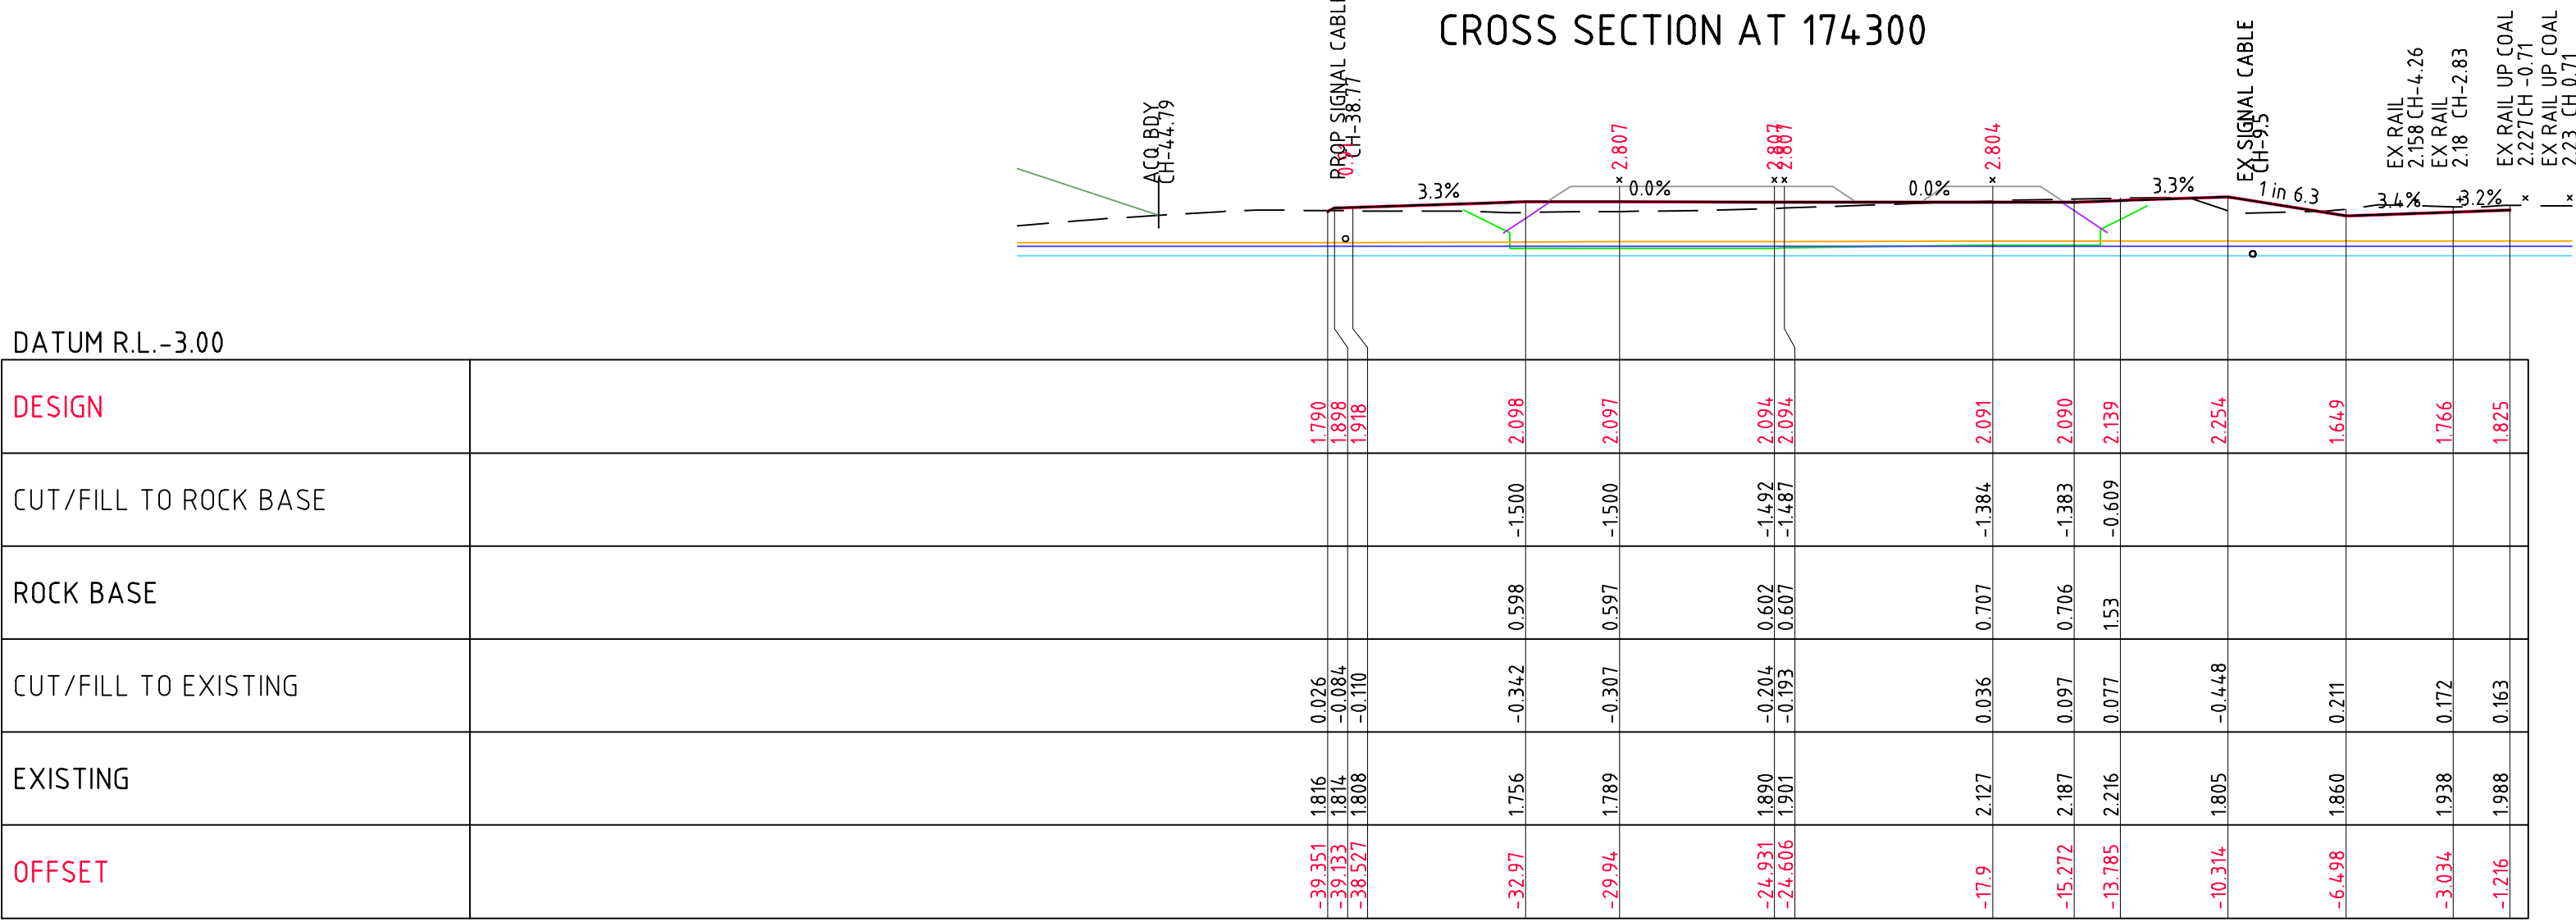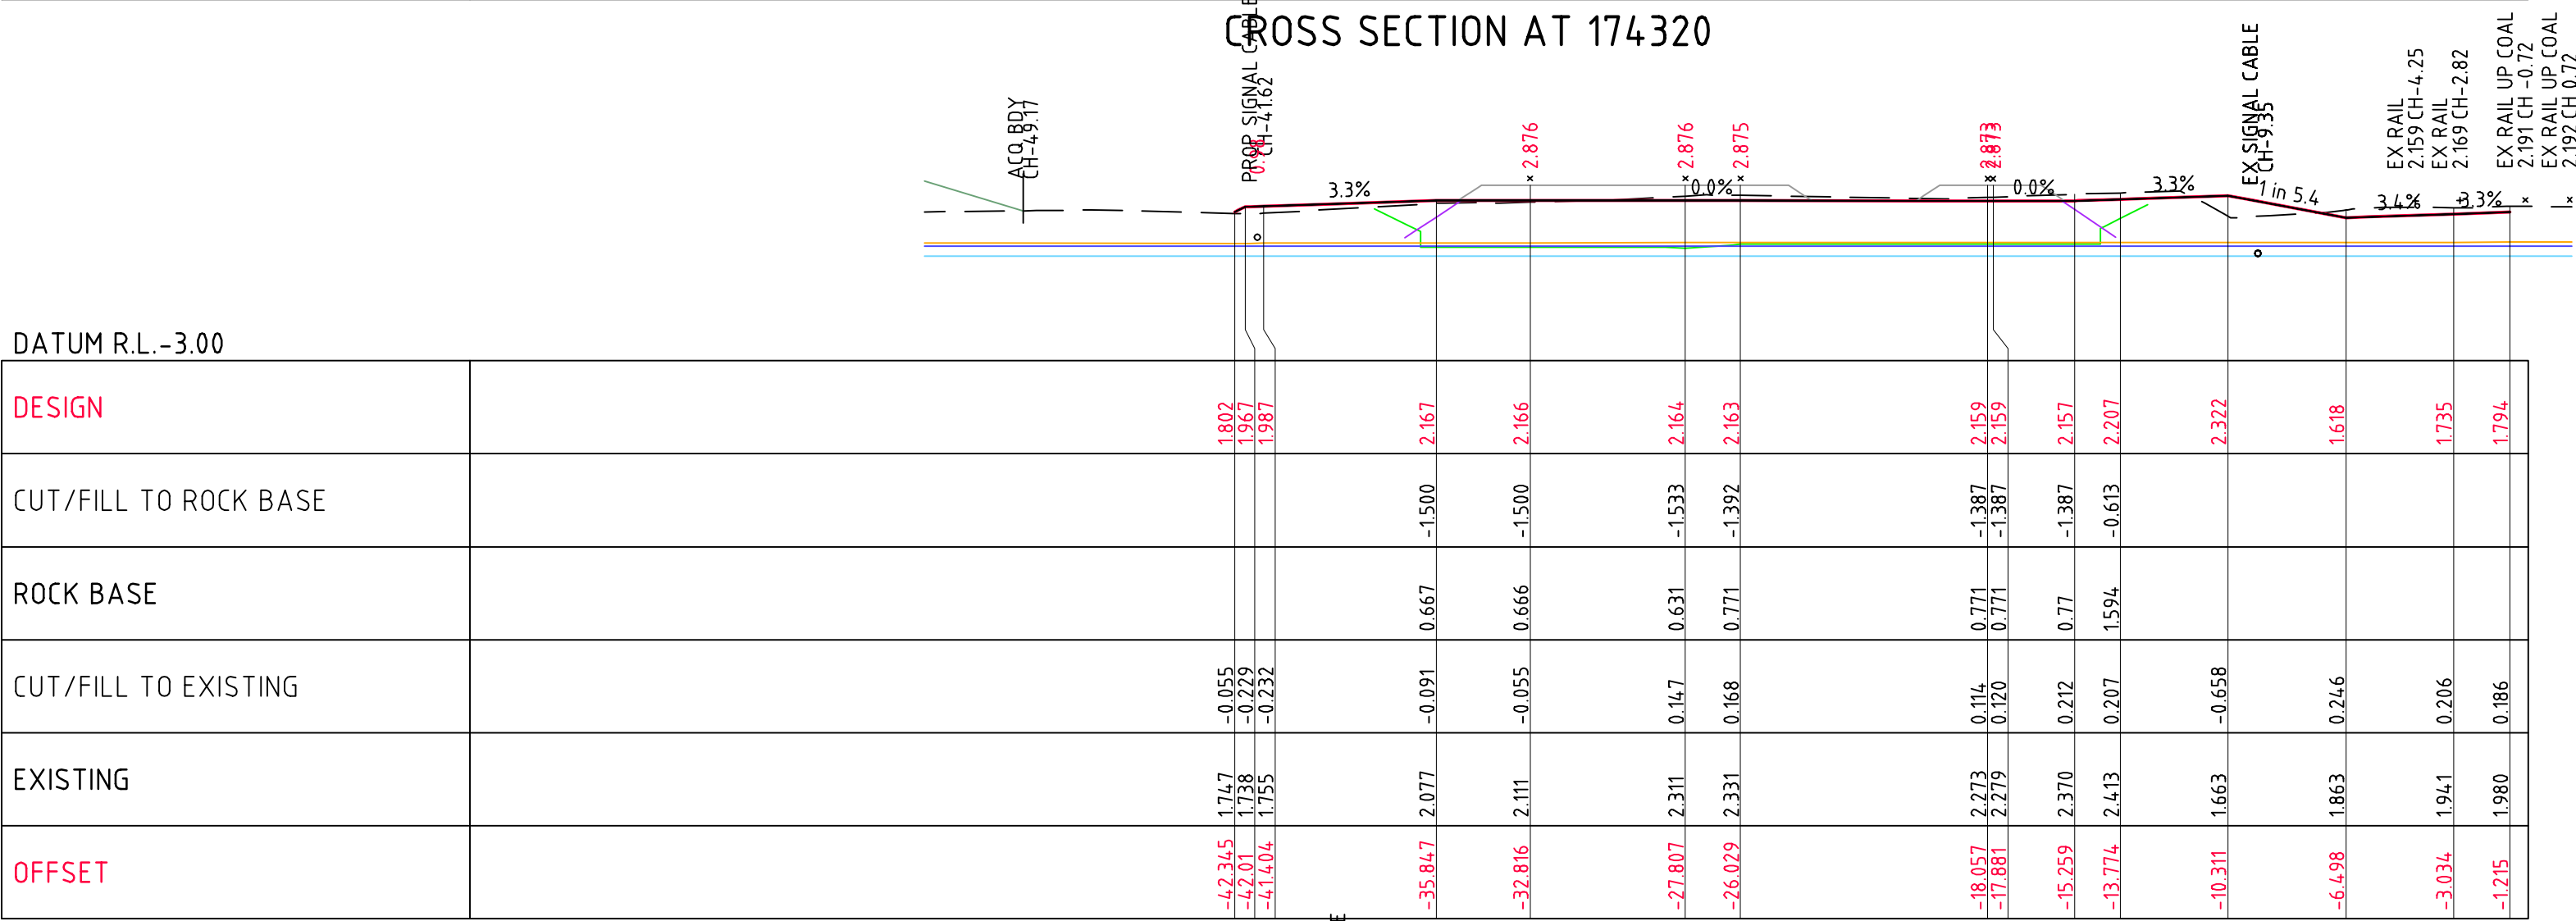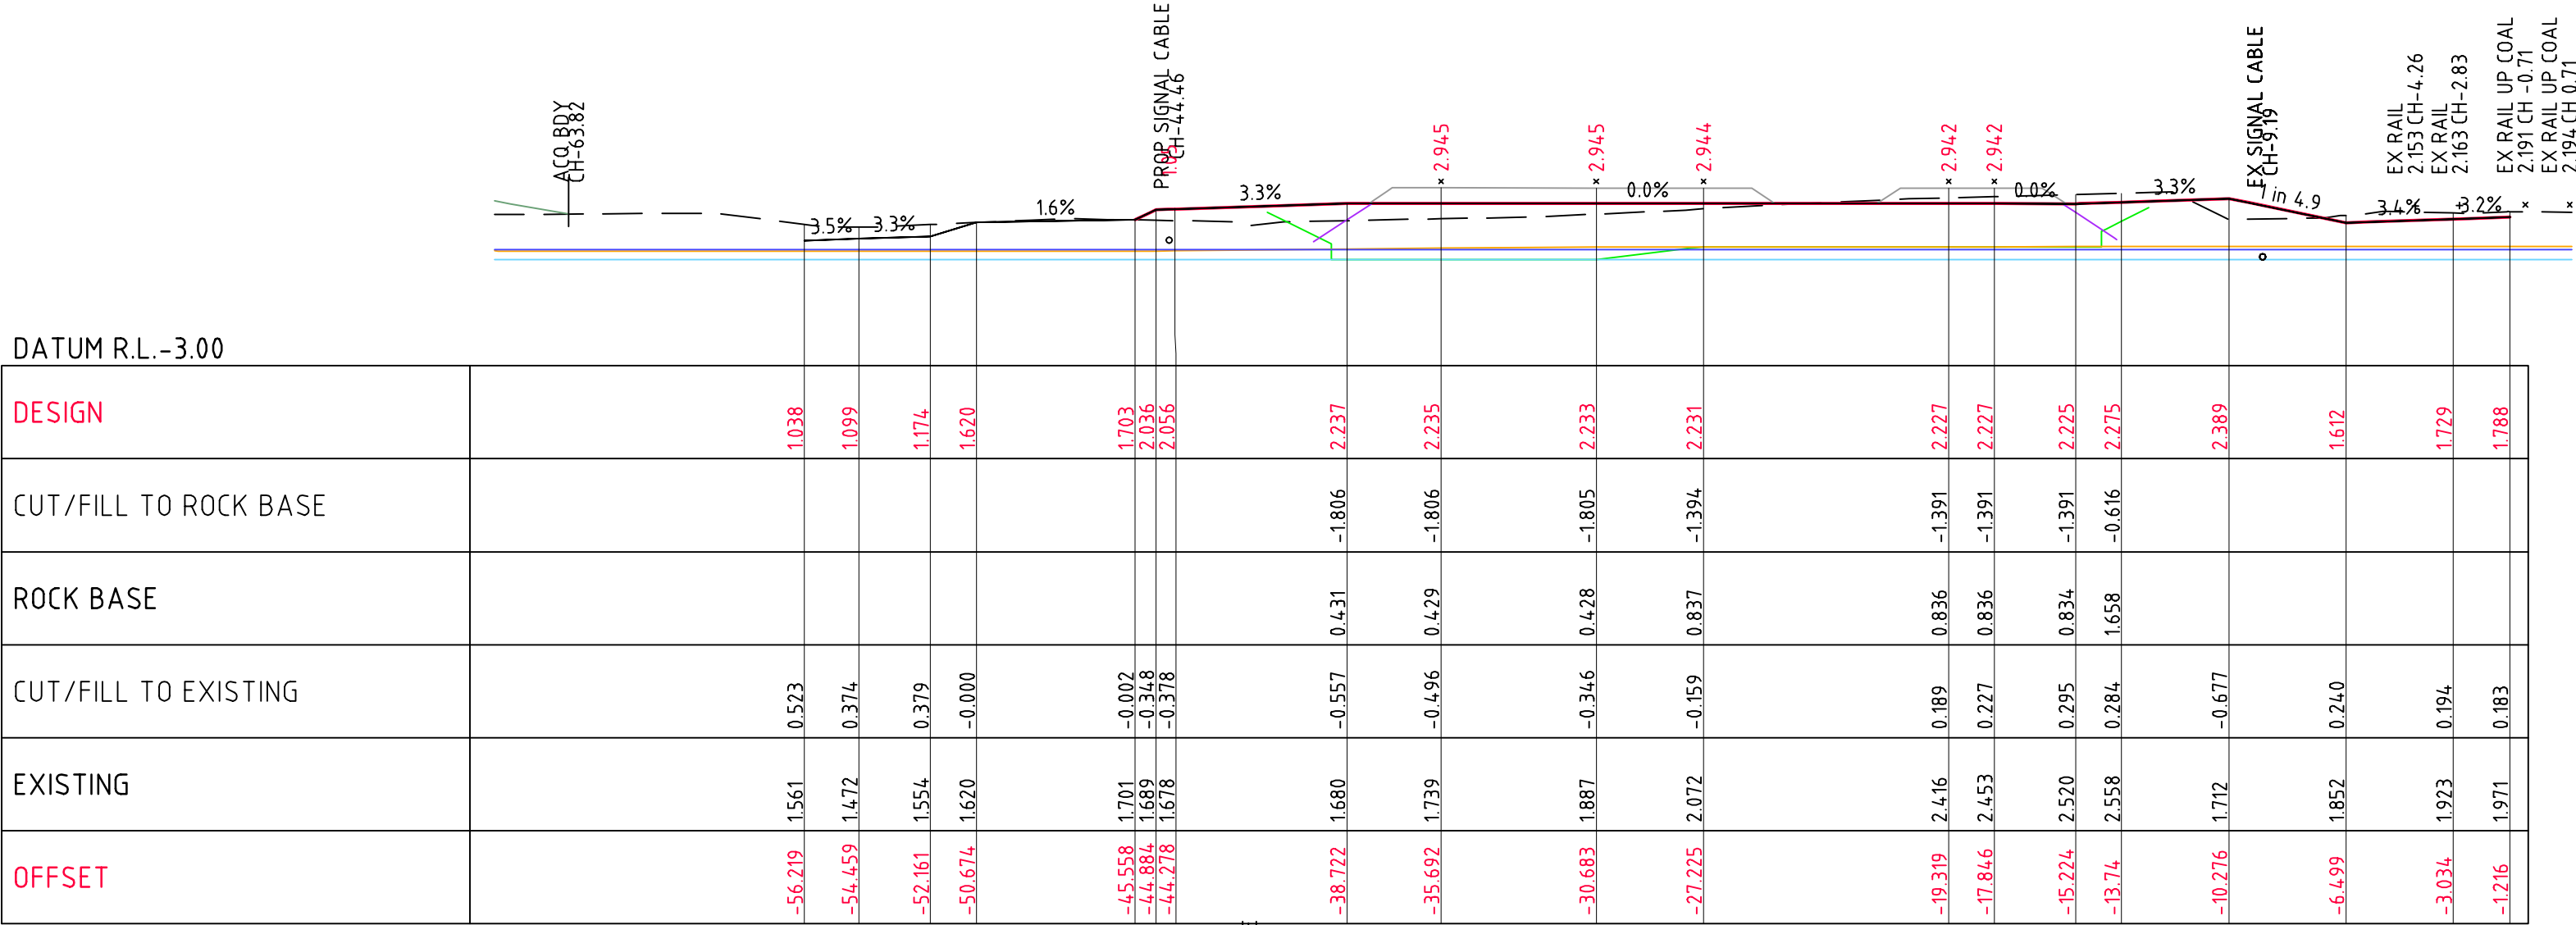




Wednesday, 6 March 2013

C:\Users\wrightm\Desktop\20120507_HR_OPTION-K-XSEC sheeted.dwg

SHEET 3
SCALE 1:200 @ A3

LEGEND

- DESIGN SURFACE
- EXISTING SURFACE
- BOTTOM OF ROCK FILL/CUT FLOOR
- BASE OF EXISTING IMPORTED FILL
- GROUND WATER LEVEL DRY CONDITION
- GROUND WATER LEVEL WET CONDITION

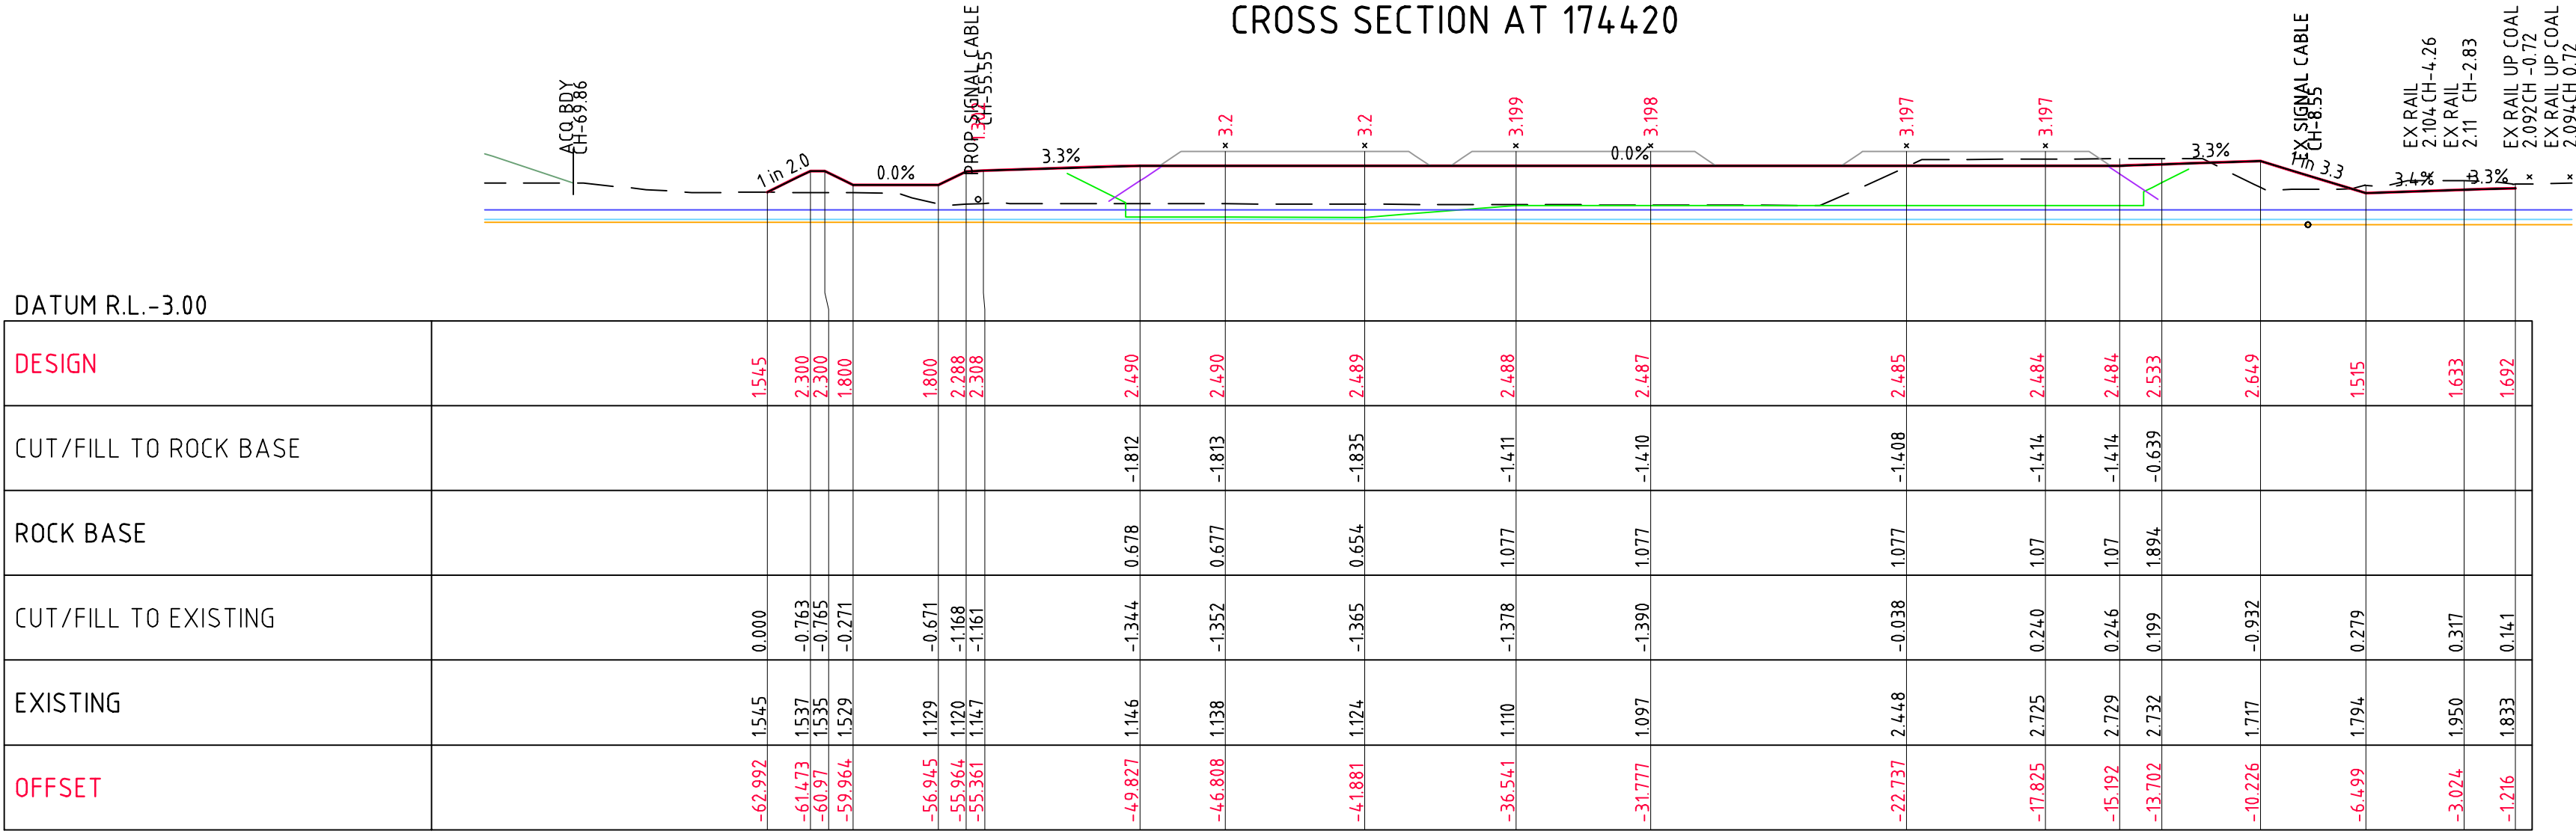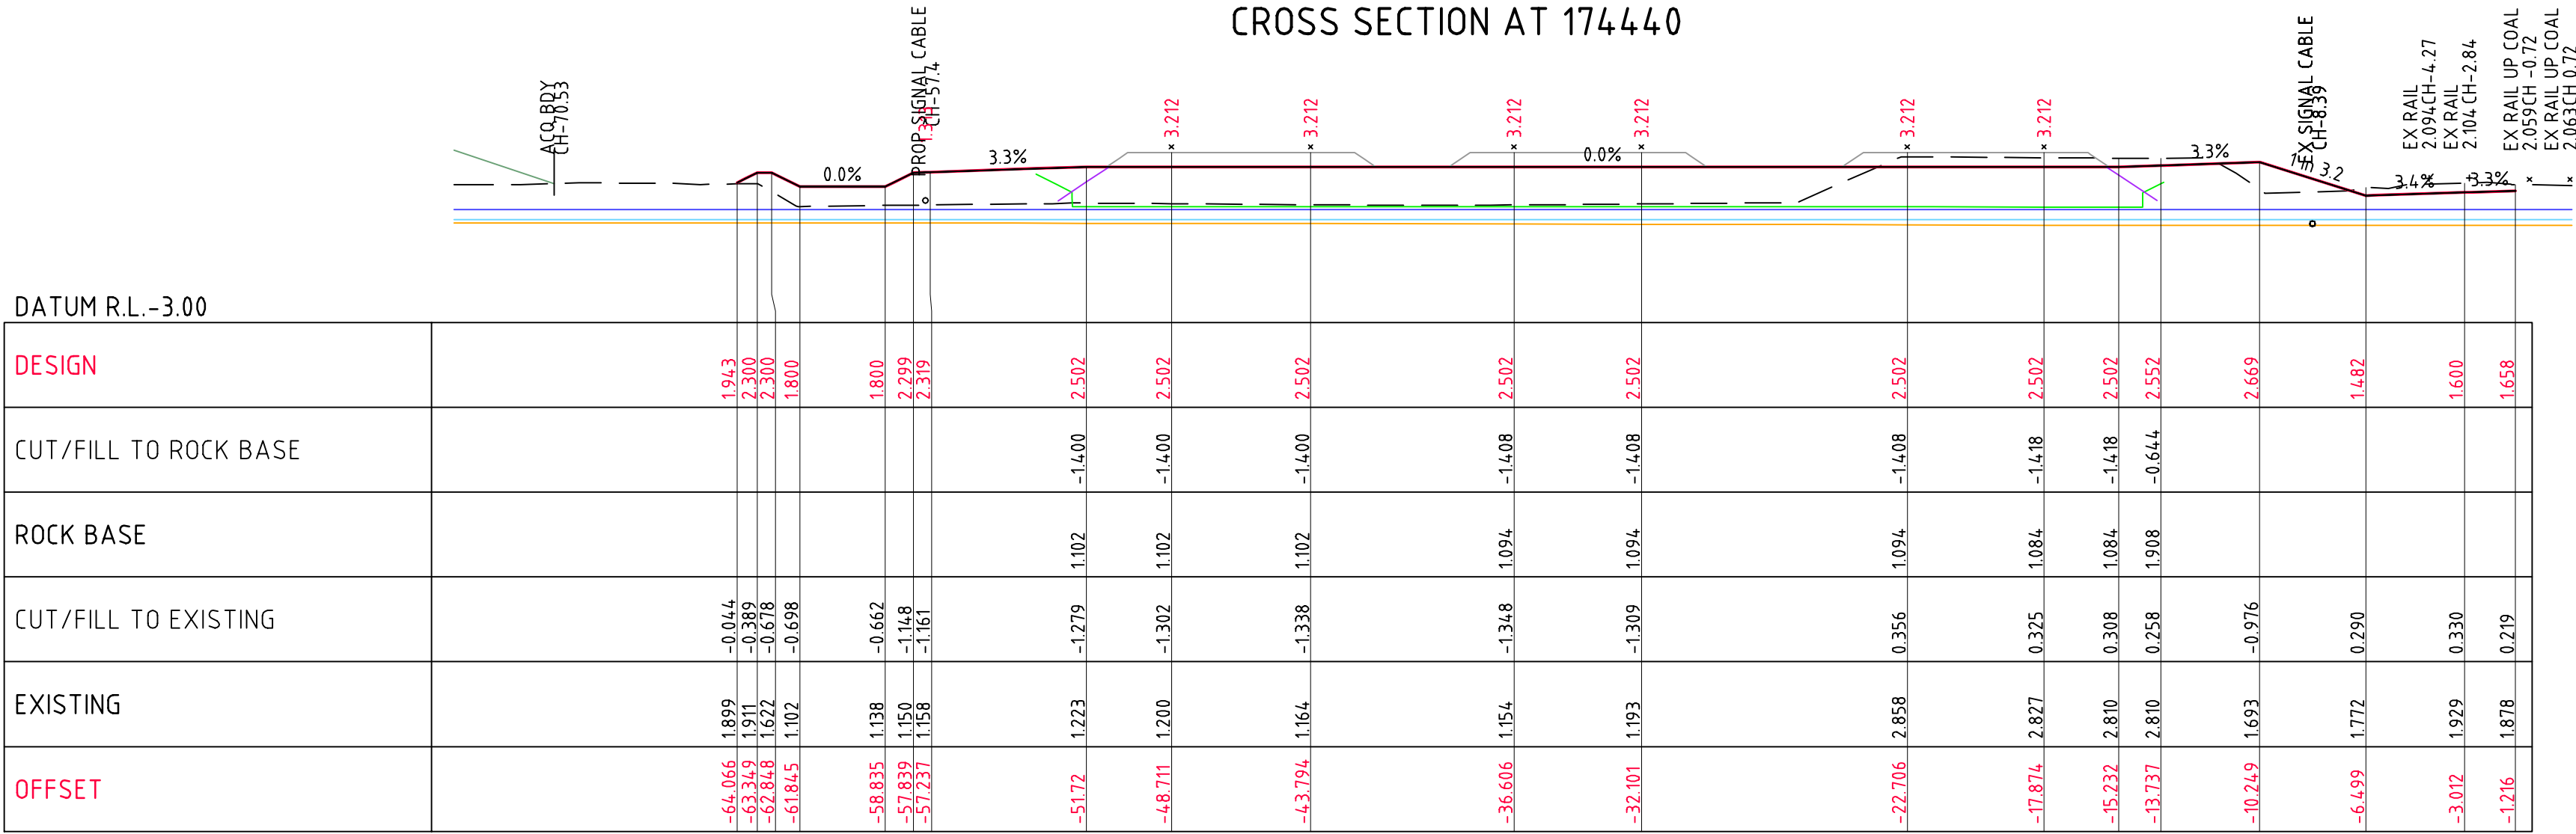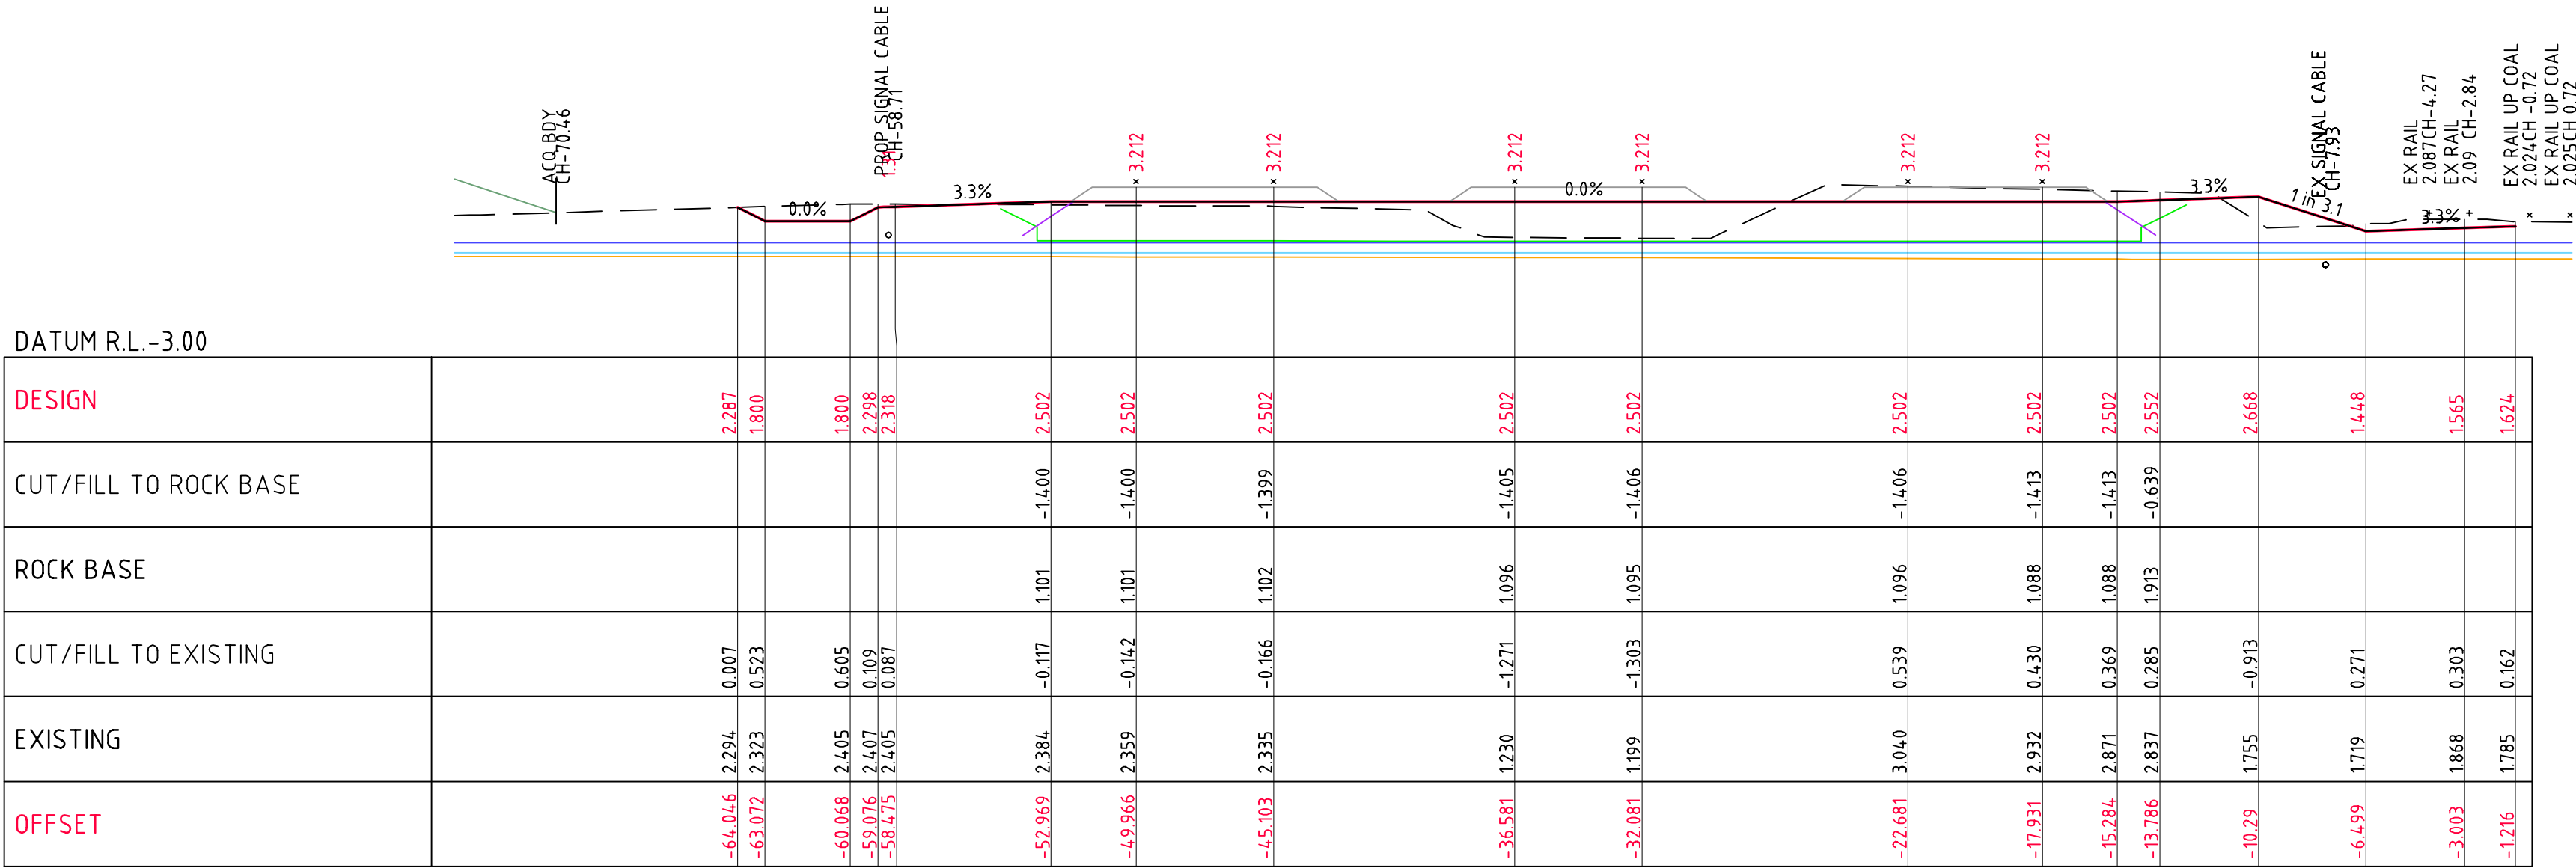

Wednesday, 6 March 2013

C:\Users\wrightmo\Desktop\20120507_HR_OPTION-K-XSEC sheeted.dwg

SHEET 5
SCALE 1:200 @ A3

LEGEND

DESIGN SURFACE




EXISTING SURFACE

BOTTOM OF ROCK FILL/CUT FLOOR

BASE OF EXISTING IMPORTED FILL

GROUND WATER LEVEL DRY CONDITION

GROUND WATER LEVEL WET CONDITION

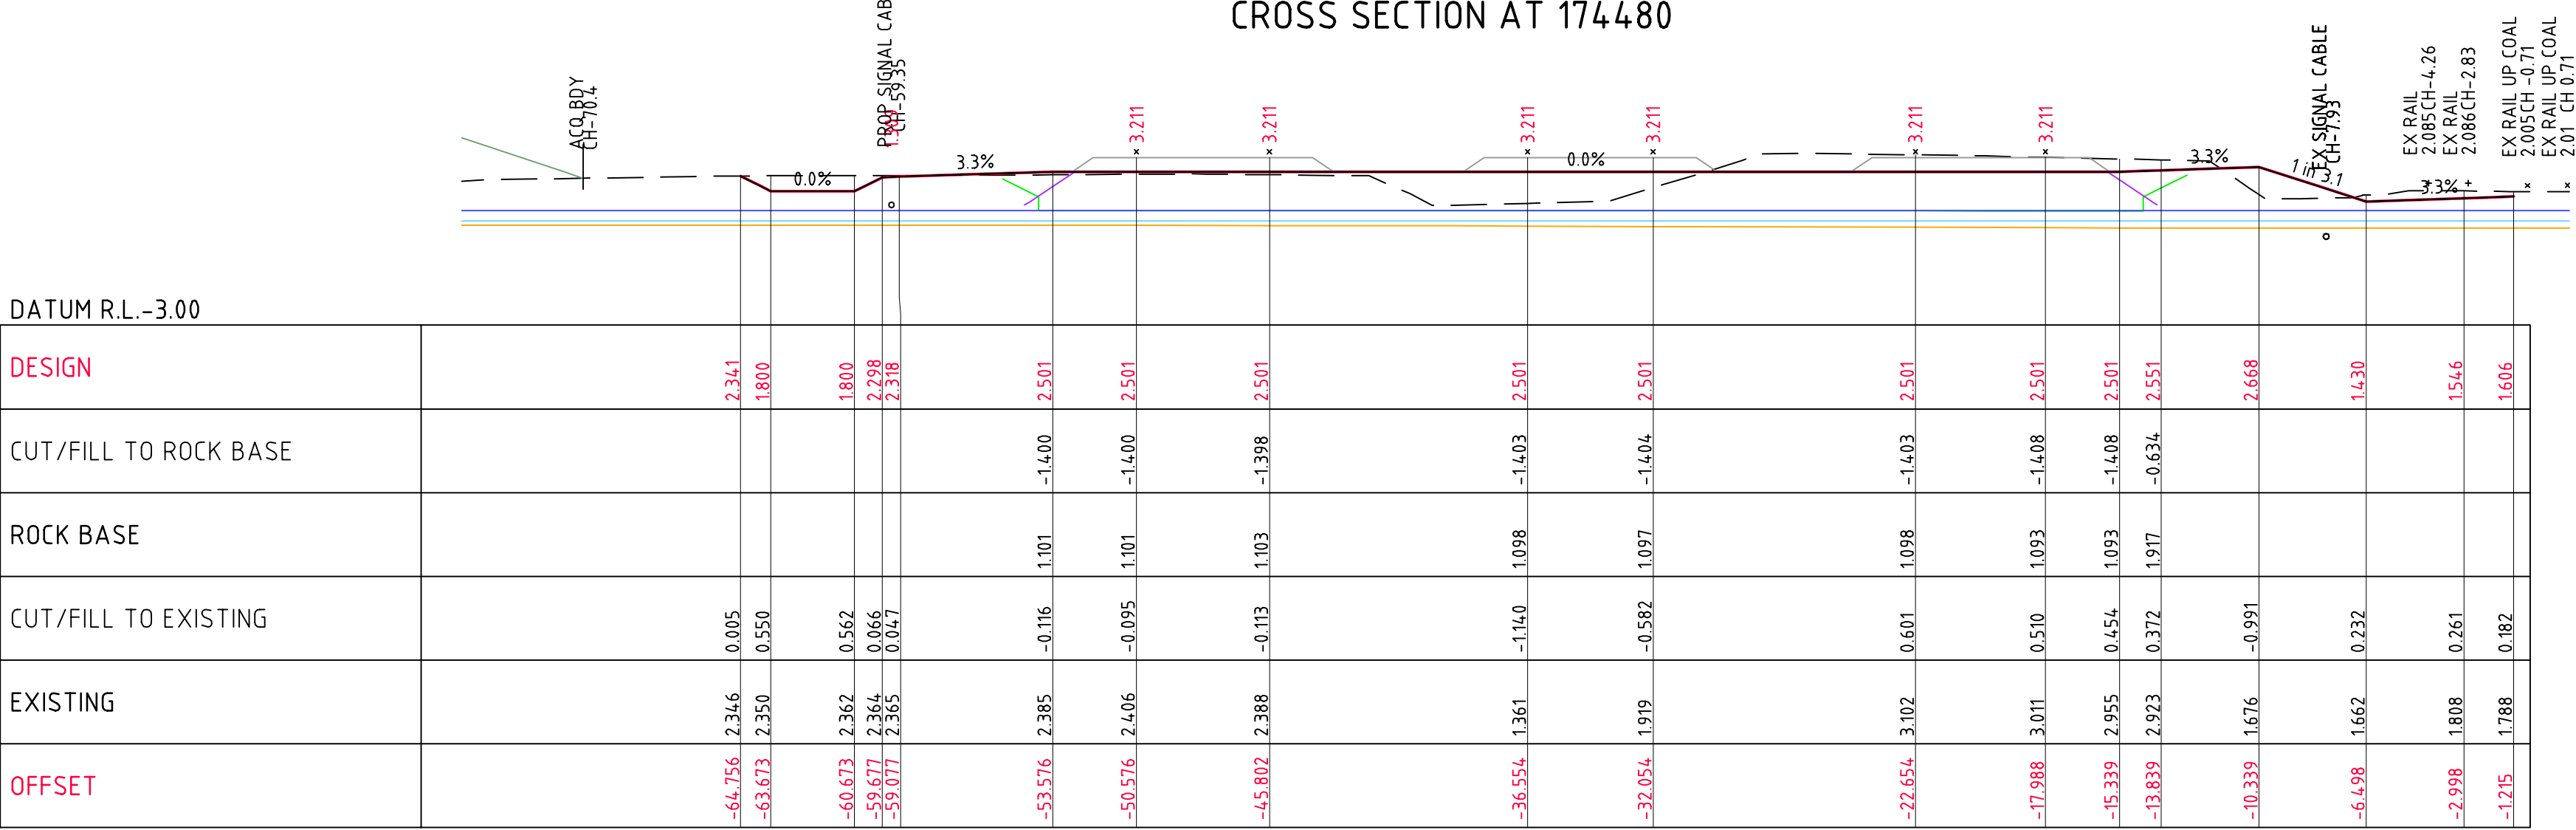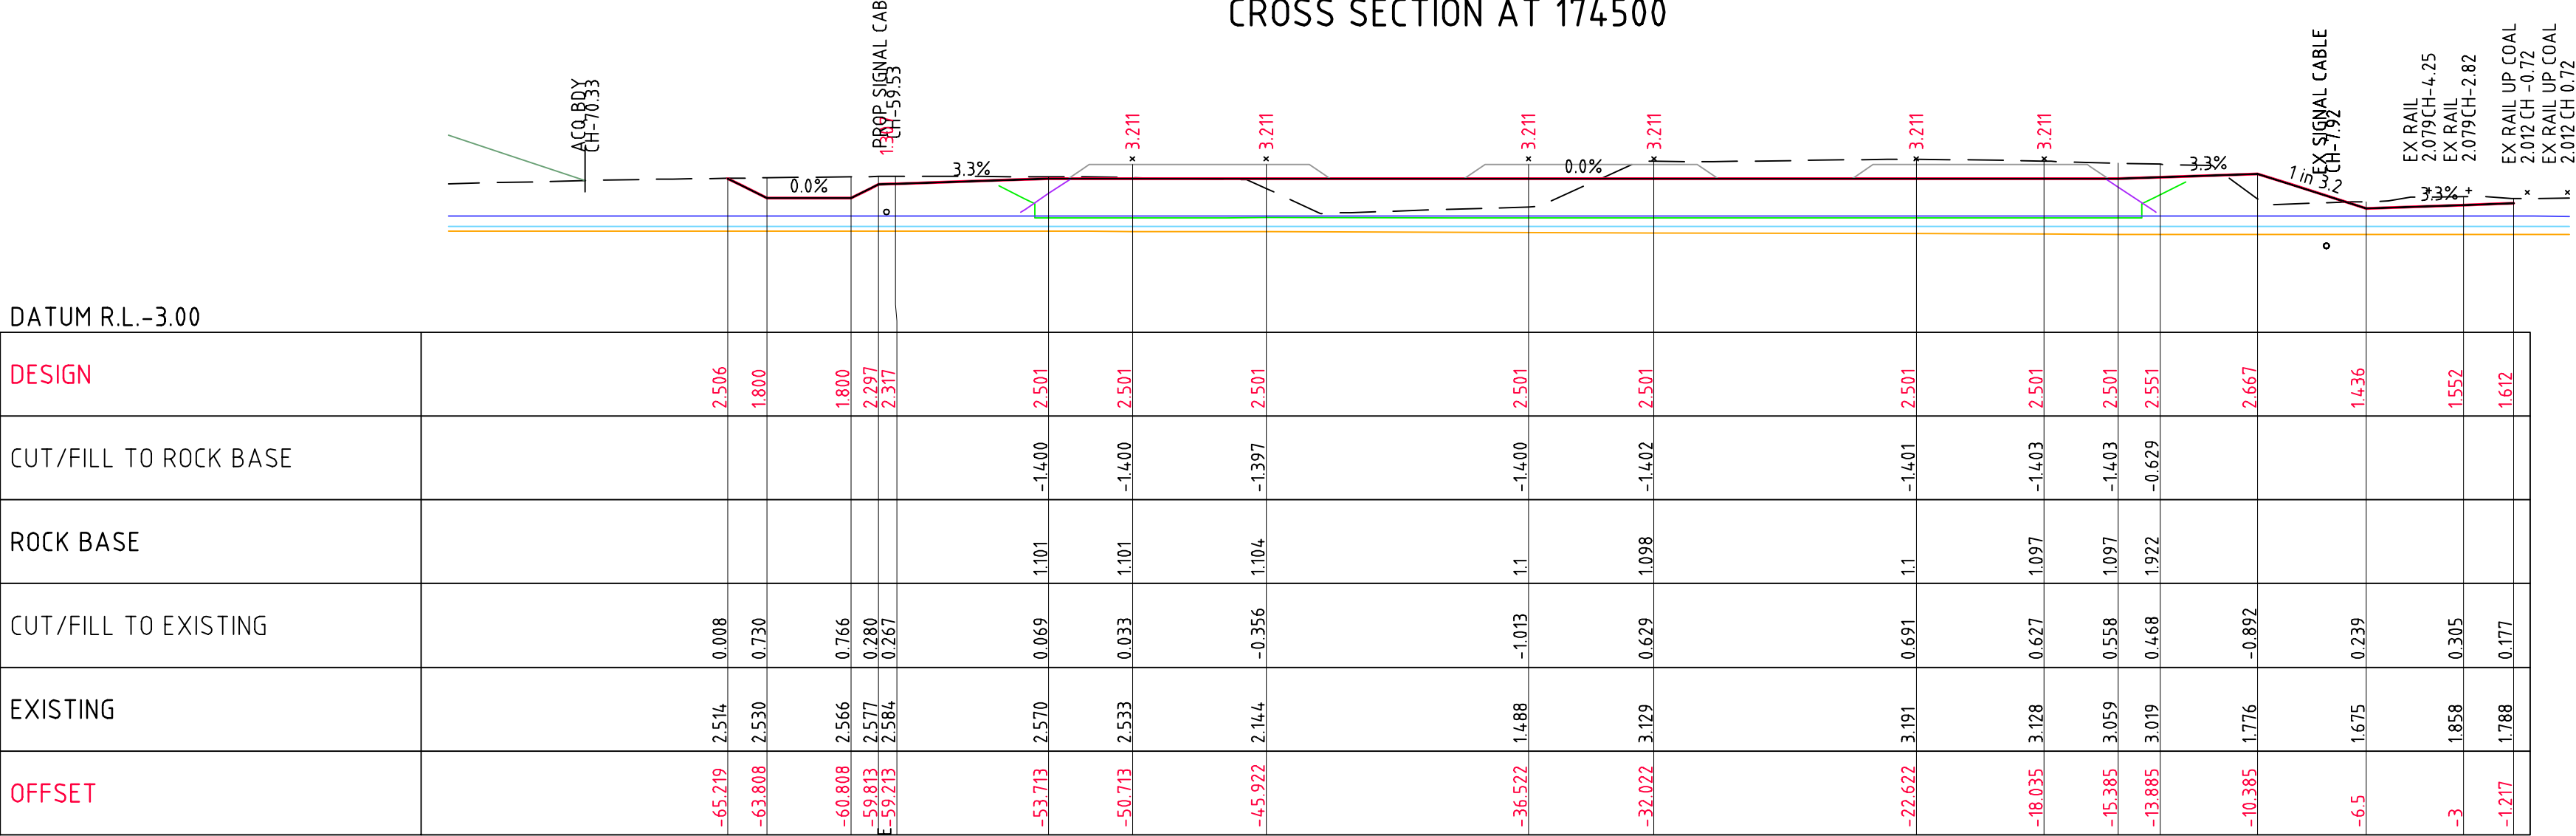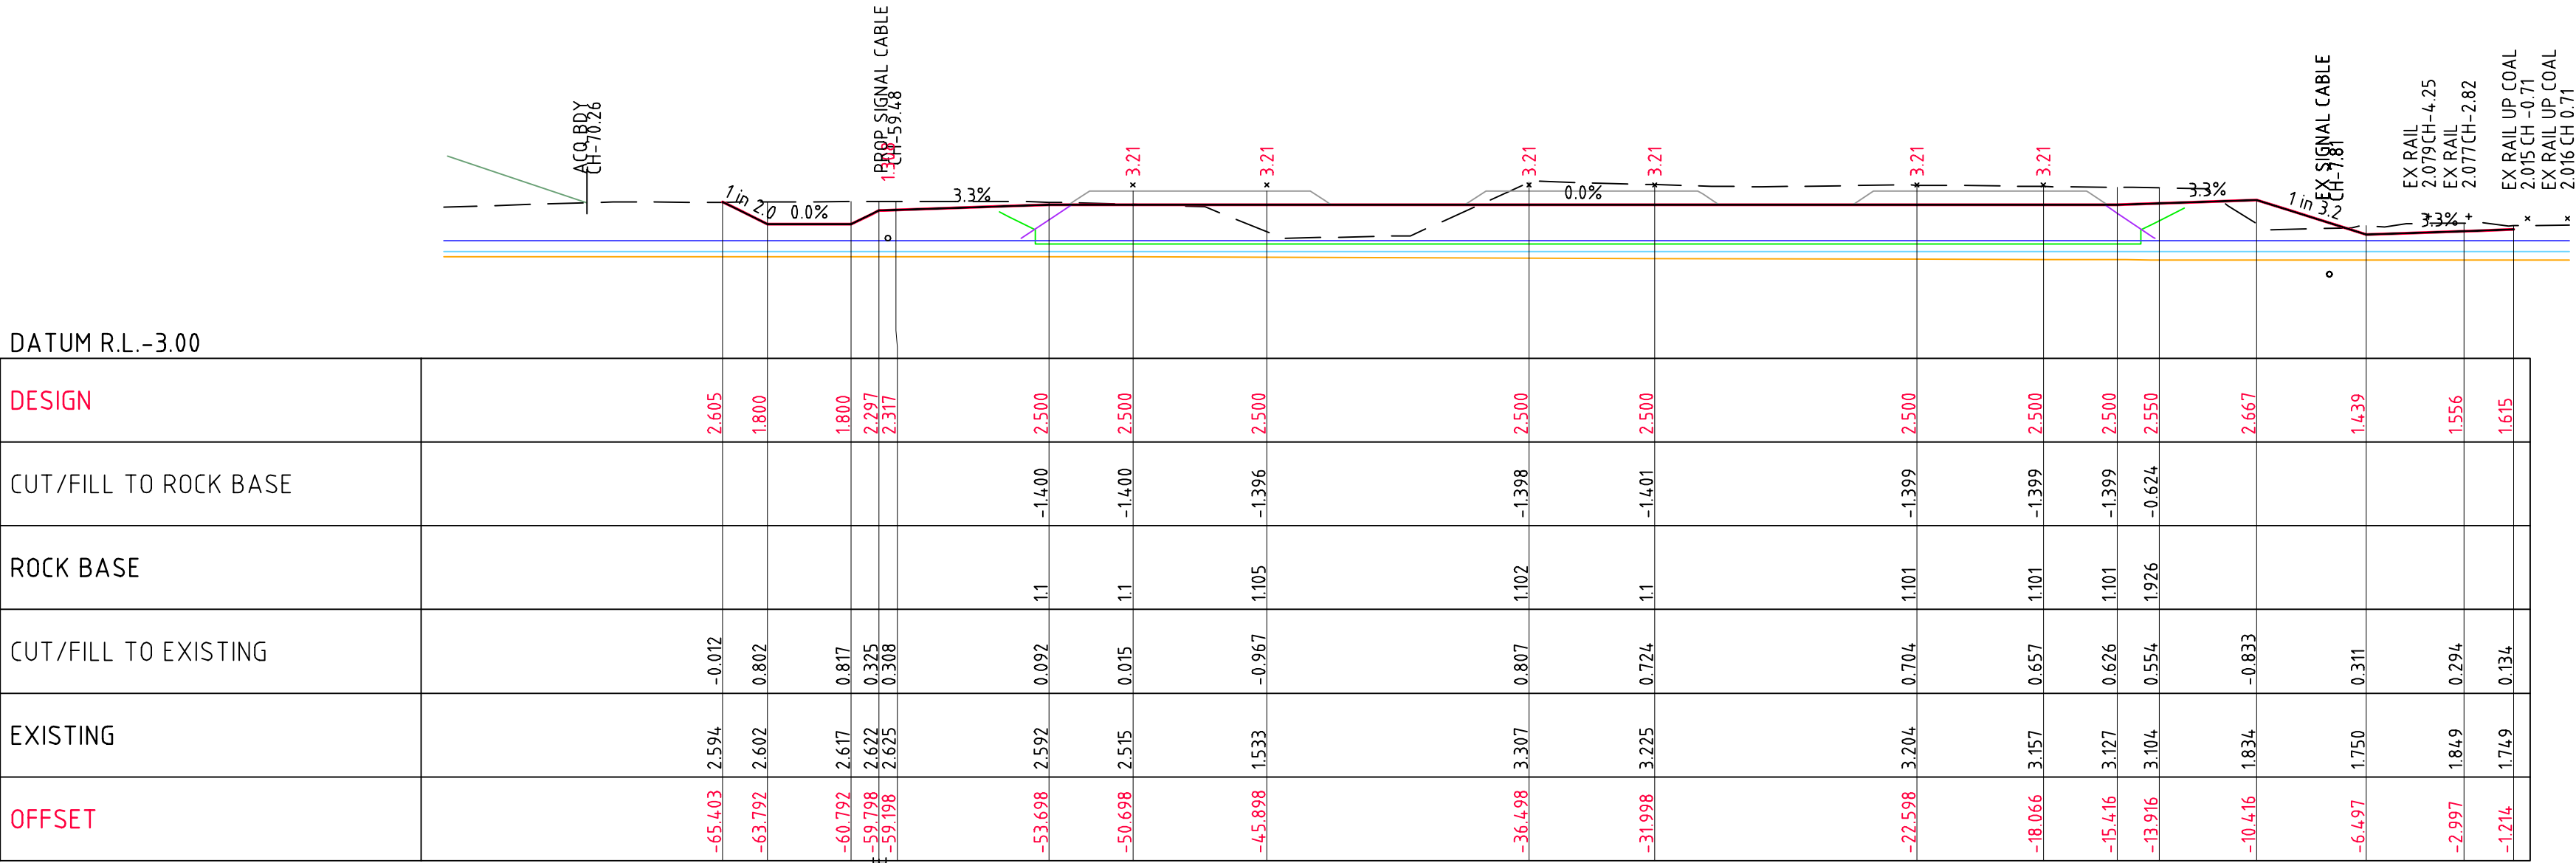


Wednesday, 6 March 2013

C:\Users\wrightmo\Desktop\20120507_HR_OPTION-K-XSEC sheeted.dwg


SHEET 6
SCALE 1:200 @ A3

LEGEND


- DESIGN SURFACE
- EXISTING SURFACE
- BOTTOM OF ROCK FILL/CUT FLOOR
- BASE OF EXISTING IMPORTED FILL
- GROUND WATER LEVEL DRY CONDITION
- GROUND WATER LEVEL WET CONDITION

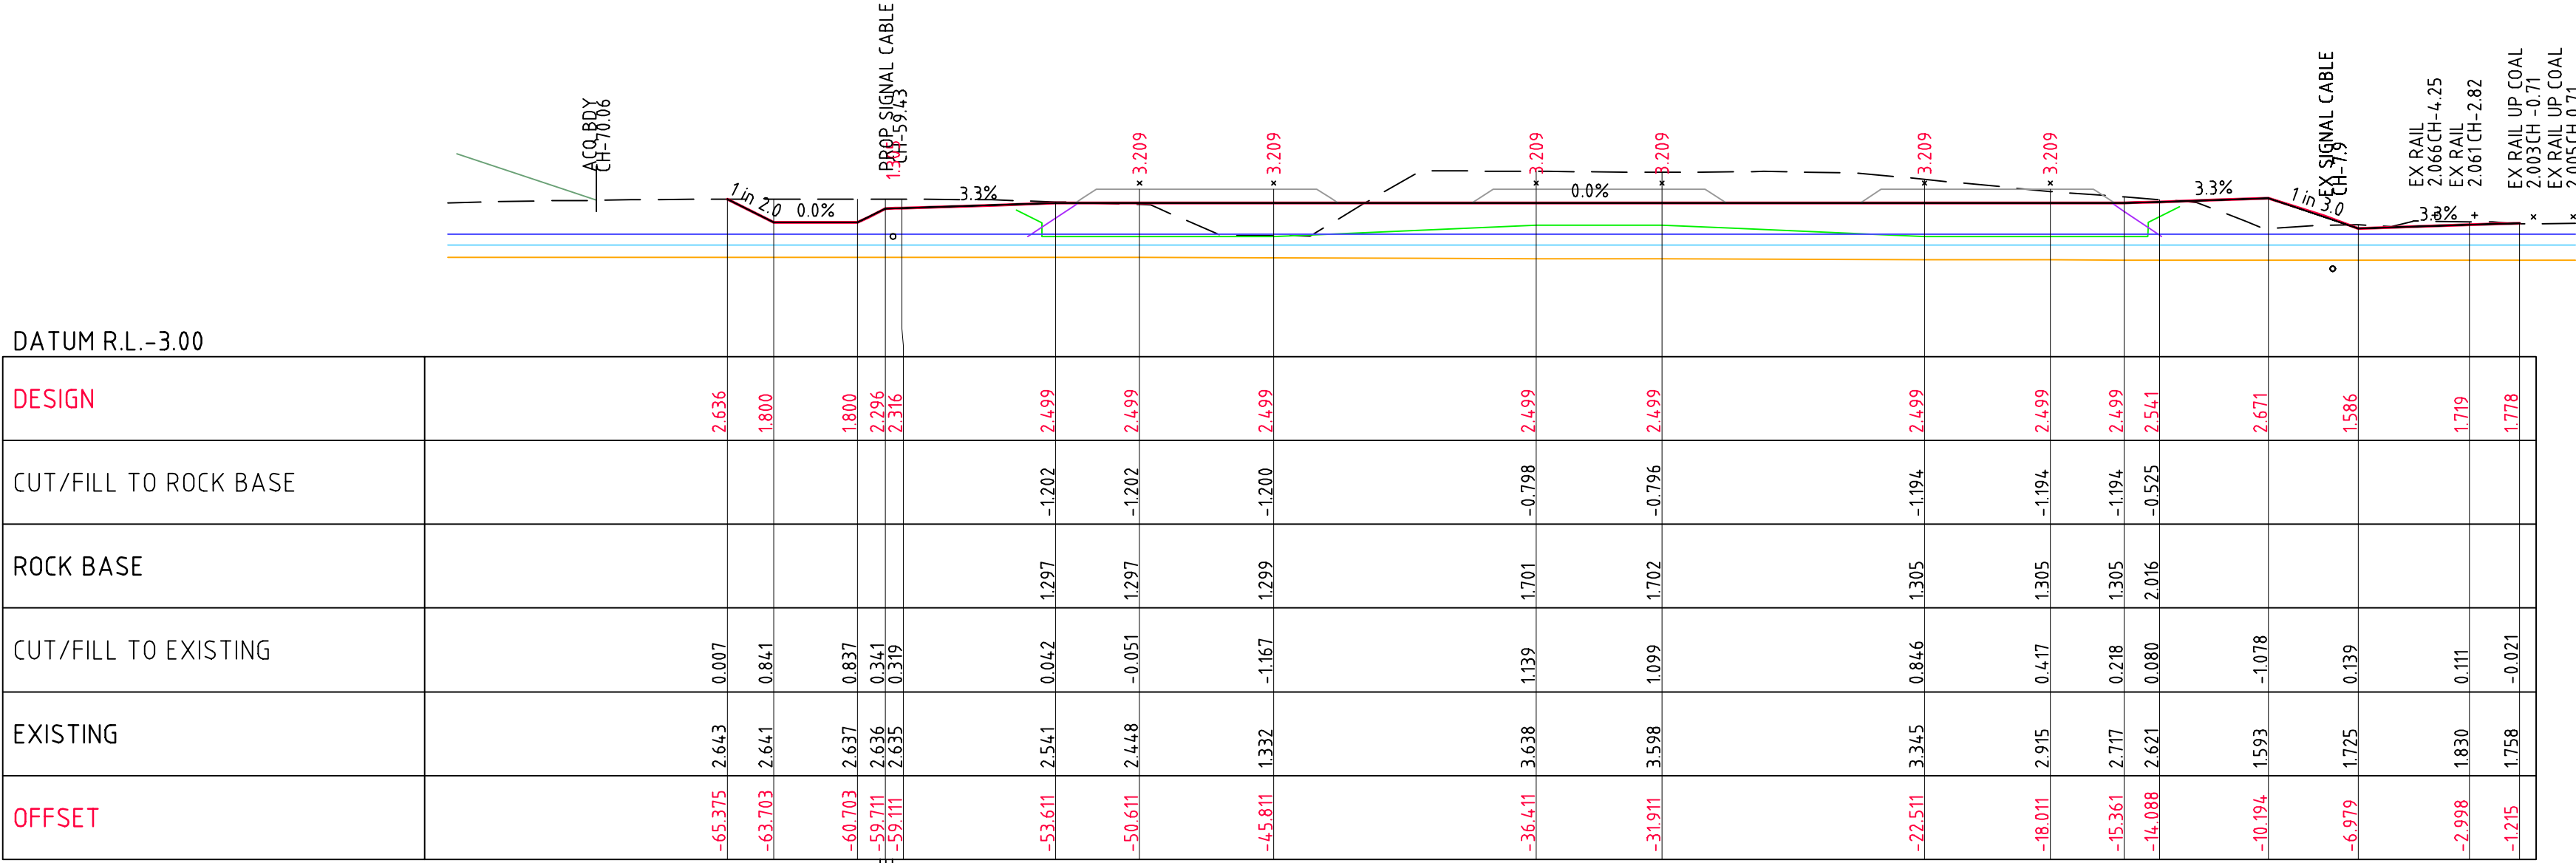

CROSS SECTION AT 174560

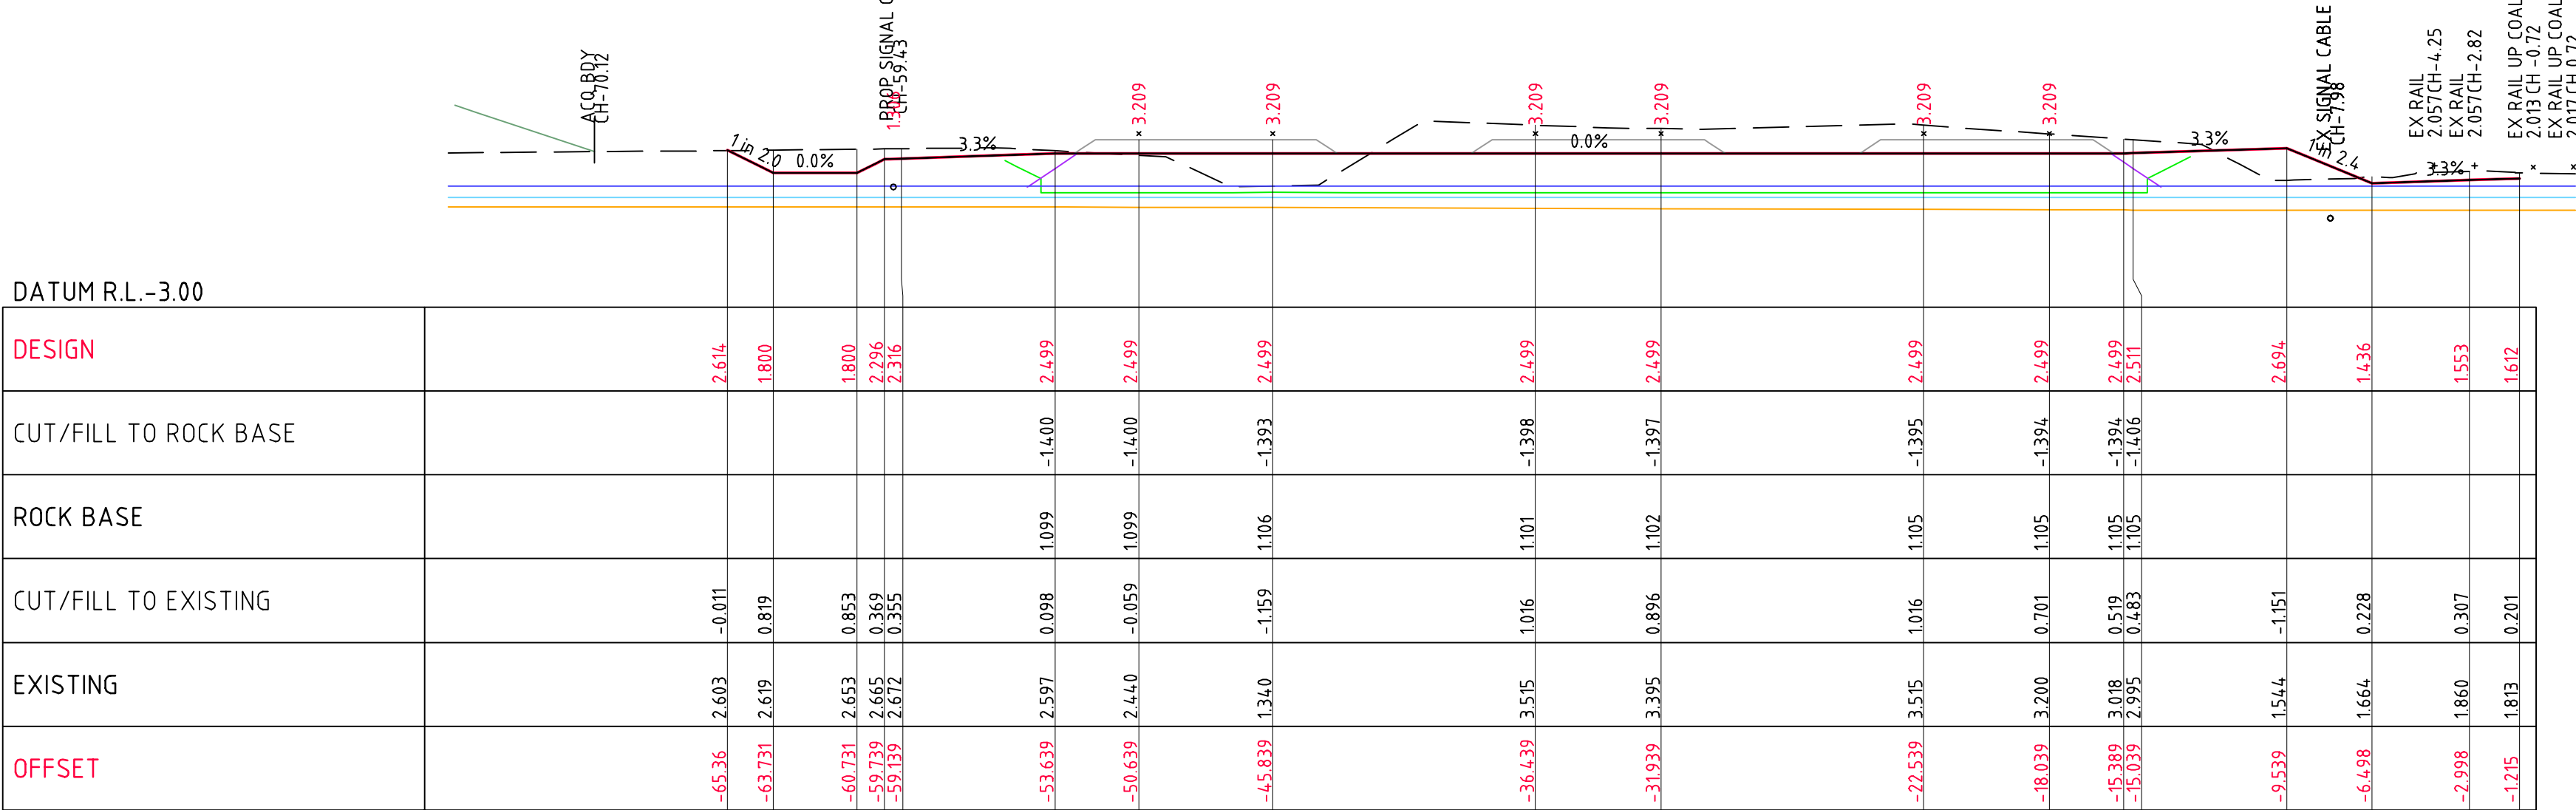

CROSS SECTION AT 174540

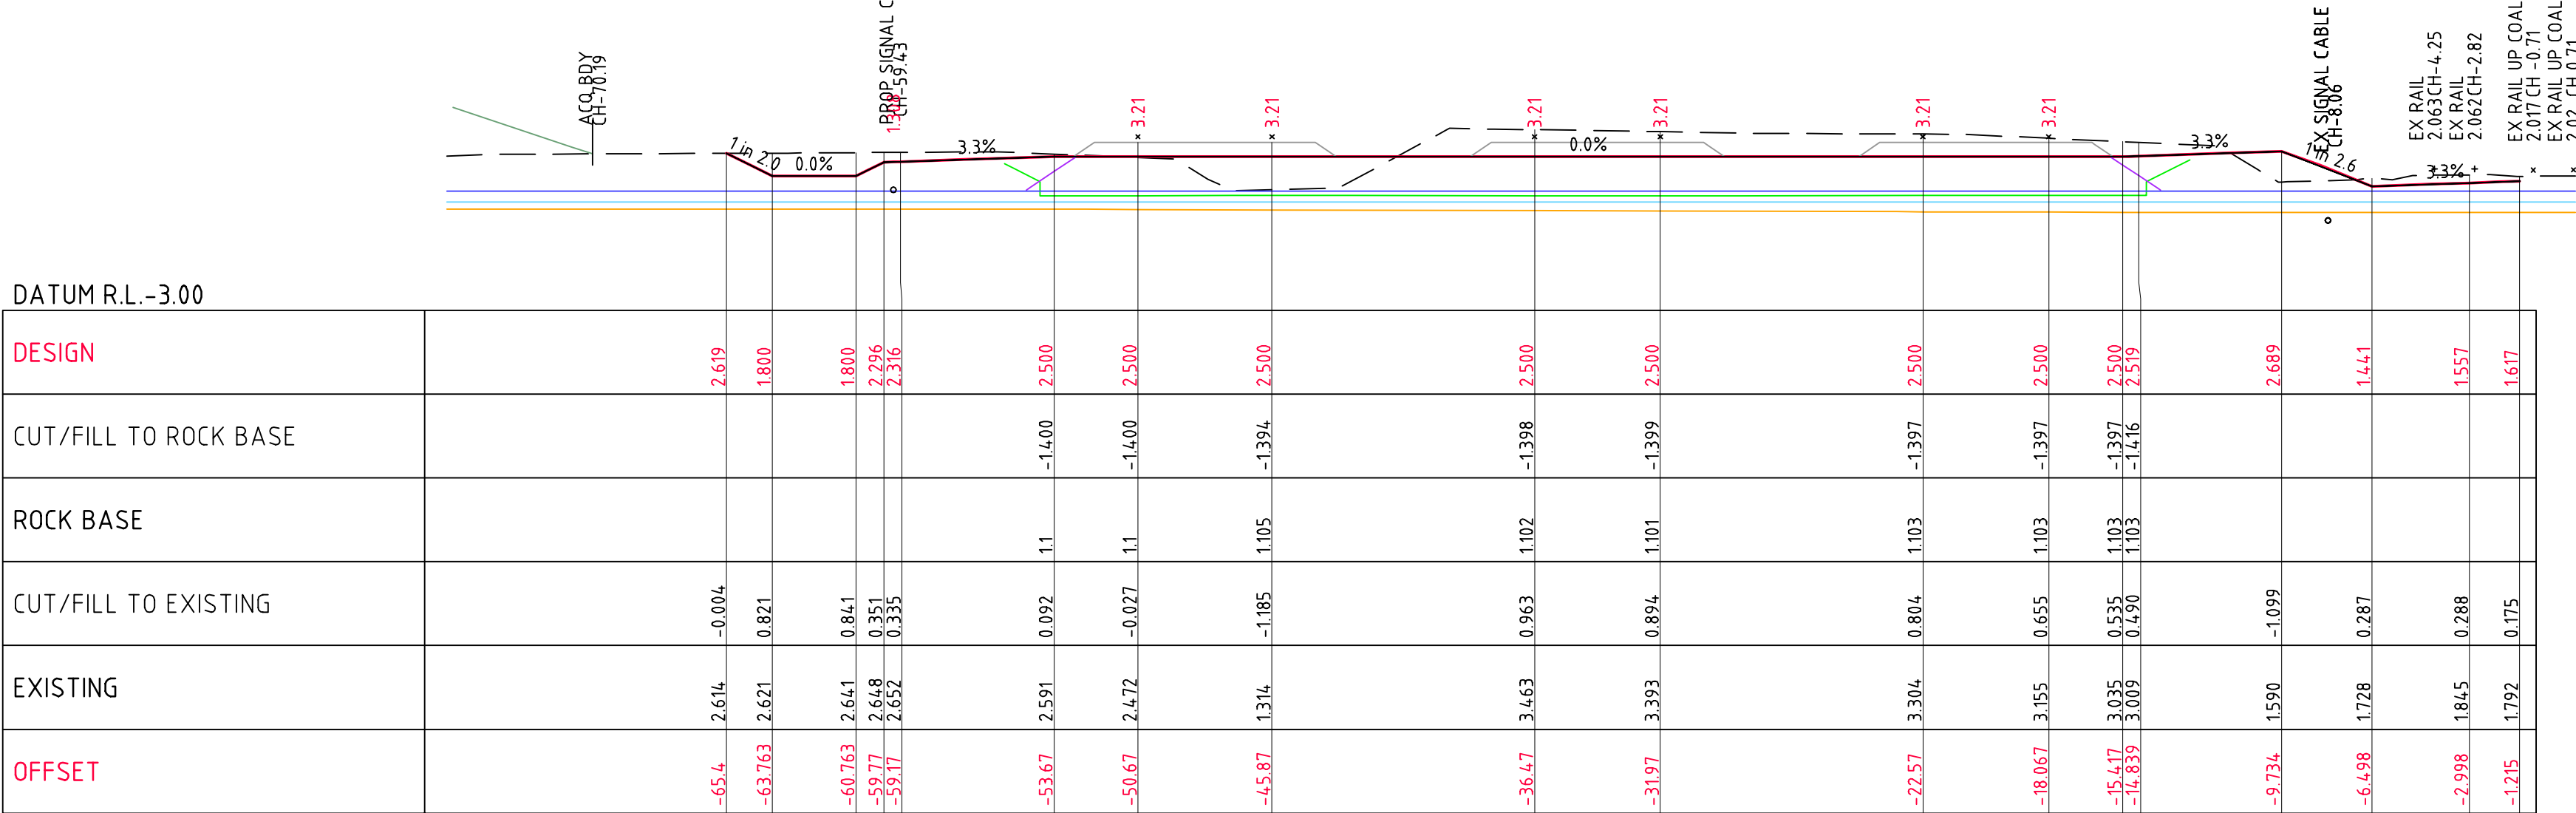

CROSS SECTION AT 174520




Wednesday, 6 March 2013

C:\Users\wrightmo\Desktop\20120507_HR_OPTION-K-XSEC sheeted.dwg

SHEET 7
SCALE 1:200 @ A3

LEGEND




- DESIGN SURFACE
- EXISTING SURFACE
- BOTTOM OF ROCK FILL/CUT FLOOR
- BASE OF EXISTING IMPORTED FILL
- GROUND WATER LEVEL DRY CONDITION
- GROUND WATER LEVEL WET CONDITION

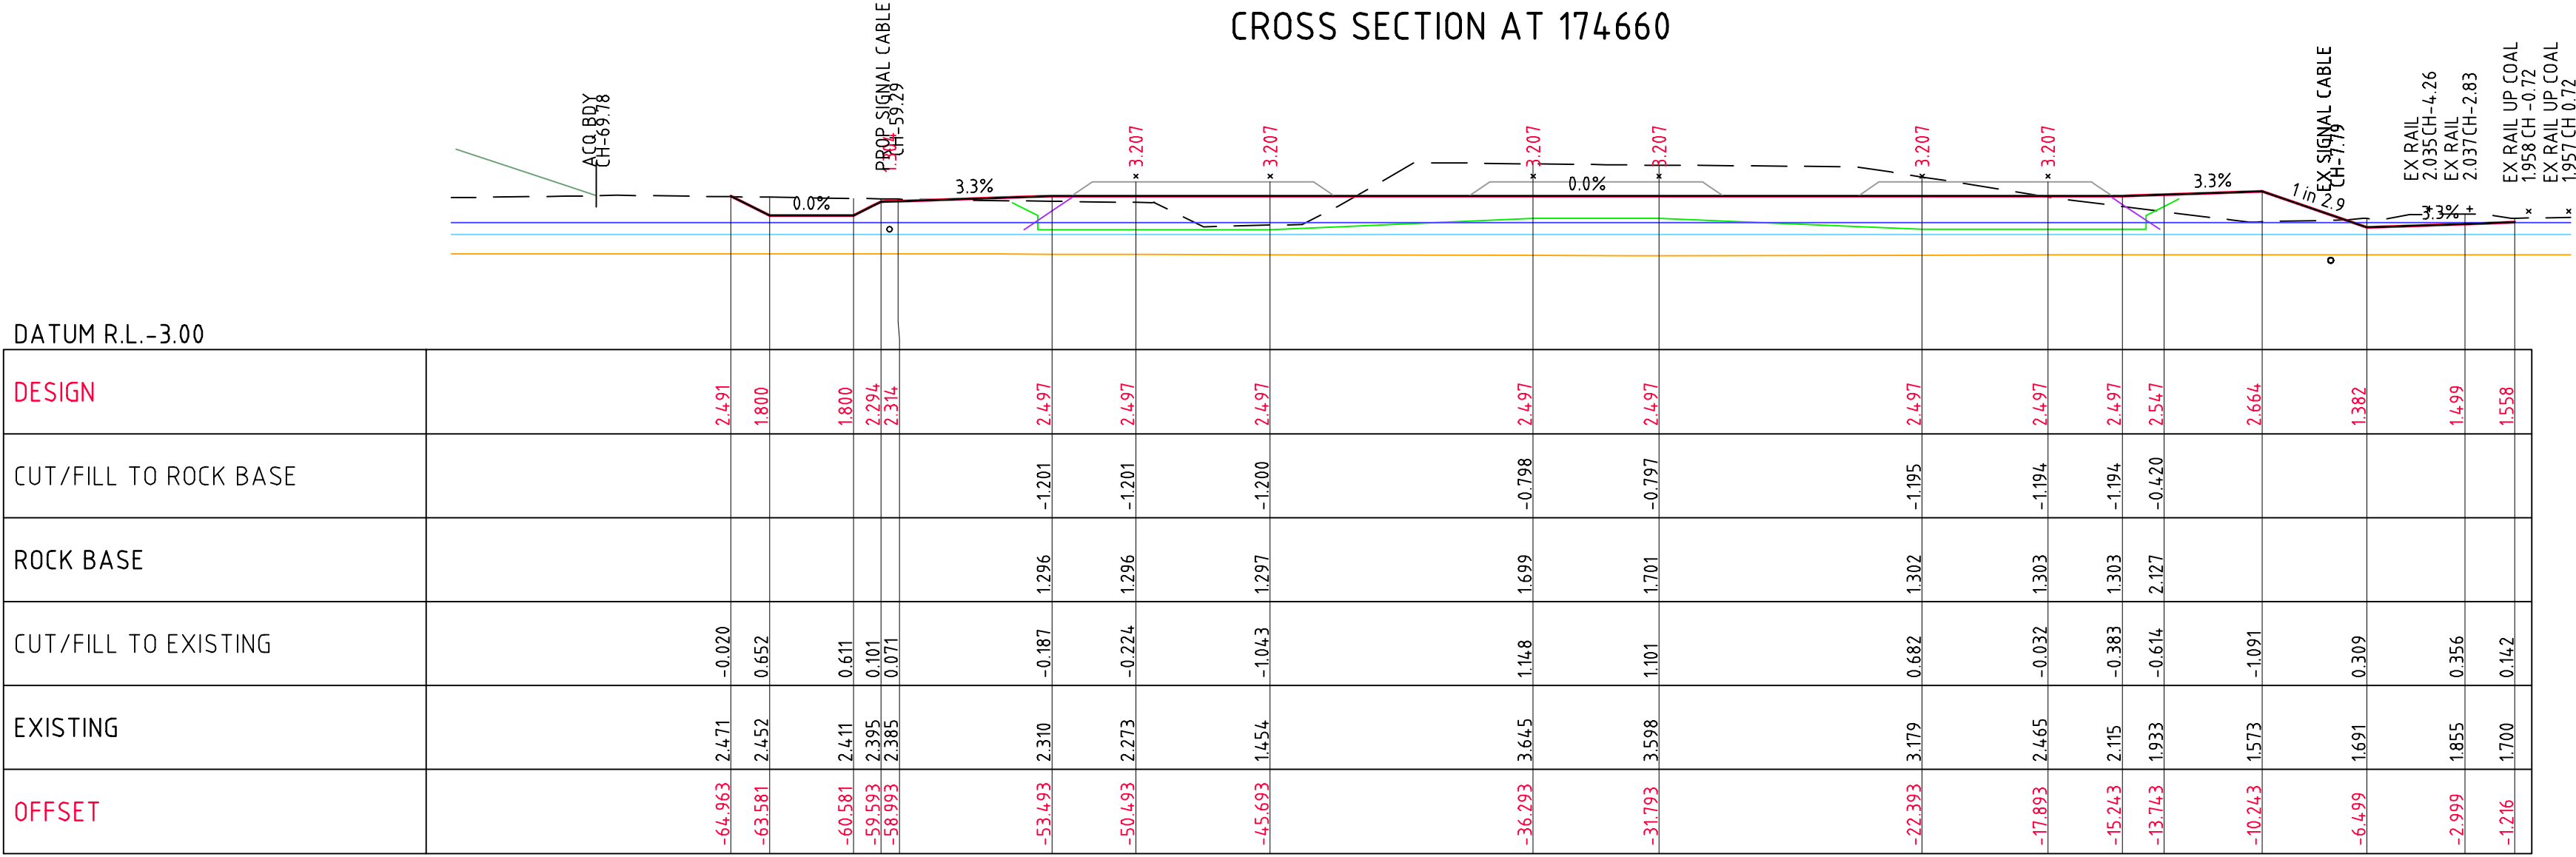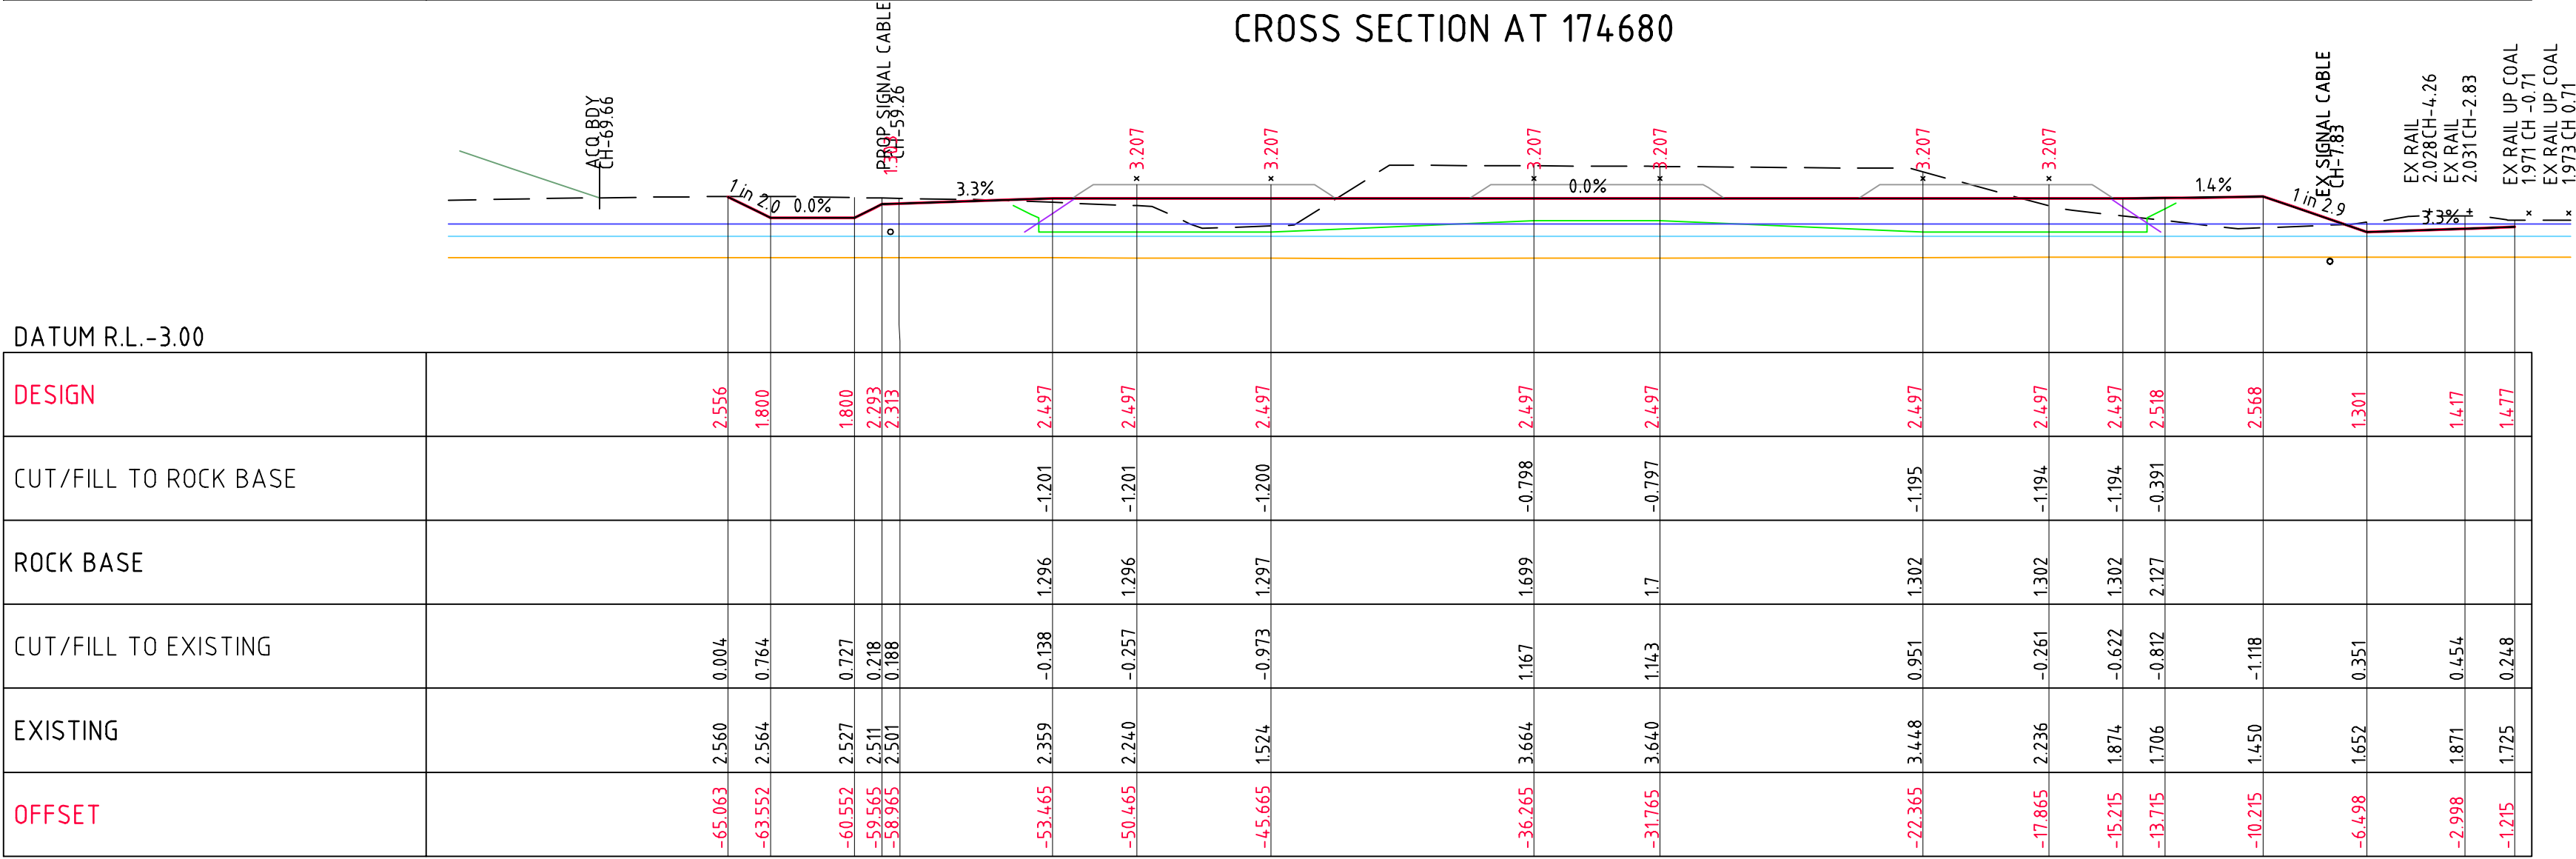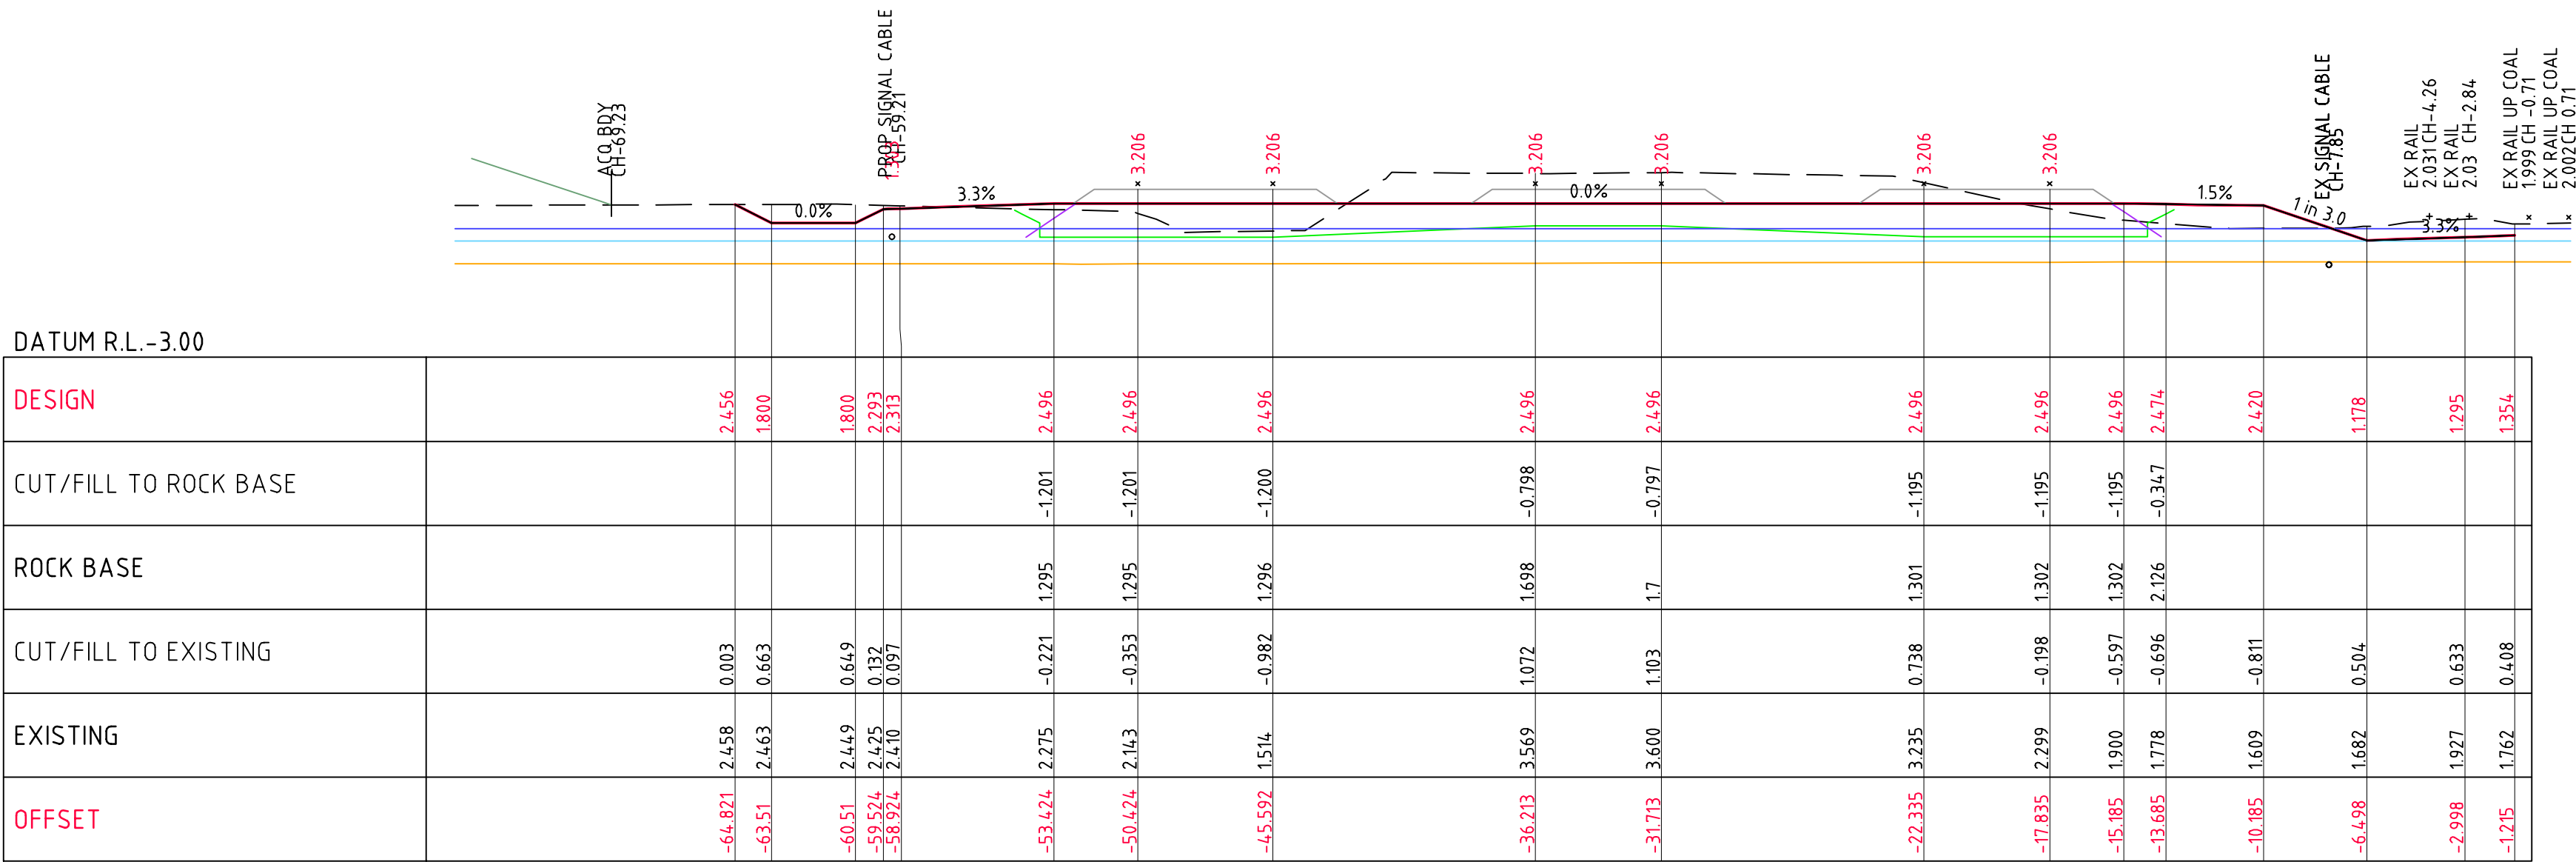

Wednesday, 6 March 2013

C:\Users\wrightmo\Desktop\20120507_HR_OPTION-K-XSEC sheeted.dwg

SHEET 9
SCALE 1:200 @ A3

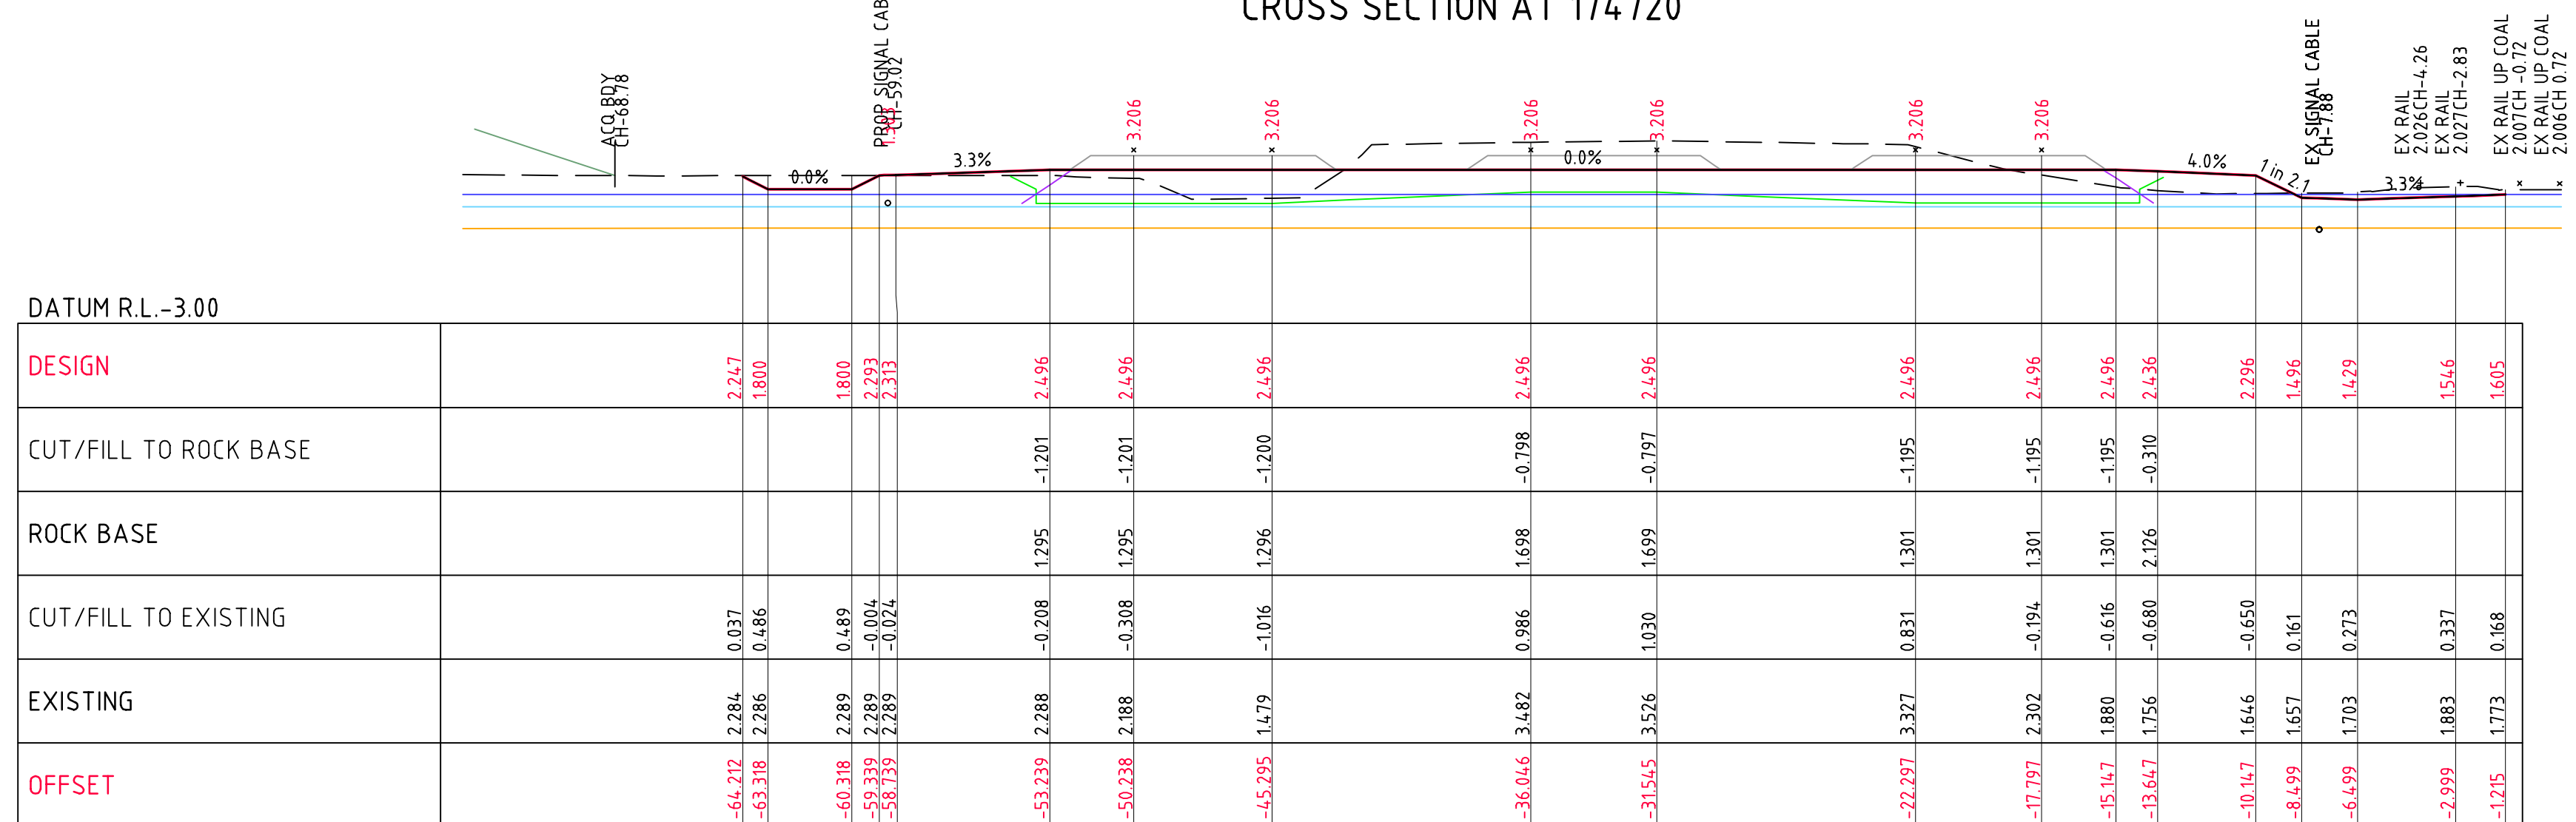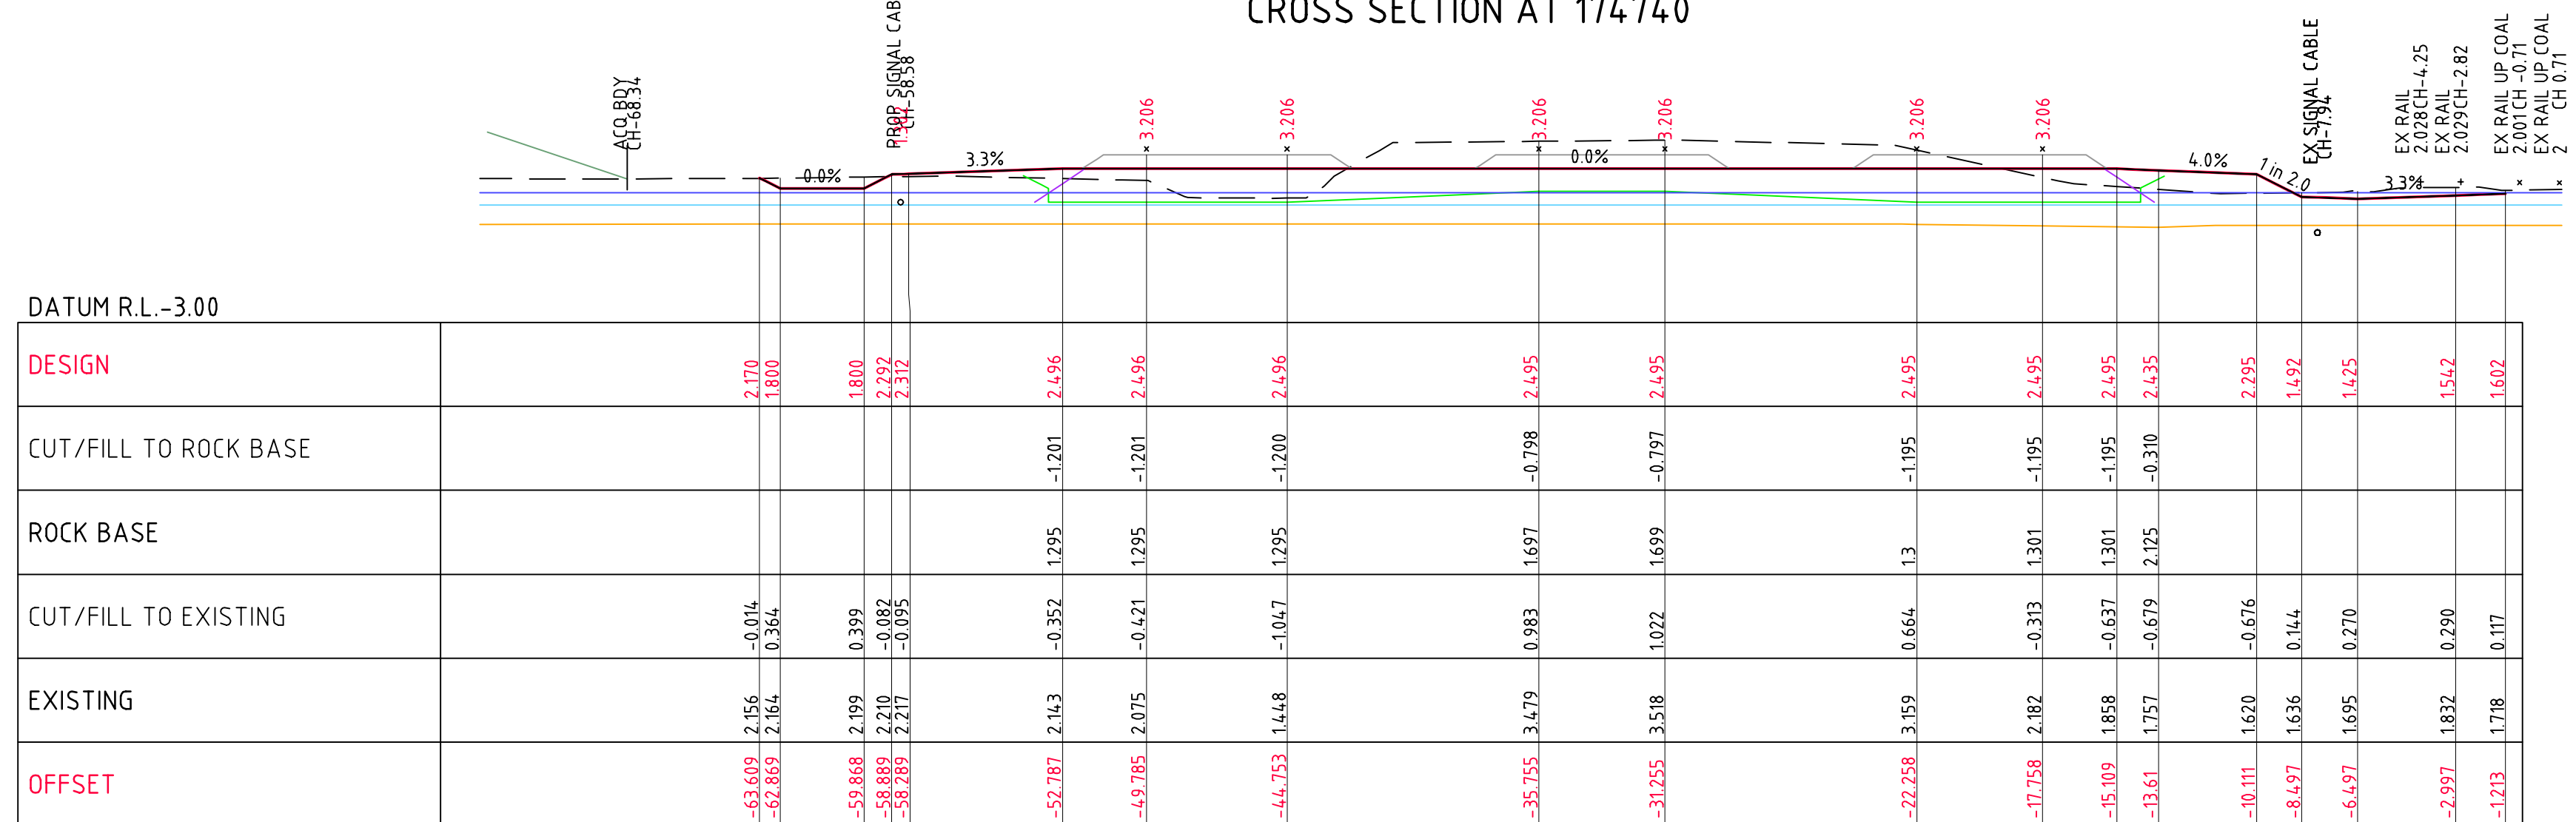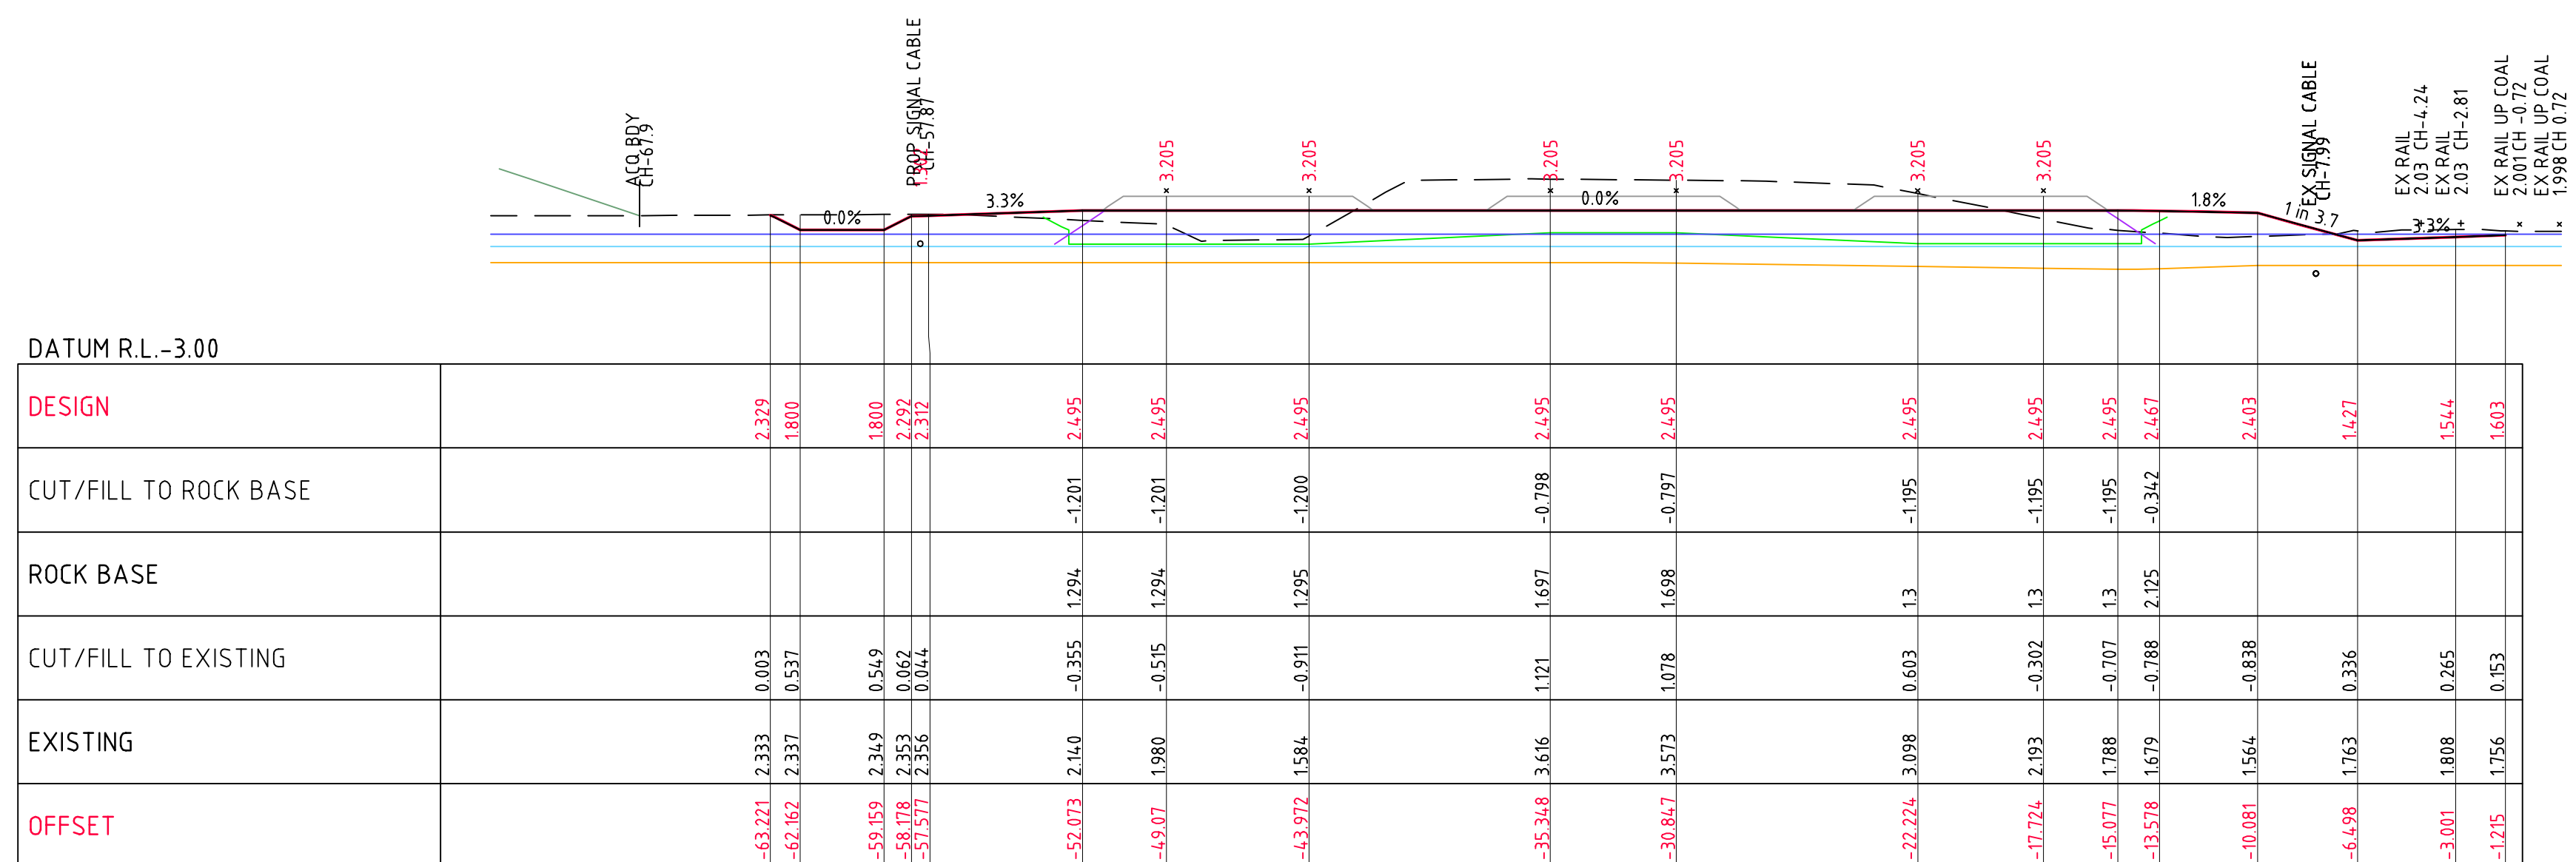

LEGEND

- DESIGN SURFACE
EXISTING SURFACE
BOTTOM OF ROCK FILL/CUT FLOOR
BASE OF EXISTING IMPORTED FILL
GROUND WATER LEVEL DRY CONDITION
GROUND WATER LEVEL WET CONDITION

Wednesday, 6 March 2013

C:\Users\wrightmo\Desktop\20120507_HR_OPTION-K-XSEC sheeted.dwg

SHEET 10
SCALE 1:200 @ A3

[illegible]

	</
--	--	----

[illegible][illegible][illegible][illegible]

LEGEND

- | | |
|---|----------------------------------|
| | DESIGN SURFACE |
|  | EXISTING SURFACE |
| | BOTTOM OF ROCK FILL/CUT FLOOR |
|  | BASE OF EXISTING IMPORTED FILL |
| | GROUND WATER LEVEL DRY CONDITION |
| | GROUND WATER LEVEL WET CONDITION |


Wednesday, 6 March 2013

C:\Users\wrightmo\Desktop\20120507_HR_OPTION-K-XSEC sheeted.dwg

SHEET 11
SCALE 1:200 @ A3


CROSS SECTION AT 174840

SHEET 12
SCALE 1:200 @ A3

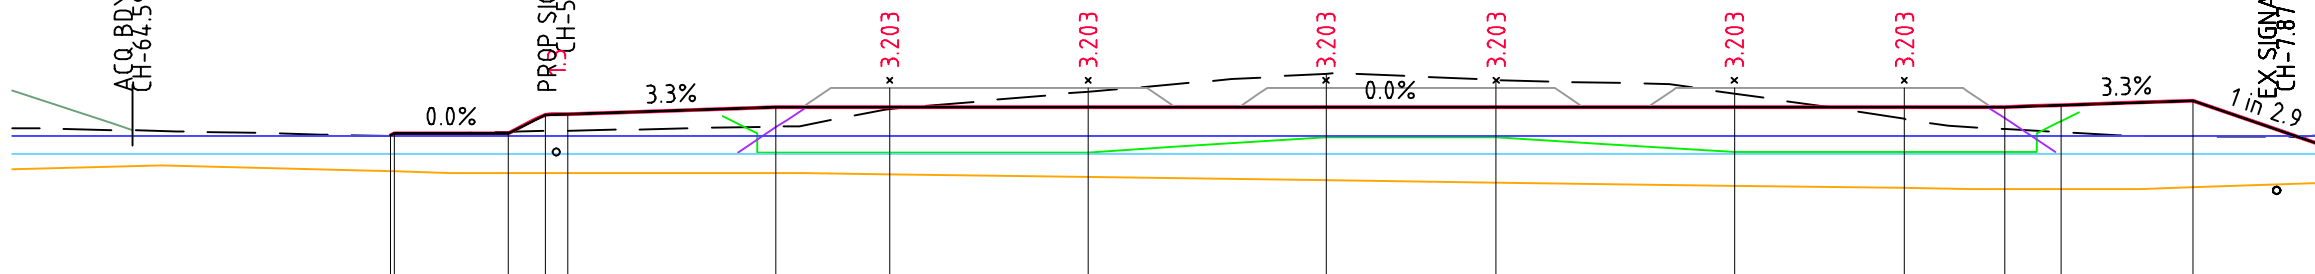	CROSS SECTION AT 17484.0					
						
	DATUM R.L. -3.00					
DESIGN						
CUT/FILL TO ROCK BASE						
ROCK BASE						
CUT/FILL TO EXISTING						
EXISTING						
OFFSET						


LEGEND

 DESIGN SURFACE
 EXISTING SURFACE
 BOTTOM OF ROCK FILL/CUT FLOOR
 BASE OF EXISTING IMPORTED FILL
 GROUND WATER LEVEL DRY CONDITION
 GROUND WATER LEVEL WET CONDITION

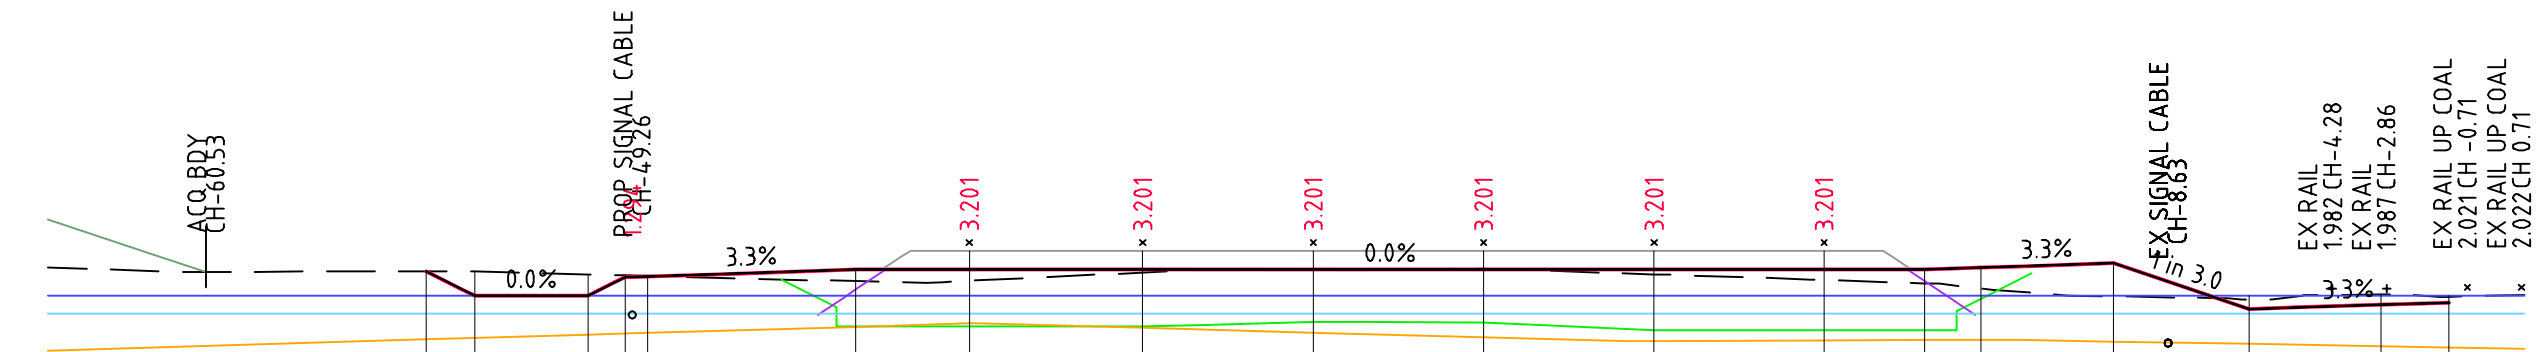


DATUM R.L. -3.00									
DESIGN									
CUT/FILL TO ROCK BASE									
ROCK BASE									
CUT/FILL TO EXISTING									
EXISTING									
OFFSET									
	-54.709	2.450	0.009						
	-53.428	2.442	0.642						
	-50.428	2.361	0.561						
	-49.445	2.335	0.627						
	-48.845	2.319	0.011						
	-43.344	2.184	-0.307	0.993	-14.98	2.491			
	-40.344	2.194	-0.297	0.993	-14.98	2.491			
	-35.76	2.143	-0.078	0.991	-15.00	2.491			
	-31.246	2.482	-0.010	1.102	-13.89	2.491			
	-26.746	2.514	0.023	1.094	-13.98	2.491			
	-22.231	2.366	-0.125	0.895	-15.96	2.491			
	-17.731	2.218	-0.273	0.895	-15.96	2.491			
	-15.081	2.190	-0.362	0.895	-15.96	2.491			
	-13.581	1.990	-0.551	1.172	-0.821	2.541			
	-10.081	1.782	-0.876			2.658			
	-6.498	1.695	0.250			1.446			
	-2.998	1.827	0.264			1.562			
	-1.215	1.768	0.147			1.622			

CROSS SECTION AT 174920

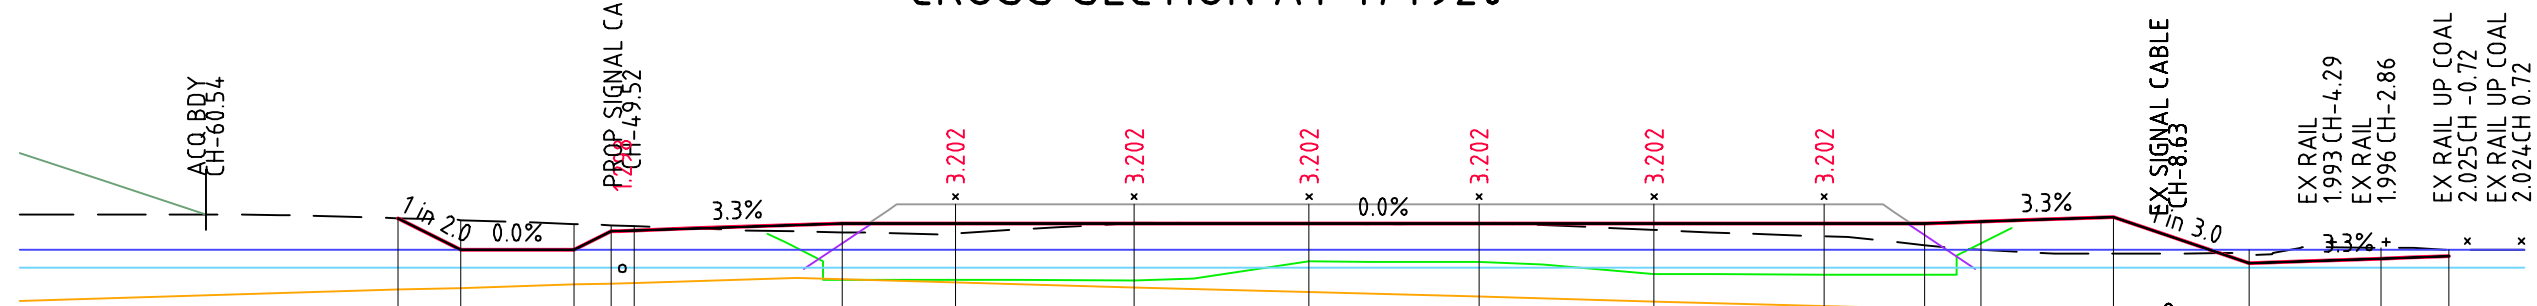

DATUM R.L.-3.00					
DESIGN					
CUT/FILL TO ROCK BASE					
ROCK BASE					
CUT/FILL TO EXISTING					
EXISTING					
OFFSET					

CROSS SECTION AT 174900

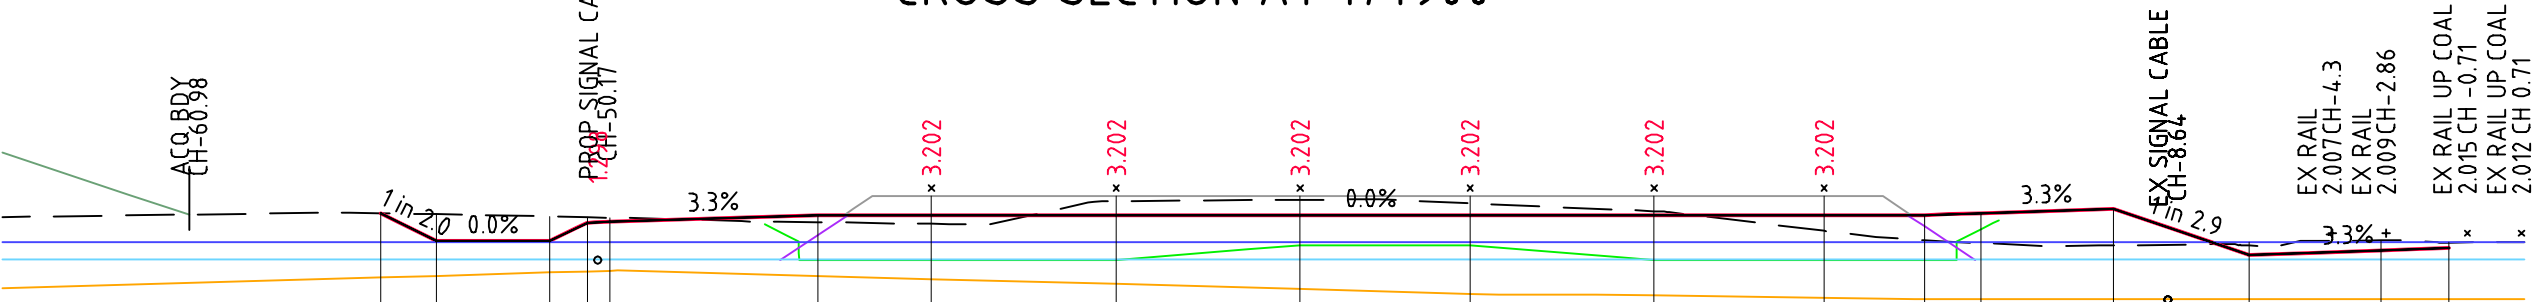
[illegible]

CROSS SECTION AT 174880


Wednesday, 6 March 2013

C:\Users\wrightmo\Desktop\20120507_HR_OPTION-K-XSEC sheeted.dwg


SHEET 13
SCALE 1:200 @ A3

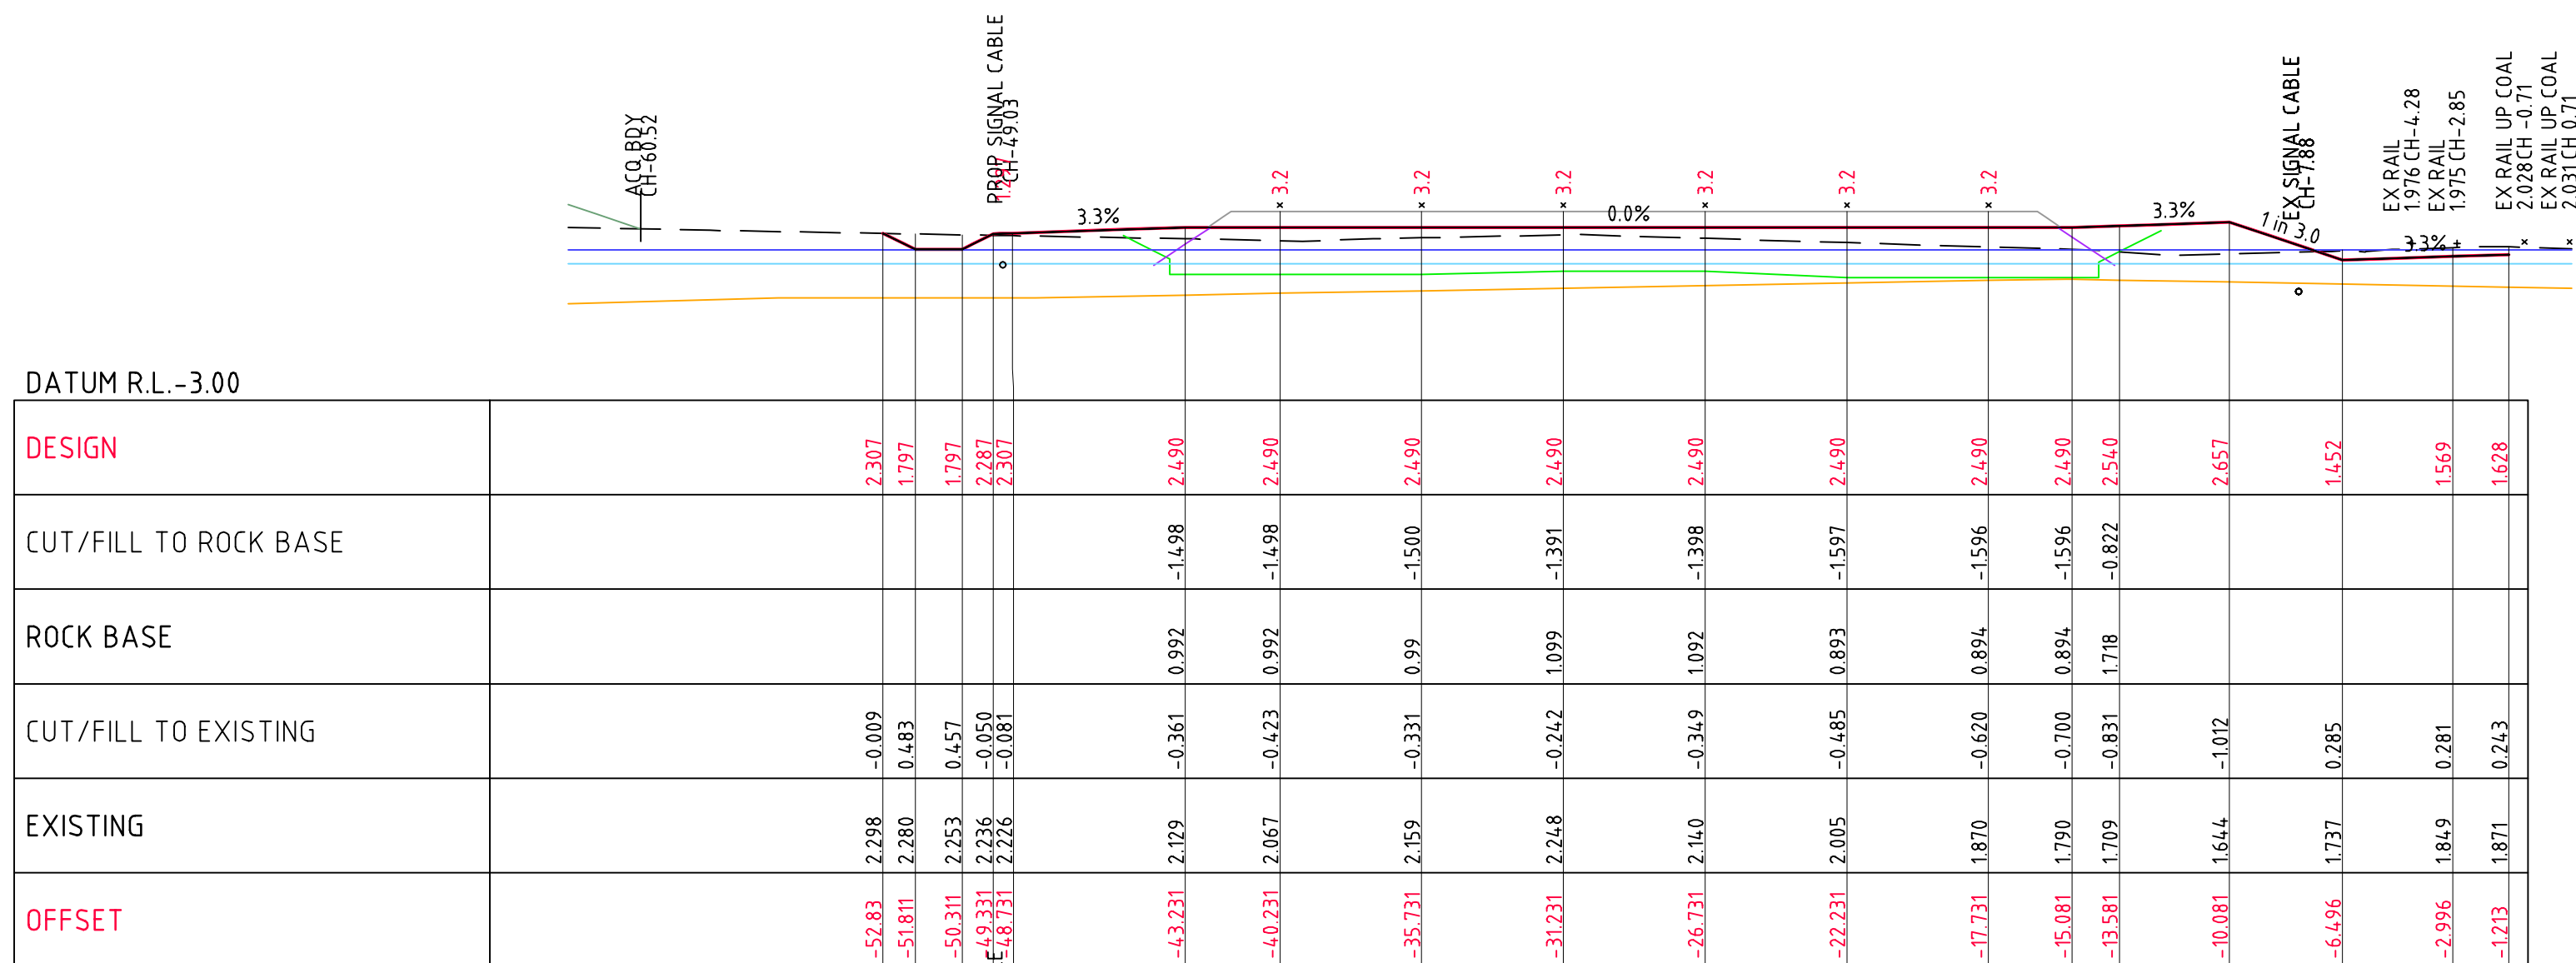

CROSS SECTION AT 174980

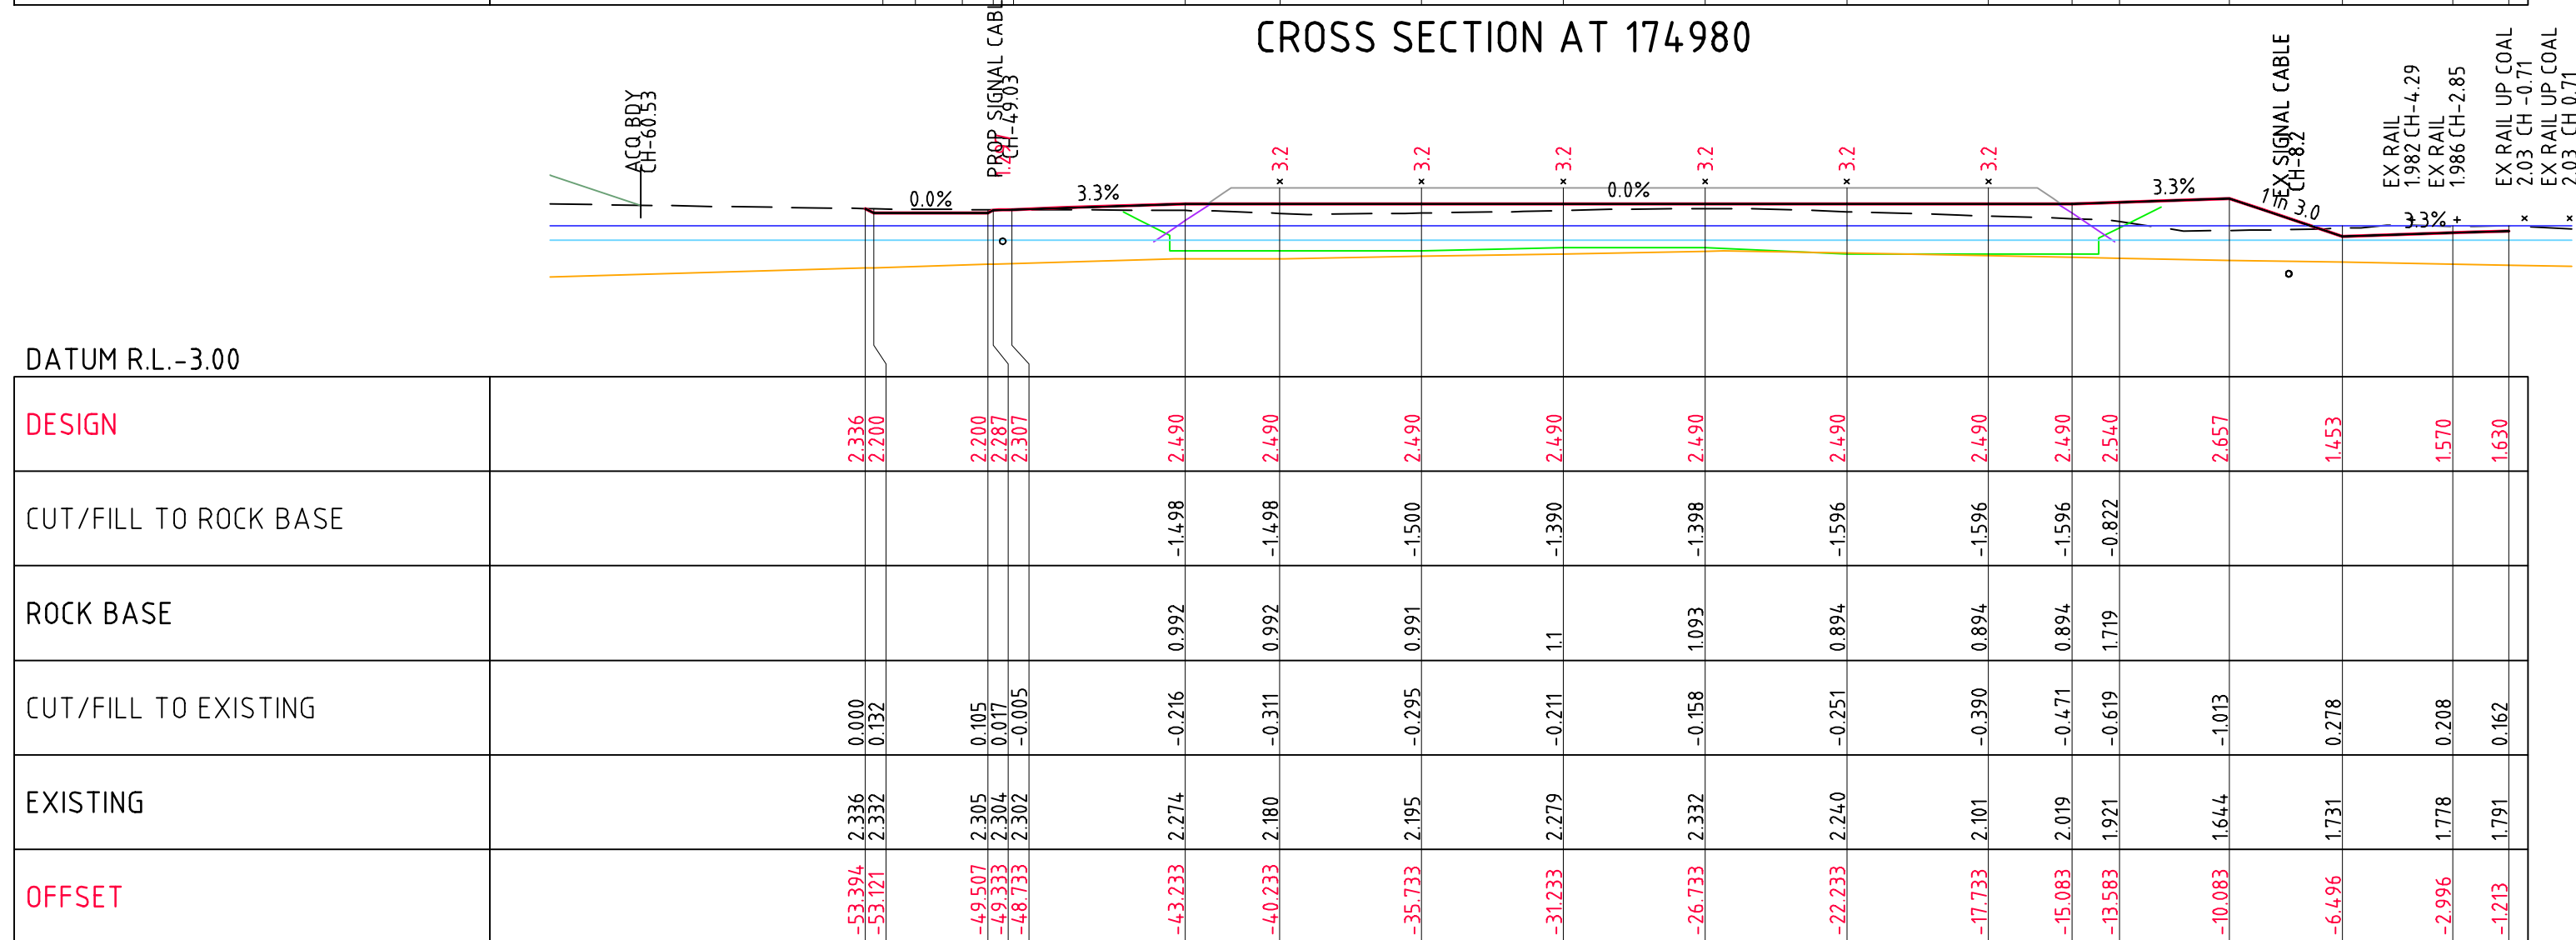

CROSS SECTION AT 174960

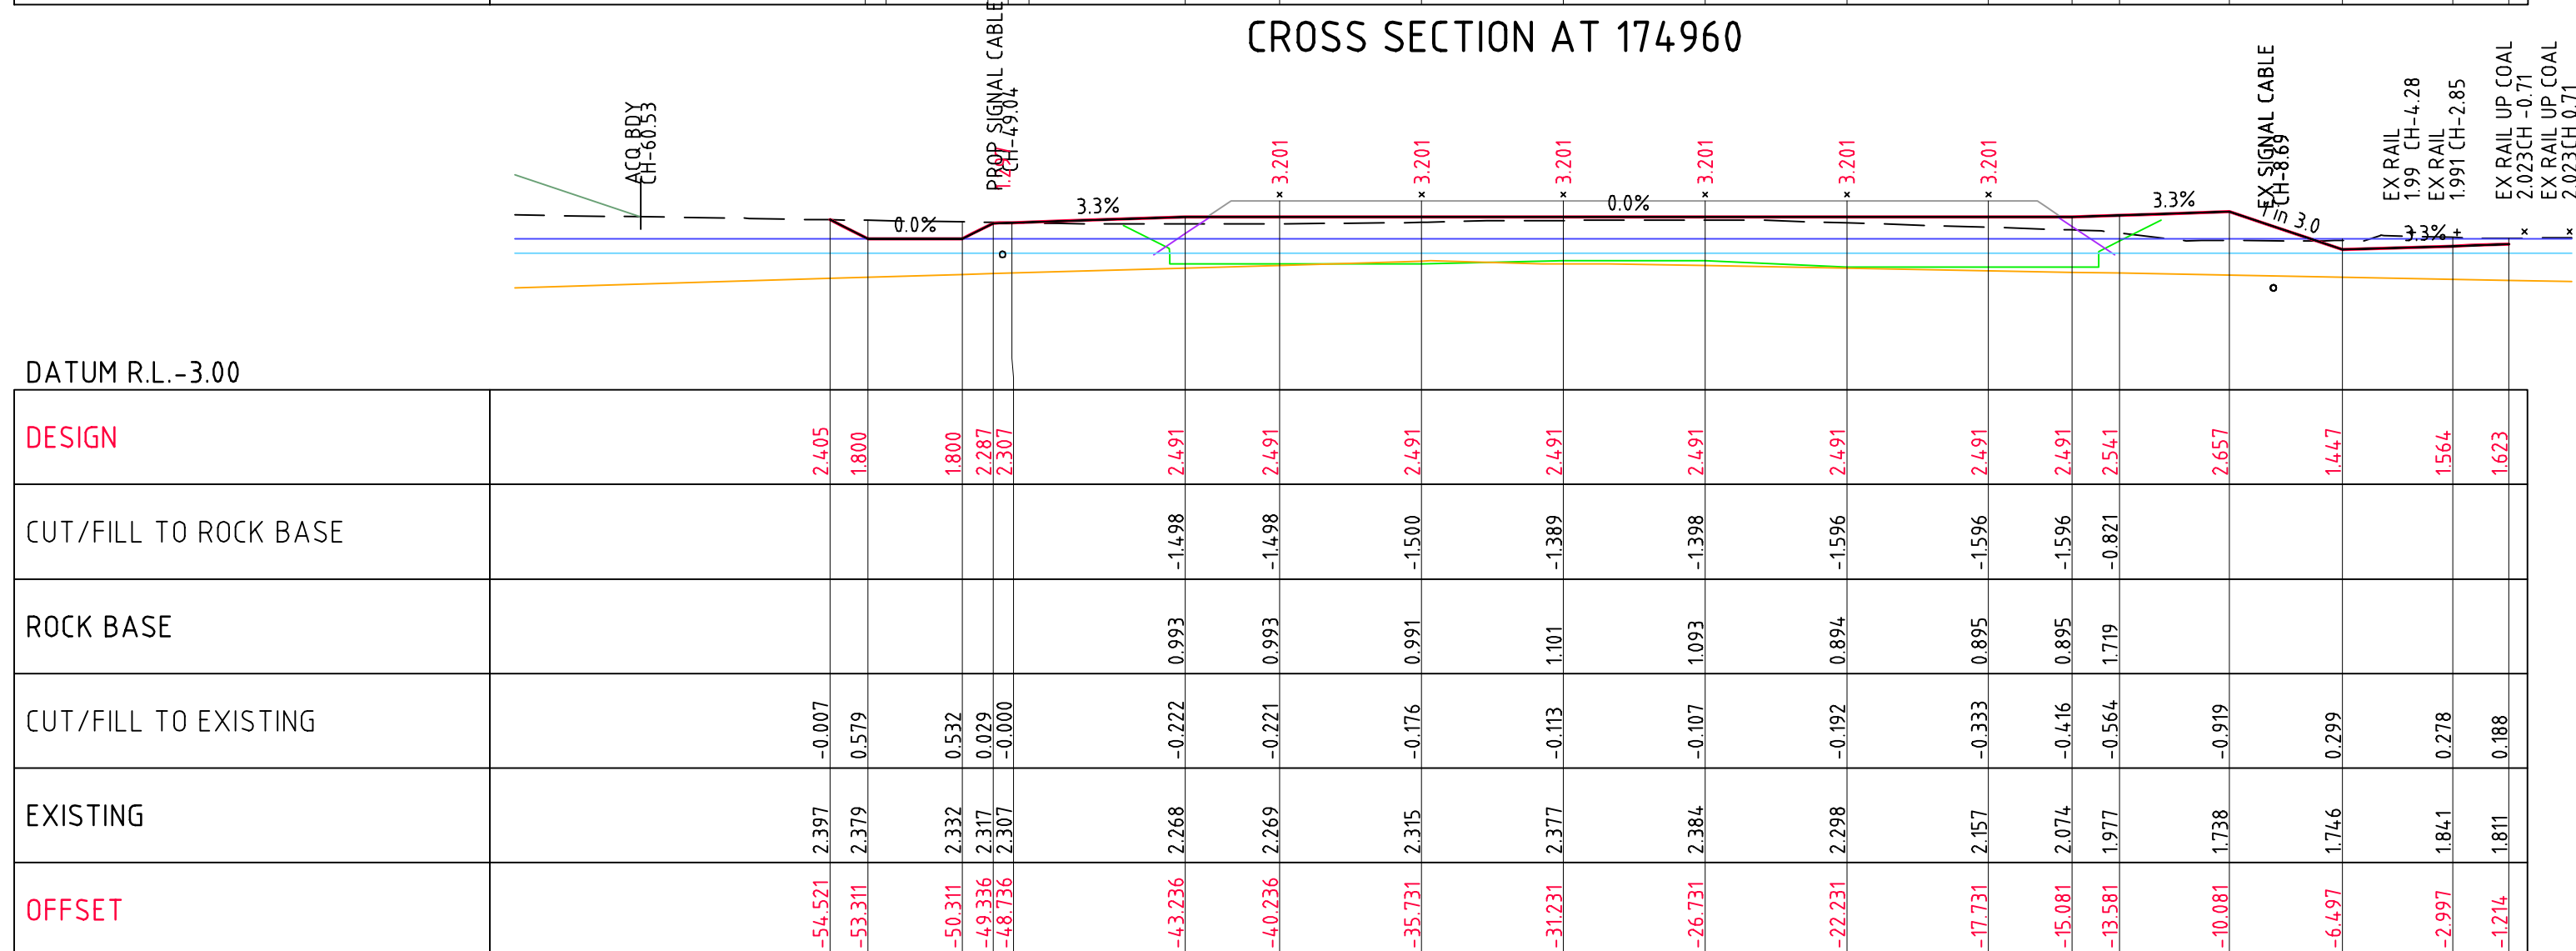

CROSS SECTION AT 174940

Wednesday, 6 March 2013


C:\Users\wrightmo\Desktop\20120507_HR_OPTION-K-XSEC sheeted.dwg

SHEET 14
SCALE 1:200 @ A3

- LEGEND**
- DESIGN SURFACE
 - EXISTING SURFACE
 - BOTTOM OF ROCK FILL/CUT FLOOR
 - BASE OF EXISTING IMPORTED FILL
 - GROUND WATER LEVEL DRY CONDITION
 - GROUND WATER LEVEL WET CONDITION


DATUM R.L.-3.00					
DESIGN					
CUT/FILL TO ROCK BASE					
ROCK BASE					
CUT/FILL TO EXISTING					
EXISTING					
OFFSET					

CROSS SECTION AT 175000

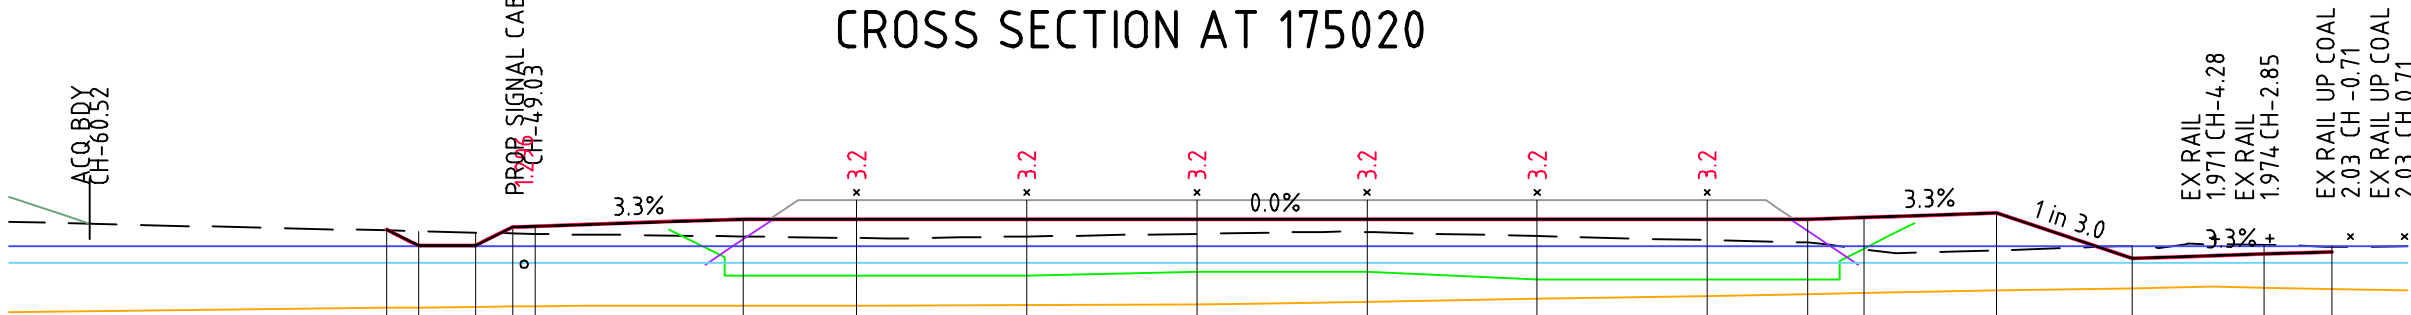

DATUM R.L.-3.00					
DESIGN					
CUT/FILL TO ROCK BASE					
ROCK BASE					
CUT/FILL TO EXISTING					
EXISTING					
OFFSET					

CROSS SECTION AT 175020

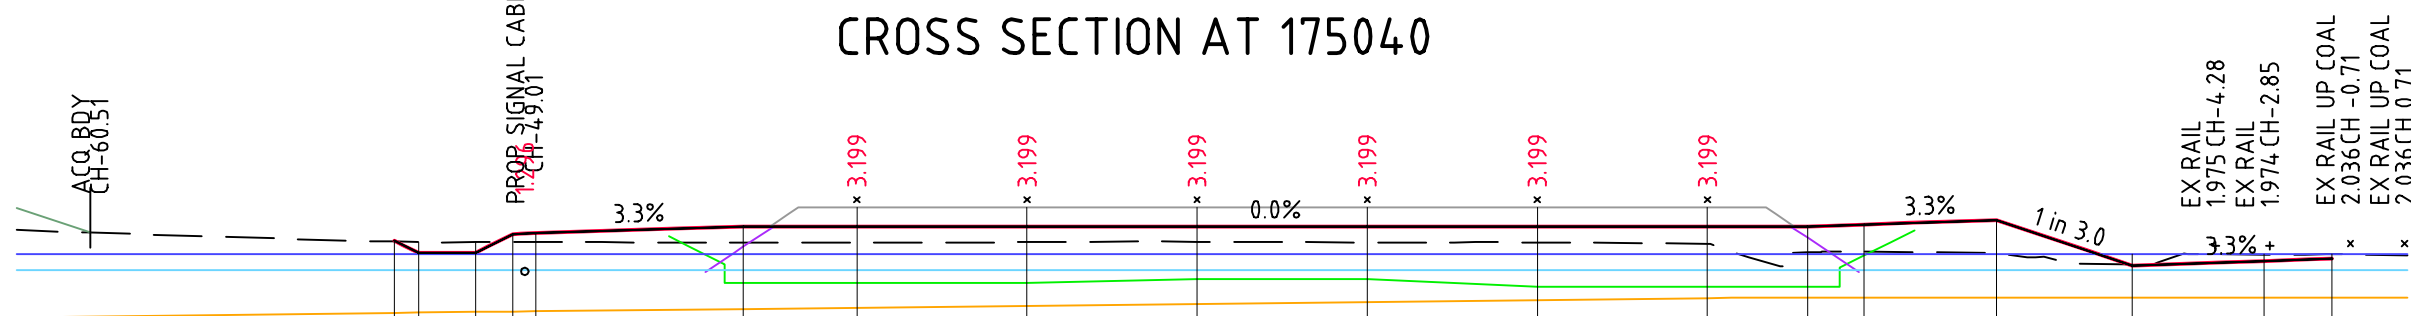

DATUM R.L.-3.00					
DESIGN					
CUT/FILL TO ROCK BASE					
ROCK BASE					
CUT/FILL TO EXISTING					
EXISTING					
OFFSET					

Wednesday, 6 March 2013

C:\Users\wrightm\Desktop\20120507_HR_OPTION-K-XSEC sheeted.dwg

SHEET 15
SCALE 1:200 @ A3






Wednesday, 6 March 2013

 DESIGN SURFACE
 EXISTING SURFACE
 BOTTOM OF ROCK FILL/CUT FLOOR
 BASE OF EXISTING IMPORTED FILL
 GROUND WATER LEVEL DRY CONDITION
 GROUND WATER LEVEL WET CONDITION

SHEET 16
SCALE 1:200 @ A3

OFFSET	EXISTING	CUT/FILL TO EXISTING	ROCK BASE	CUT/FILL TO ROCK BASE	DESIGN
-51.992	1776	0.018			1758
-51.868	1776	0.011			1765
-50.368	1762	-0.003			1765
-49.333	1770	-0.512			2283
-48.733	1850	-0.452			2303
-43.233	2020	-0.467	0.987	-14.99	2486
-40.233	1986	-0.500	0.987	-14.99	2486
-35.733	1984	-0.502	0.987	-14.99	2486
-31.233	2013	-0.473	1.088	-1398	2486
-26.733	2045	-0.442	1.088	-1398	2486
-27.233	1950	-0.536	0.889	-1597	2486
-17.733	1849	-0.637	0.889	-1597	2486
-15.083	1903	-0.583	0.889	-1597	2486
-13.583	1933	-0.603	1.713	-0.823	2536
-10.083	1422	-1.231			2653
-6.497	1277	-0.169			1446
-2.997	1763	0.201			1563
-1.214	1781	0.159			1622

- DESIGN SURFACE
 EXISTING SURFACE
 BOTTOM OF ROCK FILL/CUT FLOOR
 BASE OF EXISTING IMPORTED FILL
 GROUND WATER LEVEL DRY CONDITION
 GROUND WATER LEVEL WET CONDITION

Wednesday, 6 March 2013




C:\Users\wrightmo\Desktop\20120507_HR_OPTION-K-XSEC sheeted.dwg

SHEET 18
SCALE 1:200 @ A3



LEGEND

- DESIGN SURFACE
- EXISTING SURFACE
- BOTTOM OF ROCK FILL/CUT FLOOR
- BASE OF EXISTING IMPORTED FILL
- GROUND WATER LEVEL DRY CONDITION
- GROUND WATER LEVEL WET CONDITION

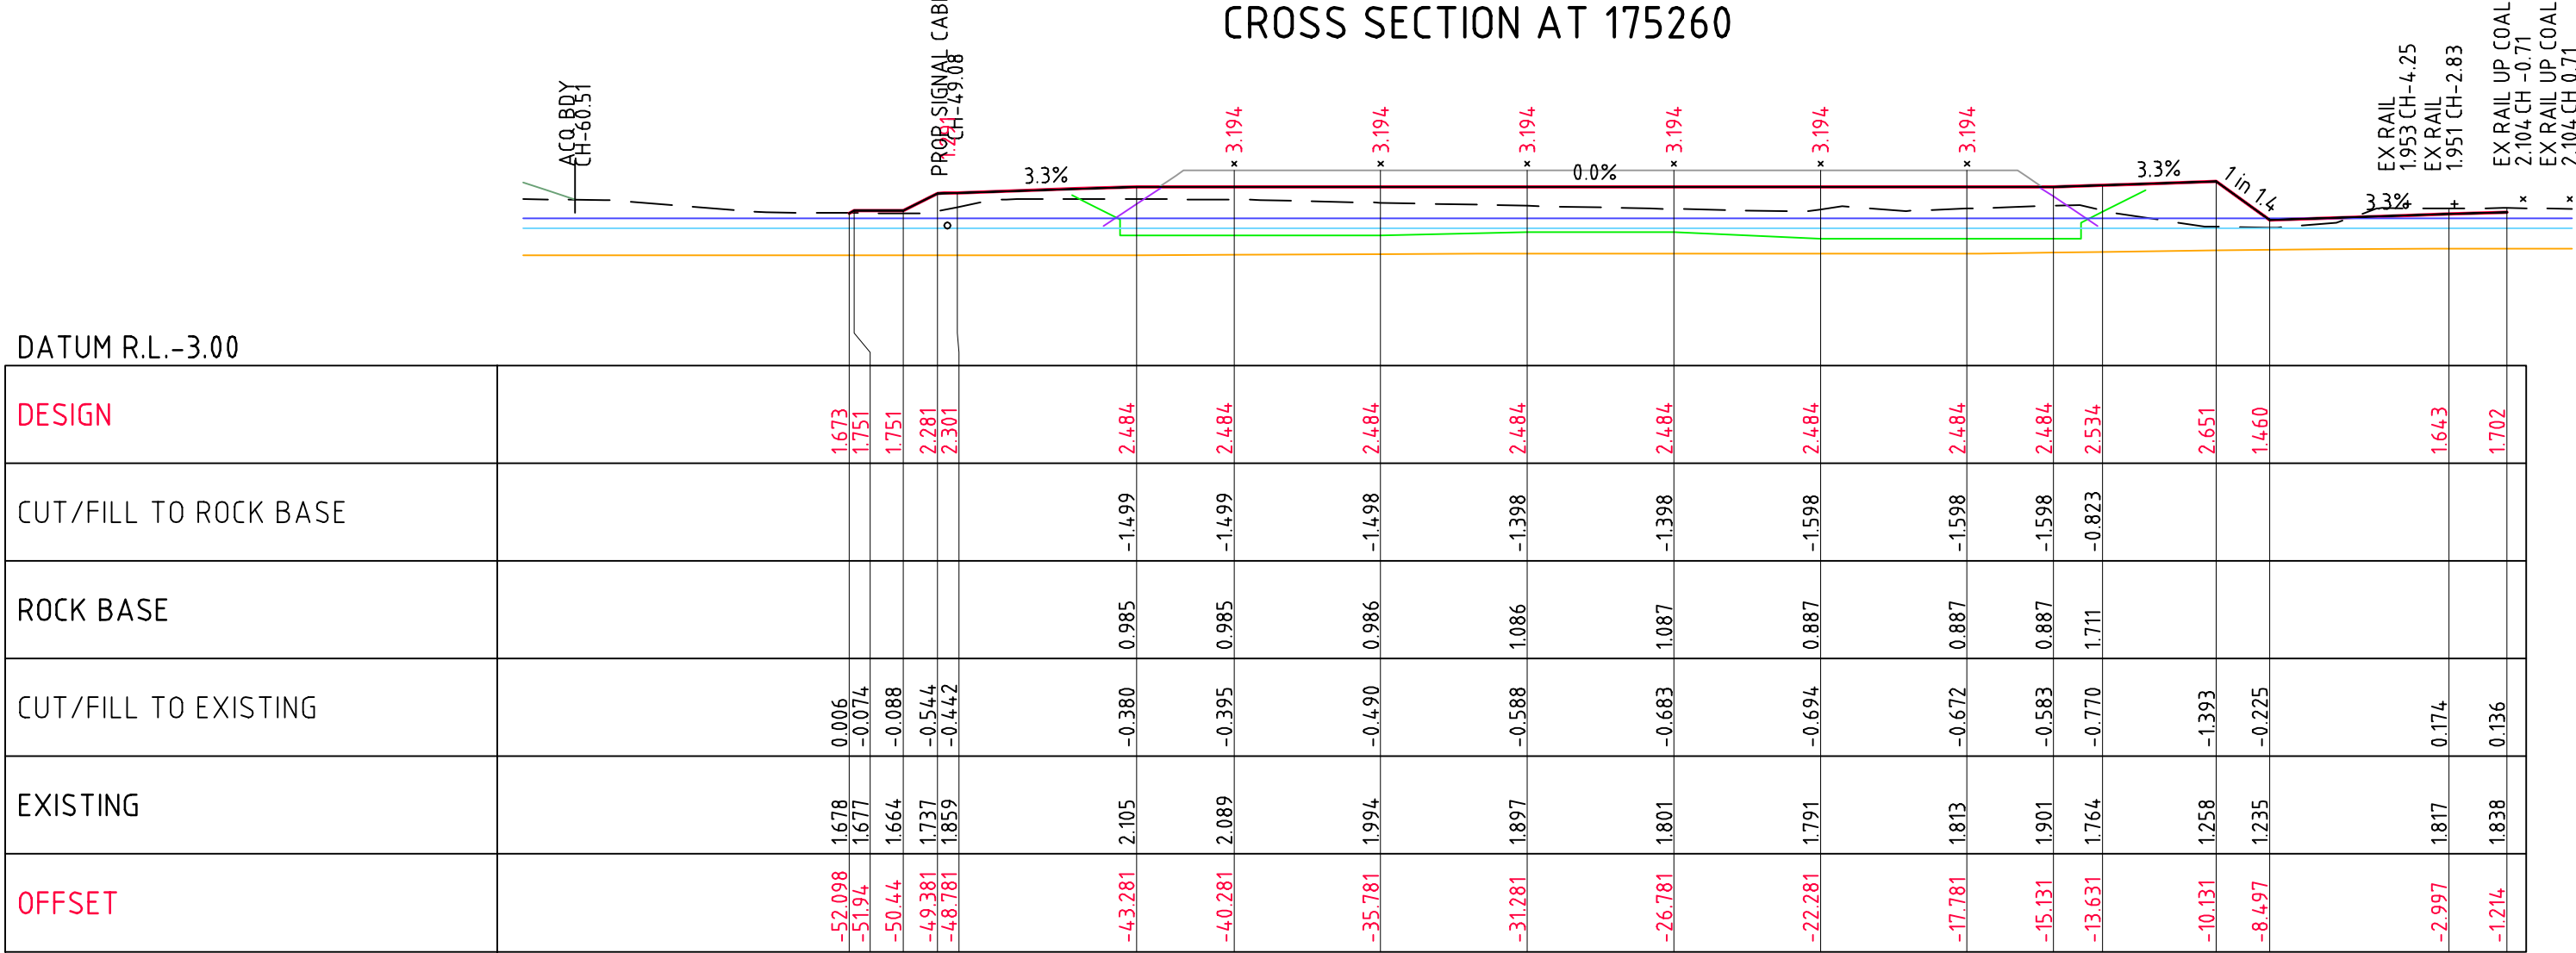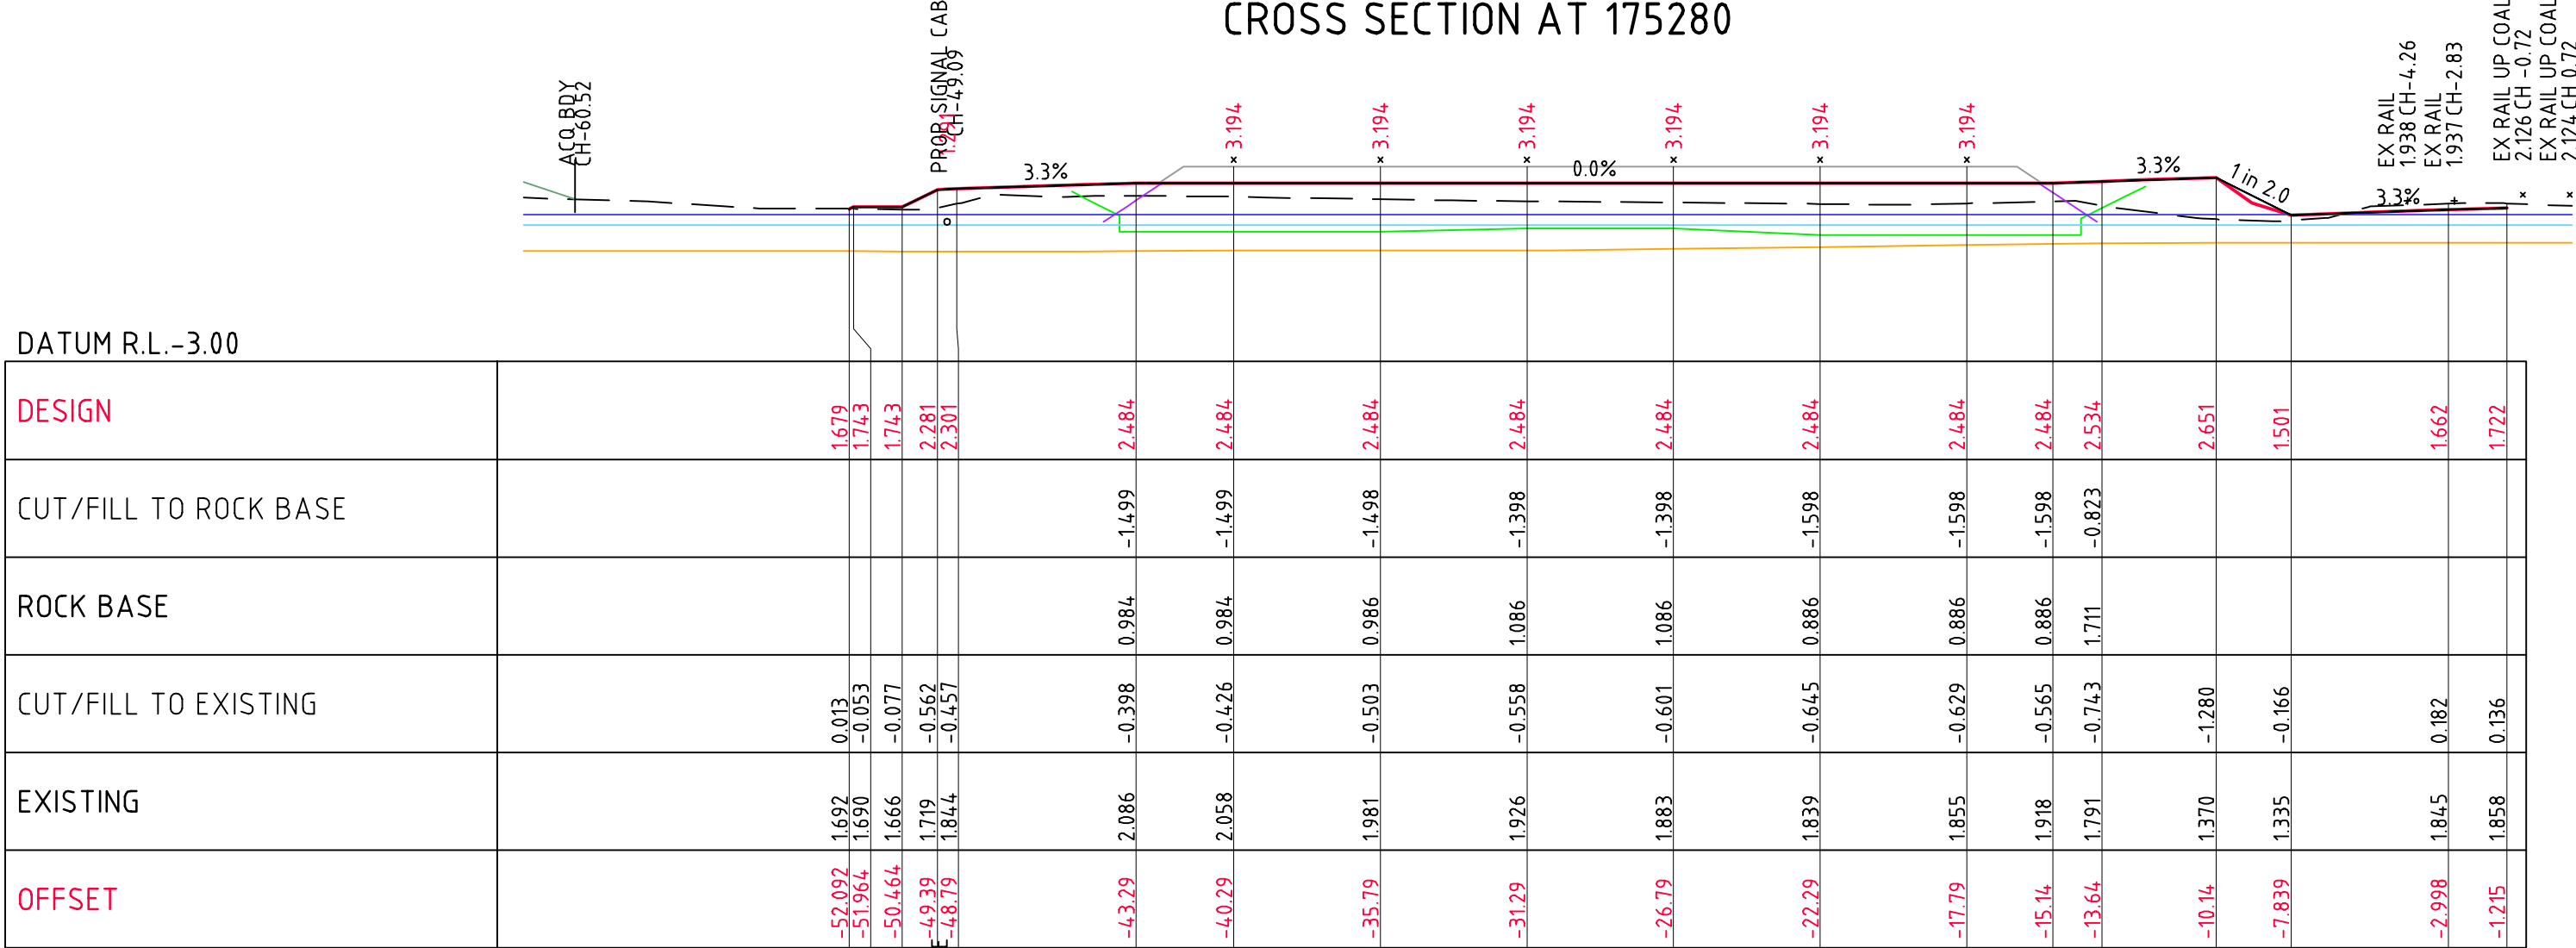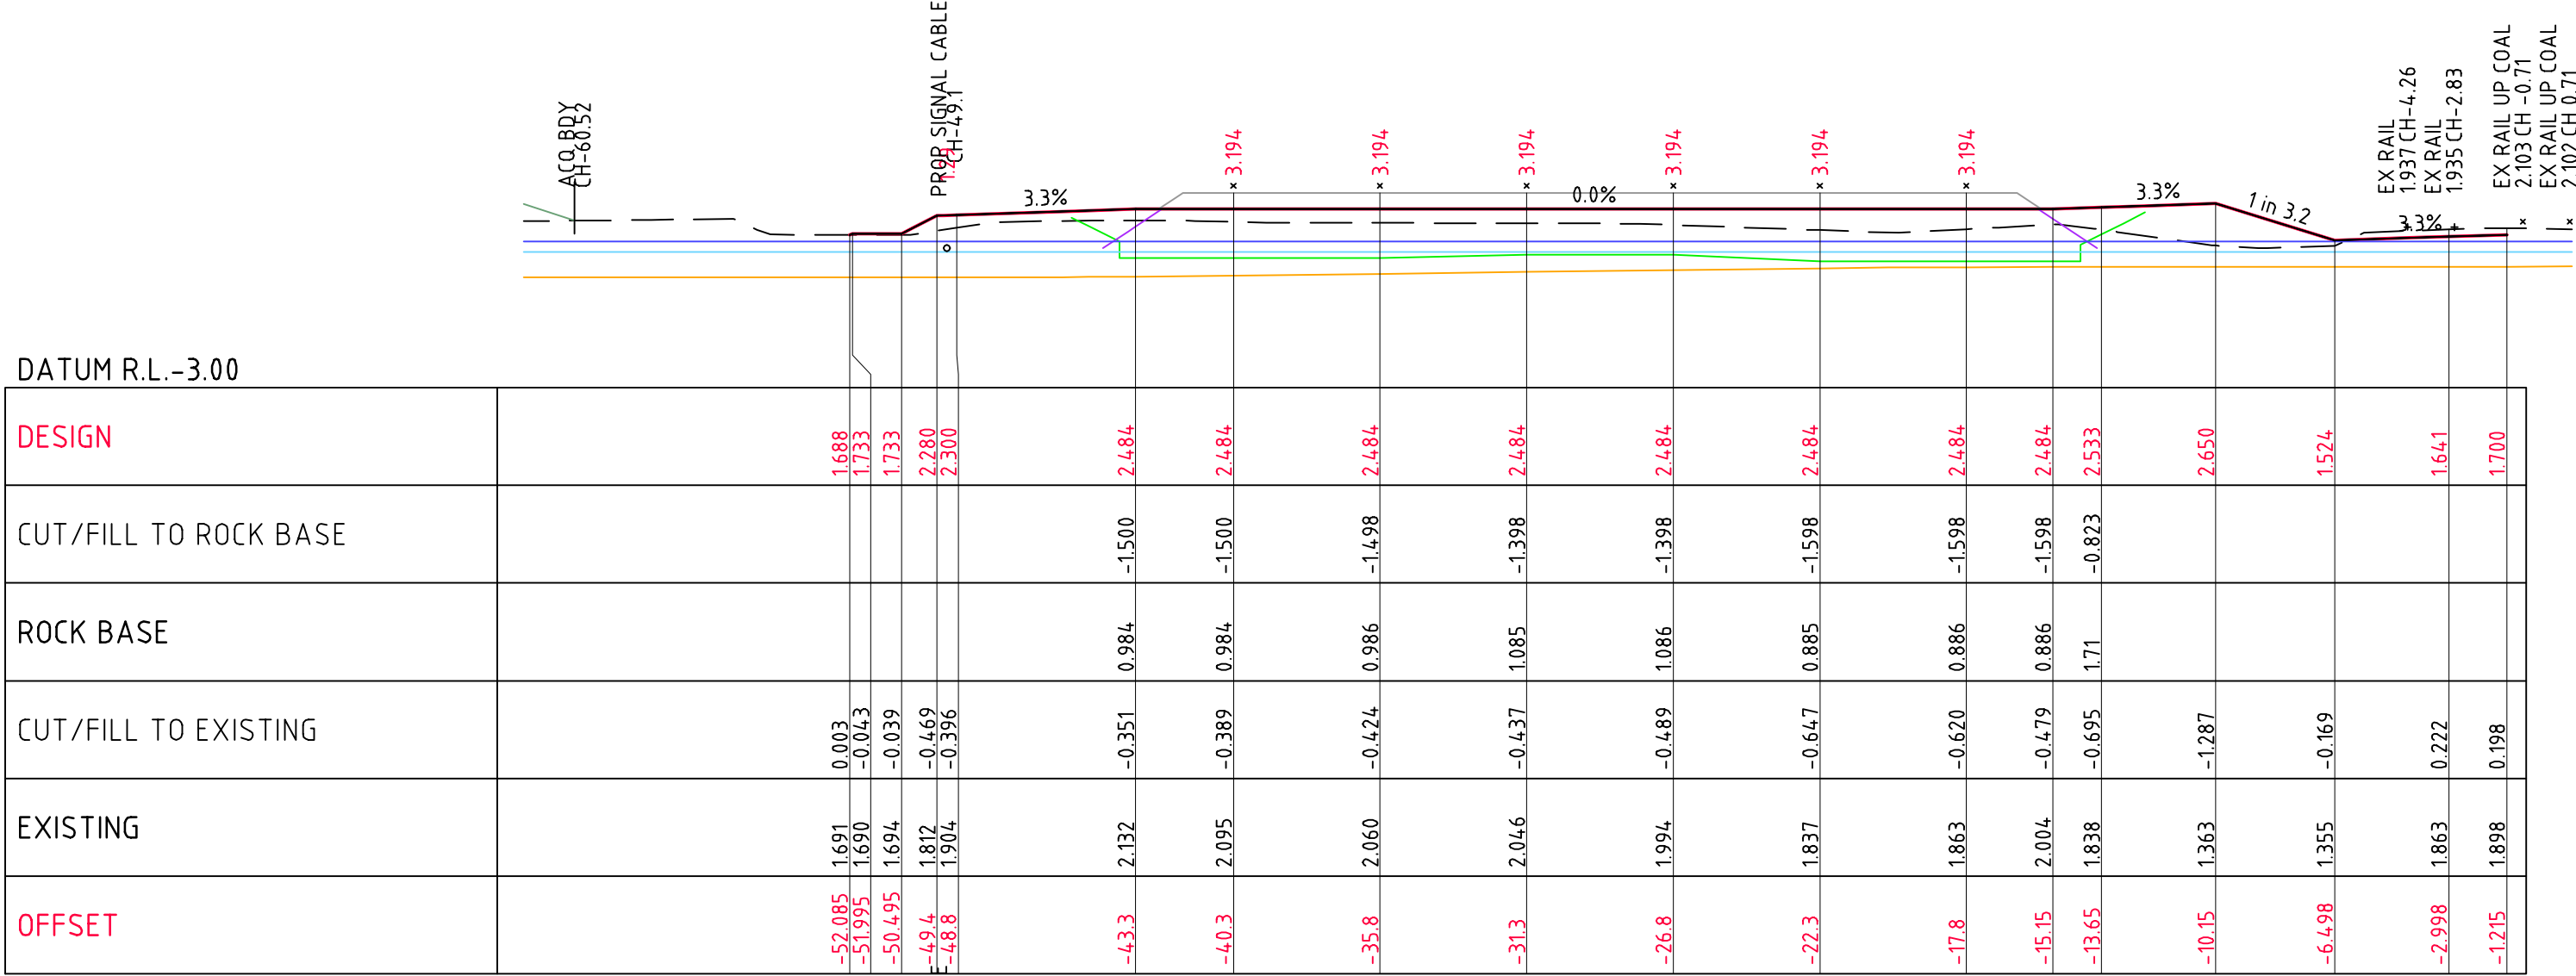


Wednesday, 6 March 2013

C:\Users\wrightm\Desktop\20120507_HR_OPTION-K-XSEC sheeted.dwg


SHEET 19
SCALE 1:200 @ A3

LEGEND


- DESIGN SURFACE
EXISTING SURFACE
BOTTOM OF ROCK FILL/CUT FLOOR
BASE OF EXISTING IMPORTED FILL
GROUND WATER LEVEL DRY CONDITION
GROUND WATER LEVEL WET CONDITION

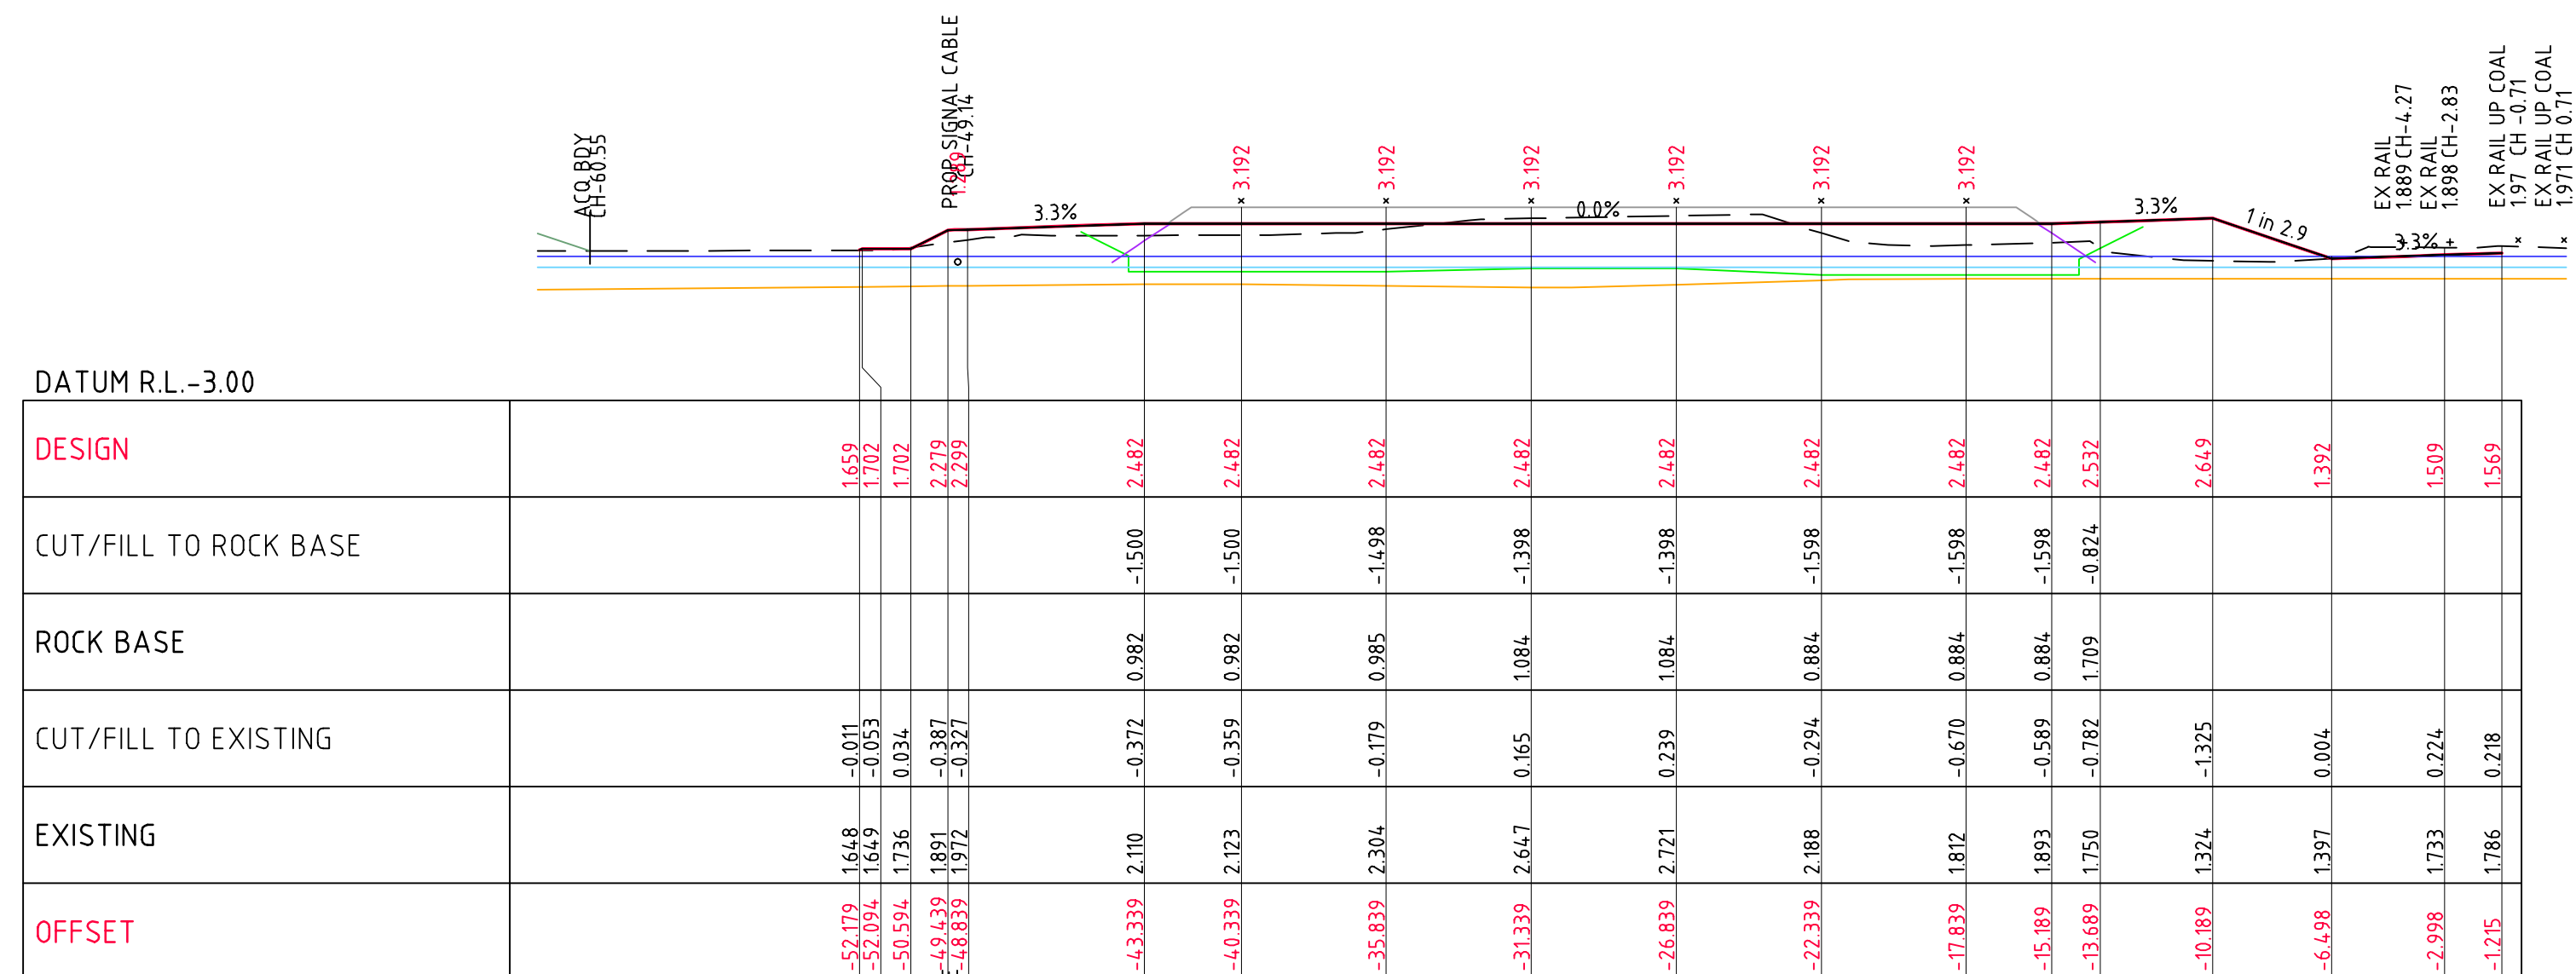

CROSS SECTION AT 175340

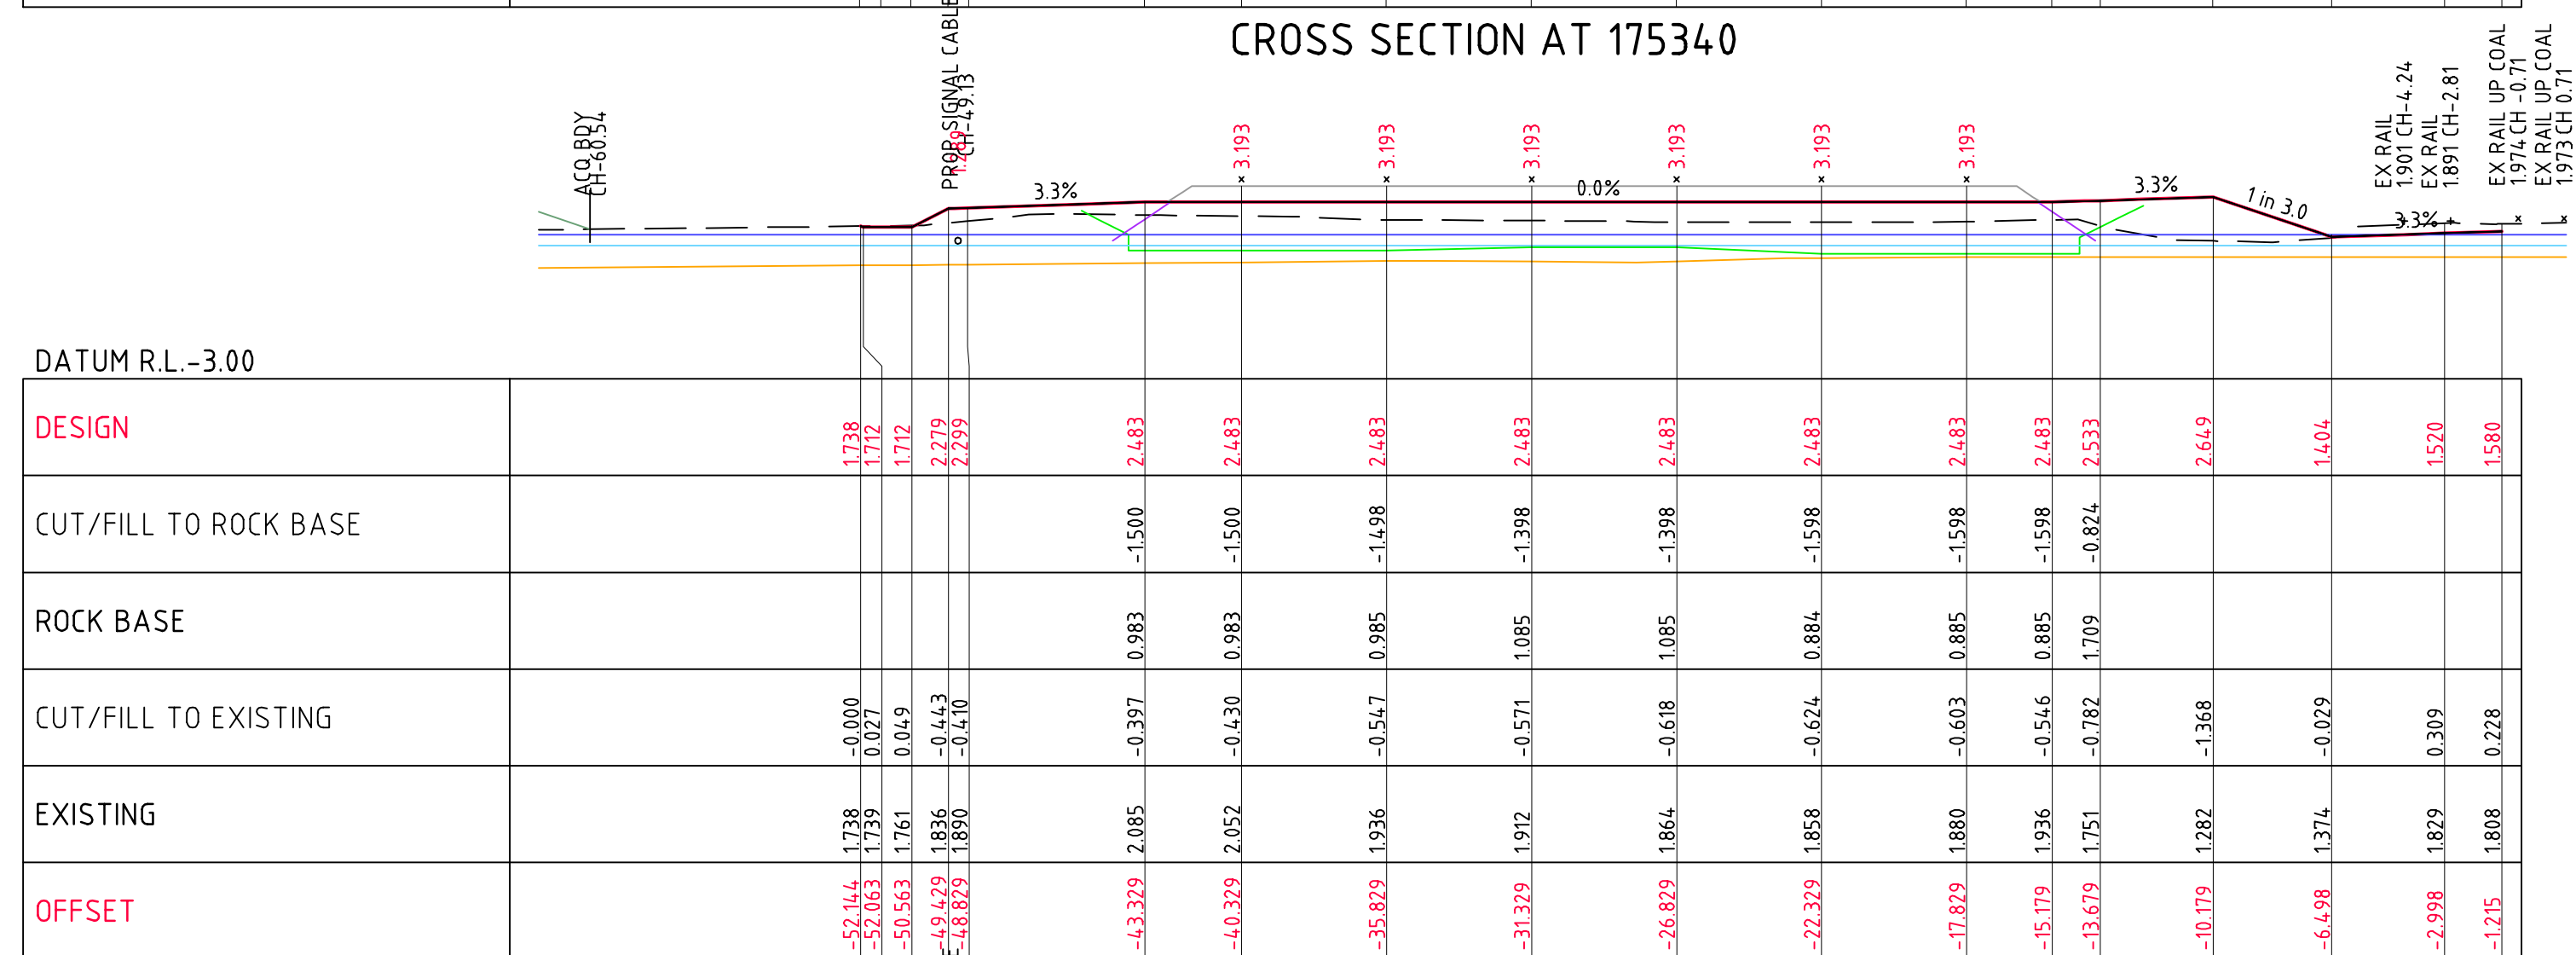

CROSS SECTION AT 175320

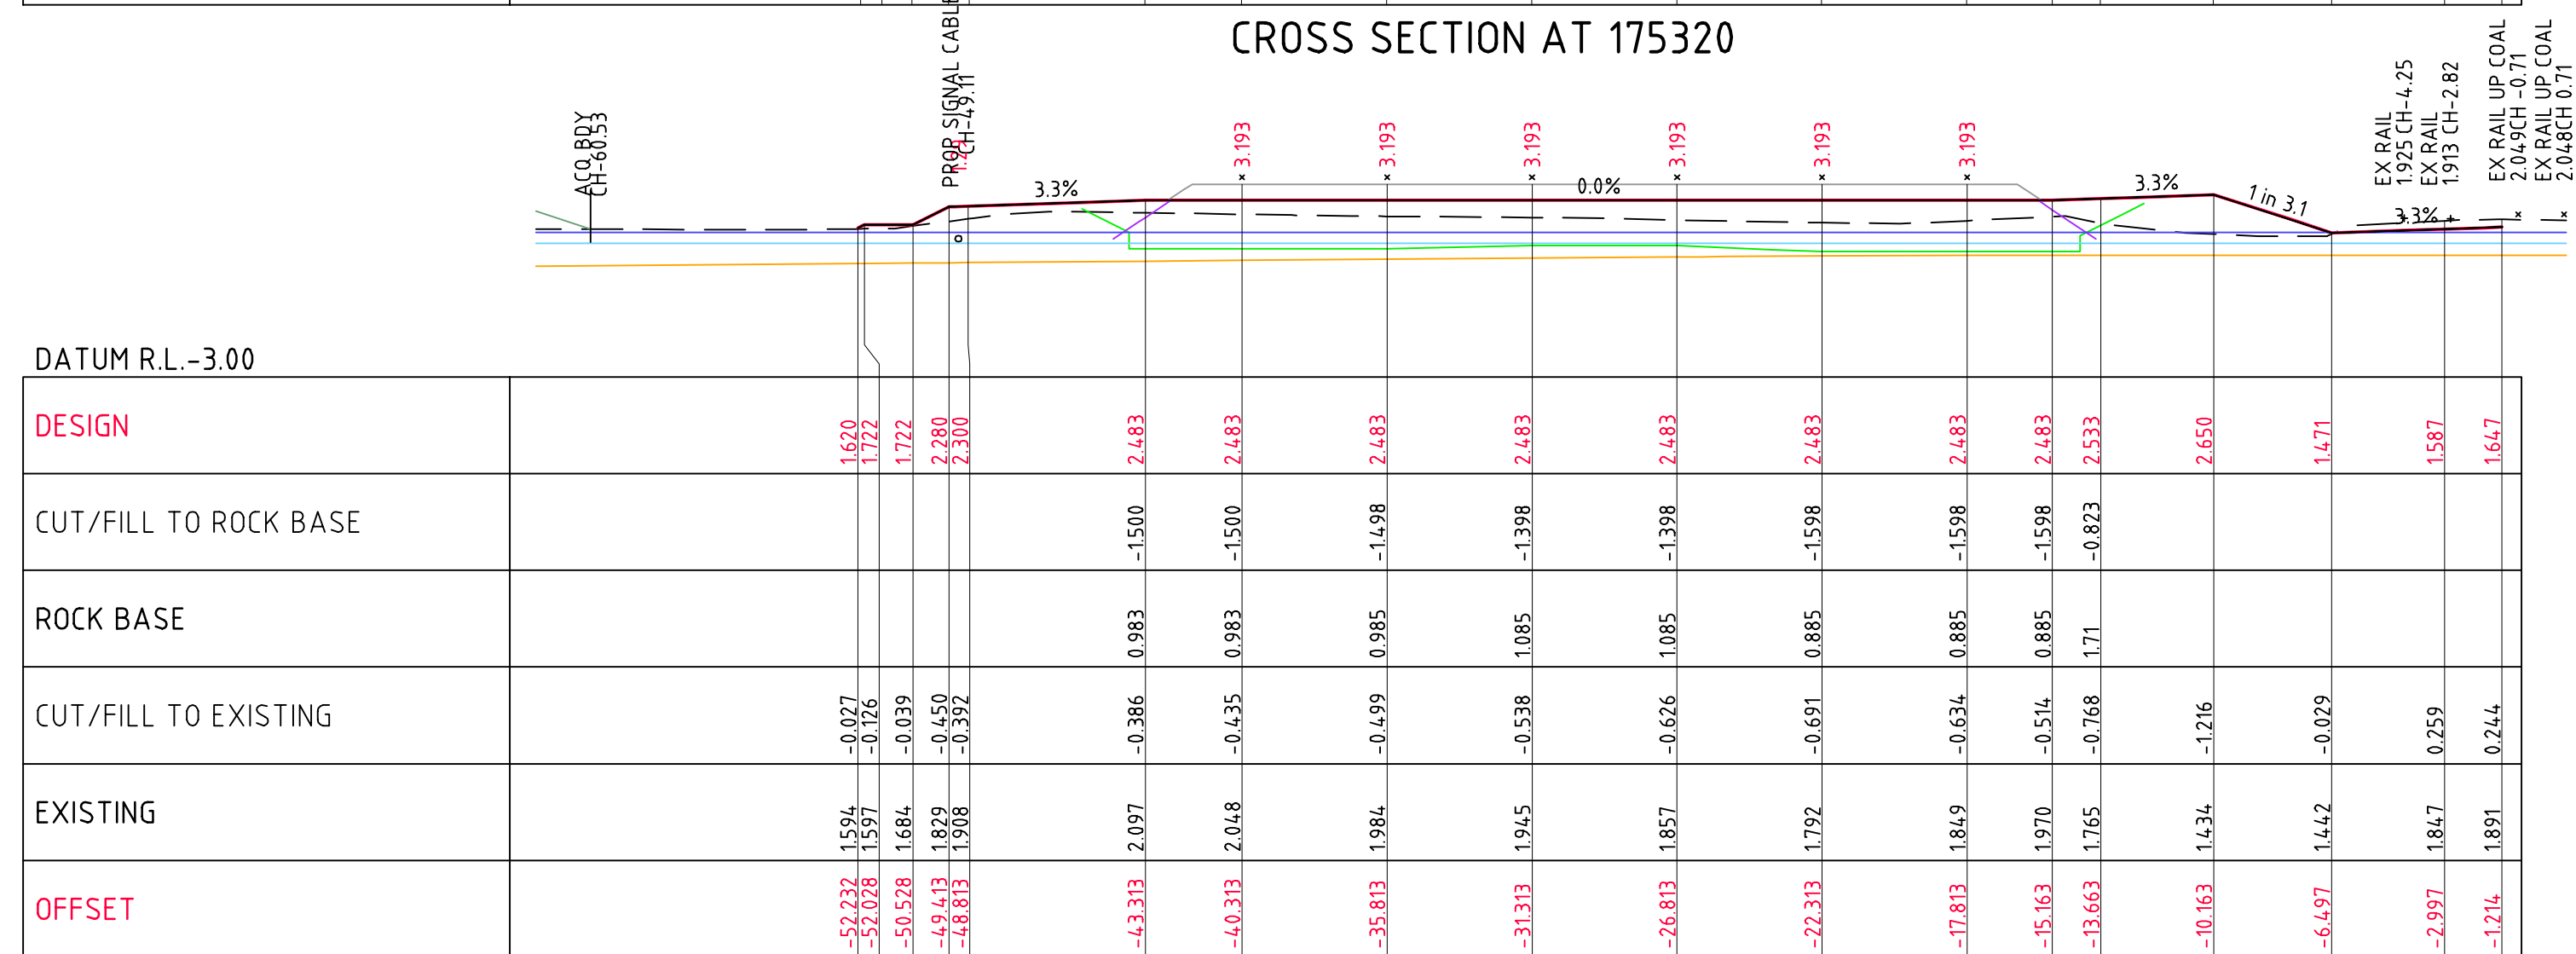

CROSS SECTION AT 175300

Wednesday, 6 March 2013

C:\Users\wrightmo\Desktop\20120507_HR_OPTION-K-XSEC sheeted.dwg

SHEET 20
SCALE 1:200 @ A3

LEGEND

- DESIGN SURFACE
EXISTING SURFACE
BOTTOM OF ROCK FILL/CUT FLOOR
BASE OF EXISTING IMPORTED FILL
GROUND WATER LEVEL DRY CONDITION
GROUND WATER LEVEL WET CONDITION

OFFSET	EXISTING	CUT/FILL TO EXISTING	ROCK BASE	CUT/FILL TO ROCK BASE	DESIGN
-54.075	2.810	0.220			2.590
-52.195	2.890	1.220			1.670
-50.685	2.777	1.107			1.670
-49.466	2.683	0.403			2.280
-48.866	2.817	0.317			2.380
-43.366	2.065	-0.418	0.982	-1.501	2.483
-40.366	2.001	-0.482	0.982	-1.501	2.483
-35.866	2.039	-0.444	0.985	-1.498	2.483
-31.366	2.720	0.236	1.084	-1.399	2.483
-26.866	2.045	-0.438	1.084	-1.399	2.483
-22.366	1.496	-0.987	0.883	-1.600	2.483
-17.866	1.868	-0.615	0.883	-1.600	2.483
-15.216	1.944	-0.539	0.883	-1.600	2.483
-13.716	1.925	-0.608	1.708	-0.825	2.533
-10.216	1.336	-1.314			2.650
-6.497	1.394	-0.023			1.416
-2.997	1.690	0.157			1.533
-1.214	1.752	0.159			1.593

CROSS SECTION AT 175400

DESIGN						
CUT/FILL TO ROCK BASE						
ROCK BASE						
CUT/FILL TO EXISTING						
EXISTING						
OFFSET						

CROSS SECTION AT 175380


CROSS SECTION AT 175360




Wednesday, 6 March 2013

C:\Users\wrightmo\Desktop\20120507_HR_OPTION-K-XSEC sheeted.dwg

SHEET 21
SCALE 1:200 @ A3

LEGEND

- DESIGN SURFACE
- EXISTING SURFACE
- BOTTOM OF ROCK FILL/CUT FLOOR
- BASE OF EXISTING IMPORTED FILL
- GROUND WATER LEVEL DRY CONDITION
- GROUND WATER LEVEL WET CONDITION

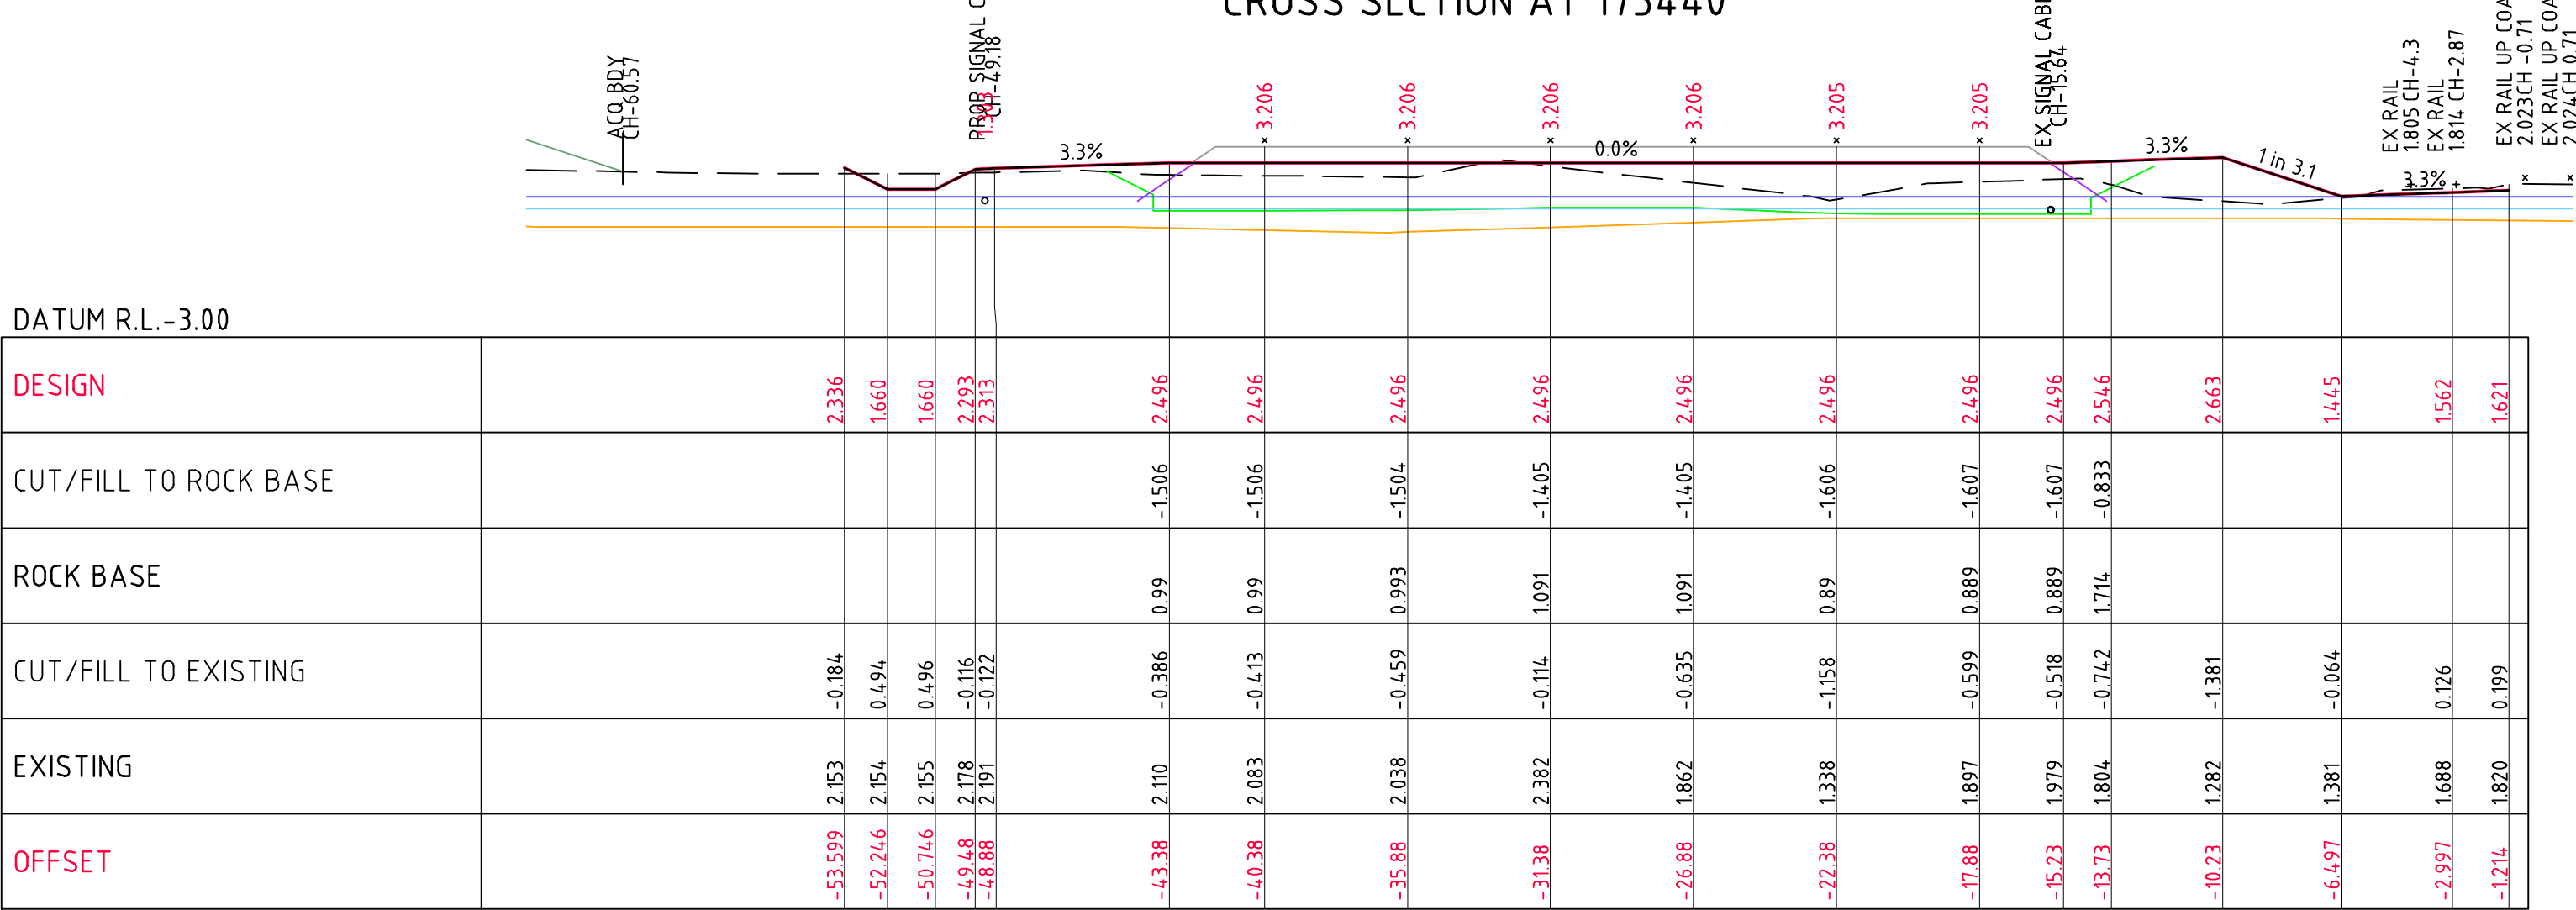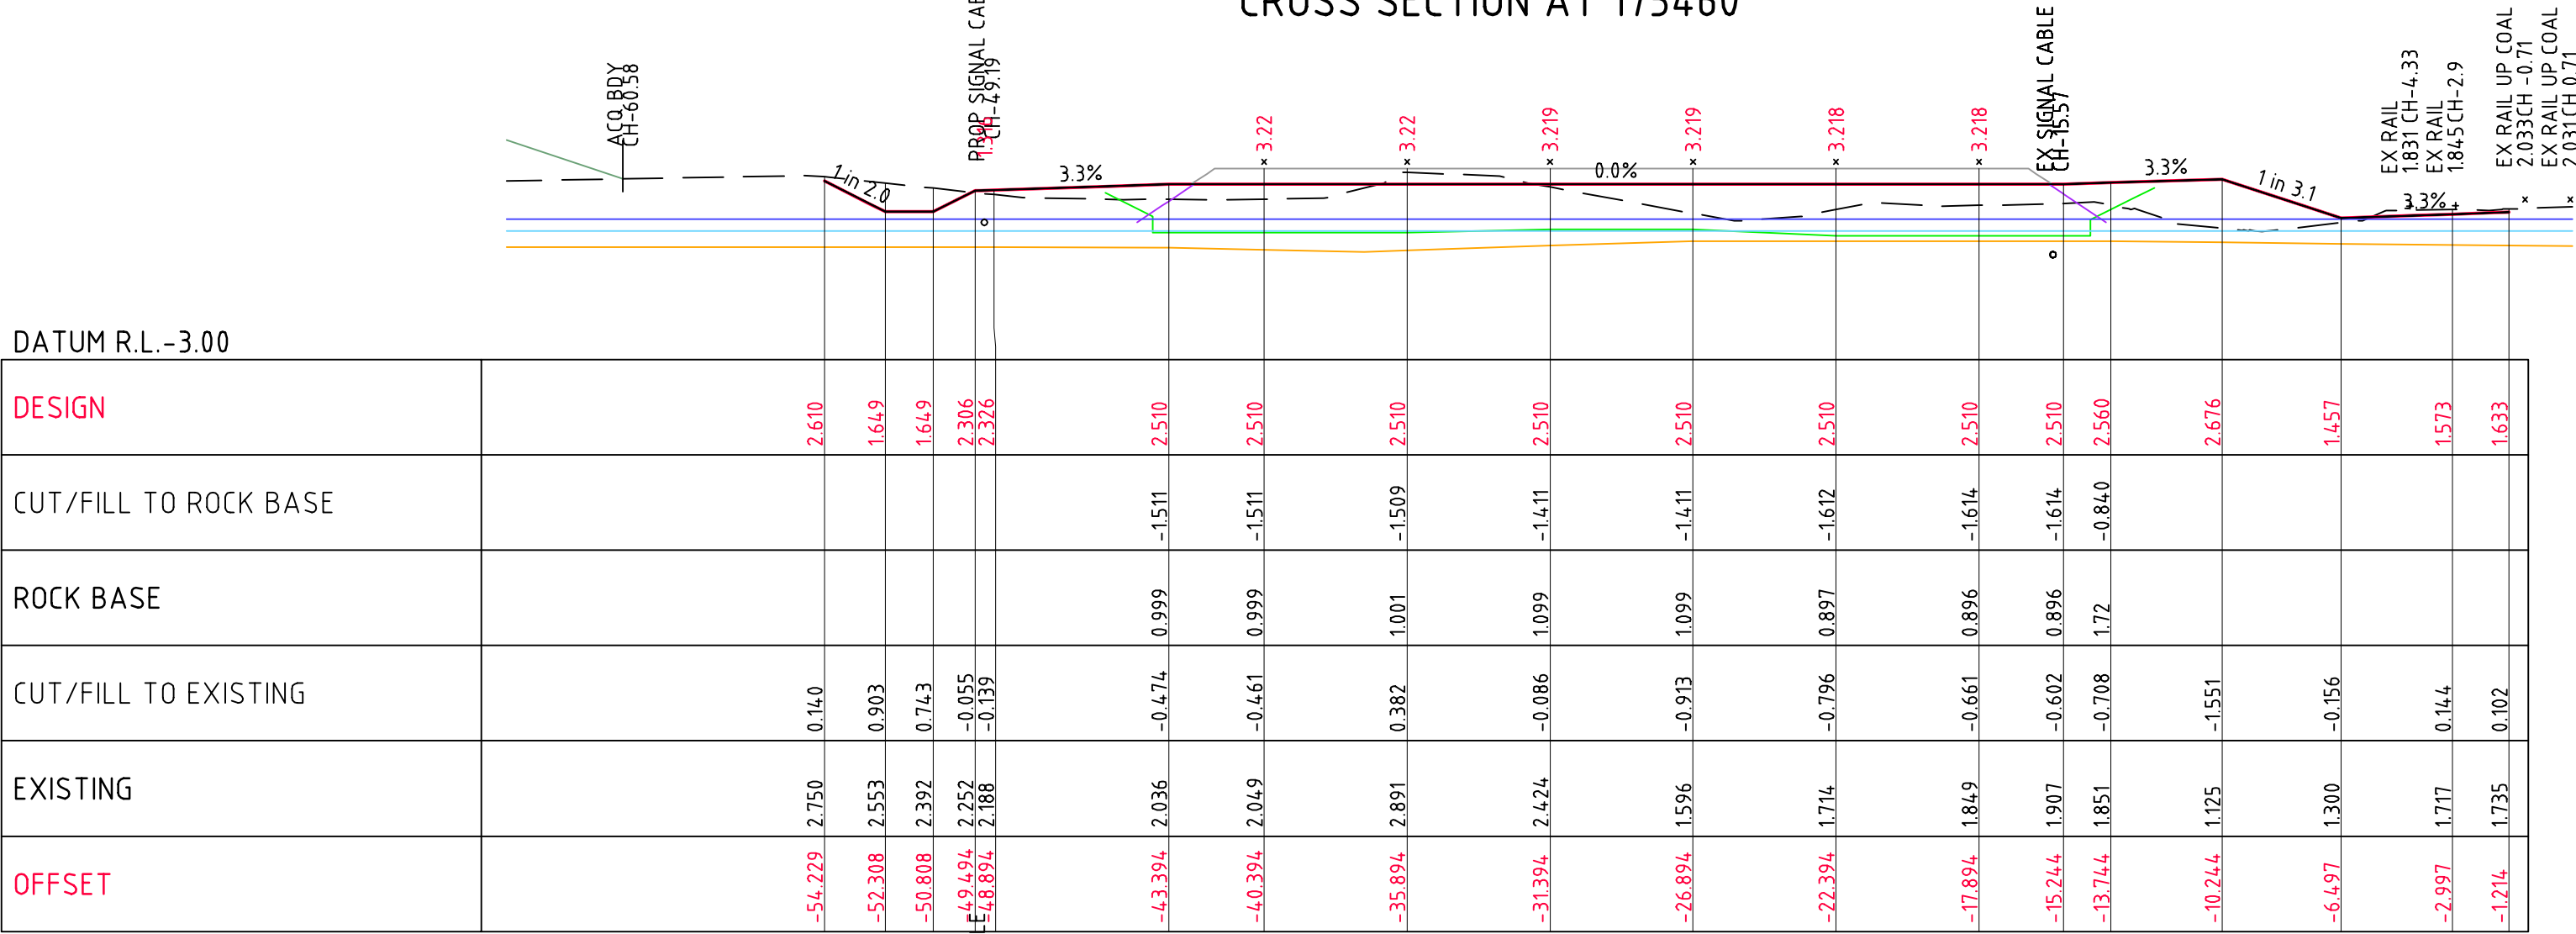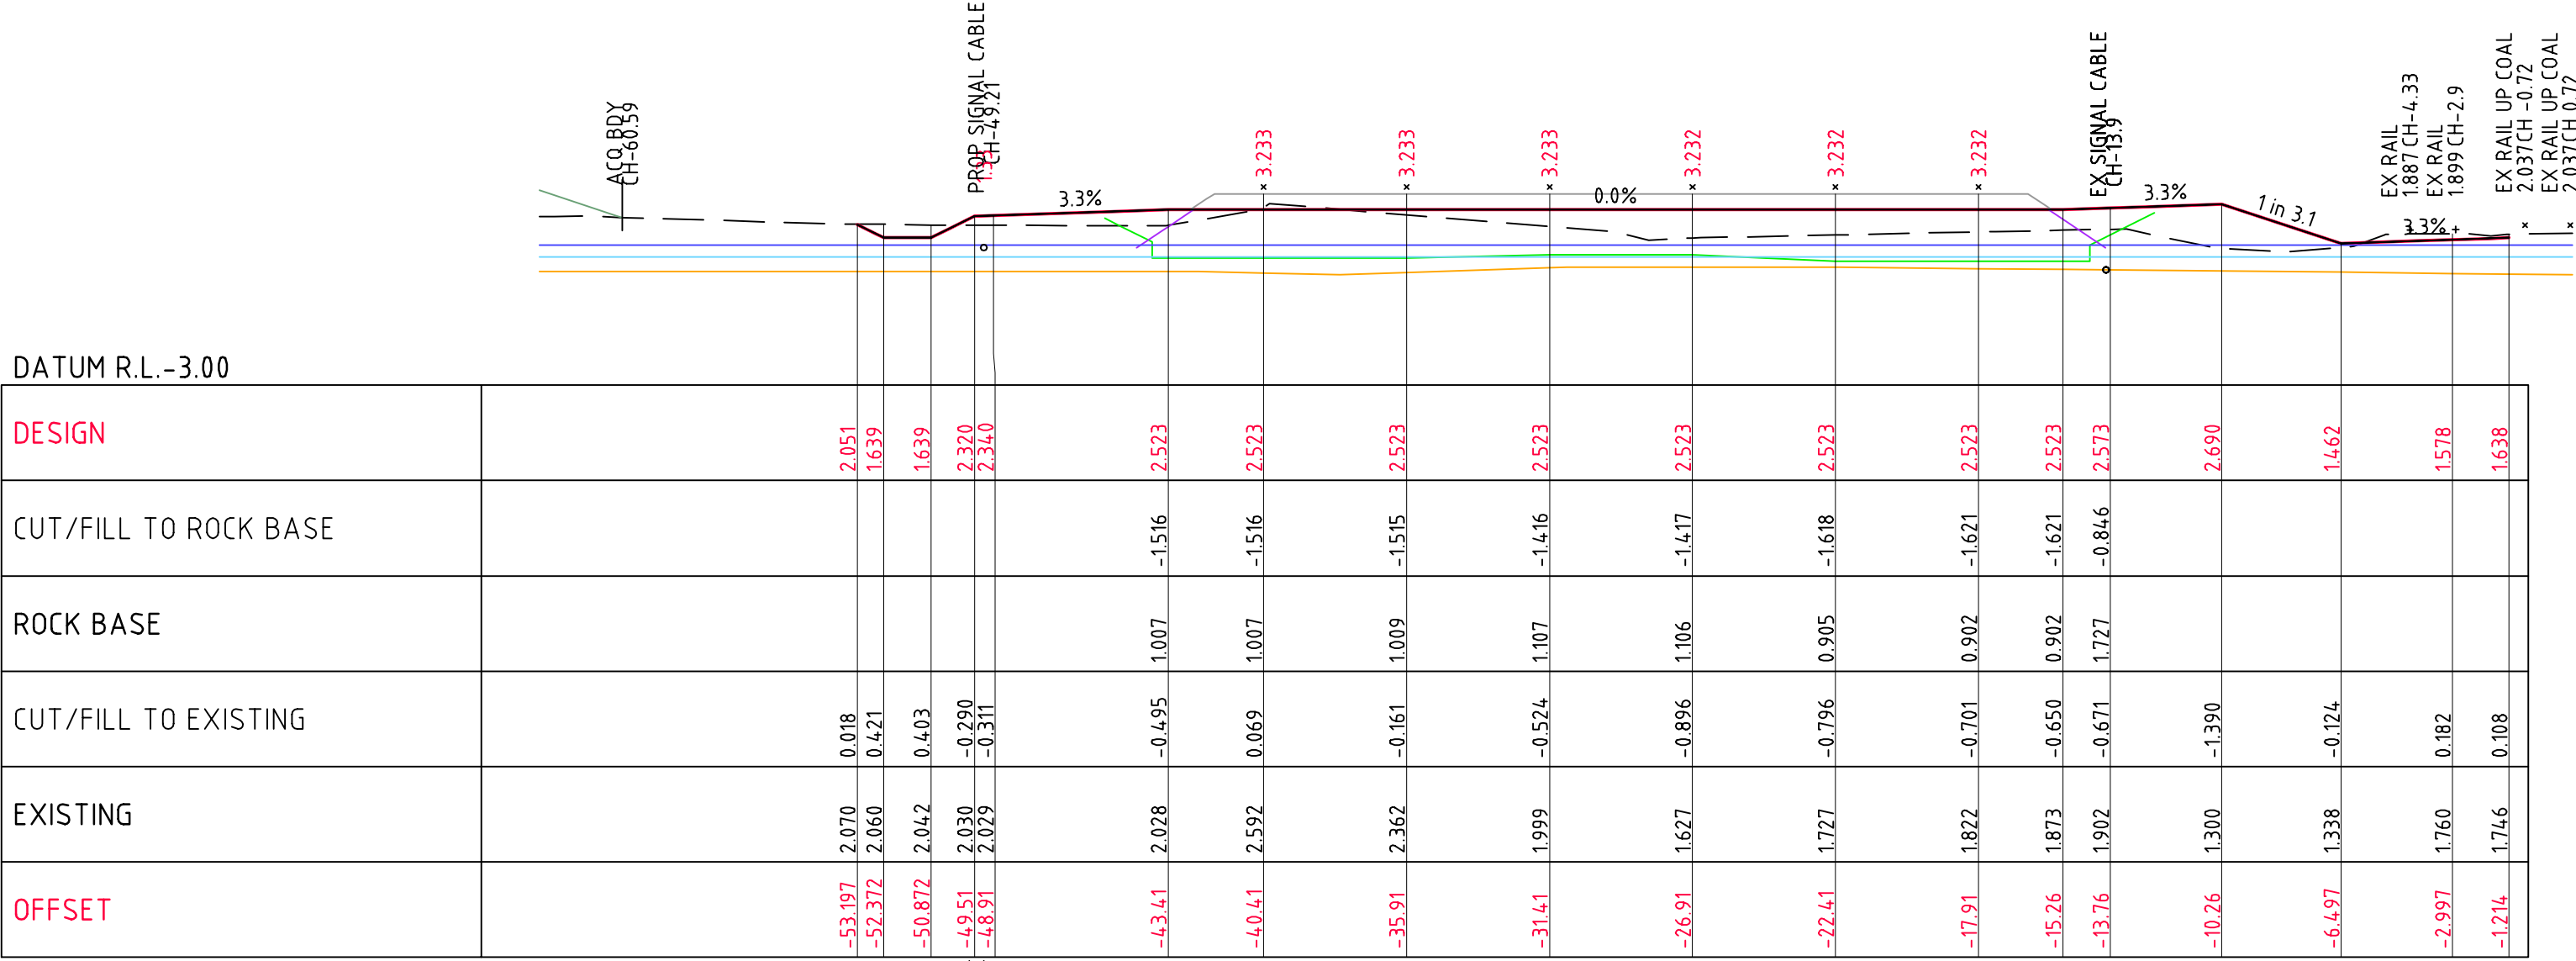




Wednesday, 6 March 2013

C:\Users\wrightmo\Desktop\20120507_HR_OPTION-K-XSEC sheeted.dwg

SHEET 22
SCALE 1:200 @ A3


LEGEND

- DESIGN SURFACE
EXISTING SURFACE
BOTTOM OF ROCK FILL/CUT FLOOR
BASE OF EXISTING IMPORTED FILL
GROUND WATER LEVEL DRY CONDITION
GROUND WATER LEVEL WET CONDITION

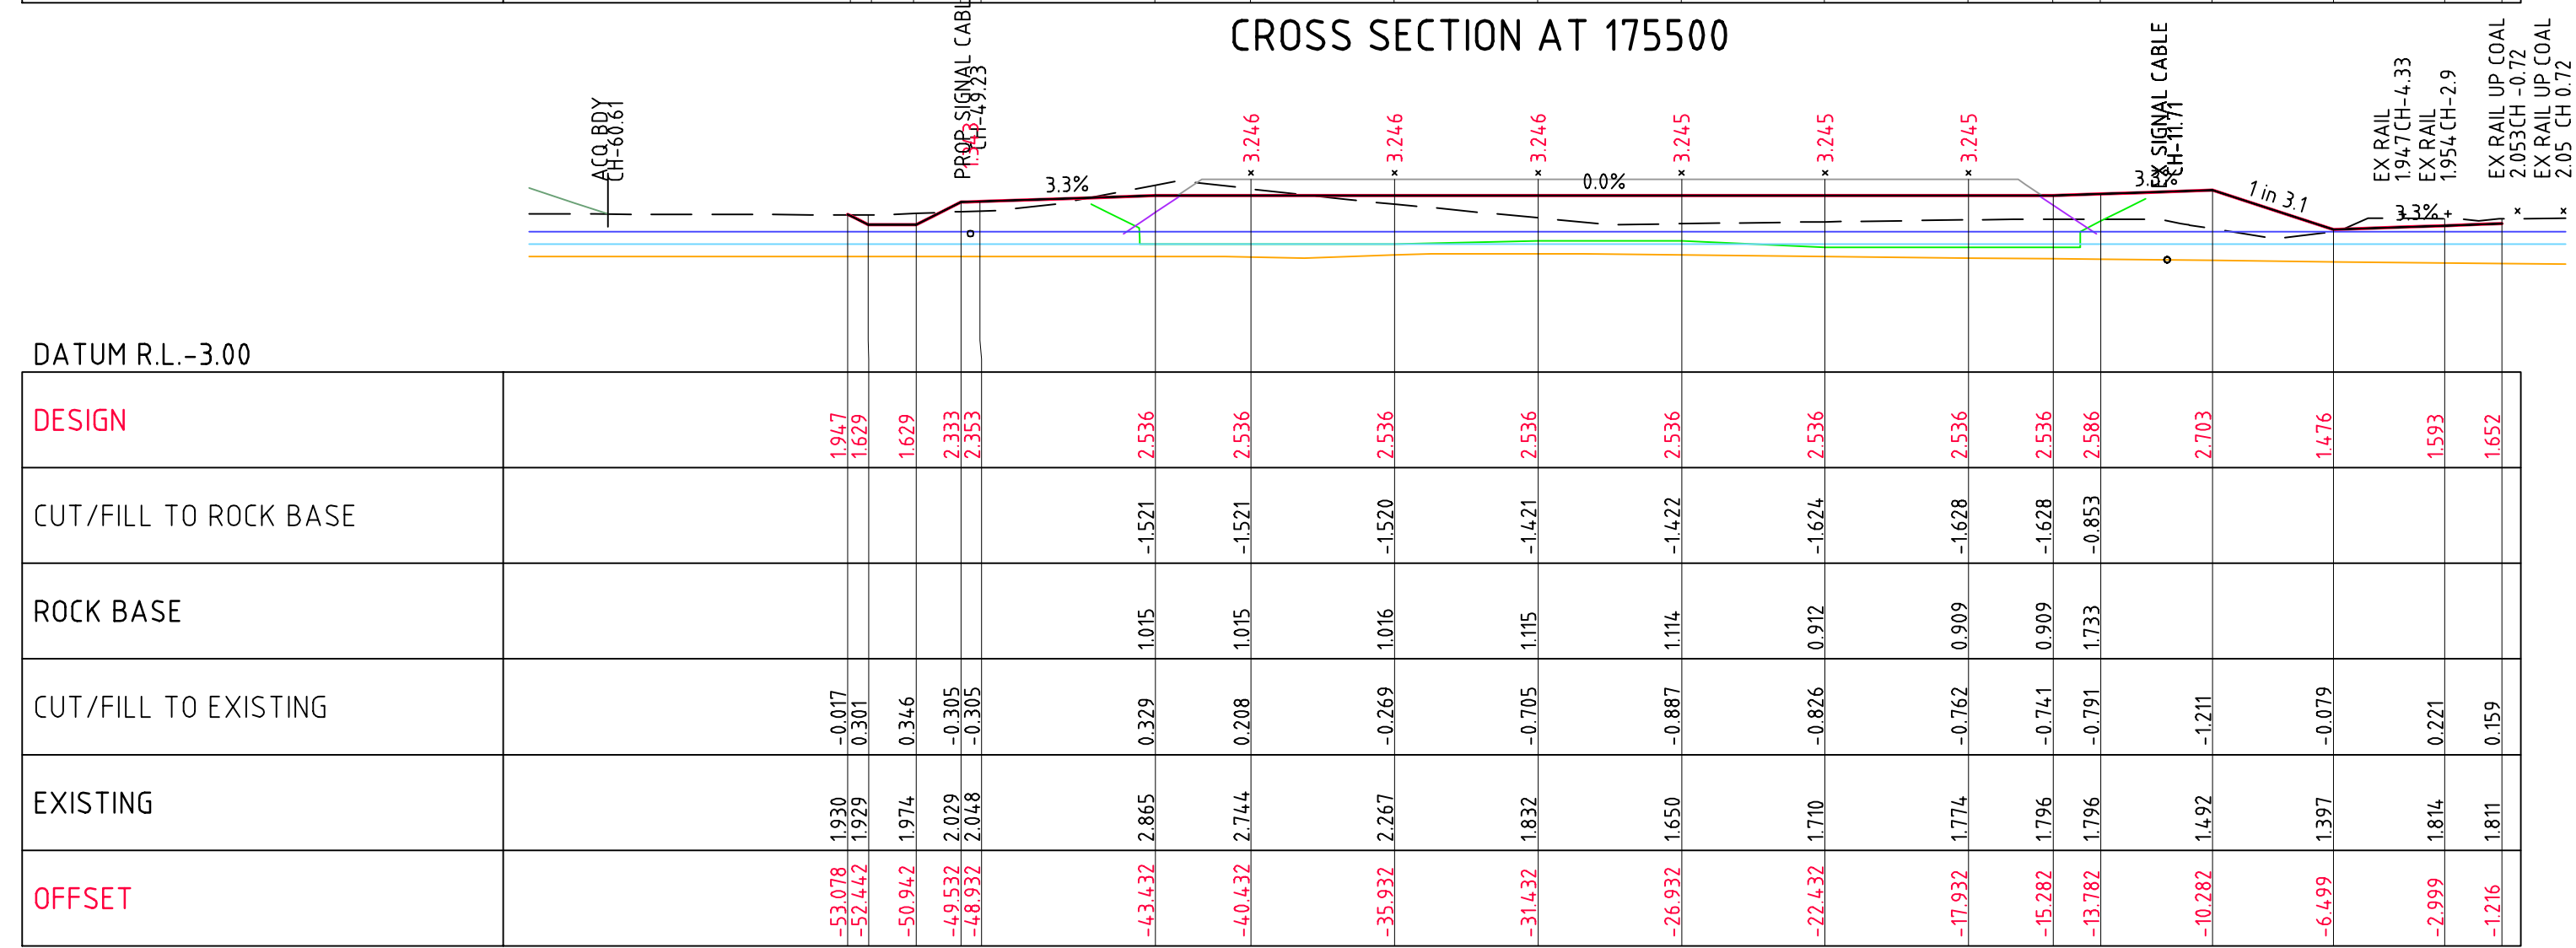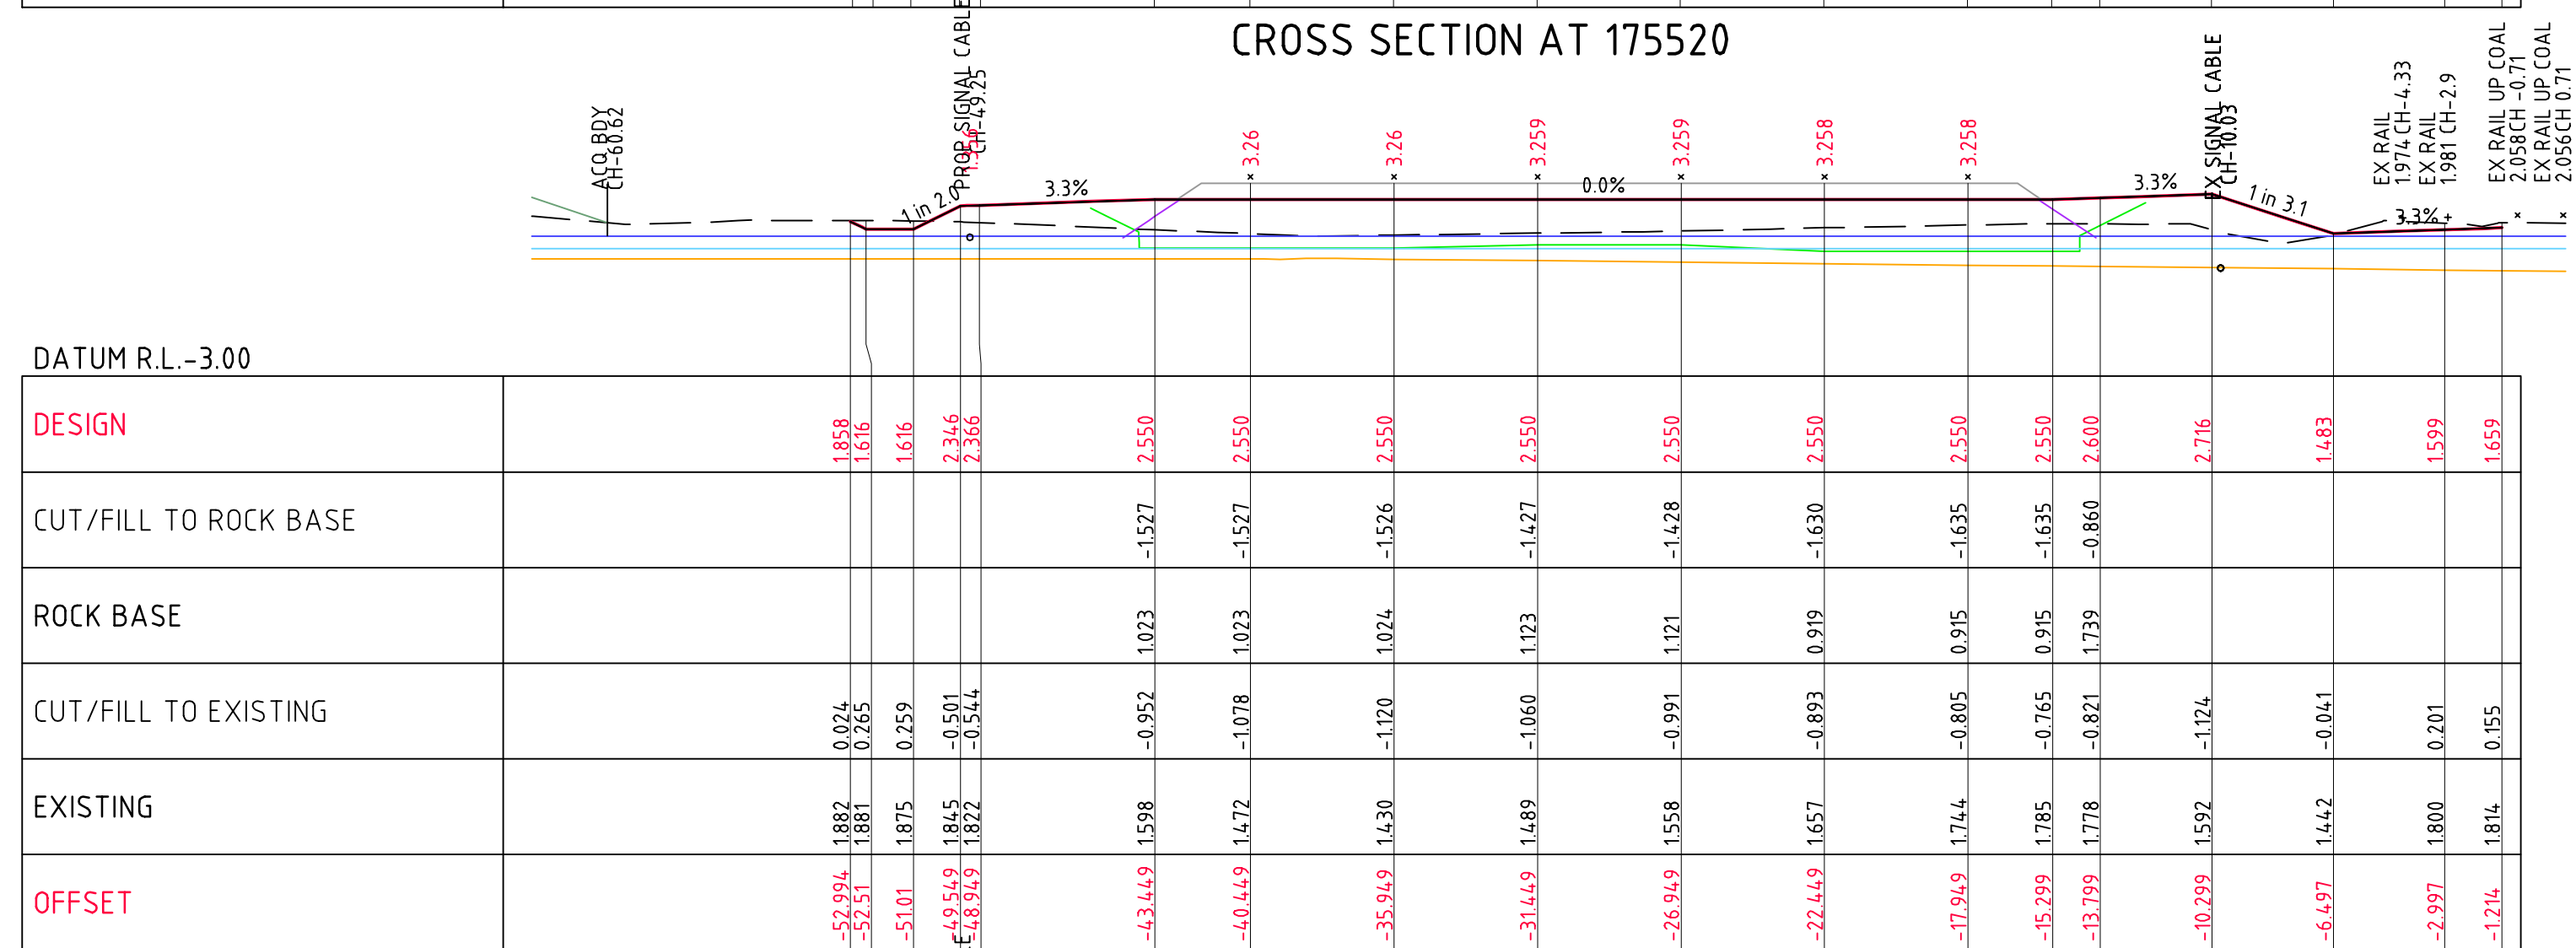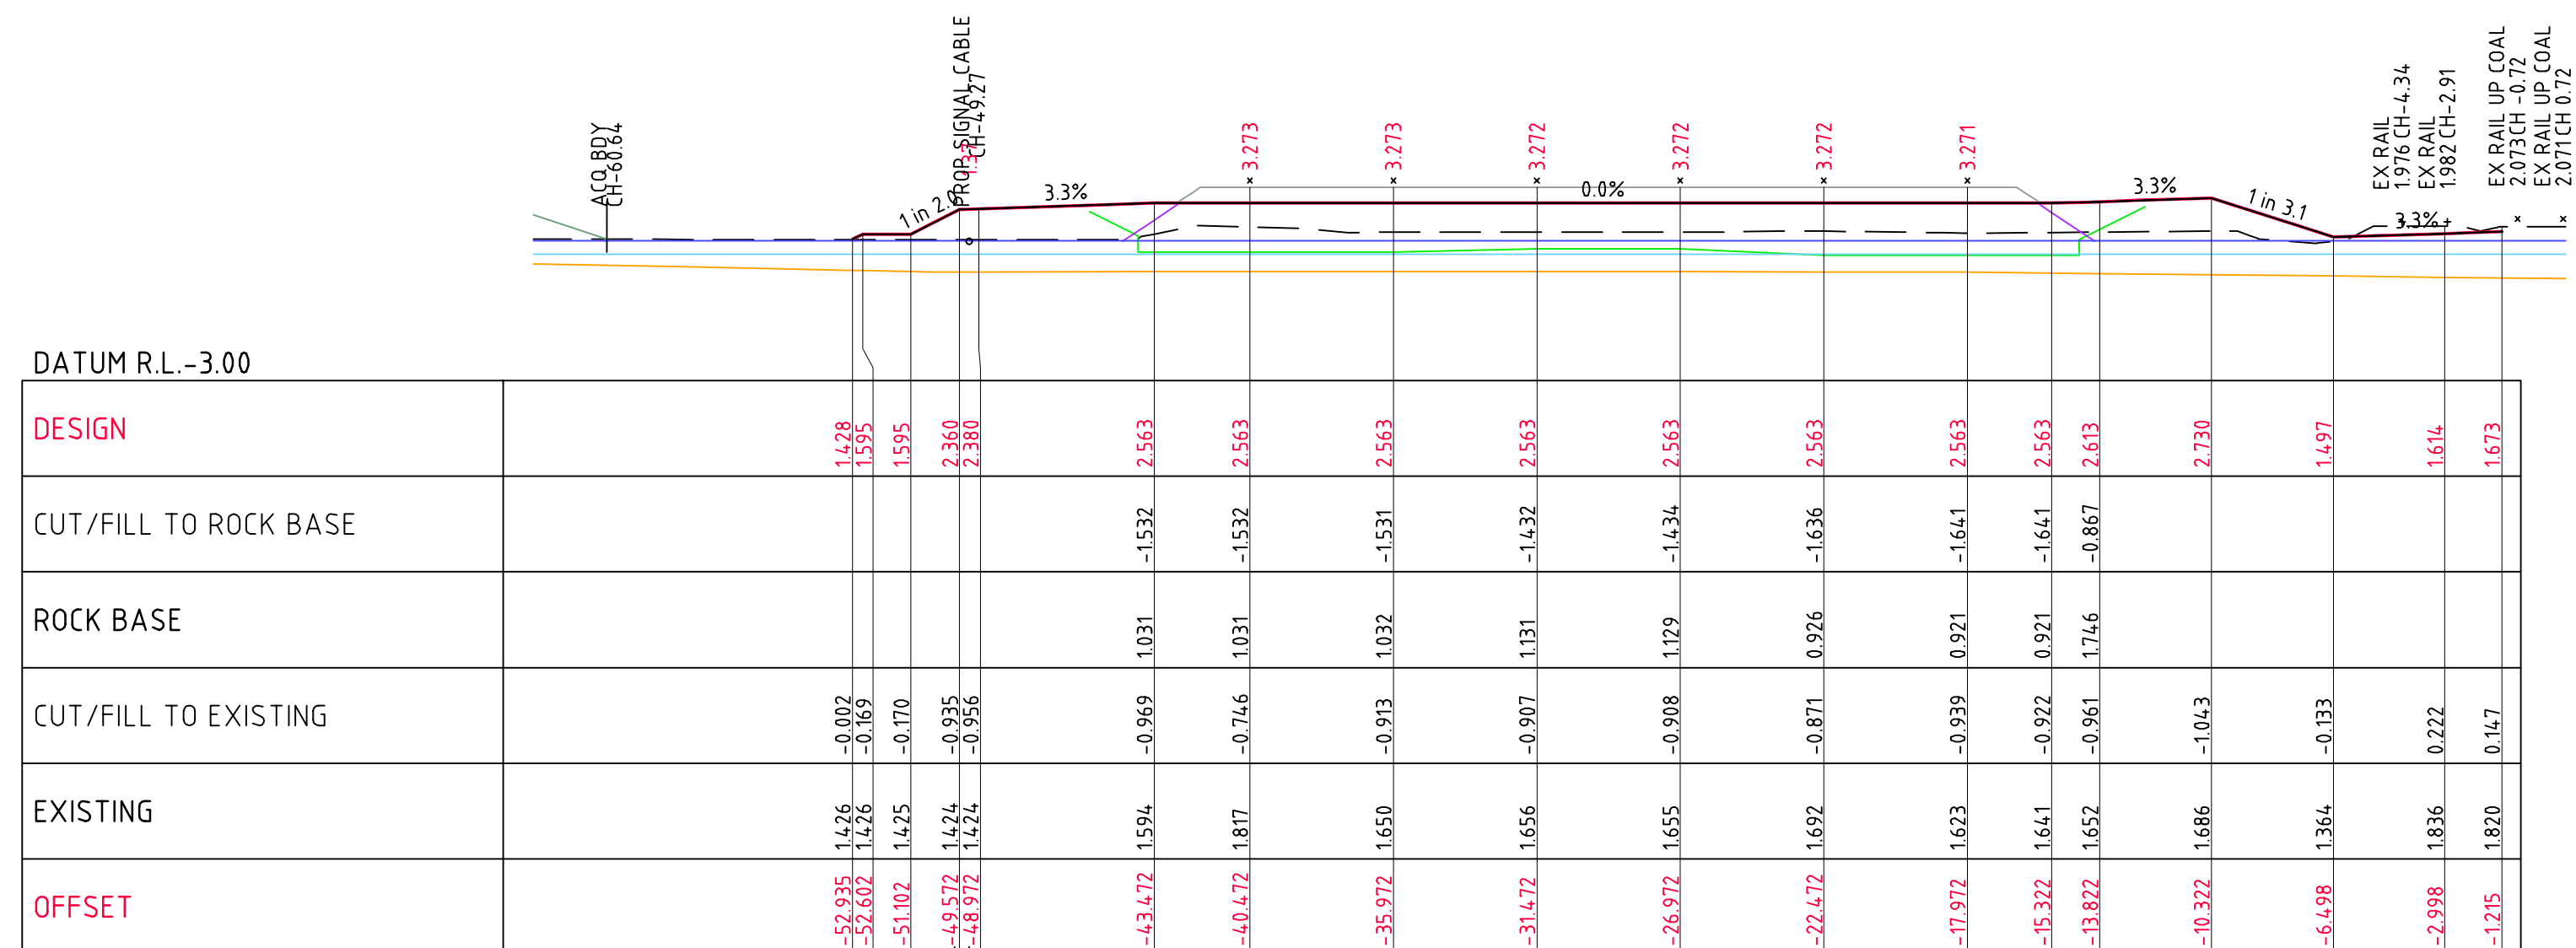


LEGEND

- 
- | | |
|---|----------------------------------|
| | DESIGN SURFACE |
|  | EXISTING SURFACE |
|  | BOTTOM OF ROCK FILL/CUT FLOOR |
|  | BASE OF EXISTING IMPORTED FILL |
| | GROUND WATER LEVEL DRY CONDITION |
| | GROUND WATER LEVEL WET CONDITION |

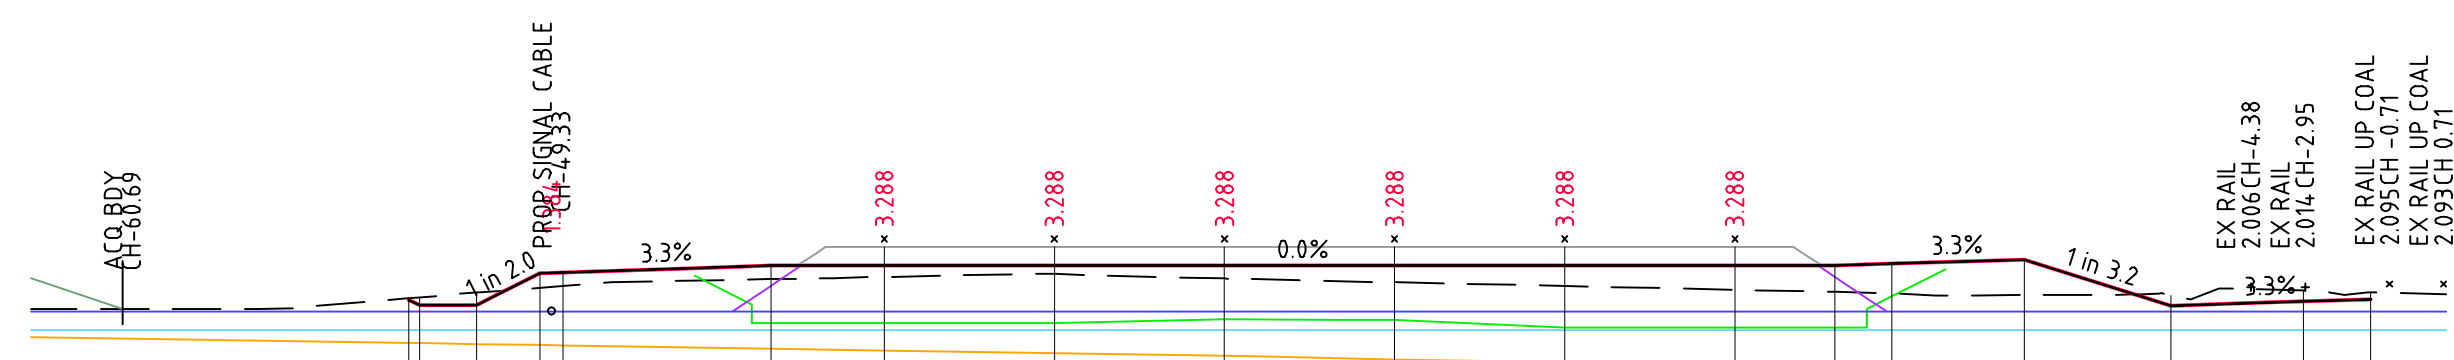


DATUM R.L. -3.00					
DESIGN					
CUT/FILL TO ROCK BASE					
ROCK BASE					
CUT/FILL TO EXISTING					
EXISTING					
OFFSET					

CROSS SECTION AT 175580

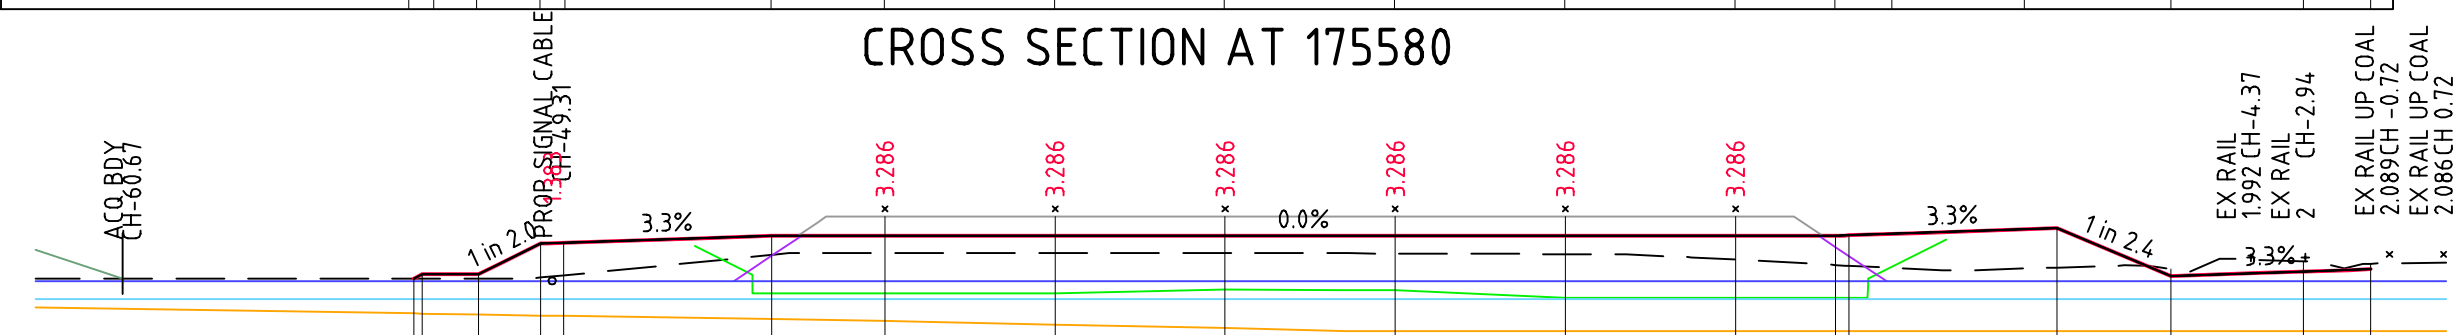


DATUM R.L. -3.00					
DESIGN					
CUT/FILL TO ROCK BASE					
ROCK BASE					
CUT/FILL TO EXISTING					
EXISTING					
OFFSET					

CROSS SECTION AT 175560

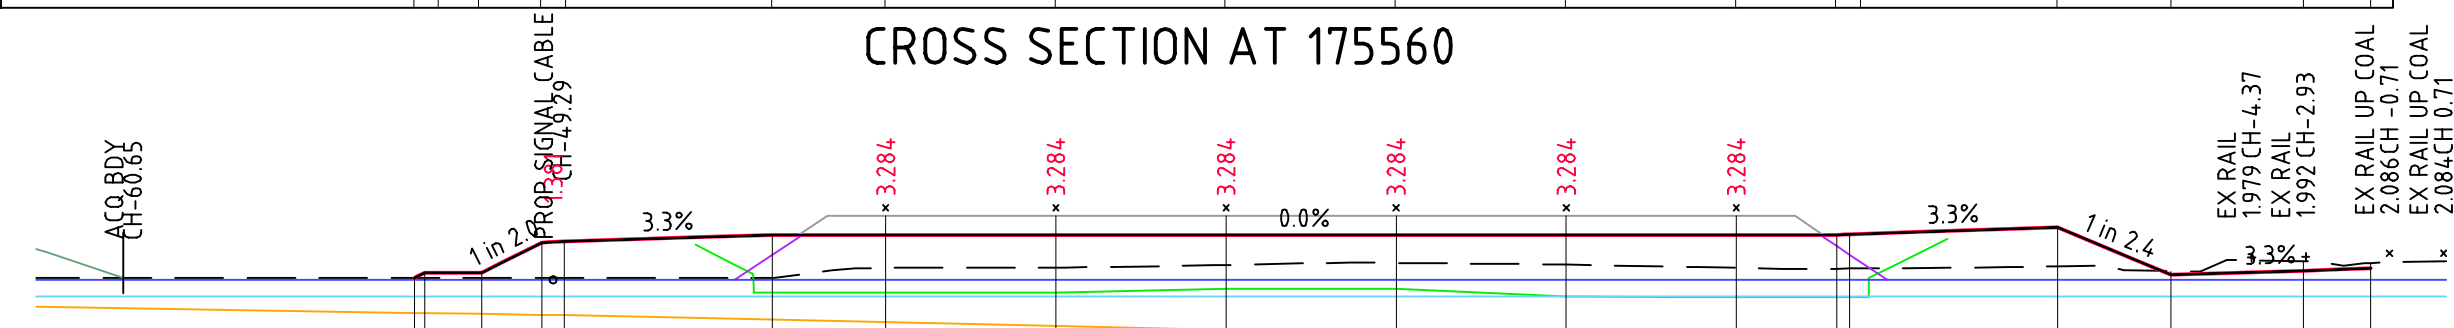

DATUM R.L. -3.00					
DESIGN					
CUT/FILL TO ROCK BASE					
ROCK BASE					
CUT/FILL TO EXISTING					
EXISTING					
OFFSET					

CROSS SECTION AT 175540

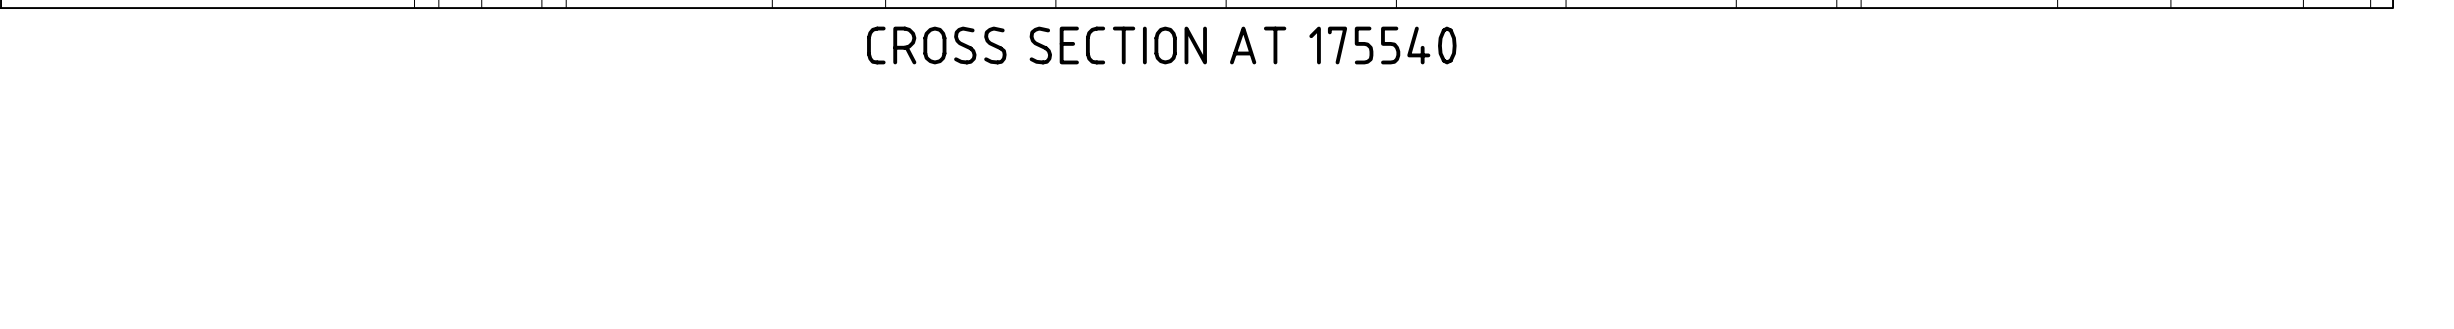




Wednesday, 6 March 2013

C:\Users\wrightmo\Desktop\20120507_HR_OPTION-K-XSEC sheeted.dwg

SHEET 24
SCALE 1:200 @ A3

LEGEND

- DESIGN SURFACE
 EXISTING SURFACE
 BOTTOM OF ROCK FILL/CUT FLOOR
 BASE OF EXISTING IMPORTED FILL
 GROUND WATER LEVEL DRY CONDITION
 GROUND WATER LEVEL WET CONDITION

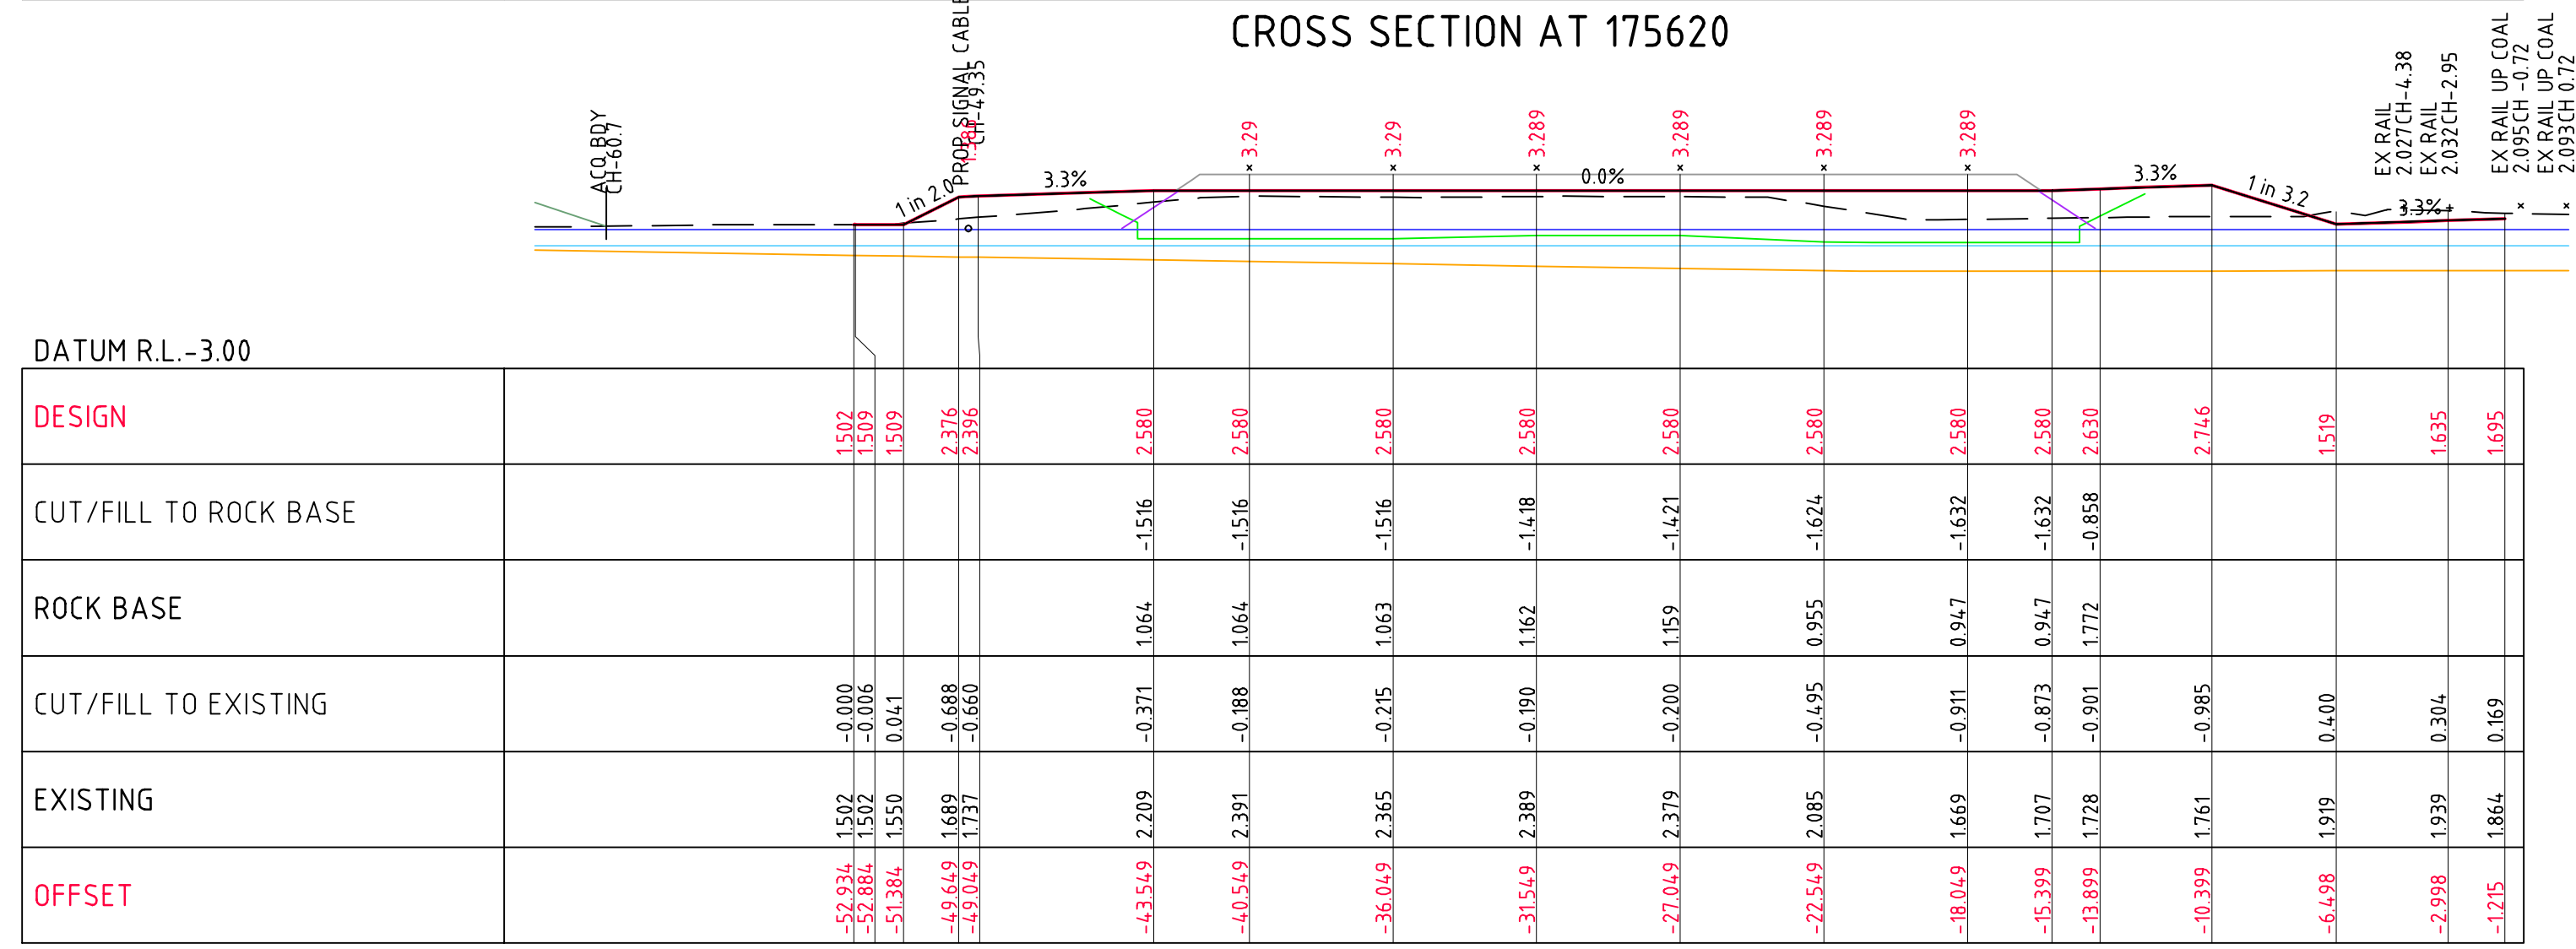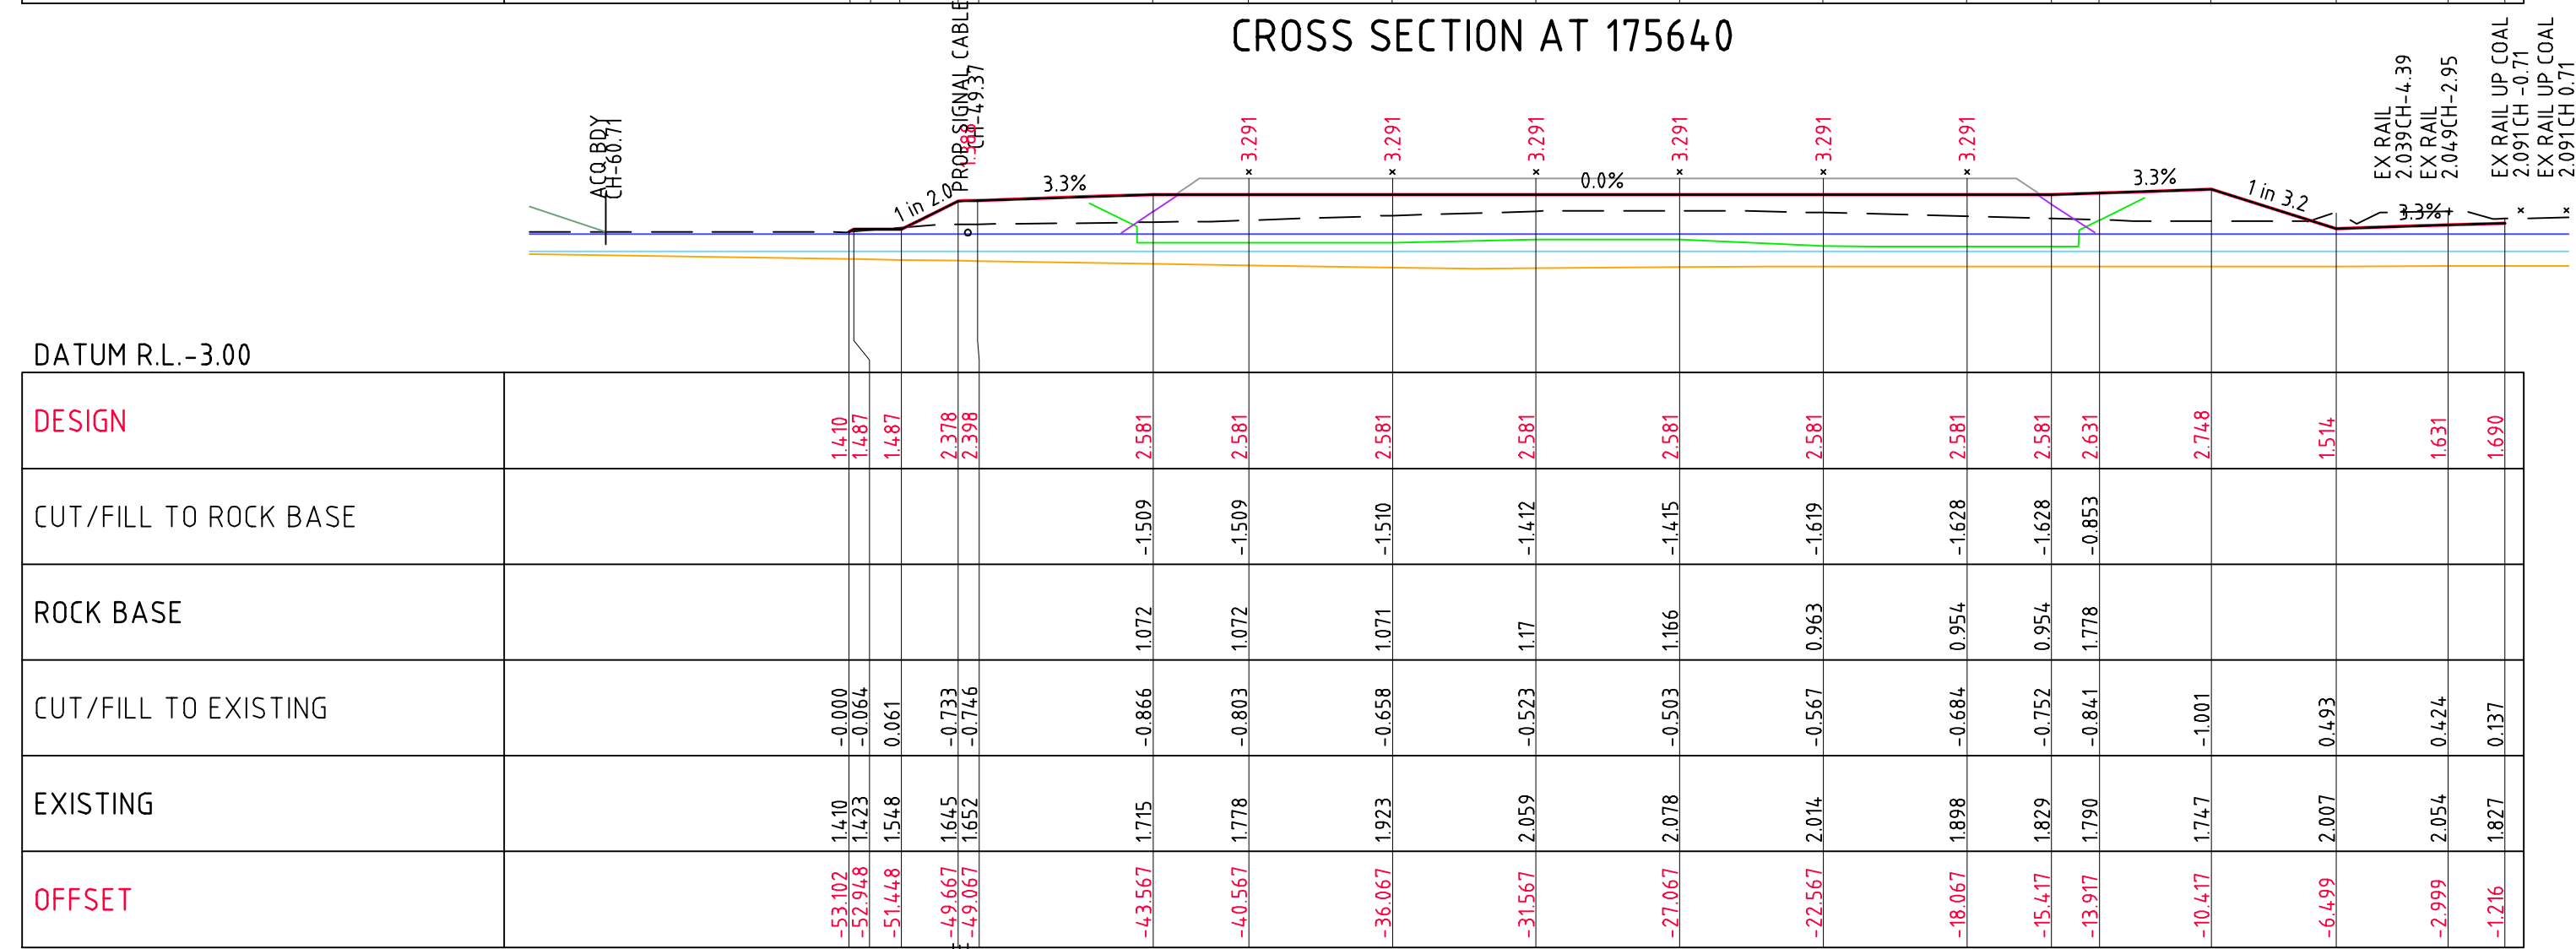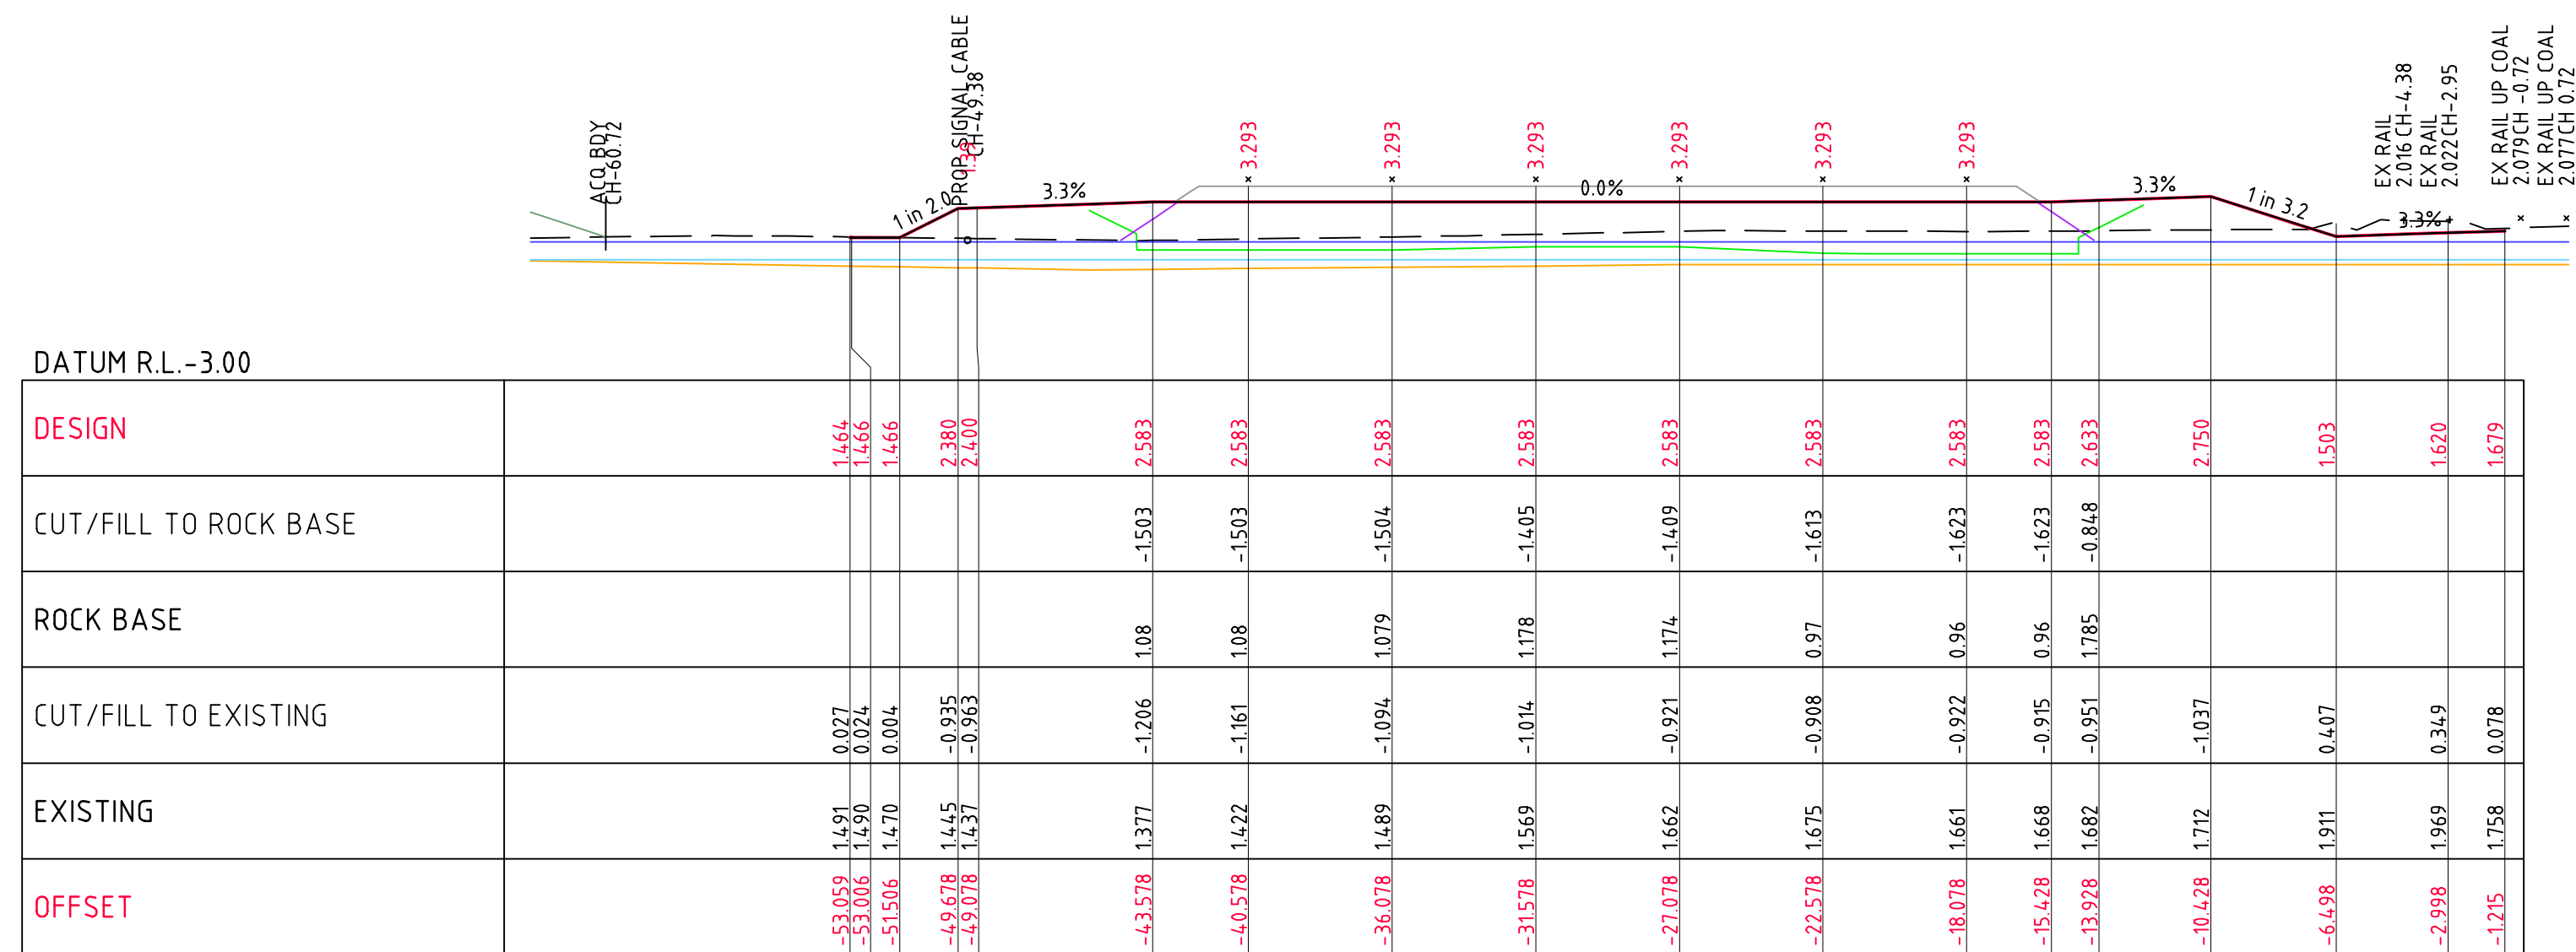

Wednesday, 6 March 2013

C:\Users\wrightmo\Desktop\20120507_HR_OPTION-K-XSEC sheeted.dwg

SHEET 25
SCALE 1:200 @ A3




LEGEND

- DESIGN SURFACE
EXISTING SURFACE
BOTTOM OF ROCK FILL/CUT FLOOR
BASE OF EXISTING IMPORTED FILL
GROUND WATER LEVEL DRY CONDITION
GROUND WATER LEVEL WET CONDITION



LEGEND

- DESIGN SURFACE
- EXISTING SURFACE
- BOTTOM OF ROCK FILL/CUT FLOOR
- BASE OF EXISTING IMPORTED FILL
- GROUND WATER LEVEL DRY CONDITION
- GROUND WATER LEVEL WET CONDITION

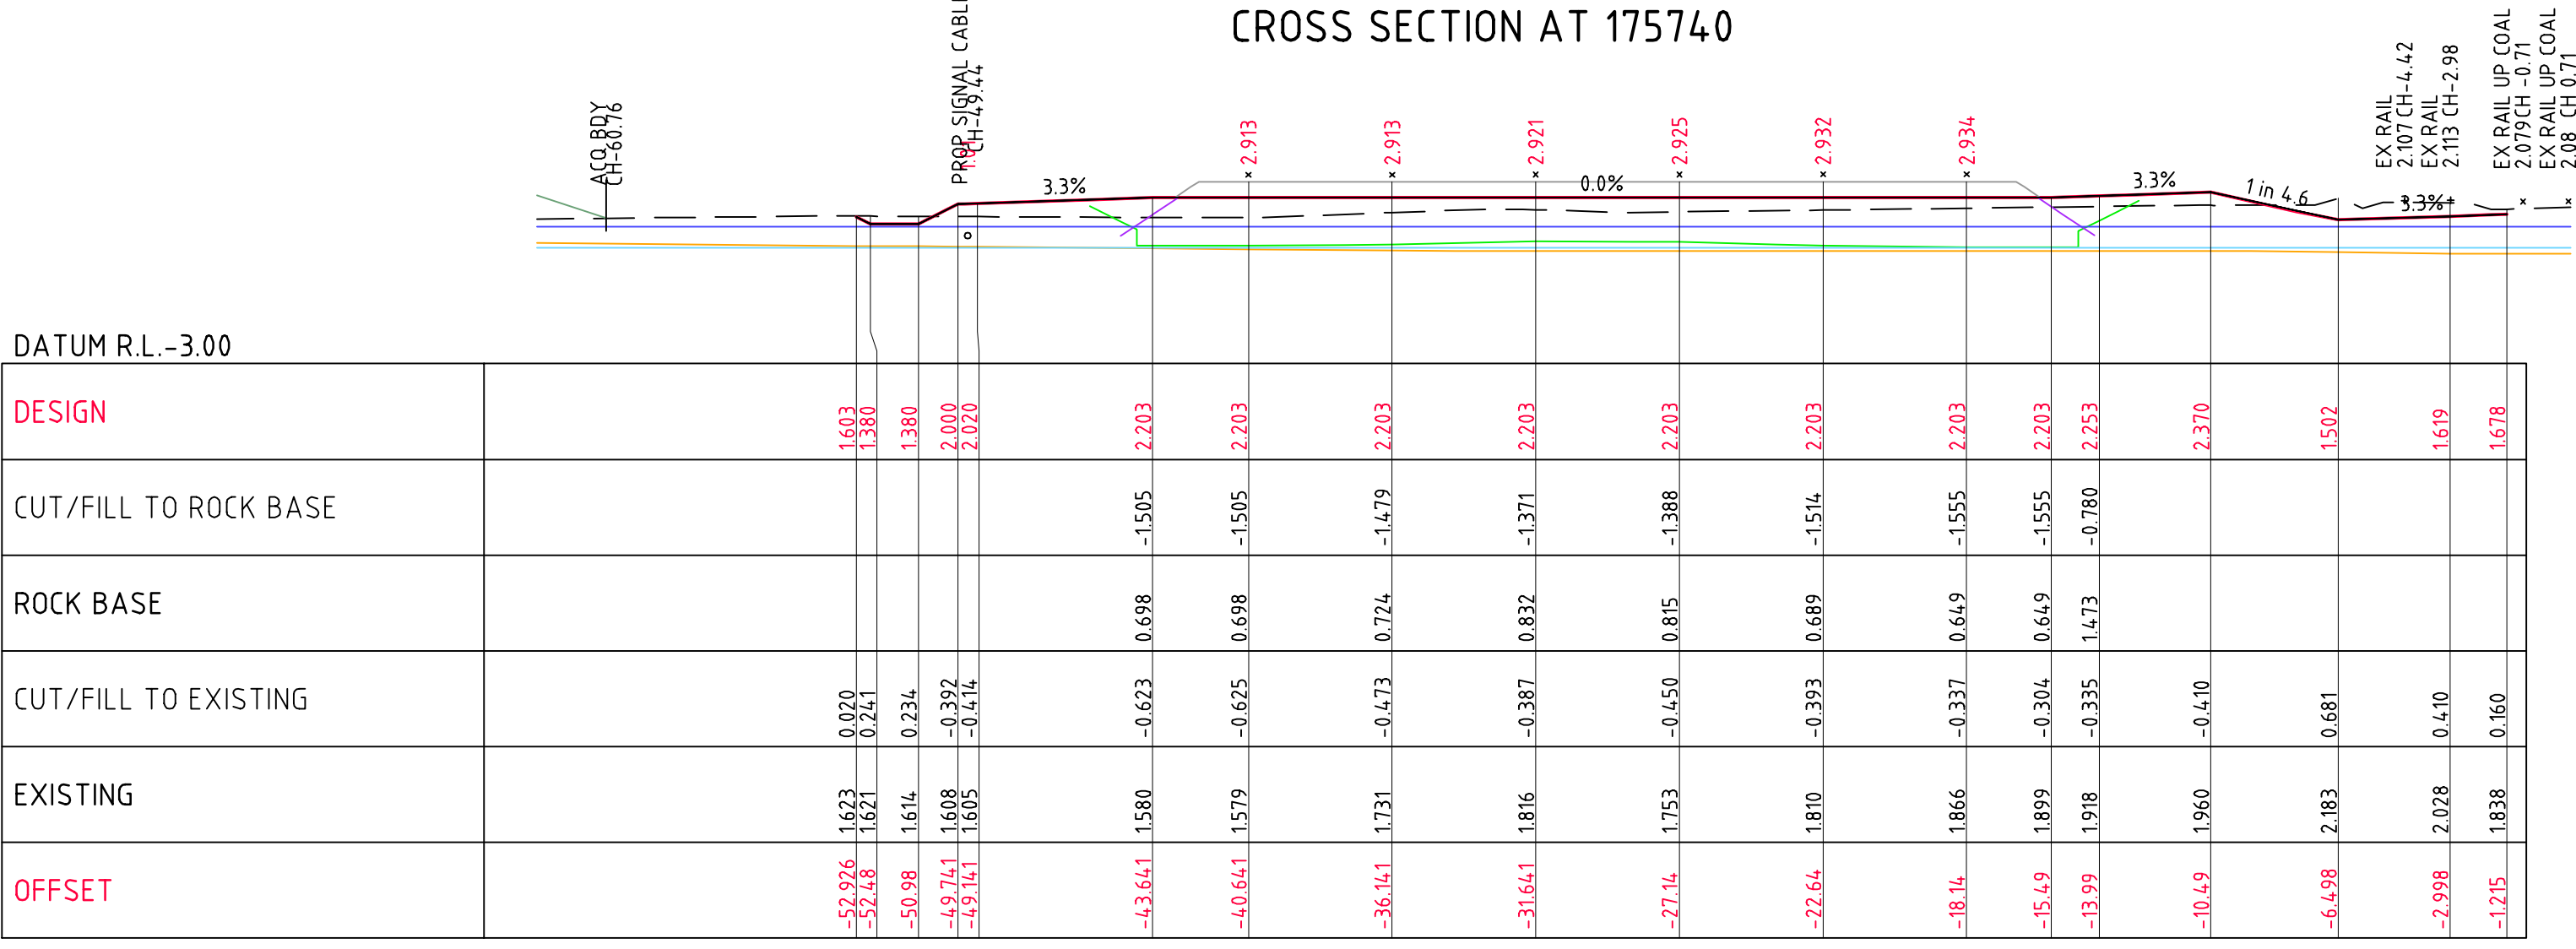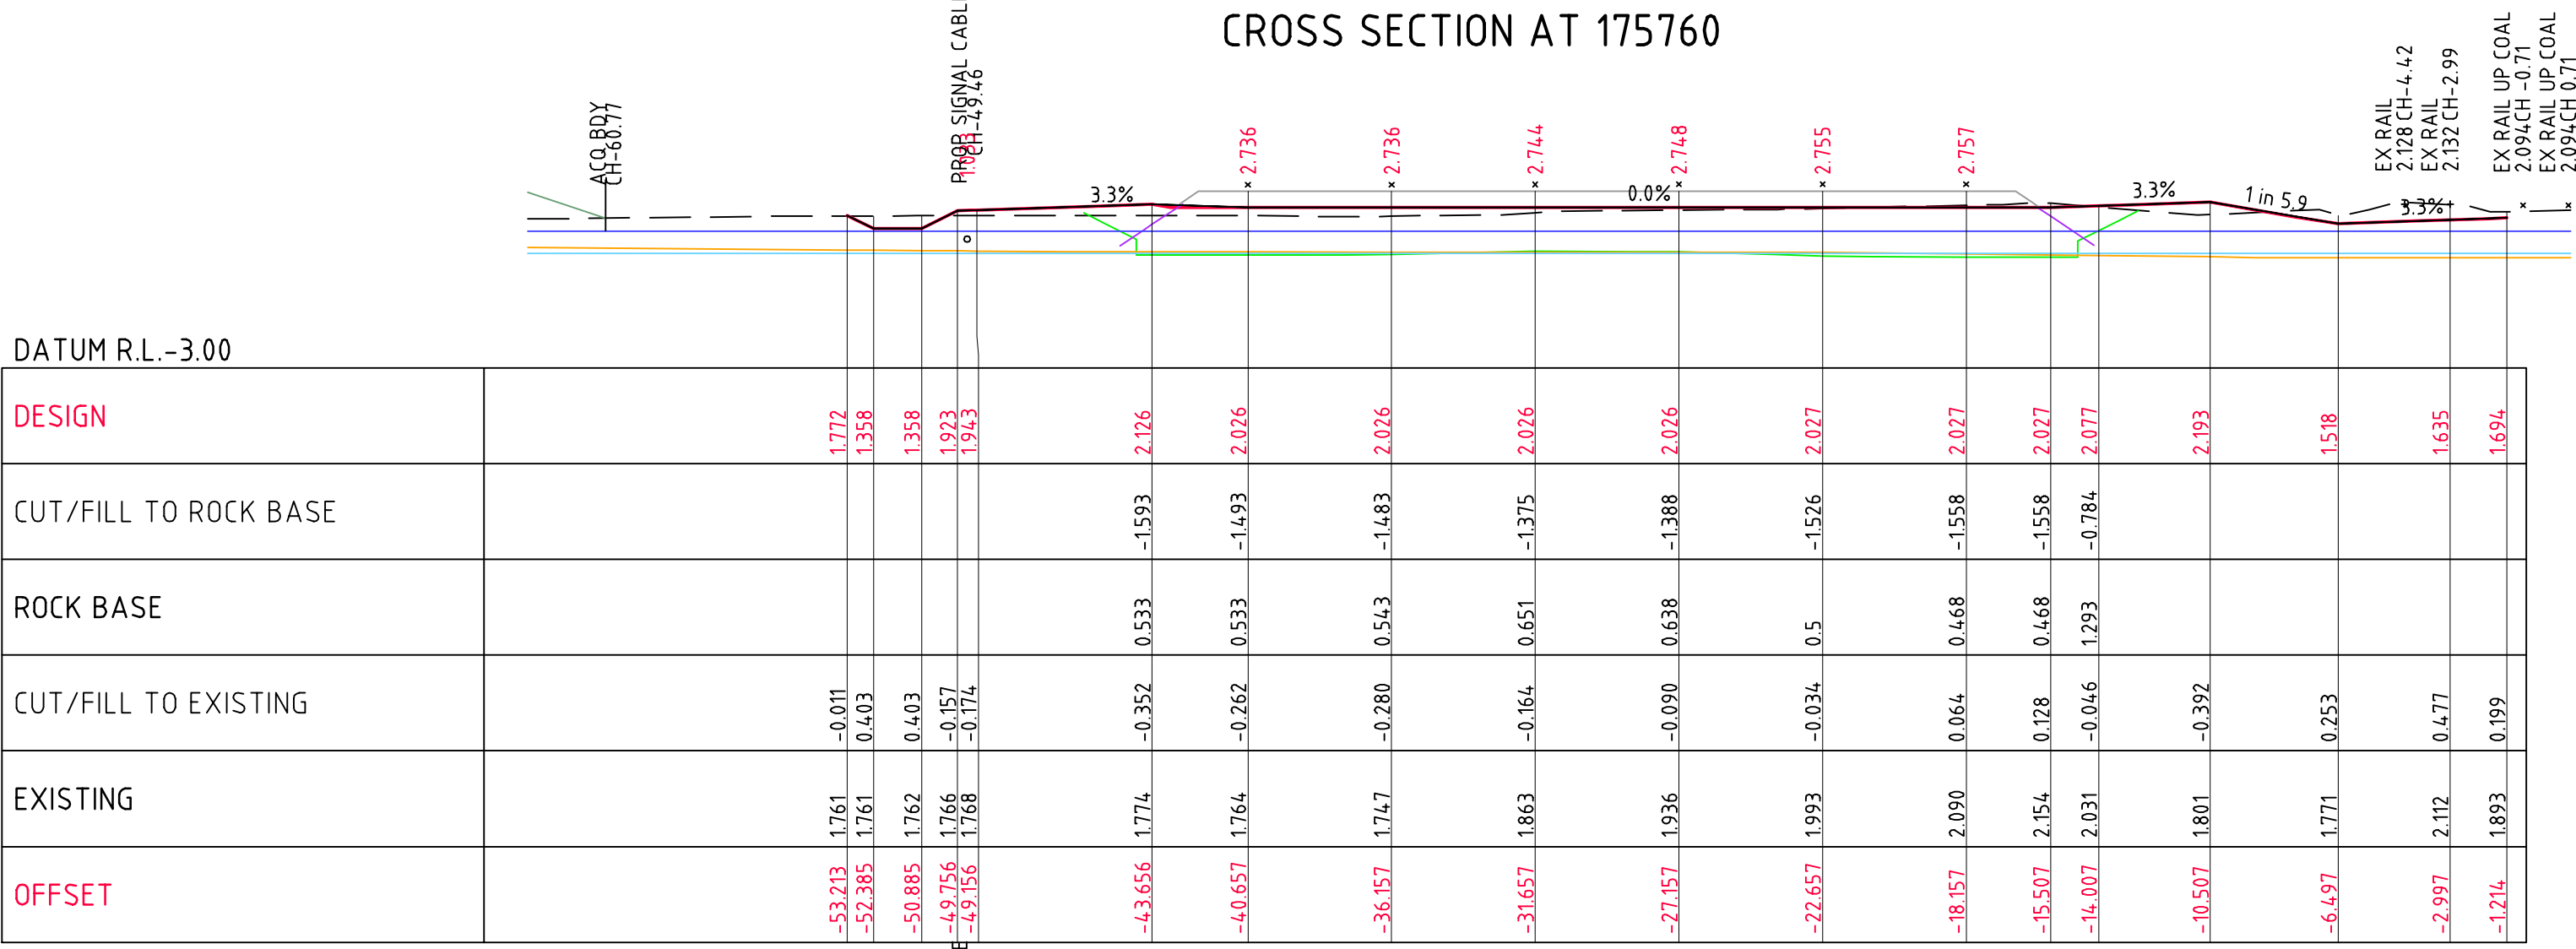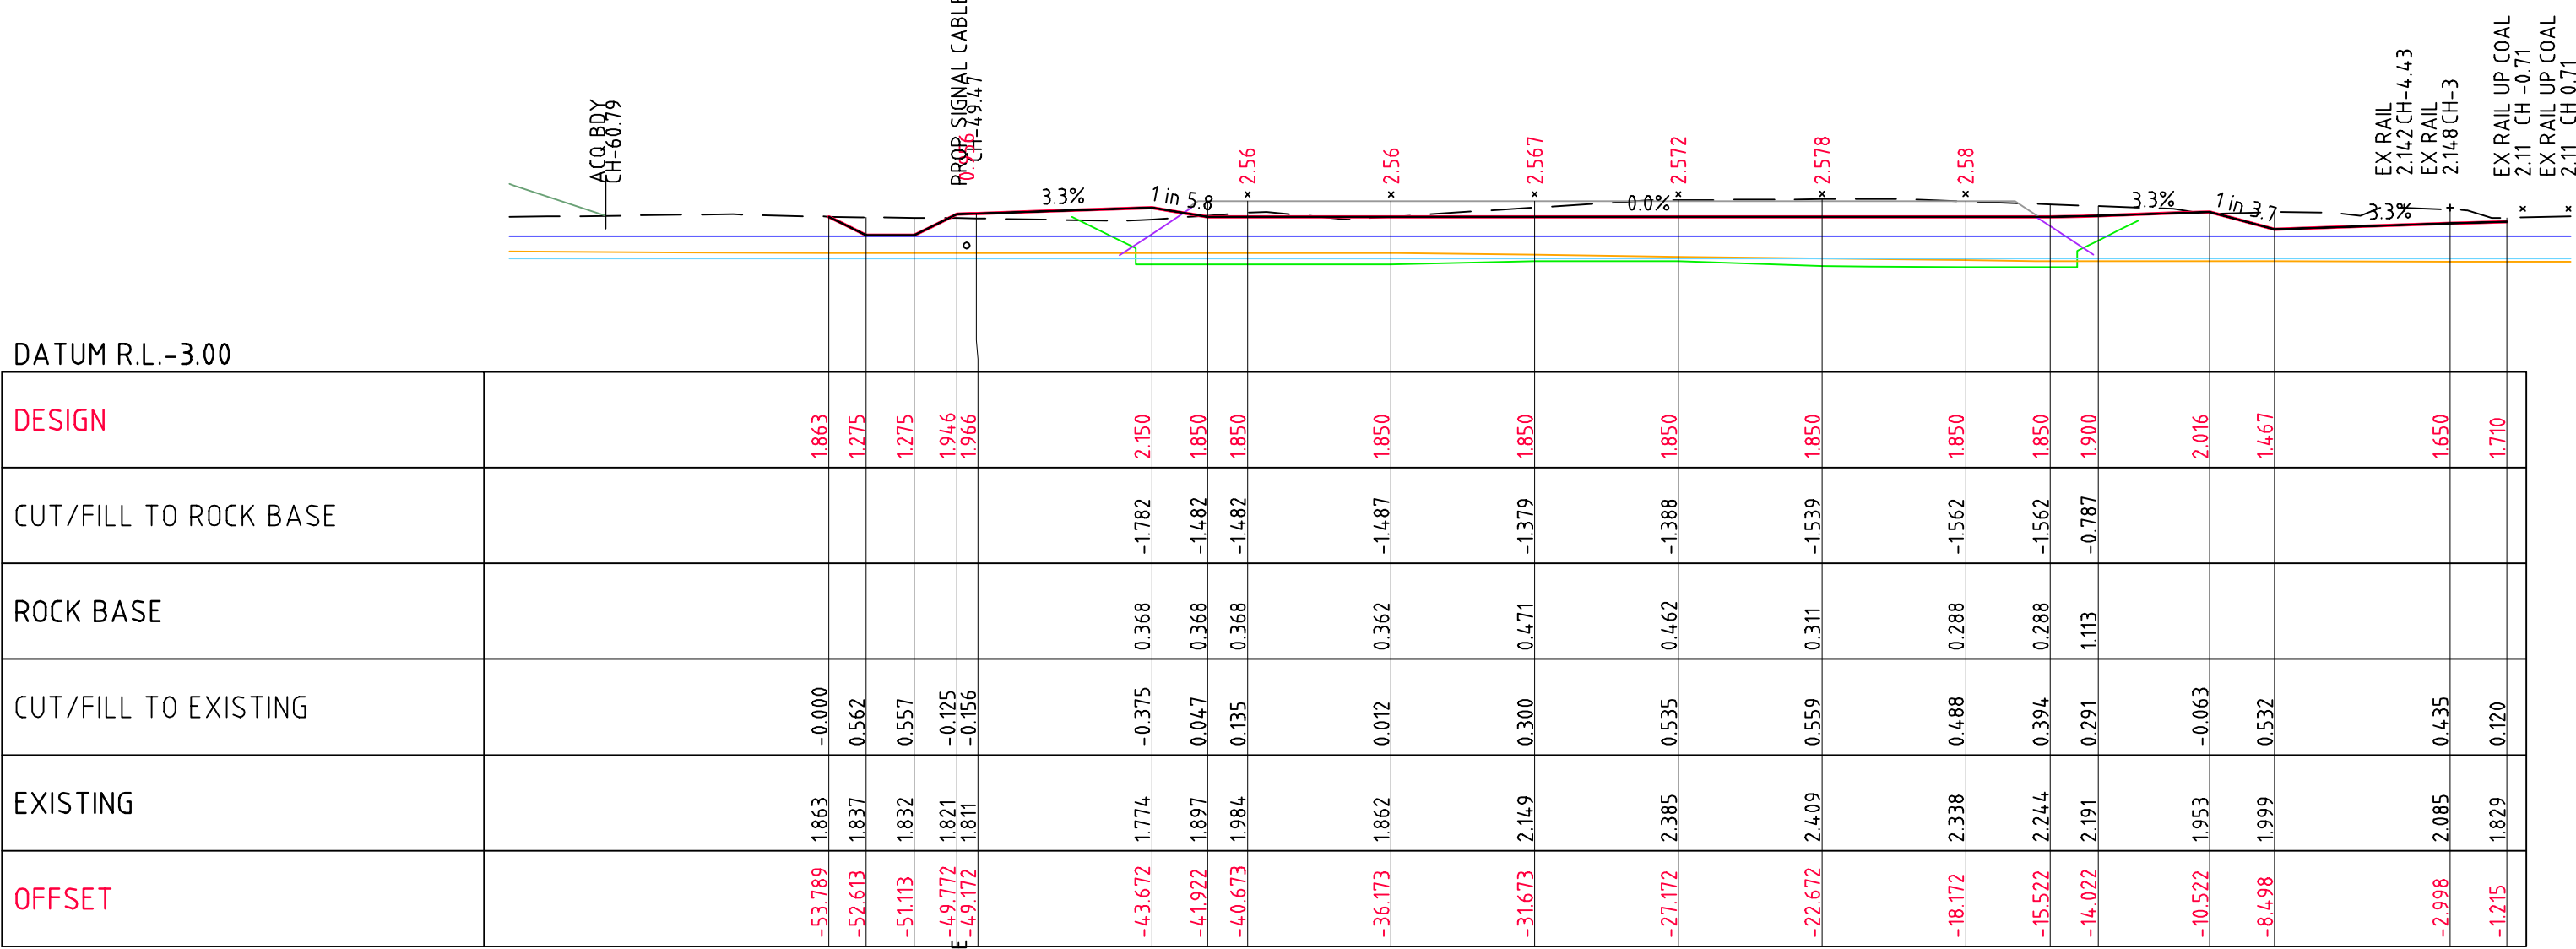

Wednesday, 6 March 2013

C:\Users\wrightm\Desktop\20120507_HR_OPTION-K-XSEC sheeted.dwg


SHEET 27
SCALE 1:200 @ A3

LEGEND

- DESIGN SURFACE
- EXISTING SURFACE
- BOTTOM OF ROCK FILL/CUT FLOOR
- BASE OF EXISTING IMPORTED FILL
- GROUND WATER LEVEL DRY CONDITION
- GROUND WATER LEVEL WET CONDITION


DATUM R.L.-3.00					
DESIGN		1.773			
CUT/FILL TO ROCK BASE					
ROCK BASE					
CUT/FILL TO EXISTING					
EXISTING					
OFFSET					

CROSS SECTION AT 175780

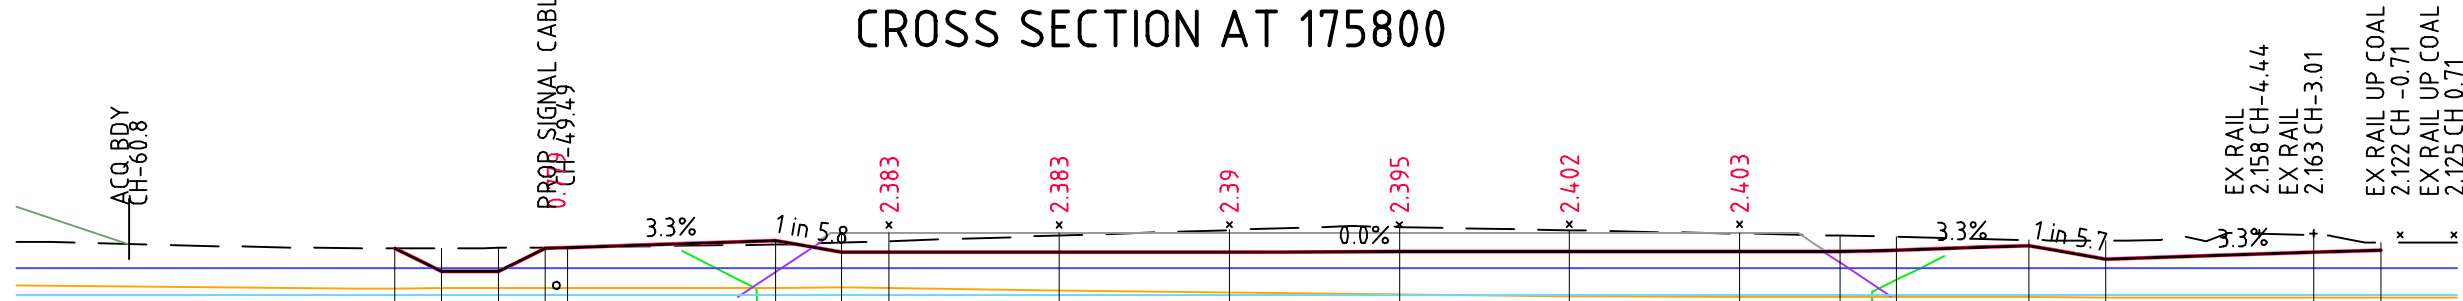


DATUM R.L.-4.00					
DESIGN		1.801			
CUT/FILL TO ROCK BASE					
ROCK BASE					
CUT/FILL TO EXISTING					
EXISTING					
OFFSET					

CROSS SECTION AT 175800

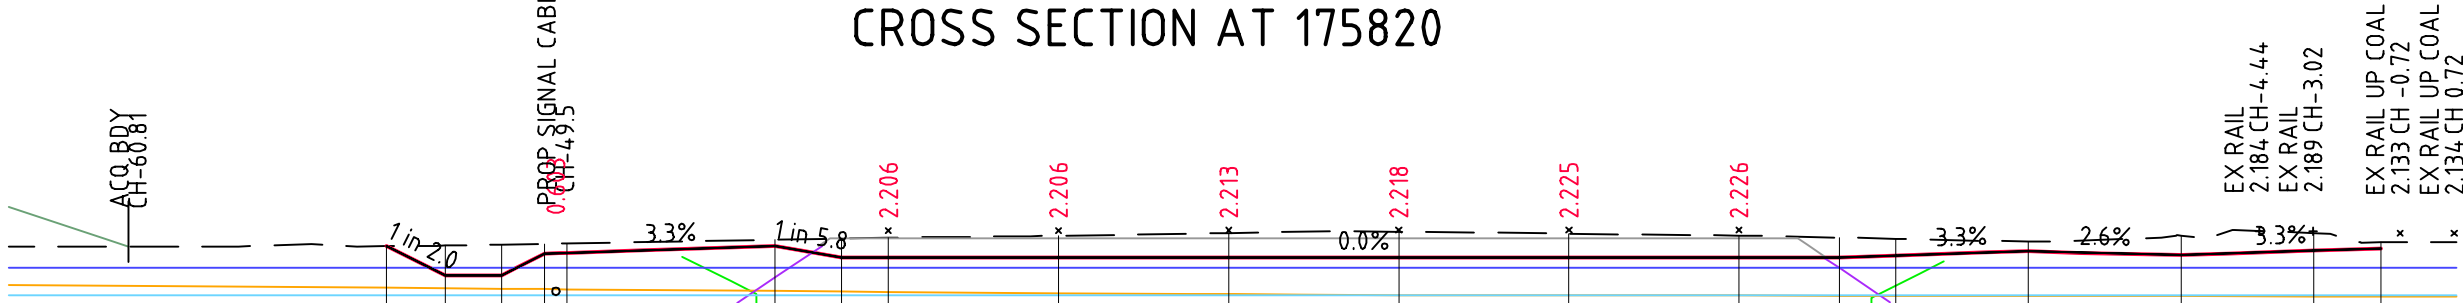




DATUM R.L.-4.00					
DESIGN		1.791			
CUT/FILL TO ROCK BASE					
ROCK BASE					
CUT/FILL TO EXISTING					
EXISTING					
OFFSET					

CROSS SECTION AT 175820

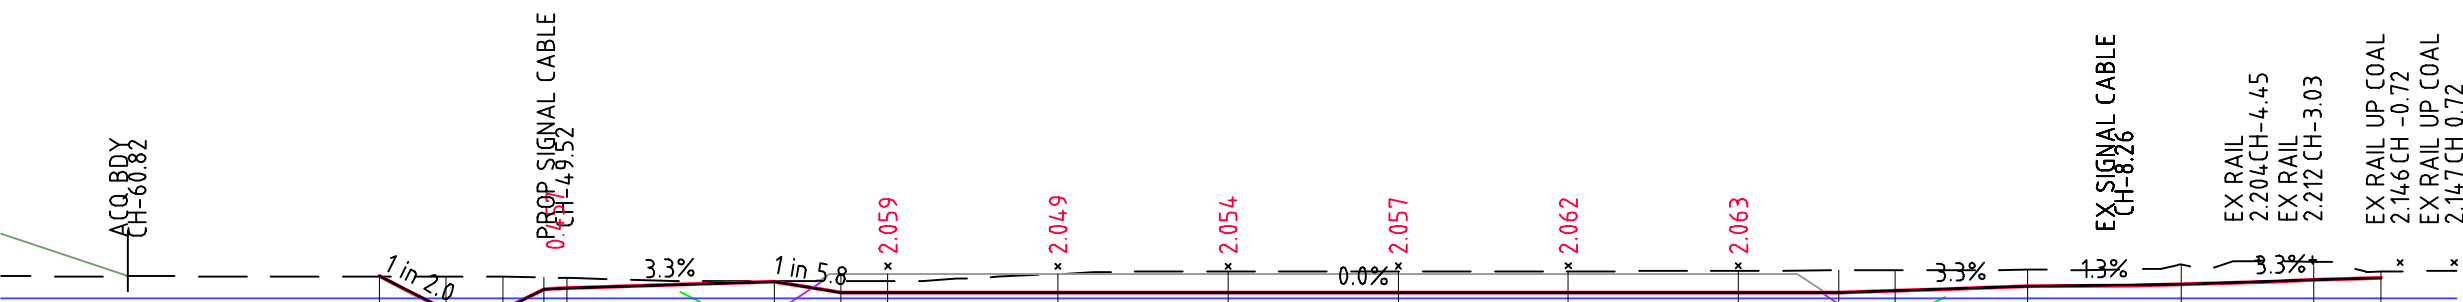

LEGEND

- DESIGN SURFACE
- EXISTING SURFACE
- BOTTOM OF ROCK FILL/CUT FLOOR
- BASE OF EXISTING IMPORTED FILL
- GROUND WATER LEVEL DRY CONDITION
- GROUND WATER LEVEL WET CONDITION

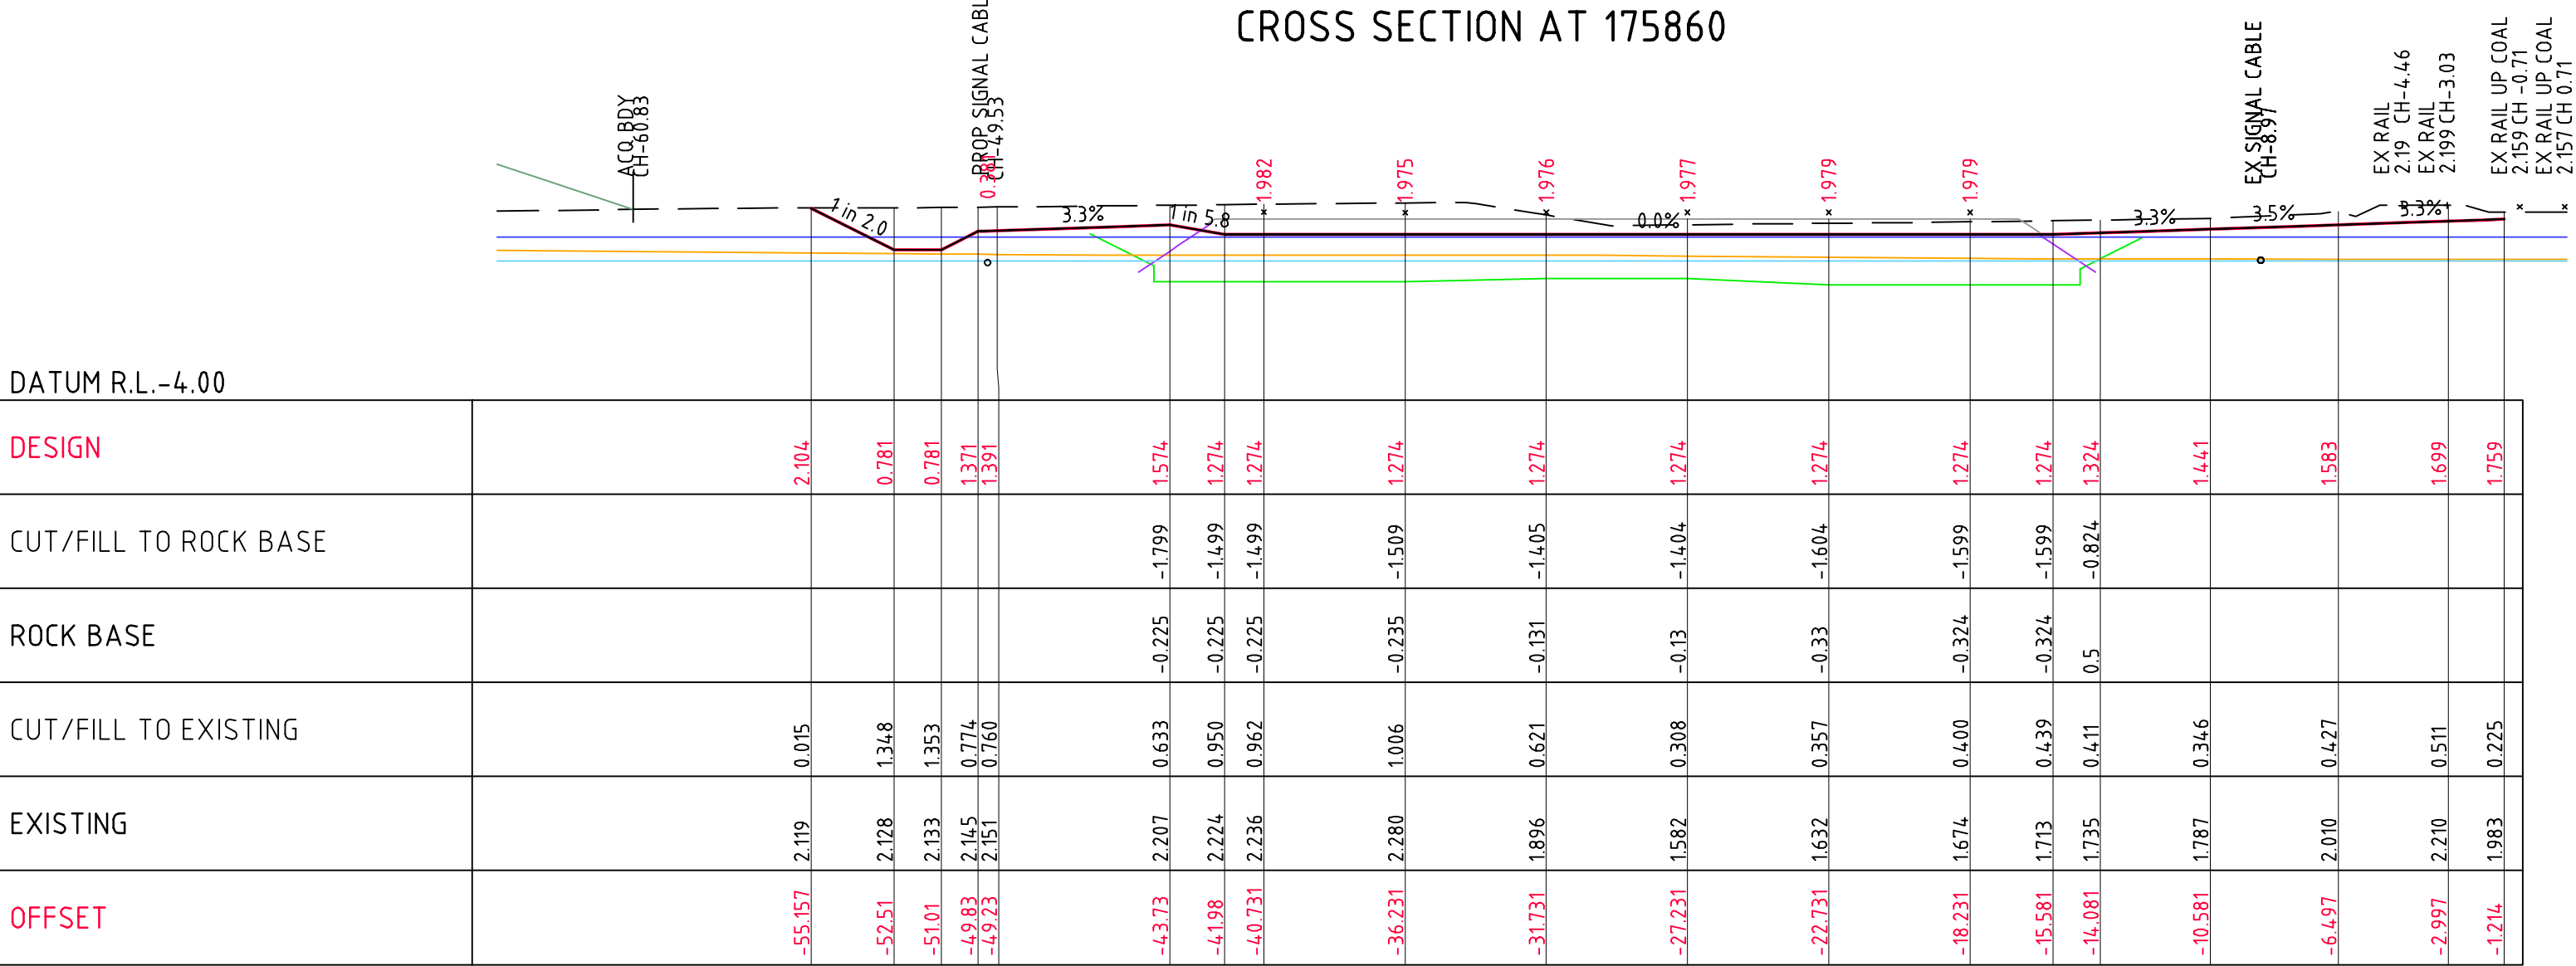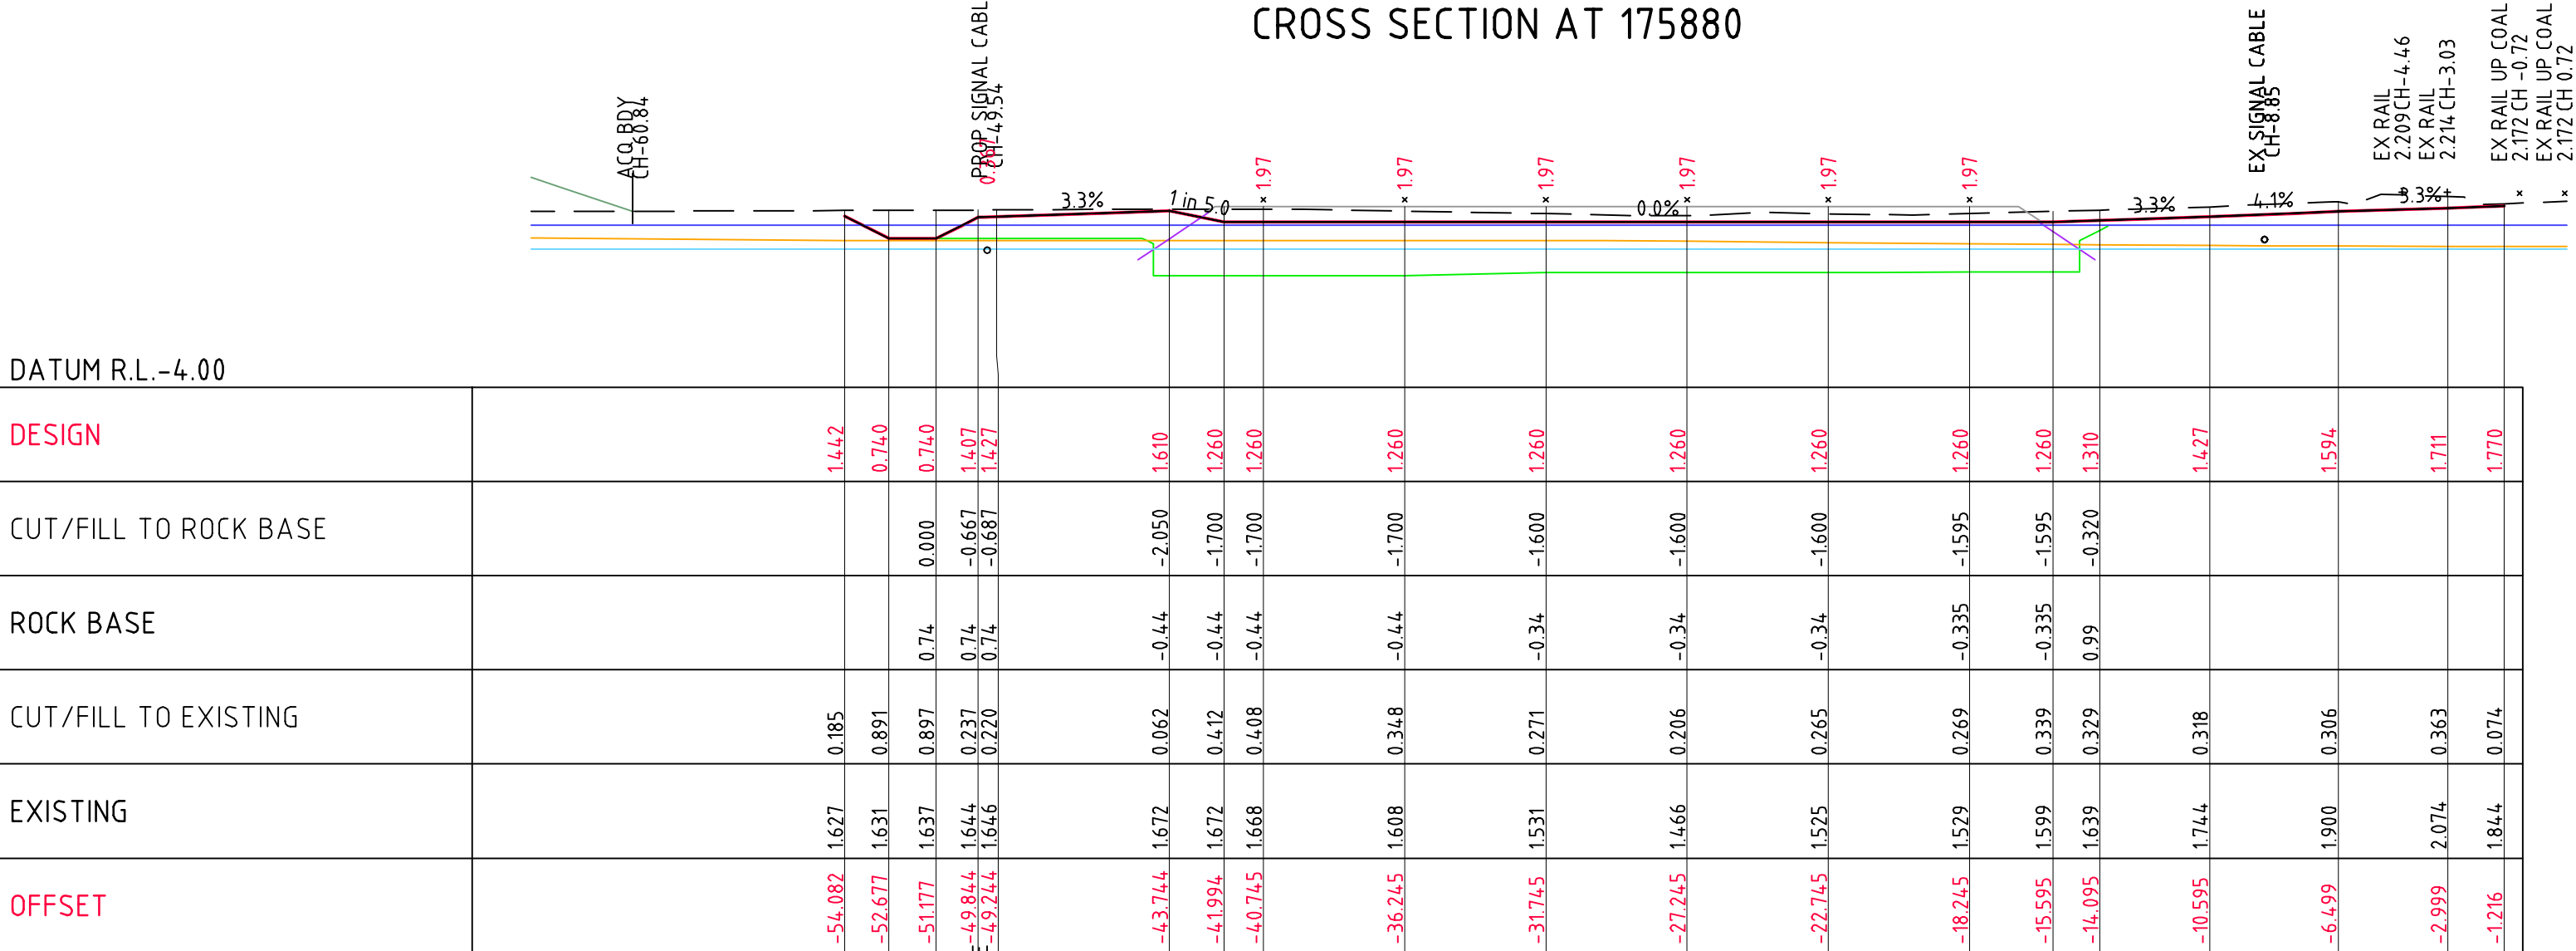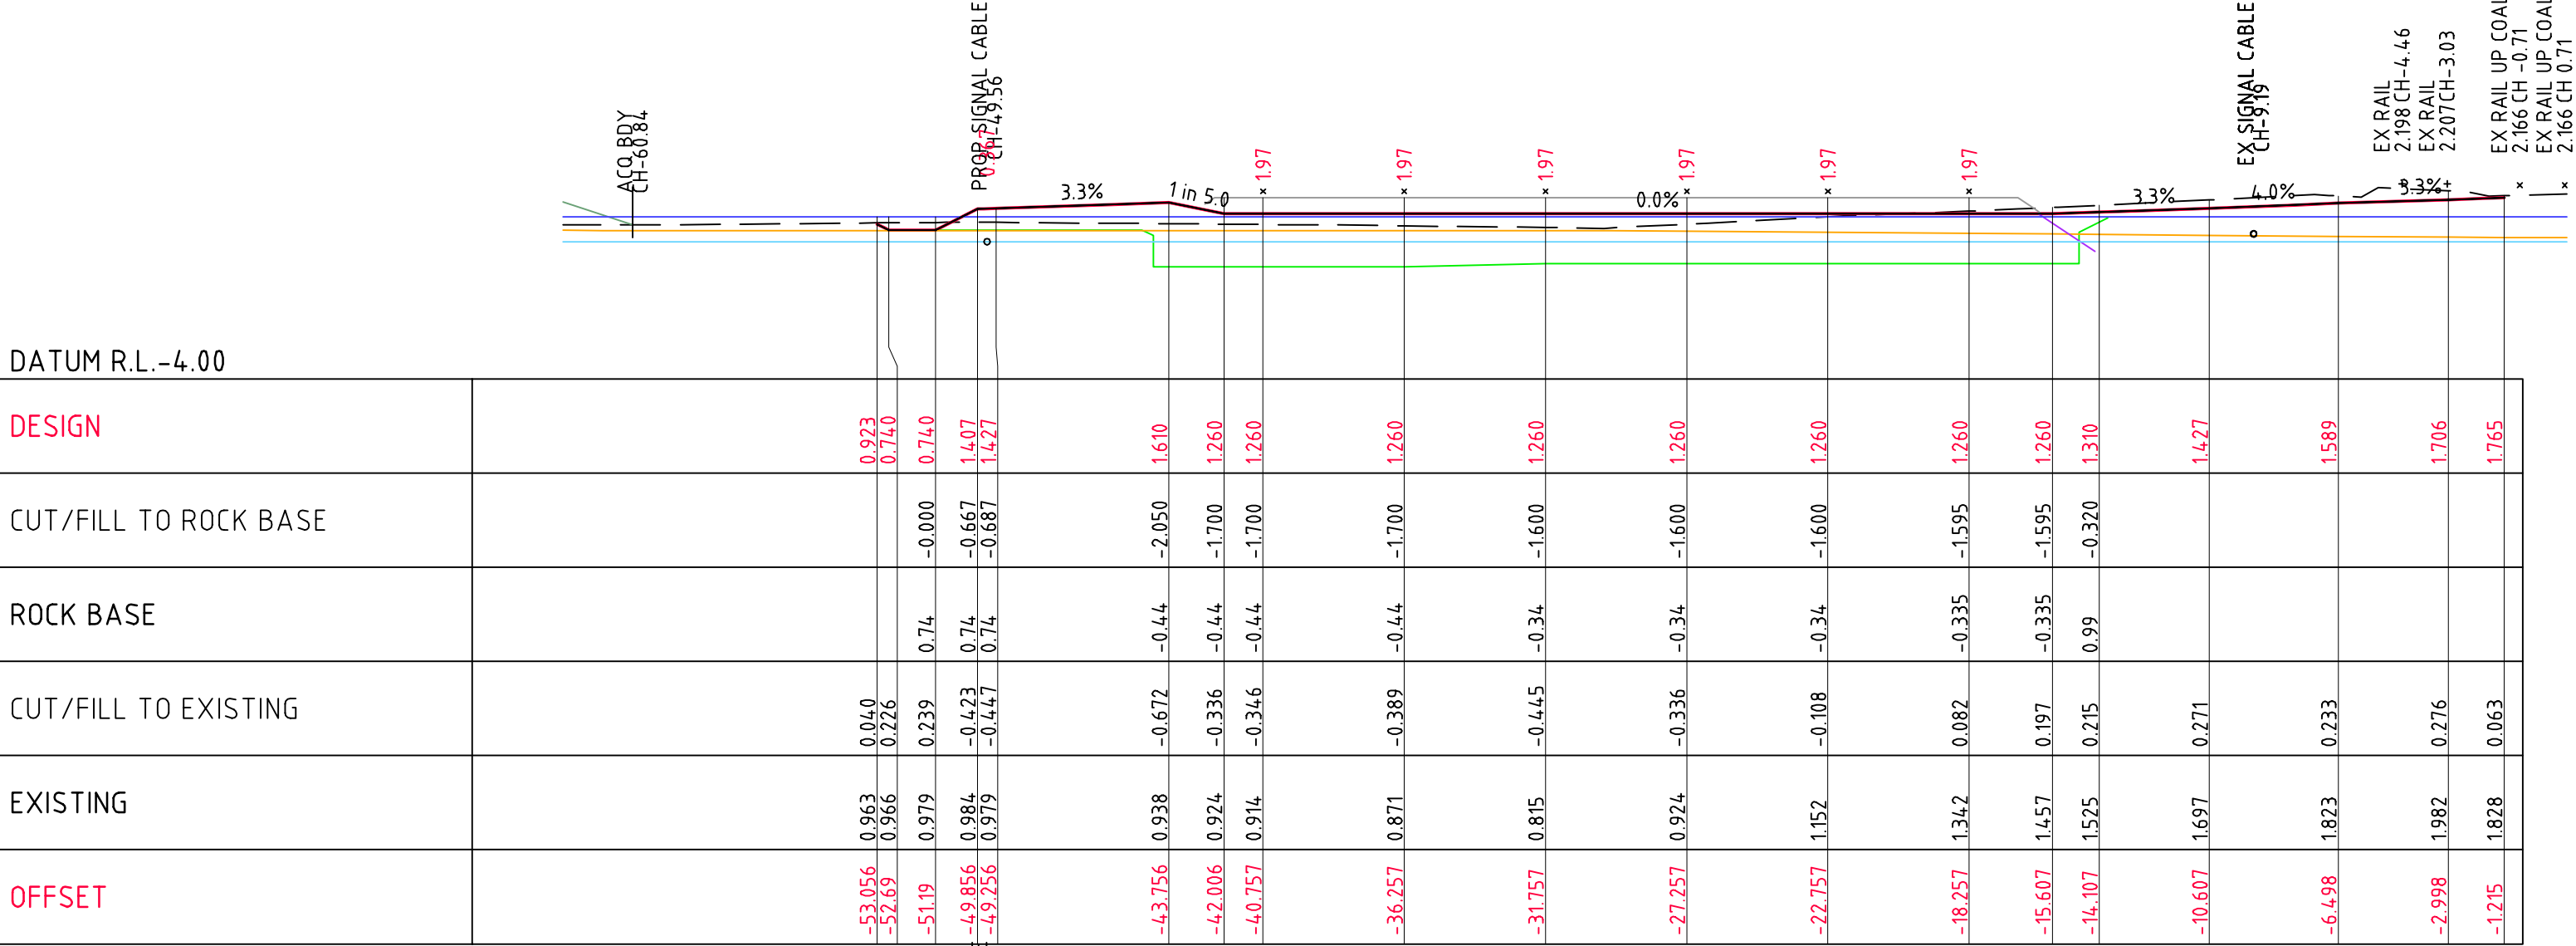


Wednesday, 6 March 2013

C:\Users\wrightm\Desktop\20120507_HR_OPTION-K-XSEC sheeted.dwg

SHEET 29
SCALE 1:200 @ A3

LEGEND

- DESIGN SURFACE
 EXISTING SURFACE
 BOTTOM OF ROCK FILL/CUT FLOOR
 BASE OF EXISTING IMPORTED FILL
 GROUND WATER LEVEL DRY CONDITION
 GROUND WATER LEVEL WET CONDITION

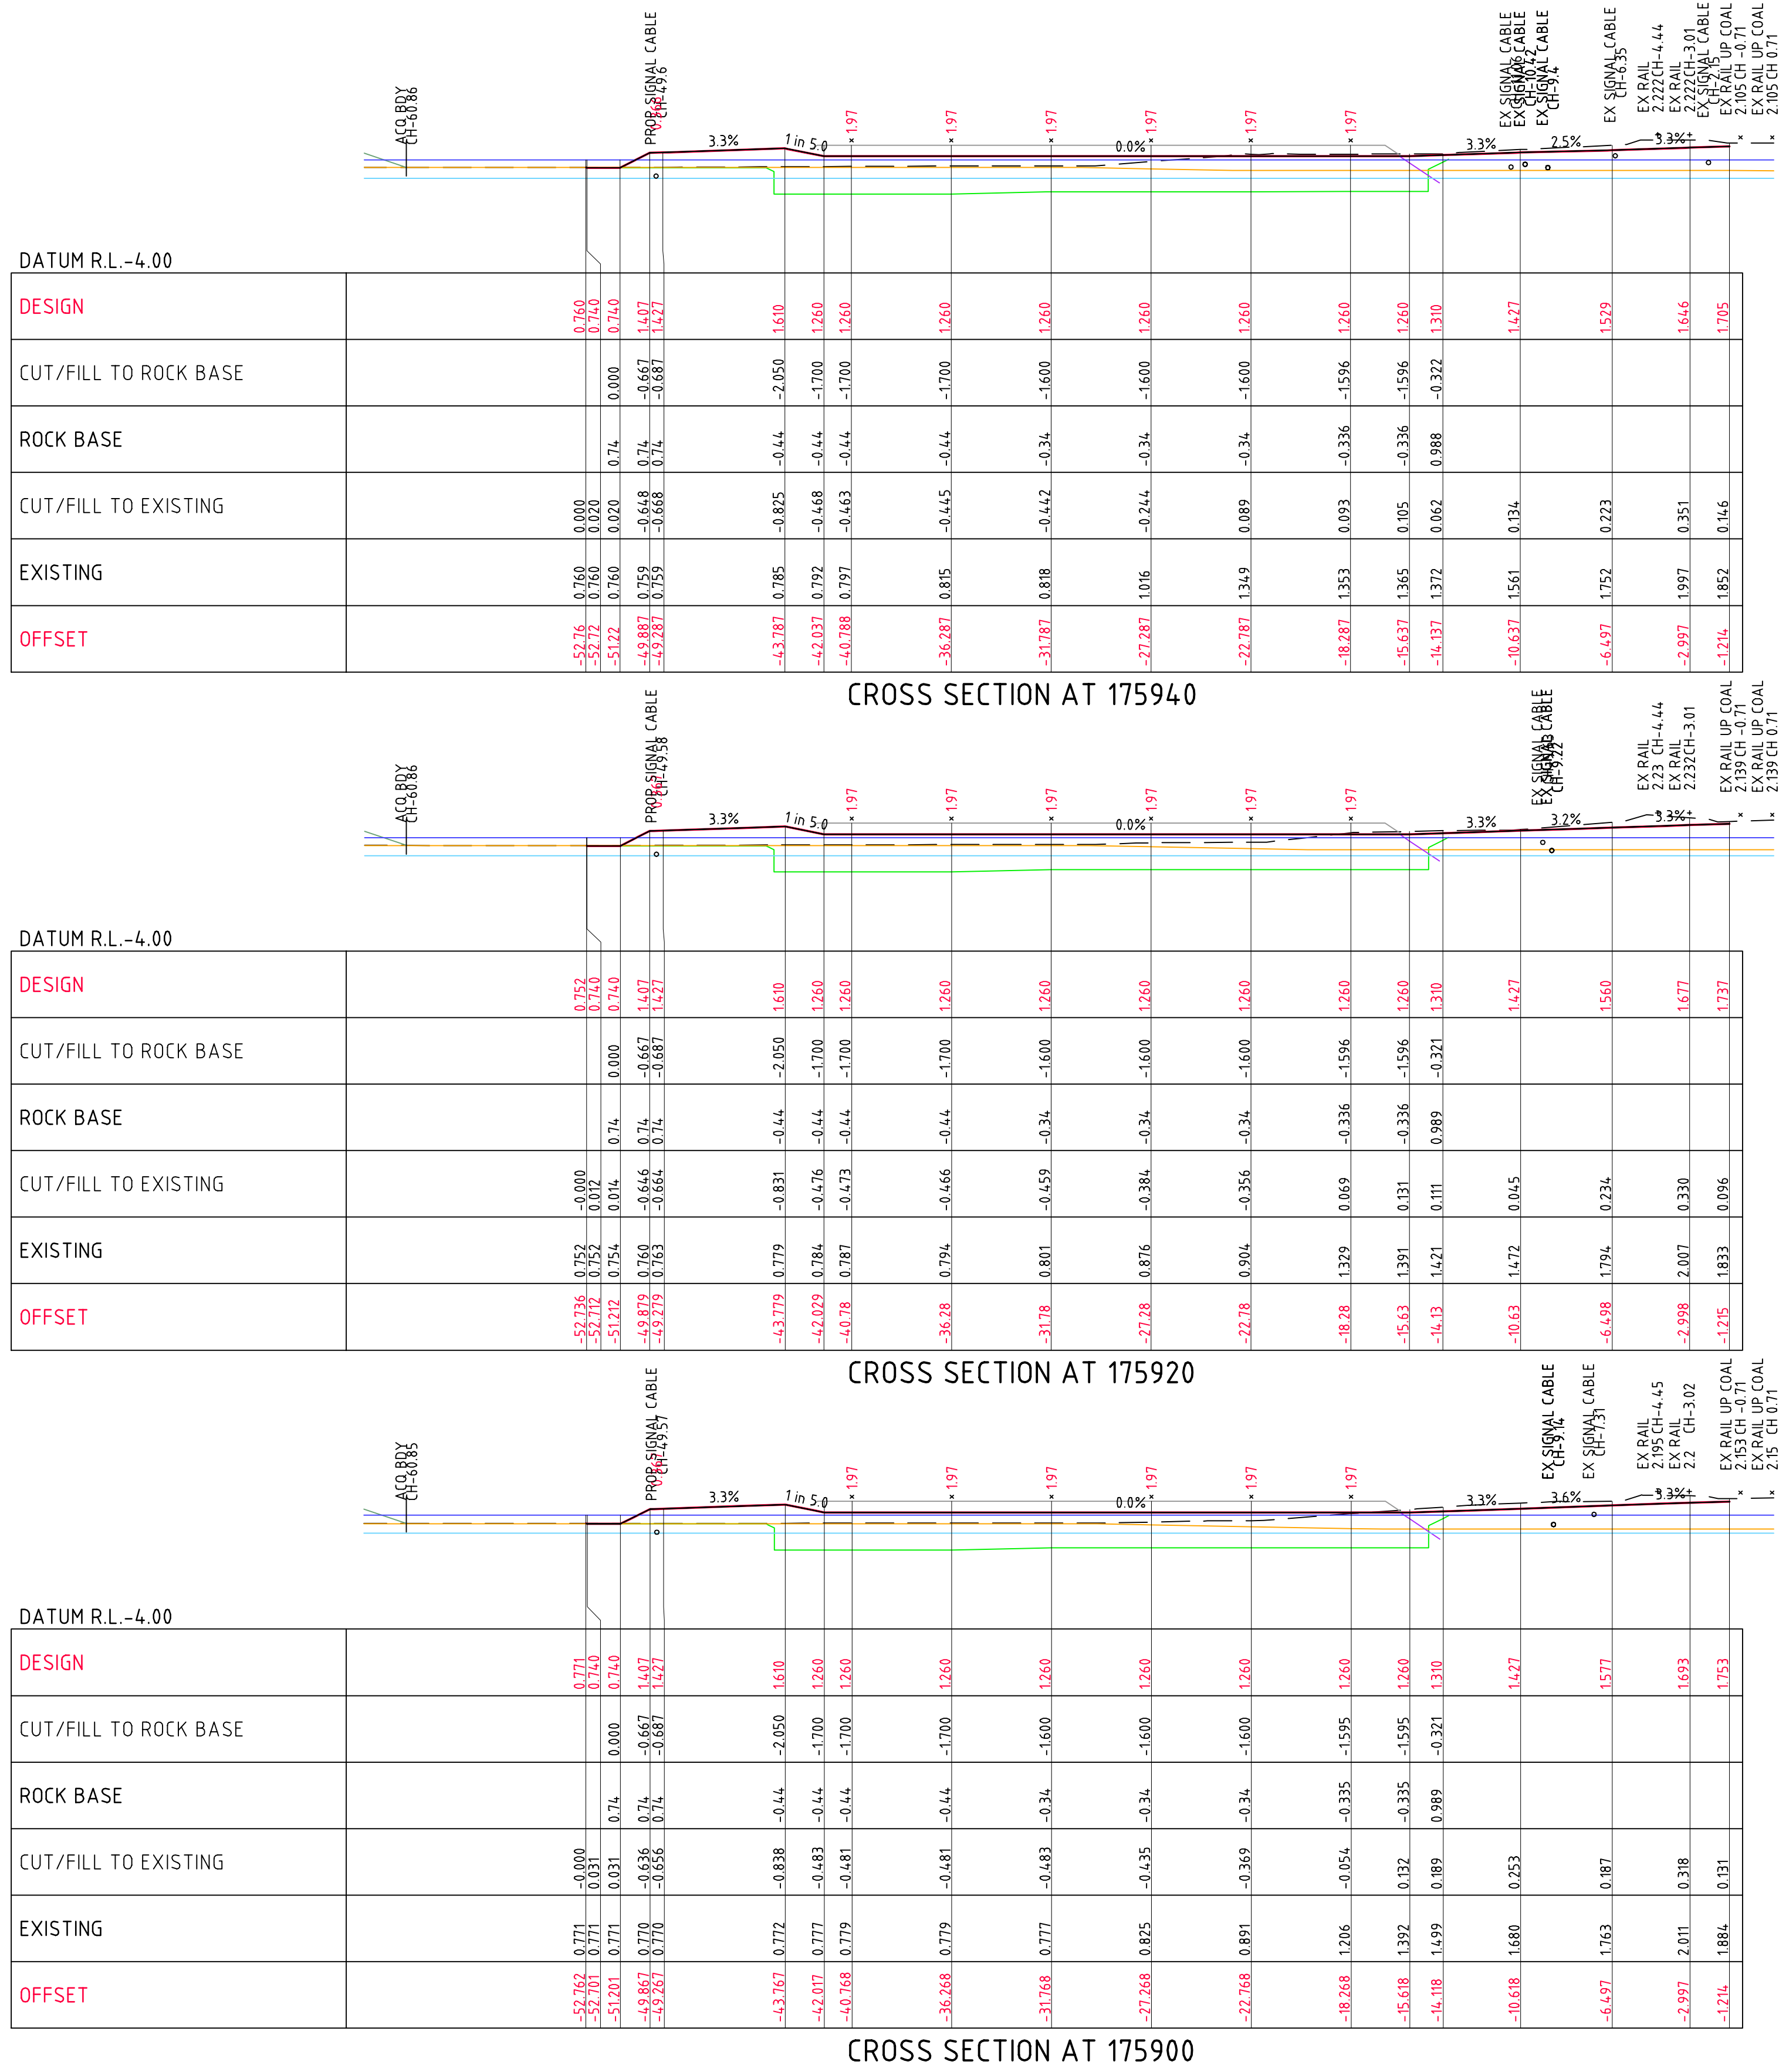

Wednesday, 6 March 2013

C:\Users\wrightmo\Desktop\20120507_HR_OPTION-K-XSEC sheeted.dwg

SHEET 30
SCALE 1:200 @ A3



DATUM R.L. -4.00					
DESIGN					
CUT/FILL TO ROCK BASE					
ROCK BASE					
CUT/FILL TO EXISTING					
EXISTING					
OFFSET					


DATUM R.L. -4.00					
DESIGN					
CUT/FILL TO ROCK BASE					
ROCK BASE					
CUT/FILL TO EXISTING					
EXISTING					
OFFSET					



[illegible]

 DESIGN SURFACE
 EXISTING SURFACE
 BOTTOM OF ROCK FILL/CUT FLOOR
 BASE OF EXISTING IMPORTED FILL
 GROUND WATER LEVEL DRY CONDITION
 GROUND WATER LEVEL WET CONDITION

SHEET 31
SCALE 1:200 @ A3

[illegible]

CROSS SECTION AT 176120

DATUM R.L.-4.00					
DESIGN					0.730 0.740 0.740
CUT/FILL TO ROCK BASE					-0.667 -0.687 -0.687
ROCK BASE					0.74 0.74 0.74
CUT/FILL TO EXISTING					-0.002 -0.01 -0.005
EXISTING					-0.729 -0.729 -0.735
OFFSET					-56.178 -56.138 -57.638 -51.305 -50.705 -45.205 -43.455 -43.206 -36.933 -31.846 -27.346 -22.846 -17.897 -15.247 -13.748 -10.248 -6.499 -2.999 -1.716

CROSS SECTION AT 176100

DATUM R.L.-4.00						
DESIGN						
CUT/FILL TO ROCK BASE						
ROCK BASE						
CUT/FILL TO EXISTING						
EXISTING						
OFFSET						

CROSS SECTION AT 176080

LEGEND

- 
- DESIGN SURFACE
 EXISTING SURFACE
 BOTTOM OF ROCK FILL/CUT FLOOR
 BASE OF EXISTING IMPORTED FILL
 GROUND WATER LEVEL DRY CONDITION
 GROUND WATER LEVEL WET CONDITION




Wednesday, 6 March 2013

C:\Users\wrightmo\Desktop\20120507_HR_OPTION-K-XSEC sheeted.dwg

SHEET 33
SCALE 1:200 @ A3

LEGEND

- DESIGN SURFACE
- EXISTING SURFACE
- BOTTOM OF ROCK FILL/CUT FLOOR
- BASE OF EXISTING IMPORTED FILL
- GROUND WATER LEVEL DRY CONDITION
- GROUND WATER LEVEL WET CONDITION

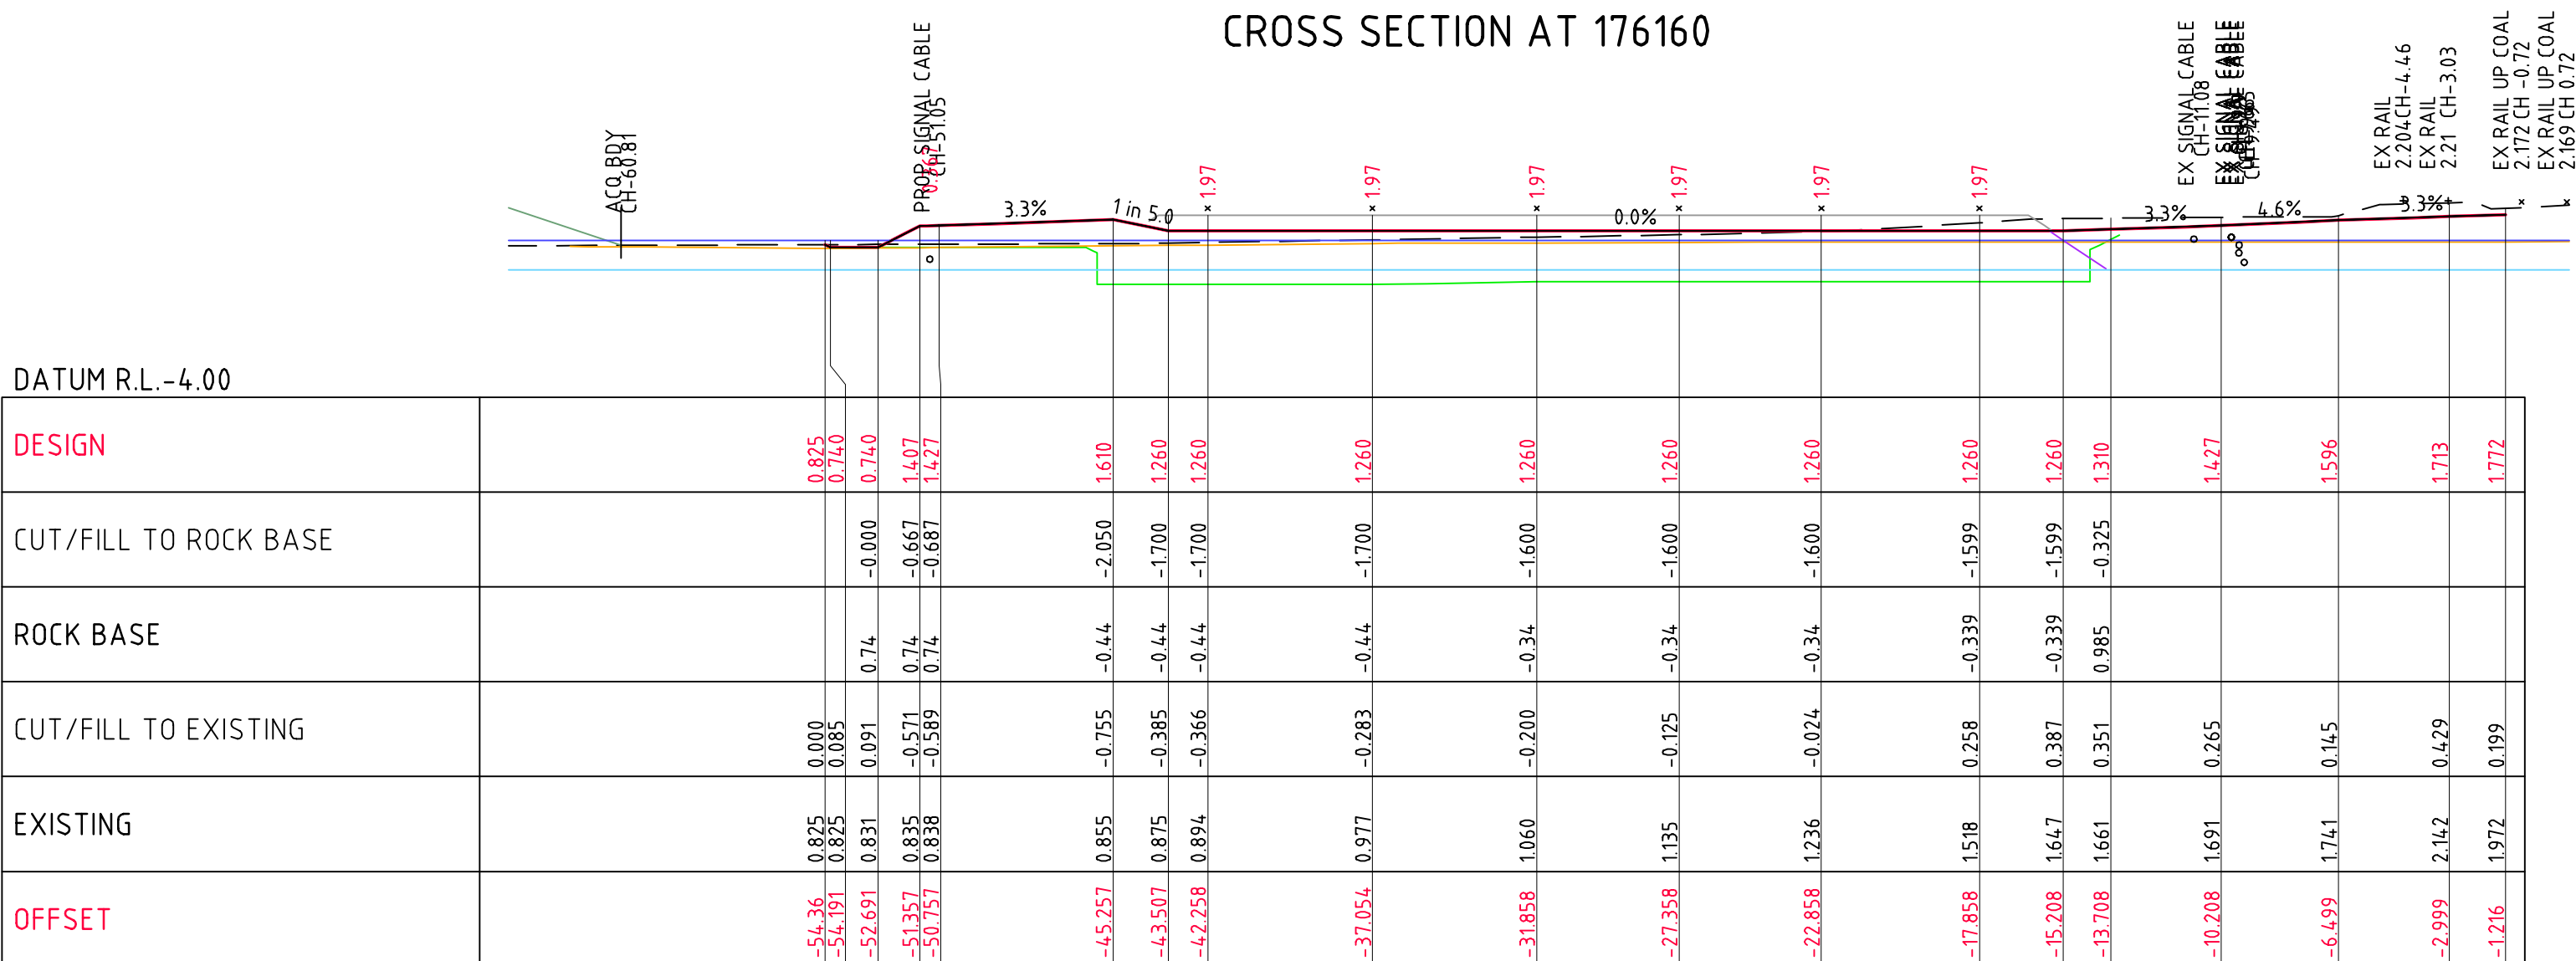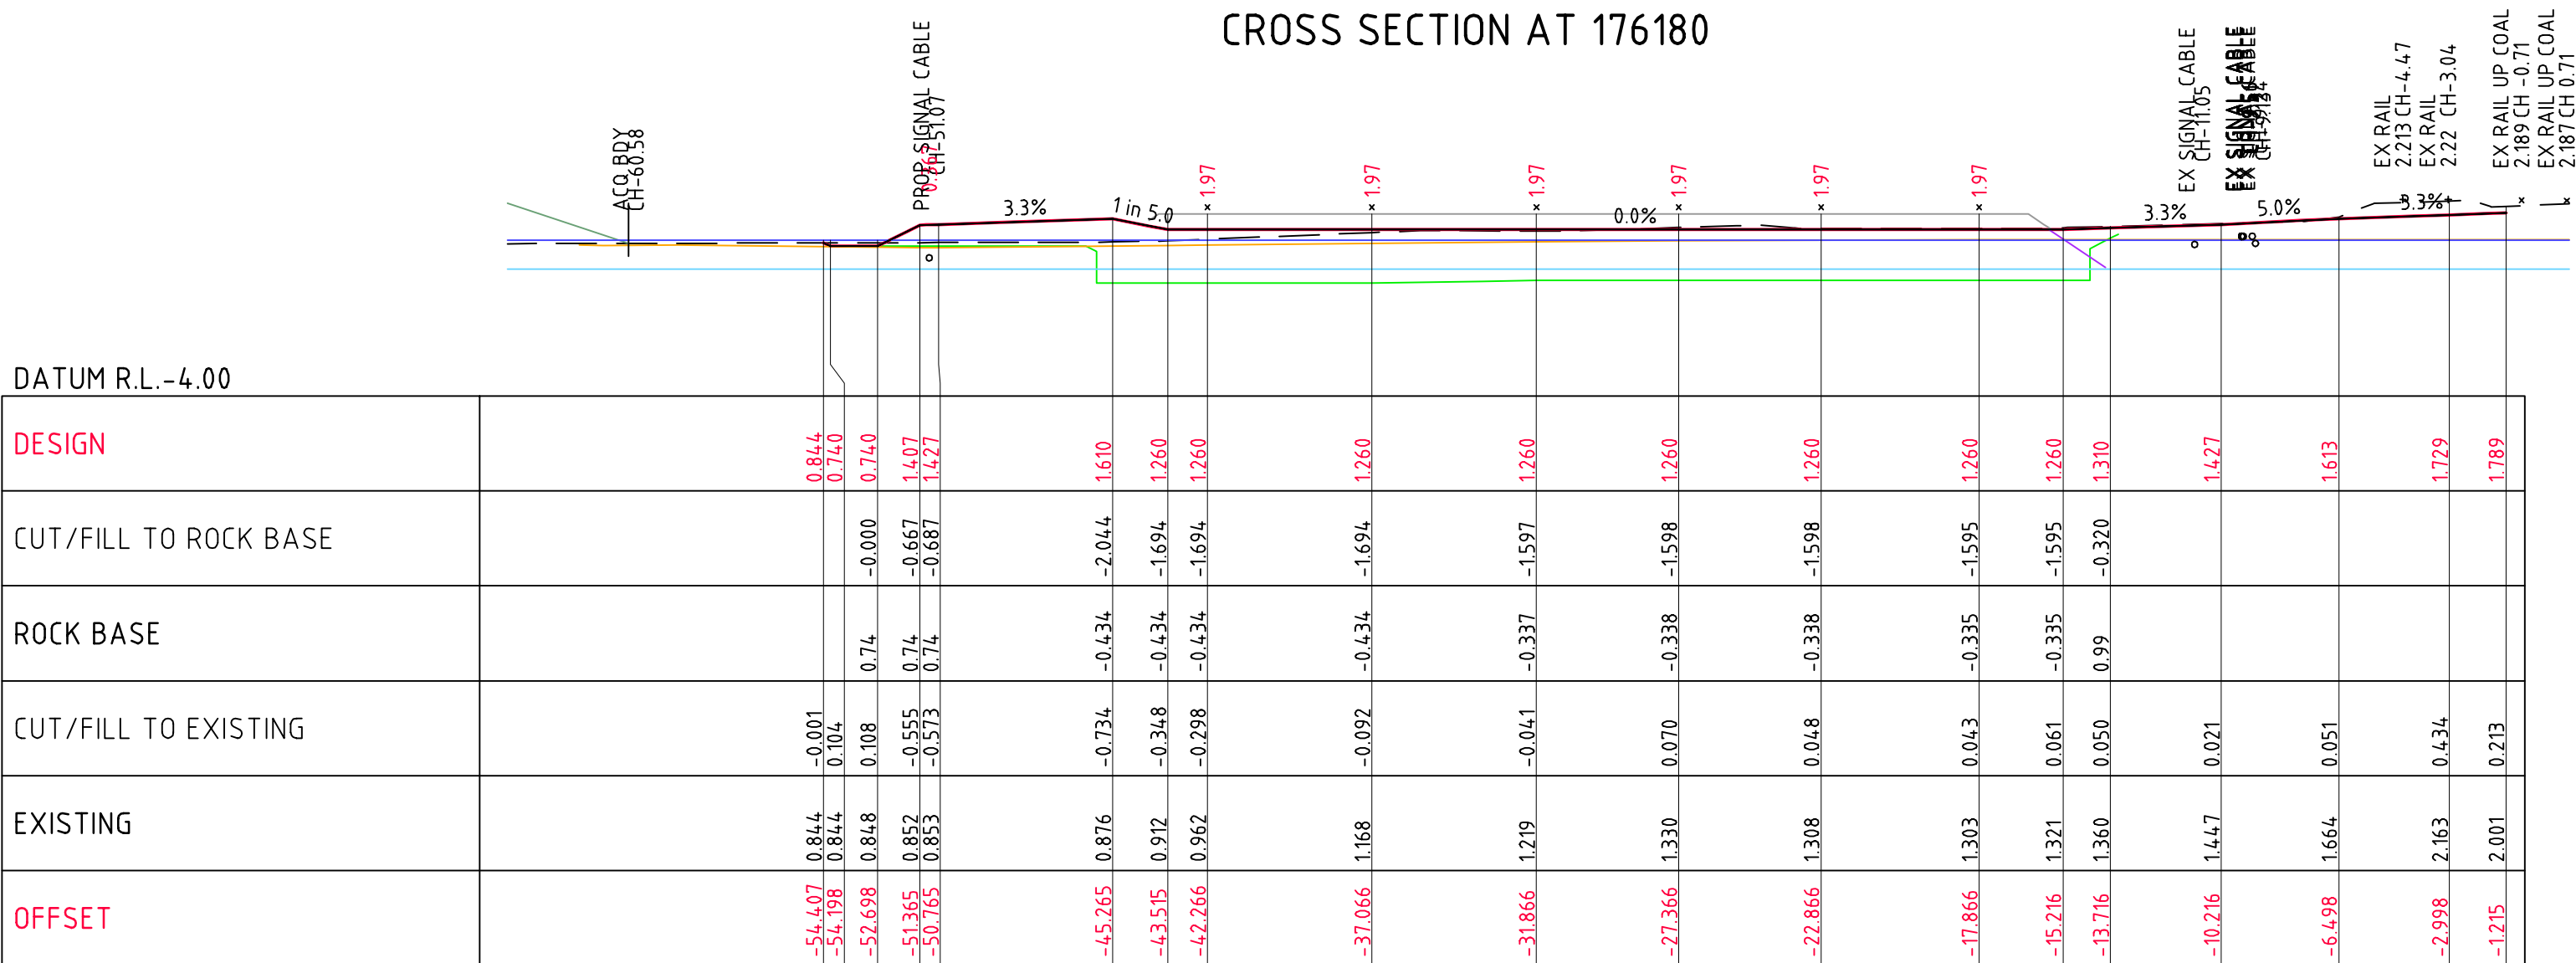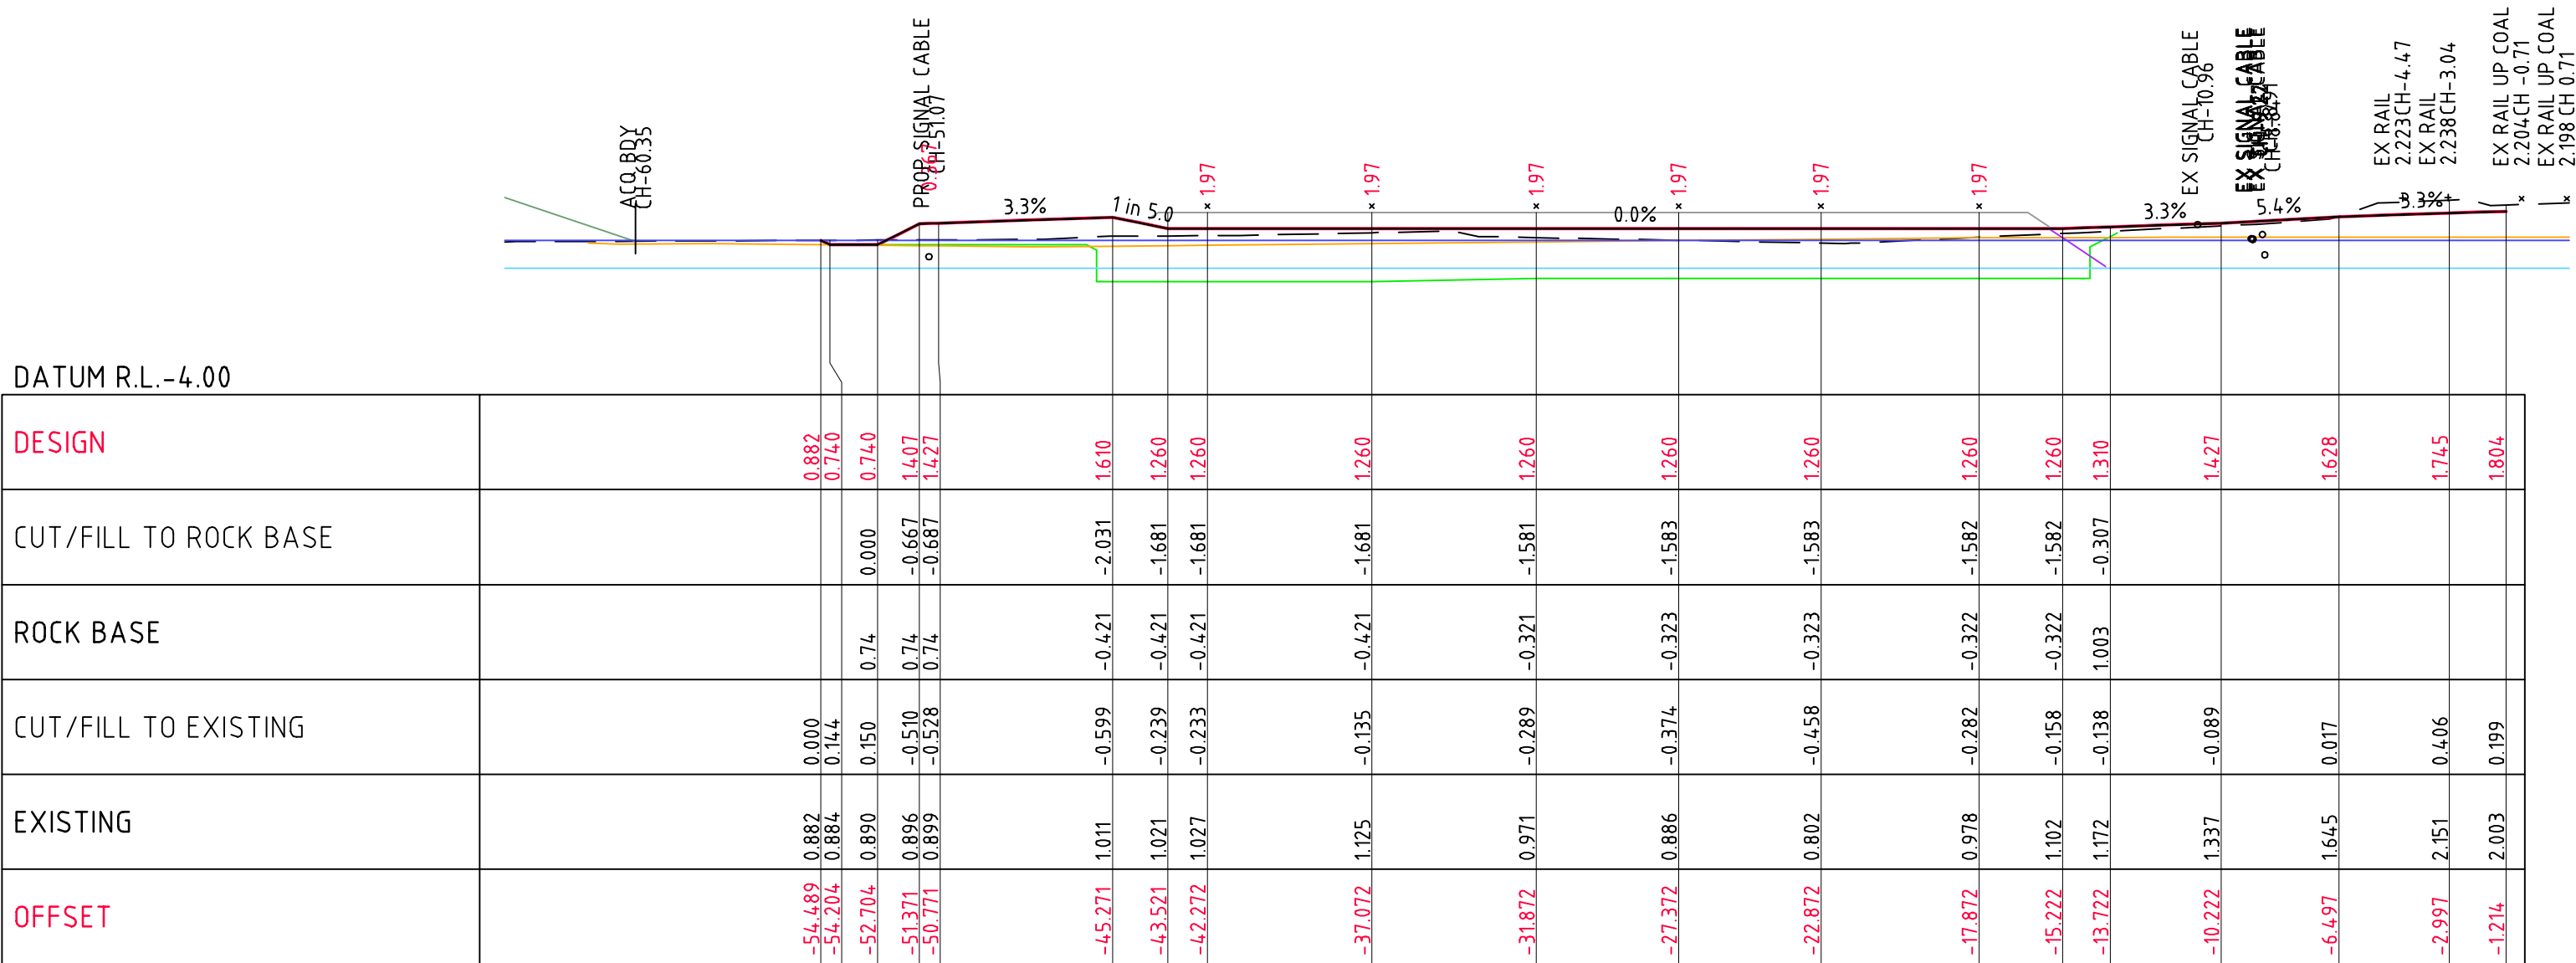




Wednesday, 6 March 2013

C:\Users\wrightm\Desktop\20120507_HR_OPTION-K-XSEC sheeted.dwg

SHEET 34
SCALE 1:200 @ A3

LEGEND

- DESIGN SURFACE
- EXISTING SURFACE
- BOTTOM OF ROCK FILL/CUT FLOOR
- BASE OF EXISTING IMPORTED FILL
- GROUND WATER LEVEL DRY CONDITION
- GROUND WATER LEVEL WET CONDITION

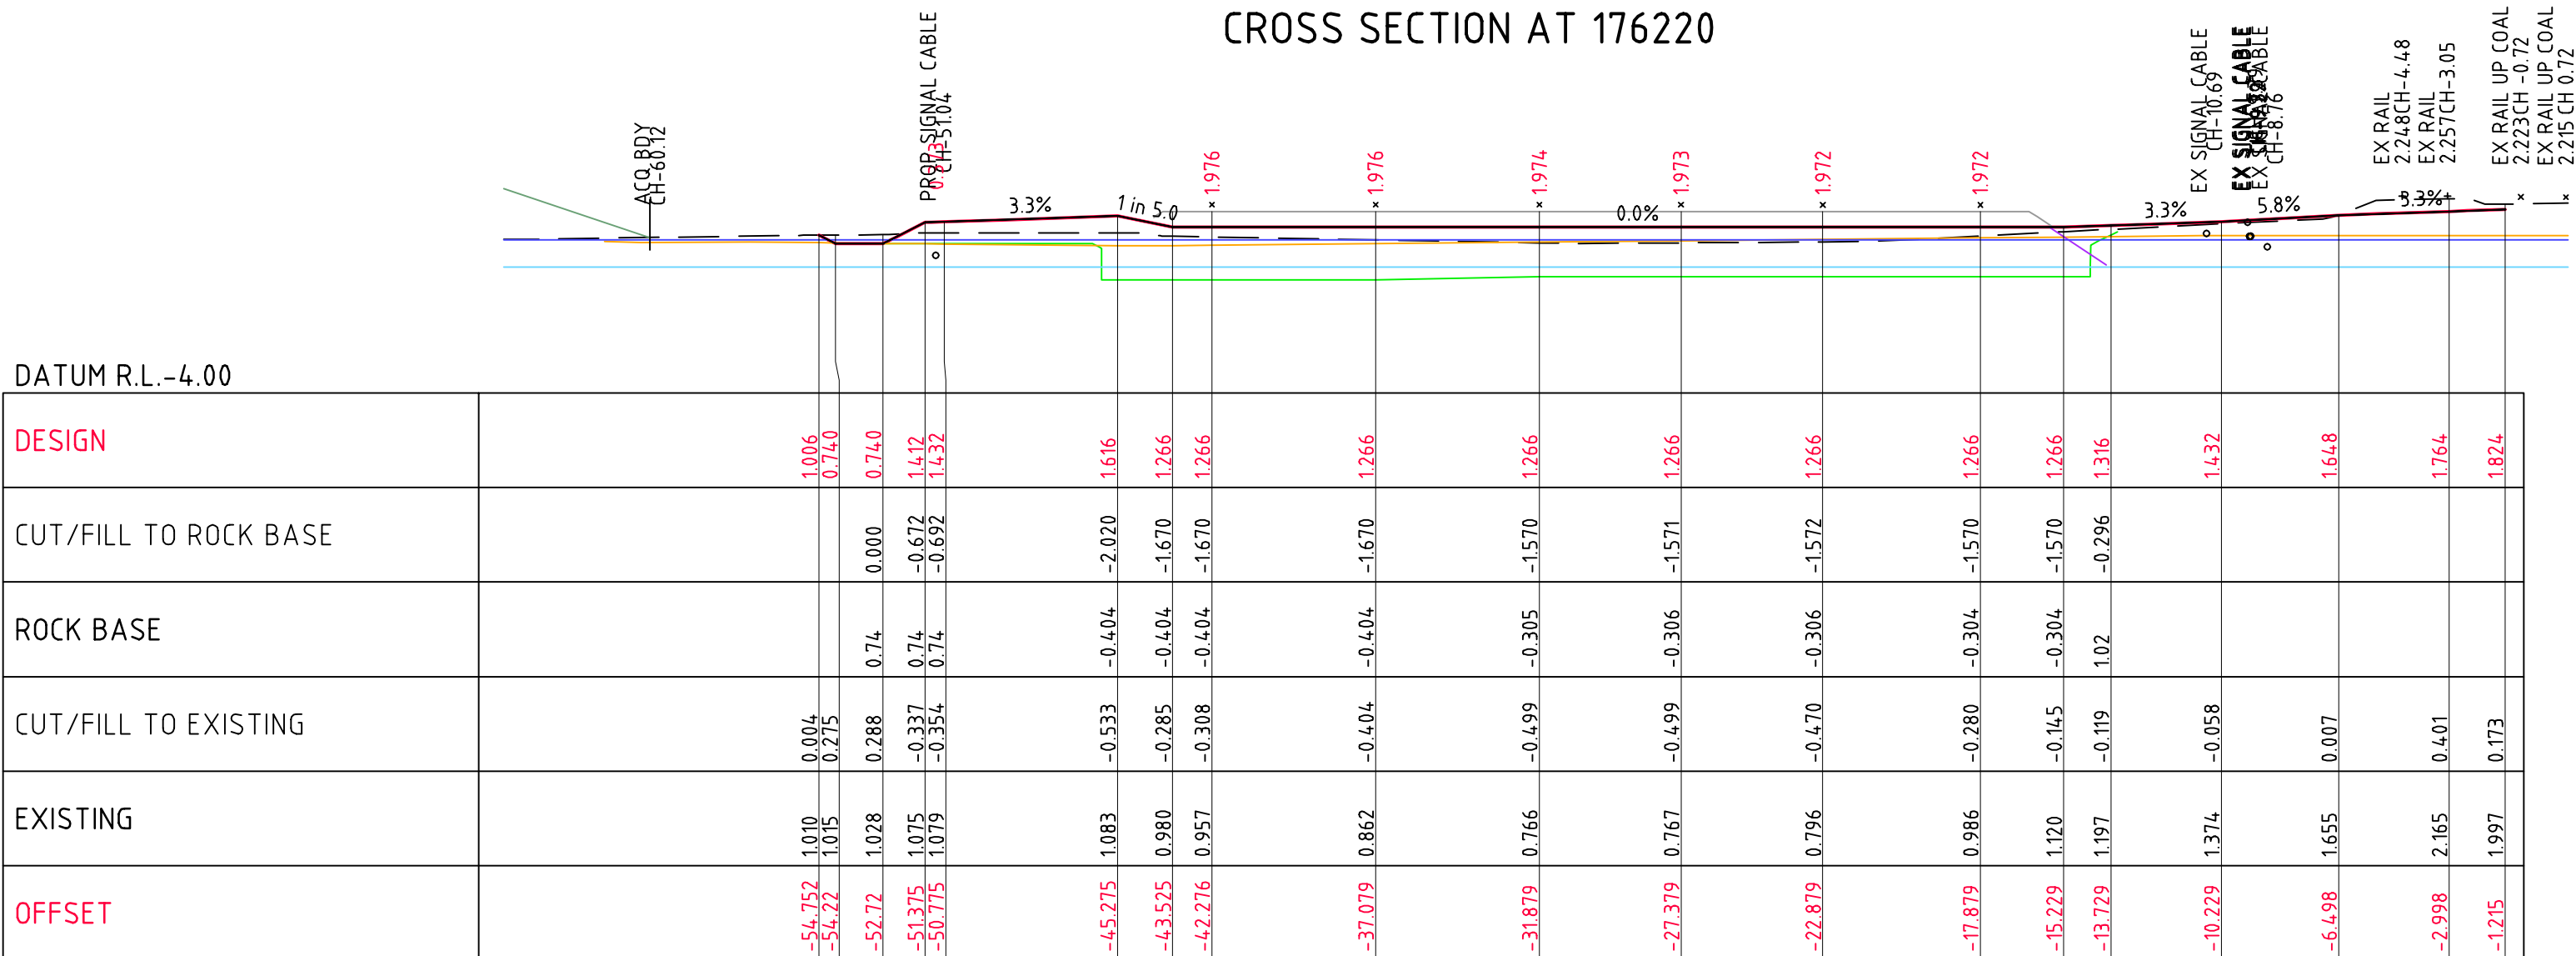
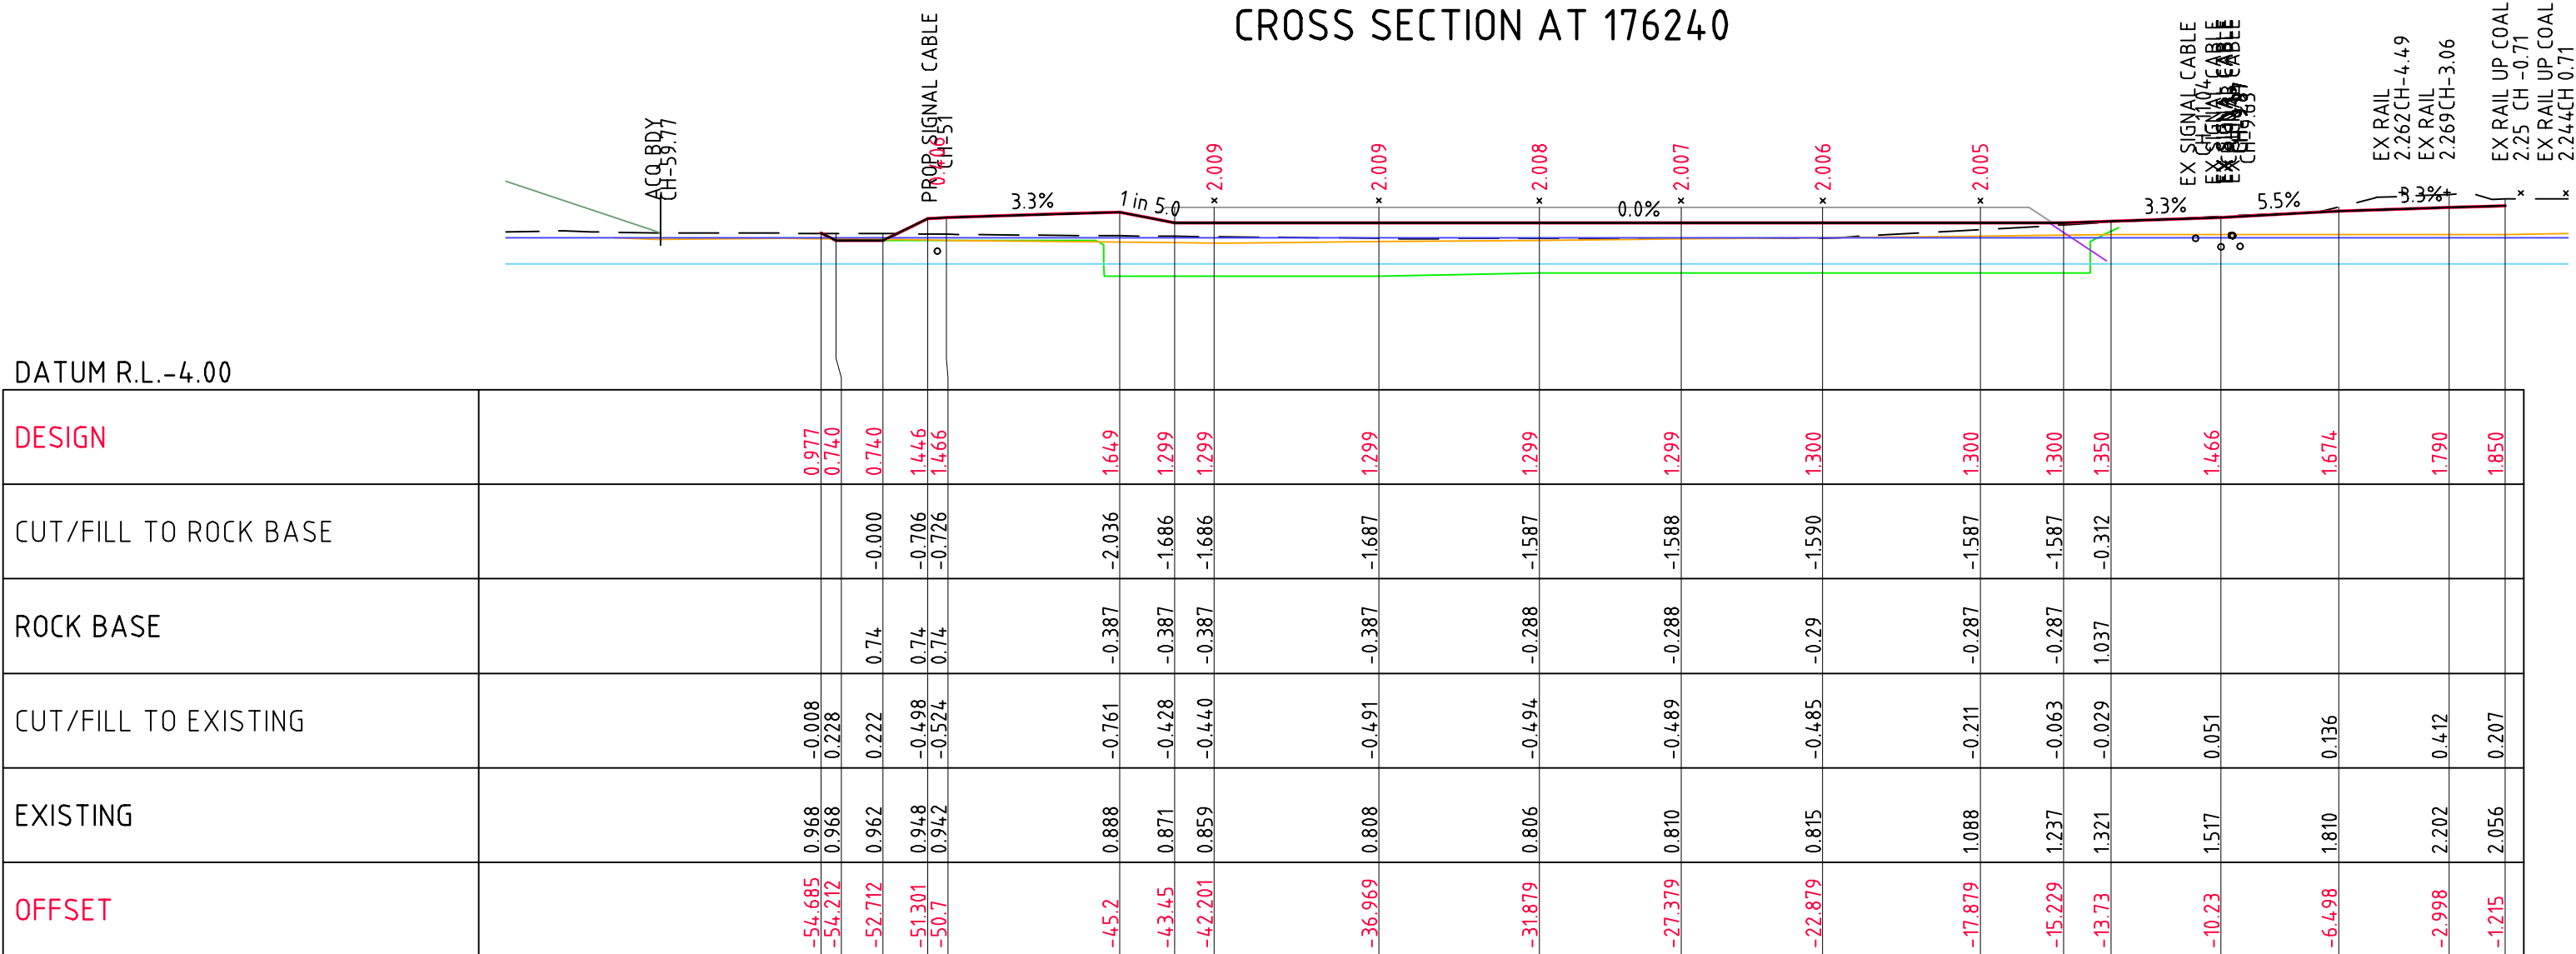
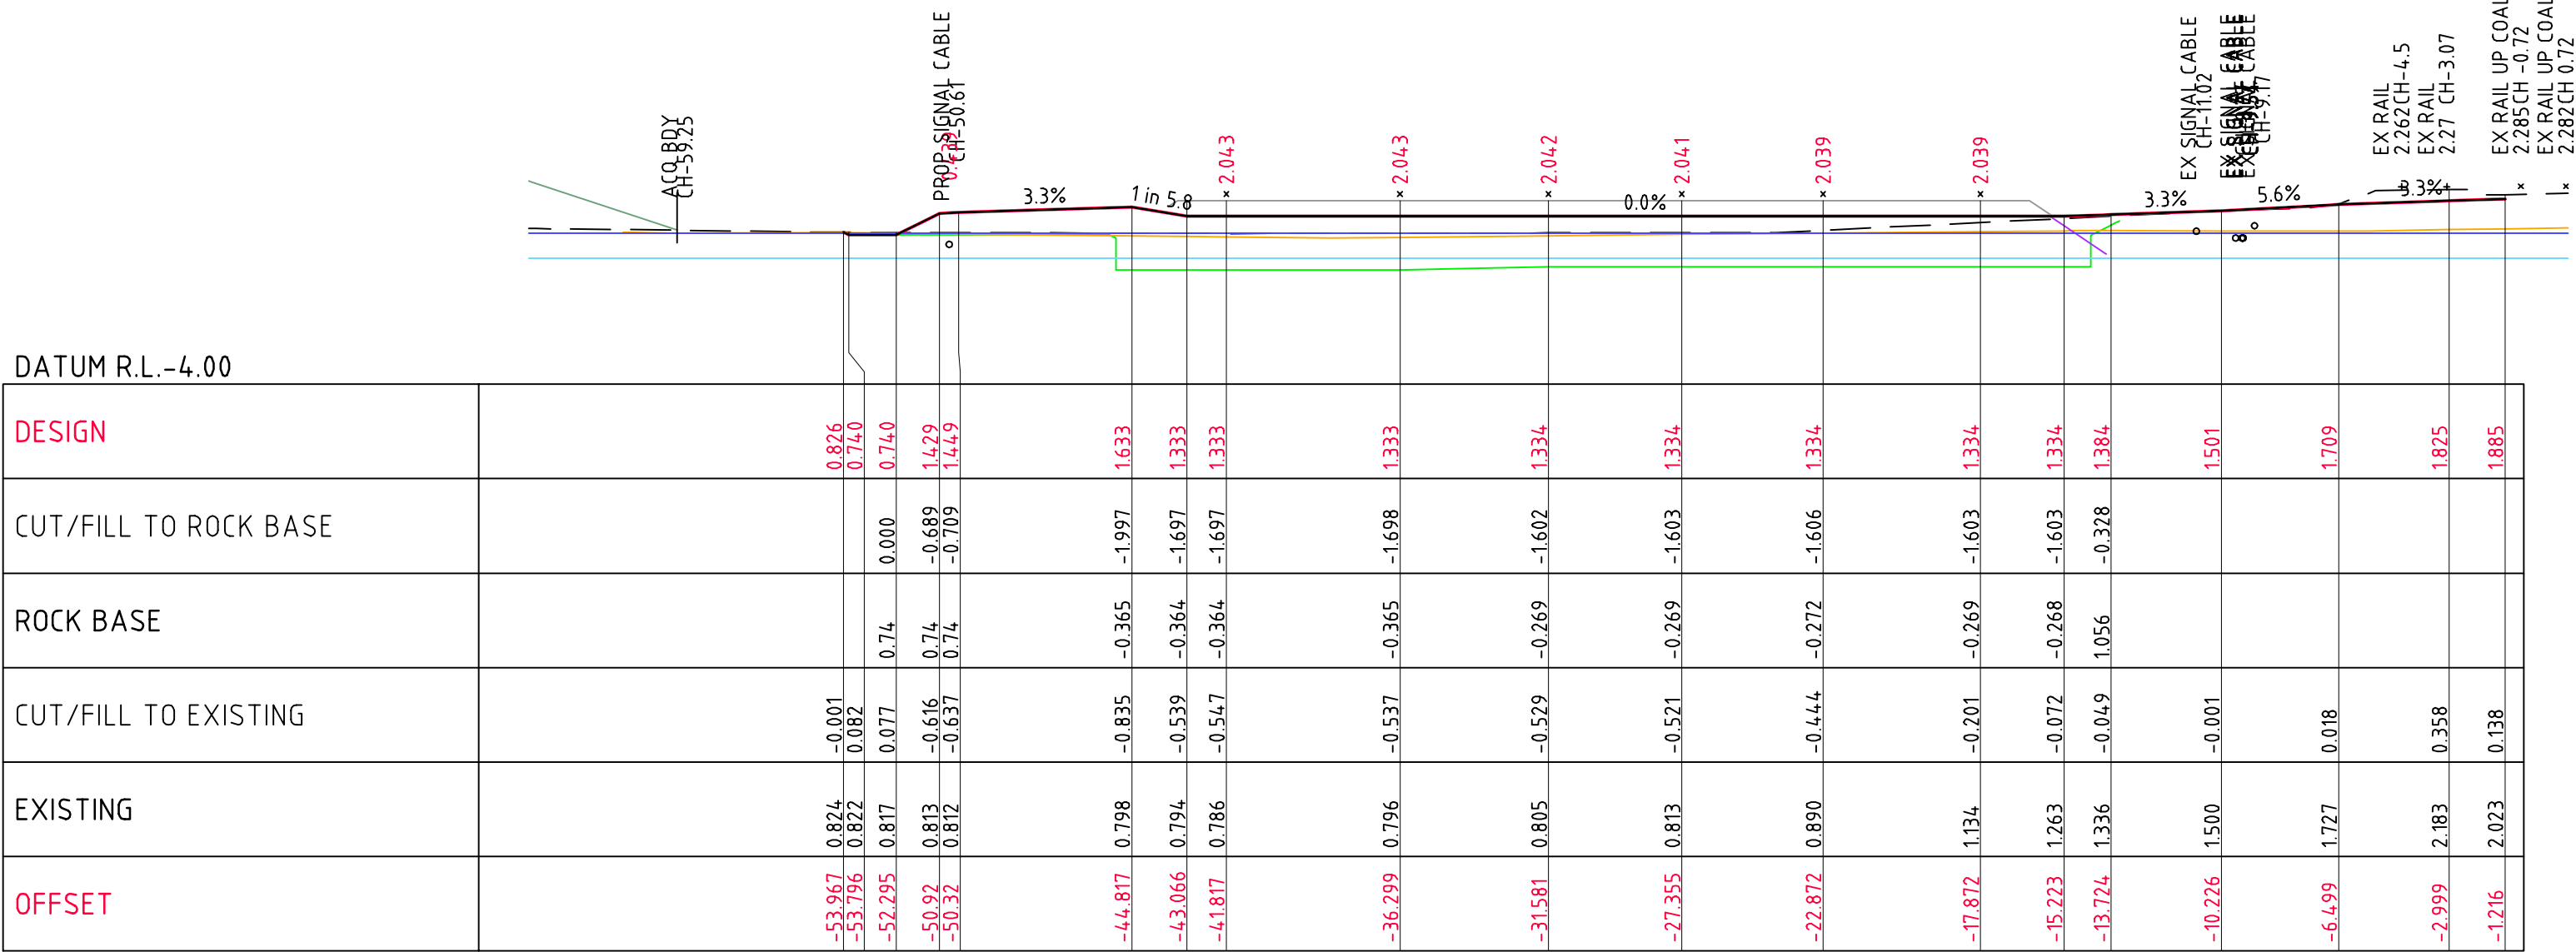


Wednesday, 6 March 2013

C:\Users\wrightm\Desktop\20120507_HR_OPTION-K-XSEC sheeted.dwg

SHEET 35
SCALE 1:200 @ A3

- LEGEND
- DESIGN SURFACE
 - EXISTING SURFACE
 - BOTTOM OF ROCK FILL/CUT FLOOR
 - BASE OF EXISTING IMPORTED FILL
 - GROUND WATER LEVEL DRY CONDITION
 - GROUND WATER LEVEL WET CONDITION

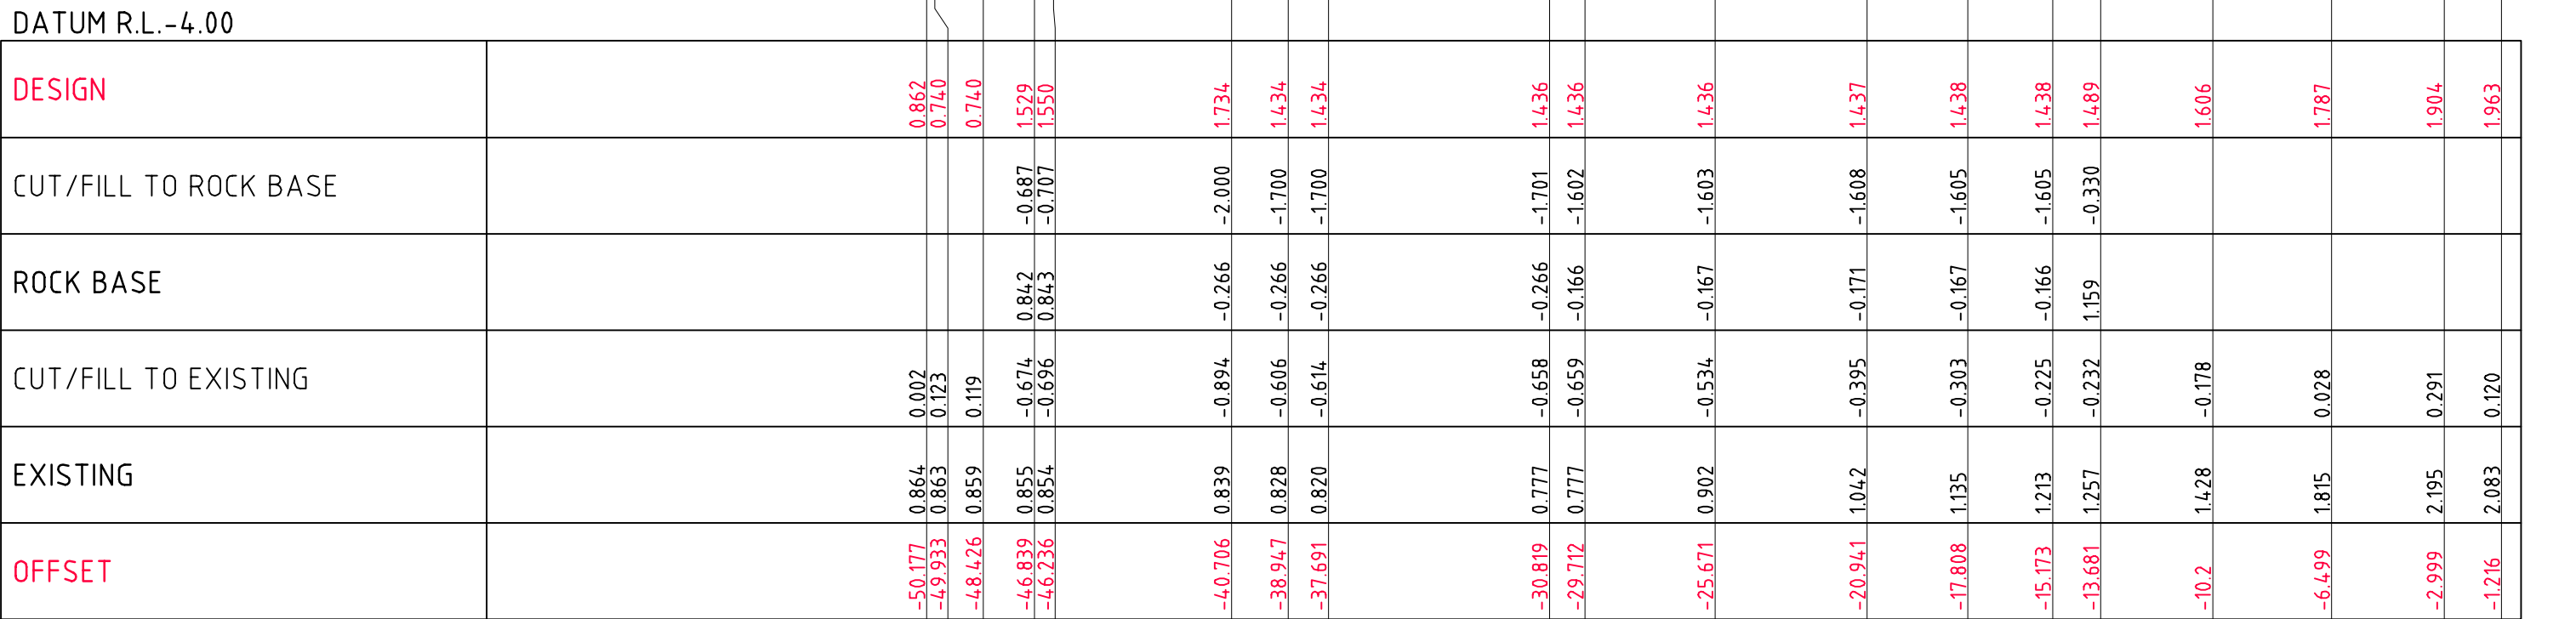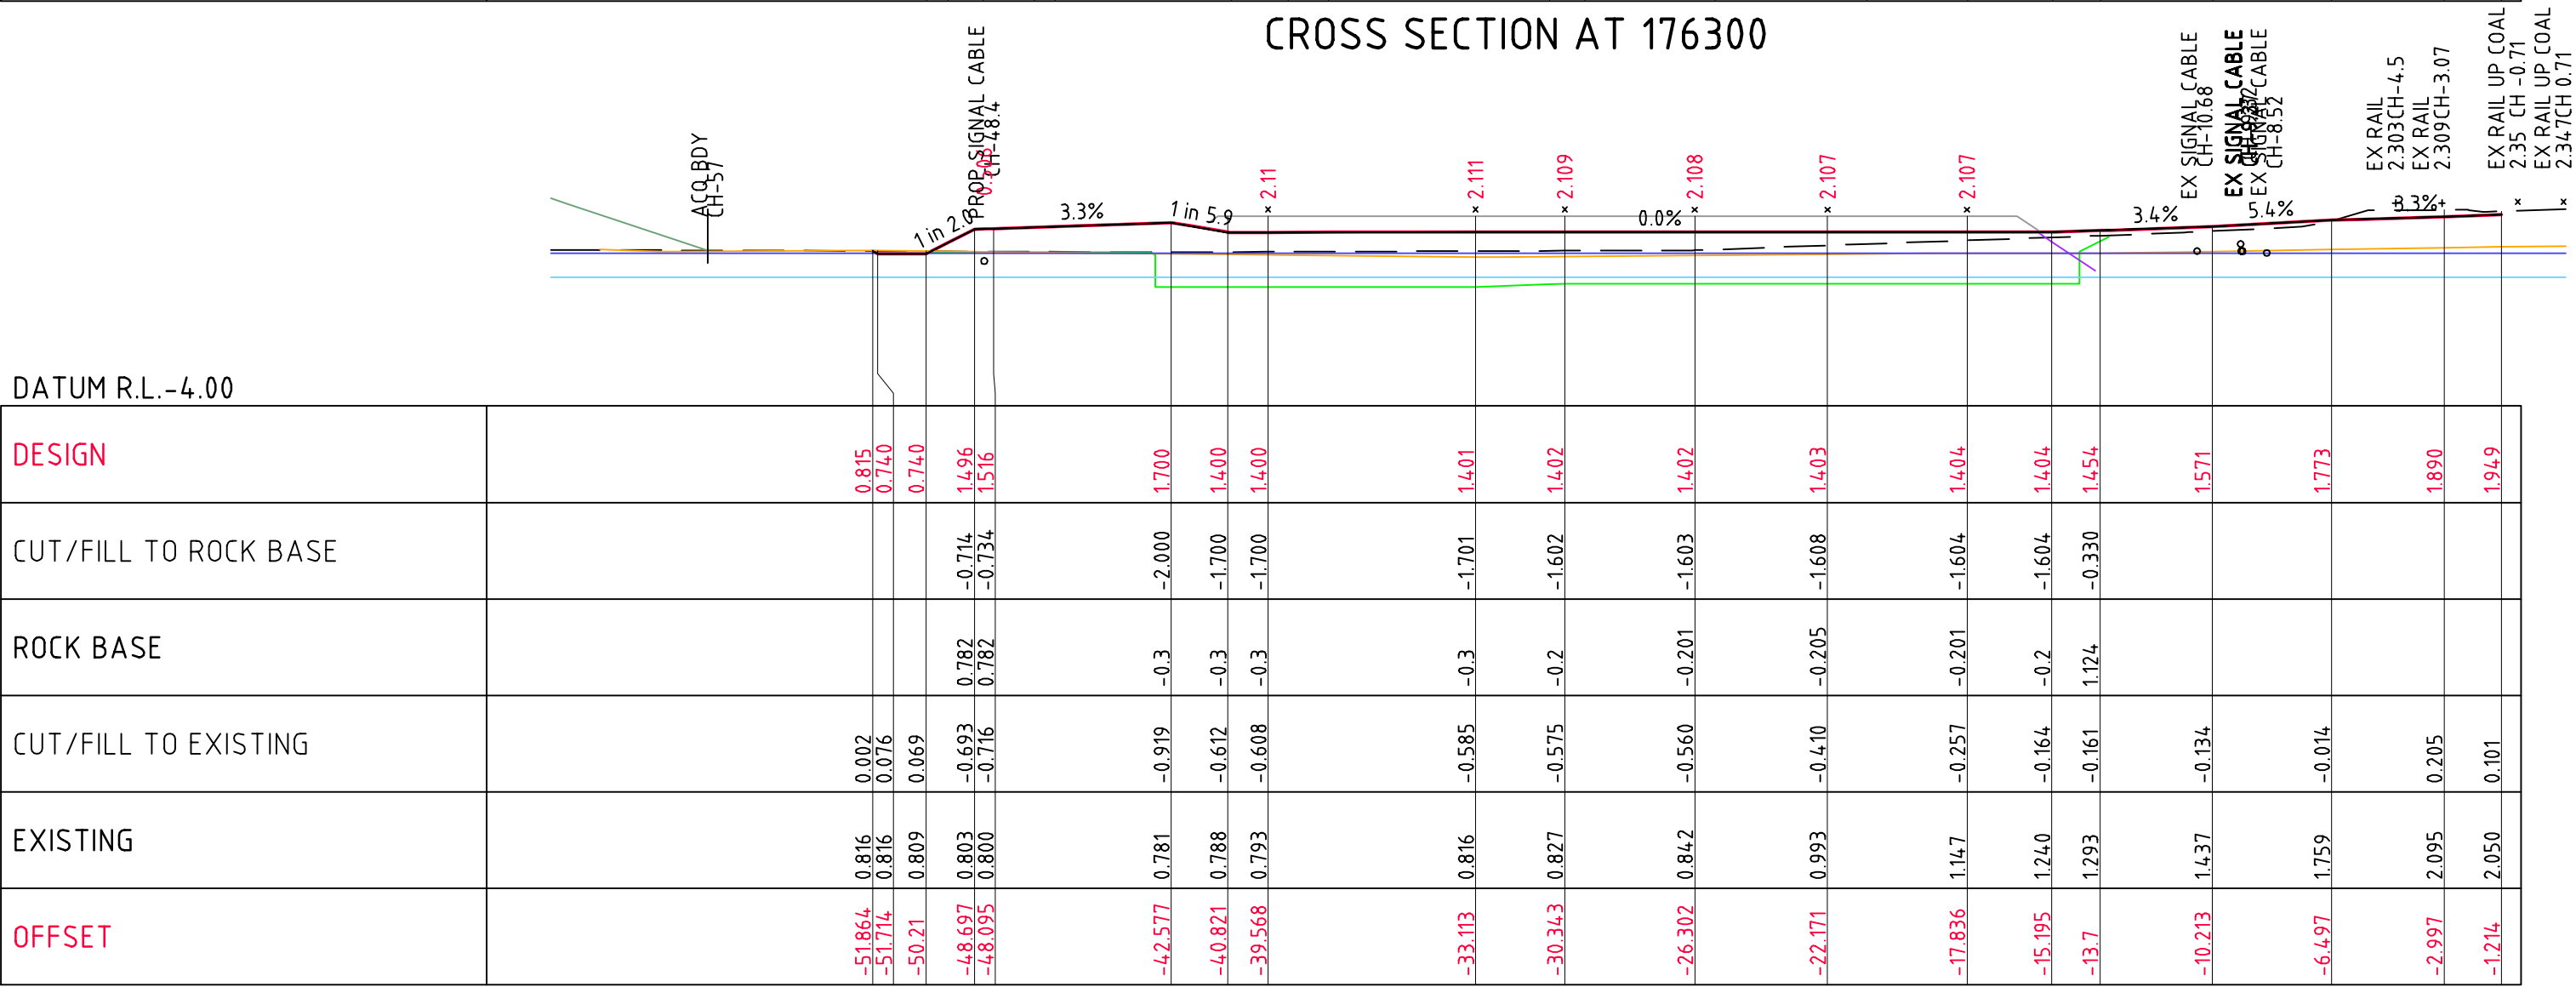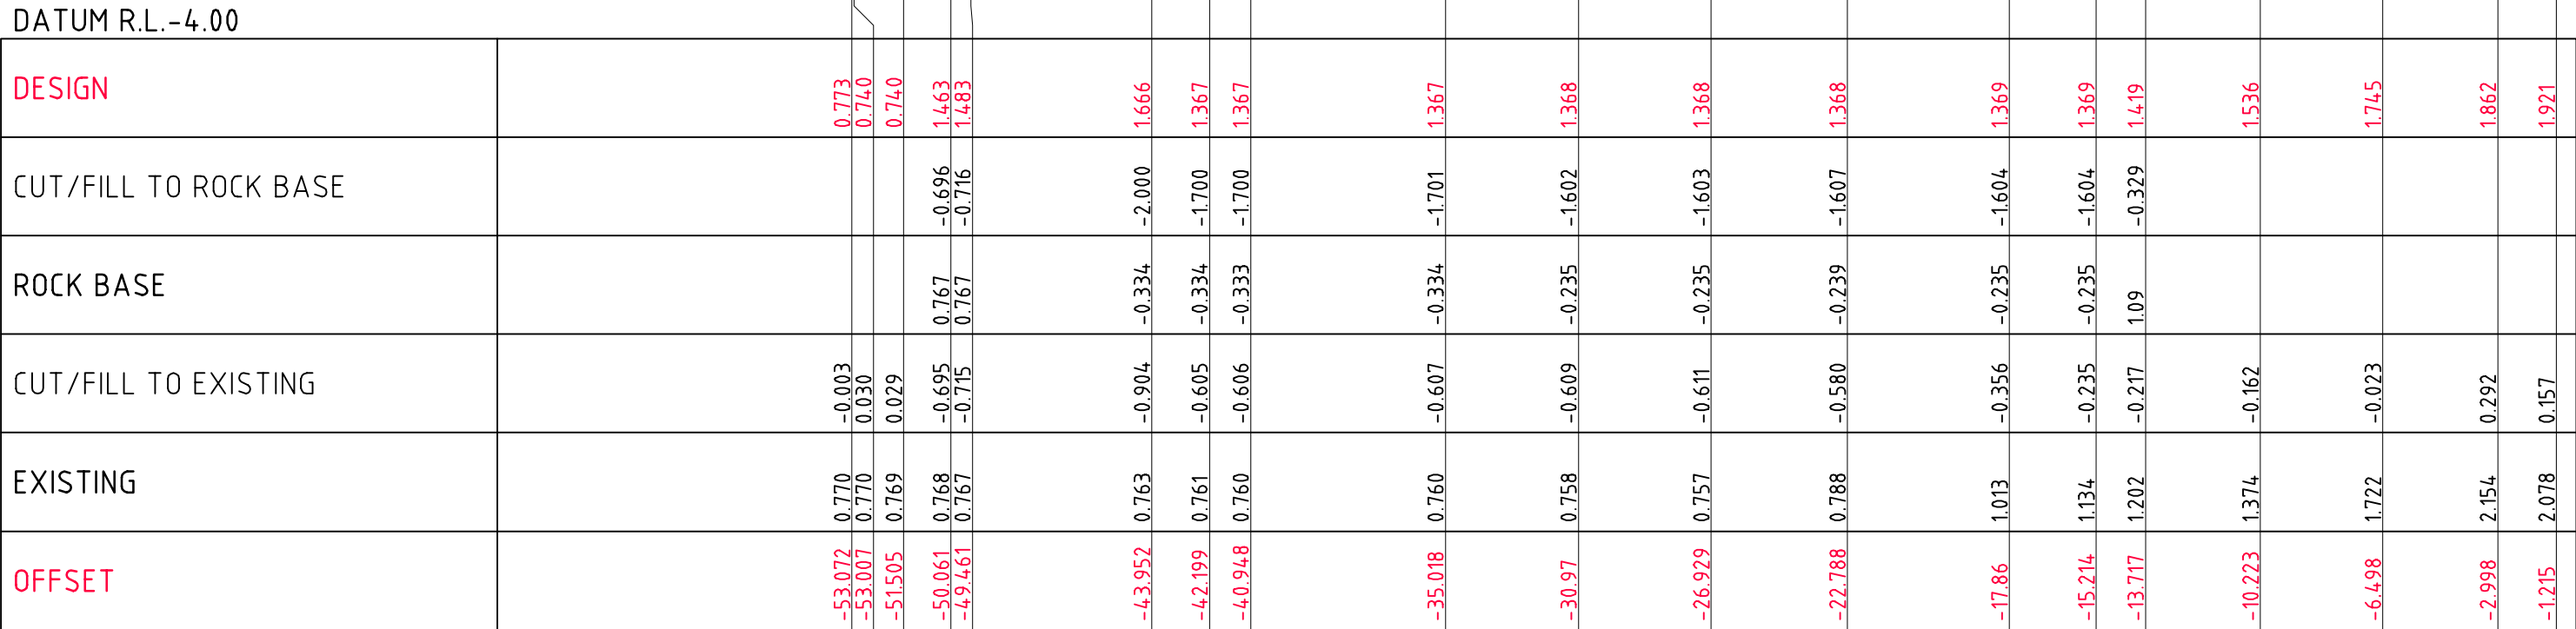

[illegible]



[illegible]


[illegible]







CROSS SECTION AT 176320

 DESIGN SURFACE
 EXISTING SURFACE
 BOTTOM OF ROCK FILL/CUT FLOOR
 BASE OF EXISTING IMPORTED FILL
 GROUND WATER LEVEL DRY CONDITION
 GROUND WATER LEVEL WET CONDITION

SHEET 37
SCALE 1:200 @ A3

LEGEND

- DESIGN SURFACE
- EXISTING SURFACE
- BOTTOM OF ROCK FILL/CUT FLOOR
- BASE OF EXISTING IMPORTED FILL
- GROUND WATER LEVEL DRY CONDITION
- GROUND WATER LEVEL WET CONDITION

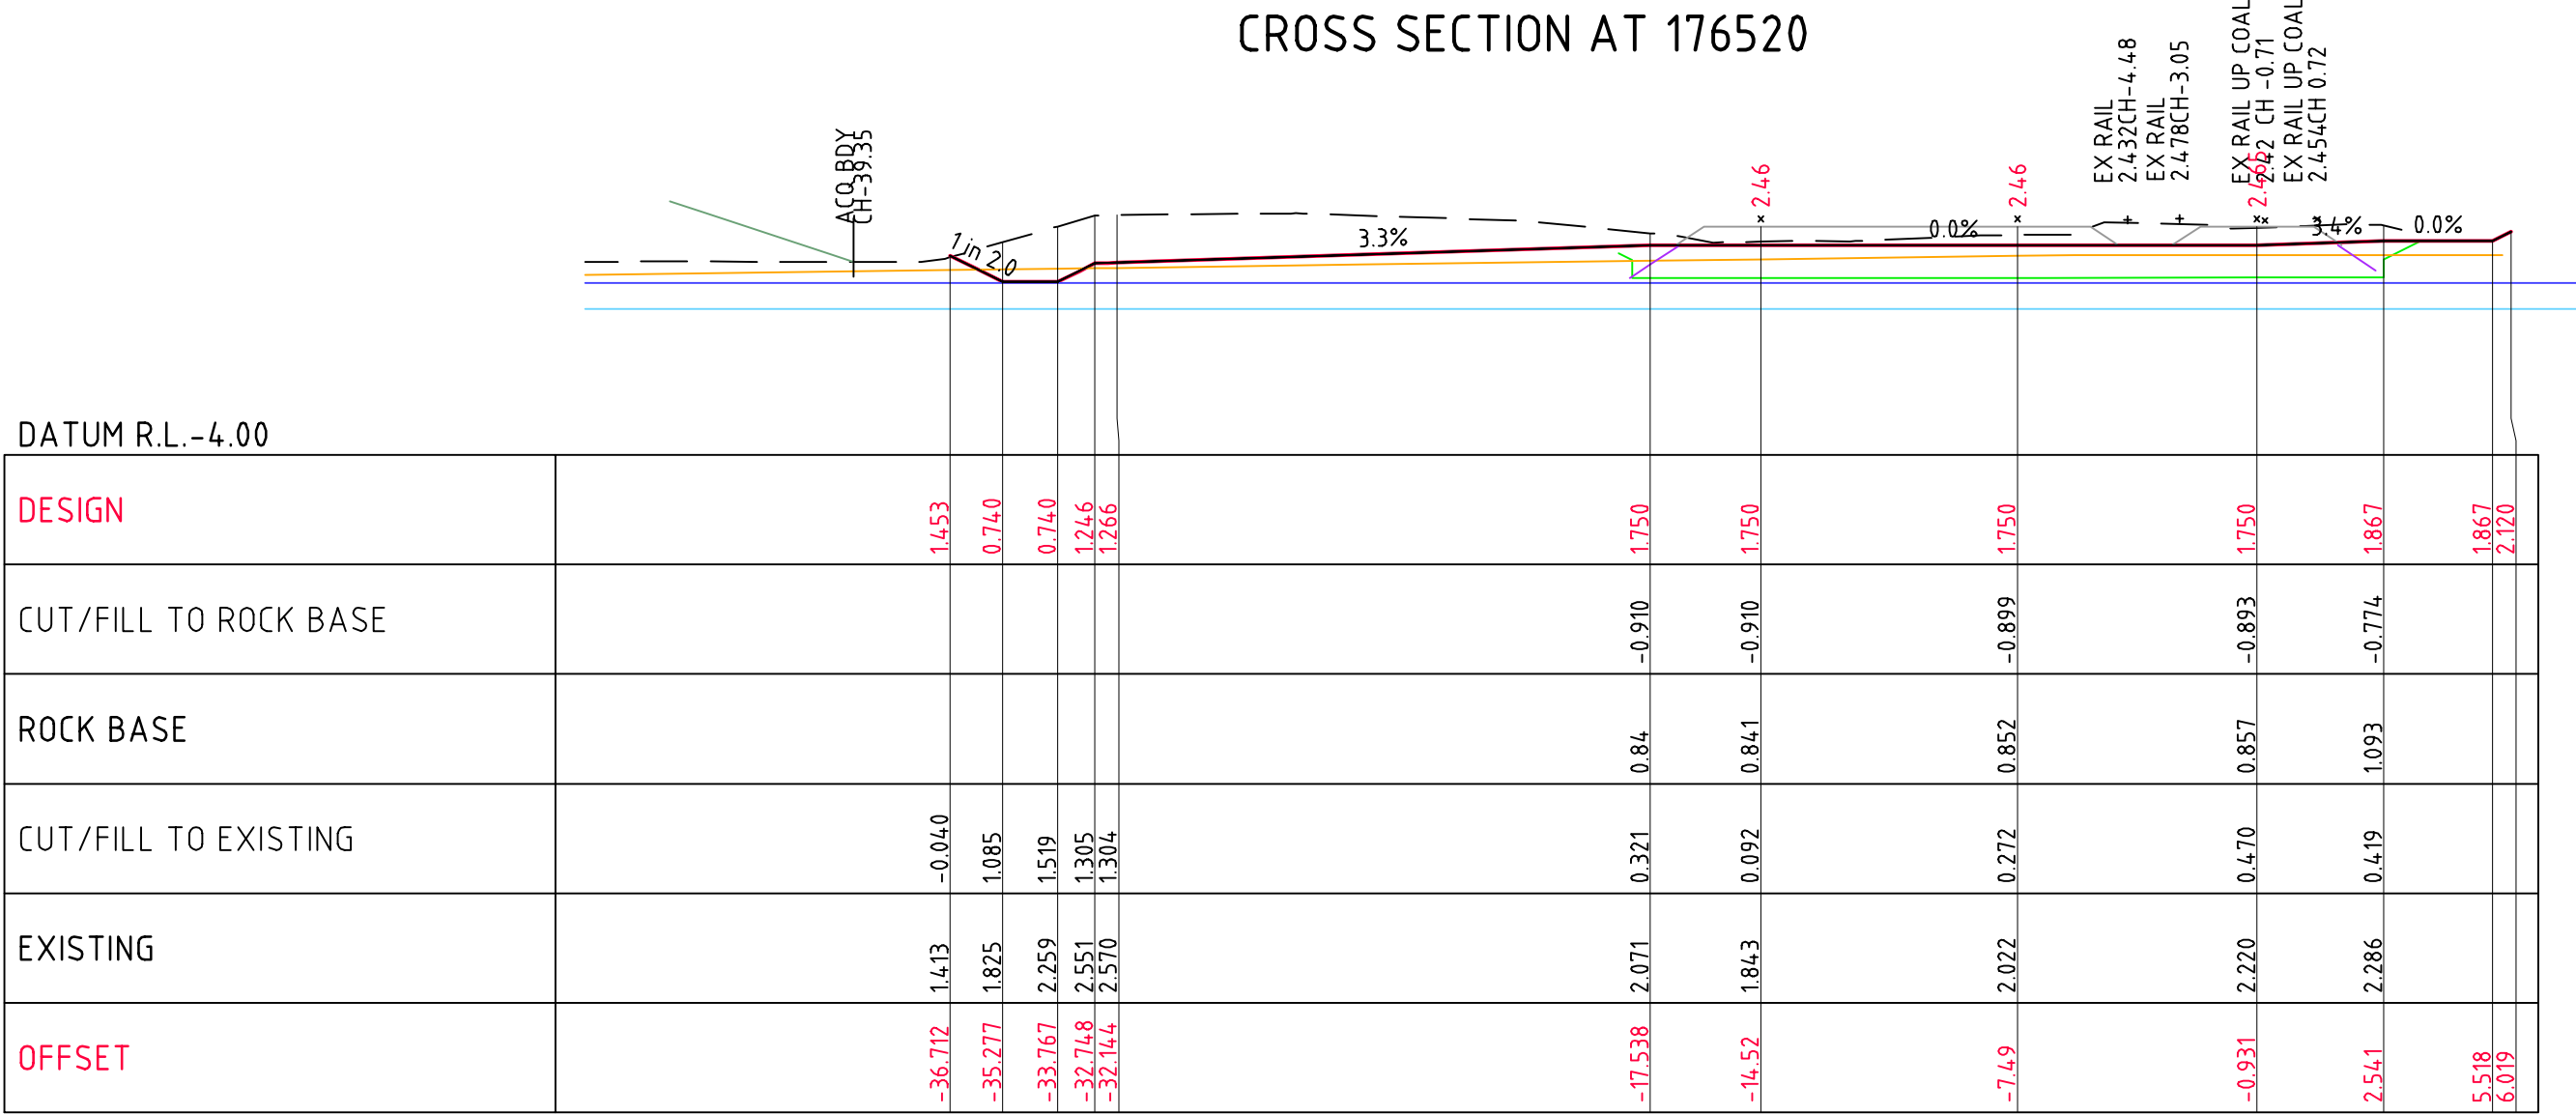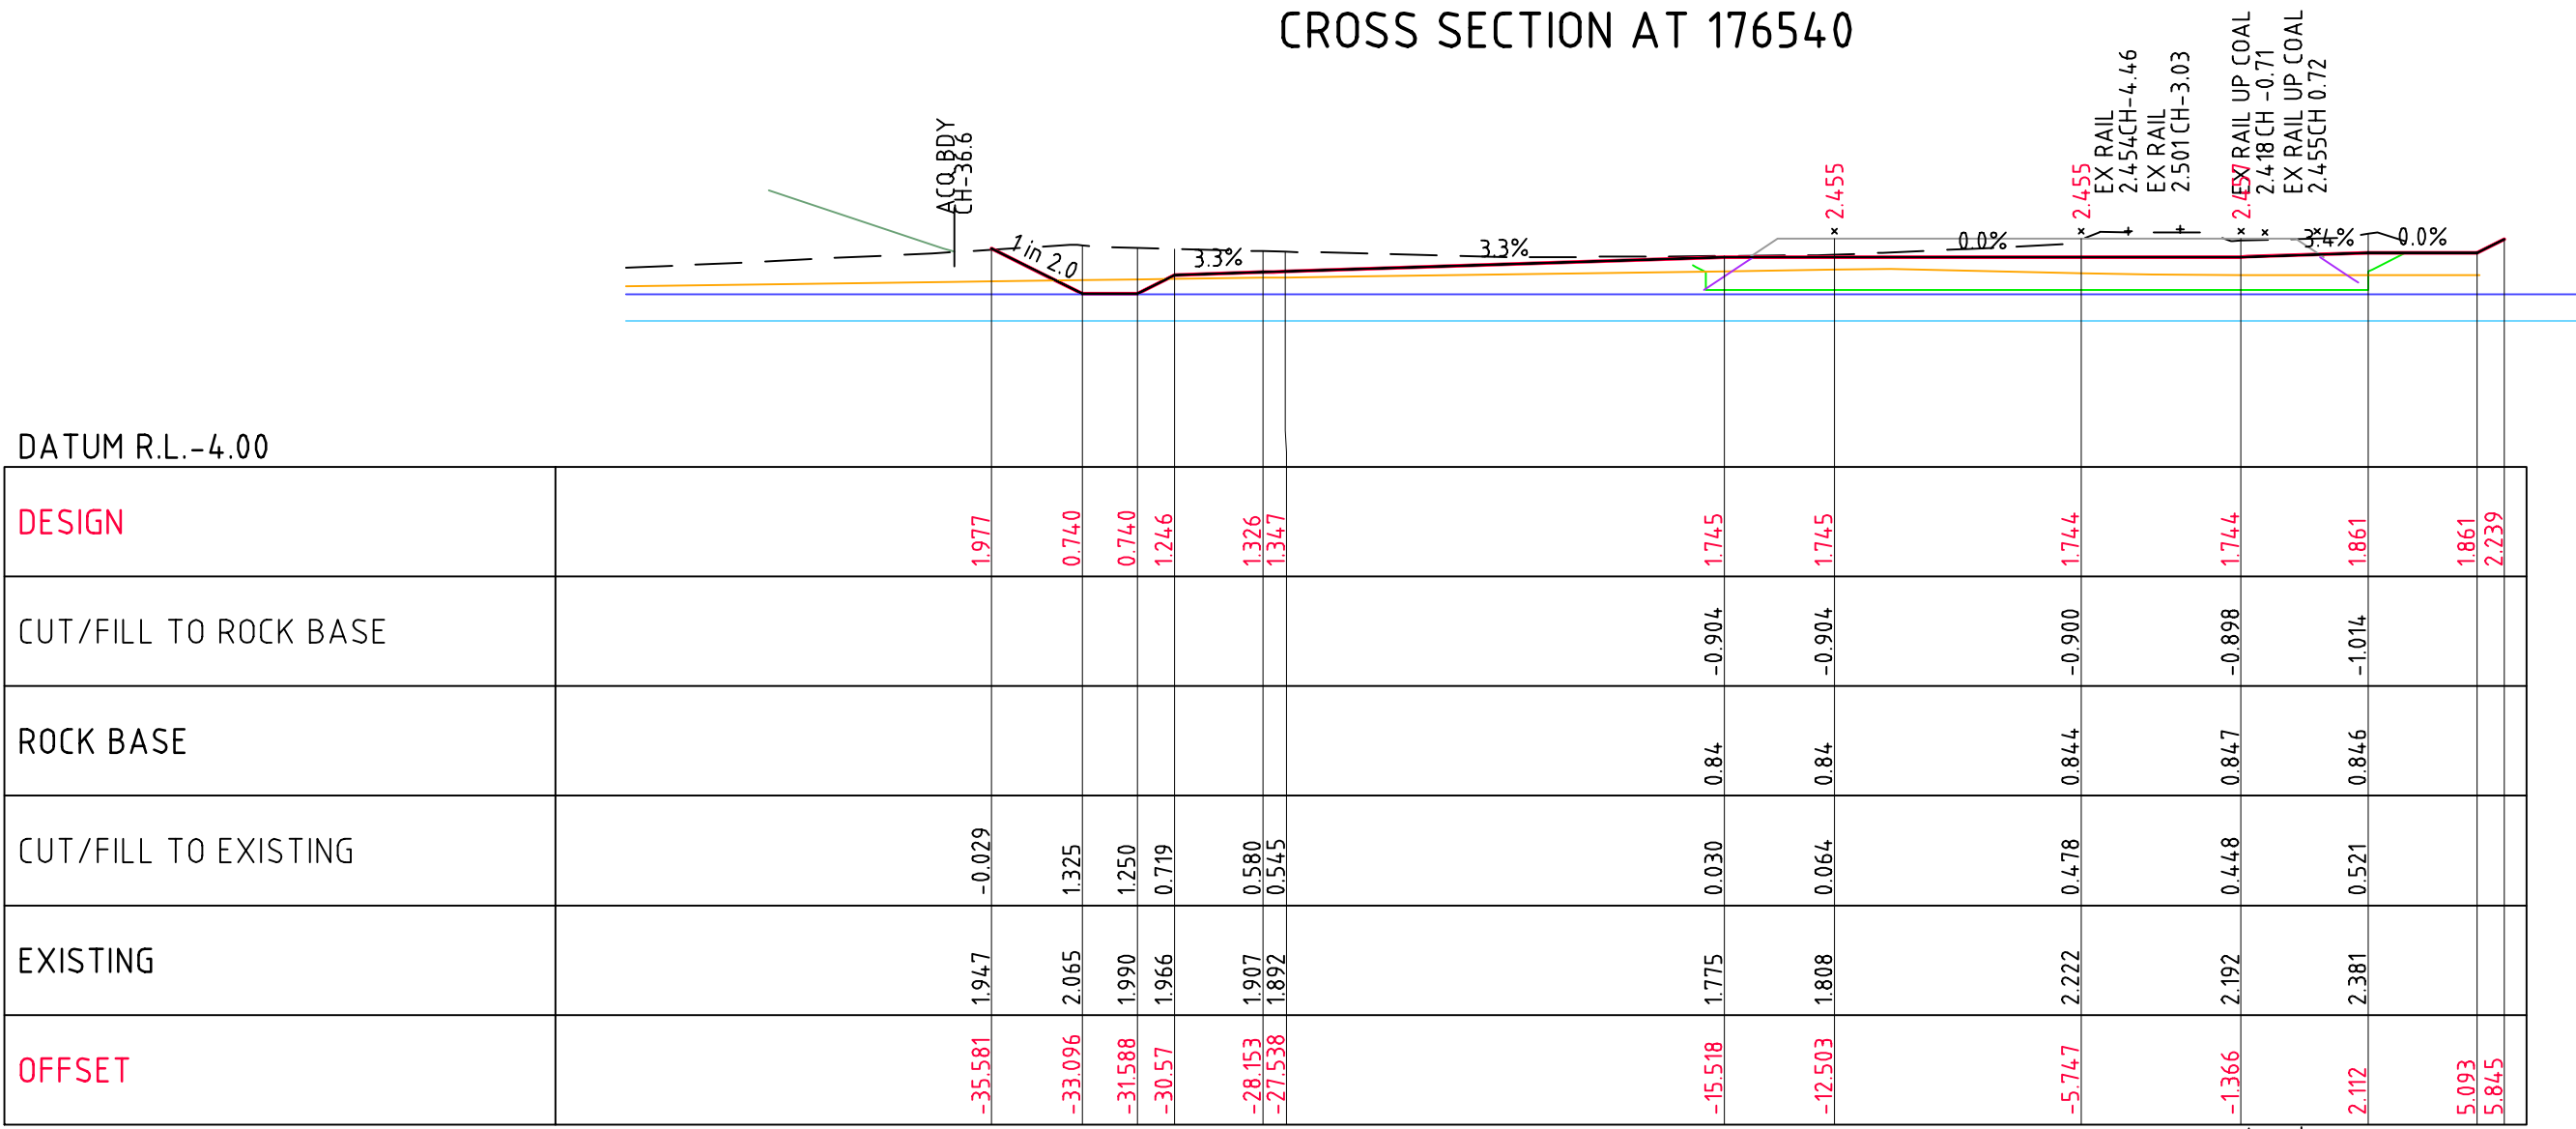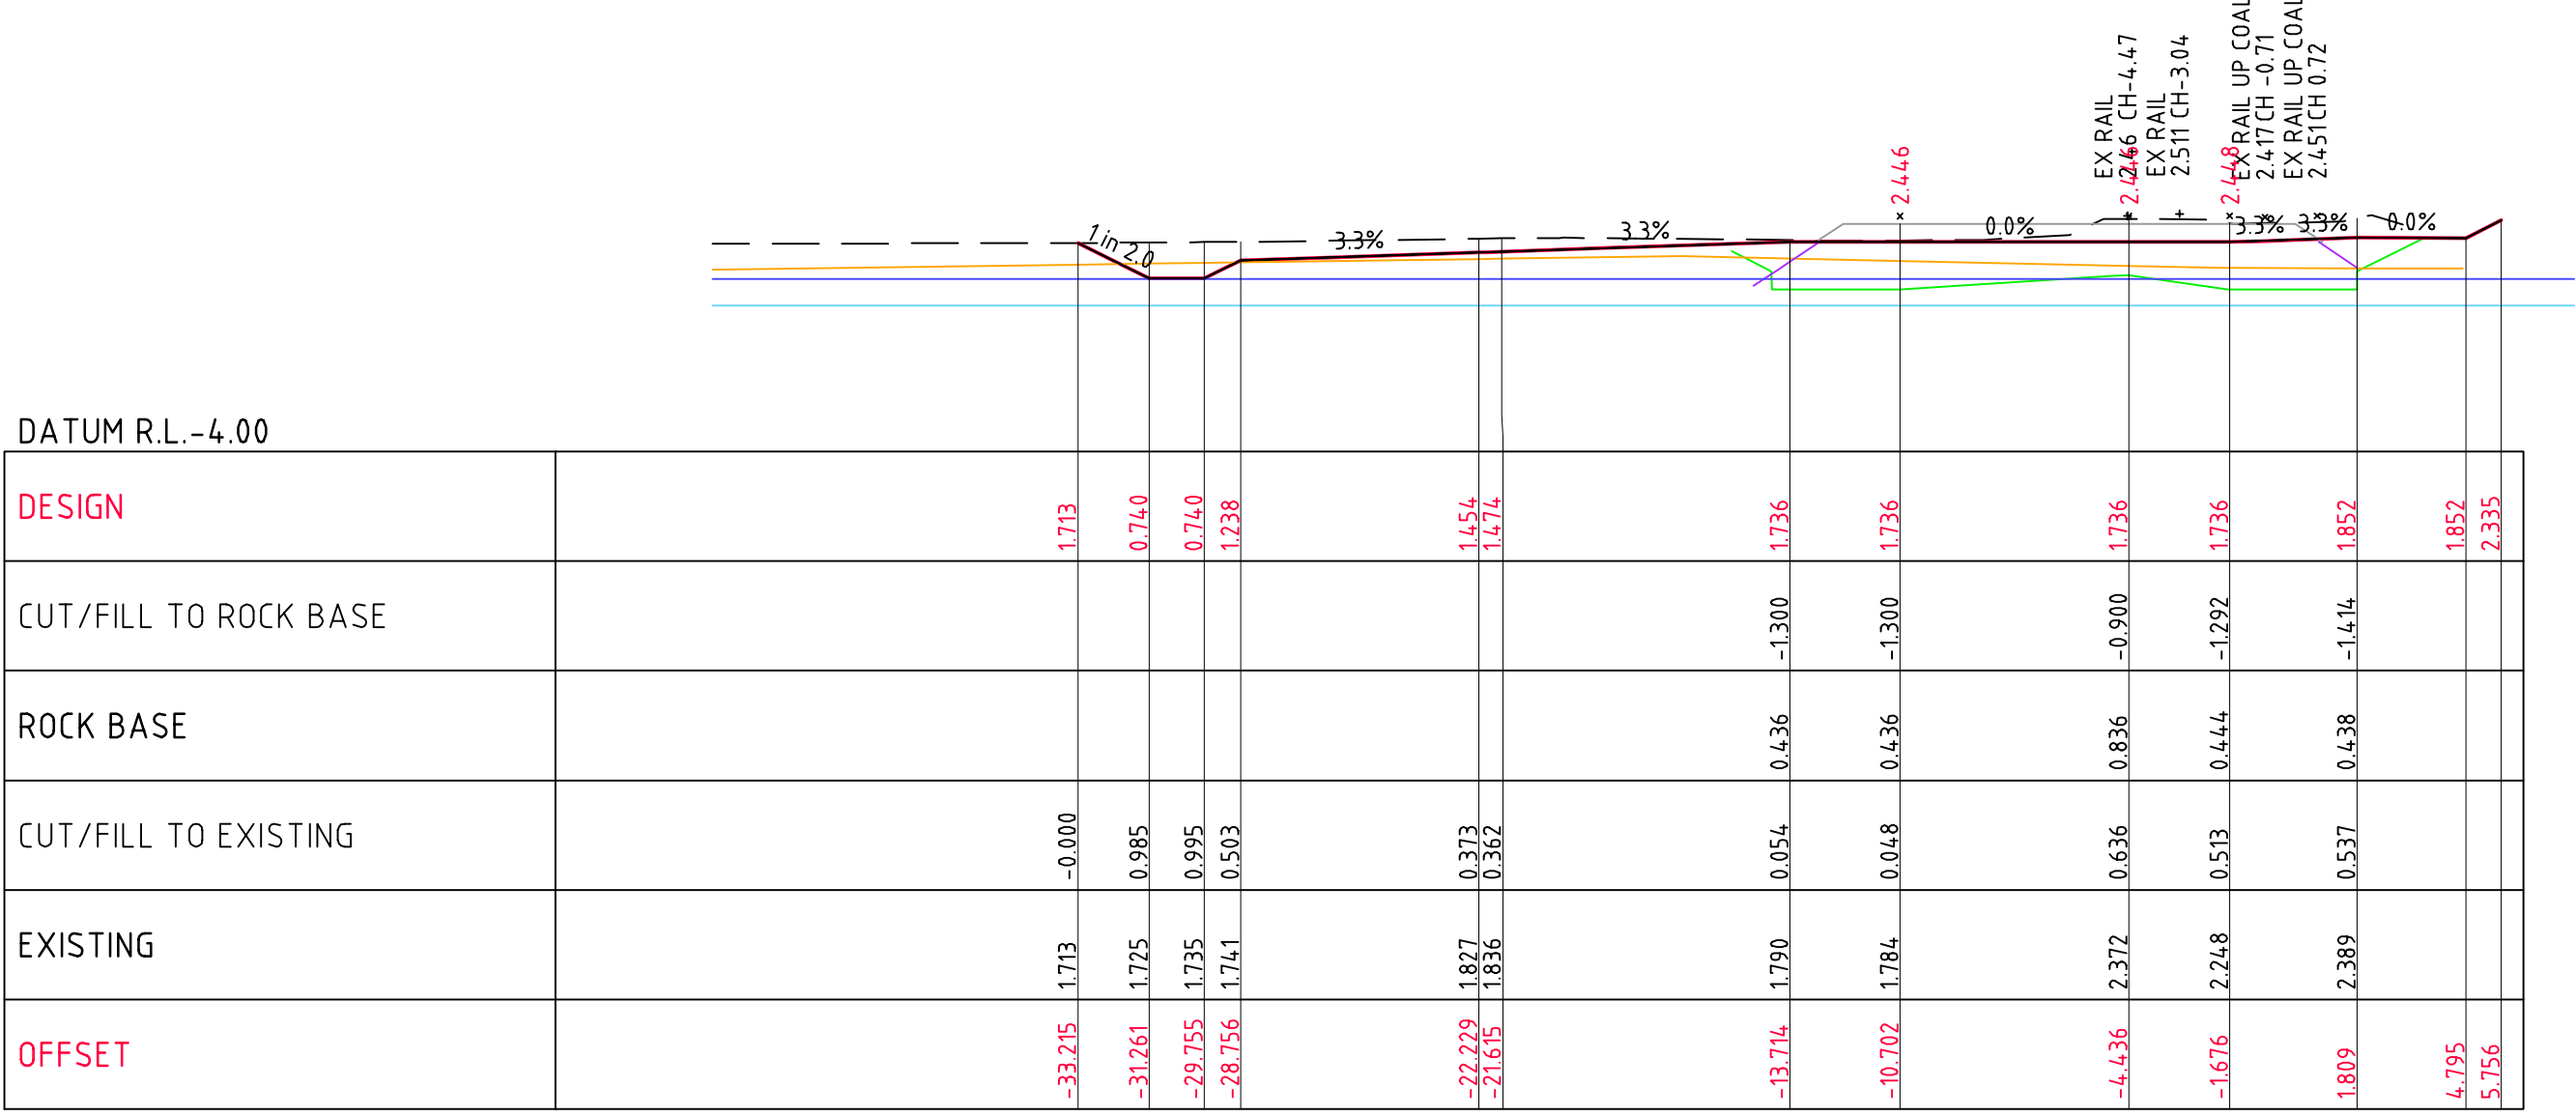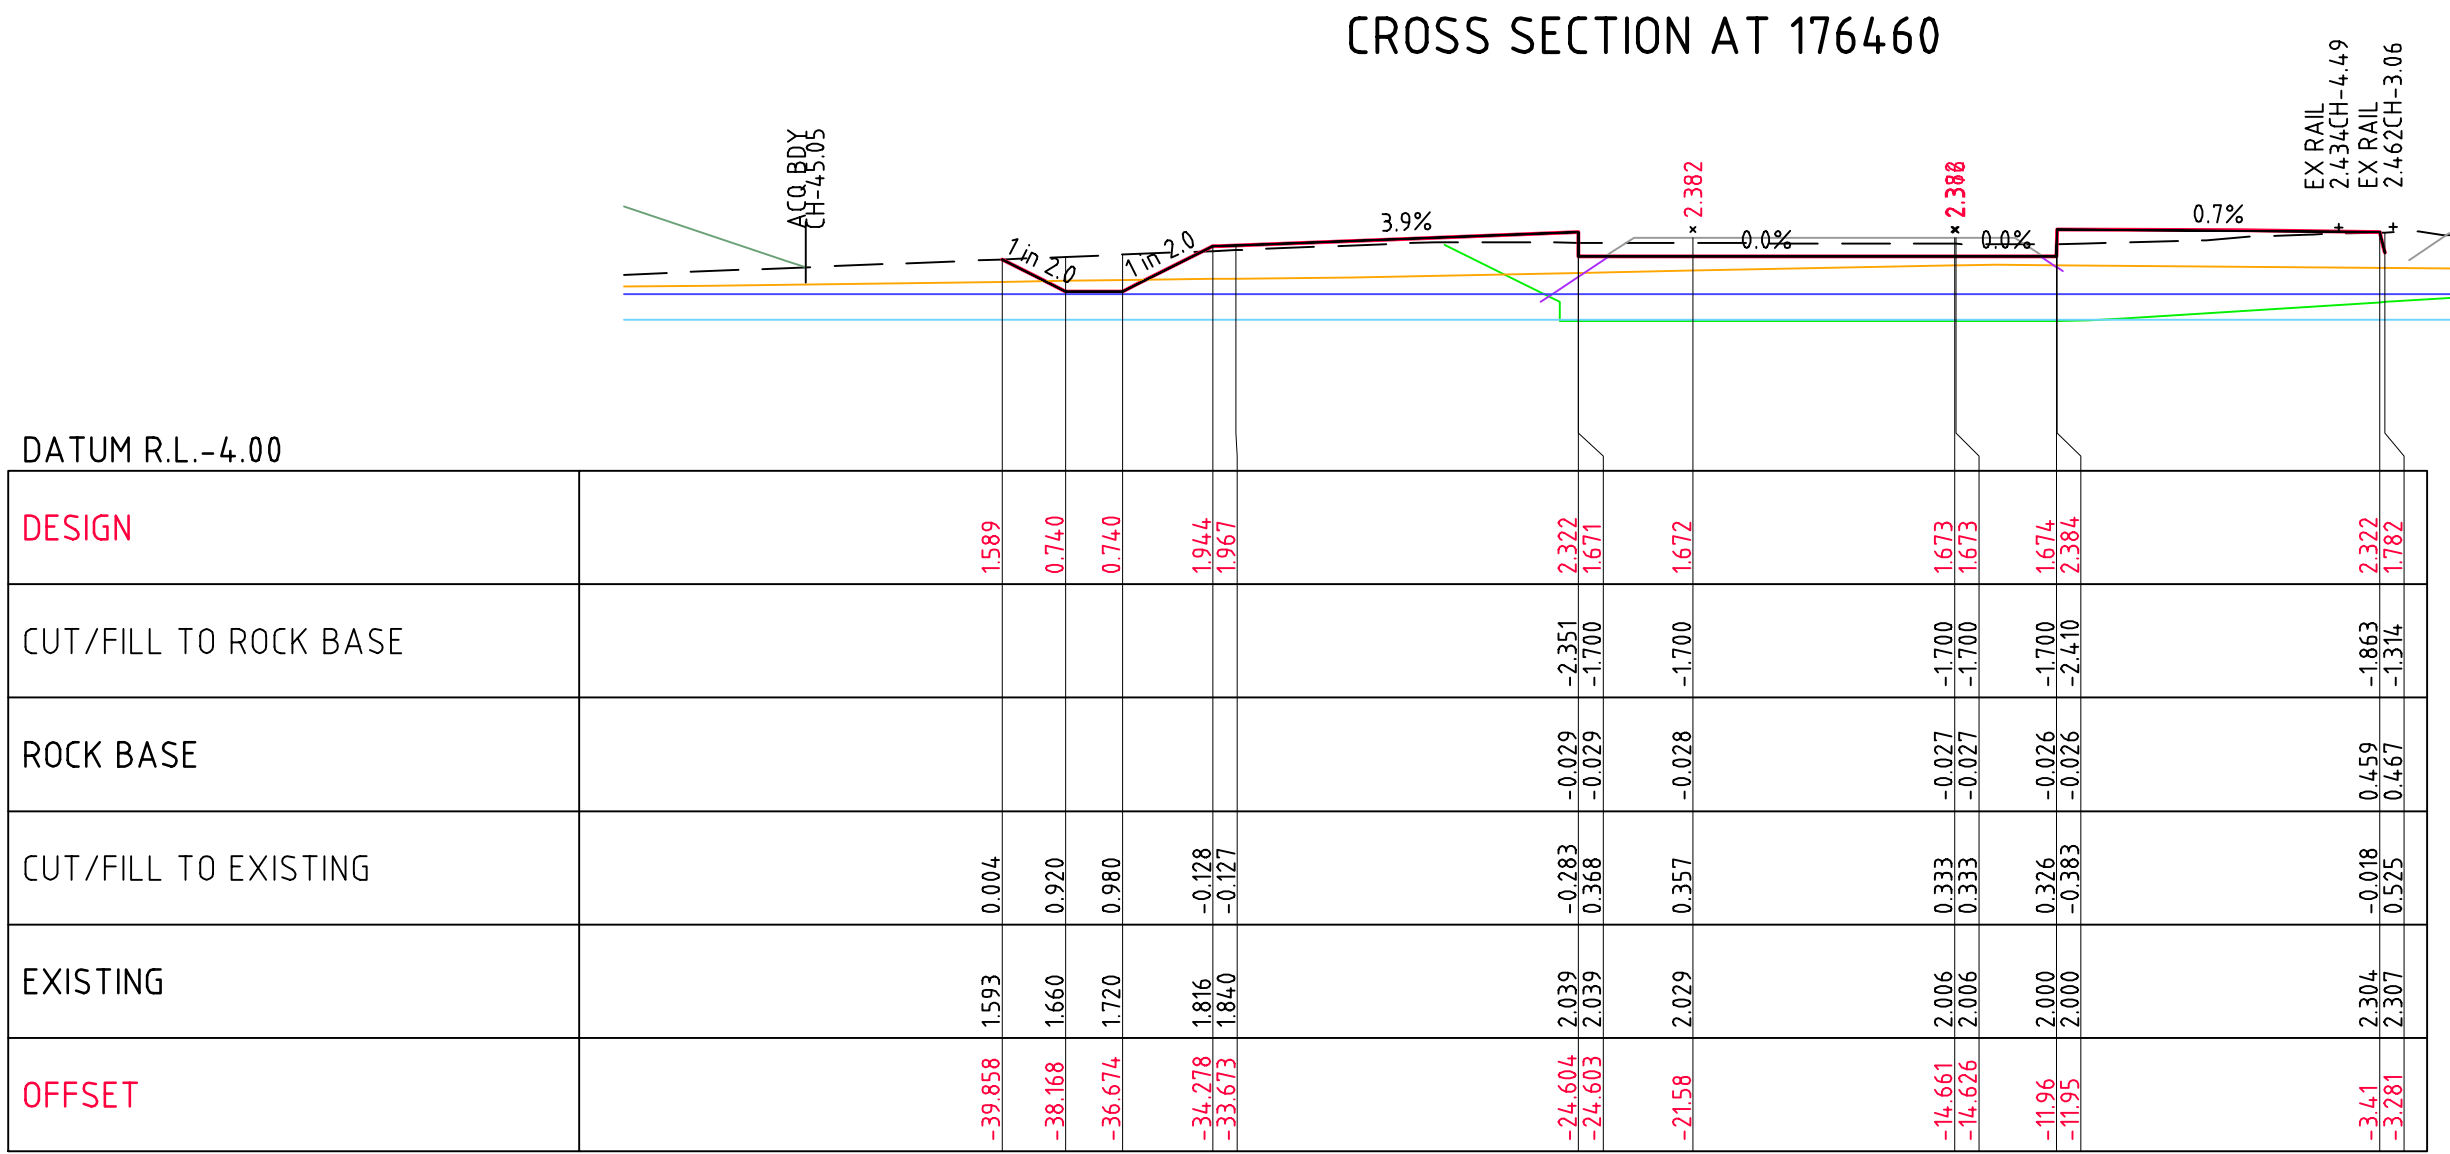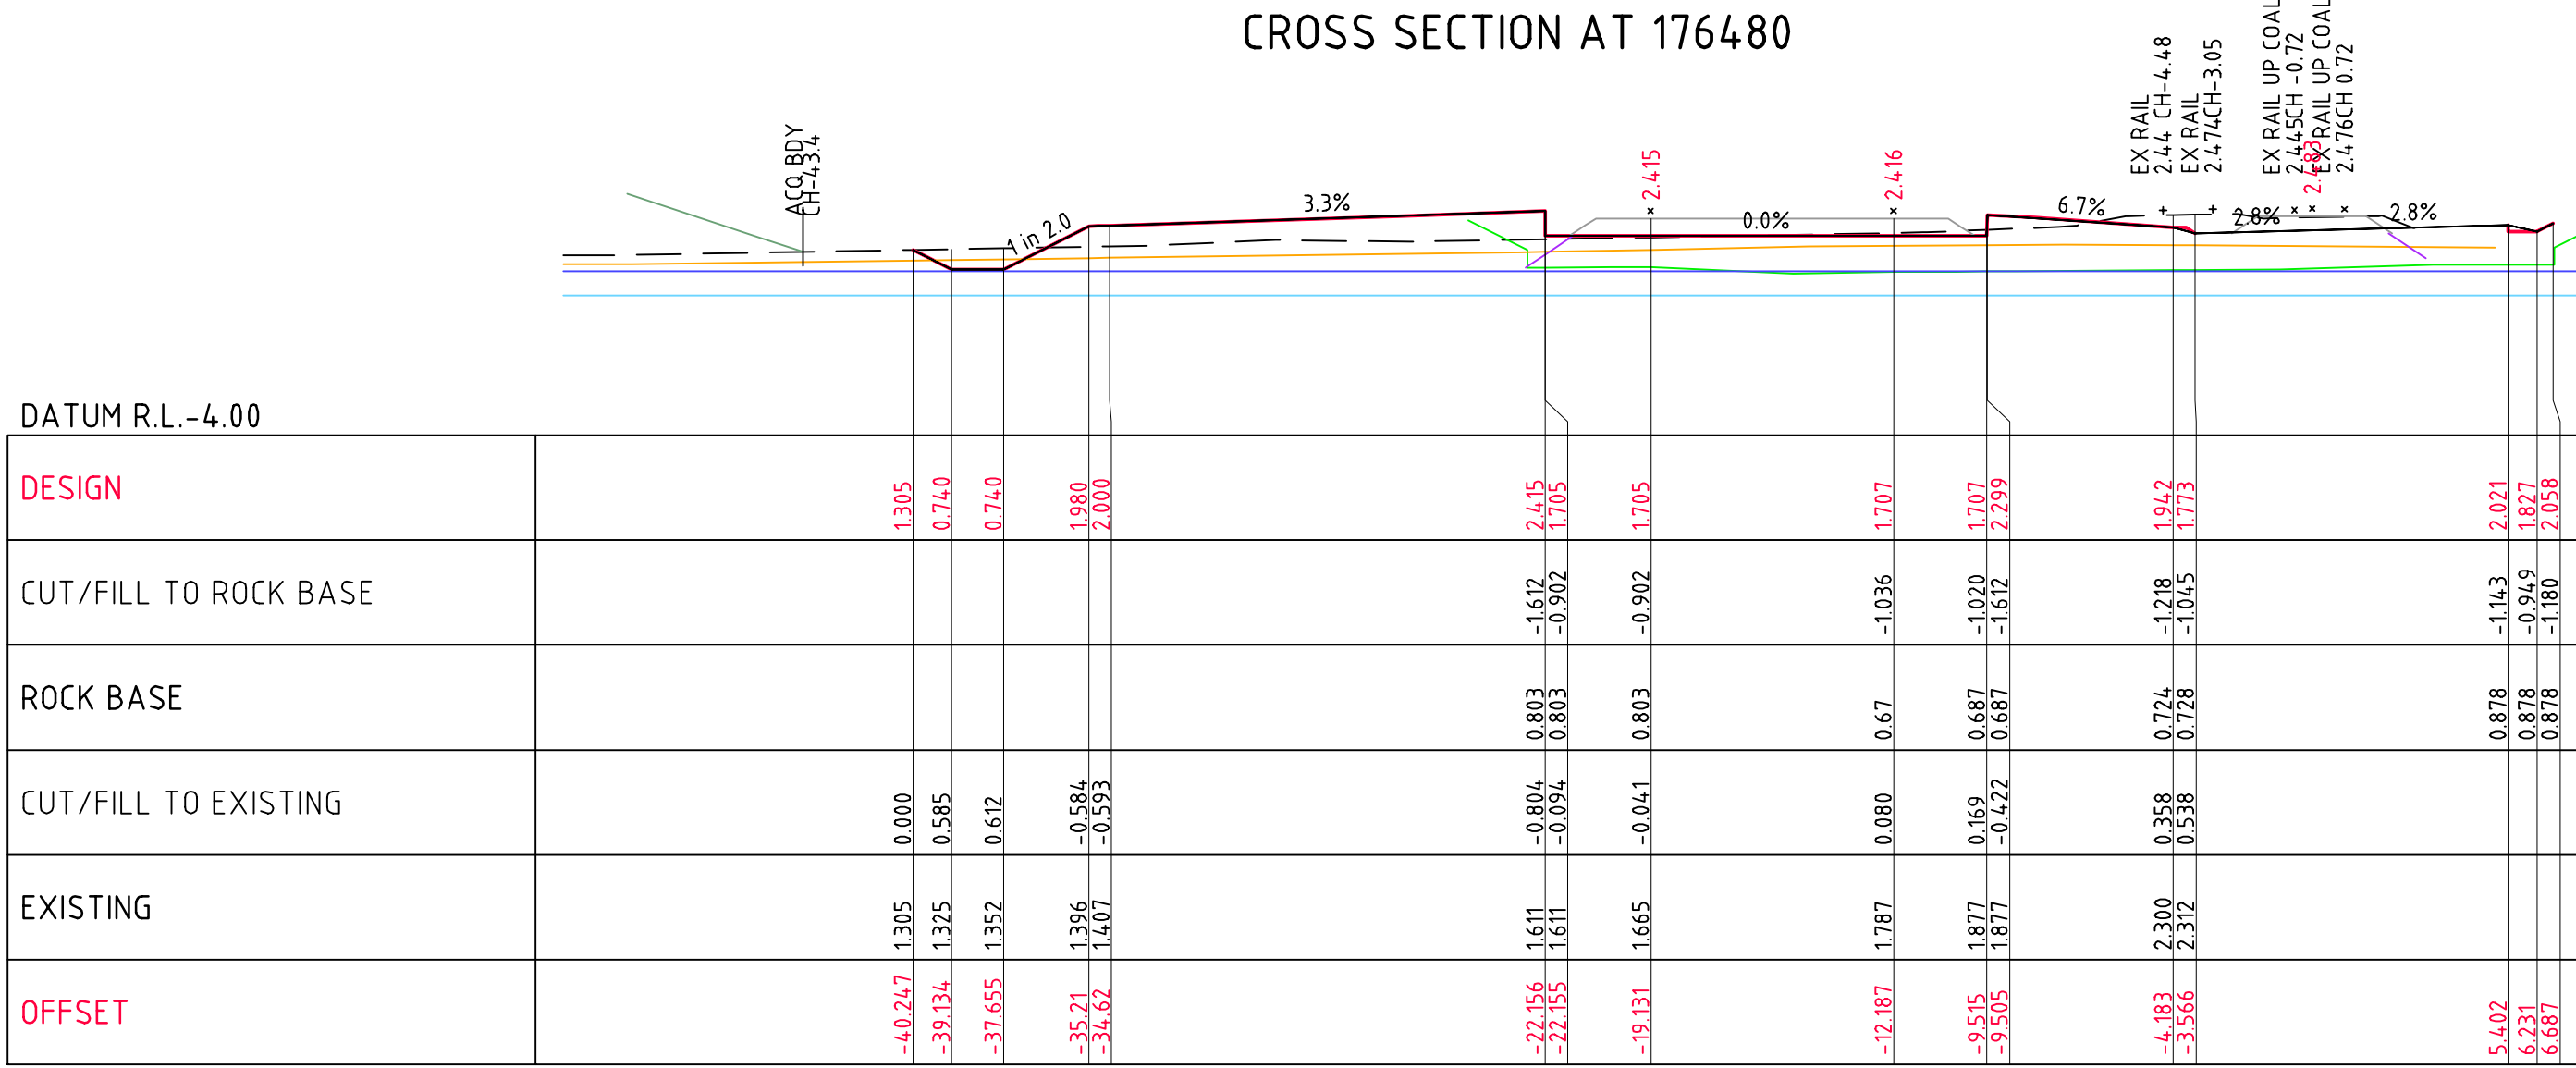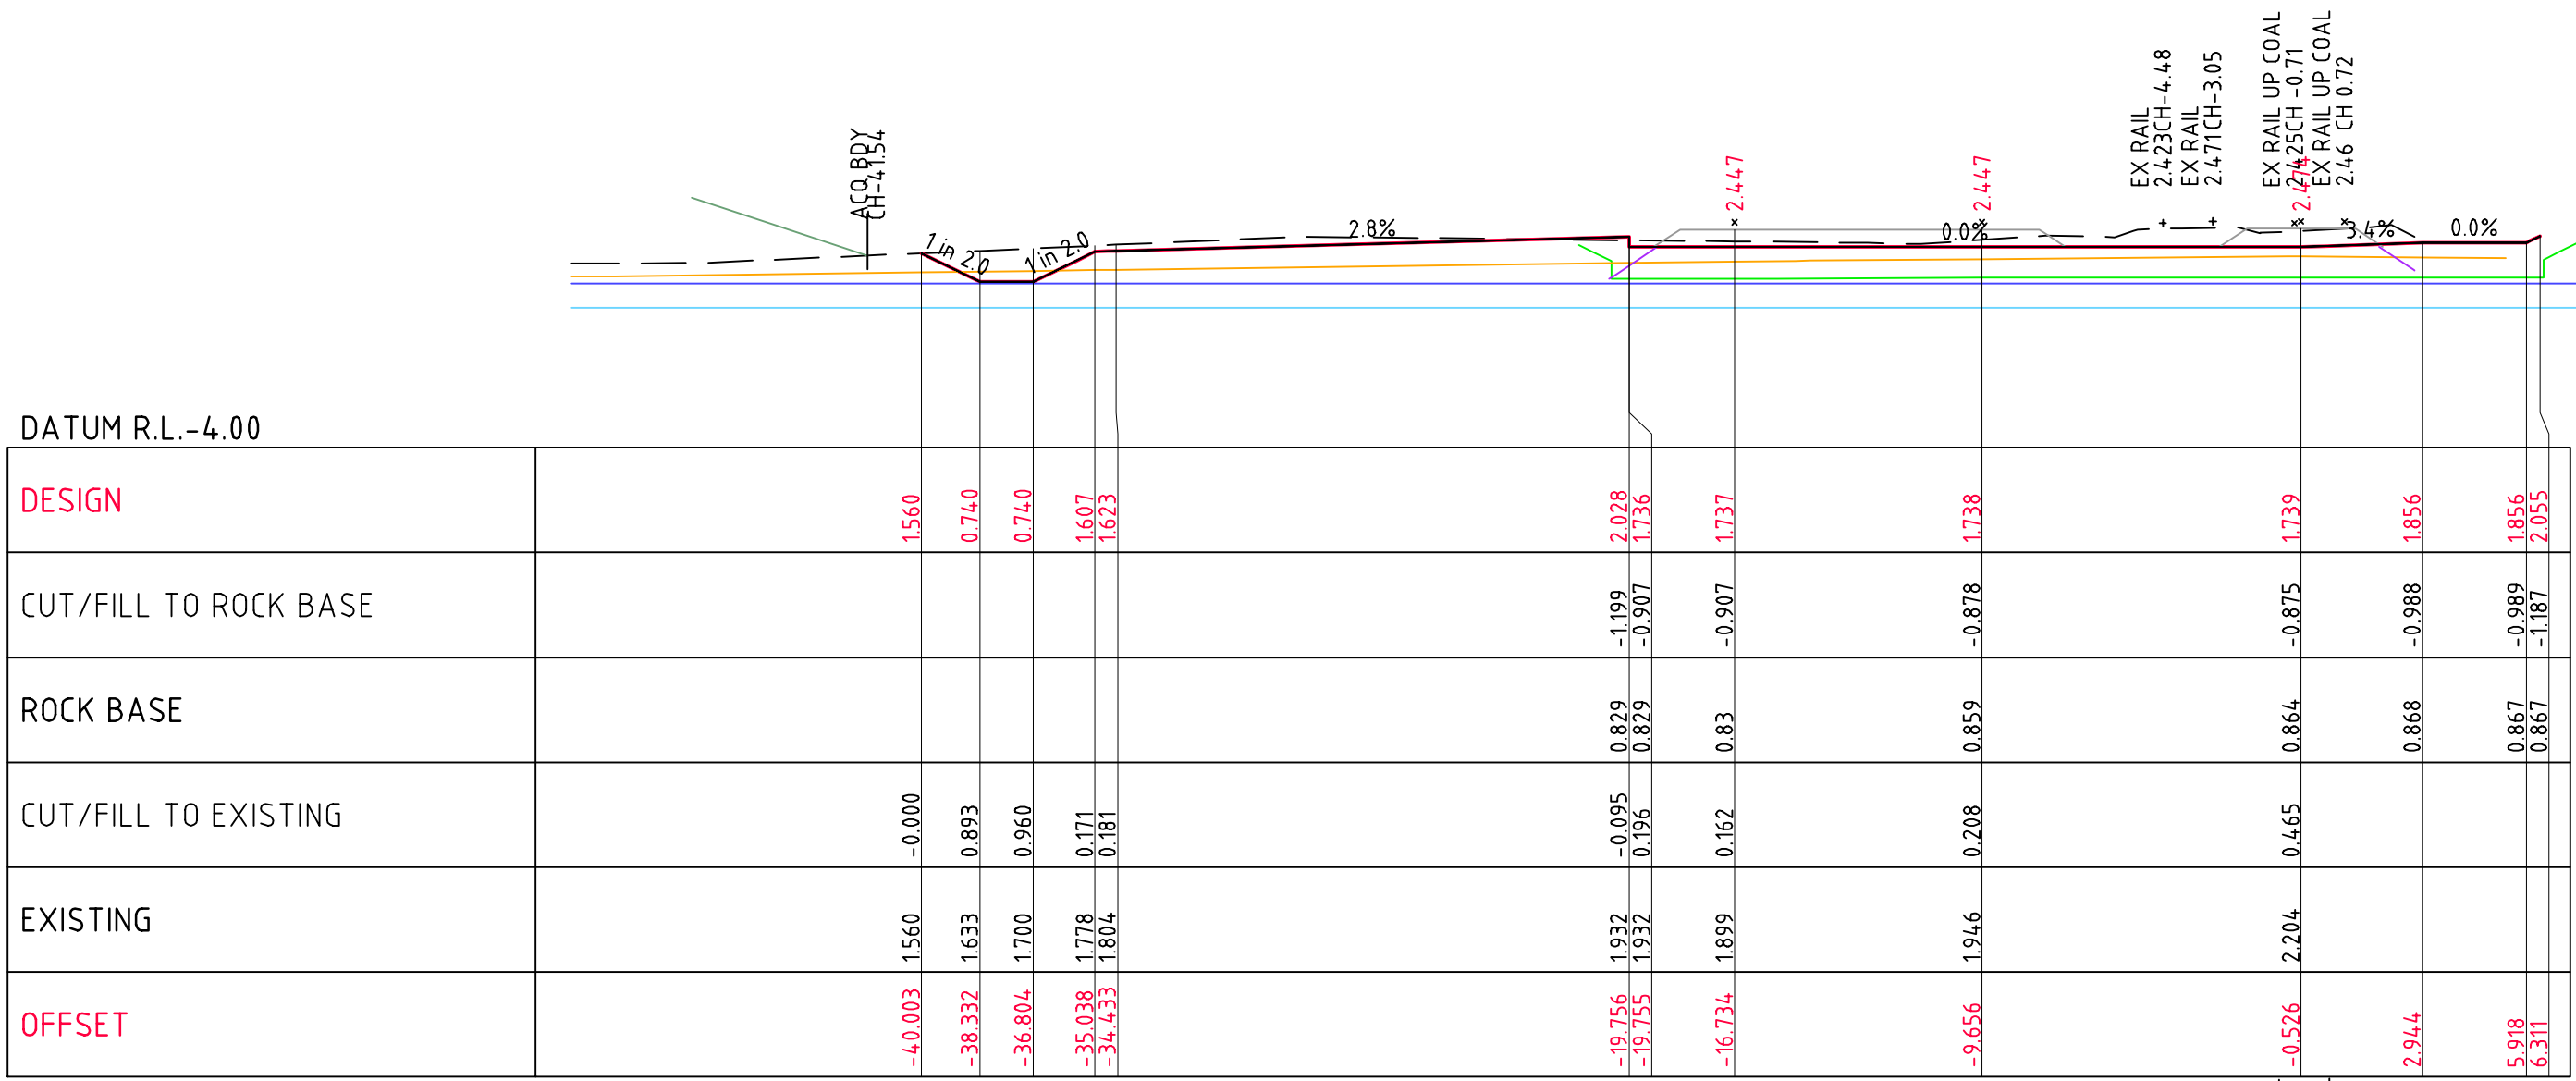

Wednesday, 6 March 2013

C:\Users\wrightmo\Desktop\20120507_HR_OPTION-K-XSEC sheeted.dwg

SHEET 39
SCALE 1:200 @ A3



 DESIGN SURFACE
 EXISTING SURFACE
 BOTTOM OF ROCK FILL/CUT FLOOR
 BASE OF EXISTING IMPORTED FILL
 GROUND WATER LEVEL DRY CONDITION
 GROUND WATER LEVEL WET CONDITION



SHEET 40
SCALE 1:200 @ A3