


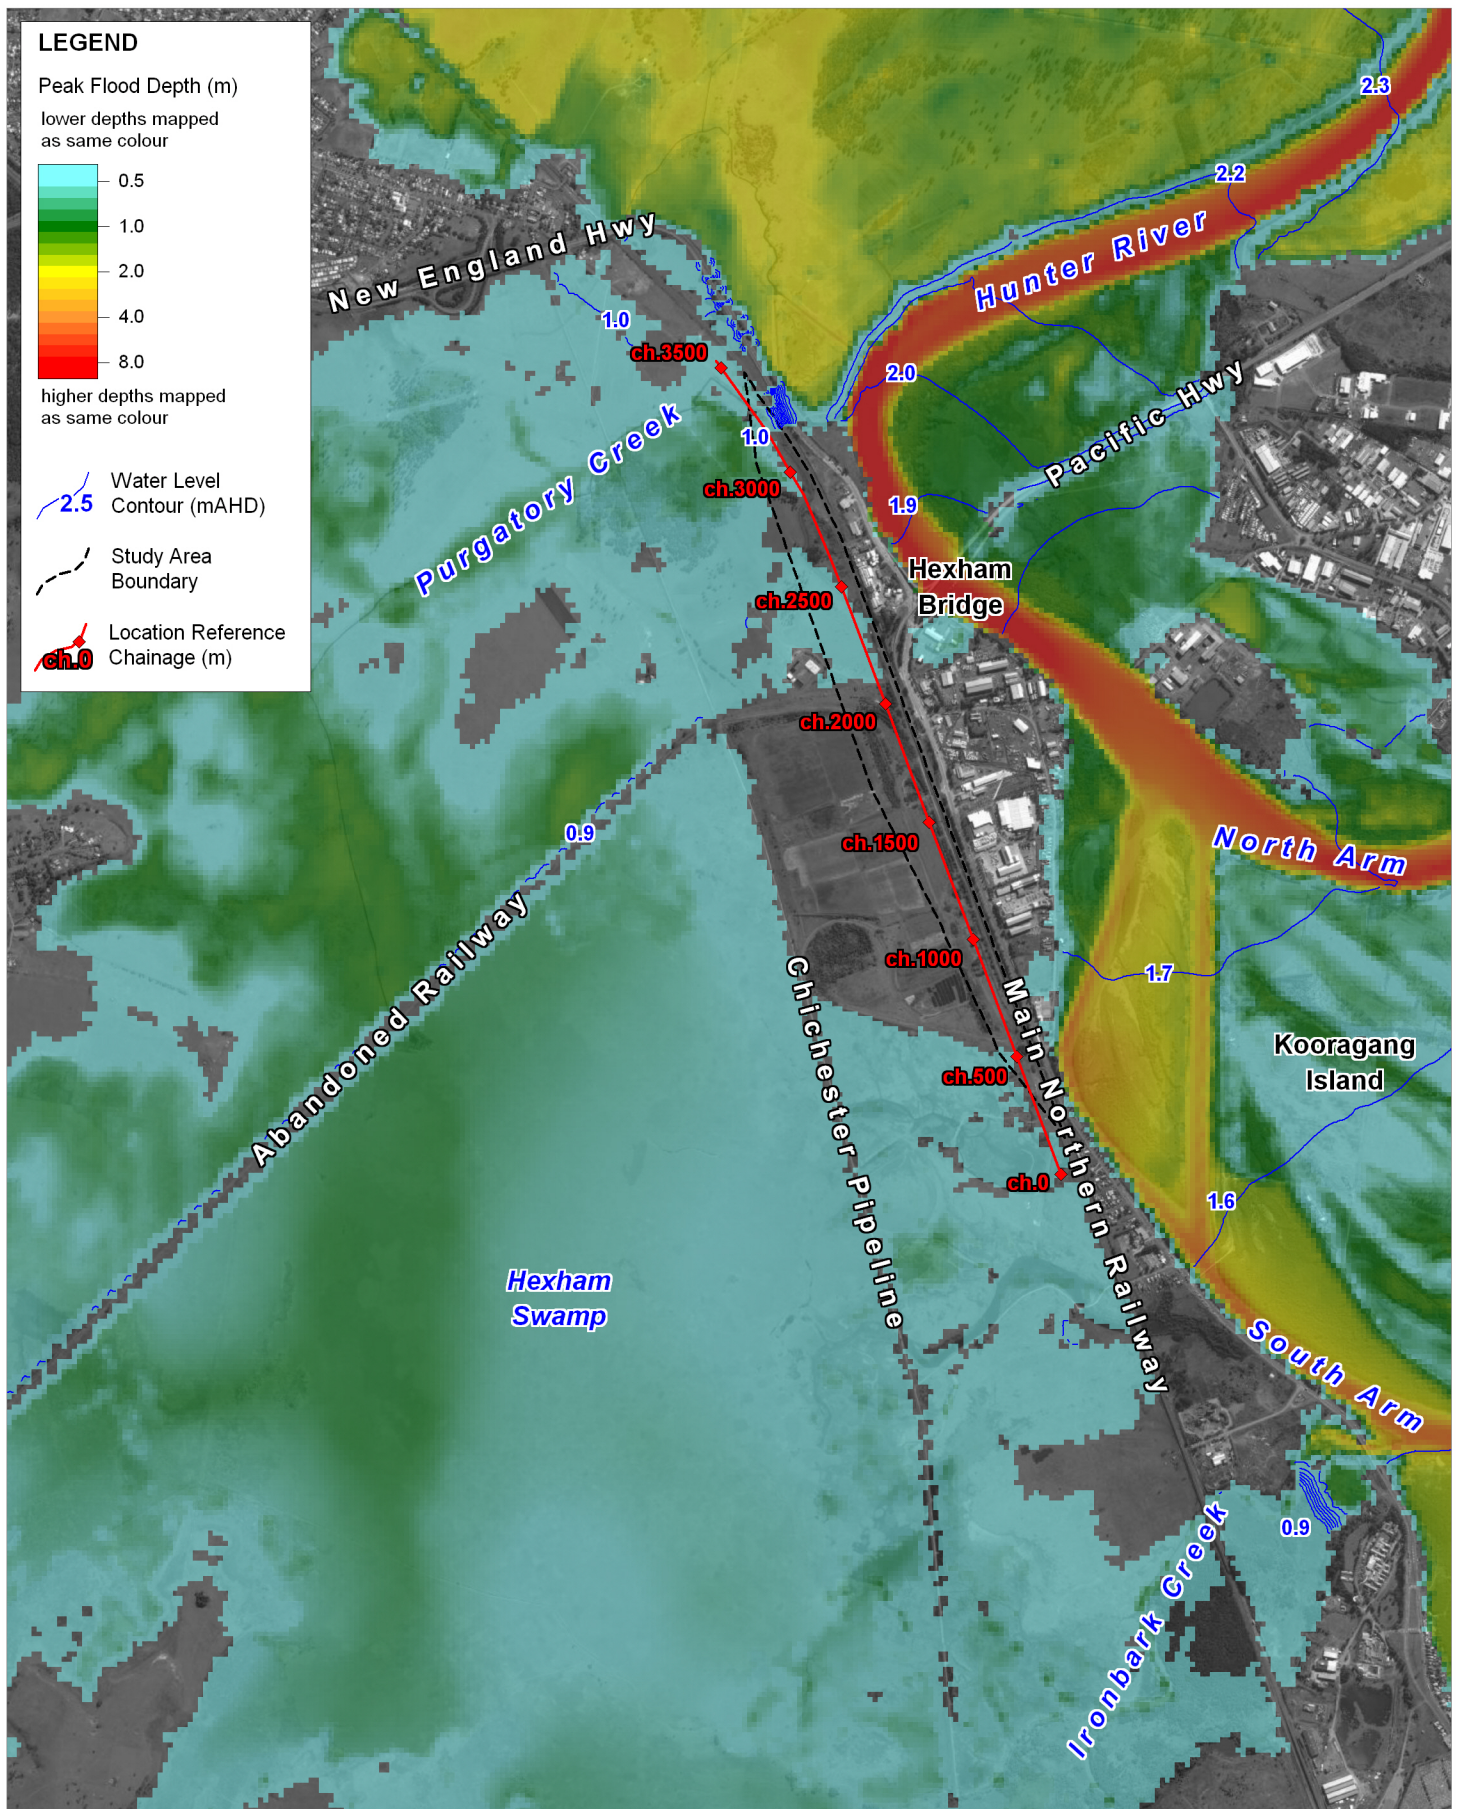

Title:

10% AEP Peak Flood Depths and Levels - Existing Conditions

Figure:

A-5

Rev:

A

BMT WBM endeavours to ensure that the information provided in this map is correct at the time of publication. BMT WBM does not warrant, guarantee or make representations regarding the currency and accuracy of information contained in this map.




0 0.5 1km
Approx. Scale



BMT WBM

www.bmtwbm.com.au

Filepath : K:\N2197_Hexham_Rail_Development\MapInfo\Workspaces\DRG_006_120228_10%AEP_Depths.WOR

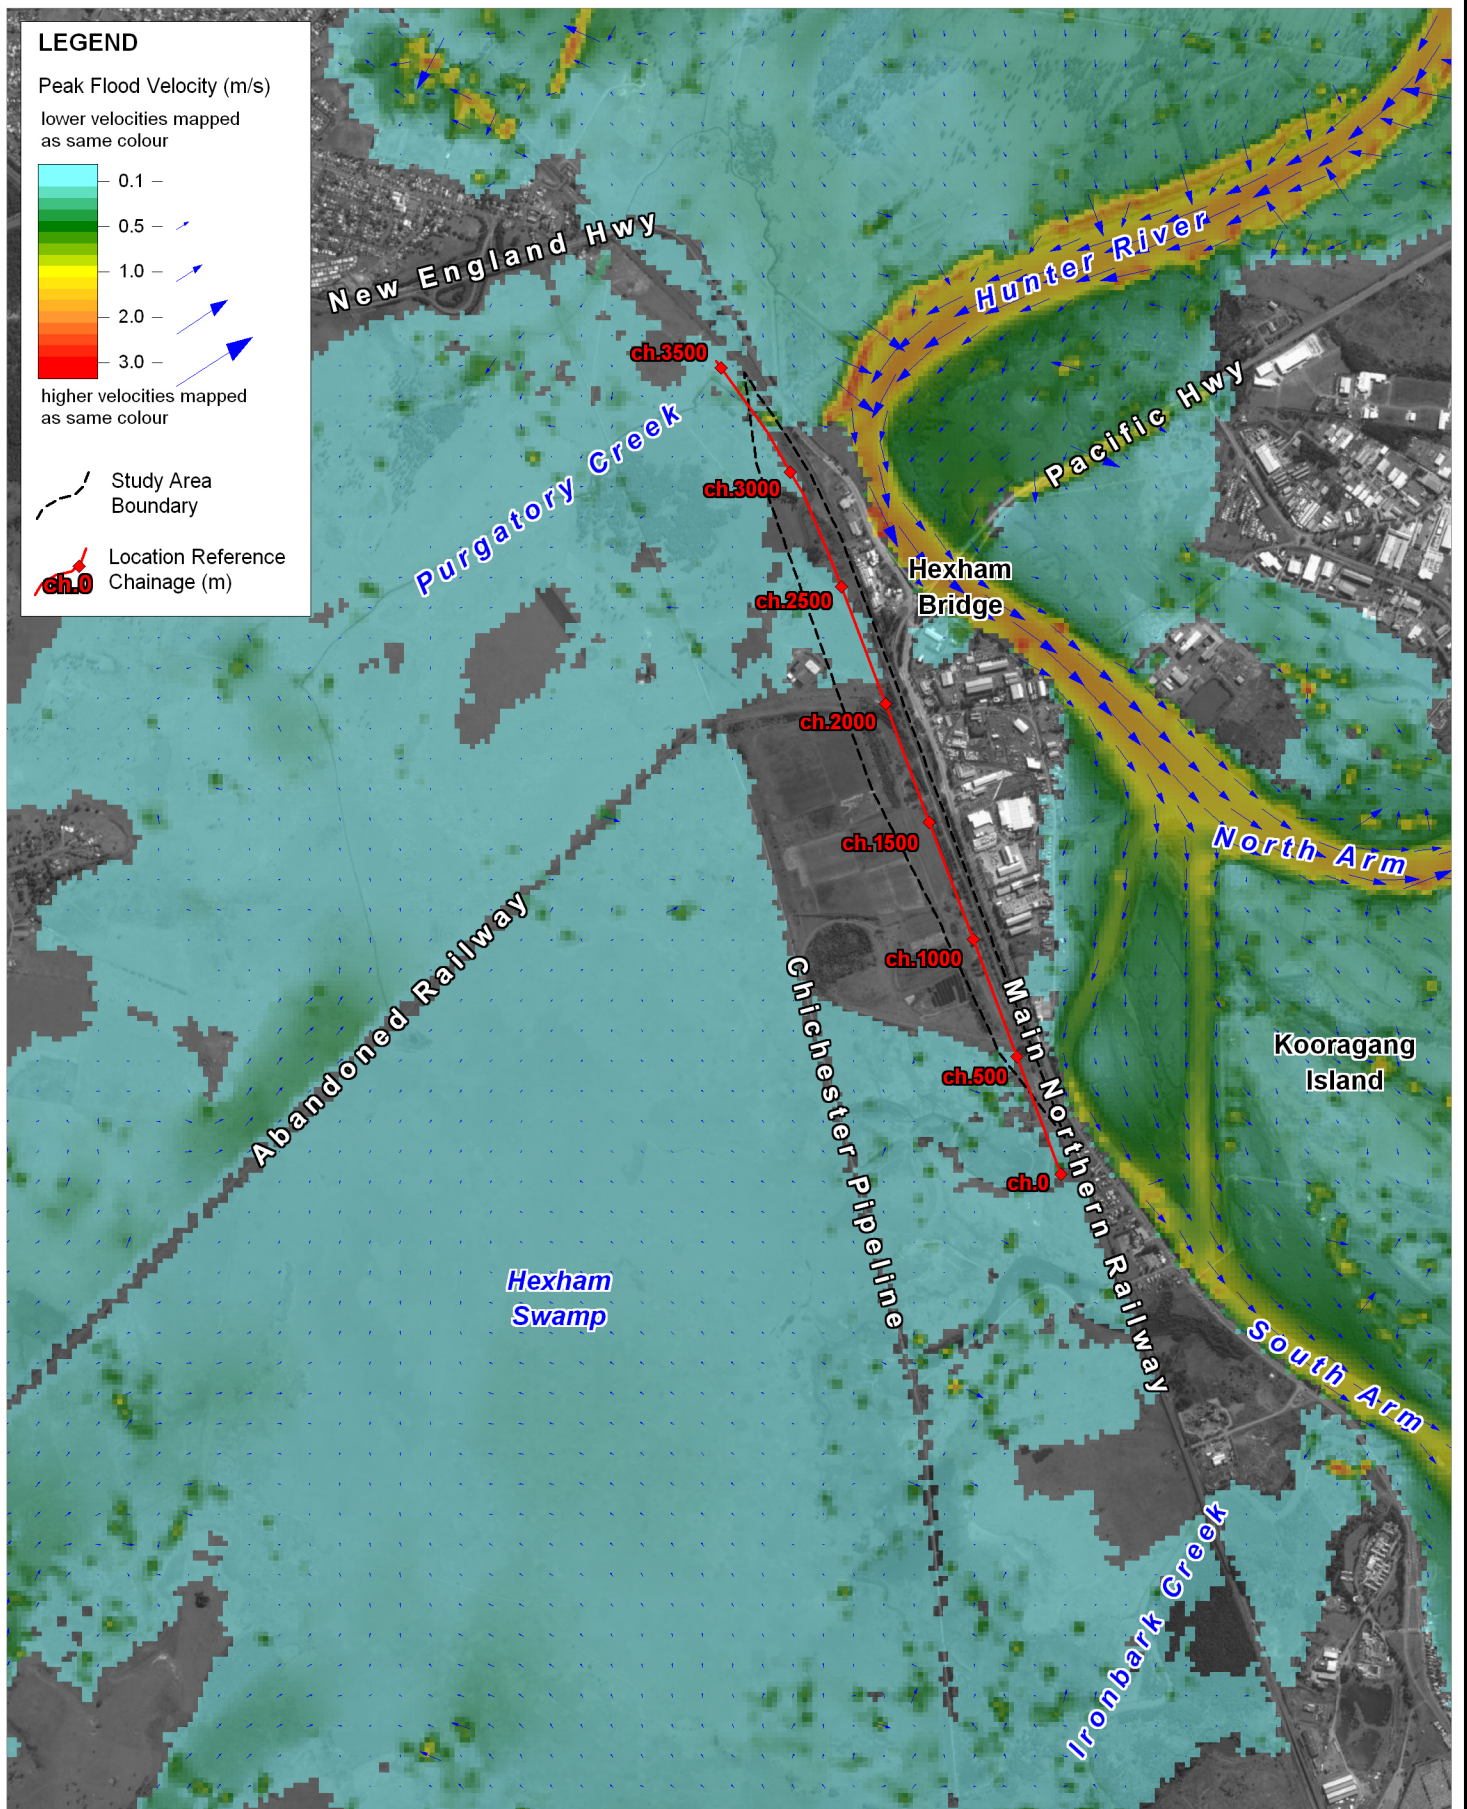

Title:
10% AEP Peak Flood Velocities - Existing Conditions

Figure:
A-6

Rev:
A

BMT WBM endeavours to ensure that the information provided in this map is correct at the time of publication. BMT WBM does not warrant, guarantee or make representations regarding the currency and accuracy of information contained in this map.



0 0.5 1km
Approx. Scale

 **BMT WBM**
www.bmtwbm.com.au

Filepath : K:\N2197_Hexham_Rail_Development\MapInfo\Workspaces\DRG_010_120228_10%AEP_Velocities.WOR