



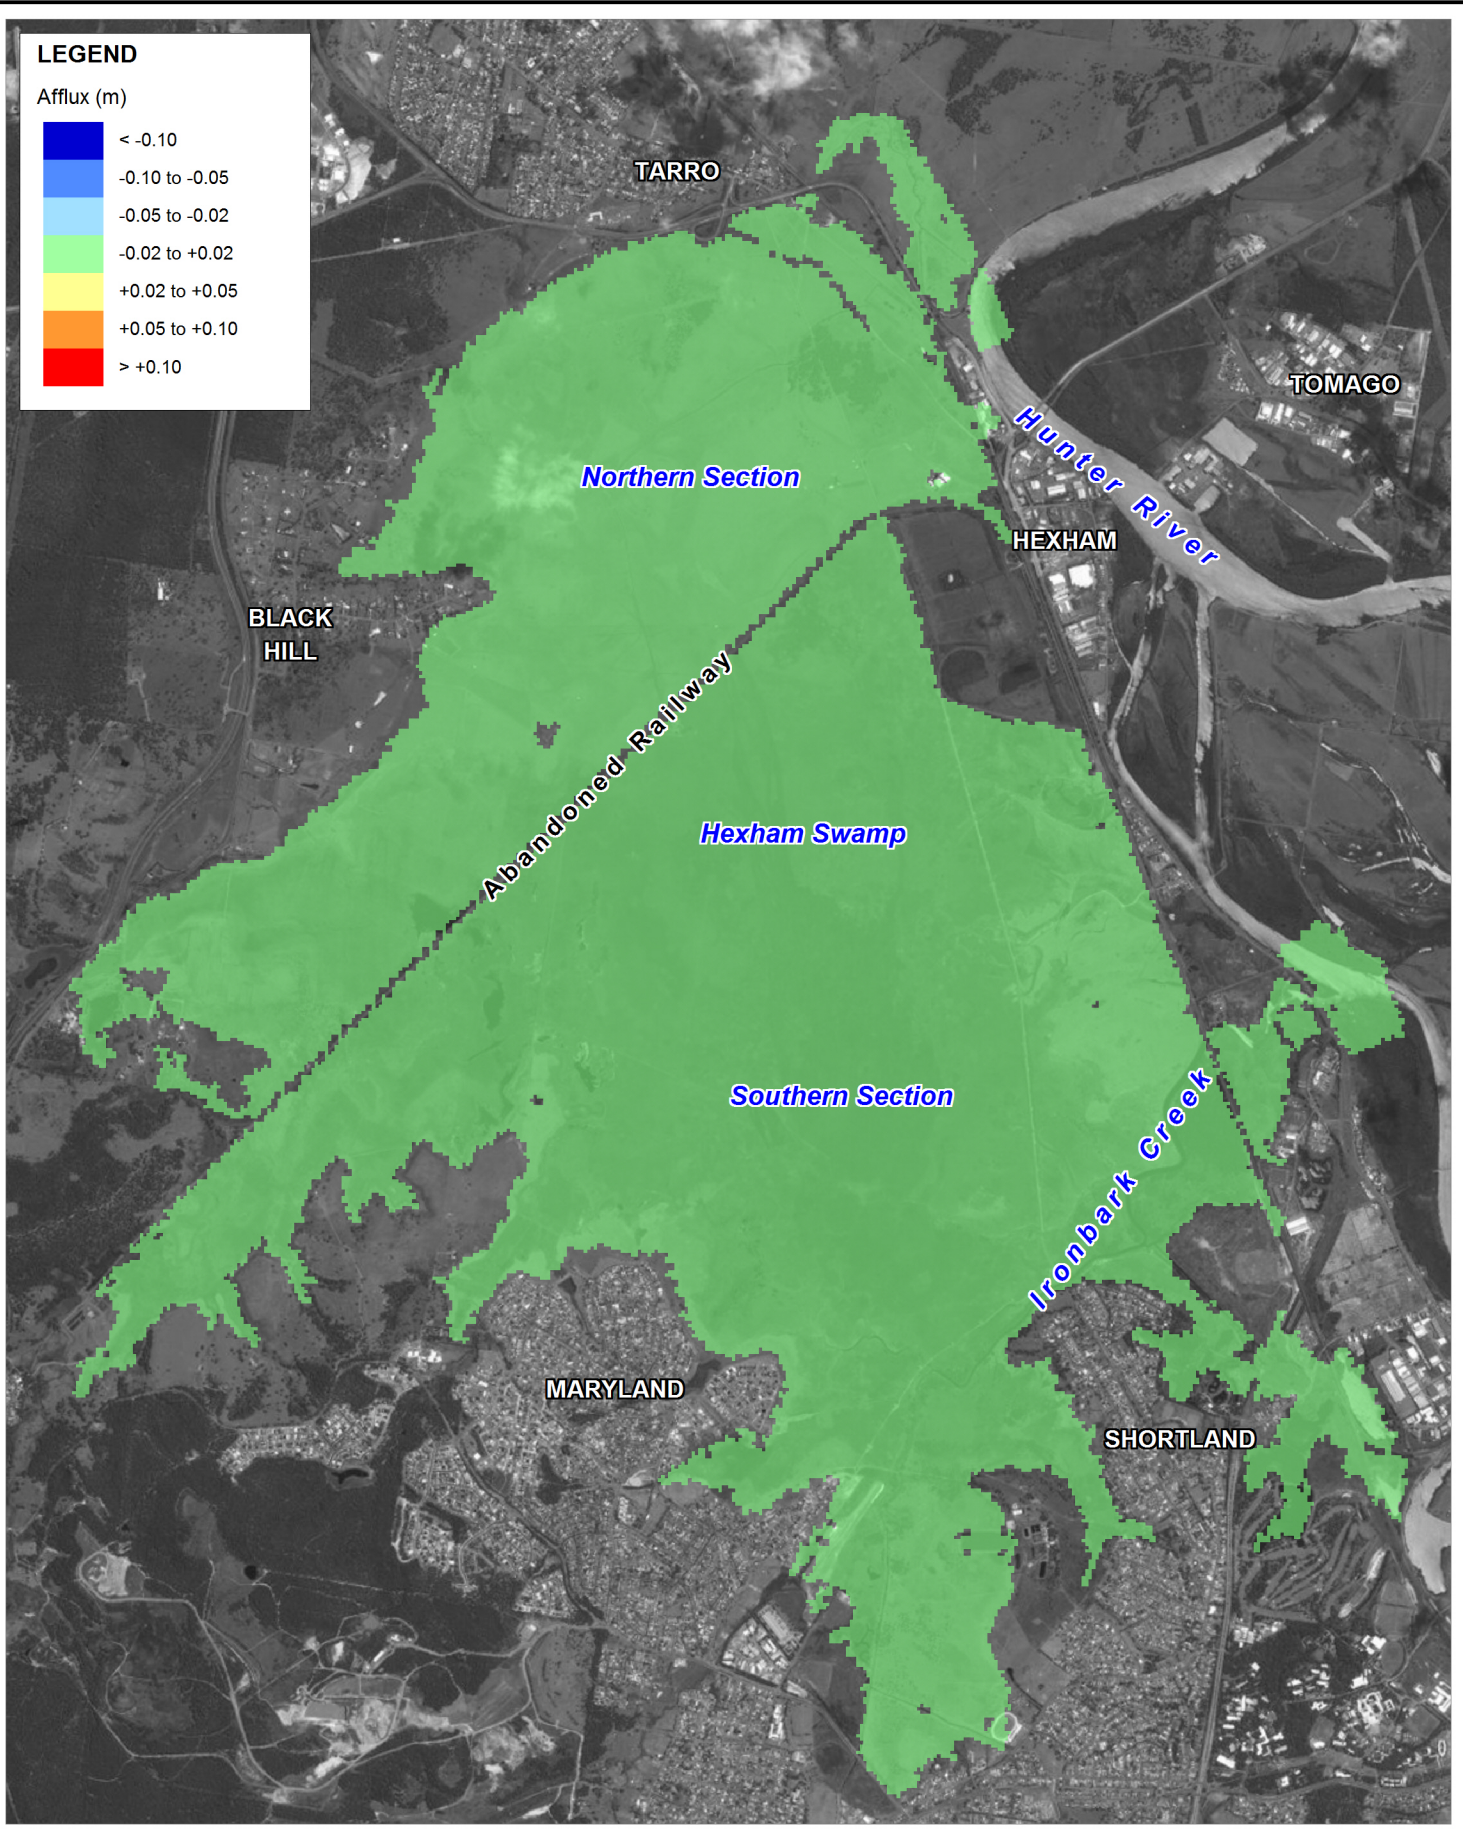

Title: Impact on Peak 1% AEP Flood Level Local Catchment Flood Conditions	Figure: C-1	Rev: A
BMT WBM endeavours to ensure that the information provided in this map is correct at the time of publication. BMT WBM does not warrant, guarantee or make representations regarding the currency and accuracy of information contained in this map.	0 1 2km Approx. Scale	 BMT WBM www.bmtwbm.com.au
Filepath : K:\N2335_QR_Hexham_Train_Support_Facility\MapInfo\Workspaces\DRG_030_121003_1% AEP_Local_Impact_h.WOR		

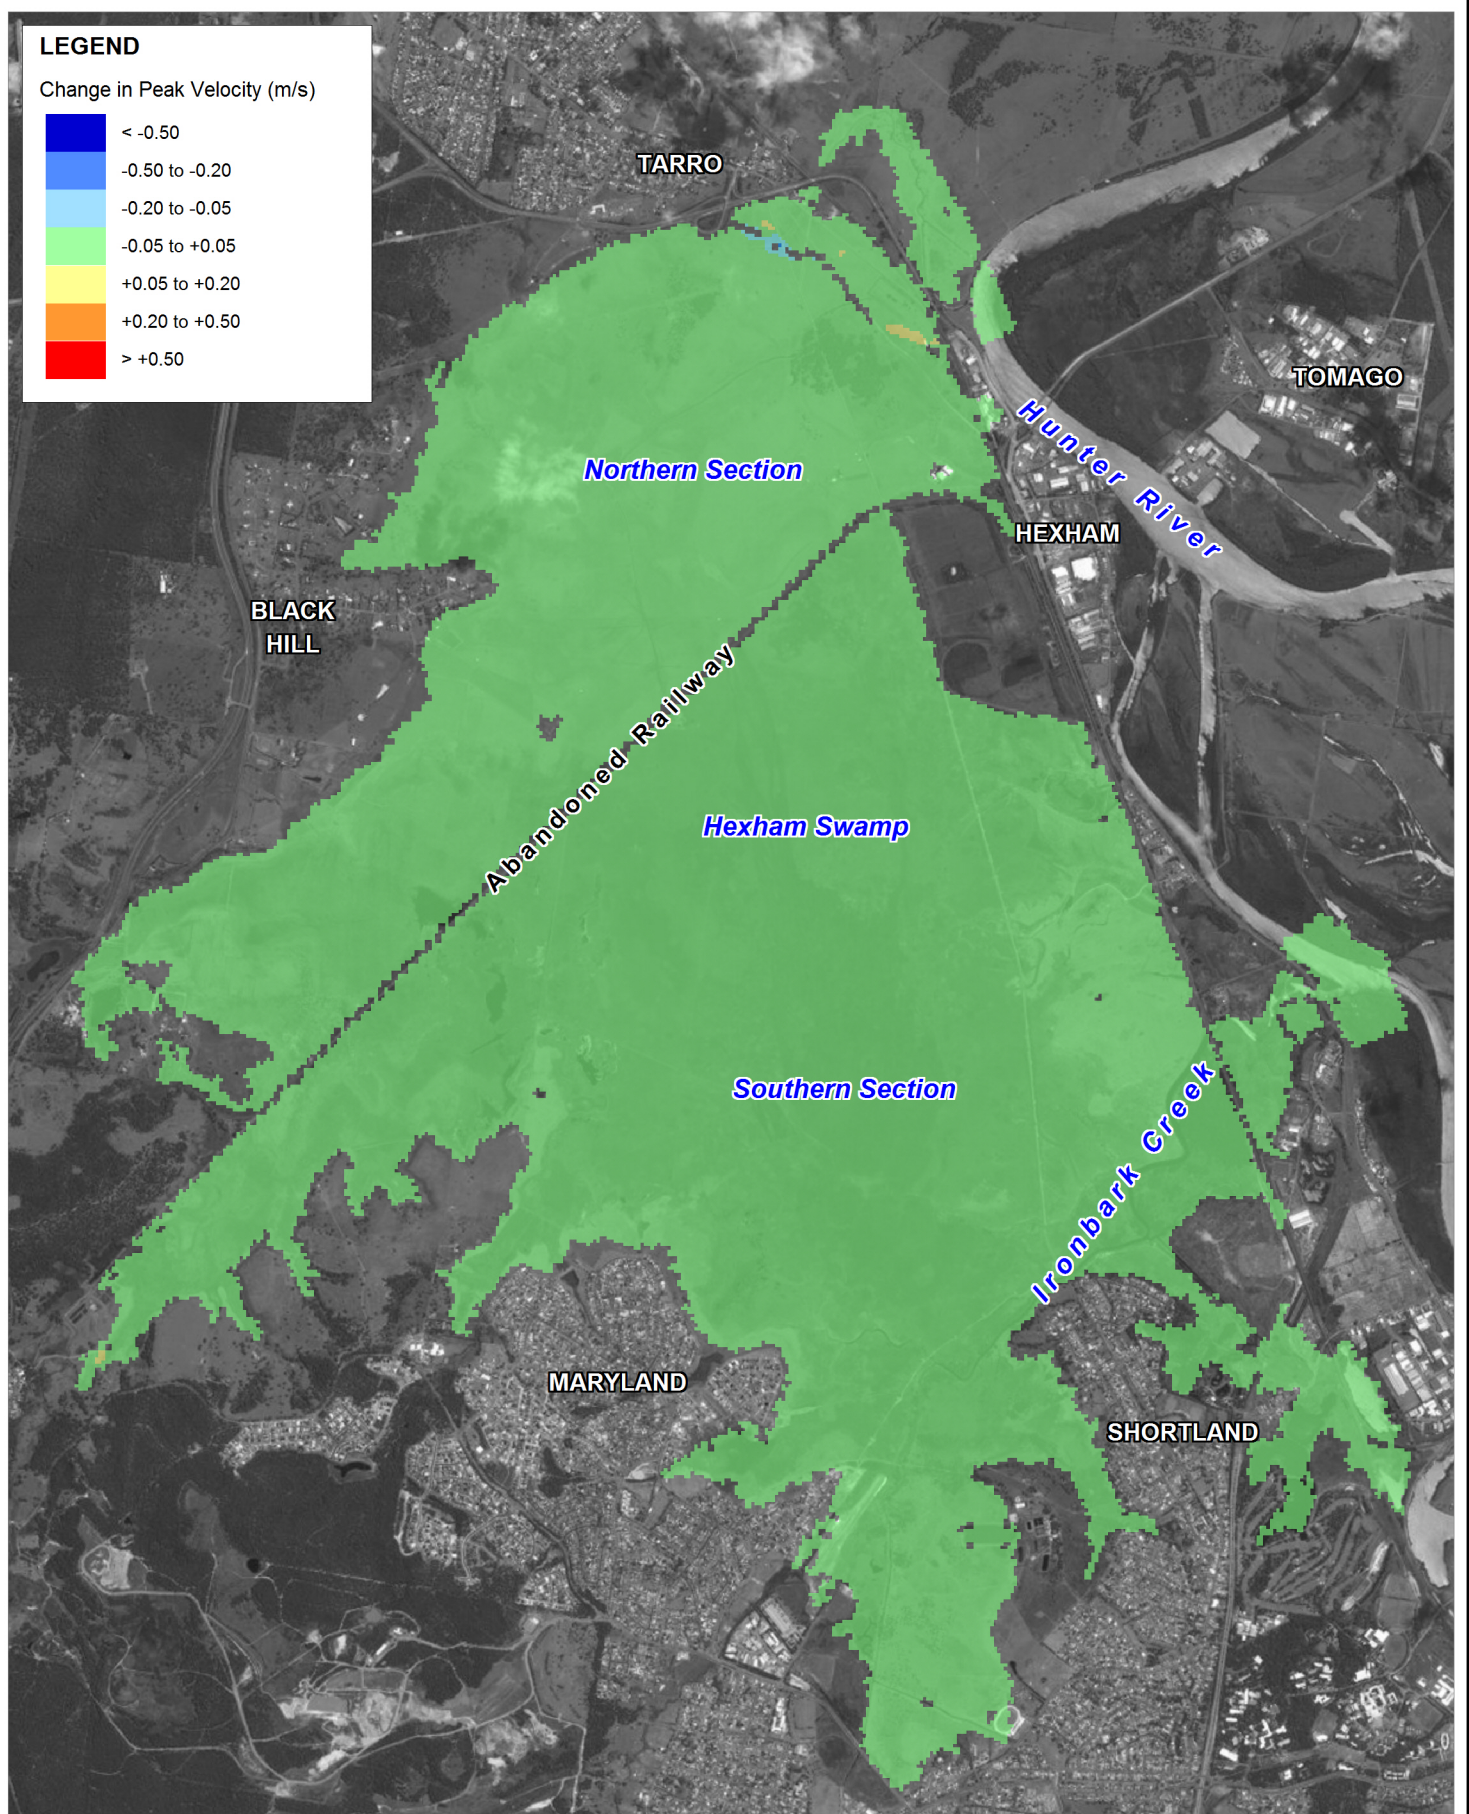

Title:

Impact on Peak 1% AEP Flood Velocity Local Catchment Flood Conditions

Figure:

C-2

Rev:

A

BMT WBM endeavours to ensure that the information provided in this map is correct at the time of publication. BMT WBM does not warrant, guarantee or make representations regarding the currency and accuracy of information contained in this map.



0 1 2km
Approx. Scale



BMT WBM

www.bmtwbm.com.au

Filepath : K:\N2335_QR_Hexham_Train_Support_Facility\MapInfo\Workspaces\DRG_031_121003_1% AEP_Local_Impact_v.WOR