


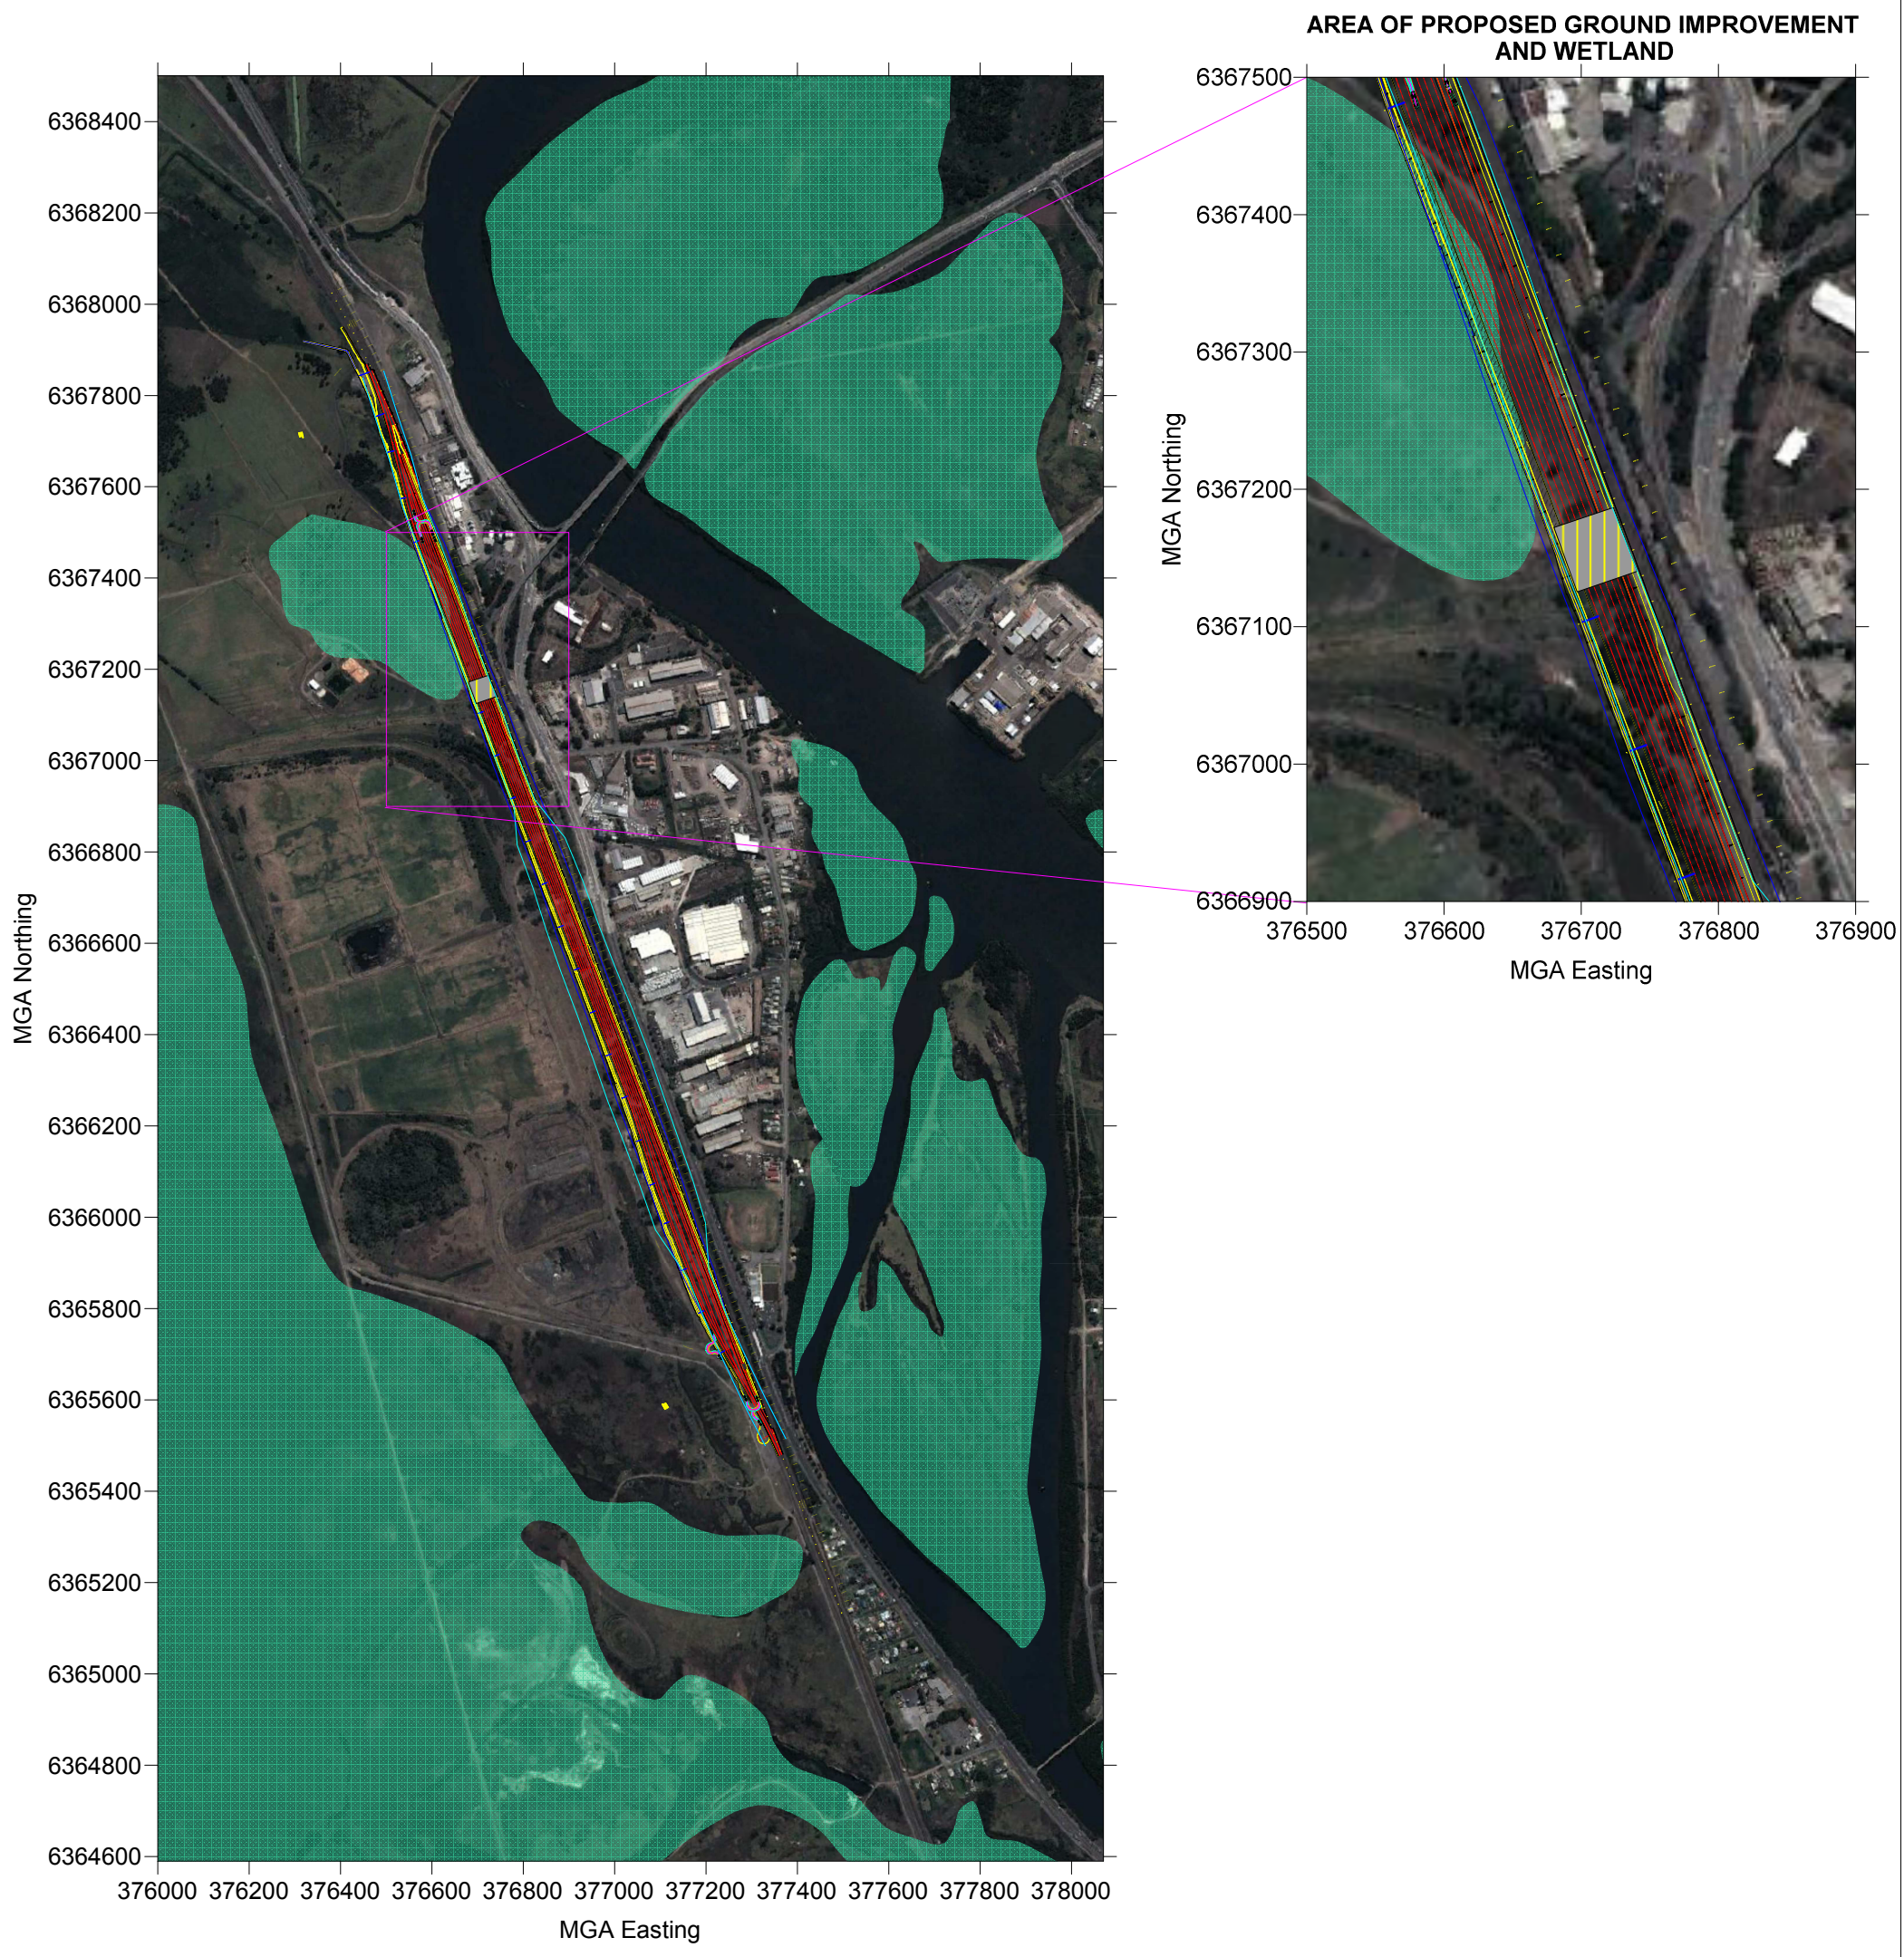

**LEGEND**

- Extent of groundwater drawdown (wet)
- Extent of groundwater drawdown (dry)
- Potentially Impacted Wetland Area
- Area of Ground Improvement (Gas Main)
- SEPP14 Wetland

|               |             |
|---------------|-------------|
| drawn         | BR          |
| approved      | RJB         |
| date          | 31 Jan 2013 |
| scale         | 1:15,000    |
| original size | A3          |



|             |                                                          |                            |
|-------------|----------------------------------------------------------|----------------------------|
| client:     | Upper Hunter Valley Alliance                             |                            |
| project:    | Hexham Relief Roads<br>Additional Groundwater Assessment |                            |
| title:      | <b>SEPP14 WETLAND AREAS</b>                              |                            |
| project no: | GEOTWARA21045AC-AY                                       | figure no: <b>FIGURE 6</b> |

