

Northern Beaches Hospital Services Diversion Works & Revised Biodiversity Offset Strategy

Services Diversion Works

Figure 1 shows the following:

- Hospital site boundary (red line)
- The footprints of the various services diversion easements within the hospital site (blue lines)
- Asset Protection Zones (yellow hatching), as per Appendix E to the Stage 1 EIS.

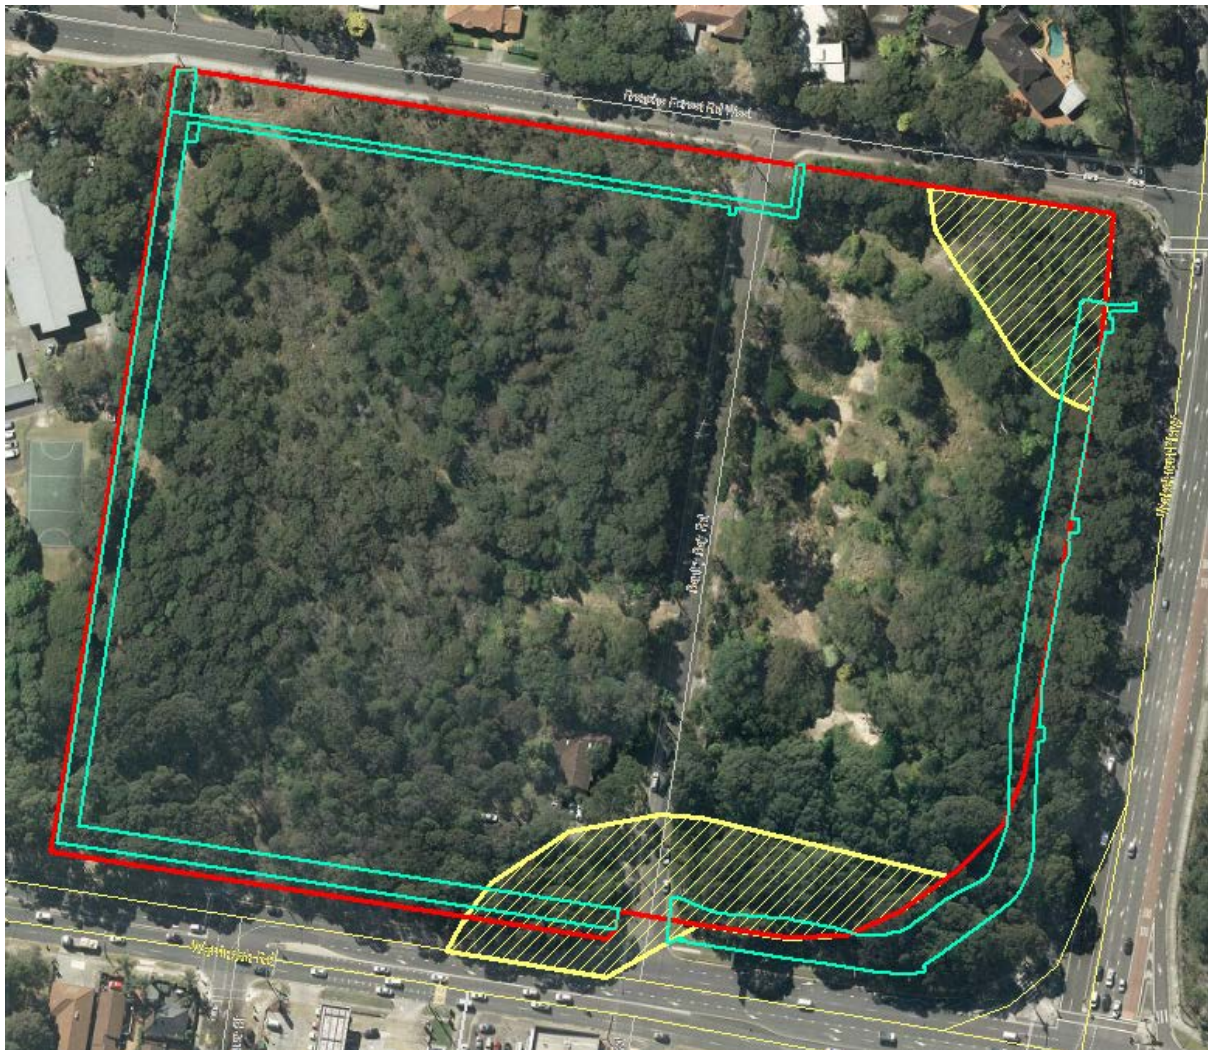


Figure 1 Hospital site boundary, services easements and APZs

Figures 2-5 show the routes of the various services diversions, both within and outside the hospital site. Note that these figures distinguish between above-ground/below-ground sections with above ground services shown by a dashed line and below ground with a solid line.



Figure 2 33 kV transmission line diversion



Figure 3 11 kV transmission line diversion



Figure 4 Gas main diversion



Figure 5 Telecommunications services diversion