


Appendix B.7 Todman Avenue Indicative Staging Plan

AECOM

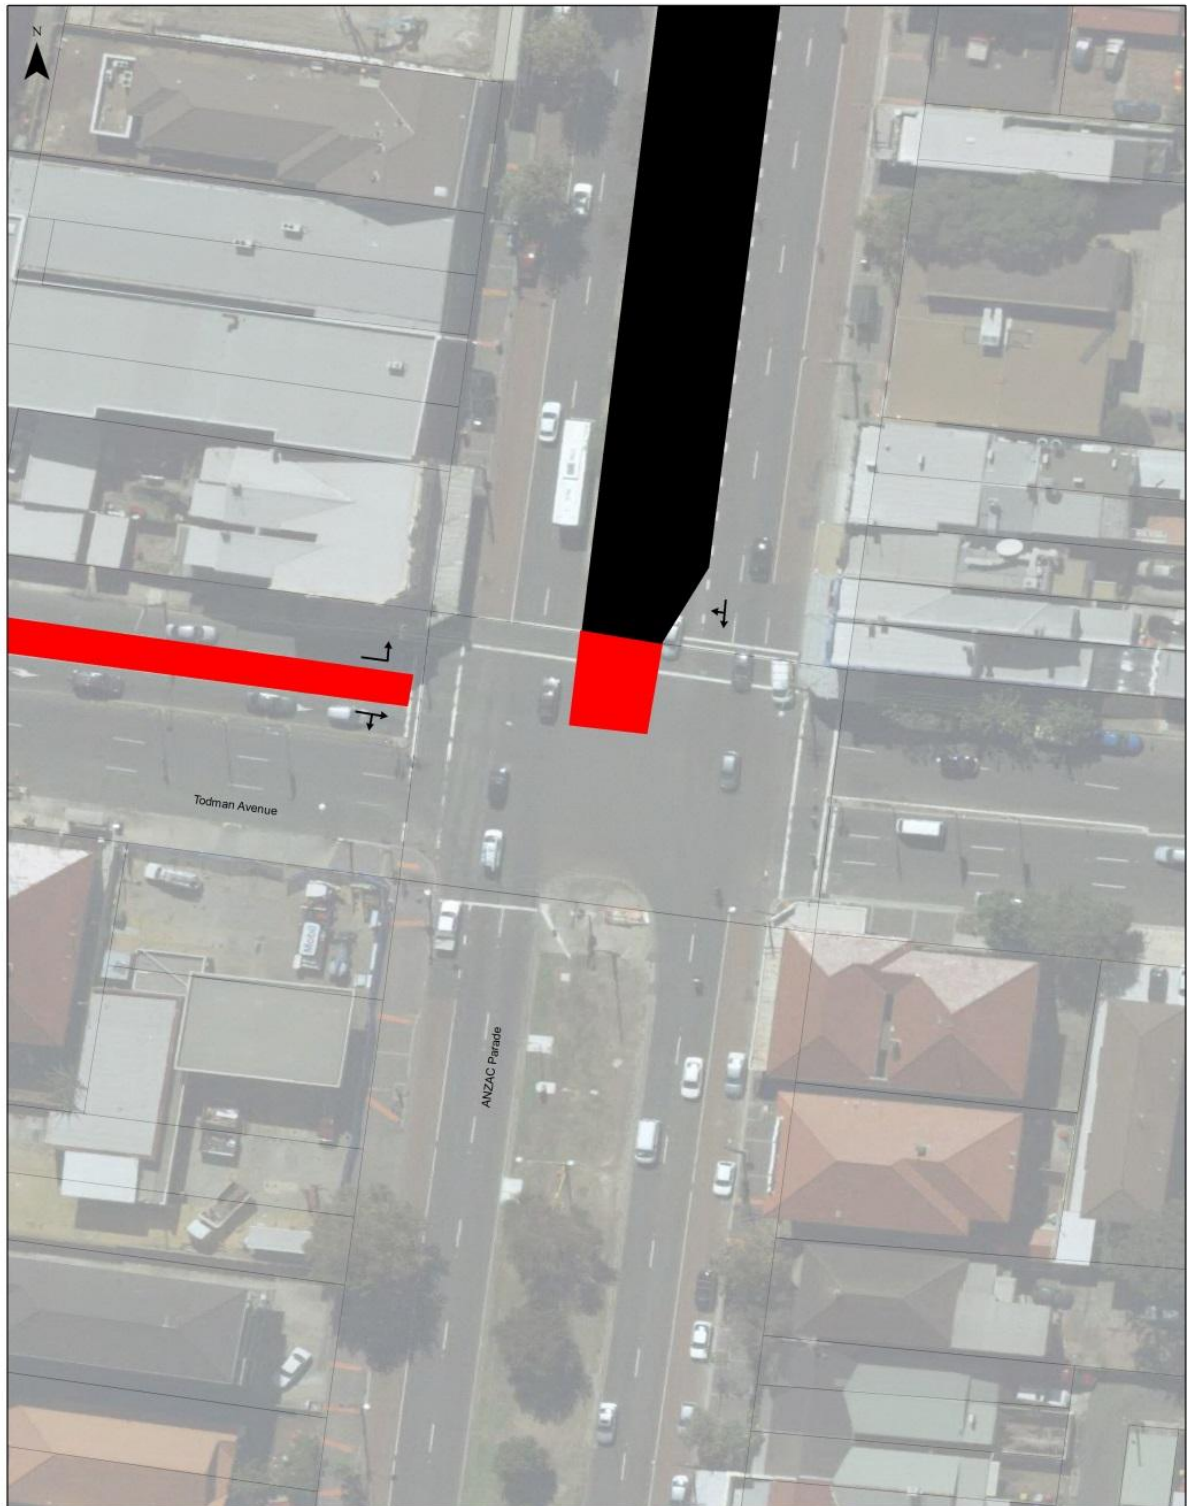

Legend

- Traffic movements
- Road section closed

CSELR
Construction Work Zone 1 of 4
Todman Avenue and ANZAC Parade
Source: LPMA 2011, StreetPro 2010

JUN 2013
60238638





Legend

- Traffic movements
- Red box Road section closed

CSELR
Construction Work Zone 2 of 4
Todman Avenue and ANZAC Parade
Source: LPMA 2011, StreetPro 2010

JUN 2013
60238638

0 10 20 40
m



Legend

- Traffic movements
- Road section closed

CSELR
Construction Work Zone 3 of 4
Todman Avenue and ANZAC Parade
Source: LPMA 2011, StreetPro 2010

JUN 2013
 60238638





Legend


- Traffic movements
- Red box Road section closed

CSELR
Construction Work Zone 4 of 4
Todman Avenue and ANZAC Parade
Source: LPMA 2011, StreetPro 2010

JUN 2013
60238638




Appendix B.8 High Street Indicative Staging Plan

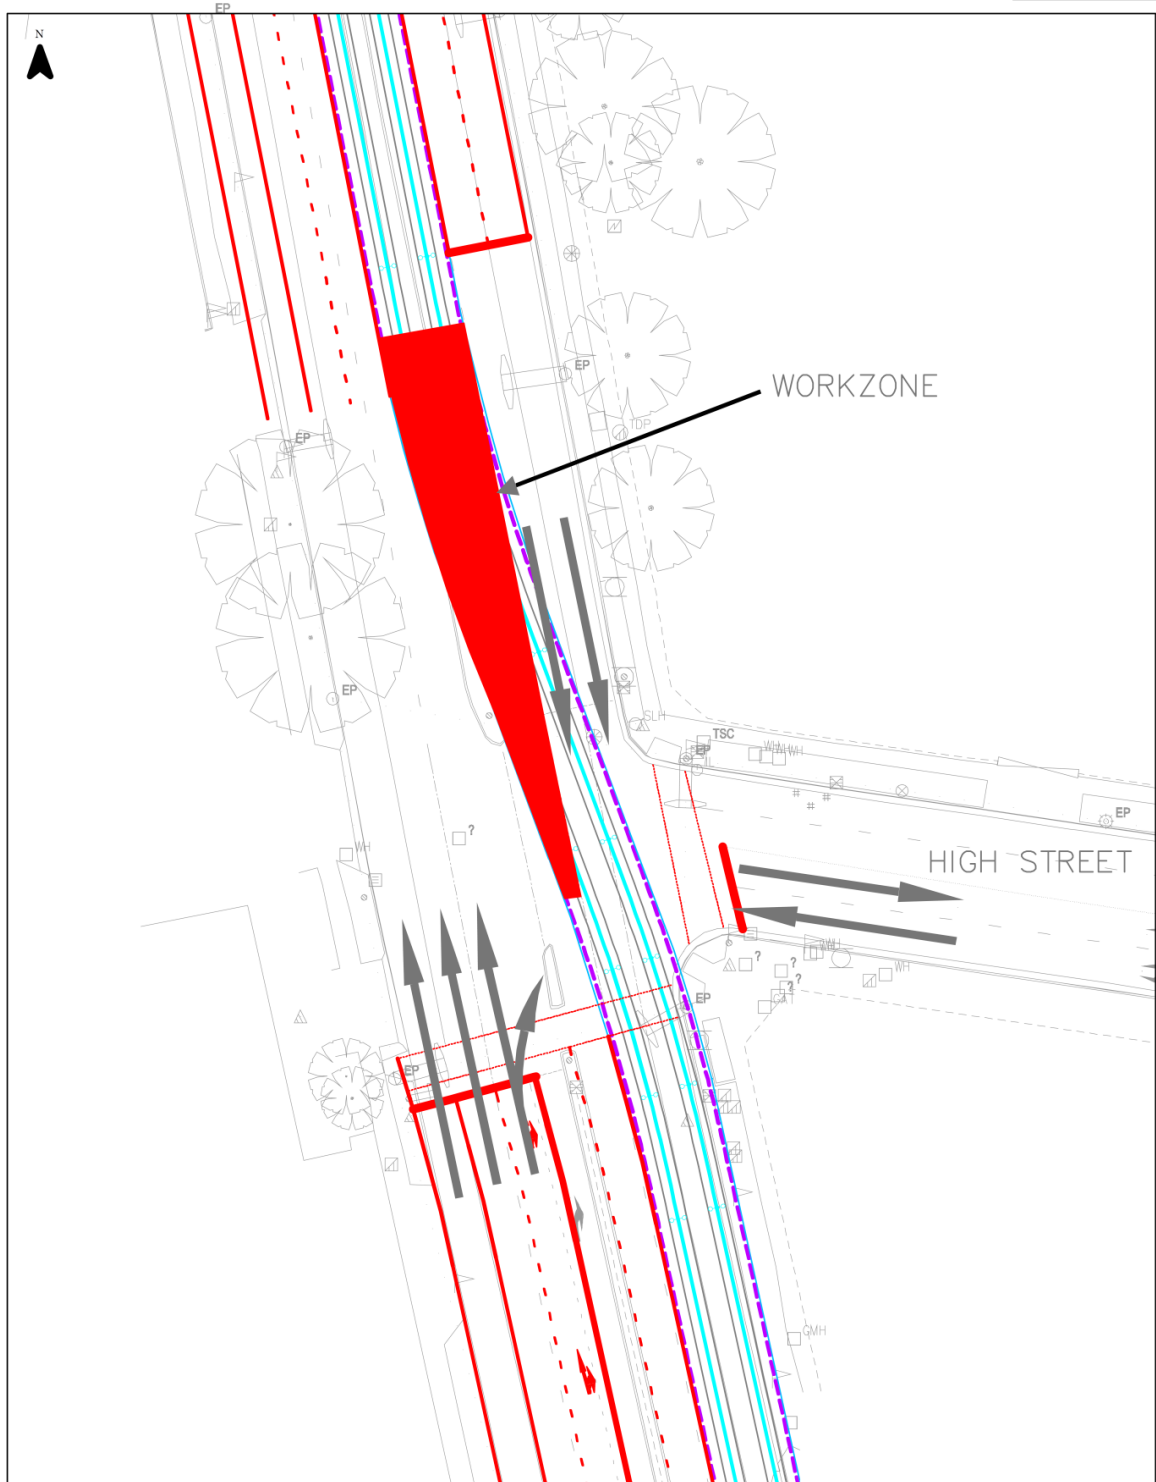

CSELR
HIGH STREET INTERSECTION
STAGE 1

JUN 2013
60238638


Source: LPMA 2011

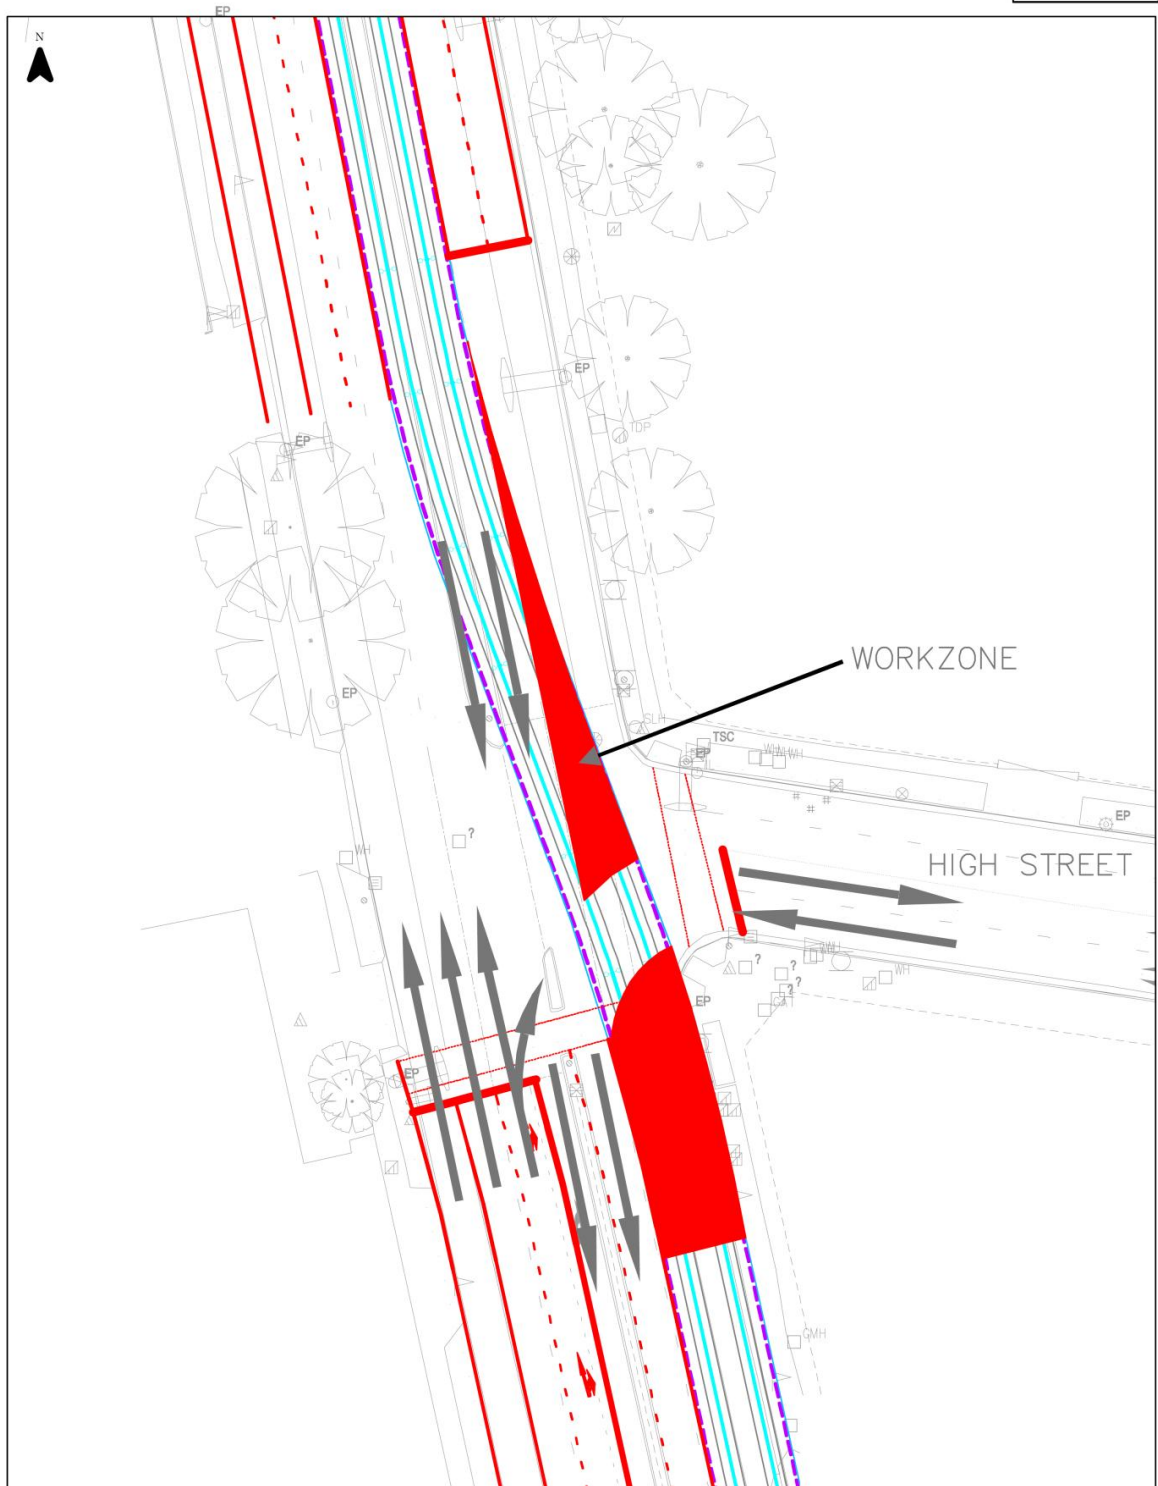

CSELR
HIGH STREET INTERSECTION
STAGE 2

JUN 2013
60238638

Source: LPMA 2011

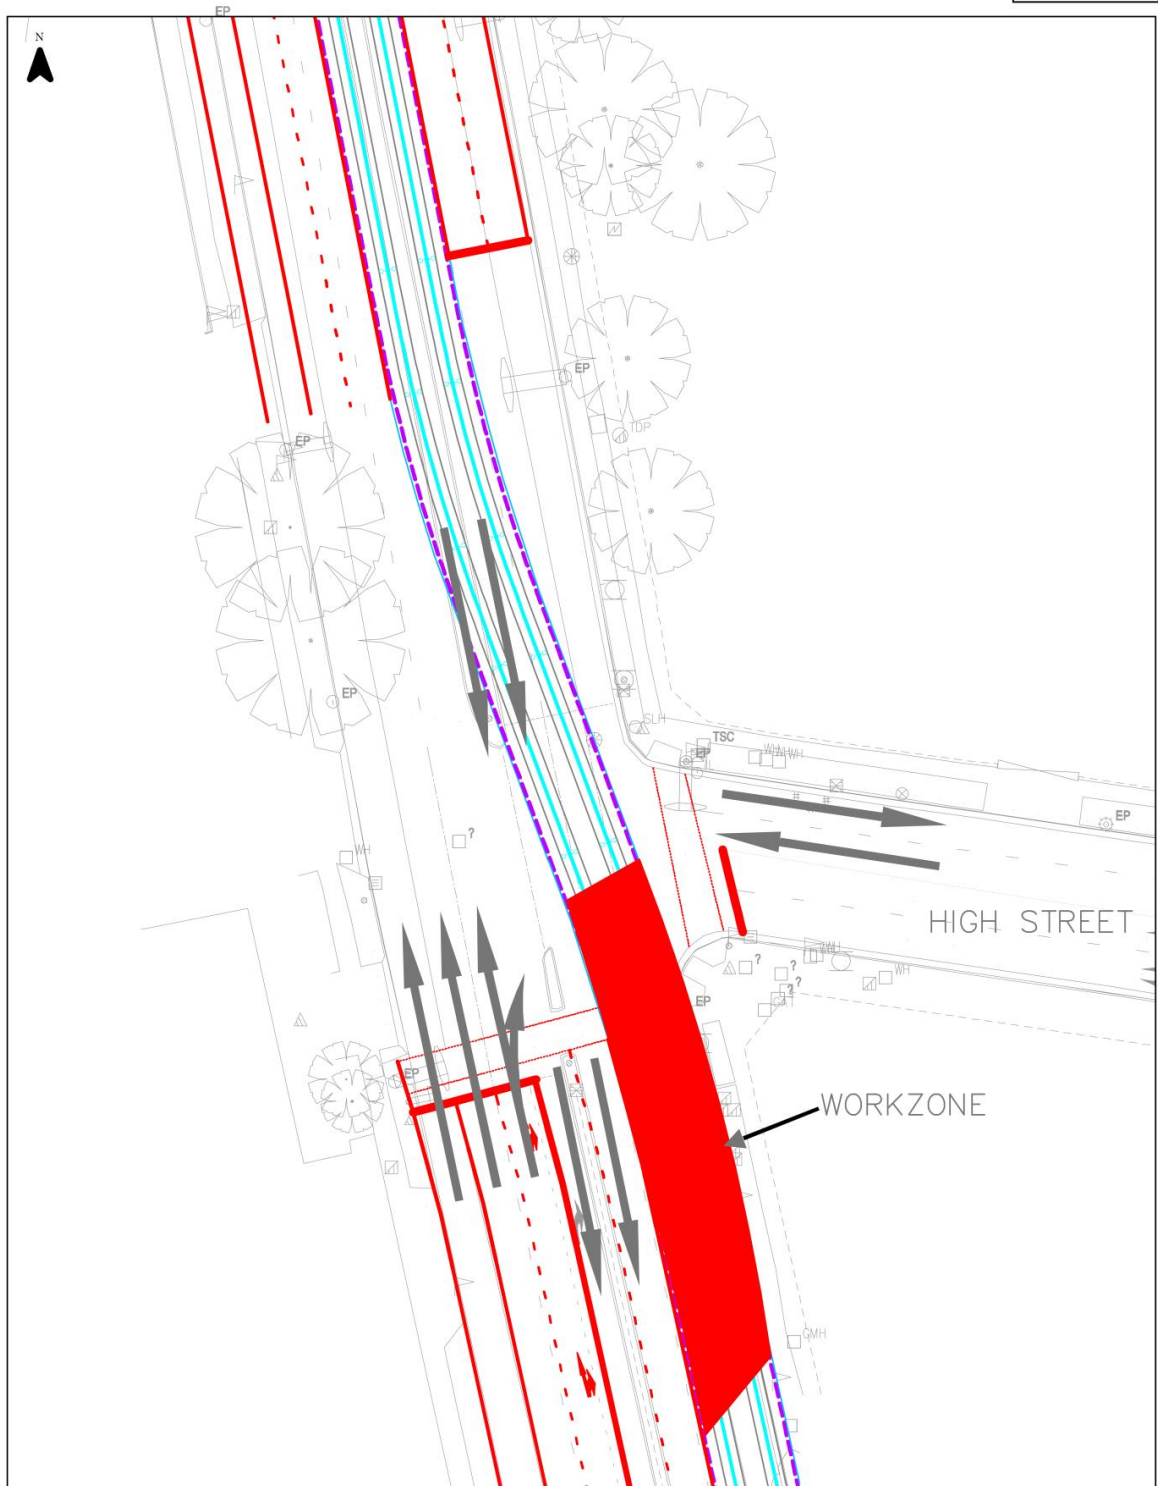


CSELR
**HIGH STREET INTERSECTION
 STAGE 3**

JUN 2013
 60238638

Source: LPMA 2011


Appendix B.9 Doncaster Avenue Indicative Staging Plan

AECOM

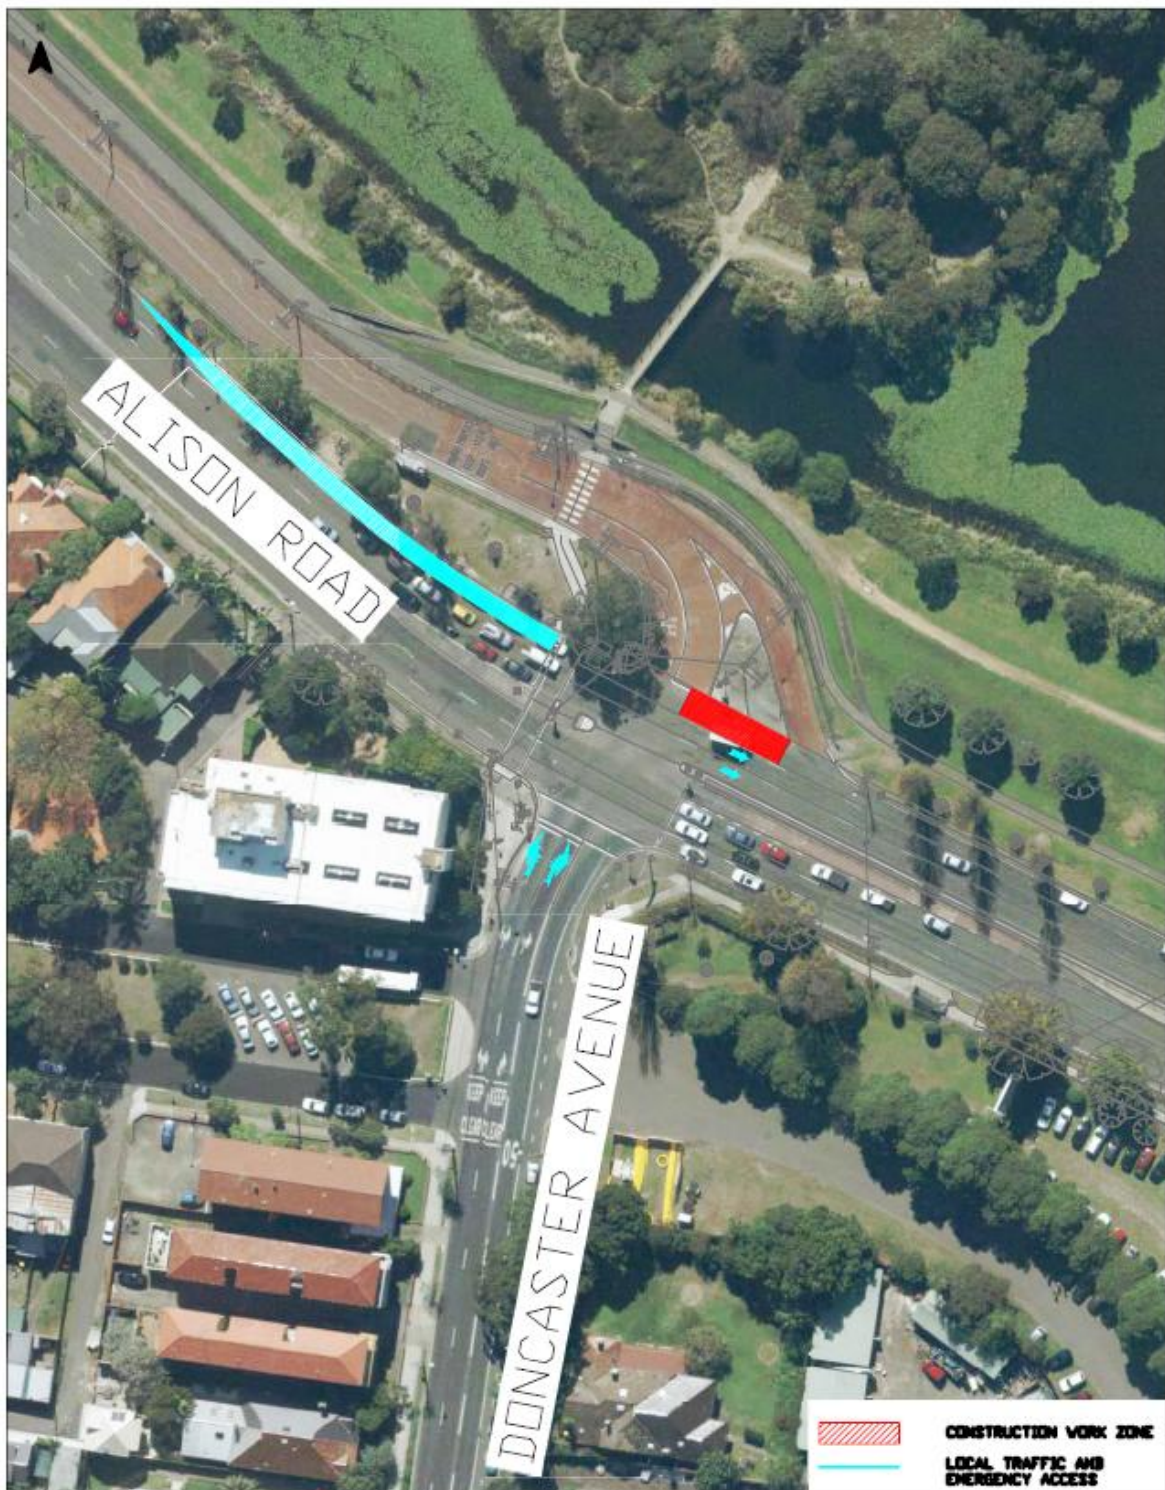

CSELR
Alison Road Crossover
Staged Construction 1 of 6
(10 weekends total)
Source: LPHM 2011

APR 2013
602386.38

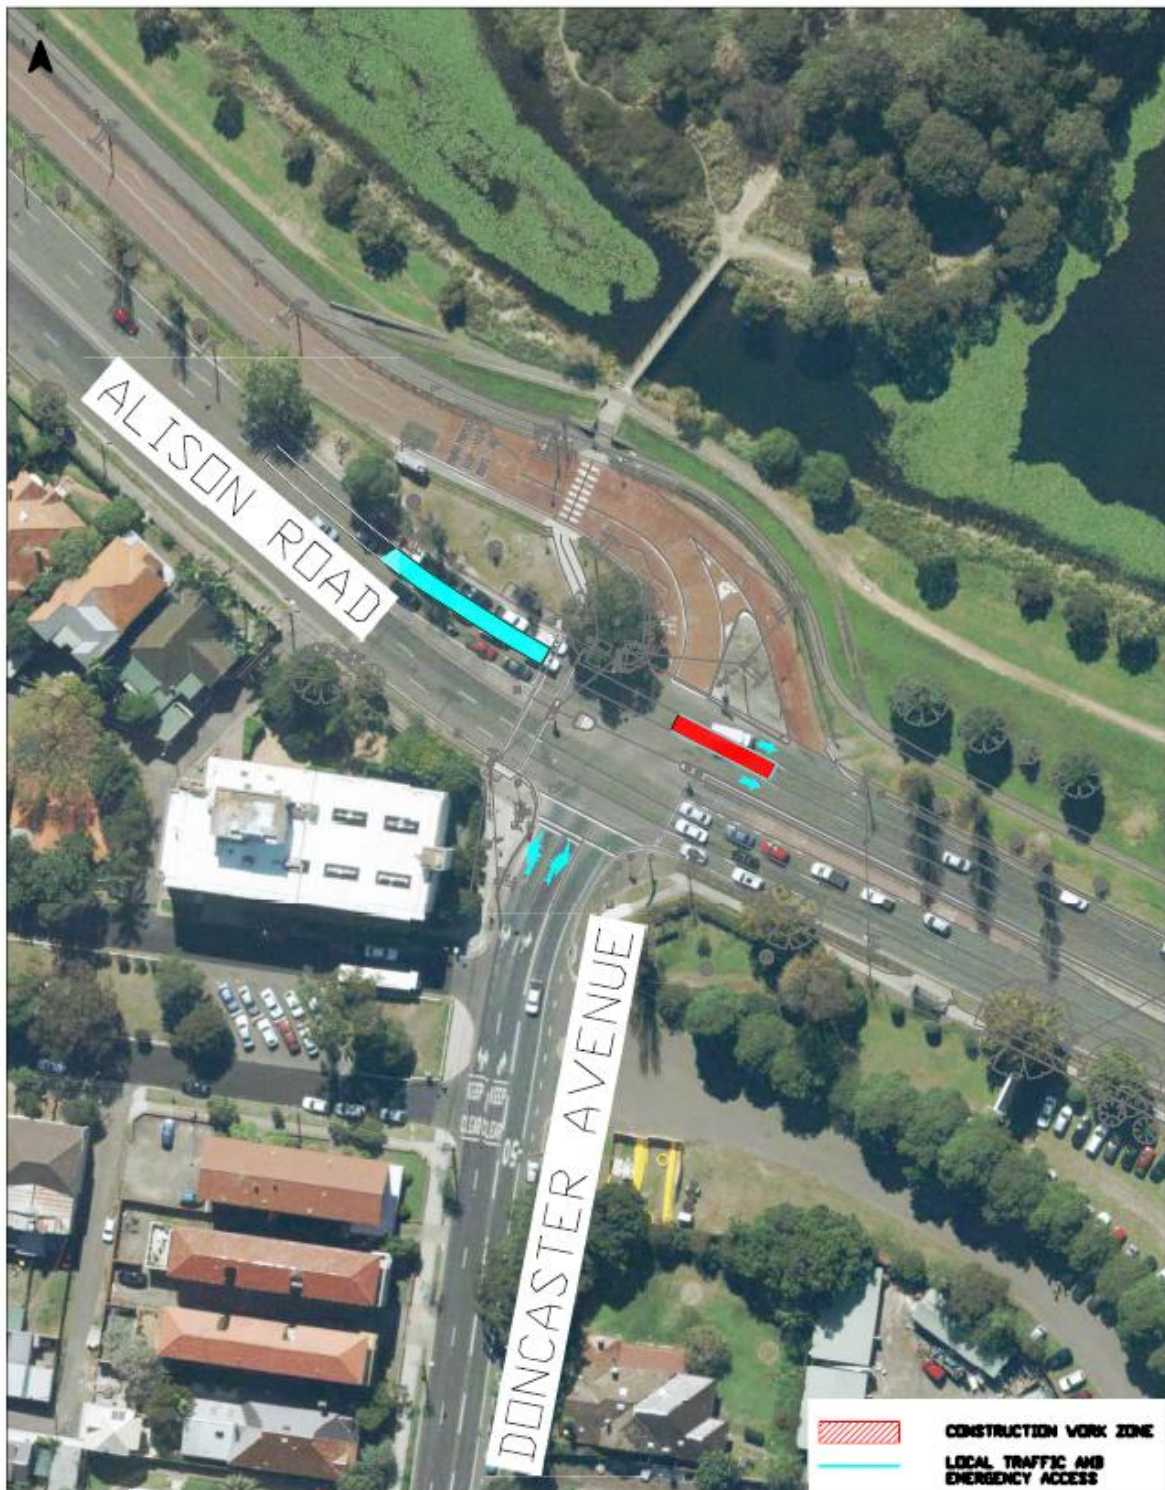

CSELR
 Alison Road Crossover
 Staged Construction 2 of 6
 (10 weekends total)
 Source: LPHM 2011

APR 2013
 60238638



CSELR
 Alison Road Crossover
 Staged Construction 3 of 6
 (10 weekends total)
 Source: LPHM 2011

APR 2013
 60238638



CSELR
 Alison Road Crossover
 Staged Construction 4 of 6
 (10 weekends total)
 Source: LPHM 2011

APR 2013
 60238638



CSELR
 Alison Road Crossover
 Staged Construction 5 of 6
 (10 weekends total)
 Source: LPHM 2011

APR 2013
 60238638



CSELR
 Alison Road Crossover
 Staged Construction 6 of 6
 (10 weekends total)
 Source: LPHM 2011

APR 2013
 602386.38

Appendix B.10 Belmore Road / High Street / Avoca Street Indicative Staging Plan

AECOM



CSELR
Belmore Street Crossover
Staged Construction 1 of 3
(6 weekends total)
Source: LPMA 2013

APR 2013
60230630





CSELR
 Belmore Street Crossover
 Staged Construction 3 of 3
 (6 weekends total)
 Source: LPH 2011


APR 2013
 60239638





CSELR
 Belmore Street Crossover
 Staged Construction 3 of 3
 (6 weekends total)
 Source: LPA 2011


APR 2013
 60239638


Appendix C Intersection Closures

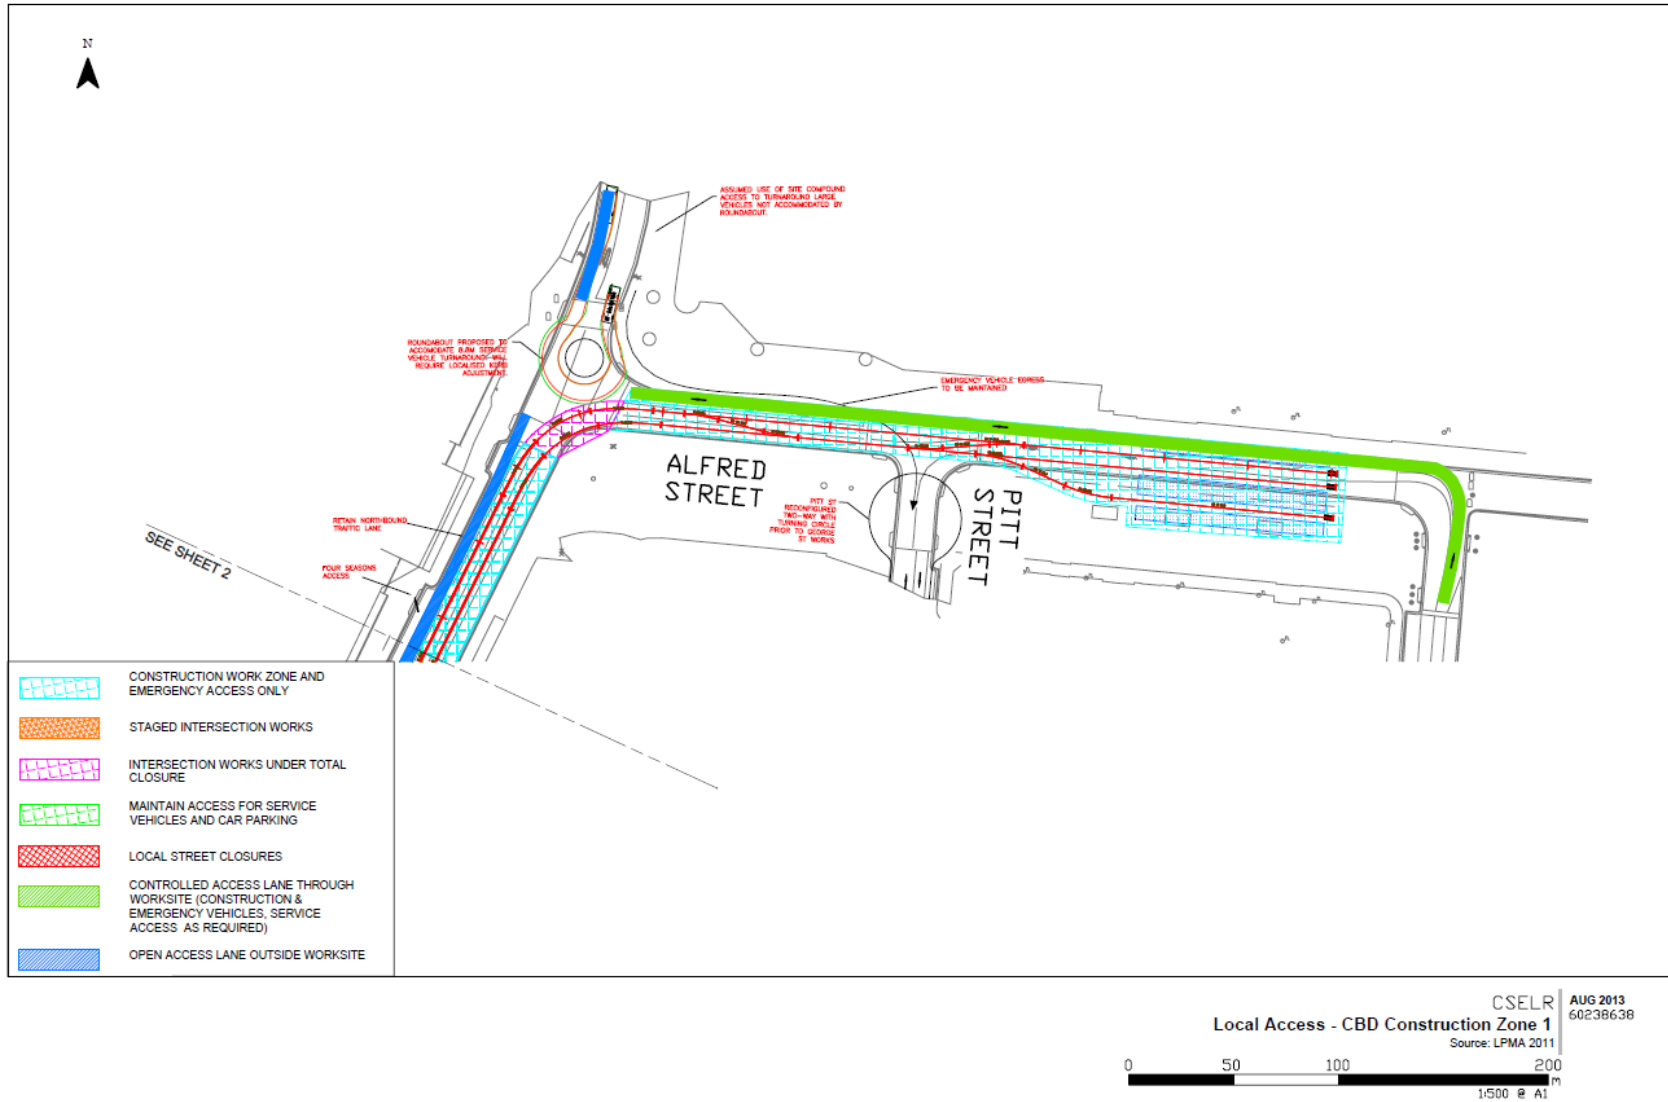


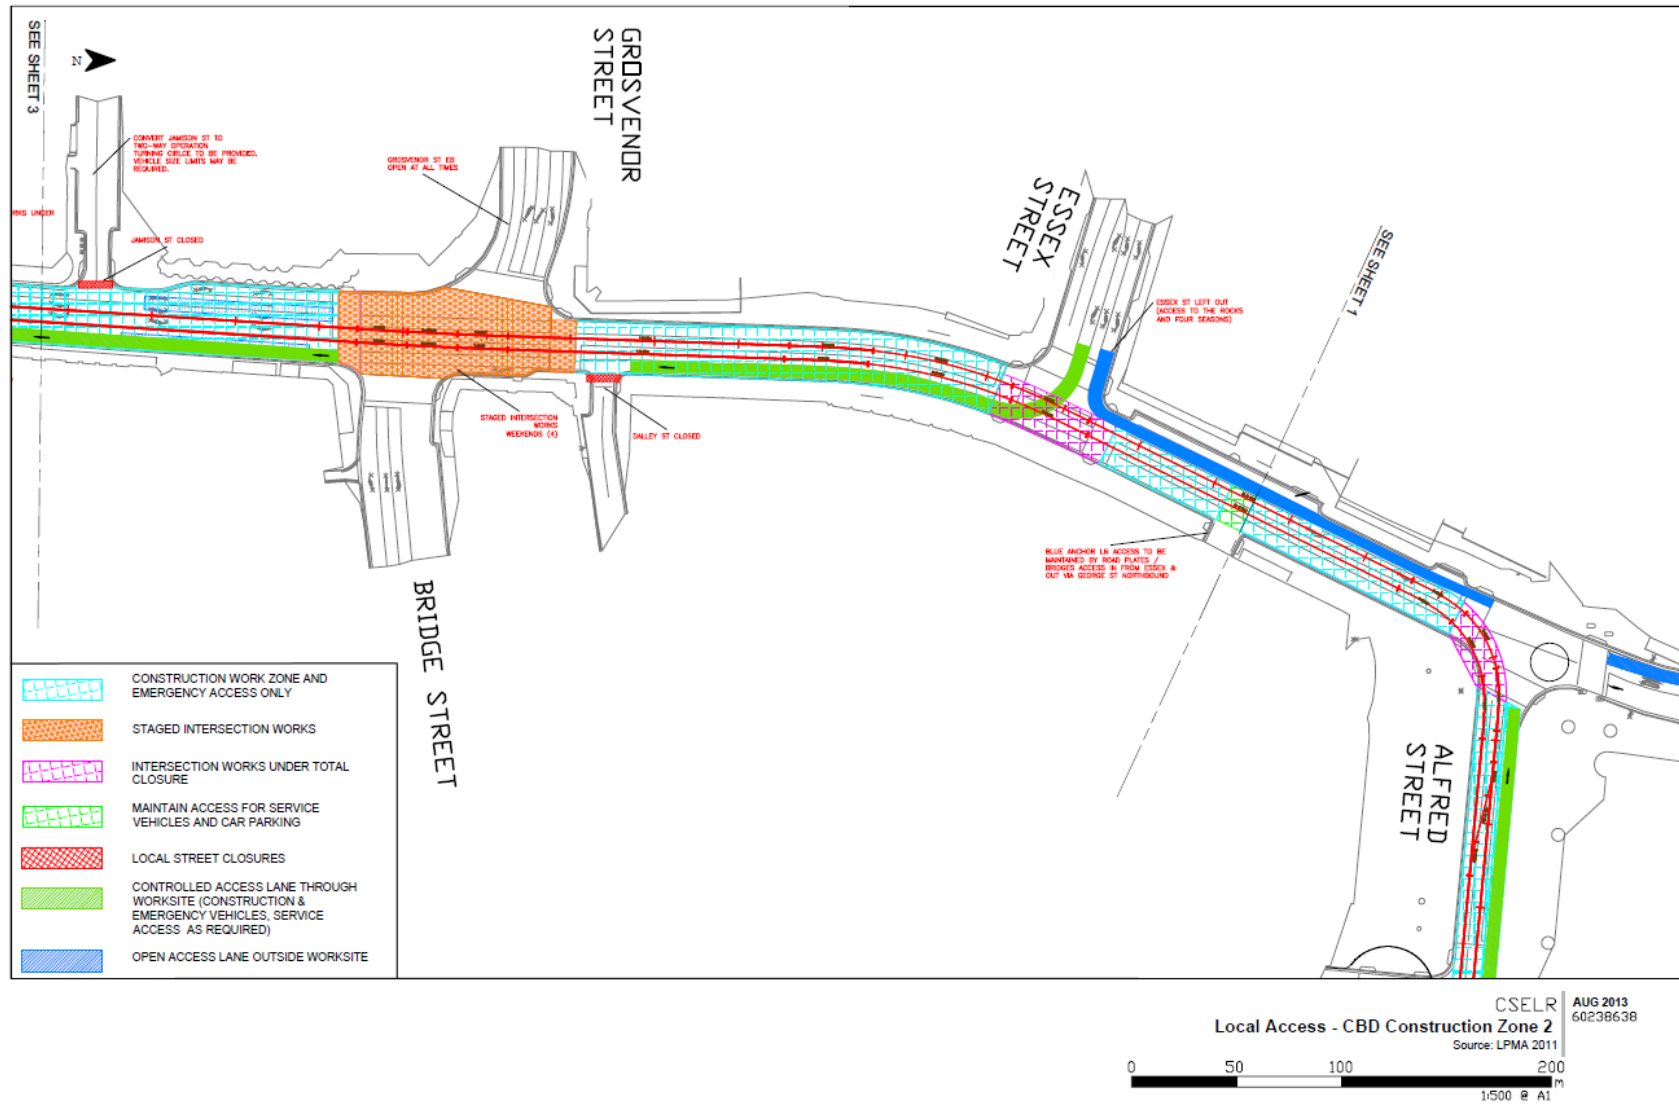


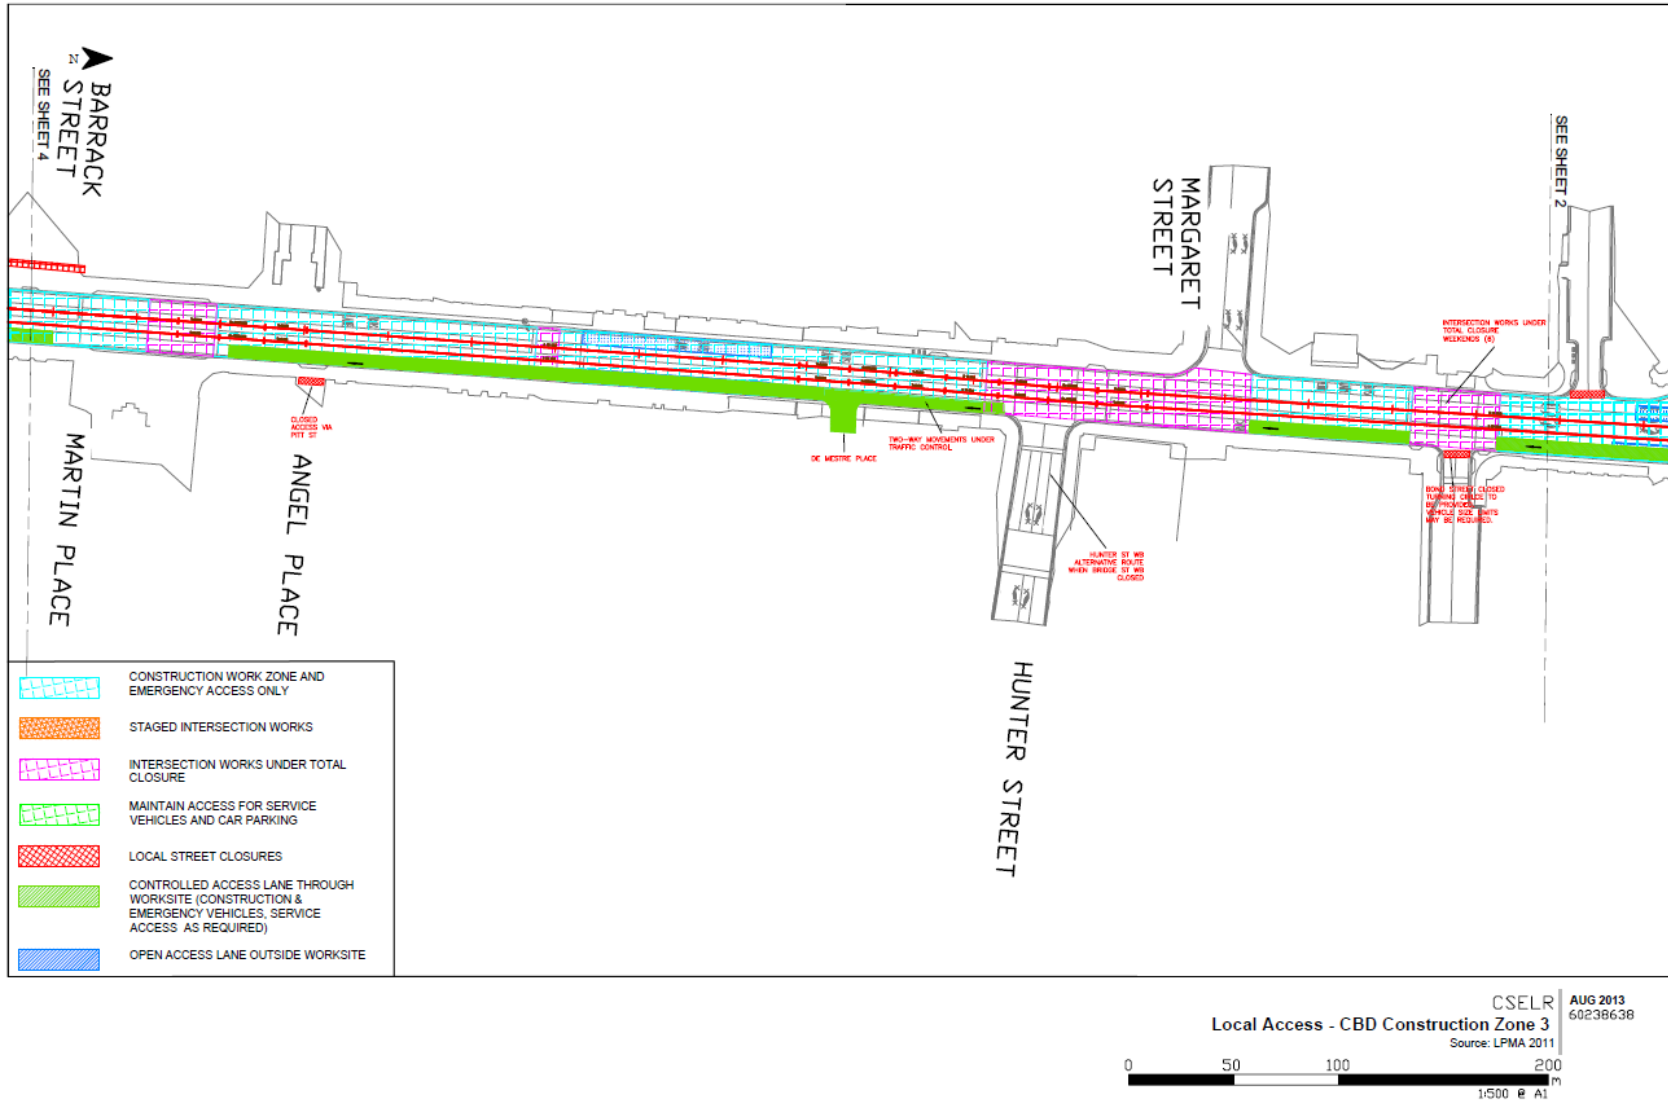

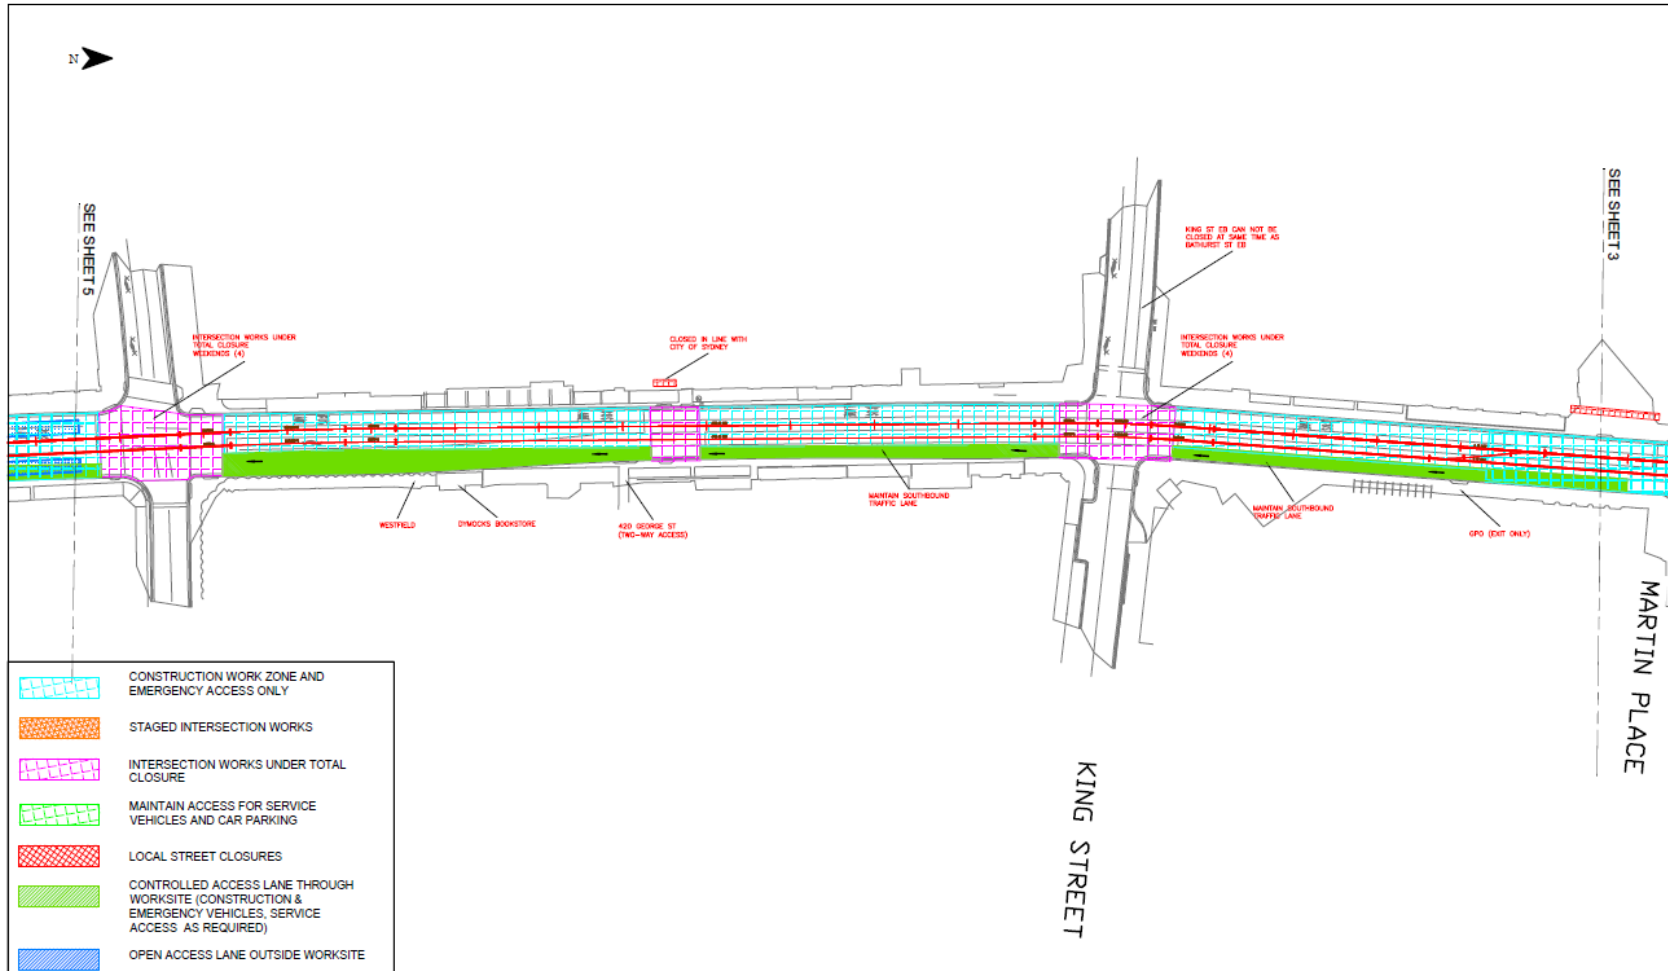


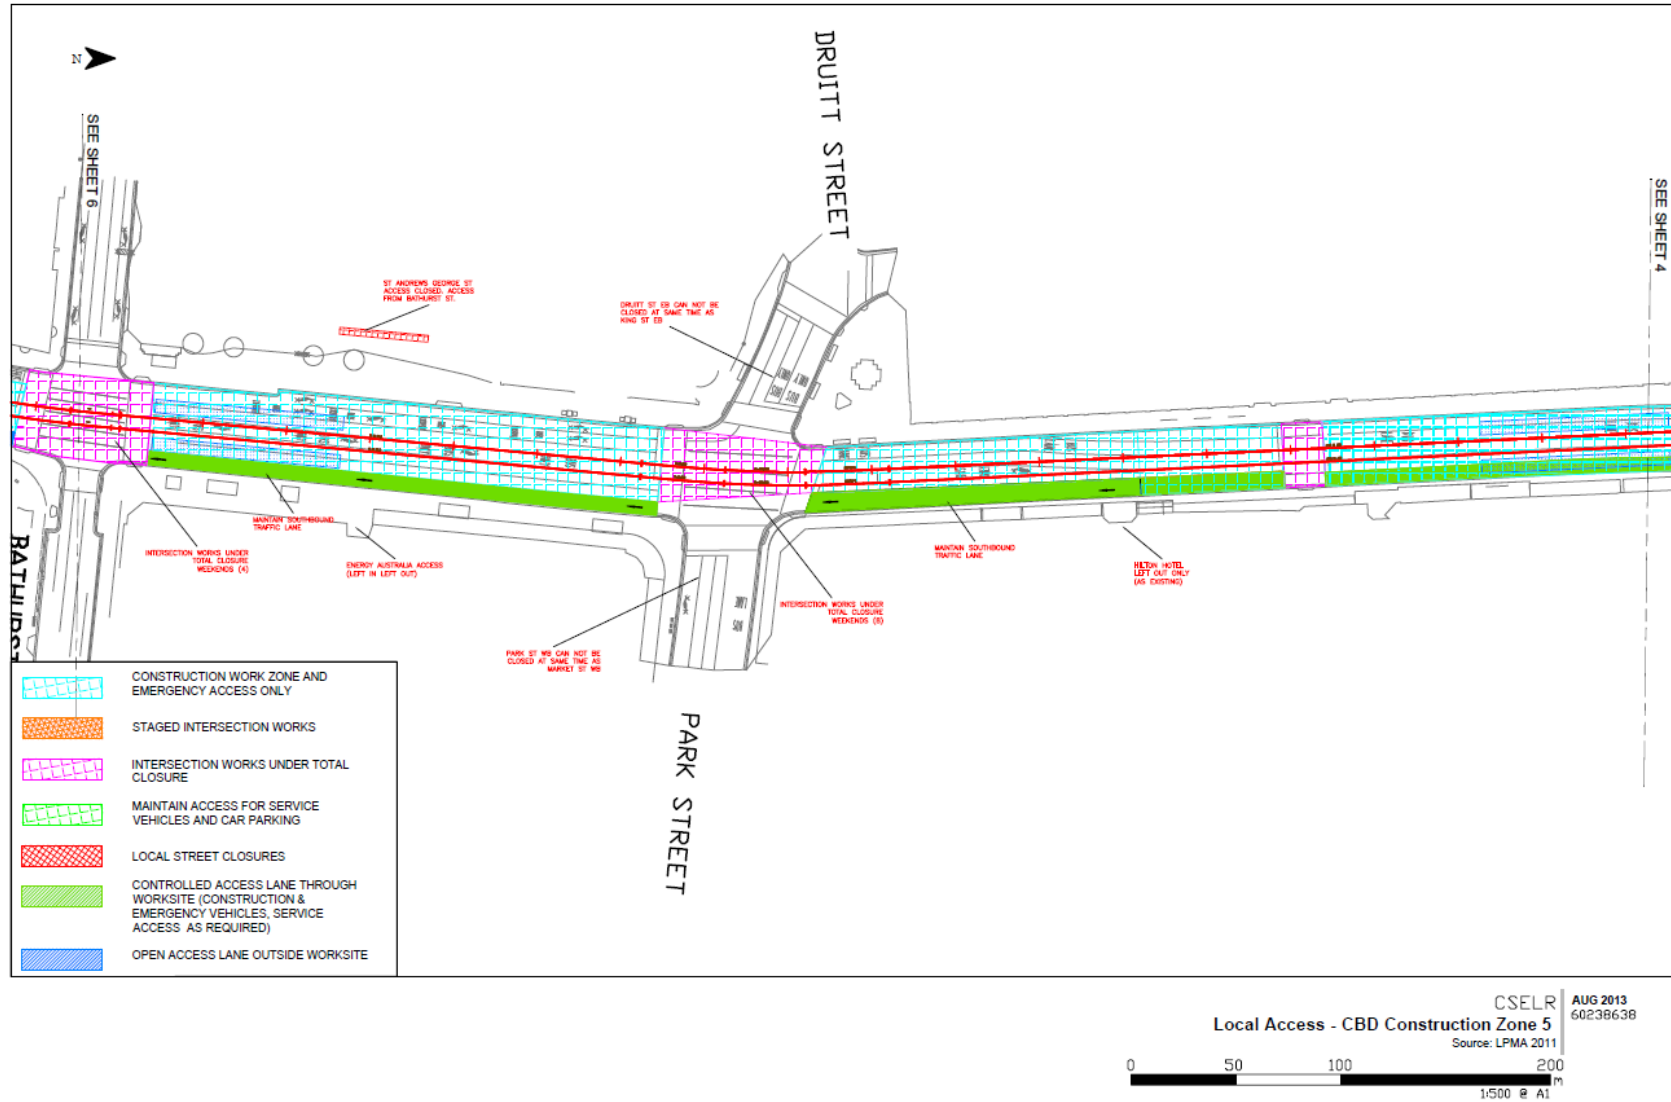


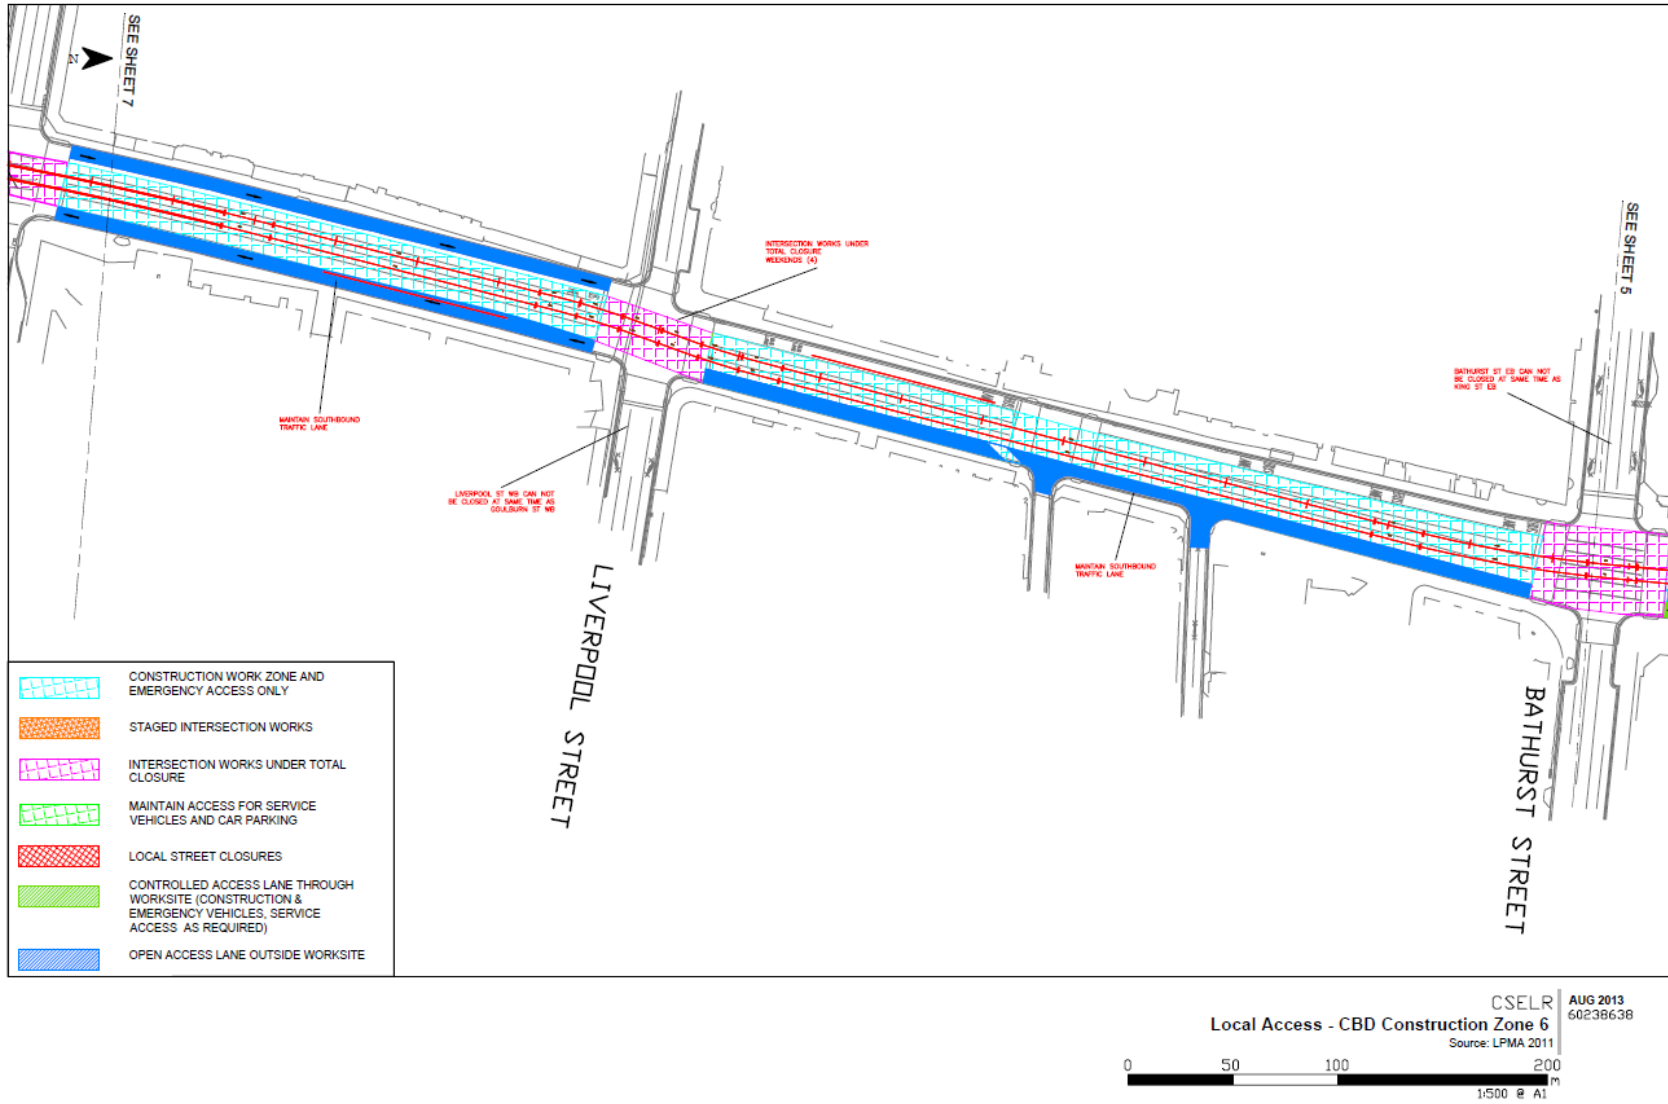

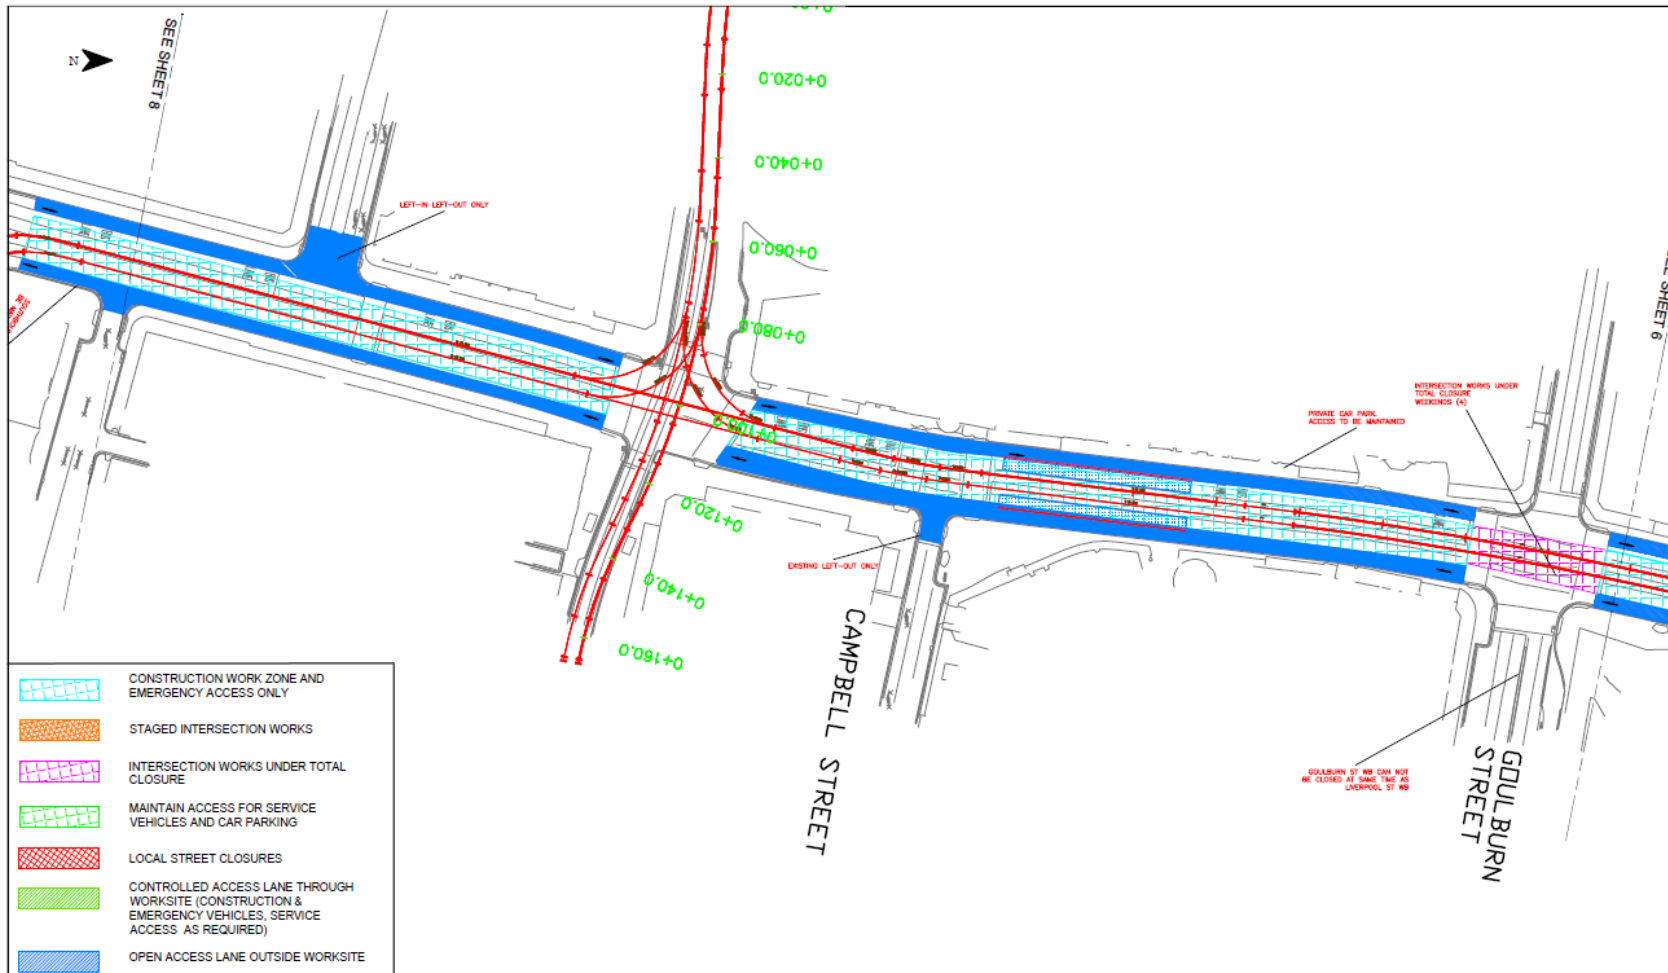


CSELR AUG 2013
 Local Access - CBD Construction Zone 7 60238638
 Source: LPMA 2011
 0 50 100 200
 1:500 @ A1

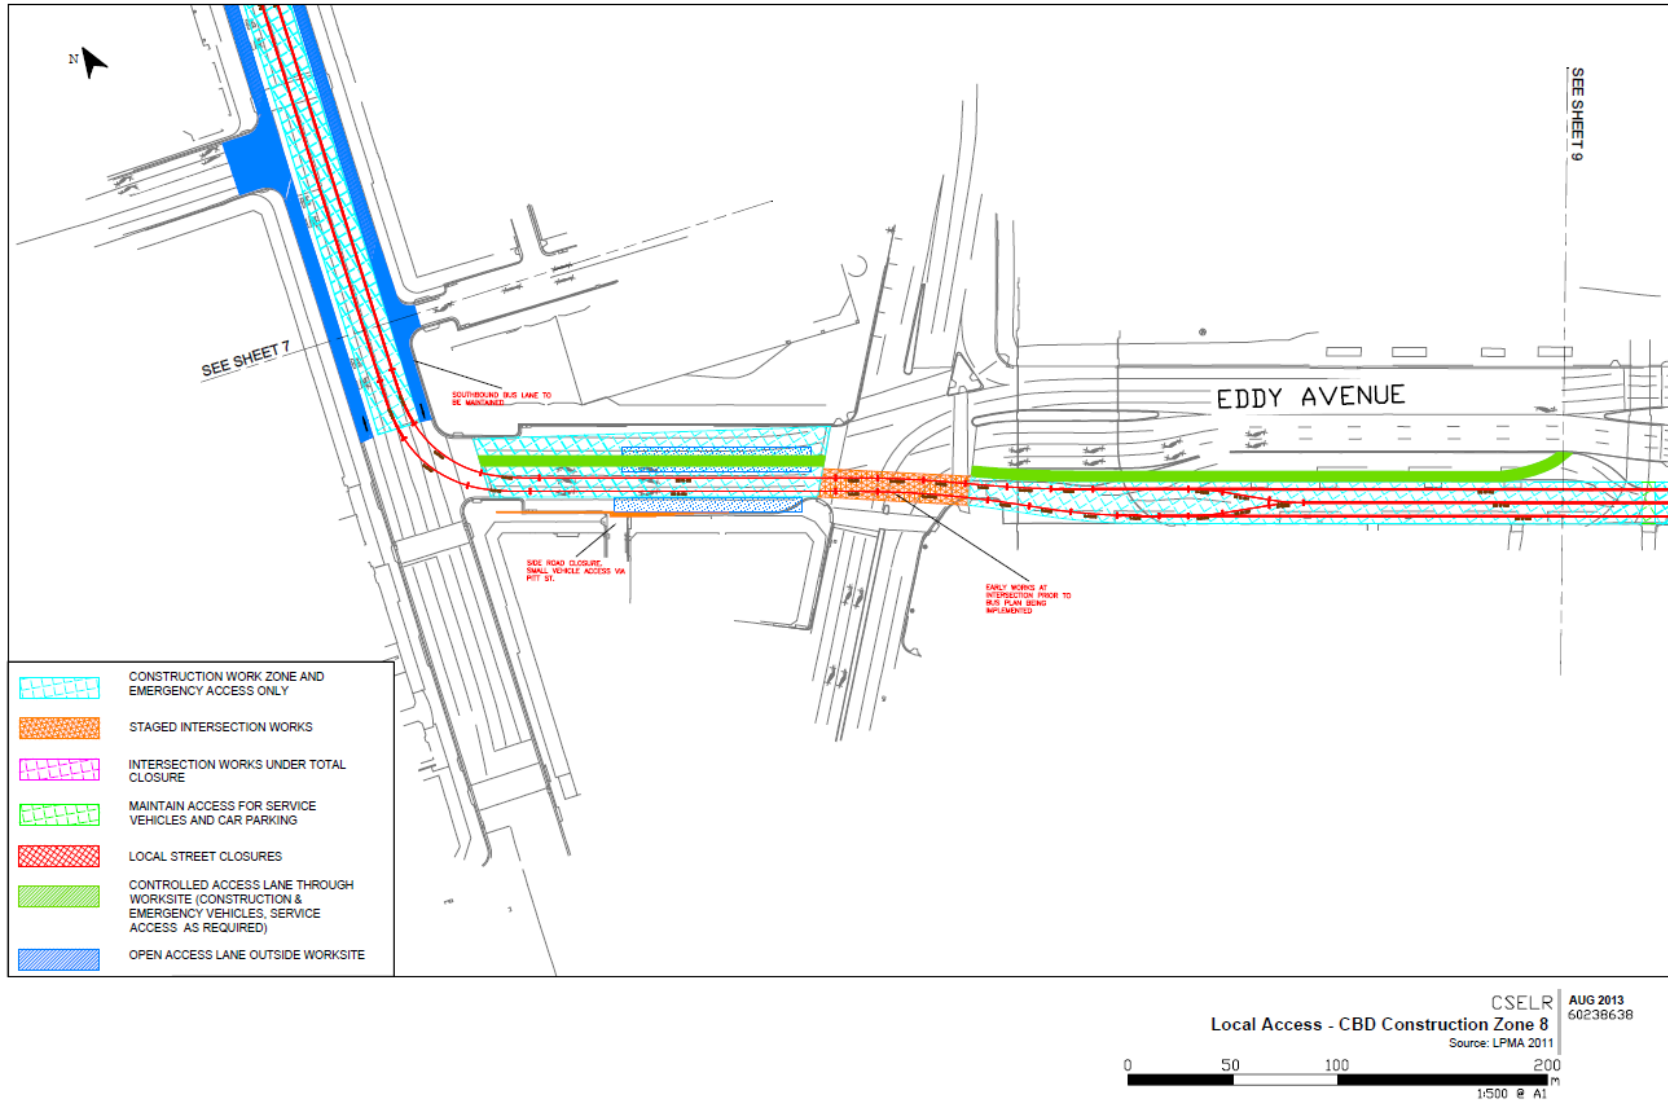

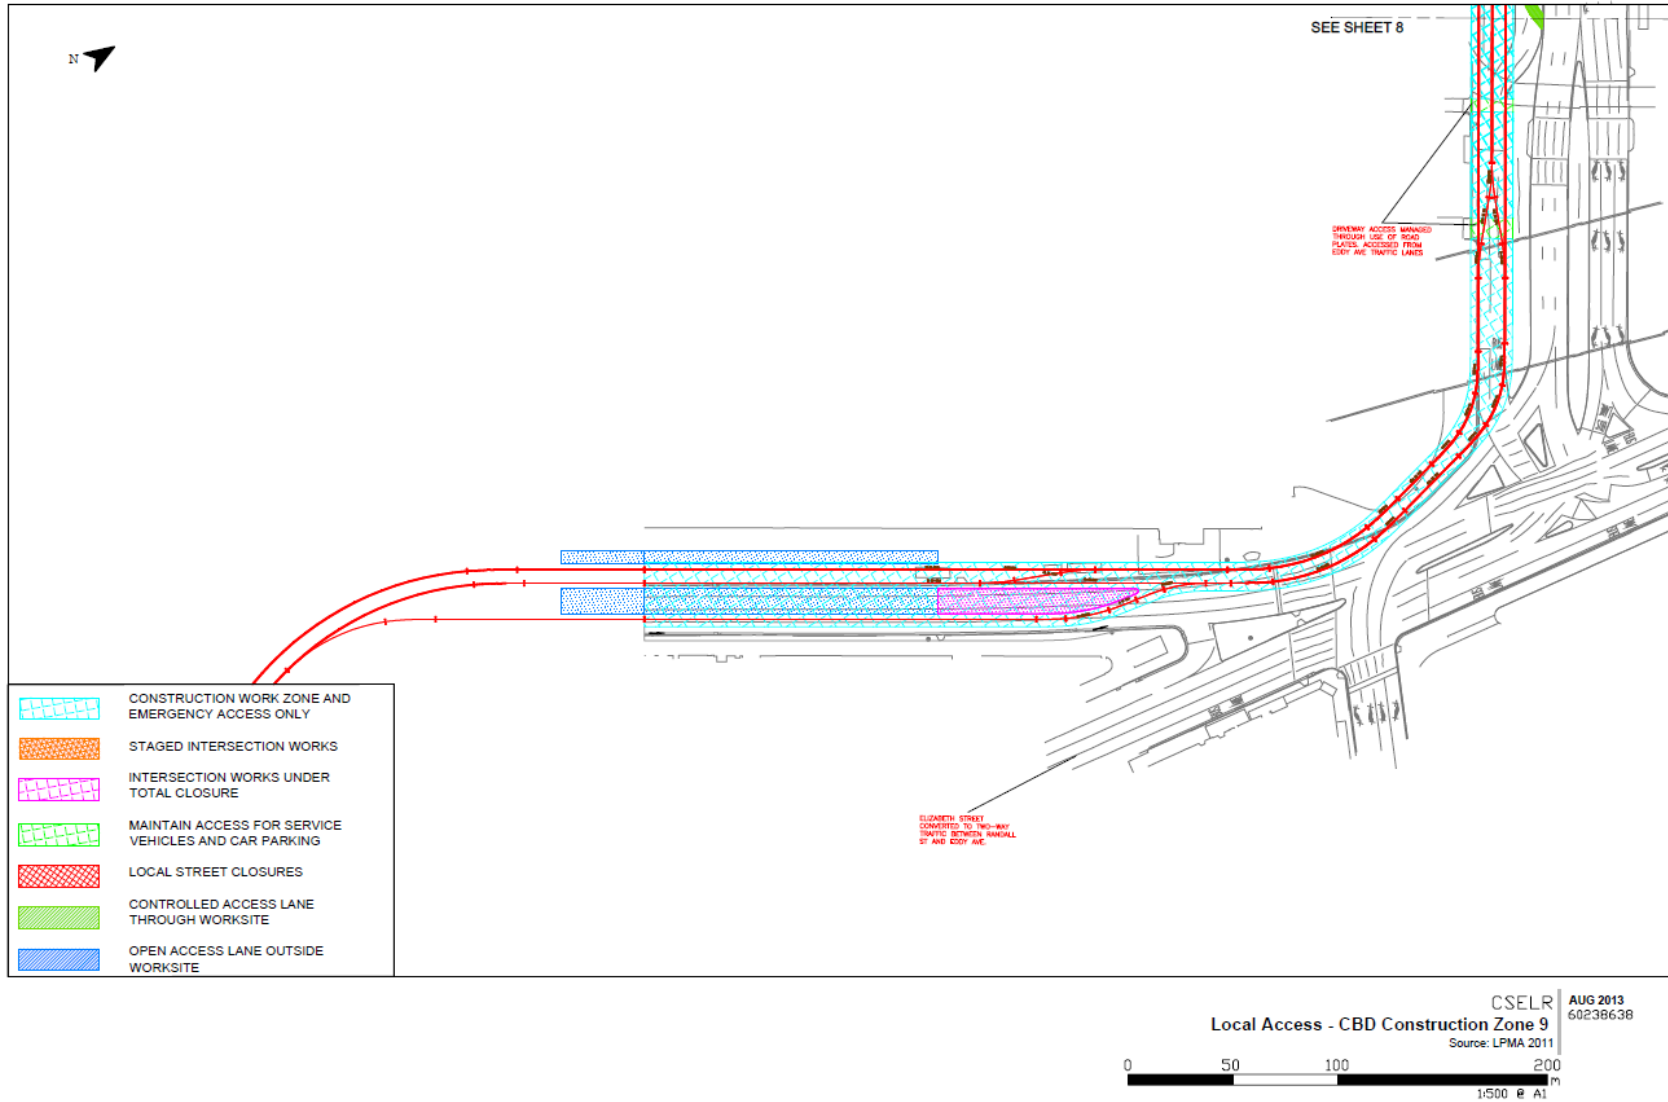

Appendix D CBD Diversion Routes

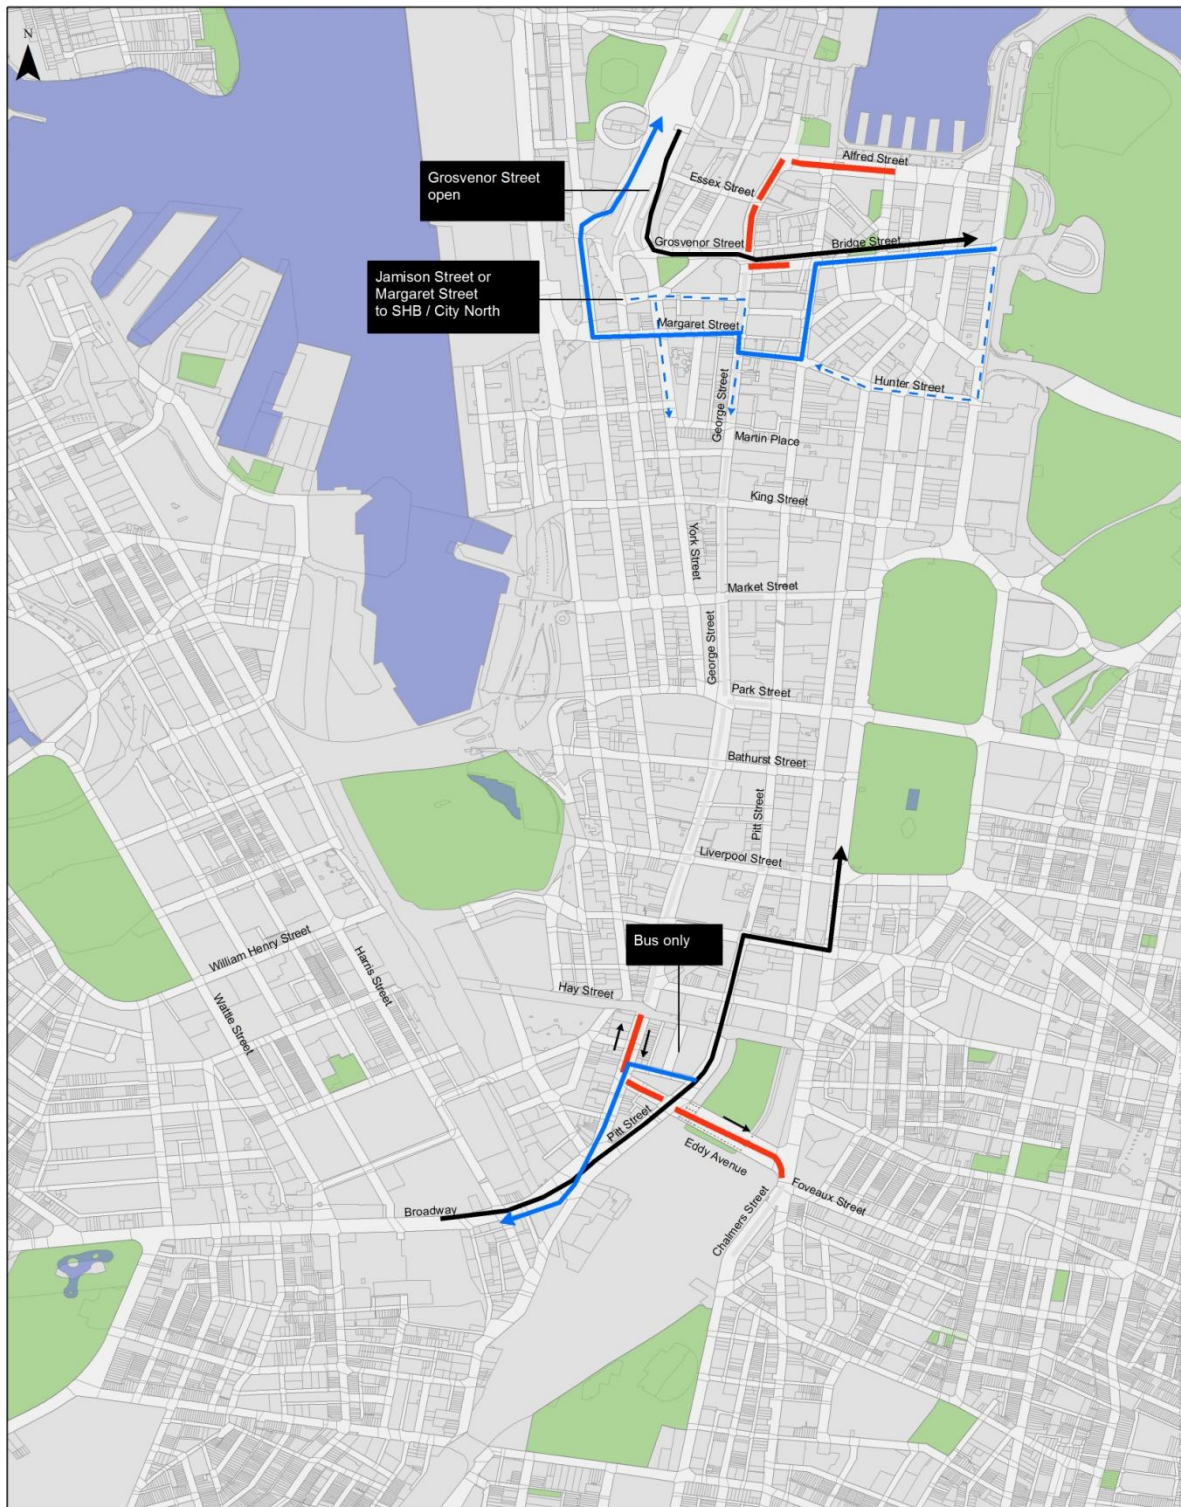

Legend


- Primary eastbound route(s)
- Primary westbound route(s)
- - - Secondary route(s)
- Traffic lanes open
- Road section / intersection closed

CSELR
Proposed detour routes
George Street closed at Grosvenor Street
Bridge Street closed
 Source: LPMA 2011, StreetPro 2010

0 50 100 200
 m

APR 2013
 60238638

Fig 5

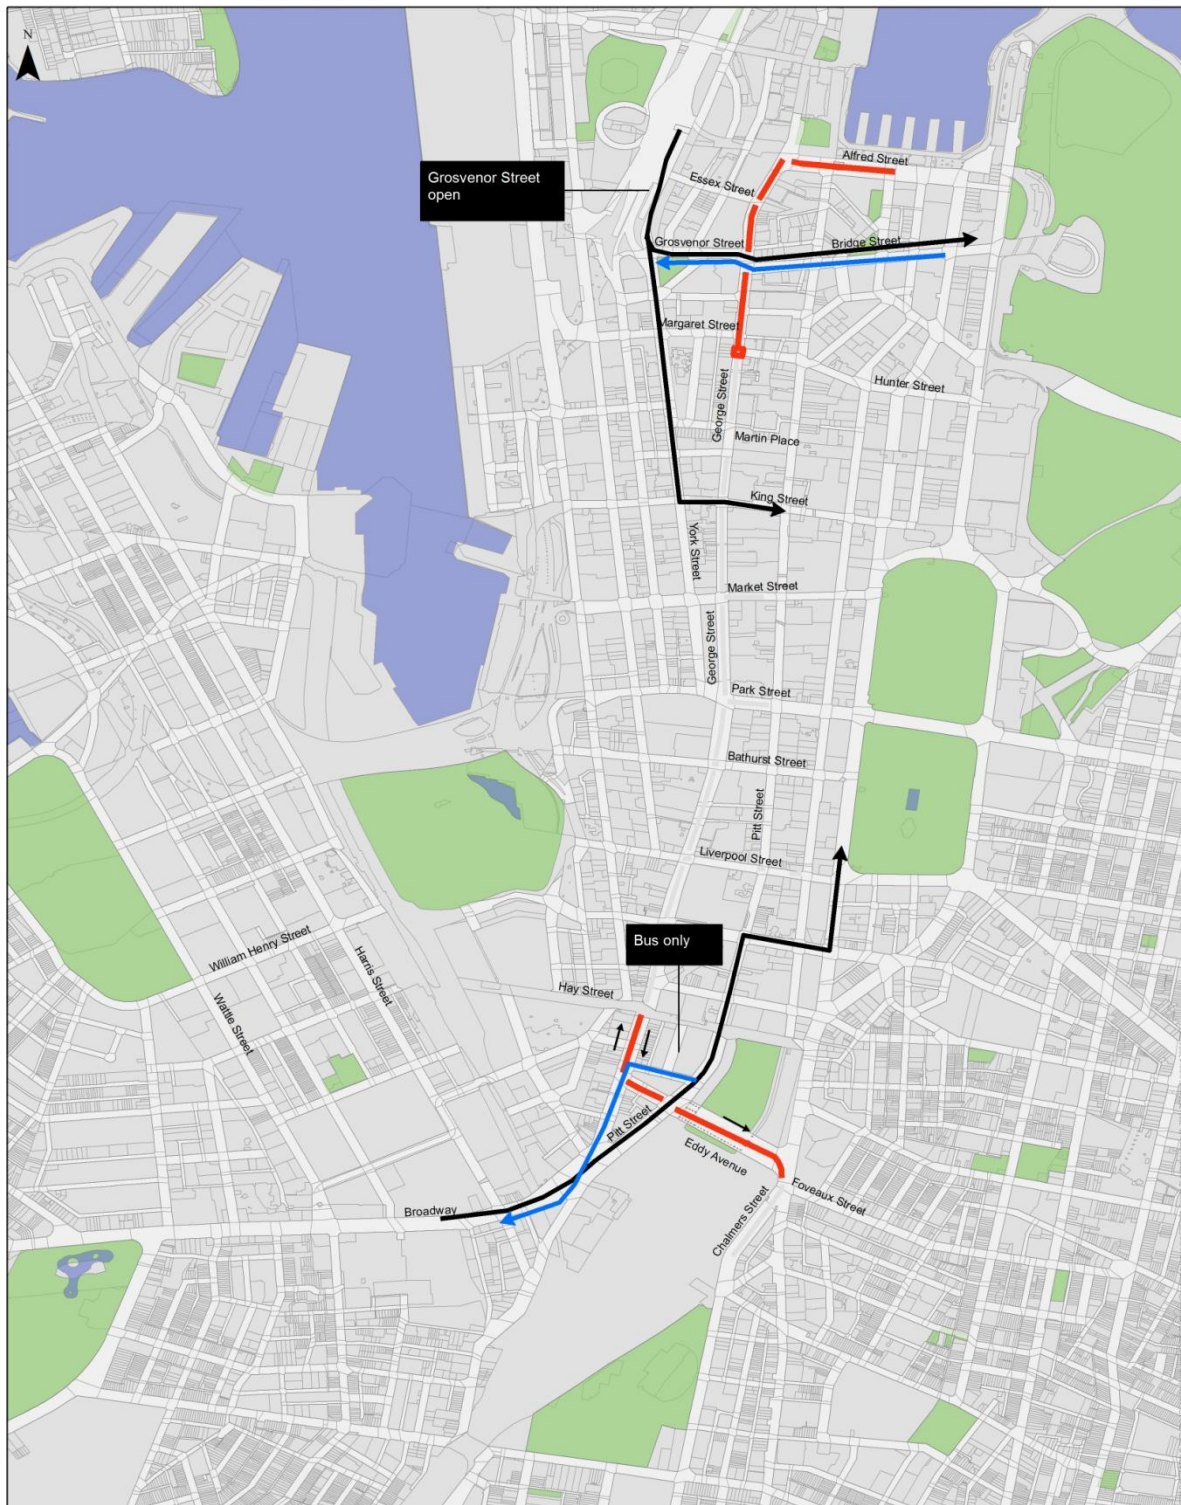

Legend

- Primary eastbound route(s)
- Traffic lanes open
- Primary westbound route(s)
- Road section / intersection closed

CSELR
Proposed detour routes
George Street closed at Hunter Street

Source: LPA 2011, StreetPro 2010

0 50 100 200
 m

APR 2013
 60238638

6



Legend

- Primary eastbound route(s)
- - -→ Secondary route(s)
- Traffic lanes open
- Road section / intersection closed

CSELR
Proposed detour routes
George Street closed at King Street
 Source: LPMA 2011, StreetPro 2010

APR 2013
 60238638

Fig 7

0 50 100 200
 m



Legend

- Primary westbound route(s) → Traffic lanes open
- Secondary route(s) → Road section / intersection closed
- Bus route(s) →


CSELR
Proposed detour routes
George Street closed at Market Street
 Source: LPMA 2011, StreetPro 2010

0 50 100 200
 m

APR 2013

60238638

8

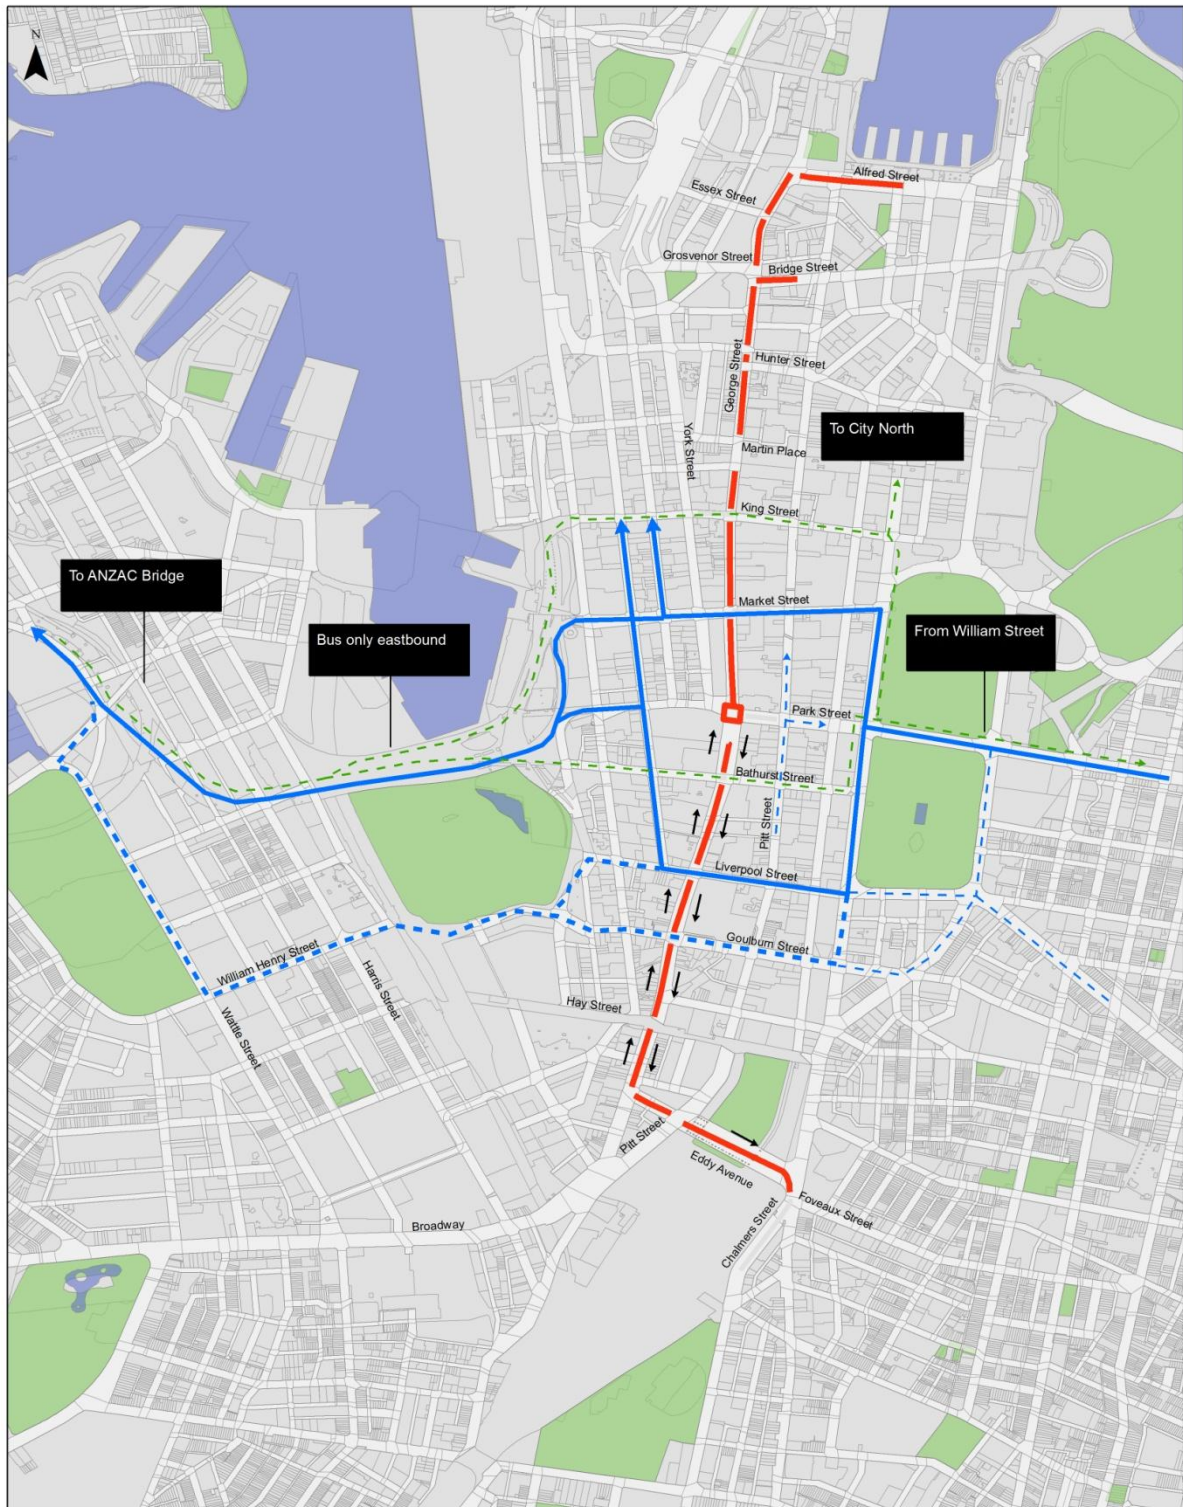

Legend

- > Primary westbound route(s)
- - -> Secondary route(s)
- - -> Bus route(s)
- Traffic lanes open
- Road section / intersection closed

CSELR
Proposed detour routes
George Street closed at Park Street and Druiett Street
 Source: LPMA 2011, StreetPro 2010

APR 2013


60238638

12

0 50 100 200
 m



CSELR
Proposed detour routes
George Street closed at Bathurst Street
 Source: LPMA 2011, StreetPro 2010
 APR 2013
 60238638
9

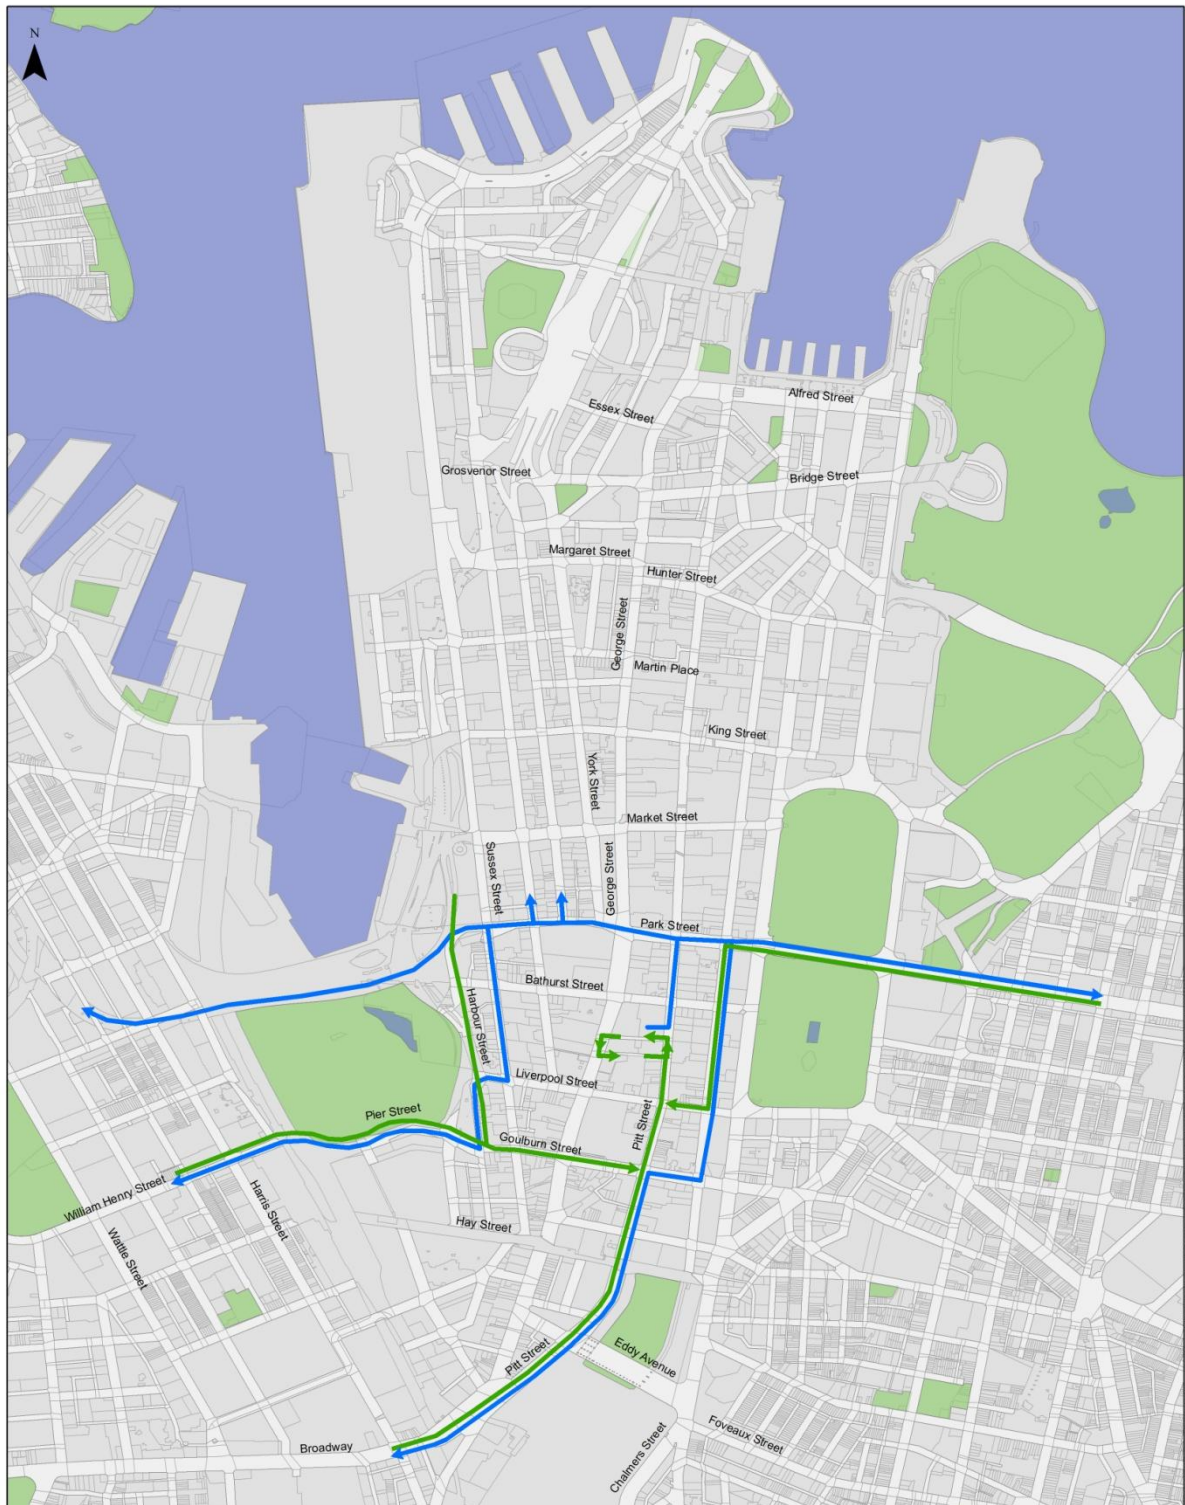

Legend

- Approach routes
- Exit routes
- Traffic direction

Access routes for Wilmot Street / Central Street


Source: LPMA 2011, StreetPro 2010

0 50 100 200
m

CSELR

JUN 2013

60238638

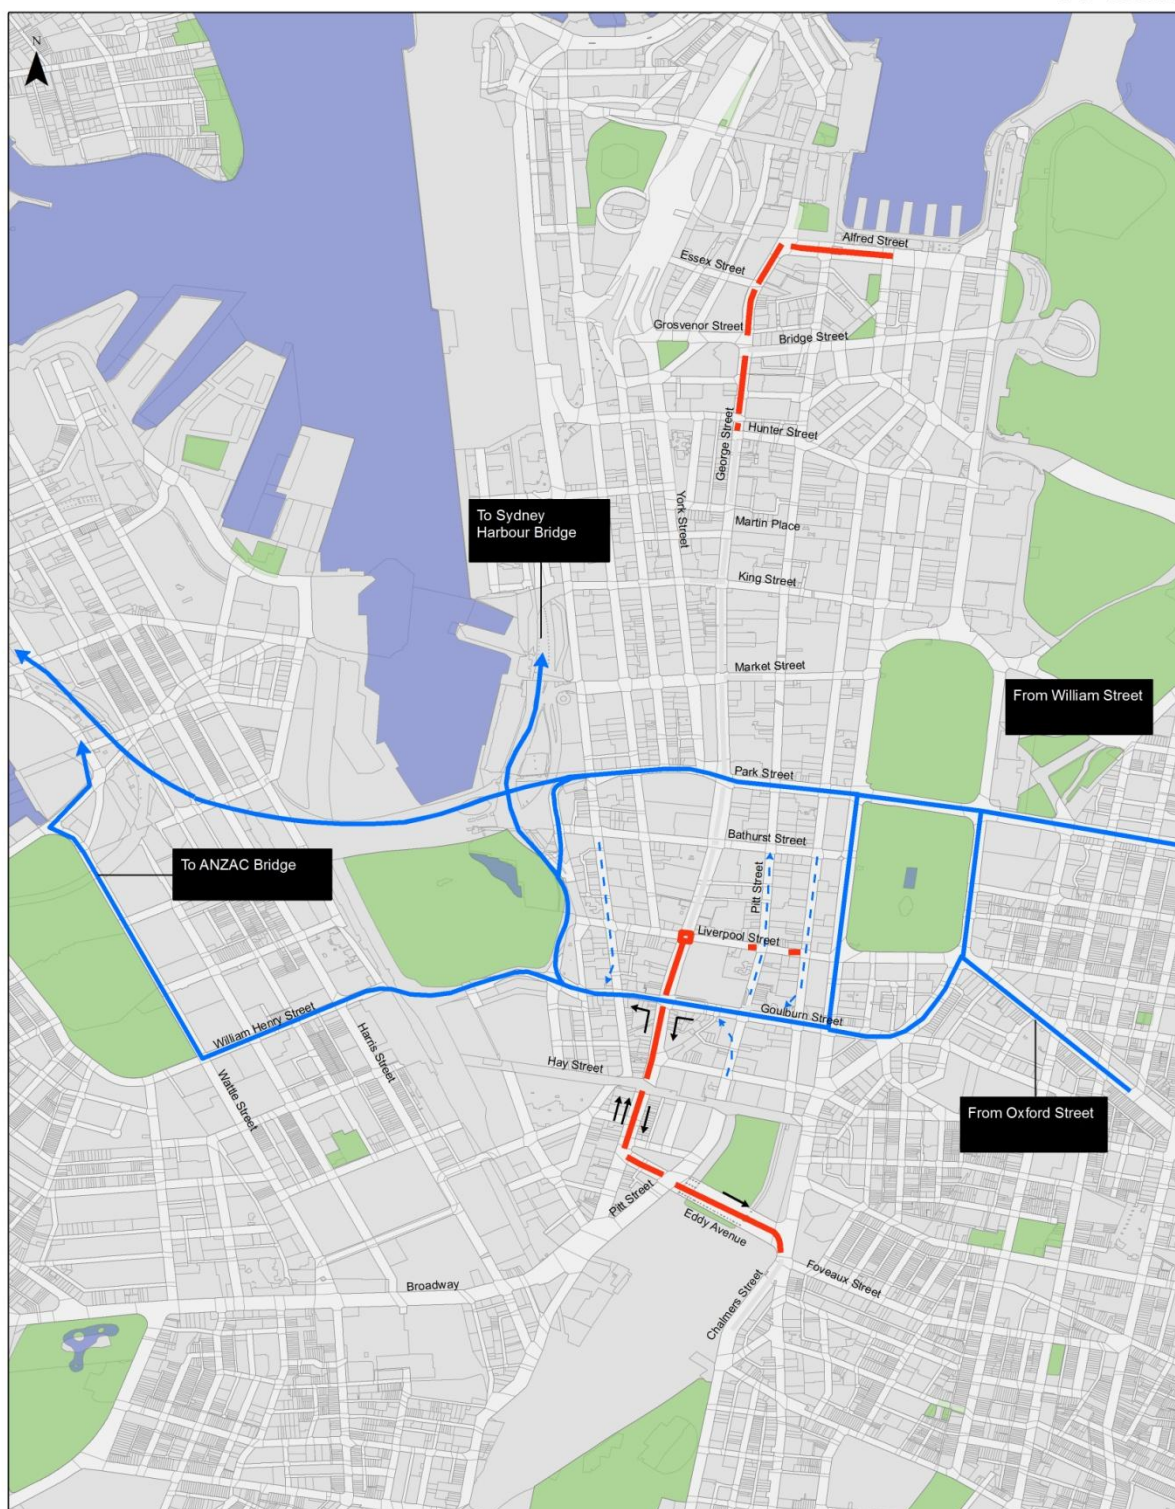

Legend

- Primary westbound route(s)
- Road section closed
- Traffic lanes open
- Secondary route(s)
- Road section open

CSELR APR 2013
60238638
Proposed detour routes
George Street closed at Liverpool Street
Source: LPMA 2011, StreetPro 2010
Fig 10
0 50 100 200
m



Legend


- Primary eastbound route(s) → Traffic lanes open
- Primary westbound route(s) → Road section / intersection closed
- - - Secondary route(s)
- - - Secondary route(s)

CSELR
Proposed detour routes
George Street closed at Goulburn Street
 Source: LPMA 2011, StreetPro 2010

APR 2013
 60238638

11

0 50 100 200
 m

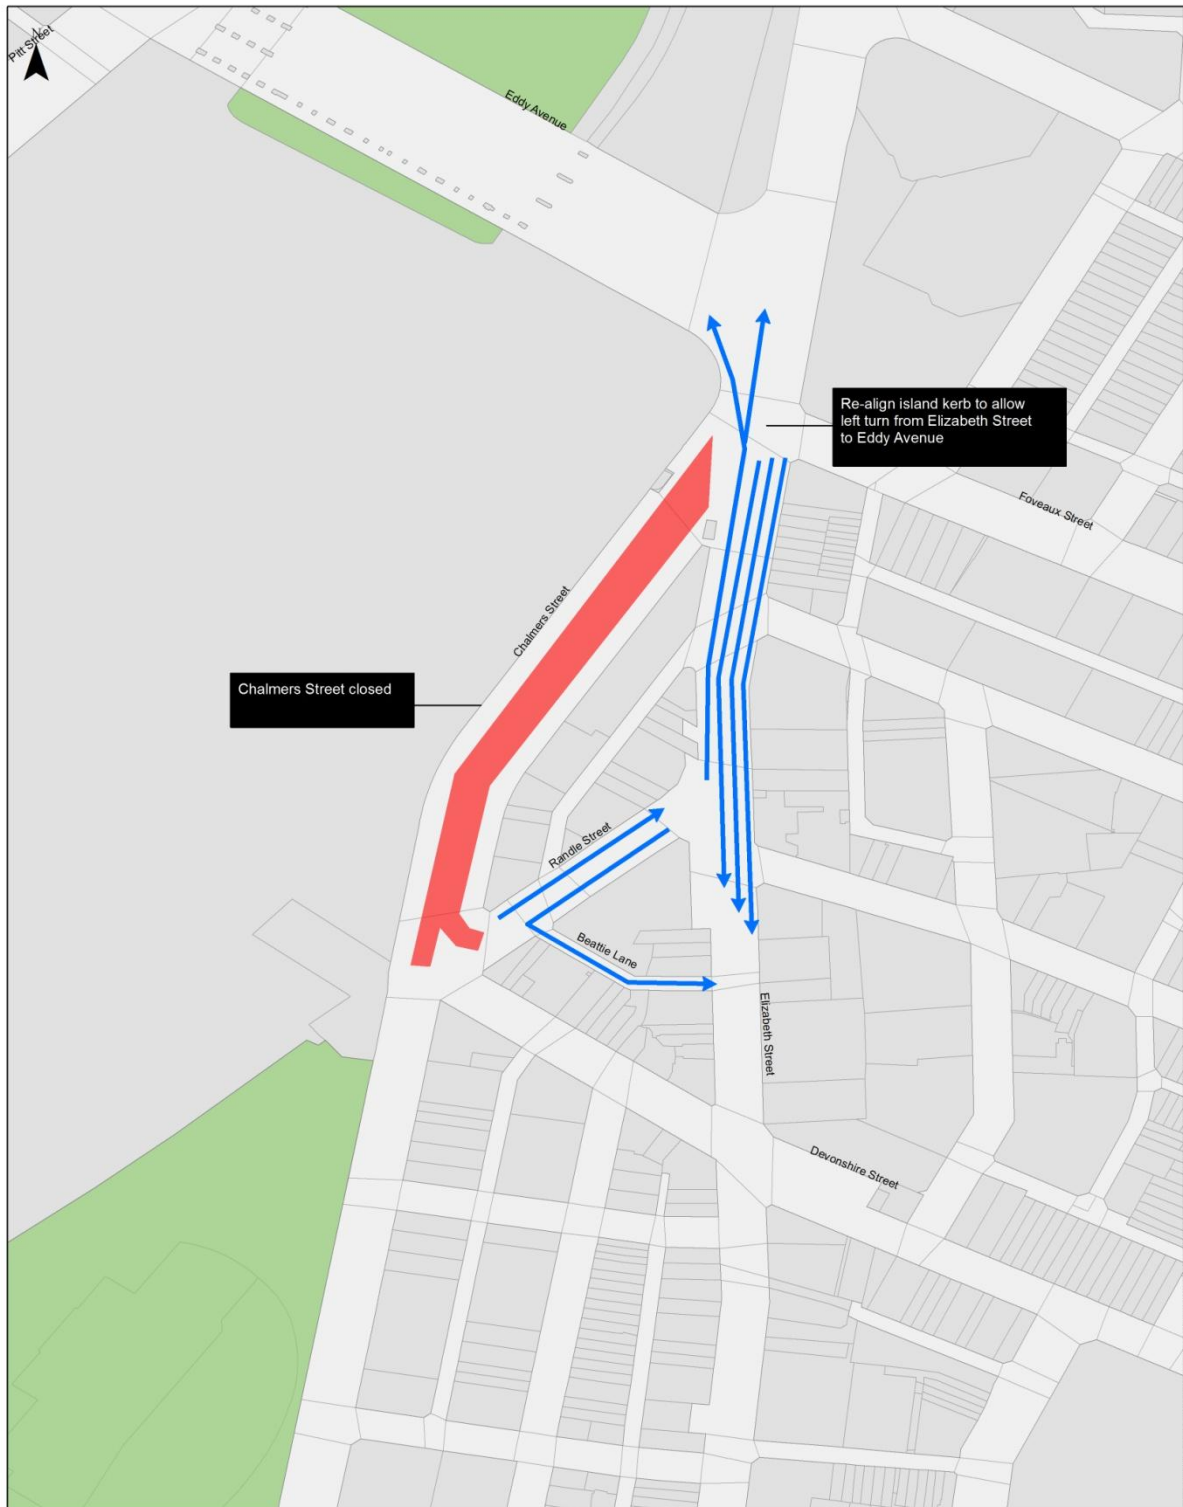


Legend


- Detour route
- Road section closed

CSELR
Chalmers Street closure
 Source: LPMA 2011, StreetPro 2010
 APR 2013
 60238638

0 20 40 80
 m

Booz & Company and AECOM

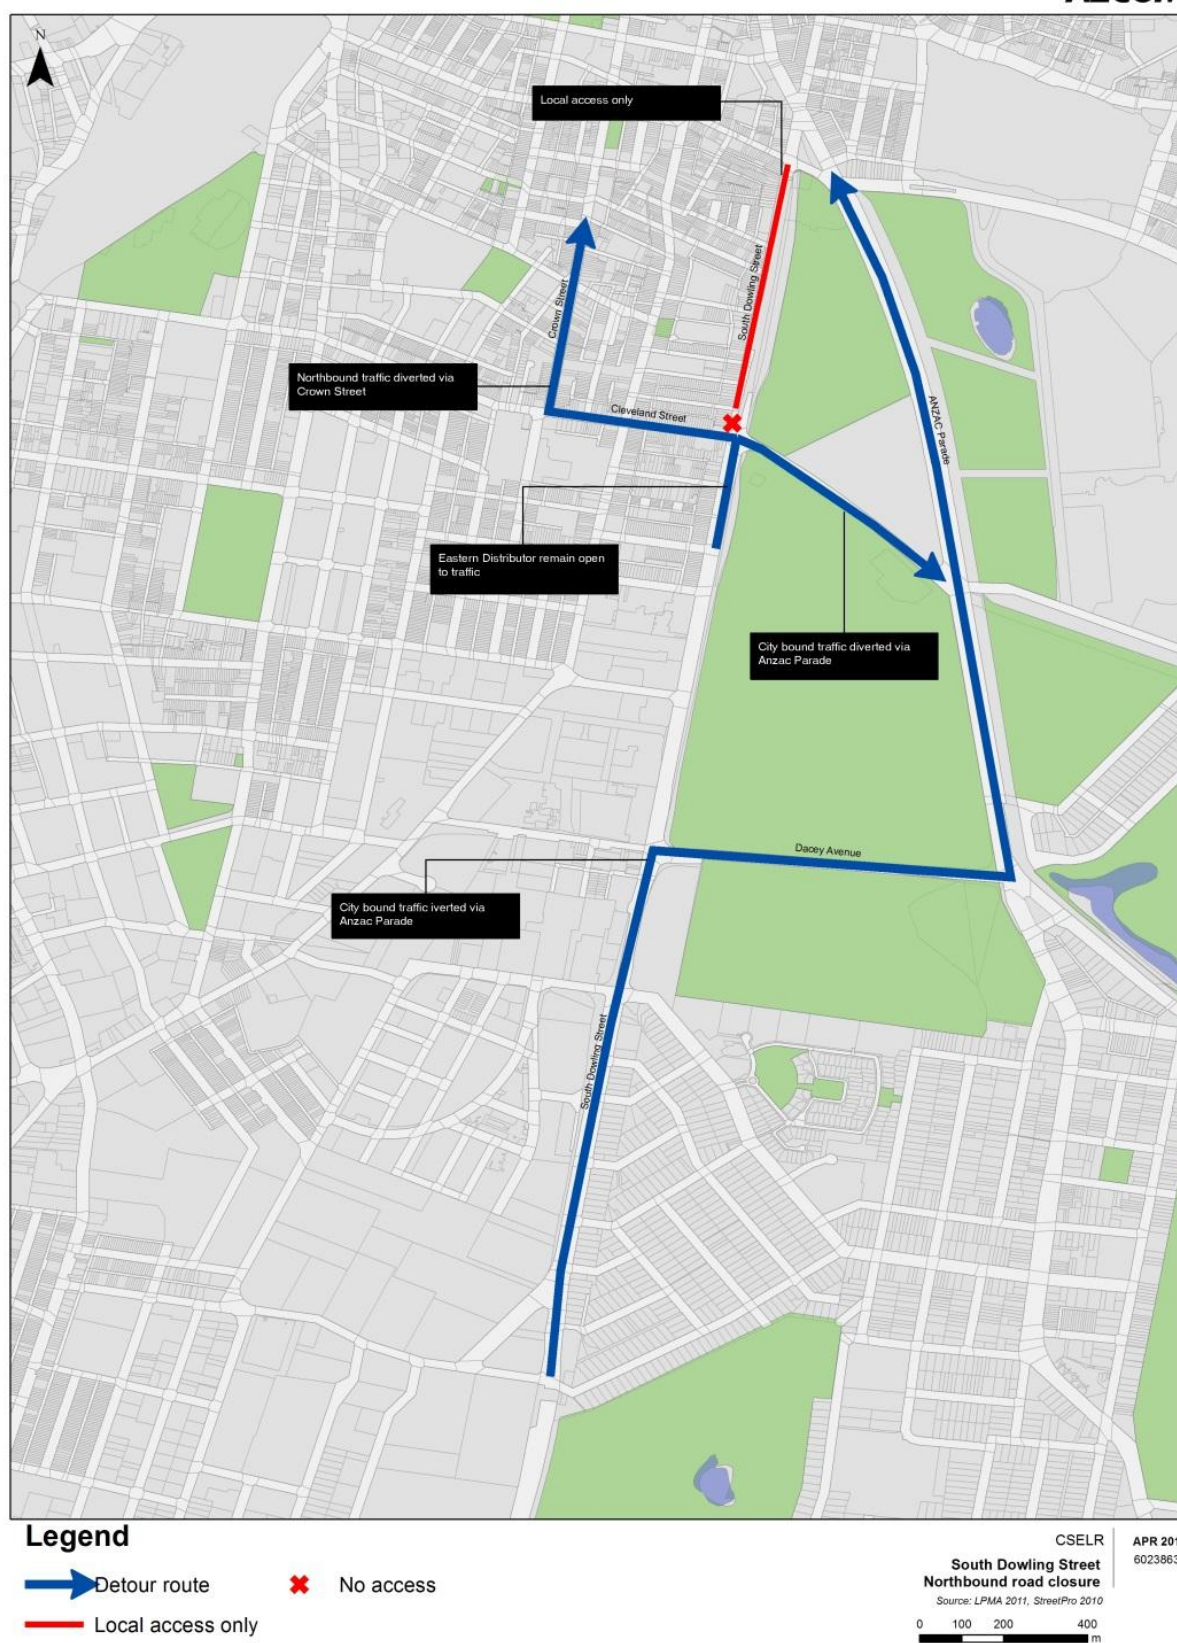

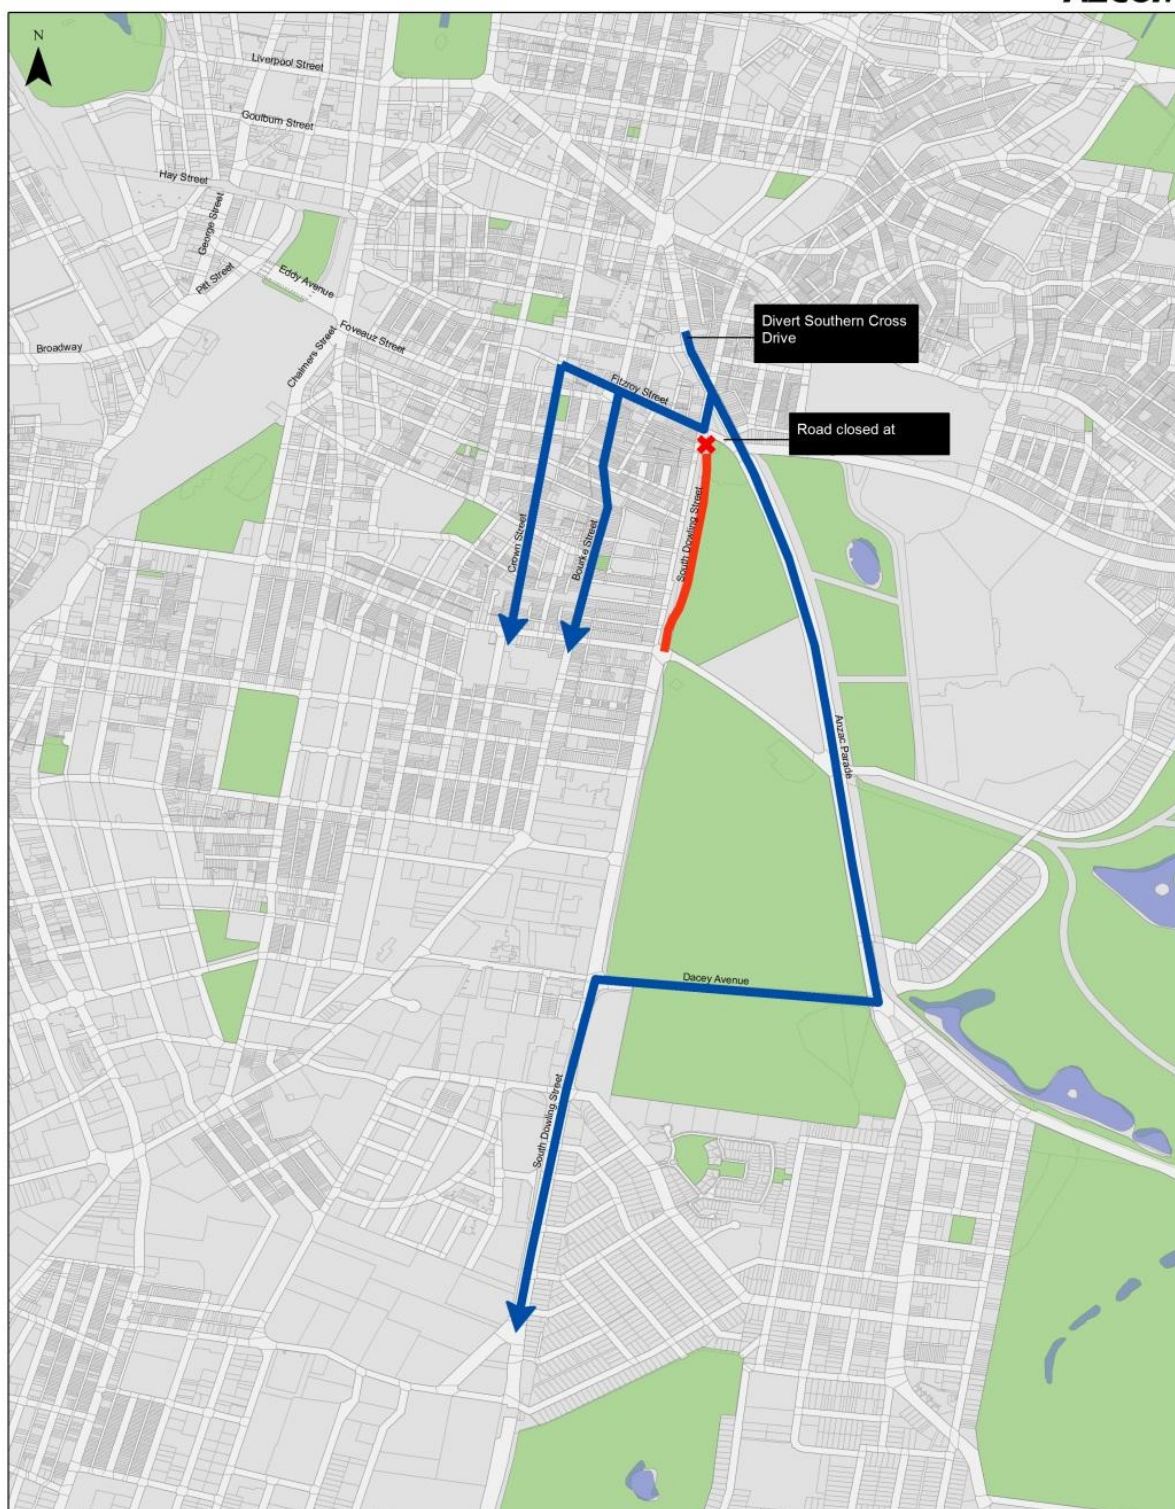

Legend

- ✕ No access
- Local access only
- ➔ Detour route

South Dowling Street Southbound Road Closure - Night Works
 CSELR APR 2013
 60238638
 Source: LPMA 2011, StreetPro 2010
 0 50 100 200 m




Legend

- ✕ No access
- Road closed
- ← Alternative route

Eastern Distributor Northbound Road Closure - Night Works
CSELR
 Source: LPMA 2011, StreetPro 2010

APR 2013
 60238638



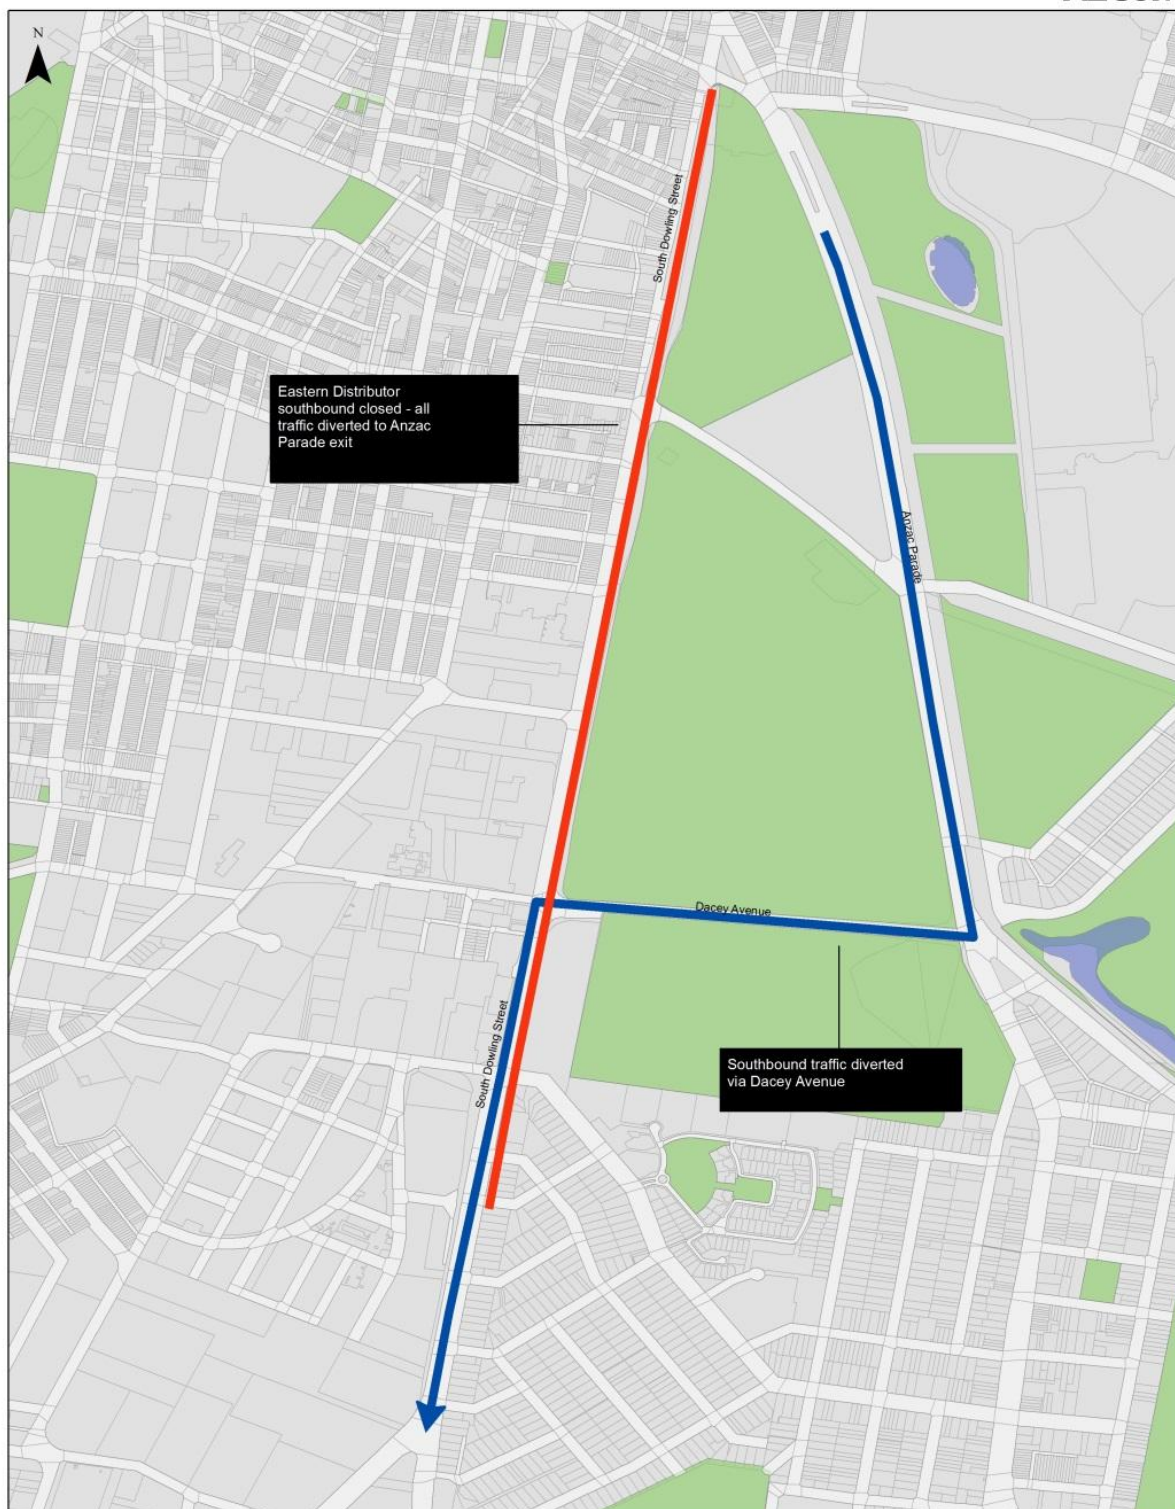

Legend

- Road closed
- Alternate route

CSELR
Eastern Distributor Southbound Road Closure - Night Works
 Source: LPMA 2011, StreetPro 2010
 APR 2013
 60238638

0 50 100 200
 m