


Appendix F2-1

Report 610.14089-R1

Page 1 of 2

ENMM triggered receivers - 2017 Build

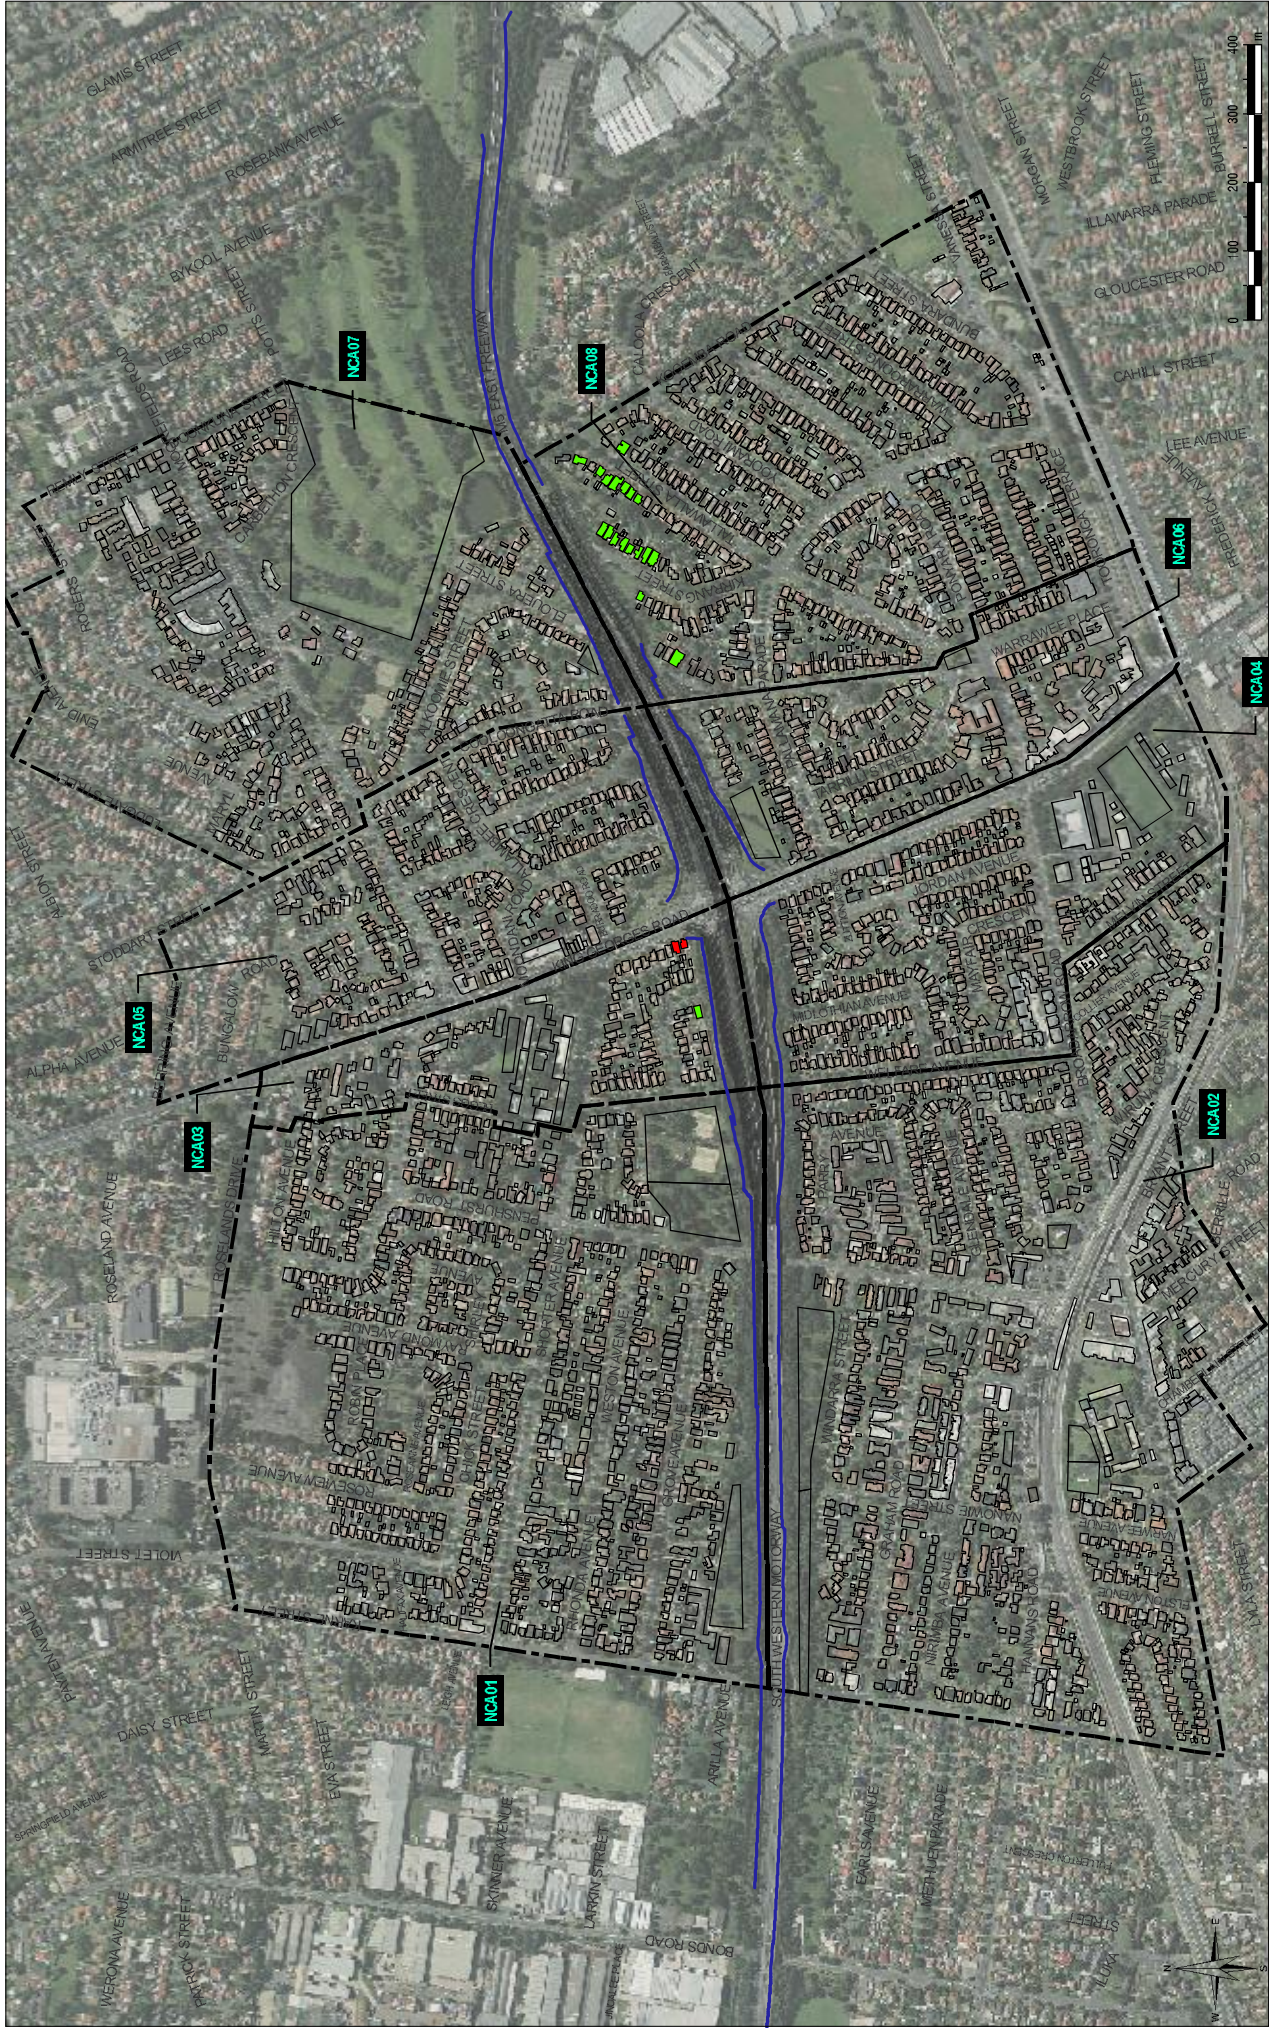



2 LINCOLN STREET
LANE COVE
NEW SOUTH WALES 2066
AUSTRALIA
T: 61 2 9377 8100
F: 61 2 9427 8200
www.slronline.com

The content contained within this document may be based on third party data.
SLR Consulting Australia Pty Ltd does not guarantee the accuracy of such information.

Project No.:	610.14089
Date:	15/09/2014
Drawn by:	NT
Scale:	1:11,000
Sheet Size:	A4
Projection:	GDA 1994 MGA Zone 56

WestConnex Delivery Authority

ENMW Triggered Locations

2017 Build,
with Existing Noise Barriers

< 10 dB Above RNP Base Criteria

Existing Barriers

Noise Catchment Areas


H:\Projects\SLR\630-SN\NT\610-SYD\610-14089_KG\UFI\figures\src\GIS\SLR\61014089_1T\Bckground_05.mxd

Appendix F2-2

Report 610.14089-R1

Page 1 of 2

ENMM triggered receivers - 2027 Build

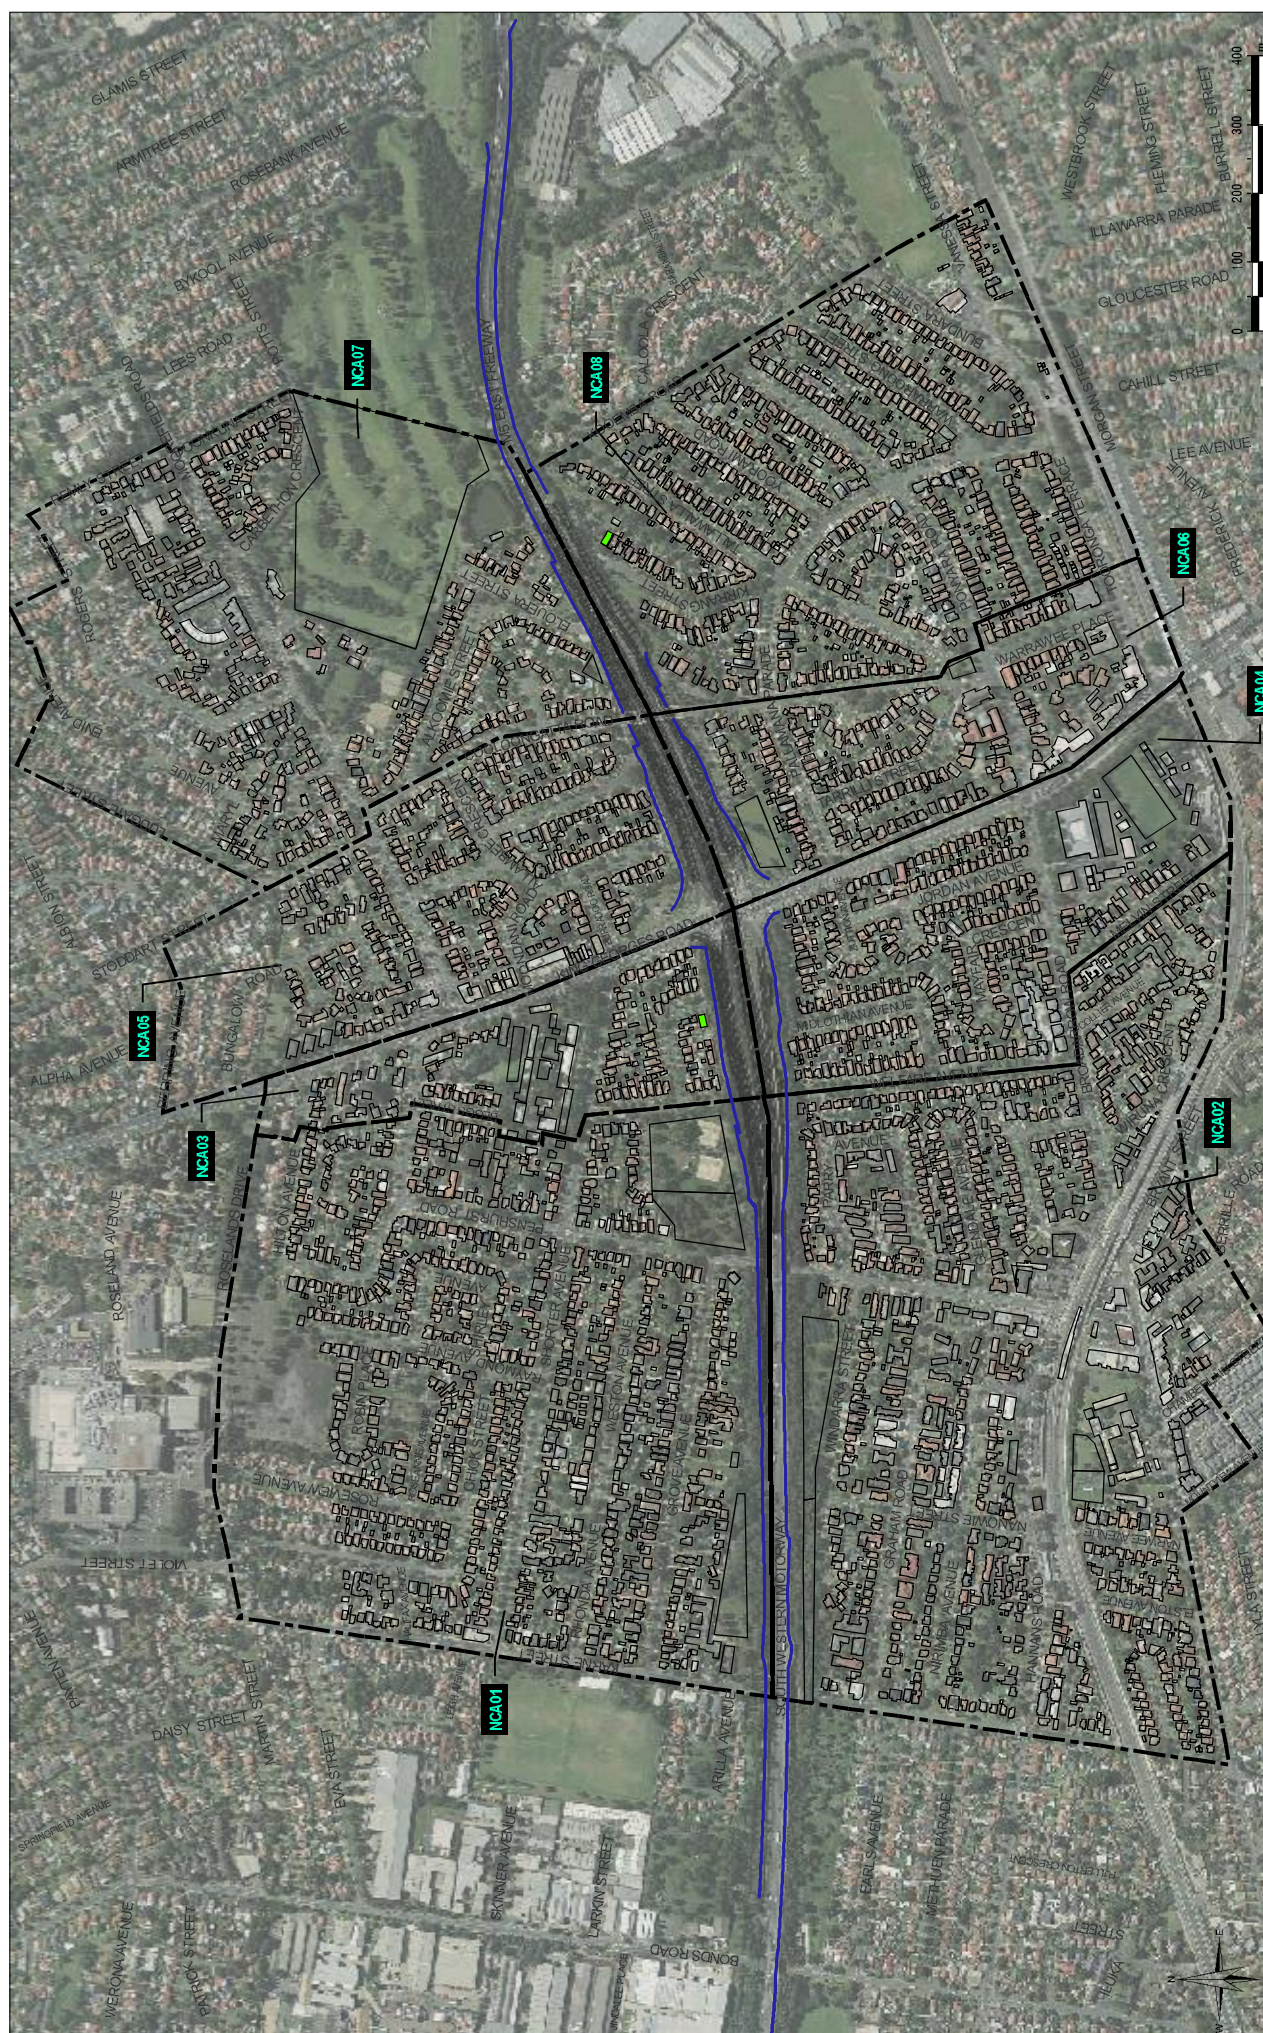

WestConnex Delivery Authority

ENMM Triggered Locations

2027 Build
with Existing Noise Barriers

Existing Barriers

Noise Catchment Areas

< 10 dB Above RNP Base Criteria

≥10 dB Above RNP Base Criteria

Project No.:	610.14089
Date:	15/09/2014
Drawn by:	NT
Scale:	1:11,000
Sheet Size:	A4
Projection:	GDA 1994 MGA Zone 56

2 LINCOLN STREET
LANE COVE
SOUTH WALES 2066
AUSTRALIA
T: 61 2 9427 8100
F: 61 2 9427 8200
www.sirconsulting.com



The content contained within this document may be based on third party data. SLR Consulting Australia Pty Ltd does not guarantee the accuracy of such information.