

Appendix H2

Report 610.14089-R1

Page 1 of 3


Predicted Residential Noise Levels - 2027 Final Build Scenario

Appendix I1

Report 610.14089-R1

Page 1 of 2

Residual Property Treatment Location Maps – 2017 Final Design

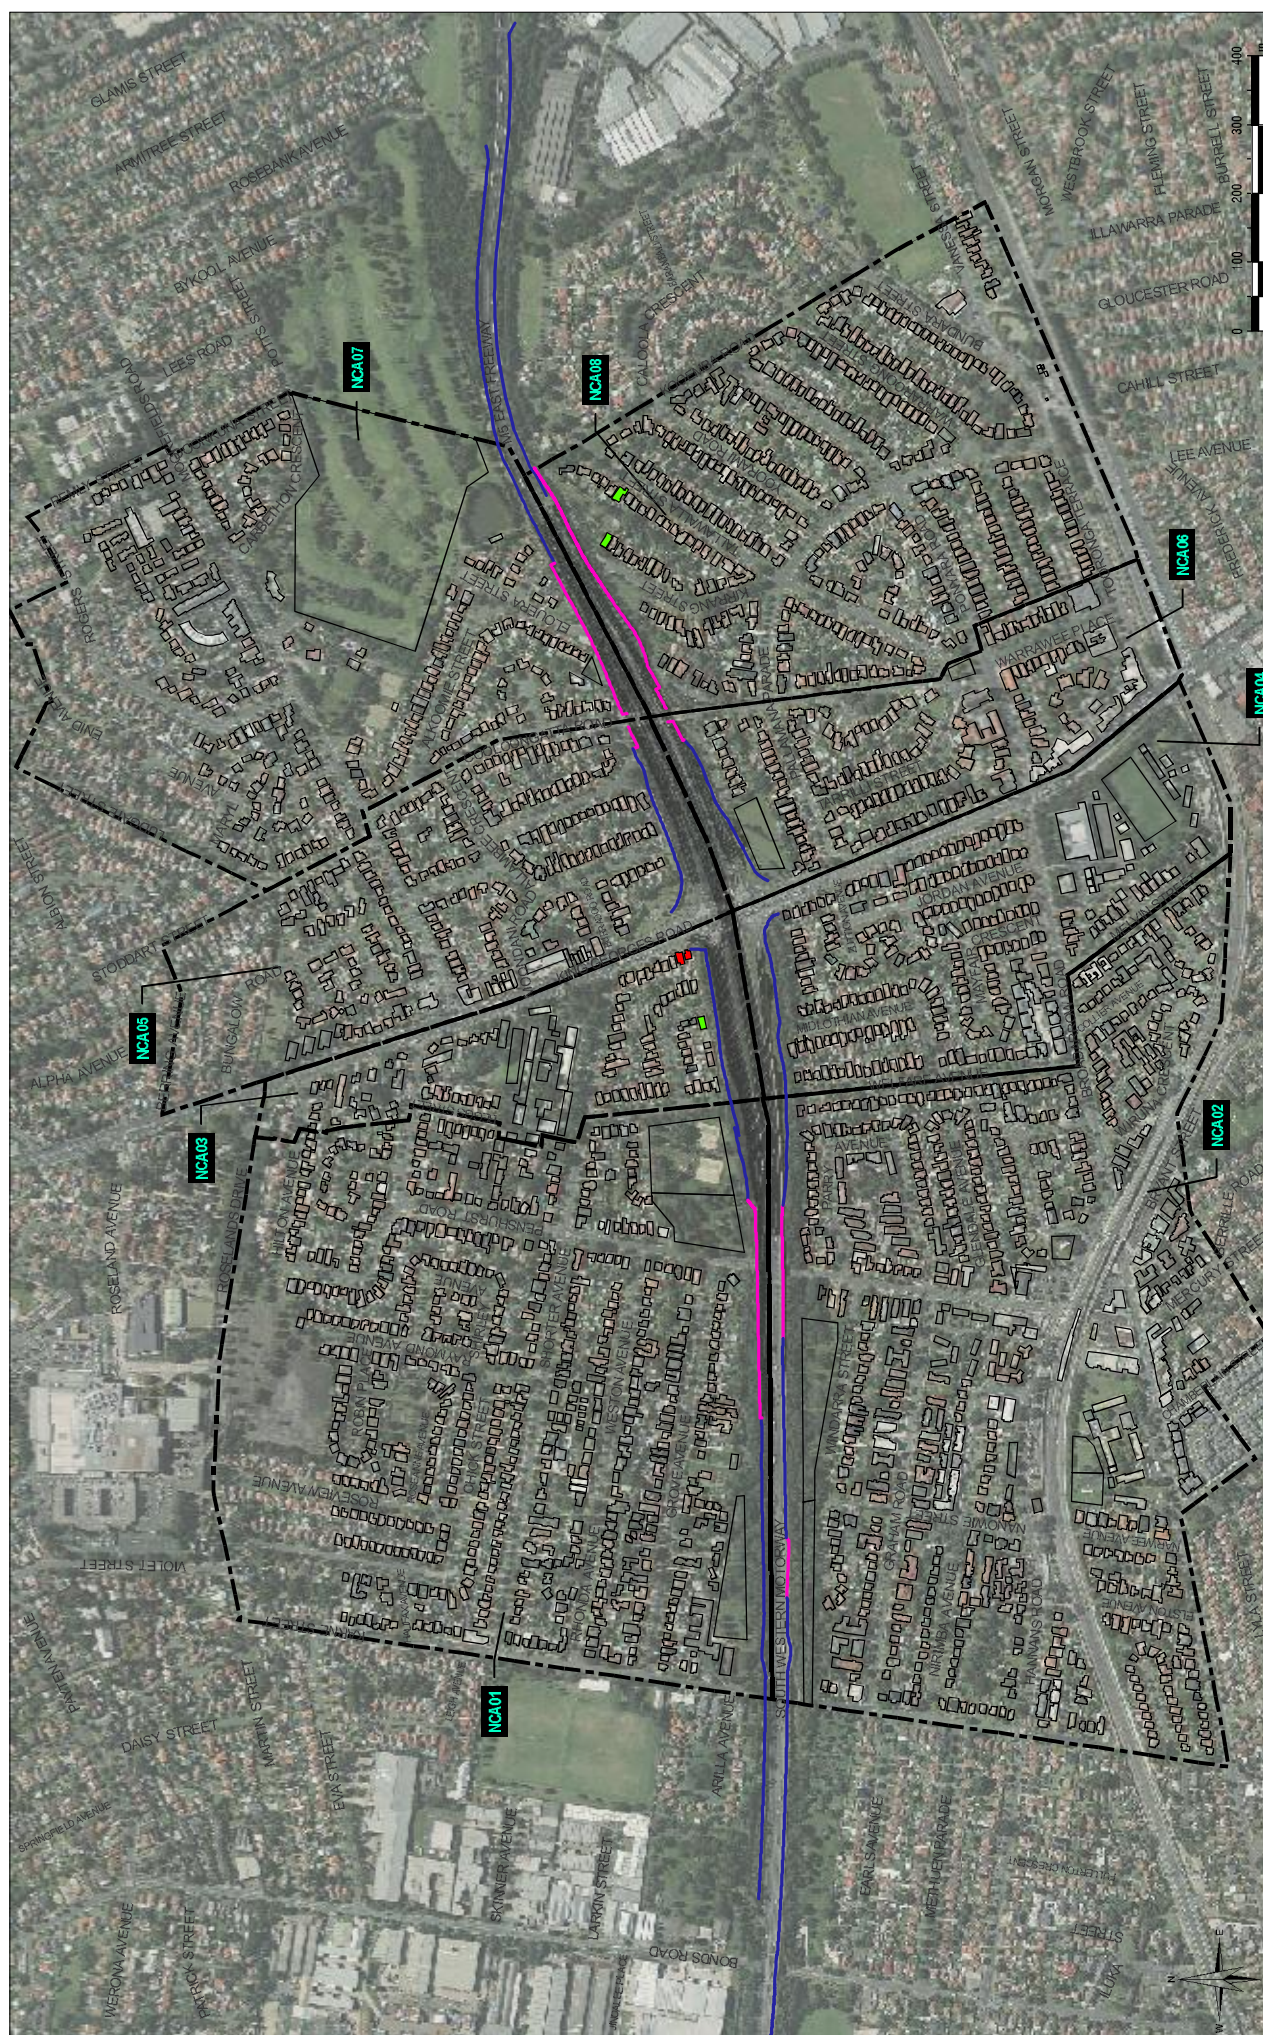

2 LINCOLN STREET
LANE COVE
SOUTH WALES 2066
AUSTRALIA
T: 61 2 9427 8100
F: 61 2 9427 8200
www.slrconsulting.com



The content contained within this document may be based on third party data.

Project No.:	610.14089
Date:	15/09/2014
Drawn by:	NT
Scale:	1:11,000
Sheet Size:	A4
Projection:	GDA 1994 M

■ < 10 dB Above RNP Base Criteria — New / Replaced Barriers
■ ≥ 10 dB Above RNP Base Criteria — Retain Existing Barriers
 Noise Catchment Areas

WestConnex Delivery Authority

Property Treatment Locations

2017 Final Build With Recommended Noise Barriers