



LEGEND



Proposed native tree planting

Existing trees

Feature planting

Low shrub / groundcover planting

Turf




Road surface - existing and widening


Footpath / shareway

Figure 19 King Georges Road Intersection Landscape Concept Plan: west (Source: AECOM, 26 June, 2014. SK-01)



- New retaining walls
- Existing noise walls
- Solid noise wall
- Transparent noise wall
- Feature noise wall

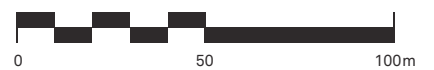

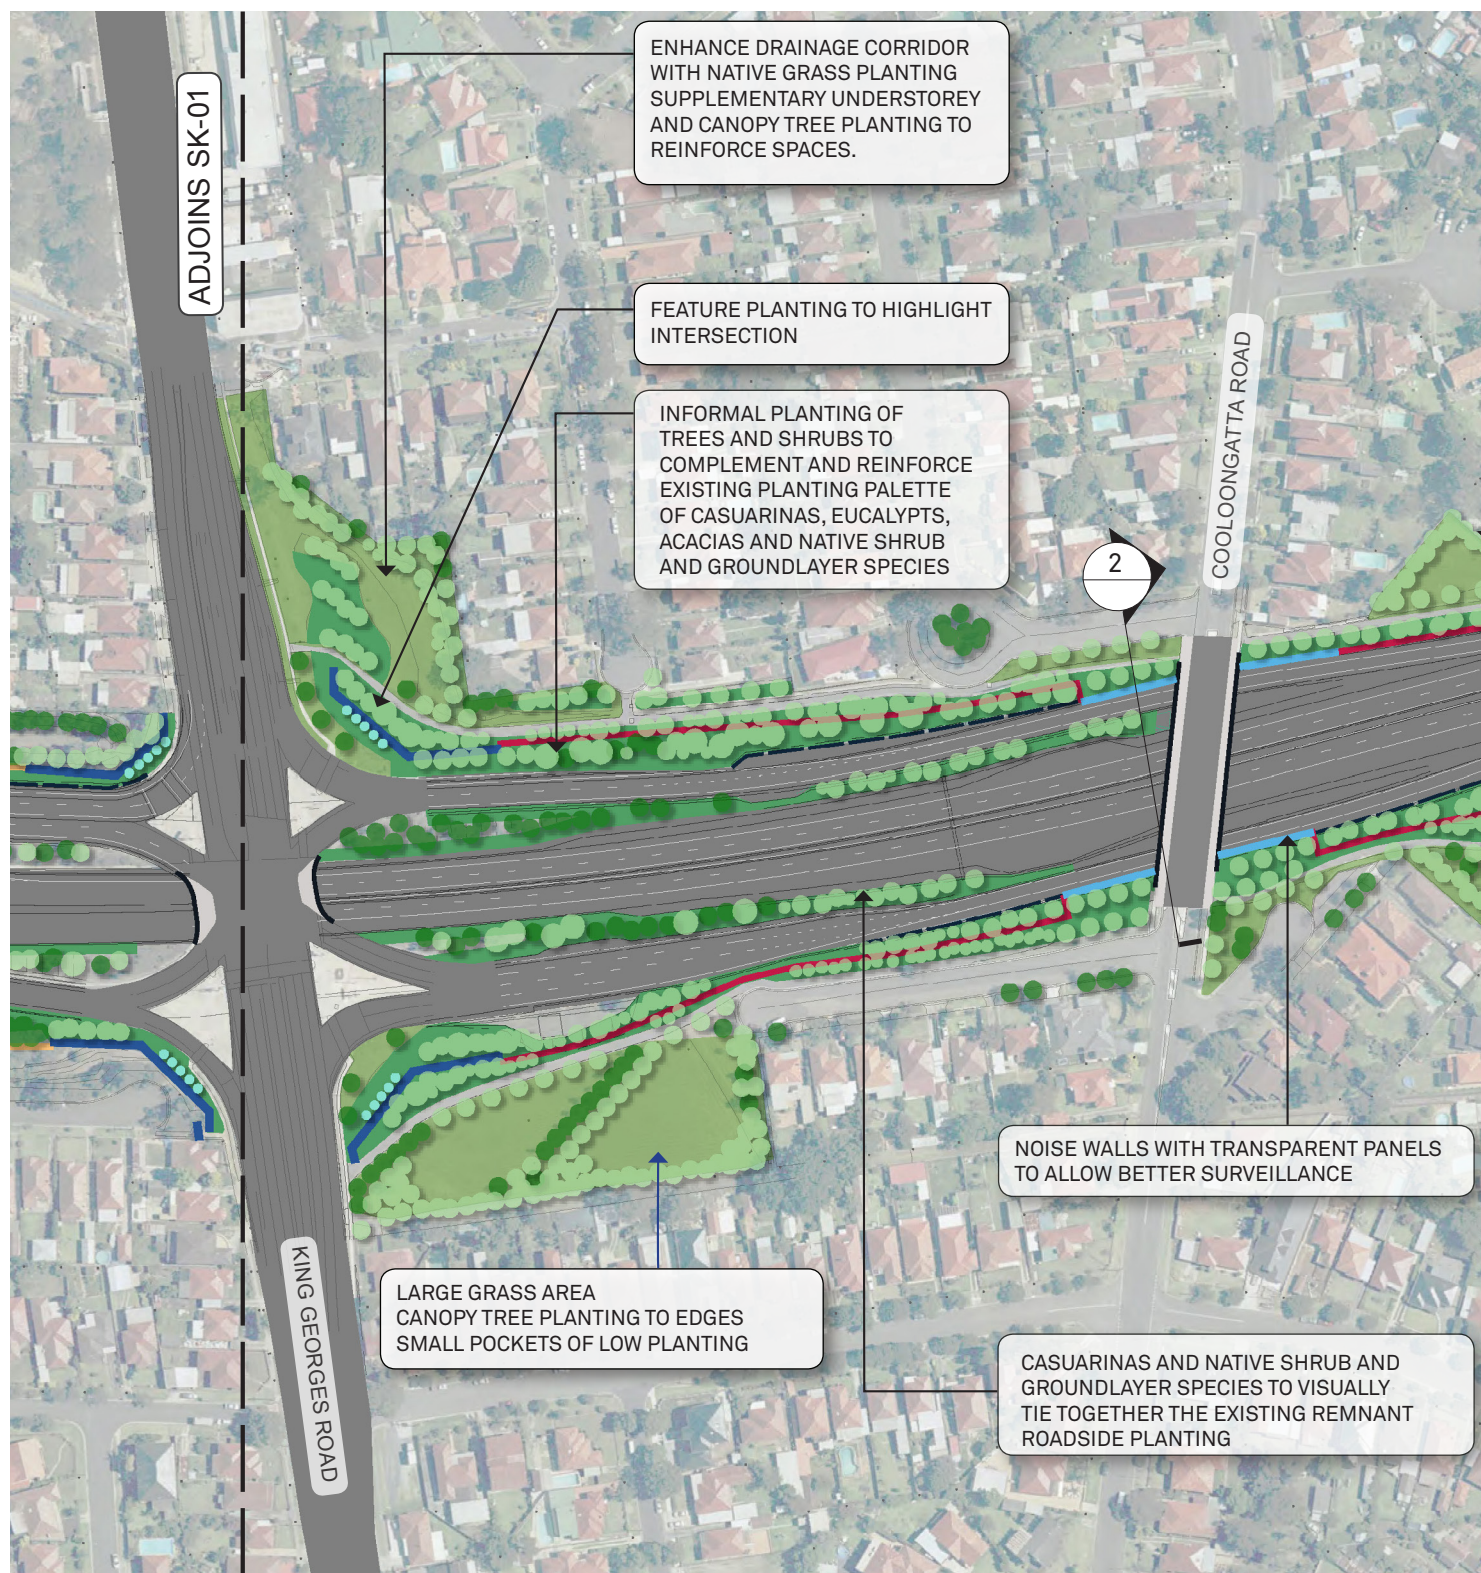

LEGEND



Proposed native tree planting

Existing trees

Feature planting

Low shrub / groundcover planting



Turf




Road surface - existing and widening

Footpath / shareway


Figure 20 King Georges Road Intersection Landscape Concept Plan: east (Source: AECOM, 26 June, 2014. SK-02)

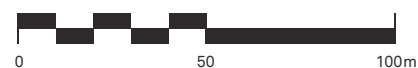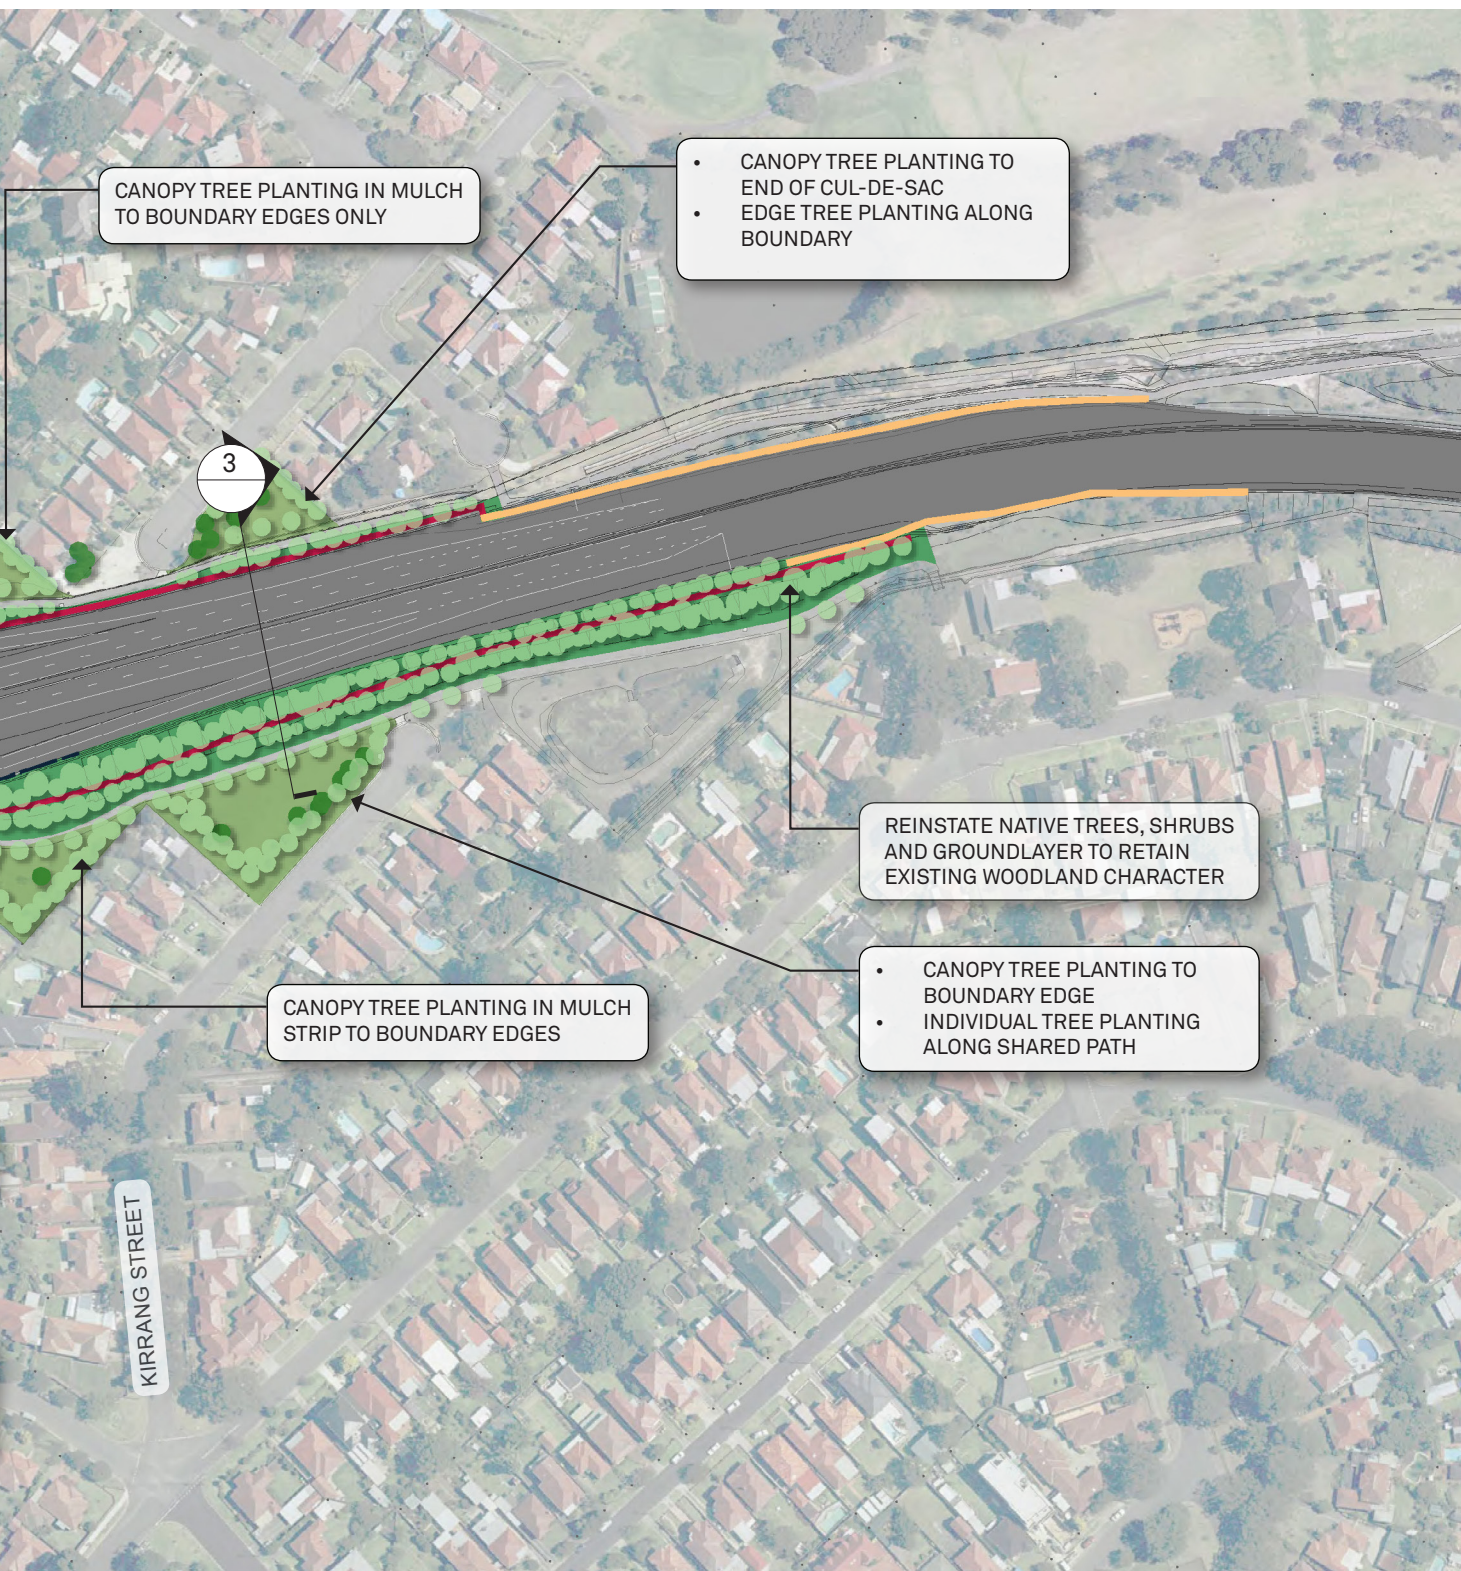

- New retaining walls
- Existing noise walls
- Solid noise wall
- Transparent noise wall
- Feature noise wall

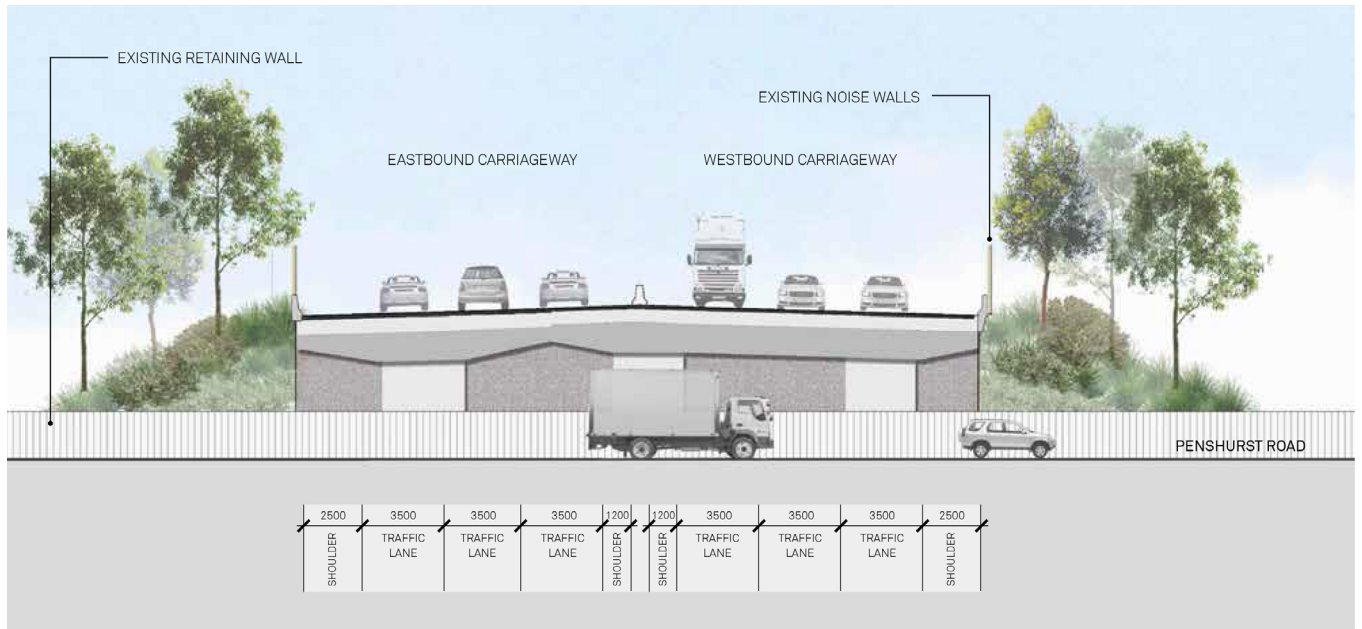


SECTION 1 / CH. 1500 (BRIDGE OVER PENSHURST ROAD)
EXISTING

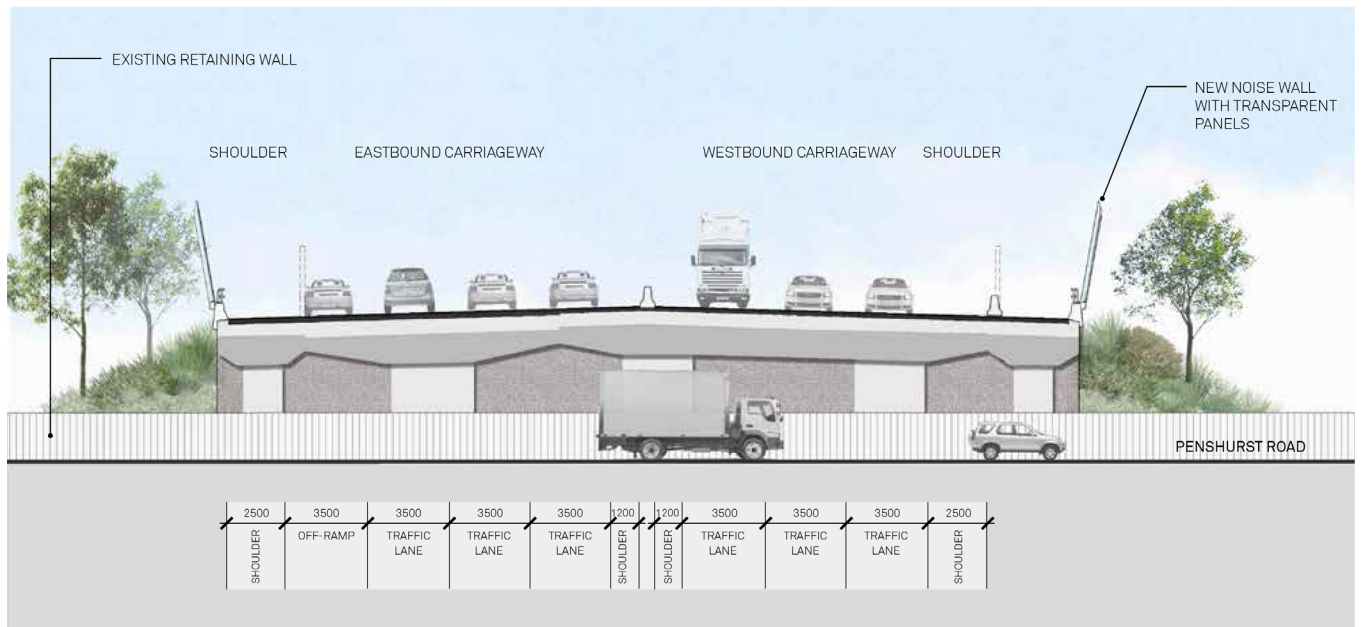


SECTION 1 / CH. 1500 (BRIDGE OVER PENSHURST ROAD)
PROPOSED

Figure 21 Section 1; Concept design proposal for the widening of the Motorway bridge over Penshurst Road. Existing condition above, proposed widening below. The existing solid noise wall will be replaced with a transparent noise wall, reducing the overall visual mass of the bridge.

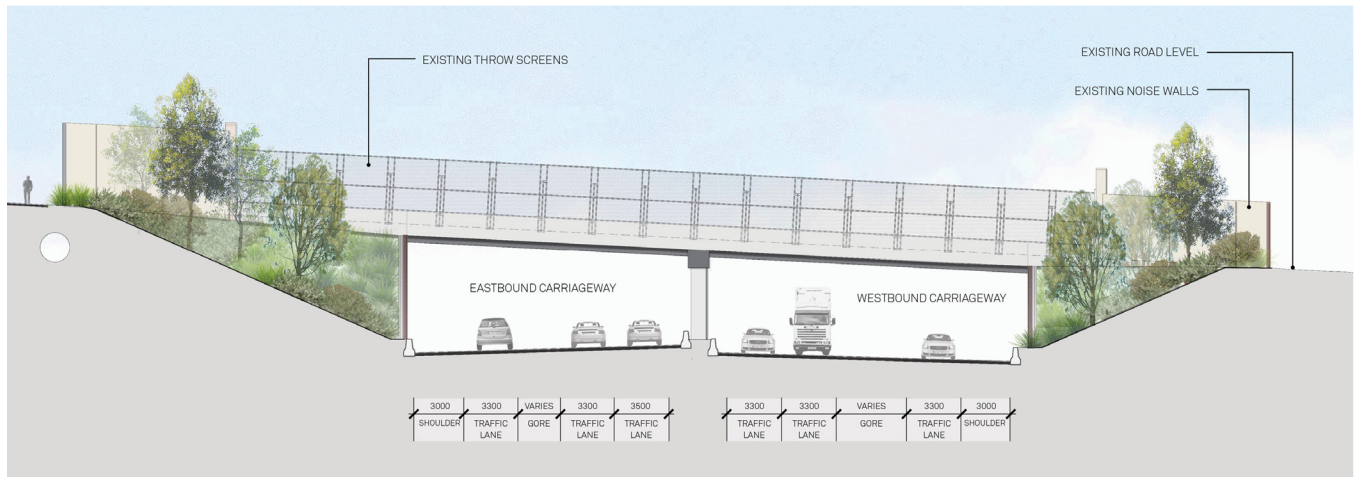

SECTION 2 / CH. 2300 (NEAR COOLOONGATTA ROAD BRIDGE)
EXISTING

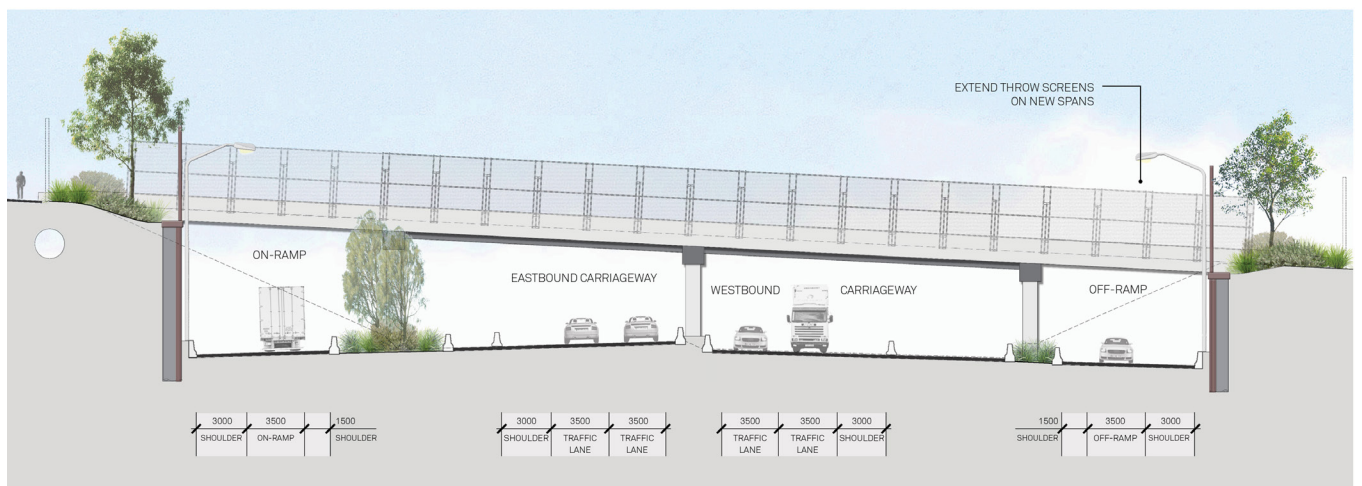

0 2 4 6 8 10 12m

SECTION 2 / CH. 2300 (NEAR COOLOONGATTA ROAD BRIDGE)
PROPOSED

Figure 22 Section 2; Concept design proposal for Cooloongatta Road bridge. Existing condition above, proposed extension below.



Figure 25 *Angophora costata*



Figure 23 *Cupaniopsis anacardioides*



Figure 24 *Waterhousea floribunda*

PLANTING SCHEDULE

SPECIES	COMMON NAME	TYPE	CHARACTER				
		Street Trees	Corridor	Revegetation	Park Planting	Verge Planting	
TREES							
<i>Acmena smithii</i>	Lilly Pilly		■	■	■		
<i>Allocasuarina littoralis</i>	Black She Oak			■			
<i>Angophora costata</i>	Smooth-barked Apple		■		■		
<i>Backhousia myrtifolia</i>	Ironwood						
<i>Casuarina glauca</i>	Swamp She-oak		■		■		
<i>Corymbia maculata</i>	Spotted Gum		■		■		
<i>Cupaniopsis anacardioides</i>	Tuckaroo	■					
<i>Elaeocarpus reticulatus</i>	Blueberry Ash	■					
<i>Eucalyptus acmenoides</i>	Grey Ironbark		■	■	■		
<i>Eucalyptus crebra</i>	Narrow Leaved Ironbark	■		■	■		
<i>Eucalyptus amplifolia</i>	Cabbage Gum	■					
<i>Eucalyptus fibrosa</i>	Broad-leaved Ironbark			■	■		
<i>Eucalyptus microcorys</i>	Tallowwood		■	■	■		
<i>Eucalyptus moluccana</i>	Grey Box	■		■	■		
<i>Eucalyptus paniculata</i>	Grey Ironbark	■		■	■		
<i>Eucalyptus pilularis</i>	Blackbutt			■	■		
<i>Eucalyptus punctata</i>	Grey Gum	■	■	■	■		
<i>Eucalyptus sideroxylon</i>	Red Iron Bark	■					
<i>Eucalyptus tereticornis</i>	Forest Red Gum		■	■			
<i>Lophostemon confertus</i>	Brush Box	■	■				
<i>Livistona australis</i>	Cabbage Palm	■				■	
<i>Melaleuca decora</i>	White Feather Honey-Myrtle		■	■			
<i>Syncarpia glomulifera</i>	Turpentine					■	
<i>Syzygium leuhmannii</i>	Small leaved Lillypilly		■		■		
<i>Tristaniopsis laurina</i>	Water Gum		■	■		■	
<i>Waterhousea floribunda</i>	Weeping Lillypilly	■	■		■		

PLANTING SCHEDULE

SPECIES	COMMON NAME	TYPE	CHARACTER				
		Street Trees	Corridor	Revegetation	Park Planting	Verge Planting	
SHRUBS							
<i>Acacia longifolia</i>	Sydney Golden Wattle		■	■		■	
<i>Banksia robur</i>	Banksia		■	■	■		
<i>Bursaria spinulosa</i>	Blackthorn		■	■		■	
<i>Calistemon salignus</i>	Willow Bottlebrush		■	■	■	■	
<i>Callistemon citrinus</i> ‘Endeavour’	Callistemon ‘Endeavour’			■	■		
<i>Callistemon</i> 'little john'	Callistemon Dwarf			■	■	■	
<i>Dodonaea triquetra</i>	Common Hop Bush		■	■		■	
<i>Grvillea</i> ‘Robyn Gordon’	Robyn Gordon		■	■	■	■	
<i>Hakea dactyloides</i>	Finger Hakea		■	■		■	
<i>Jacksonia scoparia</i>	Dogwood		■	■		■	
<i>Lambertia formosa</i>	Mountain Devil		■	■		■	
<i>Persoonia levis</i>	Geebung		■	■		■	
<i>Pultenaea elliptica</i>	Bush Pea			■		■	
<i>Pittosporum undulatum</i>	Native Daphne		■	■			



Figure 26 *Acacia longifolia*



Figure 27 *Banksia robur*



Figure 28 *Callistemon* sp.

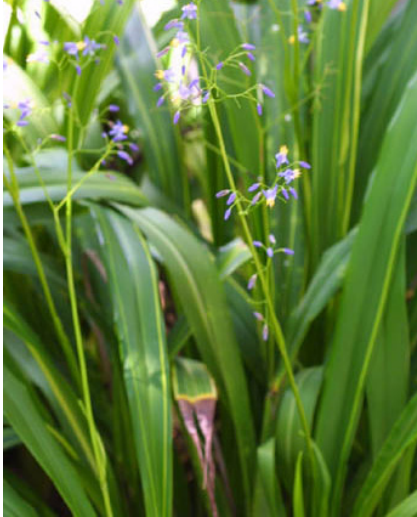


Figure 31 *Dianella caerulea*



Figure 29 *Pandorea pandorana*



Figure 30 *Doryanthes excelsa*

PLANTING SCHEDULE

SPECIES	COMMON NAME	TYPE	CHARACTER				
		Street Trees	Corridor	Revegetation	Park Planting	Verge Planting	
GRASSES AND GROUNDCOVERS							
Blechnum cartilagineumi	Gristle Fern			■		■	
Danthonia racemosa	Wallaby Grass			■		■	
Dianella caerulea	Flax Lily		■	■	■	■	
Doryanthes excelsa	Gynea Lilly		■	■	■	■	
Entolasia marginata	Margined or Bordered Panic					■	
Gahnia clarkei	Tall Saw-sedge			■		■	
Grevillea linearifolia	Grevillea		■		■		
Hardenbergia violacea	False Sarsparilla		■	■	■	■	
Hibbertia scandens	Golden Guinea Flower		■	■	■	■	
Lomandra longifolia	Spiny Headed Mat-Rush		■	■	■	■	
Pennisetum alopecuroides	Swamp Foxtail		■	■	■	■	
Poa labillardieri ‘Eskdale’	Tussock Grass		■	■	■	■	
Themeda australis	Kangaroo Grass			■	■		
Viola hederacea	Native Violet		■	■	■	■	
CLIMBERS							
Ficus pumila	Climbing Fig		■	■		■	
Pandorea pandorana	Wonga Vine		■	■		■	

This page has been left intentionally blank