



LEVEL B2 STAFF PARKING



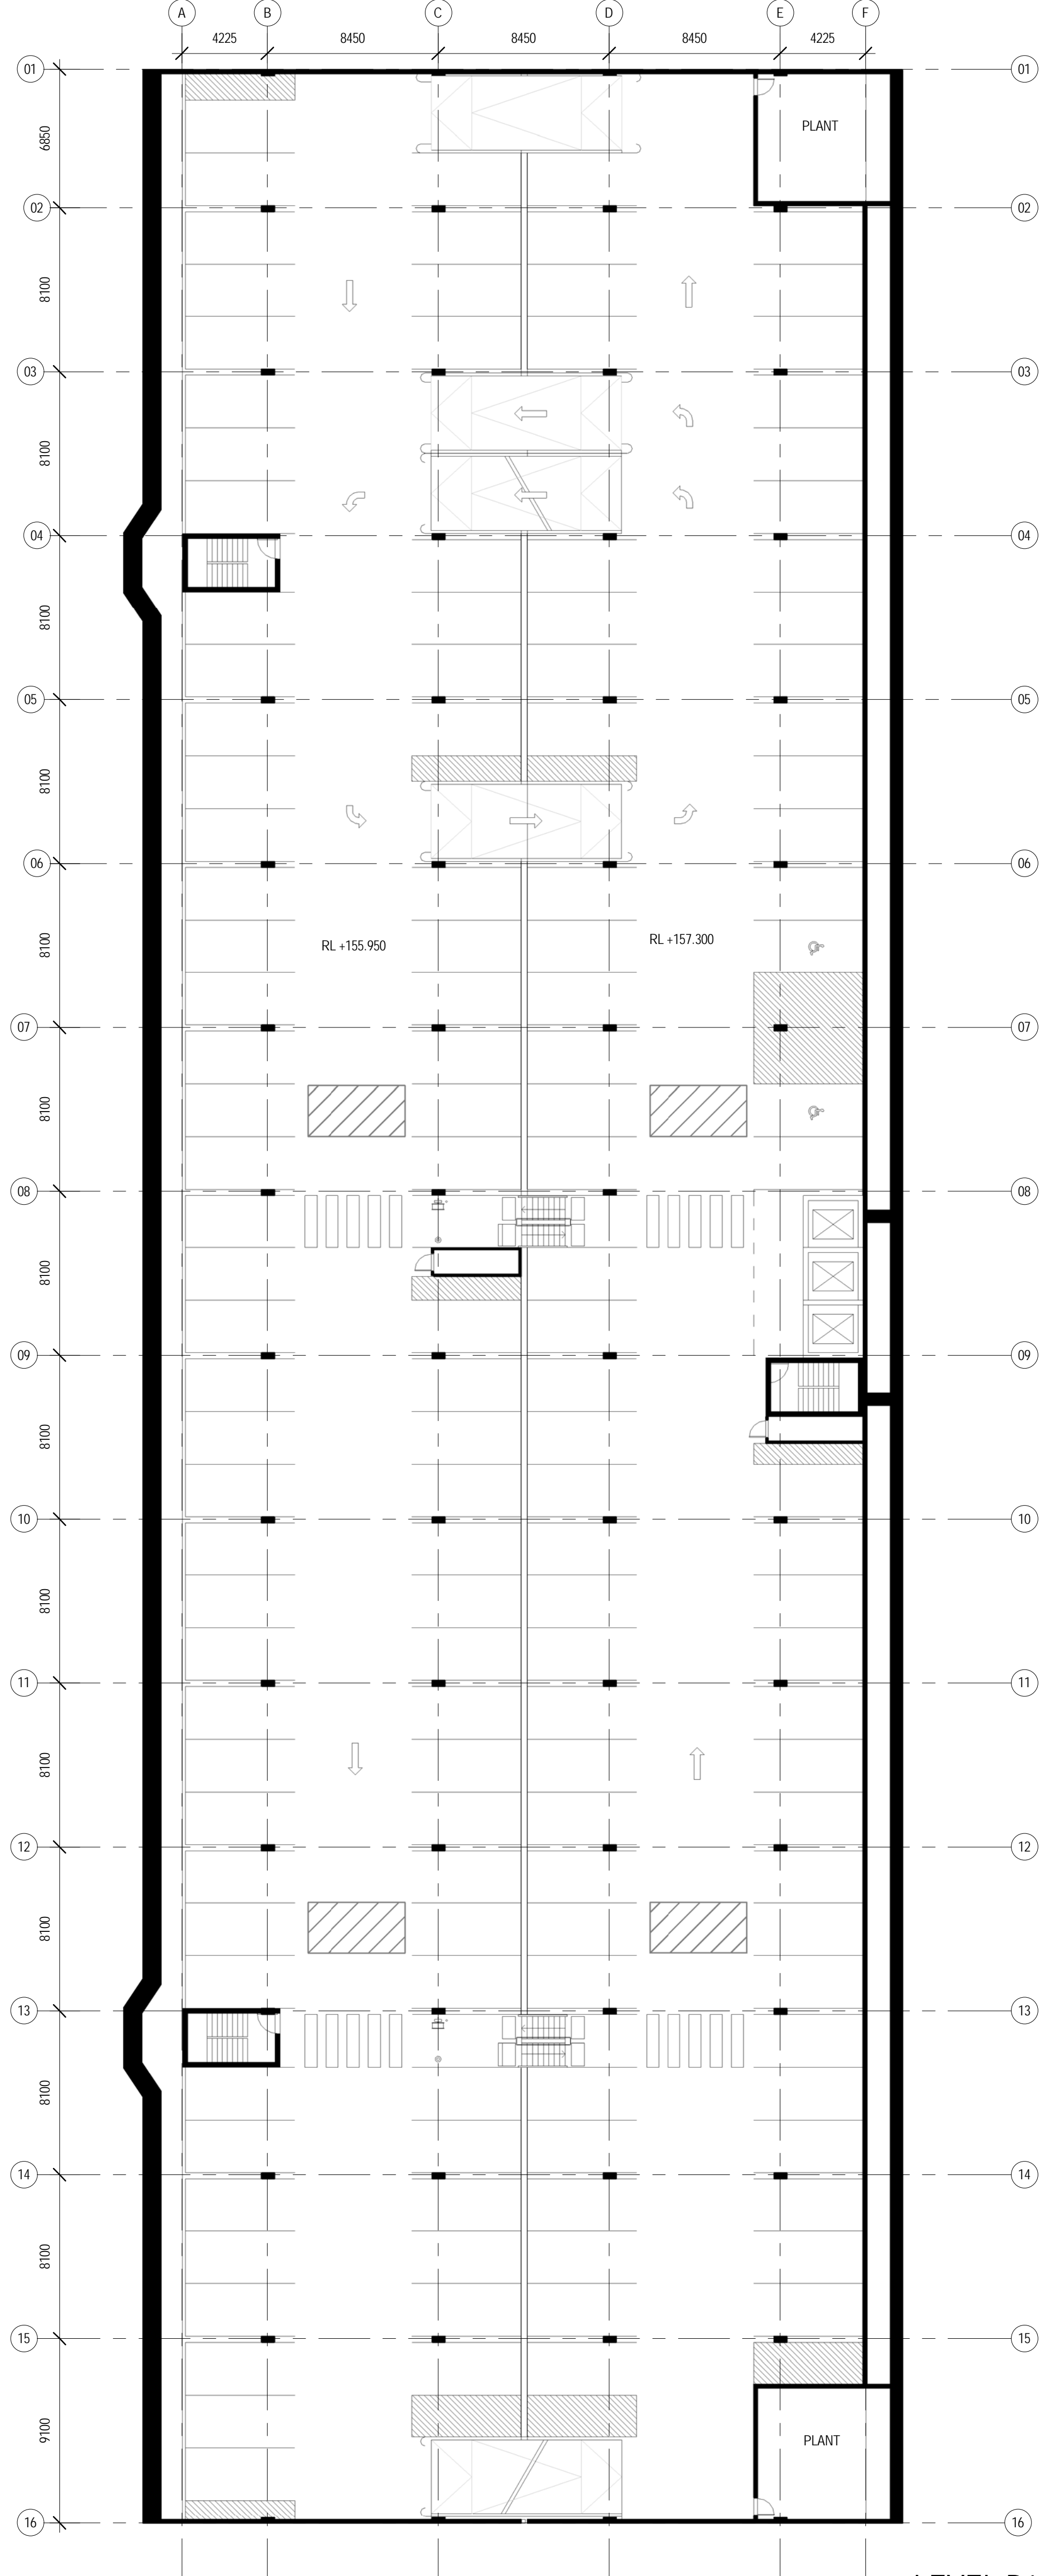


LEVEL B1 STAFF PARKING

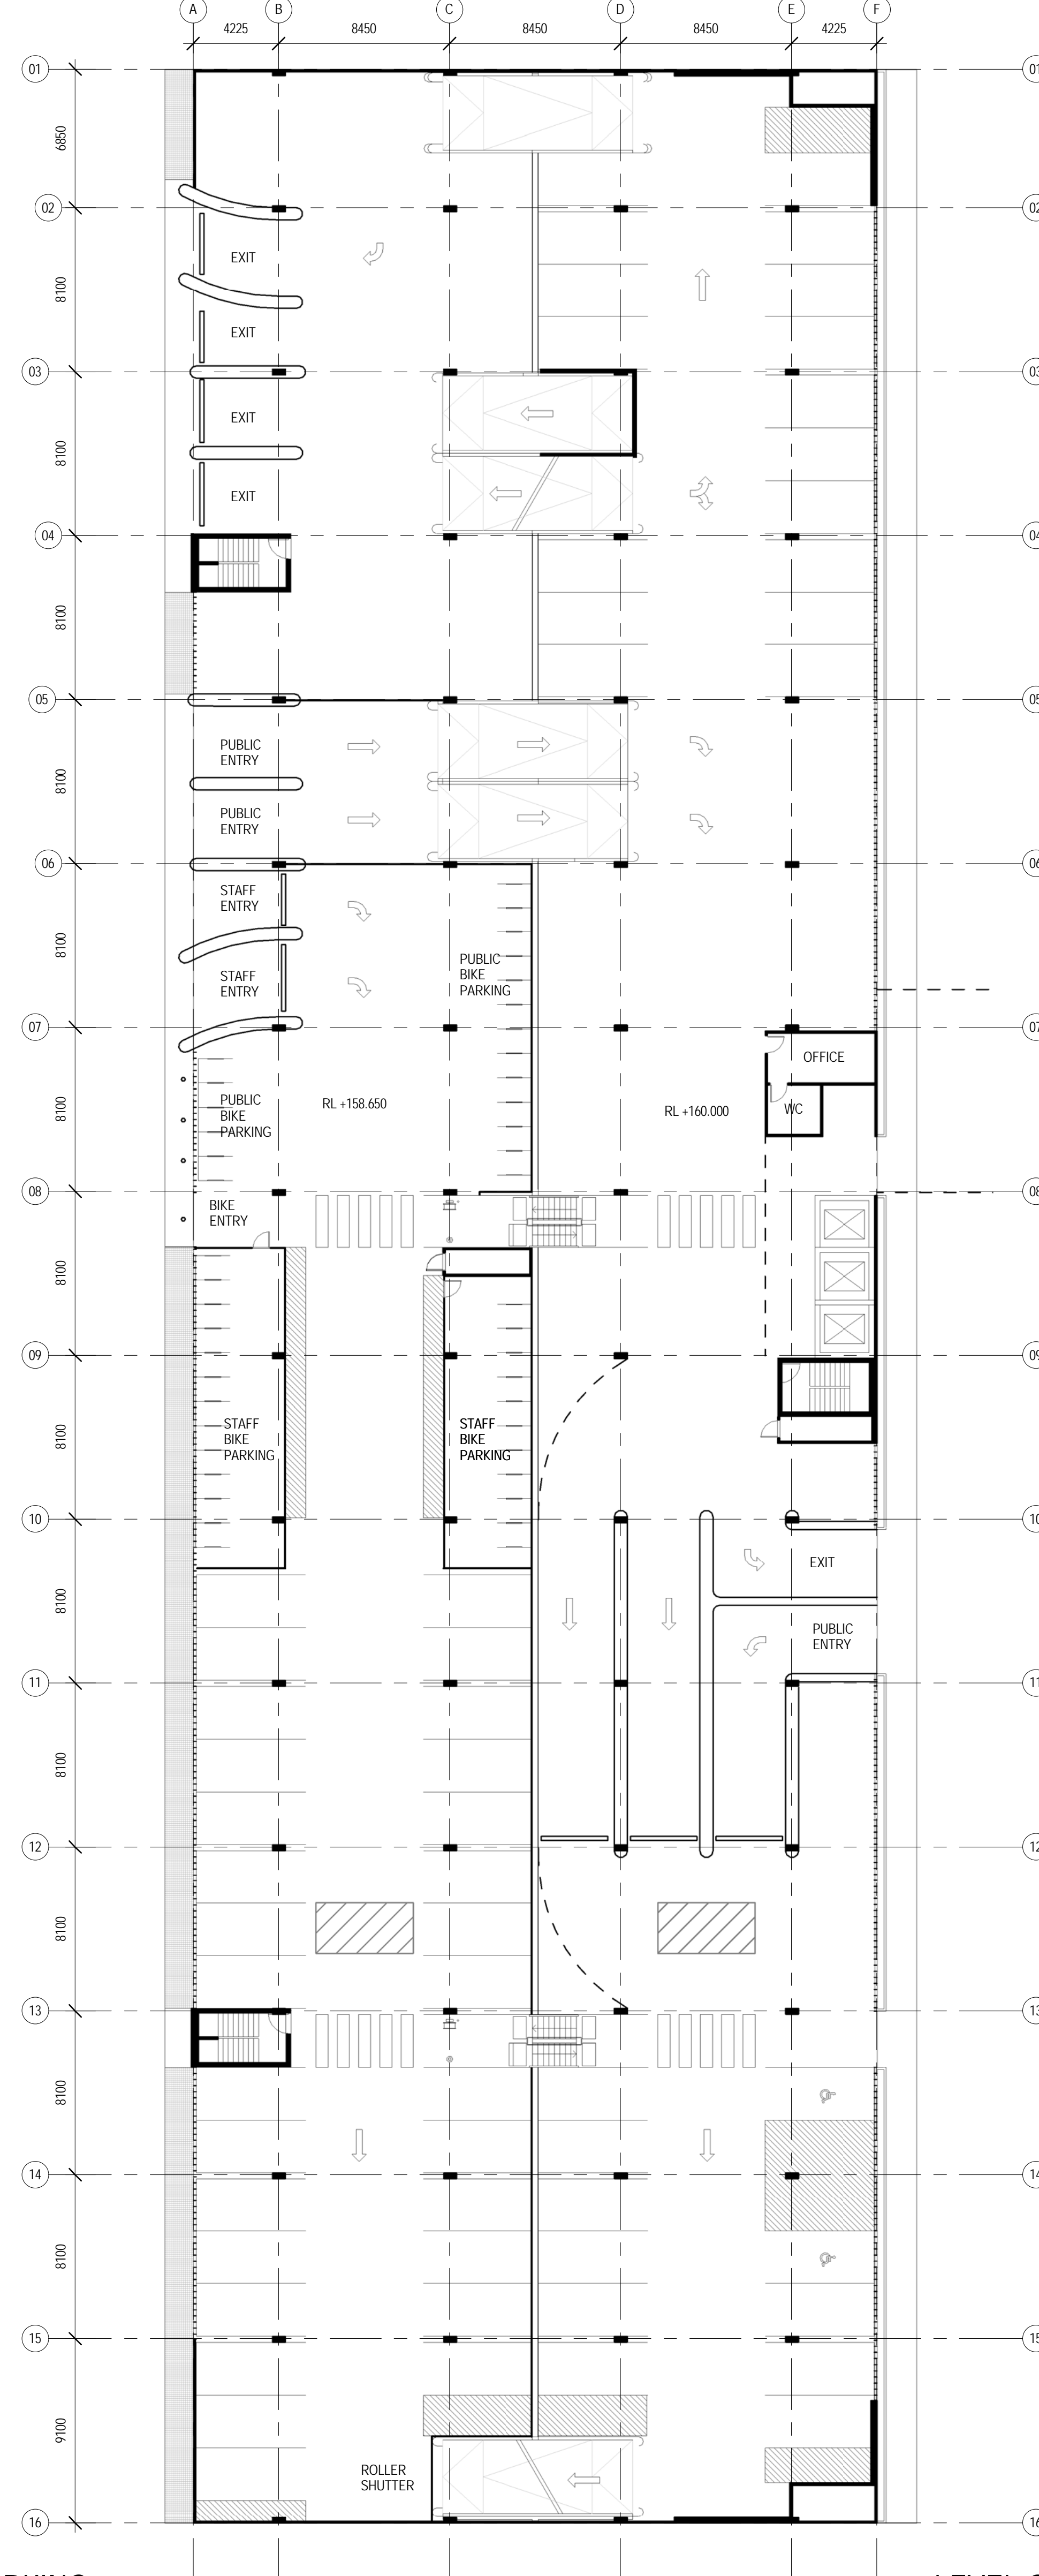


LEVEL GROUND


Parking Numbers	
Type	Count
Accessible	2
Public	142
LEVEL 7	144
Accessible	2
Public	142
LEVEL 6	144
Accessible	2
Public	142
LEVEL 5	144
Accessible	2
Public	142
LEVEL 4	144
Accessible	2
Public	142
LEVEL 3	144
Accessible	2
Public	142
LEVEL 2	144
Accessible	2
Public	140
LEVEL 1	142
Accessible	2
Public	26
Staff	30
LEVEL G	58
Accessible	2
Staff	139
LEVEL B1	141
Accessible	2
Staff	139
LEVEL B2	141
Grand total	1346

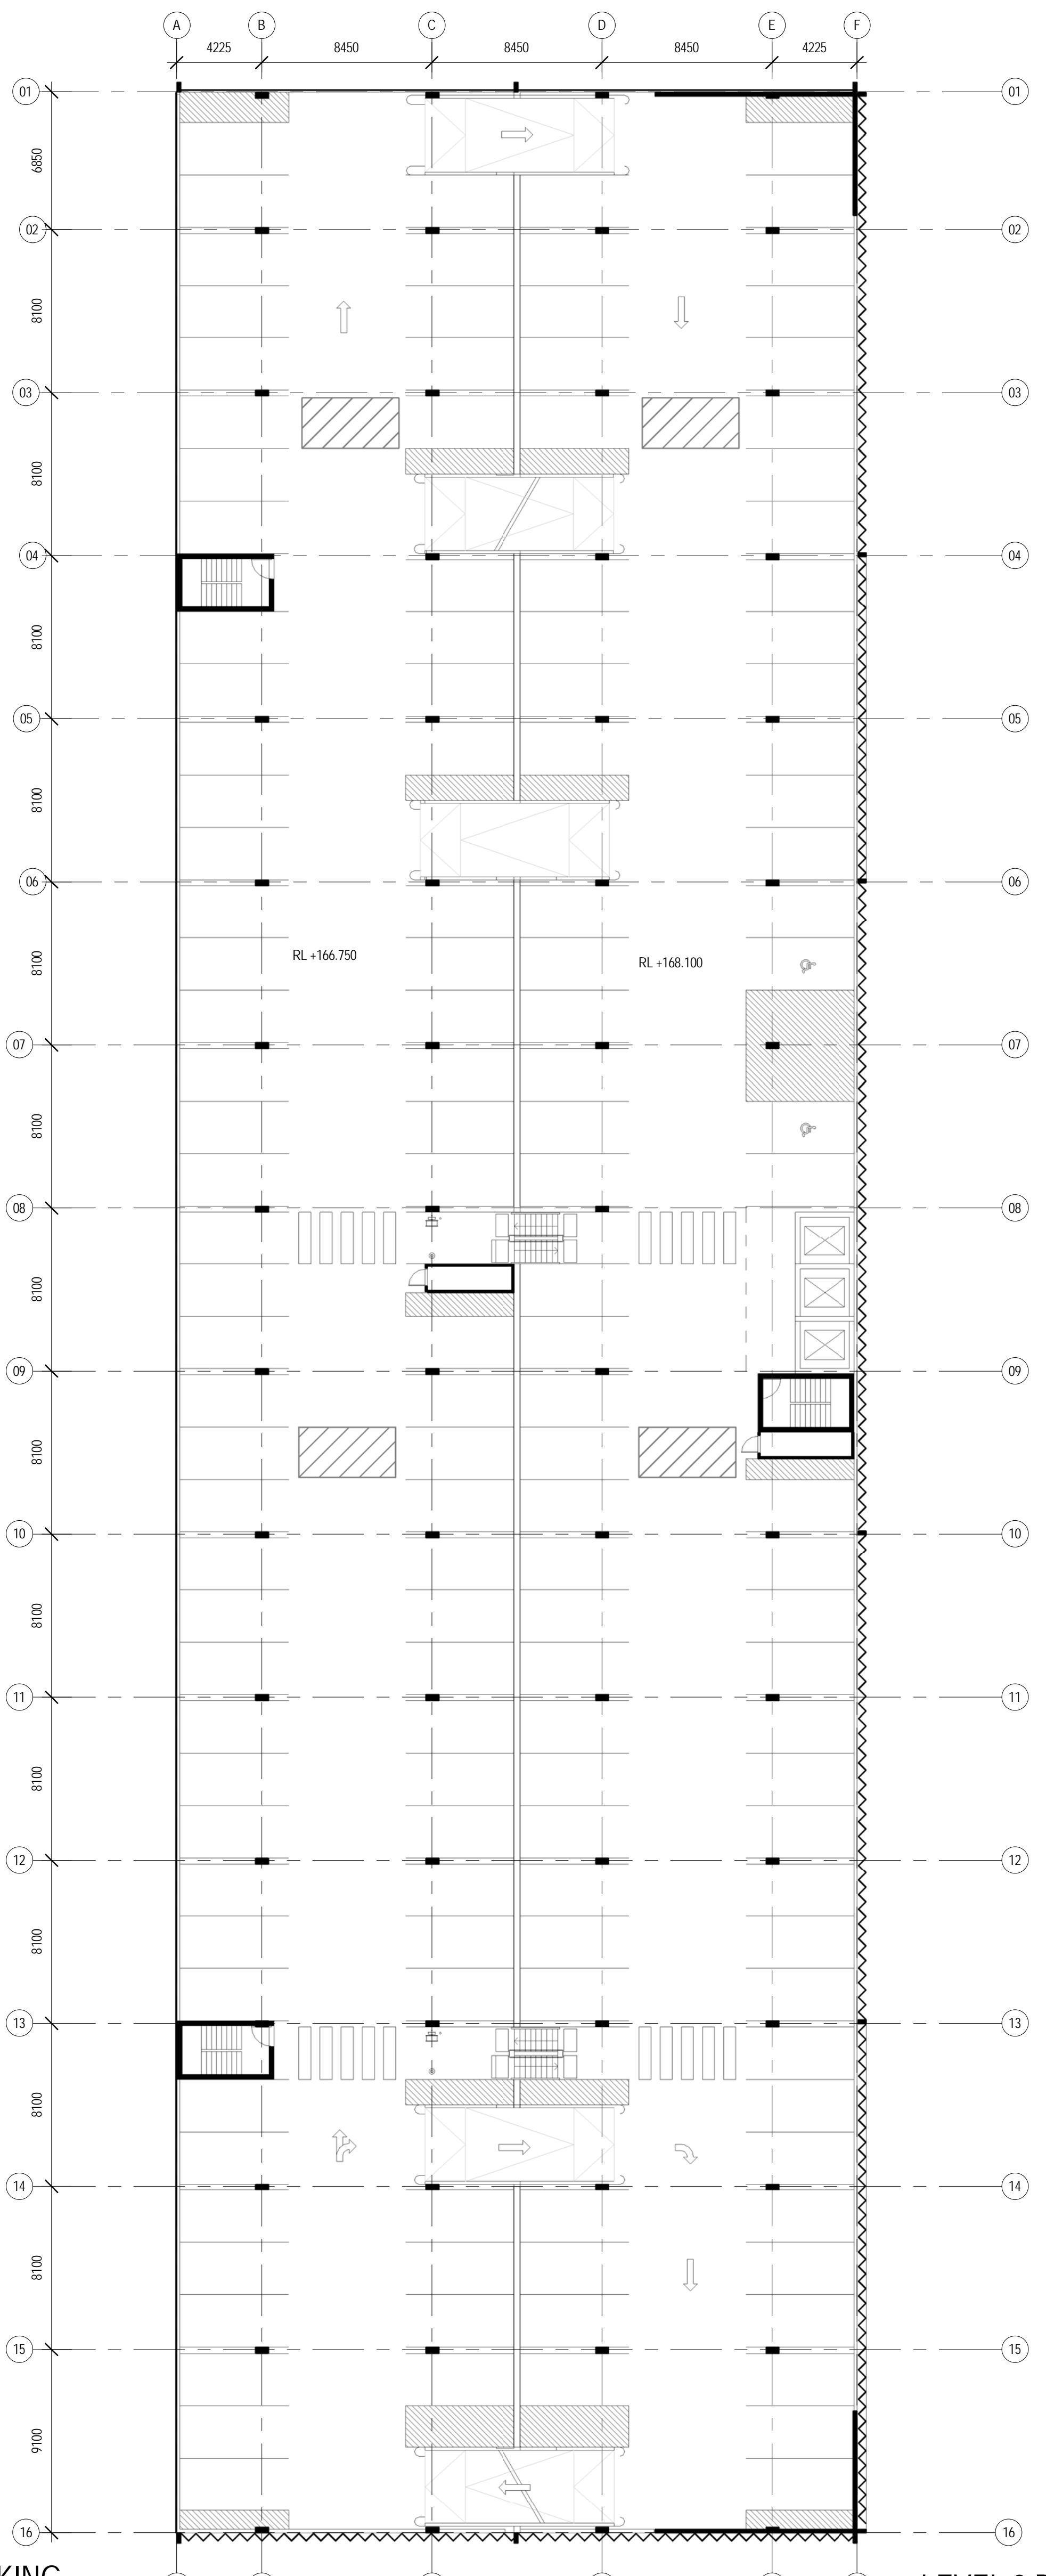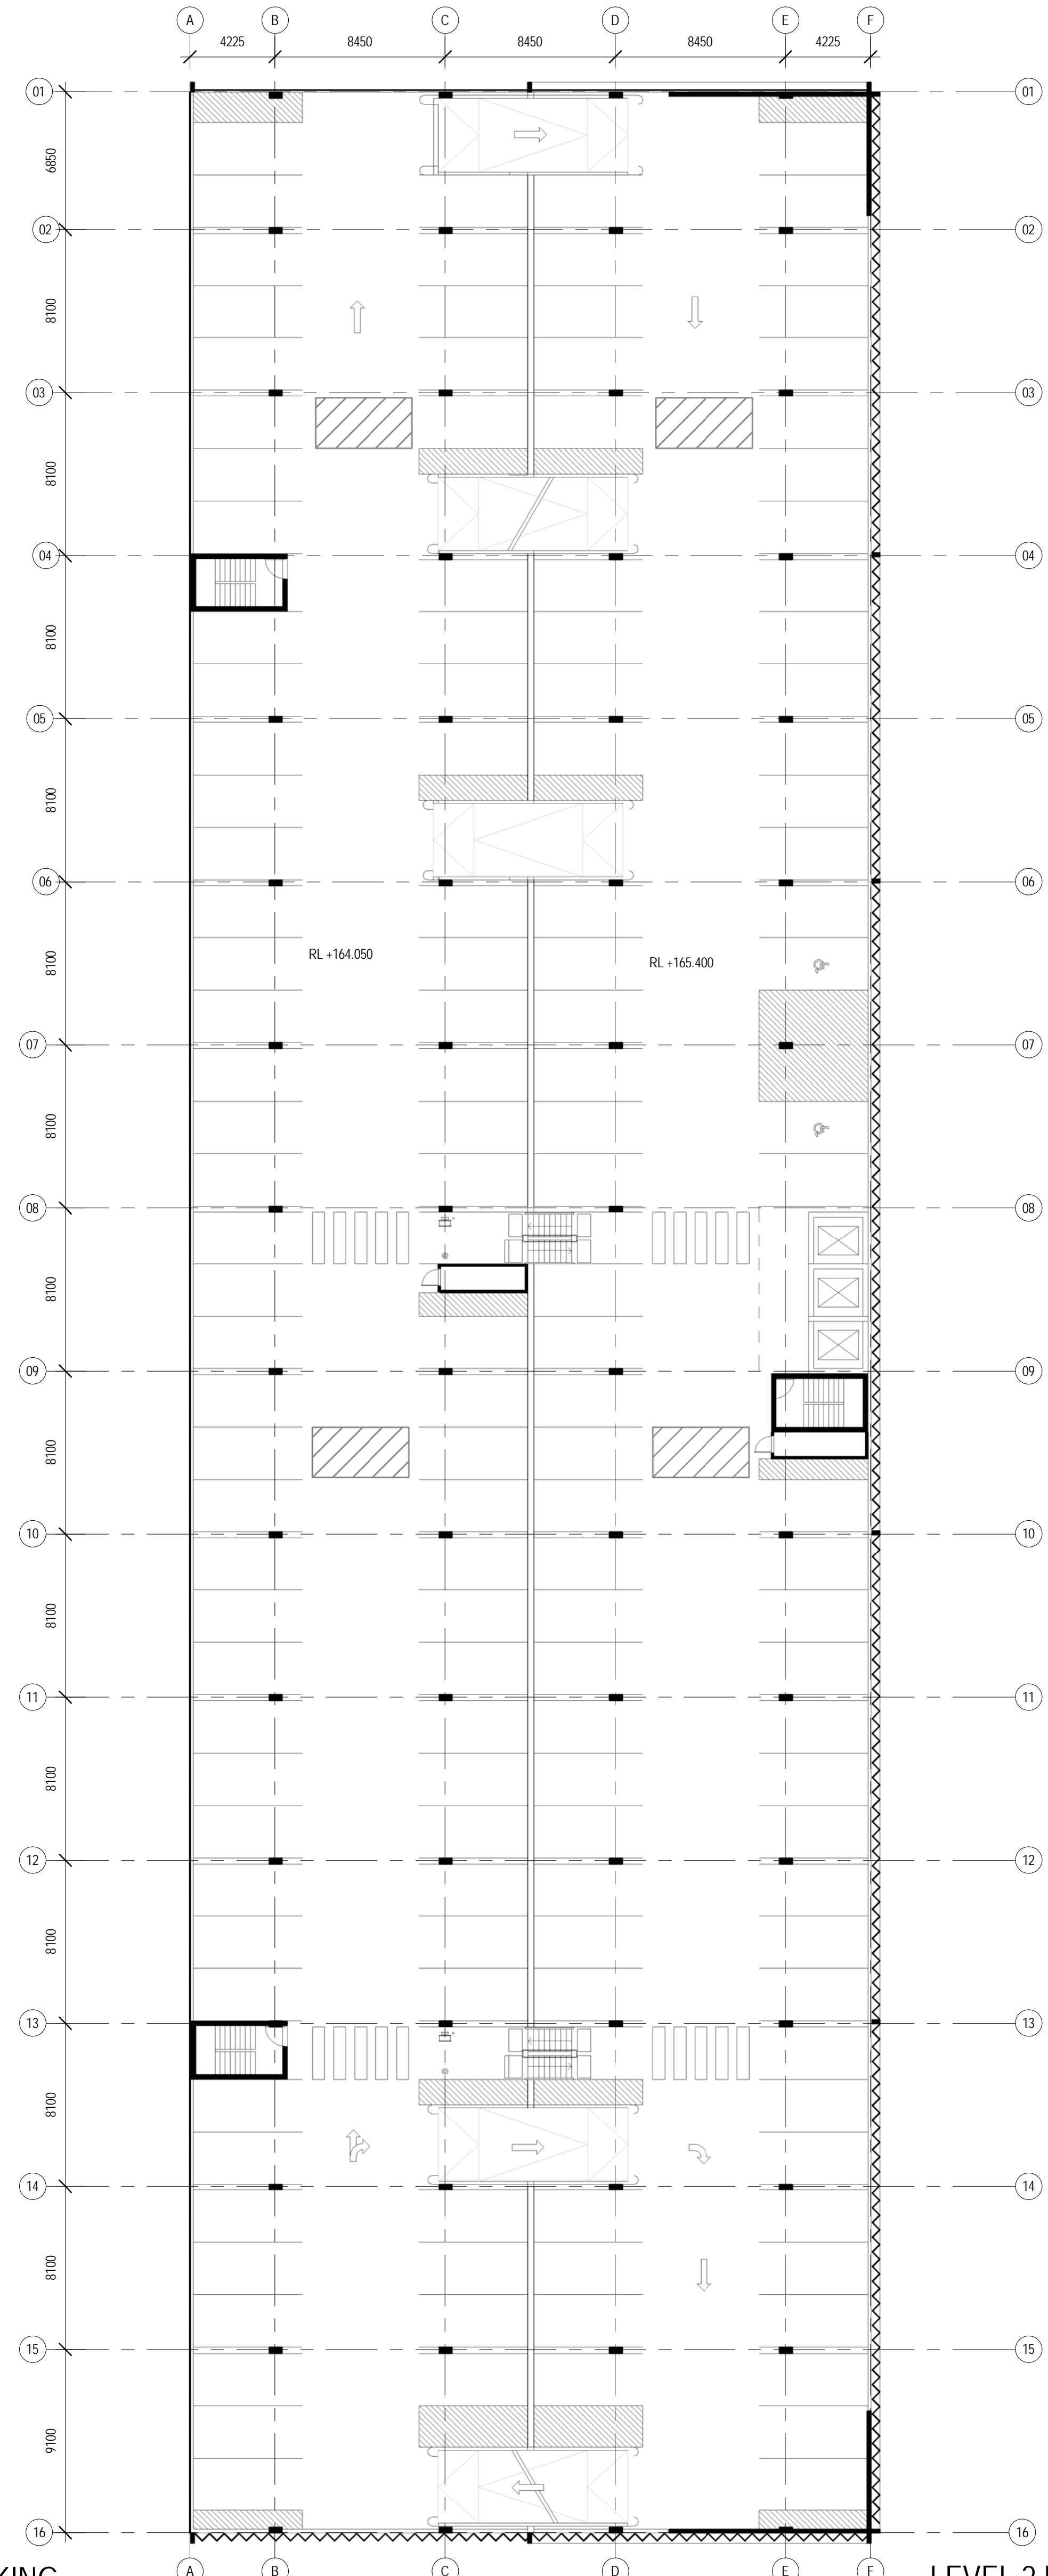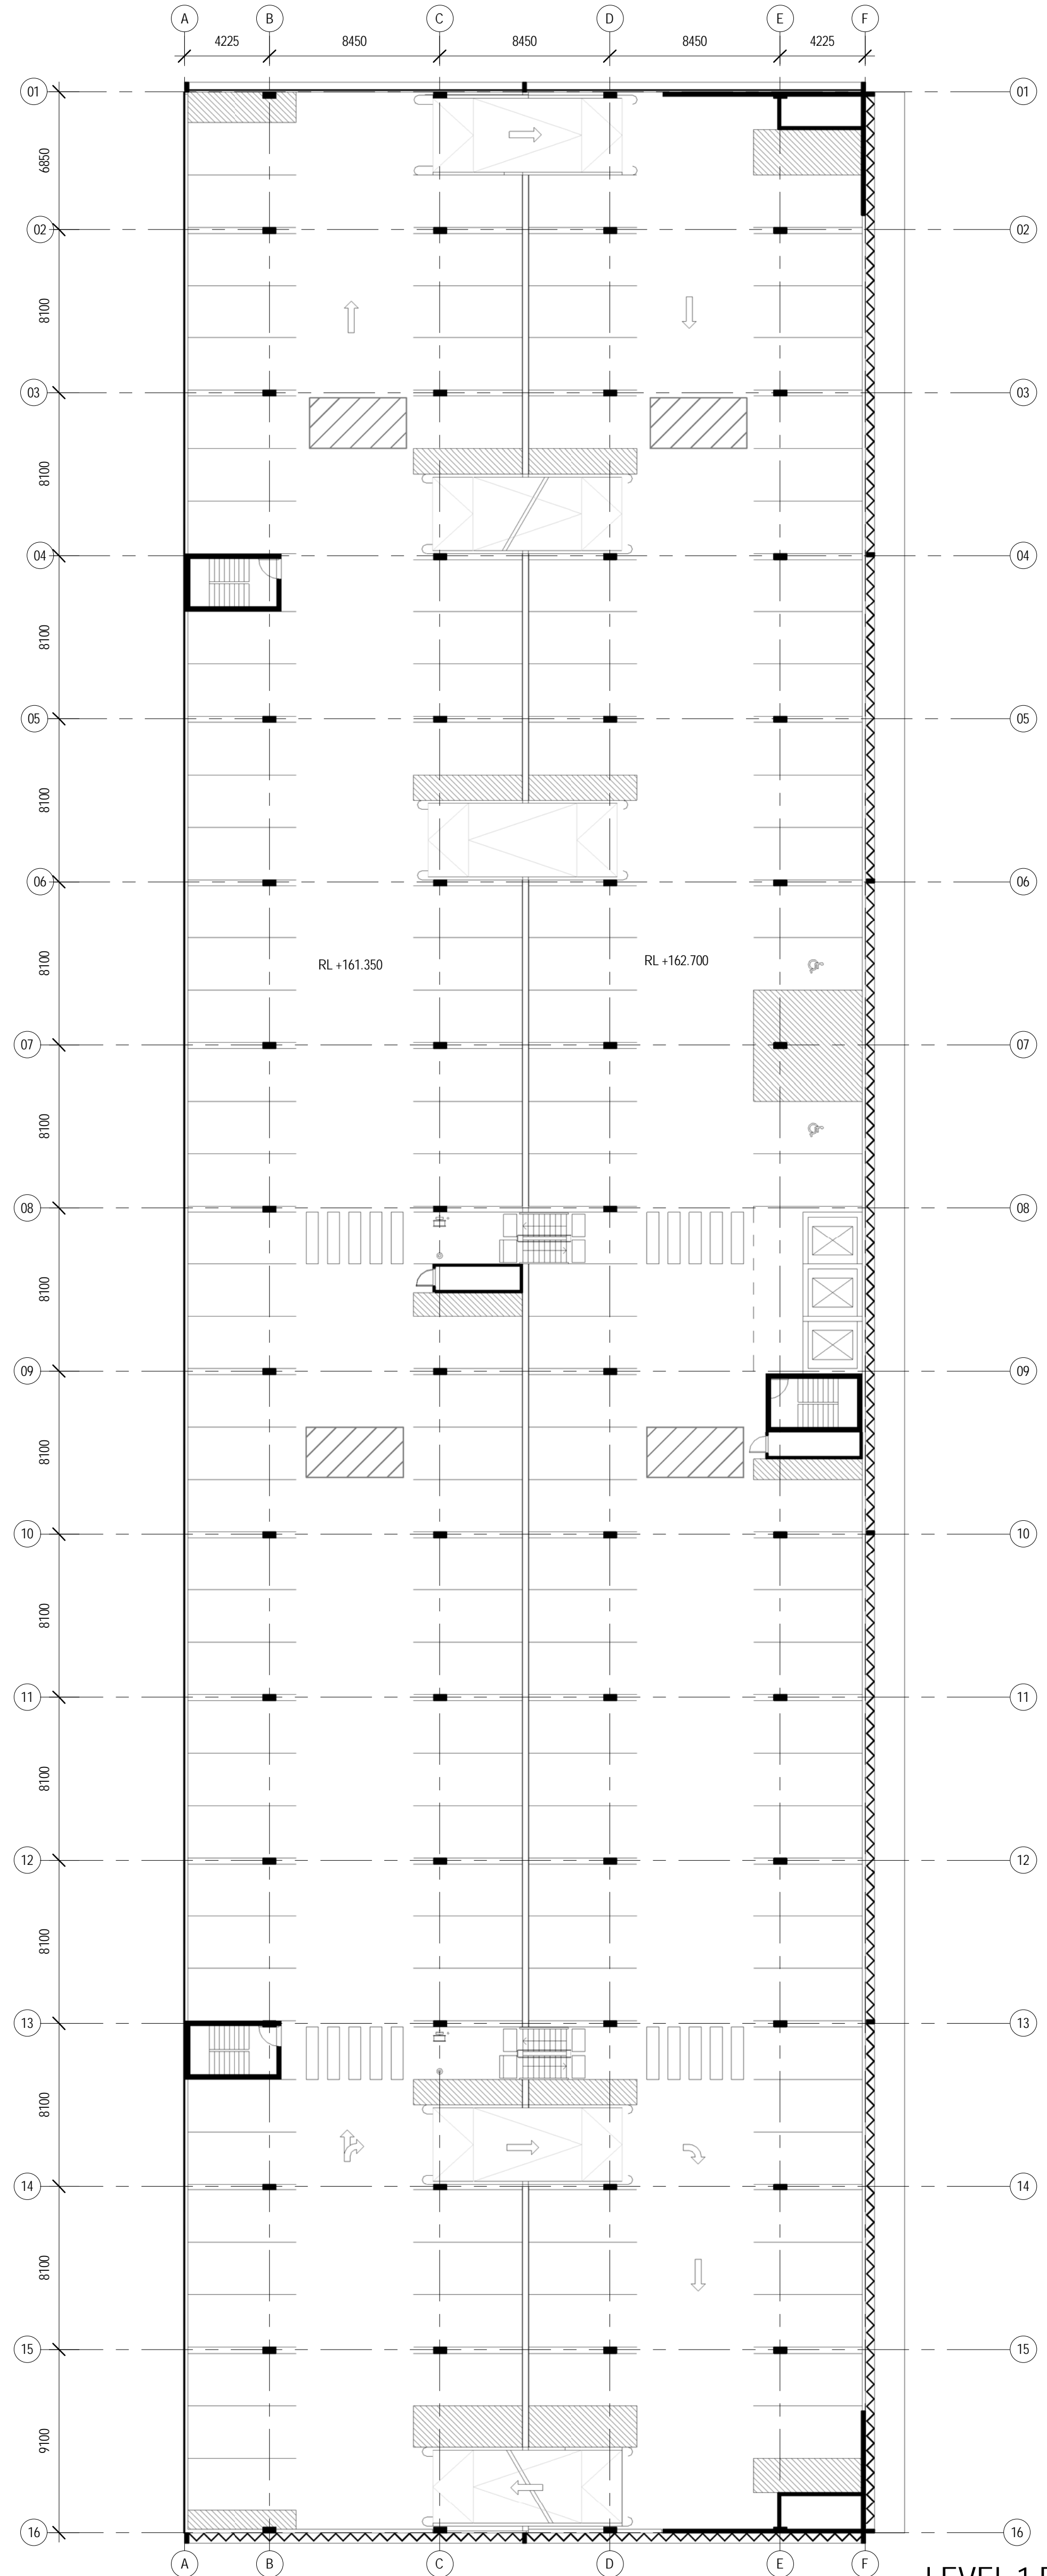


Parking Numbers	
Type	Count
Accessible	2
Public	142
LEVEL 7	144
Accessible	2
Public	142
LEVEL 6	144
Accessible	2
Public	142
LEVEL 5	144
Accessible	2
Public	142
LEVEL 4	144
Accessible	2
Public	142
LEVEL 3	144
Accessible	2
Public	142
LEVEL 2	144
Accessible	2
Public	140
LEVEL 1	142
Accessible	2
Public	26
Staff	30
LEVEL G	58
Accessible	2
Staff	139
LEVEL B1	141
Accessible	2
Staff	139
LEVEL B2	141
Grand total	1346

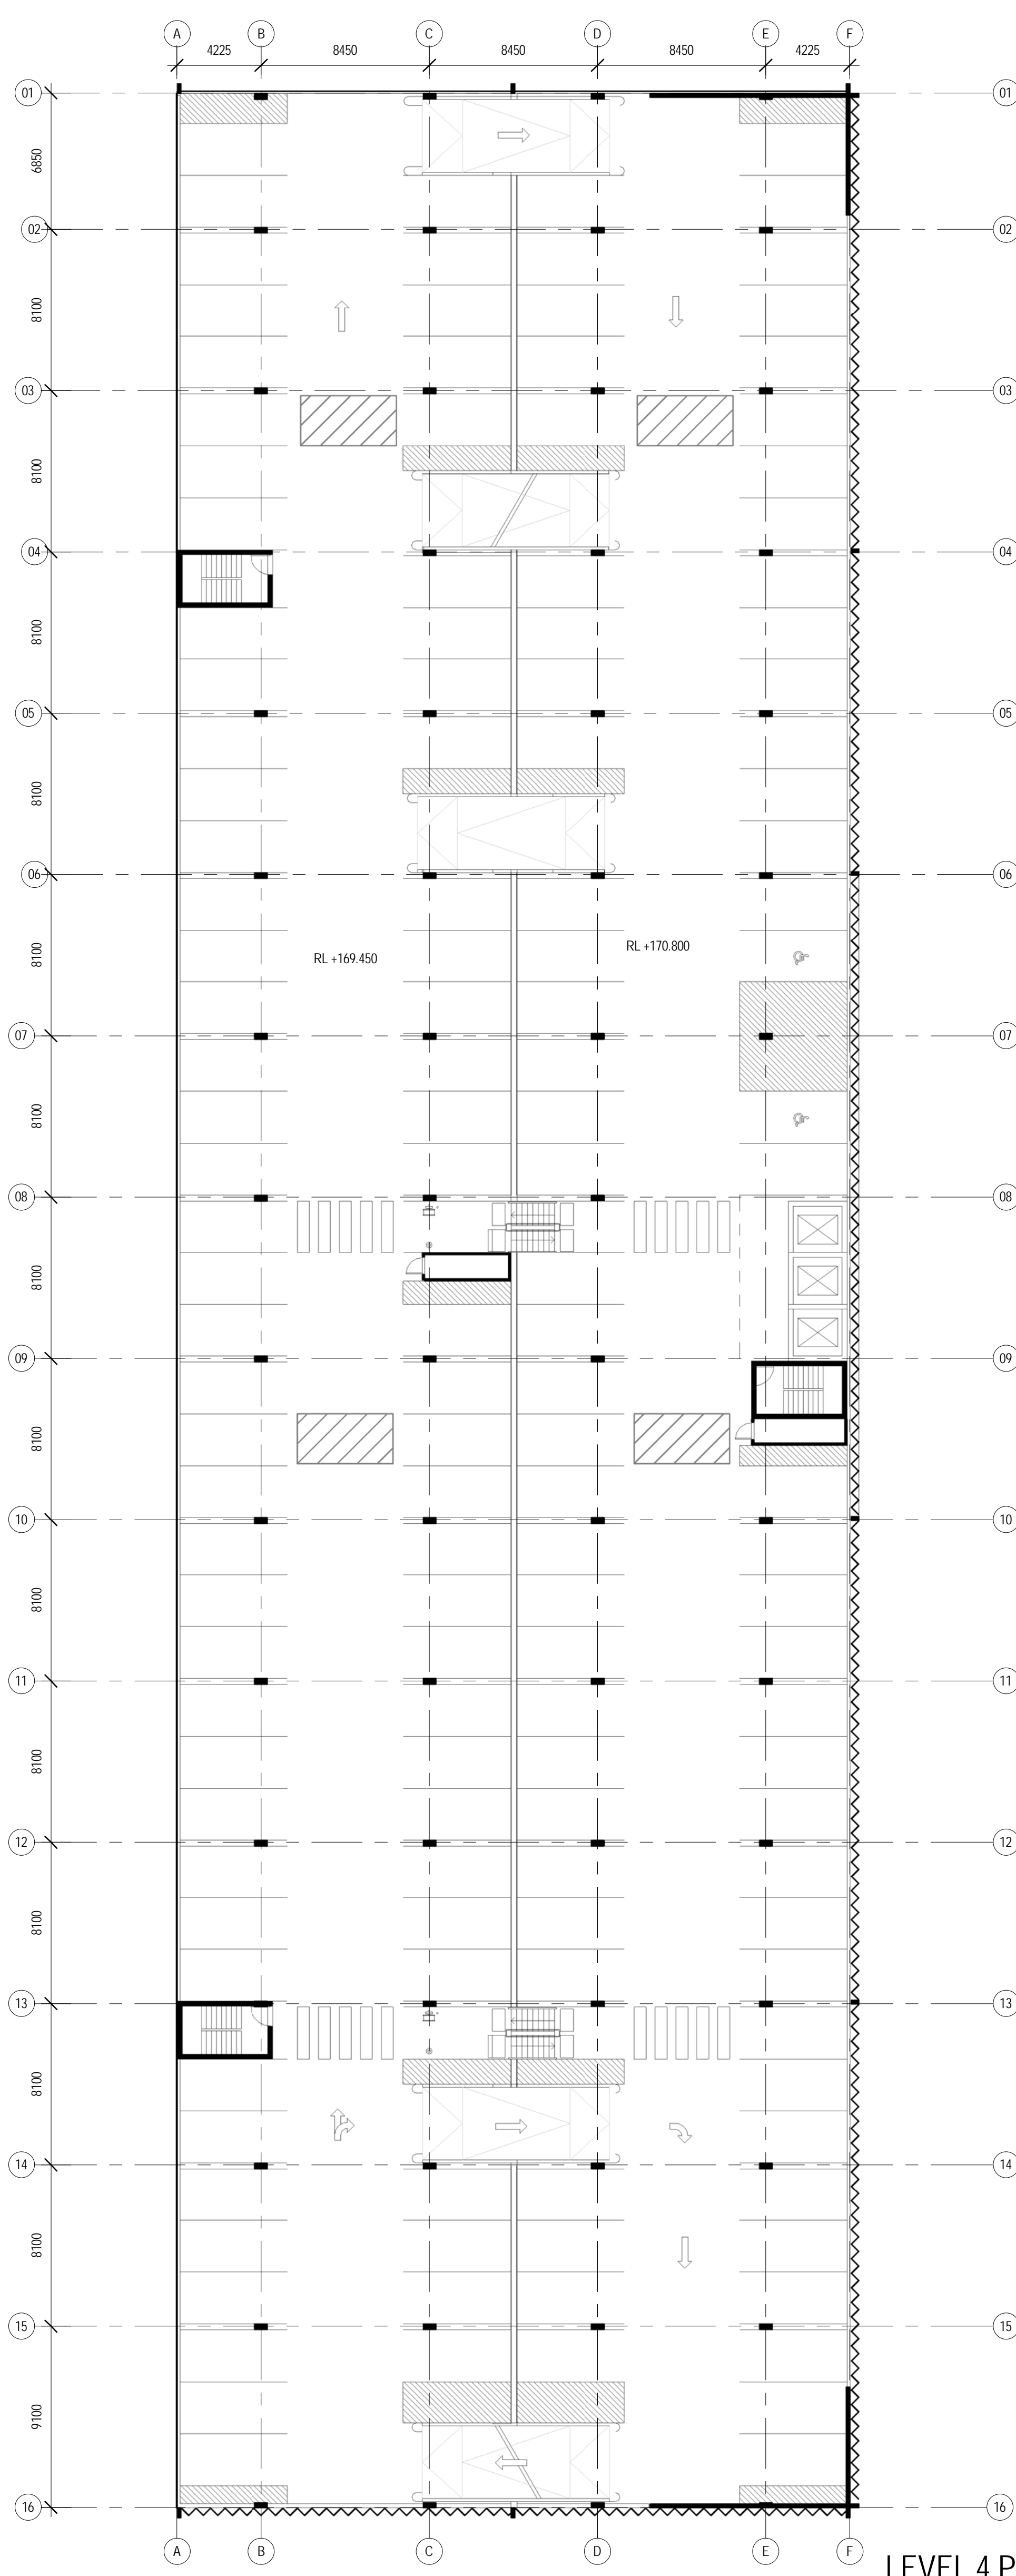

LEVEL 4 PUBLIC PARKING

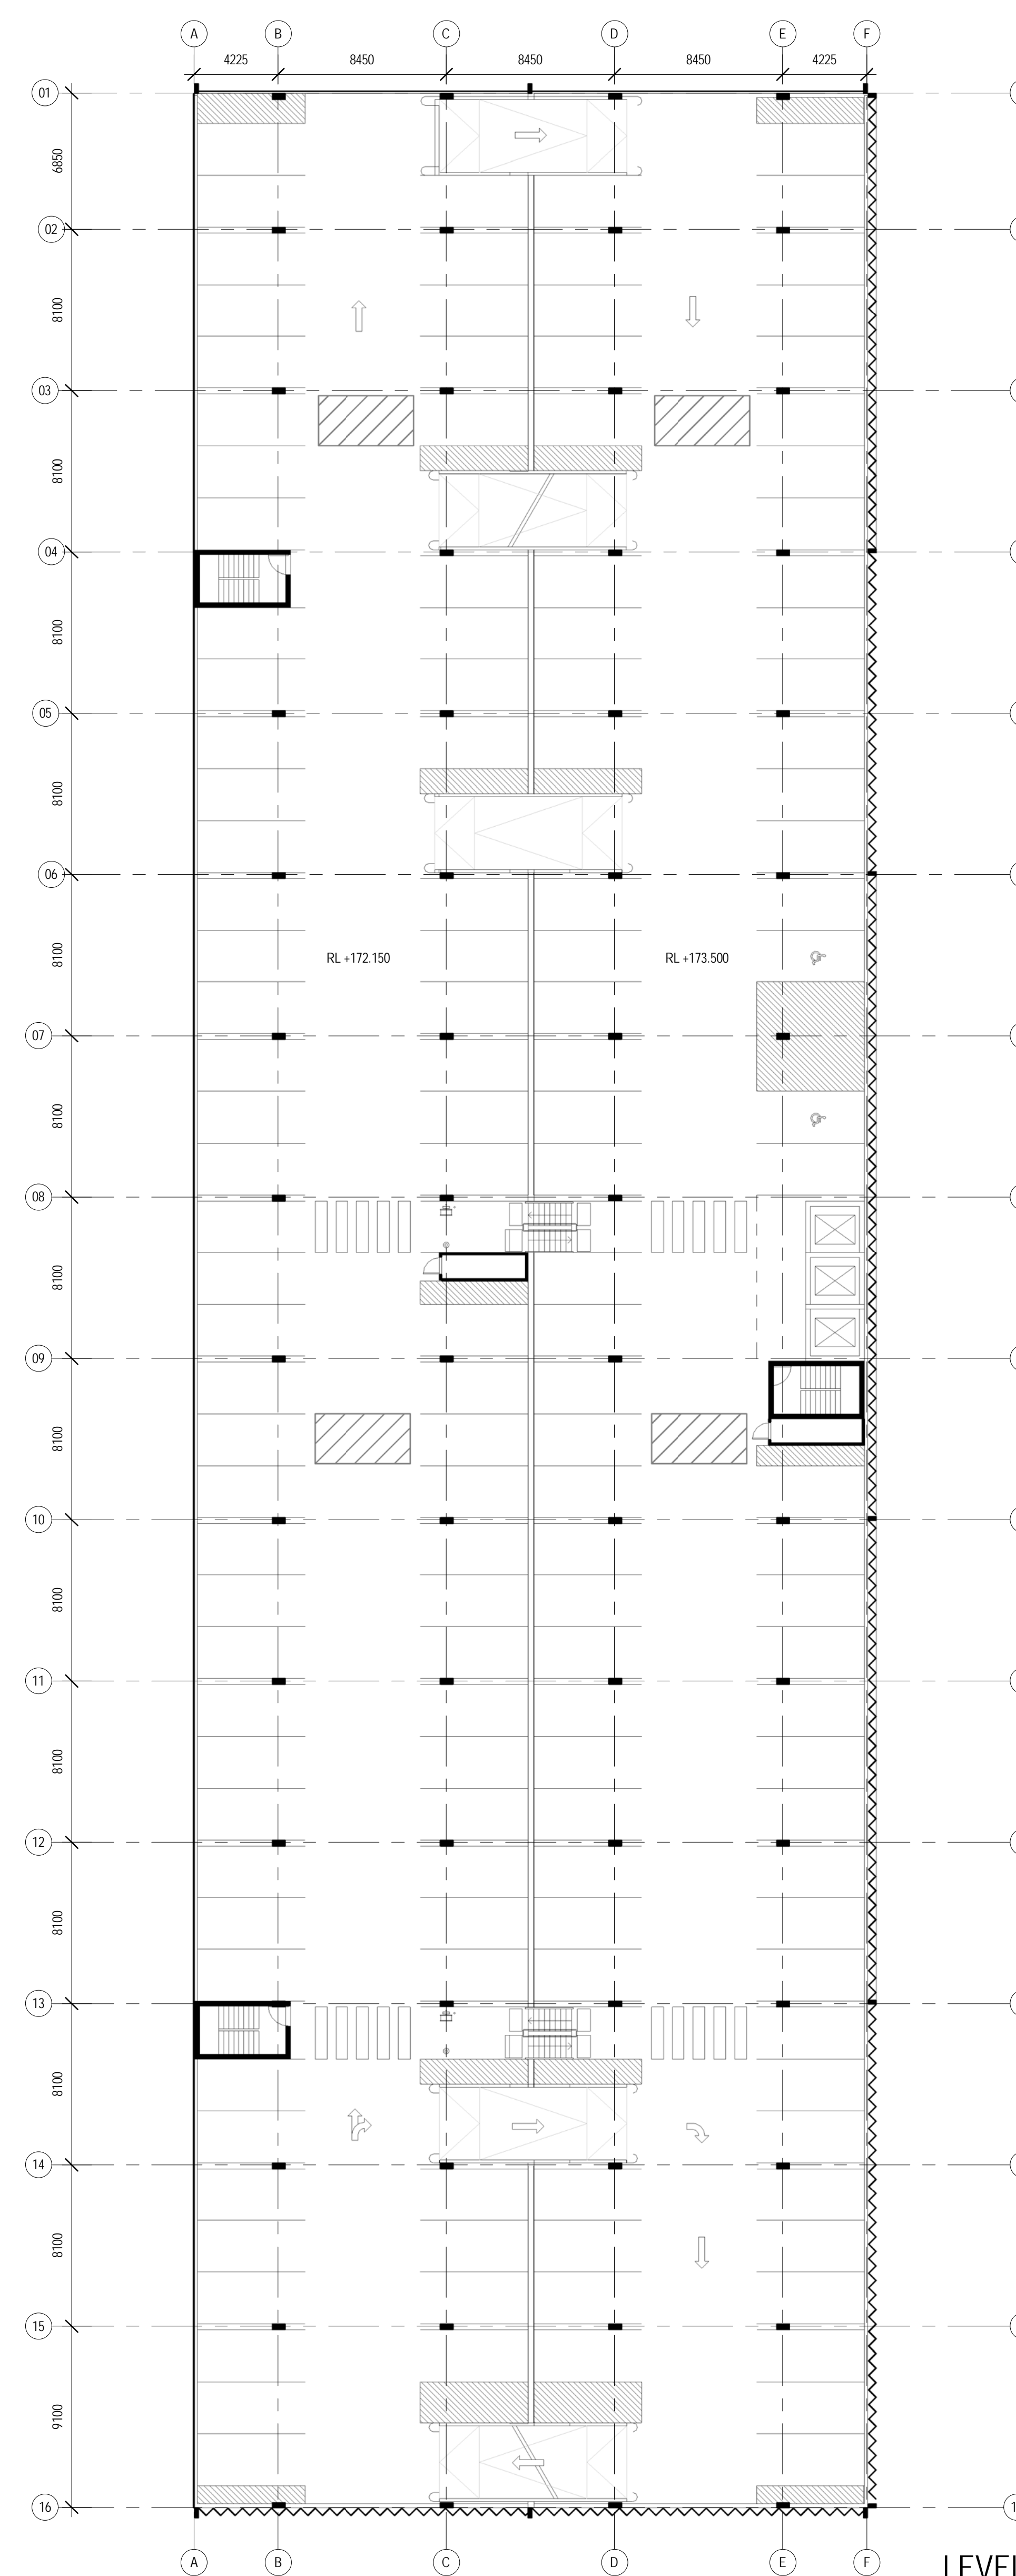


LEVEL 5 PUBLIC PARKING

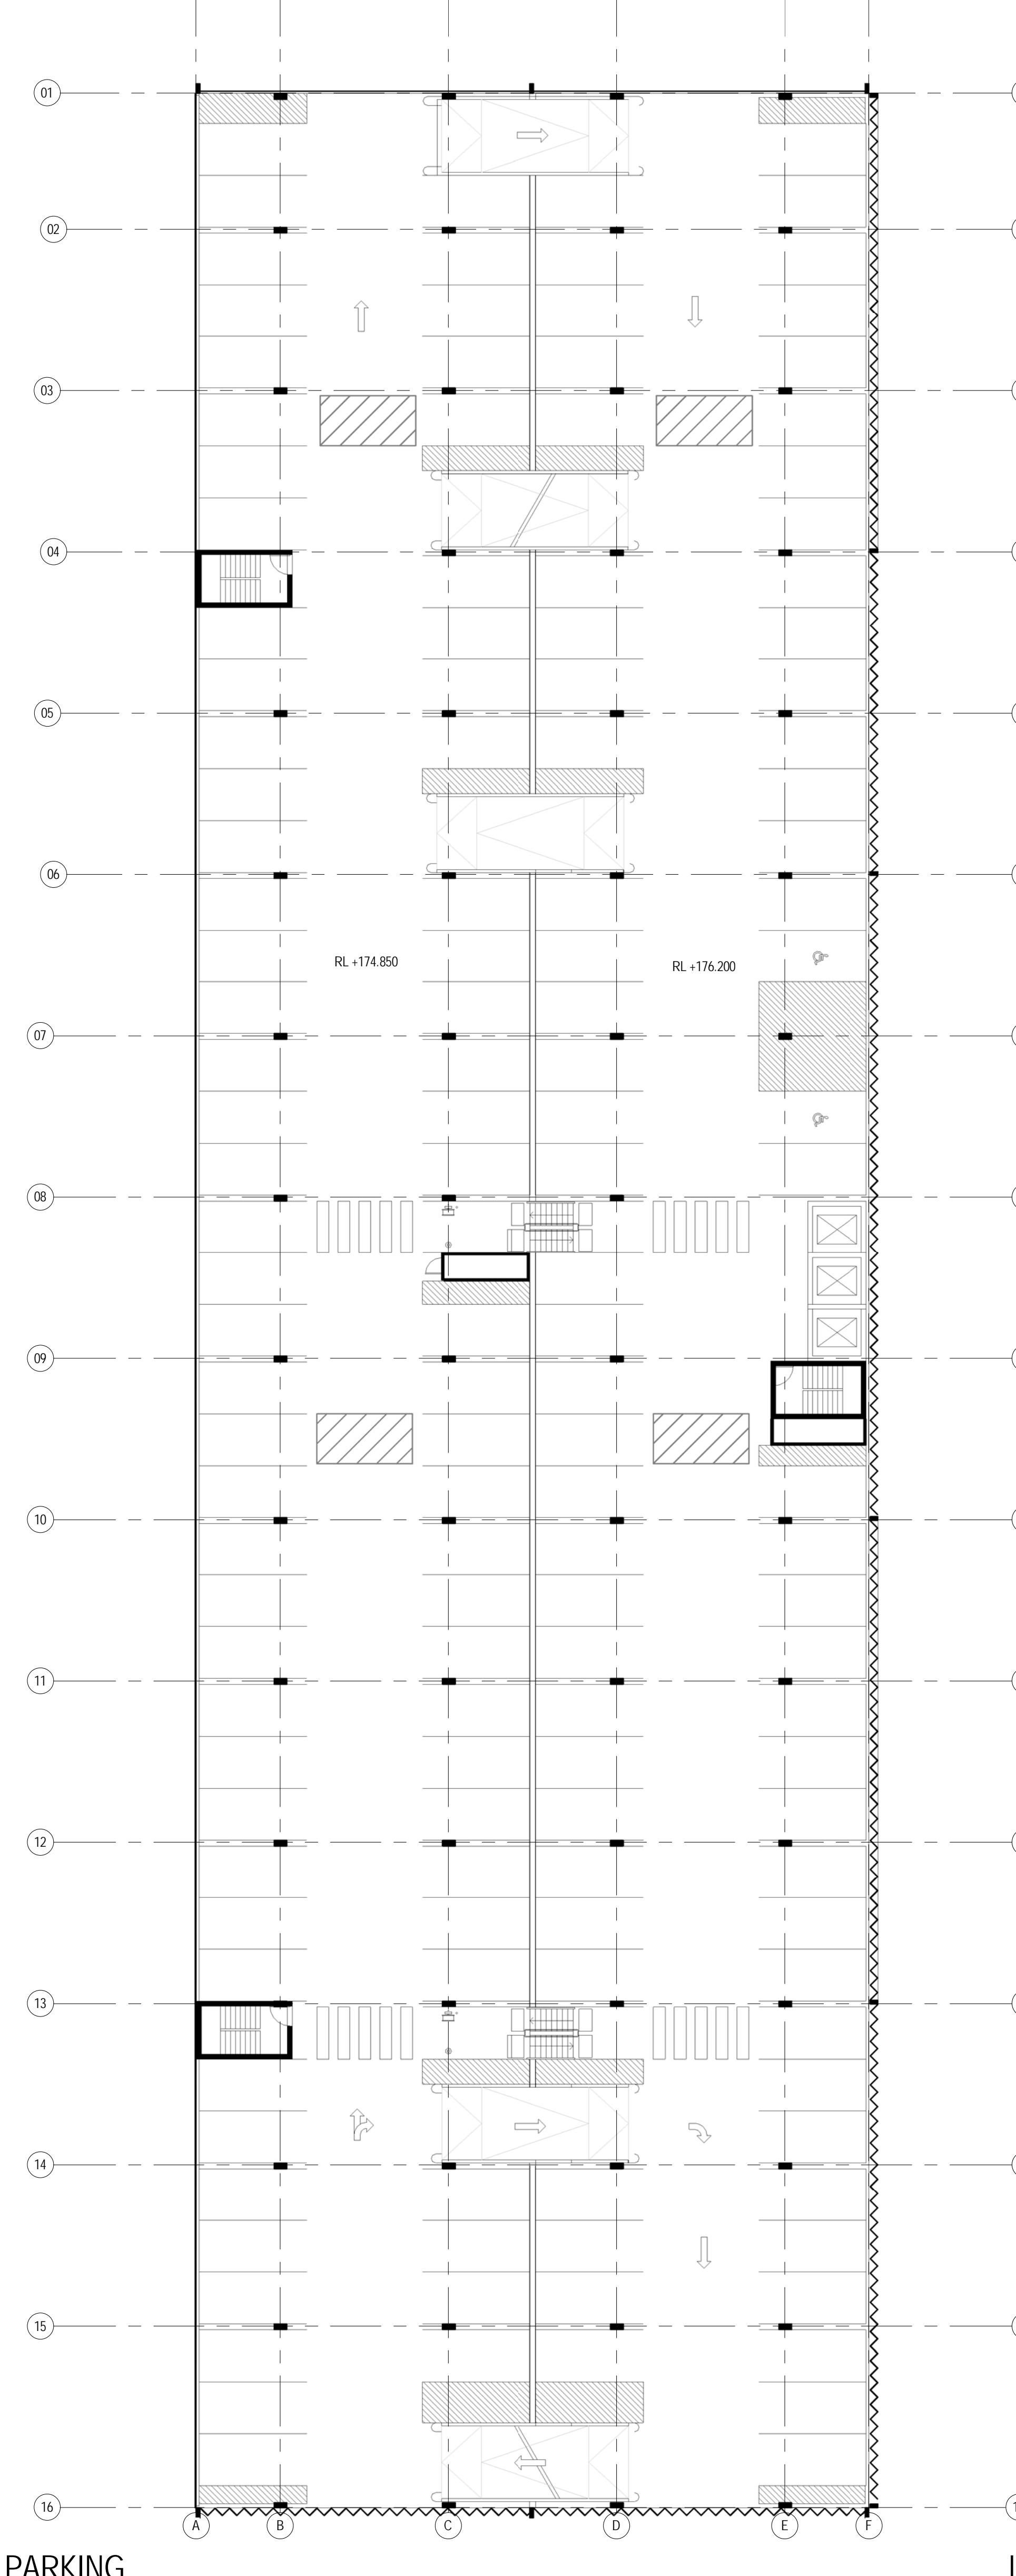


LEVEL 6 PUBLIC PARKING

Parking Numbers	
Type	Count
Accessible	2
Public	142
LEVEL 7	144
Accessible	2
Public	142
LEVEL 6	144
Accessible	2
Public	142
LEVEL 5	144
Accessible	2
Public	142
LEVEL 4	144
Accessible	2
Public	142
LEVEL 3	144
Accessible	2
Public	142
LEVEL 2	144
Accessible	2
Public	140
LEVEL 1	142
Accessible	2
Public	26
Staff	30
LEVEL G	58
Accessible	2
Staff	139
LEVEL B1	141
Accessible	2
Staff	139
LEVEL B2	141
Grand total	1346

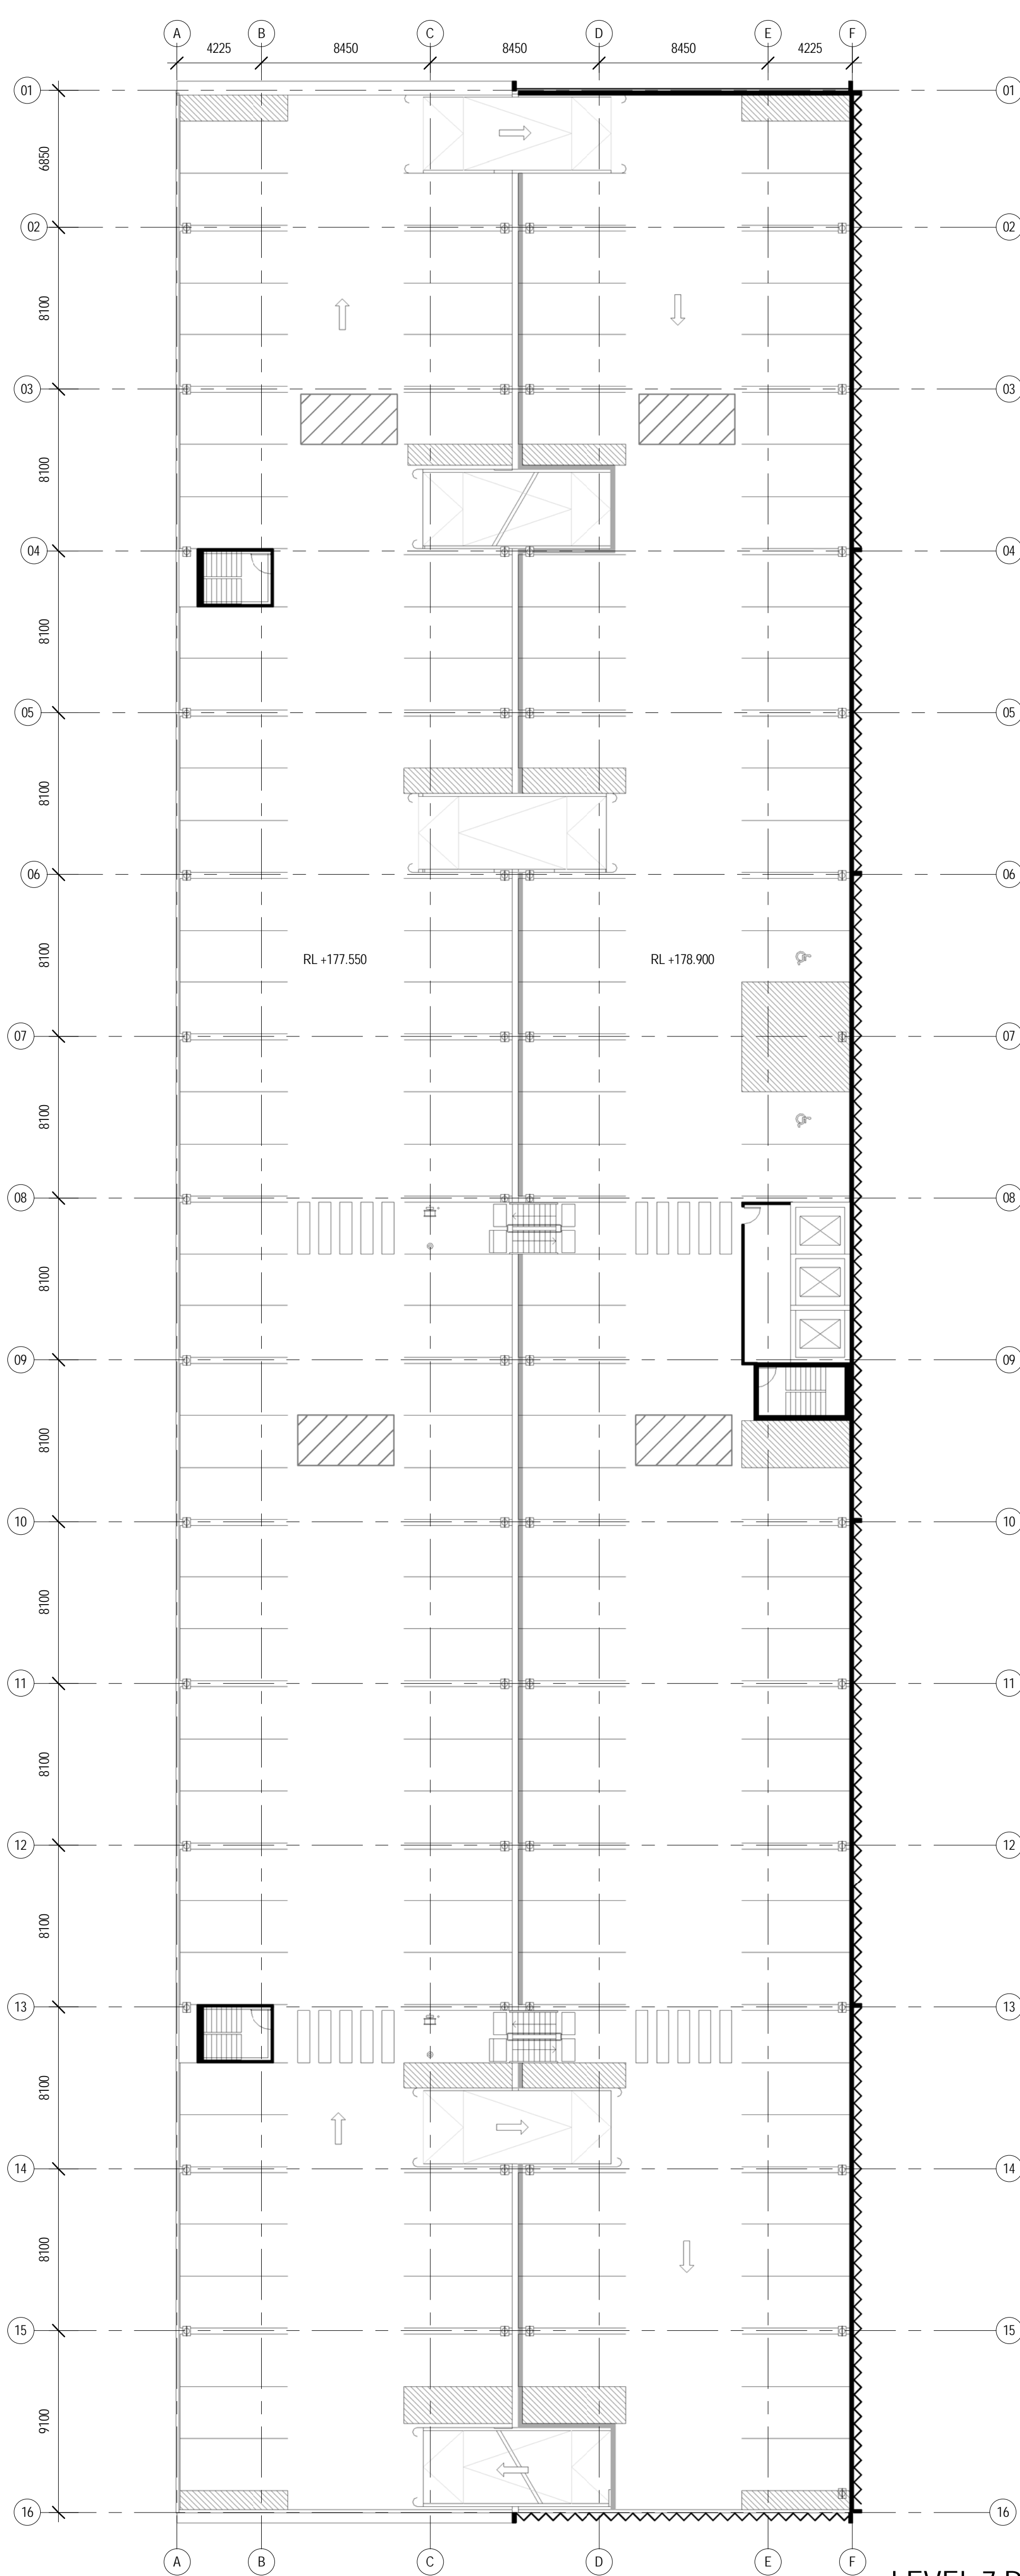


LEVEL 7 PUBLIC PARKING

Parking Numbers	
Type	Count
Accessible	2
Public	142
LEVEL 7	144
Accessible	2
Public	142
LEVEL 6	144
Accessible	2
Public	142
LEVEL 5	144
Accessible	2
Public	142
LEVEL 4	144
Accessible	2
Public	142
LEVEL 3	144
Accessible	2
Public	142
LEVEL 2	144
Accessible	2
Public	140
LEVEL 1	142
Accessible	2
Public	26
Staff	30
LEVEL G	58
Accessible	2
Staff	139
LEVEL B1	141
Accessible	2
Staff	139
LEVEL B2	141
Grand total	1346

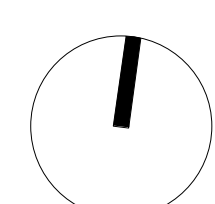


MATERIALS LEGEND

- A LOCKER ATMOSPHERE FOLDED PERFORATED MESH OR EQUAL
- B LOCKER ATMOSPHERE PERFORATED MESH OR EQUAL
- C WHITE GLAZED BRICK
- D STAINLESS STEEL CABLE CLIMBERS
- E FLAT PLATE STEEL BARRIER
- F CYCLONE MESH FULL HEIGHT FENCING

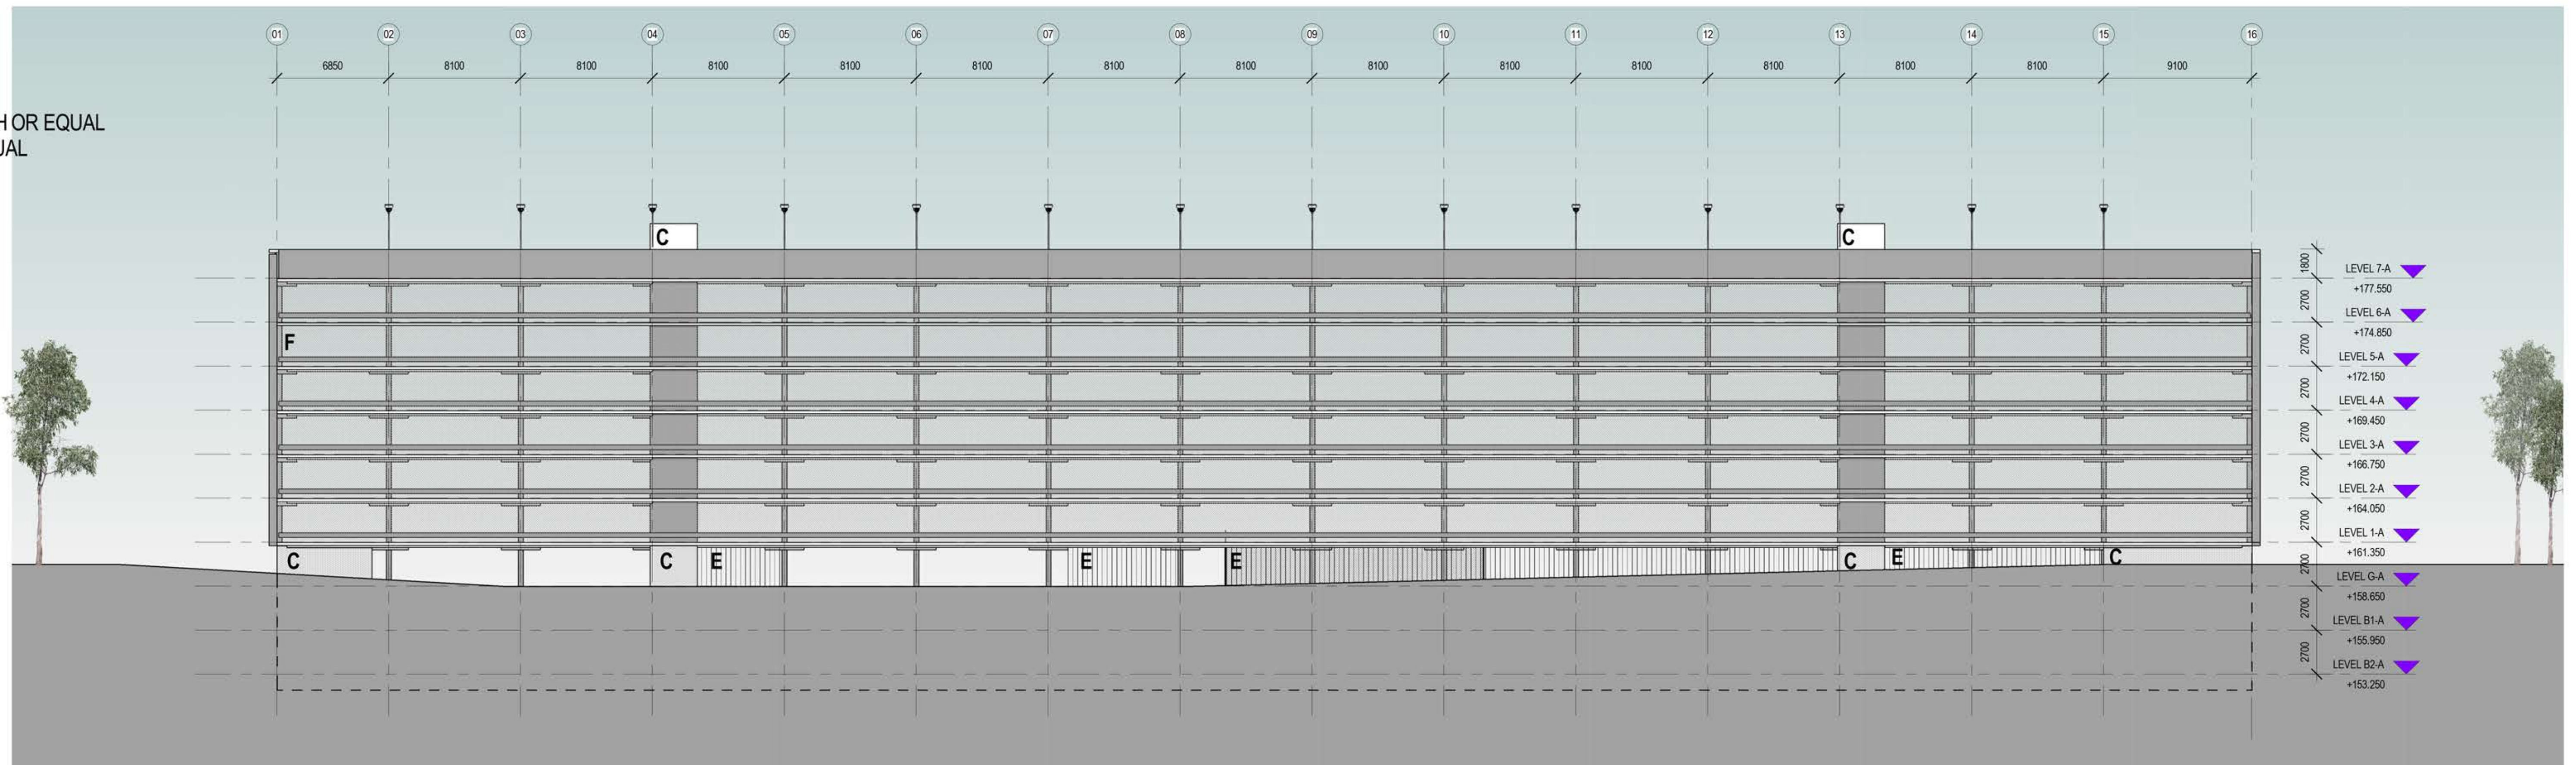


WEST ELEVATION

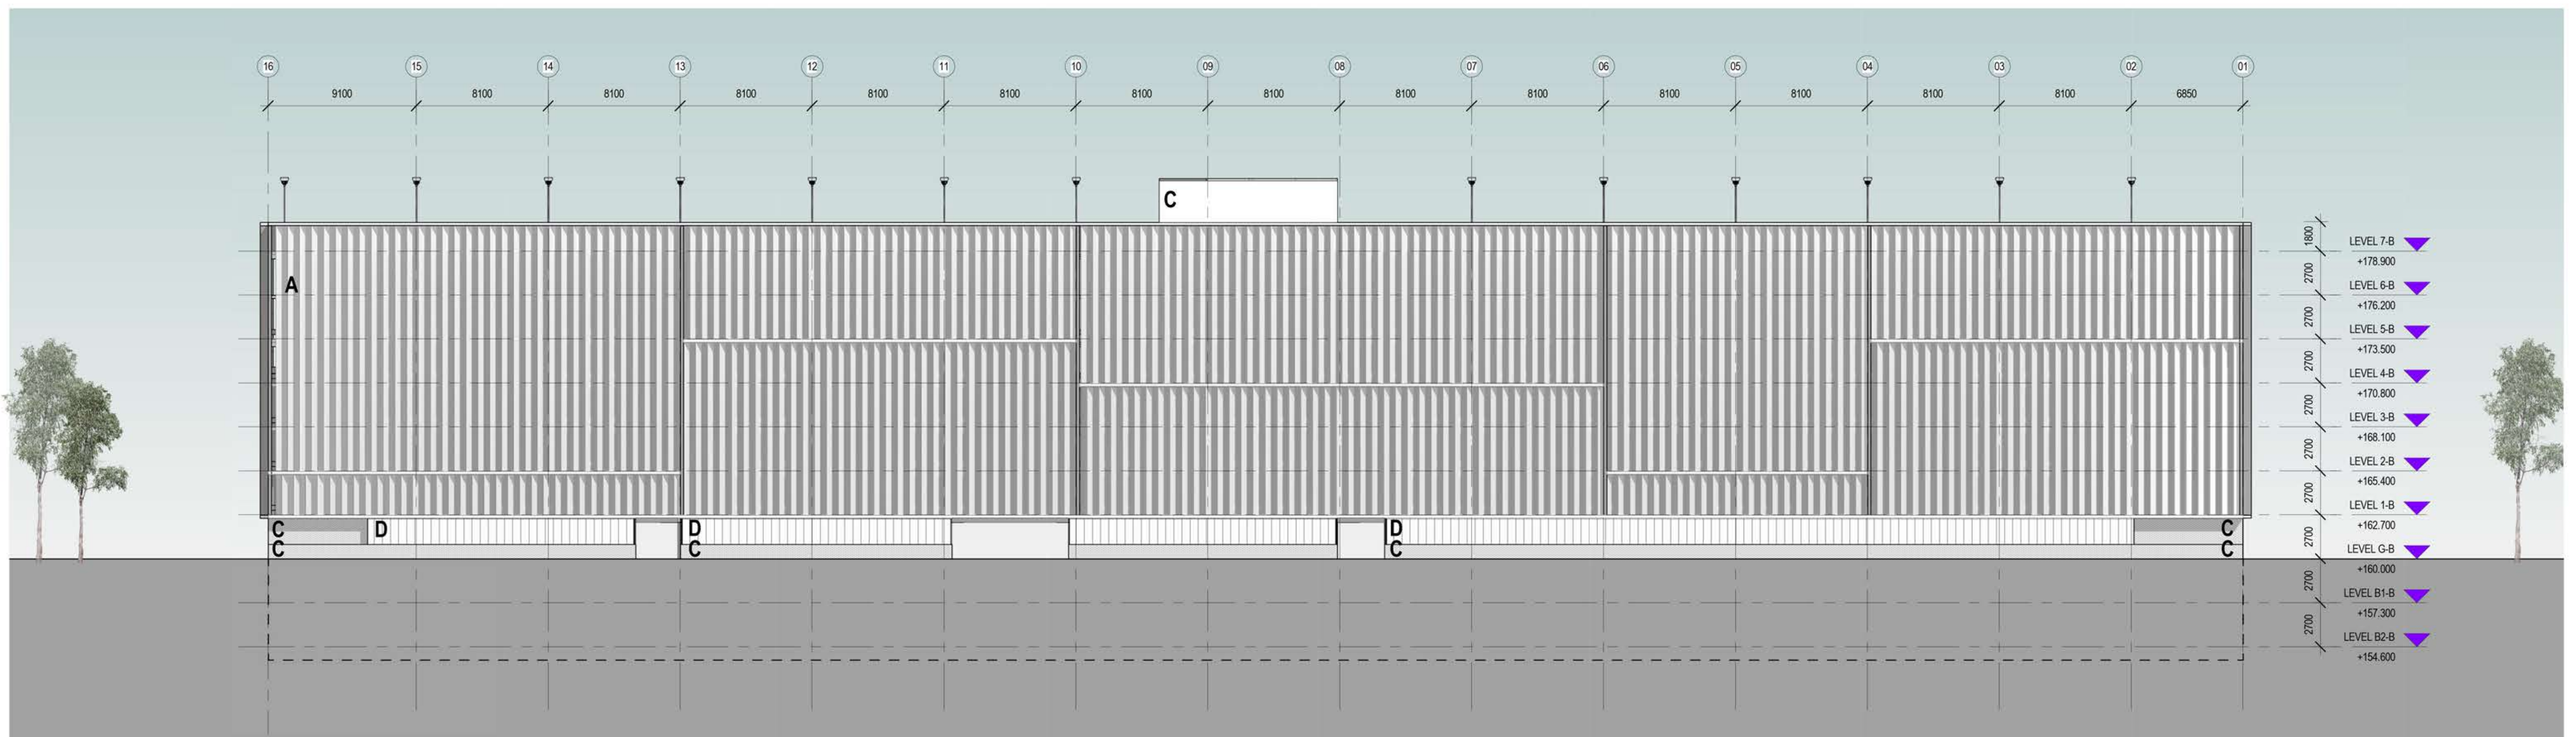


EAST ELEVATION

MATERIALS LEGEND


- A LOCKER ATMOSPHERE FOLDED PERFORATED MESH OR EQUAL
- B LOCKER ATMOSPHERE PERFORATED MESH OR EQUAL
- C WHITE GLAZED BRICK
- D STAINLESS STEEL CABLE CLIMBERS
- E FLAT PLATE STEEL BARRIER
- F CYCLONE MESH FULL HEIGHT FENCING

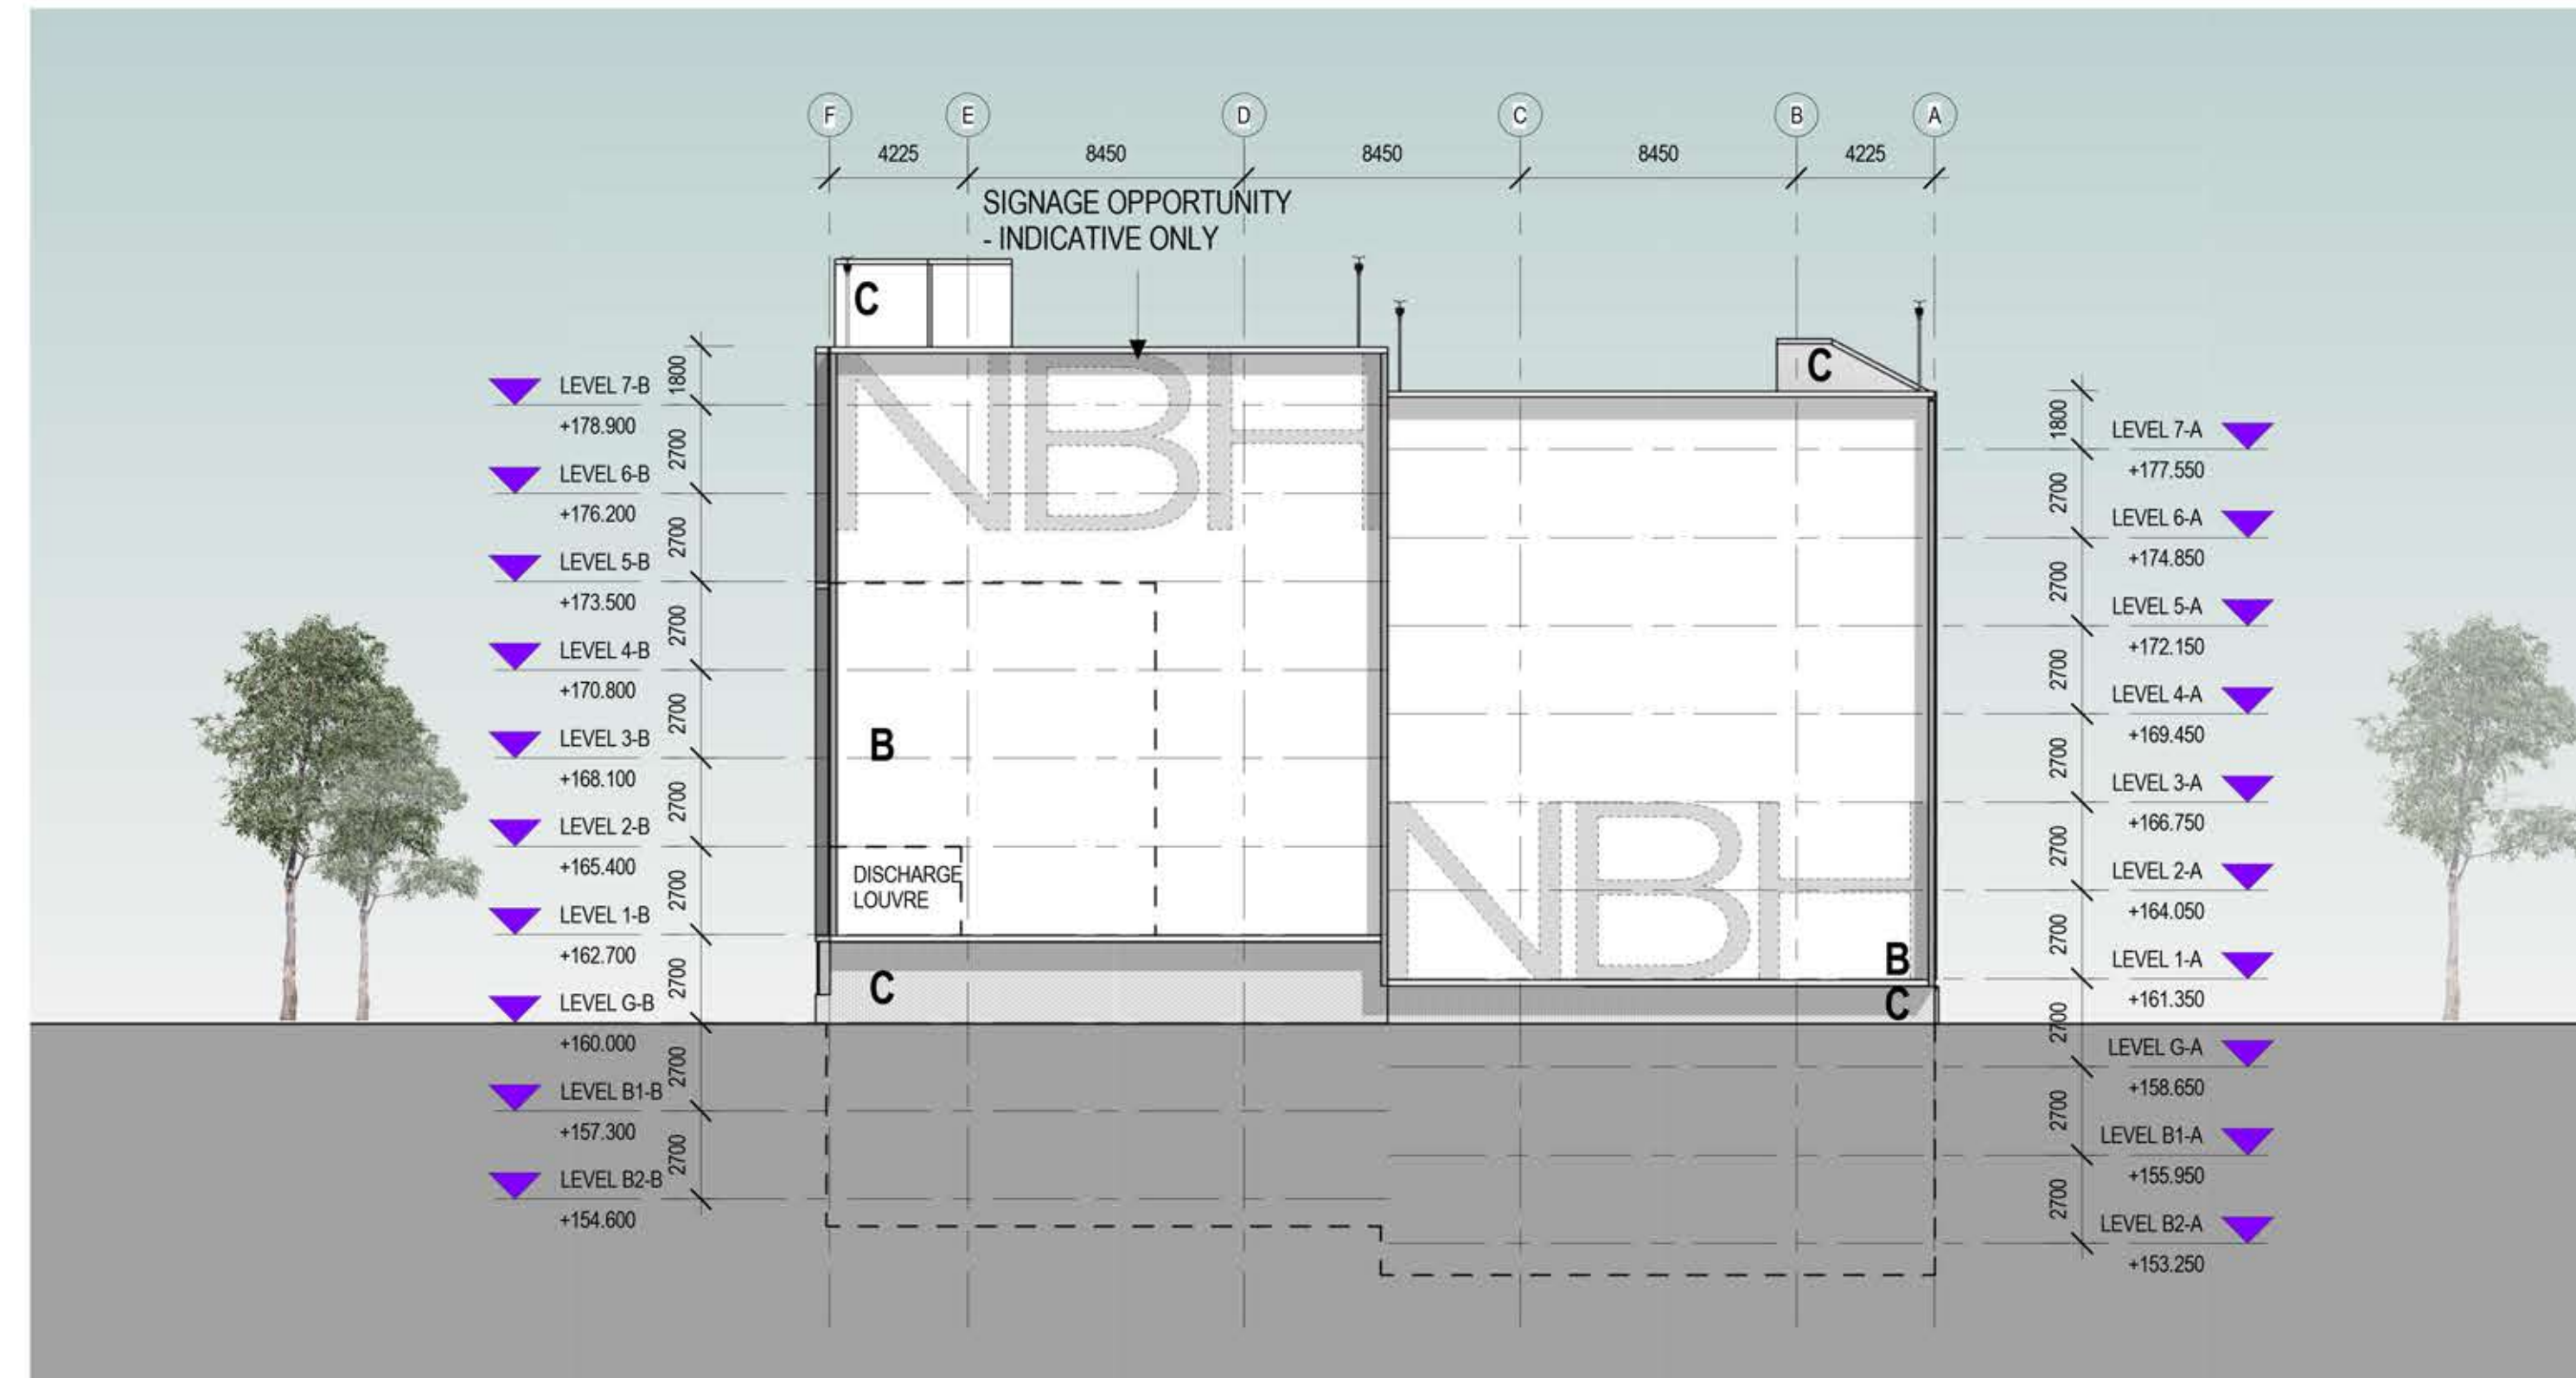

NORTH ELEVATION

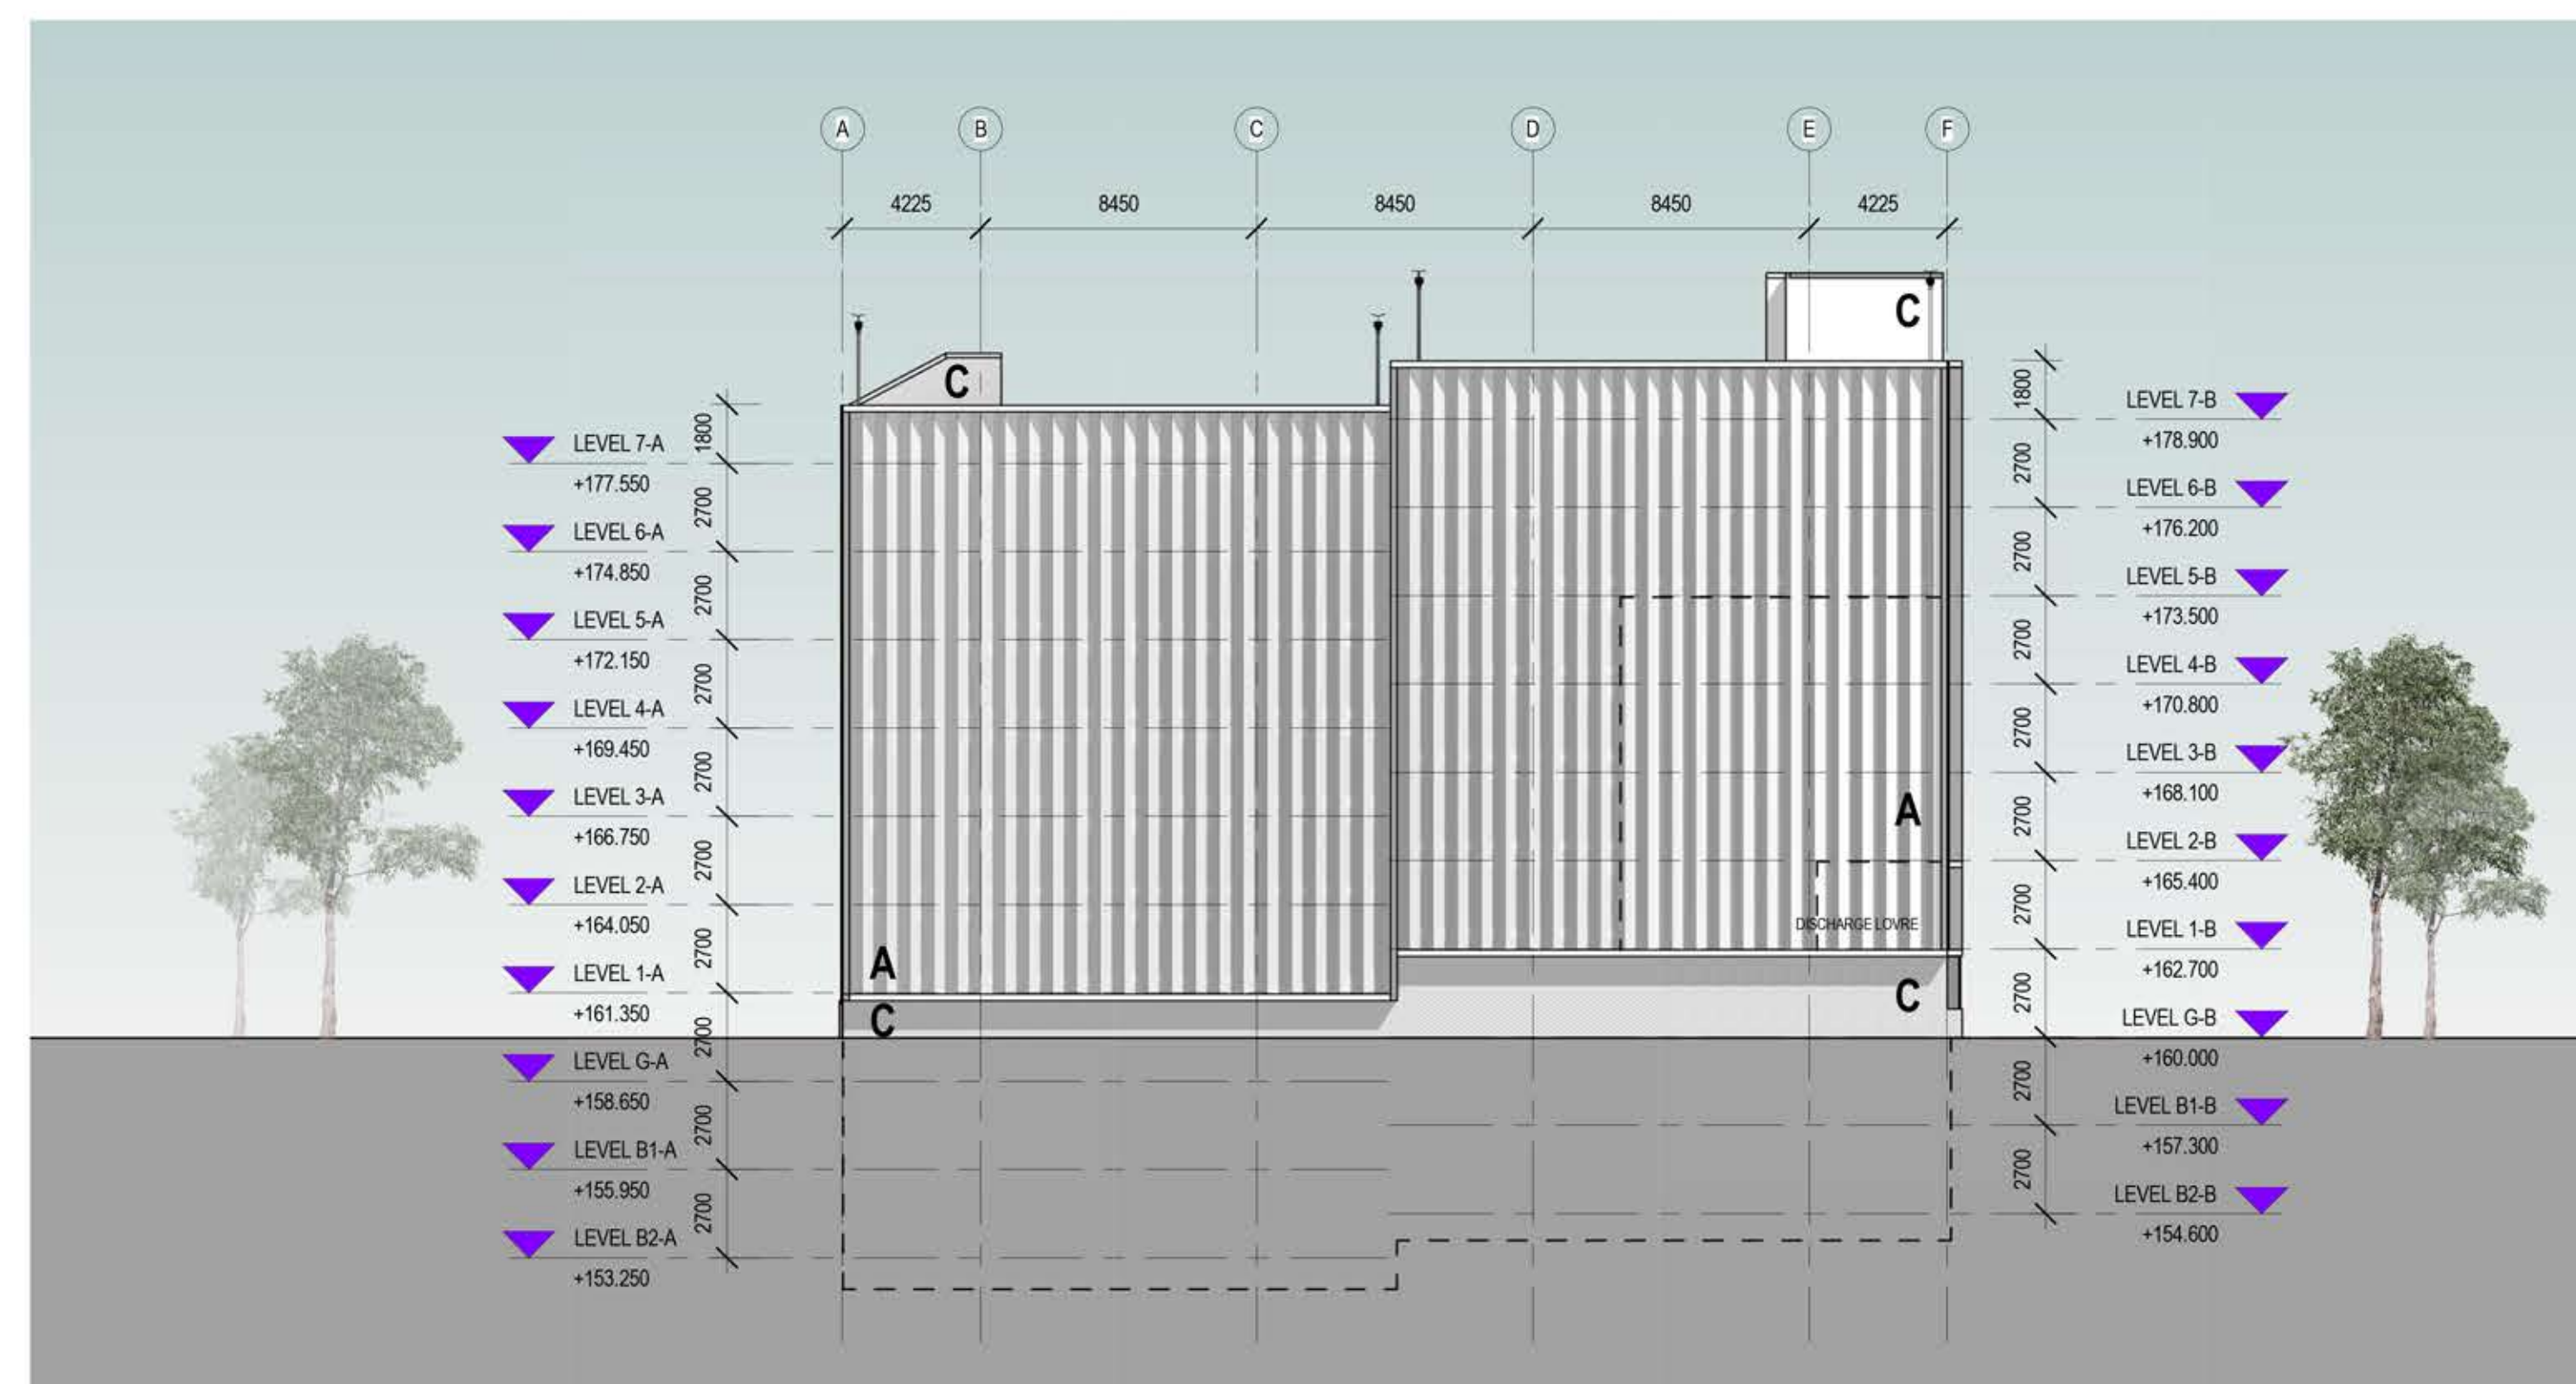

SOUTH ELEVATION

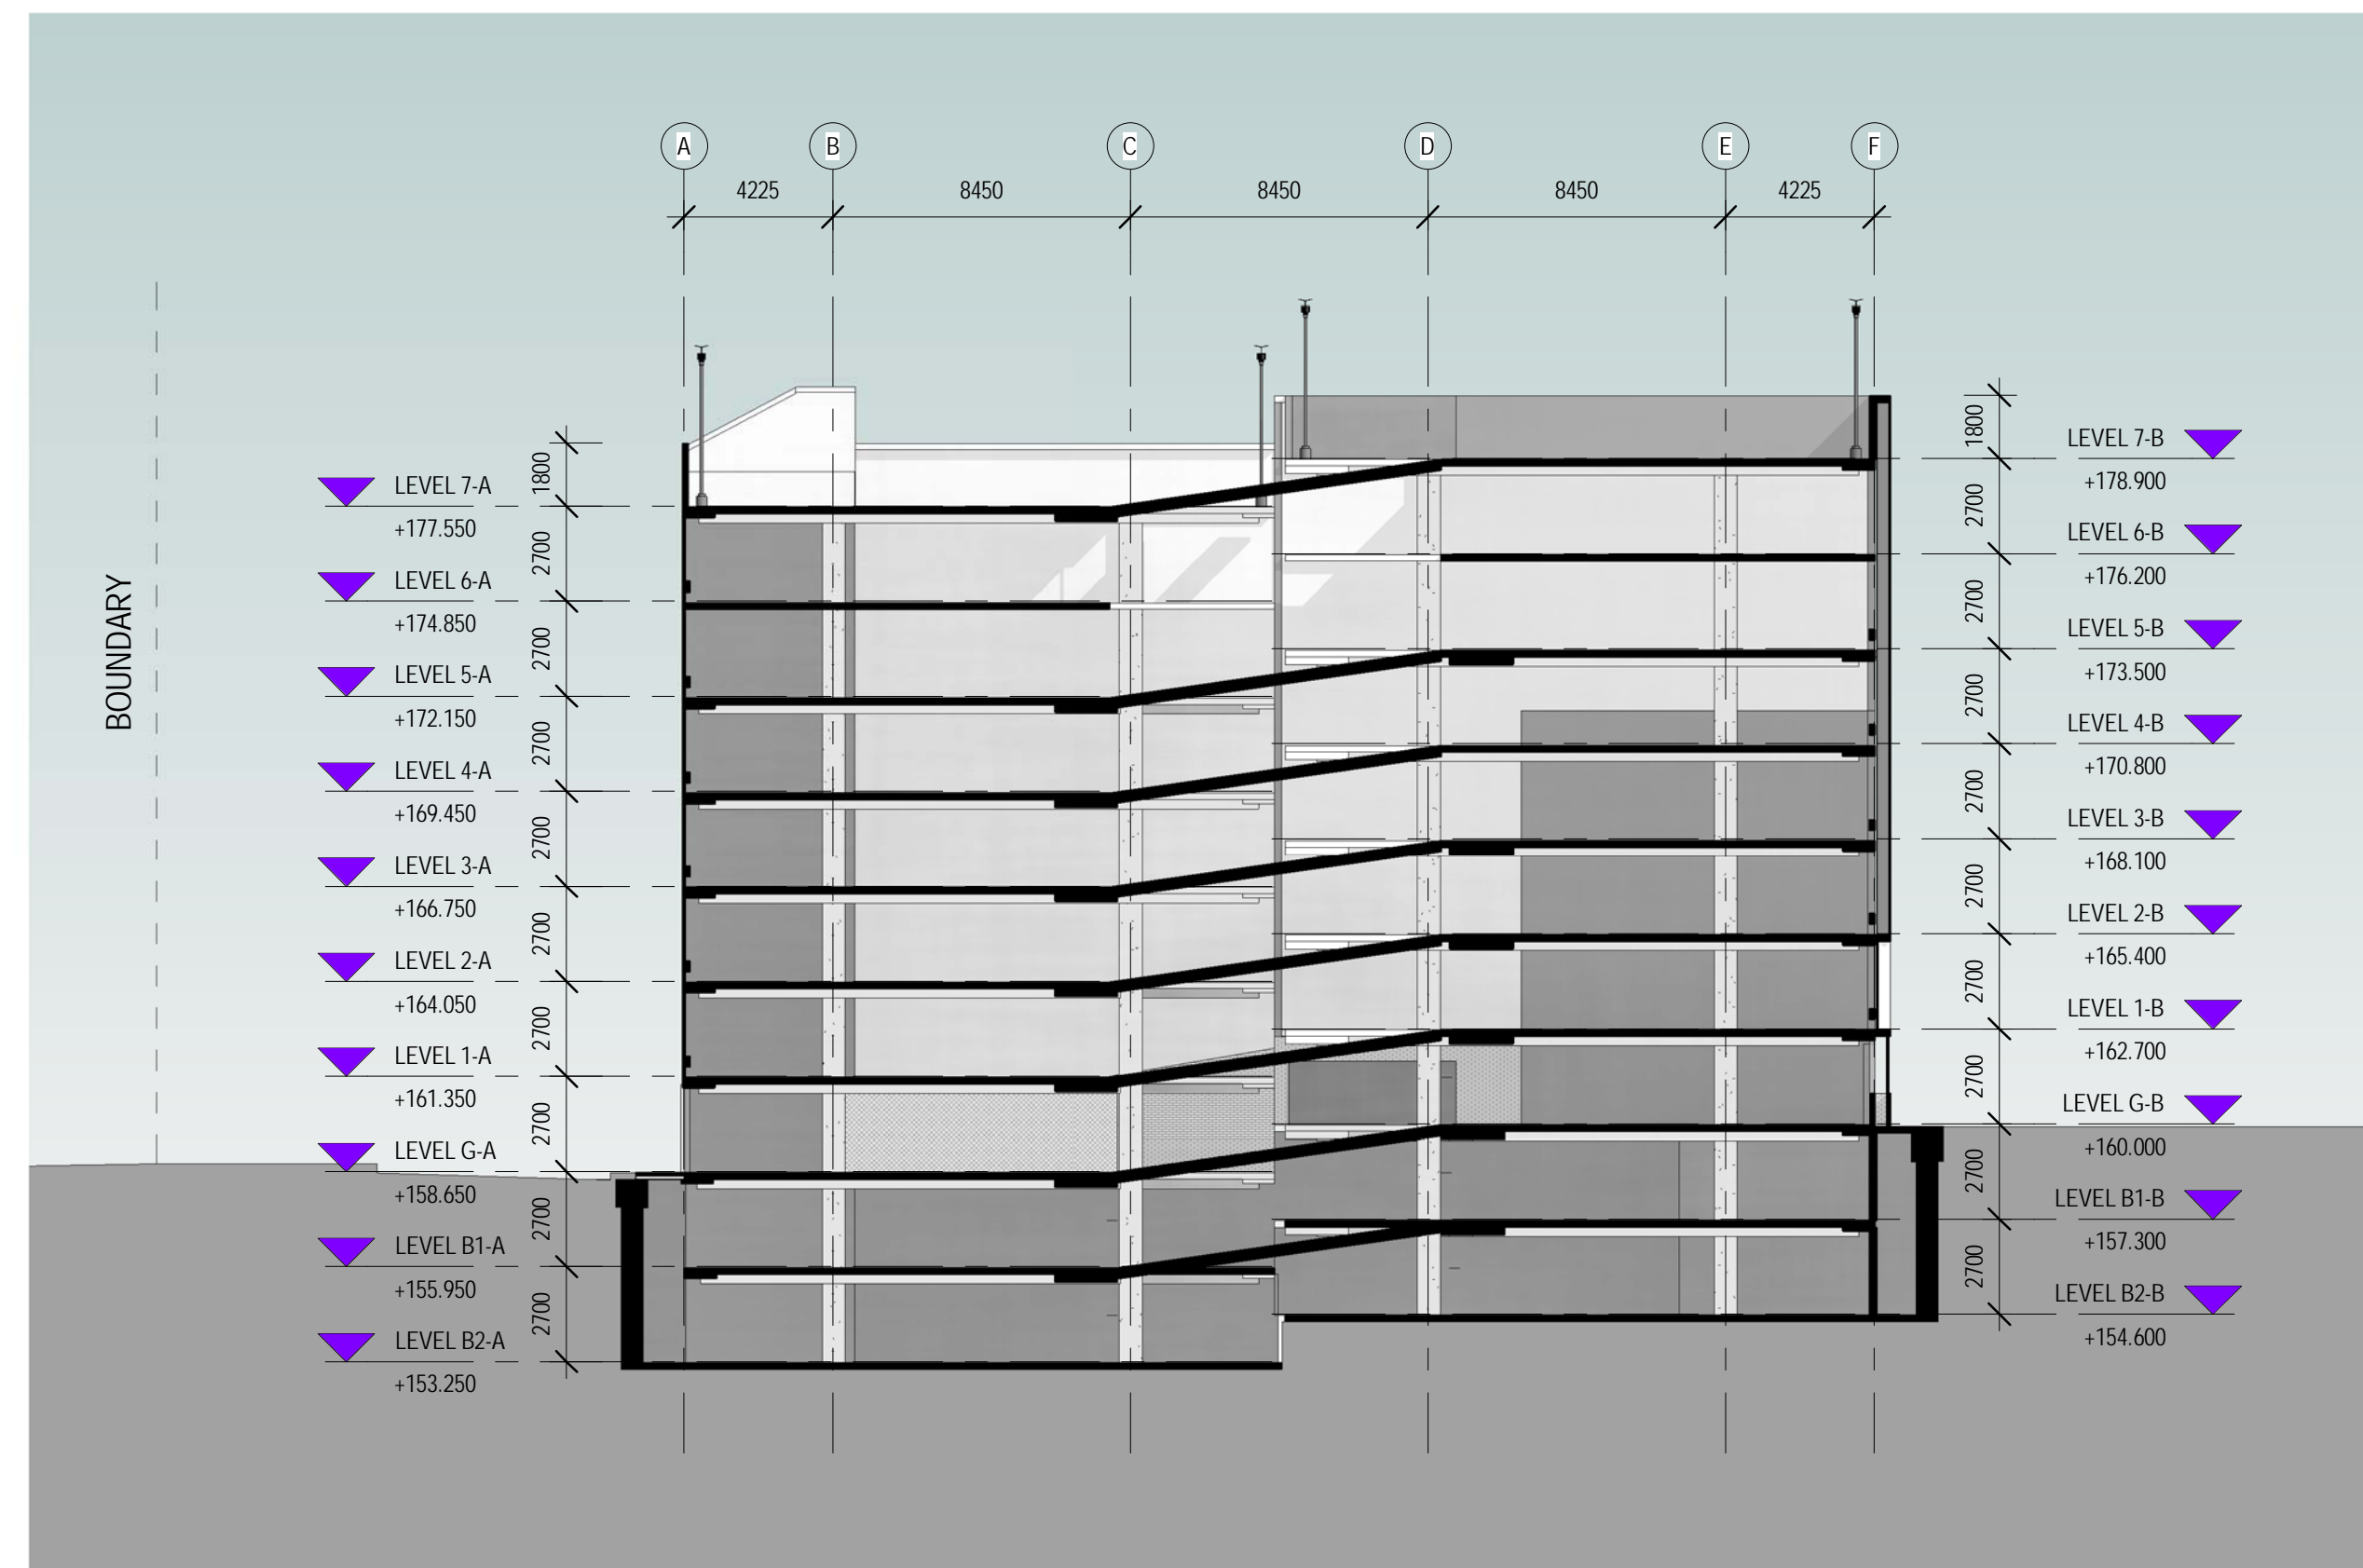

SECTION