

PRECINCT/ CAMPUS WIDE

DRAWING SCHEDULE


- DWG.PCT.LAN.AA.ALL.00.001 COVERSHEET
- DWG.PCT.LAN.BA.EXT.00.001 MASTERPLAN
- DWG.PCT.LAN.BA.EXT.00.002 PRECINCT PLAN
- DWG.PCT.LAN.BA.EXT.00.003 PLANTING PLAN
- DWG.PCT.LAN.BA.EXT.00.004 PLANTING PALETTE
- DWG.PCT.LAN.BB.EXT.10.001 LANDSCAPE PLAN
- DWG.PCT.LAN.BB.EXT.20.002 LANDSCAPE PLAN
- DWG.PCT.LAN.BB.EXT.30.003 LANDSCAPE PLAN
- DWG.PCT.LAN.BB.EXT.40.004 LANDSCAPE PLAN
- DWG.PCT.LAN.BC.SEC.00.001 LANDSCAPE SECTIONS
- DWG.PCT.LAN.BC.SEC.00.002 LANDSCAPE SECTIONS


- DWG.GEN.LAN.AA.DET.00.001 TYPICAL DETAILS
- DWG.GEN.LAN.AA.DET.00.002 TYPICAL DETAILS
- DWG.GEN.LAN.AA.DET.00.003 TYPICAL DETAILS

LEGEND

SYMBOL	ITEM
	Site Boundary
	Paving Type 1 Concrete Unit paver - Pedestrian
	Paving Type 2 Concrete Unit paver - Trafficable
	Paving Type 3 Exposed aggregate concrete
	Ballast Type 1
	Ballast Type 2
	Wall Type 1 Stone Entrance Wall
	Wall Type 2 Insitu Concrete Wall 500mm H
	Bollard Type 1 900mm H Steel Bollard
	Seat Type 2 Timber Bench Seating
	Turf
	Native Grass Batter Hydroseeded
	Garden Bed Type 1 On grade
	Garden Bed Type 3 Raised Planter
	Garden Bed Type 4 Carpark Planter
	Swale
	New Trees/Palms

NOTE:
REFER TO DRAWINGS DWG.GEN.LAN.AA.DET.00.001- 003
FOR TYPICAL DETAILS

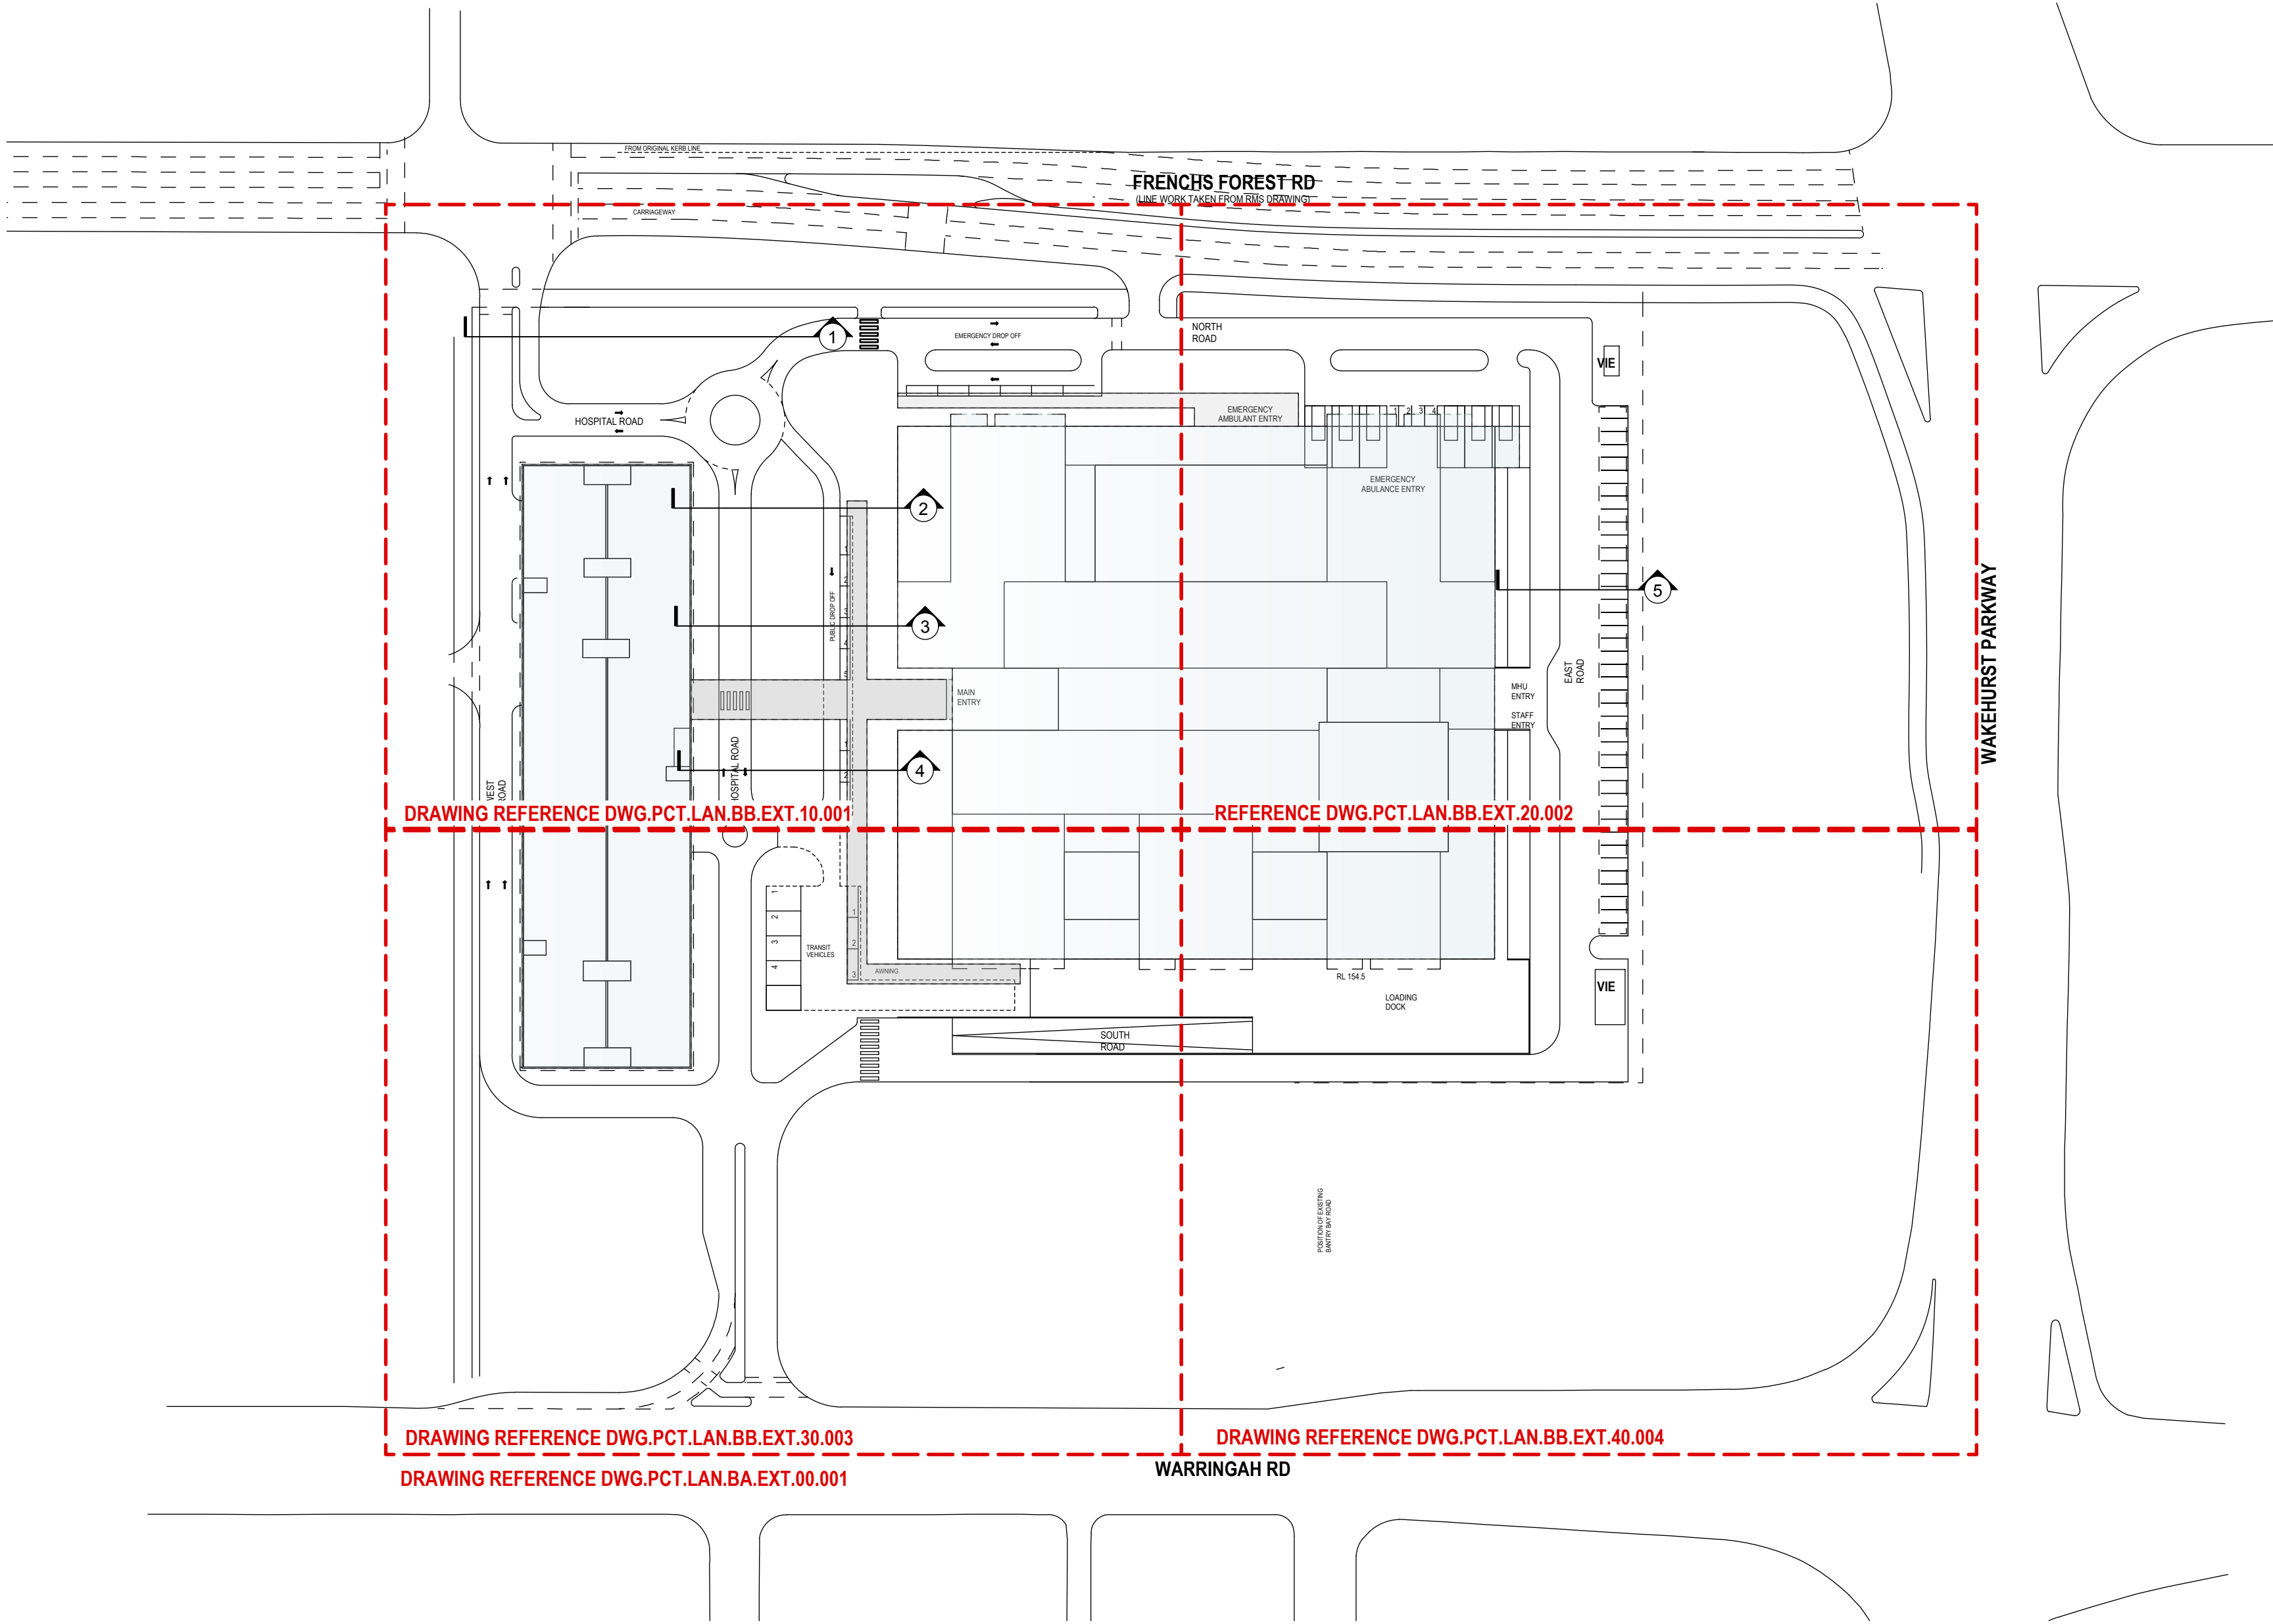


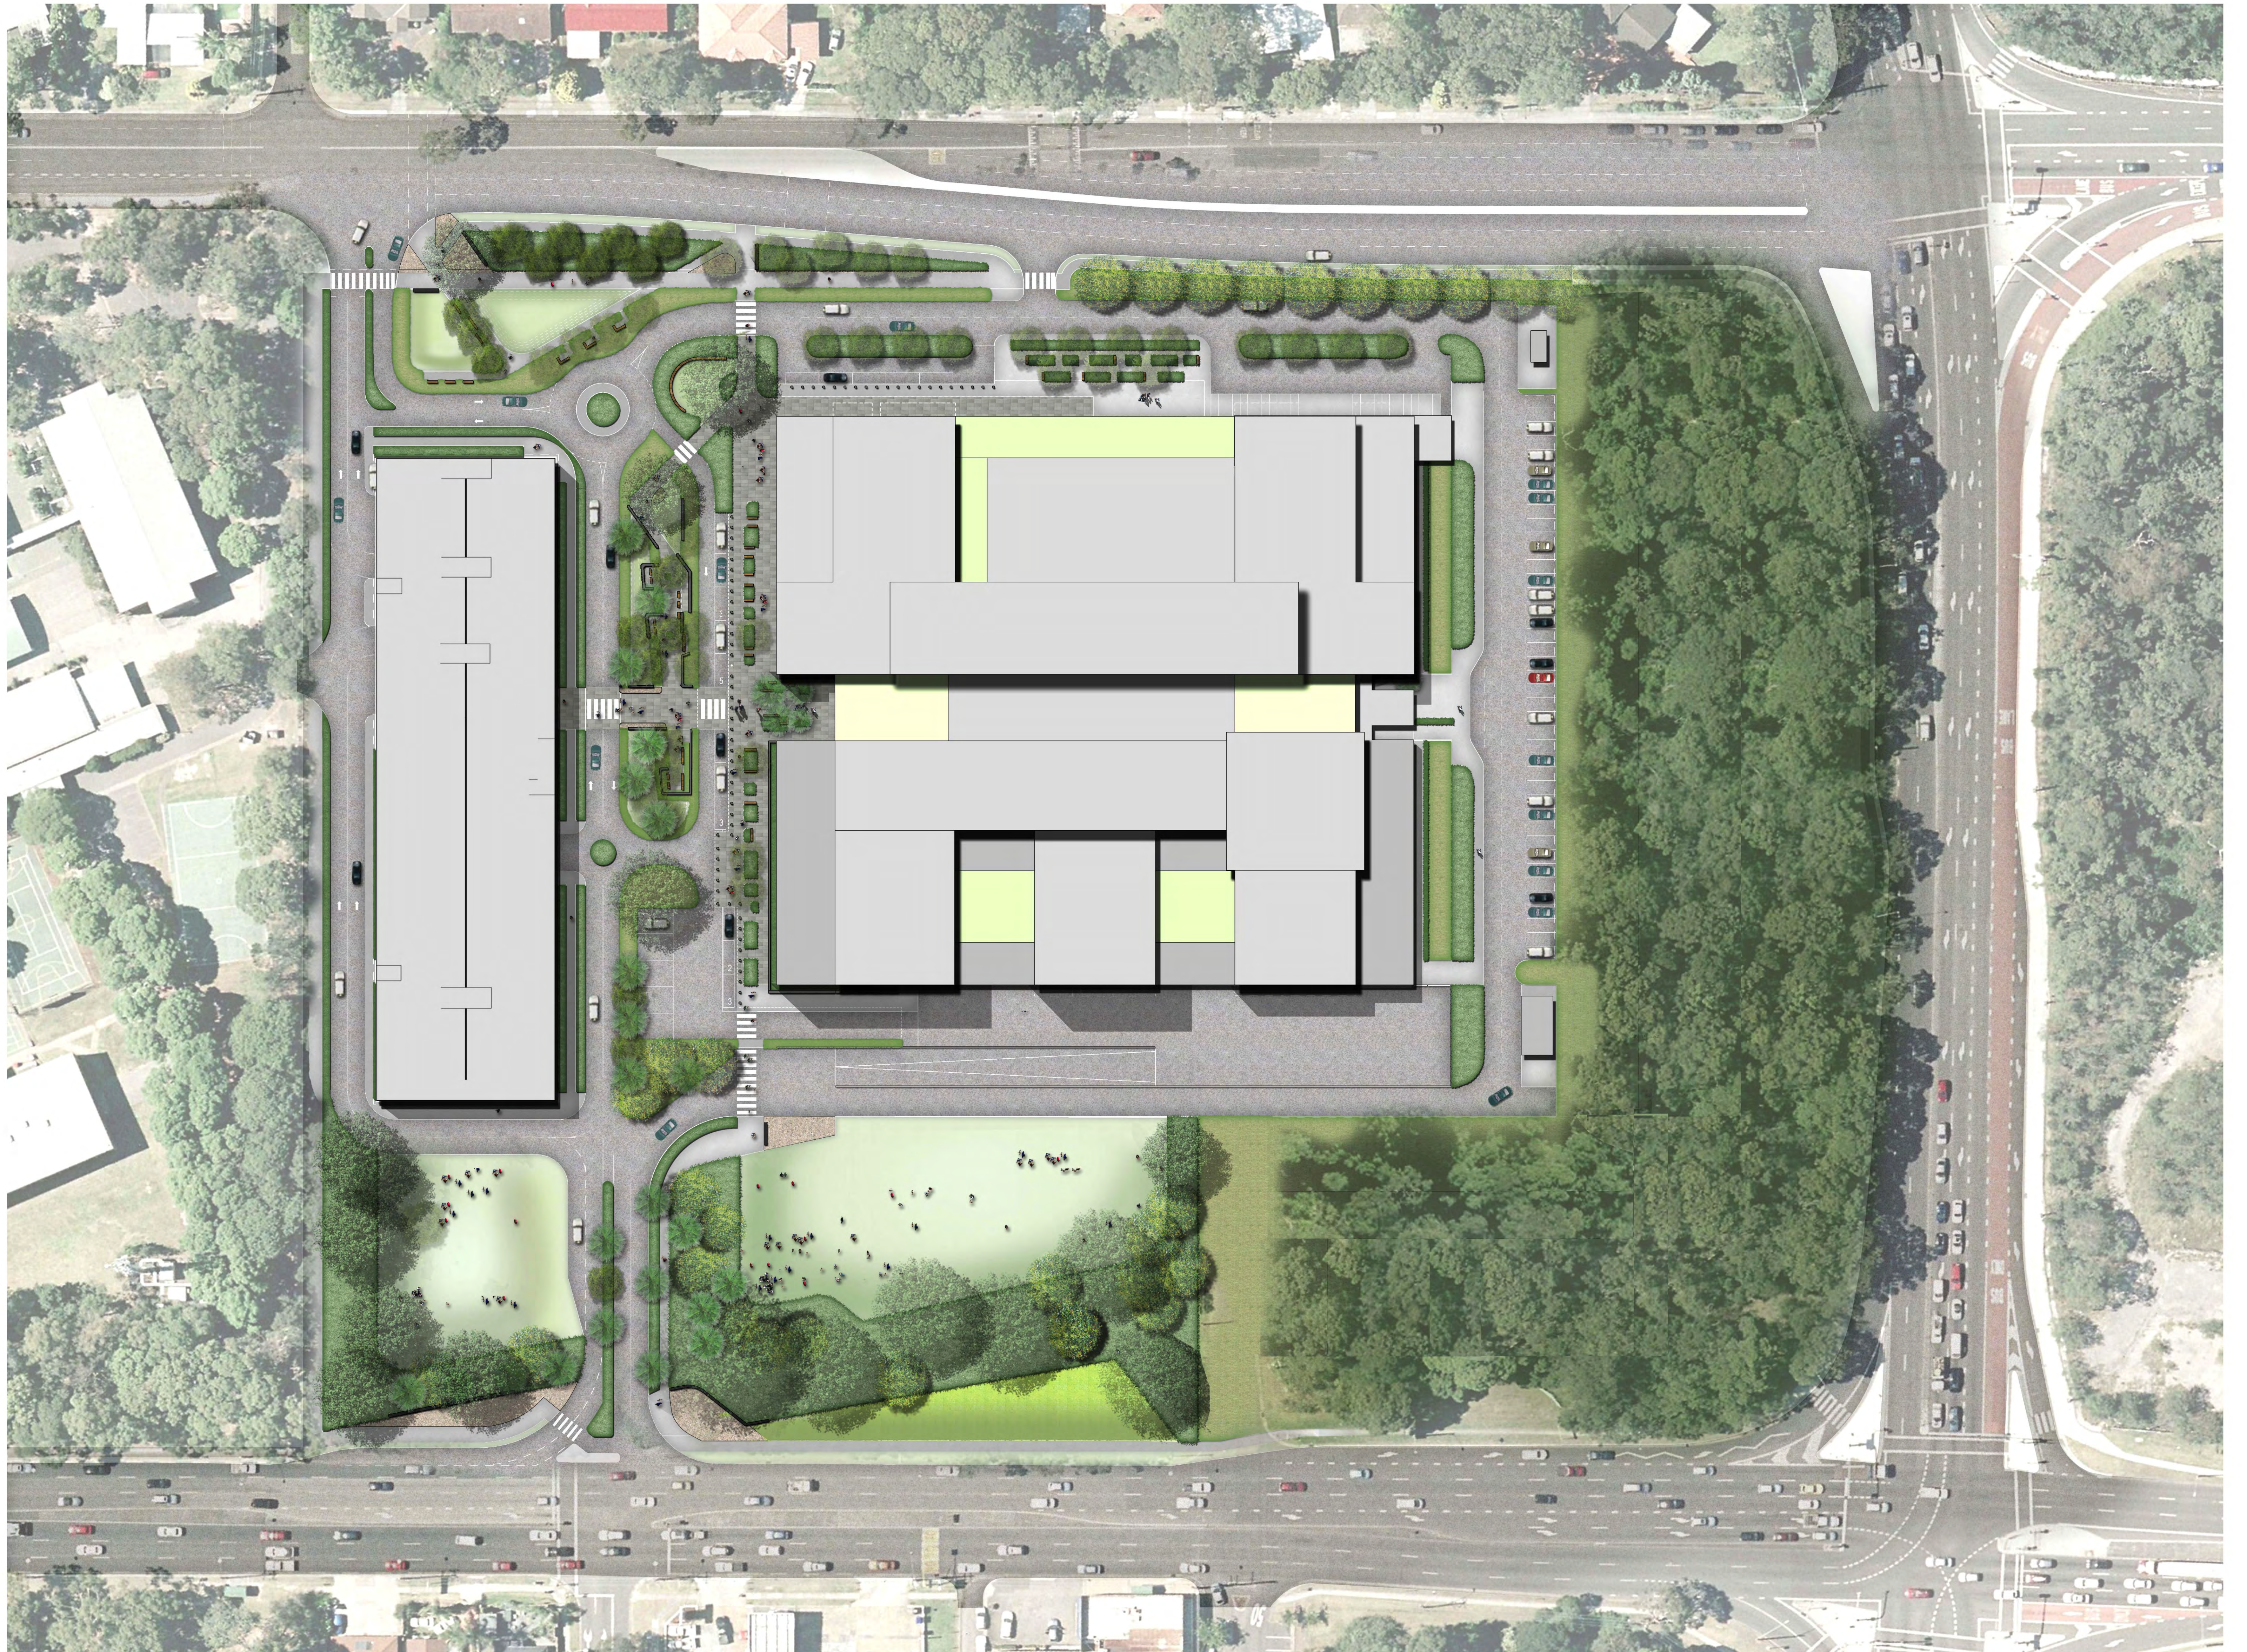




ZONE 1 - Native Low Growing Grass Meadow		
Botanical Name	Common Name	Size
<i>Ancistr flexuosa Nana</i>	Dwarf Willow Myrtle	
<i>Anagochora costata</i>	Sydney Red Gum	
<i>Baeckea viridis dwarf</i>	Dwarf Heath Myrtle	
<i>Campobrotus alpestris</i>	Pig Face	
<i>Dianella caerulea</i>	Flax Lily	
<i>Eucalyptus sieberi</i>	Silvertop Ash	
<i>Eucalyptus umbra</i>	Broad-leaved White Mahogany	
<i>Lomandra 'Kathrus'</i>	Mat-rush	
<i>Lomandra 'Seascape'</i>	Blue Mat-rush	
<i>Myoporum parvifolium Fine Leaf</i>	Creeping Boobialla	
<i>Penstemon alpestris</i>	Swamp Foxtail	
<i>Rhapodia salicifolia</i>	Creeping Salt Bush	
ZONE 2 - Native Perimeter Planting		
Botanical Name	Common Name	
<i>Acacia cognata</i>	Bower Wattle	
<i>Allocasuarina verticillata</i>	Drooping Sheoak	
<i>Anagochora costata</i>	Sydney Red Gum	
<i>Banksia integrifolia</i>	Swamp Banksia	
<i>Callistemon 'Tropic Pink'</i>	Black Wattle	
<i>Ceratopetalum puniceum</i>	NSW Christmas Bush	
<i>Crowea saligna</i>	Willow-leaved crowea	
<i>Dorstenia palmieri</i>	Spear Lily	
<i>Elaeagnus argentea</i>	Blueberry Ash	
<i>Eriodendron myrsinoides</i>	Long-leaf Wax Flower	
<i>Eucalyptus sieberi</i>	Silvertop Ash	
<i>Eucalyptus umbra</i>	Broad-leaved White Mahogany	
<i>Hibbertia scandens</i>	Snake Vine	
<i>Leptospermum polygalifolium</i>	Australian Indigo	
<i>Lomandra 'Kathrus'</i>	Mountain Tea Tree	
<i>Lomandra 'Kathrus'</i>	Mat-rush	
ZONE 3 - Planted Berms		
Botanical Name	Common Name	
<i>Acacia praevenia Nana</i>	Dwarf Ovens Wattle	
<i>Adiantum helianthi</i>	Fern-leaf	
<i>Adiantum cunninghamii</i>	Woodbush	
<i>Ancistr flexuosa Nana</i>	Dwarf Willow Myrtle	
<i>Anagochora spp.</i>	Kangaroo Paw	
<i>Baeckea viridis dwarf</i>	Dwarf Heath Myrtle	
<i>Banksia integrifolia</i>	Fern-leaf Banksia	
<i>Campobrotus alpestris</i>	Pig Face	
<i>Chrysanthemum apiculatum</i>	Yellow Buttons	
<i>Dianella caerulea</i>	Flax Lily	
<i>Dorstenia excelsa</i>	Gymea Lily	
<i>Eremophila spp.</i>	Emu Bush	
<i>Grevillea 'Robyn Gordon'</i>	Robyn Gordon Grevillea	
<i>Grevillea rosmarinifolia</i>	Rosemary Grevillea	
<i>Leucophaea brownii</i>	Cushion Bush	
<i>Livistonia australis</i>	Cabbage Tree Palm	
<i>Lomandra 'Kathrus'</i>	Mat-rush	
<i>Lomandra 'Seascape'</i>	Blue Mat-rush	
<i>Myoporum parvifolium Fine Leaf</i>	Creeping Boobialla	
<i>Penstemon alpestris</i>	Swamp Foxtail	
<i>Tristanopsis laurina 'Luscious'</i>	Luscious Water Gum	
ZONE 4 - Garden Plaza with Rain Gardens		
Botanical Name	Common Name	
<i>Adiantum caeruleum</i>	Native Ginger	
<i>Asplenium australasicum</i>	Birds Nest Fern	
<i>Callistemon excelsa</i>	Gymea Lily	
<i>Hibbertia scandens</i>	Snake Vine	
<i>Livistonia australis</i>	Cabbage Tree Palm	
<i>Plectranthus argenteus</i>	Silver Plectranthus	
<i>Tristanopsis laurina 'Luscious'</i>	Luscious Water Gum	
<i>Viola hederacea</i>	Native Violet	
<i>Westringia fruticosa</i>	Coastal Rosemary	
ZONE 5 - Detention Meadow		
Botanical Name	Common Name	
<i>Baeckea nodosa</i>	Knobly Club Rush	
<i>Callistemon 'Tropic Pink'</i>	Common Bush	
<i>Melaleuca leucadendron</i>	Weeping Paperbark	
ZONE 6 - Lawn and low growing grasses		
Botanical Name	Common Name	
<i>Anagochora costata</i>	Sydney Red Gum	
<i>Grevillea rosmarinifolia</i>	Rosemary Grevillea	
<i>Lomandra 'Kathrus'</i>	Mat-rush	
<i>Myoporum parvifolium</i>	Swamp Foxtail	
<i>Penstemon alpestris</i>	Swamp Foxtail	
ZONE 7 - Cabbage Palms		
Botanical Name	Common Name	
<i>Asplenium australasicum</i>	Birds Nest Fern	
<i>Livistonia australis</i>	Cabbage Tree Palm	
<i>Plectranthus argenteus</i>	Silver Plectranthus	
<i>Polystichum proliferum</i>	Australian Fern	
<i>Viola hederacea</i>	Native Violet	
ZONE 8 - Front Entrance Border Planting		
Botanical Name	Common Name	
<i>Adiantum cunninghamii</i>	Woodbush	
<i>Adiantum helianthi</i>	Ullar Hibiscus	
<i>Anagochora costata</i>	Sydney Red Gum	
<i>Anagochora spp.</i>	Kangaroo Paw	
<i>Baeckea viridis dwarf</i>	Dwarf Heath Myrtle	
<i>Callistemon 'Tropic Pink'</i>	Pink Bottlebrush	
<i>Callistemon 'Tropic Pink'</i>	One-sided Bottlebrush	
<i>Dianella caerulea</i>	Flax Lily	
<i>Dorstenia excelsa</i>	Purple Hop Bush	
<i>Dorstenia palmieri</i>	Gymea Lily	
<i>Eucalyptus haemastoma</i>	Scribbly Gum	
<i>Grevillea 'Robyn Gordon'</i>	Robyn Gordon Grevillea	
<i>Hibbertia scandens</i>	Snake Vine	
<i>Penstemon alpestris</i>	Swamp Foxtail	
<i>Rhapodia salicifolia</i>	Creeping Salt Bush	
ZONE 9 - Swale Gardens		
Botanical Name	Common Name	
<i>Ancistr flexuosa Nana</i>	Dwarf Willow Myrtle	
<i>Anagochora costata</i>	Dwarf Apple	
<i>Banksia integrifolia</i>	Lemon Scented Myrtle	
<i>Banksia myrtifolia</i>	Grey Myrtle	
<i>Banksia integrifolia</i>	Coast Banksia	
<i>Banksia integrifolia</i>	Swamp Banksia	
<i>Brachycome spp.</i>	Cut Leaf Daisy	
<i>Callistemon 'Tropic Pink'</i>	Pink Bottlebrush	
<i>Chrysanthemum apiculatum</i>	Yellow Buttons	
<i>Cornelia 'Summer Glory'</i>	Dwarf Flowering Gum	
<i>Cupressus anacardioides</i>	Tuckeroo	
<i>Dianella caerulea</i>	Flax Lily	
<i>Dorstenia excelsa</i>	Gymea Lily	
<i>Glochidion ferdinandii</i>	Cheese Tree	
<i>Grevillea 'Robyn Gordon'</i>	Robyn Gordon Grevillea	
<i>Hakea dactyloides</i>	Finger Hakea	
<i>Lomandra 'Kathrus'</i>	Mat-rush	
<i>Melaleuca leucadendron</i>	Grey Honey Myrtle	
<i>Melaleuca leucadendron</i>	Paperbark	
<i>Melaleuca leucadendron</i>	Prickly Leaved Paperbark	
<i>Microstylis ciliata</i>	Fringed Heath Myrtle	
<i>Myoporum parvifolium Fine Leaf</i>	Creeping Boobialla	
<i>Penstemon alpestris</i>	Swamp Foxtail	
<i>Tristanopsis laurina 'Luscious'</i>	Luscious Water Gum	
<i>Viola hederacea</i>	Native Violet	
<i>Westringia fruticosa</i>	Coastal Rosemary	
ZONE 10 - Green Zone		
Botanical Name	Common Name	
<i>Anagochora costata</i>	Sydney Red Gum	
<i>Eucalyptus sieberi</i>	Silvertop Ash	
<i>Eucalyptus umbra</i>	Broad-leaved White Mahogany	
<i>Hakea dactyloides</i>	Finger Hakea	
<i>Lomandra 'Kathrus'</i>	Mat-rush	
<i>Melaleuca leucadendron</i>	Prickly Leaved Paperbark	
ZONE 11		
Botanical Name	Common Name	
<i>Adiantum caeruleum</i>	Native Ginger	
<i>Hibbertia scandens</i>	Snake Vine	
<i>Plectranthus argenteus</i>	Bower of Beauty	

ZONE 1 - Native Low Growing Grass Meadow

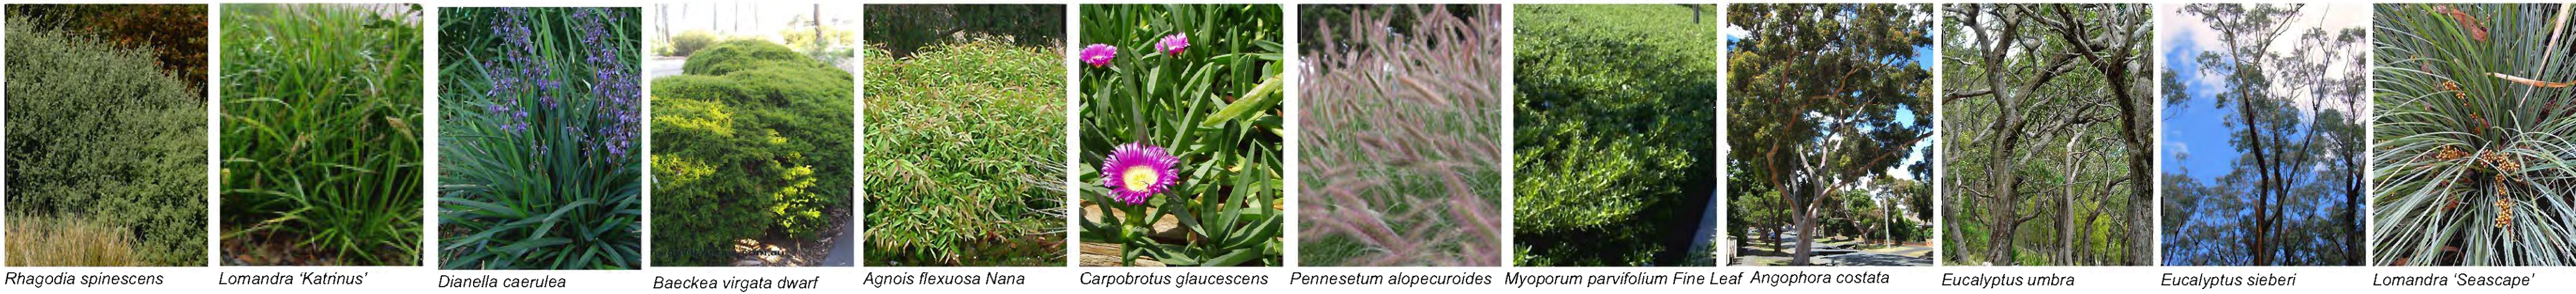

ZONE 2 - Native Perimeter Planting

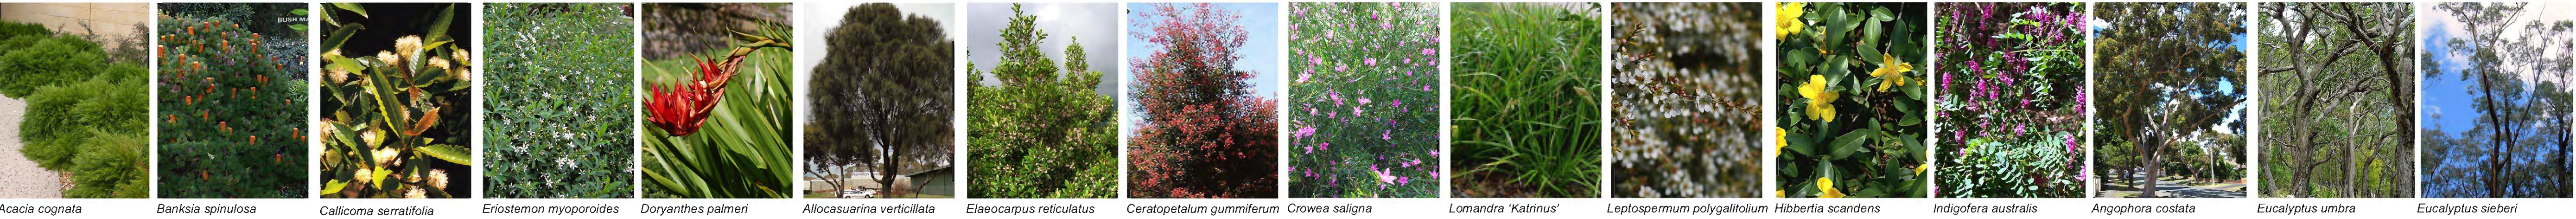

ZONE 3 - Planted Berms




ZONE 4 - Garden Plaza with Rain Gardens



ZONE 5 - Detention Meadow

ZONE 6 - Lawn and Low Growing Grasses

ZONE 7 - Cabbage Palms

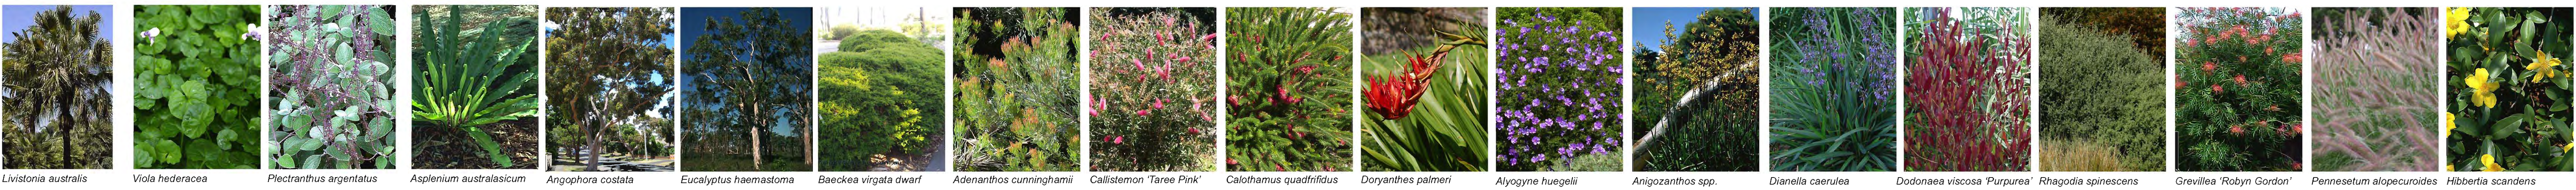


ZONE 8 - Front Entrance Border Planting

ZONE 9 - Swale Gardens



ZONE 10 - Green Zone

ZONE 11

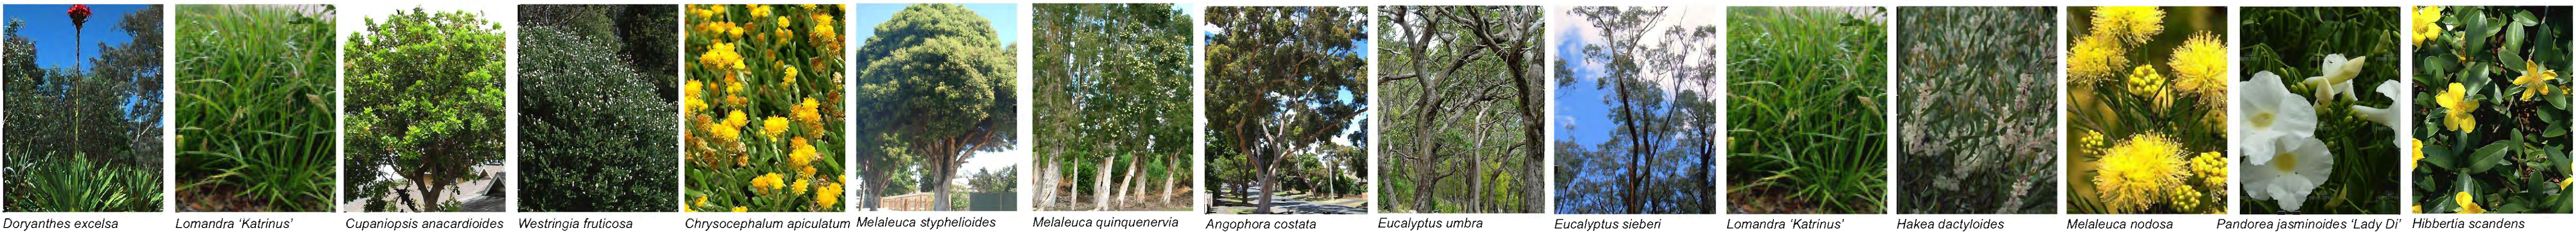



JOINS DWG.PCT.LAN.BB.EXT.20.002

STAGE 1 WORKS

SHARED PATH

WEST ROAD

CARPARK


HOSPITAL ROAD

HOSPITAL ROAD

MAIN ENTRY

HOSPITAL

JOINS DWG.PCT.LAN.BB.EXT.30.003

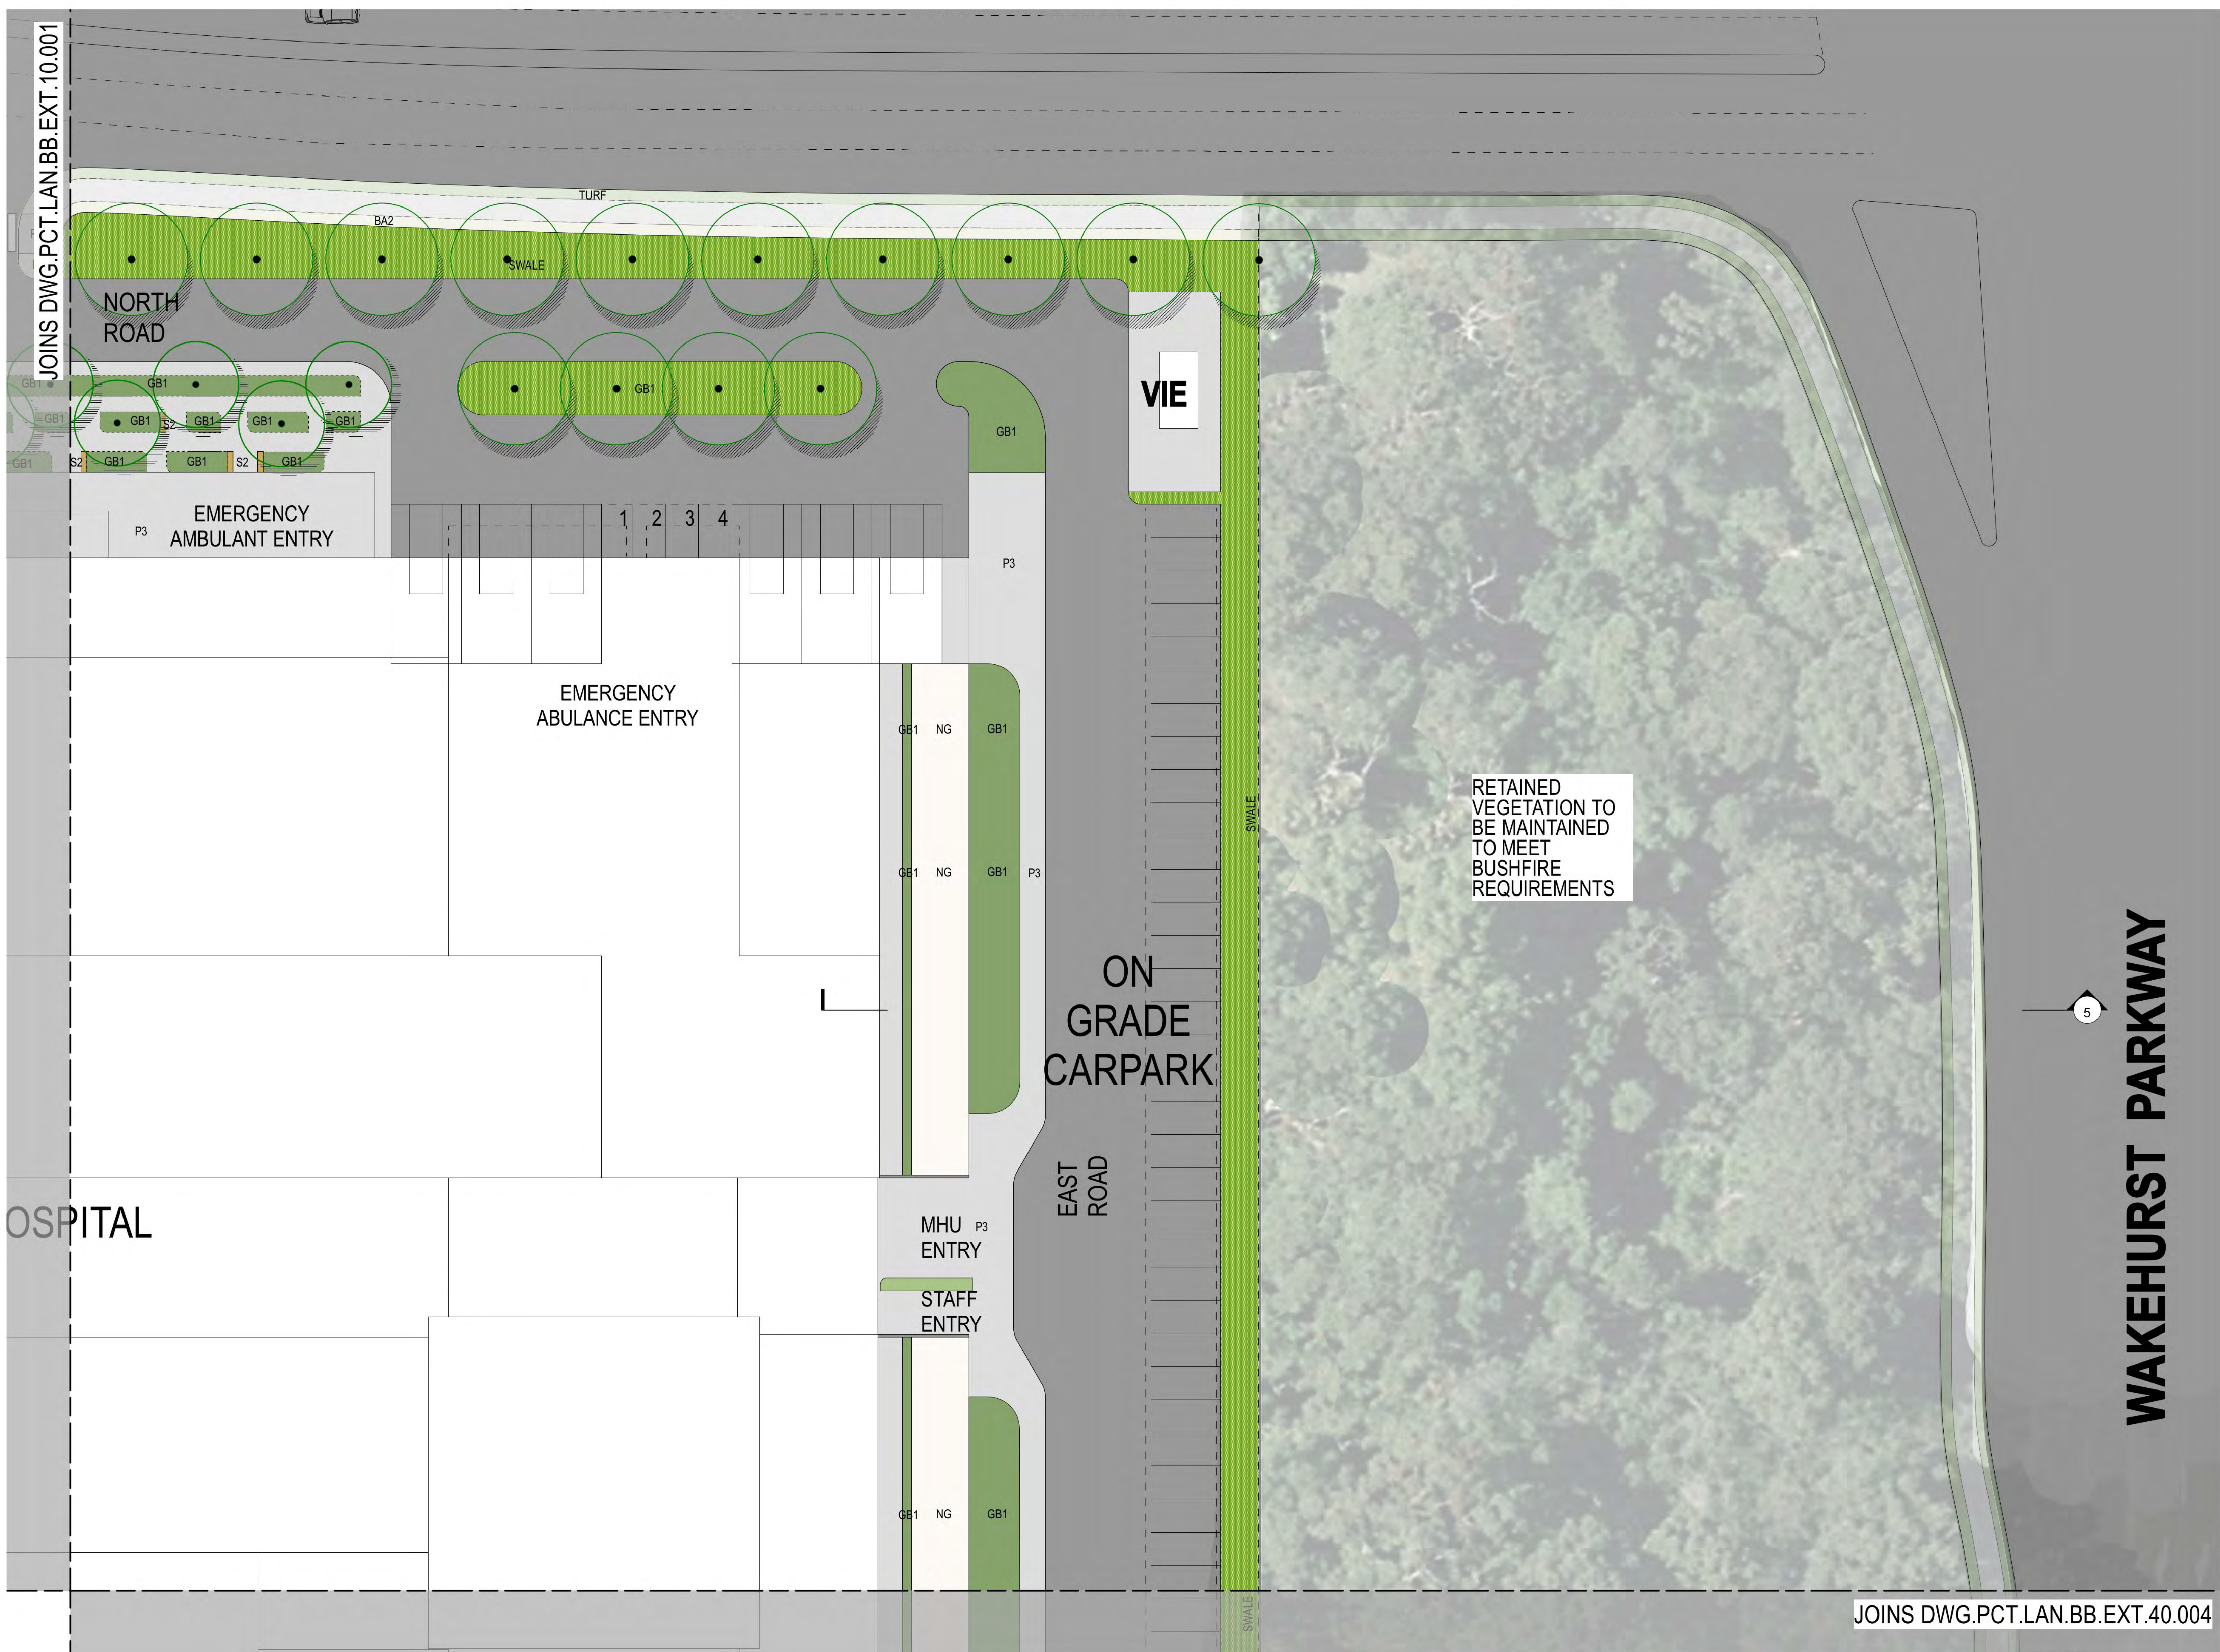








1 Section 1
1:100



2 Section 2
1:100



3 Section 3
1:100

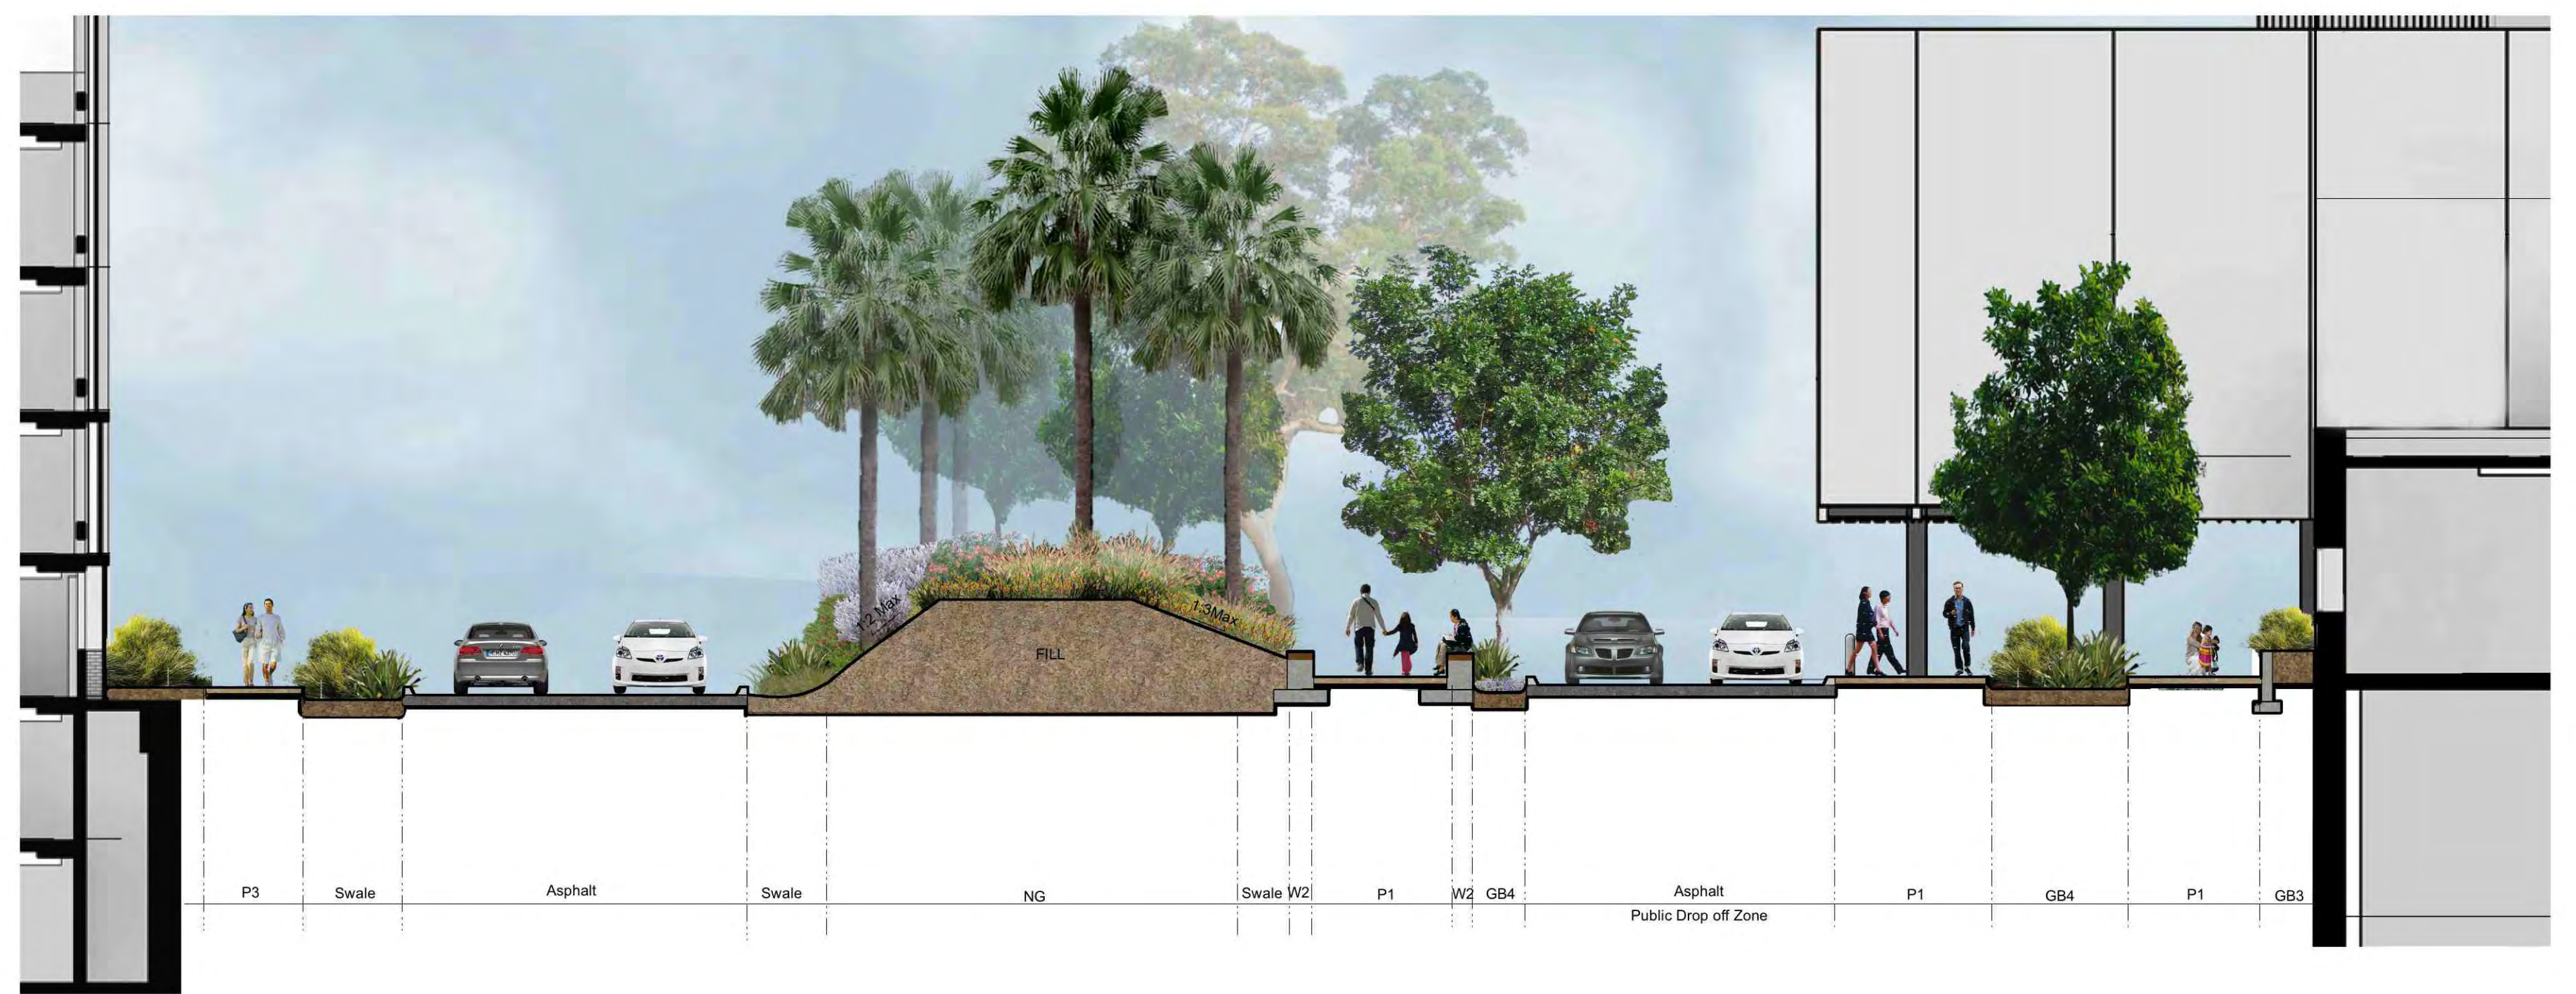

4 Section 4
1:100



5 Section 5
1:100

HOSPITAL

DRAWING SCHEDULE





- APC.HSP.LAN.ALL.200 COVERSHEET
- APC.HSP.LAN.L00.201 GROUND LEVEL COURTYARDS
- APC.HSP.LAN.L01.202 LEVEL 01 COURTYARD AND LANDSCAPED ROOF PLANS
- APC.HSP.LAN.L02.203 LEVEL 02 COURTYARD AND LANDSCAPED ROOF PLANS
- APC.HSP.LAN.L03.204 LEVEL 03 COURTYARD AND LANDSCAPED ROOF PLANS
- APC.HSP.LAN.L04.205 LEVEL 04 COURTYARD AND LANDSCAPED ROOF PLANS

- APC.GEN.LAN.DET.600 TYPICAL DETAILS
- APC.GEN.LAN.DET.601 TYPICAL DETAILS
- APC.GEN.LAN.DET.602 TYPICAL DETAILS


LEGEND

NOTE:
REFER TO DRAWINGS APC.GEN.LAN.DET.600- 601
FOR TYPICAL DETAILS

SYMBOL	ITEM		
	Extent of Landscape Works		Ballast Type 1
	Paving Type 1 Concrete Unit paver - Pedestrian		Ballast Type 2
	Paving Type 3 Exposed aggregate concrete		Edge Type 2
	Paving Type 4 Rubber Softfall Childrens Play Area		Seat Type 2 Timber Bench Seating
			Garden Bed Type 2 Independent Planter
			Garden Bed Type 3 Raised Planter
			Waterproof Membrane Refer Architects Drawings
			New Palms

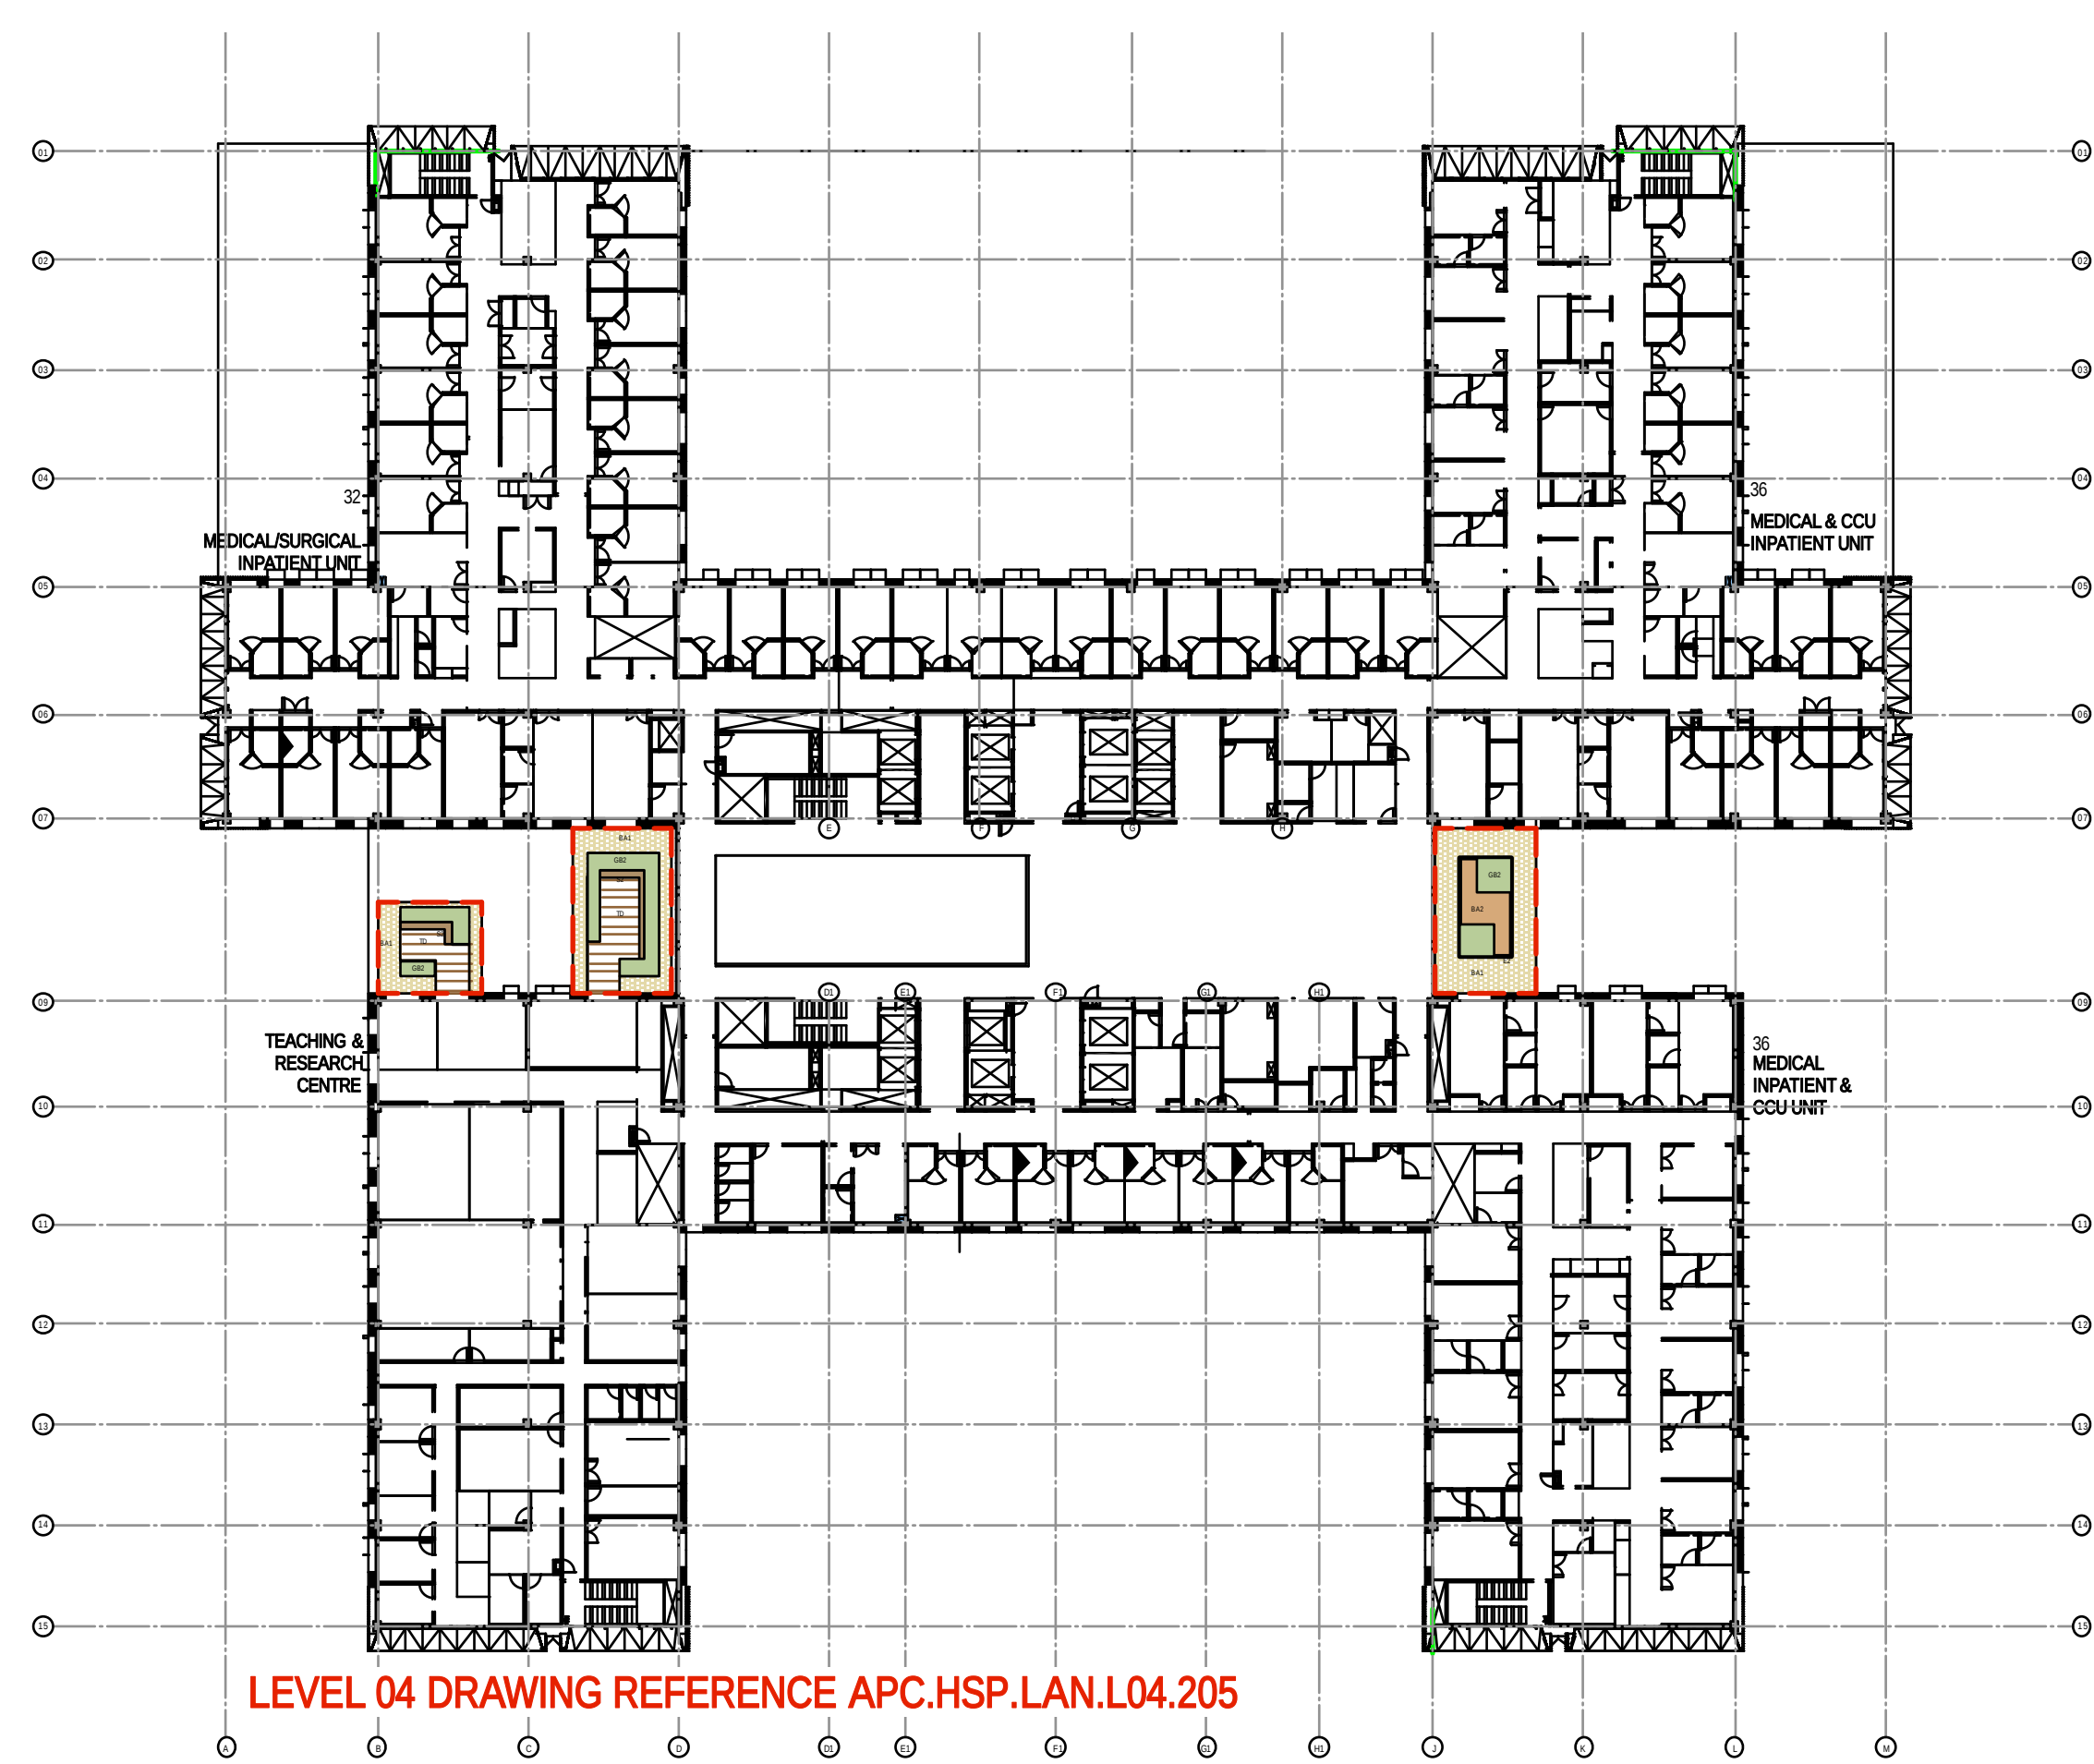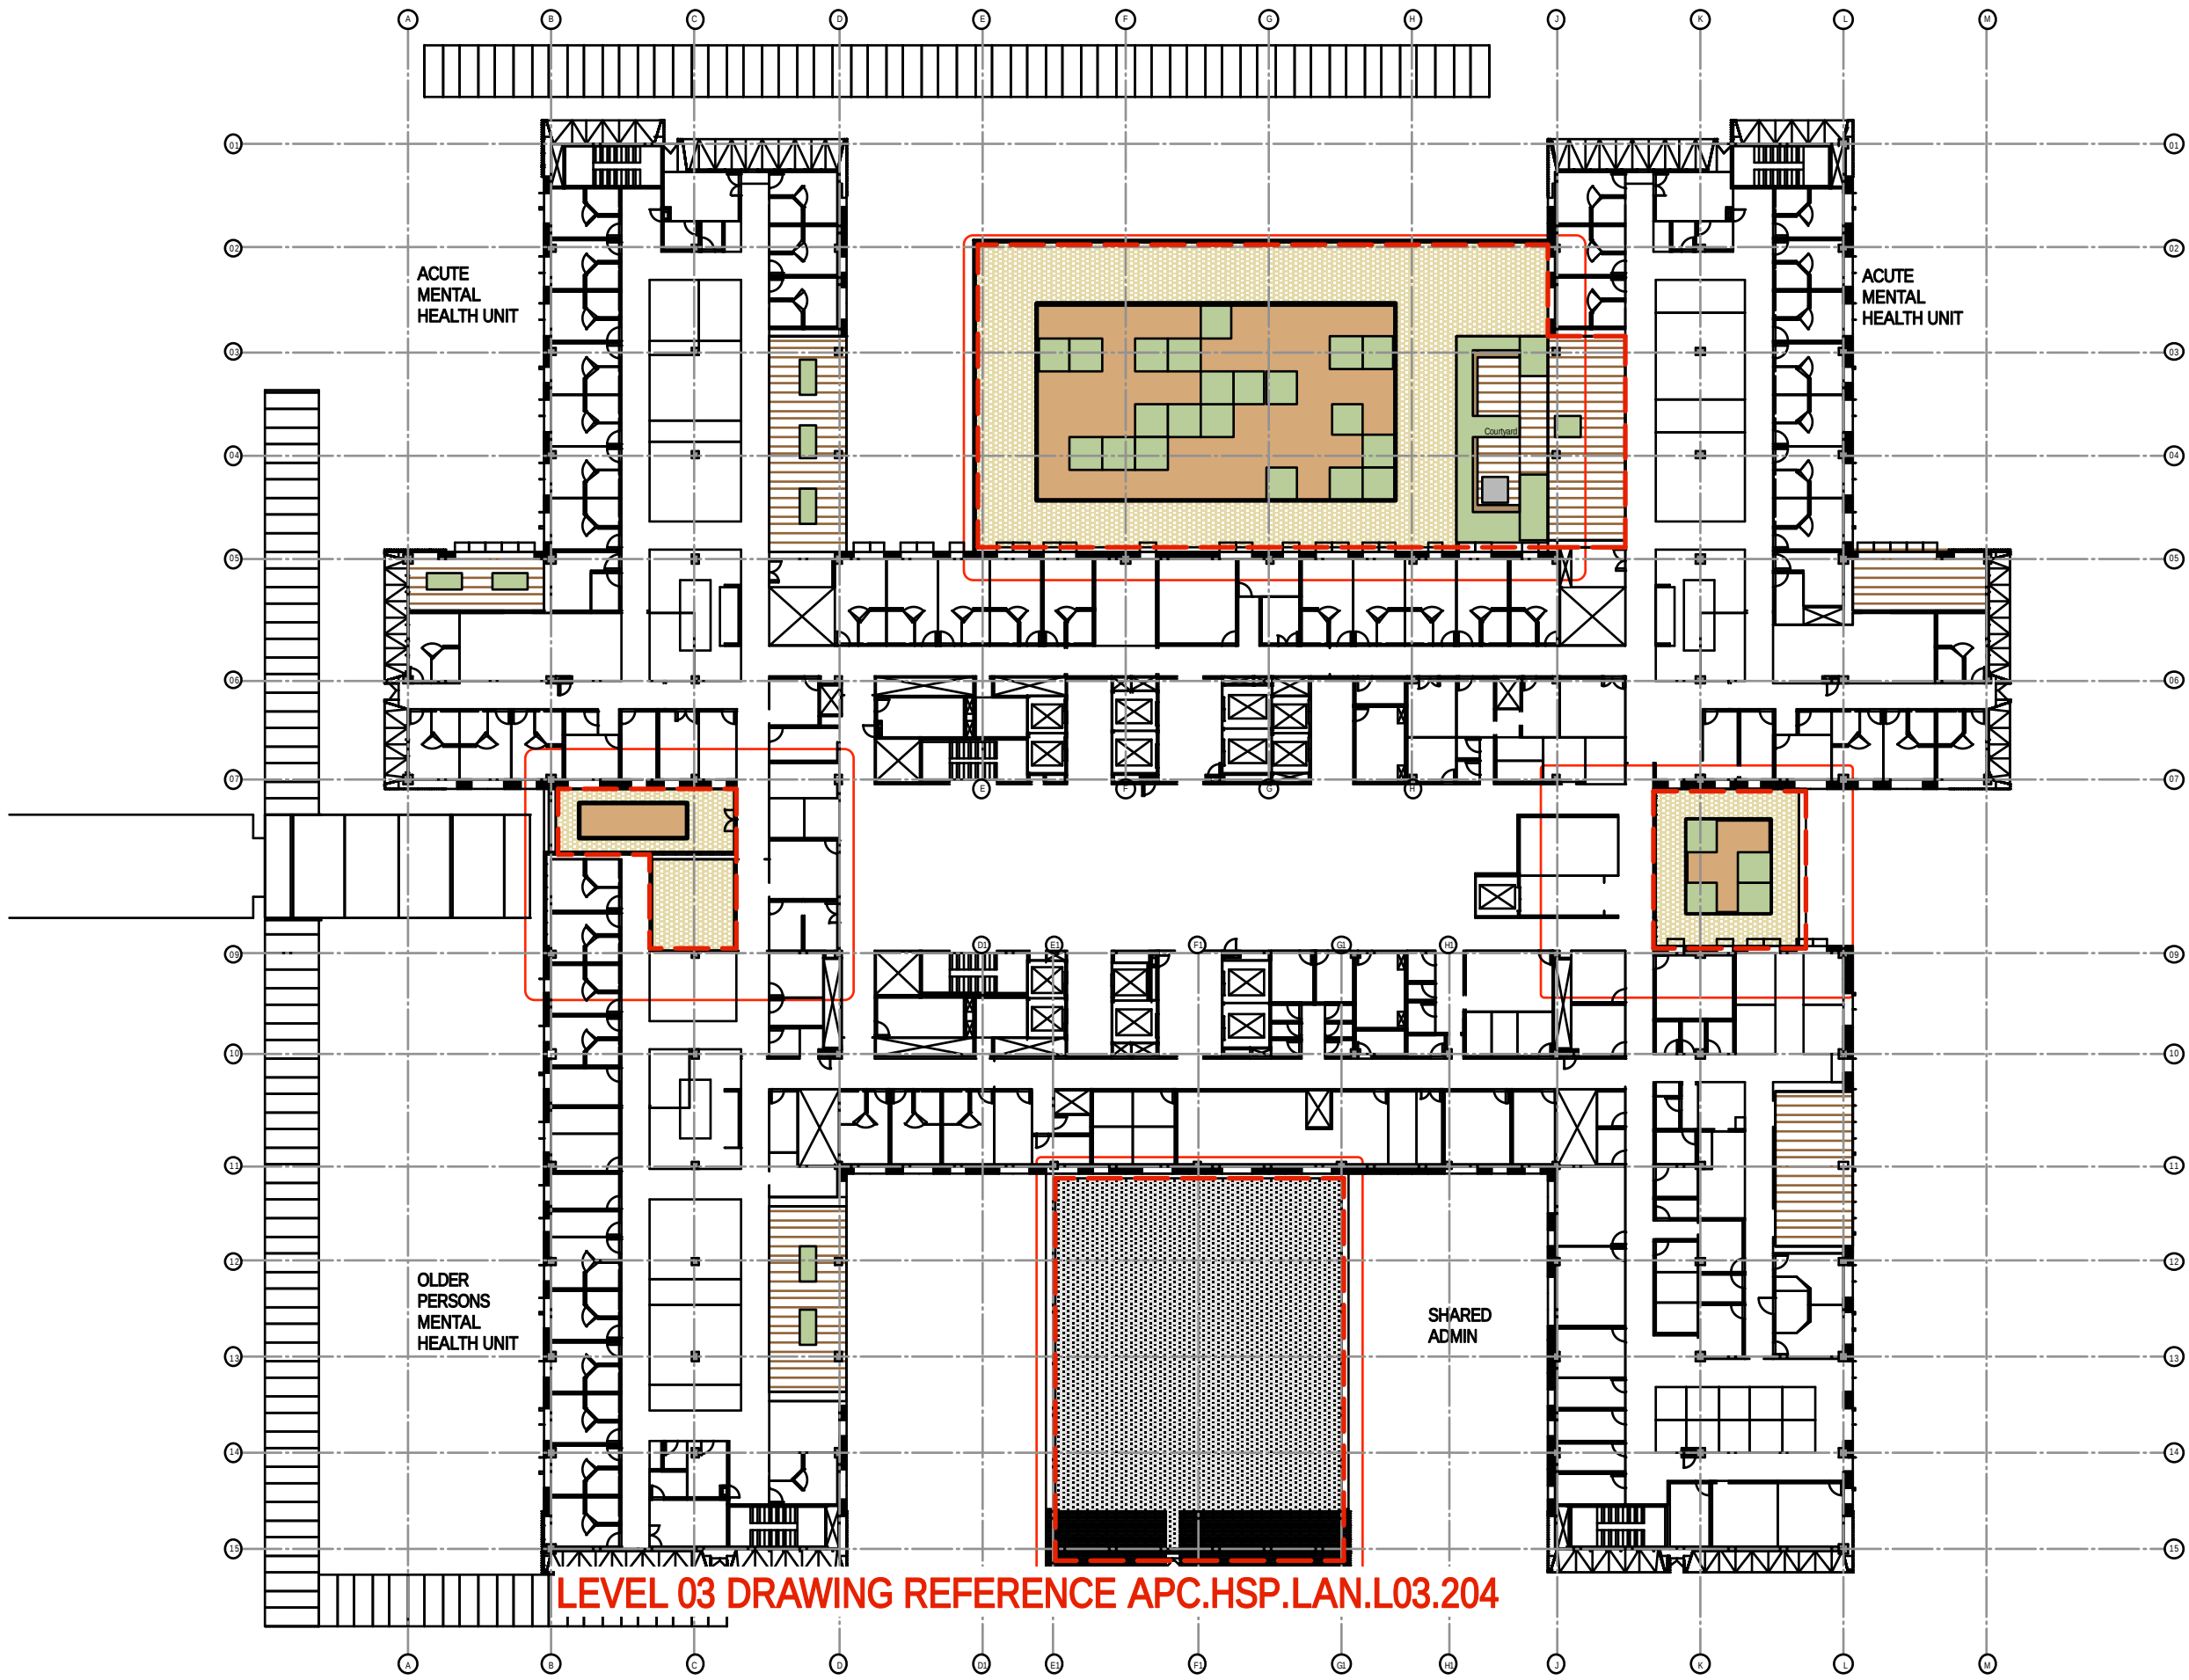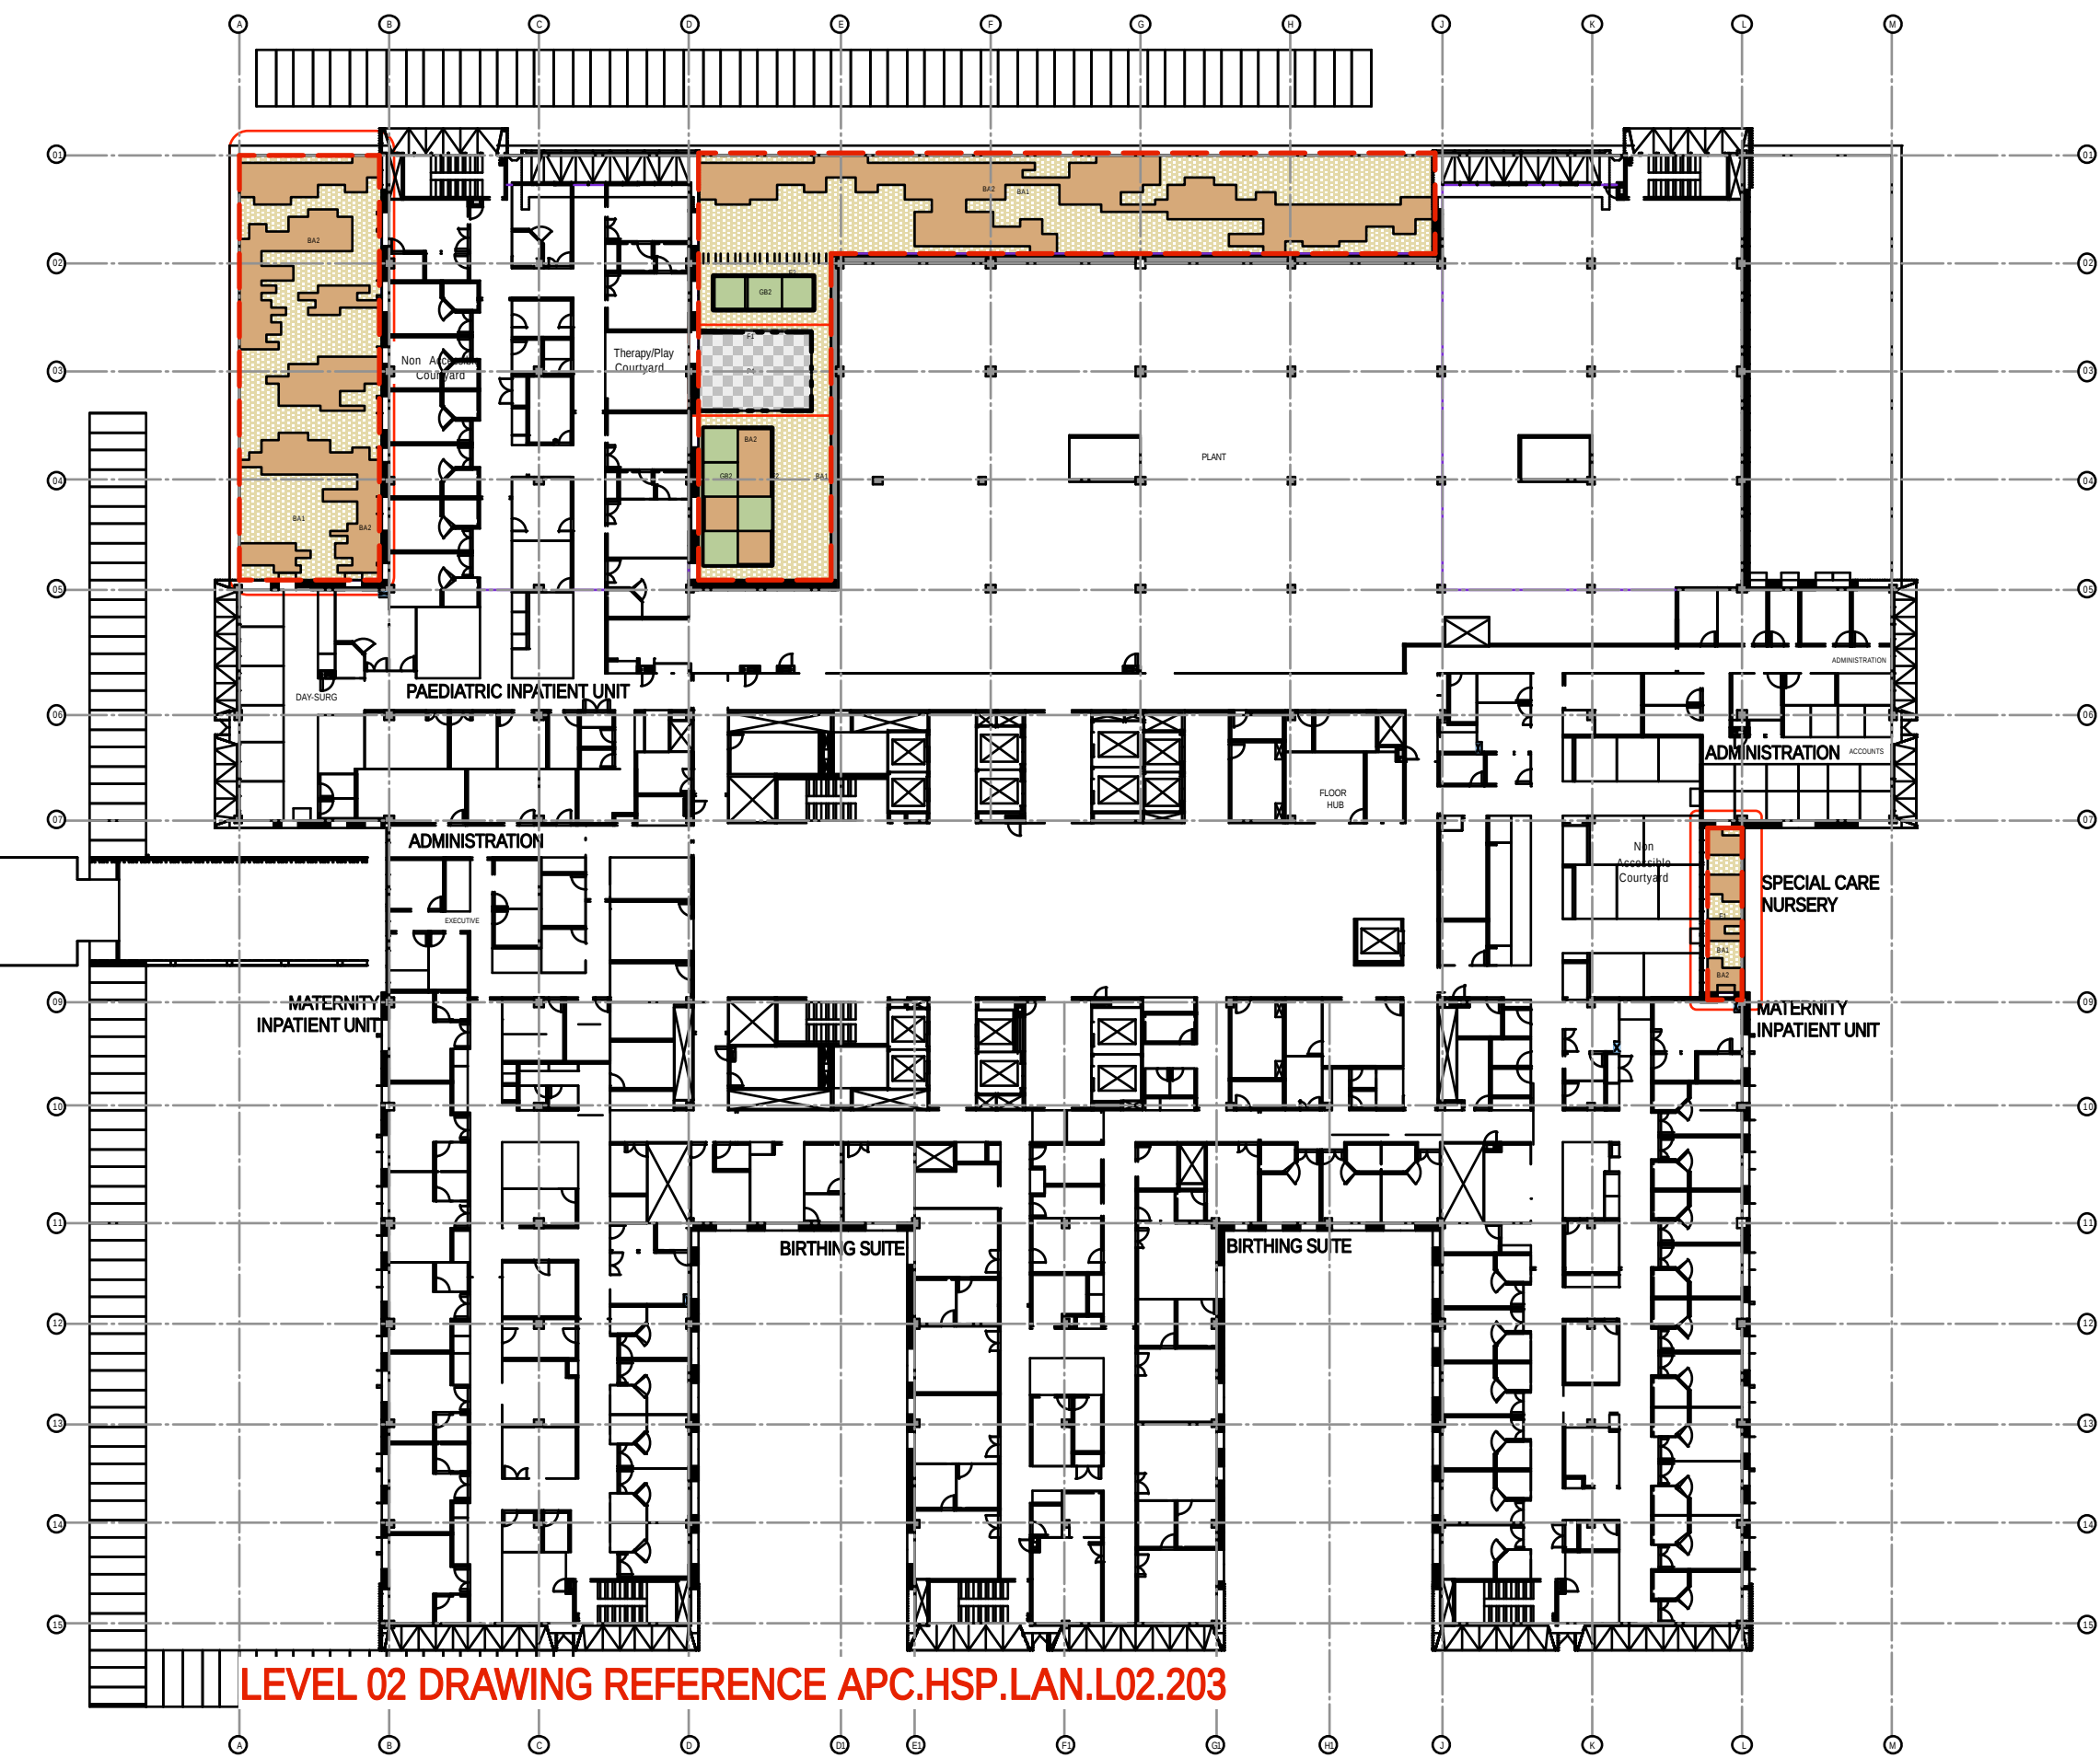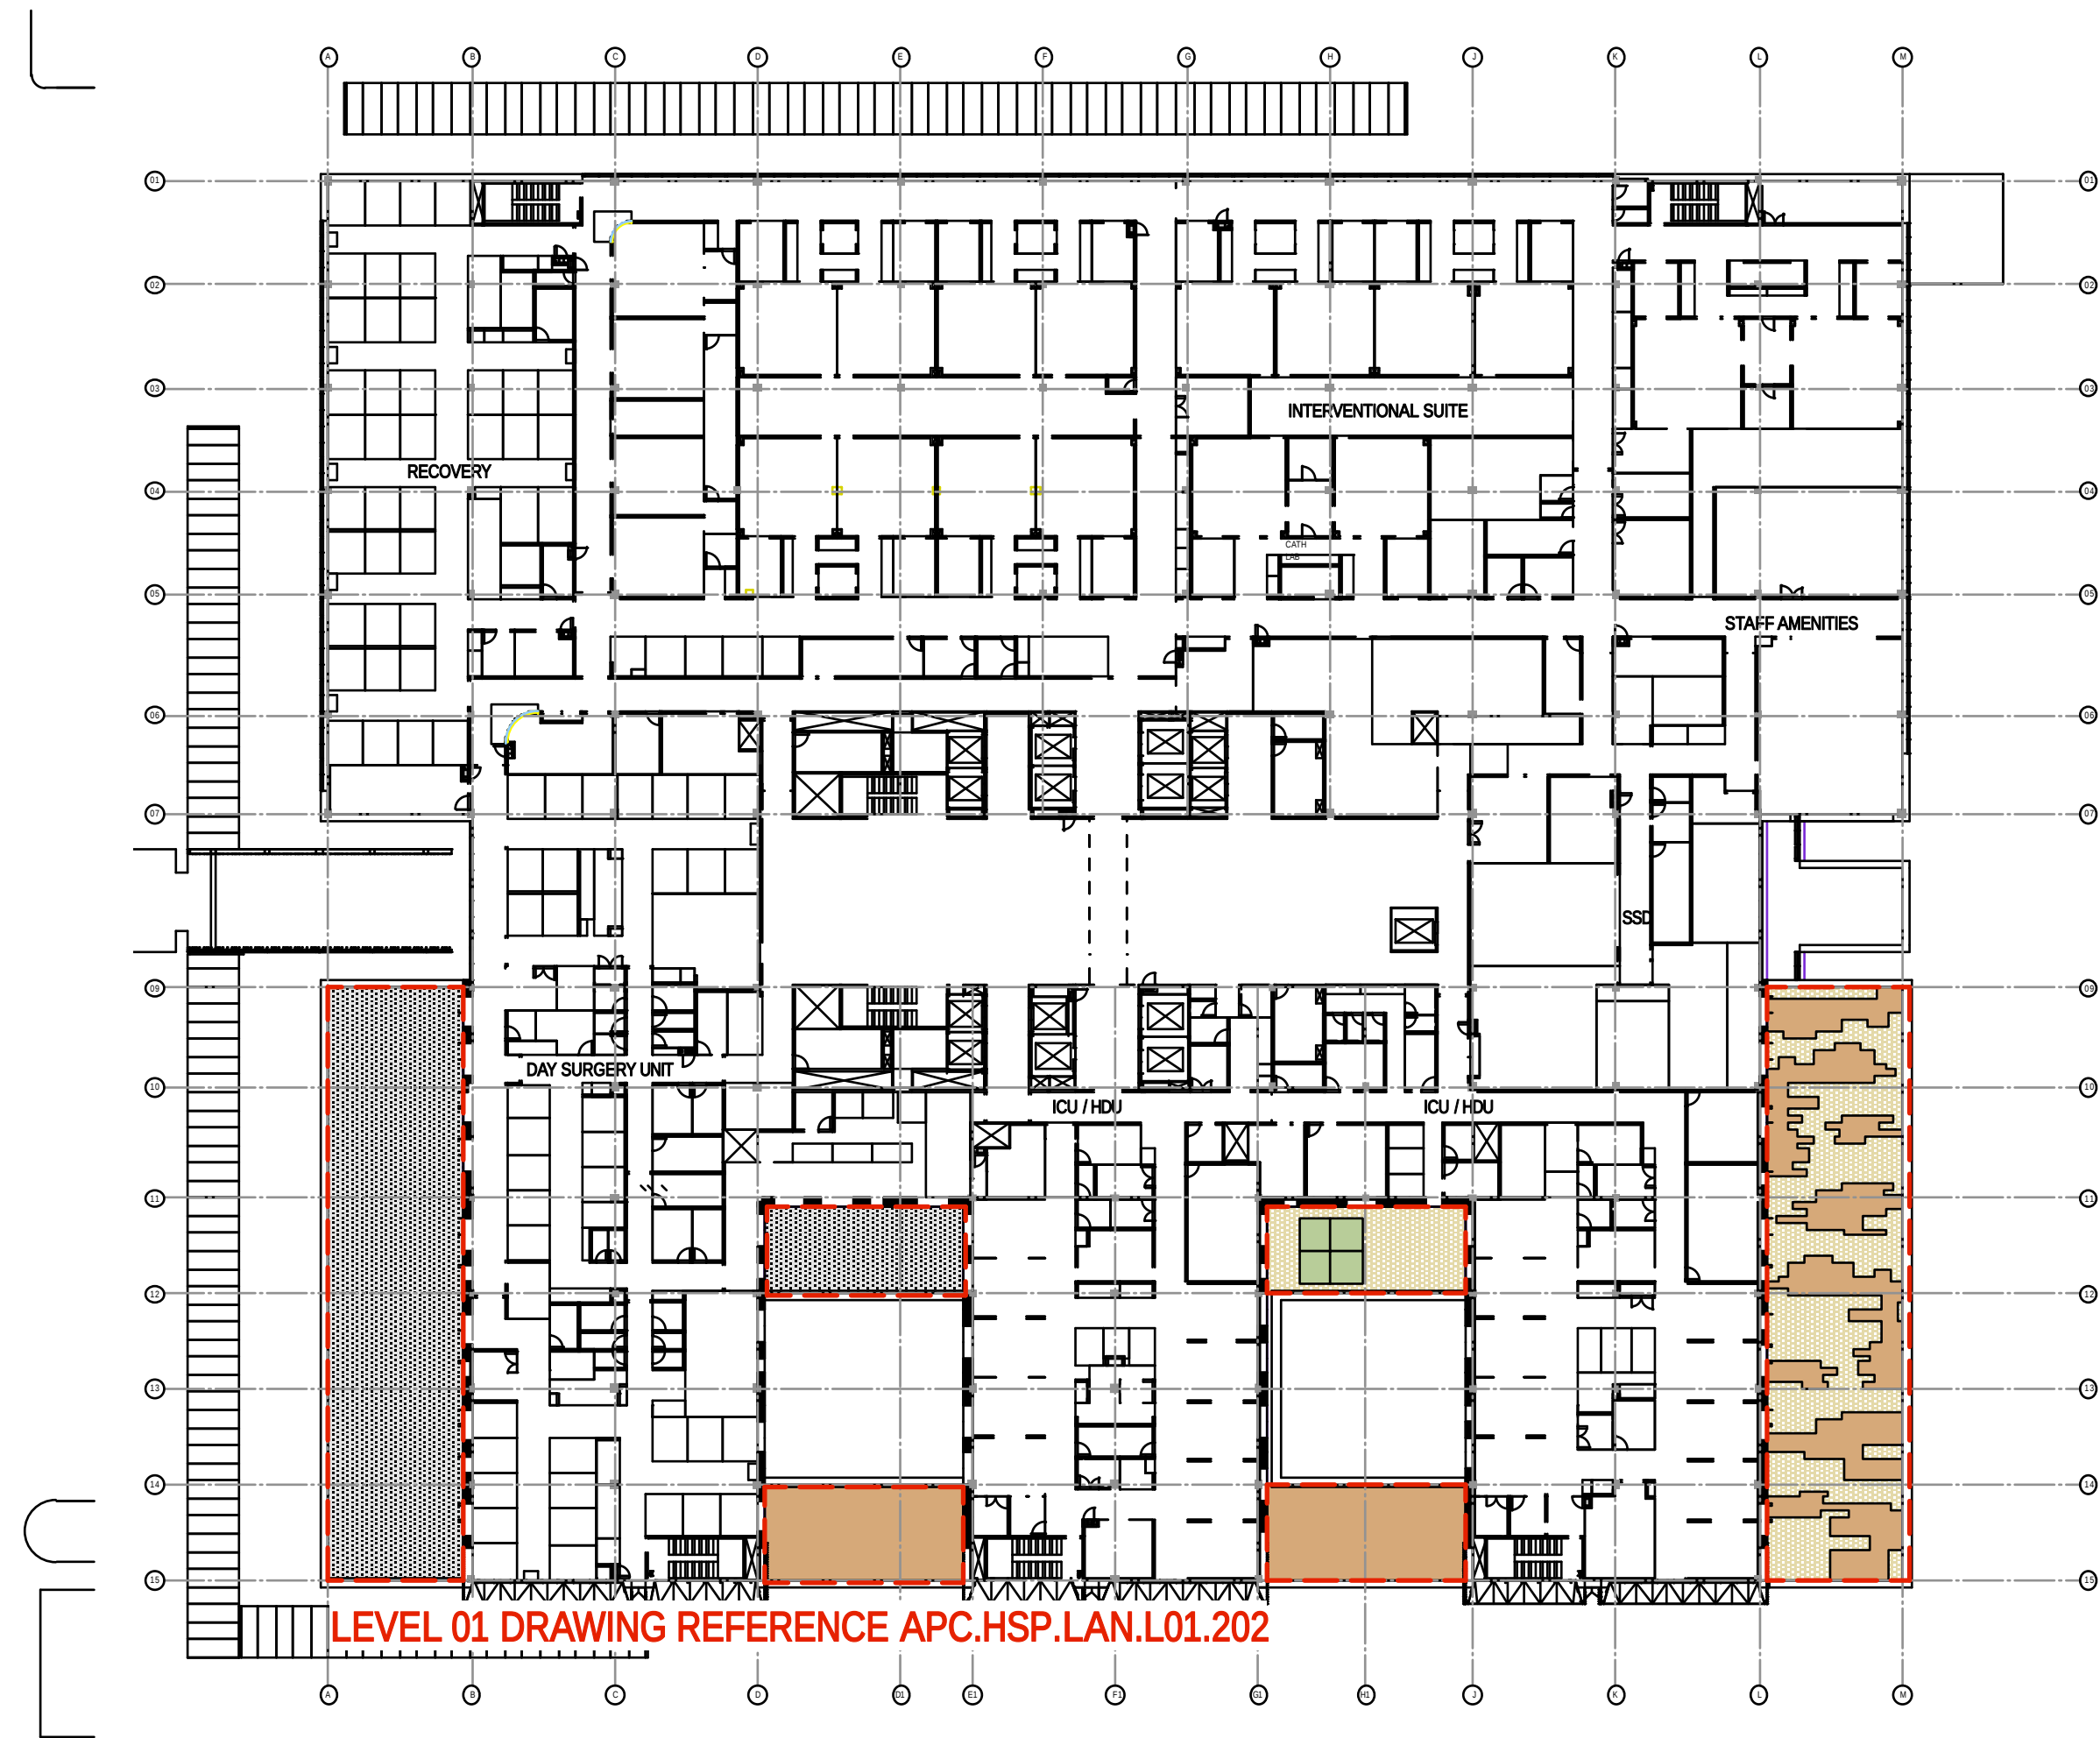


NOTE: INTERNAL LAYOUT IS INDICATIVE ONLY AND SUBJECT TO CHANGE

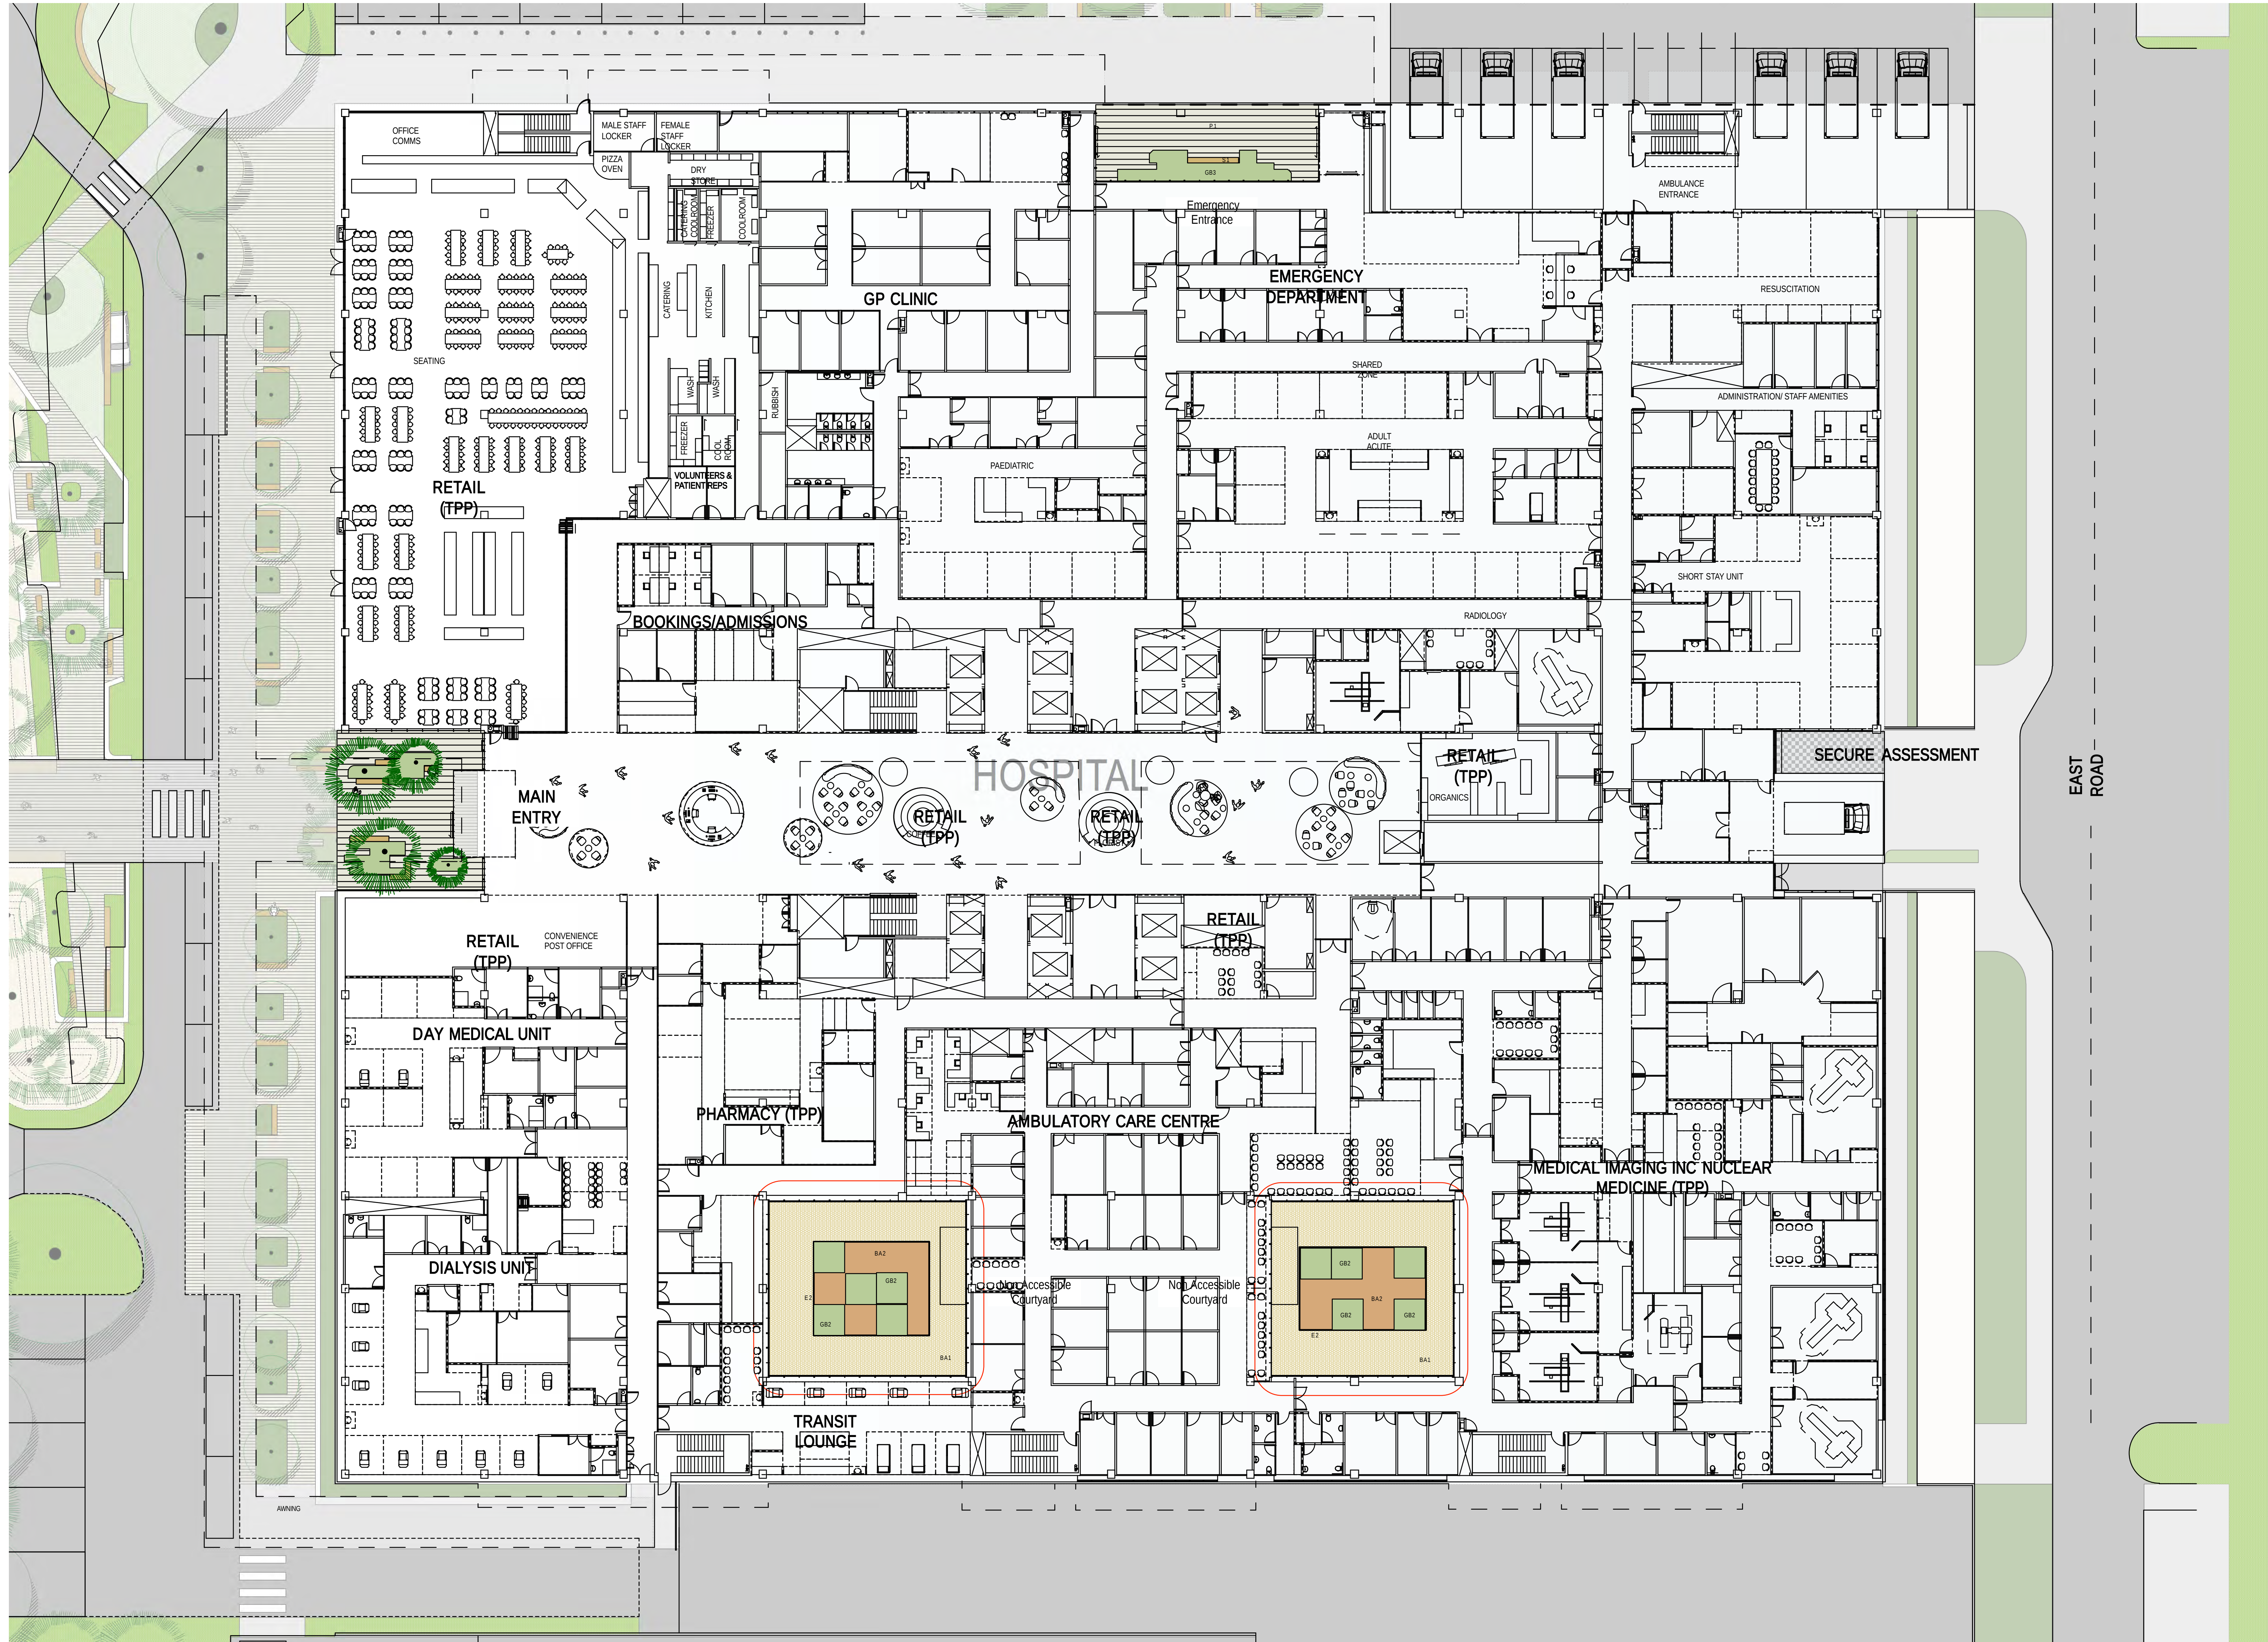


NOTE: INTERNAL LAYOUT IS INDICATIVE ONLY AND SUBJECT TO CHANGE




NOTE: INTERNAL LAYOUT IS INDICATIVE ONLY AND SUBJECT TO CHANGE

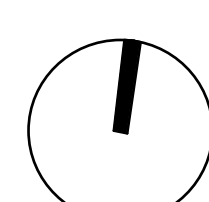

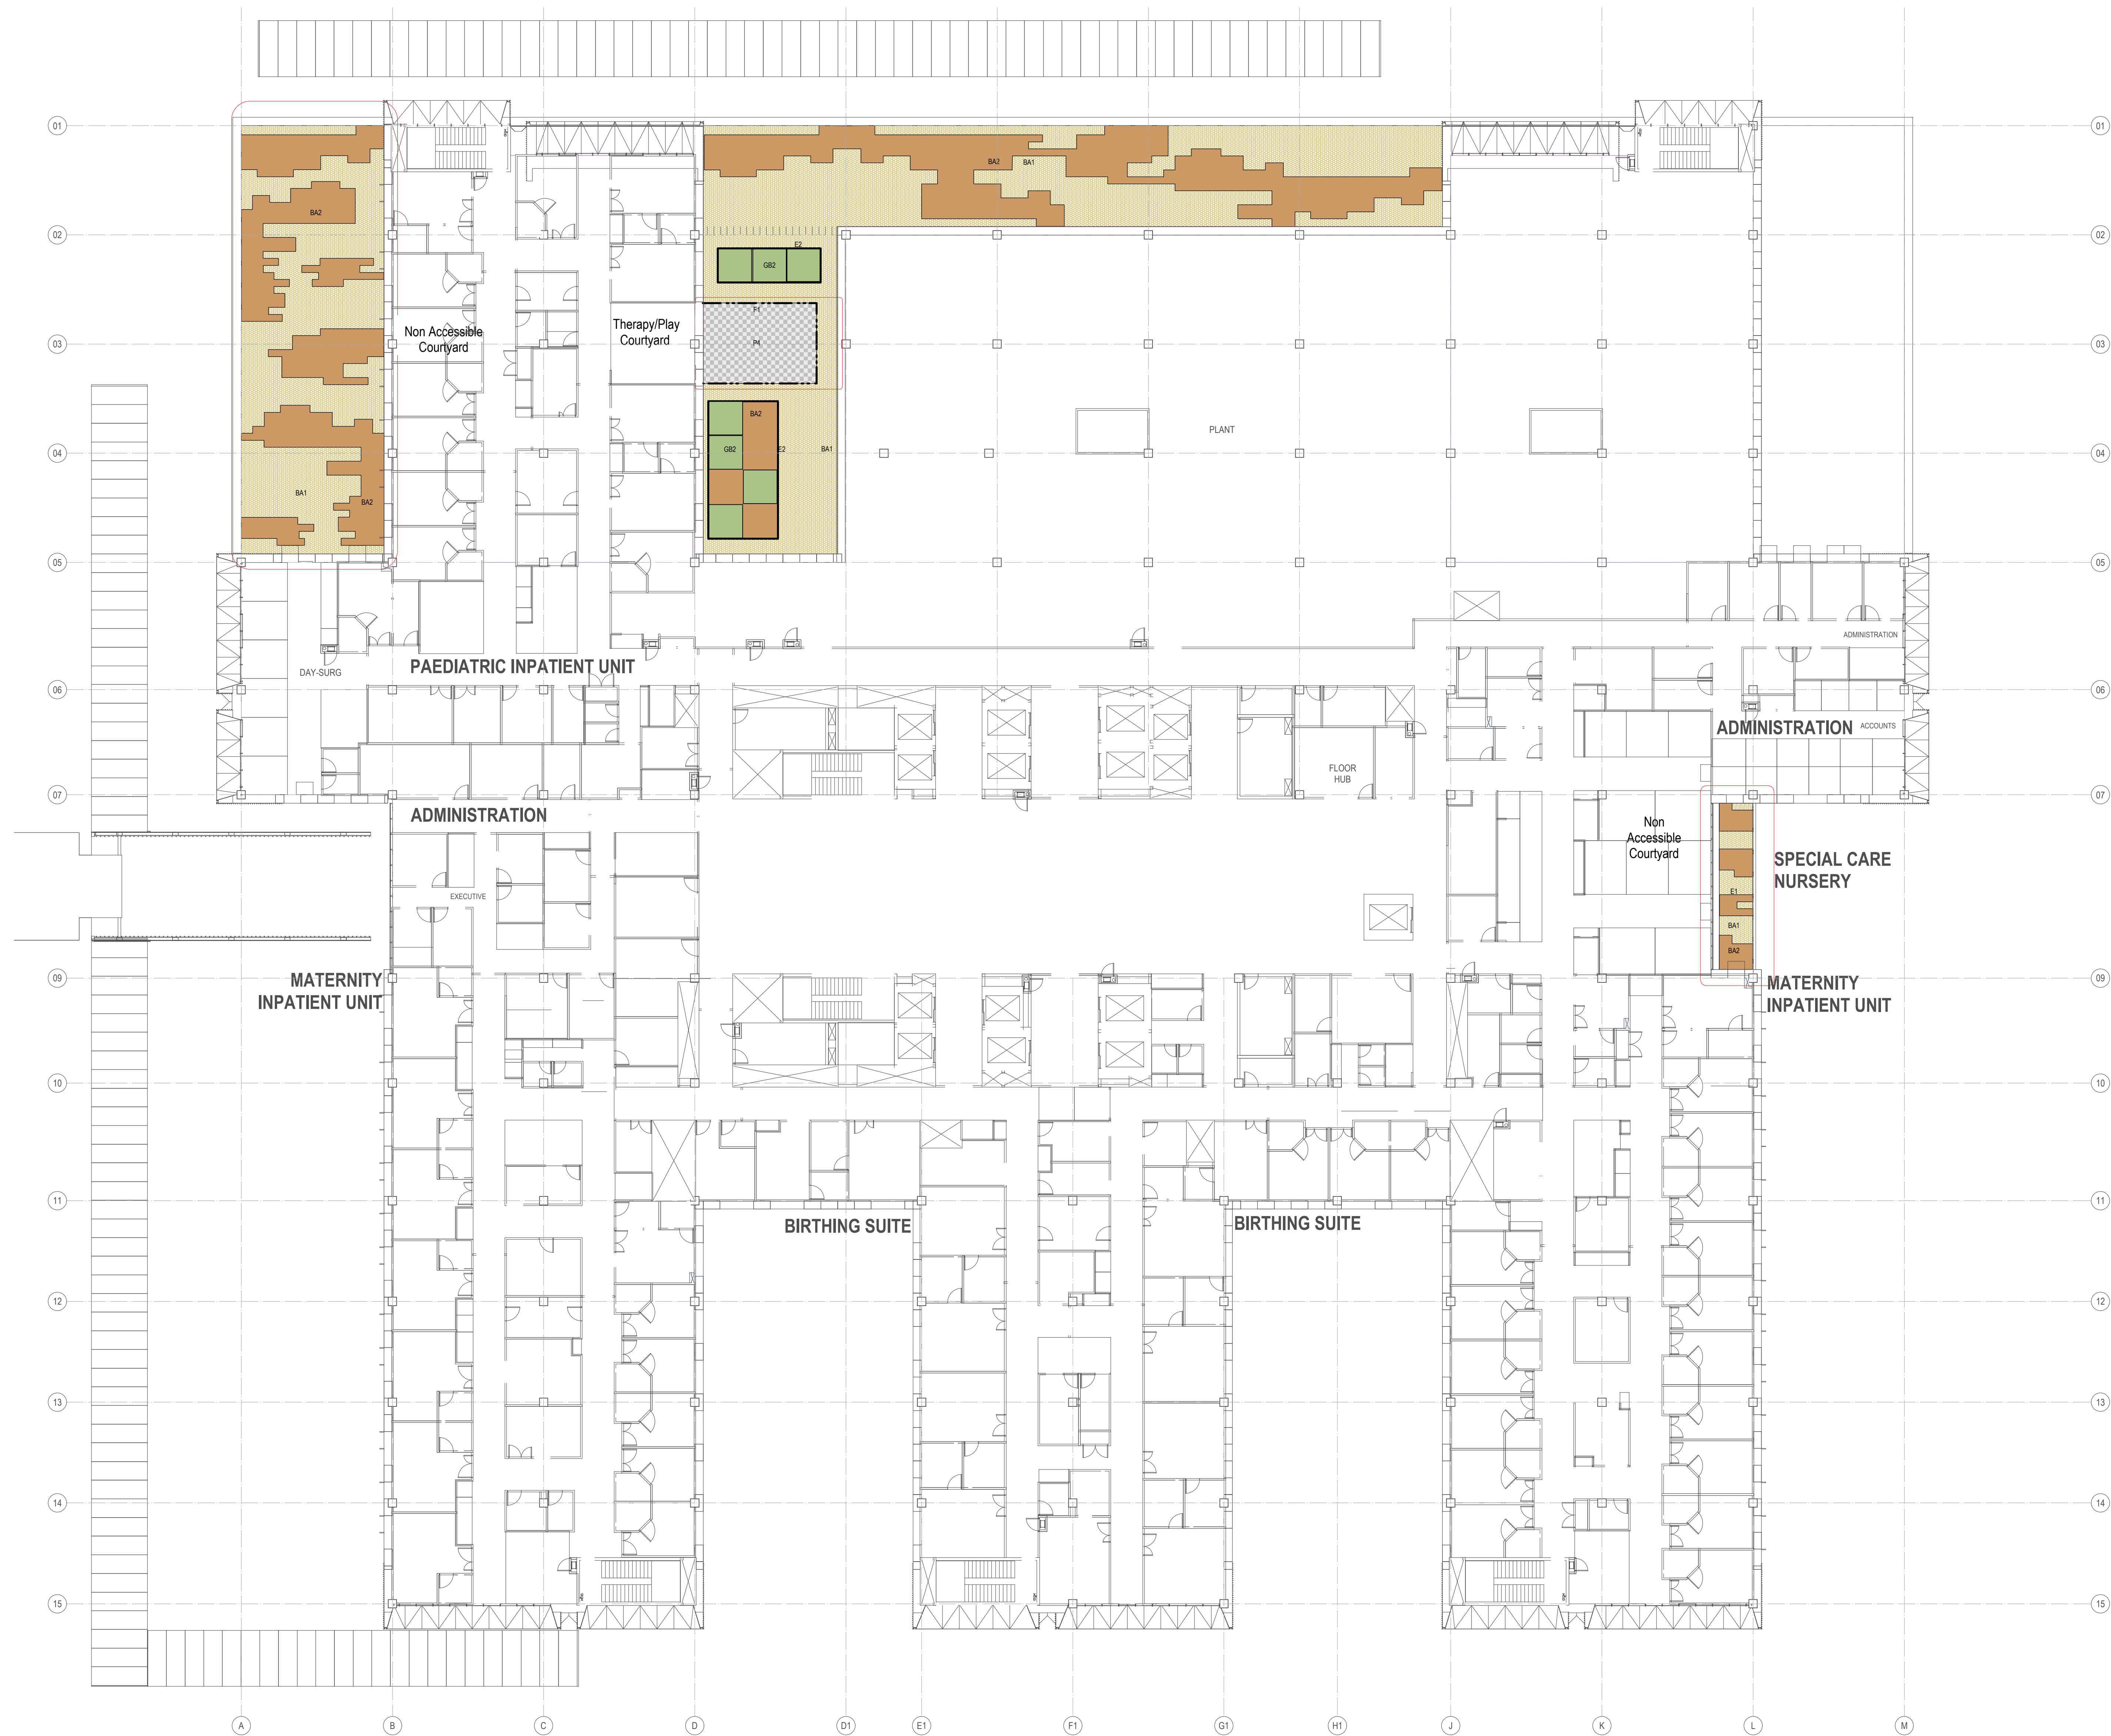


NOTE: INTERNAL LAYOUT IS INDICATIVE ONLY AND SUBJECT TO CHANGE





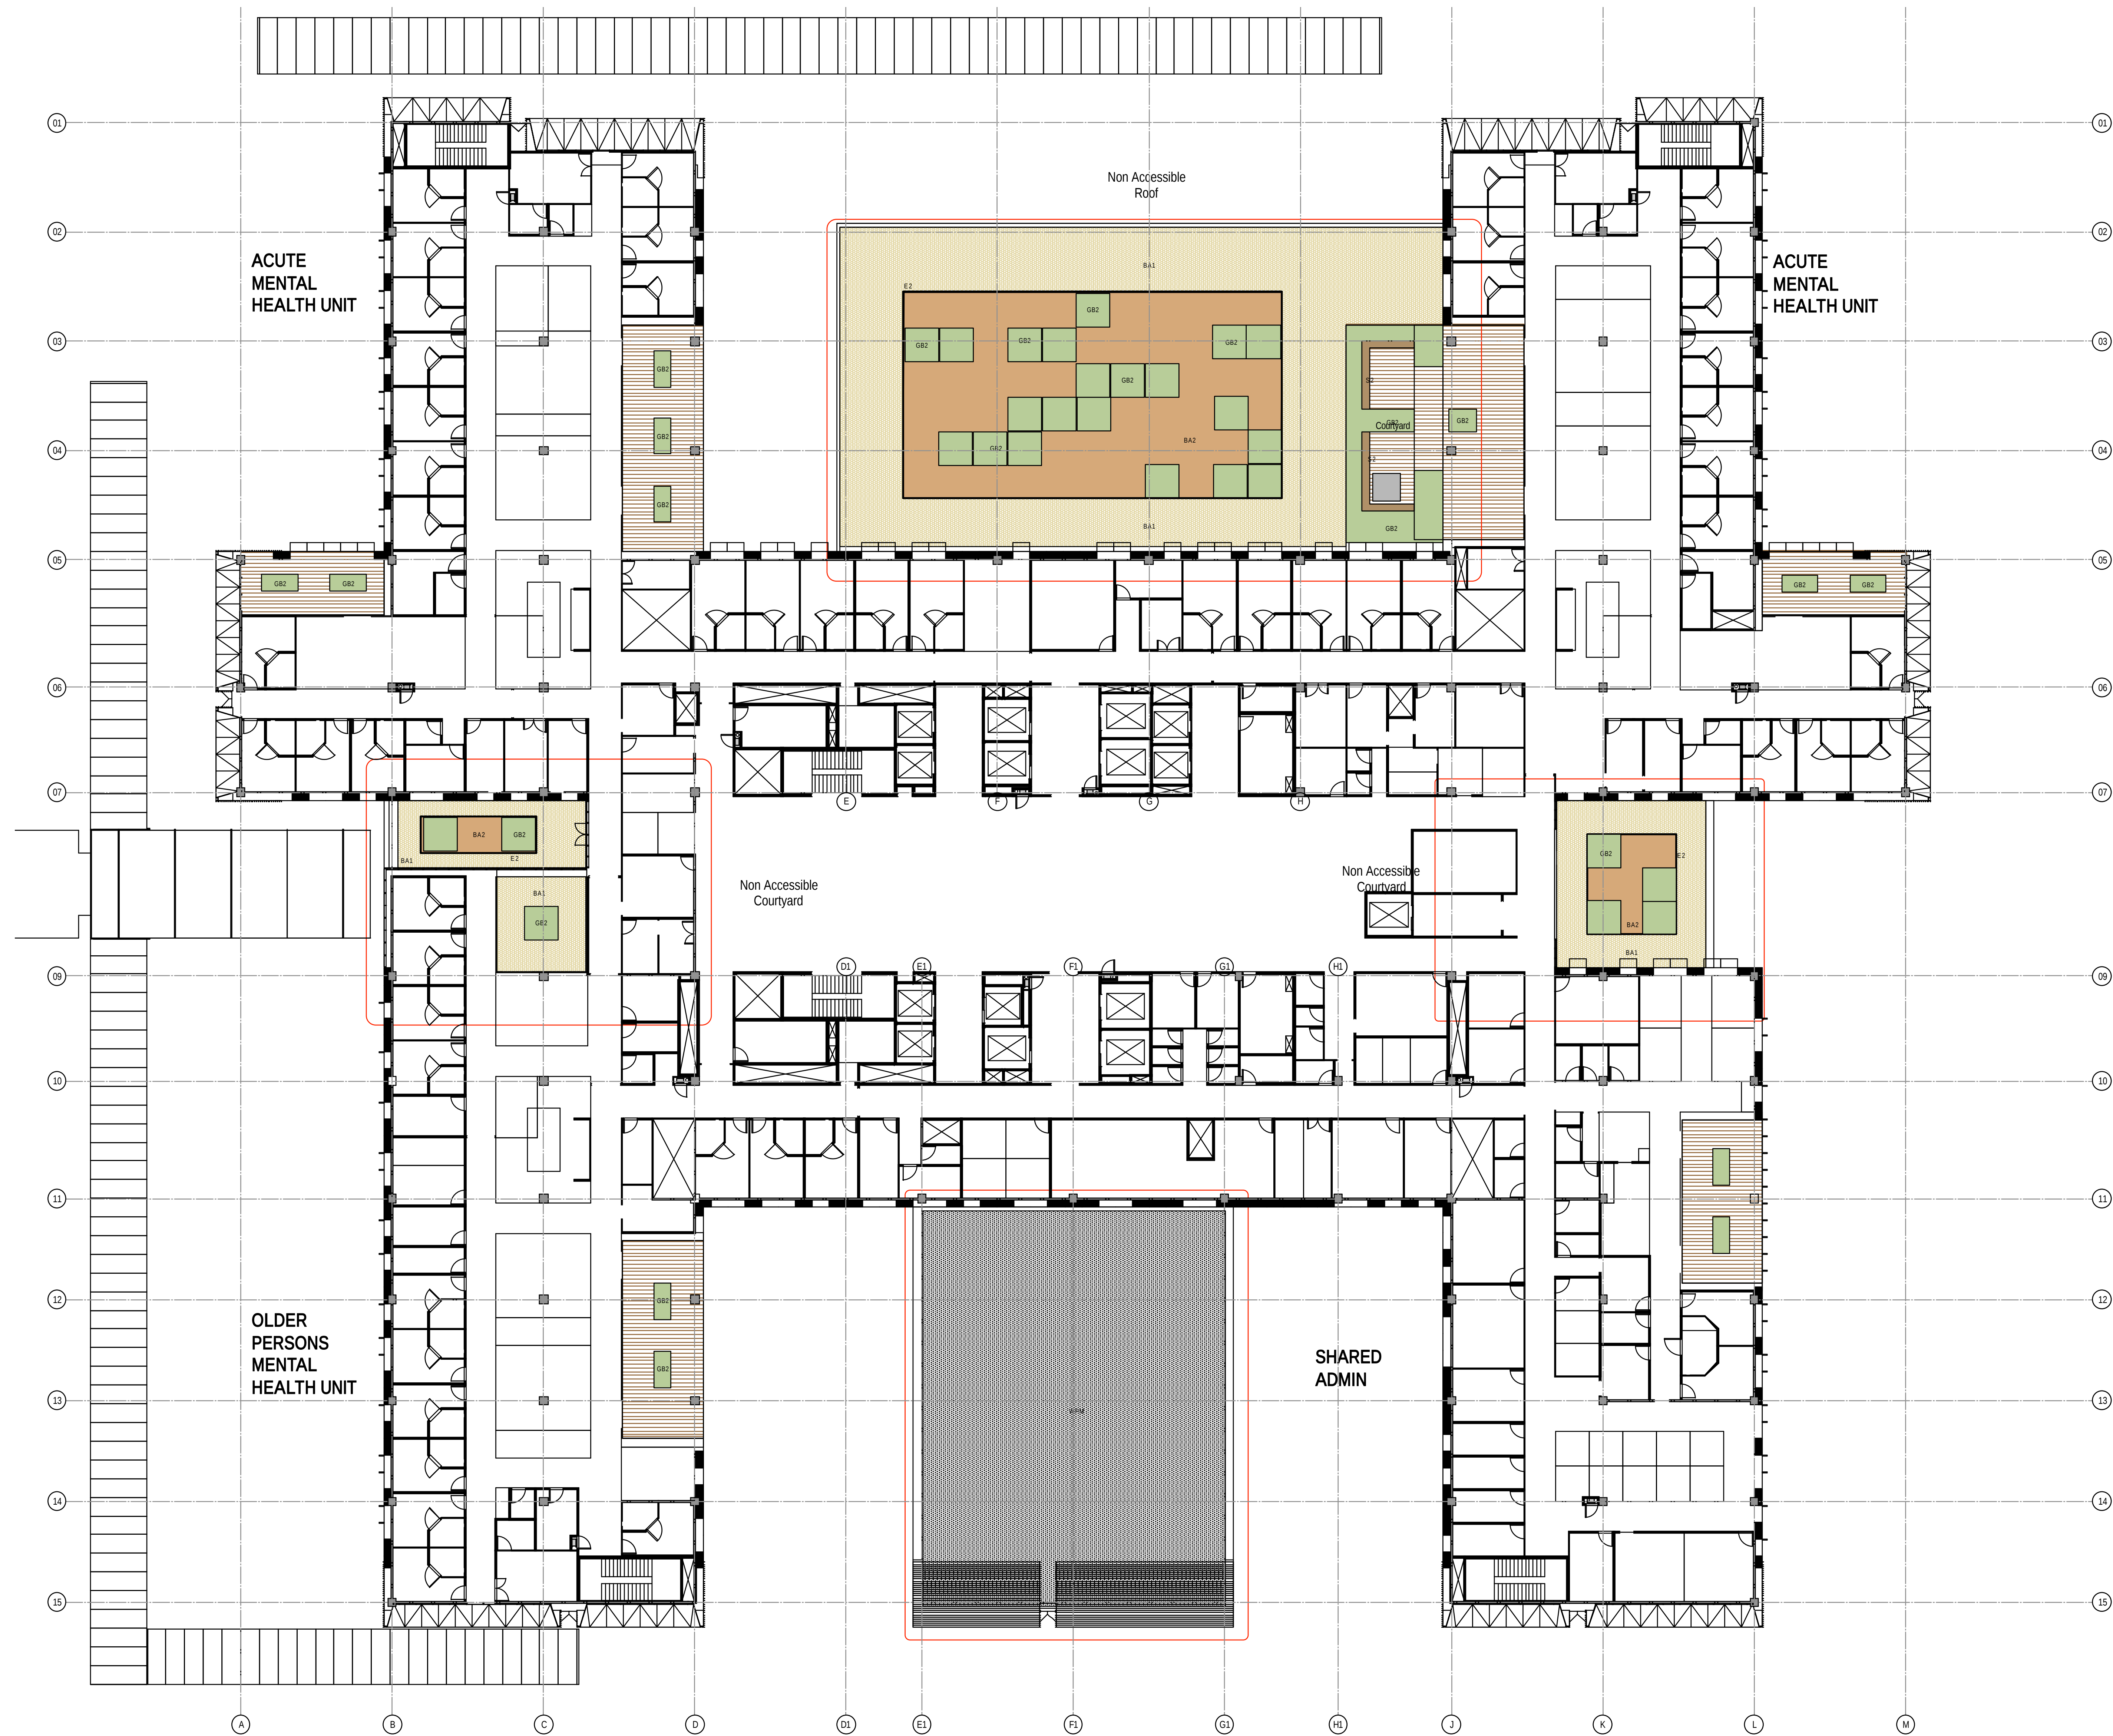



NOTE: INTERNAL LAYOUT IS INDICATIVE ONLY AND SUBJECT TO CHANGE




NOTE: INTERNAL LAYOUT IS INDICATIVE ONLY AND SUBJECT TO CHANGE

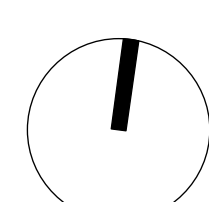

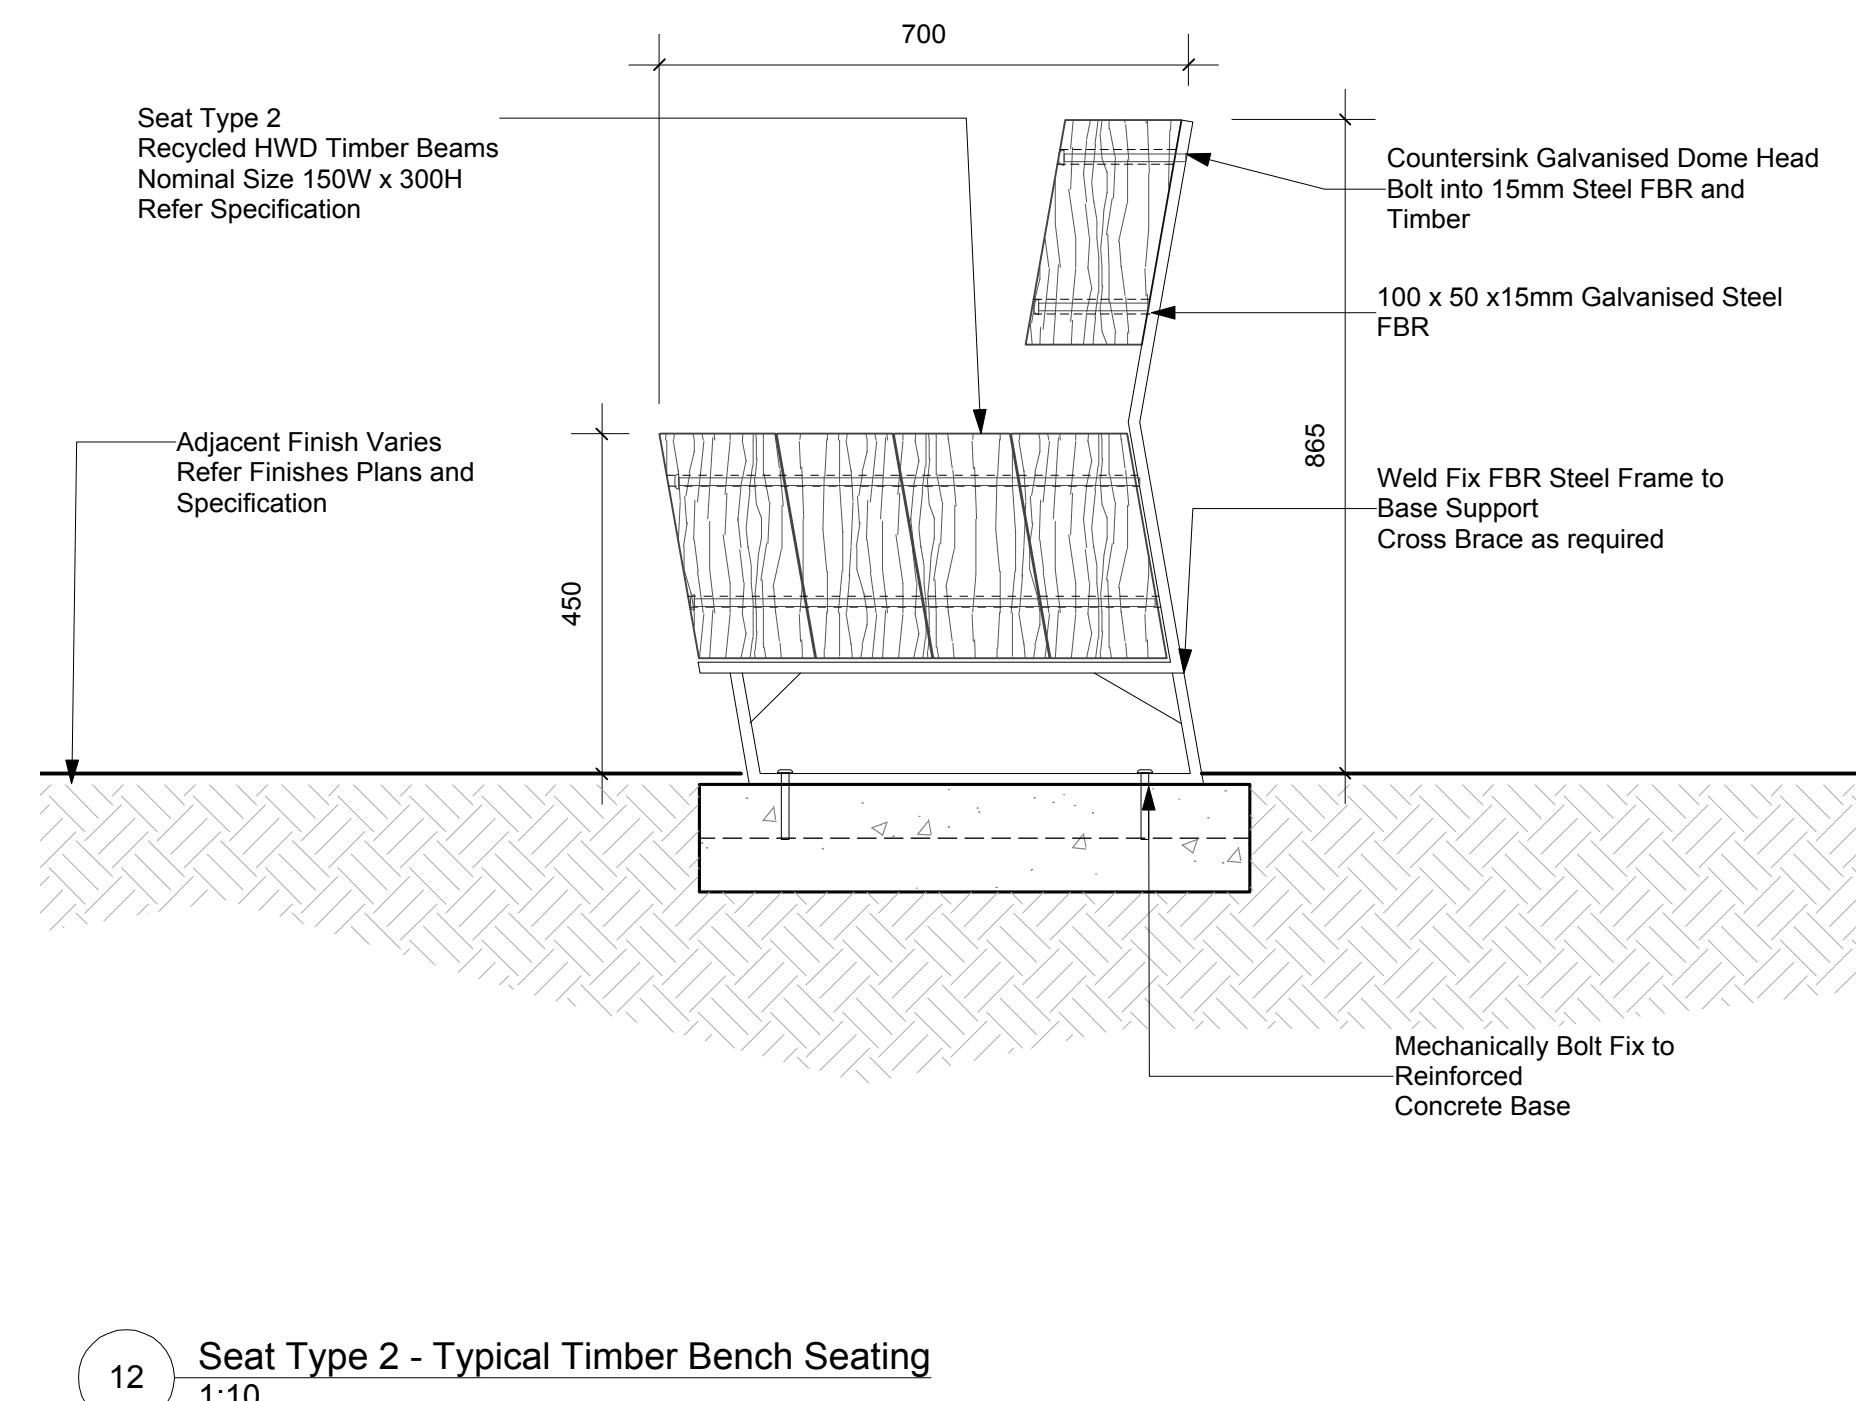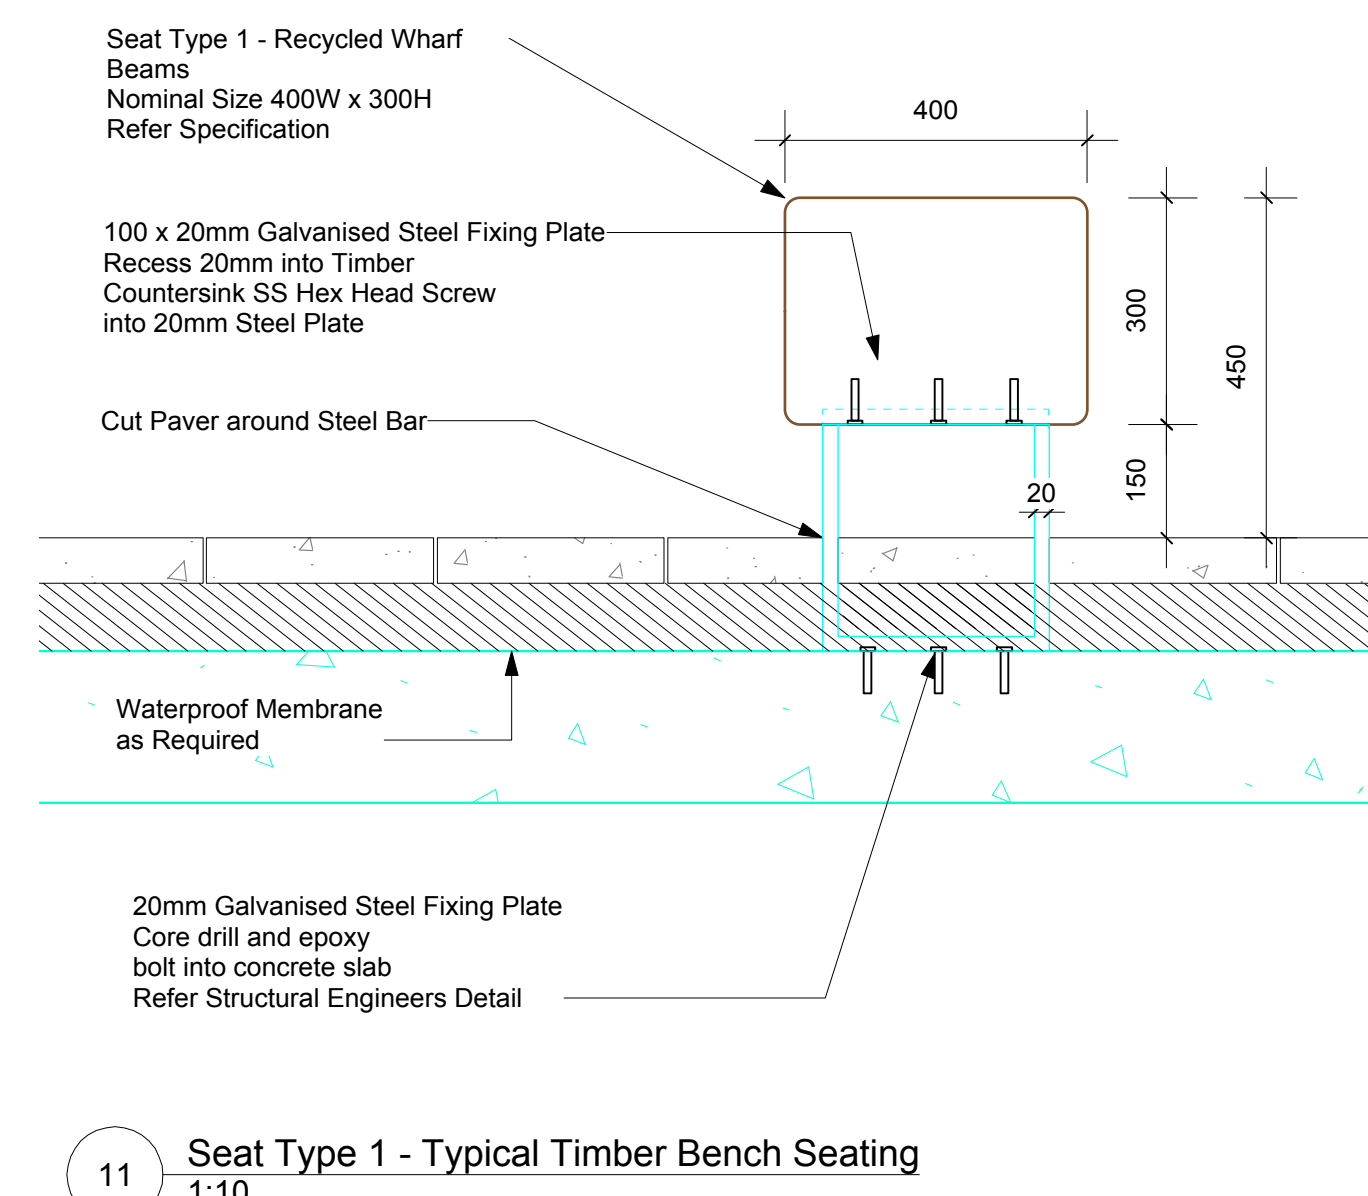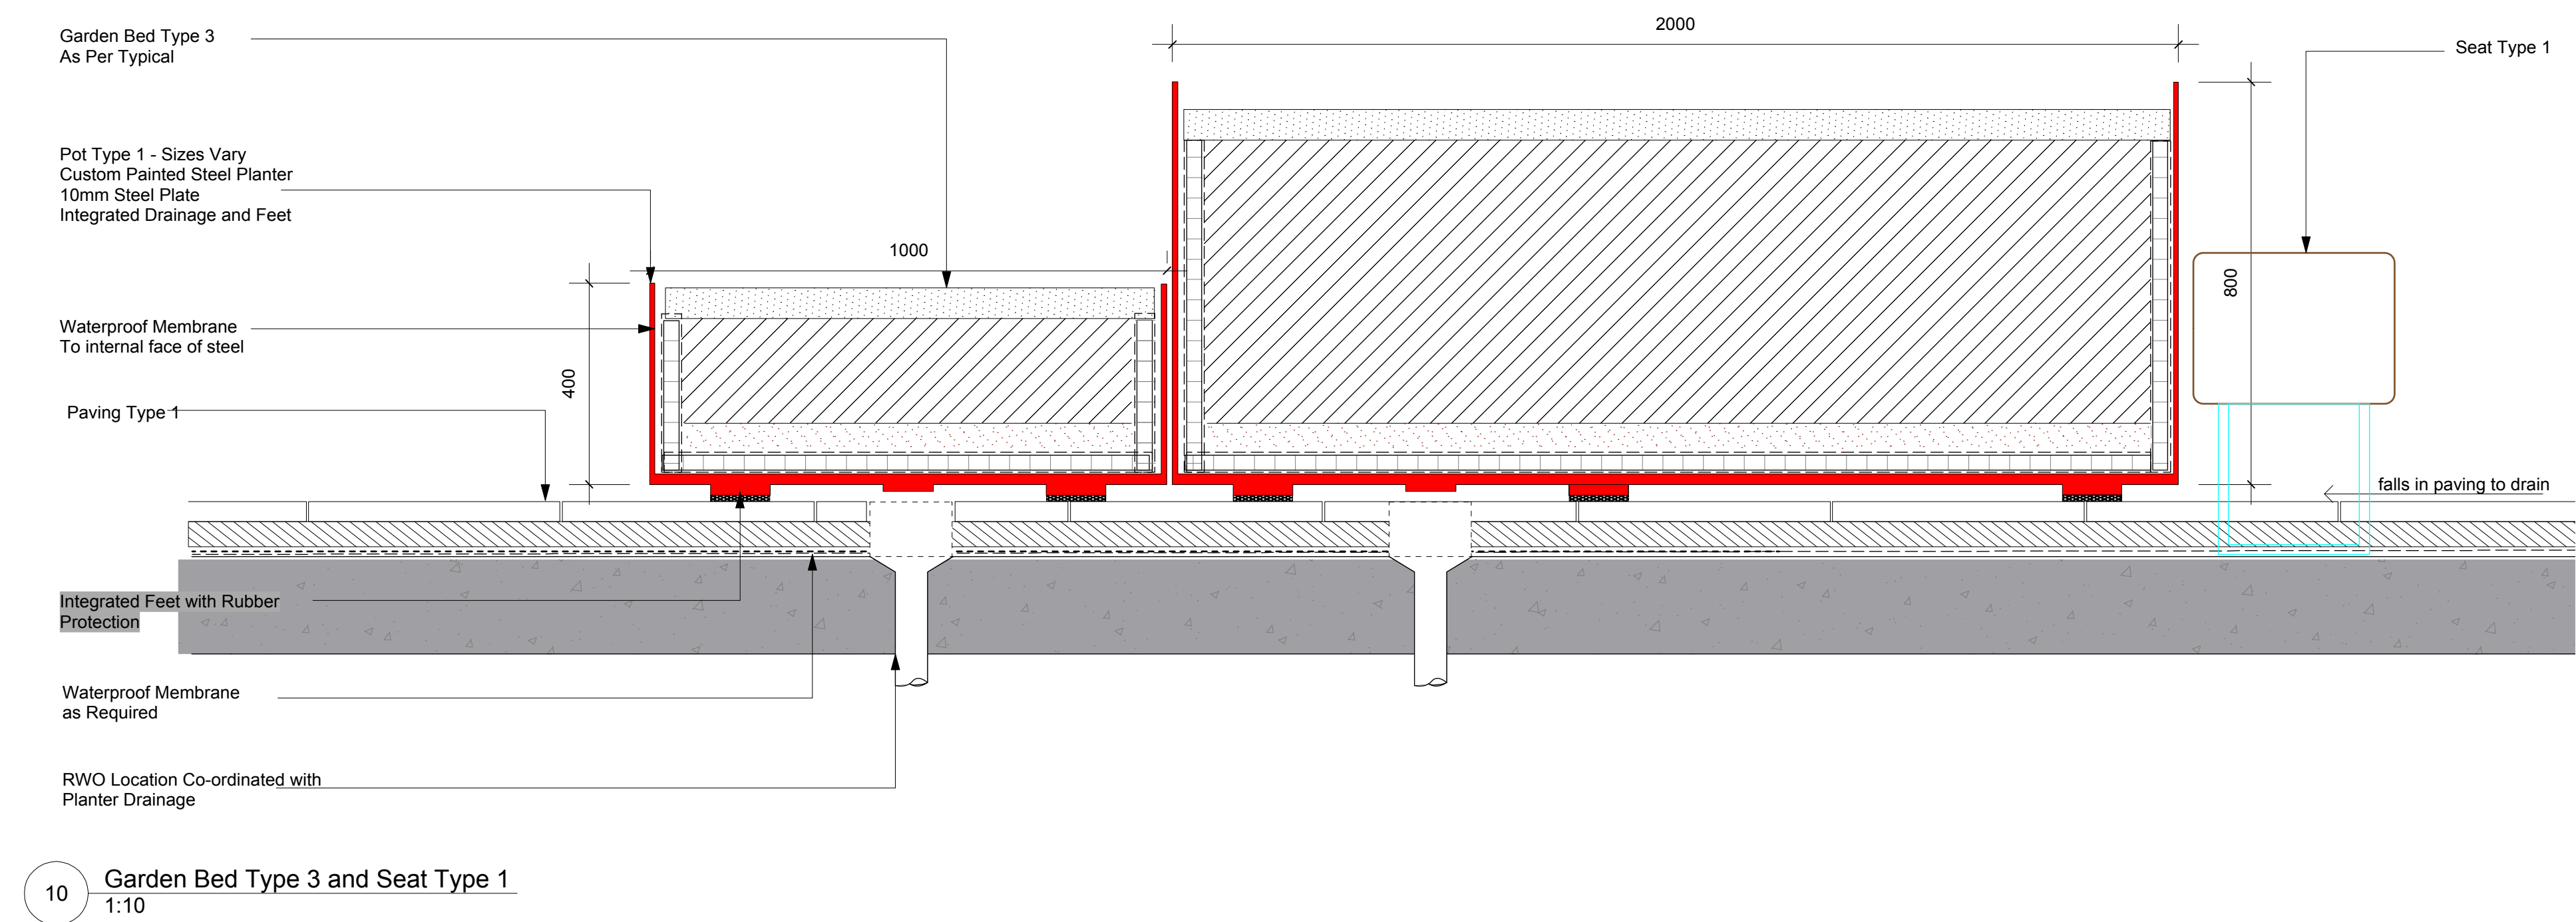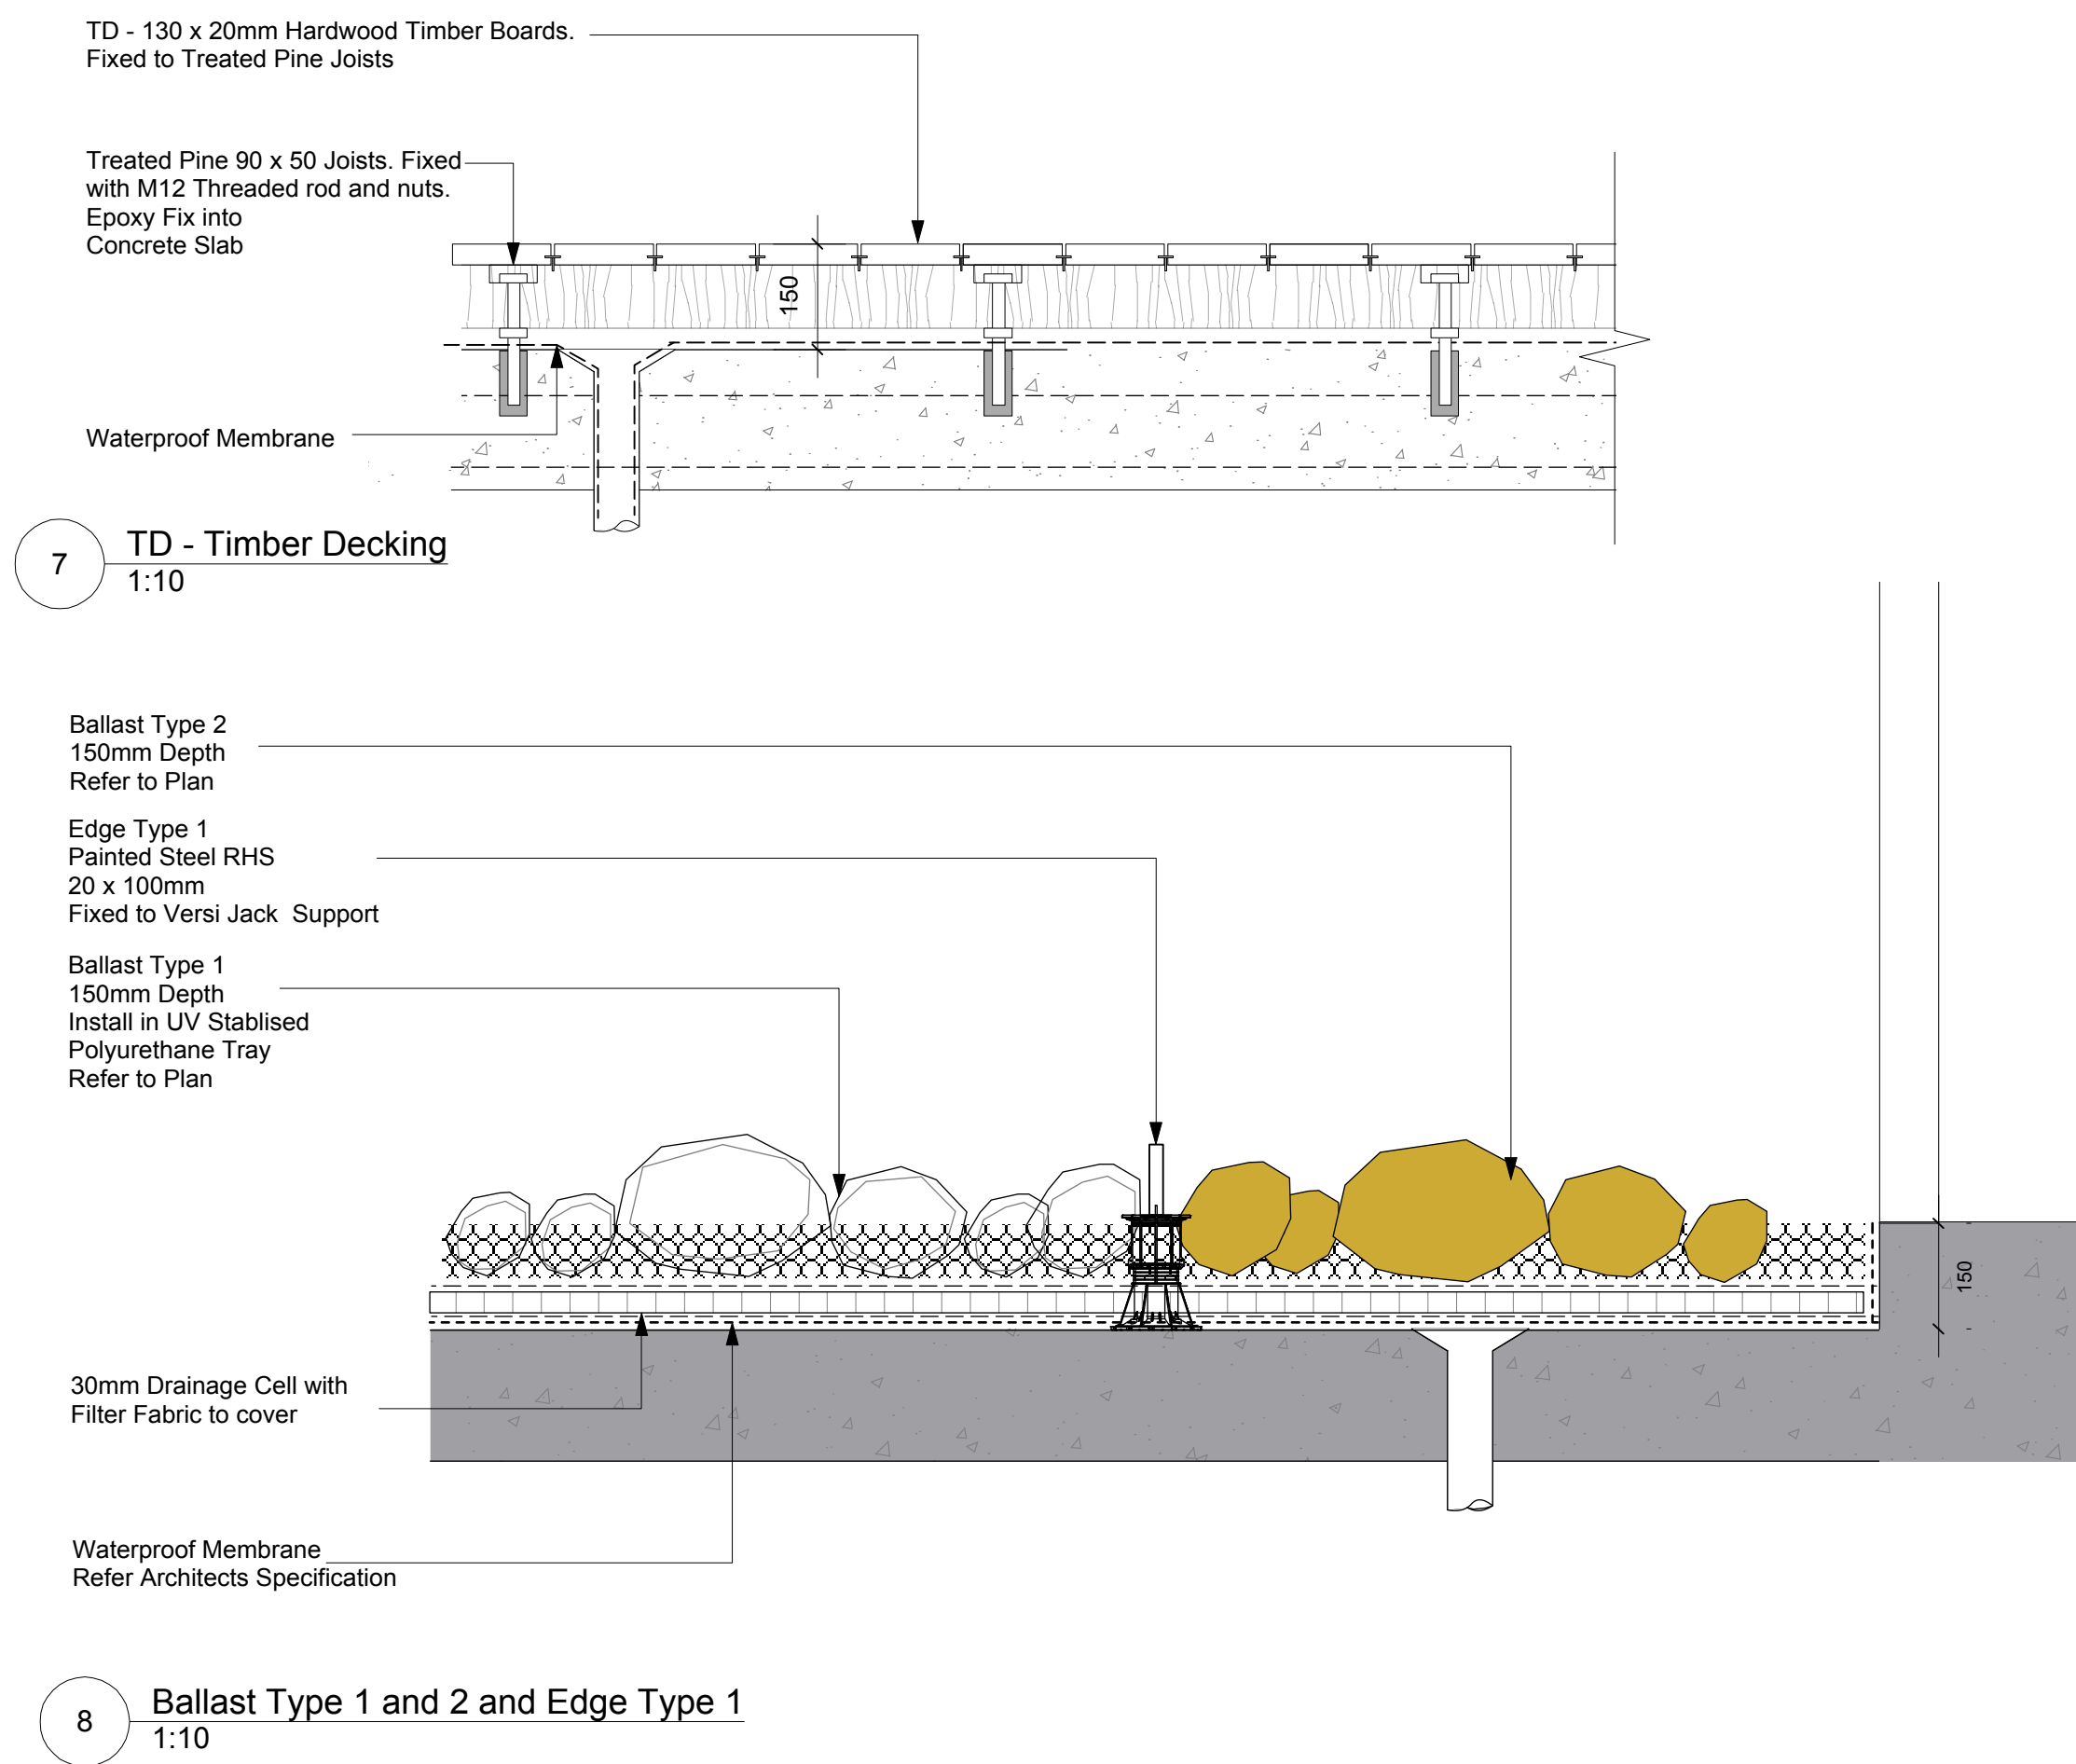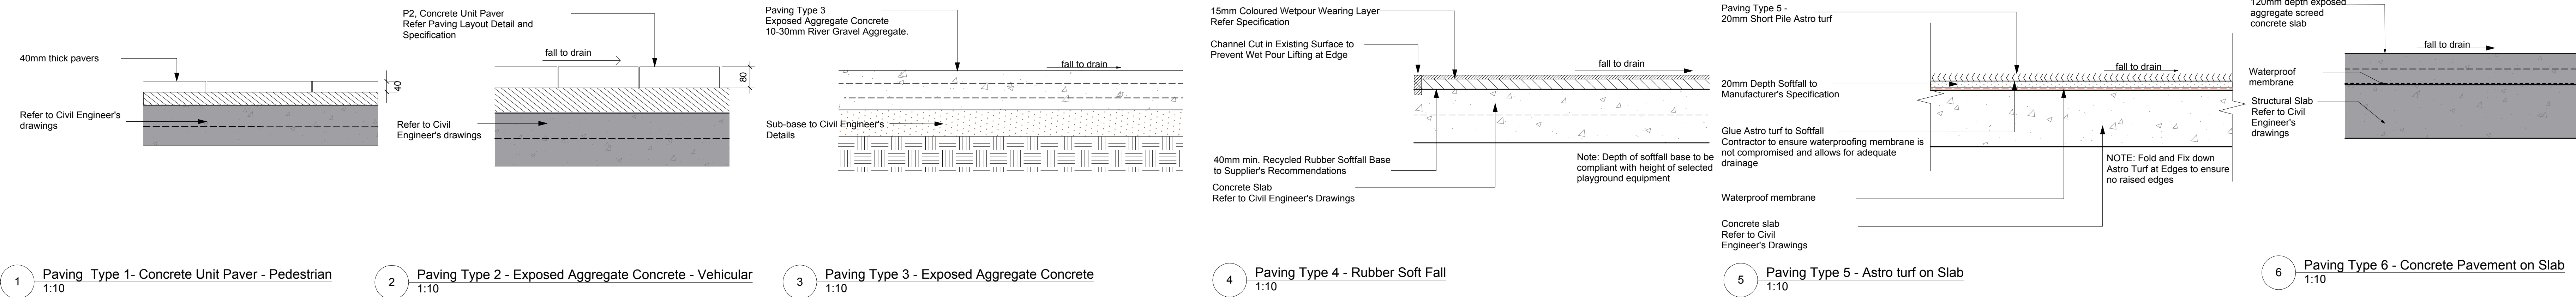


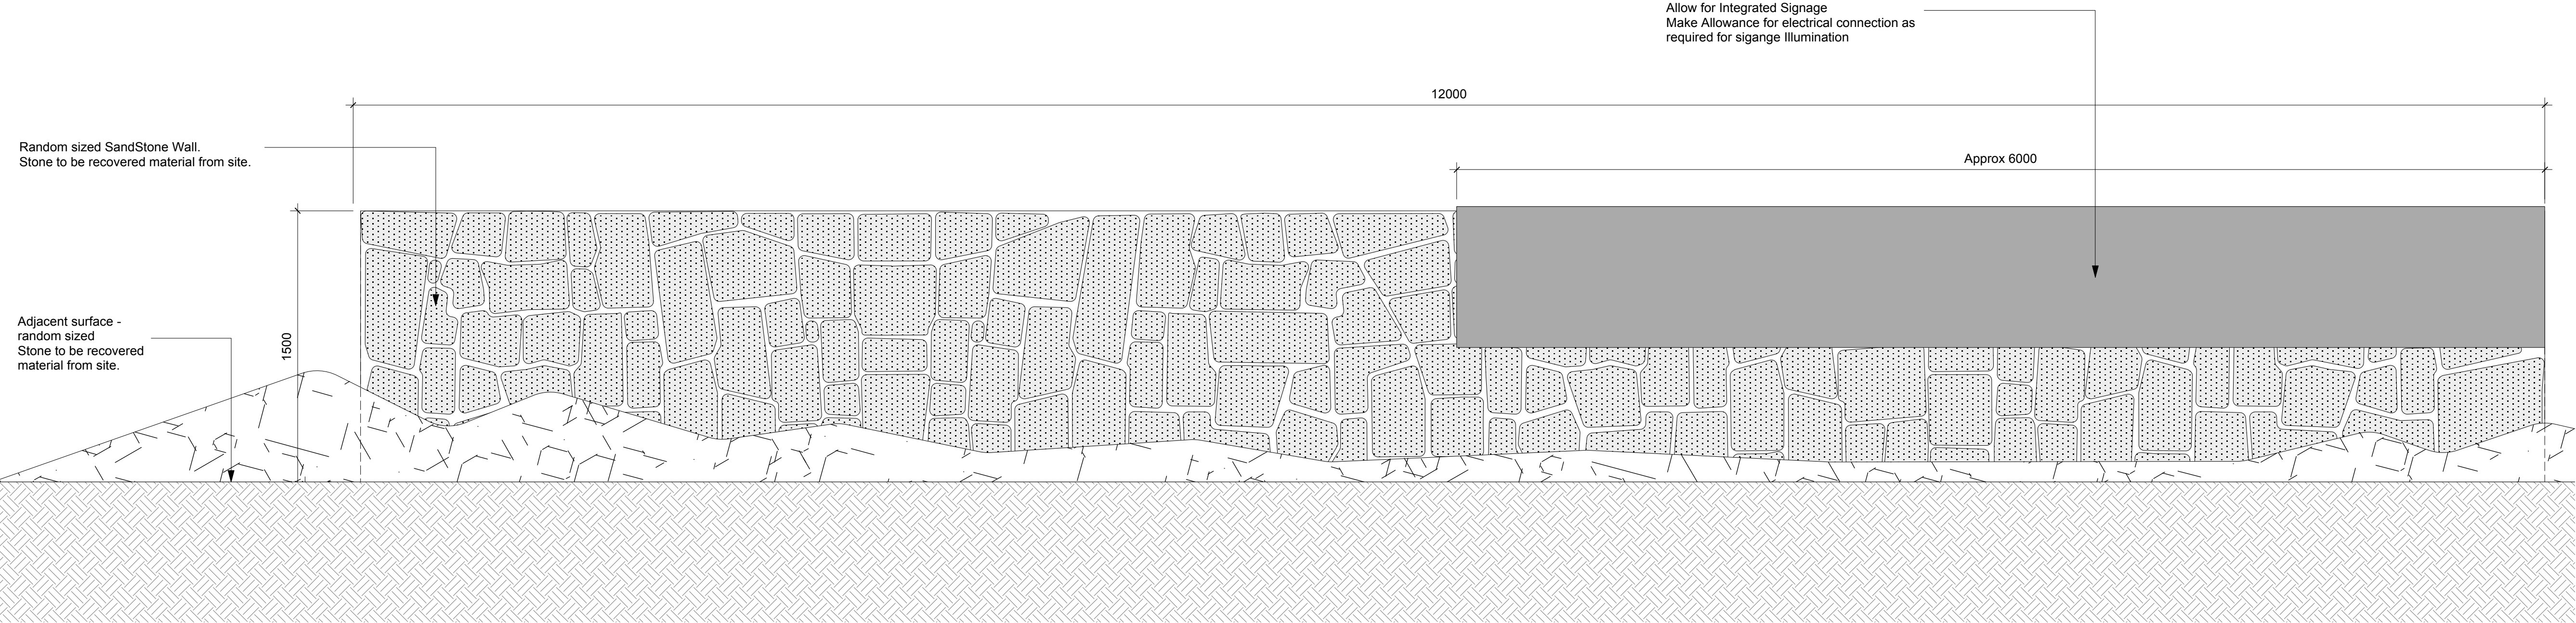


1 Wall Type 1 - Stone Entrance Wall (Indicative Only)
1:20

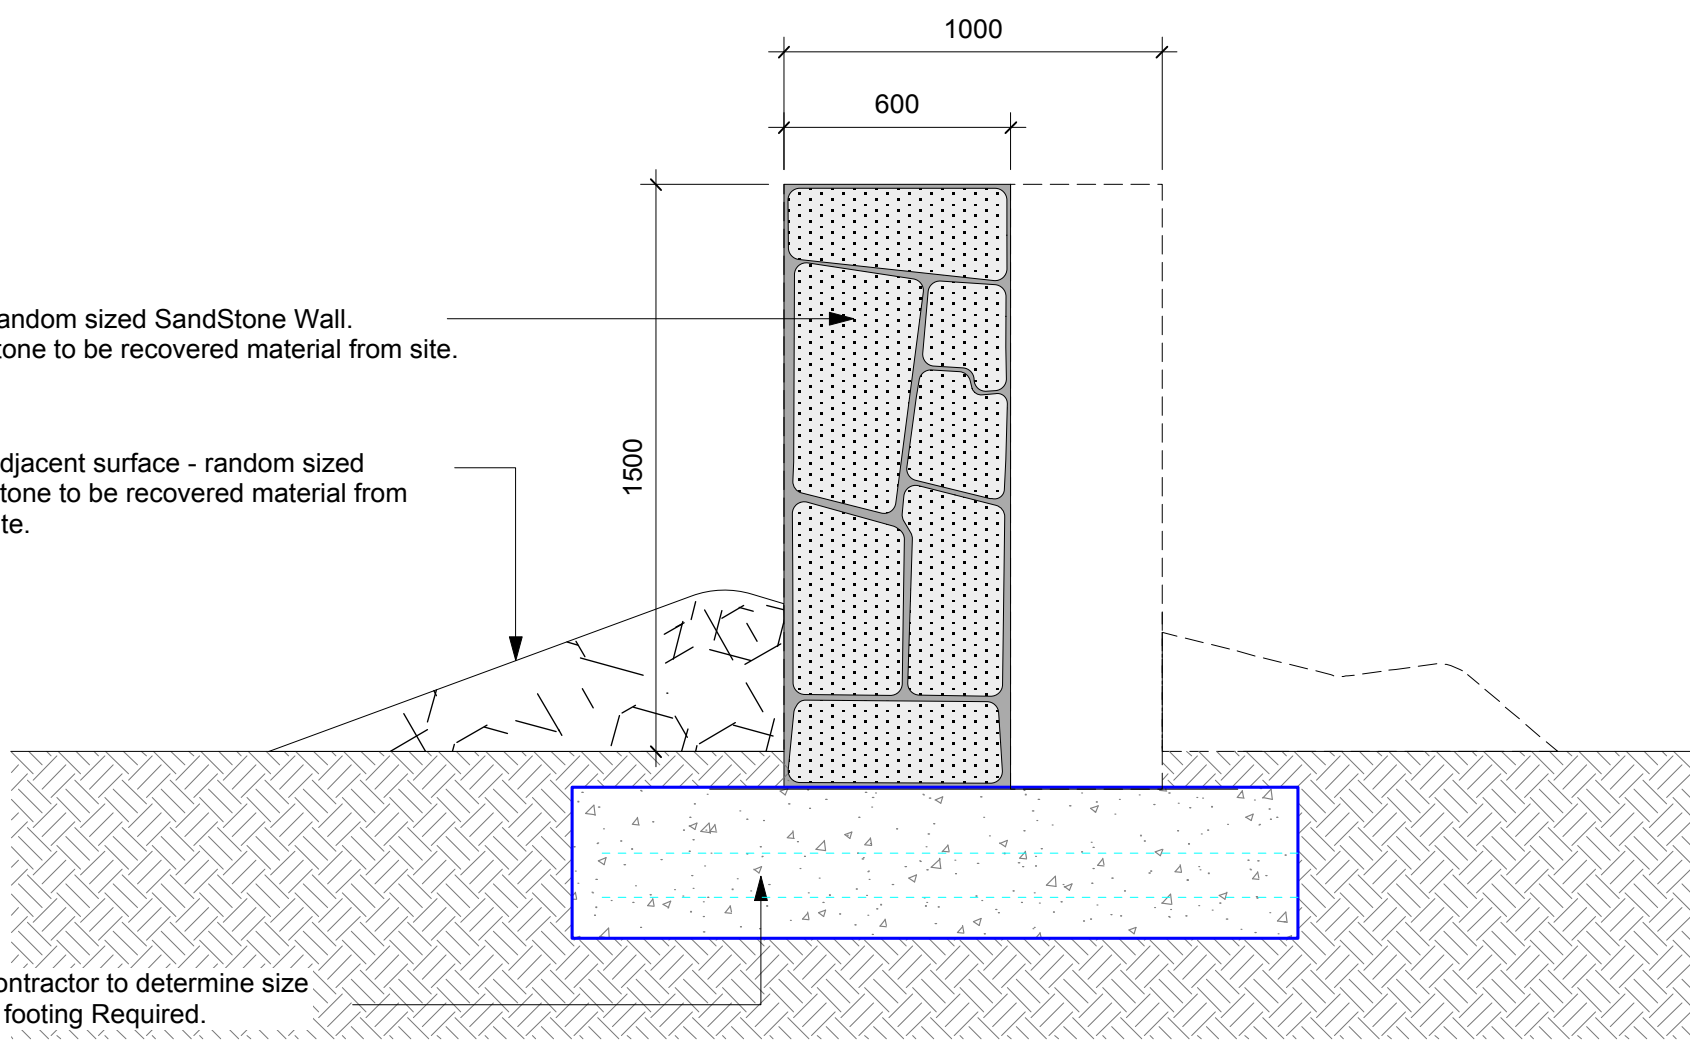


2 Wall Type 1 - Indicative Only
1:20

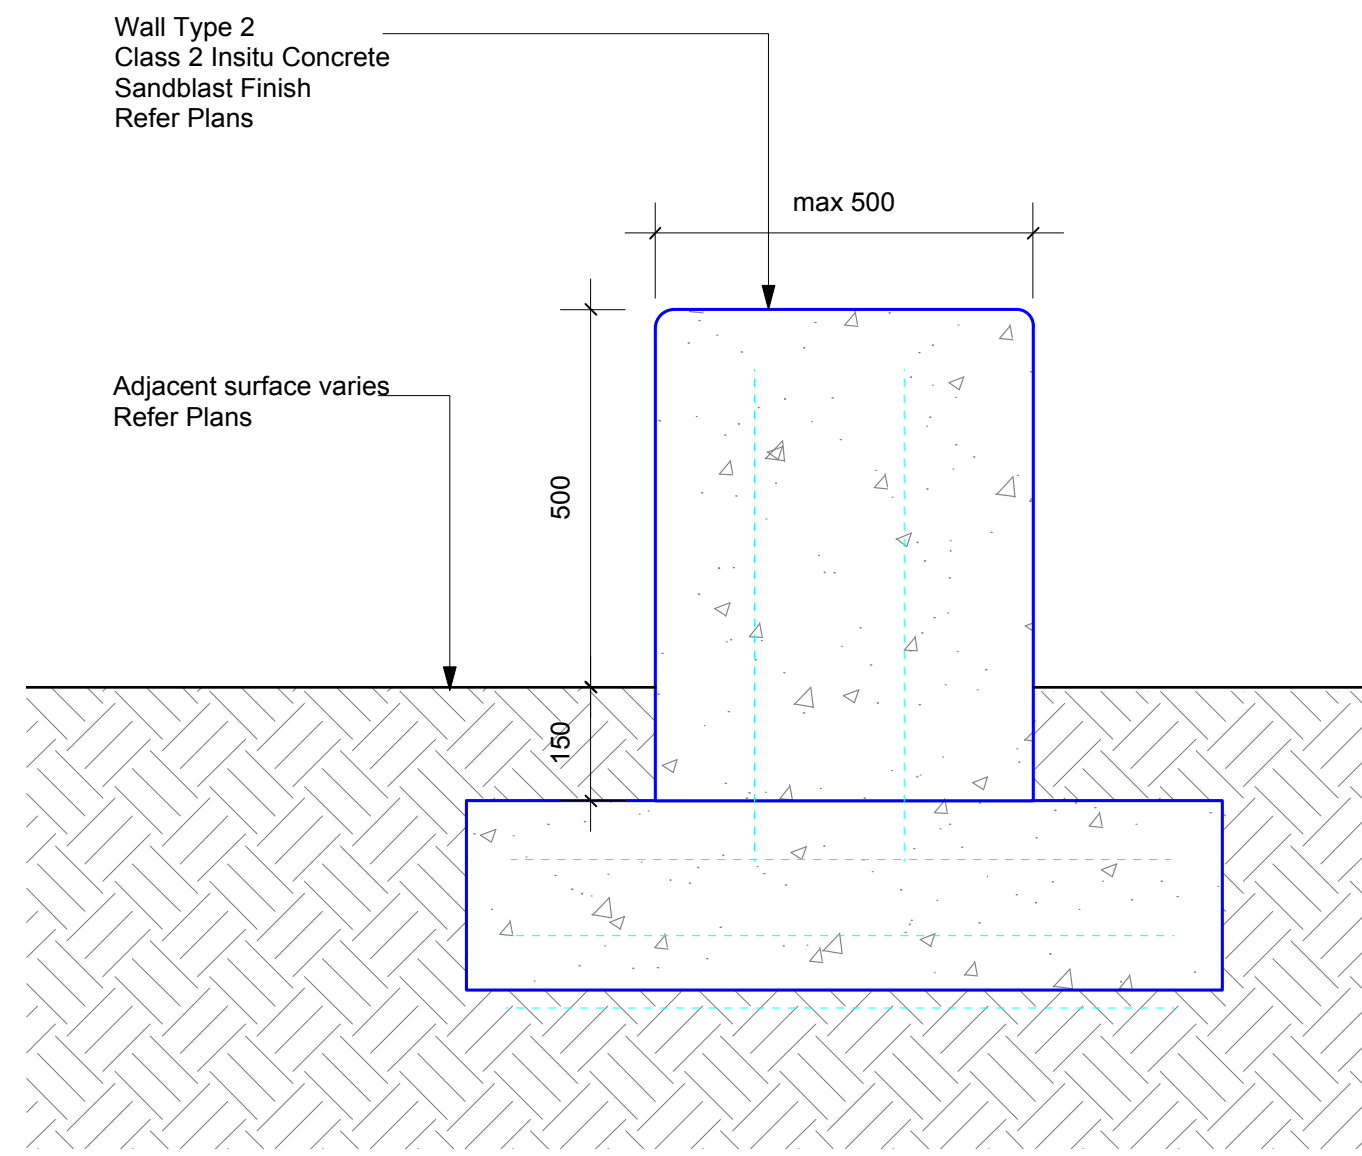


3 Wall Type 2 - Class 2 Insitu Concrete Wall on Grade
1:10

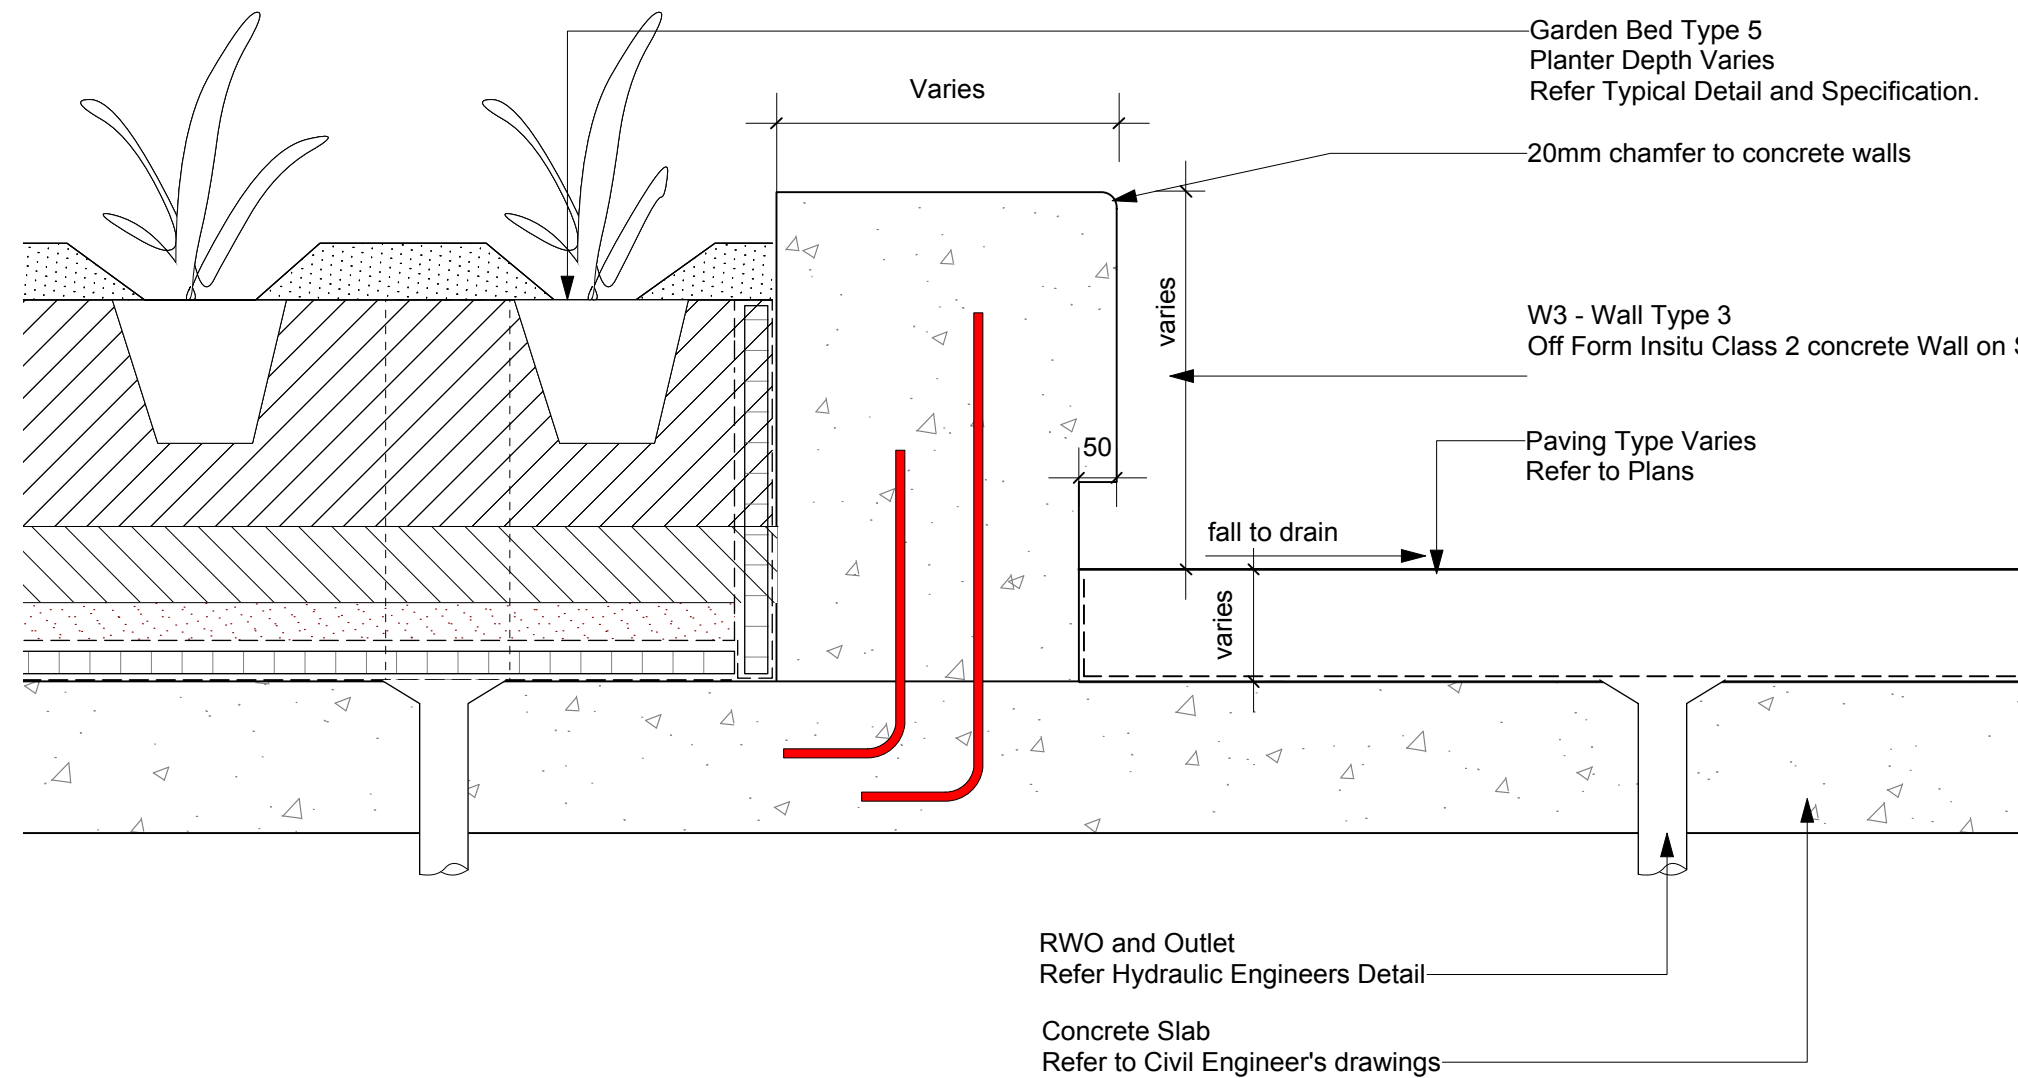

4 Wall Type 3 - Class 2 Insitu Concrete Wall on Slab
1:10

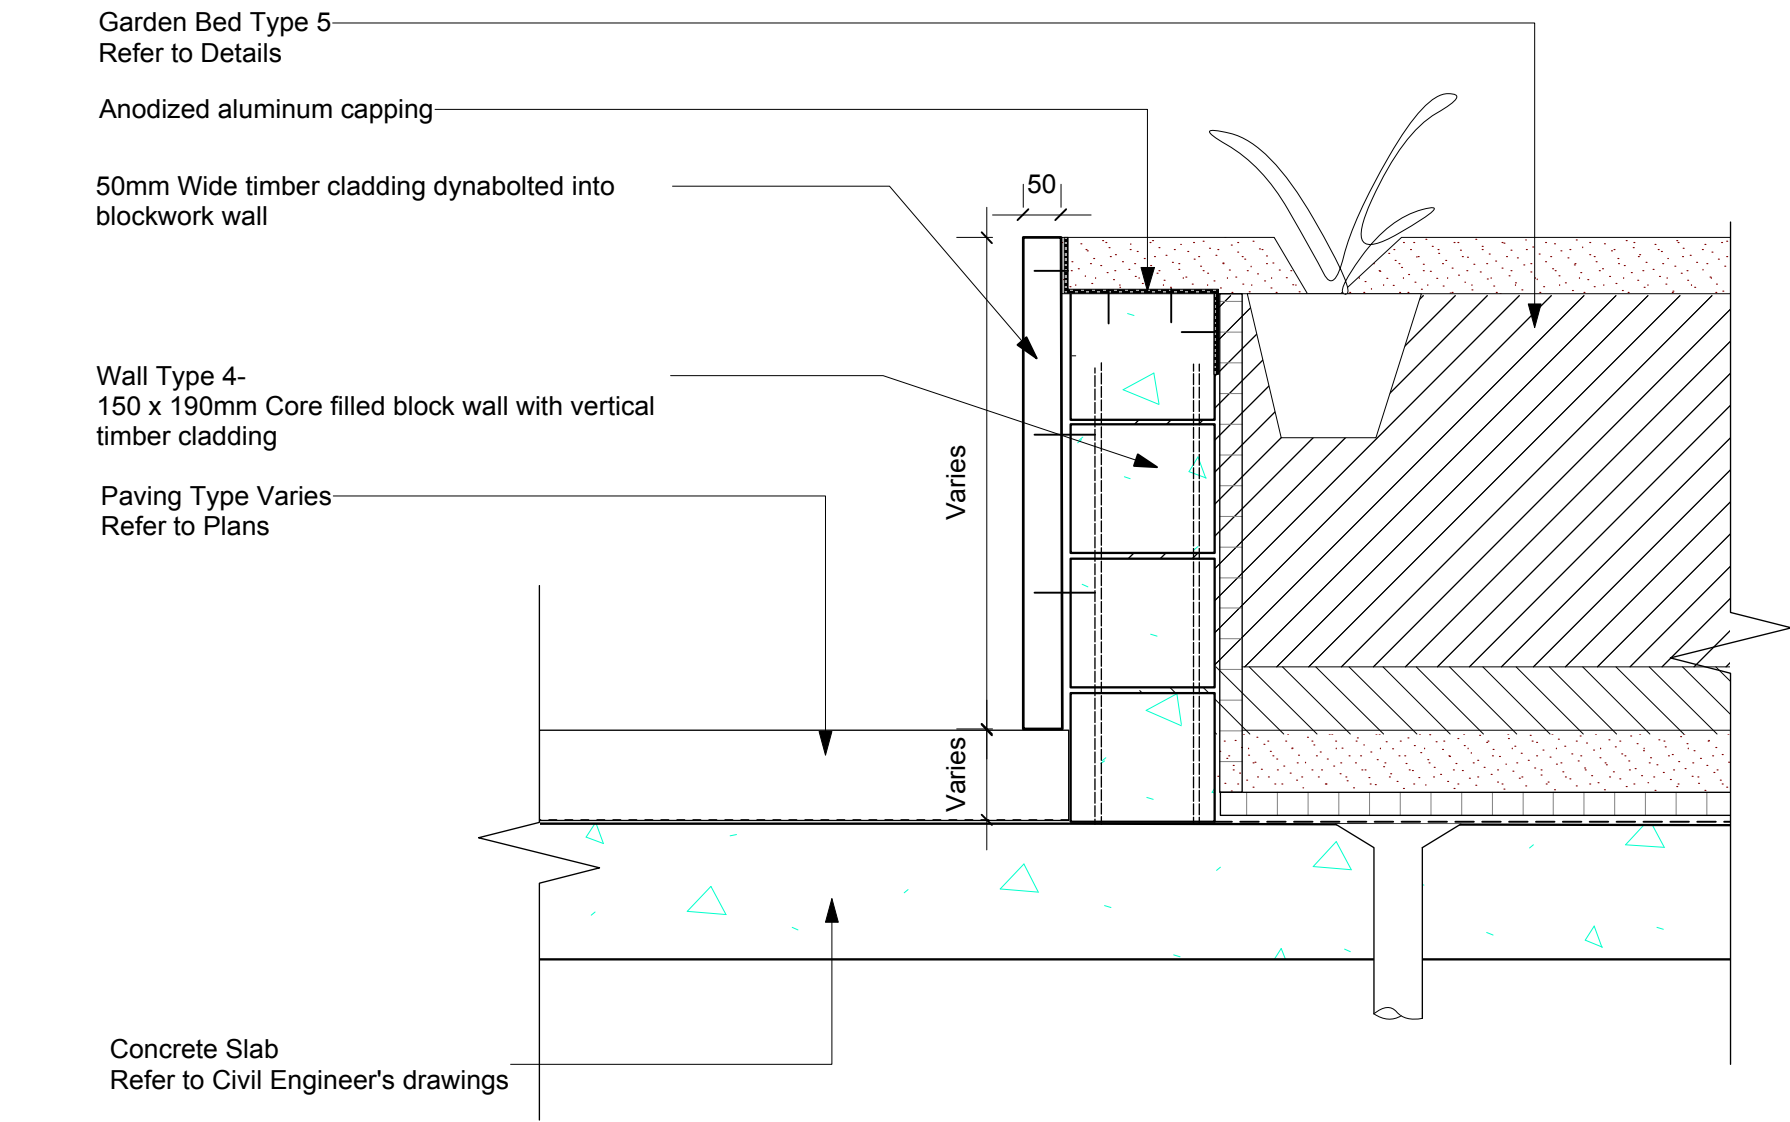

5 Wall Type 4 - Blockwork Wall with Timber Cladding
1:10

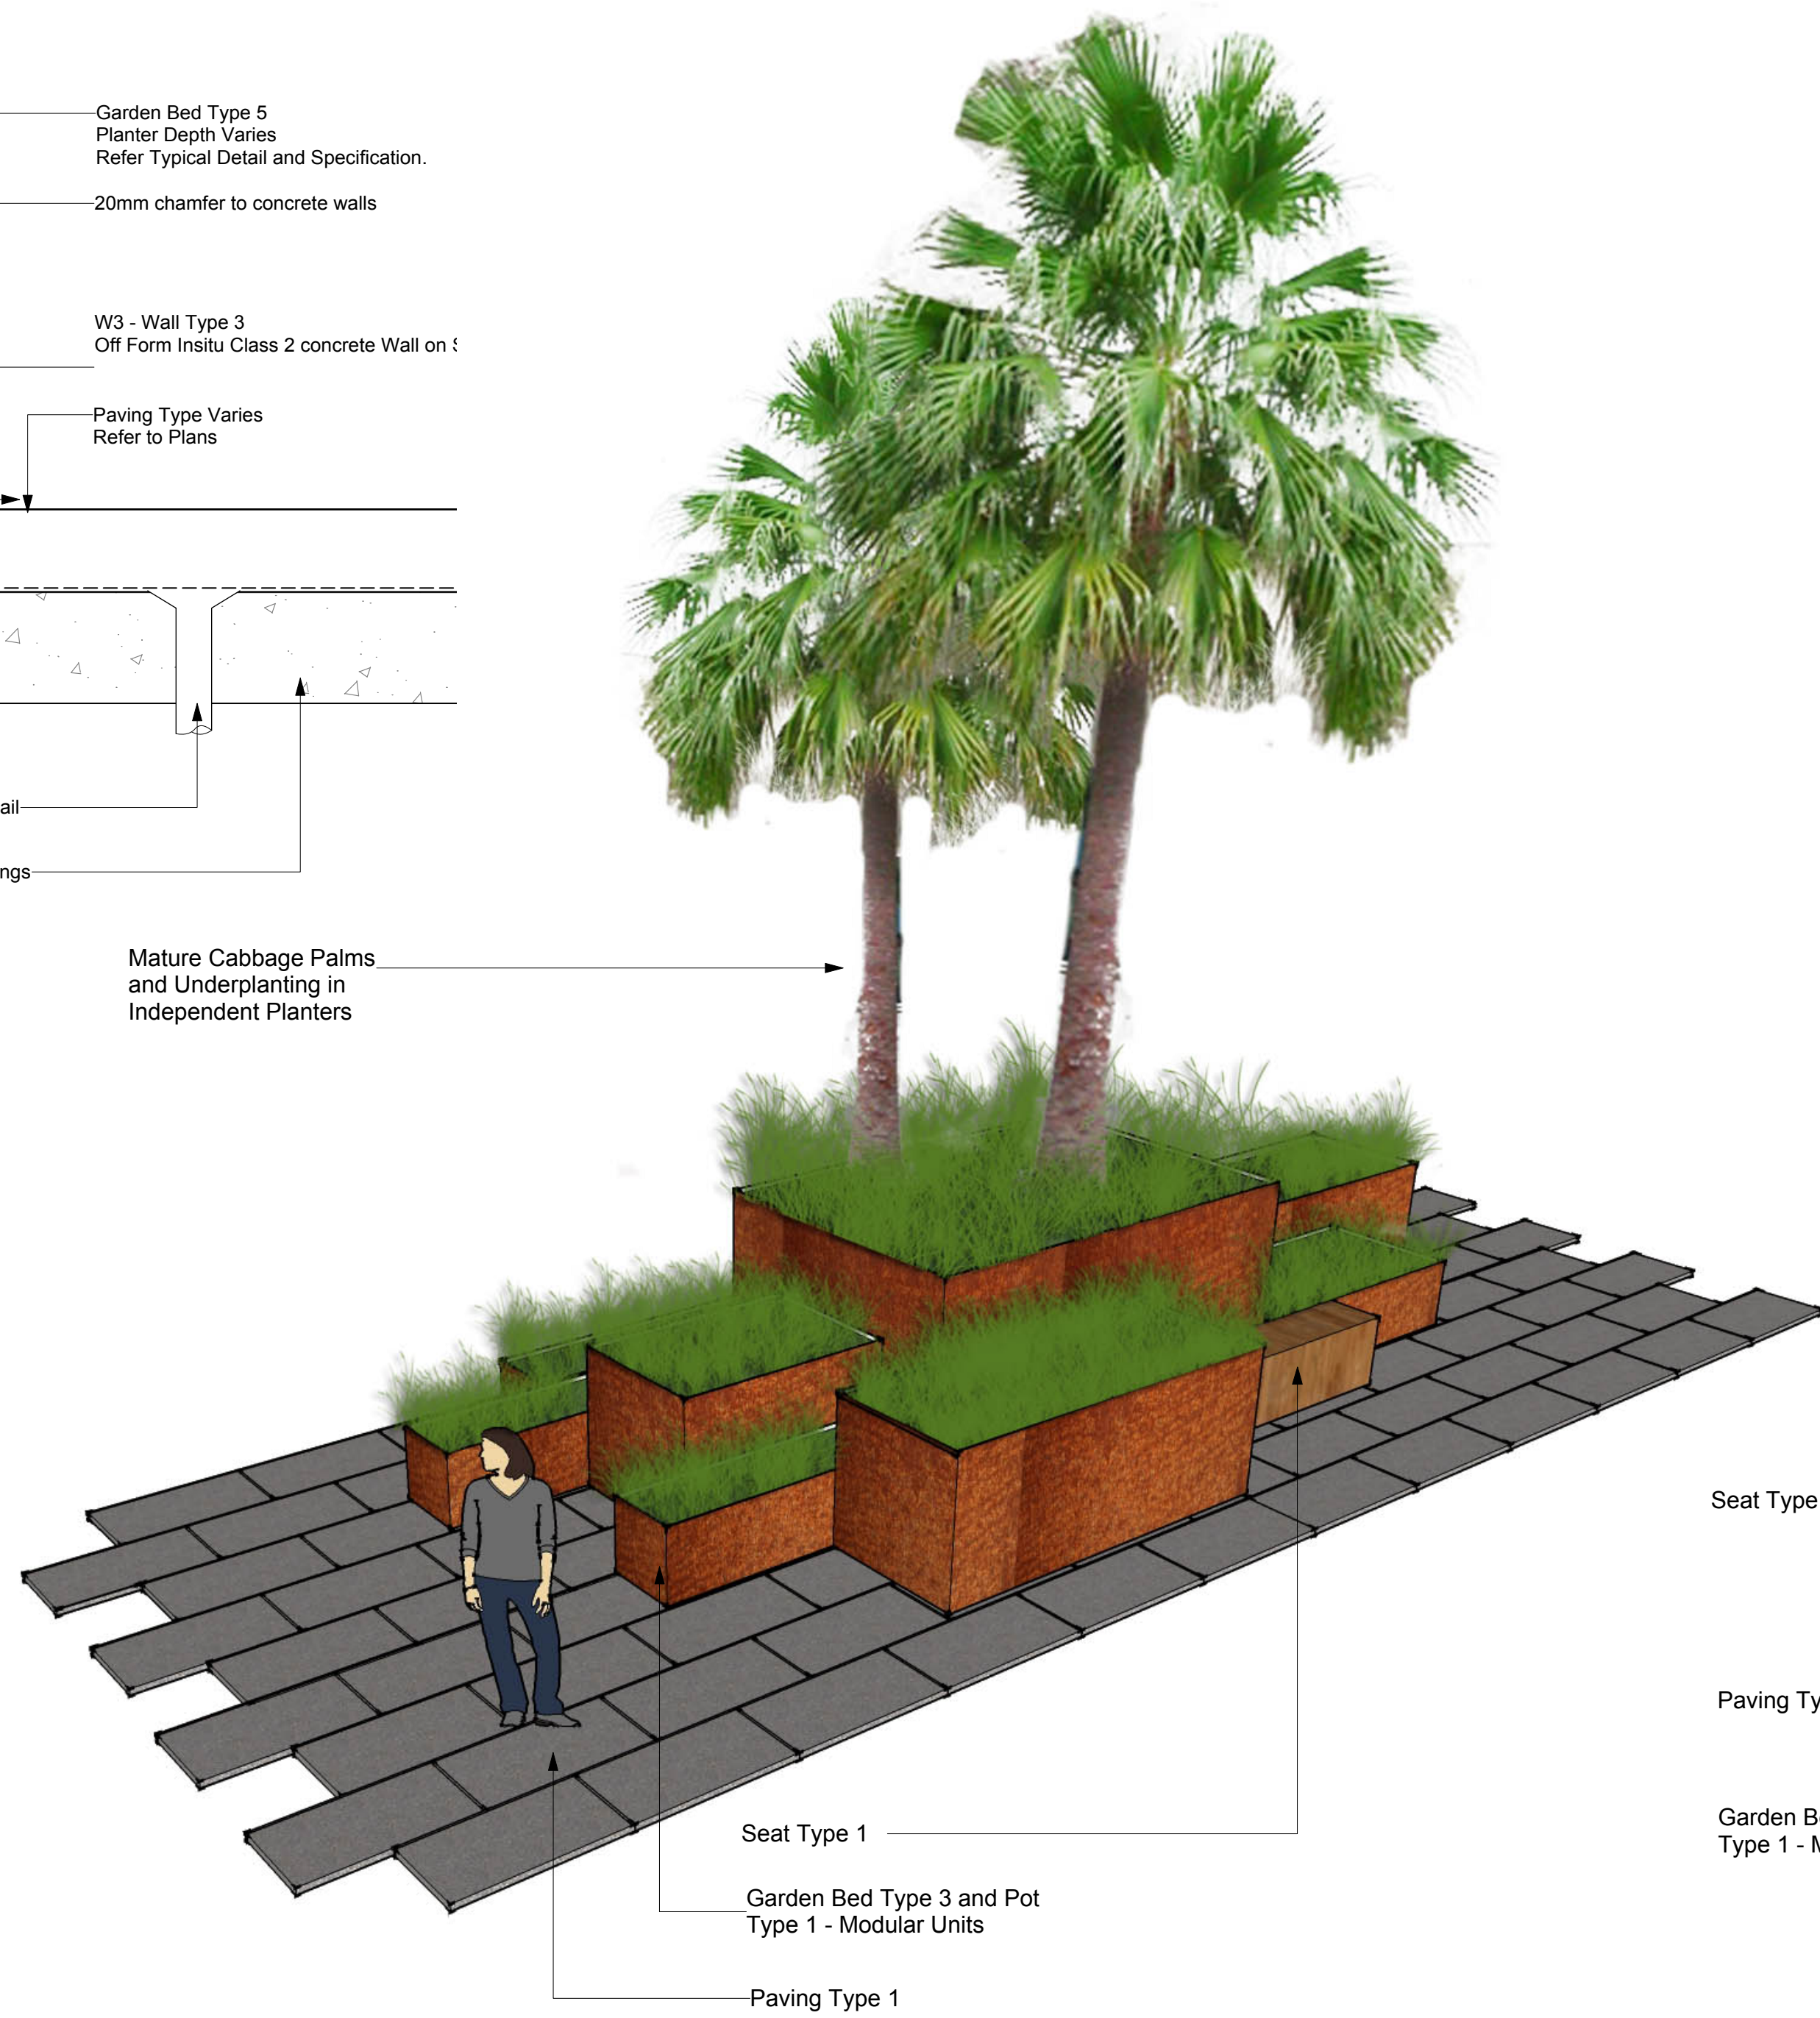

6 Garden Bed Type 3 - 3D Visual



