


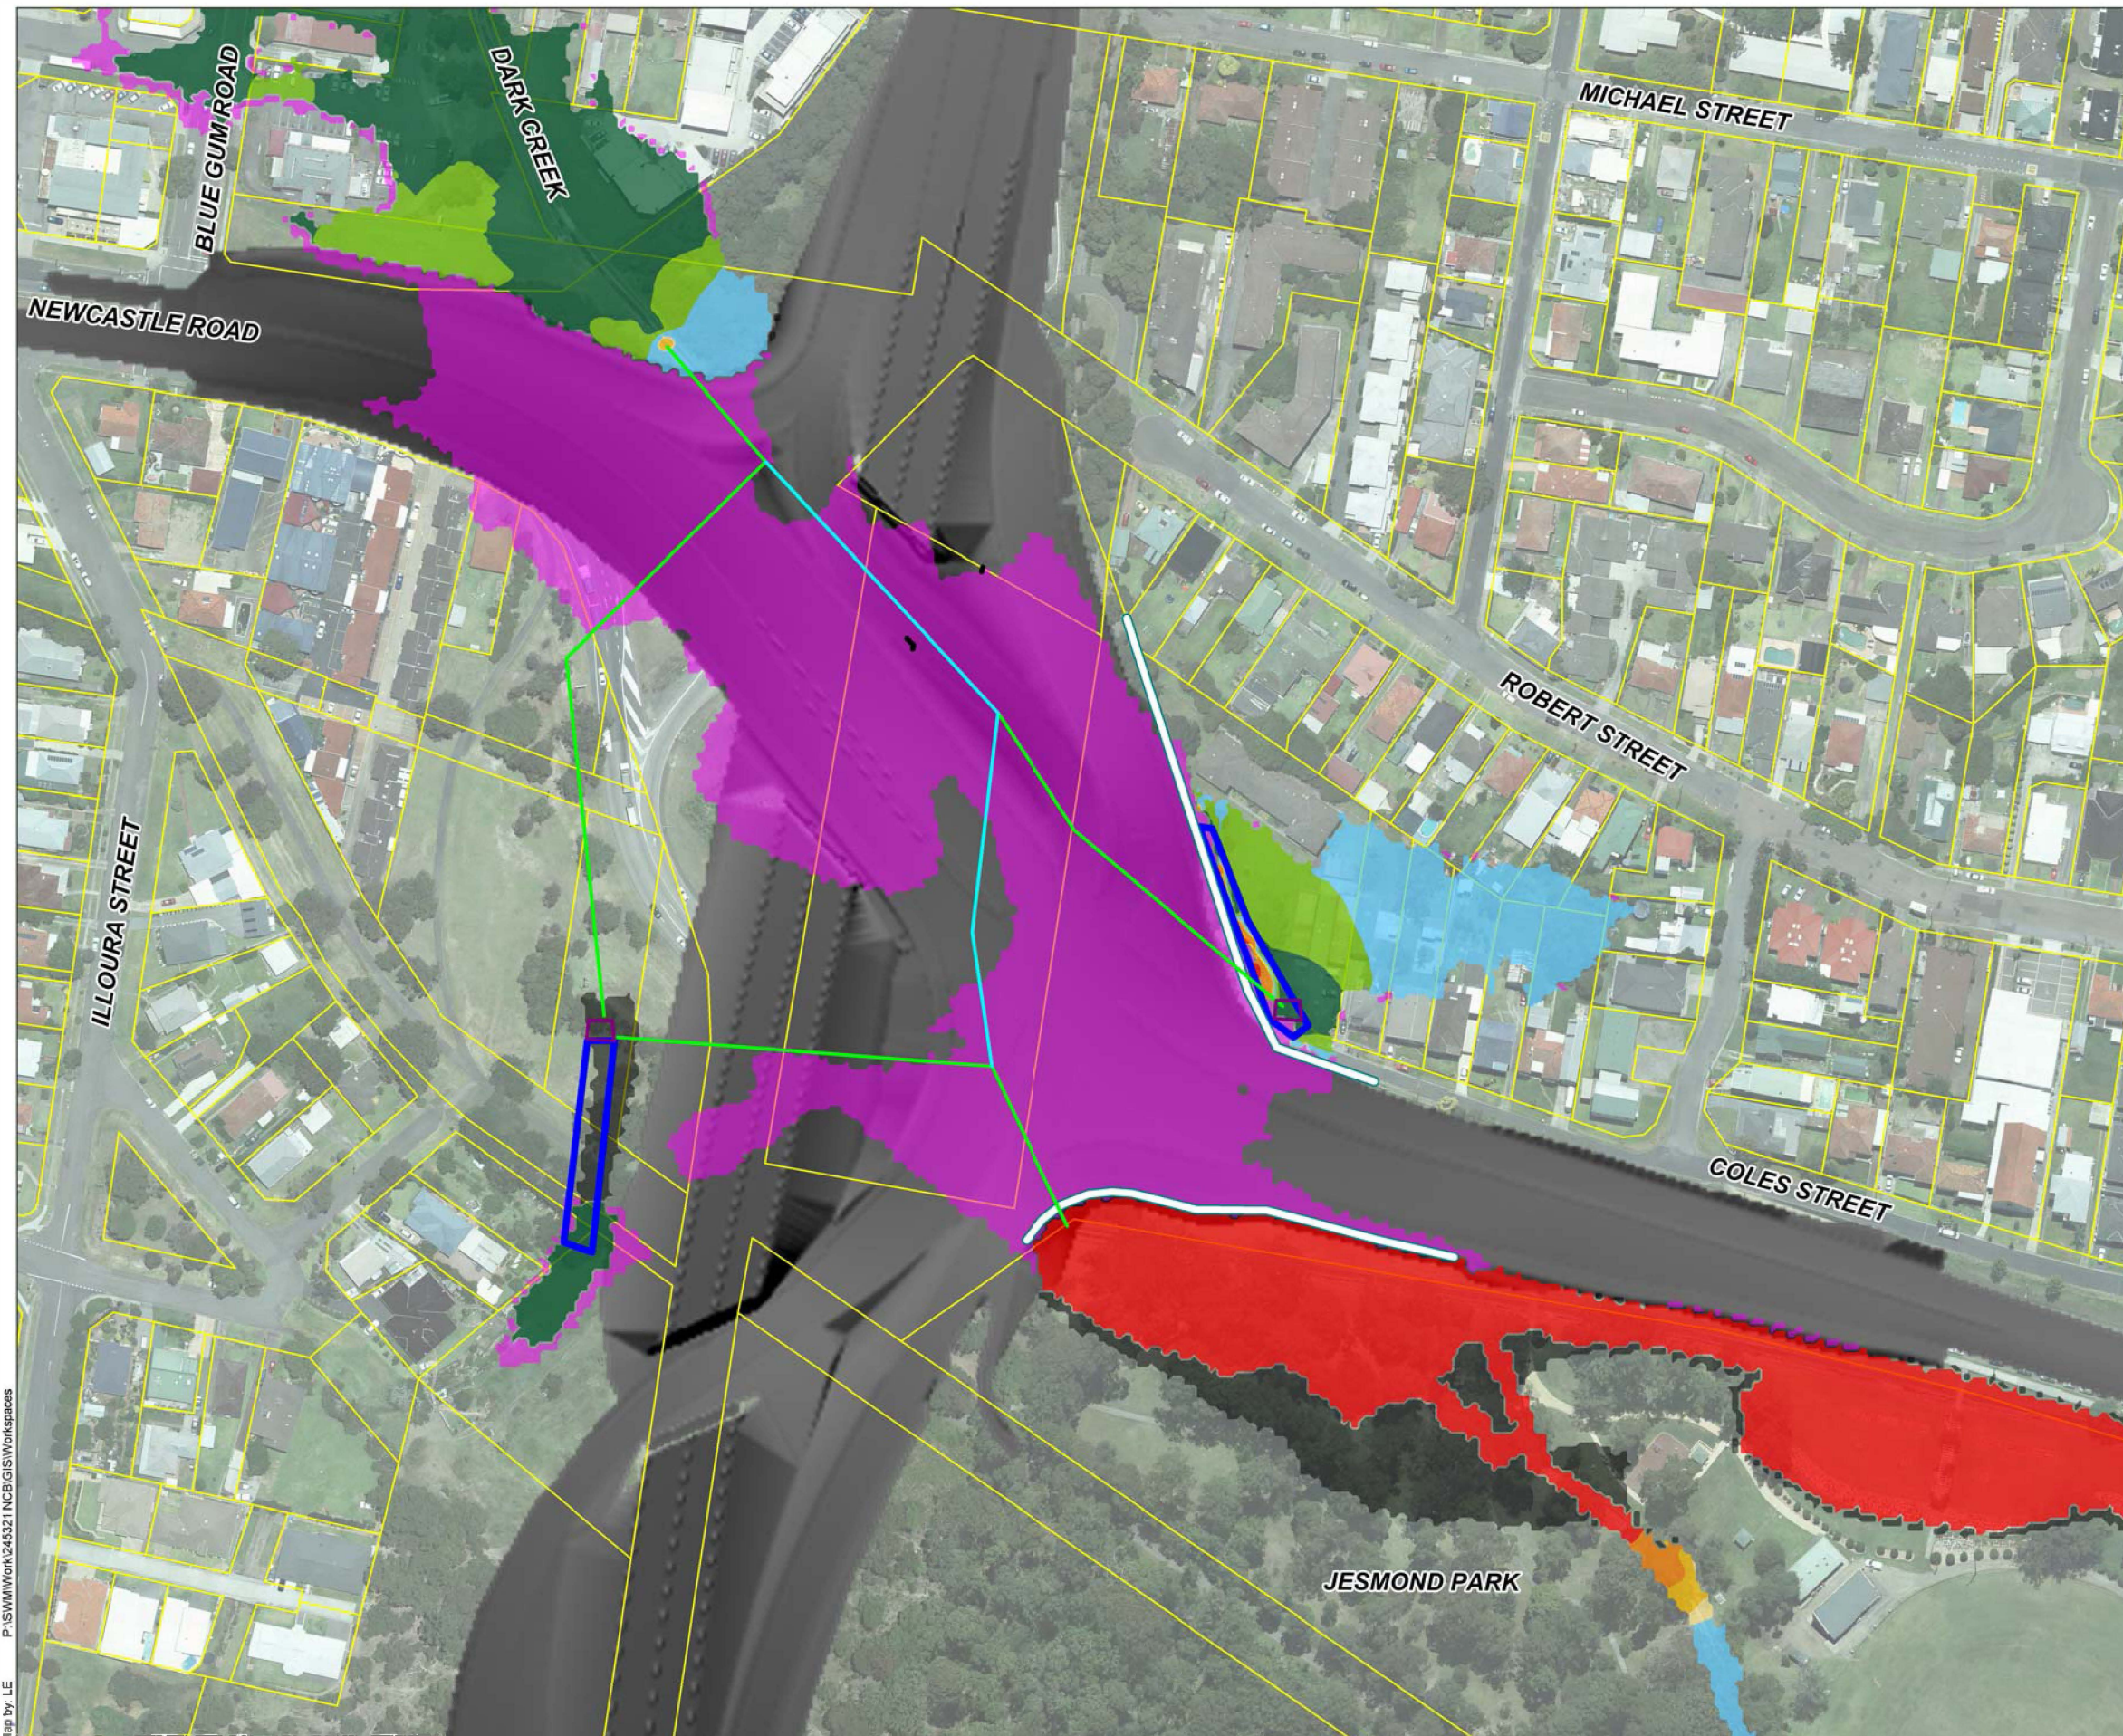

Legend

Afflux (m)

- < -0.10
- 0.10 to -0.02
- 0.02 to 0.02
- 0.02 to 0.05
- 0.05 to 0.10
- 0.10 to 0.30
- >0.30

- Was Dry Now Wet
- Was Wet Now Dry

- Cadastre
- Swale Drain
- Mitigation Culverts
- Existing Culverts
- Field Inlets
- Bunds
- Project Design


Notes: Refer to Figure 5.1 for full mitigation outline

P:\SWM\Work\245321 NCB\GIS\Workspaces

Map by: LE




A3 scale 1:2,000

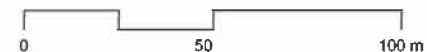

Date: 29/06/2016 Version: 0 Job No: 245321
Projection: MGA Zone 56

Newcastle Inner City Bypass: Rankin Park to Jesmond

Figure D5: 100 year ARI Afflux with the Project

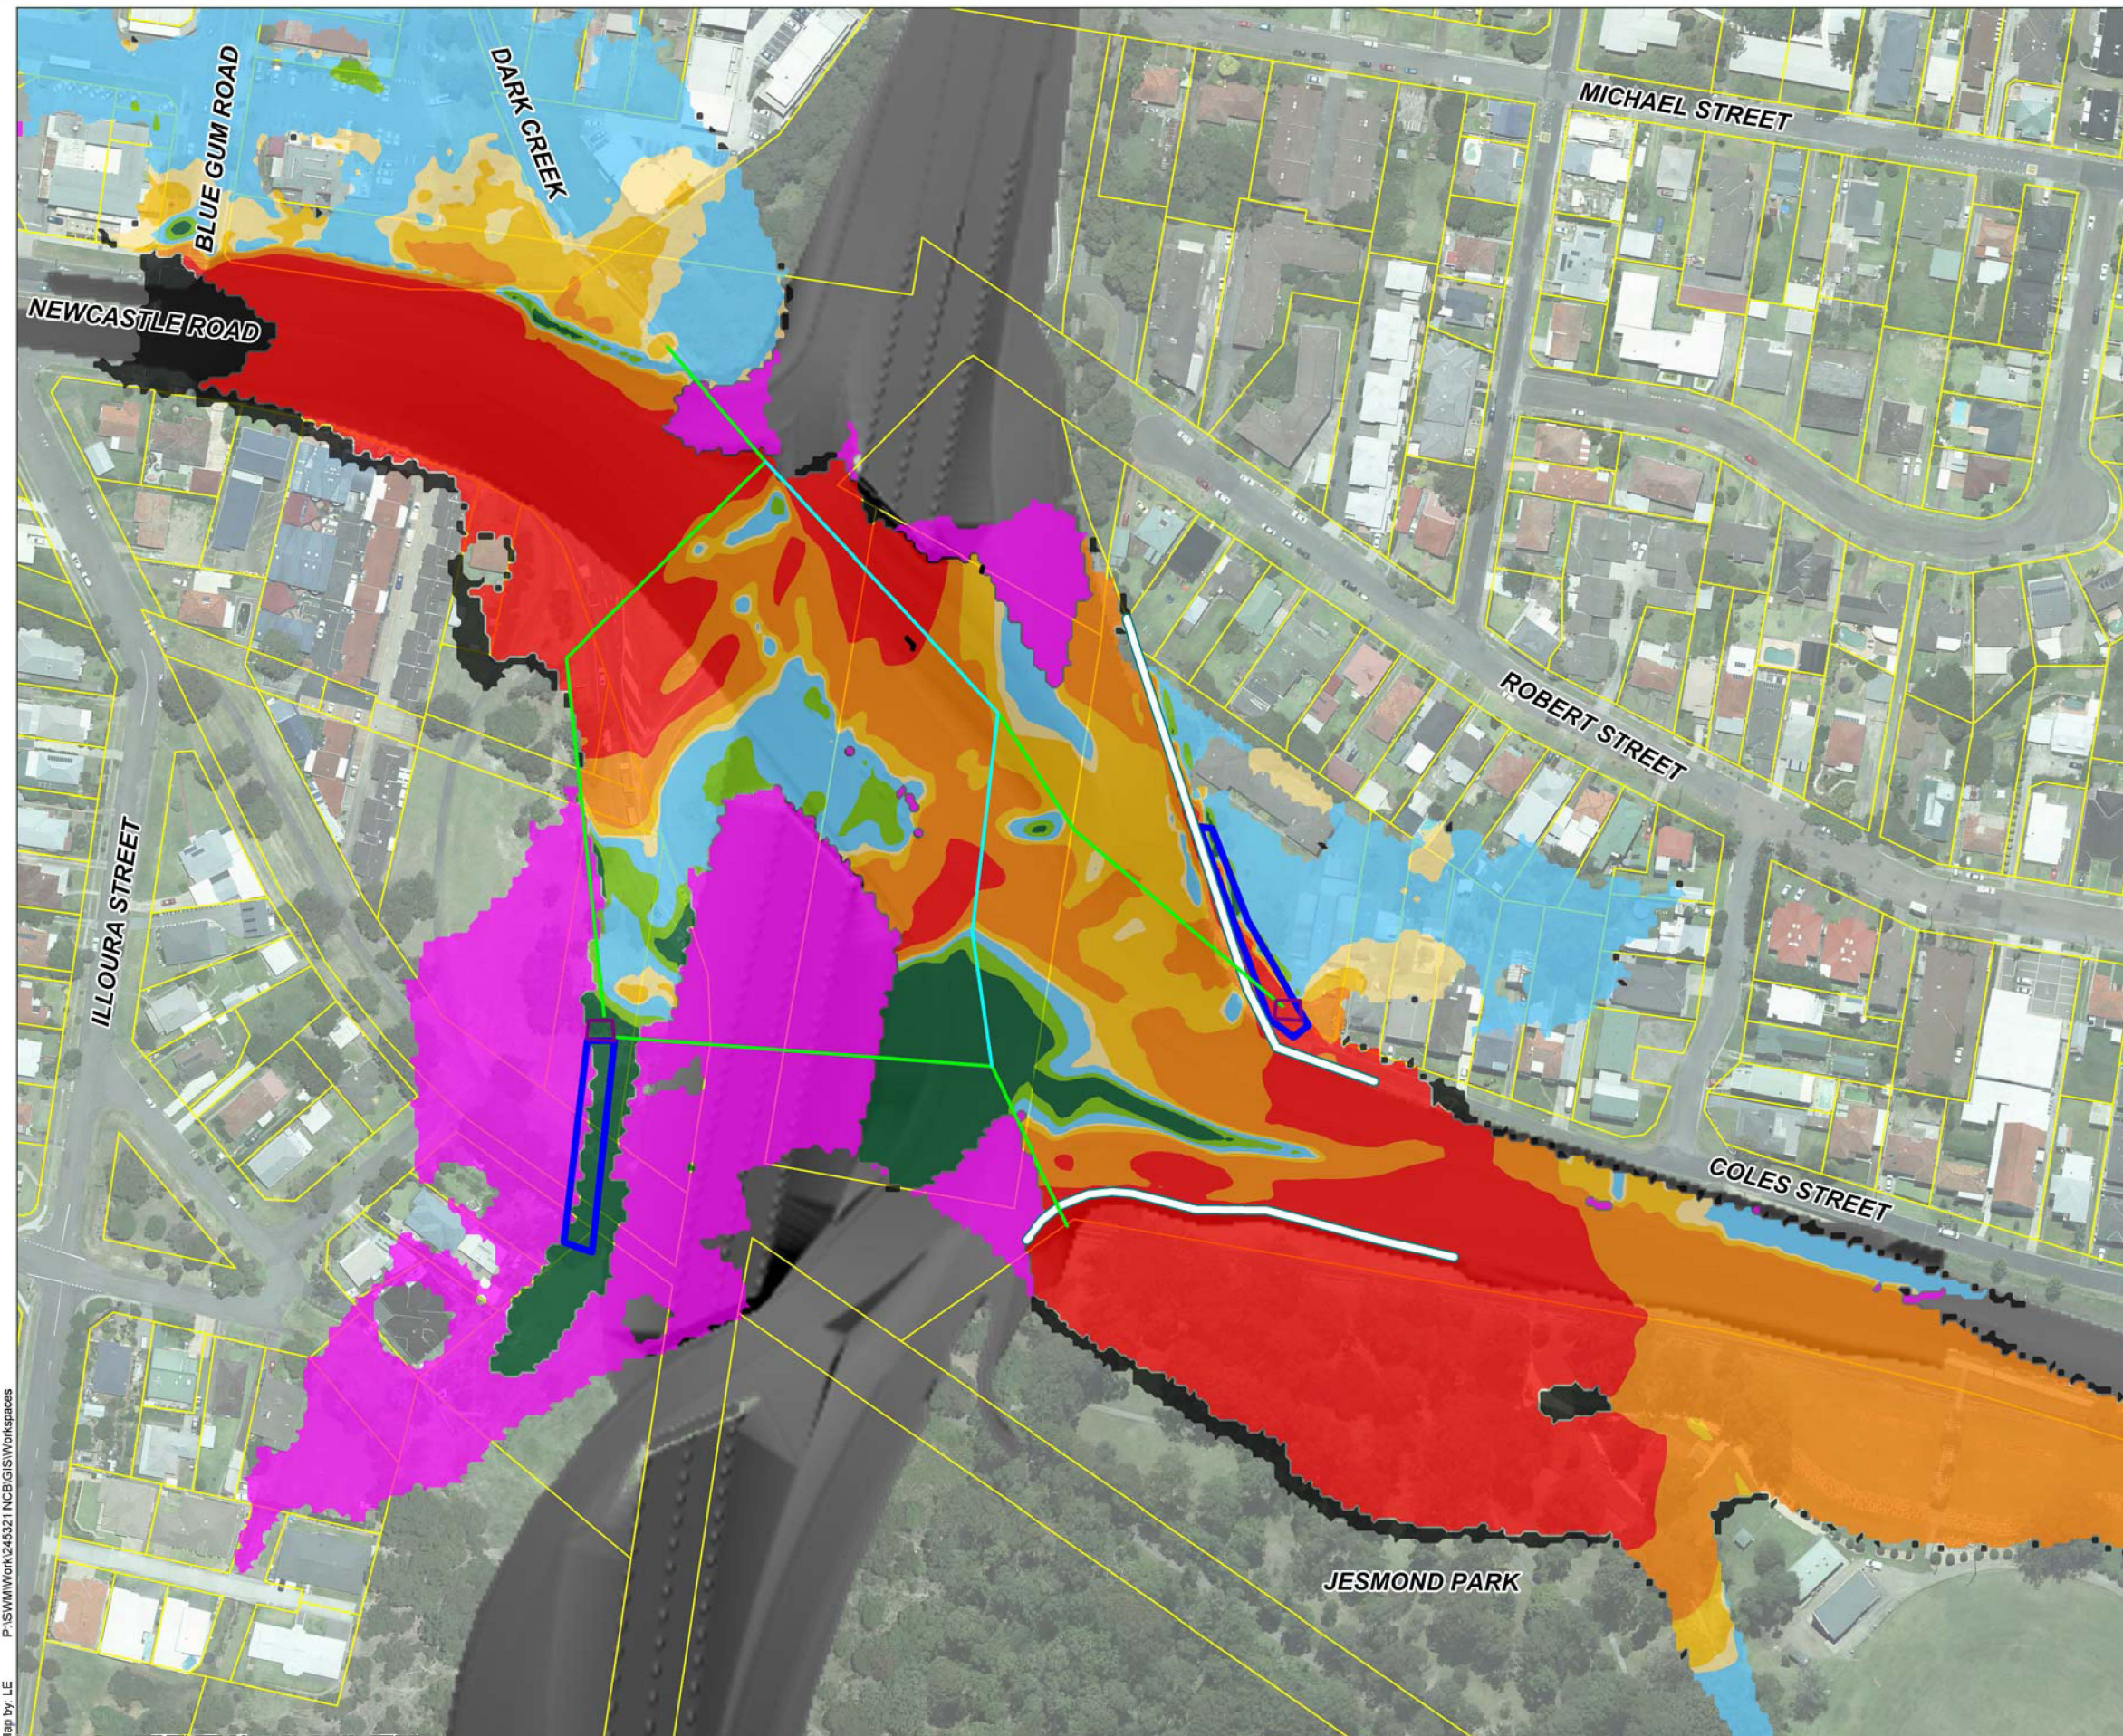

Legend

Afflux (m)

- < -0.10
- 0.10 to -0.02
- 0.02 to 0.02
- 0.02 to 0.05
- 0.05 to 0.10
- 0.10 to 0.30
- > 0.30

- Was Dry Now Wet
- Was Wet Now Dry

- Cadastral
- Swale Drain
- Mitigation Culverts
- Existing Culverts
- Field Inlets
- Bunds
- Project Design


Notes: Refer to Figure 5.1 for full mitigation outline

P:\SWM\Work\245321 NCB\GIS\Workspaces

Map by: LE



A3 scale 1:2,000

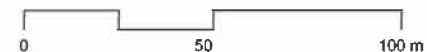

Date: 29/06/2016 Version: 0 Job No: 245321
Projection: MGA Zone 56

Newcastle Inner City Bypass: Rankin Park to Jesmond

Figure D6: PMF Afflux with the Project



Aurecon Australia Pty Ltd

BN 54 005 139 87

23 Warabrook Boulevard

Warabrook NSW 2304

Australia

O Box 19

The University of Newcastle

Callaghan NSW 230

T +61 2 4941 5415

F +61 2 4941 5489

E newcastle@aurecongroup.com

W aurecongroup.com

Aurecon offices are located in:

Angola, Australia, Botswana, China,
Ethiopia, Ghana, Hong Kong, Indonesia,
Lesotho, Libya, Malawi, Mozambique,
Namibia, New Zealand, Nigeria,
Philippines, Qatar, Singapore, South Africa,
Swaziland, Tanzania, Thailand, Uganda,
United Arab Emirates, Vietnam.