

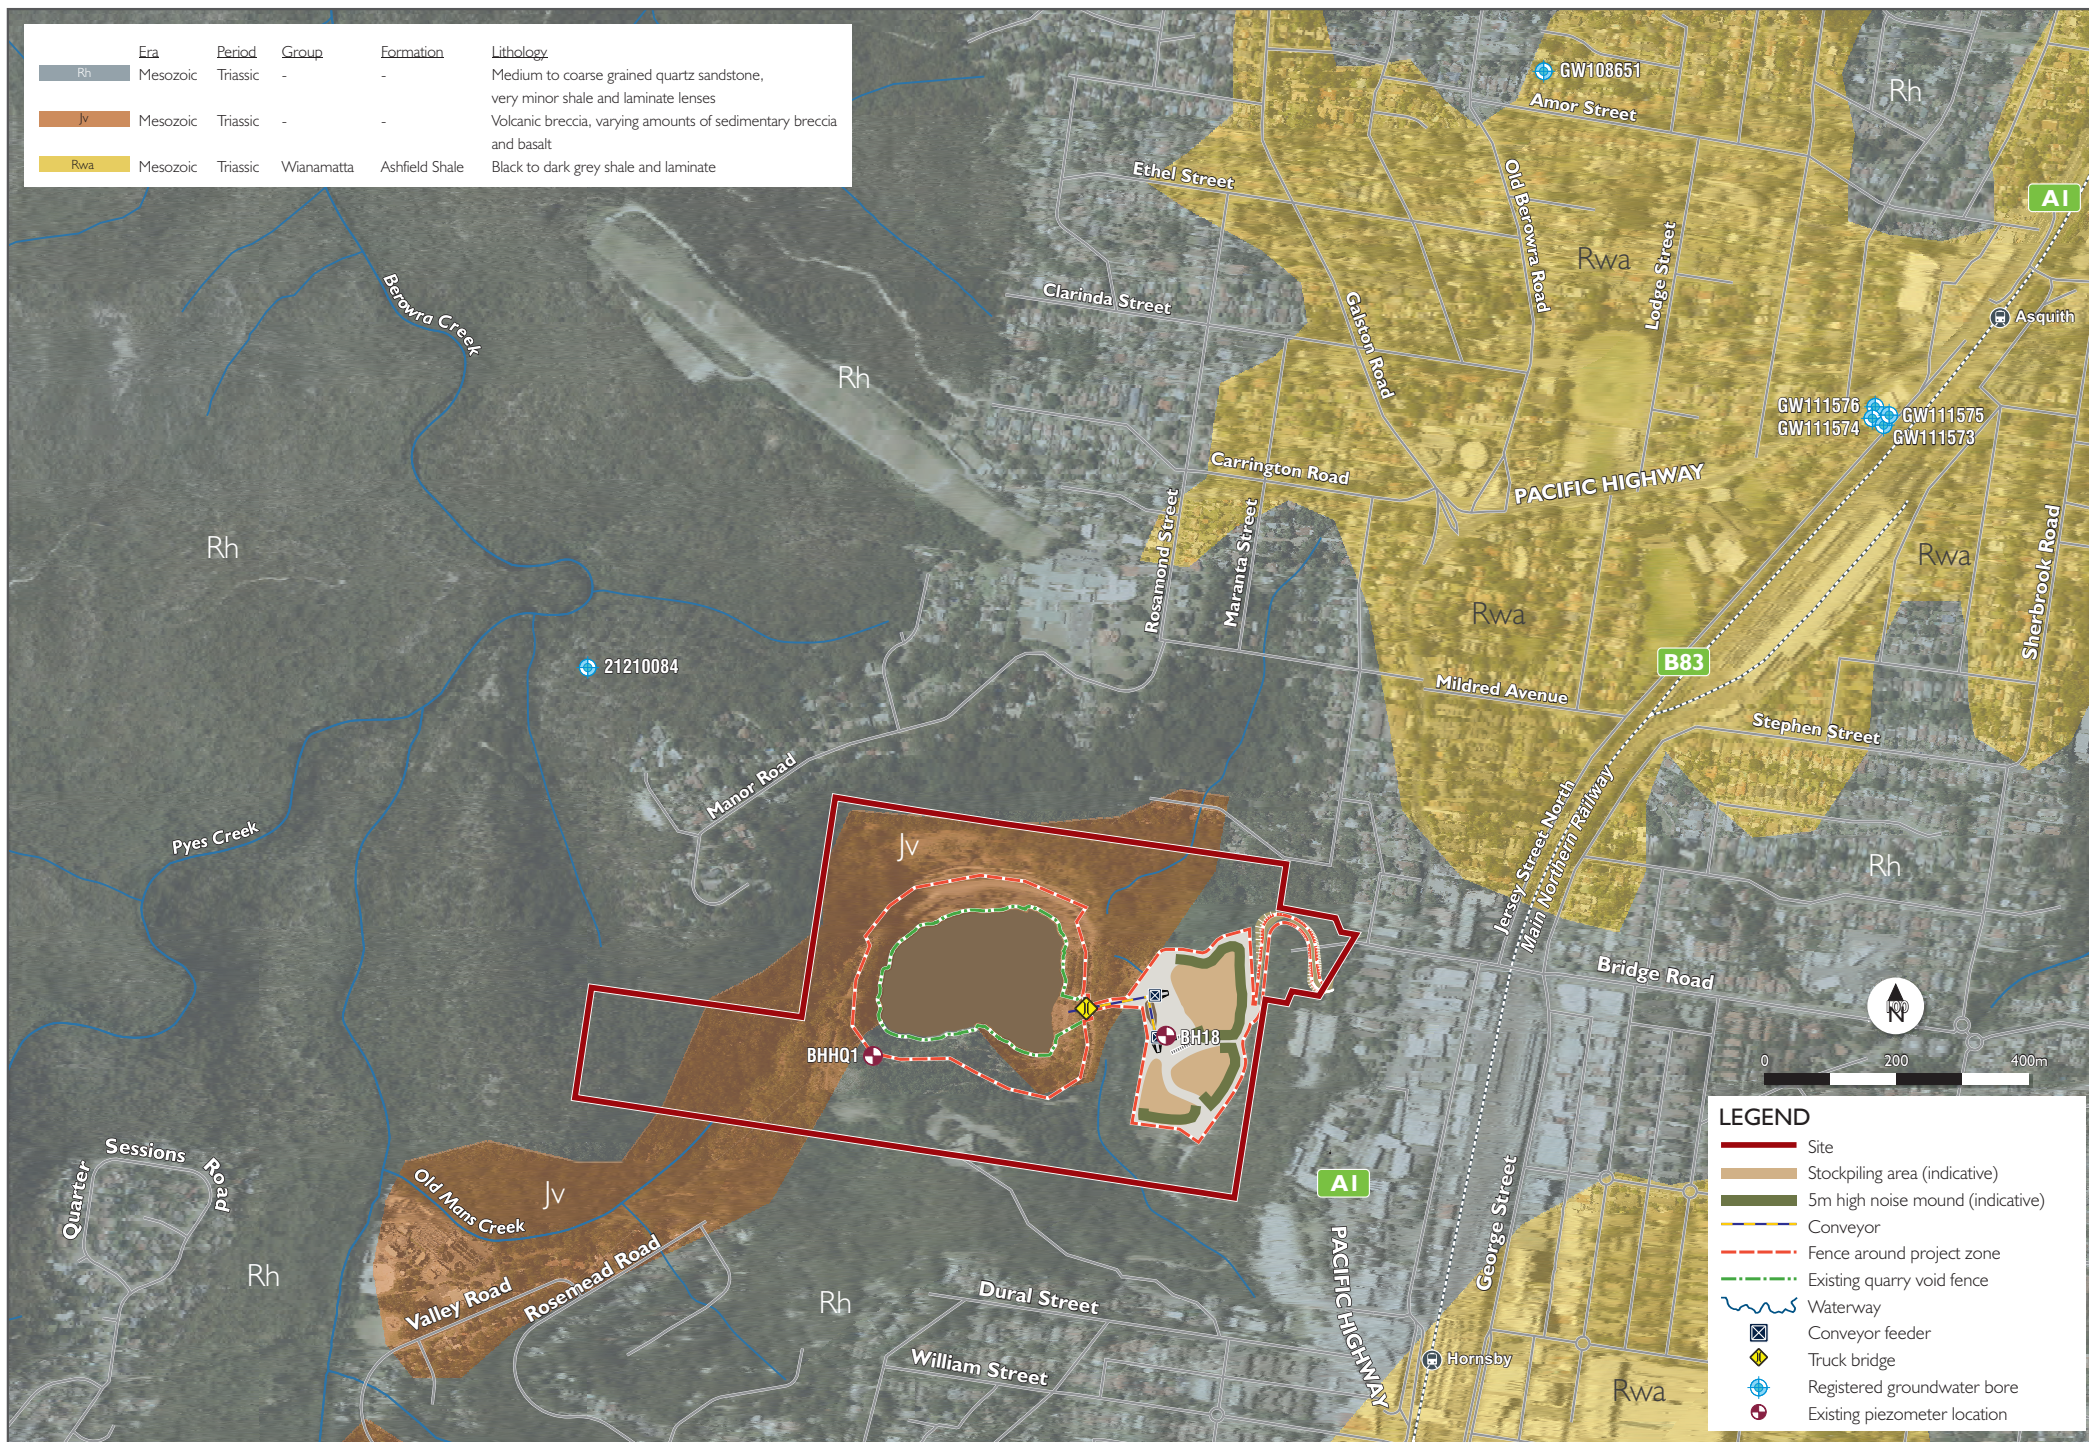


Figure 6-5 Geology, registered groundwater bores and piezometer locations



(blank page)





Figure 6-6 Thickness of fill zones



(blank page)