


LEGEND

- Building/ structure shadow
- Project buildings and structures



SCALE 0 10 20 30 40 50m

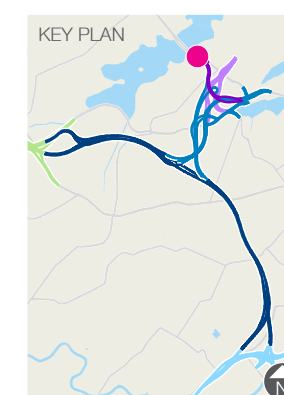

TITLE
M4-M5 Link - Shadow diagrams and overshadowing
9.00 am analysis (21st June)
Iron Cove Link motorway operations complex (MOC4)
Rozelle


DRAWING	REVISION	DATE
022	B	11/08/2017





LEGEND

- Building/ structure shadow
- Project buildings and structures

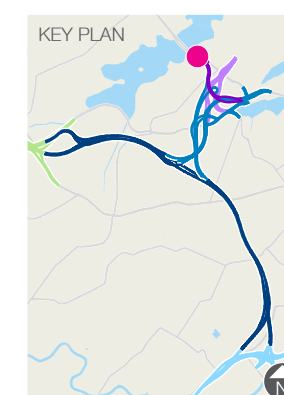

SCALE 0 10 20 30 40 50m




TITLE
M4-M5 Link - Shadow diagrams and overshadowing
10.00 am analysis (21st June)
Iron Cove Link motorway operations complex (MOC4)
Rozelle

DRAWING	REVISION	DATE
023	B	11/08/2017




WestConnex

AECOM

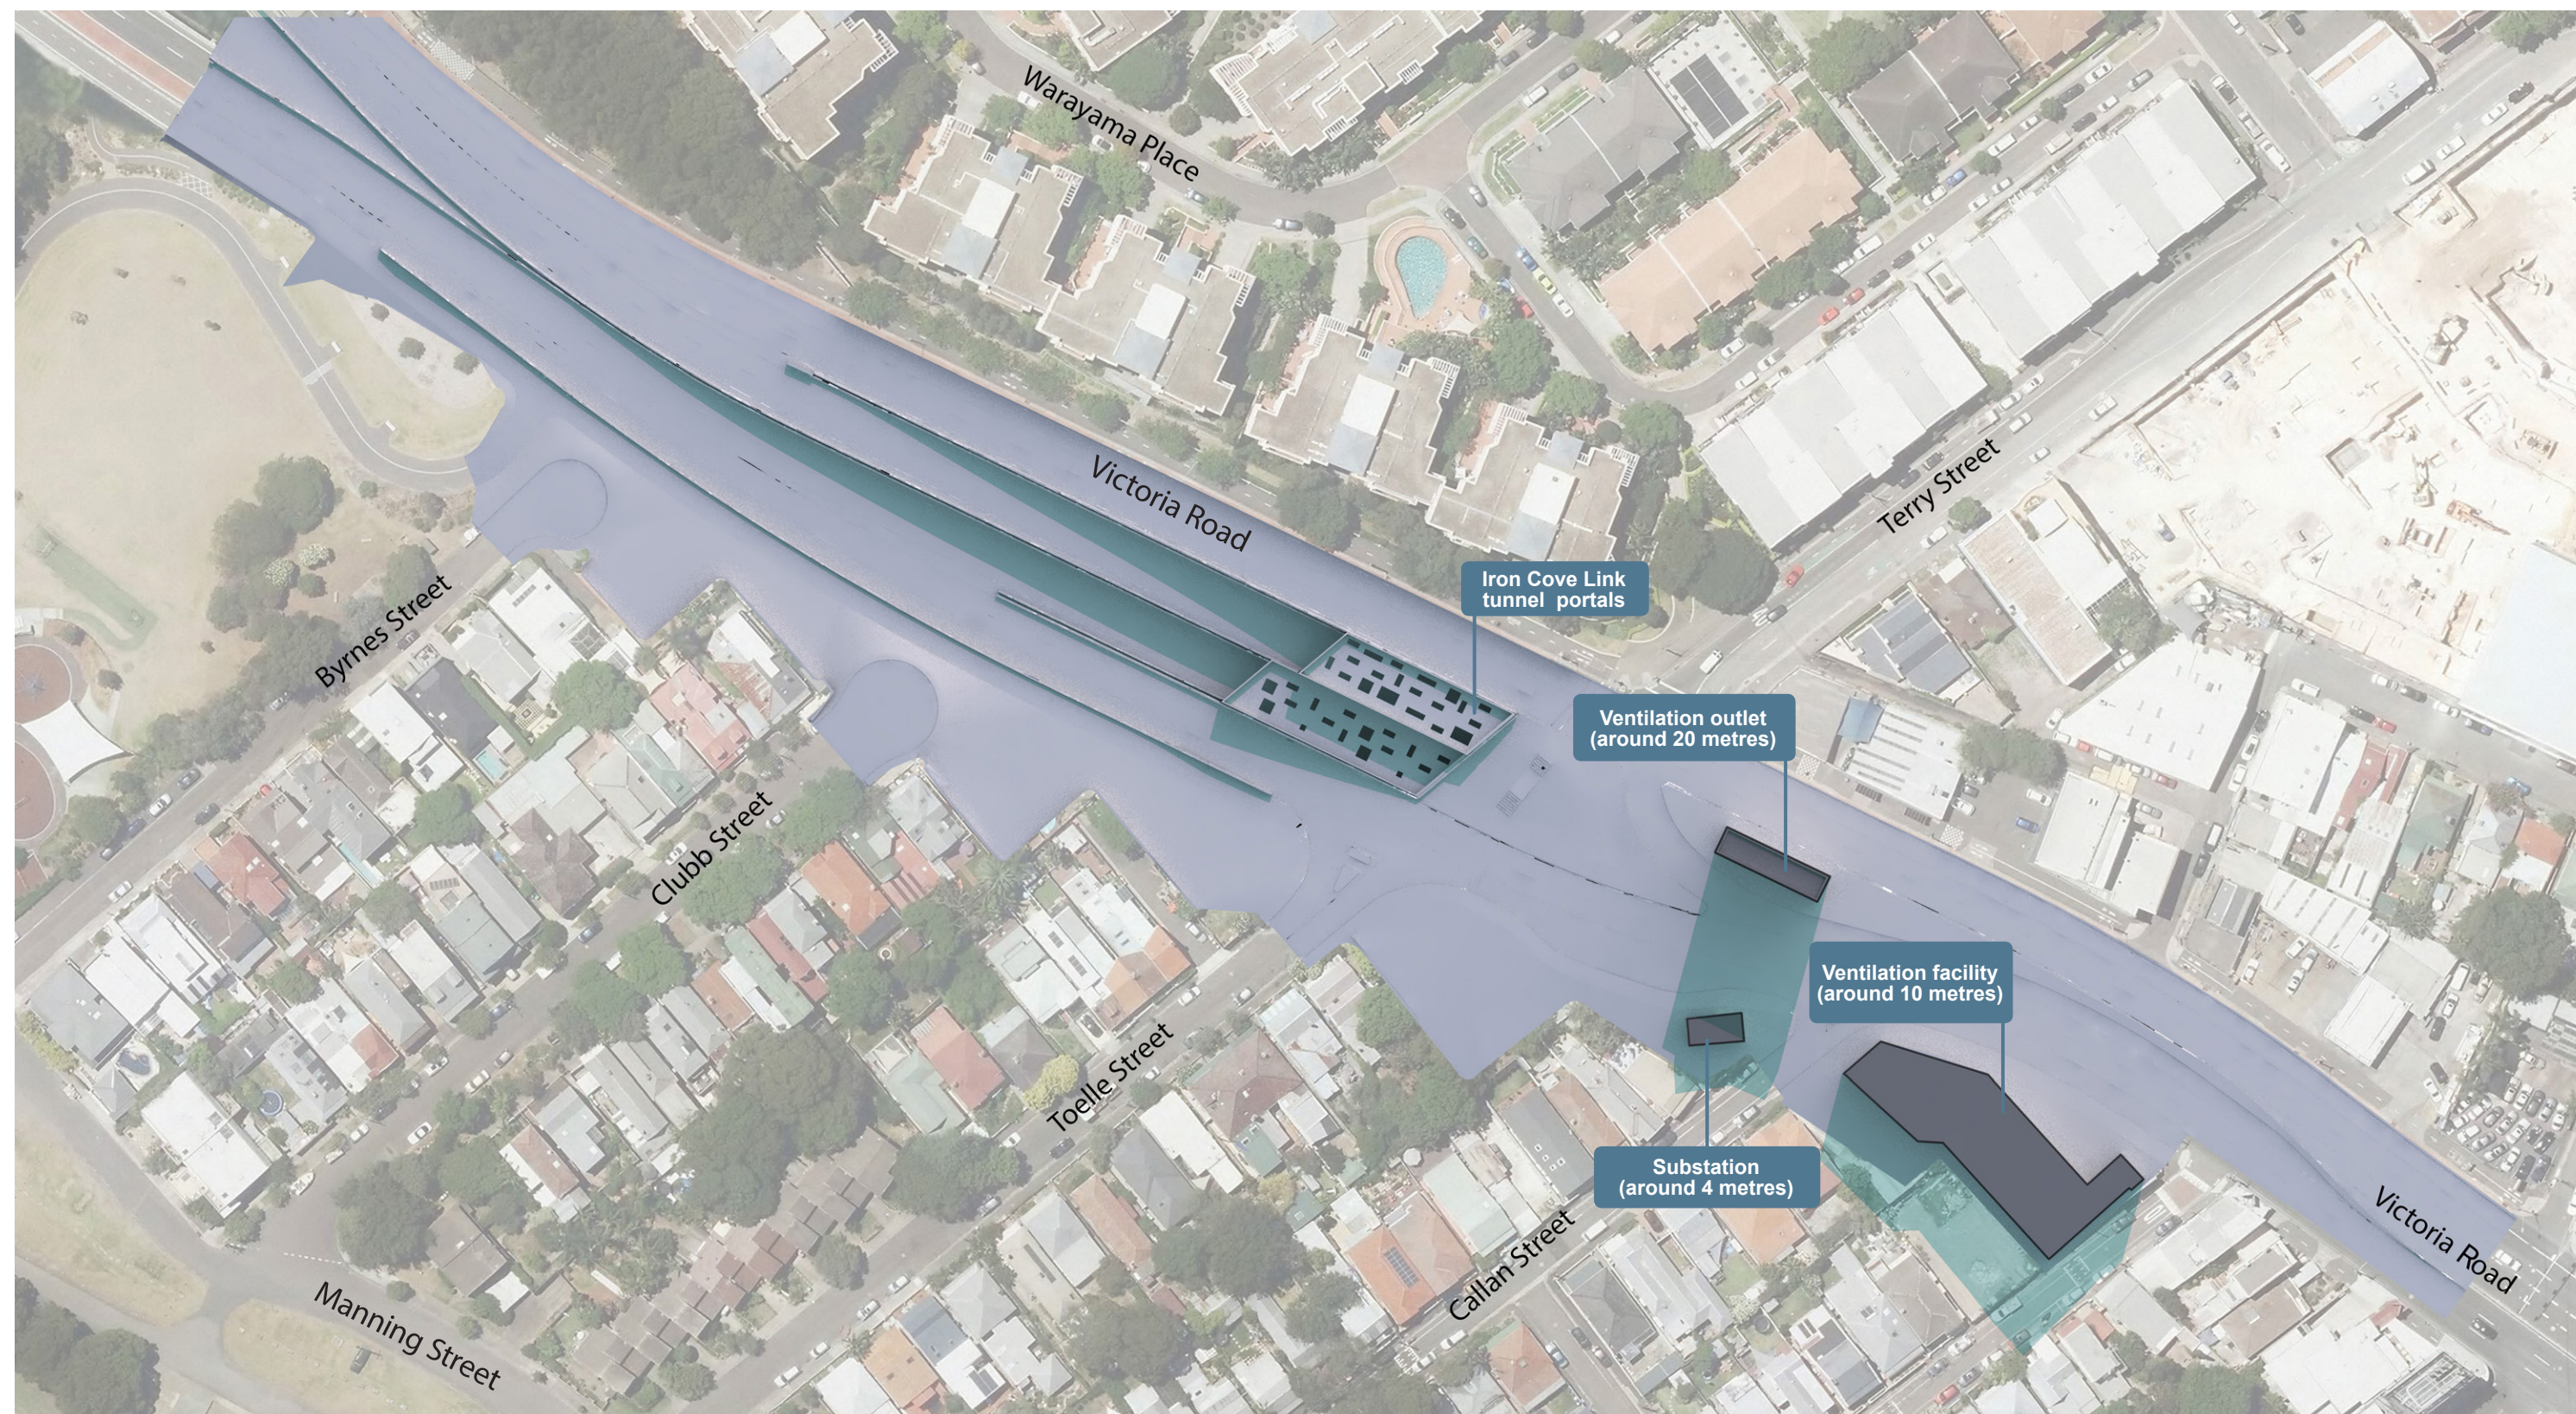

LEGEND

- Building/ structure shadow
- Project buildings and structures

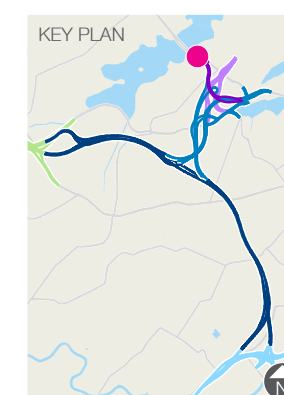


SCALE 0 10 20 30 40 50m



TITLE
M4-M5 Link - Shadow diagrams and overshadowing
11.00 am analysis (21st June)
Iron Cove Link motorway operations complex (MOC4)
Rozelle


DRAWING	REVISION	DATE
024	B	11/08/2017



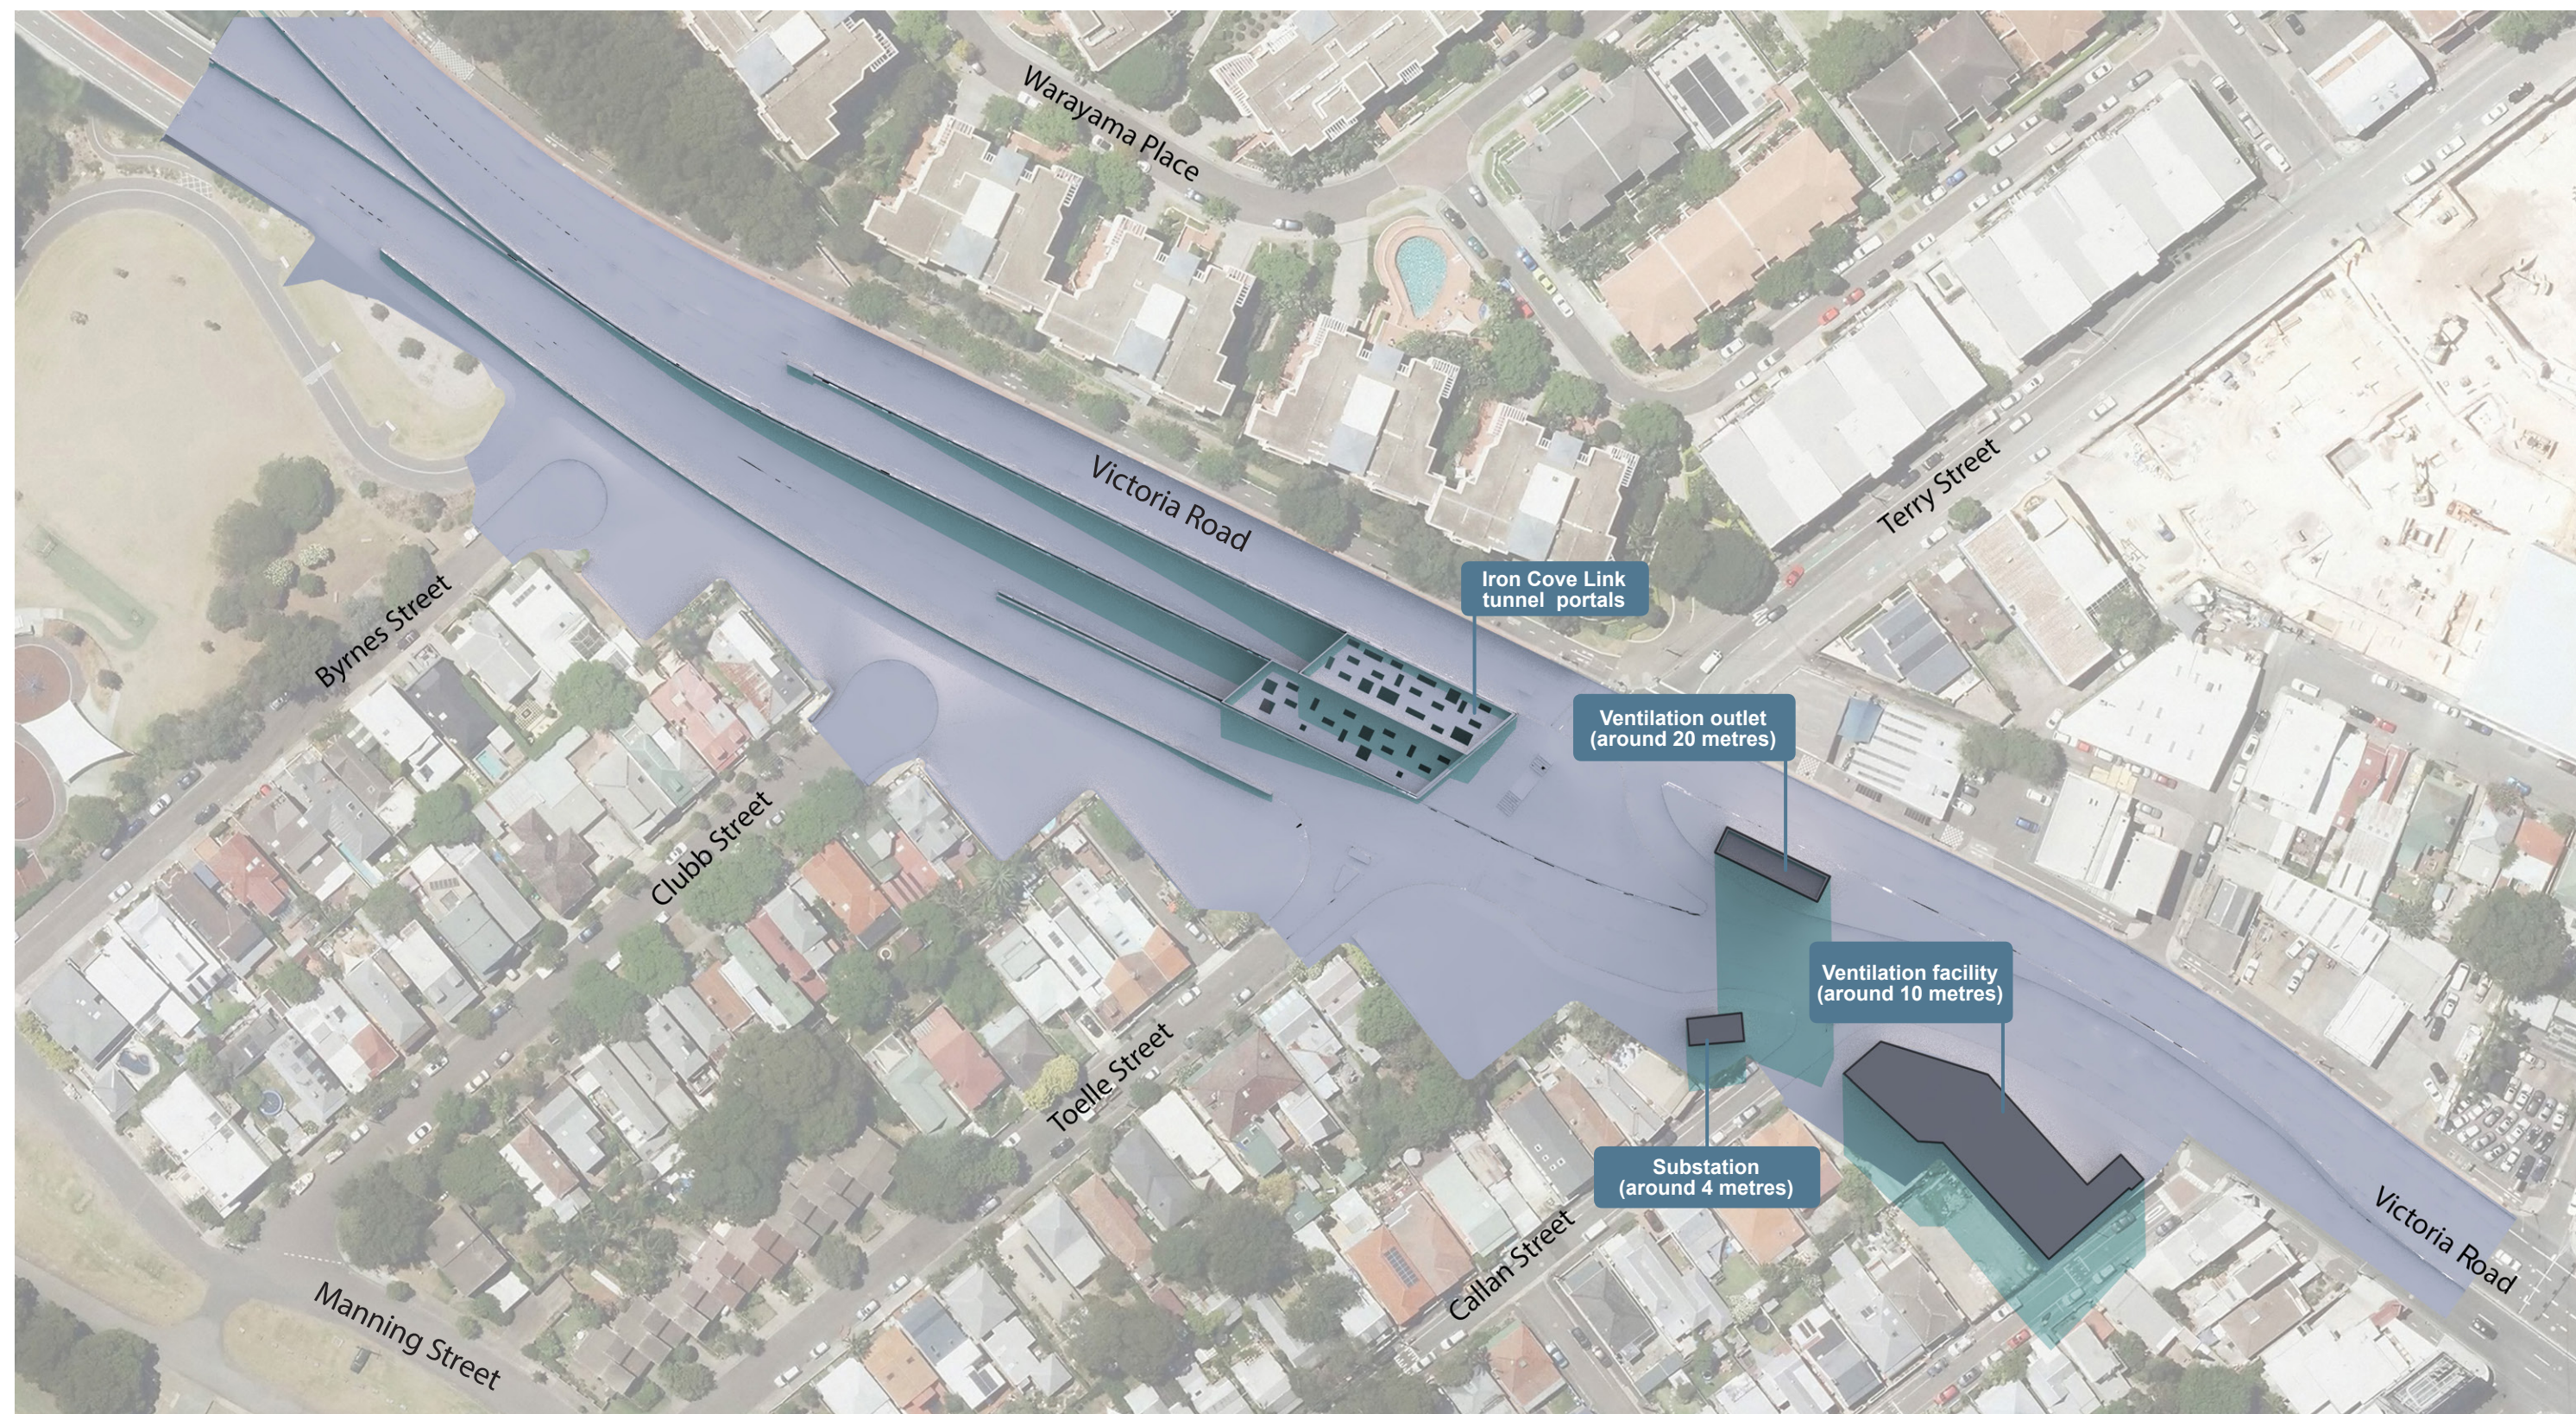

LEGEND

- Building/ structure shadow
- Project buildings and structures

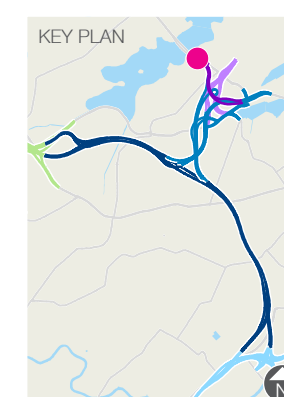


SCALE 0 10 20 30 40 50m



TITLE
M4-M5 Link - Shadow diagrams and overshadowing
12.00 pm analysis (21st June)
Iron Cove Link motorway operations complex (MOC4)
Rozelle


DRAWING	REVISION	DATE
025	B	11/08/2017



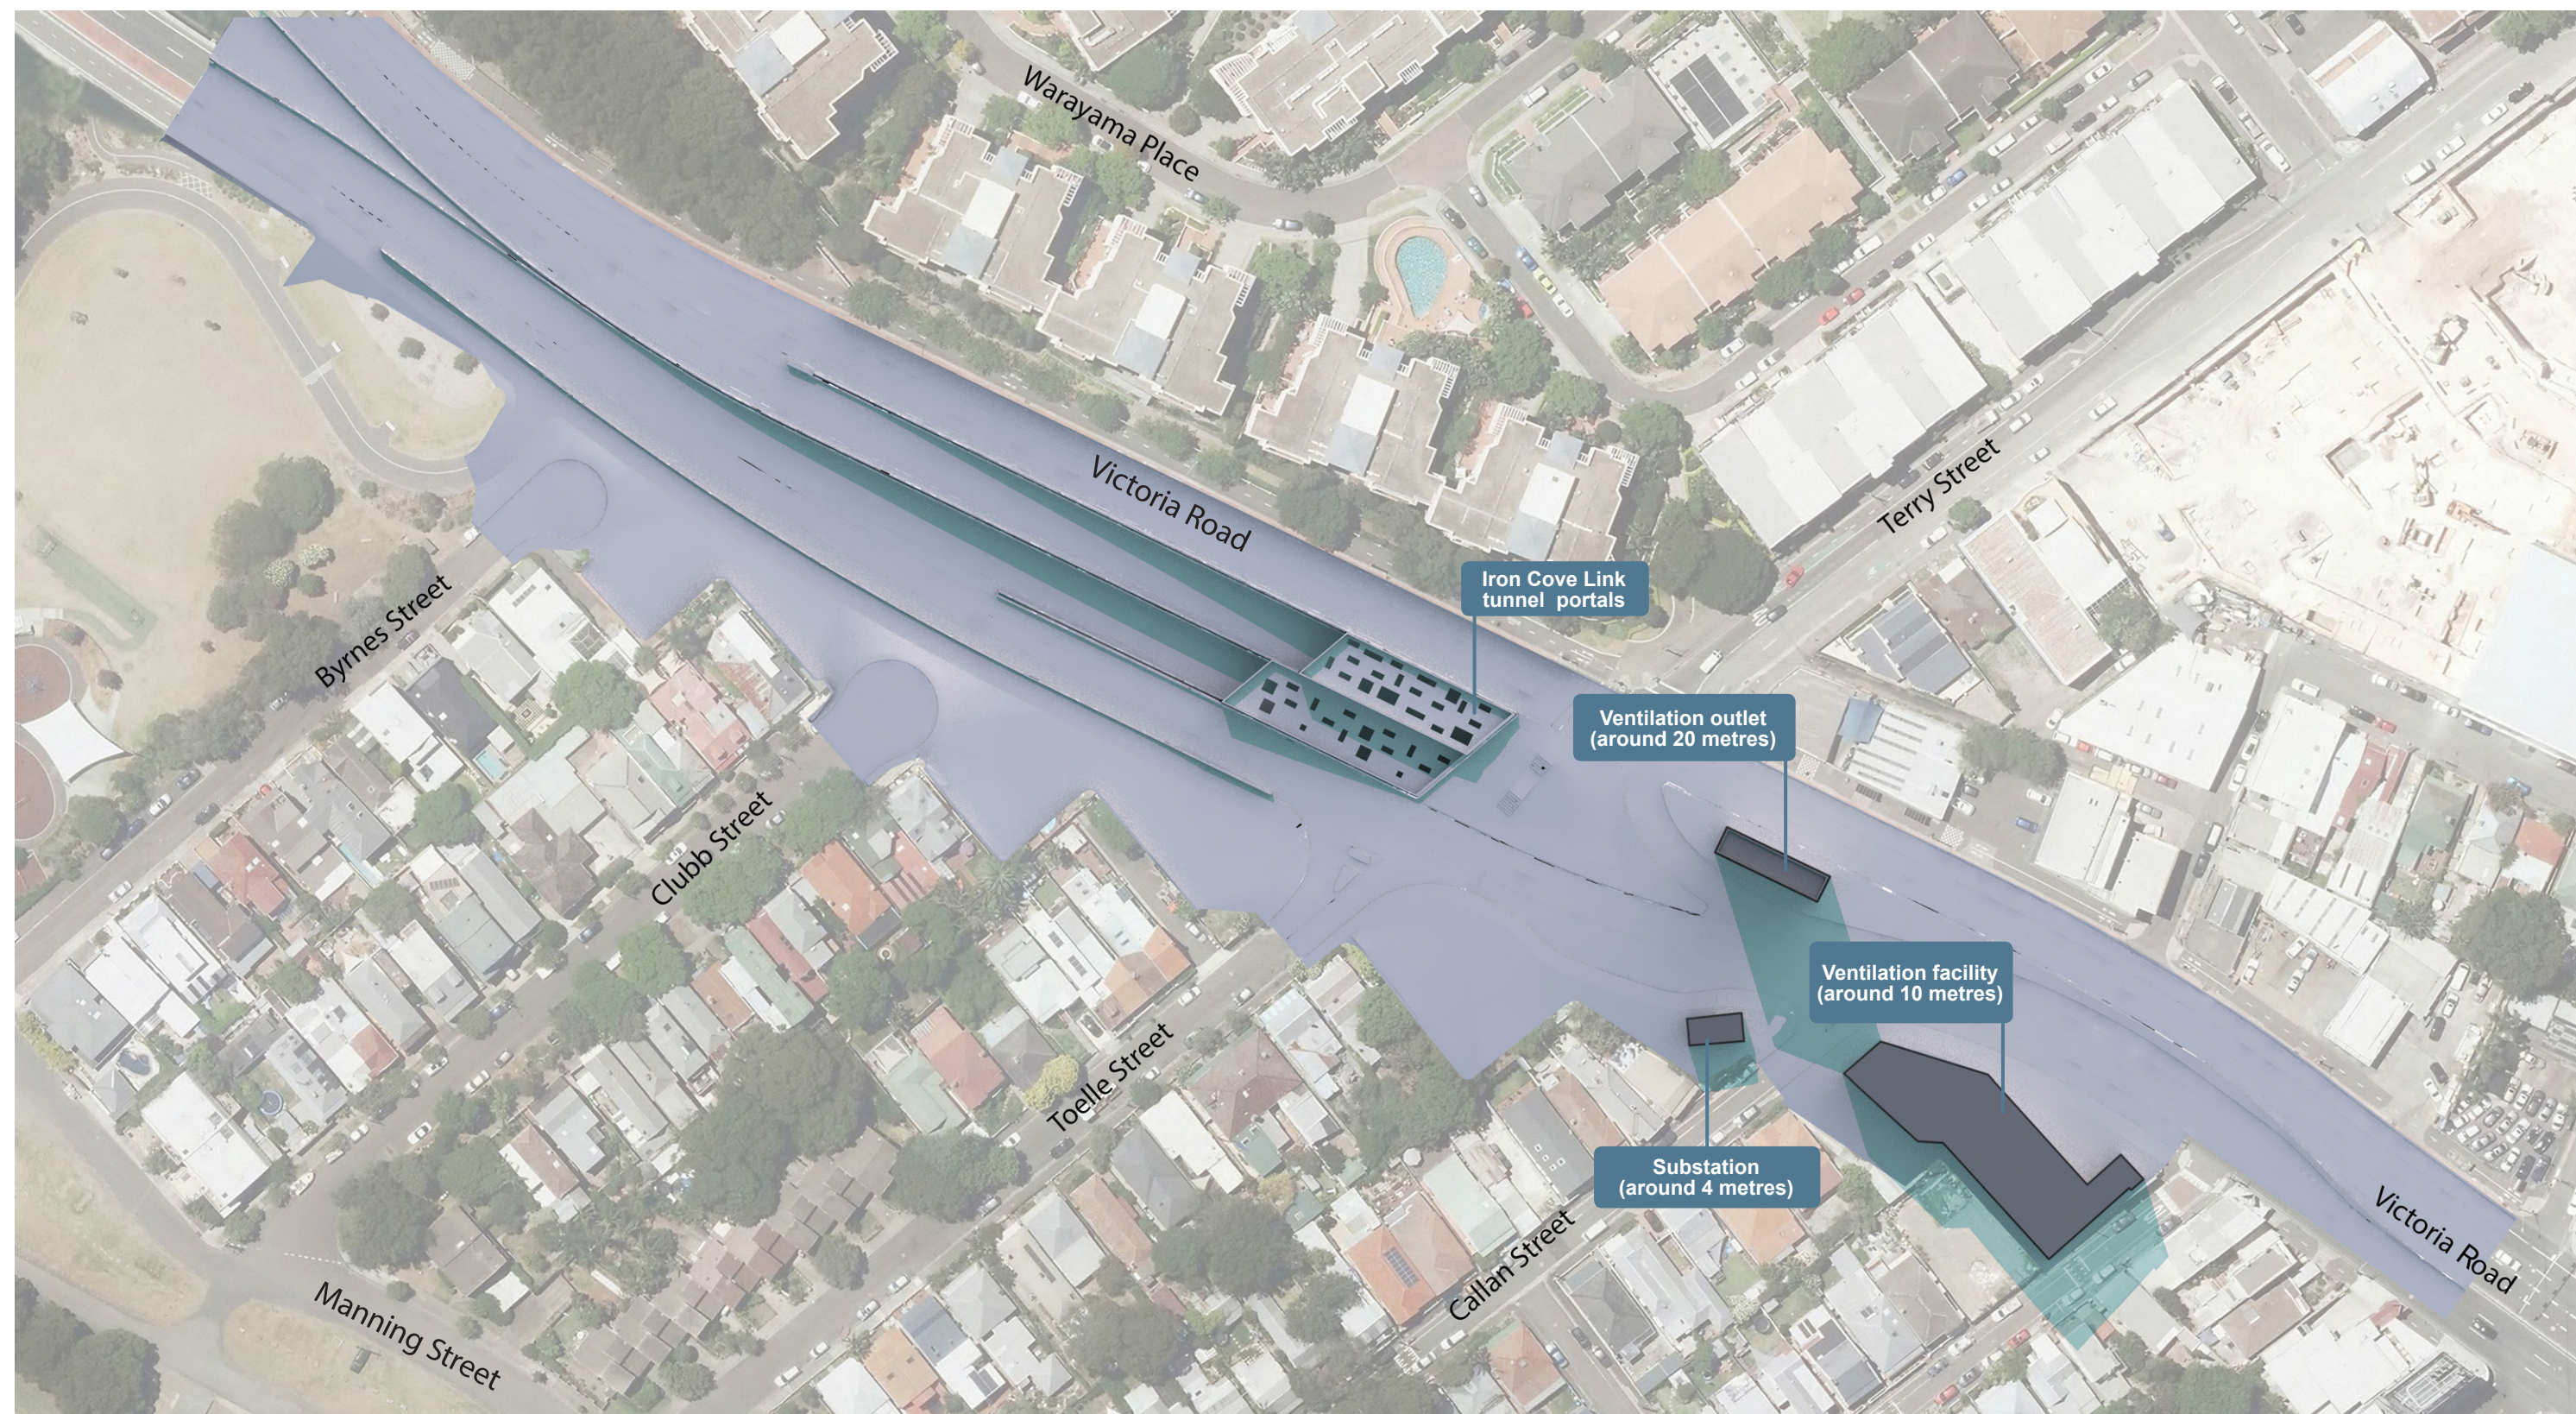

LEGEND

- Building/ structure shadow
- Project buildings and structures

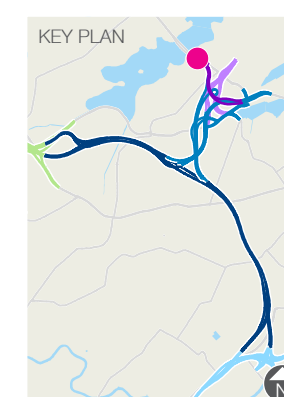

SCALE 0 10 20 30 40 50m



TITLE
M4-M5 Link - Shadow diagrams and overshadowing
1.00 pm analysis (21st June)
Iron Cove Link motorway operations complex (MOC4)
Rozelle


DRAWING 026	REVISION B	DATE 11/08/2017
----------------	---------------	--------------------





LEGEND

- Building/ structure shadow
- Project buildings and structures

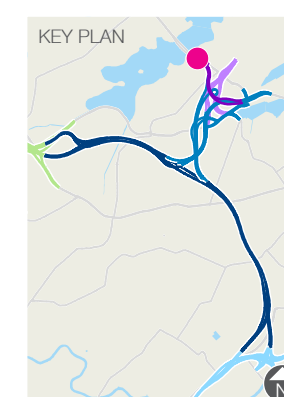

SCALE 0 10 20 30 40 50m



TITLE
M4-M5 Link - Shadow diagrams and overshadowing
2.00 pm analysis (21st June)
Iron Cove Link motorway operations complex (MOC4)
Rozelle


DRAWING	REVISION	DATE
027	B	11/08/2017





LEGEND

- Building/ structure shadow
- Project buildings and structures

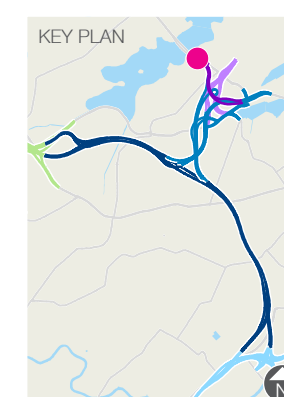


SCALE 0 10 20 30 40 50m



TITLE
M4-M5 Link - Shadow diagrams and overshadowing
3.00 pm analysis (21st June)
Iron Cove Link motorway operations complex (MOC4)
Rozelle

DRAWING	REVISION	DATE
028	B	11/08/2017



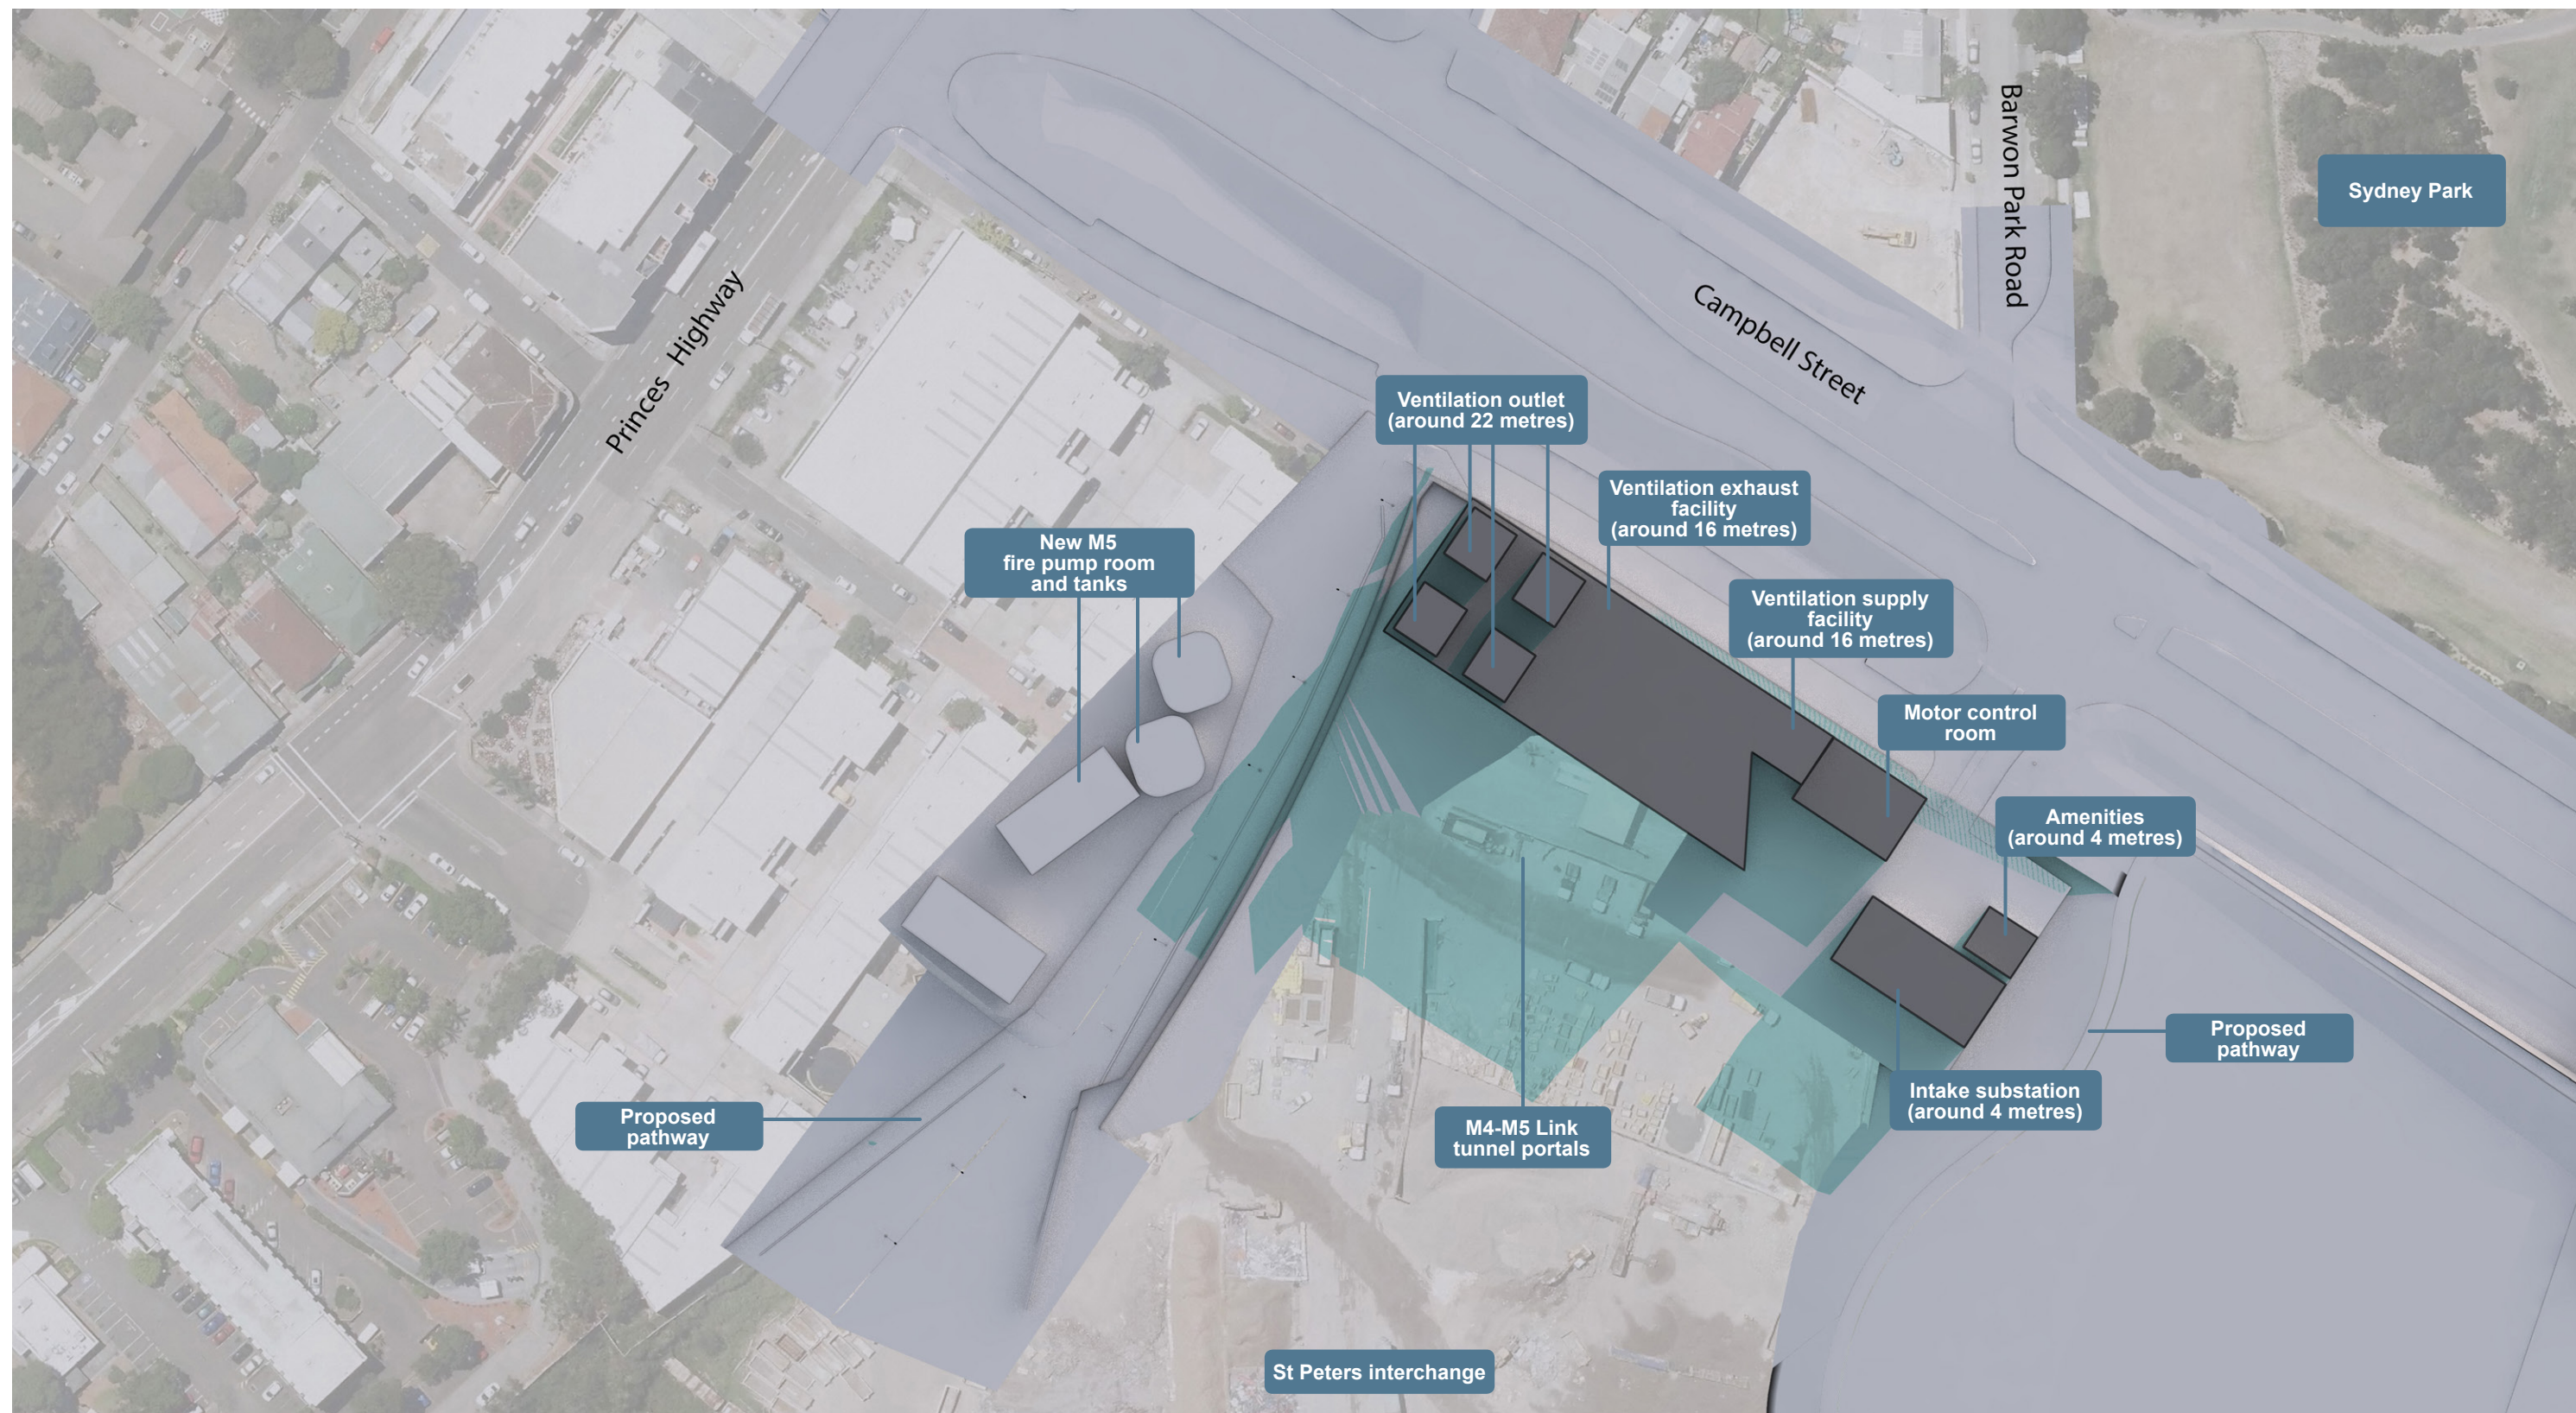

LEGEND

- Building/ structure shadow
- Project buildings and structures



SCALE 0 10 20 30 40 50m




TITLE
M4-M5 Link - Shadow diagrams and overshadowing
9.00 am analysis (21st June)
Campbell Road motorway operations complex (MOC5)
St Peters

DRAWING 029	REVISION B	DATE 11/08/2017
----------------	---------------	--------------------



WestConnex

AECOM

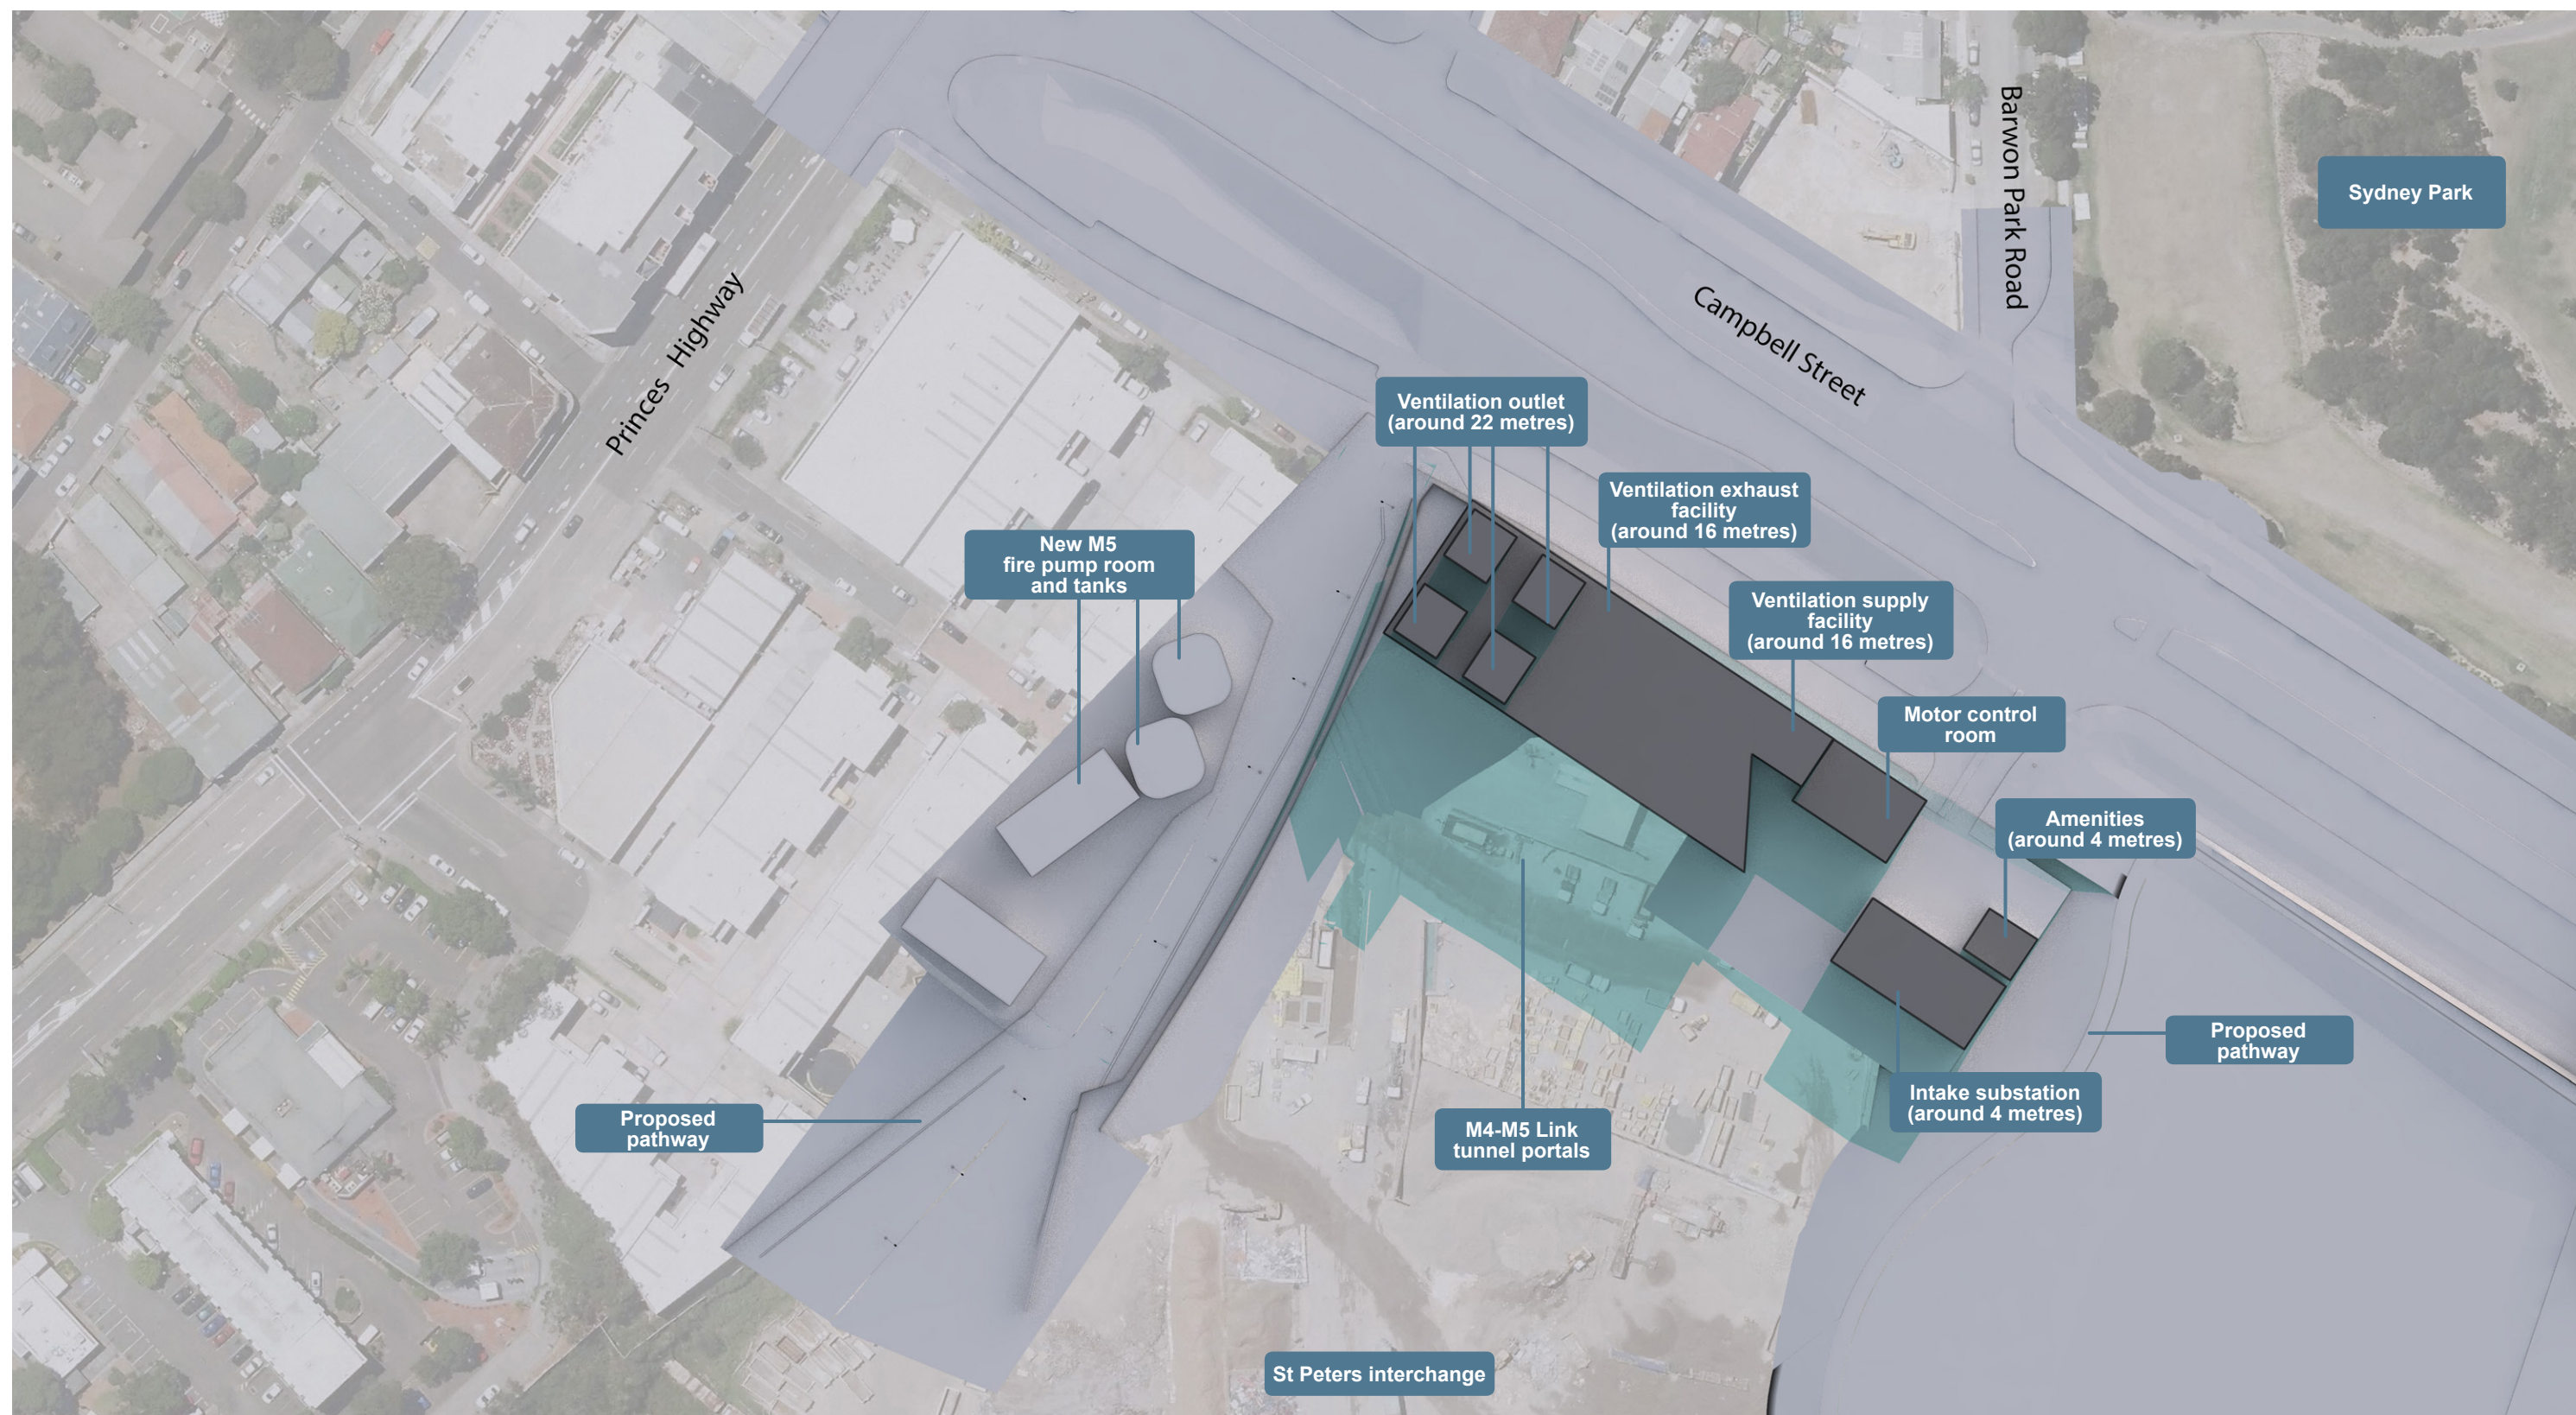

LEGEND

- Building/ structure shadow
- Project buildings and structures



SCALE 0 10 20 30 40 50m




TITLE
M4-M5 Link - Shadow diagrams and overshadowing
10.00 am analysis (21st June)
Campbell Road motorway operations complex (MOC5)
St Peters

DRAWING 030	REVISION B	DATE 11/08/2017
----------------	---------------	--------------------



WestConnex

AECOM

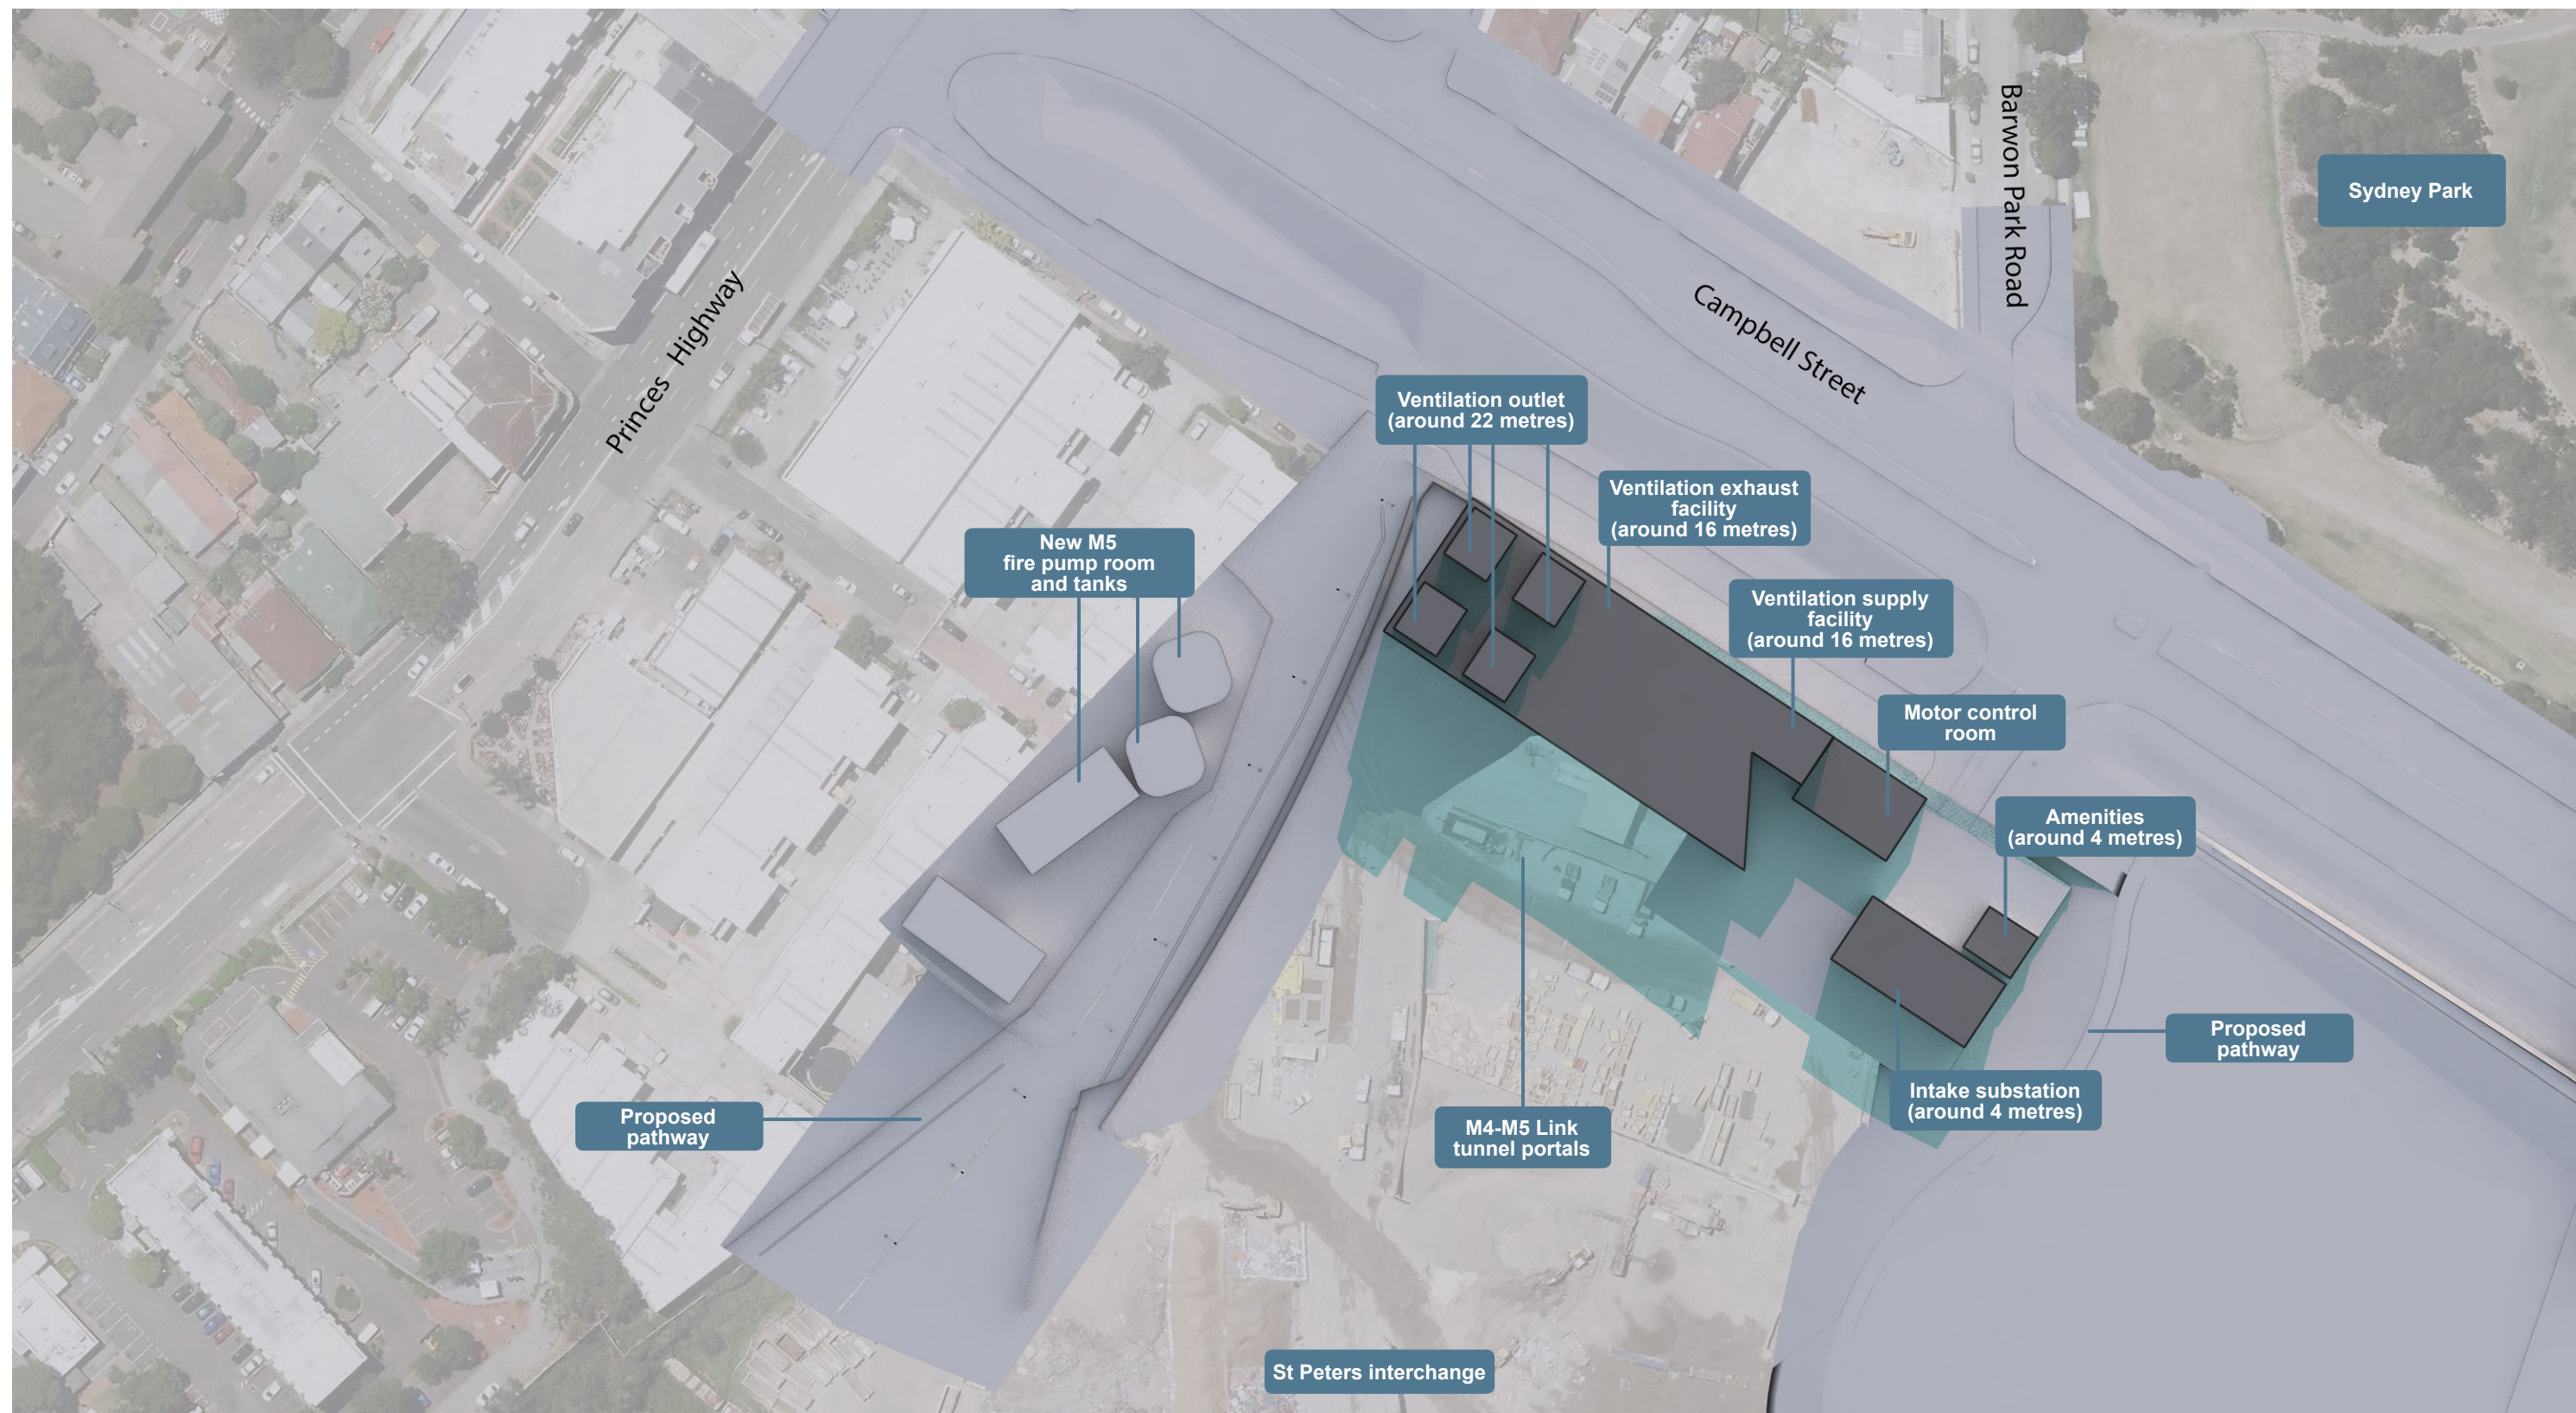

LEGEND

- Building/ structure shadow
- Project buildings and structures



SCALE 0 10 20 30 40 50m




TITLE
M4-M5 Link - Shadow diagrams and overshadowing
11.00 am analysis (21st June)
Campbell Road motorway operations complex (MOC5)
St Peters

DRAWING 031	REVISION B	DATE 11/08/2017
----------------	---------------	--------------------



WestConnex

AECOM

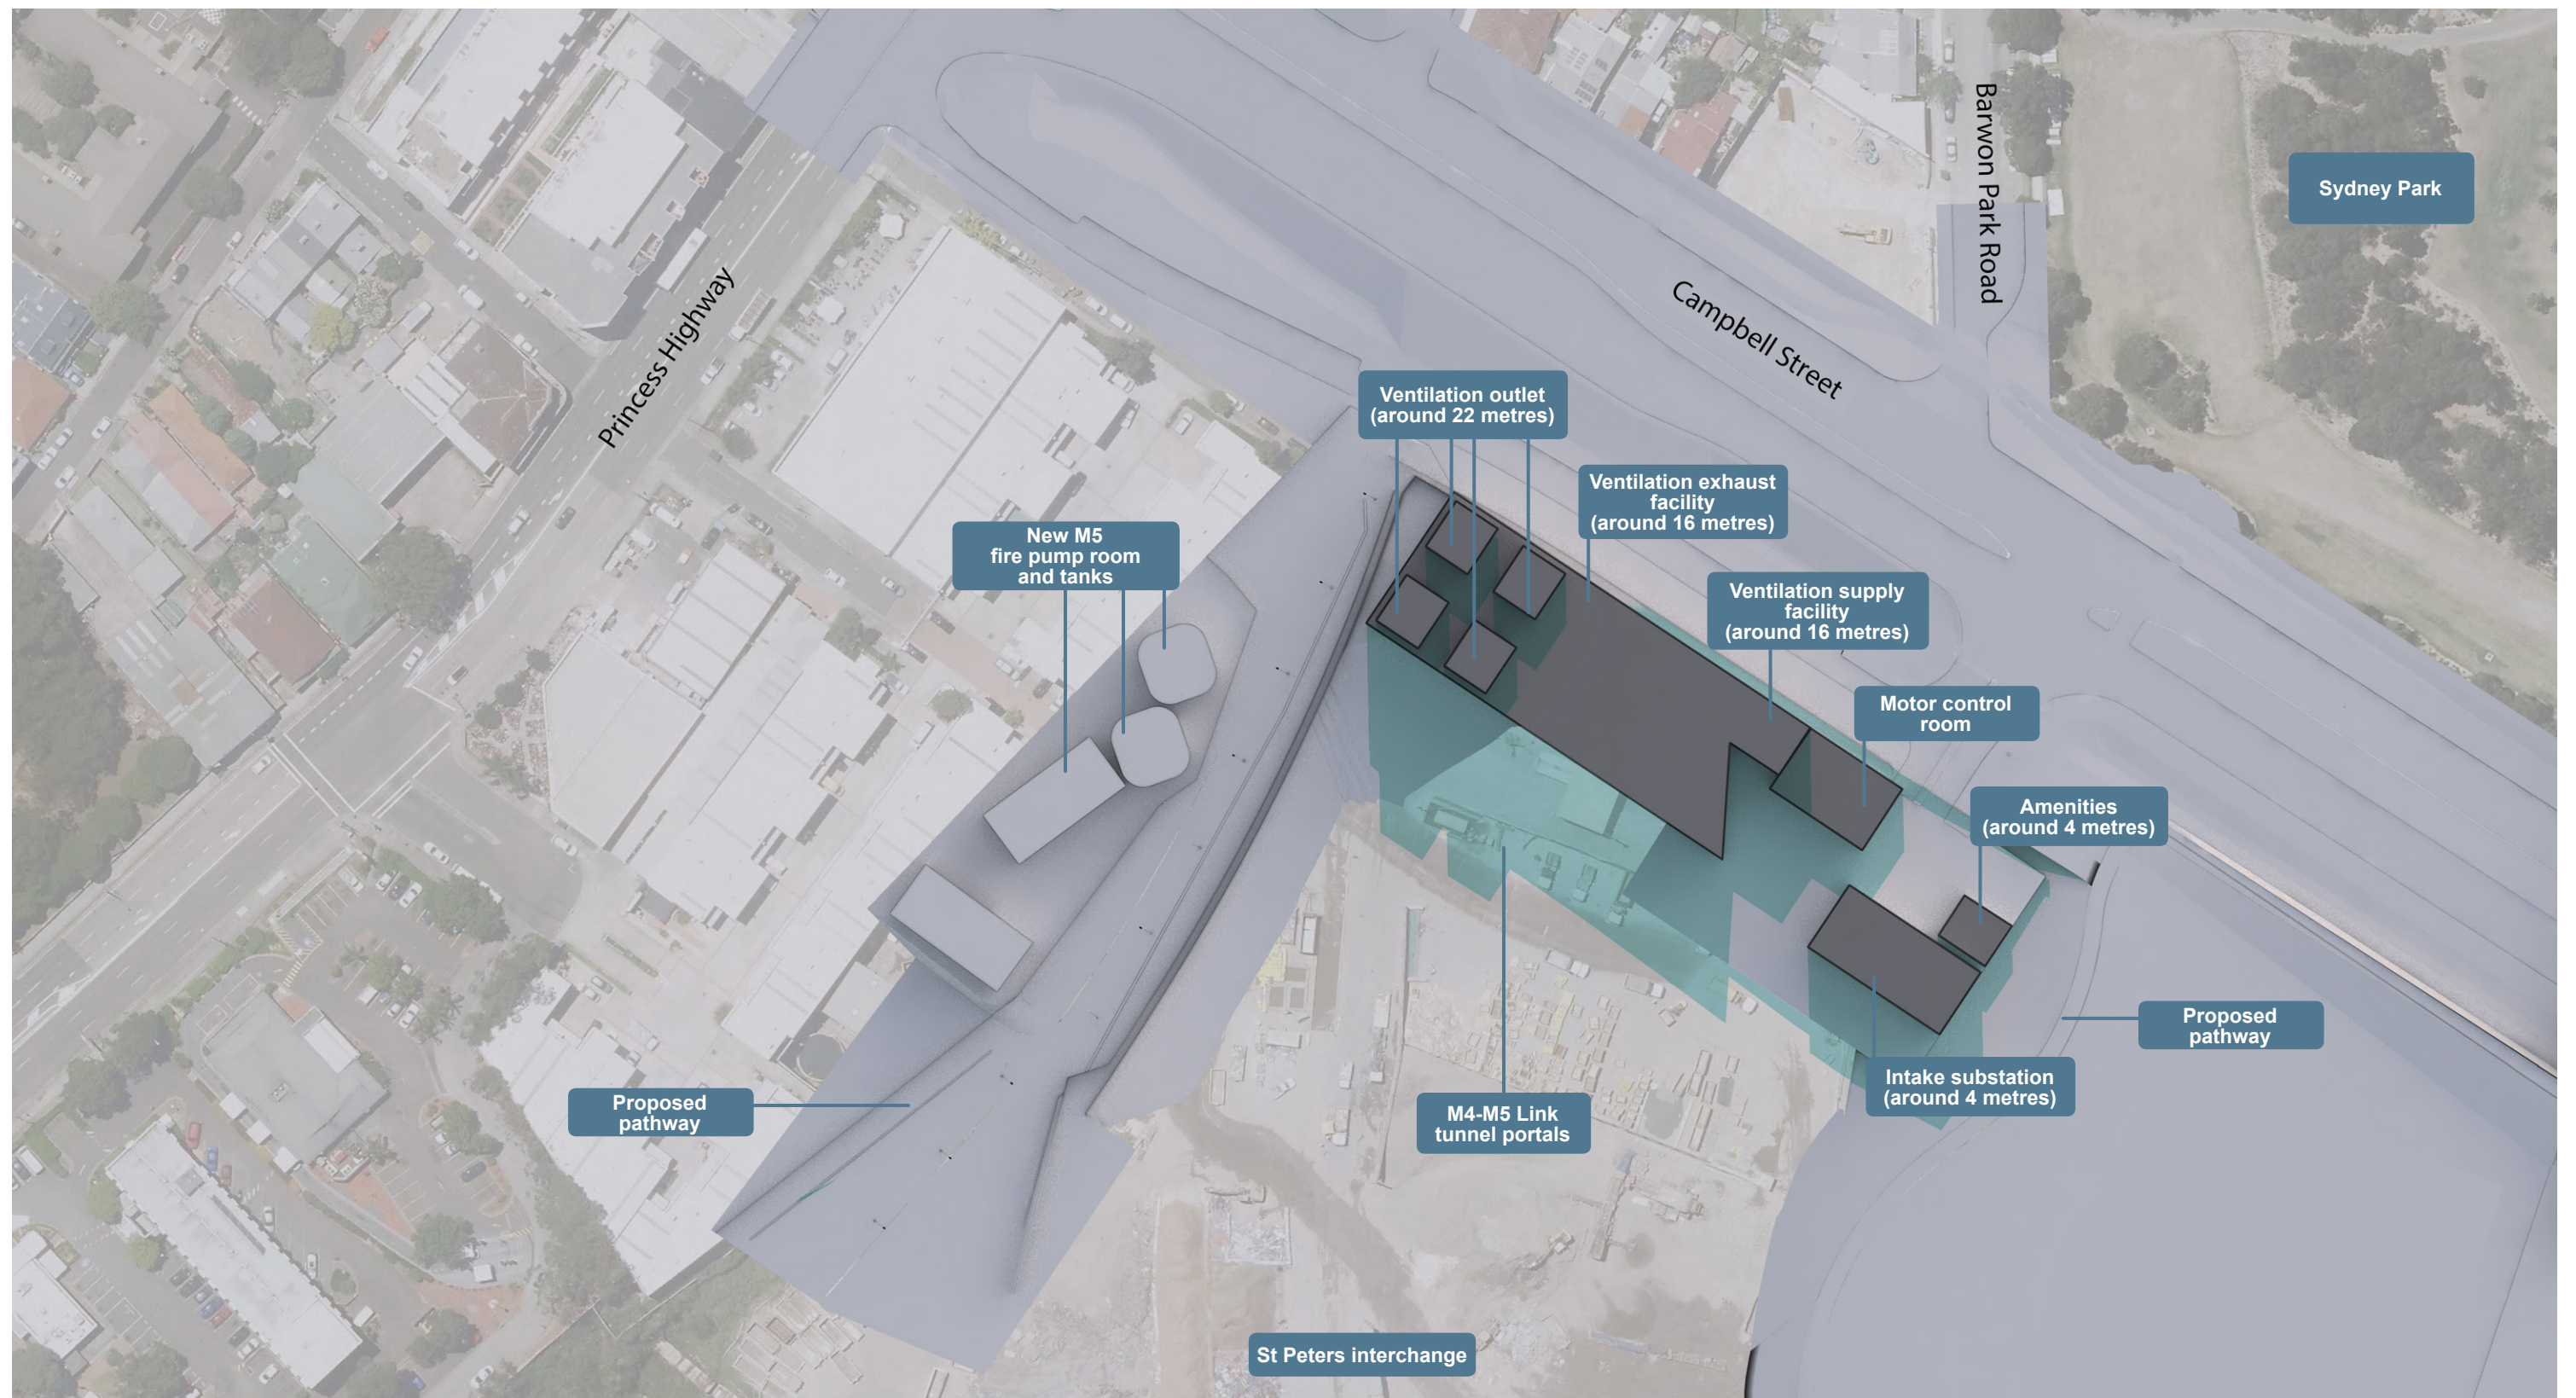

LEGEND

- Building/ structure shadow
- Project buildings and structures




SCALE 0 10 20 30 40 50m



TITLE
M4-M5 Link - Shadow diagrams and overshadowing
12.00 pm analysis (21st June)
Campbell Road motorway operations complex (MOC5)
St Peters

DRAWING 032	REVISION B	DATE 11/08/2017
----------------	---------------	--------------------



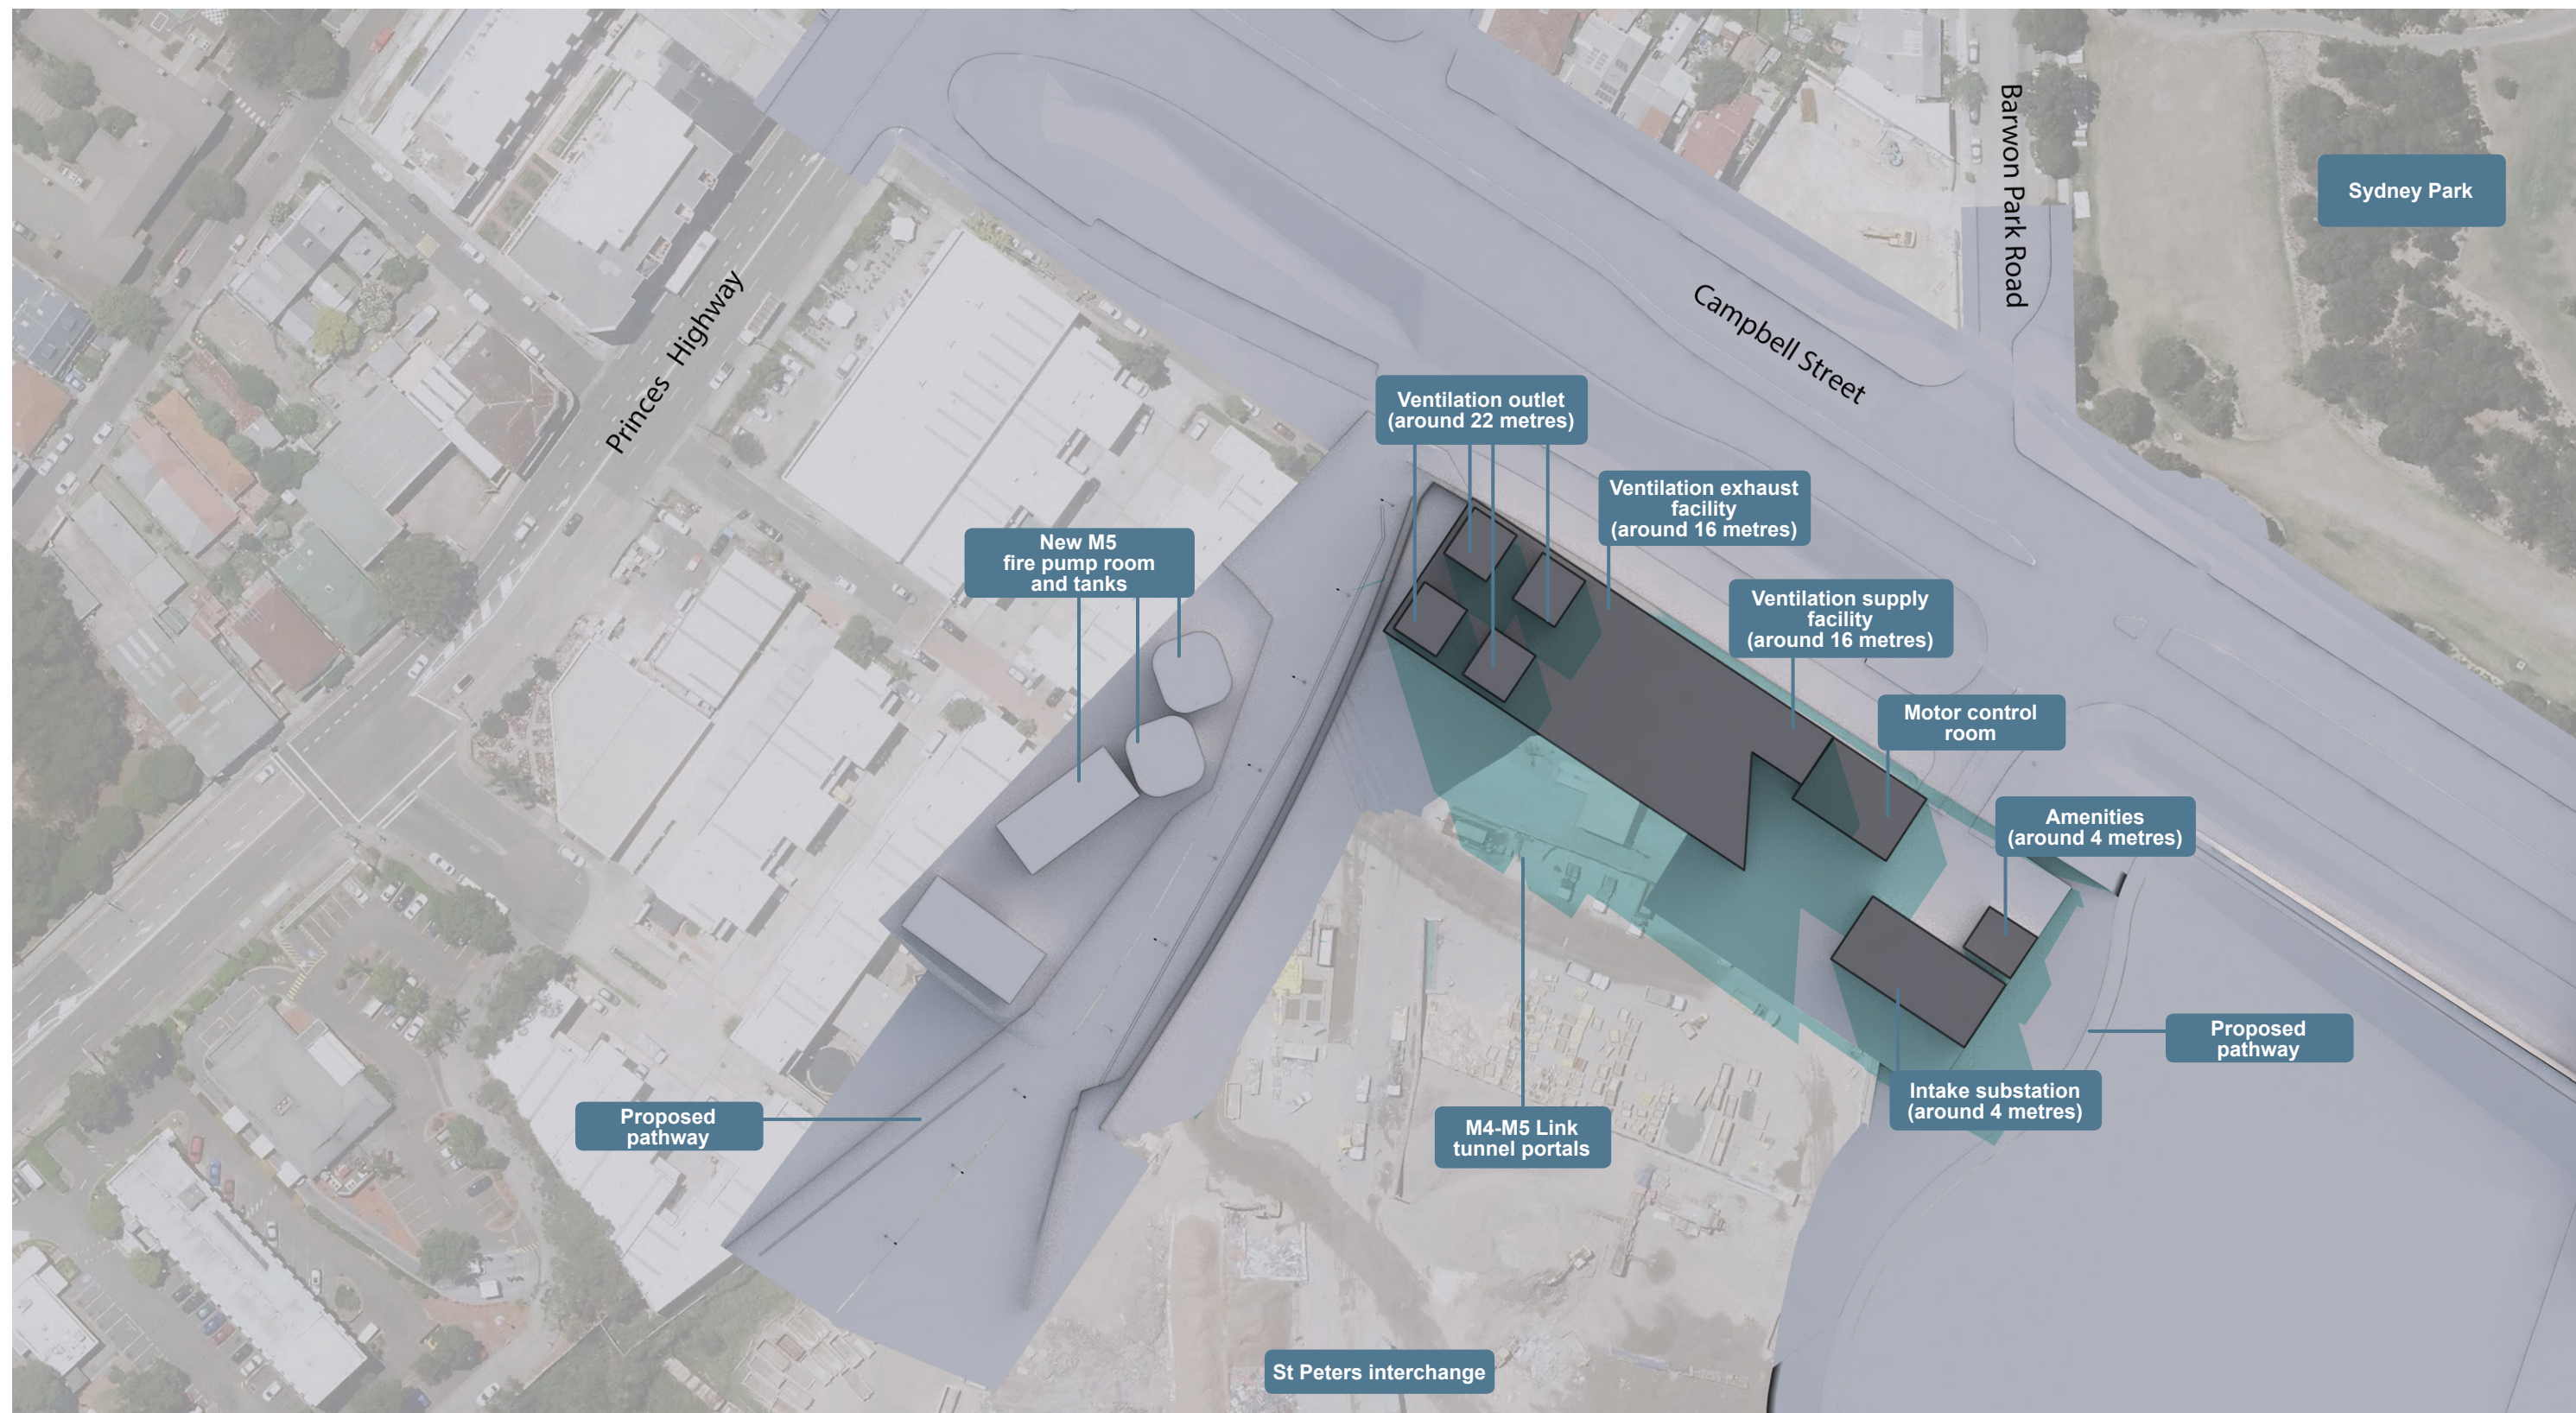

LEGEND

- Building/ structure shadow
- Project buildings and structures




SCALE 0 10 20 30 40 50m



TITLE
M4-M5 Link - Shadow diagrams and overshadowing
1.00 pm analysis (21st June)
Campbell Road motorway operations complex (MOC5)
St Peters

DRAWING	REVISION	DATE
033	B	11/08/2017



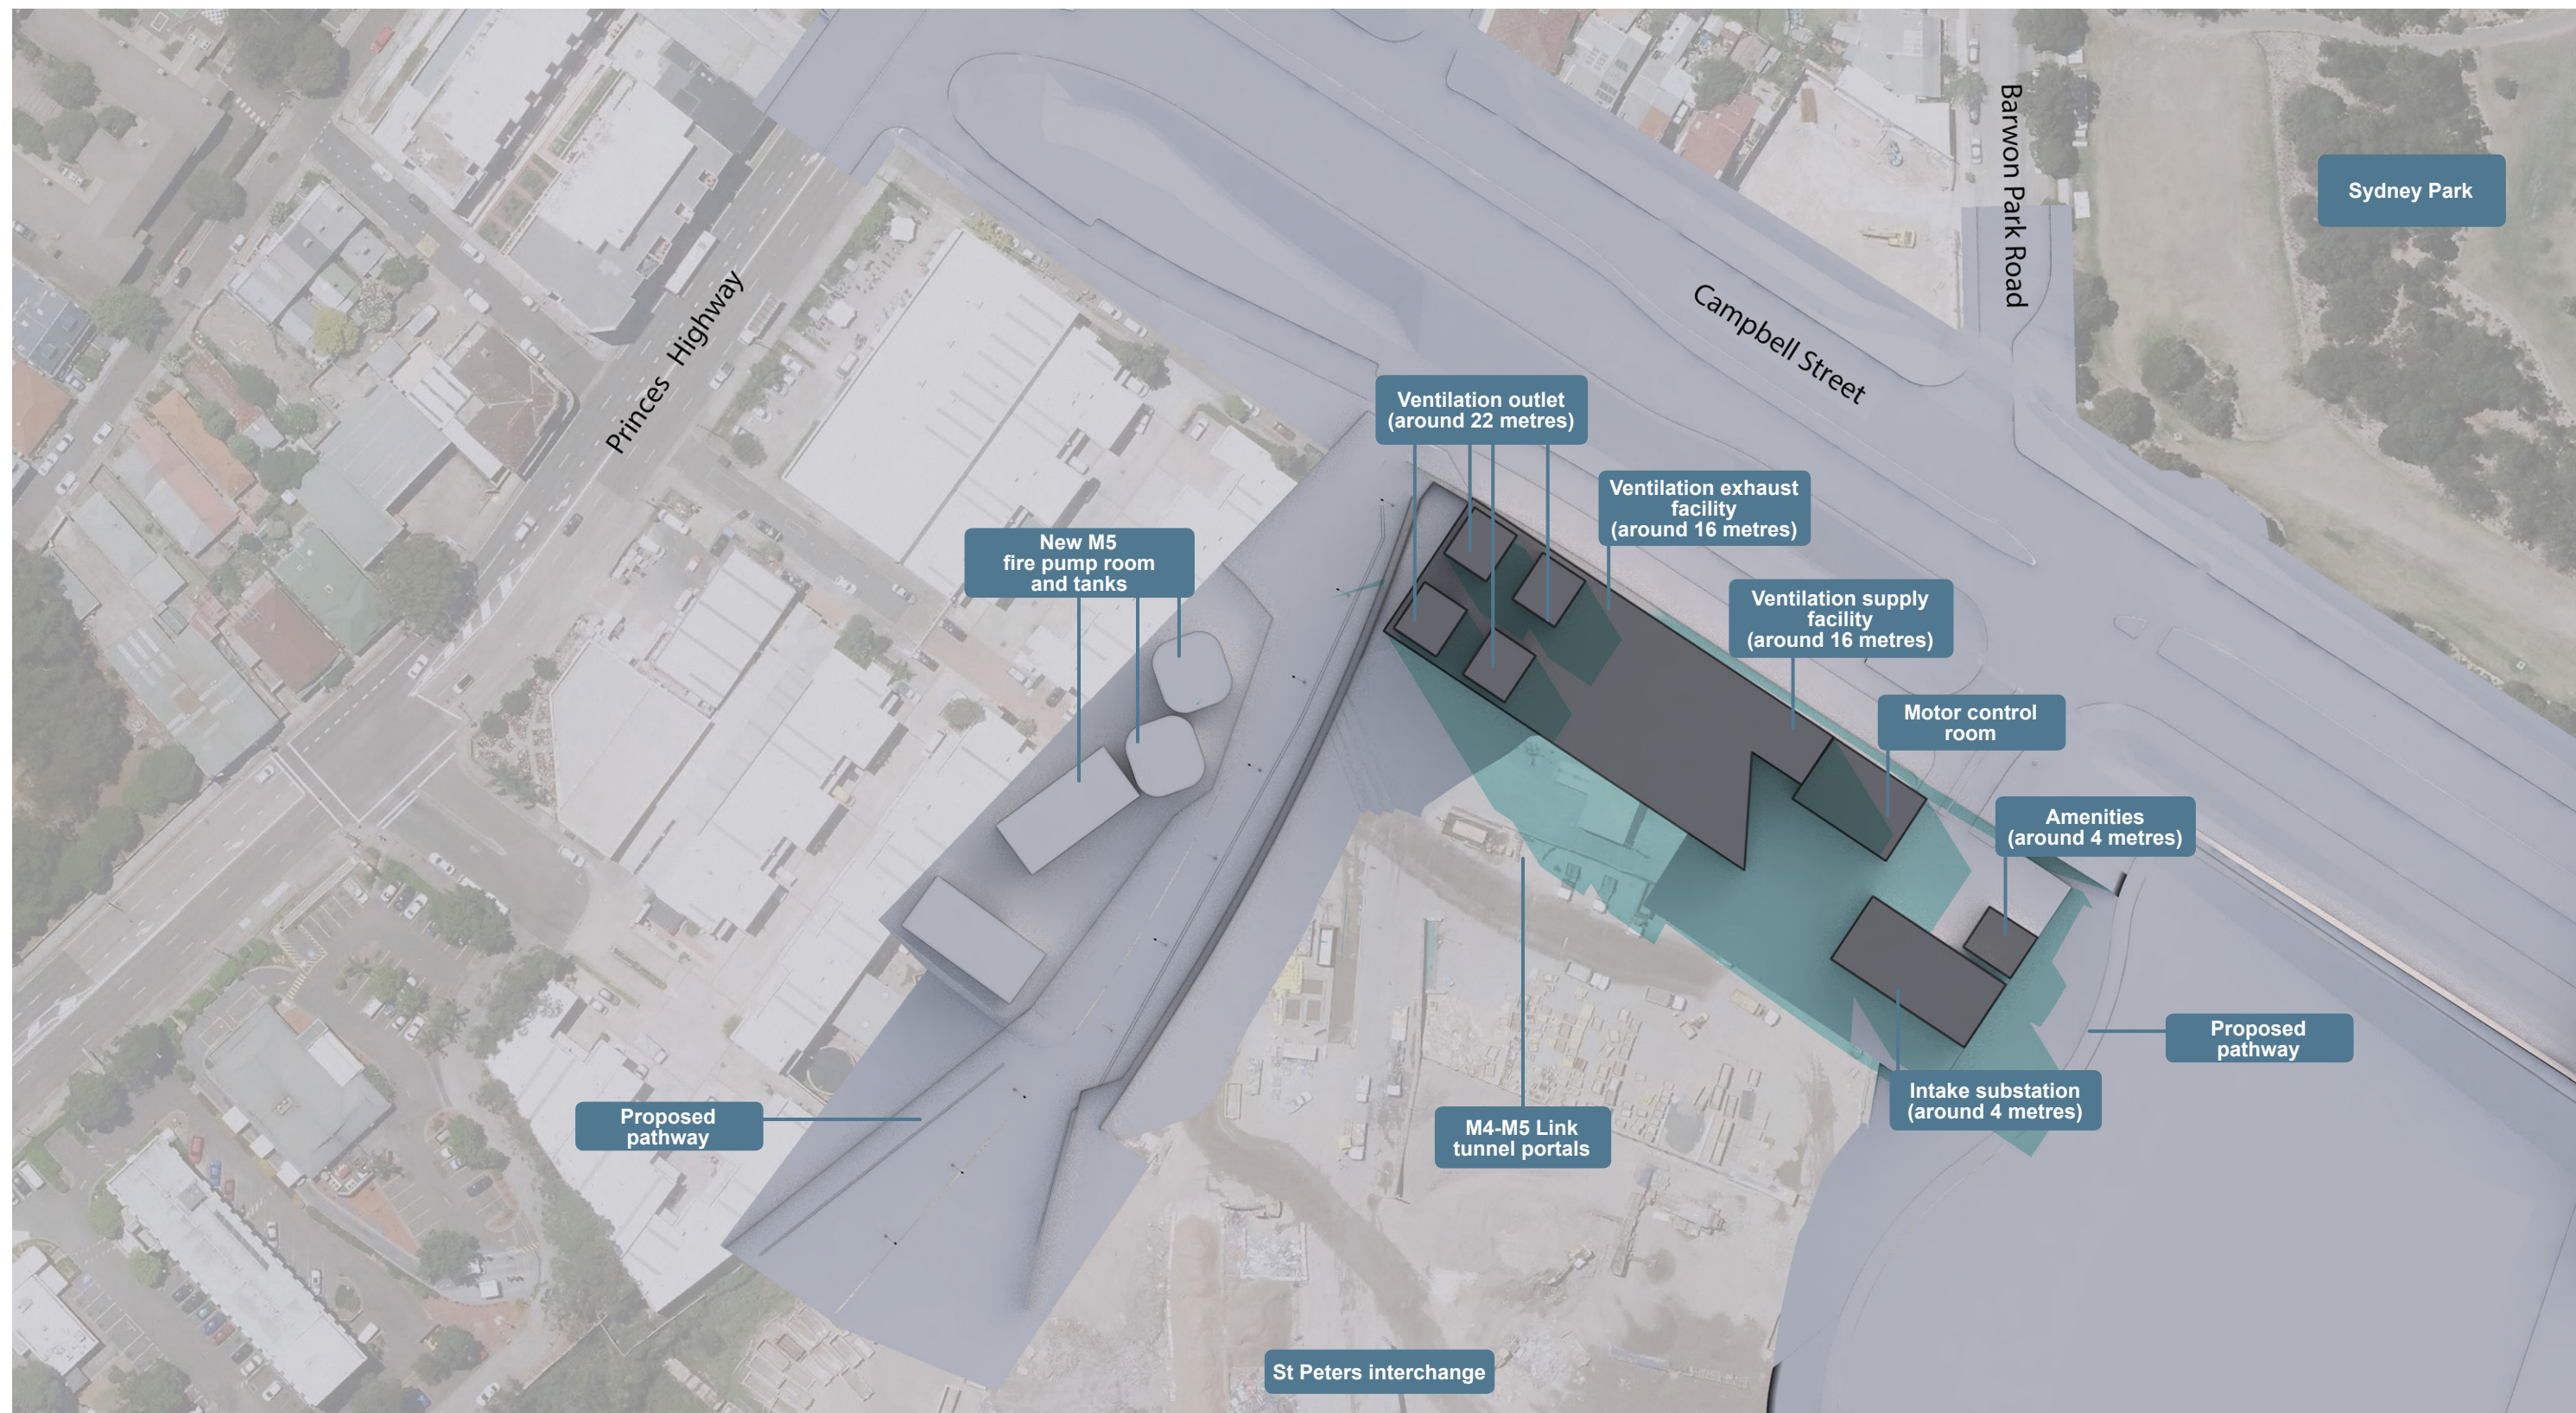

LEGEND

- Building/ structure shadow
- Project buildings and structures



SCALE 0 10 20 30 40 50m




TITLE
M4-M5 Link - Shadow diagrams and overshadowing
2.00 pm analysis (21st June)
Campbell Road motorway operations complex (MOC5)
St Peters

DRAWING 034	REVISION B	DATE 11/08/2017
----------------	---------------	--------------------



WestConnex

AECOM

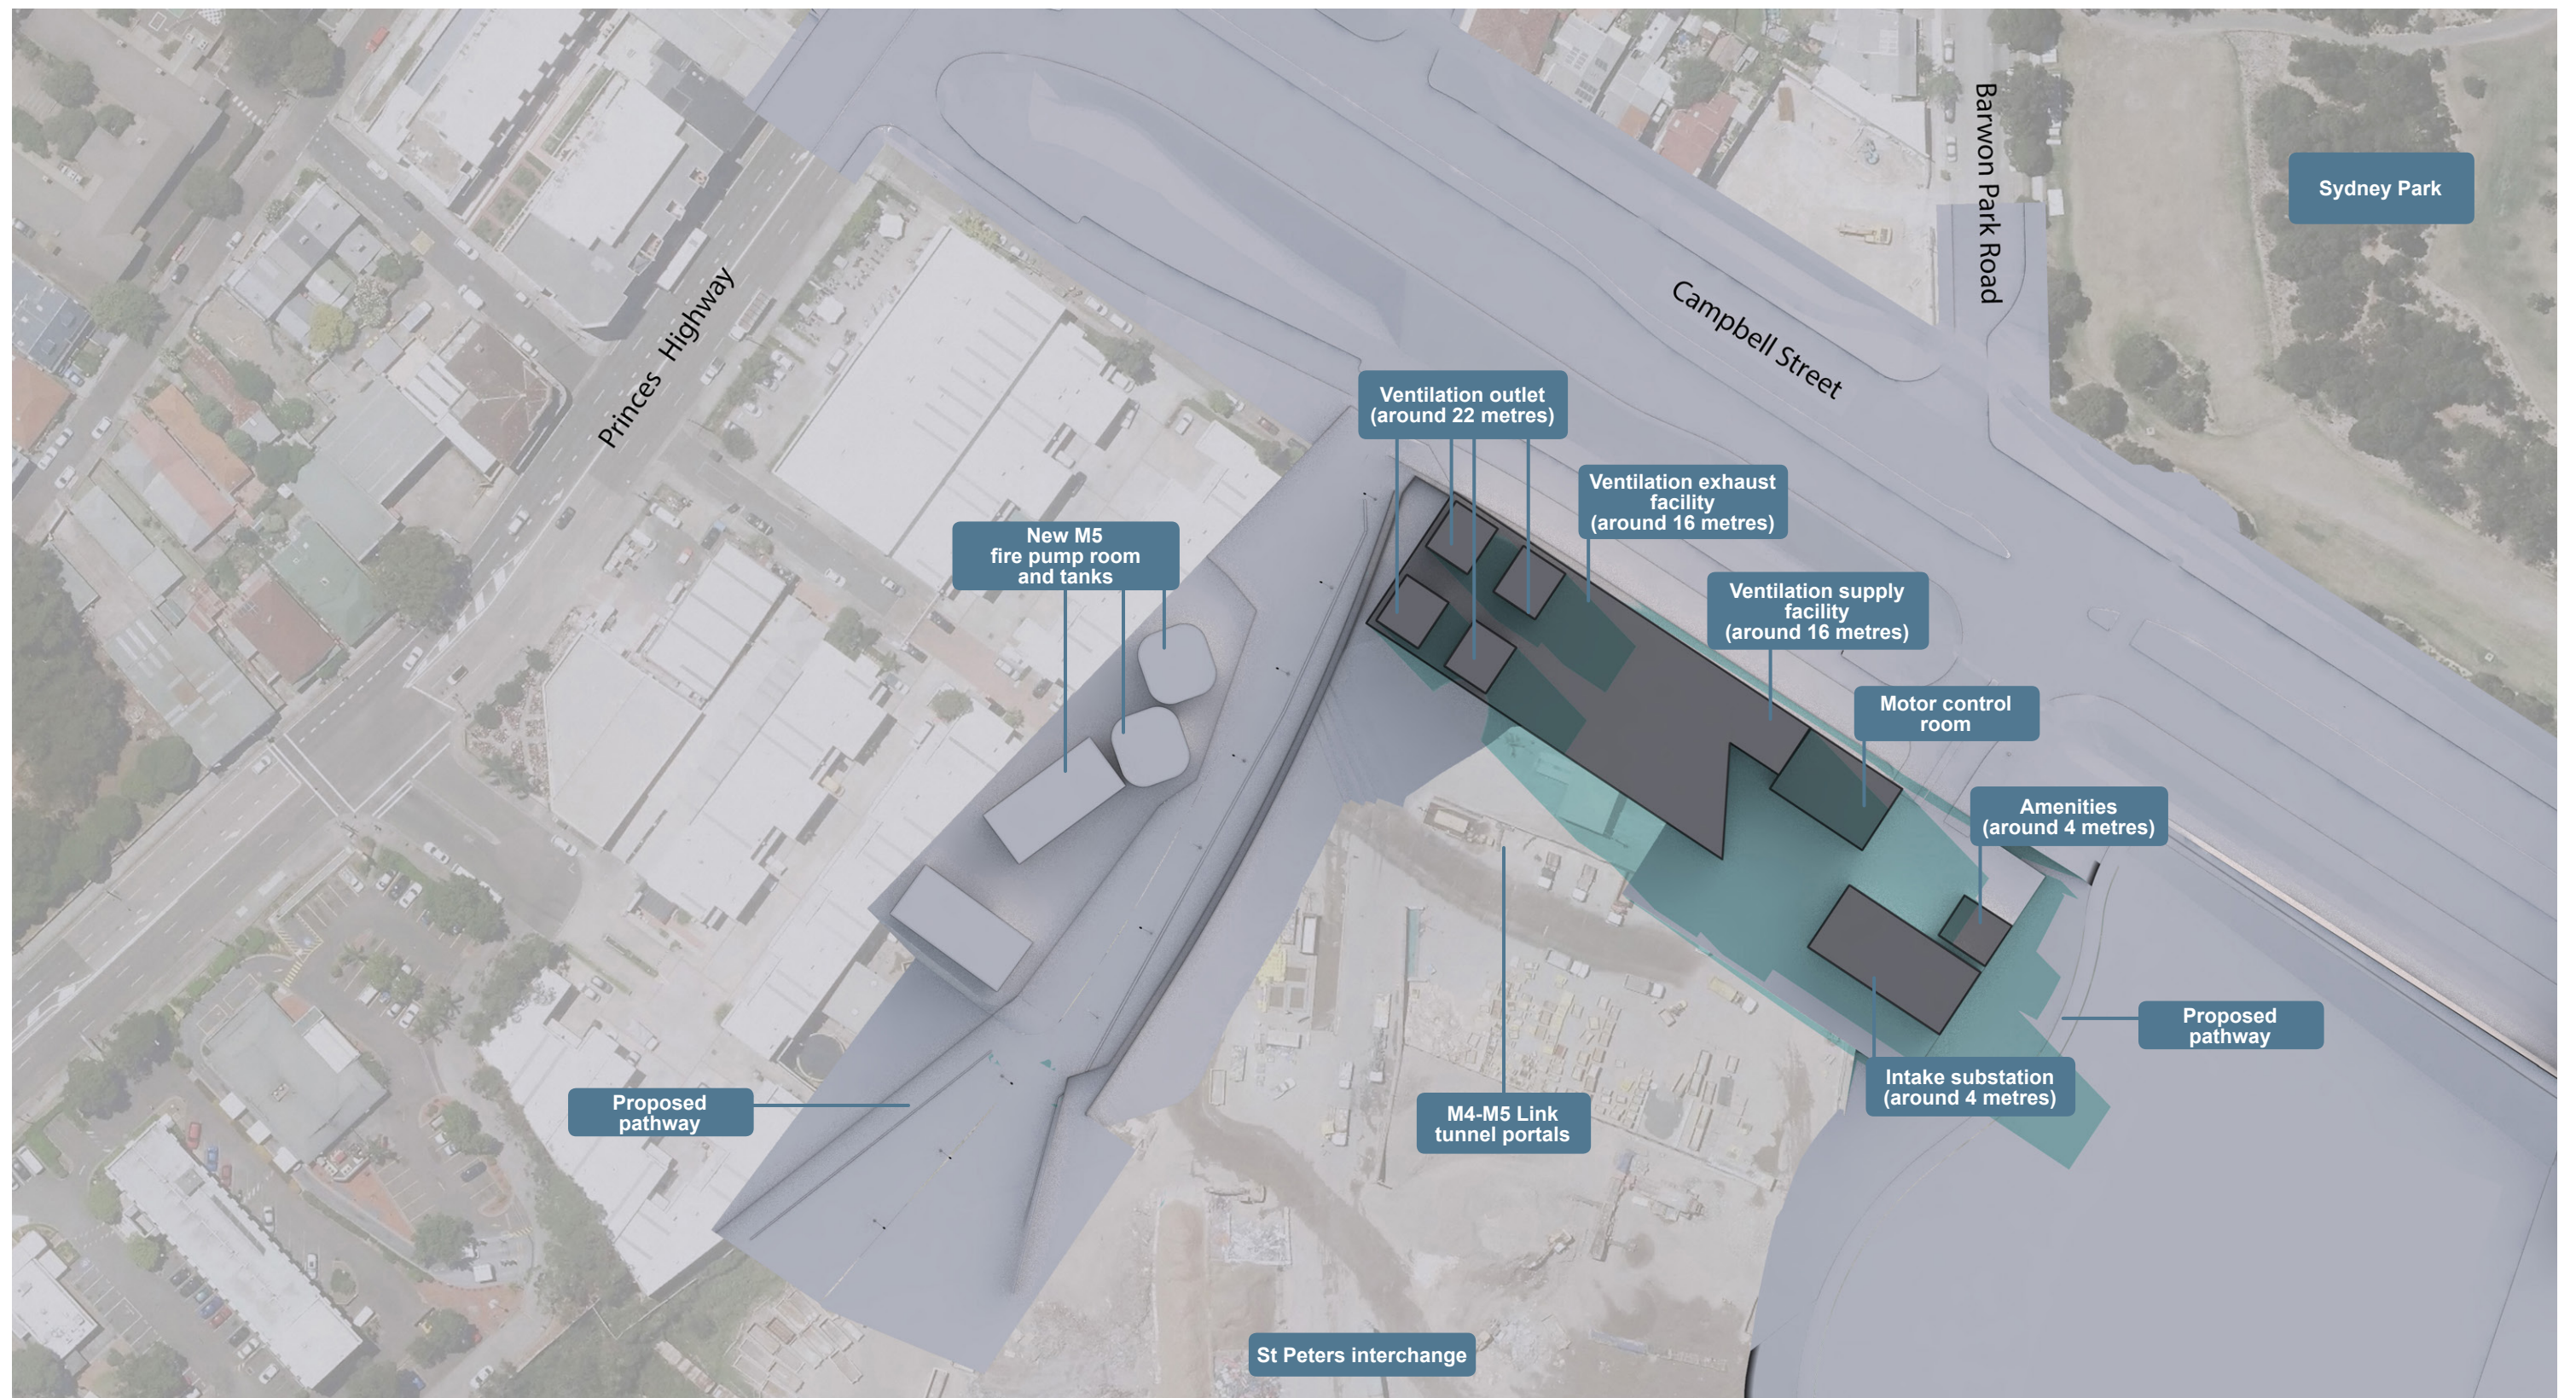

LEGEND

- Building/ structure shadow
- Project buildings and structures



SCALE 0 10 20 30 40 50m



TITLE
M4-M5 Link - Shadow diagrams and overshadowing
3.00 pm analysis (21st June)
Campbell Road motorway operations complex (MOC5)
St Peters

DRAWING 035	REVISION B	DATE 11/08/2017
----------------	---------------	--------------------



WestConnex

AECOM