

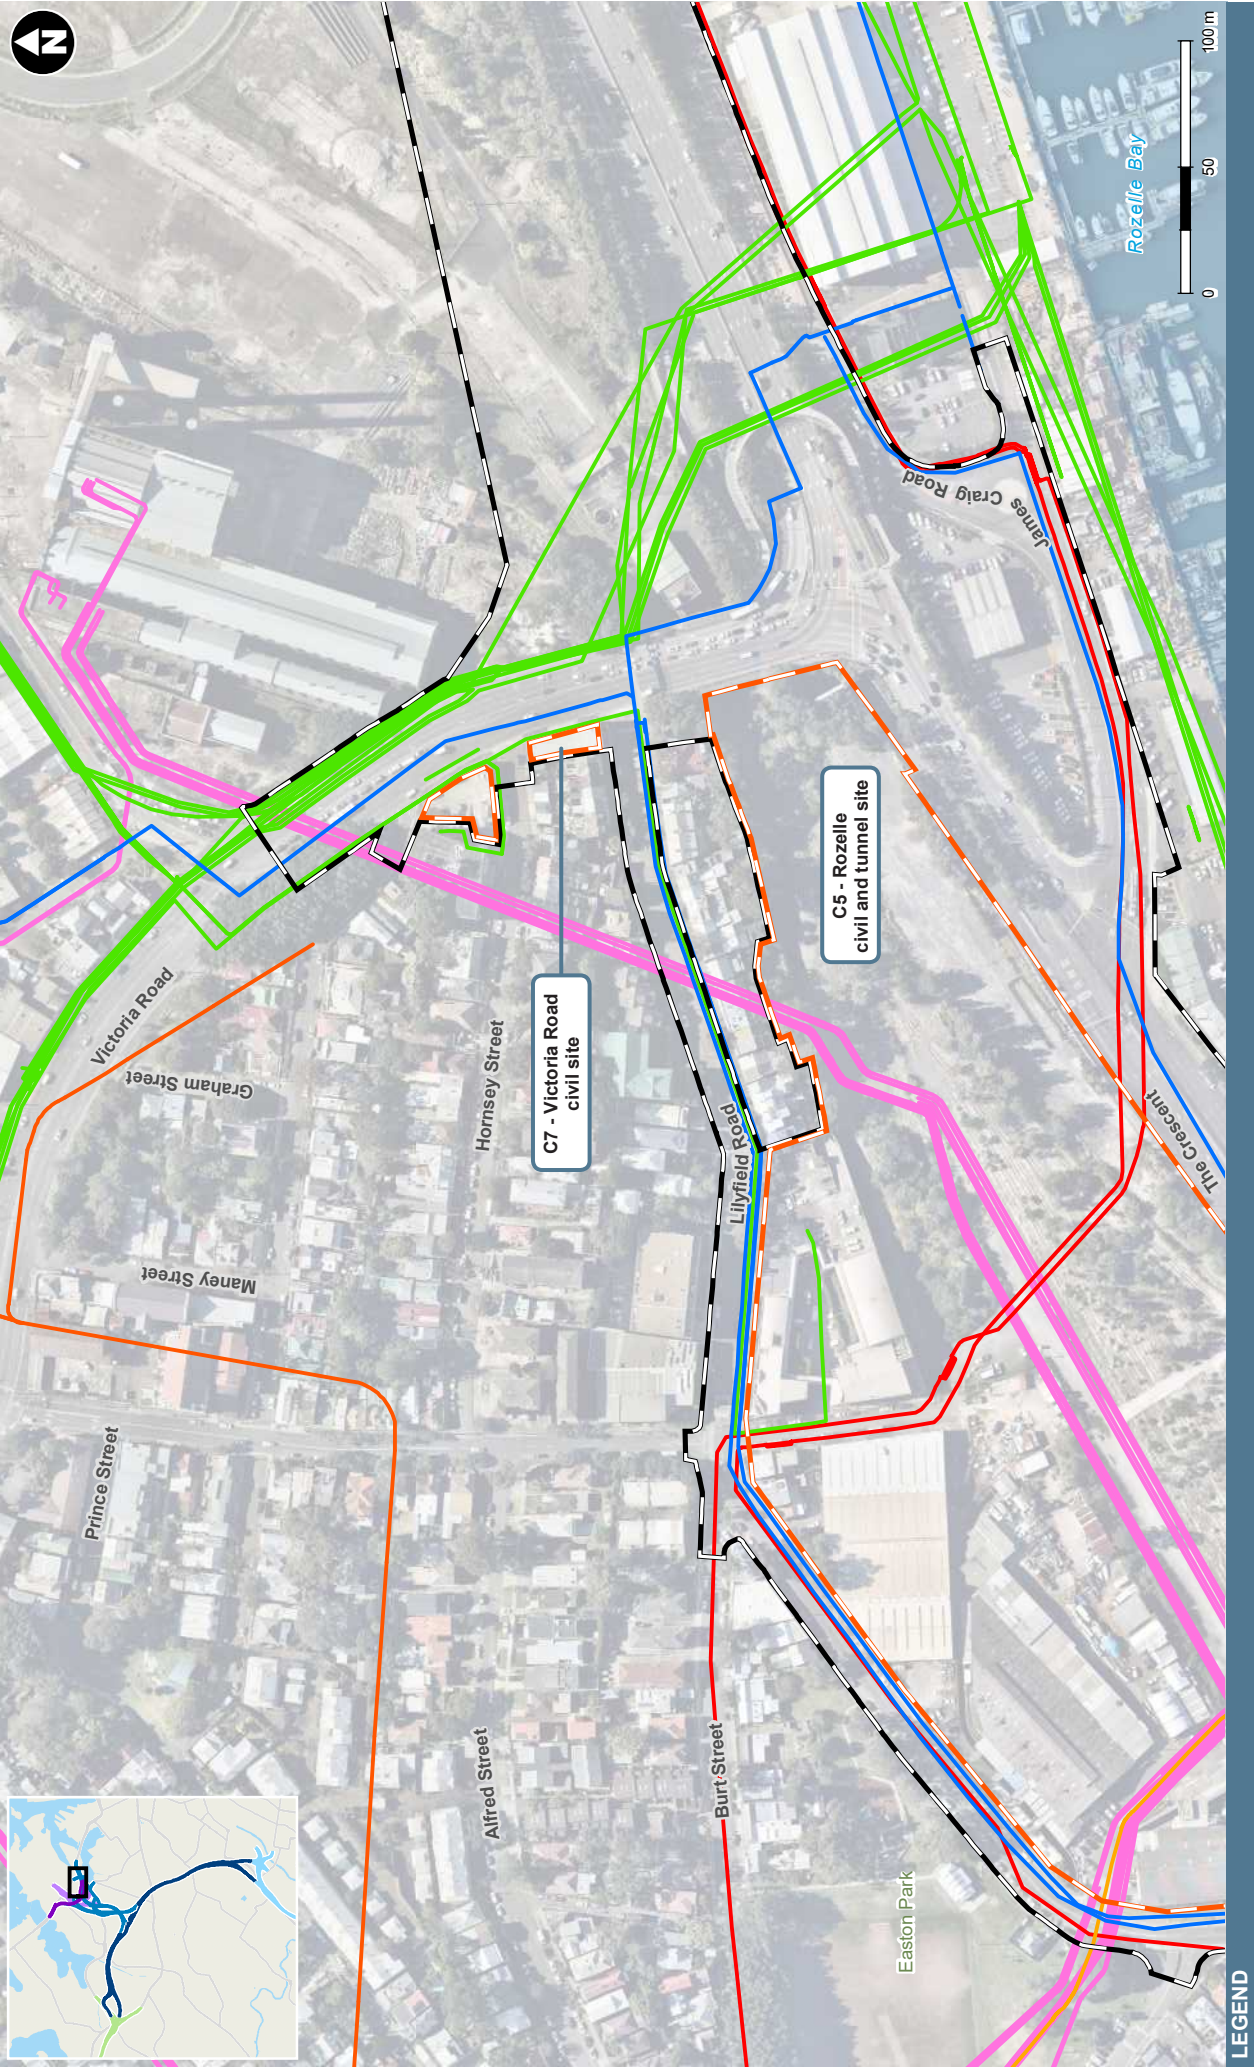


Figure A-6 Existing utility services - Rozelle east

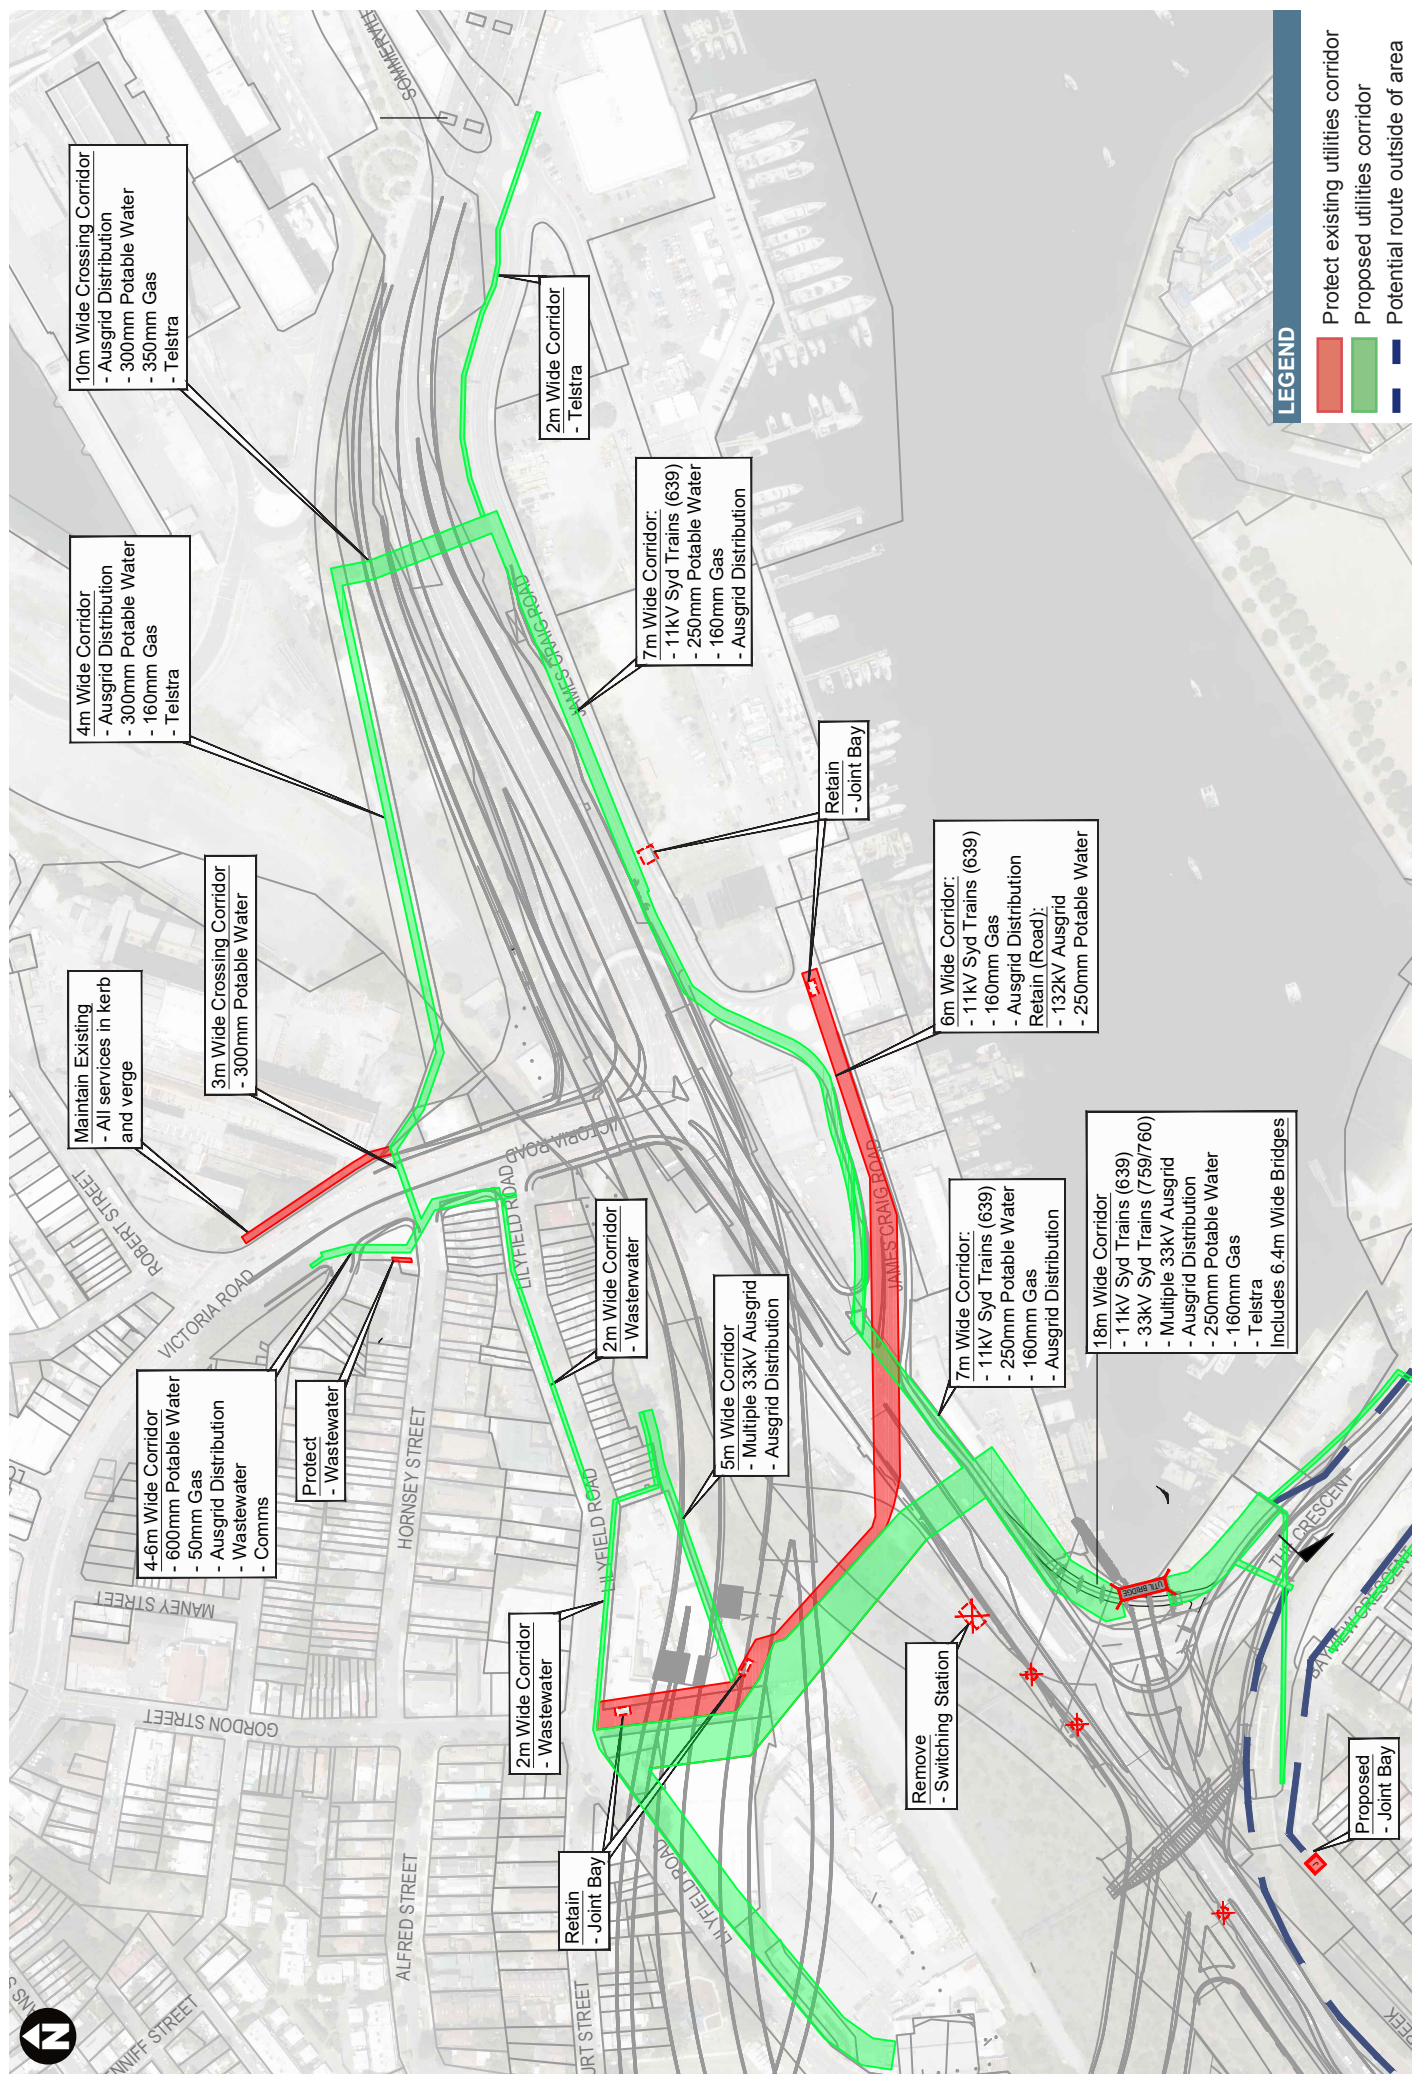


Figure A-7 Proposed utility services - Rozelle east

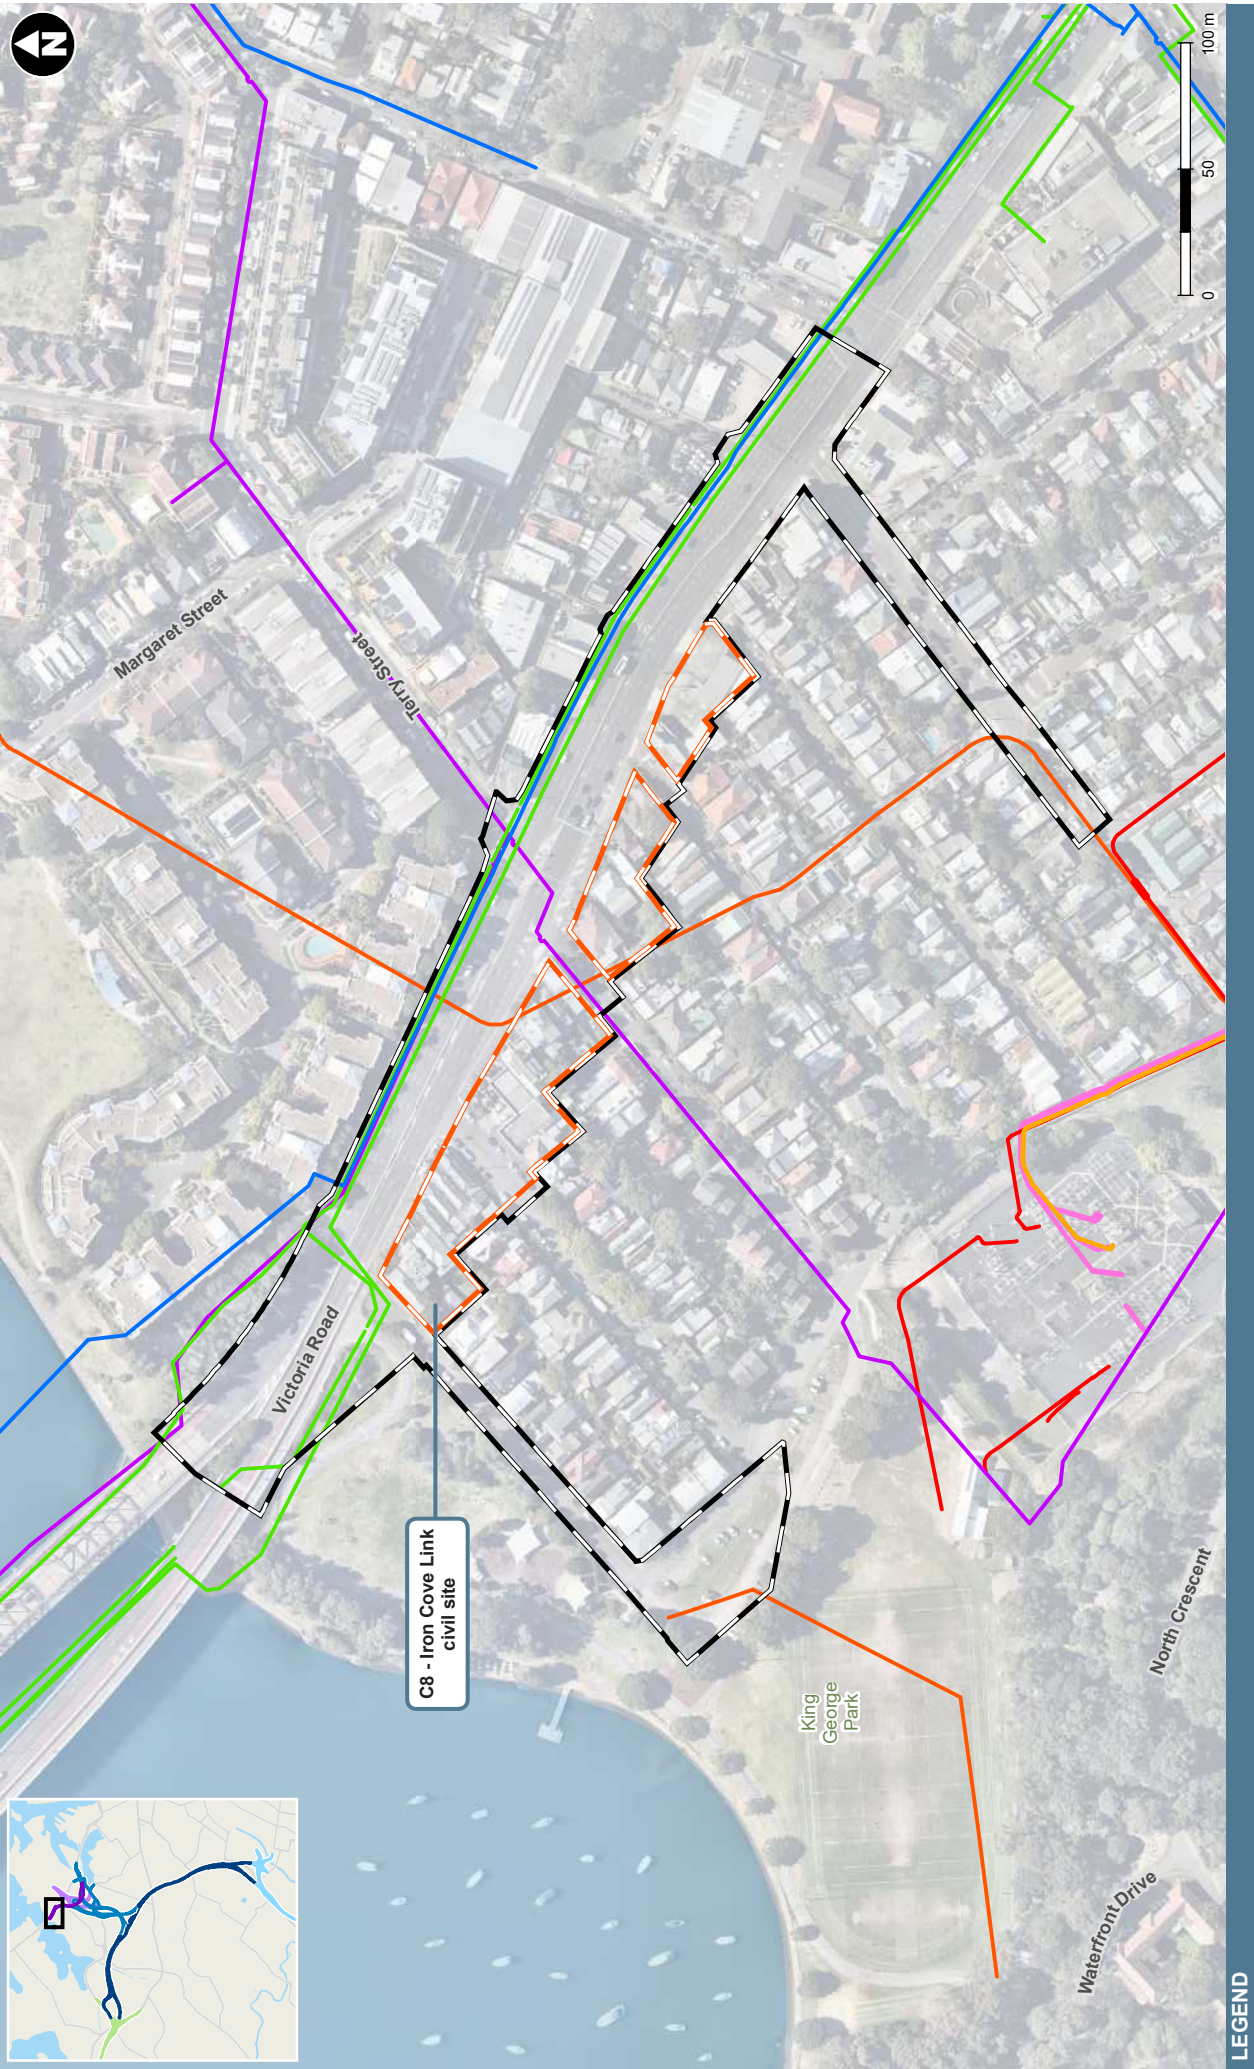


Figure A-8 Existing utility services - Iron Cove