

Appendix A

Maps

Map 5.1	Catchment Plan
Map 5.2	Digital Terrain Mapping - Westmead Model
Map 5.3	Digital Terrain Mapping - North Parramatta Model
Map 5.4	Digital Terrain Mapping - Parramatta CBD Model
Map 5.5	Digital Terrain Mapping - Camellia Model
Map 5.6	Digital Terrain Mapping - Carlingford Model
Map 5.7	Stormwater Network Mapping - Westmead Model
Map 5.8	Stormwater Network Mapping - North Parramatta Model
Map 5.9	Stormwater Network Mapping - Parramatta CBD Model
Map 5.10	Stormwater Network Mapping - Camellia Model
Map 5.11	Existing Drainage Performance - Westmead Model
Map 5.12	Existing Drainage Performance - North Parramatta Model
Map 5.13	Existing Drainage Performance - Parramatta CBD Model
Map 5.14	Existing Drainage Performance - Camellia Model
Map 5.15	1% AEP Existing Critical Storm Duration - Westmead Model
Map 5.16	1% AEP Existing Critical Storm Duration - North Parramatta Model
Map 5.17	1% AEP Existing Critical Storm Duration - Parramatta CBD Model
Map 5.18	1 % AEP Existing Critical Storm Duration - Camellia CBD Model
Map 5.19	1% AEP Existing Critical Storm Duration - Carlingford Model
Map 7.1	Existing Peak Flood Depths - 0.2 EY - Westmead Model
Map 7.2	Existing Peak Flood Depths - 0.2 EY - North Parramatta Model
Map 7.3	Existing Peak Flood Depths - 0.2 EY - Parramatta CBD Model
Map 7.4	Existing Peak Flood Depths - 0.2 EY - Camellia Model
Map 7.5	Existing Peak Flood Depths - 0.2 EY - Carlingford Model - Sheet 1
Map 7.6	Existing Peak Flood Depths - 0.2 EY - Carlingford Model - Sheet 2
Map 7.7	Existing Peak Flood Depths - 5% AEP - Westmead Model
Map 7.8	Existing Peak Flood Depths - 5% AEP - North Parramatta Model
Map 7.9	Existing Peak Flood Depths - 5% AEP - Parramatta CBD Model
Map 7.10	Existing Peak Flood Depths - 5% AEP - Camellia Model
Map 7.11	Existing Peak Flood Depths - 5% AEP - Carlingford Model - Sheet 1
Map 7.12	Existing Peak Flood Depths - 5% AEP - Carlingford Model - Sheet 2
Map 7.13	Existing Peak Flood Depths - 1% AEP - Westmead Model
Map 7.14	Existing Peak Flood Depths - 1% AEP - North Parramatta Model
Map 7.15	Existing Peak Flood Depths - 1% AEP - Parramatta CBD Model
Map 7.16	Existing Peak Flood Depths - 1% AEP - Camellia Model
Map 7.17	Existing Peak Flood Depths - 1% AEP - Carlingford Model - Sheet 1
Map 7.18	Existing Peak Flood Depths - 1% AEP - Carlingford Model - Sheet 2
Map 7.19	Existing Hydraulic Categorisation - 1% AEP
Map 7.20	Existing Hydraulic Hazard - 1% AEP
Map 7.21	Existing Peak Flood Depths - PMF
Map 8.1	Concept Stormwater Design - Westmead Model
Map 8.2	Concept Stormwater Design - North Parramatta Model
Map 8.3	Concept Stormwater Design - Parramatta CBD Model
Map 8.4	Concept Stormwater Design - Camellia Model
Map 8.5	Concept Stormwater Design - Carlingford Model - Sheet 1
Map 8.6	Concept Stormwater Design - Carlingford Model - Sheet 2
Map 9.1	PLR Post-Construction Peak Flood Depths - 0.2 EY - Sheet 1
Map 9.2	PLR Post-Construction Peak Flood Depths - 0.2 EY - Sheet 2
Map 9.3	PLR Post-Construction Peak Flood Depths - 0.2 EY - Sheet 3

Map 9.4	PLR Post-Construction Peak Flood Depths - 0.2 EY - Sheet 4
Map 9.5	PLR Post-Construction Peak Flood Depths - 0.2 EY - Sheet 5
Map 9.6	PLR Post-Construction Peak Flood Depths - 0.2 EY - Sheet 6
Map 9.7	PLR Post-Construction Peak Flood Depths - 0.2 EY - Sheet 7
Map 9.8	PLR Post-Construction Peak Flood Depths - 0.2 EY - Sheet 8
Map 9.9	PLR Post-Construction Peak Flood Depths - 0.2 EY - Sheet 9
Map 9.10	PLR Post-Construction Peak Flood Depths - 0.2 EY - Sheet 10
Map 9.11	PLR Post-Construction Peak Flood Depths - 0.2 EY - Sheet 11
Map 9.12	PLR Post-Construction Peak Flood Depths - 0.2 EY - Sheet 12
Map 9.13	PLR Post-Construction Peak Flood Depths - 1% AEP - Sheet 1
Map 9.14	PLR Post-Construction Peak Flood Depths - 1% AEP - Sheet 2
Map 9.15	PLR Post-Construction Peak Flood Depths - 1% AEP - Sheet 3
Map 9.16	PLR Post-Construction Peak Flood Depths - 1% AEP - Sheet 4
Map 9.17	PLR Post-Construction Peak Flood Depths - 1% AEP - Sheet 5
Map 9.18	PLR Post-Construction Peak Flood Depths - 1% AEP - Sheet 6
Map 9.19	PLR Post-Construction Peak Flood Depths - 1% AEP - Sheet 7
Map 9.20	PLR Post-Construction Peak Flood Depths - 1% AEP - Sheet 8
Map 9.21	PLR Post-Construction Peak Flood Depths - 1% AEP - Sheet 9
Map 9.22	PLR Post-Construction Peak Flood Depths - 1% AEP - Sheet 10
Map 9.23	PLR Post-Construction Peak Flood Depths - 1% AEP - Sheet 11
Map 9.24	PLR Post-Construction Peak Flood Depths - 1% AEP - Sheet 12
Map 9.25	Impact of PLR Project - 1% AEP - Sheet 1
Map 9.26	Impact of PLR Project - 1% AEP - Sheet 2
Map 9.27	Impact of PLR Project - 1% AEP - Sheet 3
Map 9.28	Impact of PLR Project - 1% AEP - Sheet 4
Map 9.29	Impact of PLR Project - 1% AEP - Sheet 5
Map 9.30	Impact of PLR Project - 1% AEP - Sheet 6
Map 9.31	Impact of PLR Project - 1% AEP - Sheet 7
Map 9.32	Impact of PLR Project - 1% AEP - Sheet 8
Map 9.33	Impact of PLR Project - 1% AEP - Sheet 9
Map 9.34	Impact of PLR Project - 1% AEP - Sheet 10
Map 9.35	Impact of PLR Project - 1% AEP - Sheet 11
Map 9.36	Impact of PLR Project - 1% AEP - Sheet 12
Map 9.37	PLR Post-Construction Hydraulic Categorisation - 1% AEP
Map 9.38	Change in Hydraulic Hazard - 1% AEP - Westmead Model
Map 9.39	Change in Hydraulic Hazard - 1% AEP - North Parramatta Model
Map 9.40	Change in Hydraulic Hazard - 1% AEP - Parramatta CBD Model
Map 9.41	Change in Hydraulic Hazard - 1% AEP - Camellia Model
Map 9.42	Change in Hydraulic Hazard - 1% AEP - Carlingford Model - Sheet 1
Map 9.43	Change in Hydraulic Hazard - 1% AEP - Carlingford Model - Sheet 2
Map 9.44	Climate Change Impact on PLR Project - 0.2EY - Westmead Model
Map 9.45	Climate Change Impact on PLR Project - 0.2EY - North Parramatta Model
Map 9.46	Climate Change Impact on PLR Project - 0.2EY - Parramatta CBD Model
Map 9.47	Climate Change Impact on PLR Project - 0.2EY - Camellia Model
Map 9.48	Climate Change Impact on PLR Project - 0.2EY - Carlingford Model
Map 9.49	Climate Change Impact on PLR Project - 0.2EY - Carlingford Model

Map 9.50 Impact of PLR Project with Lower Bound Climate Change - 1% AEP - Westmead Model

Map 9.51 Impact of PLR Project with Lower Bound Climate Change - 1% AEP - North Parramatta Model

Map 9.52 Impact of PLR Project with Lower Bound Climate Change - 1% AEP - Parramatta CBD Model

Map 9.53 Impact of PLR Project with Lower Bound Climate Change - 1% AEP - Camellia Model

Map 9.54 Impact of PLR Project with Lower Bound Climate Change - 1% AEP - Carlingford Model Sheet 1

Map 9.55 Impact of PLR Project with Lower Bound Climate Change - 1% AEP - Carlingford Model Sheet 2

Map 9.56 Impact of PLR Project with Upper Bound Climate Change - 1% AEP - Westmead Model

Map 9.57 Impact of PLR Project with Upper Bound Climate Change - 1% AEP - North Parramatta Model


Map 9.58 Impact of PLR Project with Upper Bound Climate Change - 1% AEP - Parramatta CBD Model

Map 9.59 Impact of PLR Project with Upper Bound Climate Change - 1% AEP - Camellia Model

Map 9.60 Impact of PLR Project with Upper Bound Climate Change - 1% AEP - Carlingford Model Sheet 1

Map 9.61 Impact of PLR with Upper Bound Climate Change - 1% AEP - Carlingford Model Sheet 2

Map 9.62 PLR Post-Construction Peak Flood Depths - PMF

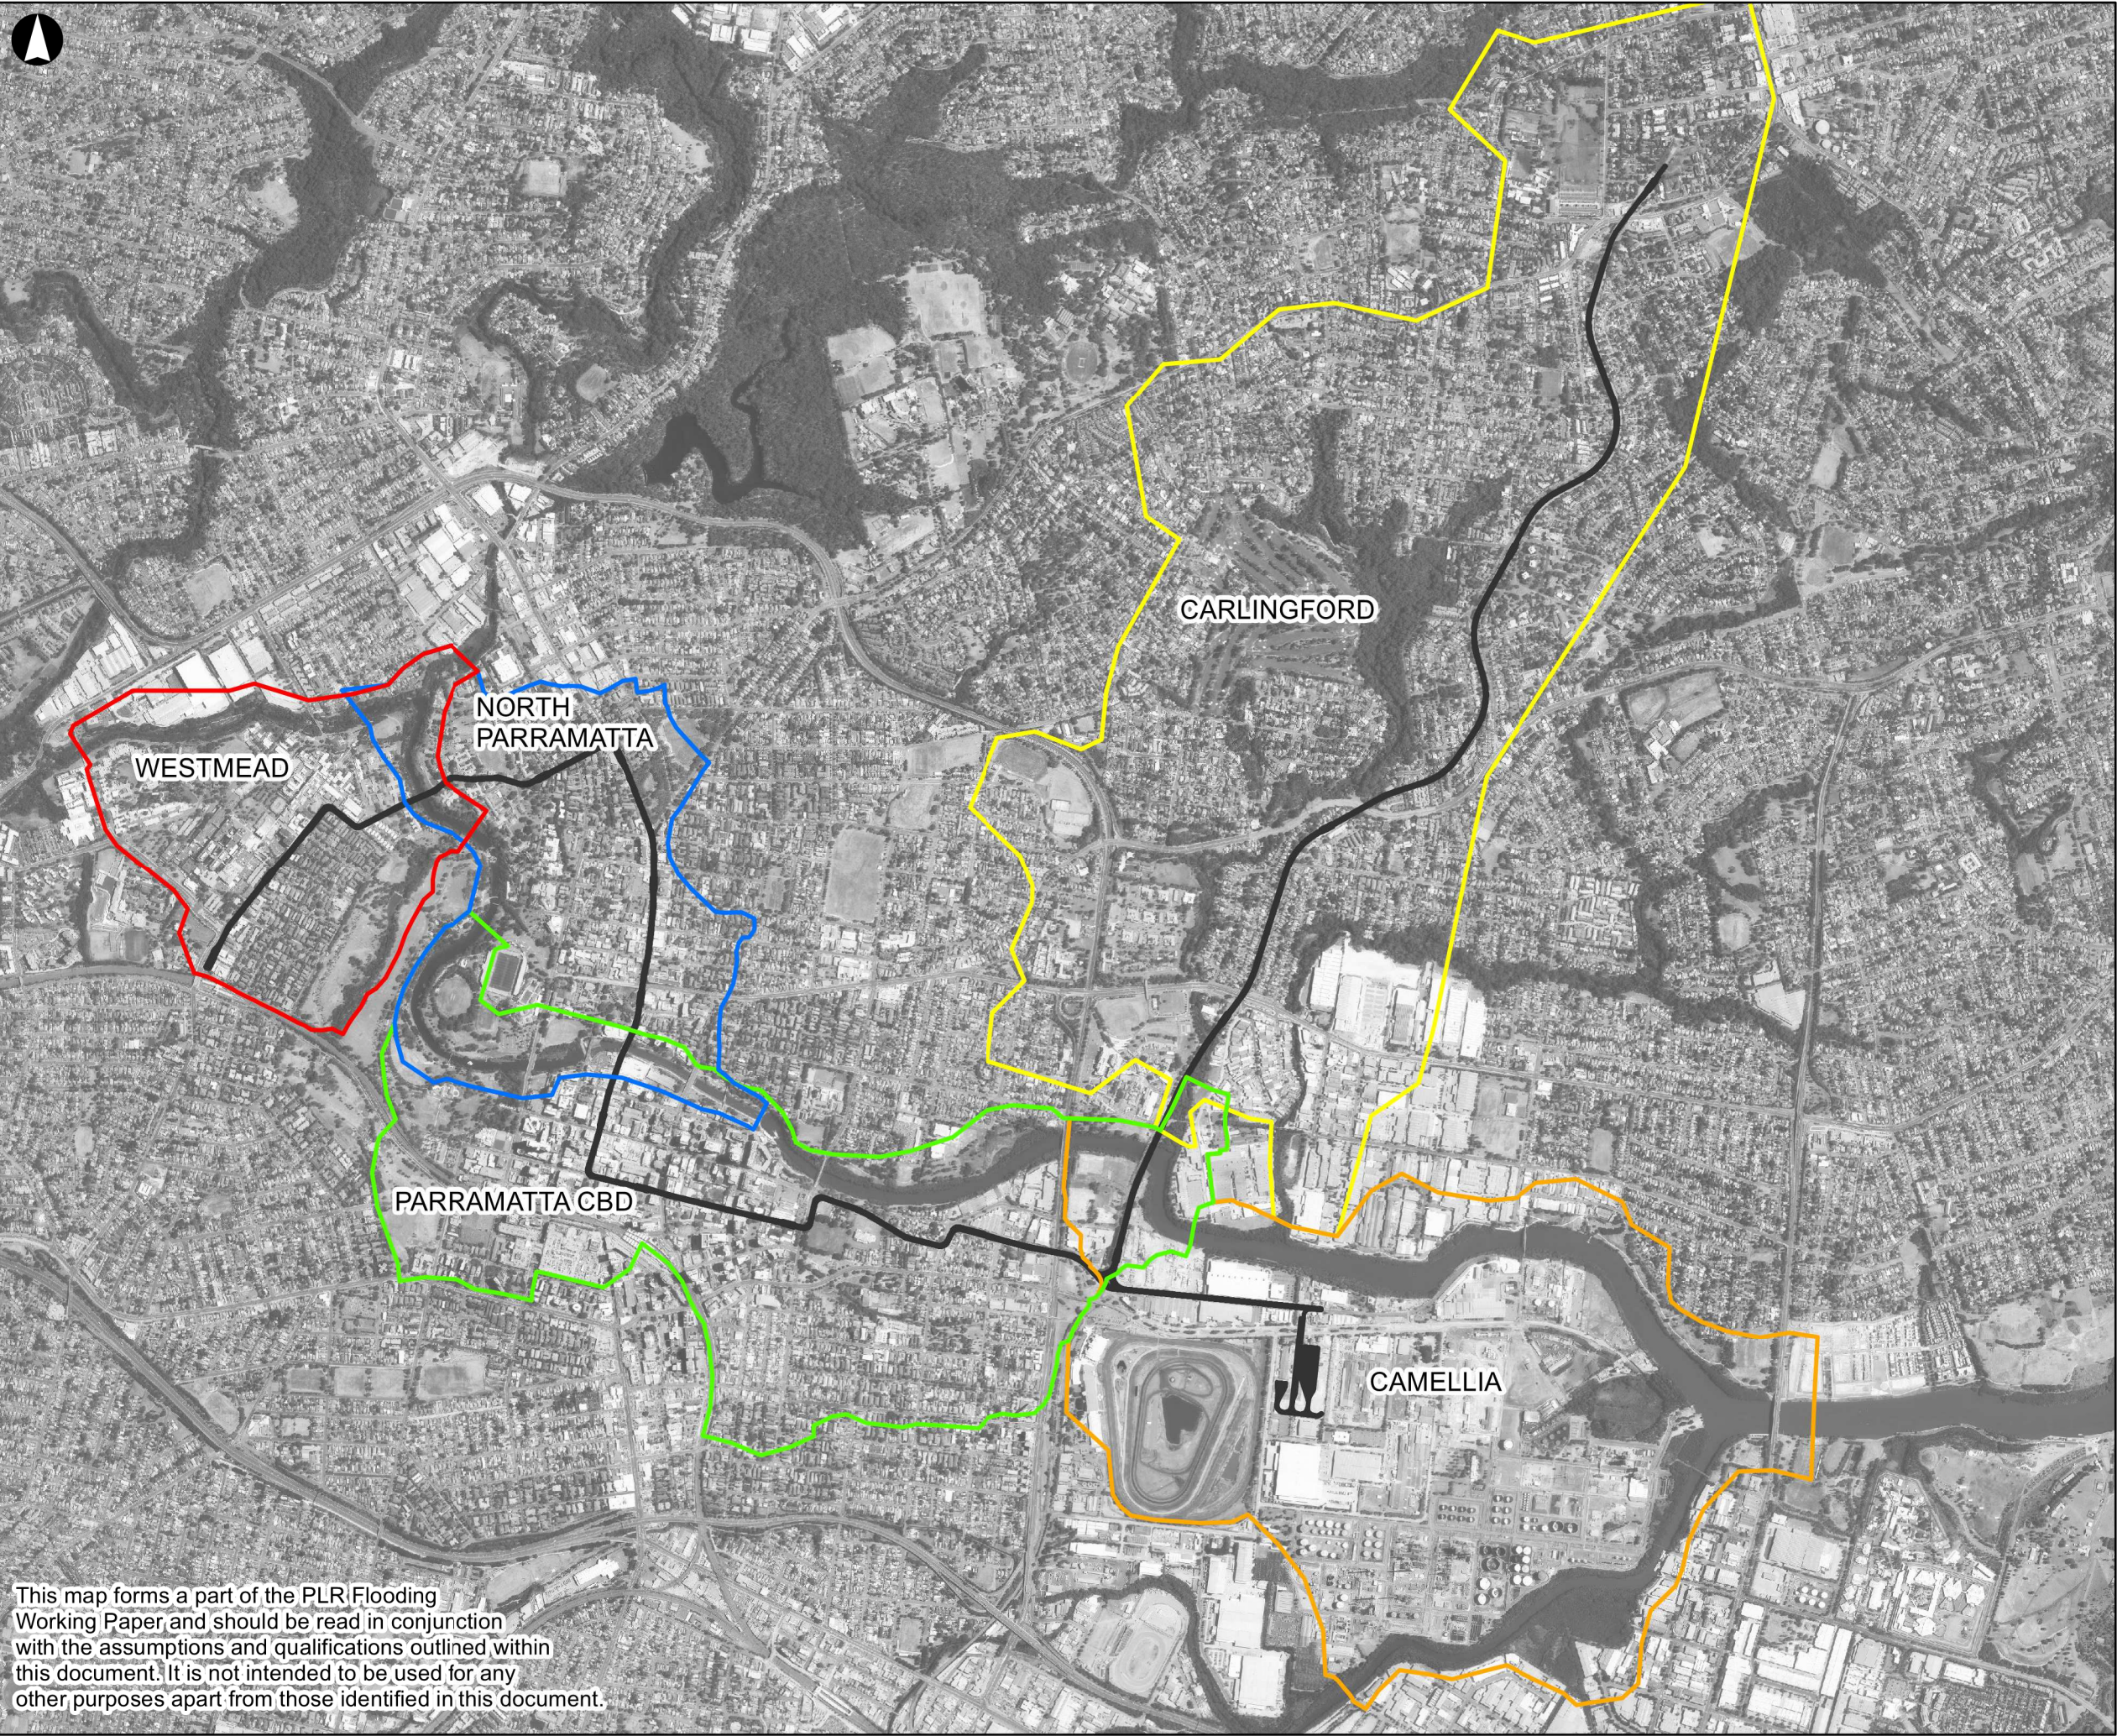


This map forms a part of the PLR Flooding Working Paper and should be read in conjunction with the assumptions and qualifications outlined within this document. It is not intended to be used for any other purposes apart from those identified in this document.

Legend

Light Rail Clearance Line

3	16-08-17	MWB	CGM	LM
---	----------	-----	-----	----

Issue	Date	By	Chkd	Appd
-------	------	----	------	------

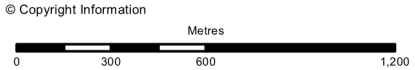

ARUP

Level 10
201 Kent Street
Sydney 2000
Tel +61 2 9320 9320 Fax +61 2 9320 9321
www.arup.com

Client

Transport for NSW

Job Title


Parramatta Light Rail

CATCHMENT PLAN

Scale at A3
1:24,000

Job No 250297-00	Drawing Status ISSUE
---------------------	-------------------------

Map No 5.1	Issue 3
---------------	------------

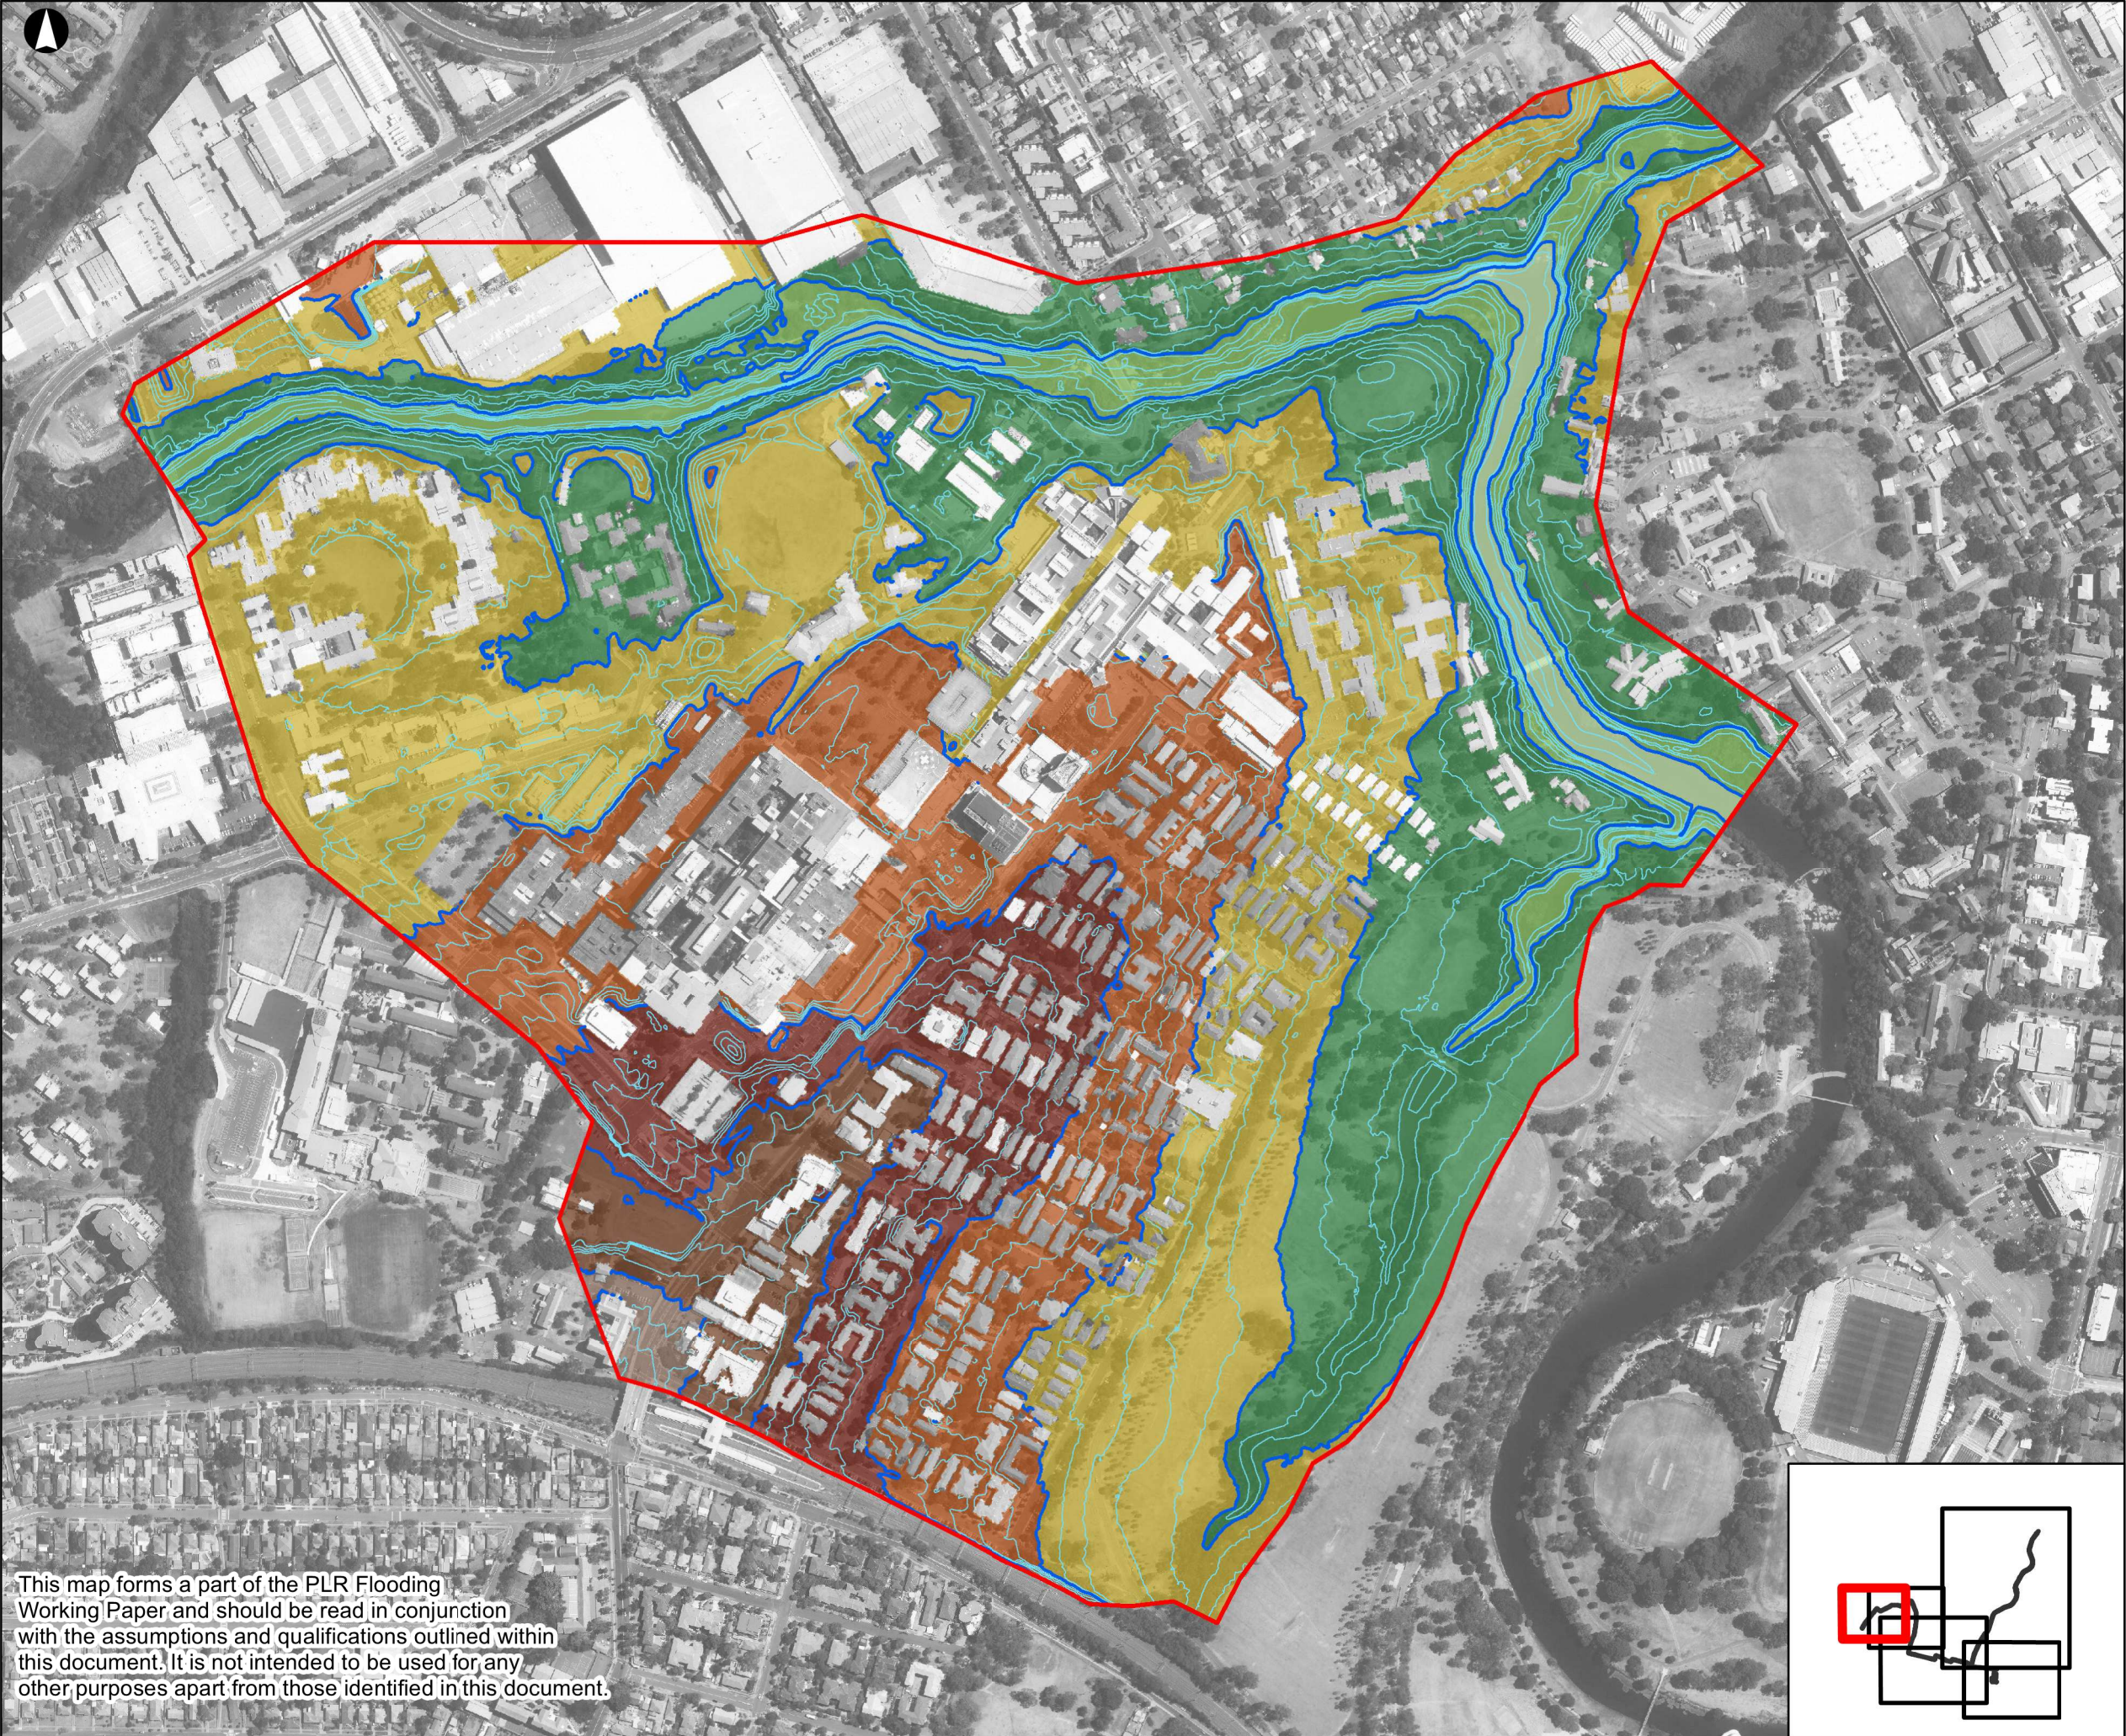

This map forms a part of the PLR Flooding Working Paper and should be read in conjunction with the assumptions and qualifications outlined within this document. It is not intended to be used for any other purposes apart from those identified in this document.

Legend

- Model Boundary
- 5m Contours
- 1m Contours


Ground Elevation (m AHD)

- < 0
- 0 - 5
- 5 - 10
- 10 - 15
- 15 - 20
- 20 - 25
- 25 - 30
- 30 - 35
- 35 - 40
- 40 - 45
- > 45

3	16-08-17	MWB	CGM	LM
---	----------	-----	-----	----

Issue	Date	By	Chkd	Appd
-------	------	----	------	------

© Copyright Information

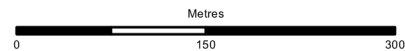

ARUP

Level 10
201 Kent Street
Sydney 2000
Tel +61 2 9320 9320 Fax +61 2 9320 9321
www.arup.com

Client

Transport for NSW

Job Title

Parramatta Light Rail

DIGITAL TERRAIN MODEL
WESTMEAD MODEL

Scale at A3


1:6000

Job No
250297-00

Drawing Status
ISSUE

Map No
5.2

Issue
3

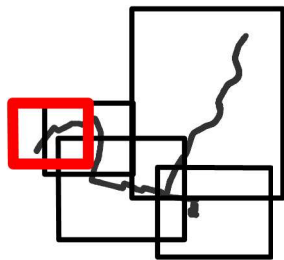



This map forms a part of the PLR Flooding Working Paper and should be read in conjunction with the assumptions and qualifications outlined within this document. It is not intended to be used for any other purposes apart from those identified in this document.

Legend

- Model Boundary
- 5m Contours
- 1m Contours


Ground Elevation (m AHD)

- < 0
- 0 - 5
- 5 - 10
- 10 - 15
- 15 - 20
- 20 - 25
- 25 - 30
- 30 - 35
- 35 - 40
- 40 - 45
- > 45

3	16-08-17	MWB	CGM	LM
---	----------	-----	-----	----

Issue	Date	By	Chkd	Appd
-------	------	----	------	------

© Copyright Information

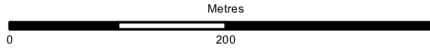

ARUP

Level 10
201 Kent Street
Sydney 2000
Tel +61 2 9320 9320 Fax +61 2 9320 9321
www.arup.com

Client

Transport for NSW

Job Title

Parramatta Light Rail

DIGITAL TERRAIN MODEL
NORTH PARRAMATTA MODEL


Scale at A3
1:7000


Job No
250297-00

Drawing Status
ISSUE

Map No
5.3

Issue
3

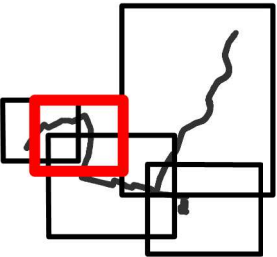

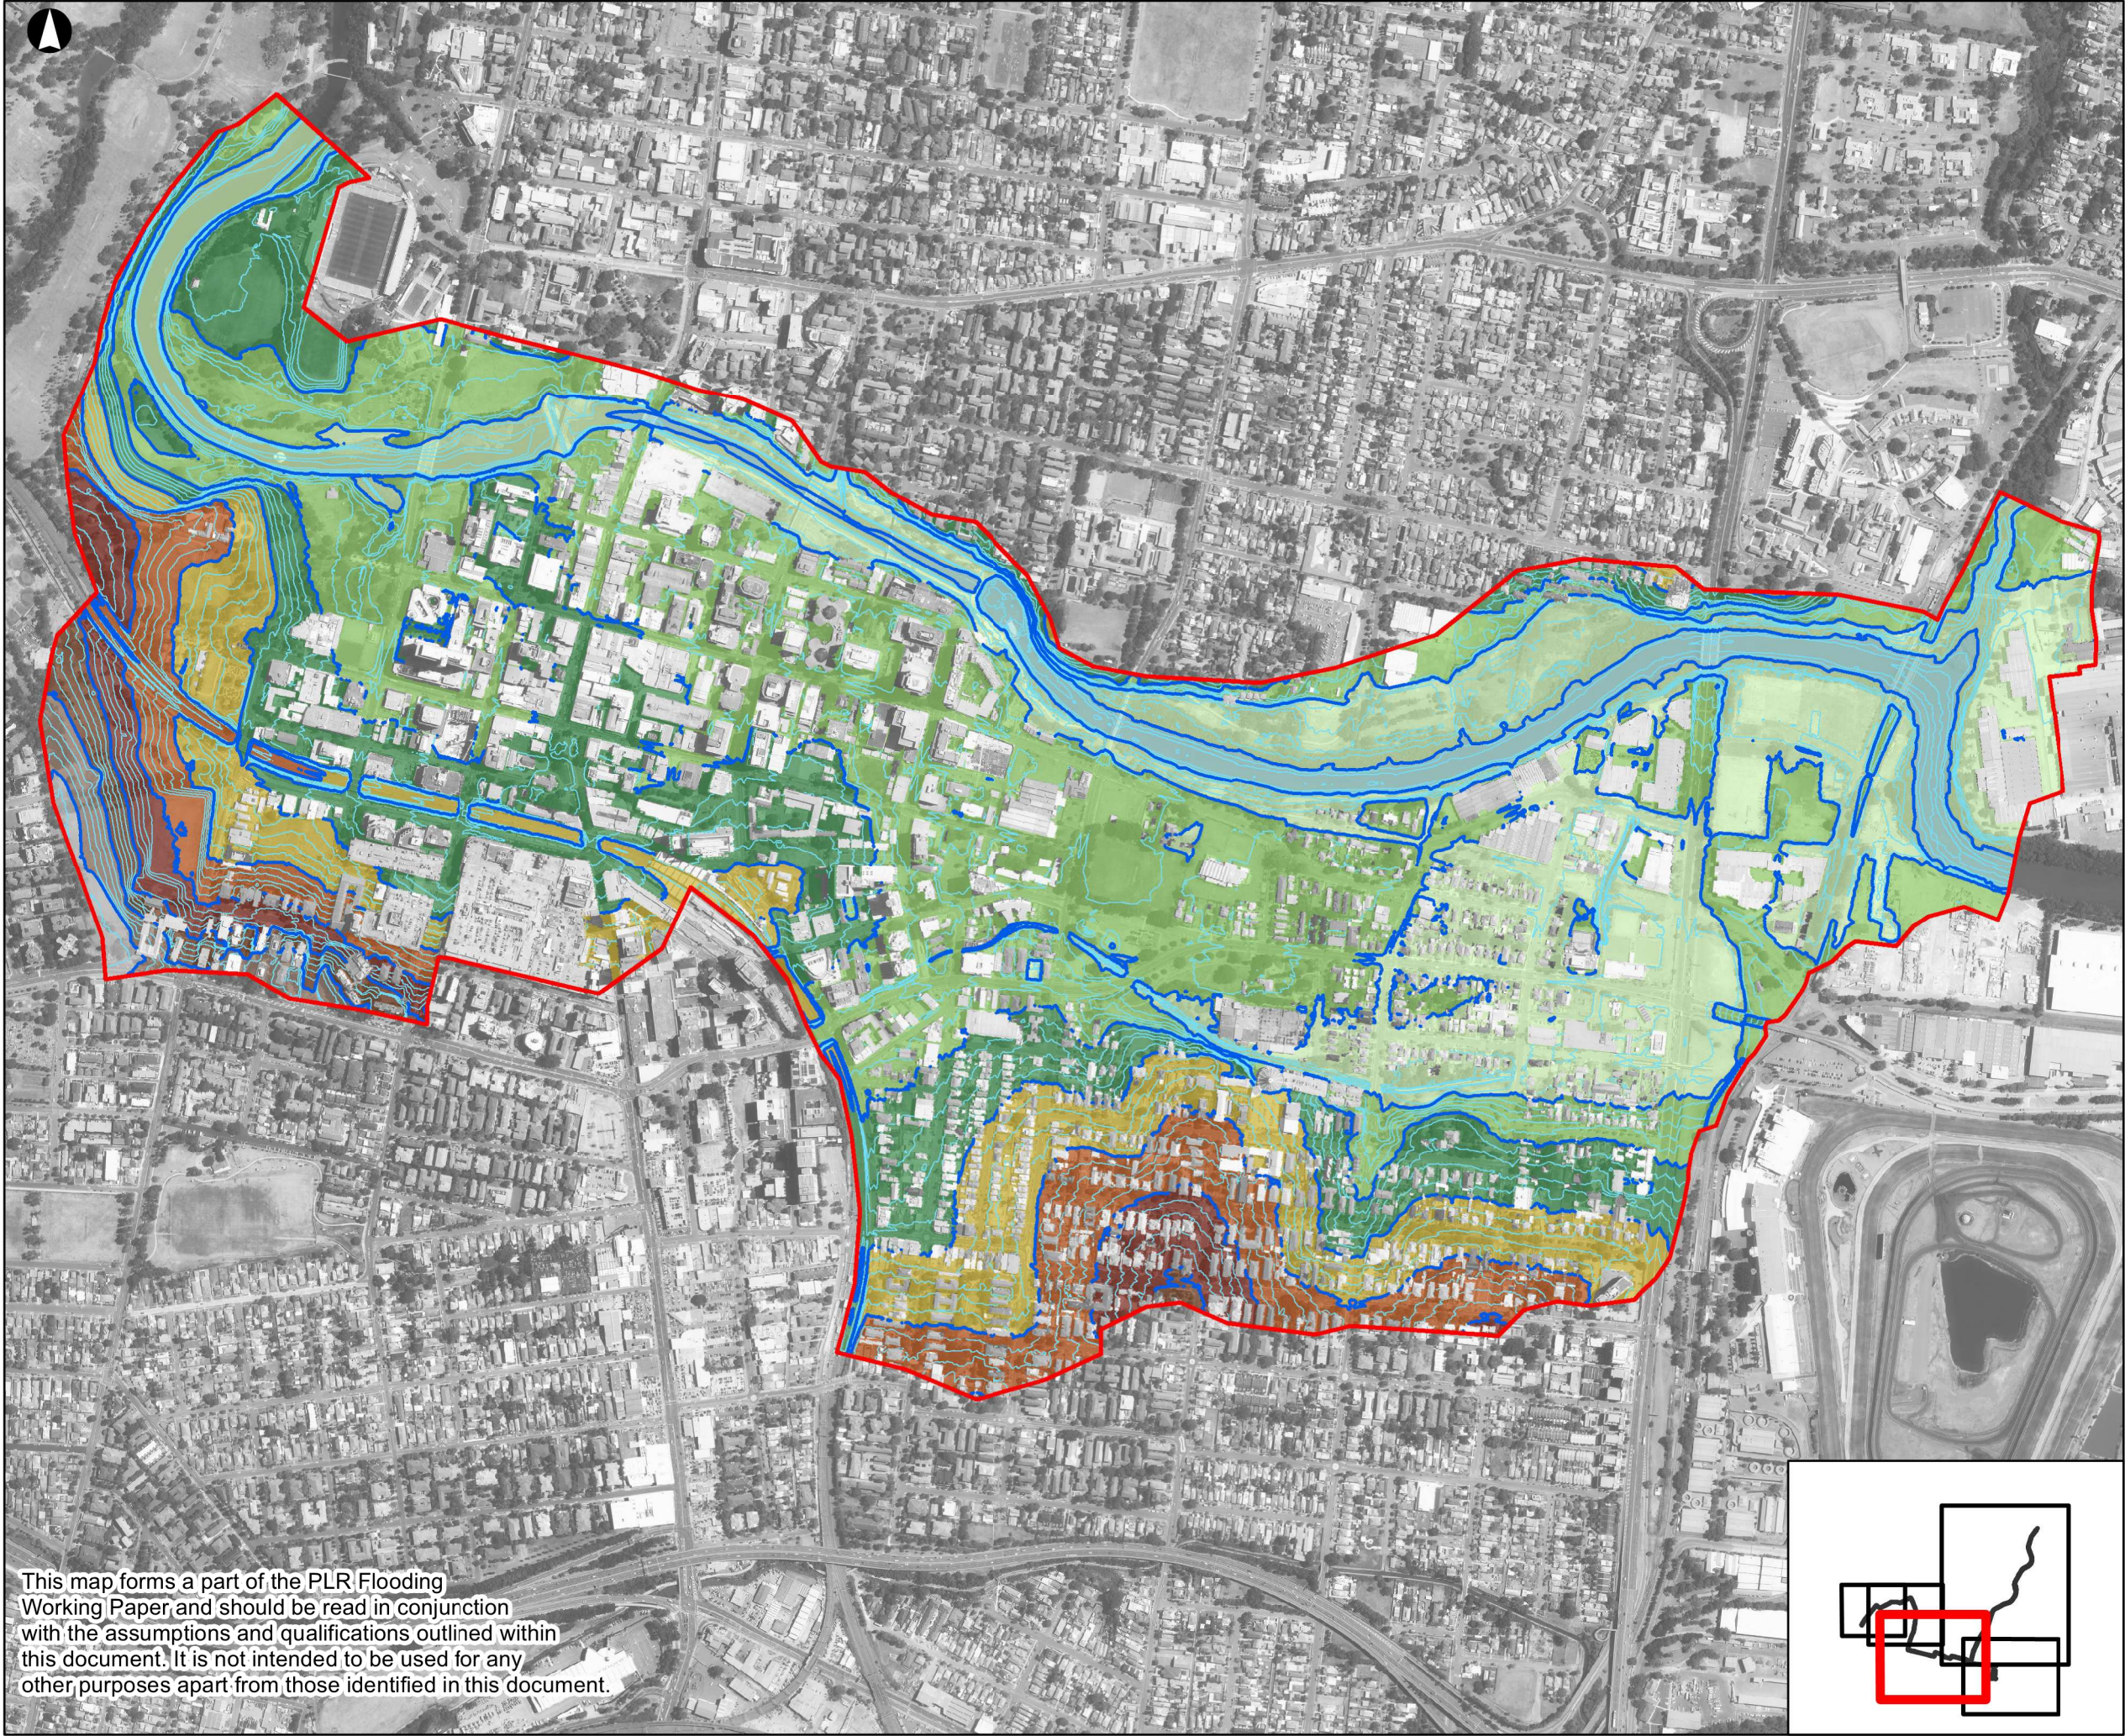

This map forms a part of the PLR Flooding Working Paper and should be read in conjunction with the assumptions and qualifications outlined within this document. It is not intended to be used for any other purposes apart from those identified in this document.

Legend

- Model Boundary
- 5m Contours
- 1m Contours


Ground Elevation (m AHD)

- < 0
- 0 - 5
- 5 - 10
- 10 - 15
- 15 - 20
- 20 - 25
- 25 - 30
- 30 - 35
- 35 - 40
- 40 - 45
- > 45

3	16-08-17	MWB	CGM	LM
---	----------	-----	-----	----

Issue	Date	By	Chkd	Appd
-------	------	----	------	------

© Copyright Information

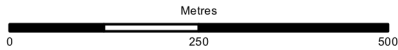

ARUP

Level 10
201 Kent Street
Sydney 2000
Tel +61 2 9320 9320 Fax +61 2 9320 9321
www.arup.com

Client

Transport for NSW

Job Title

Parramatta Light Rail

DIGITAL TERRAIN MODEL
PARRAMATTA CBD MODEL

Scale at A3


1:10000


Job No
250297-00

Drawing Status
ISSUE

Map No
5.4

Issue
3

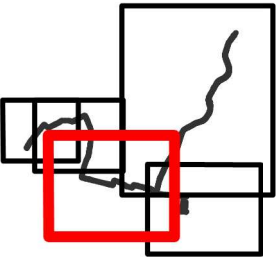

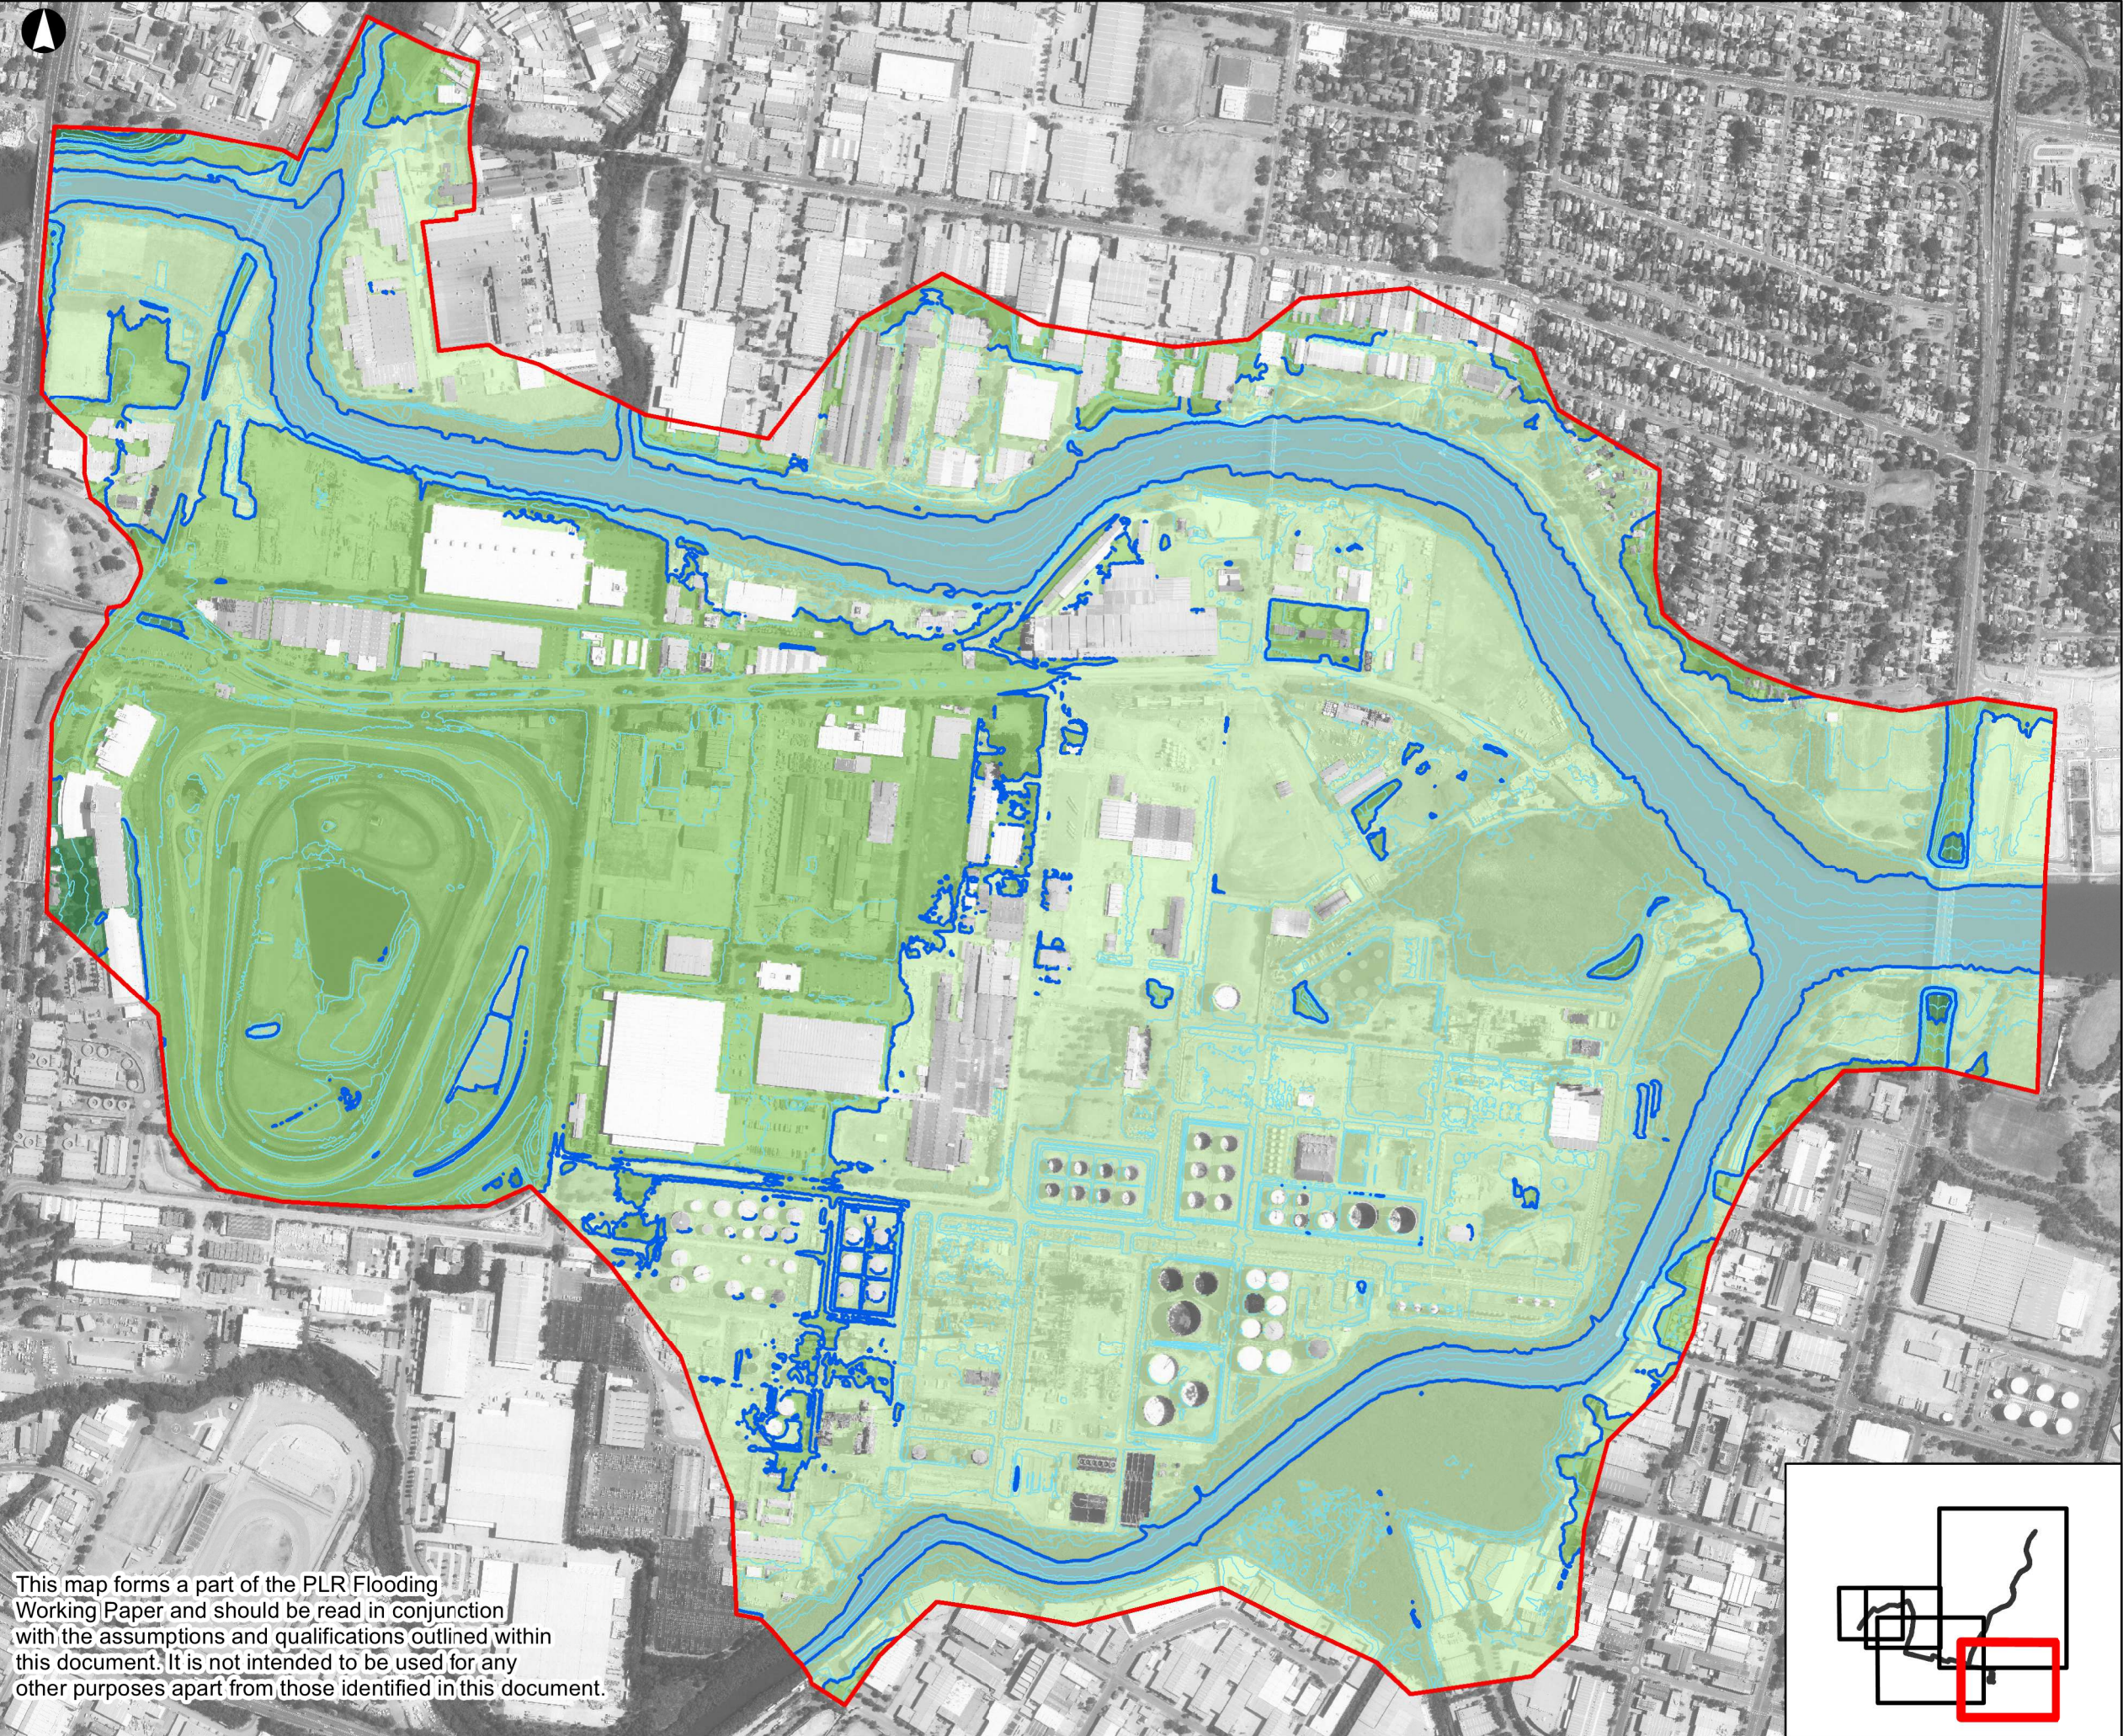

This map forms a part of the PLR Flooding Working Paper and should be read in conjunction with the assumptions and qualifications outlined within this document. It is not intended to be used for any other purposes apart from those identified in this document.

Legend


- Model Boundary
- 5m Contours
- 1m Contours

Ground Elevation (m AHD)

- < 0
- 0 - 5
- 5 - 10
- 10 - 15
- 15 - 20
- 20 - 25
- 25 - 30
- 30 - 35
- 35 - 40
- 40 - 45
- > 45

3	16-08-17	MWB	CGM	LM
---	----------	-----	-----	----

Issue	Date	By	Chkd	Appd
-------	------	----	------	------

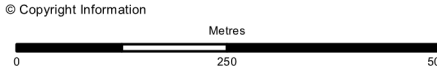

ARUP

Level 10
201 Kent Street
Sydney 2000
Tel +61 2 9320 9320 Fax +61 2 9320 9321
www.arup.com

Client

Transport for NSW

Job Title

Parramatta Light Rail

DIGITAL TERRAIN MODEL
CAMELLIA MODEL

Scale at A3


1:9000


Job No
250297-00

Drawing Status
ISSUE


Map No
5.5

Issue
3

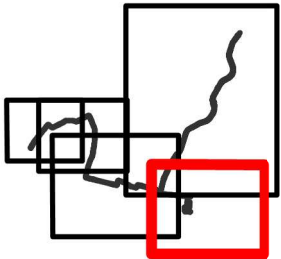

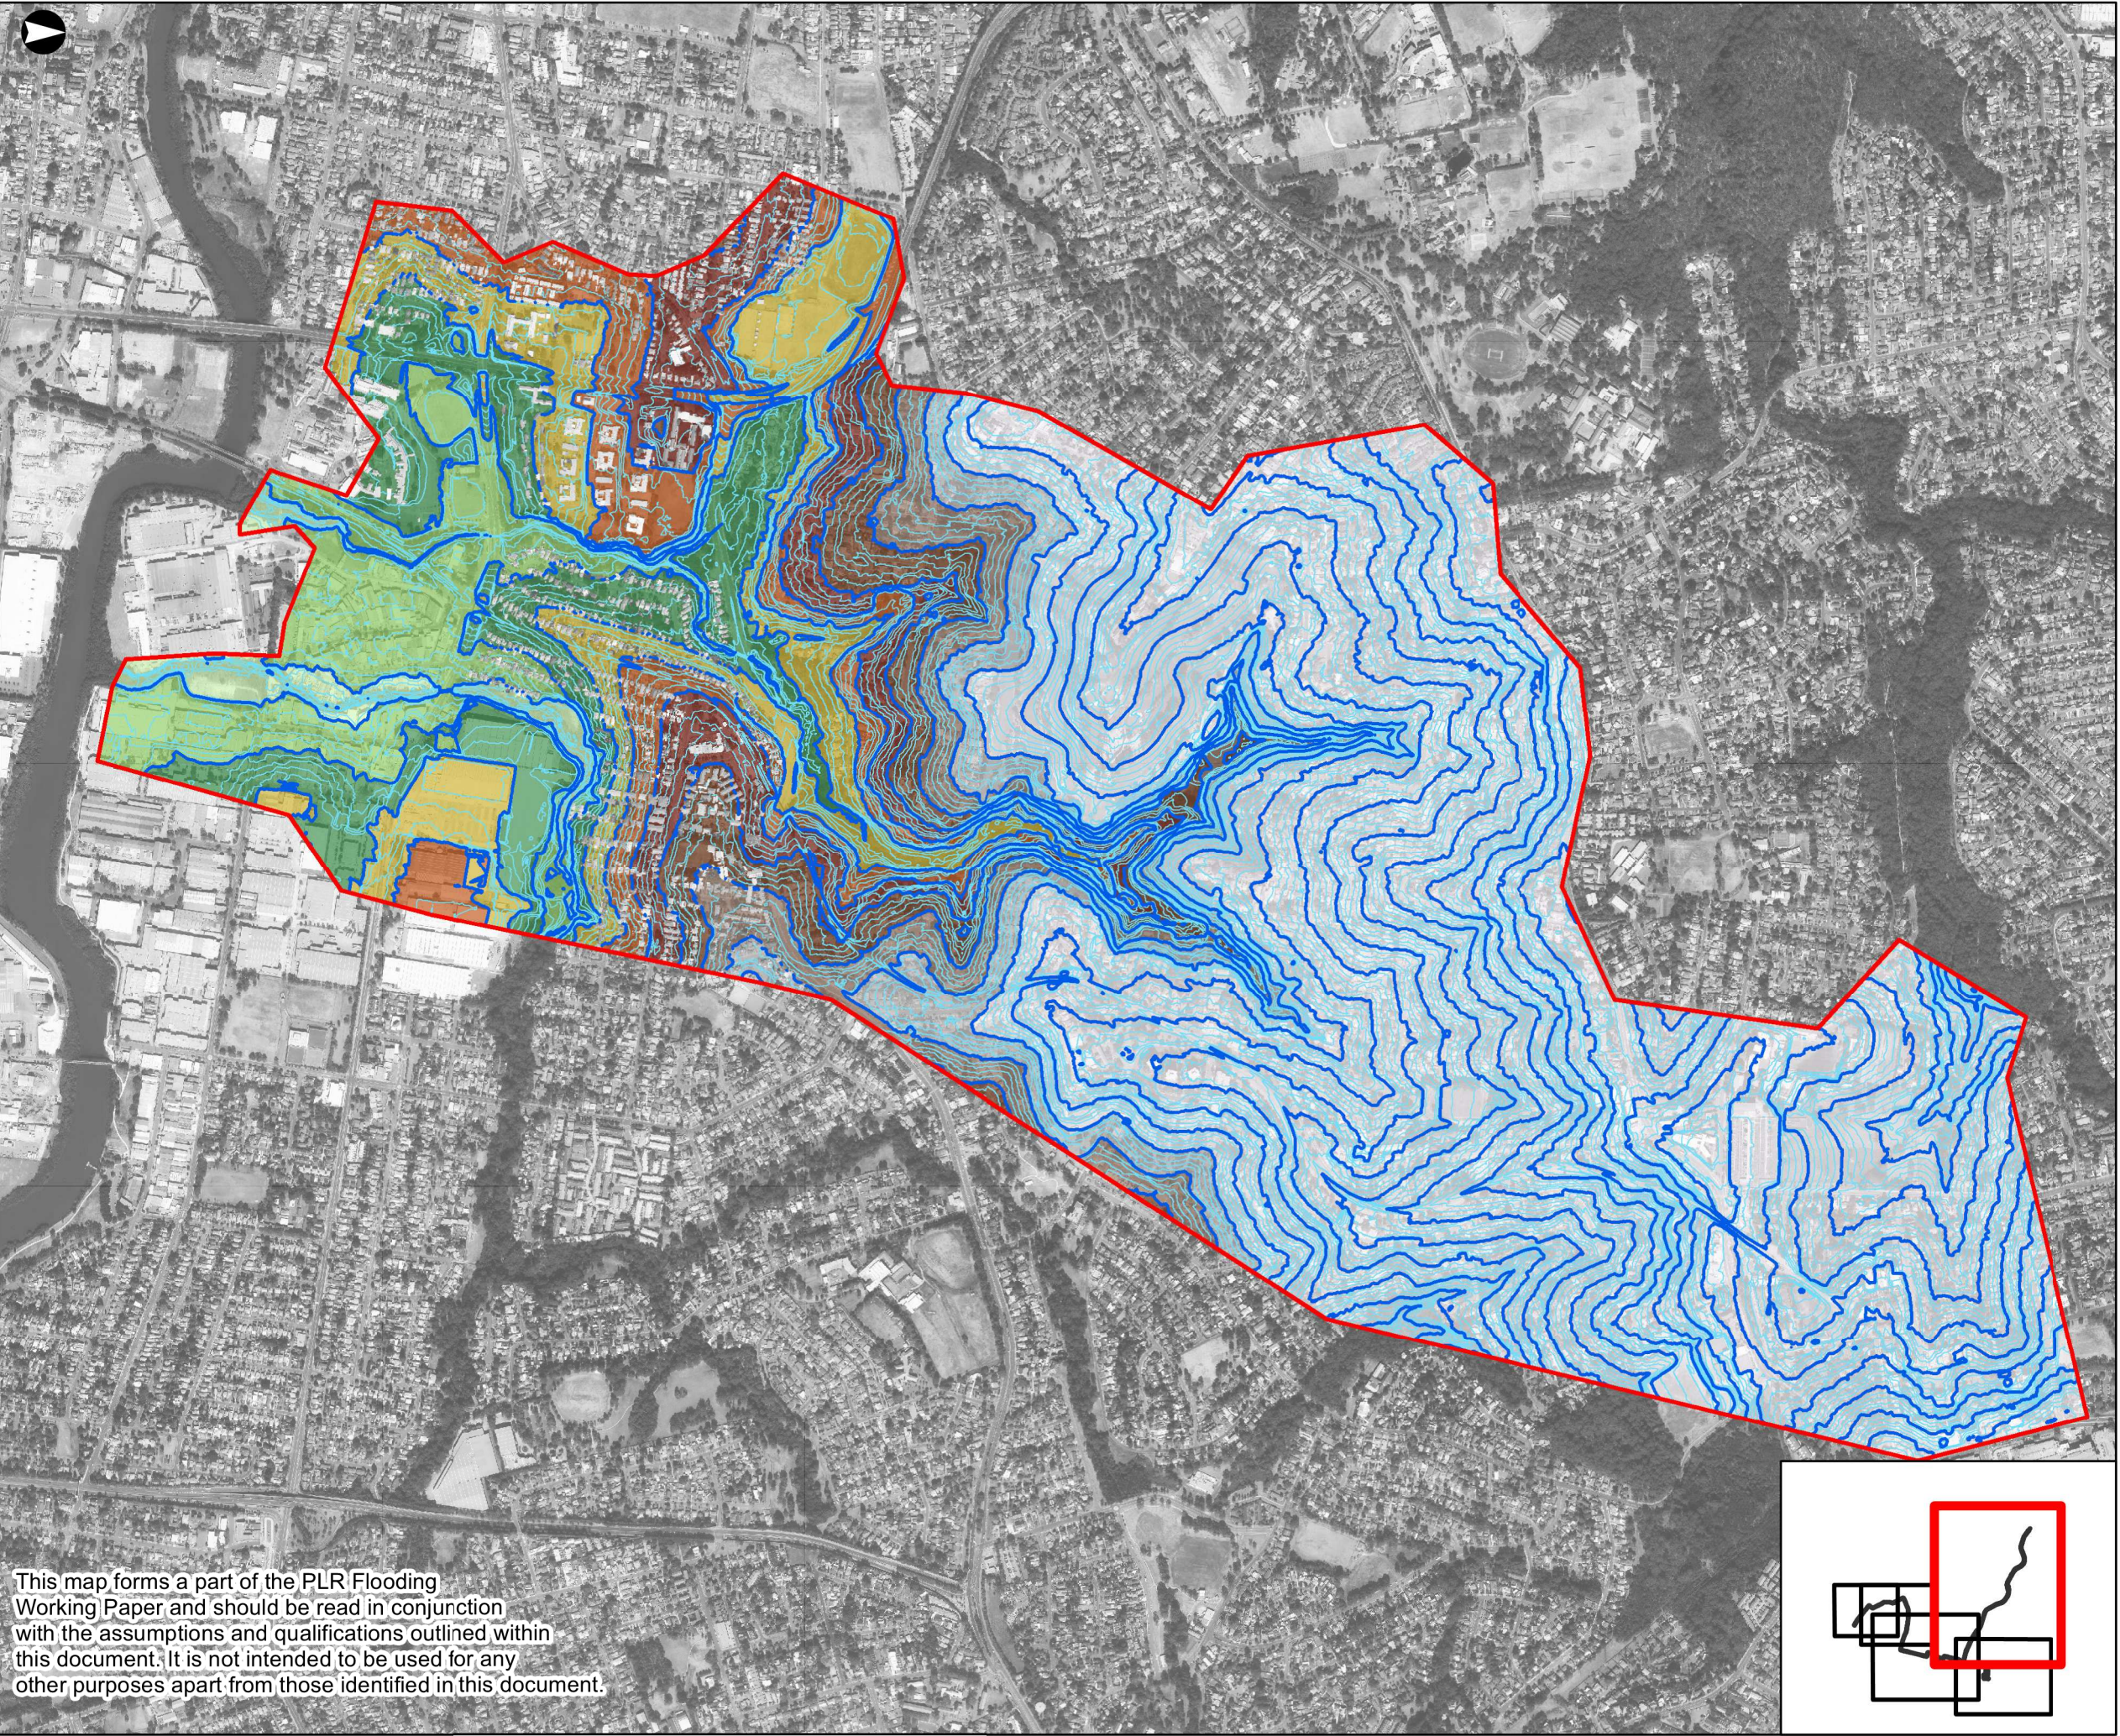

This map forms a part of the PLR Flooding Working Paper and should be read in conjunction with the assumptions and qualifications outlined within this document. It is not intended to be used for any other purposes apart from those identified in this document.

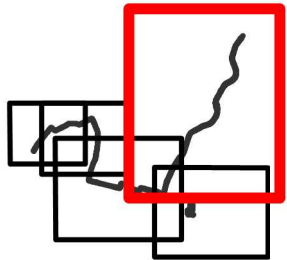

Legend

- Model Boundary
- 5m Contours
- 1m Contours

Ground Elevation (m AHD)

- < 0
- 0 - 5
- 5 - 10
- 10 - 15
- 15 - 20
- 20 - 25
- 25 - 30
- 30 - 35
- 35 - 40
- 40 - 45
- > 45

3	16-08-17	MWB	CGM	LM
Issue	Date	By	Chkd	Appd
© Copyright Information				
Metres				
0	400	800		

ARUP

Level 10
201 Kent Street
Sydney 2000
Tel +61 2 9320 9320 Fax +61 2 9320 9321
www.arup.com

Client
Transport for NSW

Job Title
Parramatta Light Rail

DIGITAL TERRAIN MODEL
CARLINGFORD MODEL

Scale at A3		1:15000
Job No	Drawing Status	
250297-00	ISSUE	
Map No		Issue
5.6		3