


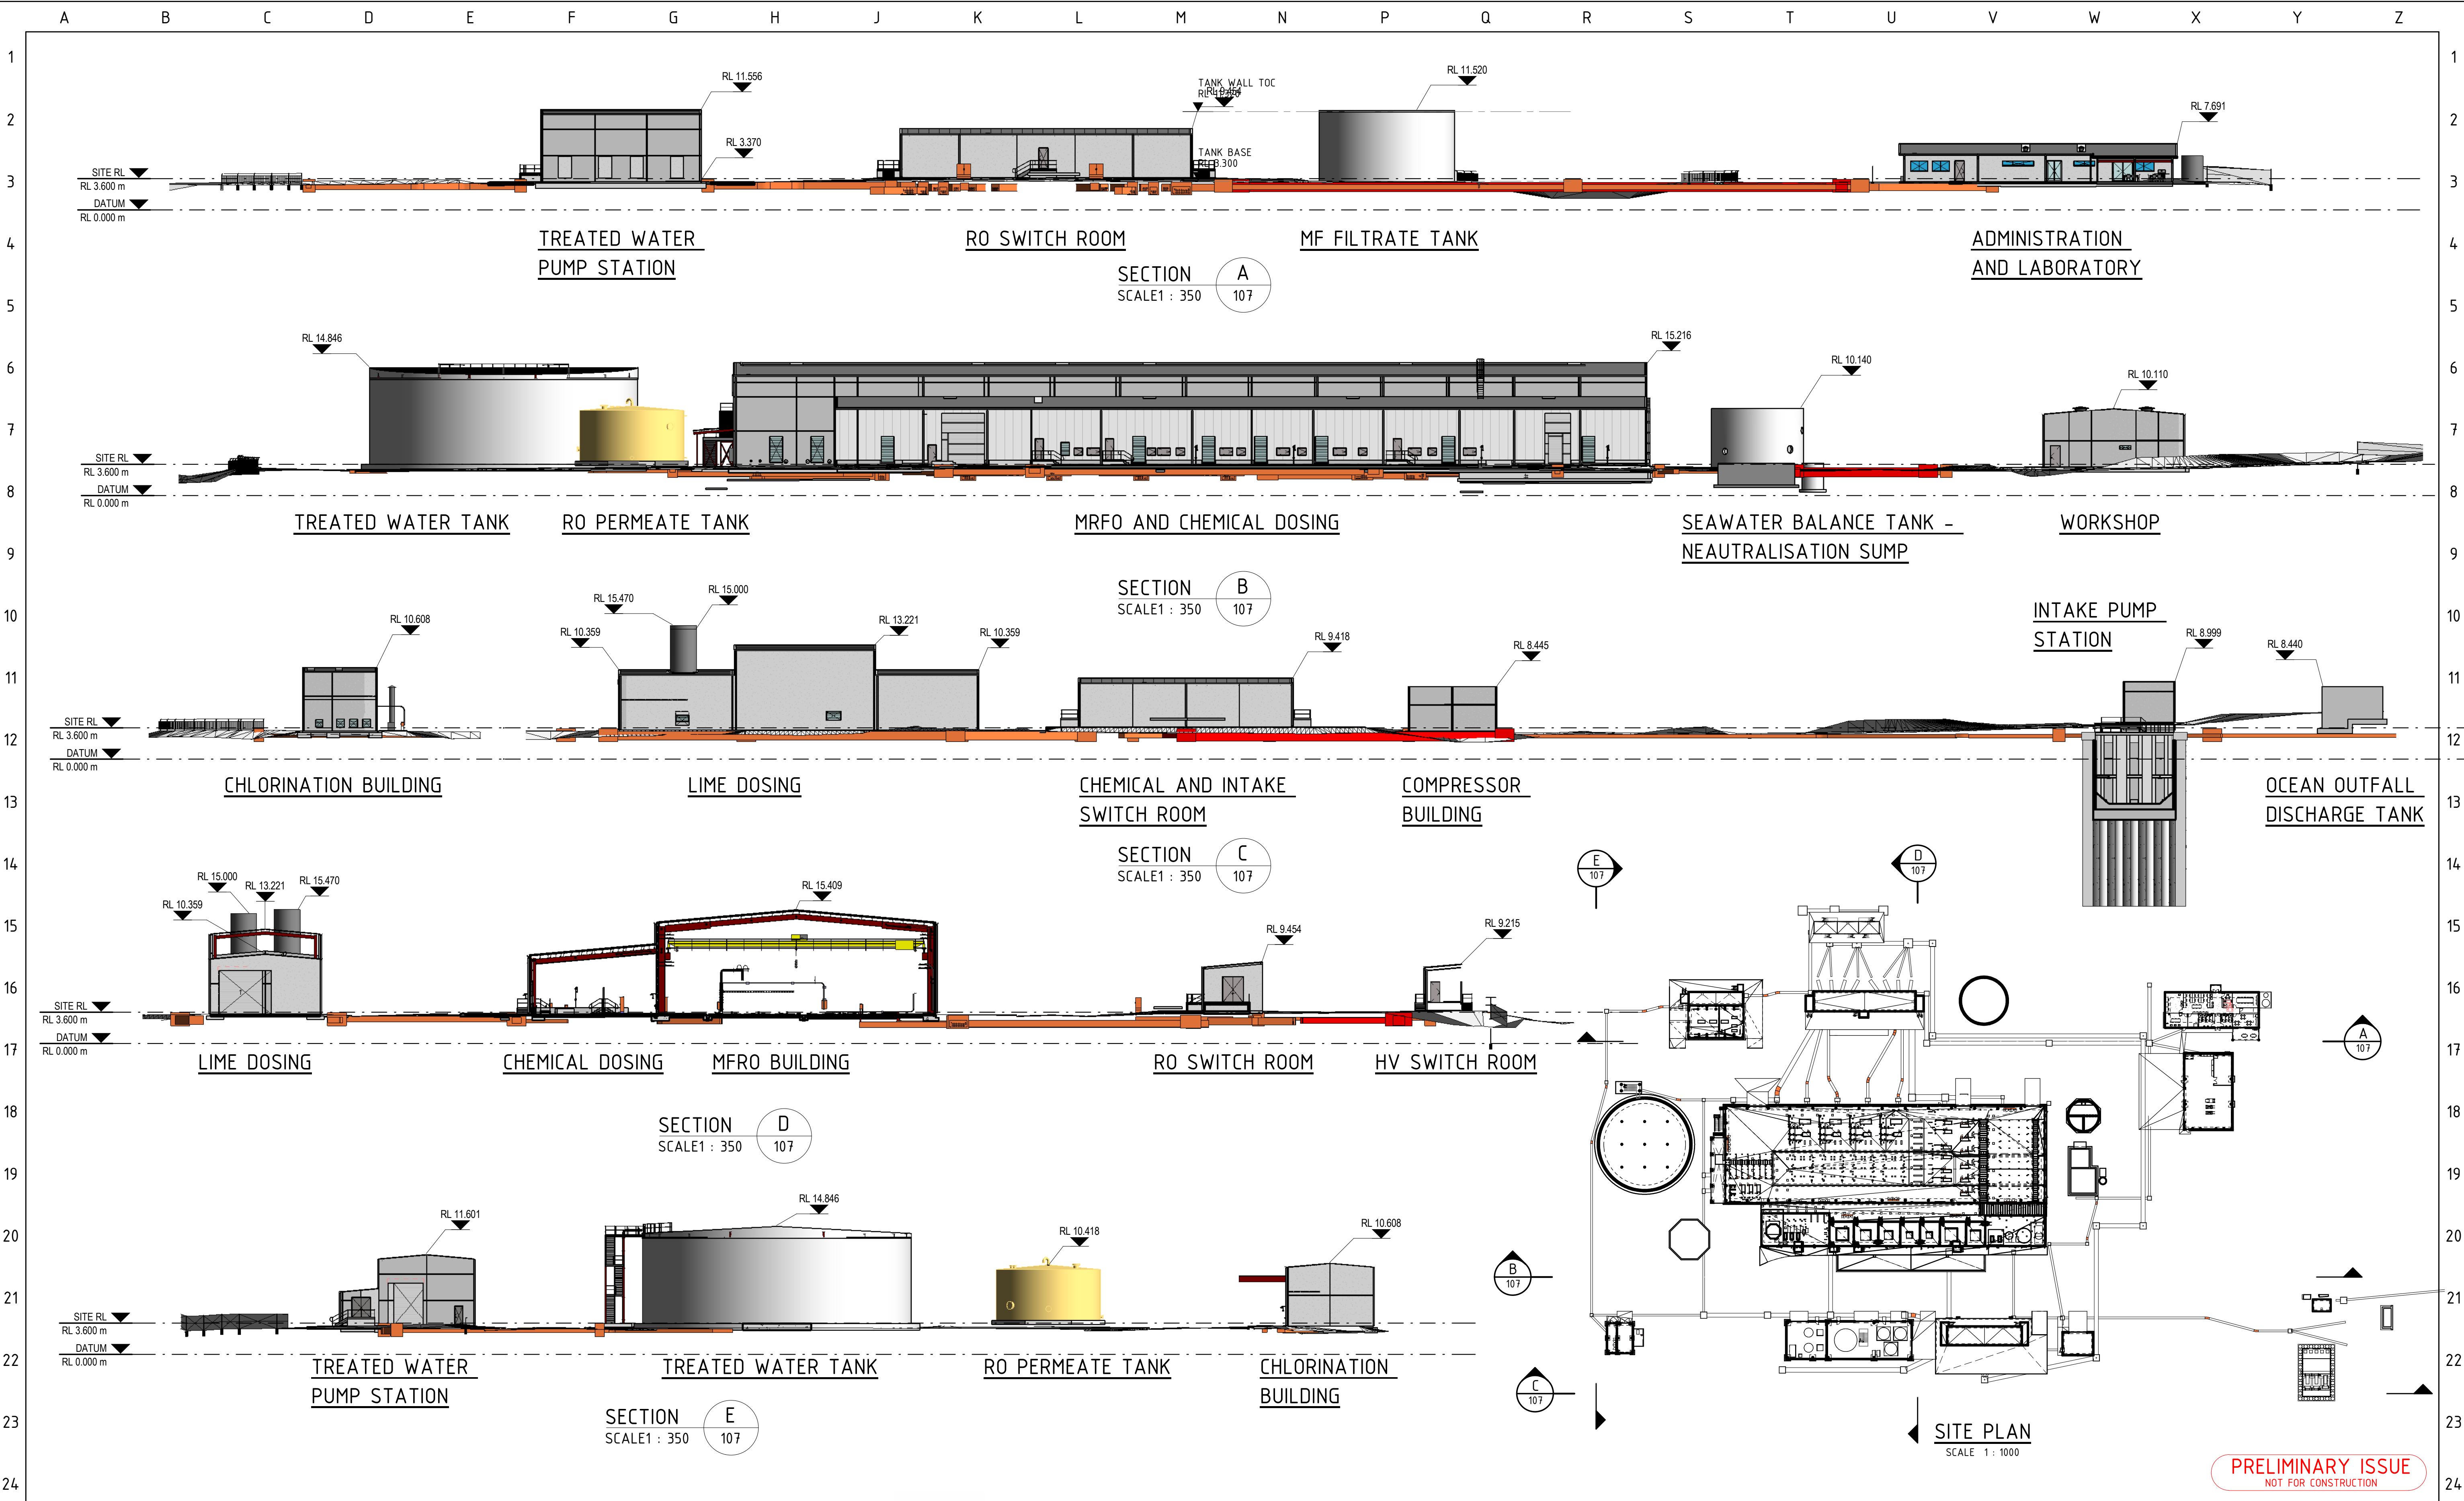

				CONSULTANT DETAILS:		DESIGNED:		DATE:		COMPANY:		TITLE:			
				JOHN HOLLAND		GHD		07/02/25		GHD PTY LTD		CS1135			
				Level 3, 65 Pirrama Road Pyrmont 2009, New South Wales (02) 9552 4288 johnholland.com.au		GHD Tower, Level 3 24 Honeysuckle Drive, Newcastle NSW 2300 Australia PO Box 5403 Hunter Rgn Mail Cent. NSW 2310 T 61 2 4979 9999 F 61 2 9475 0725 E ntmail@ghd.comW www.ghd.com		DRAWN:		GHD PTY LTD		BELMONT DESALINATION PLANT			
				CONSULT. REFERENCE No.		CHECKED:		07/02/25		GHD PTY LTD		WT-BES			
				12638206		APPROVED:		07/02/25		GHD PTY LTD		ONSHORE SITE LAYOUT - SITE SECTIONS			
						W.B.						SIZE: SCALE:		INDEX No.	
												A1 AS SHOWN		-	
												DRAWING No.		SHEET	
												500000		107	
												REV No.		0A	