


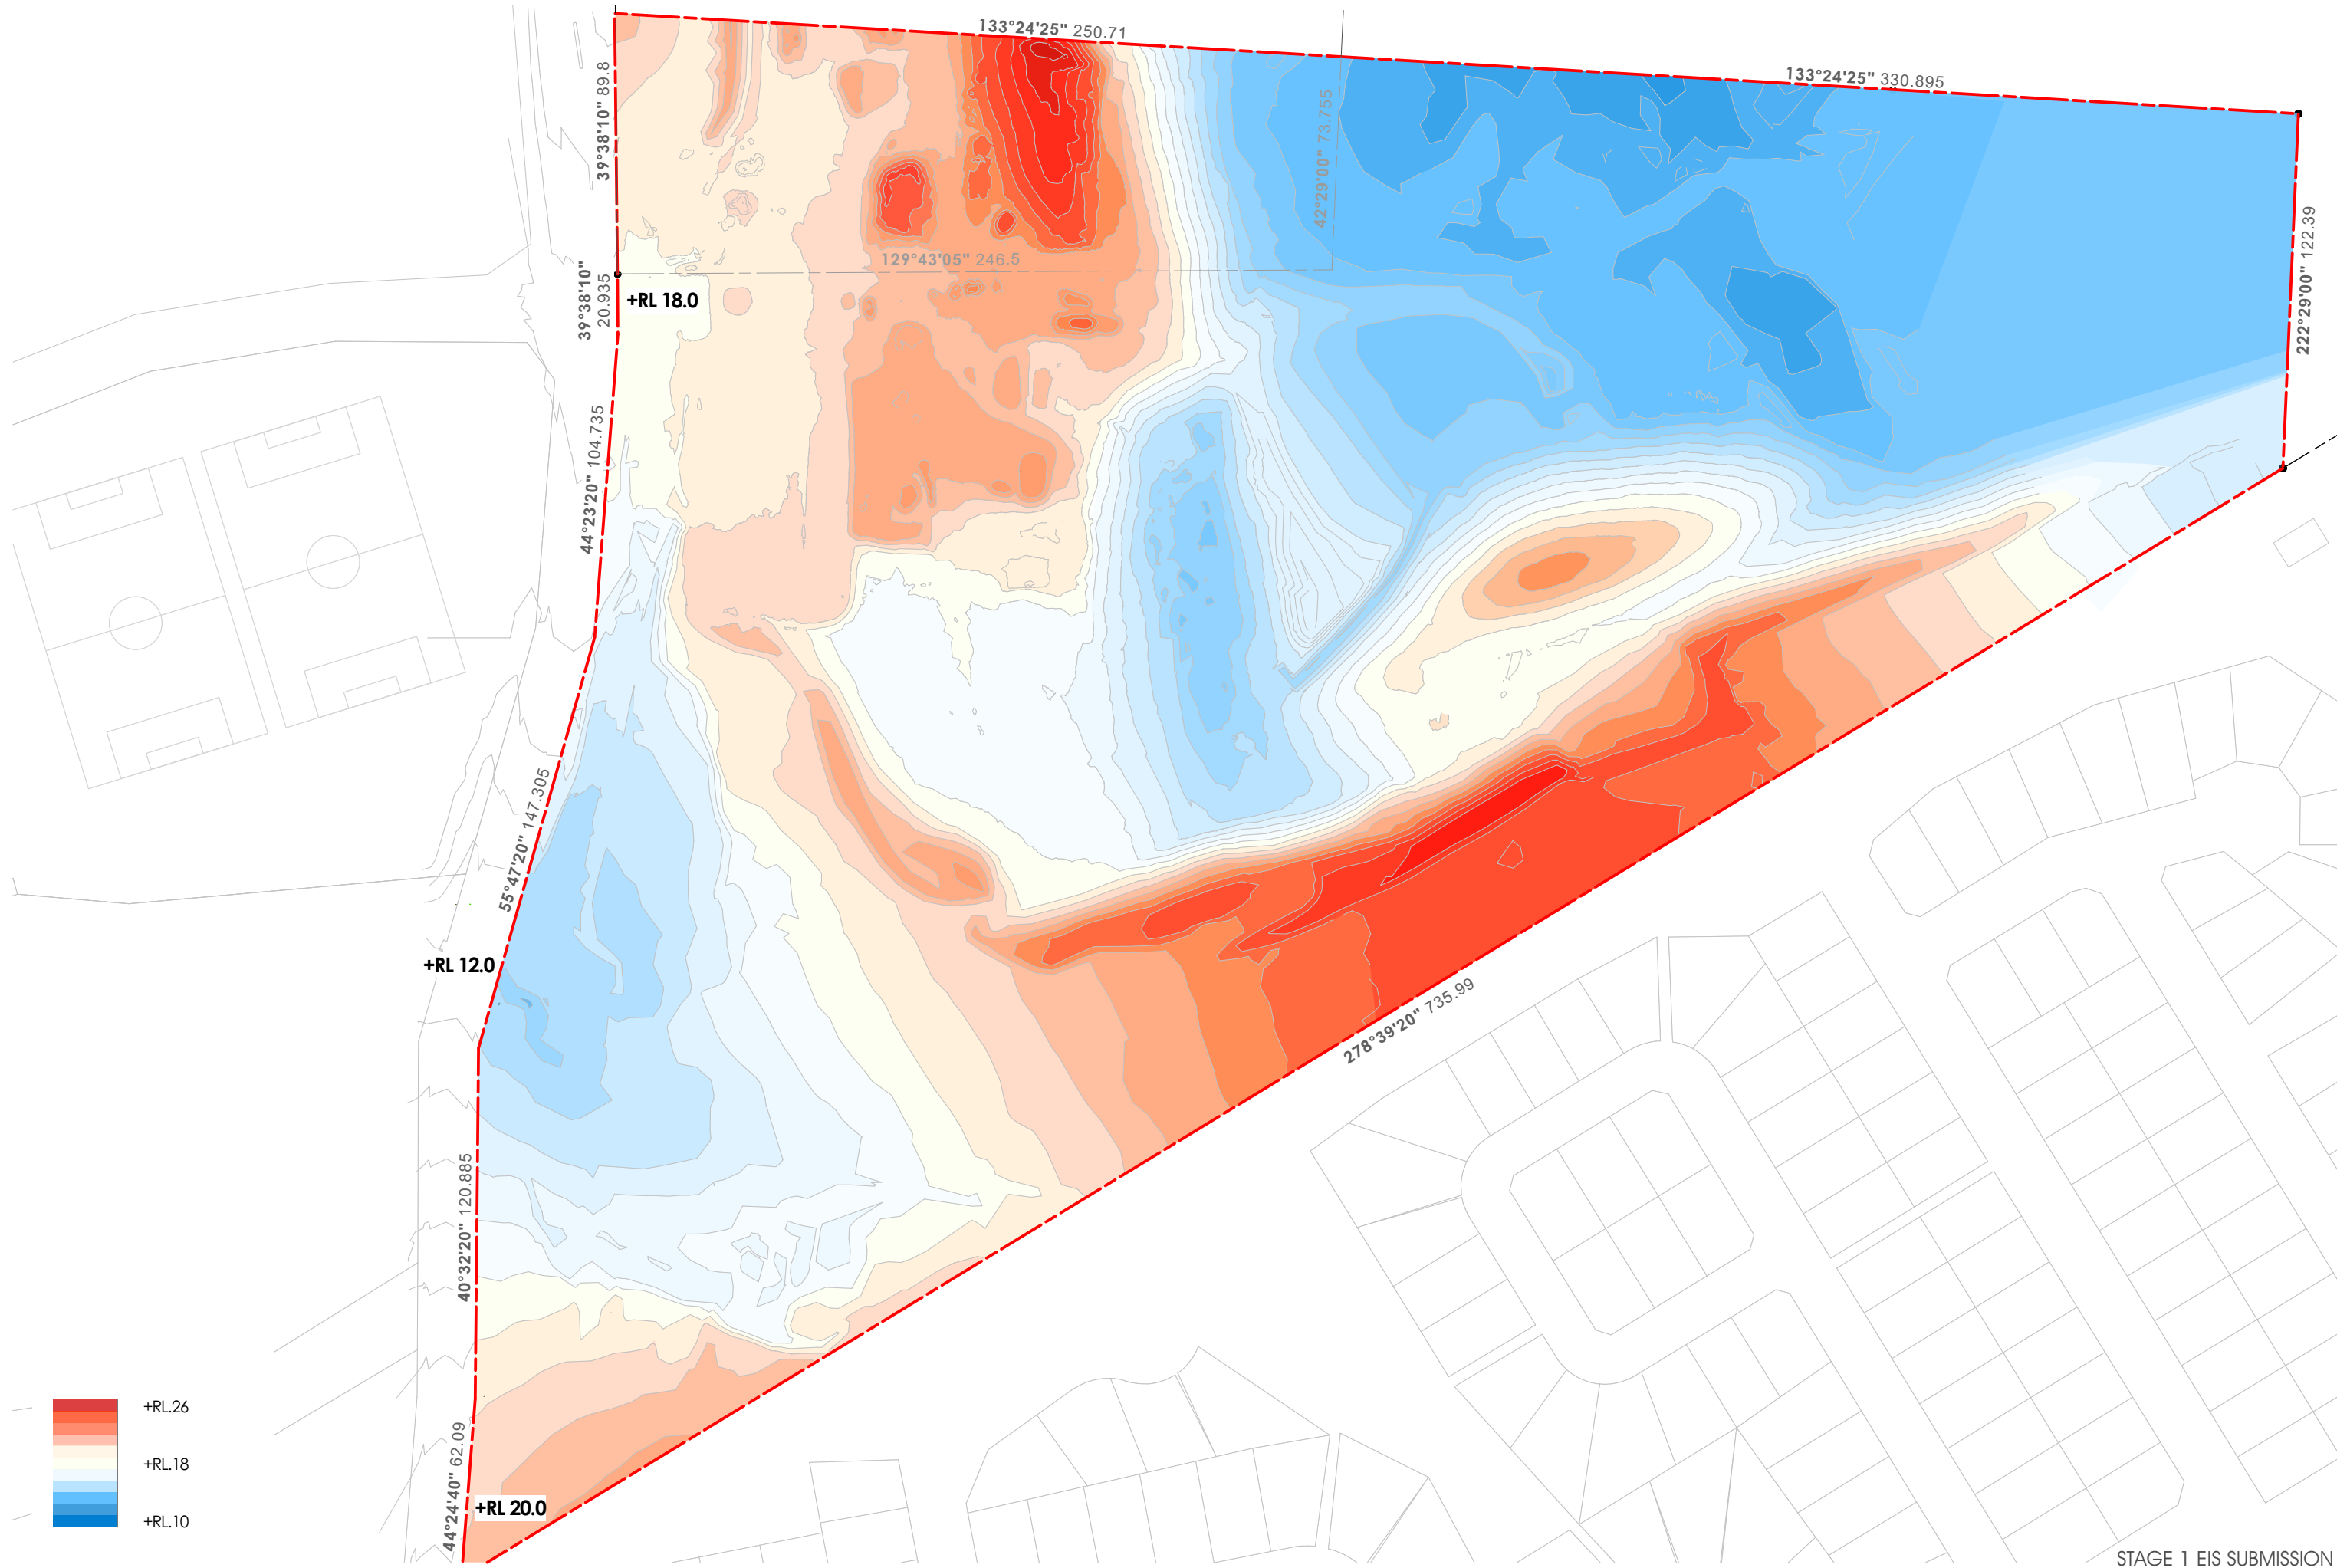

REMOVAL FOR STAGE 1
CONSTRUCTION

BUILDING / ROAD NETWORK OUTLINE



-  SITE COMPOUND
-  SEDIMENTATION BASINS
-  STAGE 1 EARLY WORKS SITE AREA
-  BUILDING / ROAD NETWORK OUTLINE

fitzpatrick+partners


© Copyright -year
p. + 61 (0)2 8274 8200 w. www.fitzpatrickpartners.com
G. LEVEL 6, 156 CLARENCE ST., SYDNEY 2000, AUSTRALIA

NOTES

1. THIS DRAWING IS ISSUED UPON THE CONDITION IT IS NOT COPIED, REPRODUCED, RETAINED OR DISCLOSED TO ANY UNAUTHORIZED PERSON, EITHER WHOLLY OR IN PART WITHOUT PRIOR CONSENT IN WRITING OF fitzpatrick+partners.
2. DRAWINGS SHOW DESIGN INTENT ONLY. SHOP DRAWINGS ARE TO BE PROVIDED FOR APPROVAL PRIOR TO CONSTRUCTION OR MANUFACTURE.
3. DO NOT SCALE DRAWINGS. CHECK DIMENSIONS BEFORE COMMENCING WORK.
4. INCONSISTENCIES ARE TO BE REPORTED TO fitzpatrick+partners.
5. NUMBERS FOLLOWING AN ABBREVIATION DENOTE A PARTICULAR TYPE OF ITEM. FOR EXPLANATION OF ITEM TYPES REFER TO SPECIFICATION AND FINISHES SCHEDULE.

CLIENT
 **Health Infrastructure**

PROJECT NO.
21701
 PROJECT NORTH

 SCALE @ A3
1:2000
 30mm ON ORIGINAL

PRINT DATE
6/06/2018

DRAWING
STAGE 1 EARLY WORKS SITE PLAN

STAGE 1 EIS SUBMISSION
MAITLAND HOSPITAL
DRAWING NO.
DA21
ISSUE
10