




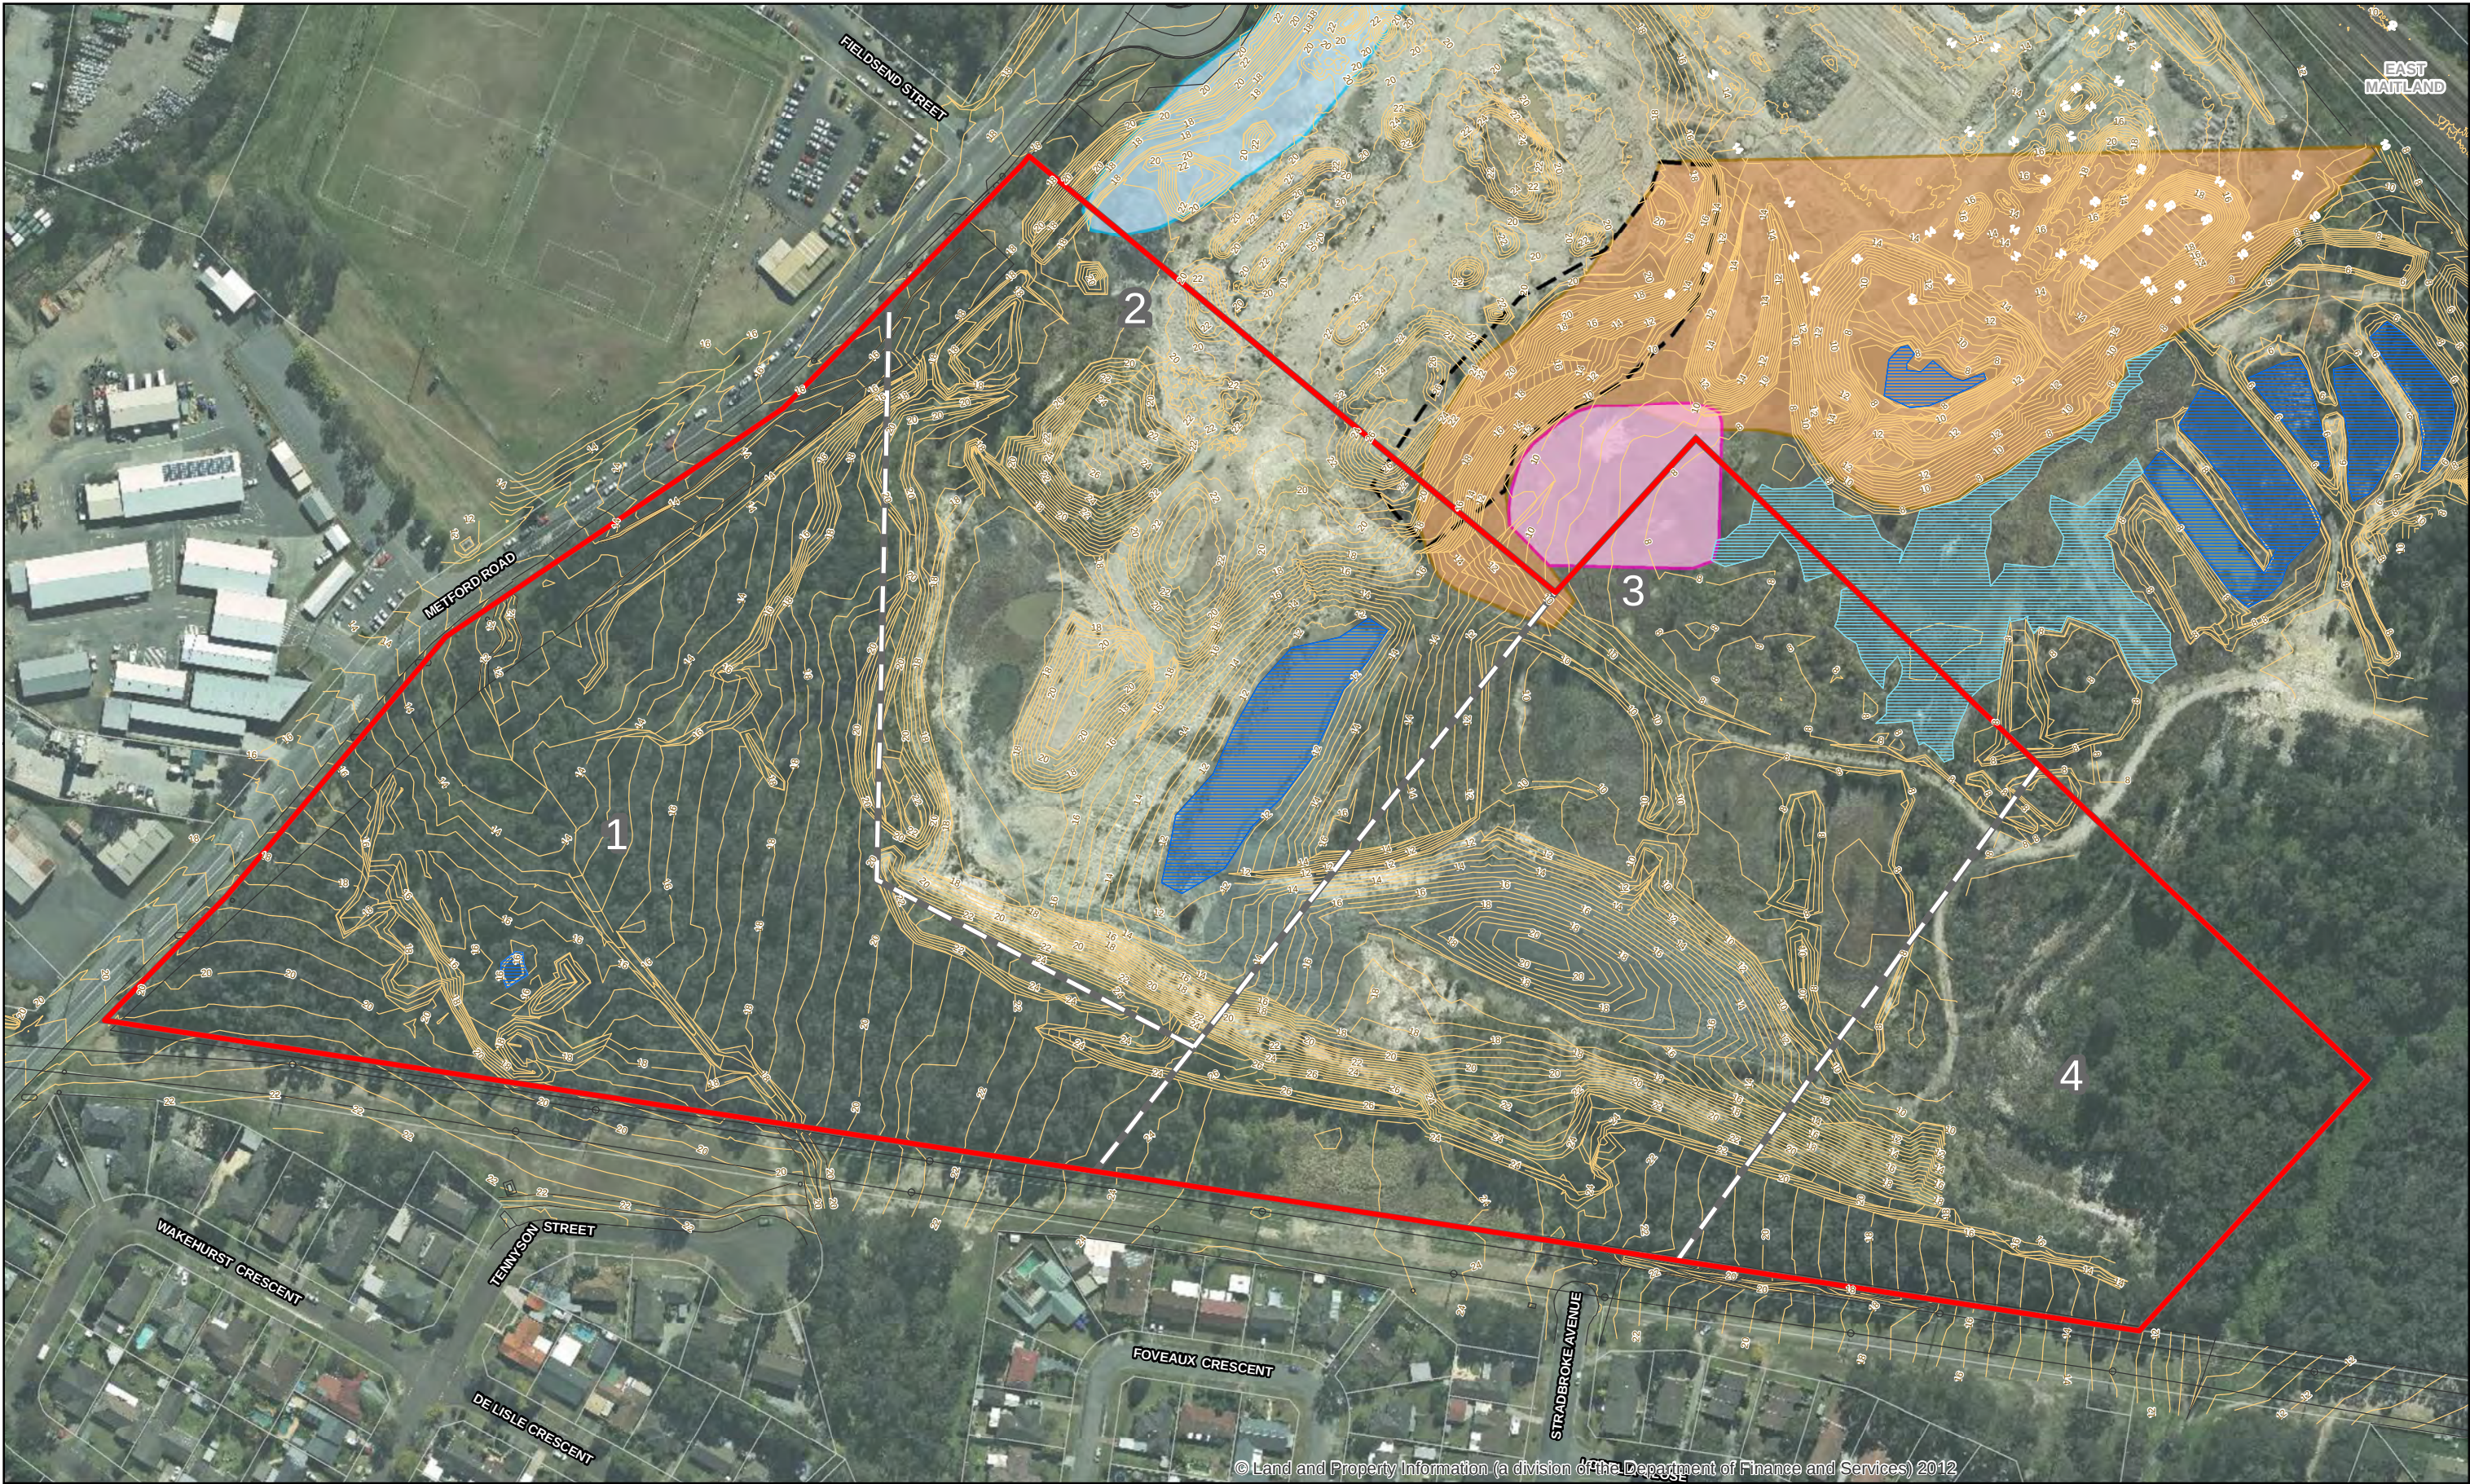


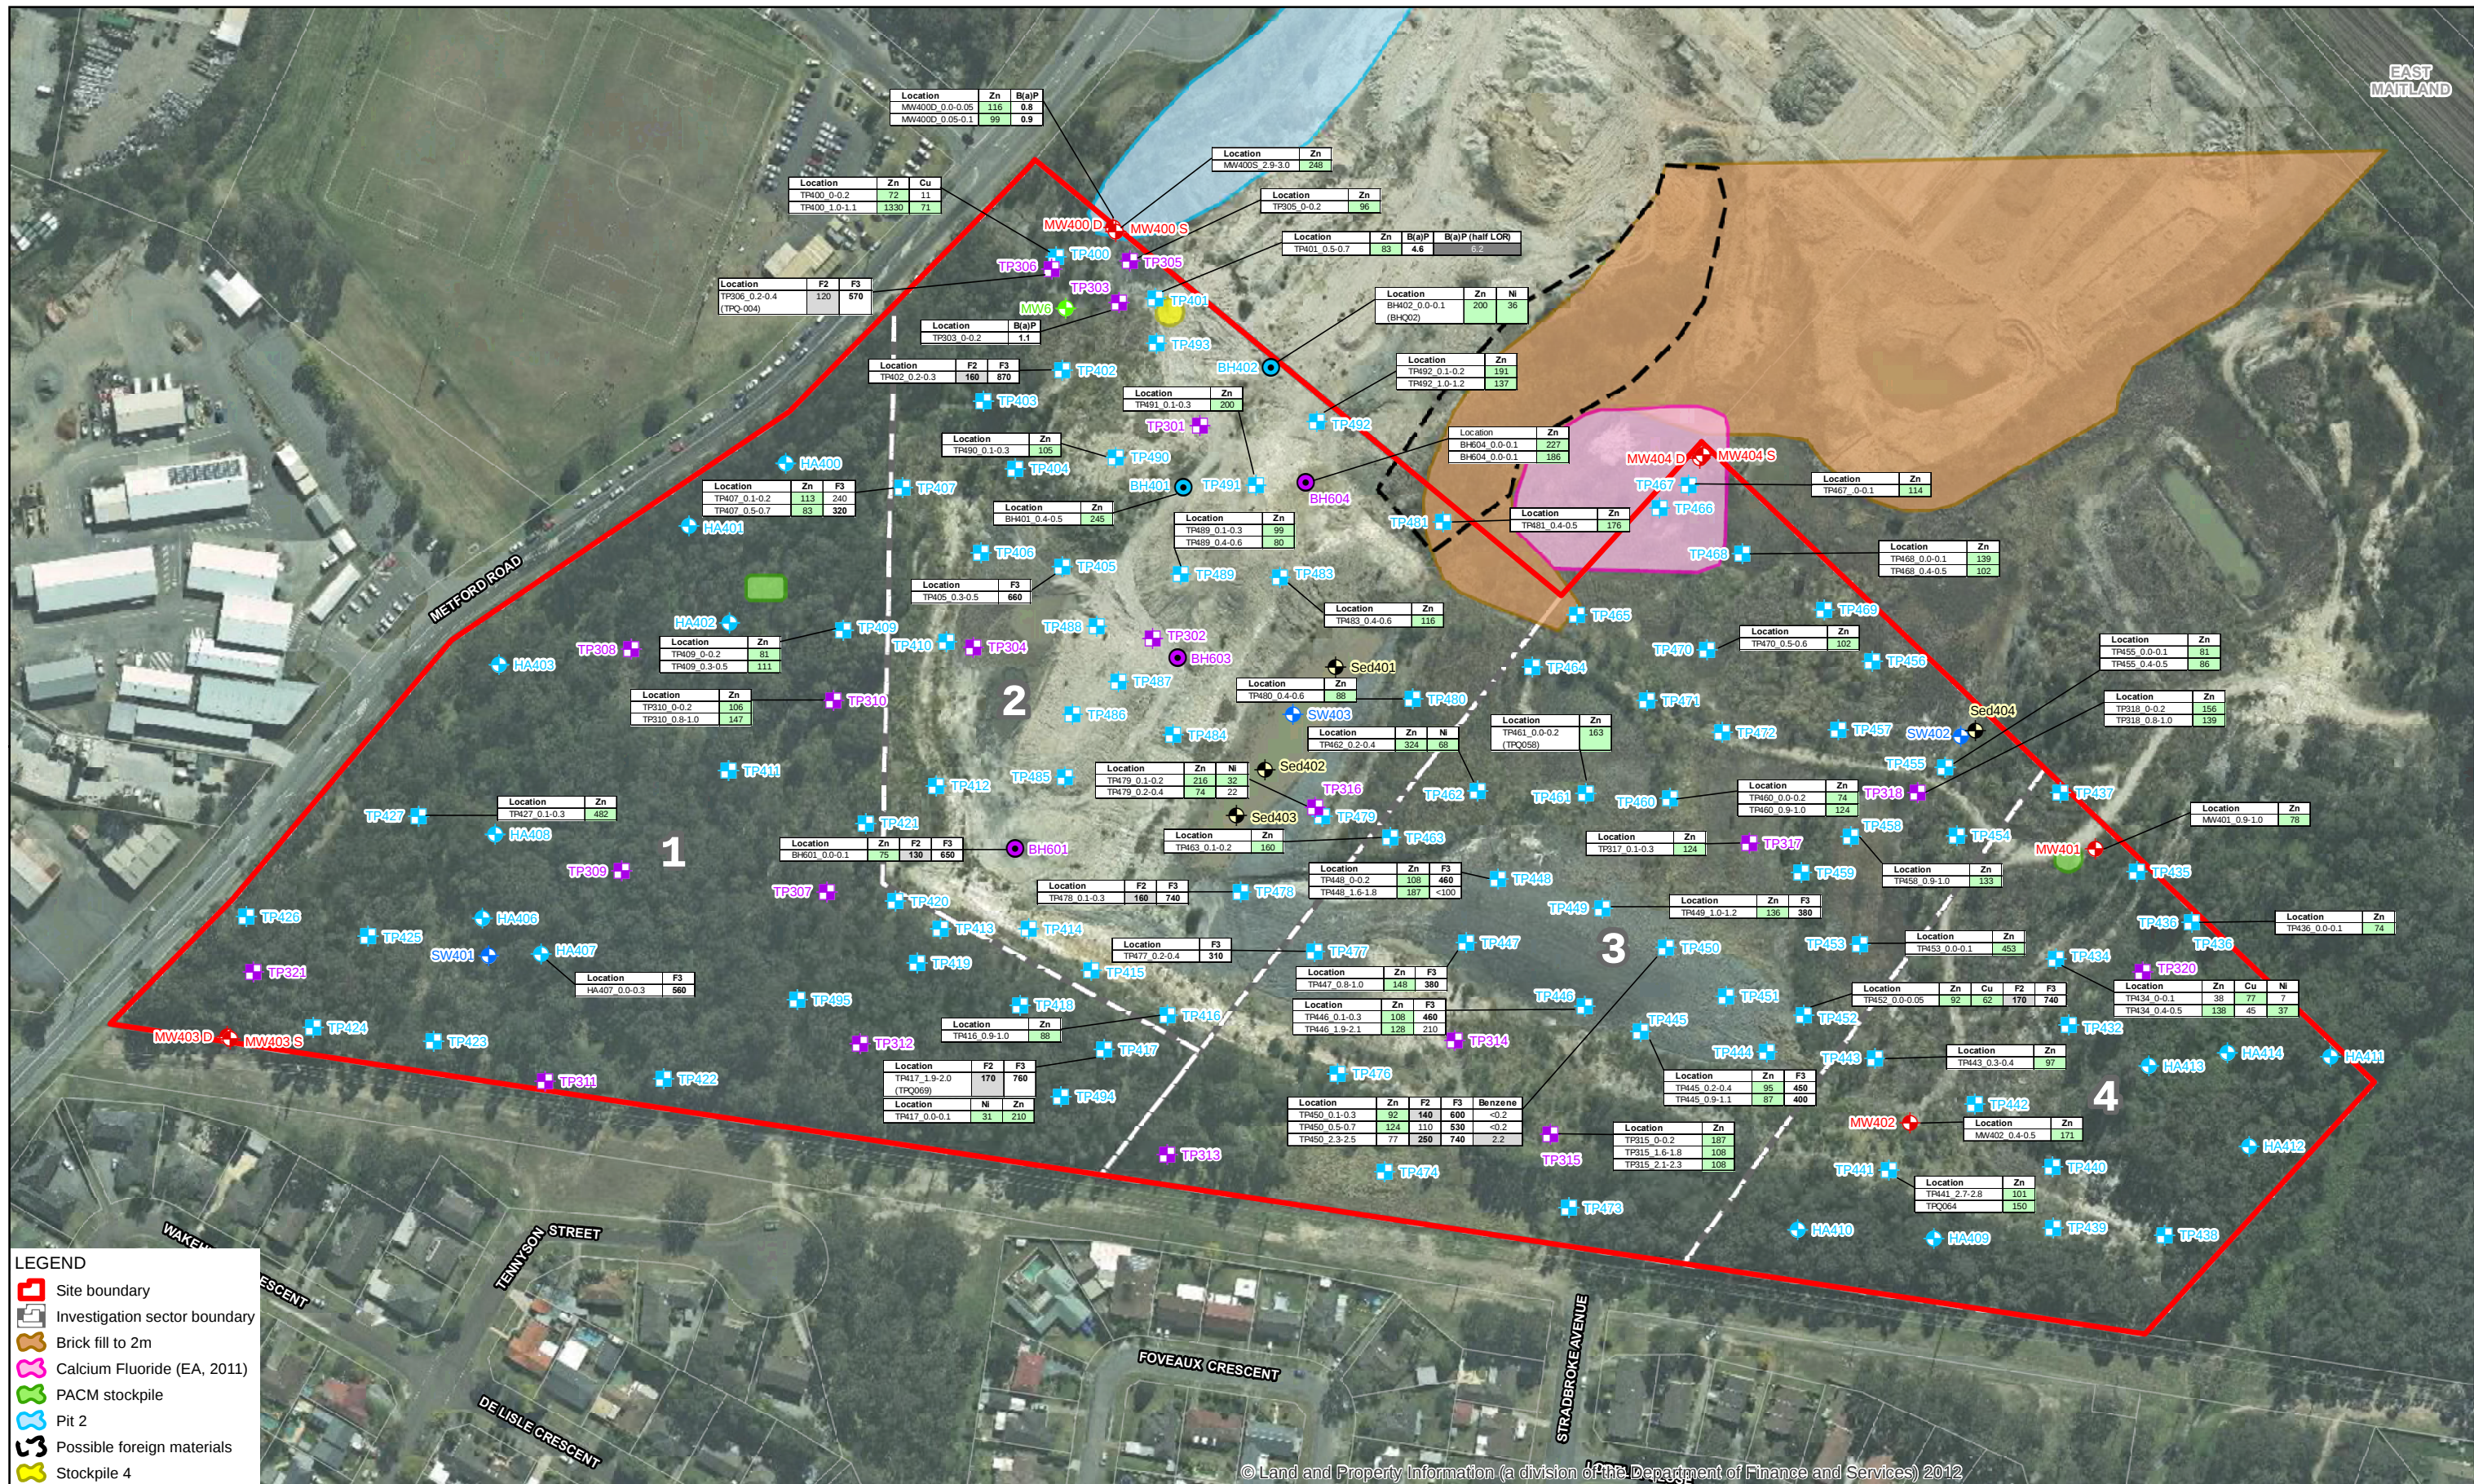

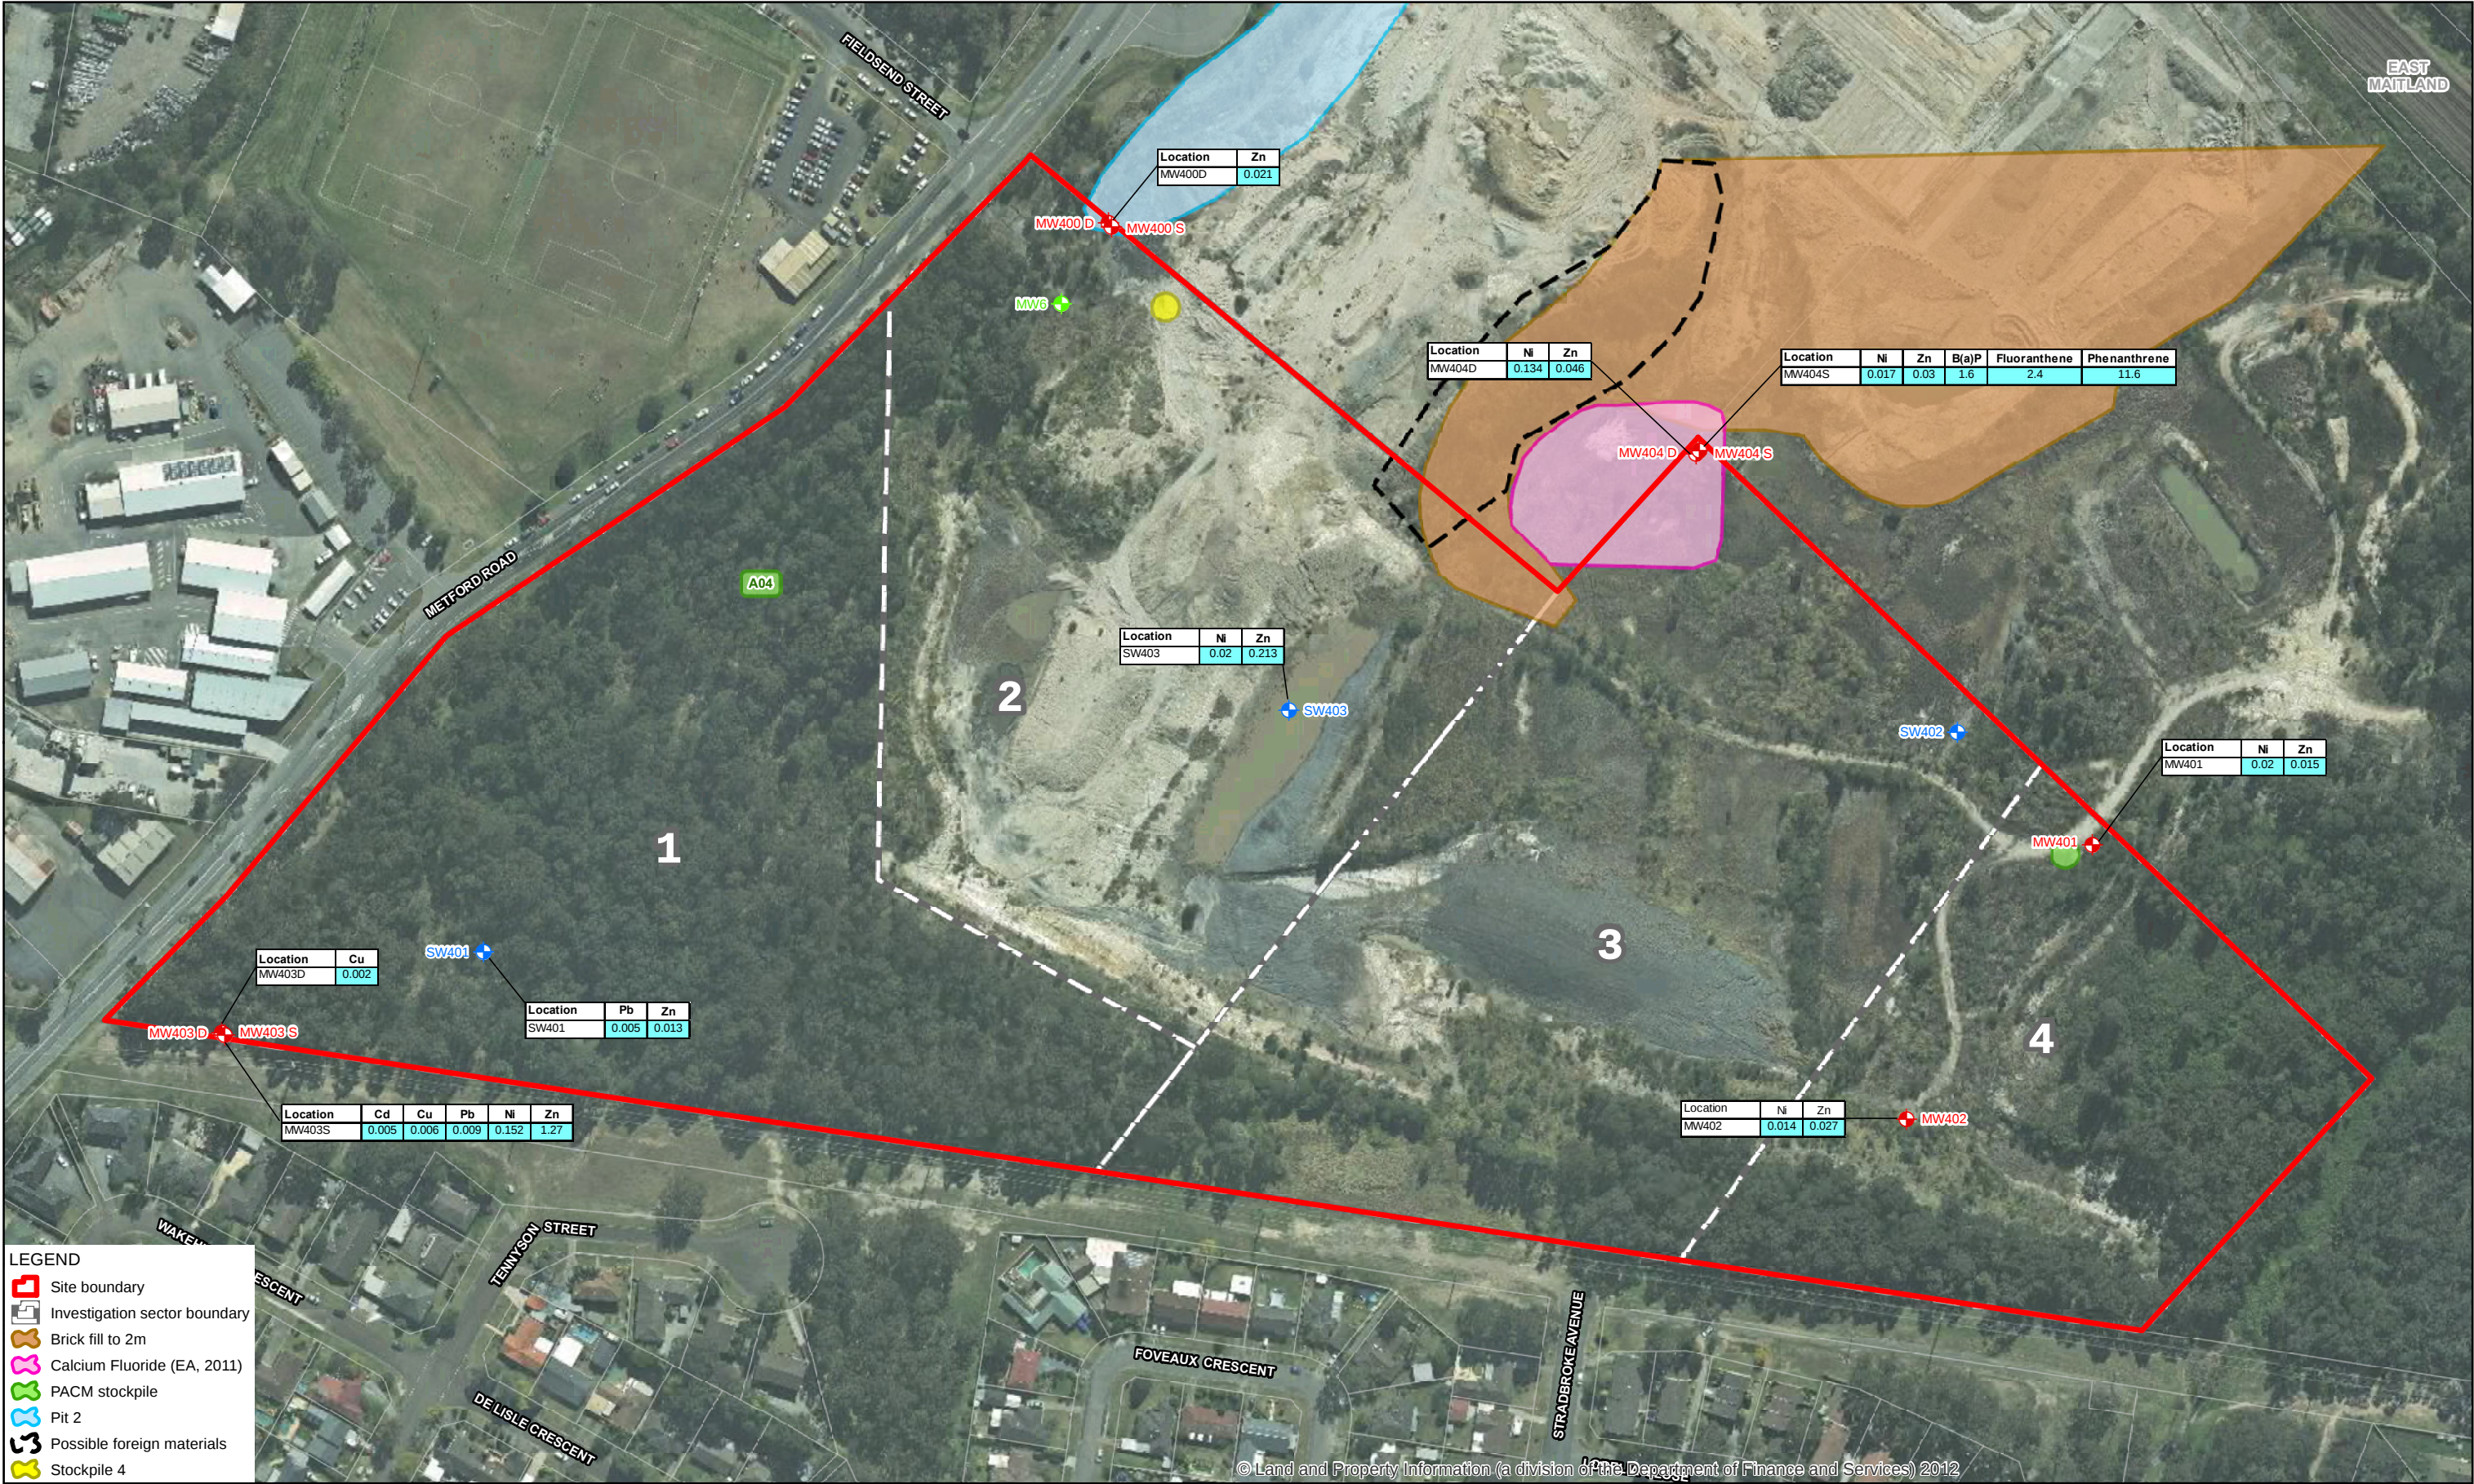


Appendix B – Woods Bagot Conceptual Drawings



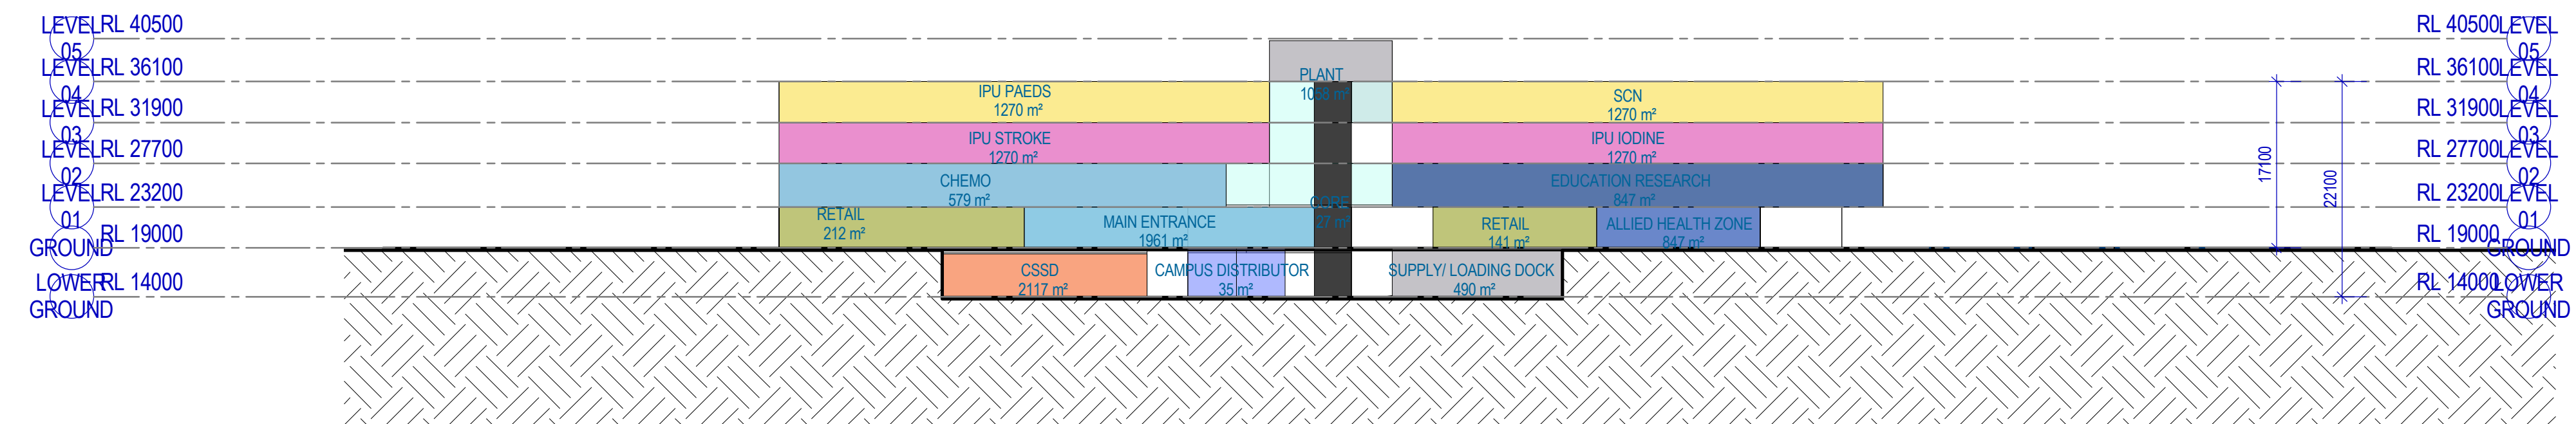

1 CROSS SECTION 1

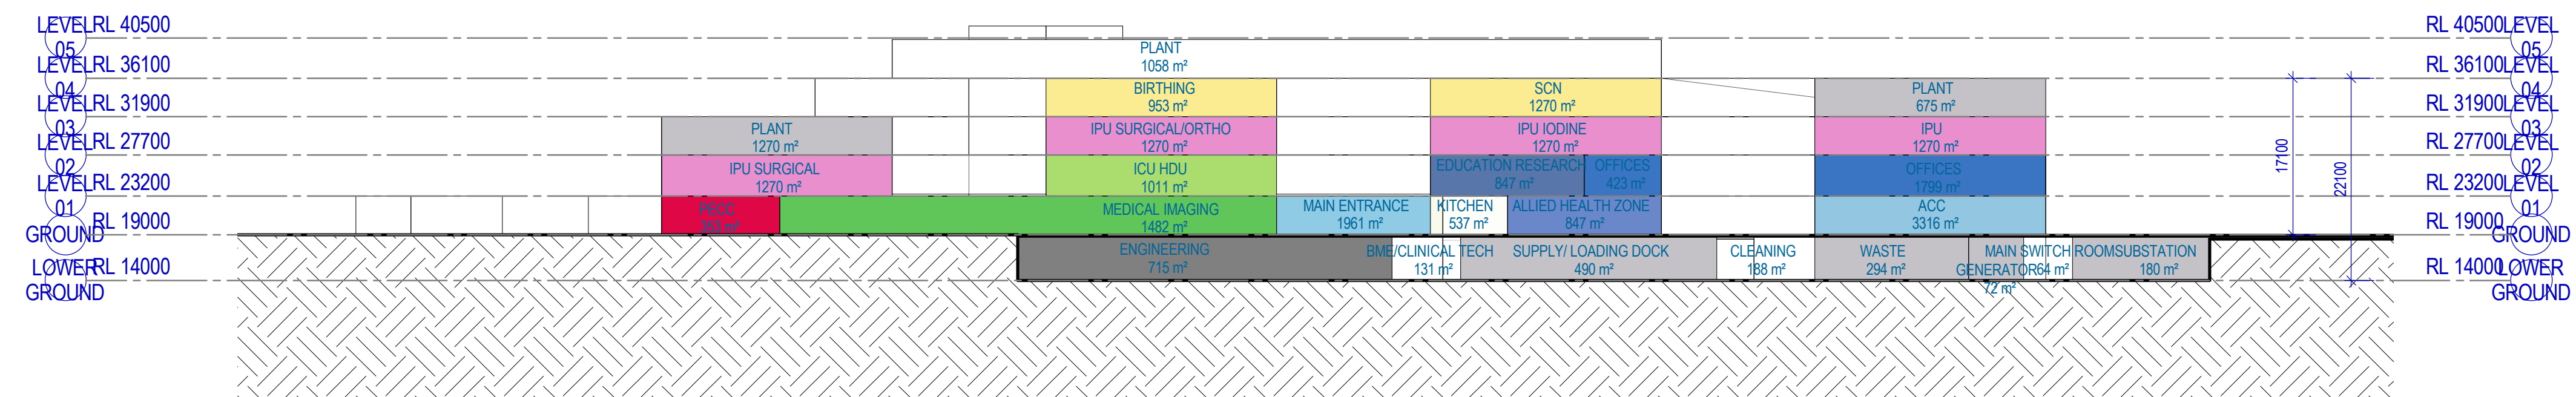

2 LONG SECTION 1