


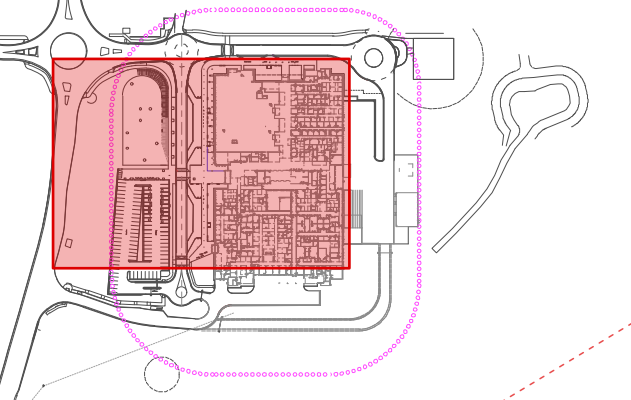

KEY PLAN

1:200 @ A0
0 2 5 10 15m 20m

NOTES

Contractor must verify all dimensions on site before commencing work or preparing shop drawings. Do not scale drawings. Resolve discrepancies with Black Beetle before proceeding. Copyright of this drawing and the design executed remain vested in Black Beetle.

13	SSI Submission	18.06.19
12	SSI Submission	09.04.19
11	SSI Submission	03.04.19
10	SSI Submission	02.04.19
09	SSI Submission	28.03.19
08	SSI Submission	14.03.19
07	SSI Submission	18.02.19
06	SSI Submission	17.02.19
05	SSI Submission	14.02.19
04	Schematic Design	13.02.19
03	Schematic Design	17.01.19
02	Preliminary Schematic Design	10.12.18
01	Draft for Review	30.11.18

Rev	Description	Date
-----	-------------	------

MANAGING CONTRACTOR

MULTIPLEX

CONSULTANTS

PROJECT MANAGEMENT

CBRE

CBRE

ARCHITECTURE

BIN

BIN

STRUCTURES & CIVIL

TTW Taylor
Thomson
Whitting
612 4088 1000 | 40 Church Street St Leonards NSW 2060

HYDRAULIC & FIRE

MECHANICAL

ELECTRICAL

CLIENT



PROJECT

NEW MAITLAND HOSPITAL
Metford Road, MetfordDRAWING TITLE
Landscape Concept Plan
Quadrant 00


STATUS	SSI	JOB NO.	1229
SCALE AT A0	1:200	DRAWN	GB/LT
		CO-ORDINATED	GB/IK
		CHECKED	IK
		APPROVED	GB/IK
DWG NO.	BBE-LSA-DRW-G00-104	ISSUE	13

Original Sheet Size A0 - 1189 x 841mm

FOR INFORMATION



KEY PLAN

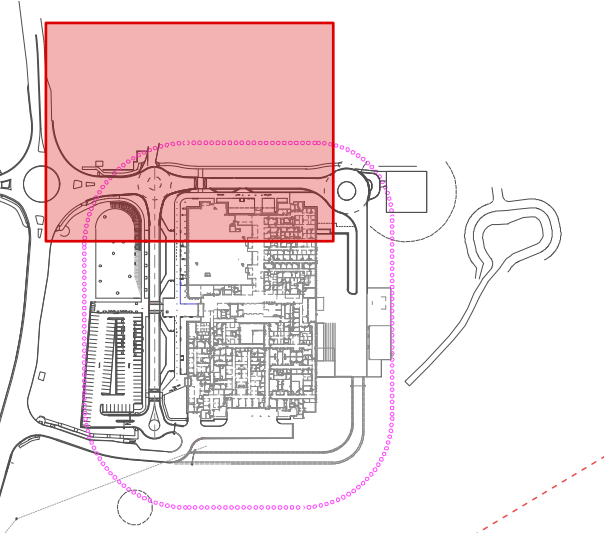1:200 @ A0
0 2 5 10 15m 20m

NOTES

Contractor must verify all dimensions on site before commencing work or preparing shop drawings. Do not scale drawings. Resolve discrepancies with Black Beetle before proceeding. Copyright of this drawing and the design executed remain vested in Black Beetle.

13	SSI Submission	18.06.19
12	For Co-ordination	06.05.19
11	SSI Submission	03.04.19
10	SSI Submission	02.04.19
09	SSI Submission	28.03.19
08	SSI Submission	14.03.19
07	SSI Submission	18.02.19
06	SSI Submission	17.02.19
05	SSI Submission	14.02.19
04	Schematic Design	14.02.19
03	Schematic Design	17.01.19
02	Preliminary Schematic Design	10.12.18
01	Draft for Review	30.11.18

Rev	Description	Date
-----	-------------	------

MANAGING CONTRACTOR

MULTIPLEX

CONSULTANTS

PROJECT MANAGEMENT

CBRE

ARCHITECTURE

BIN



STRUCTURES & CIVIL

TTW Taylor
Thomson
Whitting
612 8088 1000 | 401 Chardon Street St Leonards NSW 2059

HYDRAULIC & FIRE

MECHANICAL

ELECTRICAL

CLIENT



PROJECT

NEW MAITLAND HOSPITAL
Metford Road, Metford


DRAWING TITLE

Landscape Concept Plan
Quadrant A0

STATUS	SSI	JOB NO.	1229
SCALE AT A0	1:200	DRAWN	GB/LT
		CO-ORDINATED	GB/IK
		CHECKED	IK
		APPROVED	GB/IK
DWG NO.	BBE-LSA-DRW-GA0-101	ISSUE	13

Original Sheet Size A0 - 1188 x 841mm

FOR INFORMATION

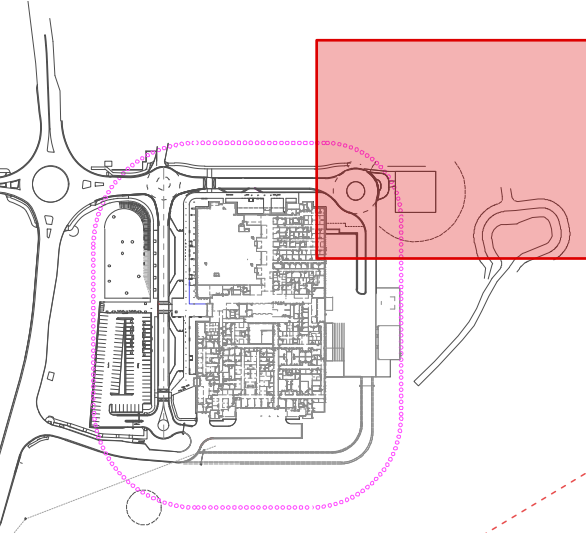

10	SSI Submission	18.06.19
09	SSI Submission	02.04.19
08	SSI Submission	28.03.19
07	SSI Submission	14.03.19
06	SSI Submission	18.02.19
05	SSI Submission	14.02.19
04	Schematic Design	14.02.19
03	Schematic Design	17.01.19
02	Preliminary Schematic Design	10.12.18
01	Draft for Review	30.11.18

Rev	Description	Date
-----	-------------	------

MANAGING CONTRACTOR

MULTIPLEX

CONSULTANTS

PROJECT MANAGEMENT

CBRE

CBRE

ARCHITECTURE

BIN

BTM

STRUCTURES & CIVIL

TTW Taylor
Thomson
Whitting

HYDRAULIC & FIRE

MECHANICAL

ELECTRICAL

CLIENT



PROJECT

NEW MAITLAND HOSPITAL
Metford Road, Metford

DRAWING TITLE

Landscape Concept Plan
Quadrant B0

STATUS	SSI	JOB NO.	1229
SCALE AT A0	1:200	DRAWN	GB/LT
		CO-ORDINATED	GB/IK
		CHECKED	IK
		APPROVED	GB/IK
DWG NO.	BBE-LSA-DRW-G00-102	ISSUE	10

REFER TO BBE-LSA-DRW-G00-101

REFER TO BBE-LSA-DRW-G00-103

REFER TO BBE-LSA-DRW-G00-105

FOR INFORMATION