

REFER TO BBE-LSA-DRW-GB0-102

BOUNDARY

EXISTING SCRUB / BUSHLAND

EXISTING SCRUB / BUSHLAND

PLANTING TO REGRADED SLOPE
HYDROMULCH GRASSES AND TREES
(PLANT MIX 11)

PM11

EXISTING CHITTER PILE
PLANTING TO REGRADED SLOPE
HYDROMULCH GRASSES
(PLANT MIX 8)

PM8

REFER TO BBE-LSA-DRW-GE0-106



black beetle

Landscape Architecture and Design

Black Beetle Pty Ltd
Level 01 | 1073 Pittwater Road, Collaroy NSW 2097
Tel: 0422 104 416
email: blackbeetle@blackbeetle.com.au

NORTH

KEY PLAN

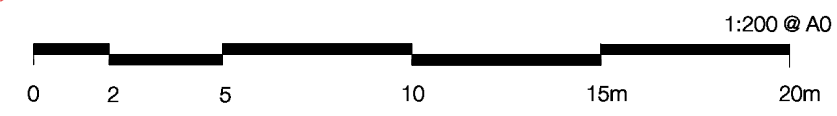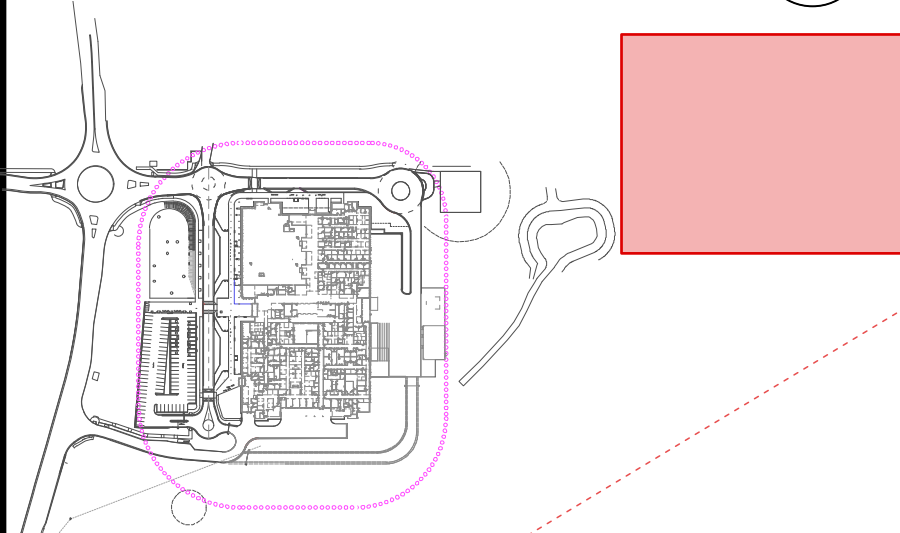

NOTES

Contractor must verify all dimensions on site before commencing work or preparing shop drawings. Do not scale drawings. Resolve discrepancies with Black Beetle before proceeding. Copyright of this drawing and the design executed remain vested in Black Beetle.

07	SSI Submission	18.06.19
06	SSI Submission	14.03.19
05	SSI Submission	14.02.19
04	Schematic Design	14.02.19
03	Schematic Design	17.01.19
02	Preliminary Schematic Design	10.12.18
01	Draft for Review	30.11.18

Rev	Description	Date
-----	-------------	------

MANAGING CONTRACTOR

MULTIPLEX

CONSULTANTS

PROJECT MANAGEMENT

CBRE

CBRE

ARCHITECTURE

BVN



STRUCTURES & CIVIL

TTW Taylor
Thomson
Whitting

6/12-2008/2009 | 40 Chardon Street St Leonards NSW 2058

HYDRAULIC & FIRE

MECHANICAL

ELECTRICAL

CLIENT



PROJECT

NEW MAITLAND HOSPITAL
Metford Road, Metford



DRAWING TITLE

Landscape Concept Plan
Quadrant C0

STATUS		JOB NO.	
SSI		1229	
SCALE AT A0	DRAWN	CO-ORDINATED	CHECKED
1:200	GB/LT	GB/IK	IK
DWG NO.	ISSUE		
BBE-LSA-DRW-GC0-103	07		

Original Sheet Size A0 - 1188 x 841mm

FOR INFORMATION

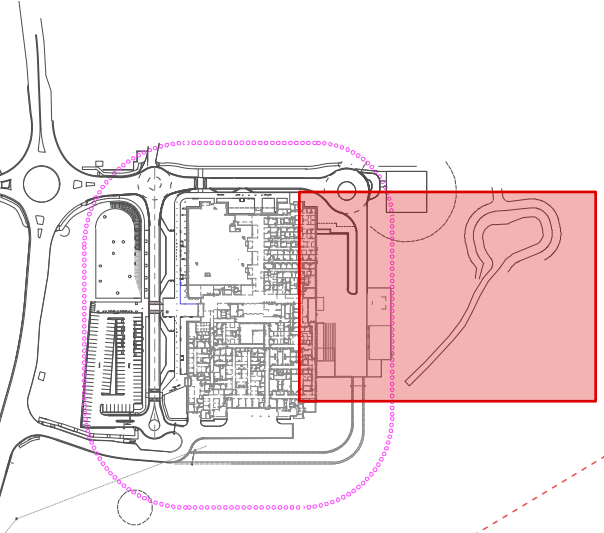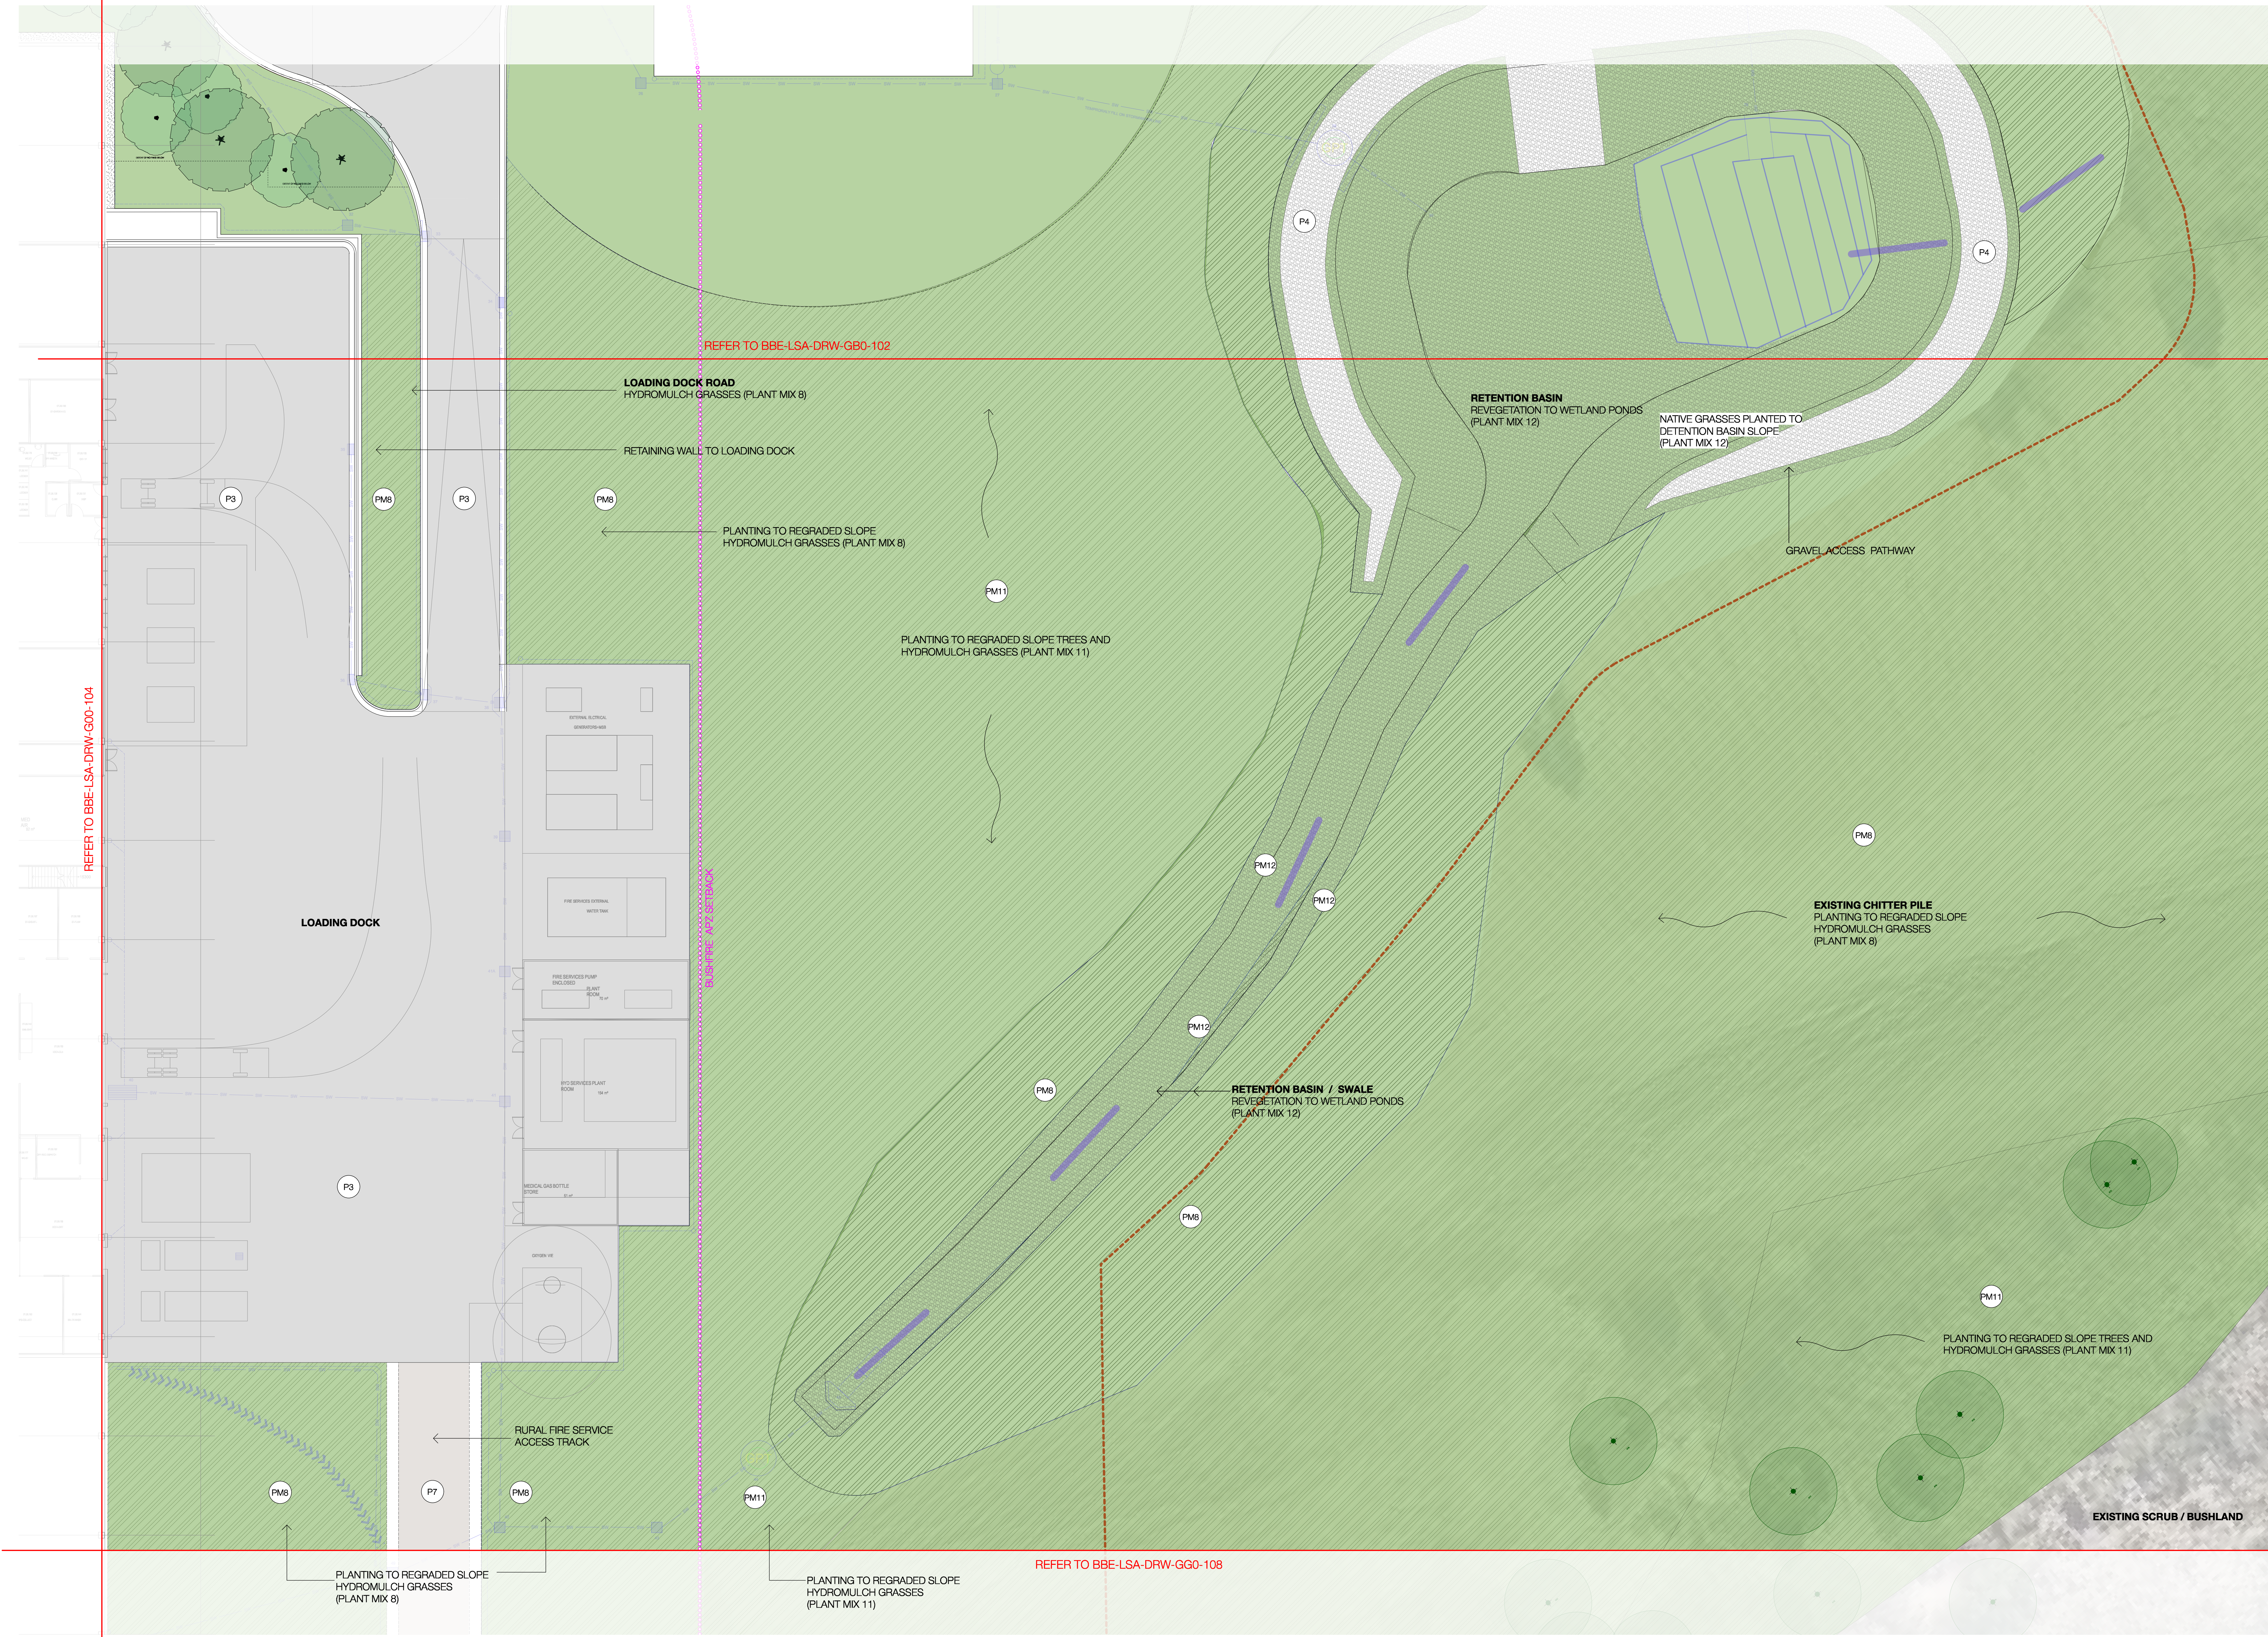

NOTES
Contractor must verify all dimensions on site before commencing work or
resurveying shop drawings. Do not scale drawings. Resolve discrepancies with
Black Beetle before proceeding. Copyright of this drawing and the design
executed remain vested in Black Beetle

10	SSI Submission	19.06.19
09	SSI Submission	18.06.19
08	SSI Submission	09.04.19
07	SSI Submission	28.03.19
06	SSI Submission	14.03.19
05	SSI Submission	14.02.19
04	Schematic Design	14.02.19
03	Schematic Design	17.01.19
02	Preliminary Schematic Design	10.12.18
01	Draft for Review	30.11.18

Rev	Description	Date
-----	-------------	------

MANAGING CONTRACTOR

MULTIPLEX

CONSULTANTS

PROJECT MANAGEMENT

CBRE

ARCHITECTURE

BVN

STRUCTURES & CIVIL

TTW Taylor
Thomson
Whitting
612 BARRIE STREET | 4th Floor Sydney NSW 2000

HYDRAULIC & FIRE

MECHANICAL

ELECTRICAL

CLIENT

NSW Health
GOVERNMENT Infrastructure


PROJECT

NEW MAITLAND HOSPITAL
Metford Road, Metford



DRAWING TITLE

Landscape Concept Plan
Quadrant D0

STATUS	SSI	JOB NO.	1229
SCALE AT A0	1:200	DRAWN	GB / LT
		CO-ORDINATED	GB / IK
		CHECKED	IK
		APPROVED	GB / IK
DWG NO.	BBE-LSA-DRW-GQ0-105	ISSUE	10

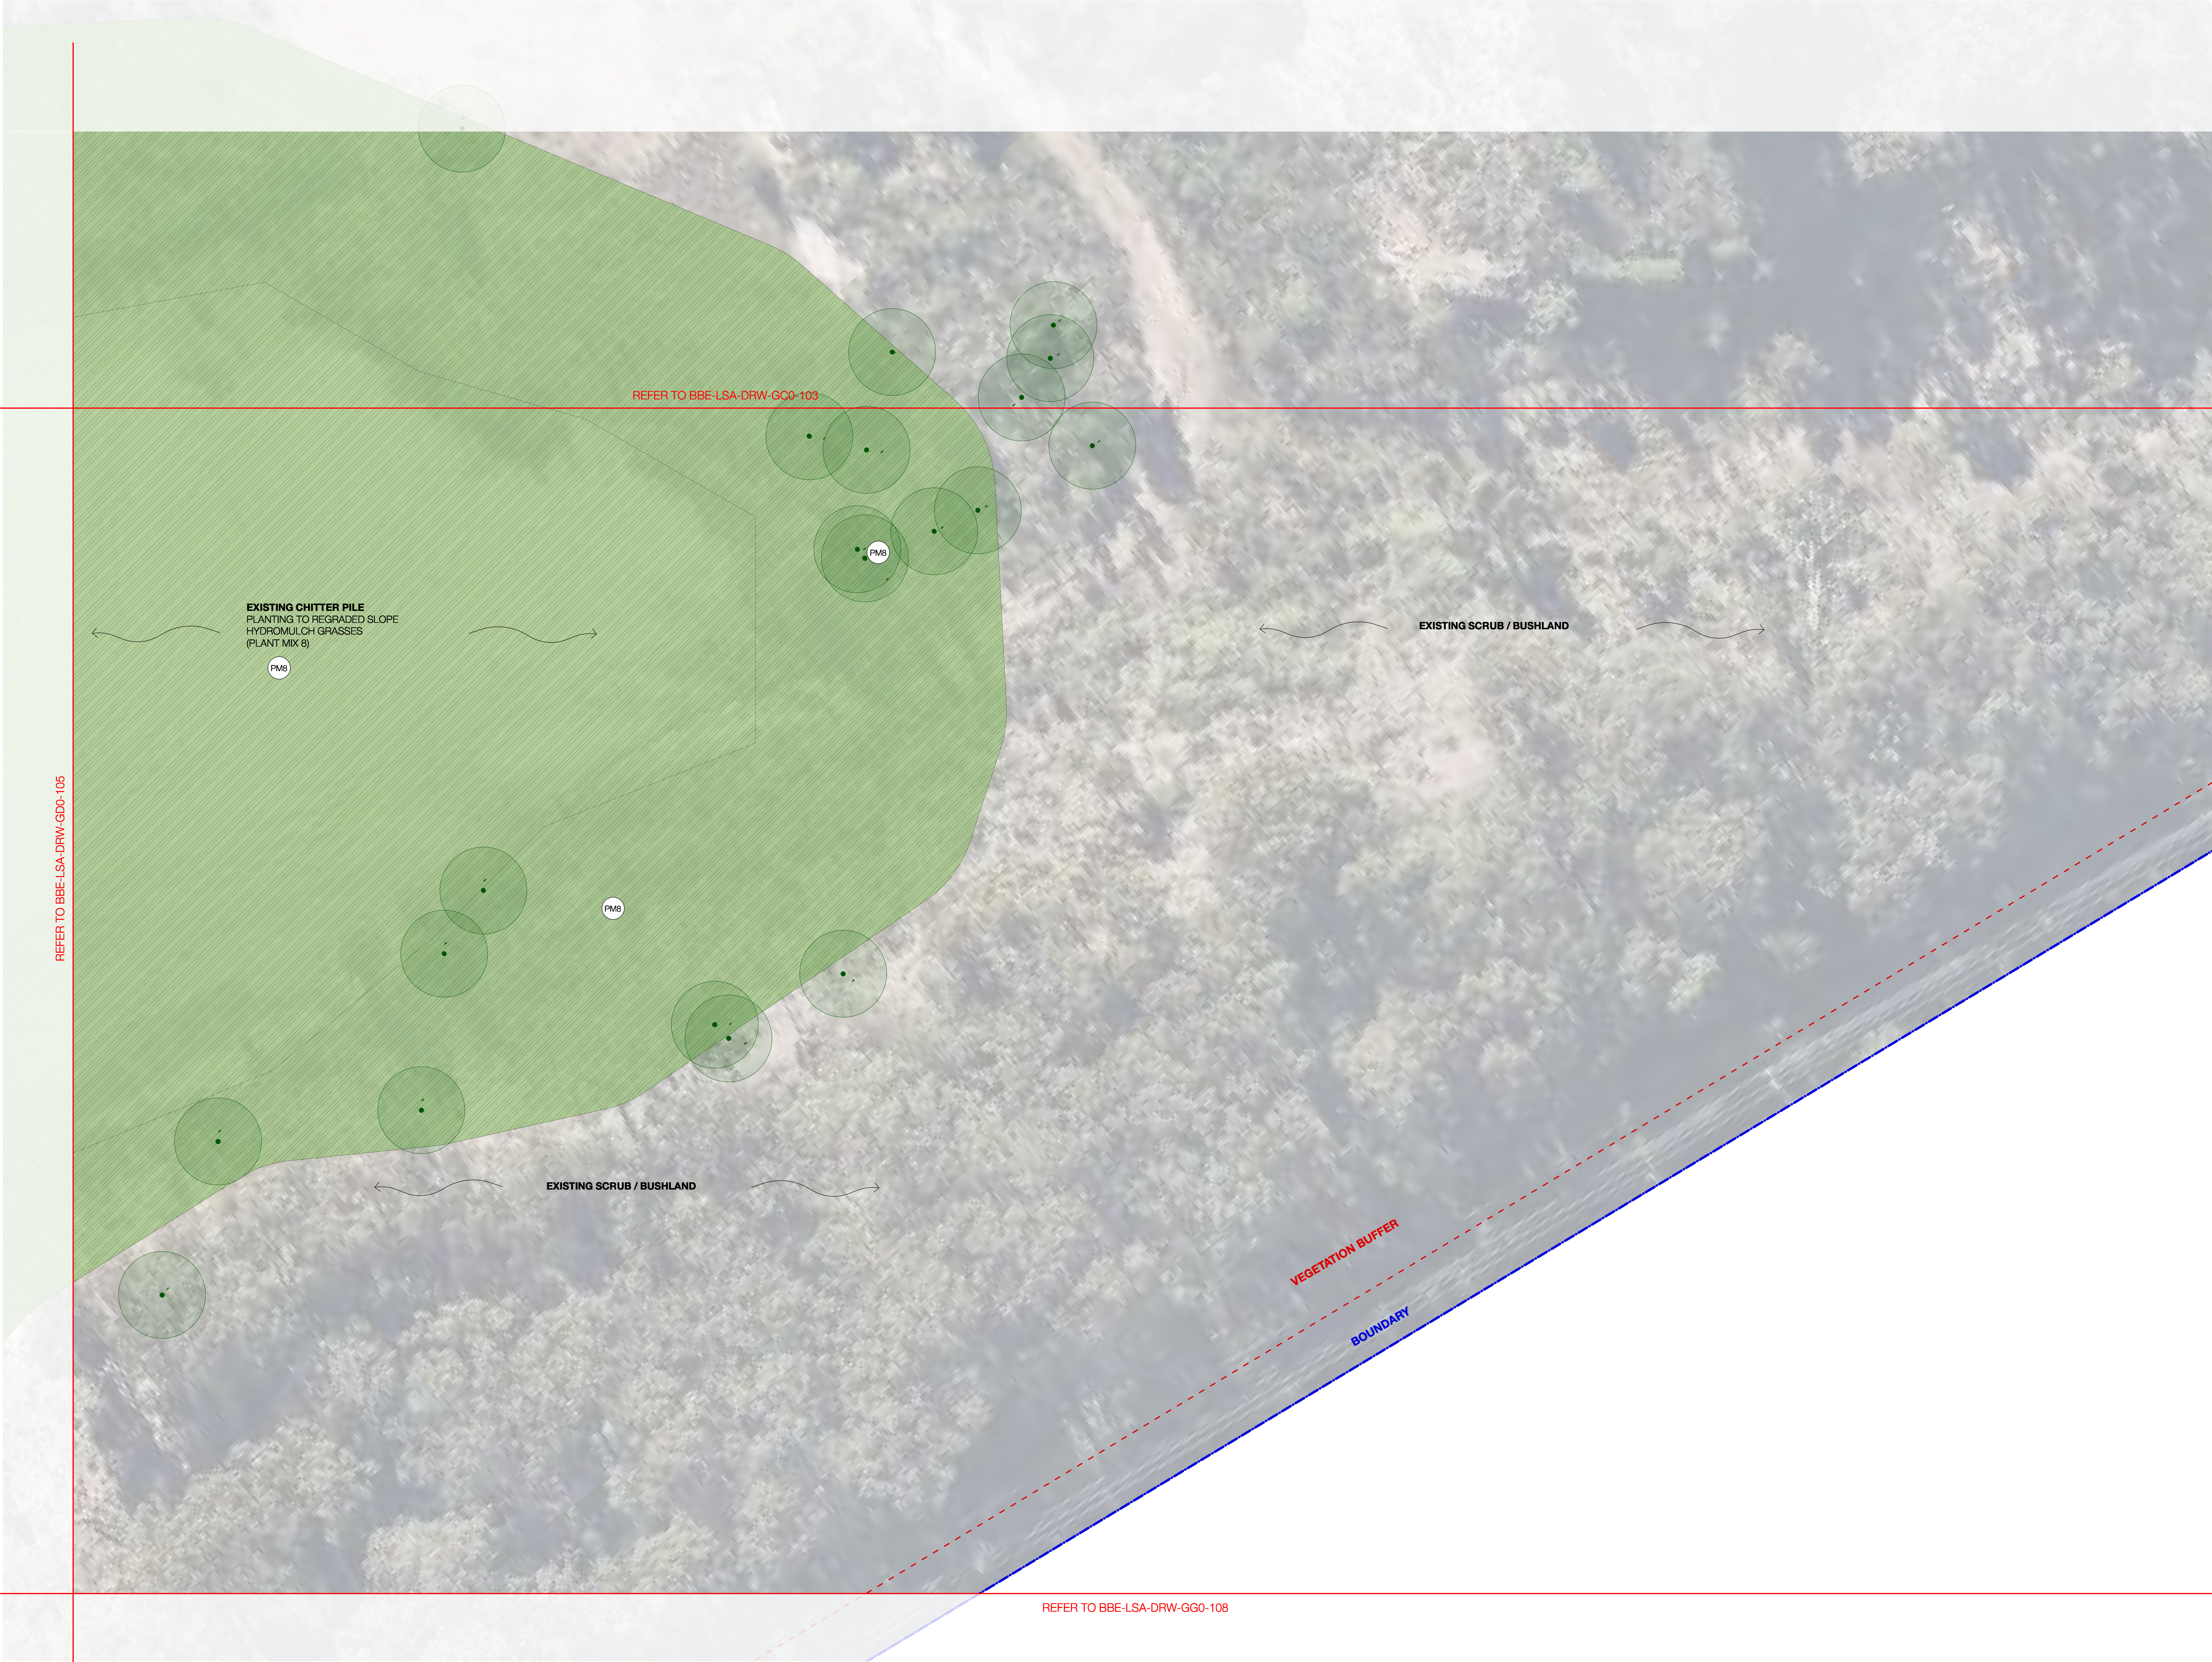

KEY PLAN

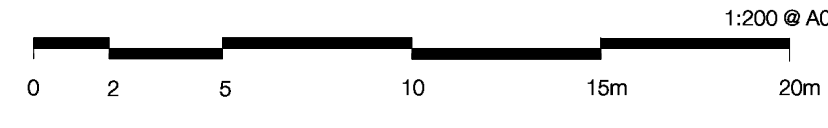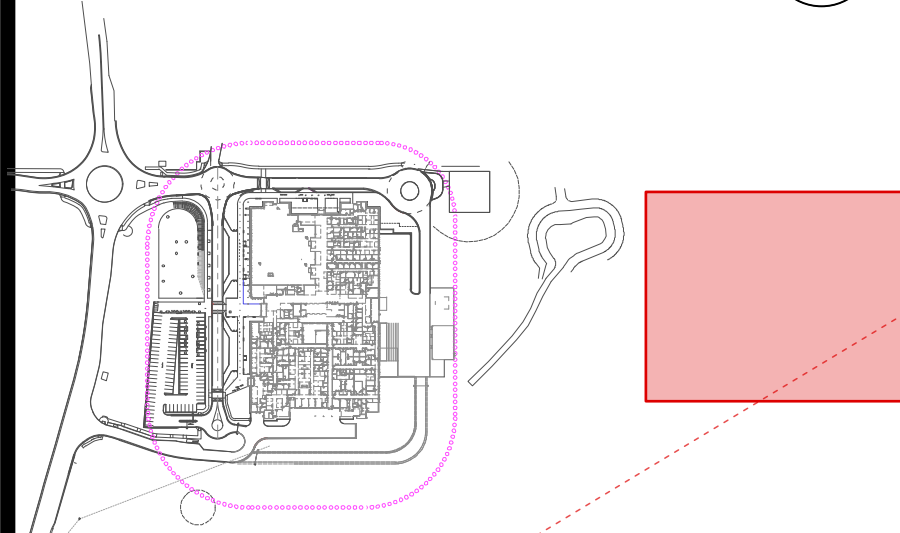

NOTES
Contractor must verify all dimensions on site before commencing work or preparing shop drawings. Do not scale drawings. Resolve discrepancies with Black Beetle before proceeding. Copyright of this drawing and the design executed remain vested in Black Beetle

09	SSI Submission	18.08.19
08	SSI Submission	09.04.19
07	SSI Submission	28.03.19
06	SSI Submission	14.03.19
05	SSI Submission	14.02.19
04	Schematic Design	14.02.19
03	Schematic Design	17.01.19
02	Preliminary Schematic Design	10.12.18
01	Draft for Review	30.11.18

Rev	Description	Date
-----	-------------	------

MANAGING CONTRACTOR

MULTIPLEX

CONSULTANTS

PROJECT MANAGEMENT

CBRE

CBRE

ARCHITECTURE

BVN



STRUCTURES & CIVIL

TTW Taylor
Thomson
Whitting
6/12-30/09/2019 | 40 Chavasse Street St Leonards NSW 2059

HYDRAULIC & FIRE

MECHANICAL

ELECTRICAL

CLIENT



PROJECT

NEW MAITLAND HOSPITAL
Metford Road, Metford

DRAWING TITLE

Landscape Concept Plan
Quadrant E0


STATUS SSI		JOB NO. 1229	
SCALE AT A0 1:200	DRAWN GB/LT	CO-ORDINATED GB/IK	APPROVED IK
DWG NO. BBE-LSA-DRAW-GE0-106	ISSUE 09		

Original Sheet Size A0 - 1188 x 841mm

FOR INFORMATION



KEY PLAN

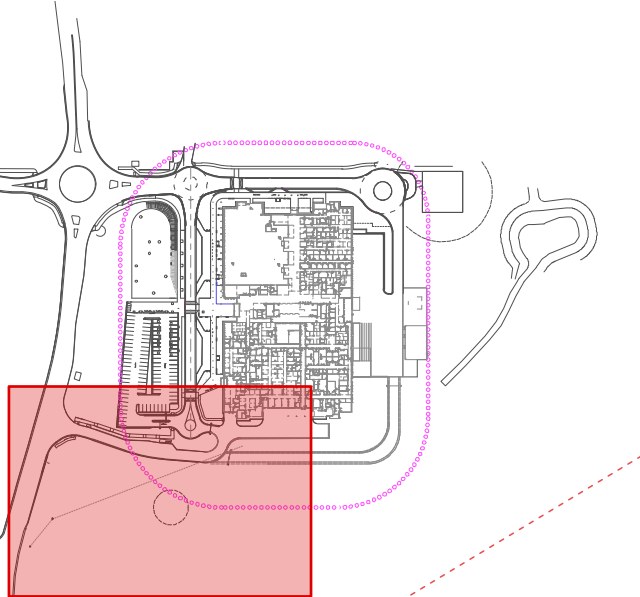1:200 @ A0
0 2 5 10 15m 20mNOTES
Contractor must verify all dimensions on site before commencing work or preparing shop drawings. Do not scale drawings. Resolve discrepancies with Black Beetle before proceeding. Copyright of this drawing and the design executed remain vested in Black Beetle.

12	SSI Submission	19.06.19
11	SSI Submission	18.06.19
10	SSI Submission	09.04.19
09	SSI Submission	03.04.19
08	SSI Submission	28.03.19
07	SSI Submission	14.03.19
06	SSI Submission	18.02.19
05	SSI Submission	14.02.19
04	Schematic Design	14.02.19
03	Schematic Design	17.01.19
02	Preliminary Schematic Design	10.12.18
01	Draft for Review	30.11.18

Rev	Description	Date
-----	-------------	------

MANAGING CONTRACTOR

MULTIPLEX

CONSULTANTS

PROJECT MANAGEMENT

CBRE

CBRE

ARCHITECTURE

BIN

TTW**TTW** Taylor
Thomson
Whitting
612 8488 1038 | 40 Chardon Street St Leonards NSW 2055

HYDRAULIC & FIRE

MECHANICAL

ELECTRICAL

CLIENT



PROJECT

NEW MAITLAND HOSPITAL
Metford Road, Metford

DRAWING TITLE

Landscape Concept Plan
Quadrant F0



STATUS	SSI	JOB NO.	1229
SCALE AT A0	1:200	DRAWN	GB / LT
		CO-ORDINATED	GB/IK
		CHECKED	IK
		APPROVED	GB/IK
DWG NO.	BBE-LSA-DRW-GF0-107	ISSUE	12

Original Sheet Size A0 - 1189 x 841mm

FOR INFORMATION



KEY PLAN

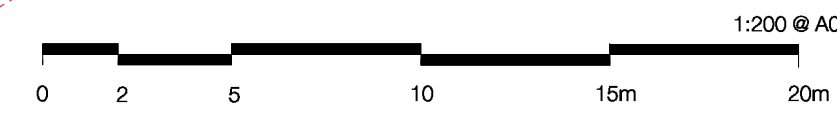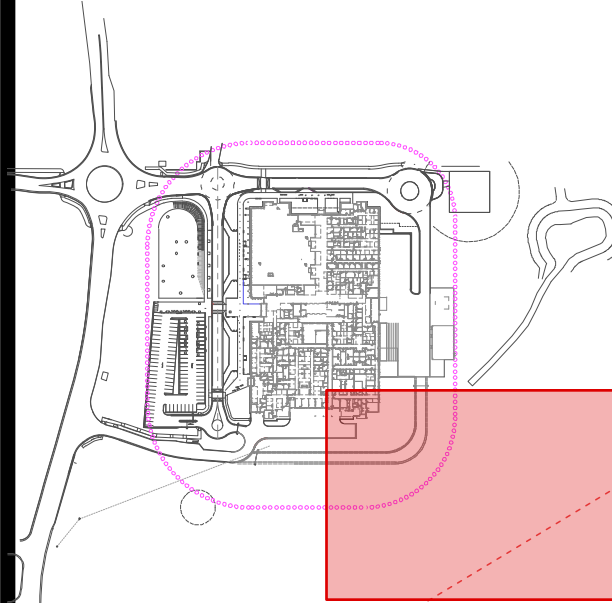

NOTES
Contractor must verify all dimensions on site before commencing work or
resorting shop drawings. Do not scale drawings. Resolve discrepancies with
Black Beetle before proceeding. Copyright of this drawing and the design
executed remain vested in Black Beetle

11	SSI Submission	19.06.19
10	SSI Submission	18.06.19
09	SSI Submission	08.04.19
08	SSI Submission	28.03.19
07	SSI Submission	14.03.19
06	SSI Submission	18.02.19
05	SSI Submission	14.02.19
04	Schematic Design	14.02.19
03	Schematic Design	17.01.19
02	Preliminary Schematic Design	10.12.18
01	Draft for Review	30.11.18

Rev	Description	Date
-----	-------------	------

MANAGING CONTRACTOR

MULTIPLEX

CONSULTANTS

PROJECT MANAGEMENT

CBRE

CBRE

ARCHITECTURE

BVN

BVN

STRUCTURES & CIVIL

TTW Taylor
Thomson
Whitting
6/12 MARR 10/2011 140 Chardston Street St Leonards NSW 1585

HYDRAULIC & FIRE

MECHANICAL

ELECTRICAL

CLIENT



PROJECT

NEW MAITLAND HOSPITAL
Metford Road, Metford


DRAWING TITLE

Landscape Concept Plan
Quadrant G0

STATUS	Design Development	JOB NO.	1229
SCALE AT A0	1:200	DRAWN	GB / LT
		CO-ORDINATED	GB / IK
		CHECKED	IK
		APPROVED	GB / IK
DWG NO.	BBE-LSA-DRW-GG0-108	ISSUE	11

Original Sheet Size A0 - 1188 x 841mm

FOR INFORMATION

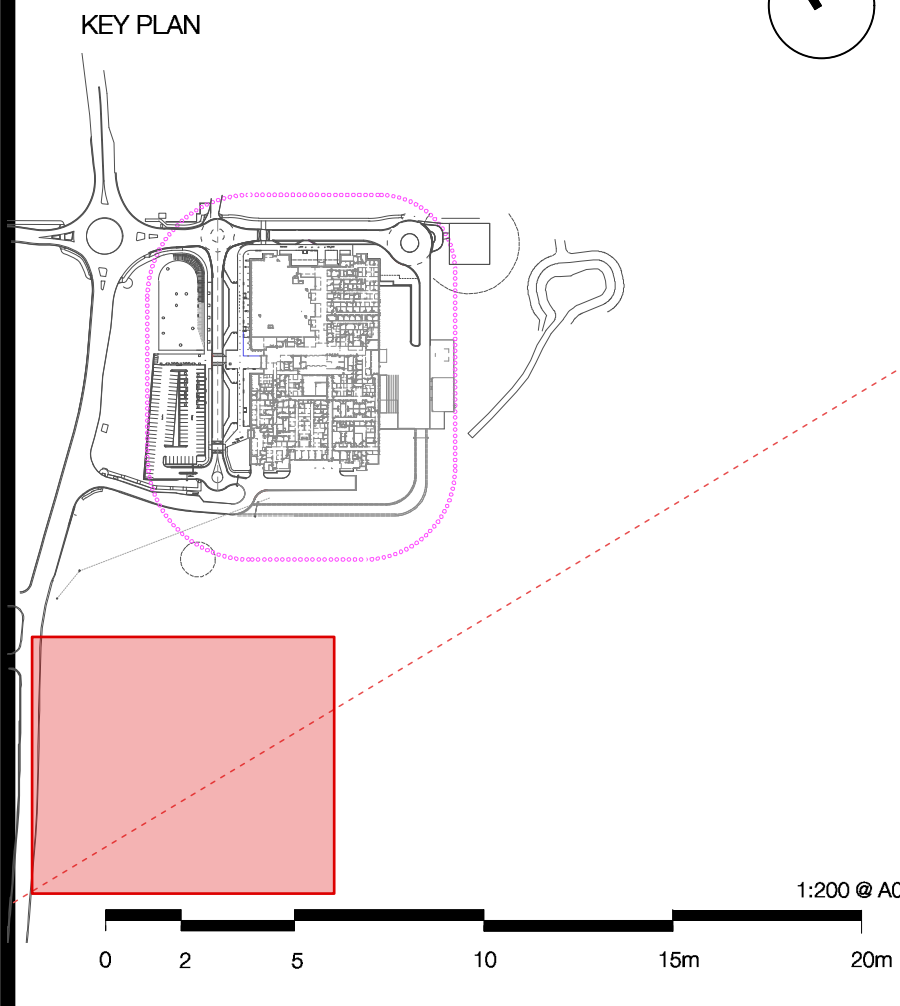

NOTES

Contractor must verify all dimensions on site before commencing work or resurveying shop drawings. Do not scale drawings. Resolve discrepancies with Black Beetle before proceeding. Copyright of this drawing and the design executed remain vested in Black Beetle

08	SSI Submission	18.06.19
07	SSI Submission	09.04.19
06	SSI Submission	28.03.19
05	SSI Submission	14.03.19
04	SSI Submission	14.02.19
03	Schematic Design	17.01.19
02	Preliminary Schematic Design	10.12.18
01	Draft for Review	30.11.18

Rev	Description	Date
-----	-------------	------

MANAGING CONTRACTOR
MULTIPLEX

CONSULTANTS
PROJECT MANAGEMENT
CBRE

ARCHITECTURE
BIN

STRUCTURES & CIVIL
TTW Taylor
Thomson
Whitting
612 9403 7288 | 40 Chavasse Street St Leonards NSW 2055

HYDRAULIC & FIRE

MECHANICAL

ELECTRICAL

CLIENT

NSW GOVERNMENT | **Health**
Infrastructure

PROJECT
NEW MAITLAND HOSPITAL
Metford Road, Metford

DRAWING TITLE
Landscape Concept Plan
Quadrant H0

STATUS SSI		JOB NO. 1229	
SCALE AT A0 1:200	DRAWN GB / LT	COORDINATED GB/IK	APPROVED IK GB/IK
DWG NO. BBE-LSA-DRW-GH0-109	ISSUE 08		