




Photomontage 03 - Sensitivity and Magnitude

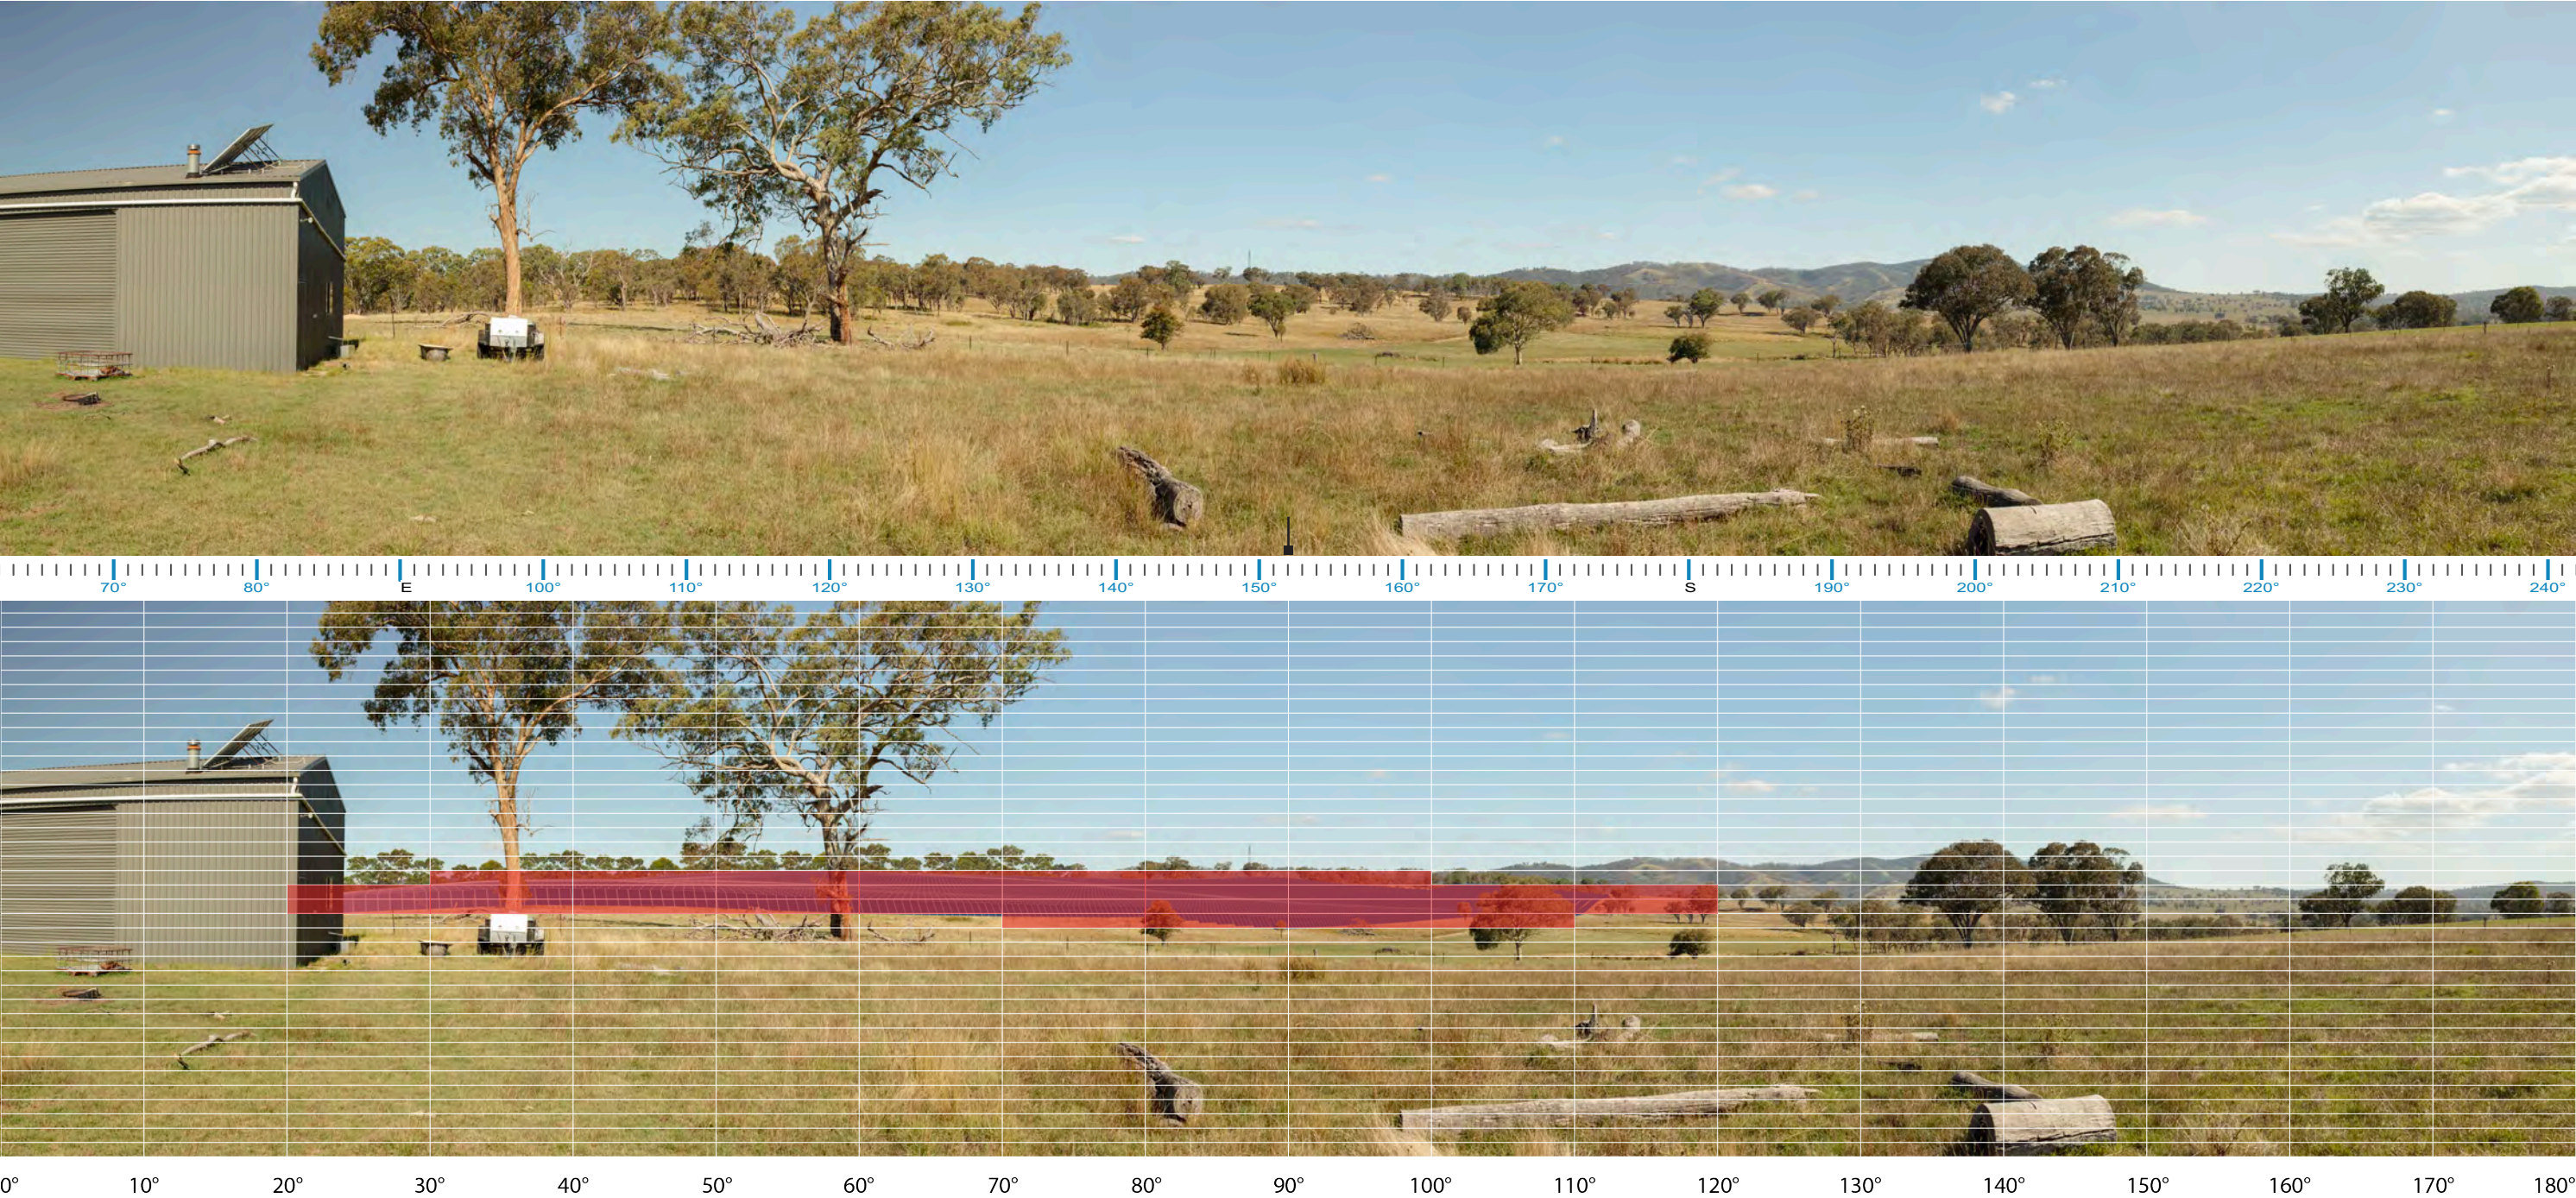

DWELLING R112 BVP08								
Coordinates	Distance to development:	Viewpoint Type:	Viewpoint Sensitivity:	Scenic Quality:	Overall Sensitivity:	Occupied Cells:	Magnitude Rating:	Visual Impact Rating:
30°53'11.27"S 151°10'19.92"E	0.12 km	R112	Moderate	Low	Moderate	31	Very High	High

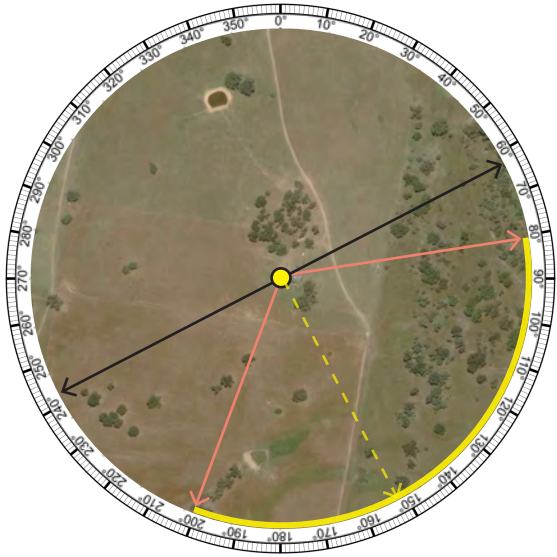


Photomontage 03 - Visual Impact Rating: High

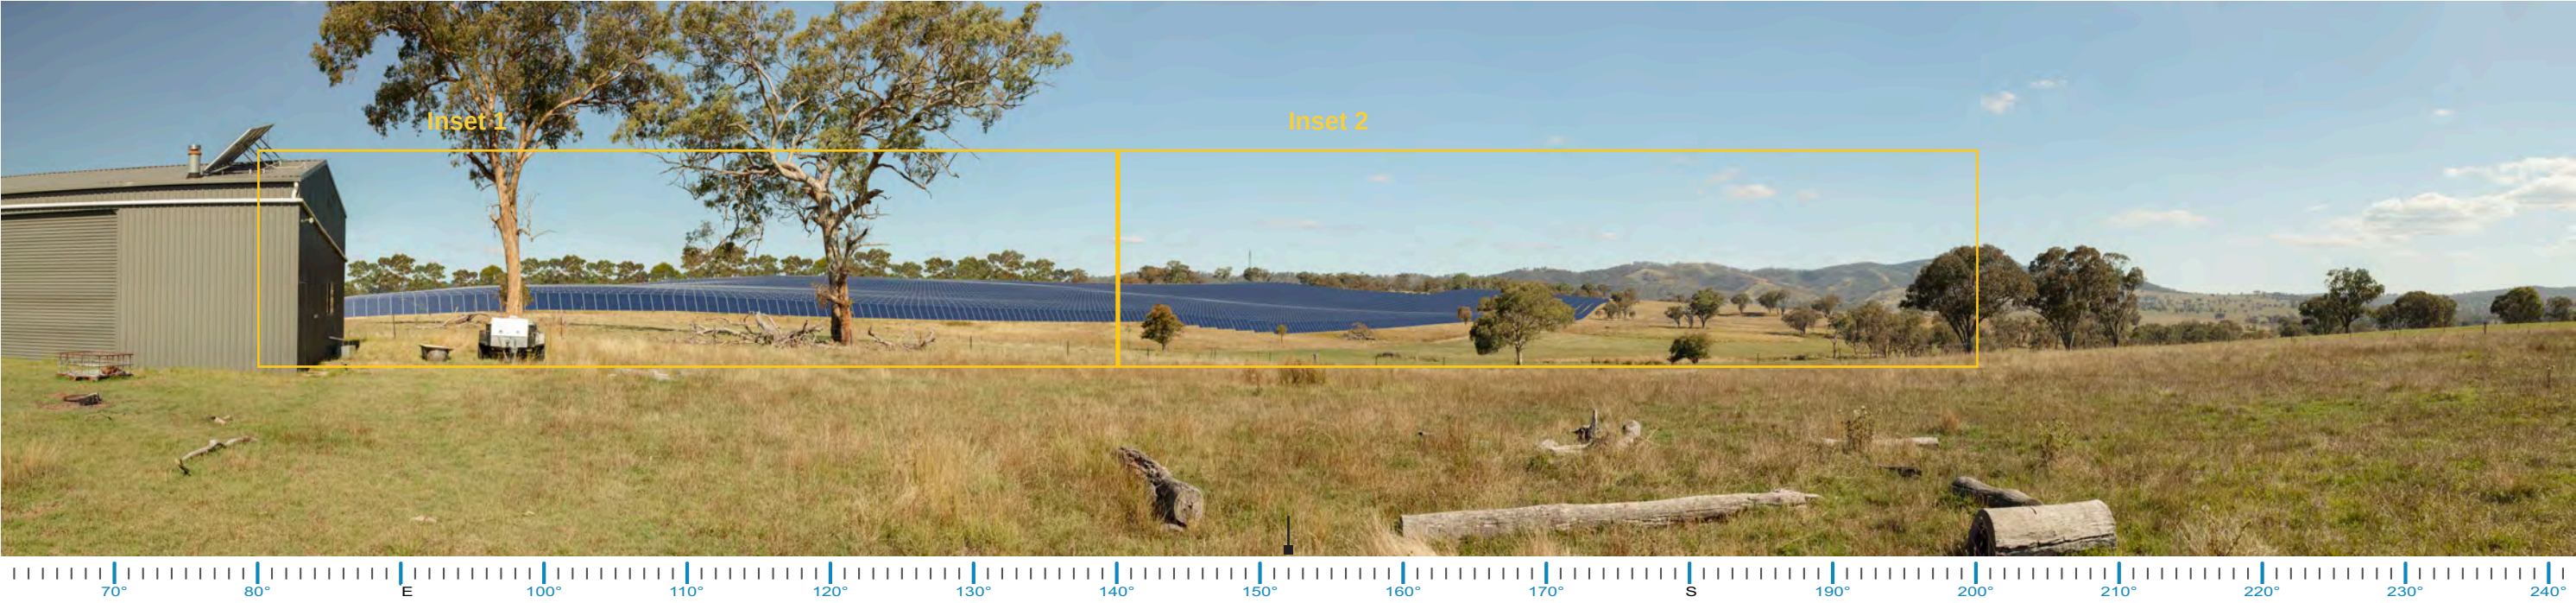

Inset 1



Photomontage 03 - Visual Impact Rating: High

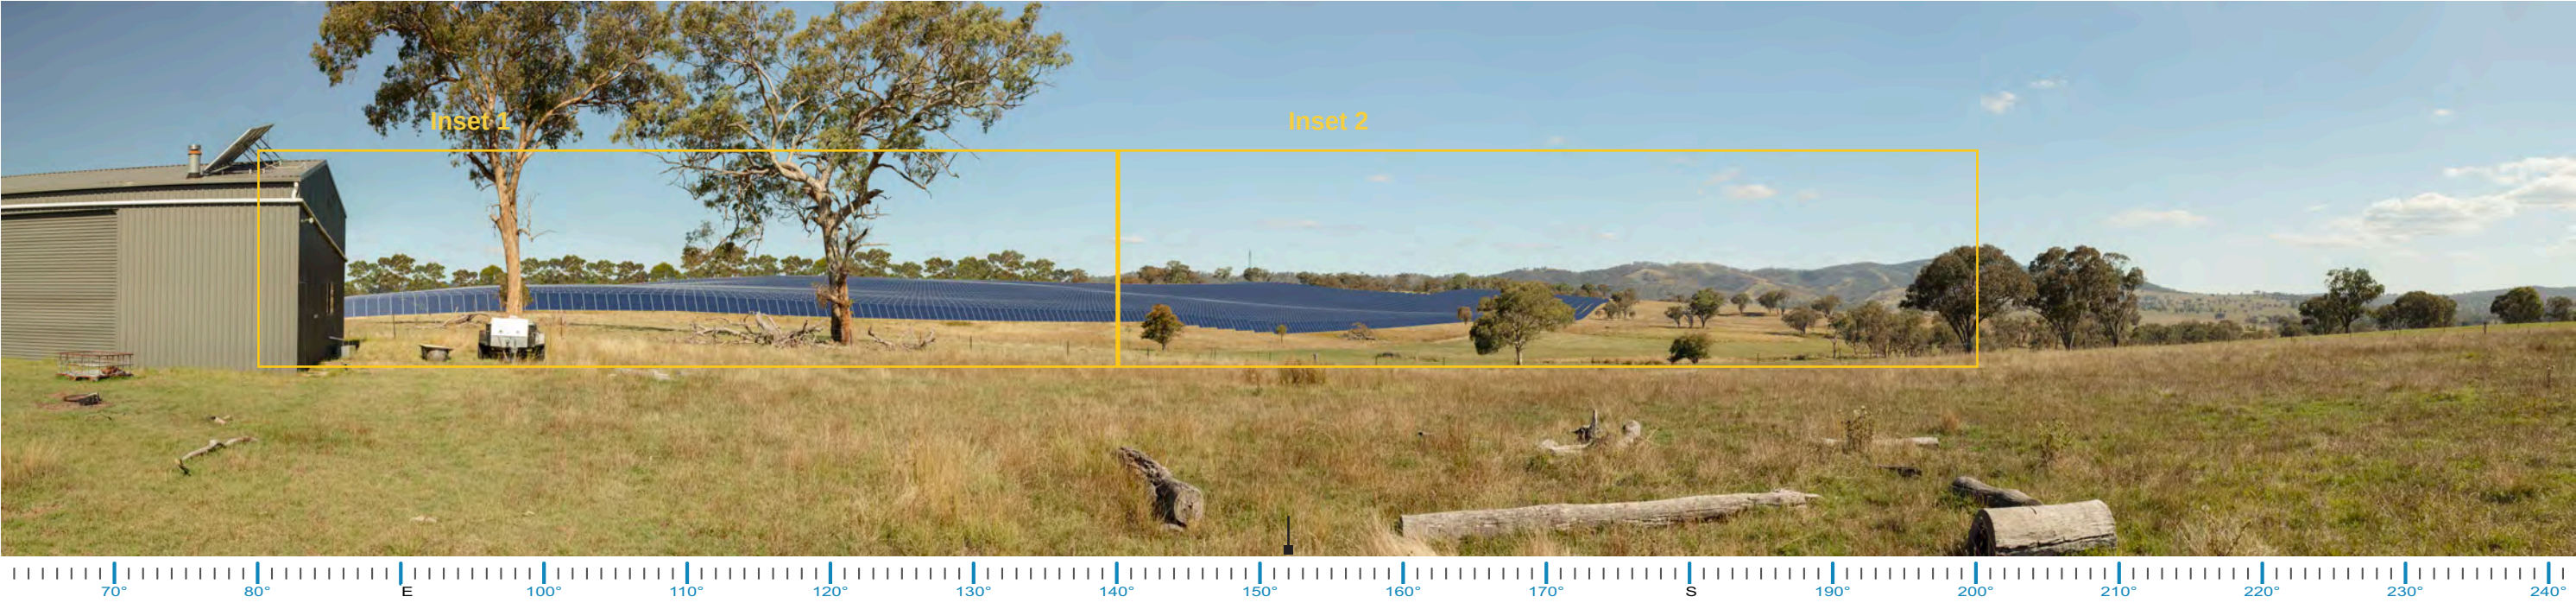

Inset 2

