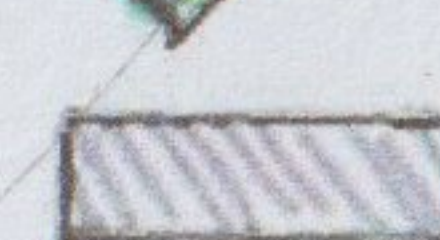
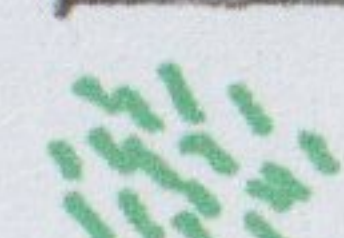
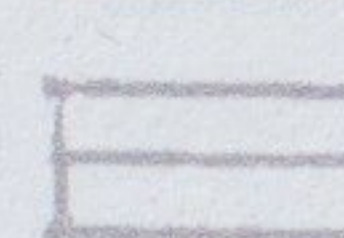
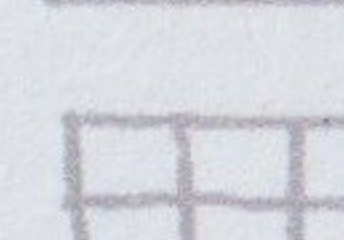


-  TREELINES
-  'BURKES' WATERFALL
-  RIVERS OF CARBON
-  GRASSY WOODLAND - REMNANT
-  RESERVE 40ha (1980's)
-  RESERVE 50ha
-  BLACK BERRY WEED 25ha
-  ECO LODGE *APPLICATION*
-  BUSH WALKING TRACKS 2022

DERRINGULLEN CREEK
99 M LINE
OPEN CREEK
PADDOCK

HIGH IMPACT
SHEEP
YARDS
SEMI-TRUCK
LOAD

COWRIDGE 473
BETTALONG 475
PLANNING
MAP

BLACK RANGE RD YASS / BOWNING

HELI-PAD

WATER TANK

SUB DIVISION
3 BLOCKS

3 HERITAGE SITES
(EUROPEAN)

SHEEP
YARDS
SEMI
TRUCK
LOAD

WOOL
SHED

HOUSE
HOUSE

HOUSE

YASS RIVER

FENCED OUT YASS RIVER
45ha APPROX 5km
ROCKY CLIFFS

LONG POINT - RESERVE
UNGRAZED

* NEIGHBOURS LAND *


LOW IMPACT
HIGH IMPACT • SHEEP YARDS • HELICOPTER
• WATERWAY • 99 M LINE CROSSING •

WEDGE-TAILED EAGLES NEST
LITTLE EAGLE (NEIGHBOURS)

OUR PREFERRED LINE

BOWNING CREEK



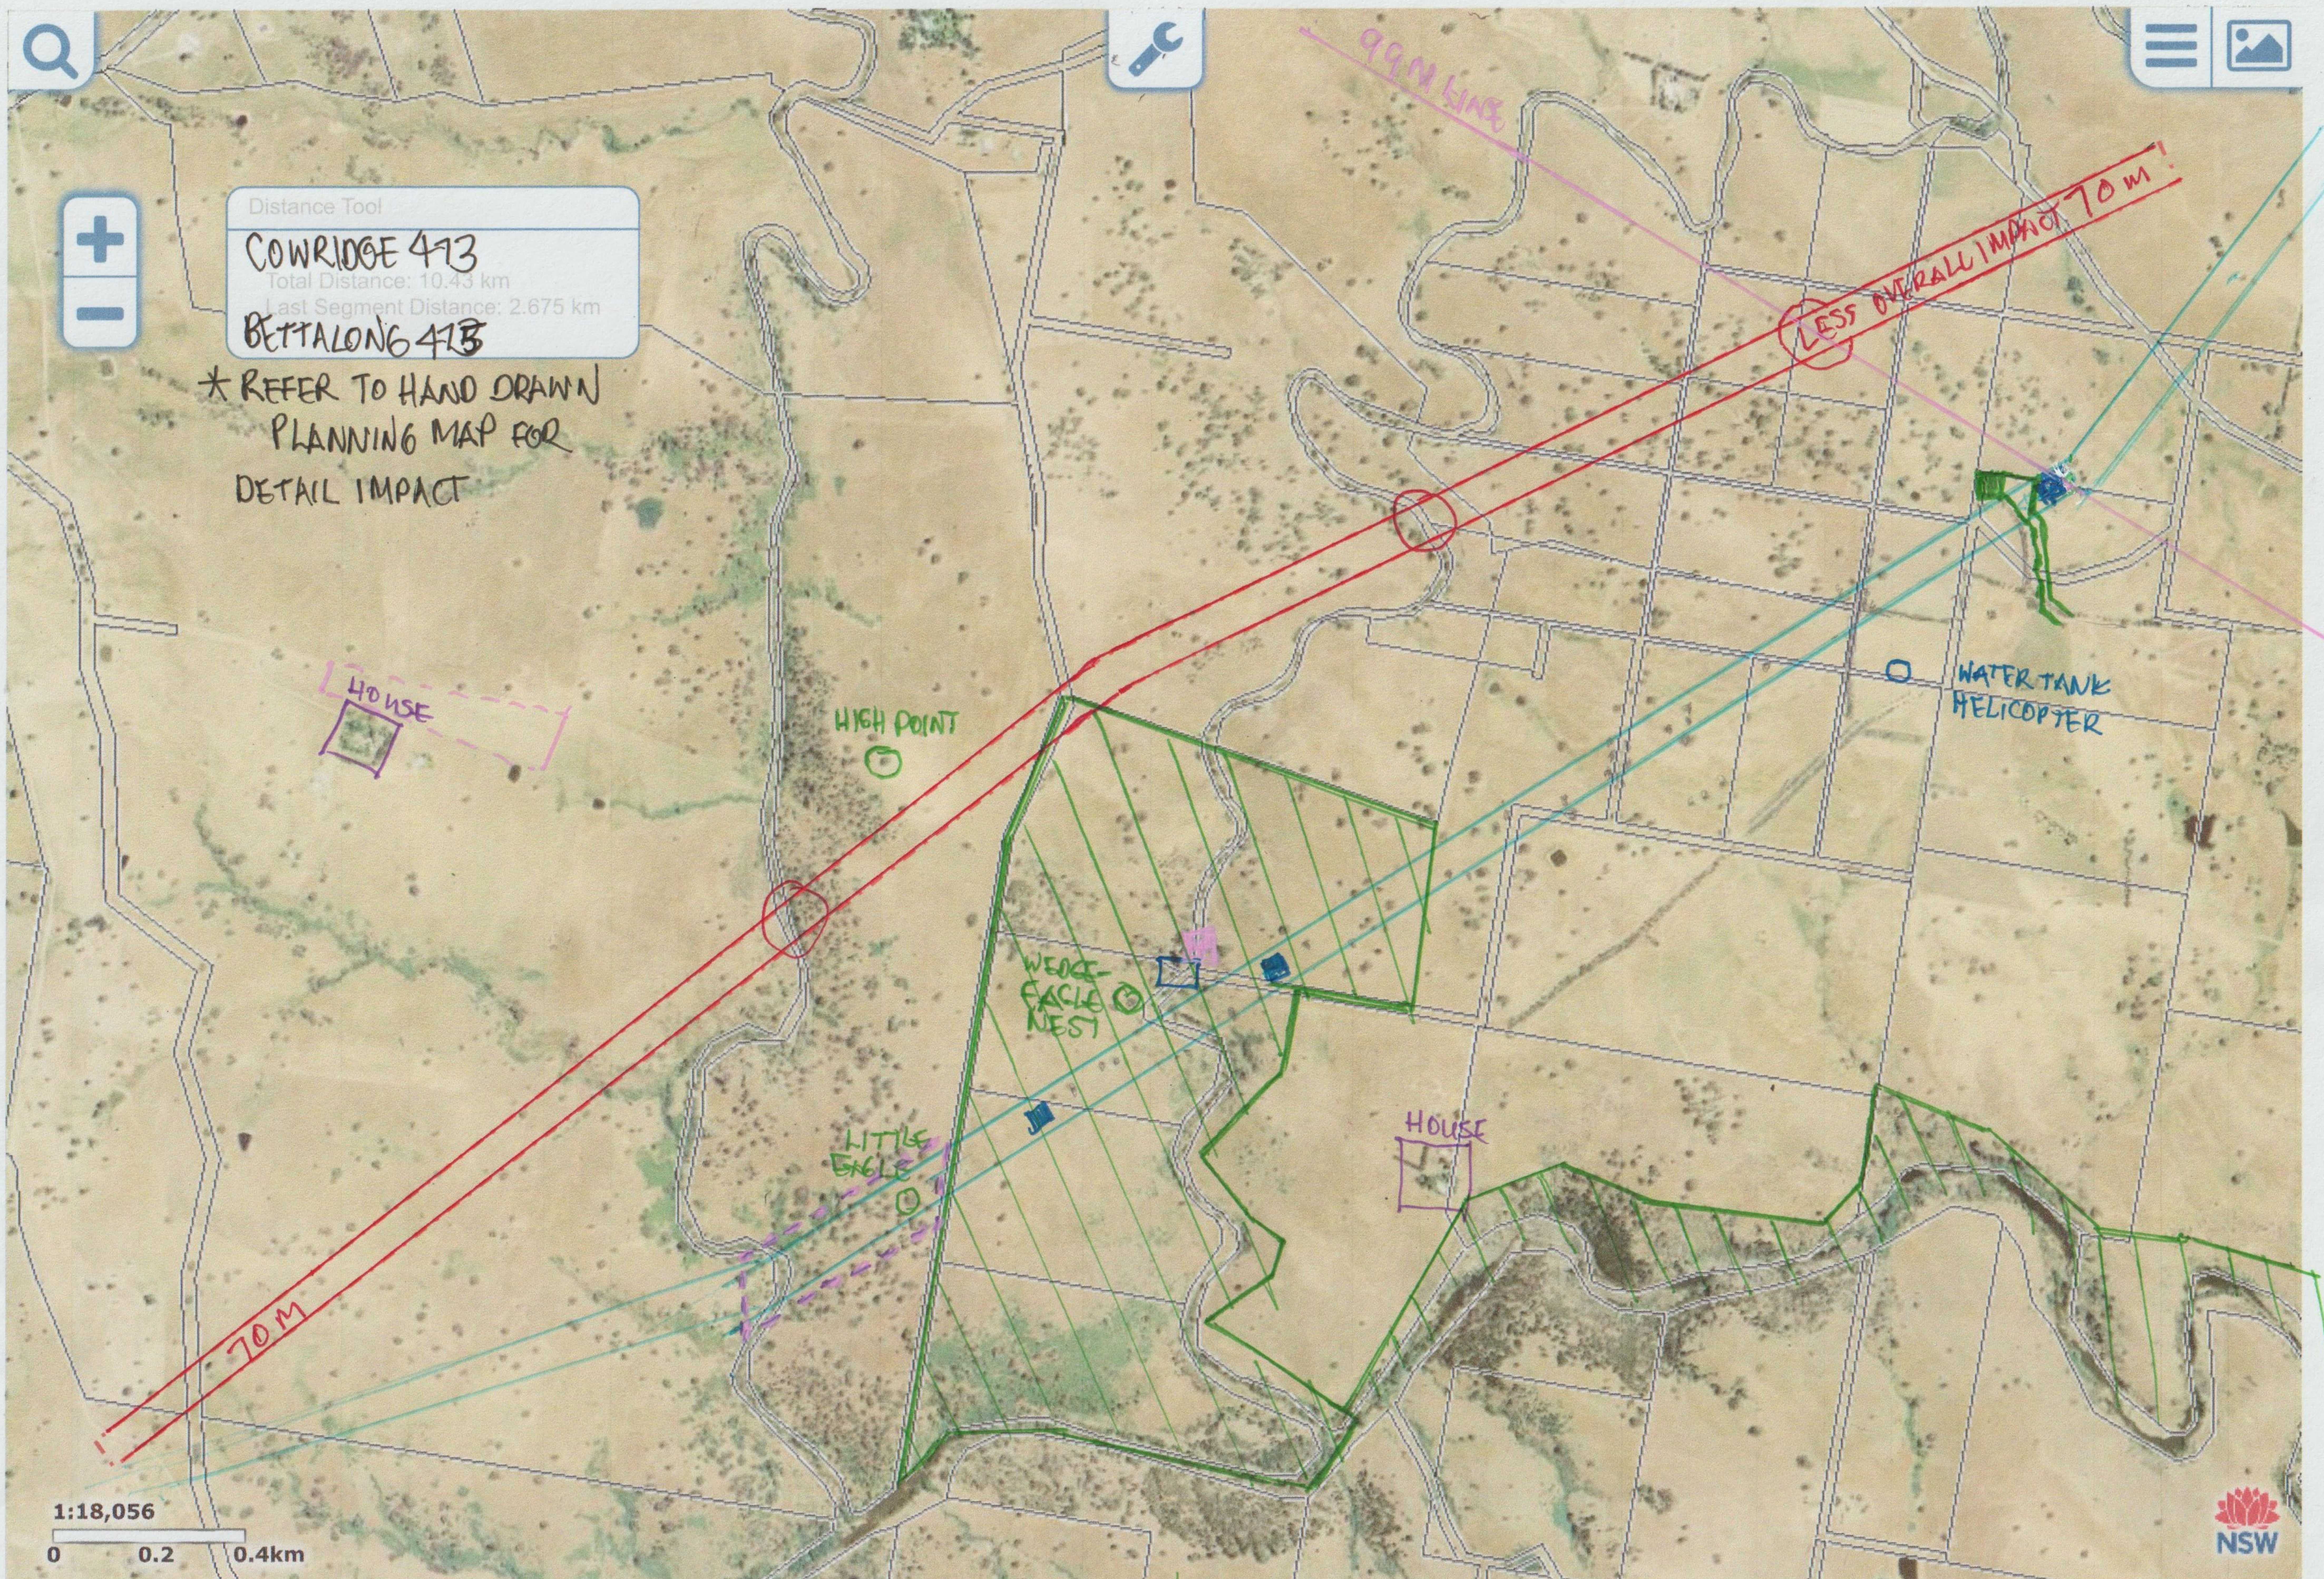

Distance Tool
COWRIDGE 413
Total Distance: 10.43 km
Last Segment Distance: 2.675 km
BET TALONG 413

* REFER TO HAND DRAWN
PLANNING MAP FOR
DETAIL IMPACT

HOUSE

HIGH POINT

WEDGE
EAGLE
NEST

LITTLE
EAGLE

WATER TANK
HELICOPTER

HOUSE

70M

99M LINE

LESS OVERALL IMPACT 70M

1:18,056
0 0.2 0.4km



- TOWERS?
- NEIGHBOURS BOX HOLLOW WOODLAND
- PREFERRED LINE LESS IMPACT
- CONSERVATION
- WATERFALL
- WOMENS AREA
- TRANSGRID
- TOWER MID SLOPE
- SHEEP YARDS
- SEMI TRUCK AREA TRACK