



In accepting and utilising this document the recipient agrees that SJB Architecture (NSW) Pty Ltd, ACN 081 094 724 T/A SJB Architects, retain all common law, statutory law and other rights including copyright and intellectual property rights. The recipient agrees not to use this document for any purpose other than its intended use; to waive all claims against SJB Architects resulting from unauthorised changes; or to reuse the document on other projects without prior written consent from SJB Architects. Under no circumstances shall transfer of this document be deemed a sale. SJB Architects makes no warranties of fitness for any purpose. The Builder/Contractor shall verify job dimensions prior to any work commencing. Use figured dimensions only. Do not scale drawings.

Nominated Architects: Adam Haddow-7188 | John Pradel-7004

FOR APPROVAL

Rev	Date	Revision	By	Chk.
1	05.02.2025	FOR INFORMATION	JM	DM
3	28.02.2025	FOR INFORMATION	JM	DM
4	10.03.2025	FOR INFORMATION	JM	DM

LEGEND

- RESIDENTIAL
- EXISTING BUILDING OUTLINE (DEMOLISHED)

Client

TIME & PLACE

Project

MACLEAY STREET

45-53 MACLEAY STREET  
POTTS POINT NSW

Drawing Name

ENVELOPE CONCEPT  
SSDA - ELEVATION

0 2 4 10m  
1:200 @A1


Date Scale Sheet Size  
10.03.2025 1 : 200 @ A1

Drawn Chk.  
DM AH


Job No. Drawing No. Revision  
6253-A DA-6061 / 4

SJB Architects

Level 2, 490 Crown St  
Surry Hills NSW  
2010 Australia  
T 61 2 9380 9911  
www.sjb.com.au

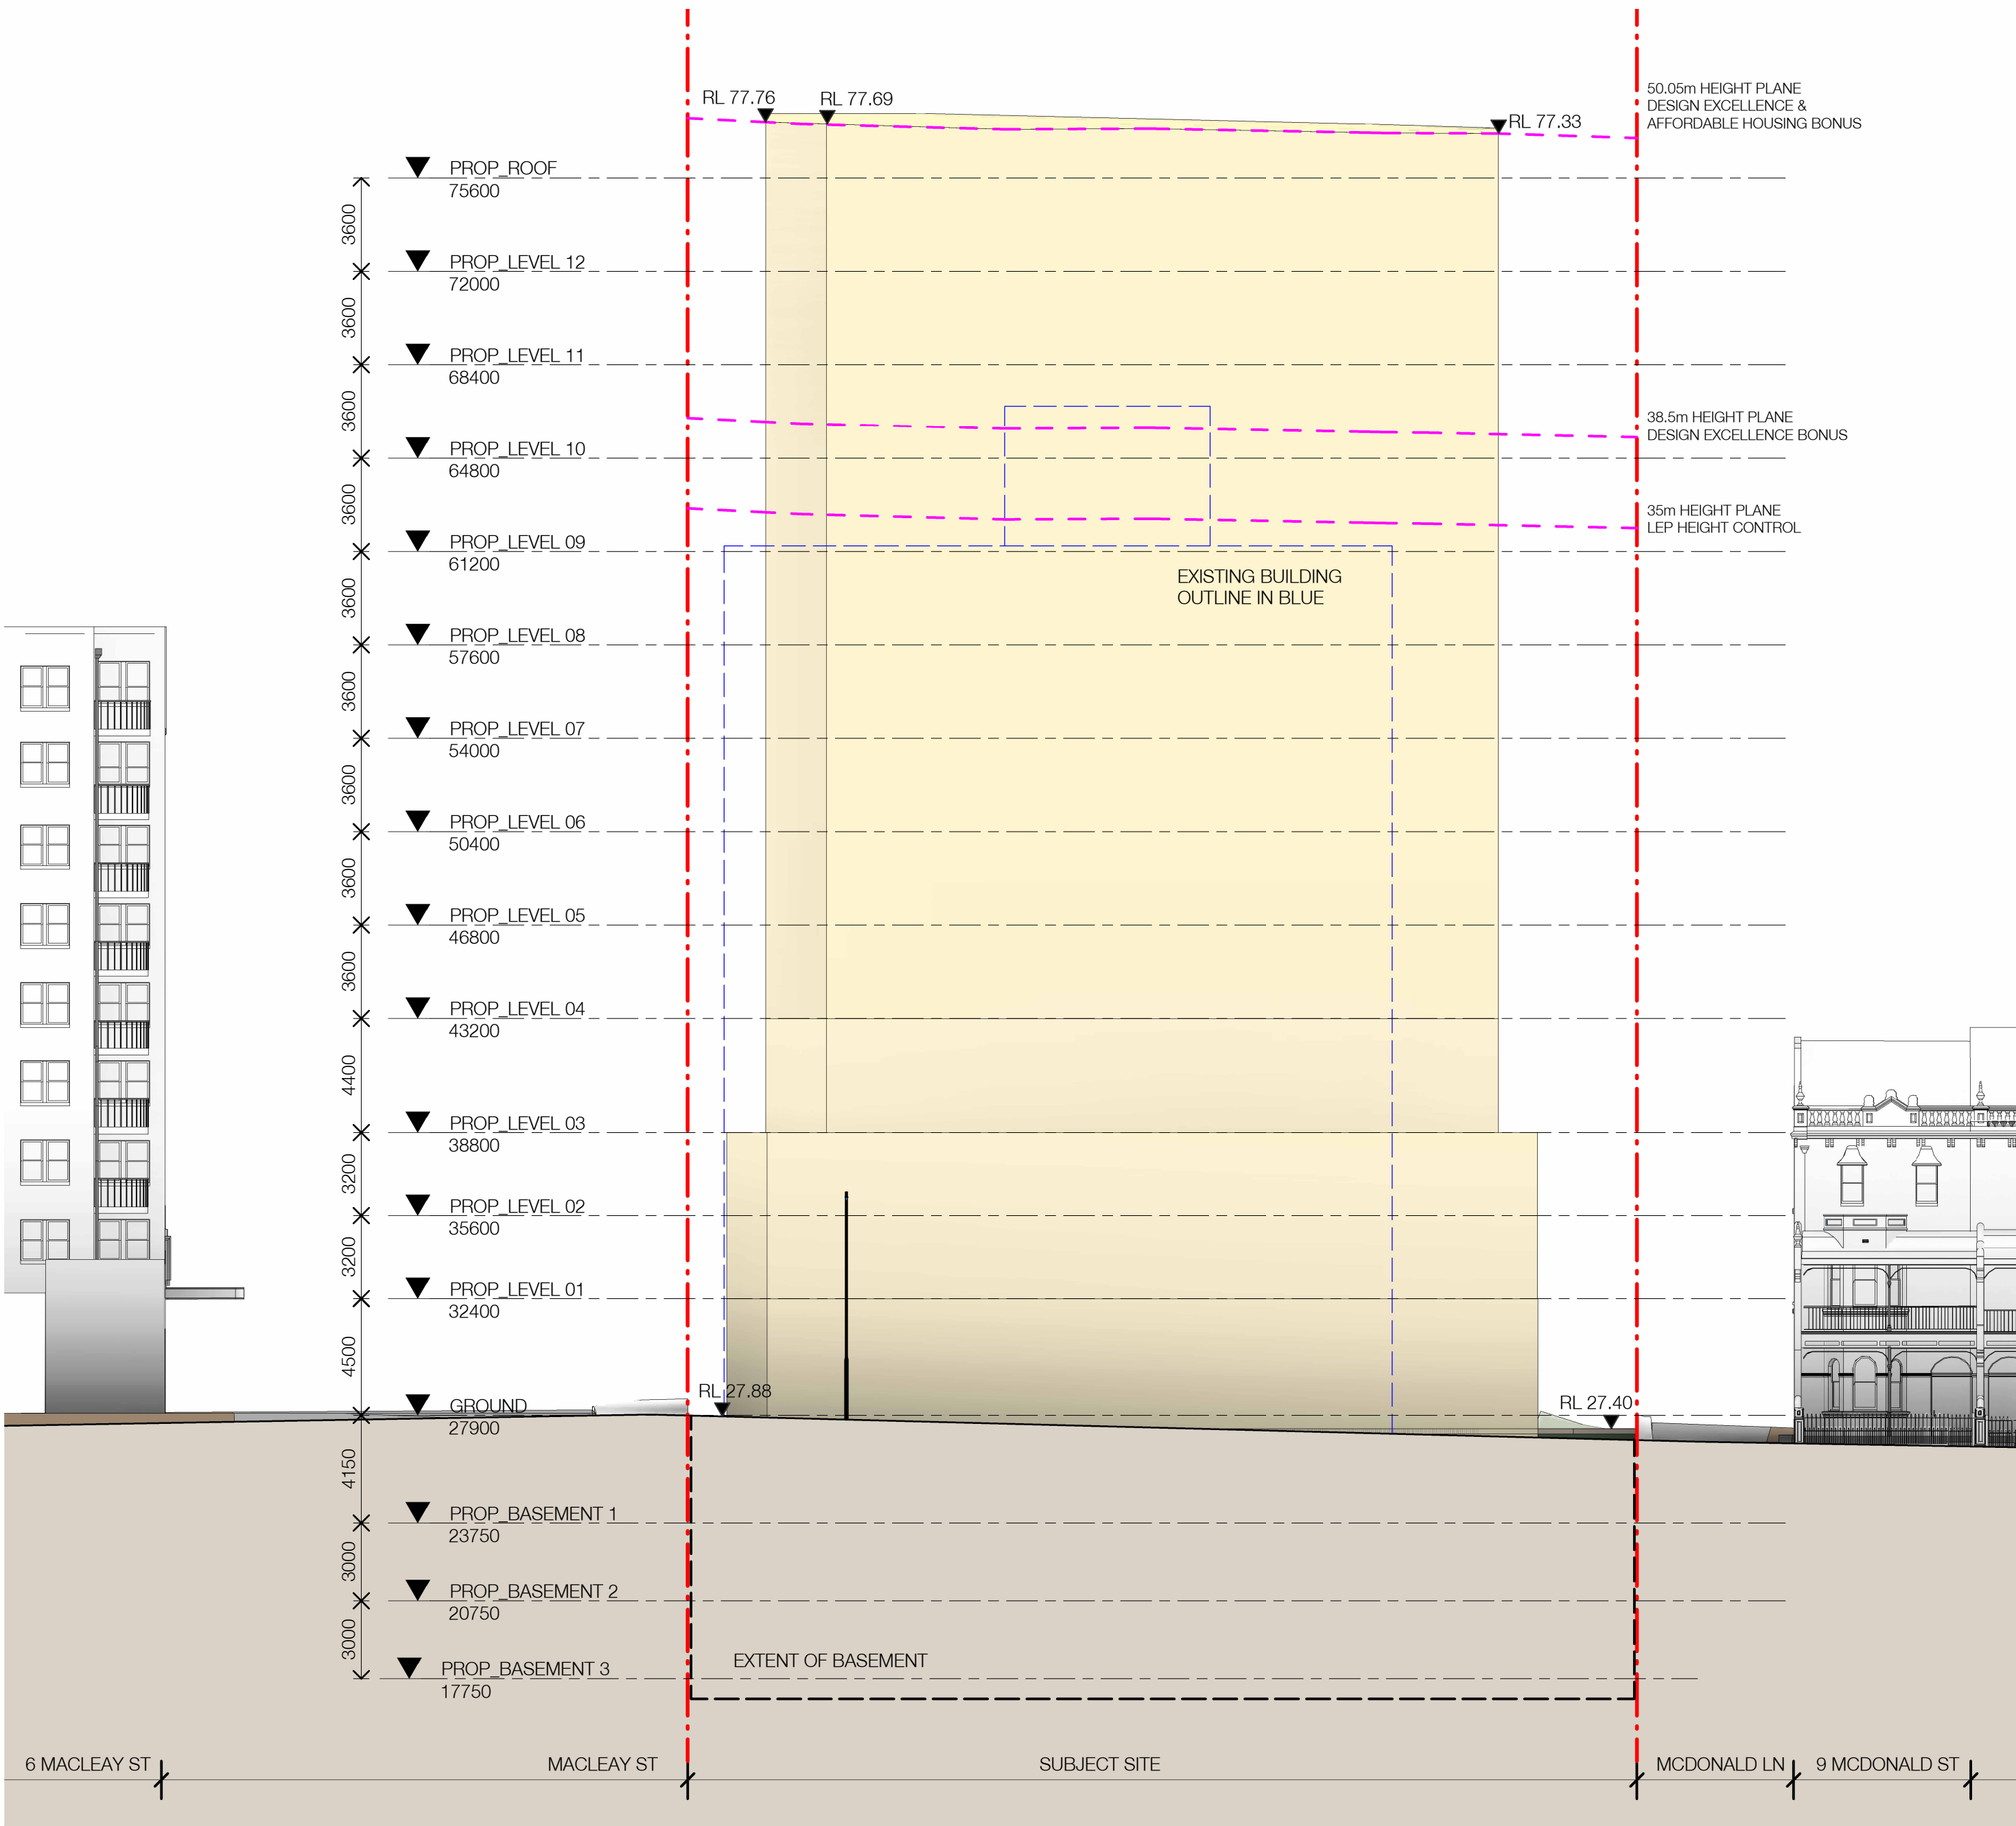

1 ENVELOPE - ELEVATION\_NORTH  
1 : 200

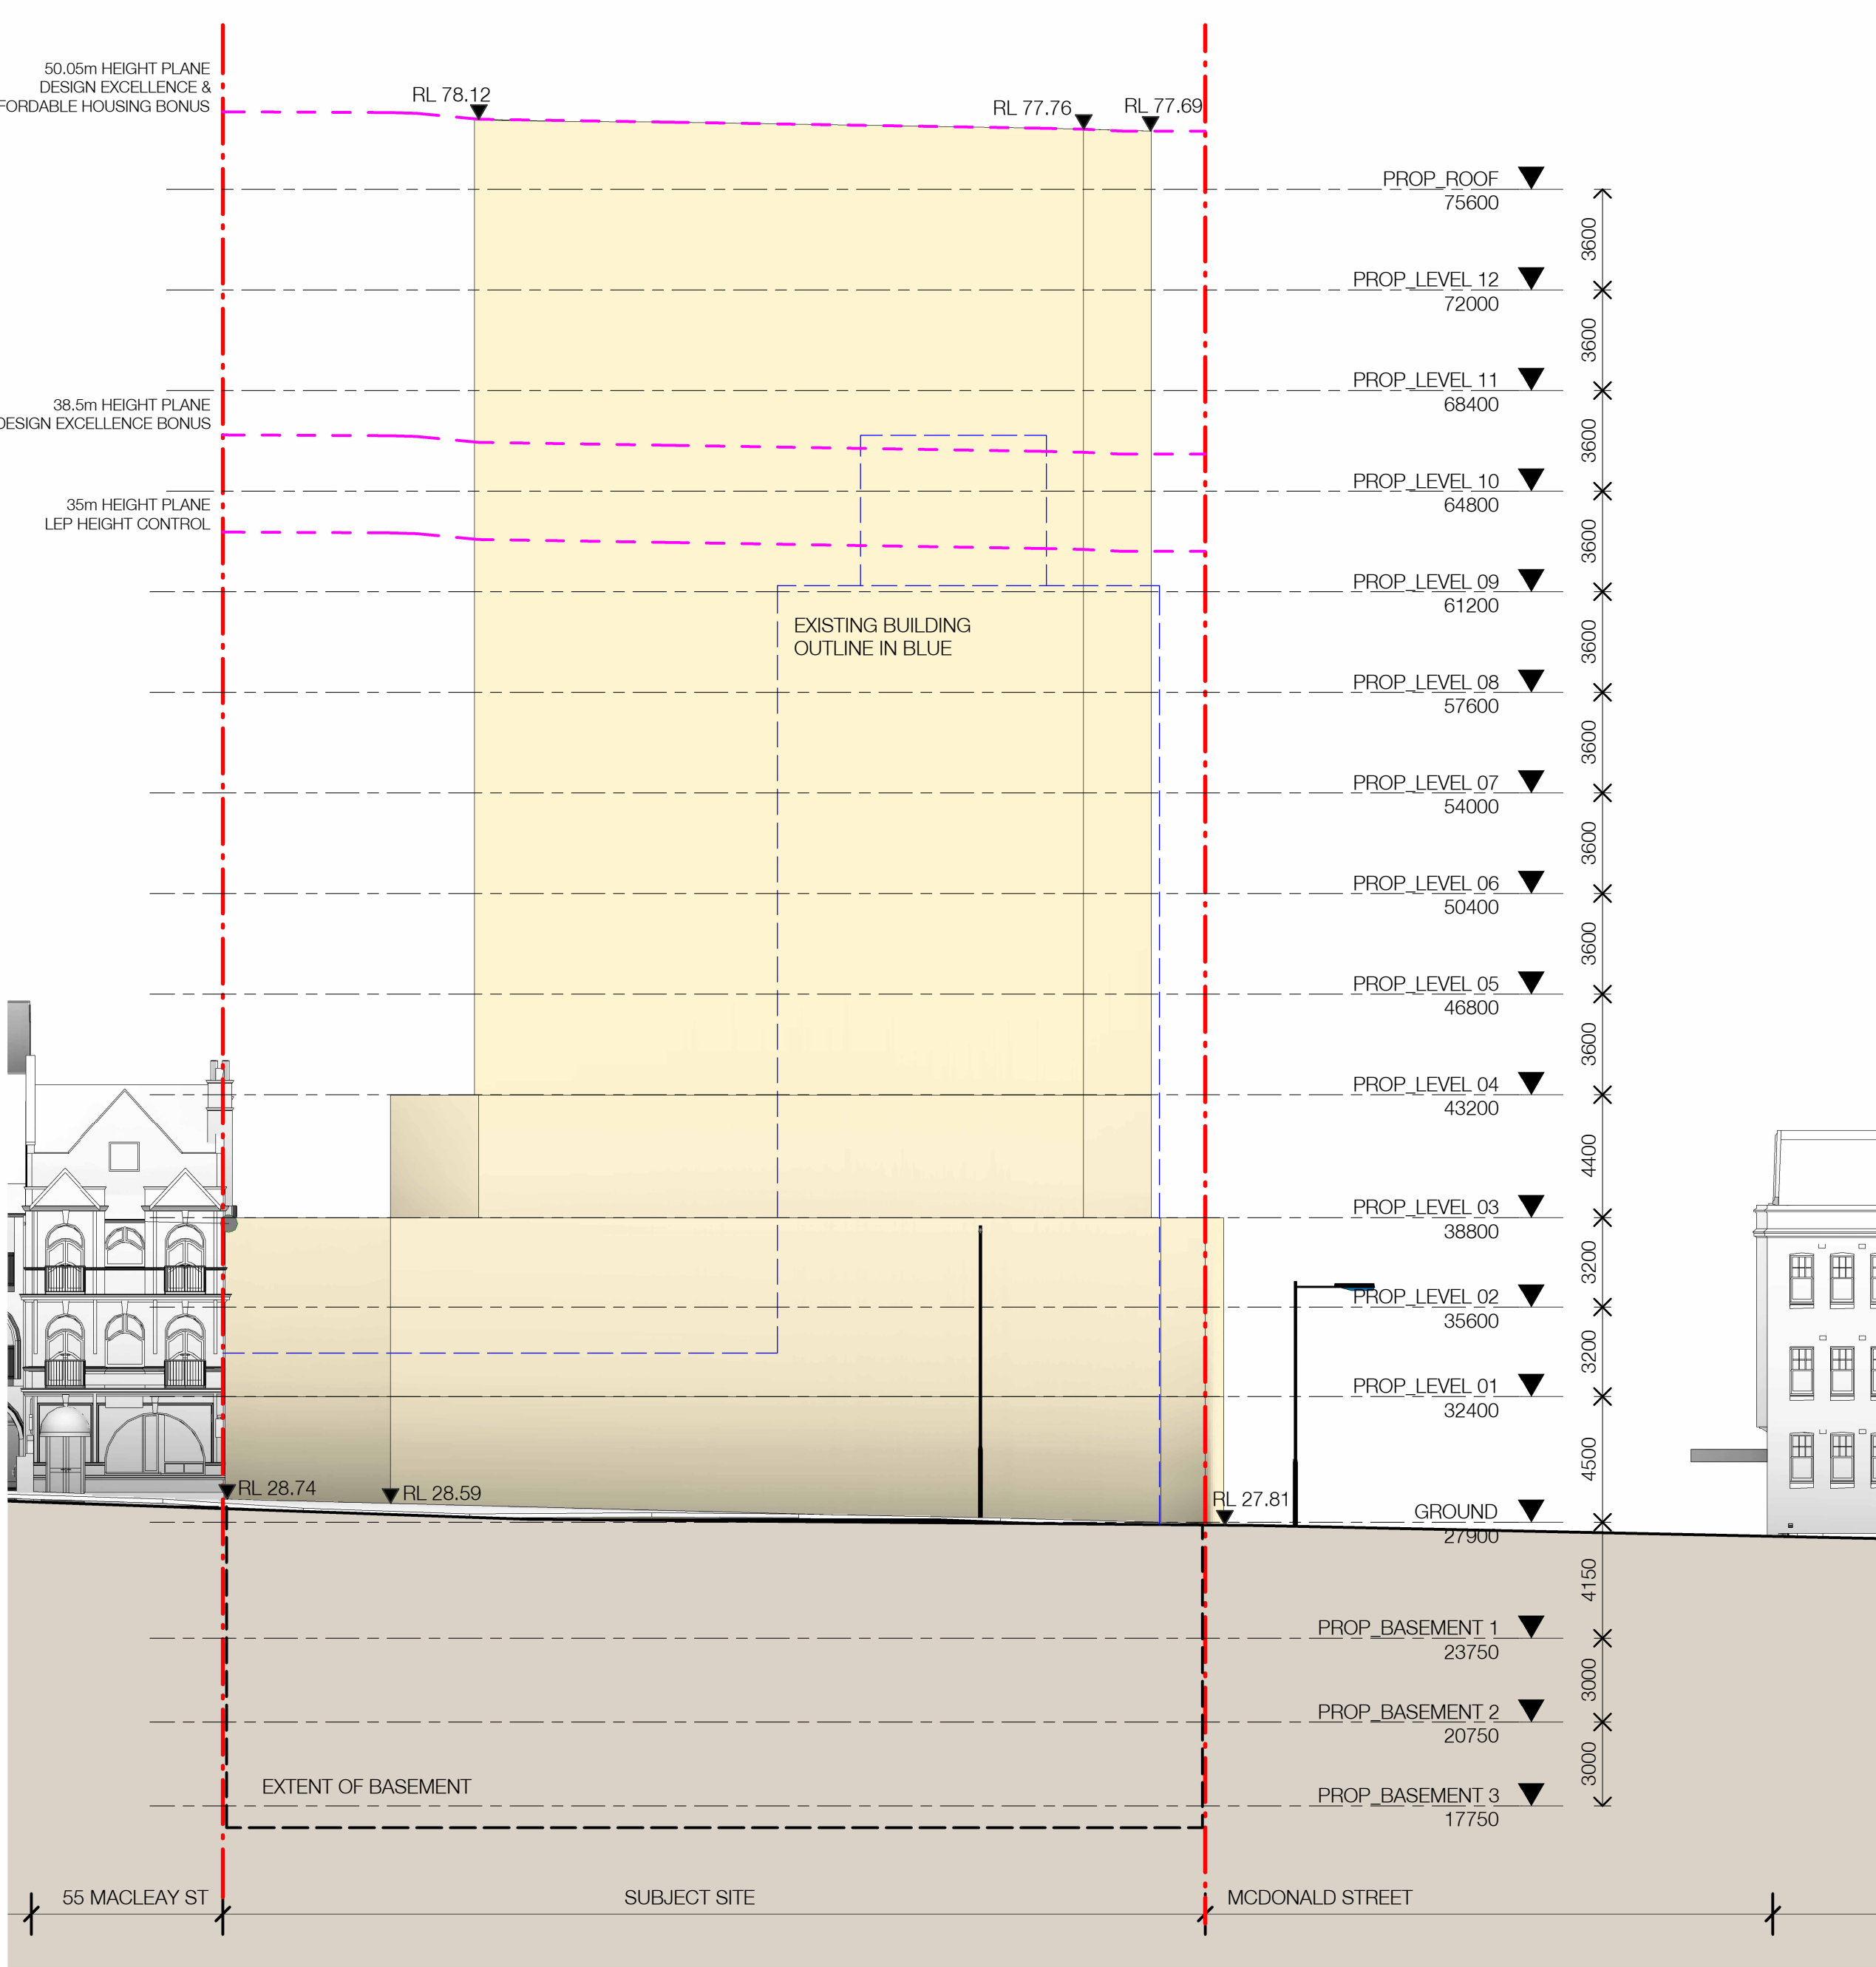

2 ENVELOPE - ELEVATION\_EAST  
1 : 200



FOR APPROVAL

Rev	Date	Revision	By	Chk.
1	05.02.2025	FOR INFORMATION	JM	DM
3	28.02.2025	FOR INFORMATION	JM	DM
4	10.03.2025	FOR INFORMATION	JM	DM

LEGEND

- RESIDENTIAL
- EXISTING BUILDING OUTLINE (DEMOLISHED)

Client

TIME & PLACE

Project

MACLEAY STREET

45-53 MACLEAY STREET  
POTTS POINT NSW

Drawing Name


ENVELOPE CONCEPT  
SSDA - ELEVATION

0 2 4 10m  
1:200 @A1


Date	Scale	Sheet Size
10.03.2025	1 : 200	@ A1

Drawn	Chk.
Author	Checker

Job No.	Drawing No.	Revision
6253-A	DA-6062	/ 4

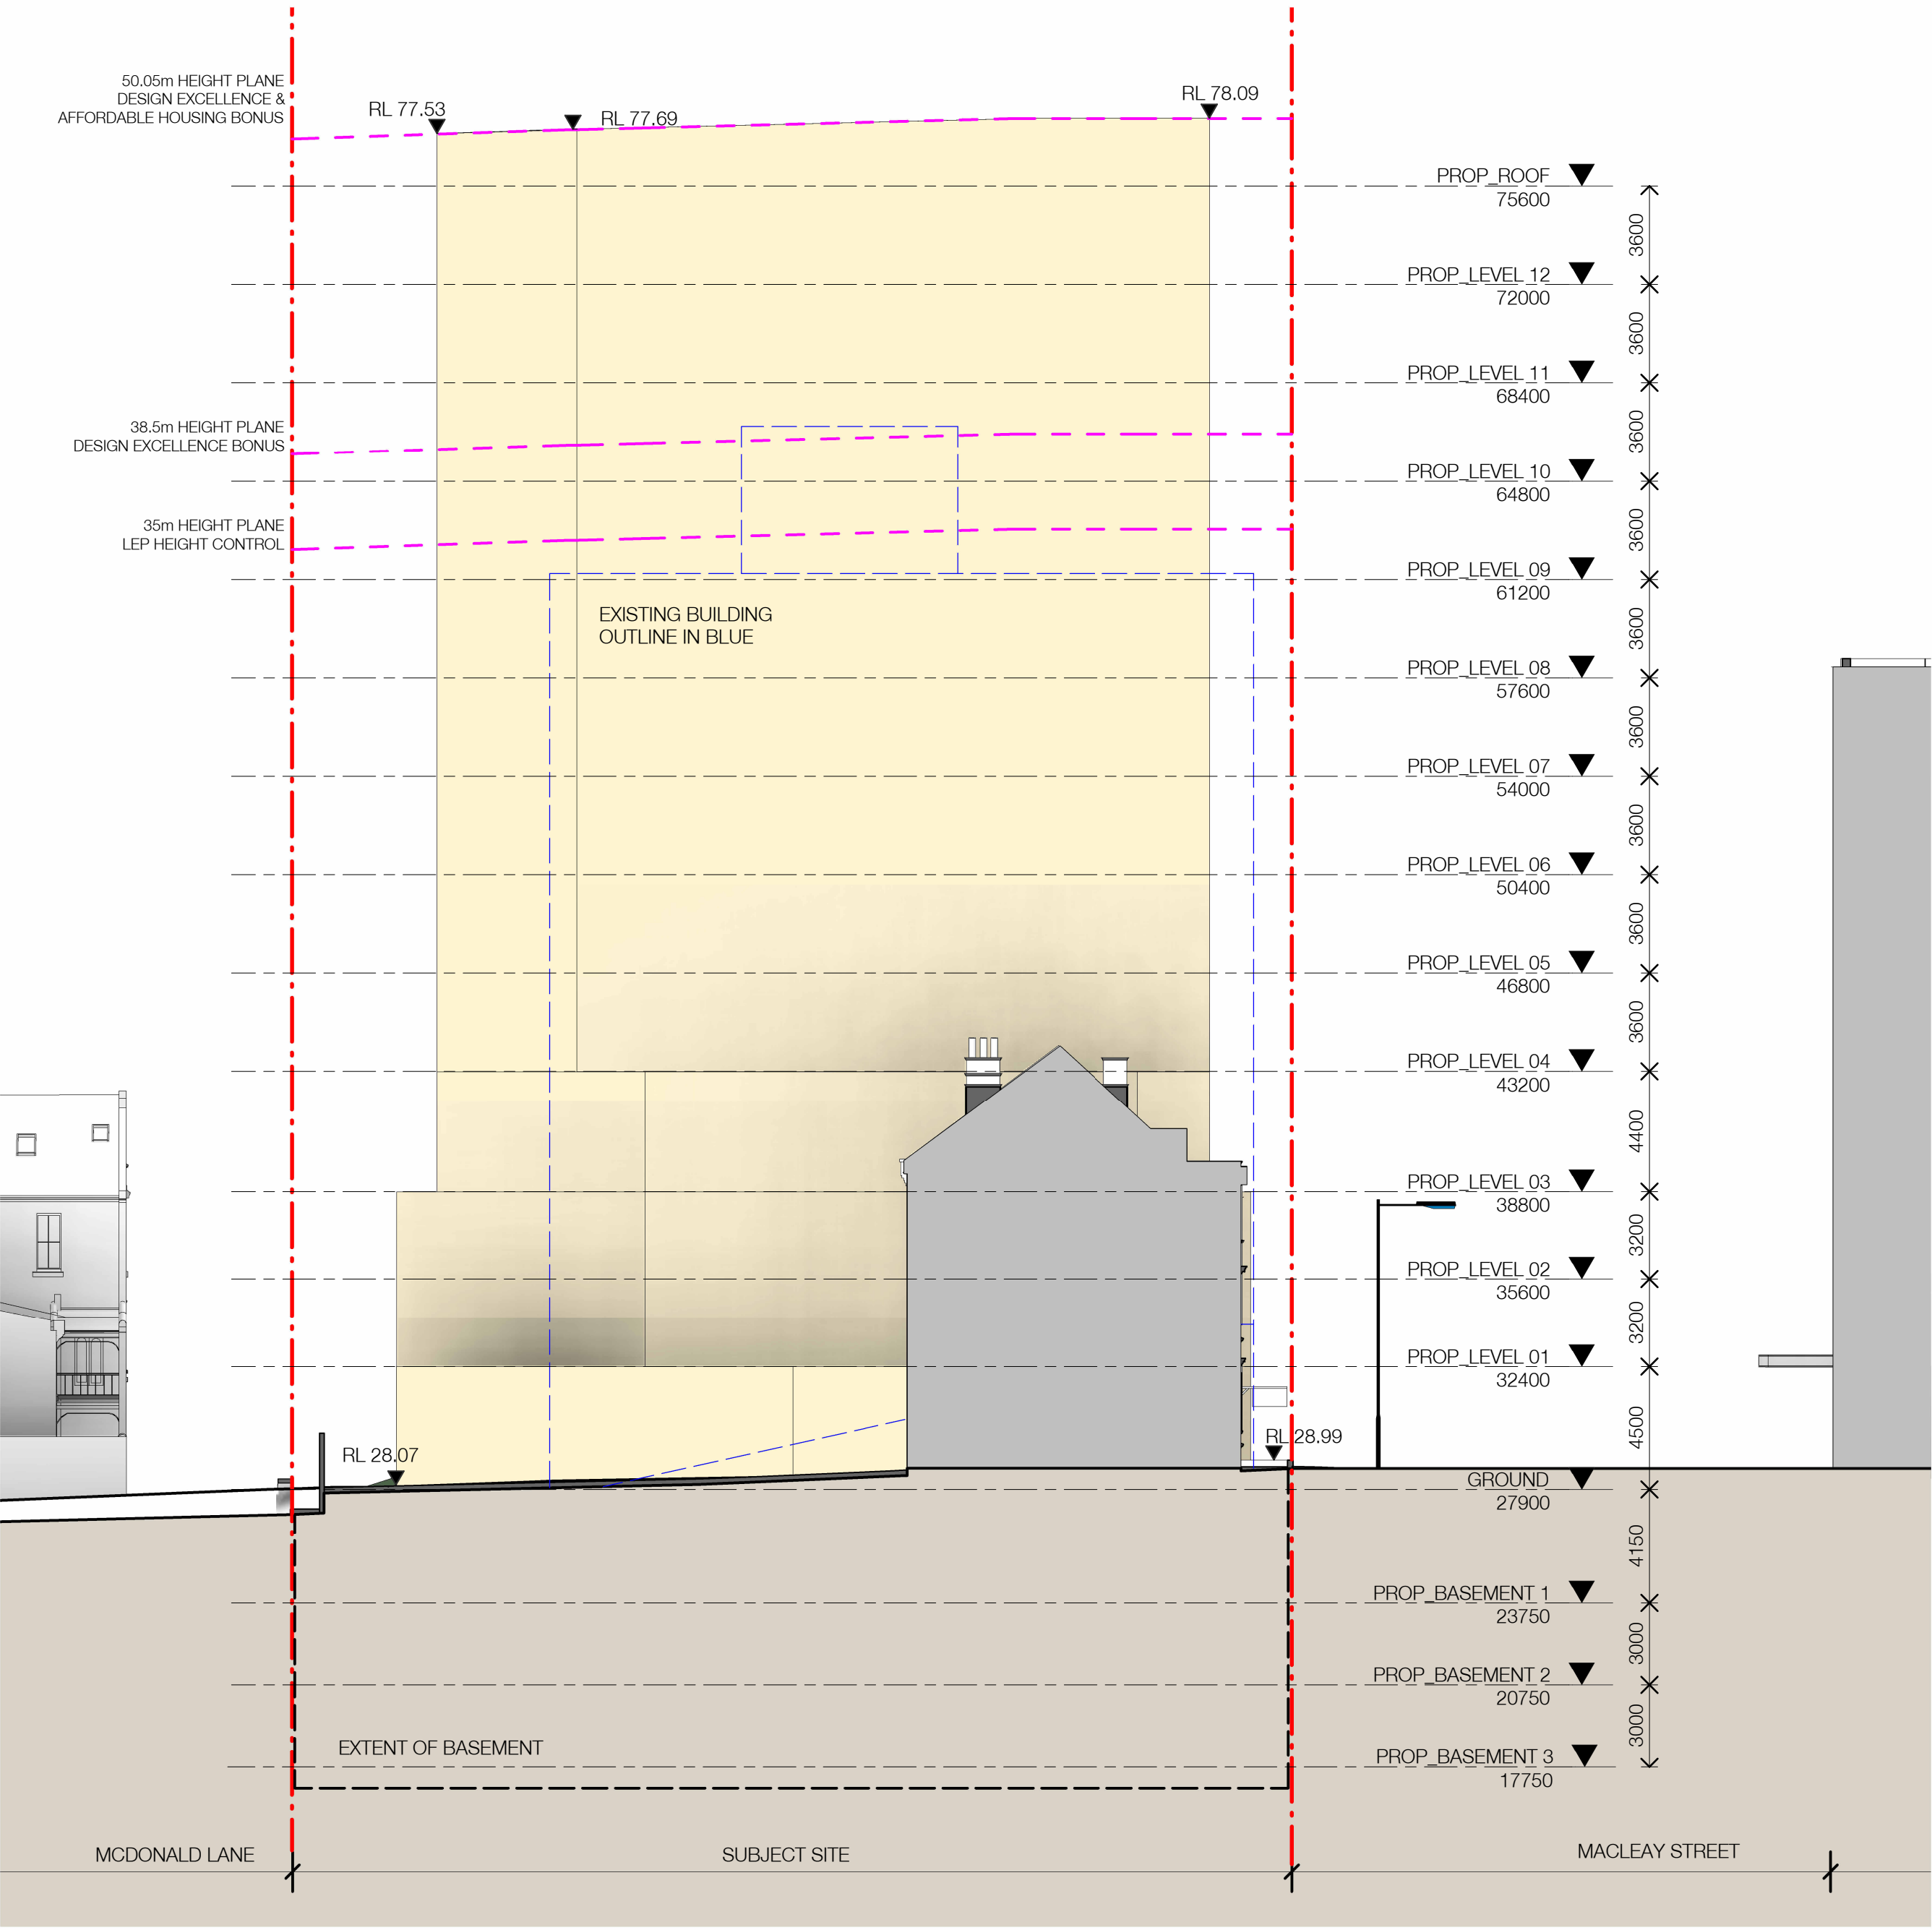

1 ENVELOPE - ELEVATION\_SOUTH  
1 : 200

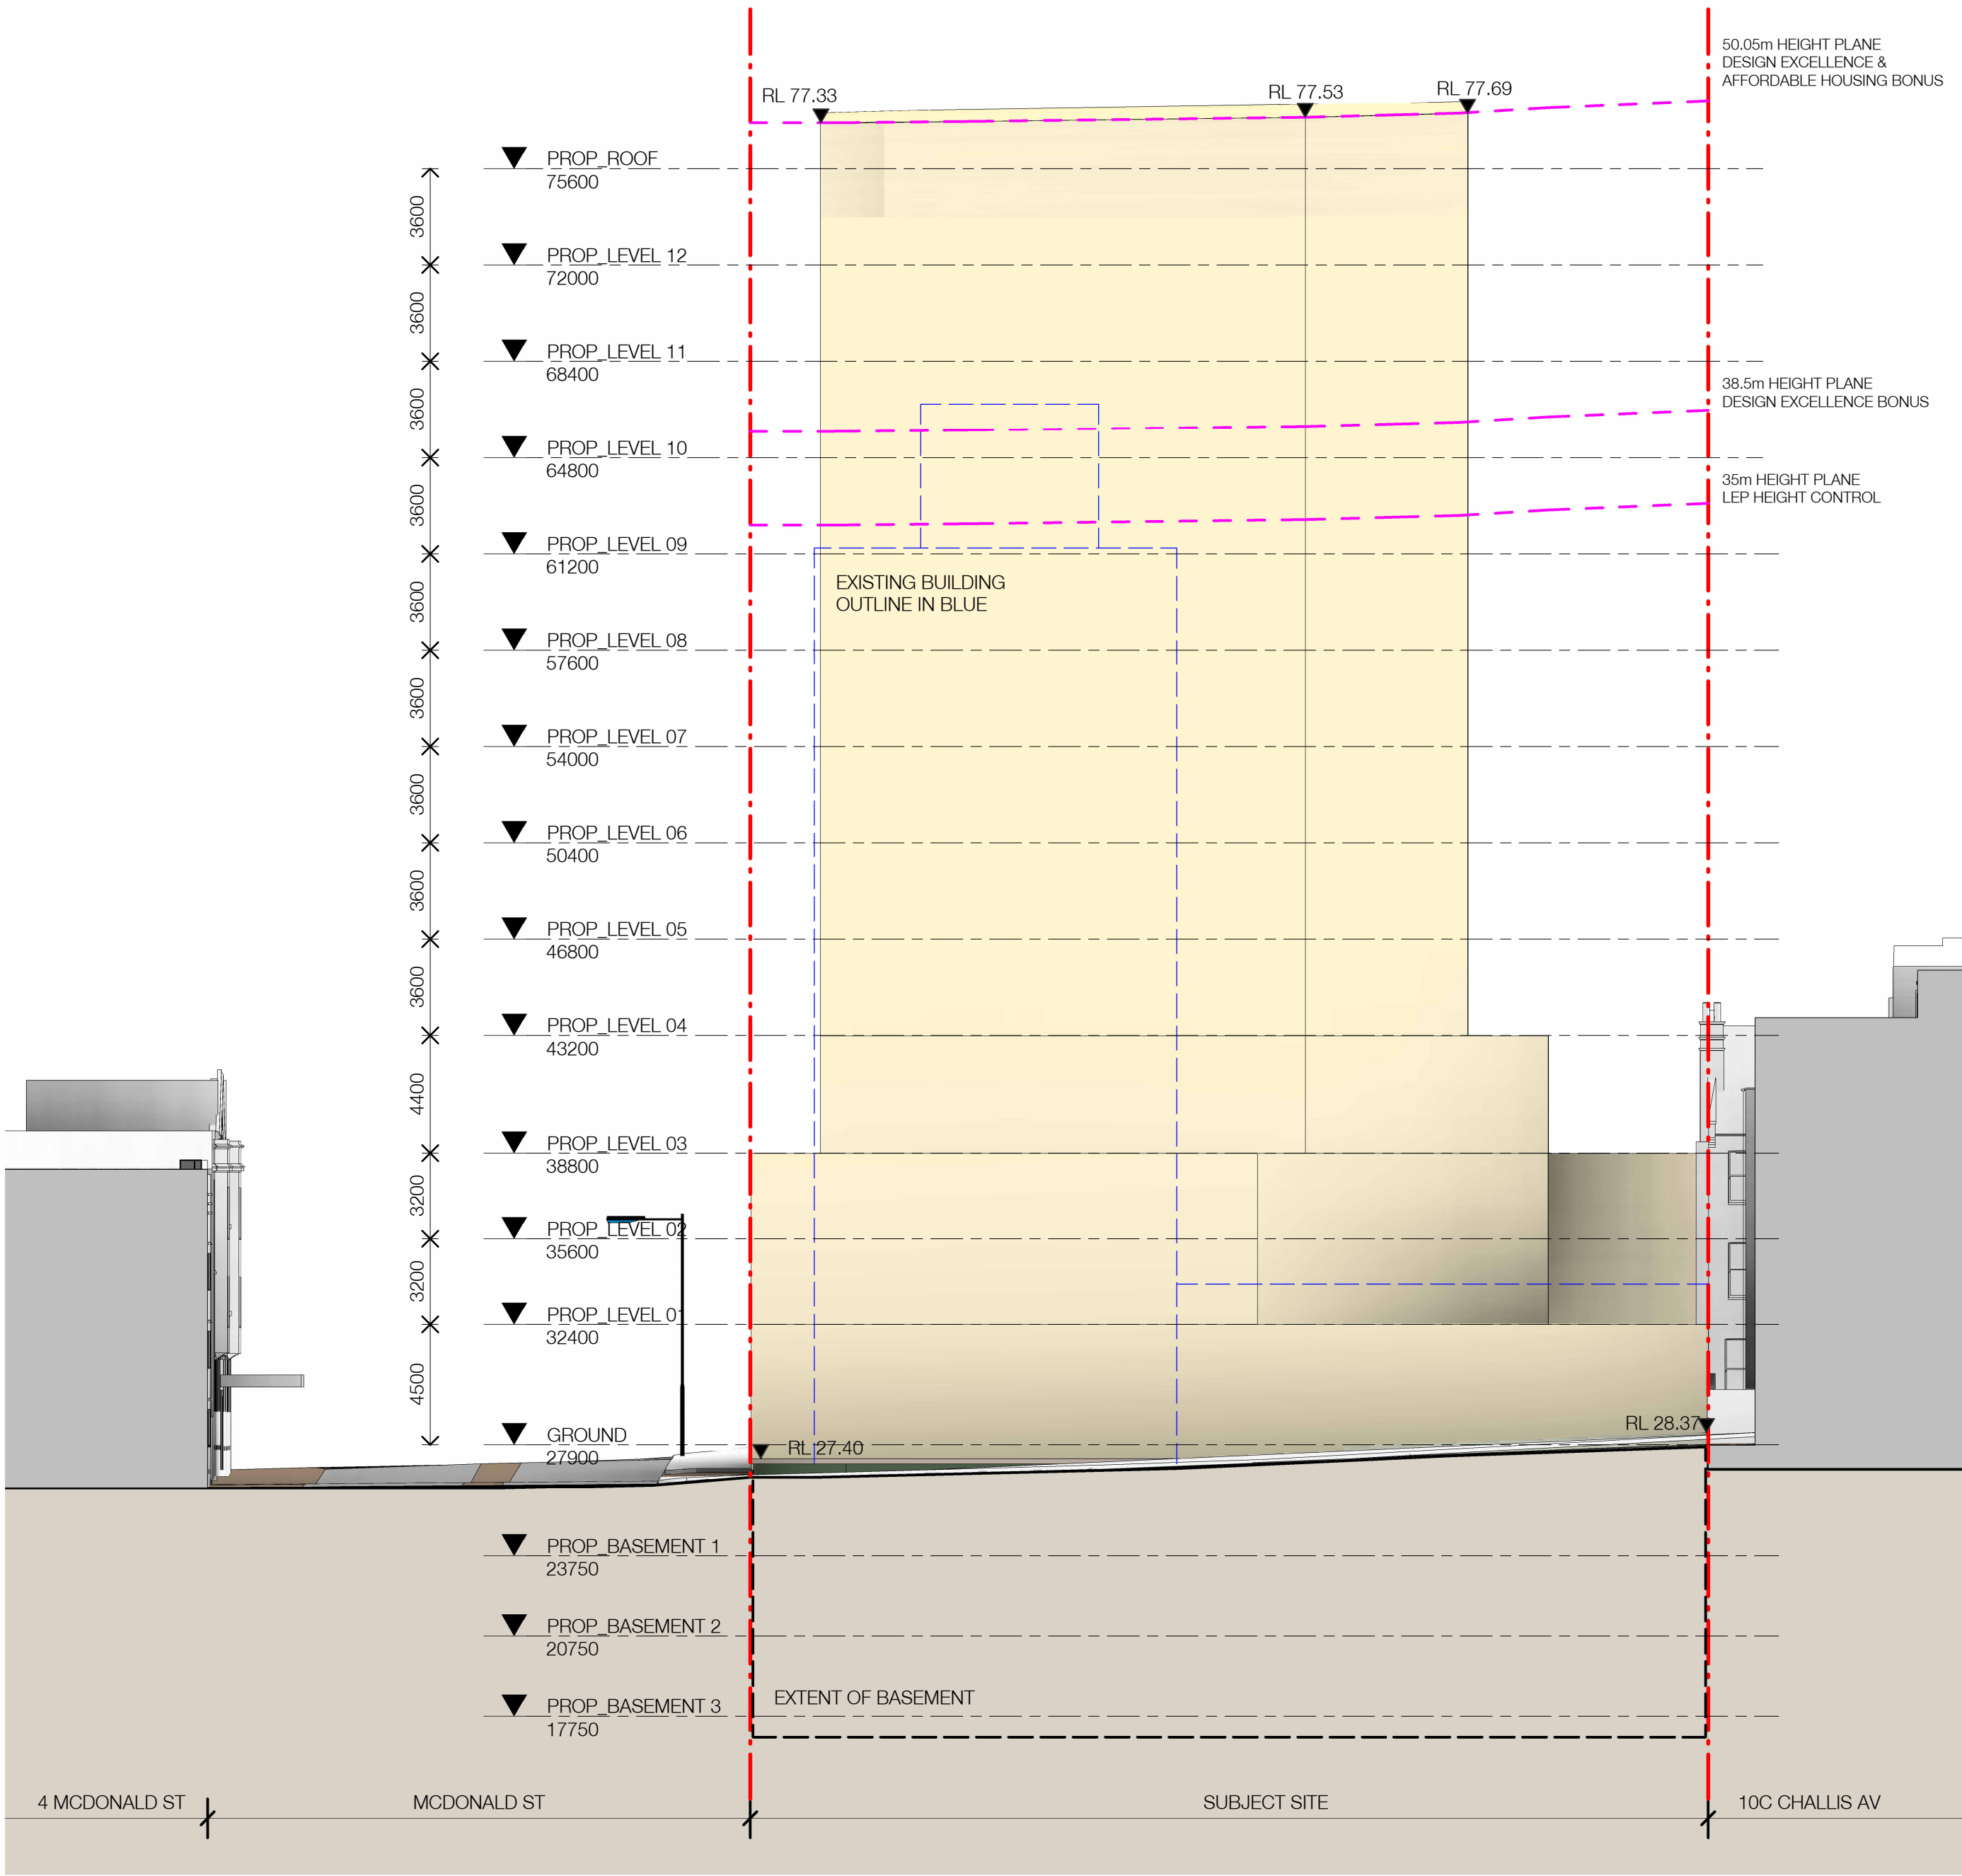

2 ENVELOPE - ELEVATION\_WEST  
1 : 200

**Nominated Architects:** Adam Haddow-7188 | John Pradel-7004

Rev	Date	Revision	By	Chk.
2	12.02.2025	FOR INFORMATION	JM	DM
3	28.02.2025	FOR INFORMATION	JM	DM
4	10.03.2025	FOR INFORMATION	JM	DM

Rev	Date	Revision	By	Chk.
2	12.02.2025	FOR INFORMATION	JM	DM
3	28.02.2025	FOR INFORMATION	JM	DM
4	10.03.2025	FOR INFORMATION	JM	DM

- OUTLINE - EXISTING BUILDING
- OUTLINE - ENVELOPE WITHOUT BONUS
- OUTLINE - SSDA ENVELOPE

## TIME & PLACE


MACLEAY STREET

Drawing Name


Drawn	Chk.
DM	AH

Job No.	Drawing No.	Revision
6253-A	DA-6071	/ 4


Level 2, 490 Crown St  
Surry Hills NSW  
2010 Australia  
T 61 2 9380 9911  
[www.sjb.com.au](http://www.sjb.com.au)

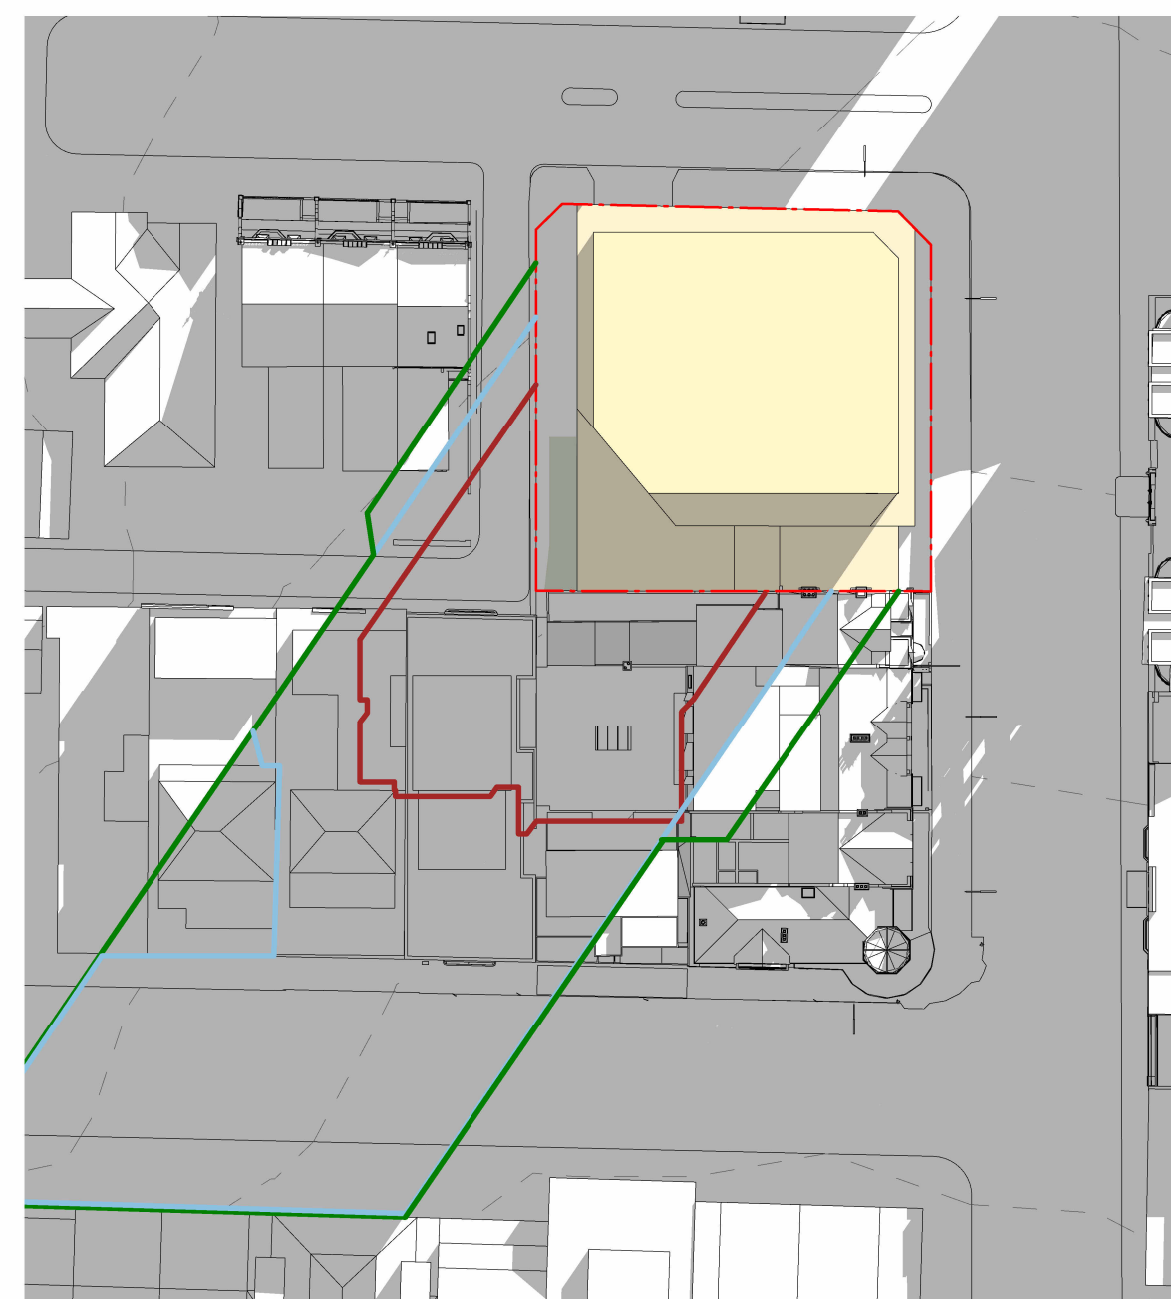


1 ENVELOPE - SHADOWS - 9am  
1 : 700

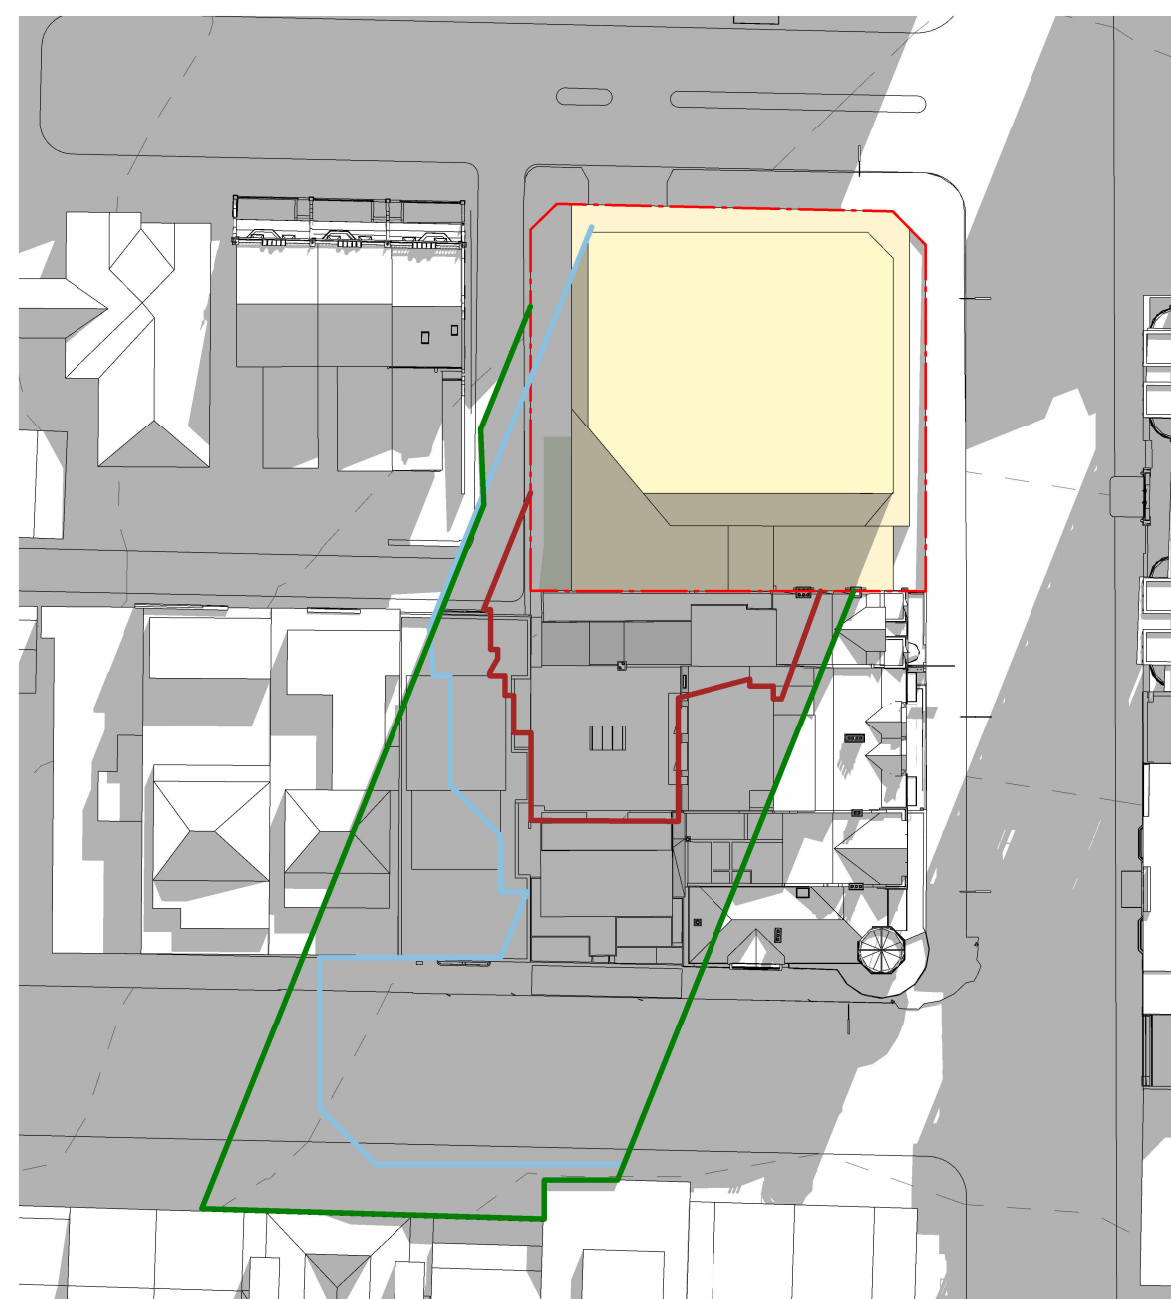

2 ENVELOPE - SHADOWS - 10am  
1 : 700

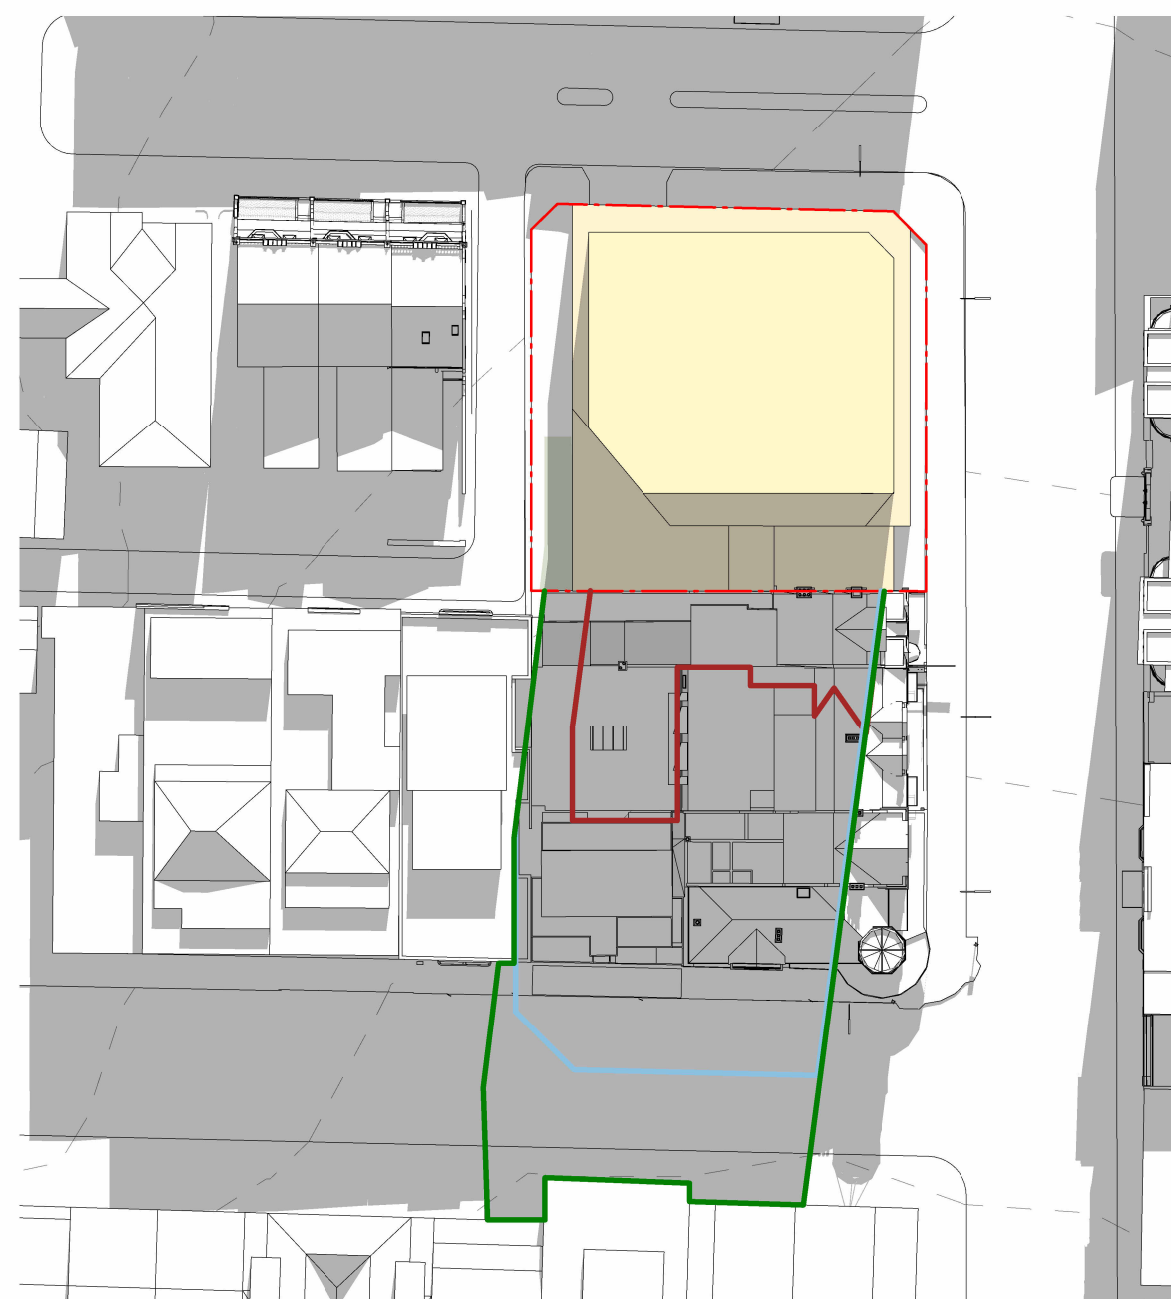

3 ENVELOPE - SHADOWS - 11am  
1 : 700

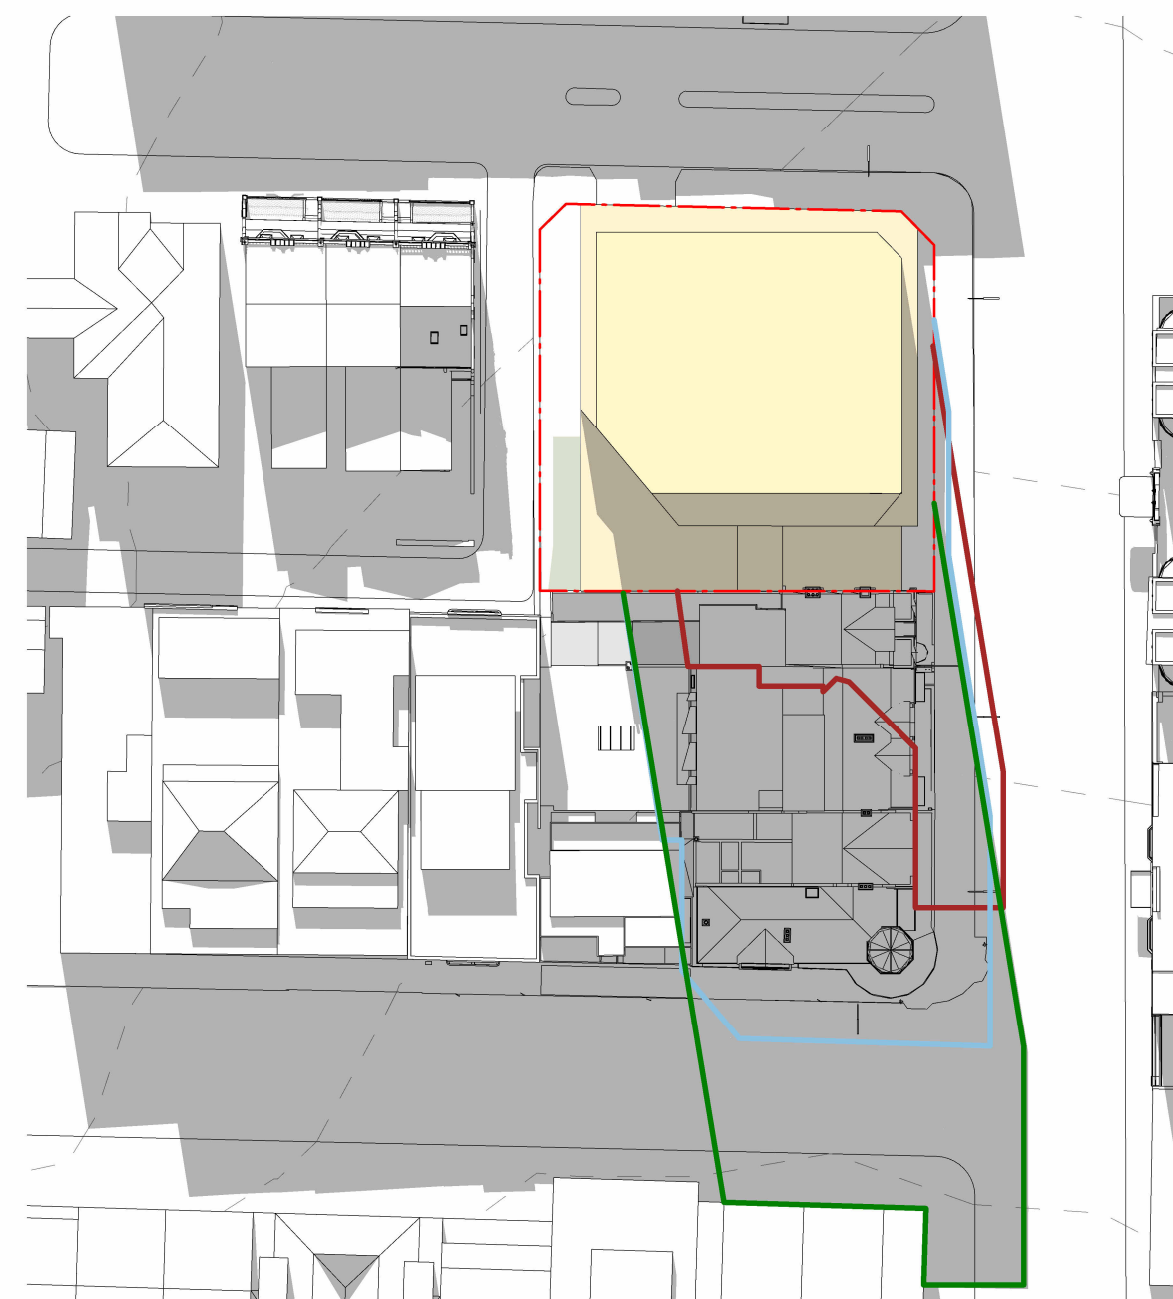

4 ENVELOPE - SHADOWS - 12pm  
1 : 700



5 ENVELOPE - SHADOWS - 1pm  
1 : 700



6 ENVELOPE - SHADOWS - 2pm  
1 : 700



7 ENVELOPE - SHADOWS - 3pm  
1 : 700