



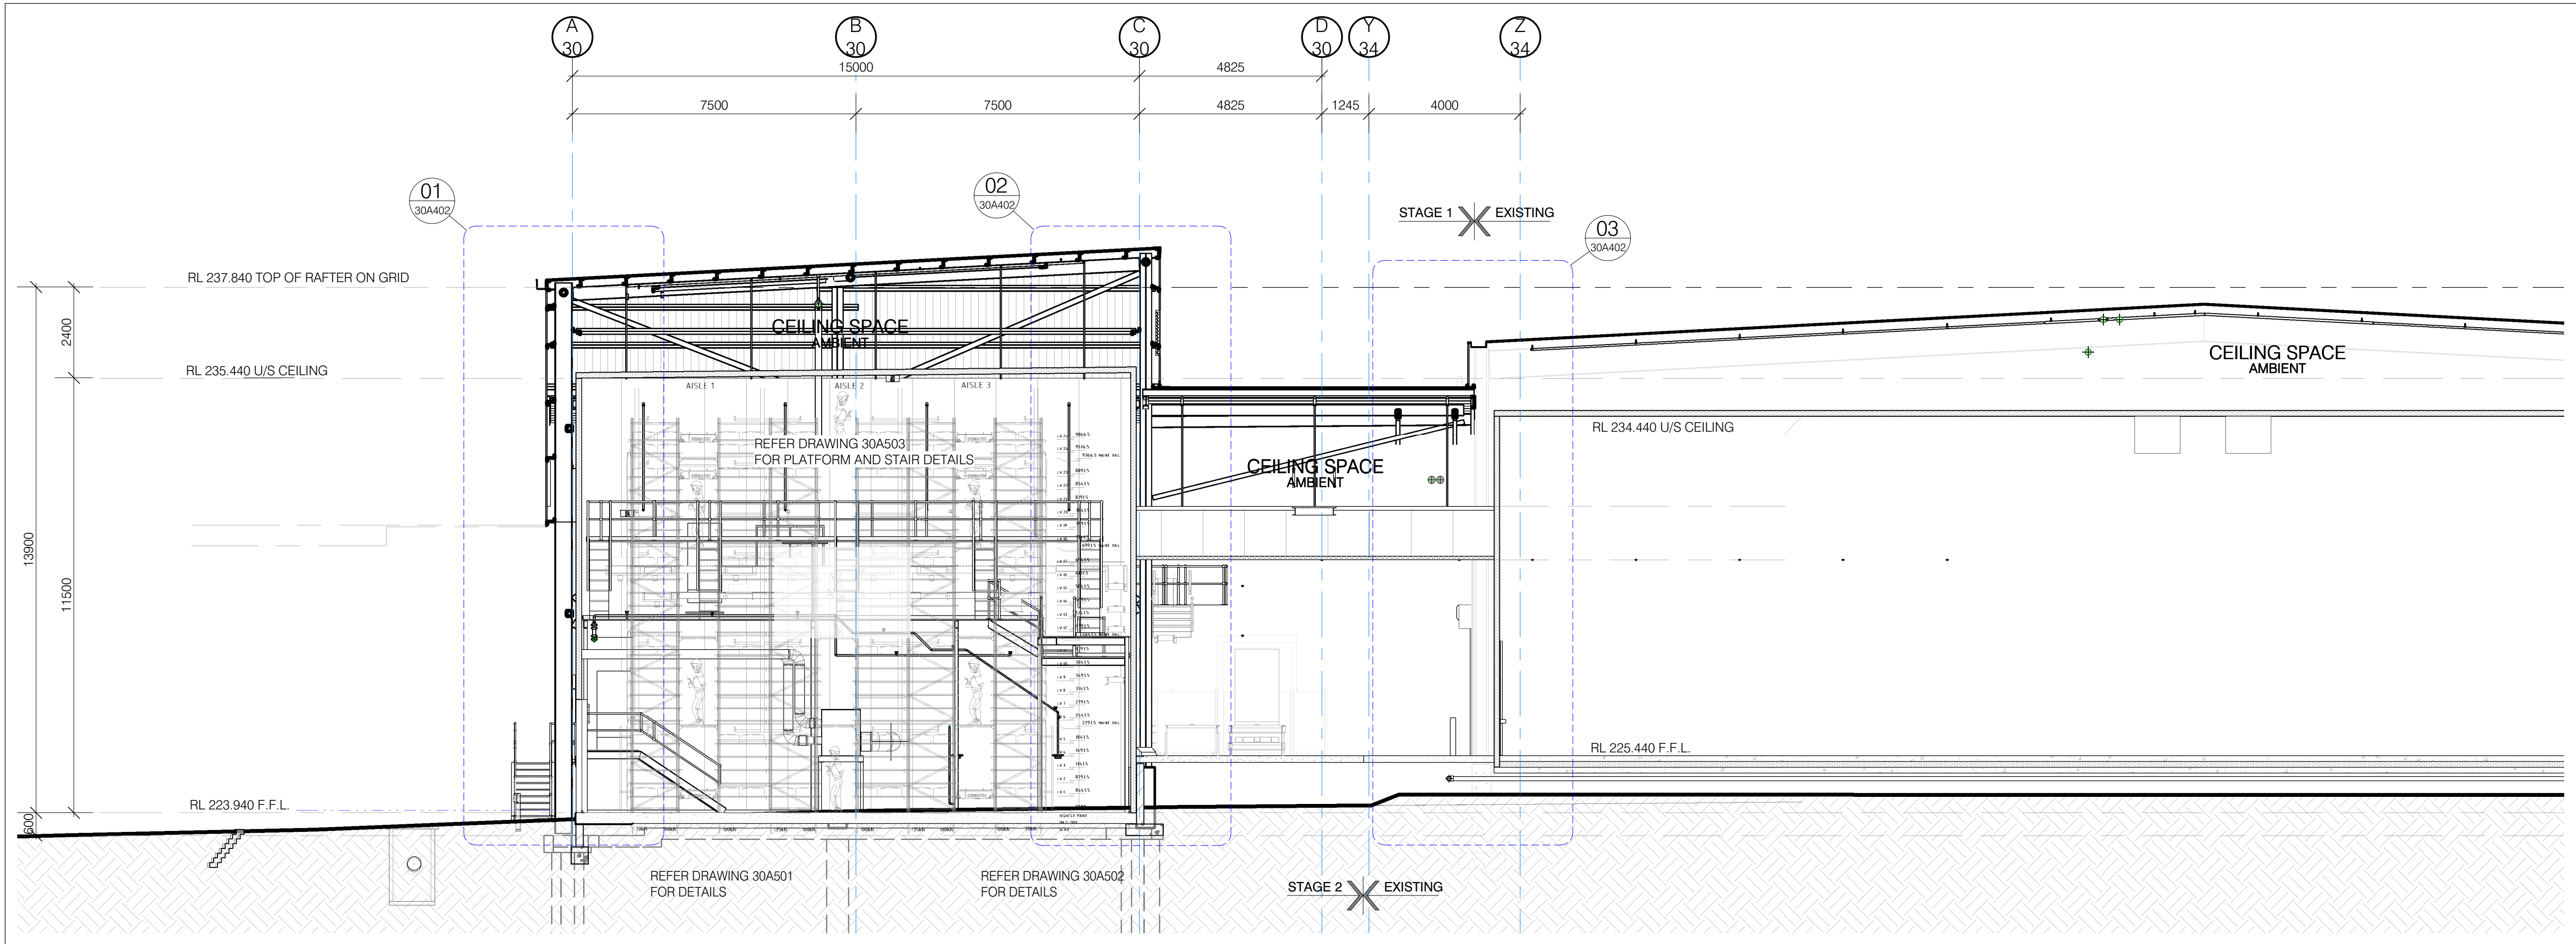

01 SECTION
A1 = 1:100

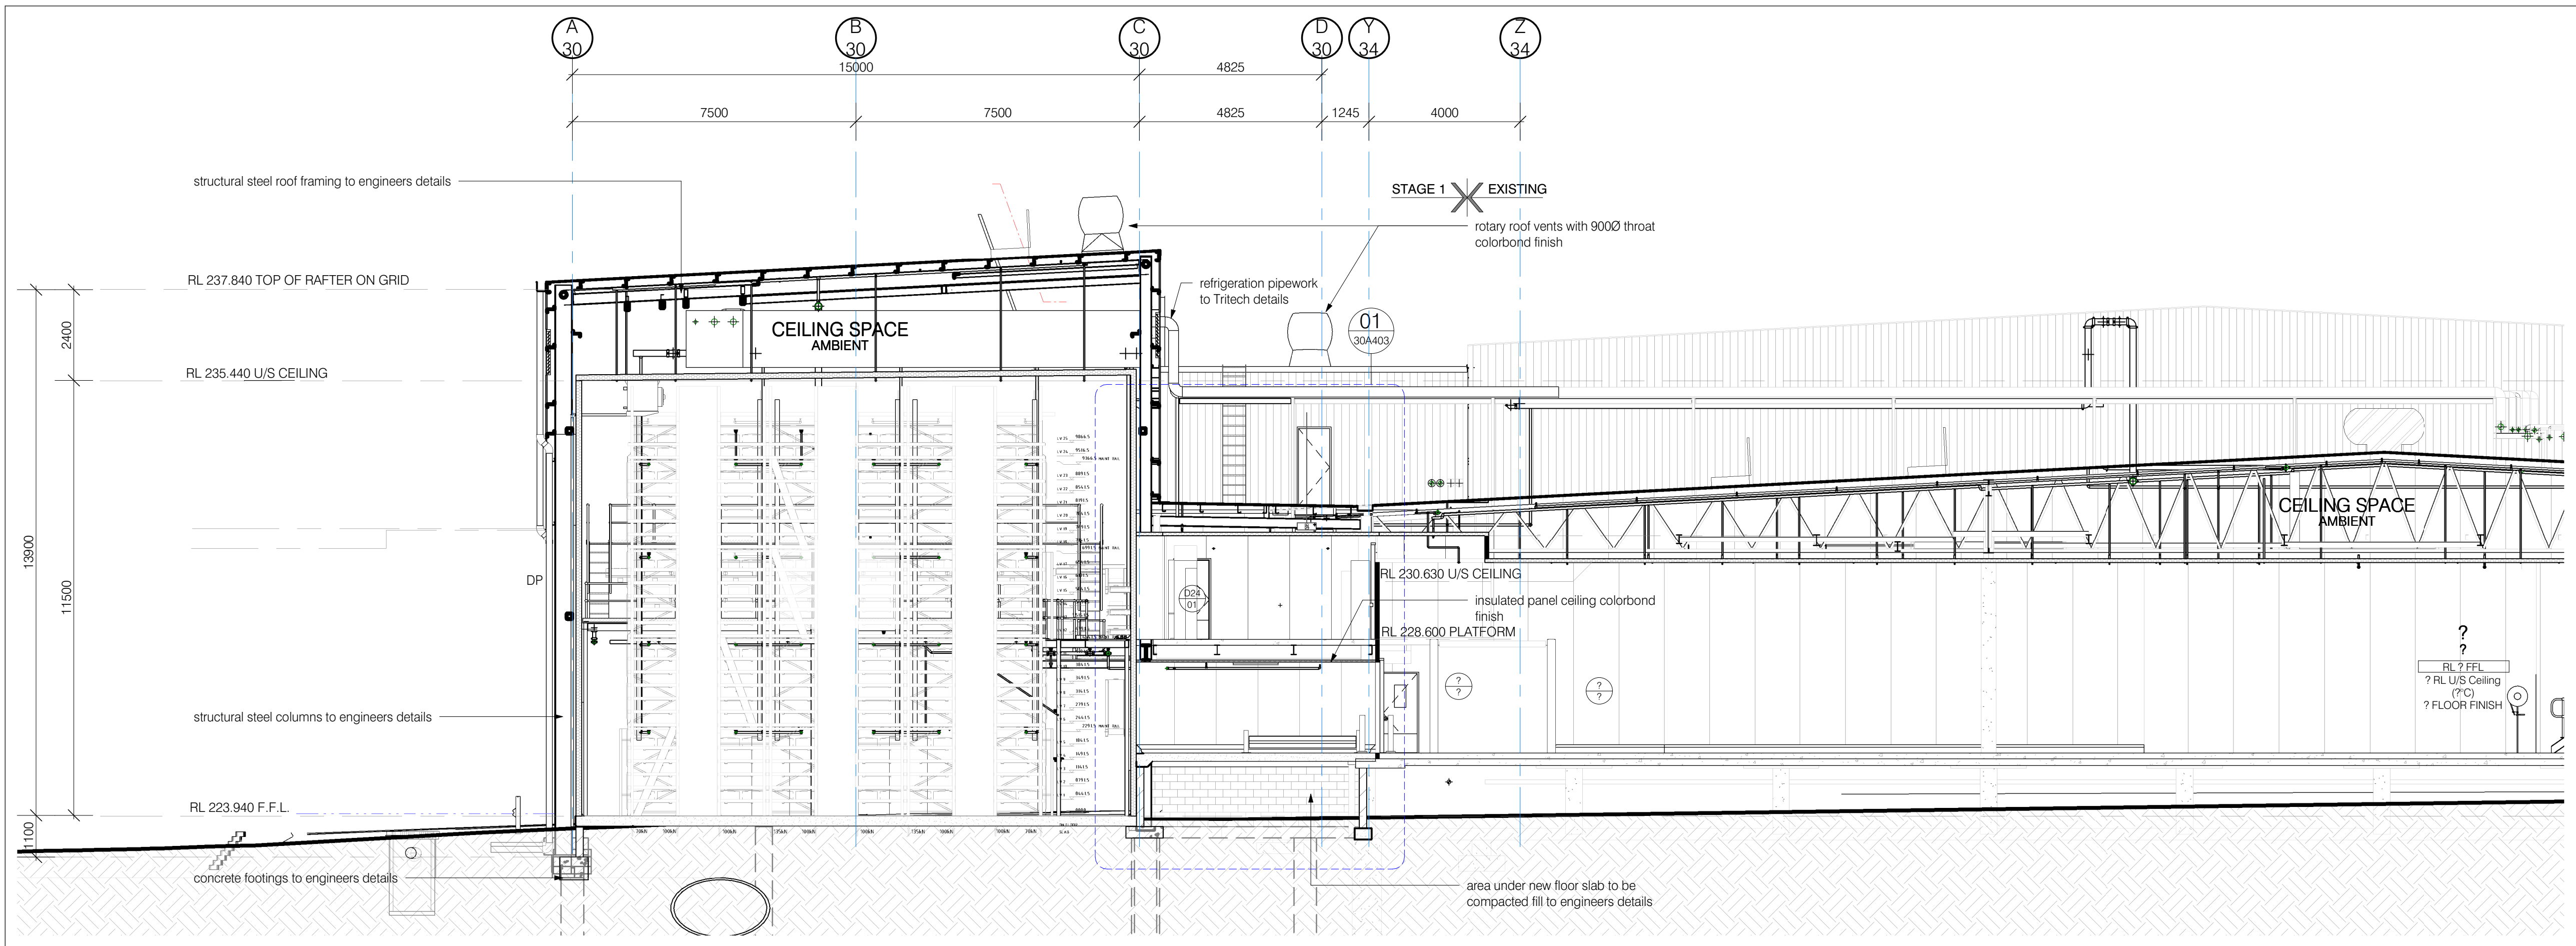

02 SECTION
A1 = 1:100

03/09/18	3	ISSUE FOR DA MOD	DT
20/08/18	2	FRONT BUILDING, REAR EXTENSION AND BLD 34 REDESIGN	DT
30/07/18	1	INITIAL ISSUE	DT
Date	Issue	Amendment	Init

Brisbane Kuala Lumpur Melbourne Sydney Toowoomba
www.wiley.com.au
connect@wiley.com.au
1300 385 988

WILEY



TEYS AUSTRALIA - STAGE 2
COLD MEAT PROJECT
WAGGA WAGGA, NSW
Drawing Title
SECTIONS - SHEET 2 OF 4

Scale A1 = 1:100 (A3 = 1200) 0 1000 2000

Drawn DT Date JUN 2018

Project No. W21206 Bldg No. 30

Drawing No. Issue

30A302 - 3
PRELIMINARY

ORIGINAL IN COLOUR

ADVICE ♦ DESIGN ♦ ENGINEERING ♦ CONSTRUCTION