


01 30A102 SECTION - WEST END
A1 = 1 : 100

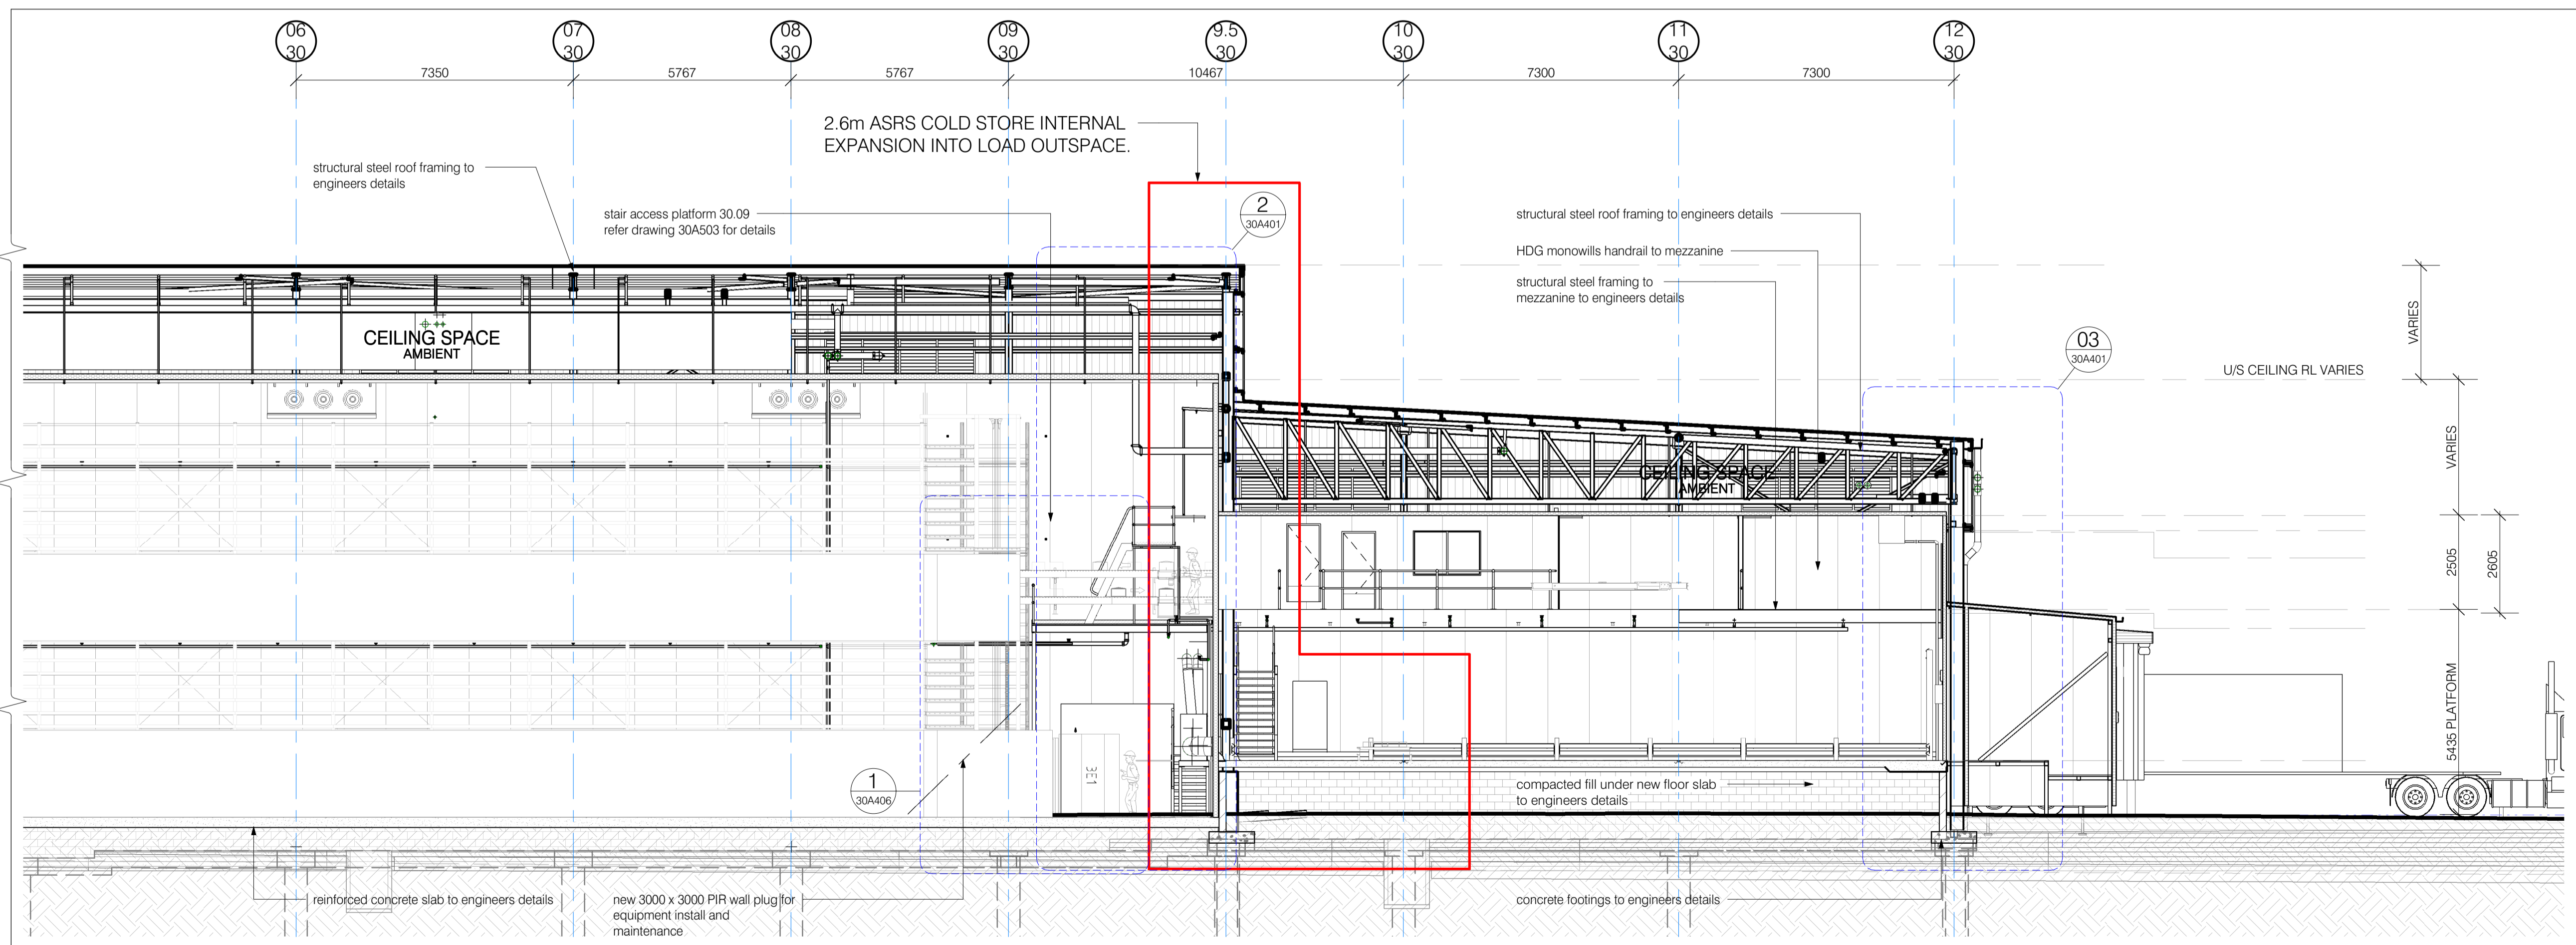

02 30A103 SECTION - EAST END
A1 = 1 : 100

03/09/18	3	ISSUE FOR DA MOD	DT
20/08/18	2	FRONT BUILDING, REAR EXTENSION AND BLD 34 REDESIGN	DT
30/07/18	1	INITIAL ISSUE	DT
Date	Issue	Amendment	Init

Brisbane Kuala Lumpur Melbourne Sydney Toowoomba
www.wiley.com.au
connect@wiley.com.au
1300 385 988

WILEY



Project
TEYS AUSTRALIA - STAGE 2
COLD MEAT PROJECT
WAGGA WAGGA, NSW
Drawing Title
SECTIONS - SHEET 1 OF 4

Scale	A1 = 1:100 (A3 = 1200)	0 1000 2000
Drawn	DT	Date JUN 2018
Project No.	W21206	Bldg No. 30
Drawing No.	30A301 - 3	Issue

30A301 - 3
PRELIMINARY