



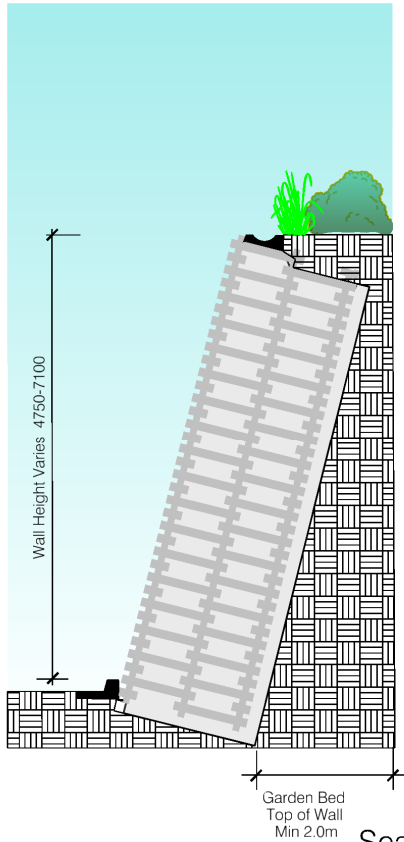

A Retaining Wall and Garden Detail Scale 1:50 @ A1

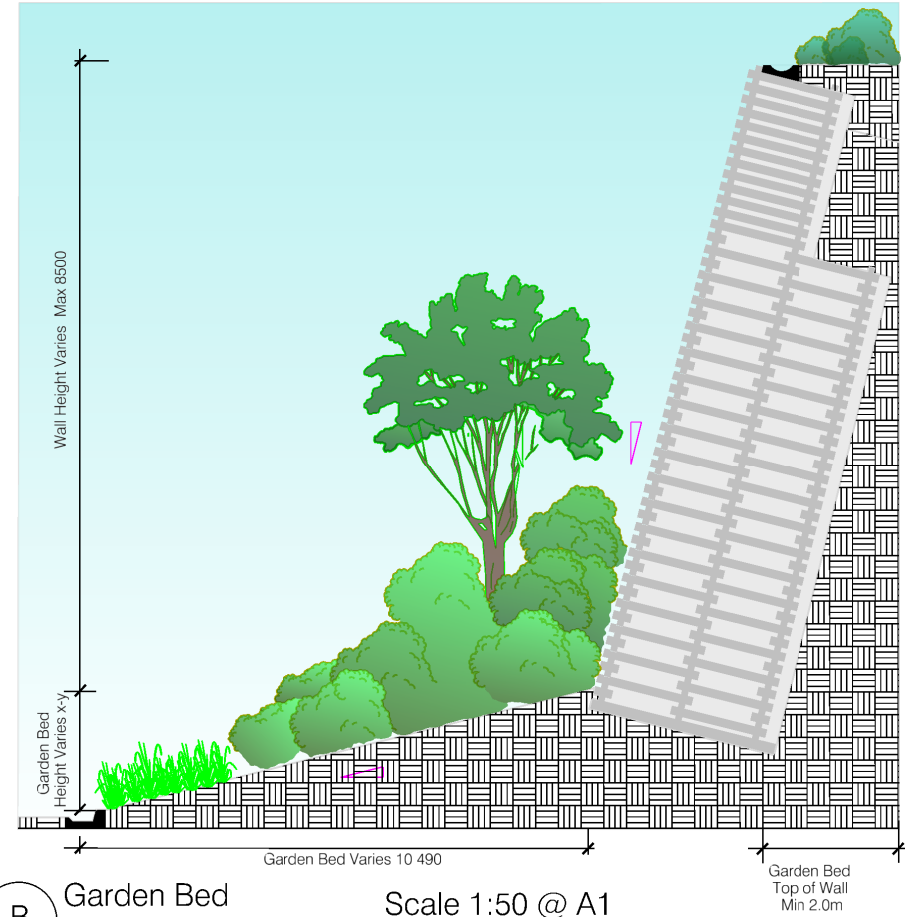

B Garden Bed Retaining wall and Bank Detail Scale 1:50 @ A1

Rev. No	Description	Date	Drawn	Approved
01	PRELIMINARY ISSUE	1/09/10	ABS	ME