

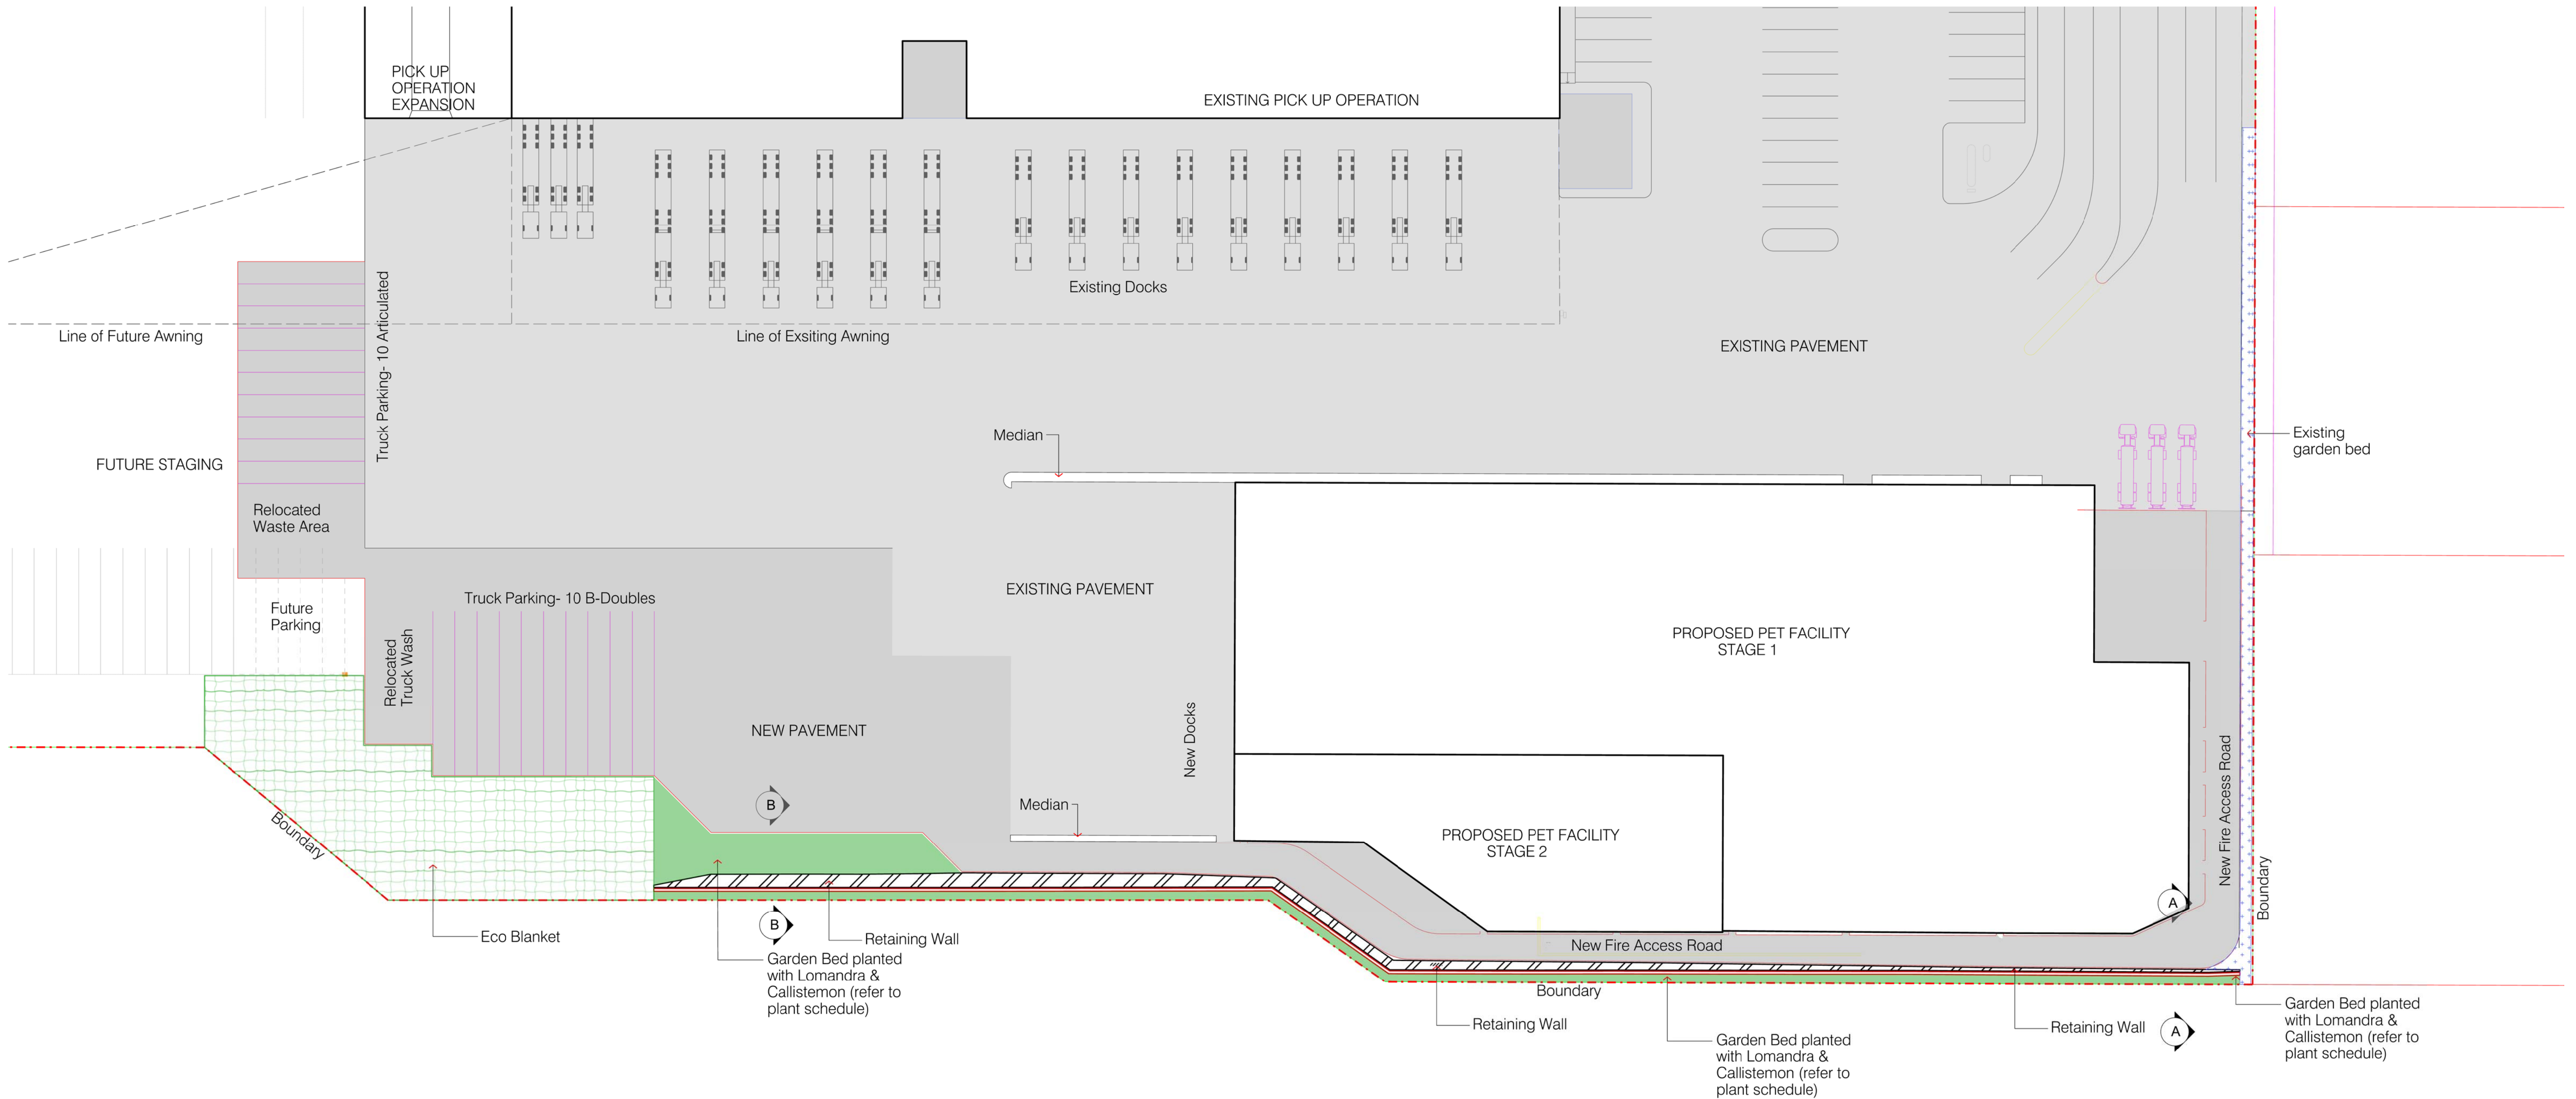
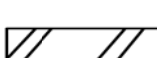
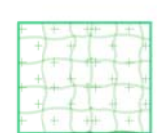
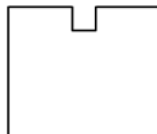
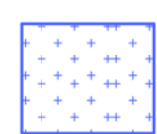


 

Plant Schedule			
Species	Common Name	Container size	Seeded
GRASSES			
<i>Dianella revoluta</i>	Blue Flax-Lilly	Tube Stock	Y
<i>Lomandra longifolia</i>	Spiny-headed Mat-rush	Tube stock @6 per m2	Y
<i>Themeda australis</i>	Kangaroo Grass		Y
SHRUBS			
<i>Acacia floribunda</i>	White Sally Wattle		Y
<i>Bursaria spinosa</i>	Blackthorn		Y
<i>Callistemon salignus</i>	Willow Bottlebrush	2.5L @ 750-1000mm centres	Y
<i>Daviesia ulicifolia</i>	Gorse Bitter Pea		Y

LEGEND

-  Retaining Wall
Refer to Engineers Drawings
-  Boundary
-  Eco Blanket
50 mm Eco Blanket over scarified & ammeliiorated subgrade
-  Garden Bed
75mm Mulch, 150mm imported soil over cultivated subgrade backfill
-  Buildings
Refer to Architects Drawings
-  Existing Garden Bed
-  New Pavement
Refer to Engineers Drawings
-  Existing Pavement

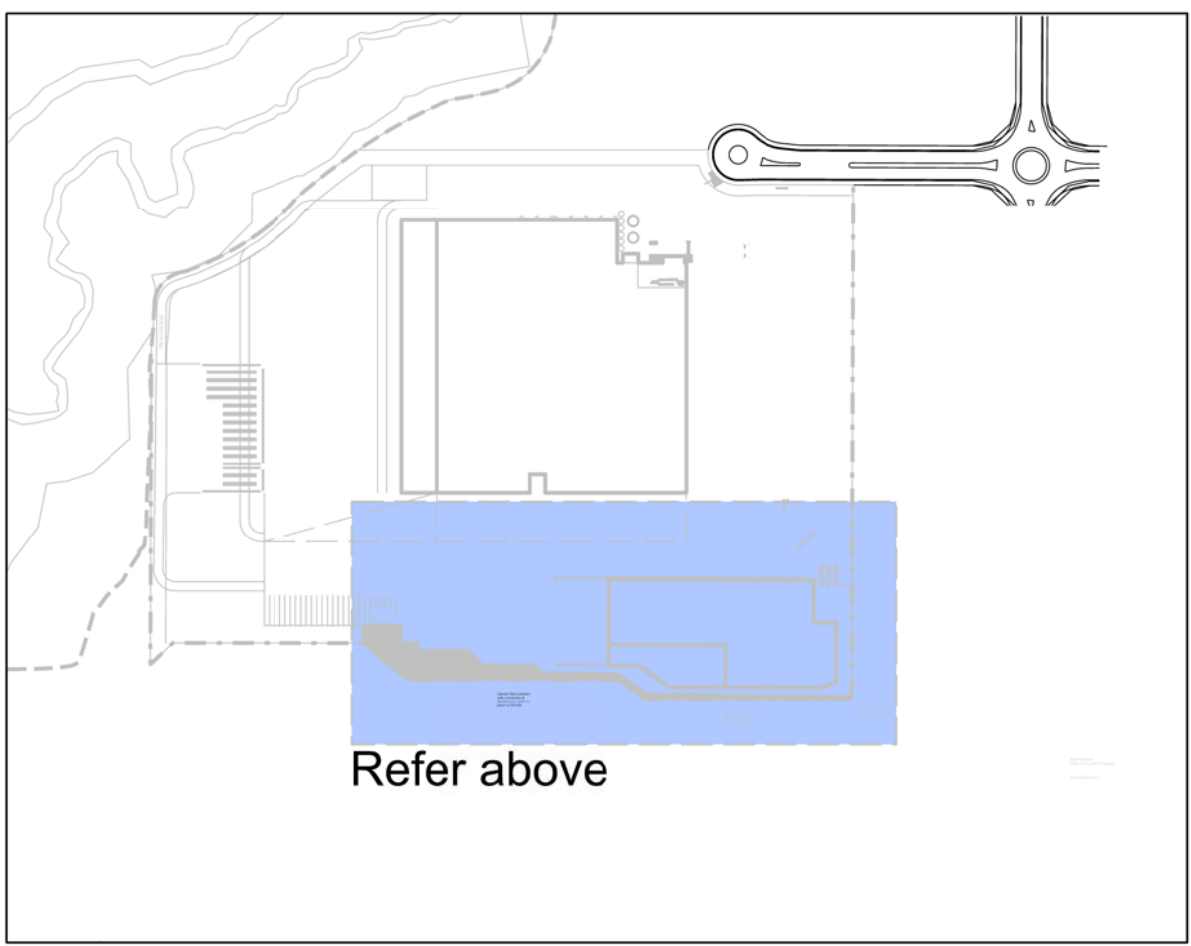

1:4000 @ A1

Rev	No	Description	Date	Drawn	Approved
01	DA SUBMISSION		14/09/10	ABS	ME
02	REVISED DA SUBMISSION		16/11/10	ABS	ME




COCA-COLA AMATIL

TRACT CONSULTANTS PTY LTD
ACN 055 213 842
LEVEL 8
80 MOUNT STREET
NORTH SYDNEY
NEW SOUTH WALES, AUSTRALIA
TELEPHONE 02 9554 3733
FACSIMILE 02 9554 3825
E-mail sydney@tract.net.au



Goodman

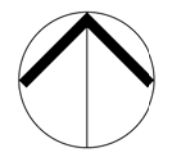

These designs, plans and specifications and the copyright therein are the property of TRACT CONSULTANTS PTY LTD and must not be used, reproduced or copied, wholly or in part, without the written permission of TRACT CONSULTANTS PTY LTD.

GOODMAN CCA			
LANDSCAPE MASTERPLAN			
LANDSCAPE PLAN			
Drawn	Checked	Approved	Scale
ABS	ME	ME	1:500@A1
Project Number	Drawing Number	Date	Revision
0210 388	L/D DA 001	16/11/10	02