



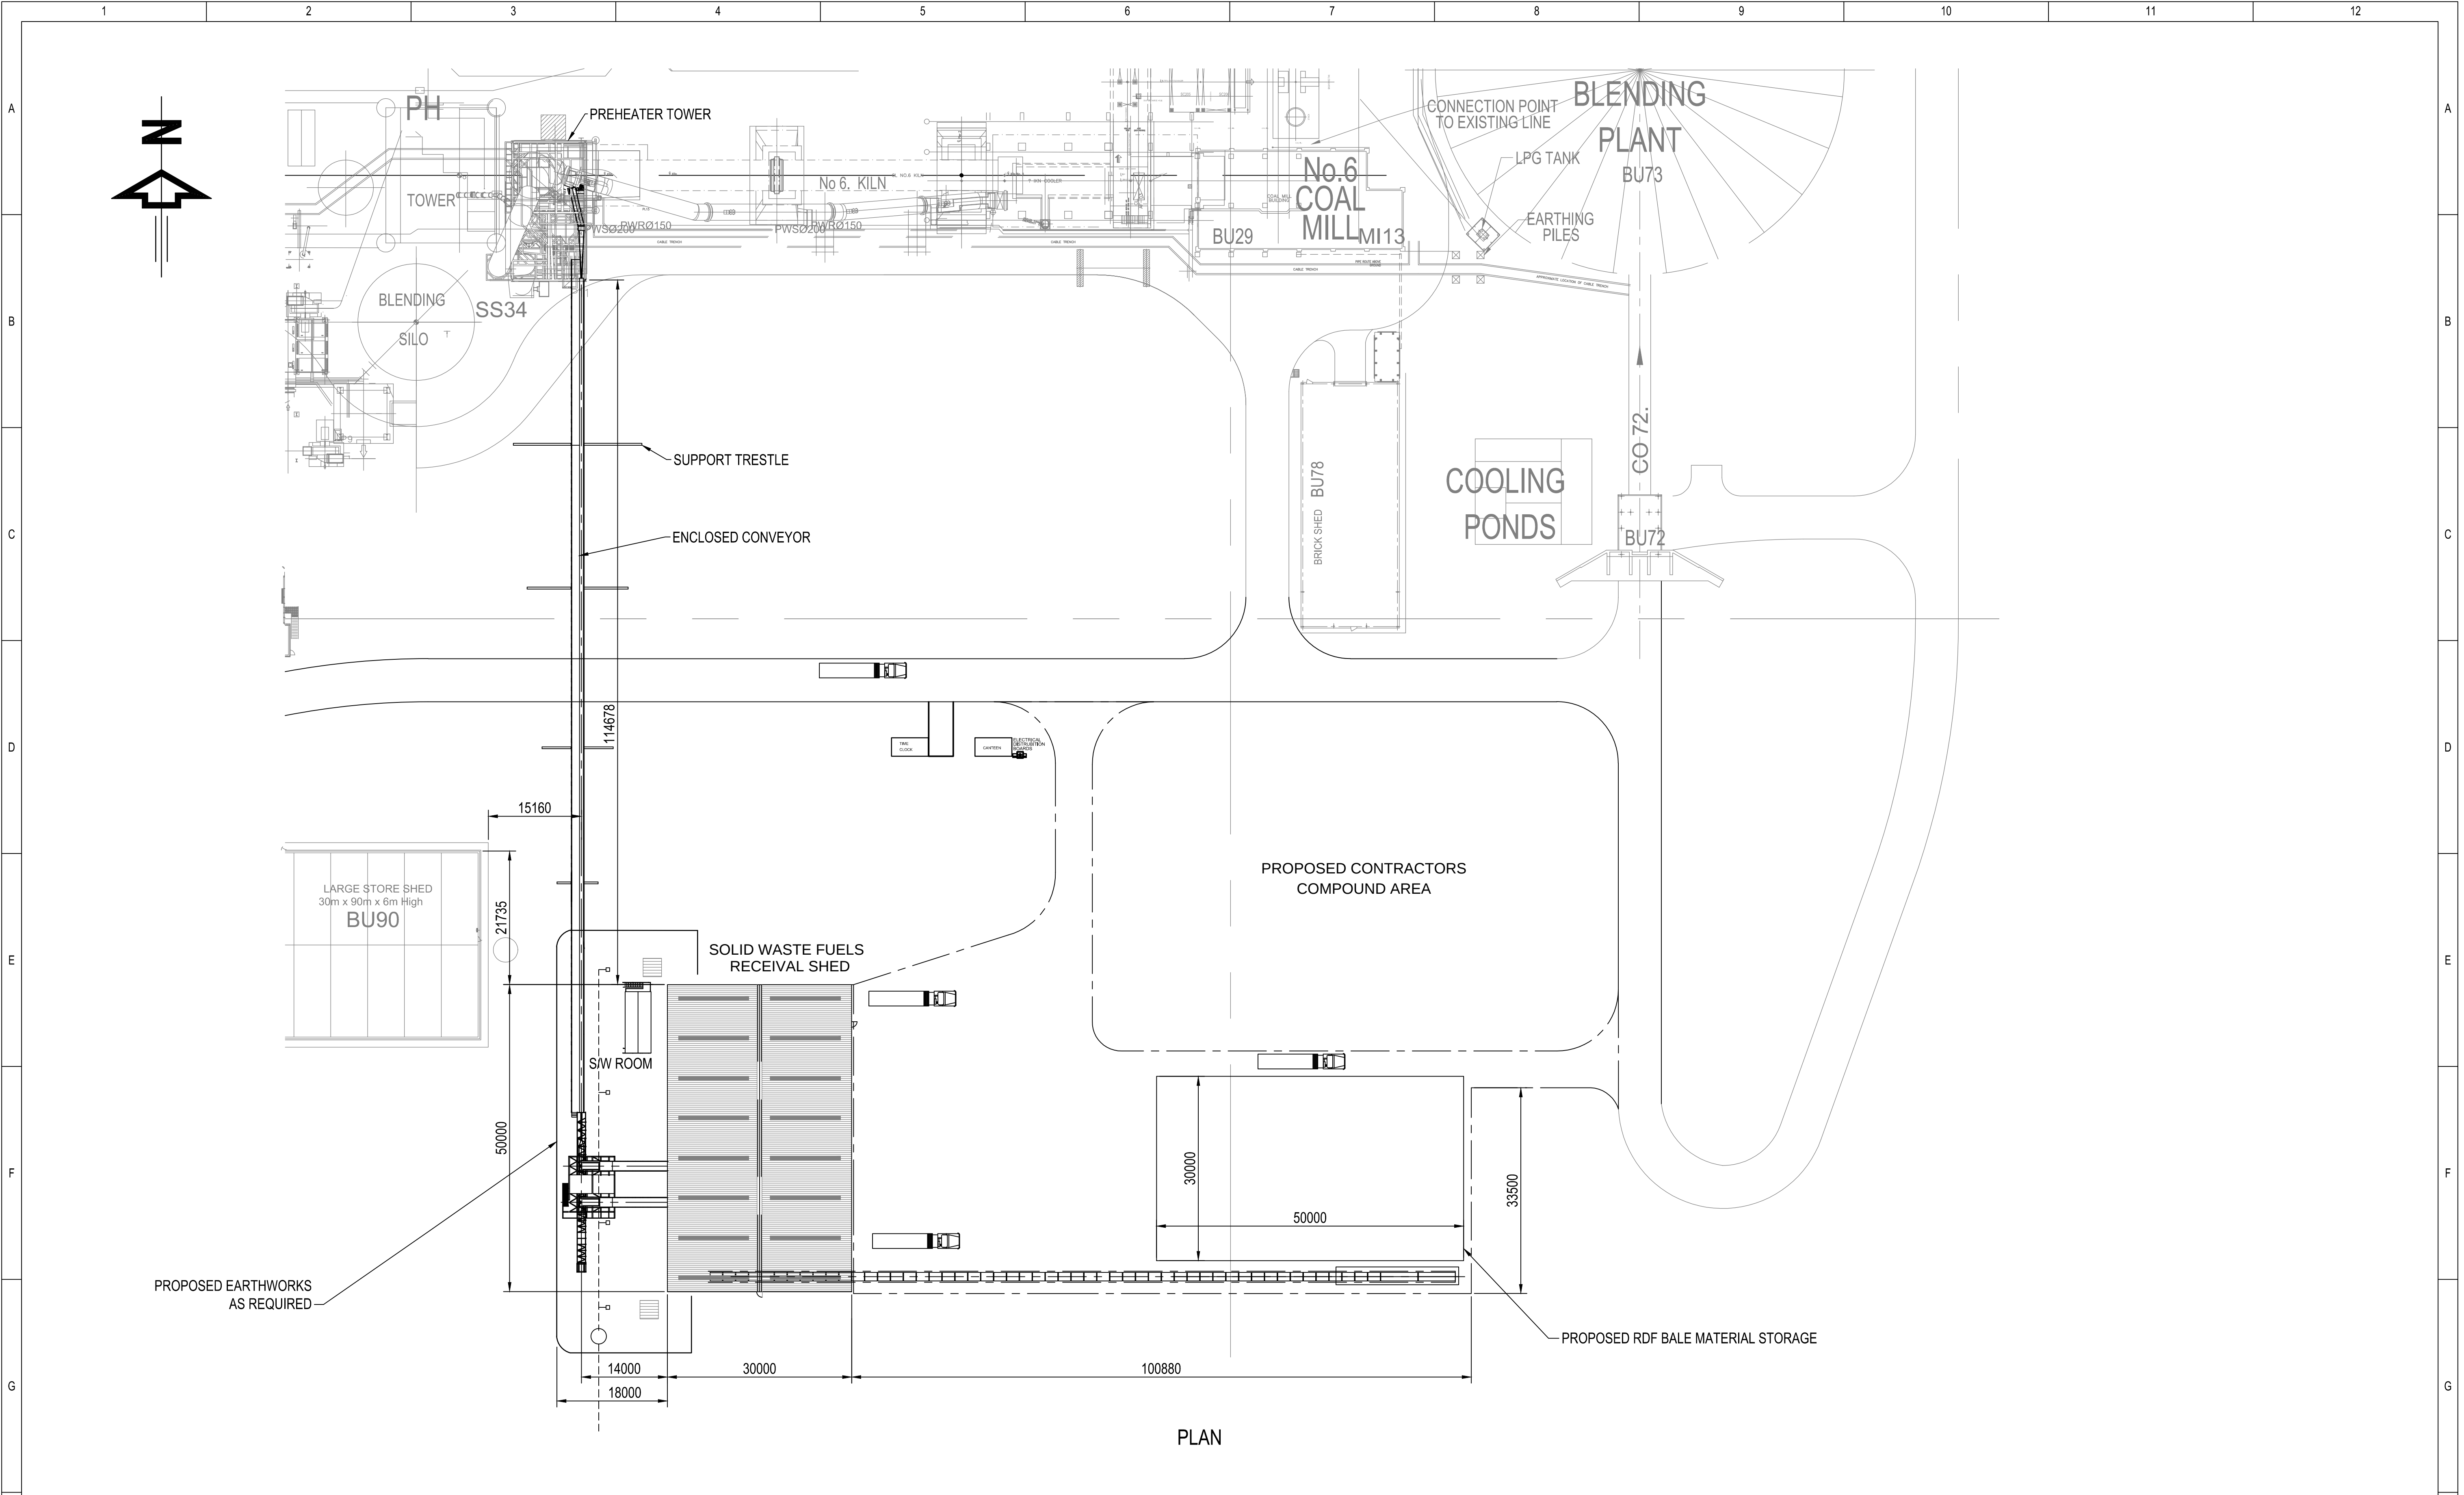

				DRAWN: D.KLUSENBERG		DATE: 29-5-14		BCSC-GE Job No: GBM452 Sheet A1 Scale NTS				PLANT: BERRIMA				GROUP ENGINEERING No: PLANT DRAWING SHEET							
				CHECKED:		DATE:		PRELIMINARY				PROJECT: SOLID WASTE FUELS				GE-B- 2278 - 01							
				ENGINEER:		DATE:		ALPHA NUMERIC:				SUB SECTION:				KILN No6							
				APPROVED:		DATE:		STOCK NUMBER				TITLE: MATERIAL SHED SITE - PLAN				WORKS No:				REV. DP			
								Taylor Avenue New Berrima NSW 2577 Locked Bag 4 New Berrima NSW 2577 Email: drawing.office@boral.com.au								GENERAL ARRANGEMENT							
								Phone: +61 2 4860 2325 Fax: +61 2 4860 2399															

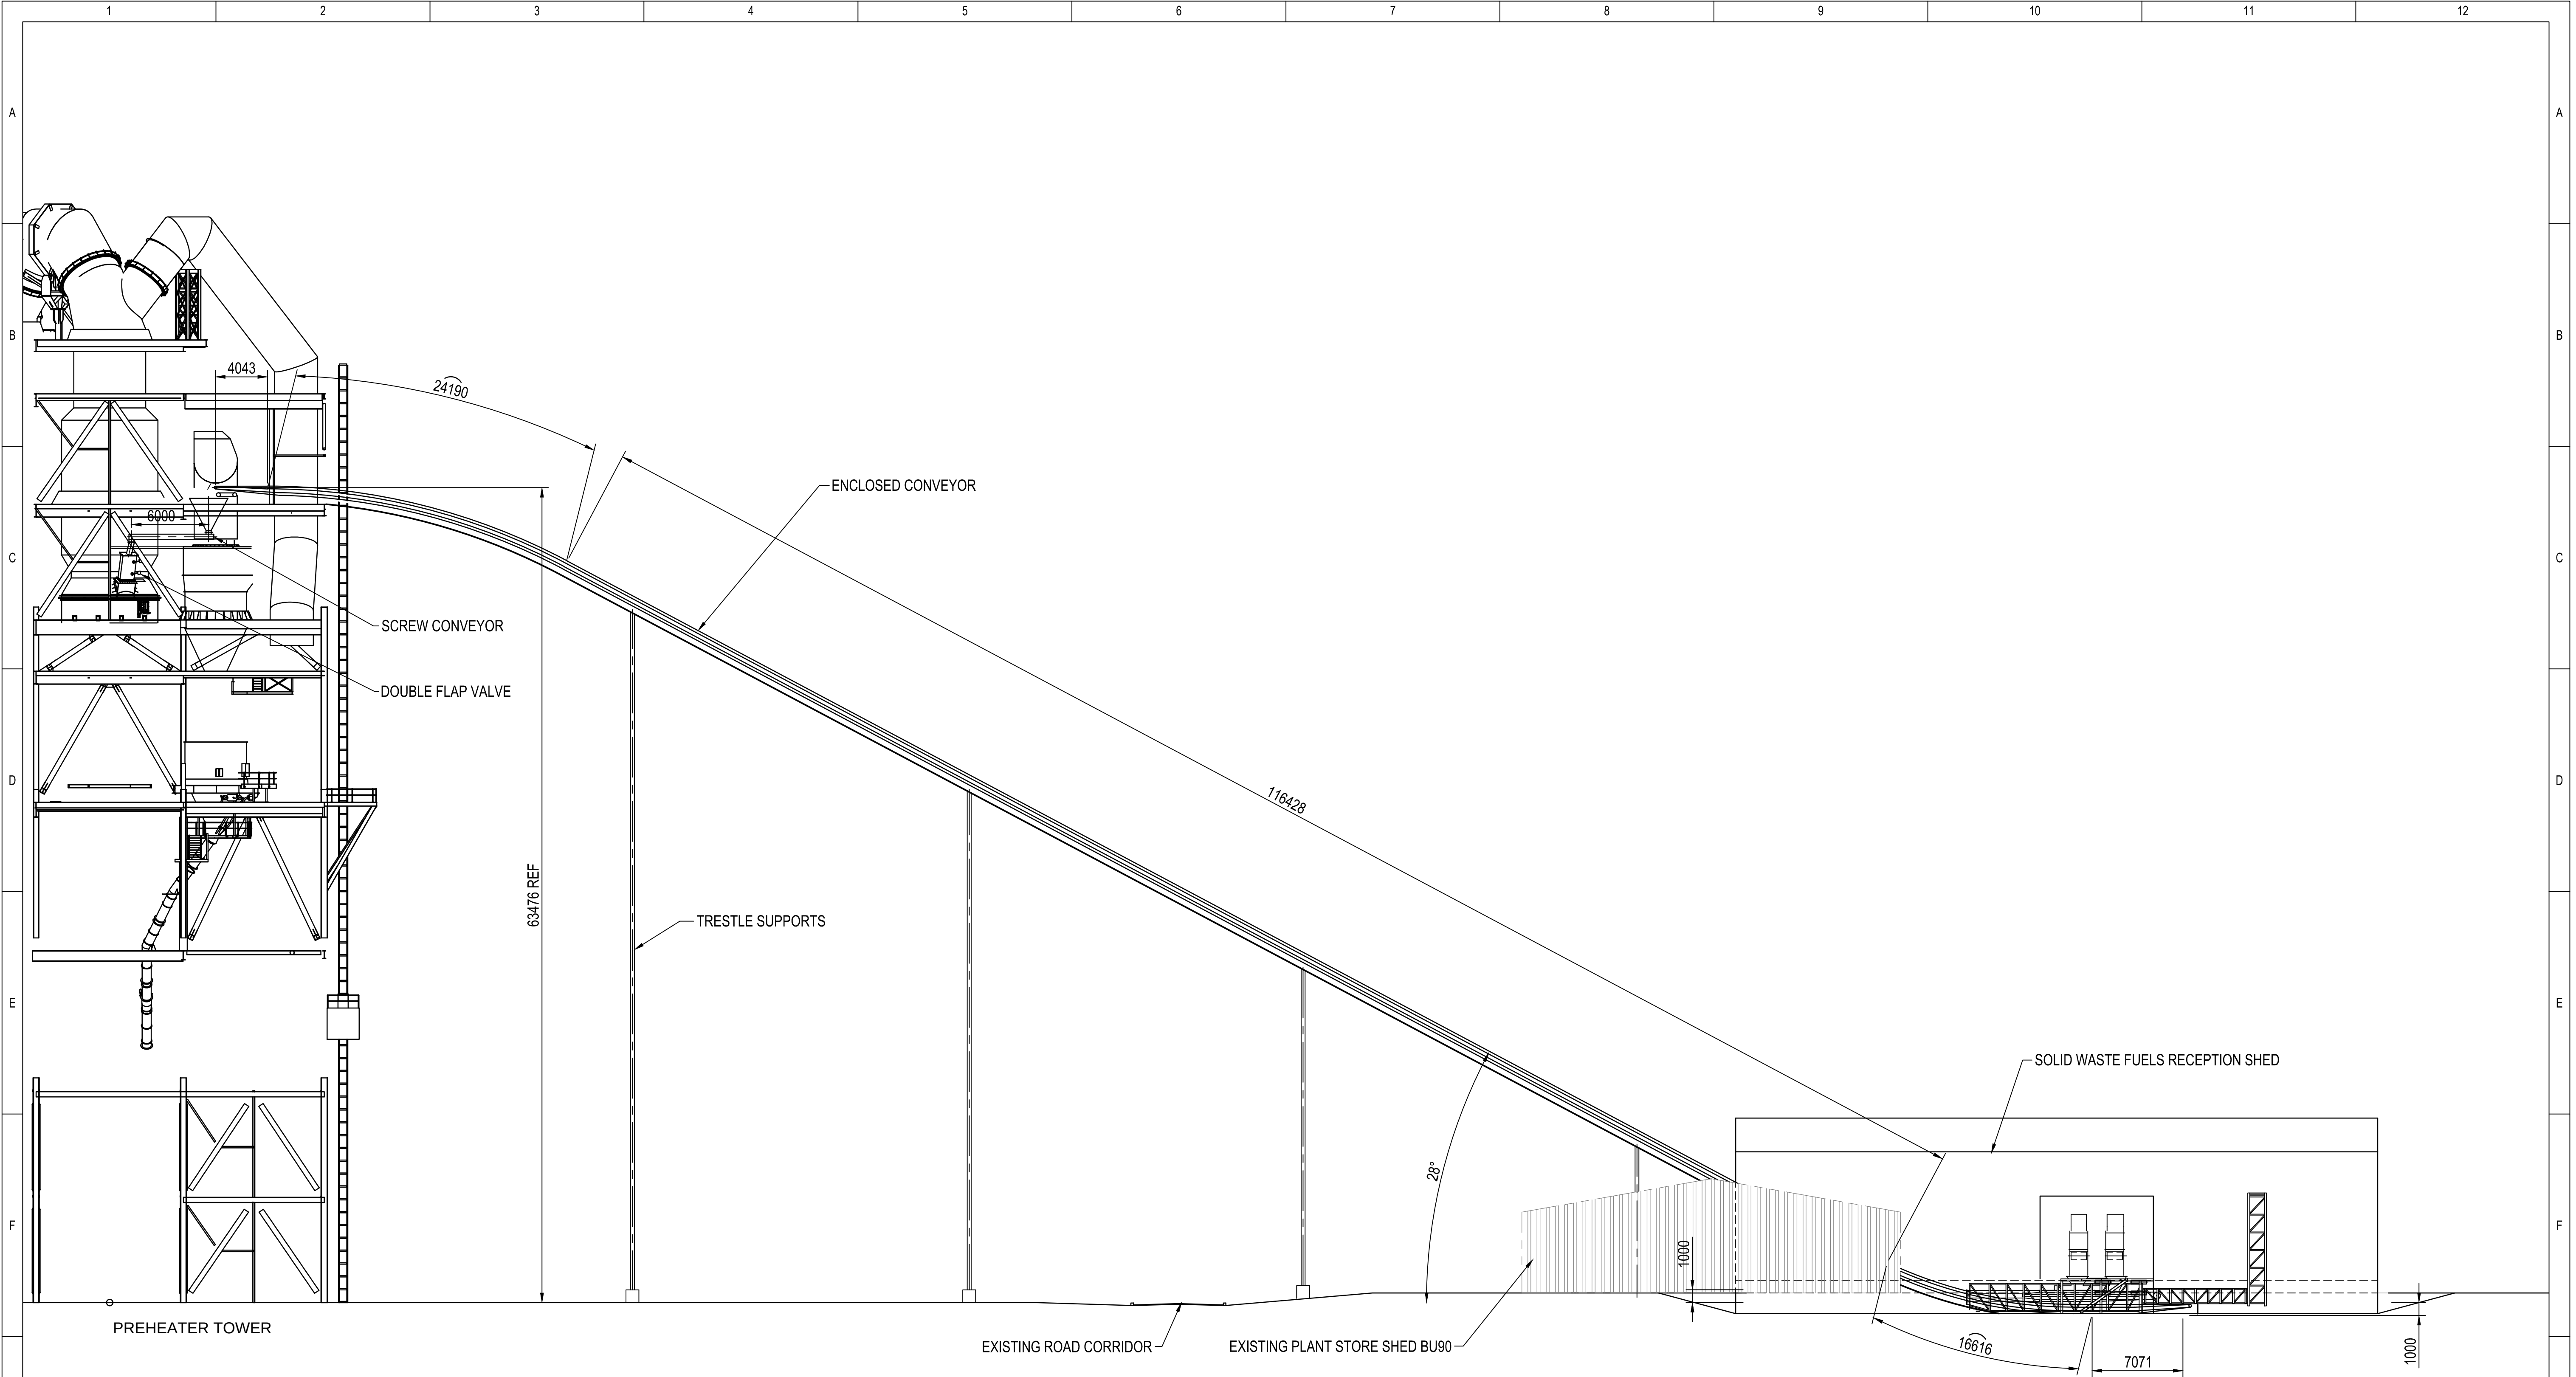

ELEVATION LOOKING WEST

				DRAWN: D.KLUSENBERG	DATE: 29-5-14	Boral Cement ABN 62 008 528 523 Engineering Services Taylor Avenue New Berrima NSW 2577 Locked Bag 4 New Berrima NSW 2577 Email: drawing.office@boral.com.au Phone: +61 2 4860 2325 Fax: +61 2 4860 2399	STATUS: PRELIMINARY		PLANT: BERRIMA	GROUP ENGINEERING No: PLANT DRAWING SHEET GE-B- 2281 - 01	
				CHECKED:	DATE:						
				ENGINEER:	DATE:						
				APPROVED:	DATE:						
BP	28-7-14	L.P.McIntosh	DRAWING REVISED.			BCSC-GES JOB No: GBM452		PLANT: SOLID WASTE FUELS	KILN No6 PREHEATER MATERIAL SHED SITE - ELEVATION LOOKING EAST GENERAL ARRANGEMENT		
A	29-5-14	D.KLUSENBERG	DRAWING ISSUED FOR COMMENT			SHEET A1		PROJECT: SECTION:			
REV.	DATE	REV-BY	APPROVED			SCALE: NTS		SUB SECTION:			
								TITLE:			
								CLASSIFICATION:	BP		

