





**PAGE INTENTIONALLY LEFT BLANK** 





#### CONFIDENTIALITY

Information and material provided within this Document are considered as Confidential Information to the extent that the Recipient can only use the Confidential Information solely for the purpose of undertaking Design and Business Case Services for the Sydney Opera House Trust (SOHT) and will only have access to view this document following having agreed to full terms of the SOHT Confidentiality Deed Poll.

The Recipient acknowledges that the Confidential Information is the exclusive property of the SOHT. All notes, analysis, compilations, forecasts, data, studies, interpretations, or other documents prepared ("Work papers") by, on behalf of, or for the benefit of, the Recipient that contain, reflect, summarise, analyse, discuss or review Confidential Information which are also considered as Confidential Information.

The Recipient will use diligent precautions to prevent any Person from gaining access to, using, or reproducing the Confidential Information in a manner not permitted, or otherwise explicitly agreed in writing by the SOHT, without limitation, keeping all Confidential Information in safekeeping when not in use.

#### ISSUE INFORMATION

Issue	А		
Date	16/08/2019		
Reviewed by	Carole Mahe		
Authorised by	Doug		
	Southwell		
Issued by	David Sacks		

#### © Copyright Sydney Opera House 2015

This publication is copyright and may incorporate moral rights of an individual. Other than for the purposes of and subject to the conditions prescribed under the Copyright Act, no part of it may, in any form or by any means, be reproduced, altered, manipulated, stored in a retrieval system or transmitted without prior written consent of the copyright owner or owner of moral rights. Any inquiries relating to consents and use of this publication must be addressed to Sydney Opera House.

Document No: 2019080-AR-DA001

## **CONSULTANT TEAM**

Architect: Scott Carver Architects

Nominated Architect: Doug Southwell / 7362

Concept Design: Artists in Motion (AIM)

Accessibility Consultant: Group DLA

Heritage Consultant: Design 5

Structural Engineer: JN Consulting Engineers

Electrical and Mechanical Engineer: JN Consulting Engineers

Wet Fire Engineer: JN Consulting Engineers

Building Surveyor: Group DLA

## FRONT COVER

Front cover image provided by The Sydney Opera House



# **DESIGN STATEMENT**

## INTRODUCTION

The enclosed set of drawings sets out proposed internal alterations to the Ground Level at the Sydney Opera House. These alterations are defined as the SOH Tours Immersive Experience in response to the ambition to maintain public tours at the Sydney Opera House during temporary closure of the Concert Hall for the building renewal works.

The tours have both educational and entertainment purpose connecting public with the cultural heritage of the internationally acclaimed masterpiece, the Sydney Opera House. The Concert Hall, is the largest performance venue at the Sydney Opera House and formulates a central part of visitor's experience. The impact of its temporary closure may cause an implacable drop in Tours performance.


The aim of the proposed alterations is to extend public experience and engagement with Australia's most acclaimed building, as well as to further accommodate growth in the Tours experience once the Concert Hall reopens.

## **PROPOSED WORKS**

In response to the ambition above, an immersive digital experience room was developed in collaboration with Artists in Motion and consultation with the Sydney Opera House.

The project provides a space to hold a 5-6-minutes immersive reality experience, linking the audience with performing arts, the Concert Hall and the Opera House legacy.

The described experience is achieved via architectural design that enables and amplifies a high definition projection, whilst maintaining uniformity with the main building and Utzon's original principles.

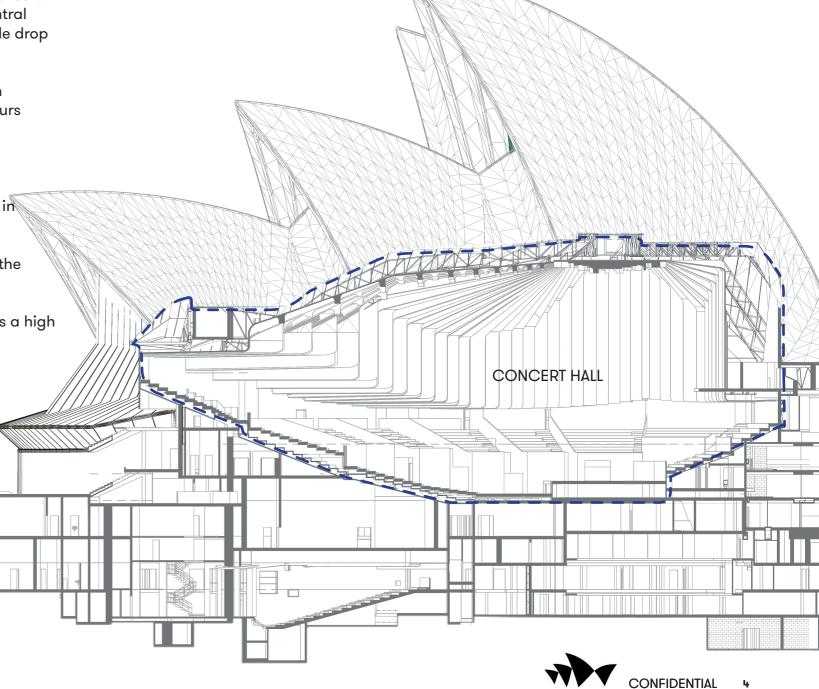

# **DESIGN STATEMENT**


## **DESIGN STATEMENT**

In designing the Immersive Digital Experience Tours Room, thorough considerations have been given to the core documents that define the World Heritage value of the Sydney Opera House, including the Conservation Management Plan and the Utzon Design Principles (UDP).

The proposal aims to minimise impact on the existing structure preserving all structural members intact whilst extending customer experience by providing a new space for digital tours.

The proposed room encompass UDP by providing "architecture that is predominantly experiential in nature" by creating a space that is customised to intensify sensory experiences and utilises cutting edge technology.

The proposal adopts existing materiality using brush box timber cladding and bronze elements utilising UDP that prompts a simplistic material repertoire. The walls and floor are being clad in brush box timber and the entry door threshold is dressed in bronze whilst still revealing existing precast granite and concrete structure. The ceiling and projection walls are painted white to maximise high definition projection.

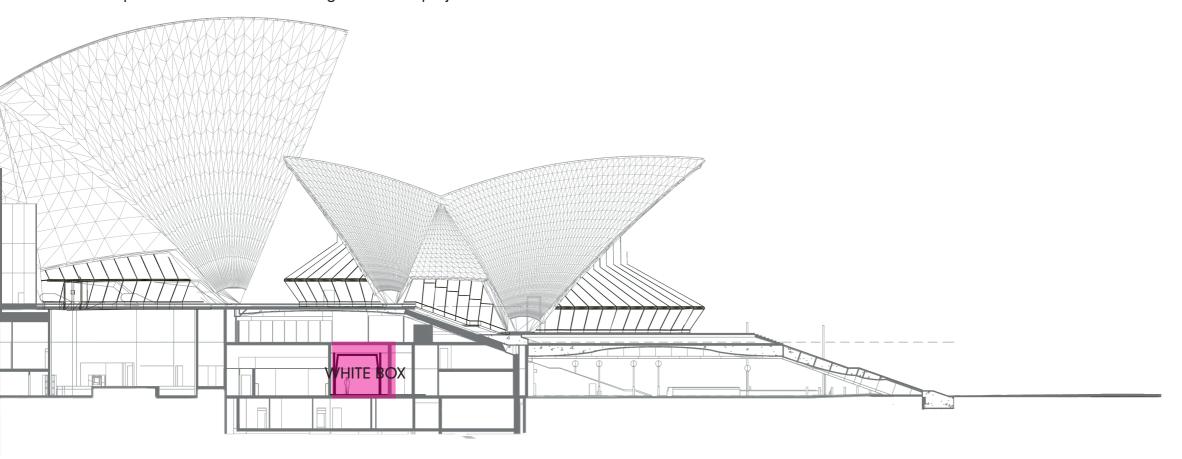

# **SOH Tours Immersive** Digital Experience 2019




	DRAWING LIST	
DA000	COVER SHEET	
DA000	LOCATION PLAN	
DA100	EXISTING PLAN & SECTION	
DA101	DEMOLITION PLAN & SECTION	
DA120	PROPOSED PLAN & SECTION	
DA200	PROPOSED SECTIONS	
DA210	BENNELONG PASSAGE ELEVATIONS	
DVOUU	MATERIAL BOARD	





Status	
	PRELIMINARY
Contract	SOH-1259





| Project | SYDNEY OPERA HOUSE | WHITE BOX | Sydney Opera House Trust | GPO Boxt274 Sydney NSW Australia 2001 | Phose 417 2250 STM | Floor 417 2250 STM | Fl

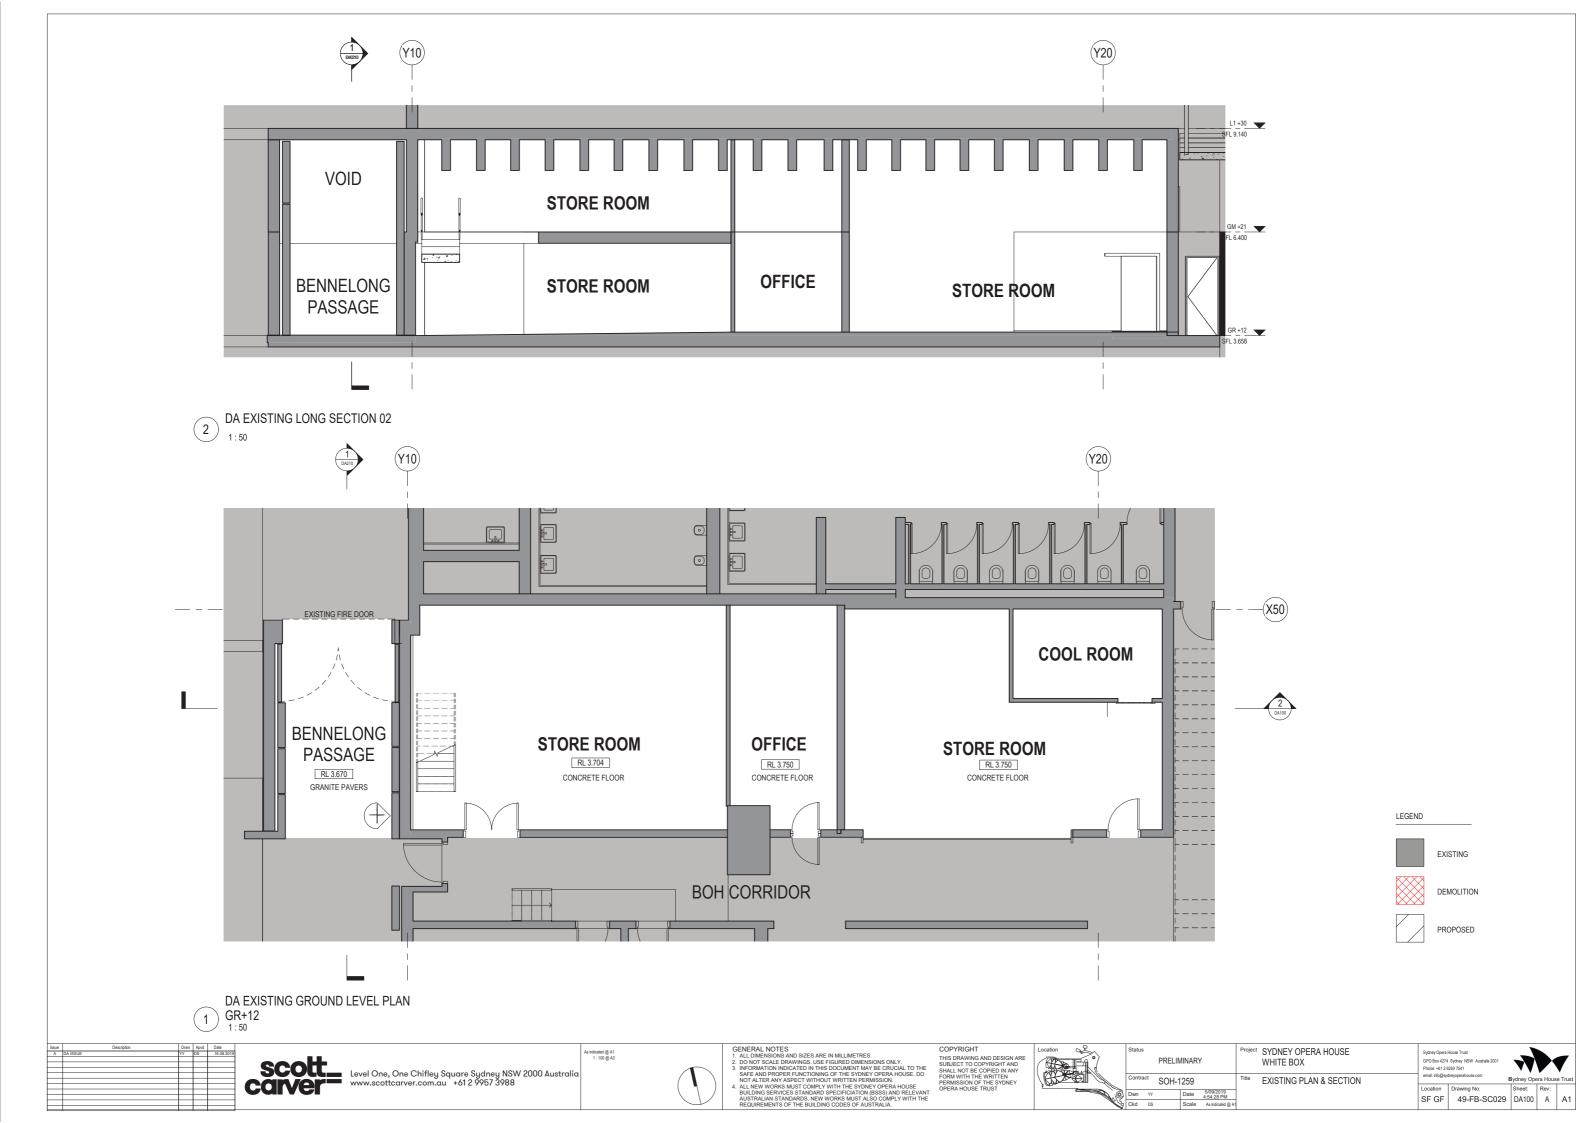

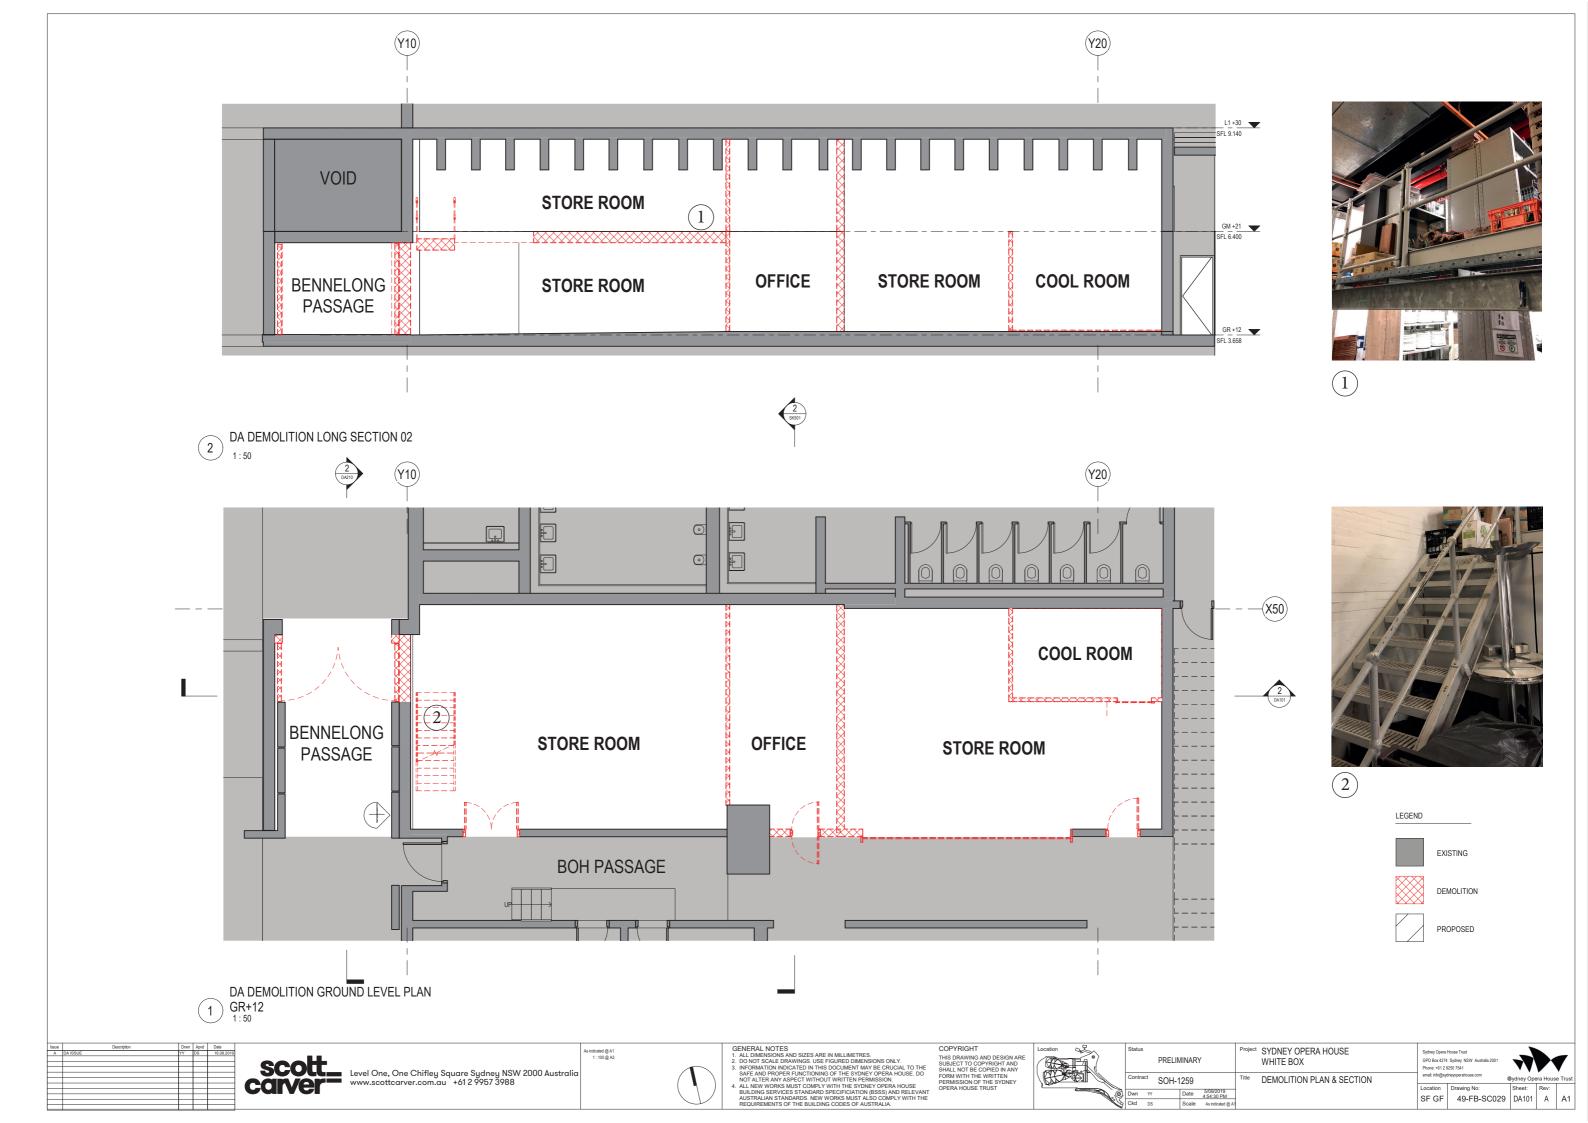


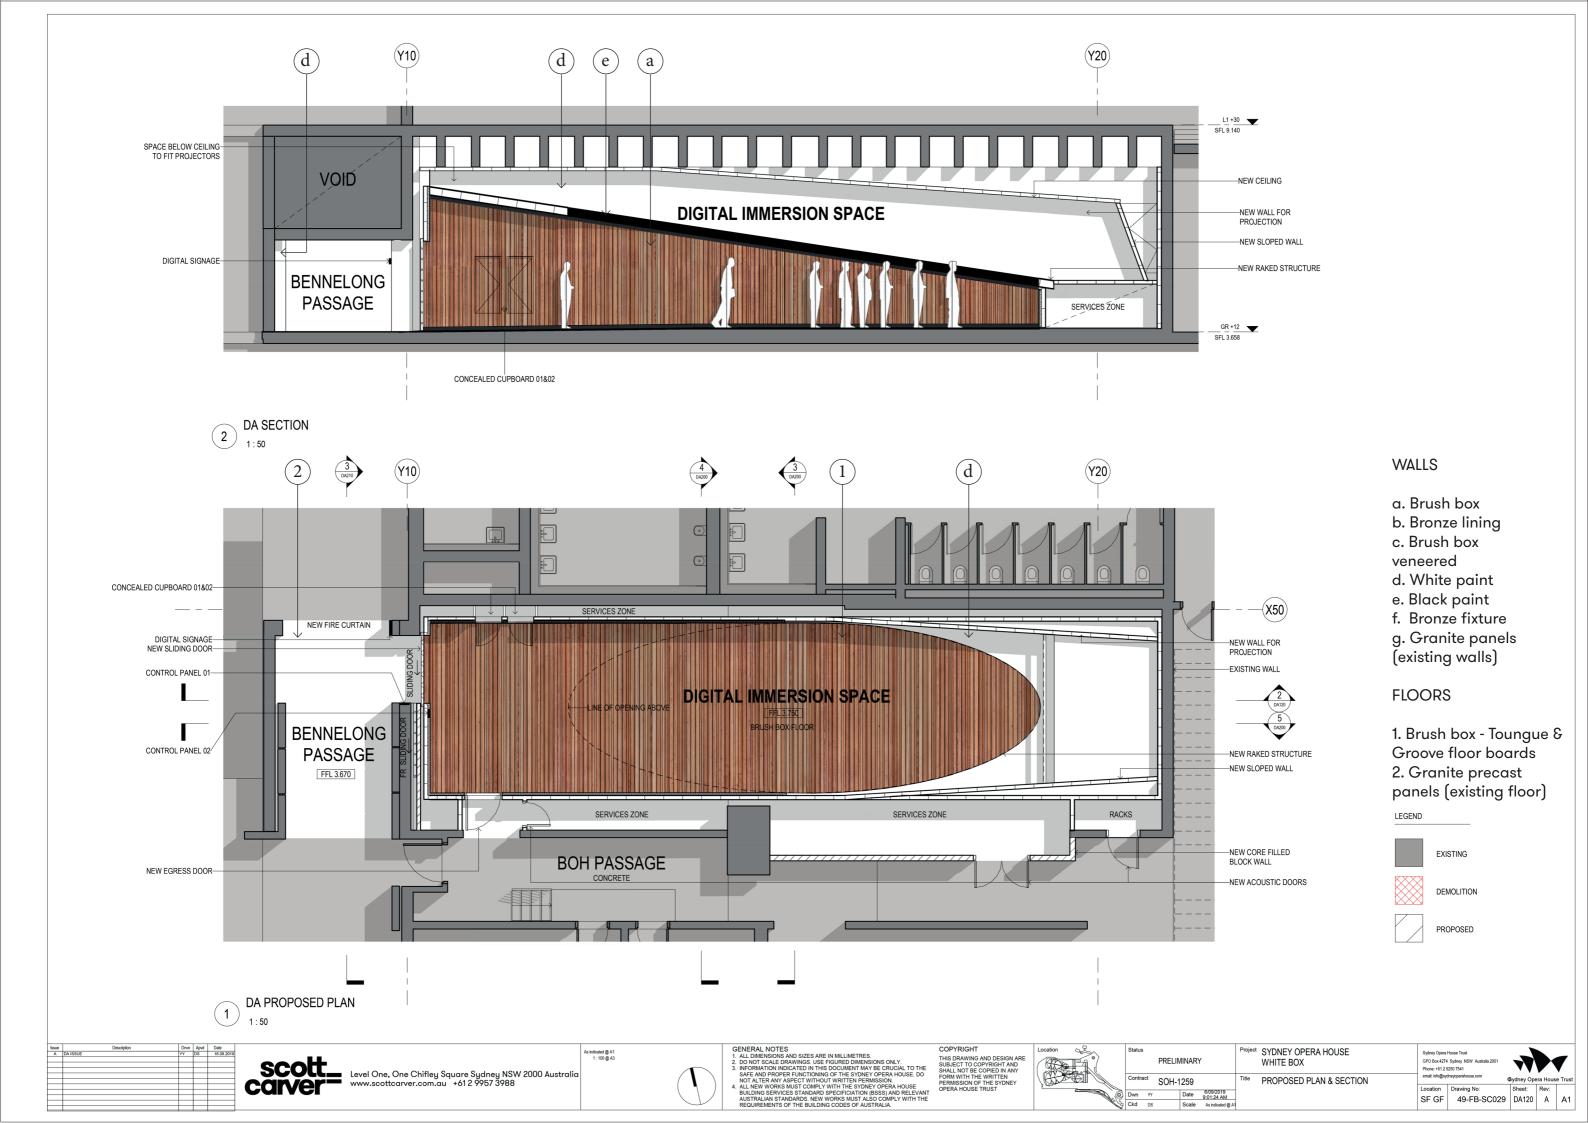


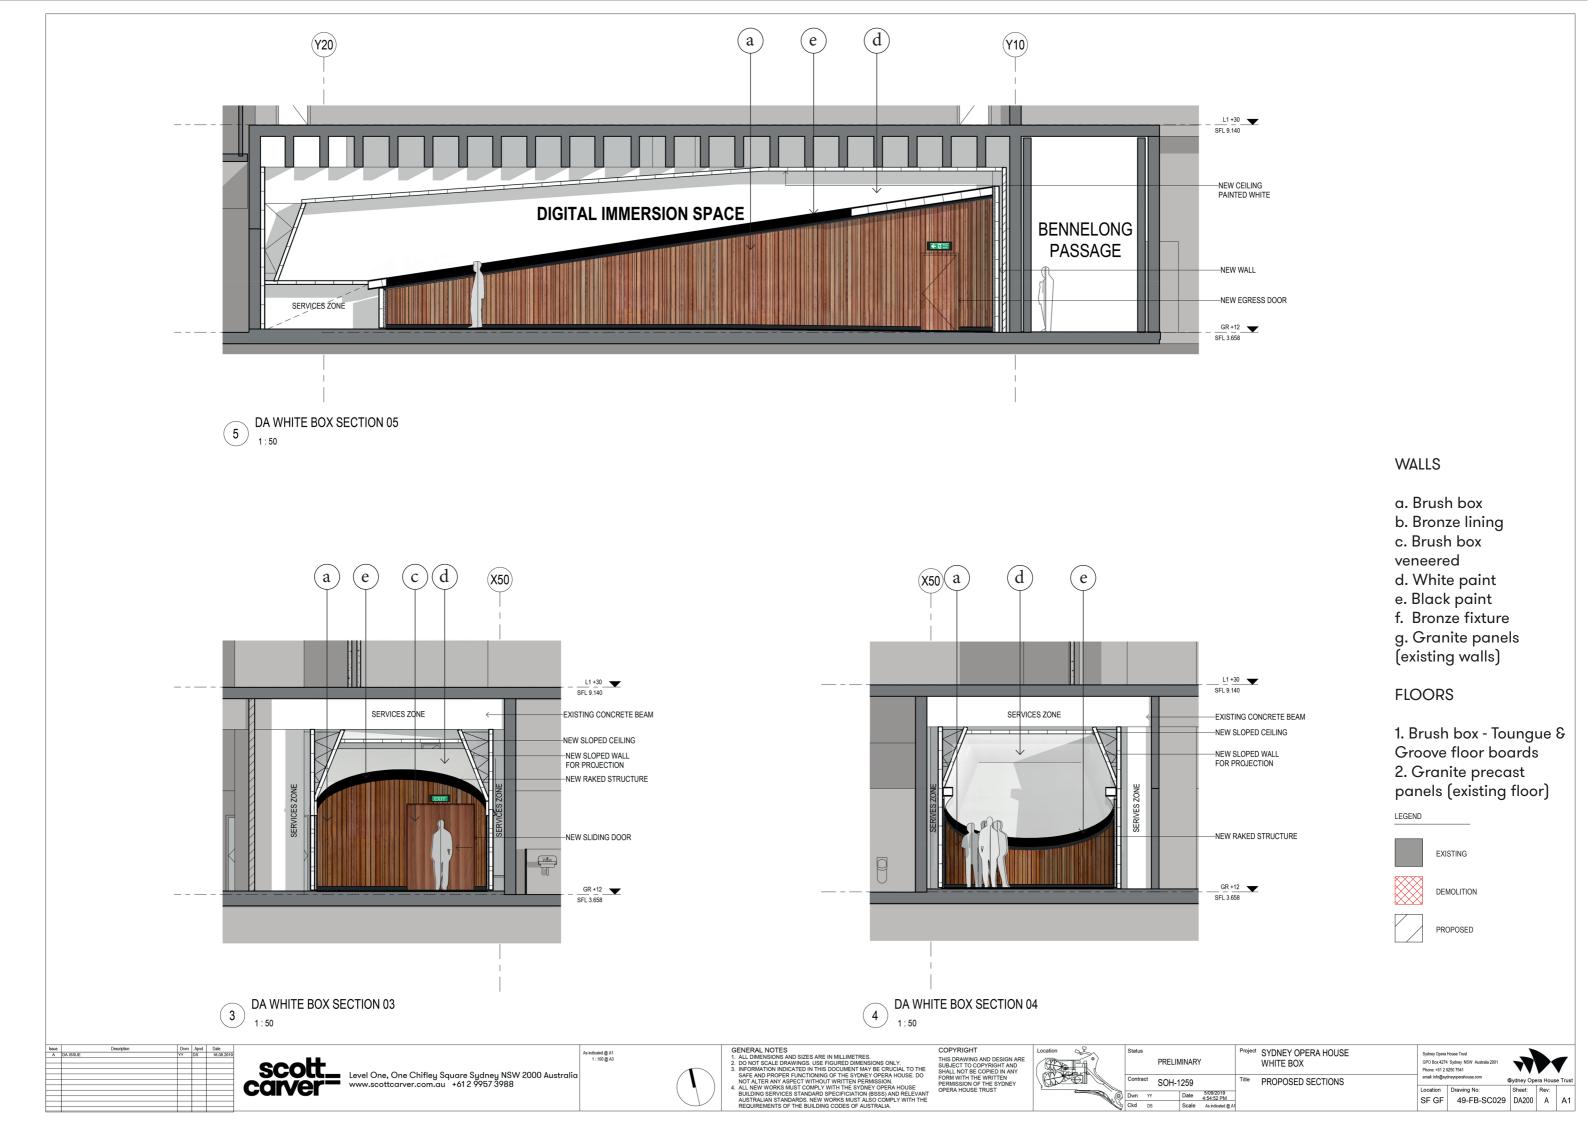

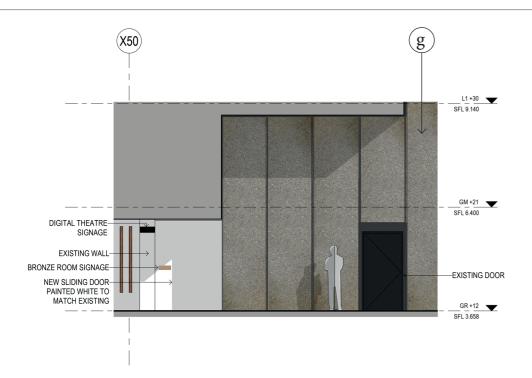

DA SECTION BENNELONG PASSAGE -3 PROPOSED

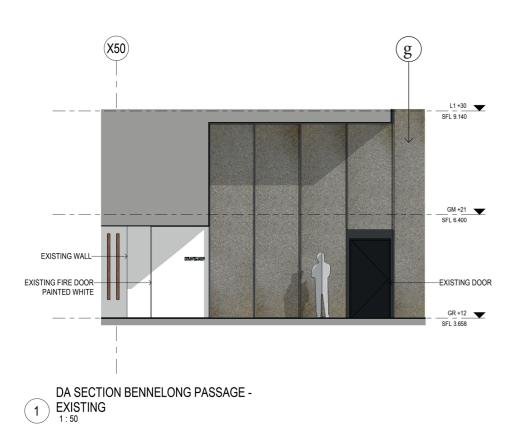

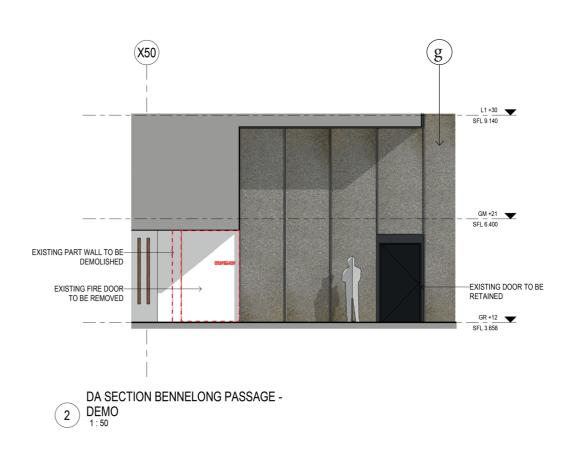


# WALLS

- a. Brush box
- b. Bronze lining
- c. Brush box veneered
- d. White paint
- e. Black paint
- f. Bronze fixture
- g. Granite panels (existing walls)

## **FLOORS**

1. Brush box - Toungue & Groove floor boards 2. Granite precast panels (existing floor)

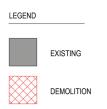



PROPOSED

Issue	Description	Drwn	Apvd	Date
Α	DA ISSUE	YY	DS	16.08.20
		_		





As indicated @ A1 1:100 @ A3

GENERAL NOTES

1. ALL DIMENSIONS AND SIZES ARE IN MILLIMETRES.


2. DENOTATION AND SIZES ARE IN MILLIMETRES.

2. DENOTATION AND SIZES ARE IN MILLIMETRES.

3. DENOTATION AND SIZES ARE IN THIS DOCUMENT MAY BE CRUCIAL. TO THE SAFE AND PROPER FUNCTIONING OF THE SYDNEY OPERA HOUSE. DO NOT ALTER ANY ASPECT WITHOUT WRITTEN PERMISSION.

4. ALL NEW WORKS MUST COMPLY WITH THE SYDNEY OPERA HOUSE.

BUILDING SERVICES STANDARD SPECIFICATION (BSSS) AND RELEVANT AUSTRALIAN STANDARDS. NEW WORKS MUST ALSO COMPLY WITH THE REQUIREMENTS OF THE BUILDING CODES OF AUSTRALIA.

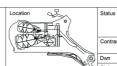

Status				Pı
PRELIMINARY				
Contract	SOH-1259			
Dwn YY		Date	5/09/2019 4:55:18 PM	
Ckd DS		Scale	As indicated @ A1	

Project SYDNEY OPERA HOUSE WHITE BOX BENNELONG PASSAGE ELEVATIONS Sydney Opera House Trust GPO Box 4274 Sydney NSW / Phone: +61 2 9250 7541


# **MATERIAL BOARD**



# WALLS

- a. Brush box
- b. Bronze lining
- c. Brush box veneered
- d. White paint
- e. Black paint
- f. Bronze fixture
- g. Granite panels (existing walls)



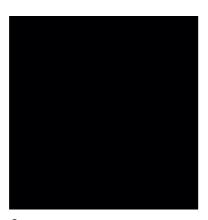



d



a (WALLS)









c (DOOR to Bennelong Passage)

## **FLOORS**

1. Brush box - Toungue & Groove floor boards 2. Granite precast panels (existing floor)







2

GENERAL NOTES

1. ALL DIMENSIONS AND SIZES ARE IN MILLIMETRES.

2. DO NOT SCALE DRAWINGS. USE FIGURED DIMENSIONS ONLY.

2. DO NOT SCALE DRAWINGS. USE FIGURED DIMENSIONS ONLY.

3. FERROMER FIGURED OF THE DOCUMENT MAY BE CRUCAL TO THE SERVEN OF THE PROPER FIGURED OF THE STATE OF

SOH-1259

Project SYDNEY OPERA HOUSE WHITE BOX MATERIAL BOARD

Sydney Opera House Trust GPO Box 4274 Sydney NSW A Phone: +61 2 9250 7541