



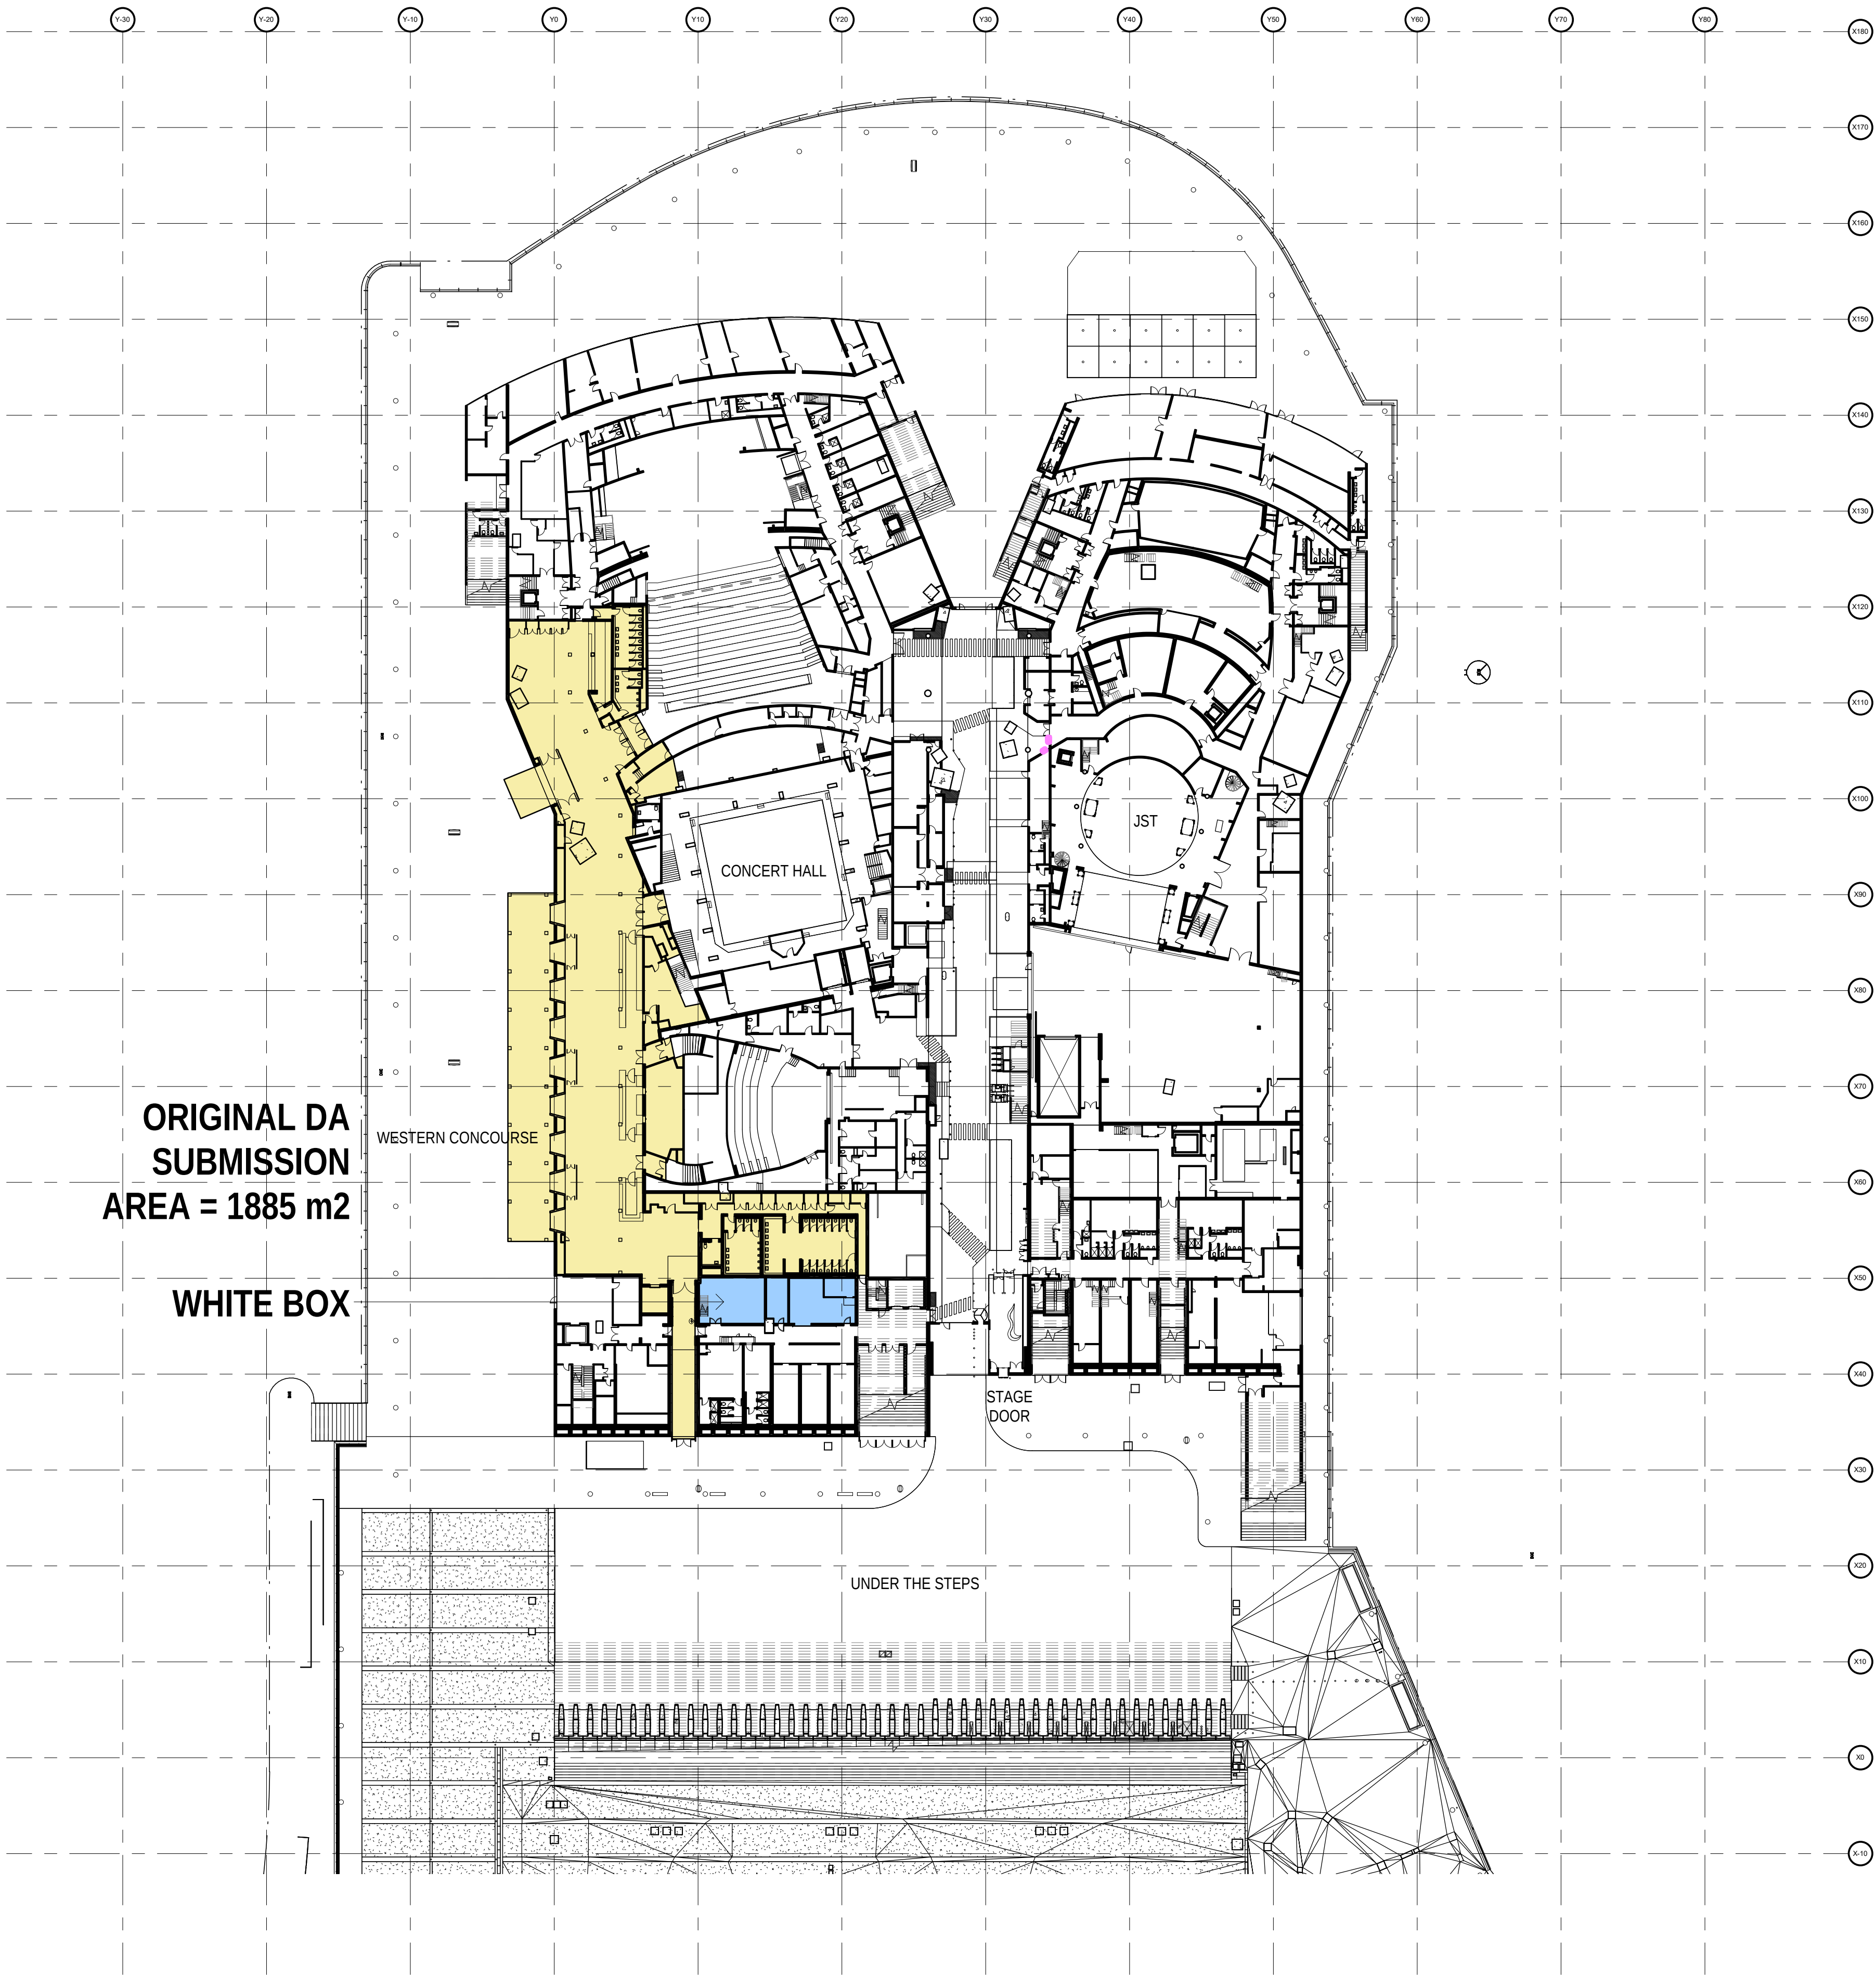

ORIGINAL DA
SUBMISSION
AREA = 1885 m2

WHITE BOX

ORIGINAL DA
SUBMISSION
AREA = 336 m2

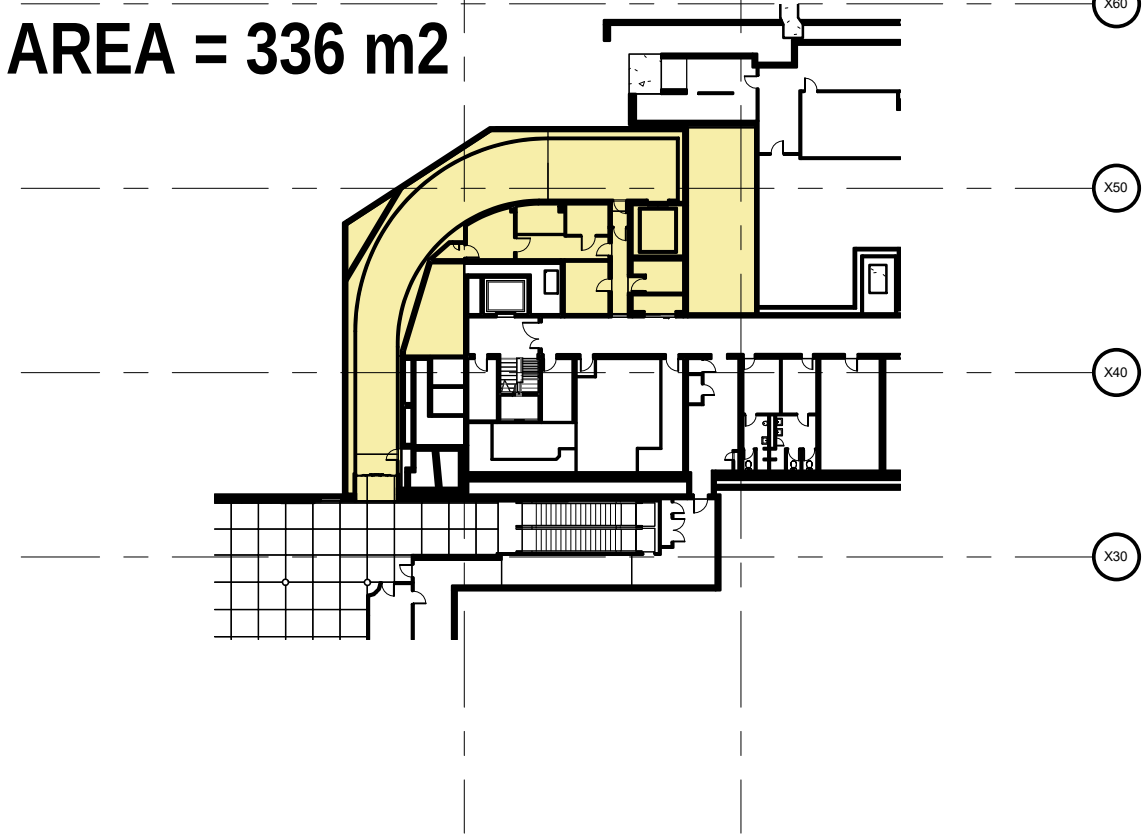

2 ORIGINAL DA SUBMISSION AREA
LOWER CONCOURSE LEVEL
1 : 500

TOTAL EXISTING DA AREA = 2221 m2

TOTAL WHITE BOX DA AREA = 116 m2

LEGEND


- ORIGINAL DA SUBMISSION
- WHITE BOX DA SUBMISSION

1 ORIGINAL DA SUBMISSION AREA &
WHITE BOX DA AREA CALCULATION
1 : 500

Issue	Description	Dwn	Appd	Date
A	PRELIMINARY	YY	DS	03.09.2019




Level One, One Chifley Square Sydney NSW 2000 Australia
www.scottcarver.com.au +612 9957 3988

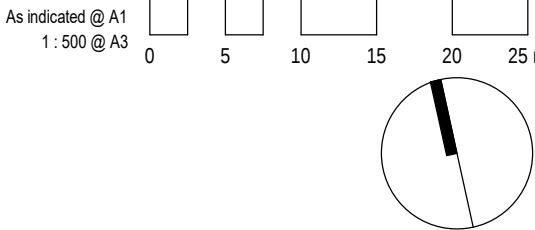

GENERAL NOTES
1. ALL DIMENSIONS AND SIZES ARE IN MILLIMETRES.
2. DO NOT SCALE DRAWINGS. USE FIGURED DIMENSIONS ONLY.
3. INFORMATION INDICATED IN THIS DOCUMENT MAY BE CRUCIAL TO THE SAFE AND PROPER FUNCTIONING OF THE SYDNEY OPERA HOUSE. DO NOT ALTER ANY ASPECT WITHOUT WRITTEN PERMISSION.
4. ALL NEW WORKS MUST COMPLY WITH THE SYDNEY OPERA HOUSE BUILDING SERVICES STANDARD SPECIFICATION (BSSS) AND RELEVANT AUSTRALIAN STANDARDS. NEW WORKS MUST ALSO COMPLY WITH THE REQUIREMENTS OF THE BUILDING CODES OF AUSTRALIA.

COPYRIGHT
THIS DRAWING AND DESIGN ARE SUBJECT TO COPYRIGHT AND SHALL NOT BE COPIED IN ANY FORM WITH THE WRITTEN PERMISSION OF THE SYDNEY OPERA HOUSE TRUST

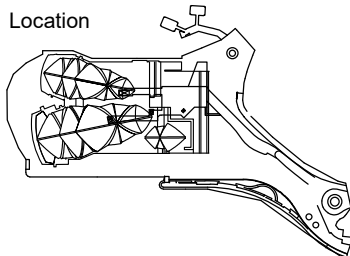

Status	PRELIMINARY		
Contract	SOH-1259		
Dwn	YY	Date	3/09/2019 12:30:17 PM
Ckd	DS	Scale	As indicated @ A1

Project	SYDNEY OPERA HOUSE WHITE BOX		
Title	WHITE BOX AREA CALCULATION		

Sydney Opera House Trust
GPO Box 4274 Sydney NSW Australia 2001
Phone: +61 2 9250 7541
email: info@sydneyoperahouse.com



Location	Drawing No:	Sheet:	Rev:
SF GF	49-FB-SC029	SK800	A A1