


FILL DEPTH CONTOURS

- FILL 1600
- FILL 1200
- FILL 800
- FILL 400
- NO CUT/FILL
- CUT 400
- CUT 800

FILL DEPTH RANGES WITHIN LOT AREAS

- FILL 1600 +
- FILL 1200 - 1600
- FILL 800 - 1200
- FILL 400 - 800
- FILL 0 - 400
- CUT 0 - 400
- CUT 400 - 800

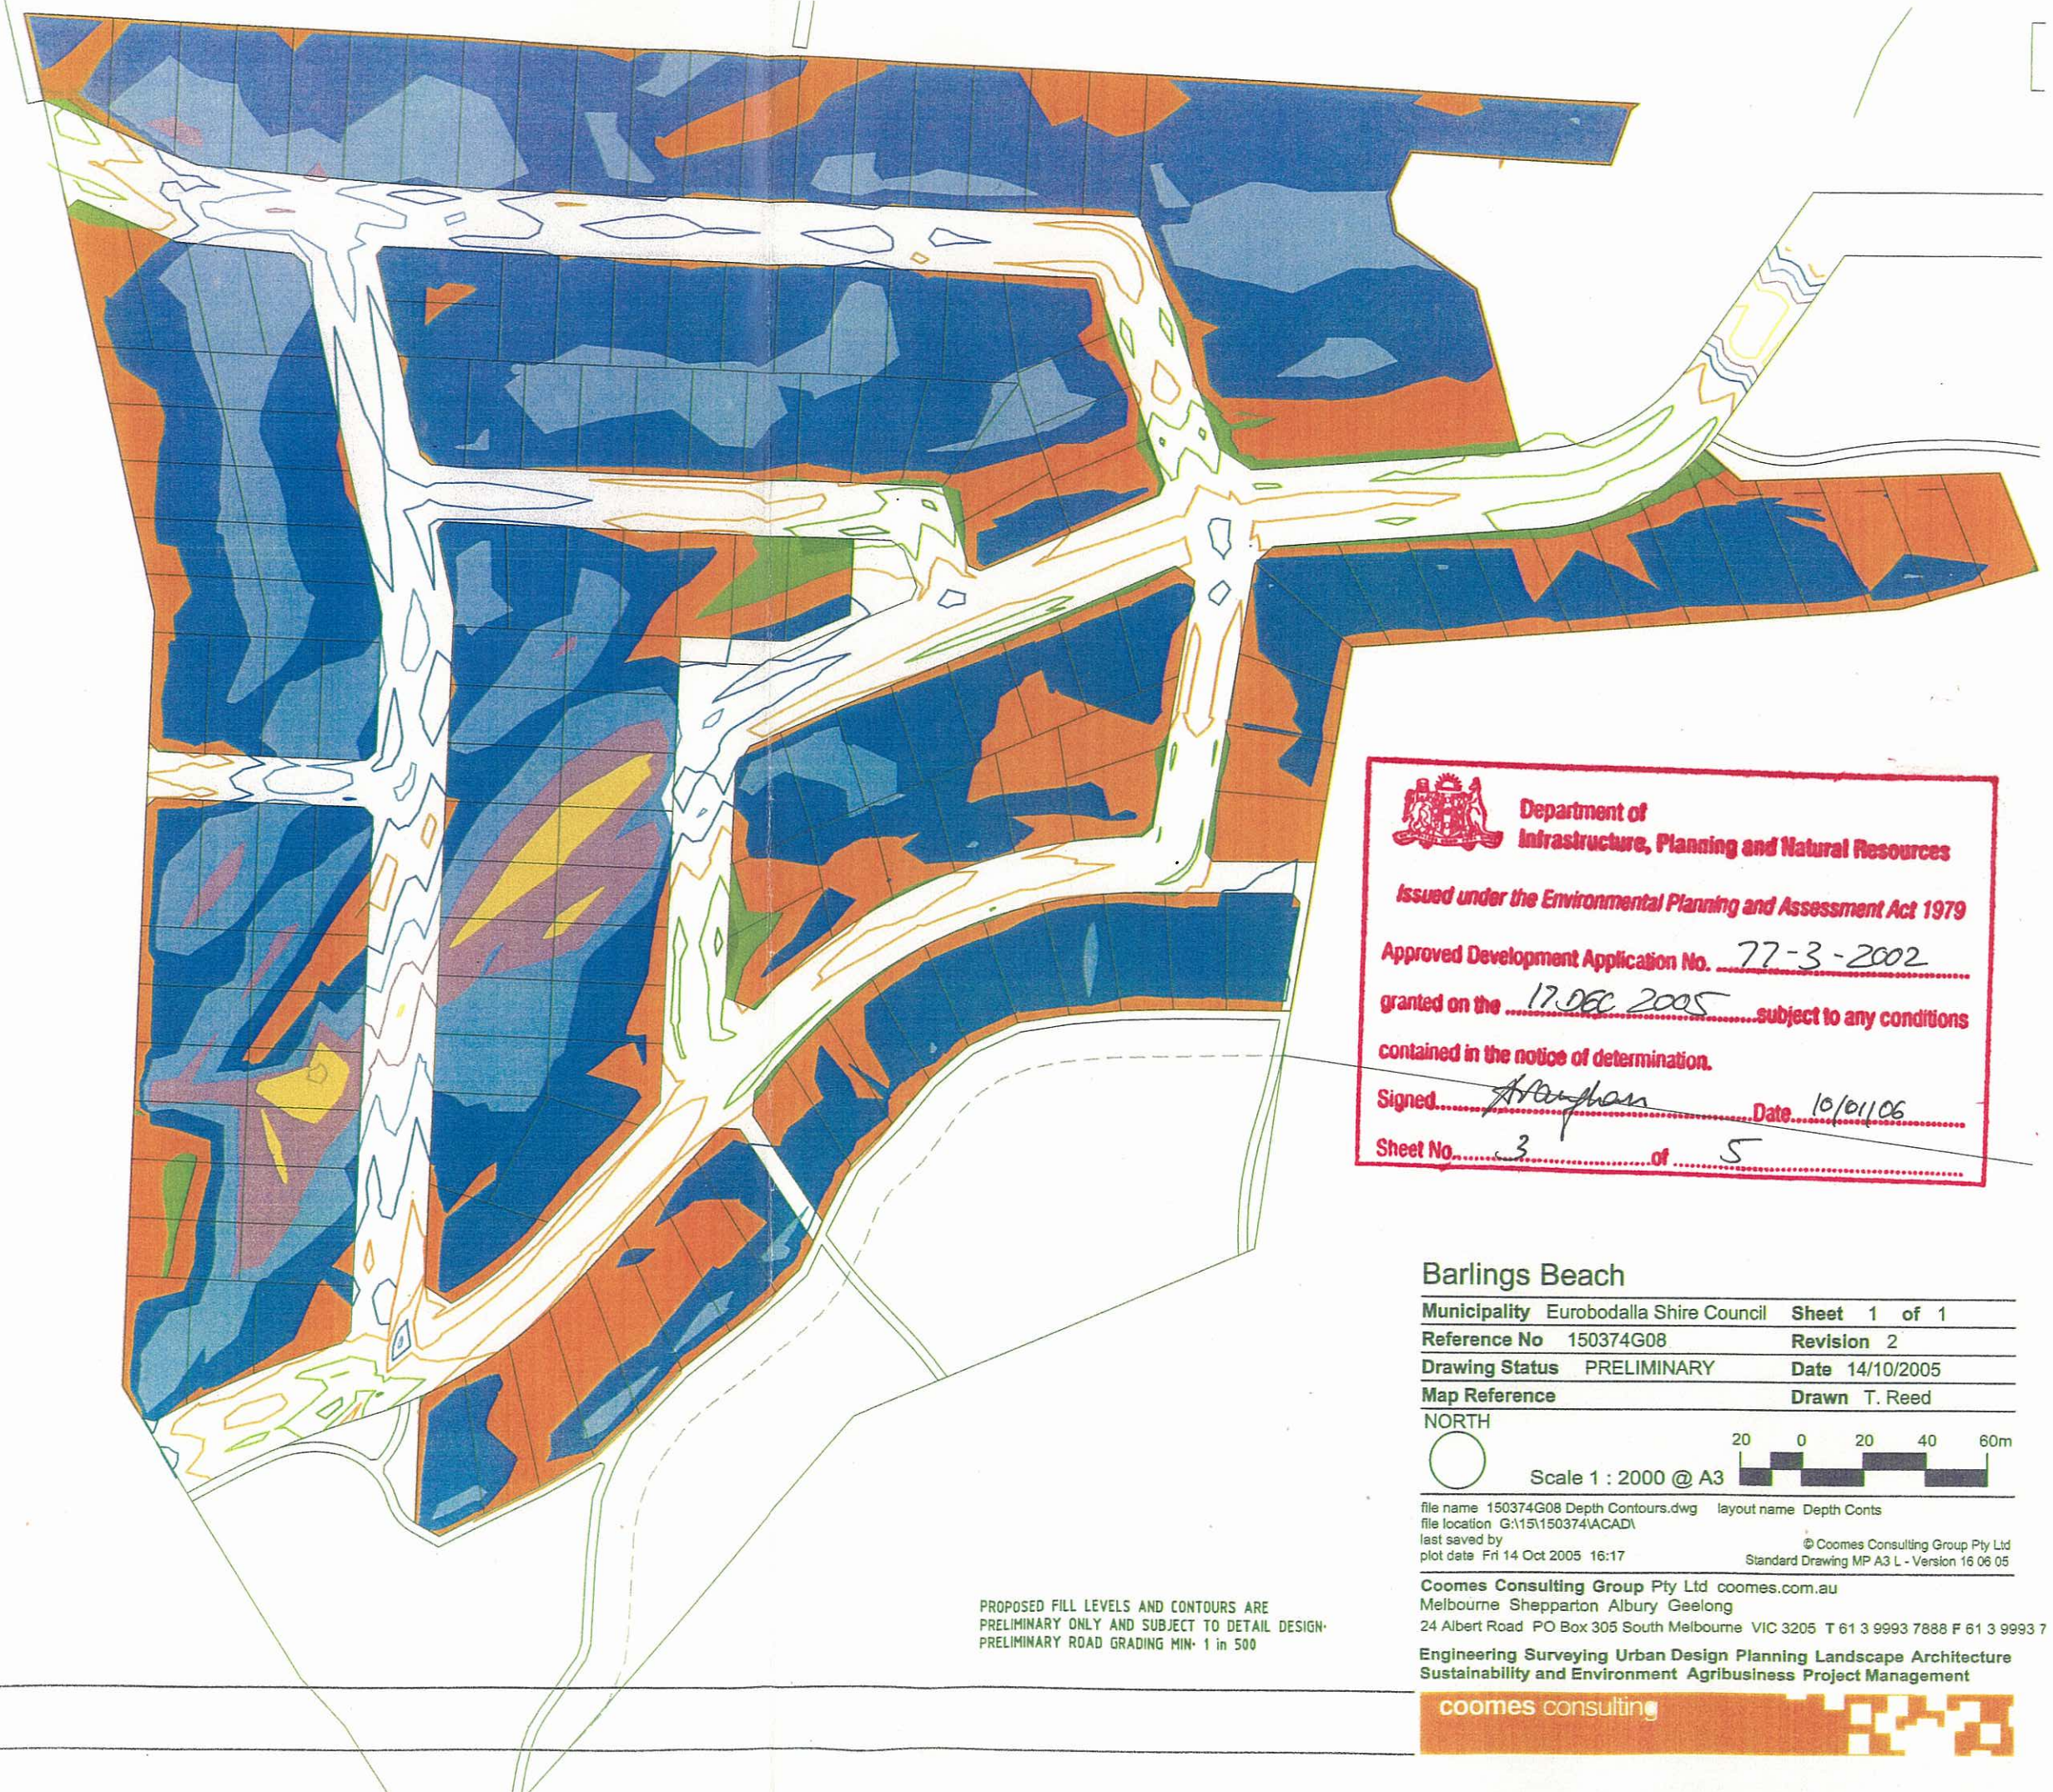

Department of
Infrastructure, Planning and Natural Resources

Issued under the Environmental Planning and Assessment Act 1979

Approved Development Application No. 77-3-2002

granted on the 17 DEC 2005 subject to any conditions

contained in the notice of determination.

Signed Araghan Date 10/01/06

Sheet No. 3 of 5

Barlings Beach

Municipality	Eurobodalla Shire Council	Sheet	1 of 1
Reference No	150374G08	Revision	2
Drawing Status	PRELIMINARY	Date	14/10/2005
Map Reference		Drawn	T. Reed

NORTH



file name 150374G08 Depth Contours.dwg layout name Depth Conts
file location G:\15150374\ACAD\
last saved by
plot date Fri 14 Oct 2005 16:17
© Coomes Consulting Group Pty Ltd
Standard Drawing MP A3 L - Version 16 06 05

Coomes Consulting Group Pty Ltd coomes.com.au
Melbourne Shepparton Albury Geelong
24 Albert Road PO Box 305 South Melbourne VIC 3205 T 61 3 9993 7888 F 61 3 9993 7

Engineering Surveying Urban Design Planning Landscape Architecture
Sustainability and Environment Agribusiness Project Management

coomes consulting

PROPOSED FILL LEVELS AND CONTOURS ARE
PRELIMINARY ONLY AND SUBJECT TO DETAIL DESIGN.
PRELIMINARY ROAD GRADING MIN. 1 in 500

Preliminary Fill Depths