


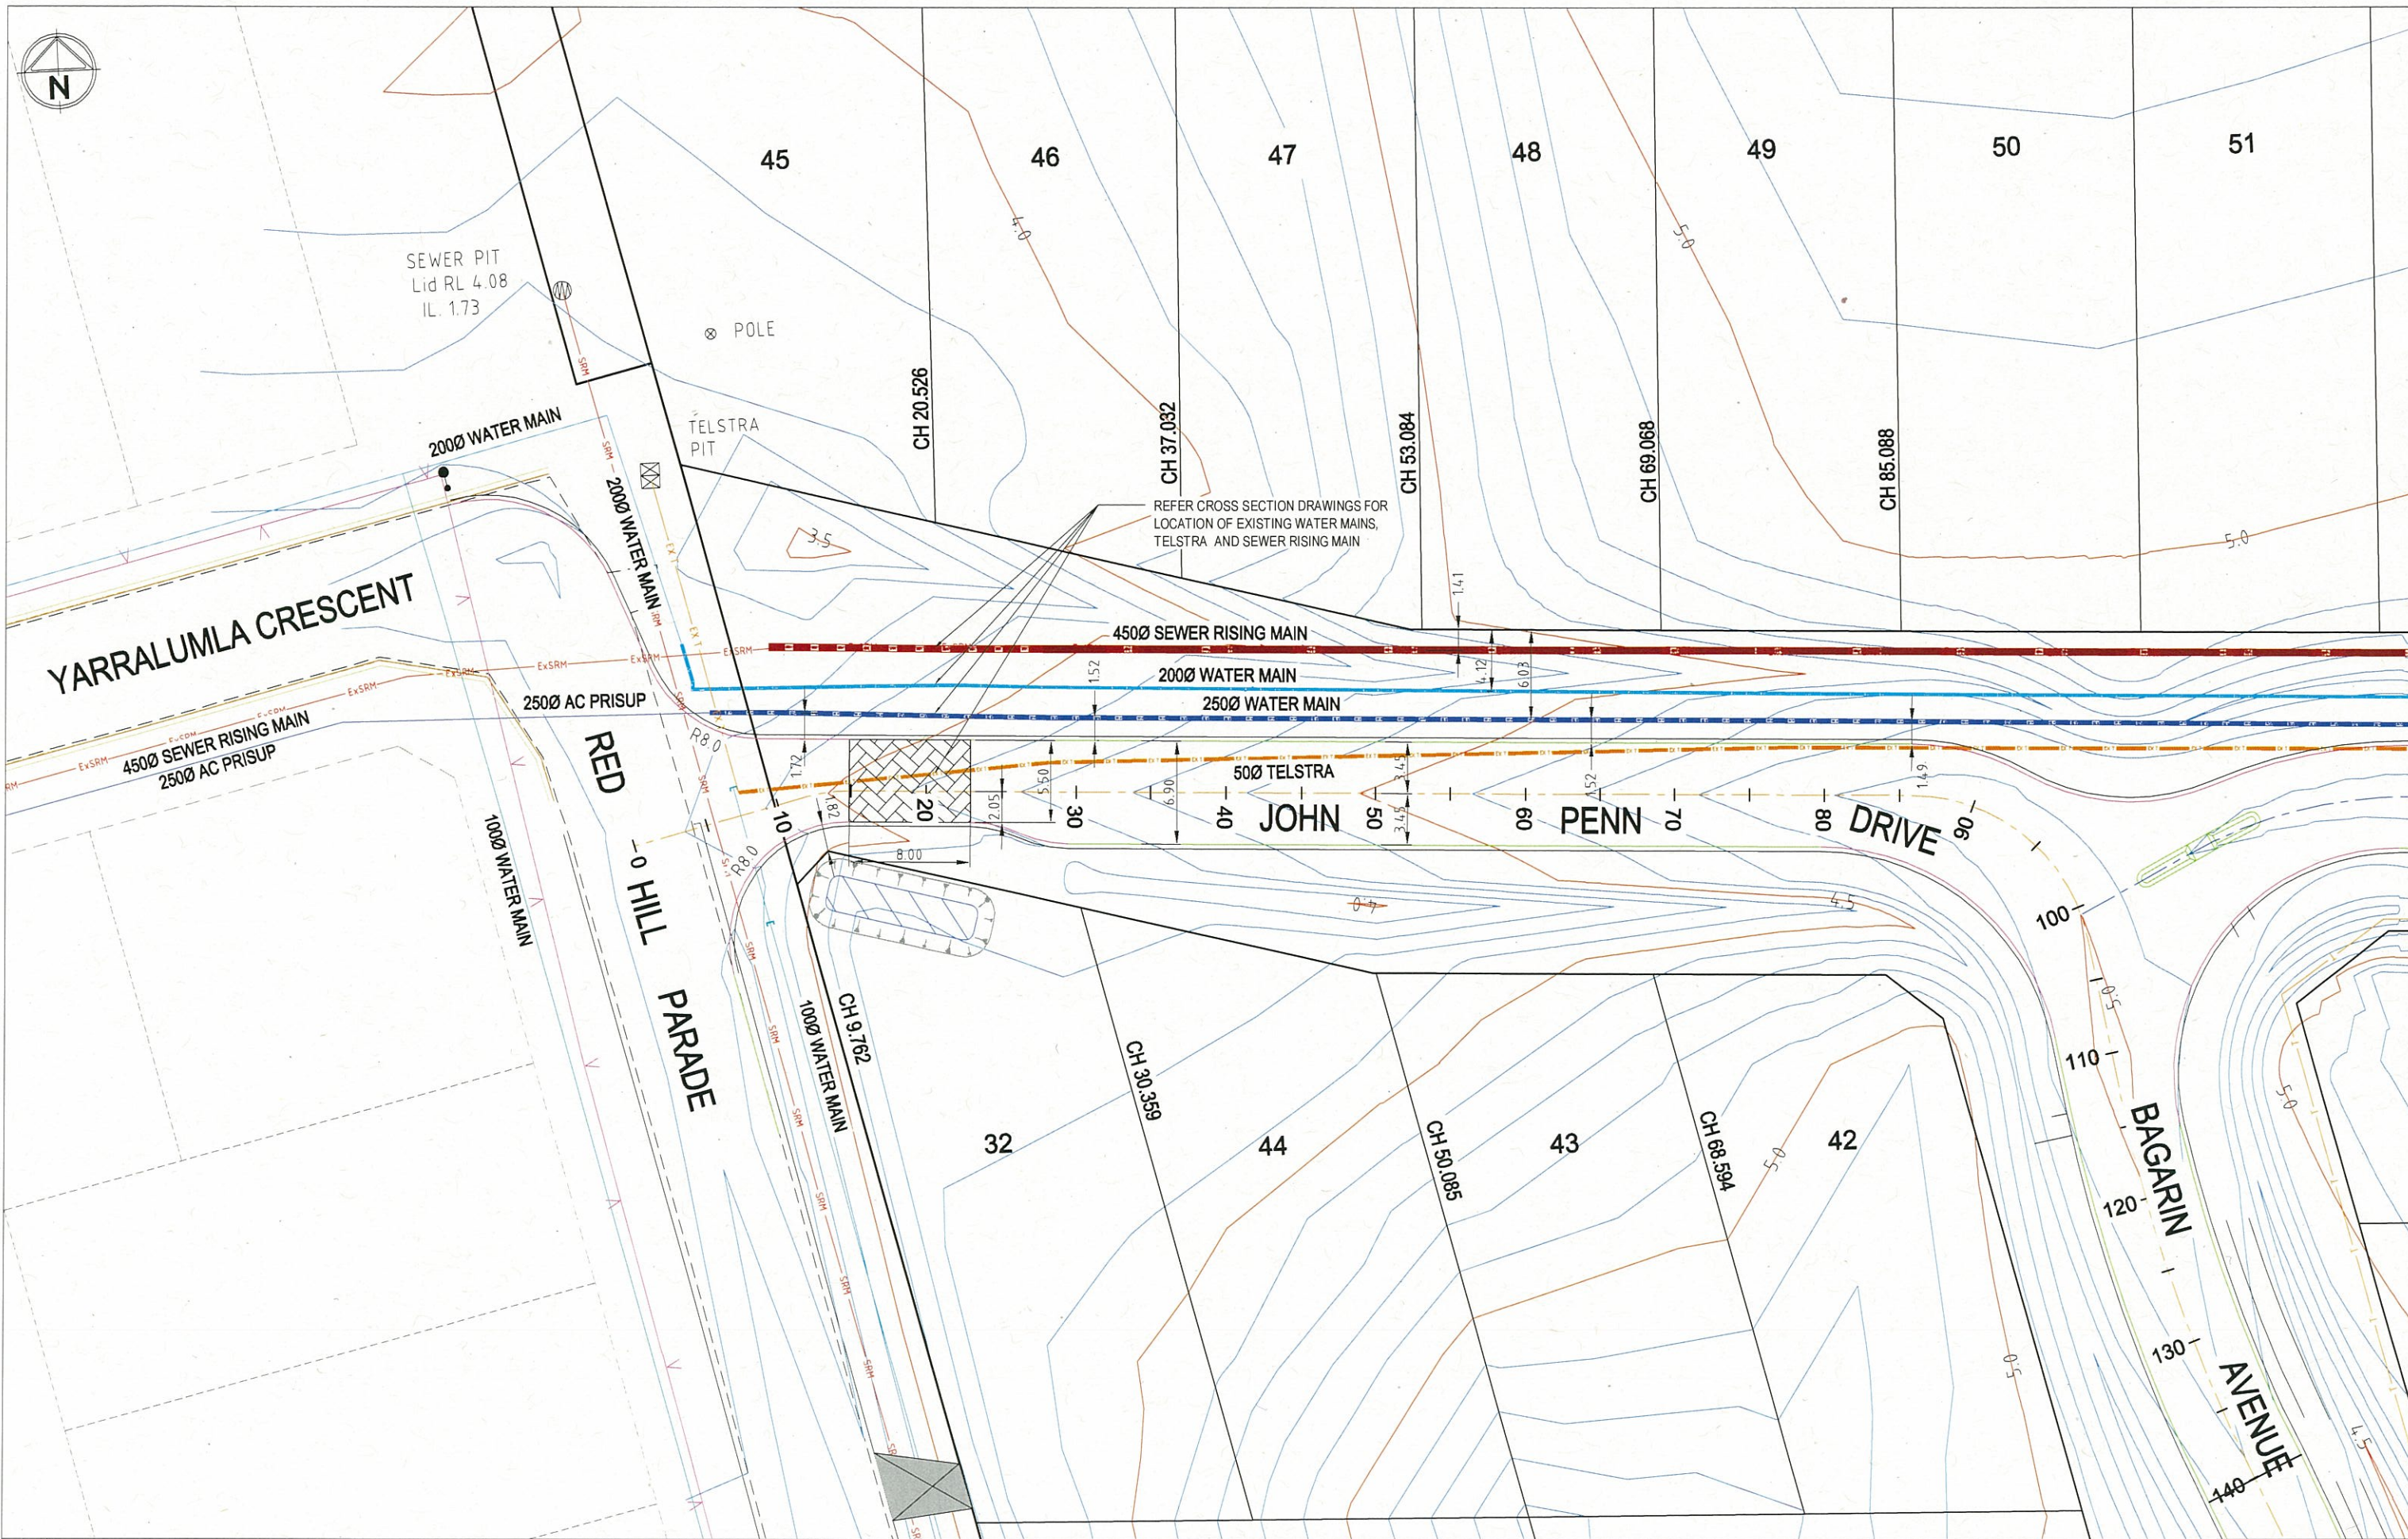

Rev	A	ISSUED FOR REVIEW	P. McL.	22-03-10
Rev	Amendments	App'd	Date	

file name 142462G16 JOHN PENN MODIFIED INTERSECTION WITH CS.dwg layout name 142462G16-01
 file location G:\14\142462\ACAD
 plotted by Paul McLean plot date 22/3/2010 3:18 PM
 © CPG Australia Pty Ltd
 Standard Drawing RDA1-CPG - Version 20090516

Designed
 Checked
 Authorised

Map Reference
 Sheet Number 1
 Drg Status

CPG ABN 55 050 029 635
 445 Townsend Street Albury NSW 2640 Australia T 61 2 6051 1300 F 61 2 6041 2086
 cpg-global.com A subsidiary of Downer EDI Limited




REFLECTIONS BARLINGS BEACH

EXISTING SERVICES PLAN
 JOHN PENN DRIVE
 BARLINGS BEACH COMMUNITY Pty Ltd
 EUROBODALLA SHIRE COUNCIL


Rev A
 Drg No 142462G16-01



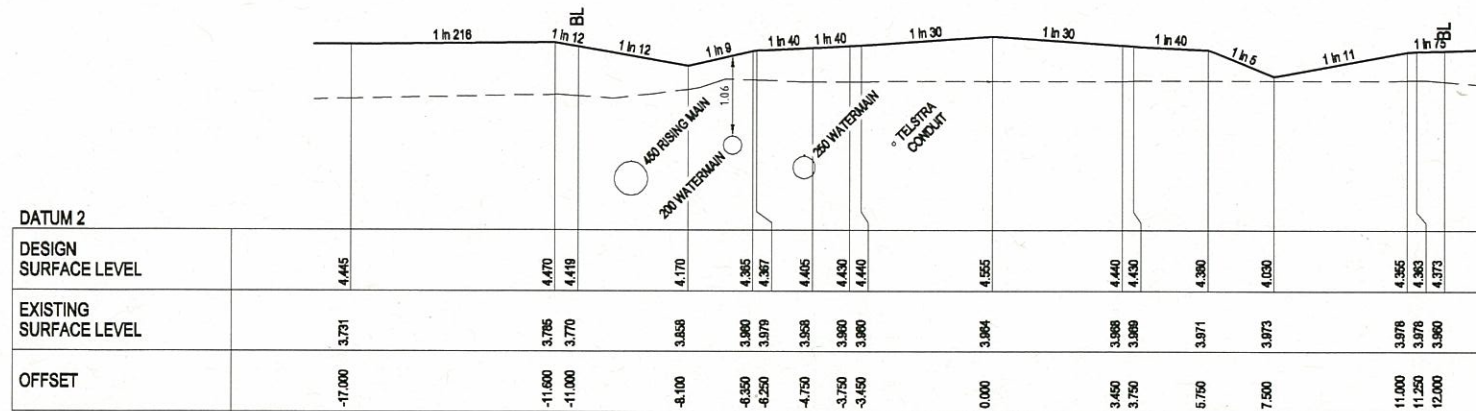


JOHN PENN DRIVE

CH 53.084

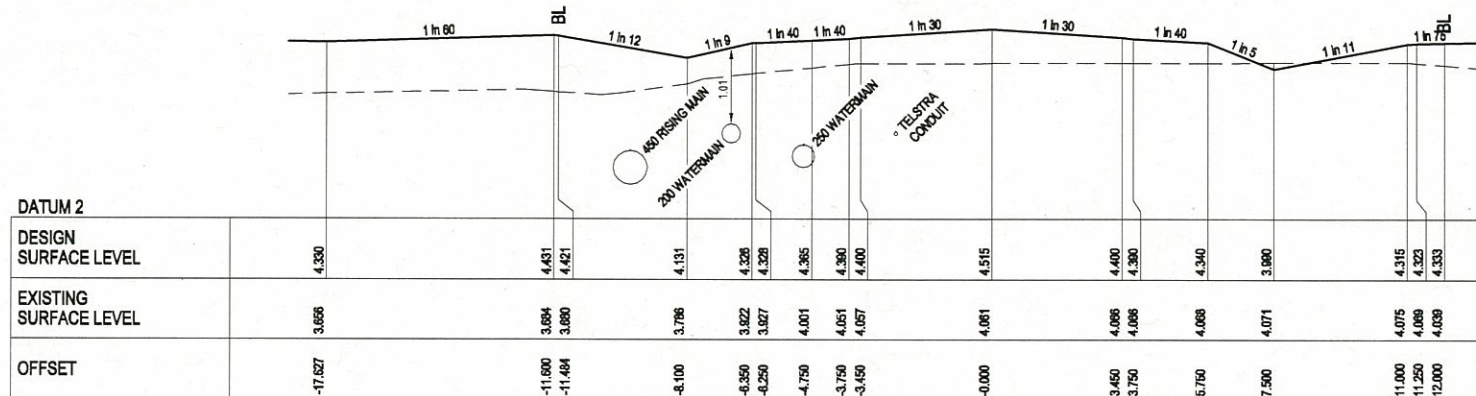


JOHN PENN DRIVE

CH 50.085

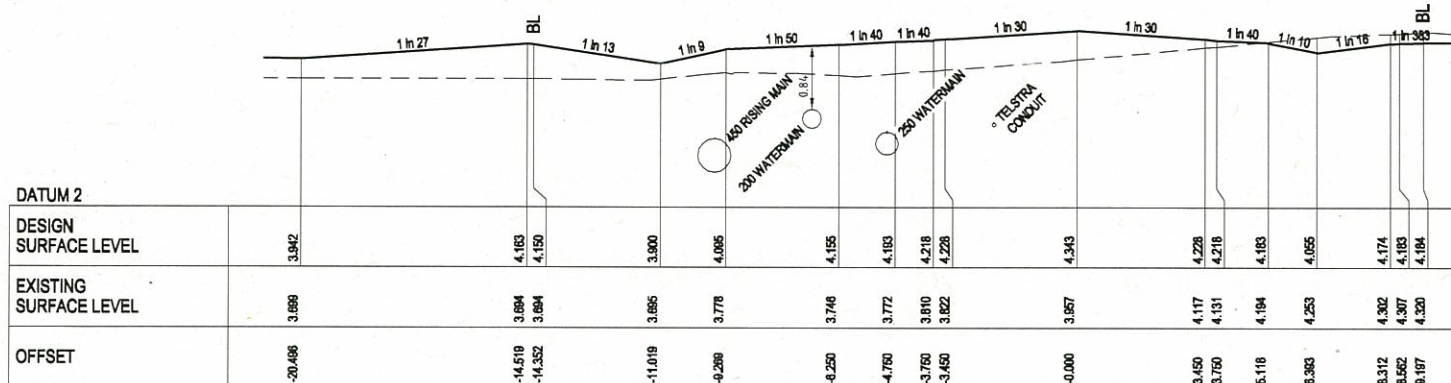


JOHN PENN DRIVE

CH 37.032

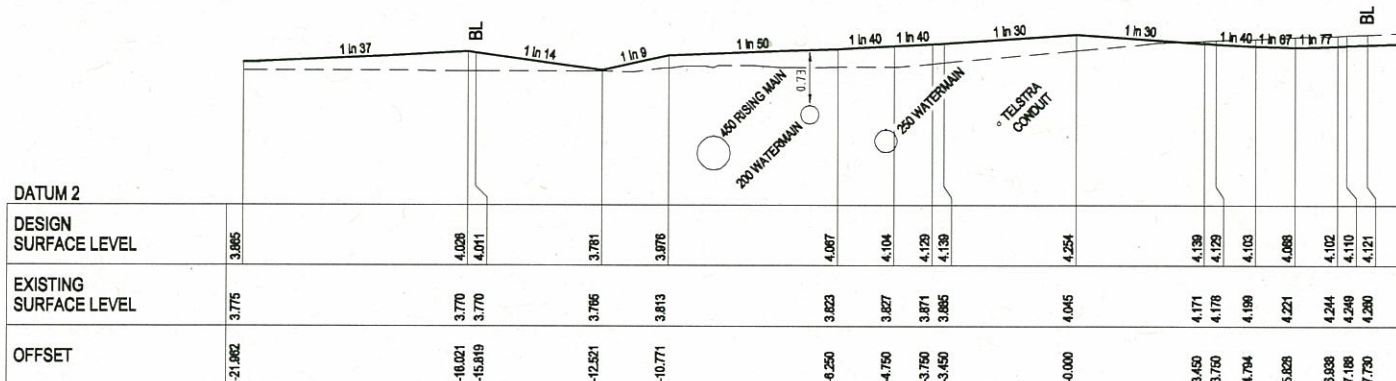


JOHN PENN DRIVE

CH 30.359

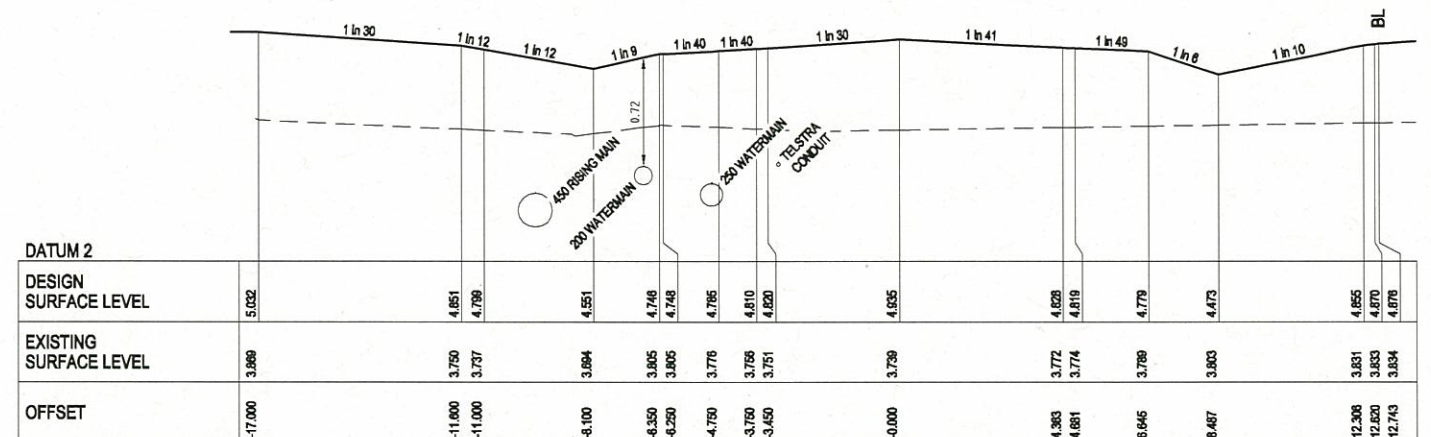


JOHN PENN DRIVE

CH 85.088

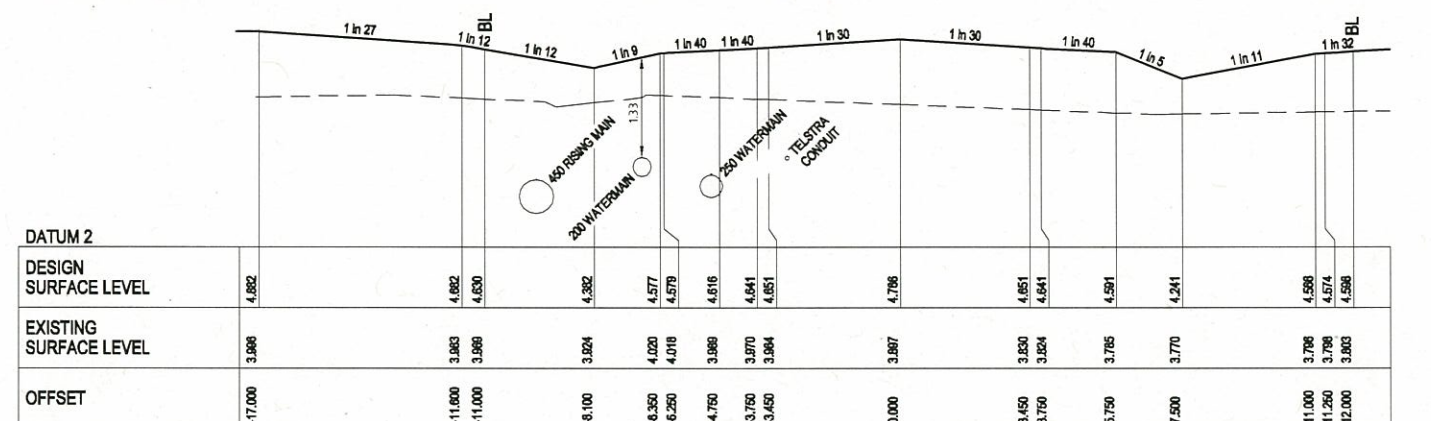


JOHN PENN DRIVE

CH 69.068

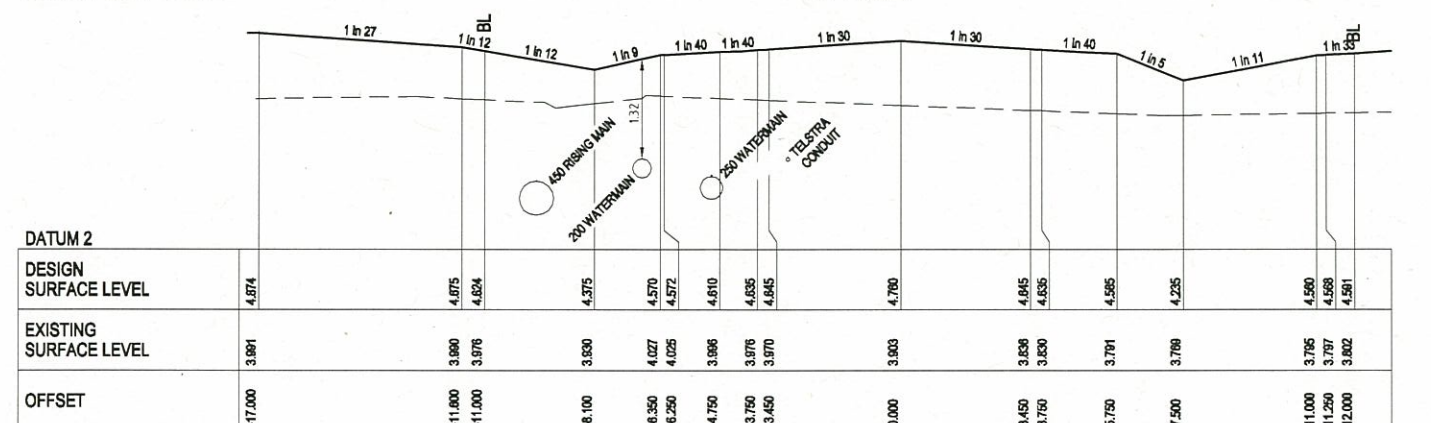

JOHN PENN DRIVE

CH 68.594

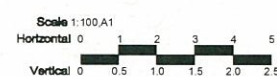

file name 142462G16 JOHN PENN MODIFIED INTERSECTION WITH CS.dwg layout name 142462G16-03
 file location G:\14\142462\ACAD
 plotted by Paul McLean plot date 22/3/2010 3:17 PM
 © CPG Australia Pty Ltd
 Standard Drawing RDA1-CPG - Version 20090518

Designed
 Checked
 Authorised

Map Reference
 Sheet Number 3
 Drg Status

CPG ABN 55 050 029 635
 445 Townsend Street Albury NSW 2640 Australia T 61 2 6051 1300 F 61 2 6041 2986
 cpg-global.com A subsidiary of Downer EDI Limited



REFLECTIONS BARLINGS BEACH

CROSS SECTIONS
 JOHN PENN DRIVE
 BARLINGS BEACH COMMUNITY Pty Ltd
 EUROBODALLA SHIRE COUNCIL

Rev A
 Drg No 142462G16-03

Rev	Amendments	App'd	Date
A	ISSUED FOR REVIEW	P. McL.	22-03-10