

LEGEND

- LANDSCAPING
- GRASS PARKING
- ASPHALT
- CONCRETE
- FOOTPATH / SHARED PATH
- TOE OF REVETMENT
- MODELLED INCOMING WAVE CRESTS
- NAVIGATIONAL CHANNEL
- LOWEST ASTRONOMICAL TIDE (LAT) RL-0.925m
- OUTER HARBOUR FACILITY LOT BOUNDARY

PRECINCT A2
(UNDER REVISION)

PRELIMINARY SUBJECT
TO DESIGN PRIOR TO
OUTER HARBOUR LAND
FACILITY DA SUBMISSION

NOTES:


1. ALL DIMENSIONS ARE IN METRES UNLESS NOTED OTHERWISE.
2. 40 OUTER HARBOUR FACILITY CAR PARKING SPACES AT 90° (TO BE CONFIRMED).
3. 1 OUTER HARBOUR FACILITY DISABLED CAR PARKING SPACES AT 90°.

BOAT RAMP PARKING

REFER ARCADIS DRAWINGS FOR GENERAL
ARRANGEMENT PEDESTRIAN AND VEHICLE
ACCESS TO, FROM AND AROUND OUTER
HARBOUR FACILITY TO BE REVIEWED

GENERAL ARRANGEMENT PLAN


1:400 (A1) 1:800 (A3)

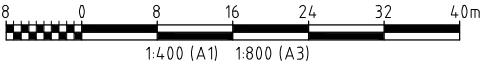

Advisian
WorleyParsons Group

OneWay
to zero harm

E	16.08.18	MINOR AMENDMENTS	VIP
D	15.08.18	LAYOUT REVISED	VIP
C	24.04.18	CARPARKING REVISED	TJR
G	18.01.19	TRAVEL LIFT HOLDING PONTOON ADDED	KM
F	29.08.18	LAYOUT REVISED	VIP
ISSUE	DATE	ISSUE DESCRIPTION	DRAWN

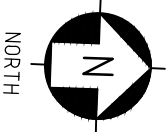

SHELL COVE BOAT HARBOUR
OUTER HARBOUR FACILITY
GENERAL ARRANGEMENT
301015-02681-MA-DSK-0021