




SECTION DD

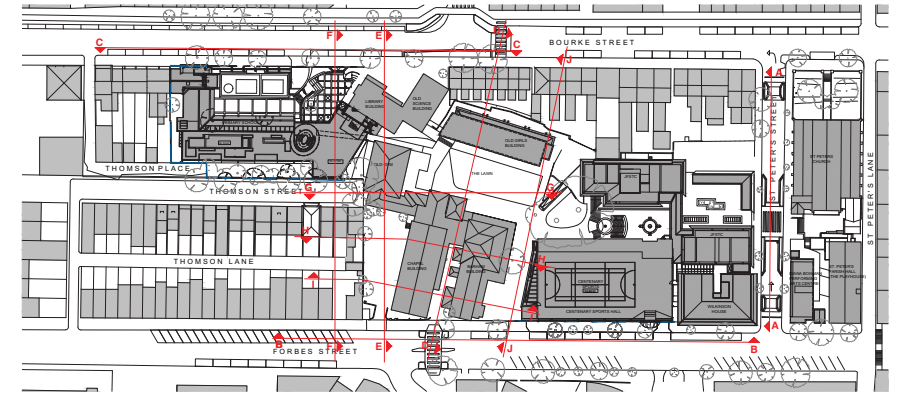


KEY DIAGRAM

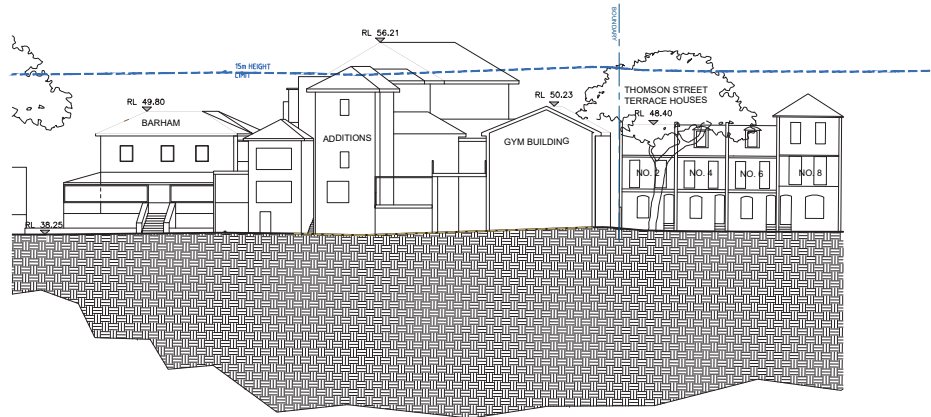

SECTION GG

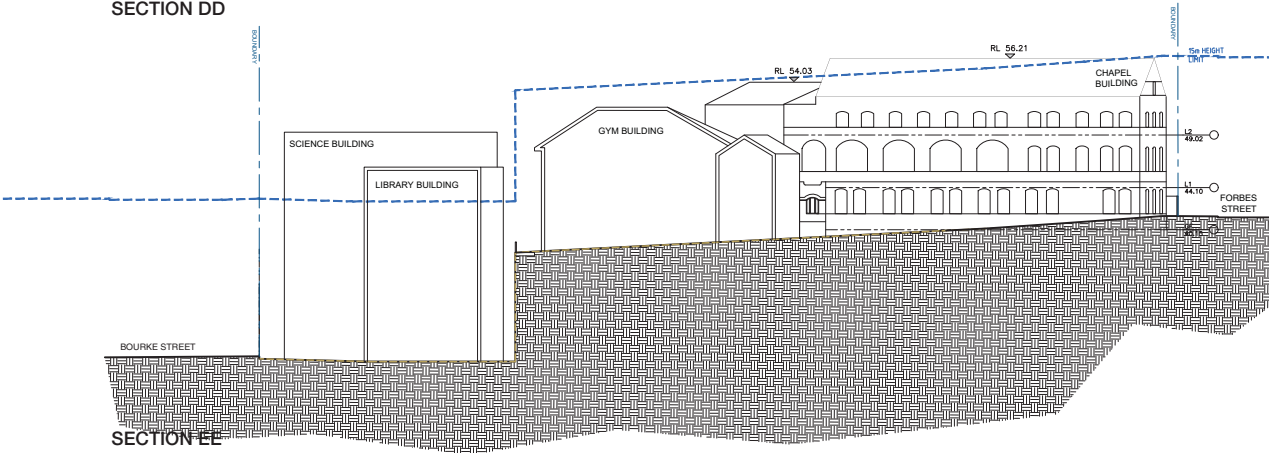

SECTION EE

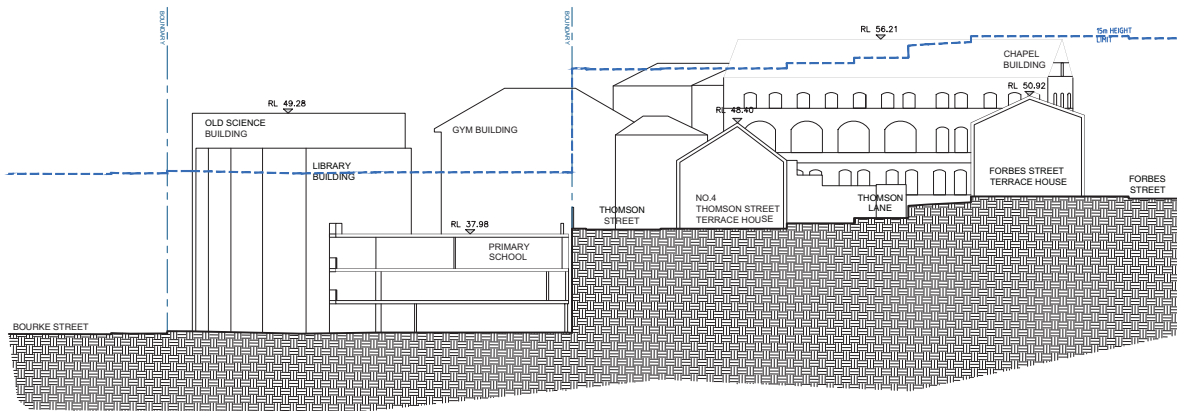

SECTION FF

SCEGGS DARLINGHURST



T +61 2 9332 1133
F +61 2 9332 1858

PROJECT MANAGER
Sandrick Project Directions
T +61 2 9860 9490

BCA / ACCESS
Design Confidence
T +61 2 9399 9707

ELECTRICAL / MECHANICAL
Erbas
T +61 2 9437 1022

STATUTORY PLANNER
Urbis
T +61 2 9233 9900

LANDSCAPE ARCHITECT
Cortix
T +61 2 9244 8900

TRAFFIC CONSULTANT
Traflix
T +61 2 9324 9700

LAND SURVEYOR
Rygate Surveyors
T +61 2 9592 6800

STRUCTURAL / CIVIL
Taylor Thomson Whiting
T +61 2 9439 7298

COMMUNITY CONSULTATION
Elton Consulting
T +61 2 9387 2600

QUANTITY SURVEYOR
Altus Group
T +61 2 9263 1252

HYDRAULIC
Erbas
T +61 2 9437 1022

ACOUSTIC ENGINEER
Wilkinson Murray
T +61 2 9437 4811

Rev	Date	Description	Checked	Auth.
A	23.11.18	ISSUE FOR SSD	IB	IB

ABBREVIATIONS

Proj. Dir	Proj. Arch	Drawn
RD	IB	CP
	Date	Scale
160441	NOV 18	1:250

NSW Nominated Architects:
Robert Denton Registration No. 5782
Alex Kibble Registration No. 6015

Do not scale drawings. Verify all dimensions on site. Notify architect of all discrepancies



SCEGGS DARLINGHURST
MASTERPLAN

Drawing Title

EXISTING SECTIONS 1
AR.MP.4001

Project:
Tanner Kibble Denton Architects Pty Ltd
PO Box 690 Darlinghurst NSW 1500 Australia
Level 1, 19 Foster Street, Surry Hills NSW 2010 Australia
T +61 2 9281 4399
F +61 2 9281 4337
www.tkd.com.au

