

ASPECT Studios[™]

Client





UNSW Light Rail Interface High St Stop – Preferred Scheme: Fully Pedestrianised

Dwg. No. lssue Revision


15039-LA-104 For Review В

Date Scale

Drawn/Checked

JL/AW 15.12.2015 1:500 @ A1 / 1:1000 @ A3



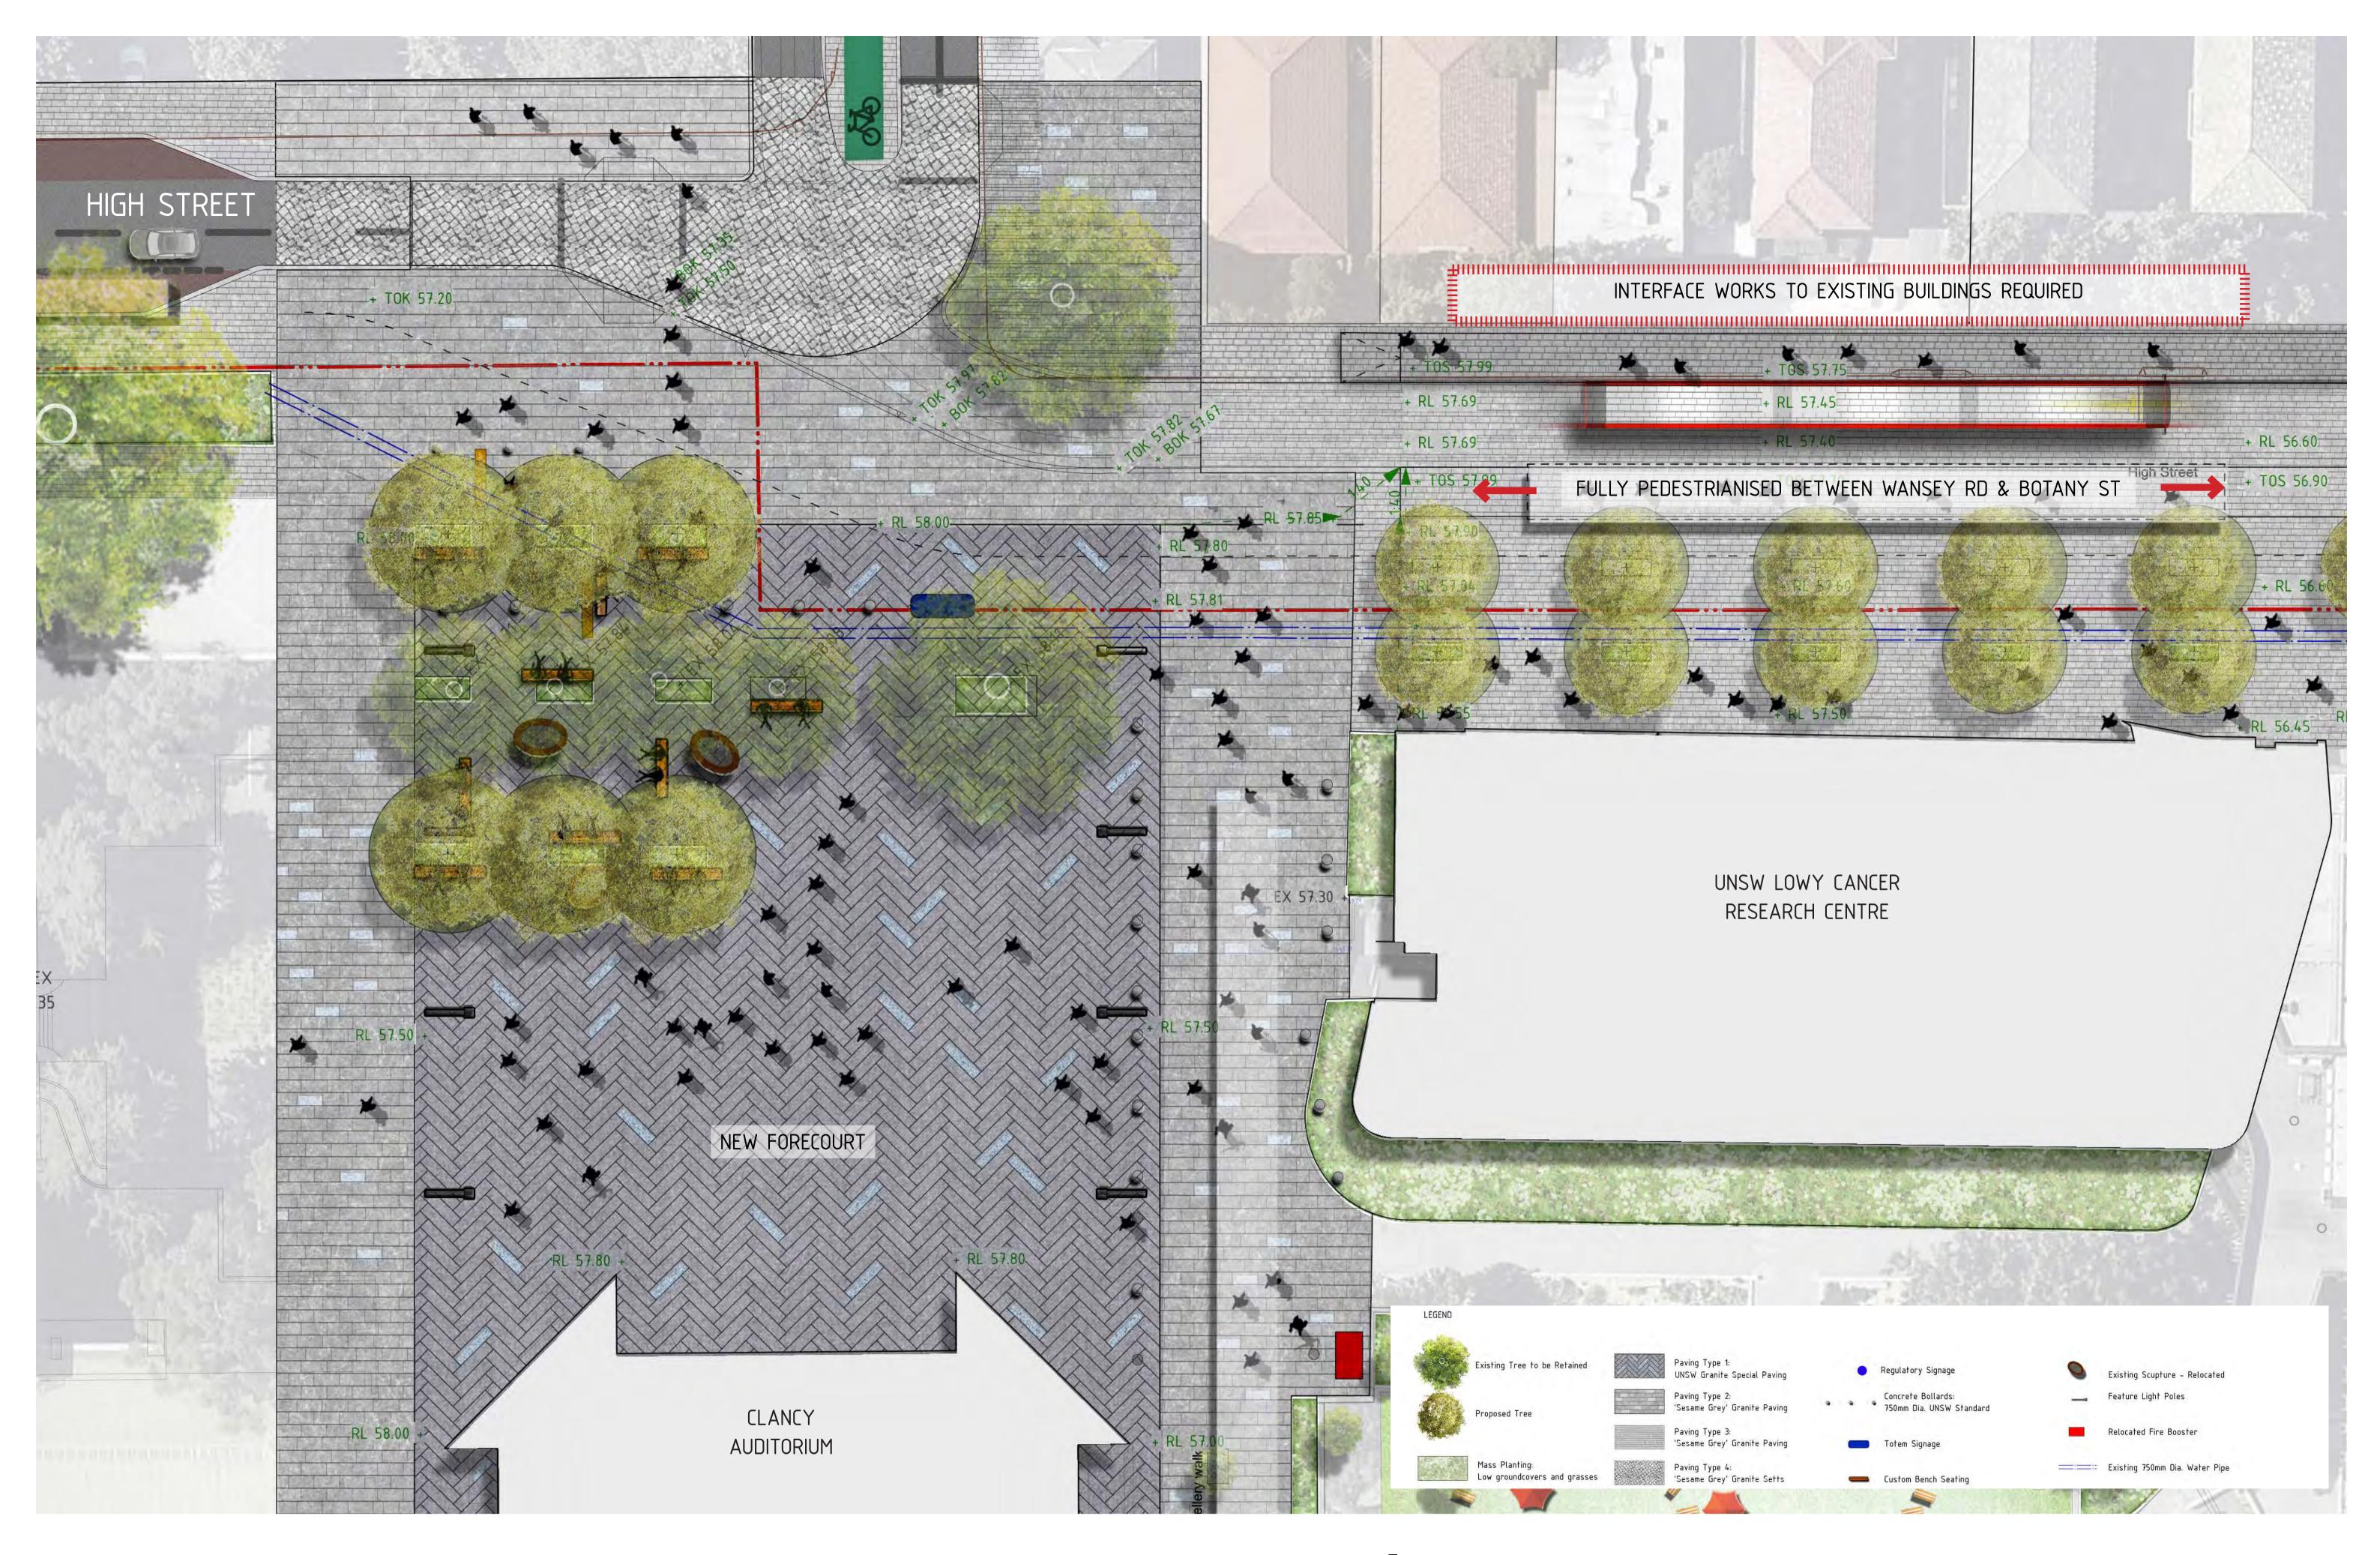

ASPECT Studios[™]







UNSW Light Rail Interface High St Stop – Preferred Scheme: Fully Pedestrianised

Dwg. No. lssue Revision

15039-LA-105 For Review В

Date Scale

Drawn/Checked

JL/AW 15.12.2015 1:200 @ A1 / 1:400 @ A3





ASPECT Studios[™]




UNSW Light Rail Interface High St Stop Section – Preferred Scheme

Dwg. No.	
ssue	
Revision	

15039-LA-106 For Review В

Date Scale

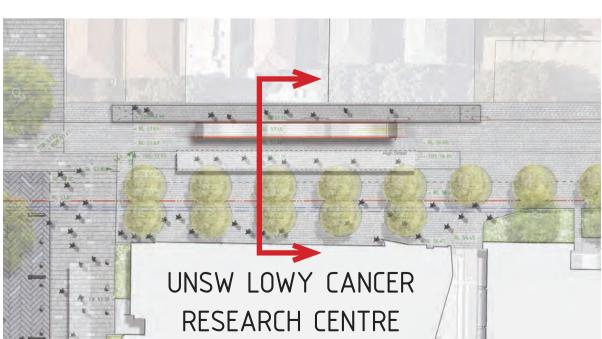

Drawn/Checked

JL/AW 15.12.2015 1:50 @ A2 / ~1:70 @ A3

