


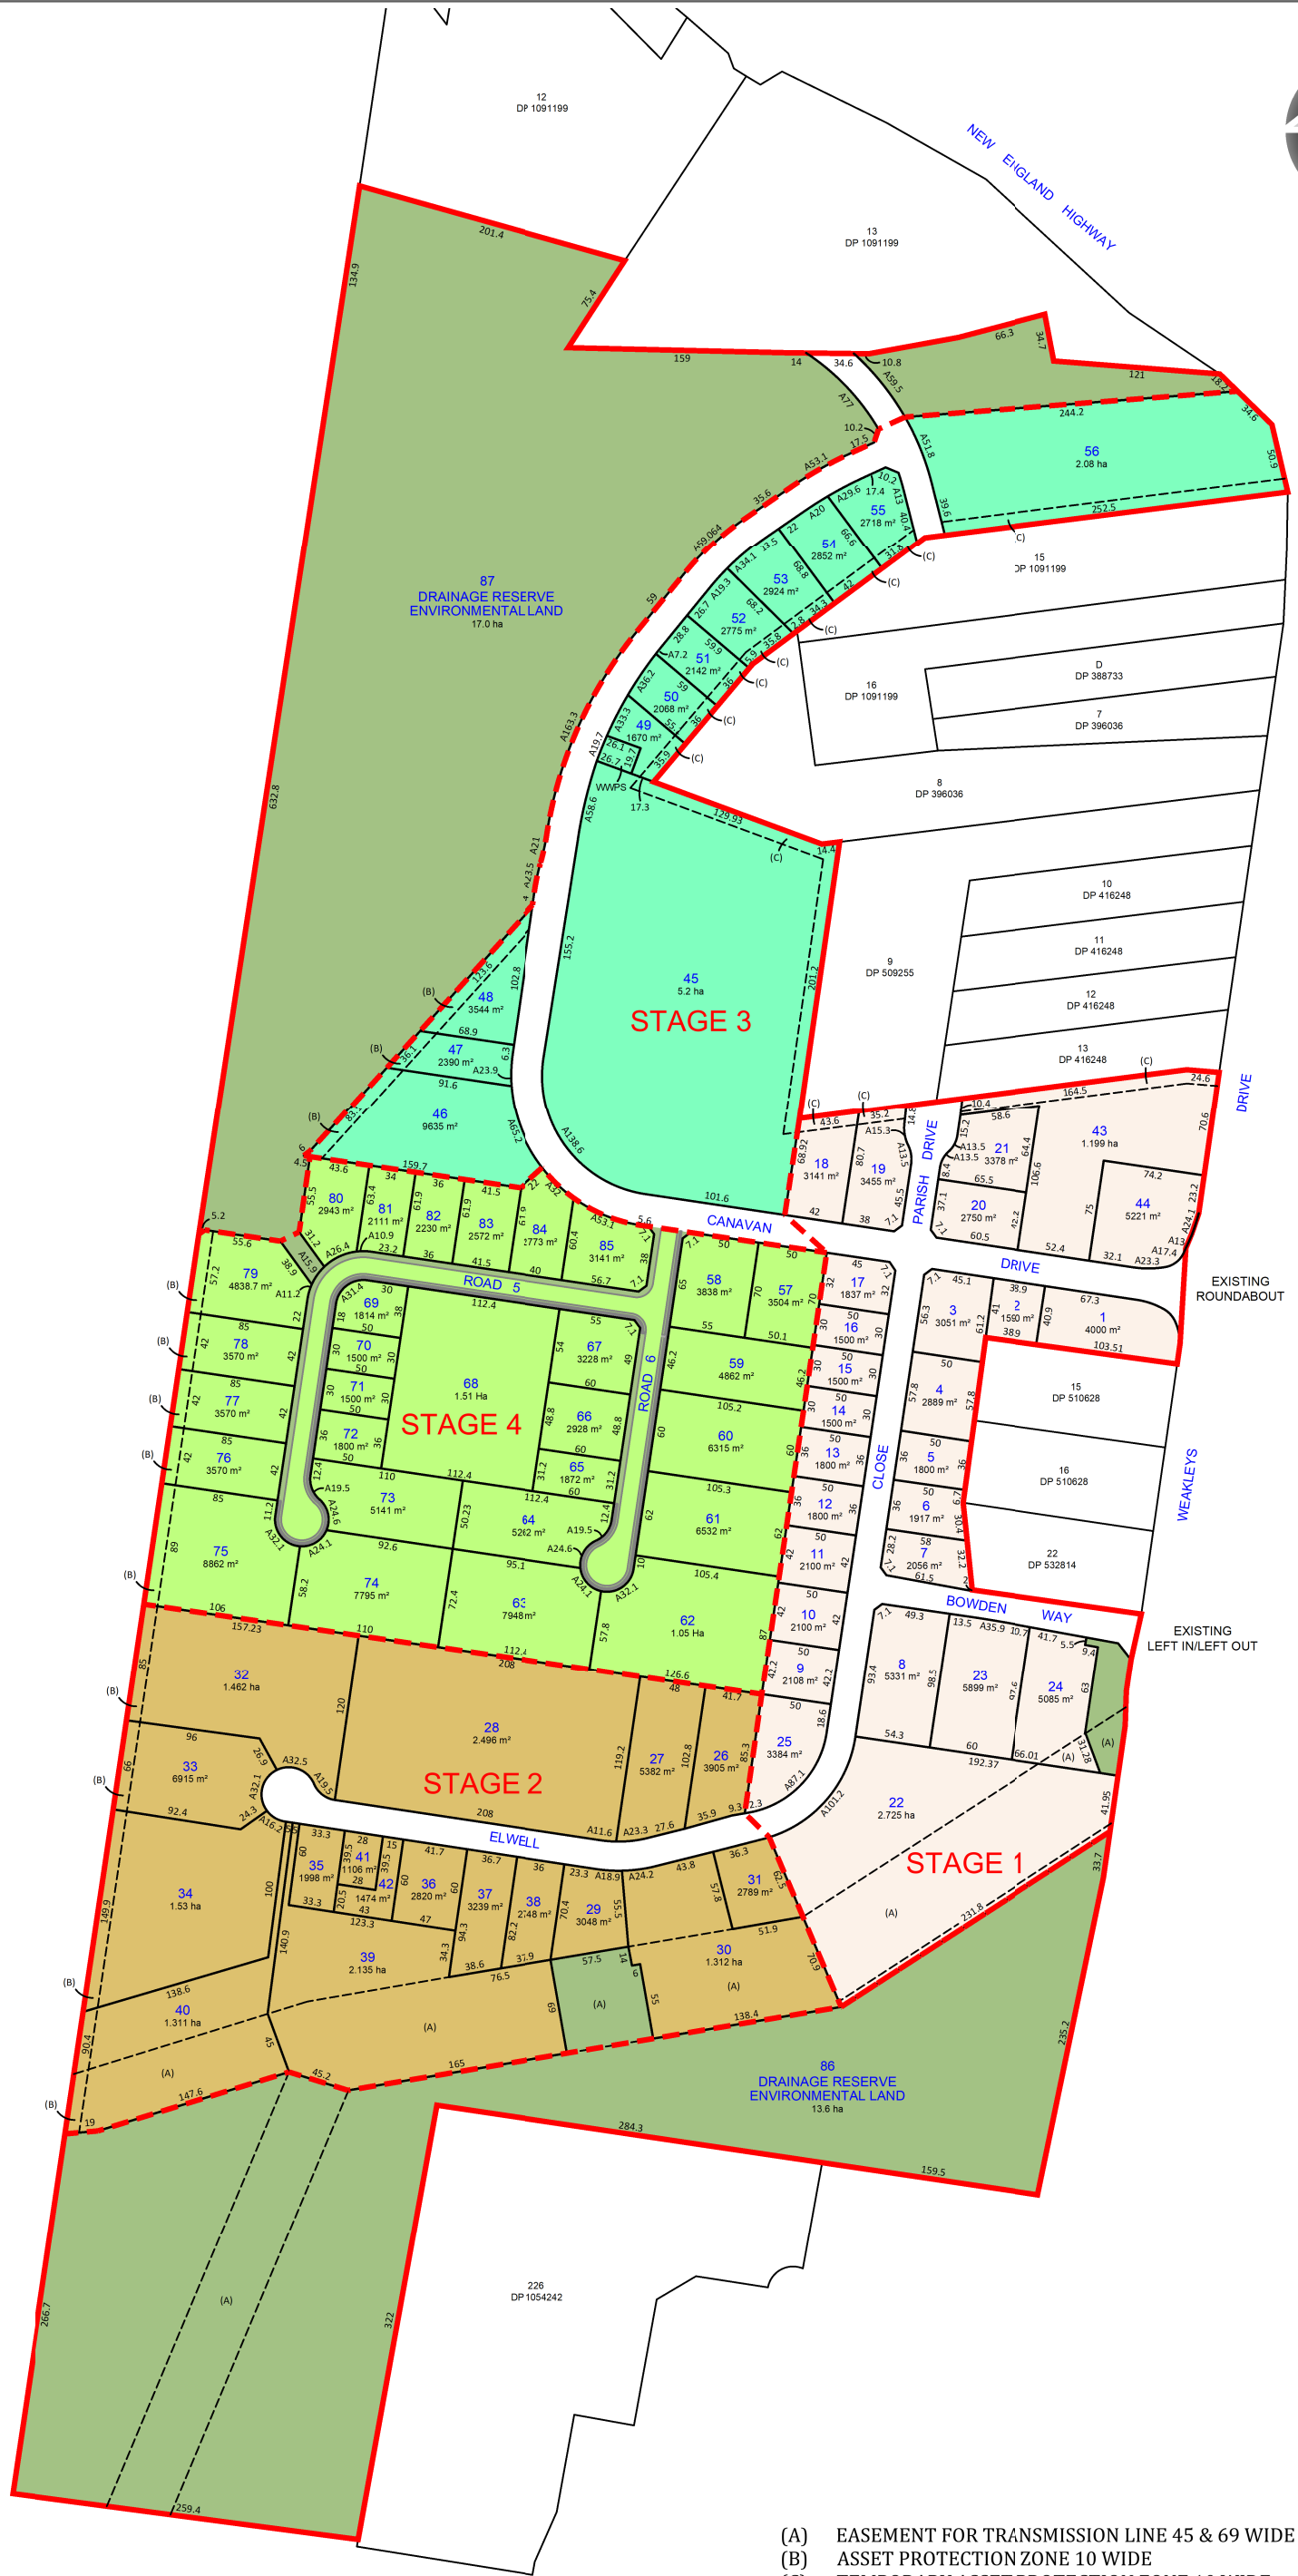

- (A) EASEMENT FOR TRANSMISSION LINE 45 & 69 WIDE (VIDE S585497)
(B) ASSET PROTECTION ZONE 10 WIDE
(C) TEMPORARY ASSET PROTECTION ZONE 10 WIDE

3	Easements Added	15.10.19
2	Easements Added	09.10.19
1	Original Issue	11.06.19
No	Amendment	Date

UNIT 7A 26 BALOOK DRIVE, BERESFIELD NSW 2322

APPROVED COMPANY
AS/NZS 4801
OH&S
Management Systems
QMS

APPROVED COMPANY
ISO 9001
Quality
Management Systems
QMS

JAS-ANZ
DIAL 1100
BEFORE YOU DIAL

Ph: 02 4964 4886
www.delacs.com.au

Title:	SUBDIVISION PLAN LOT 124 DP1180585
Address:	27 CANAVAN DRIVE BERESFIELD
Client:	HUNTERLAND

Cad Ref:	17010 - Sub Plan
Datum:	--
Origin:	--
Scale:	1:5000 A3
Drawn:	JD
Surveyor:	TC

Plan No	17010
Drawing No	1
Revision	3