


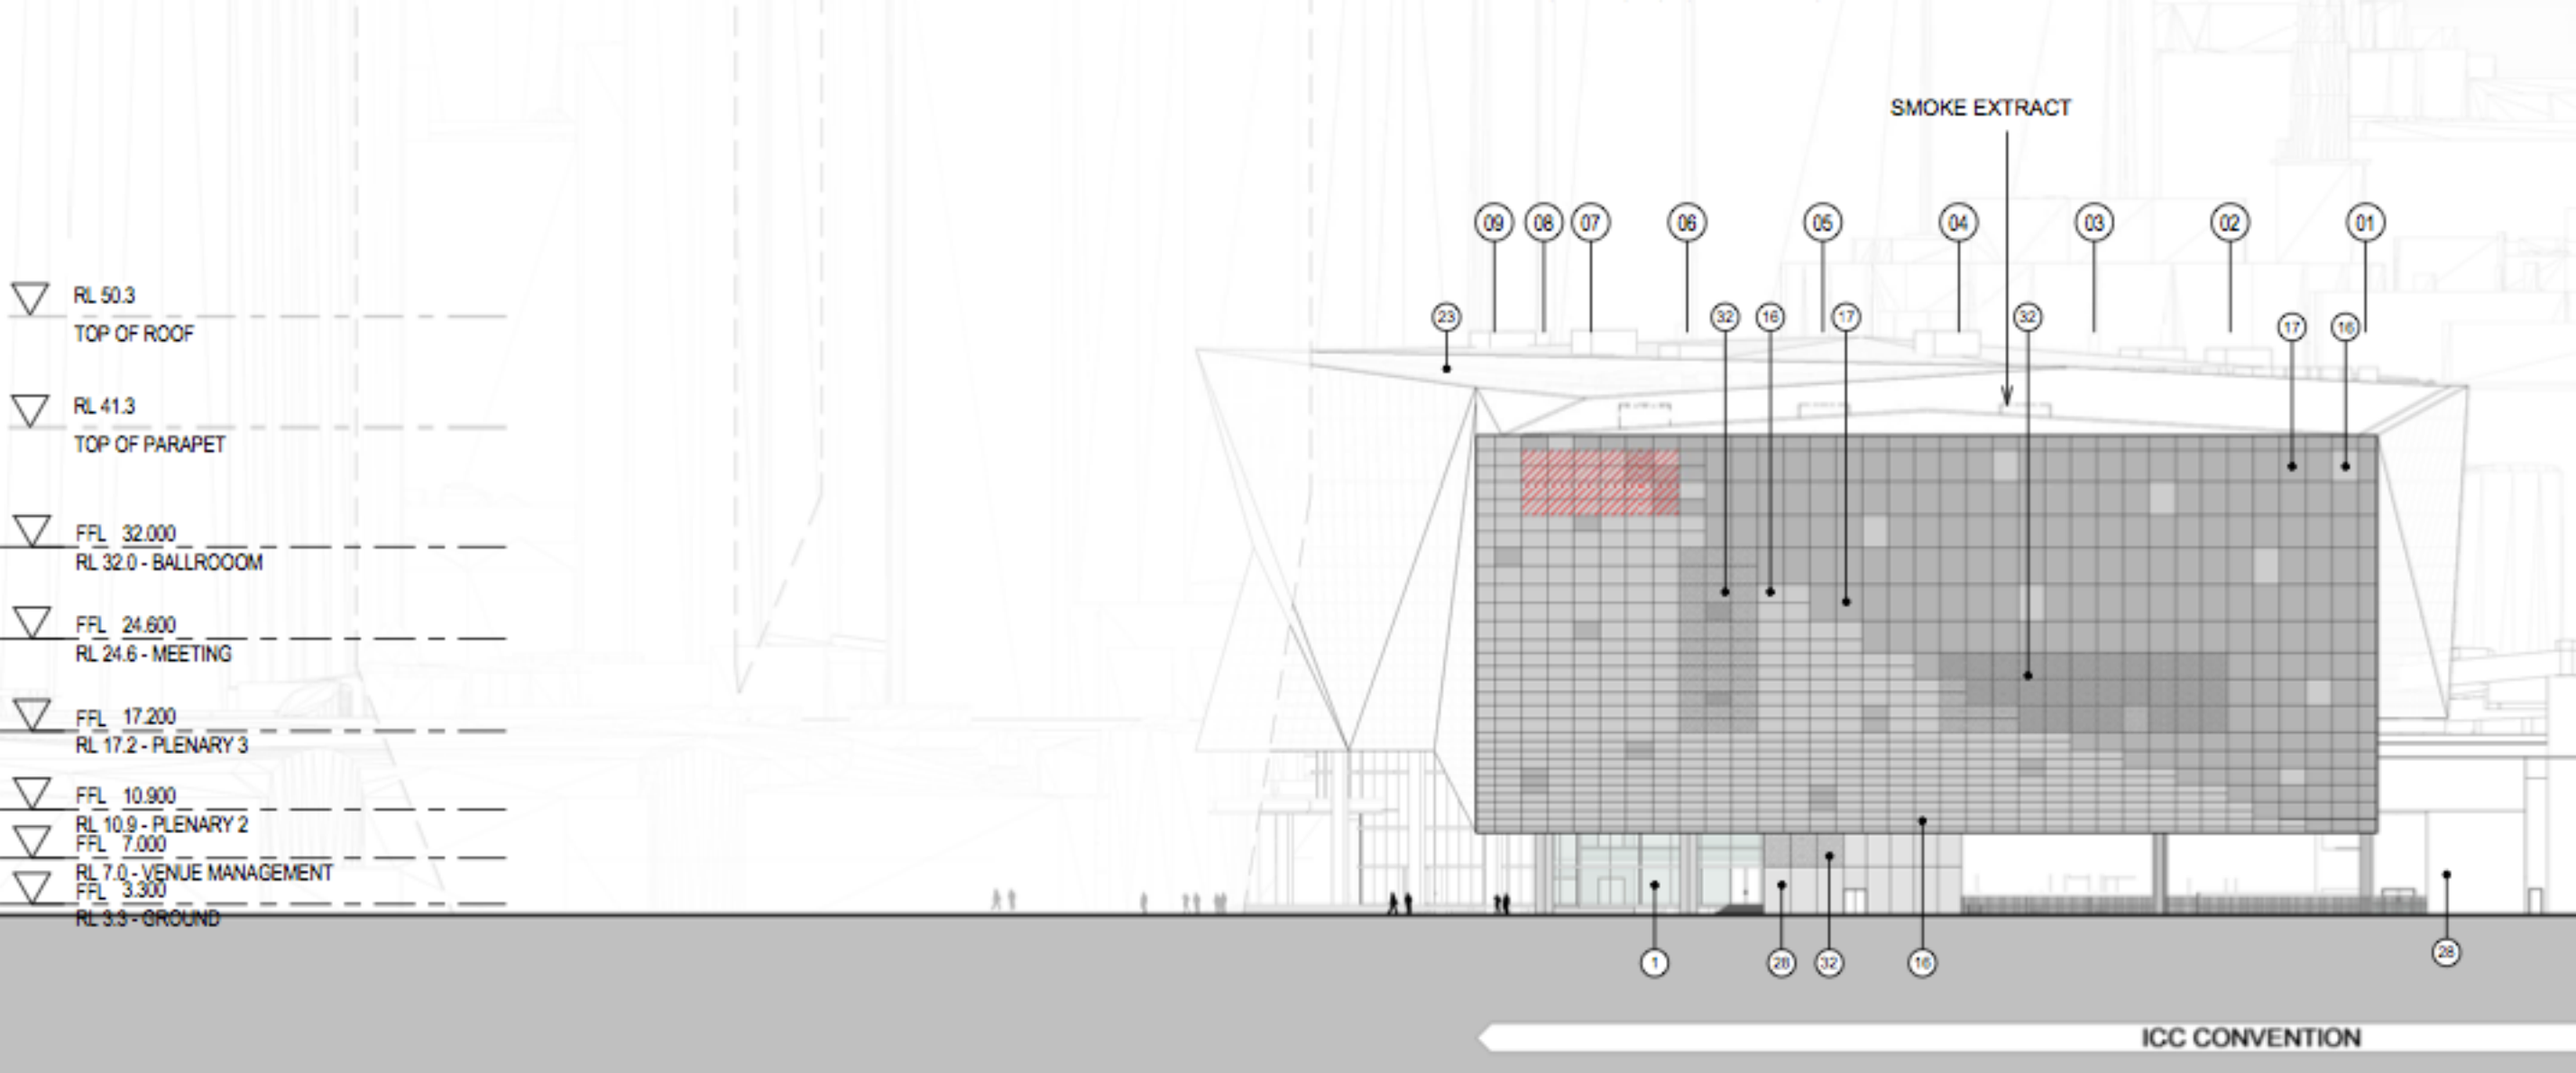

SMOKE EXTRACT

▽	RL 50.3	TOP OF ROOF
▽	RL 41.3	TOP OF PARAPET
▽	FFL 32.000	RL 32.0 - BALLROOM
▽	FFL 24.600	RL 24.6 - MEETING
▽	FFL 17.200	RL 17.2 - PLENARY 3
▽	FFL 10.900	RL 10.9 - PLENARY 2
▽	FFL 7.000	RL 7.0 - VENUE MANAGEMENT
▽	FFL 3.300	RL 3.3 - GROUND

1

20

32

16

28

ICC CONVENTION