
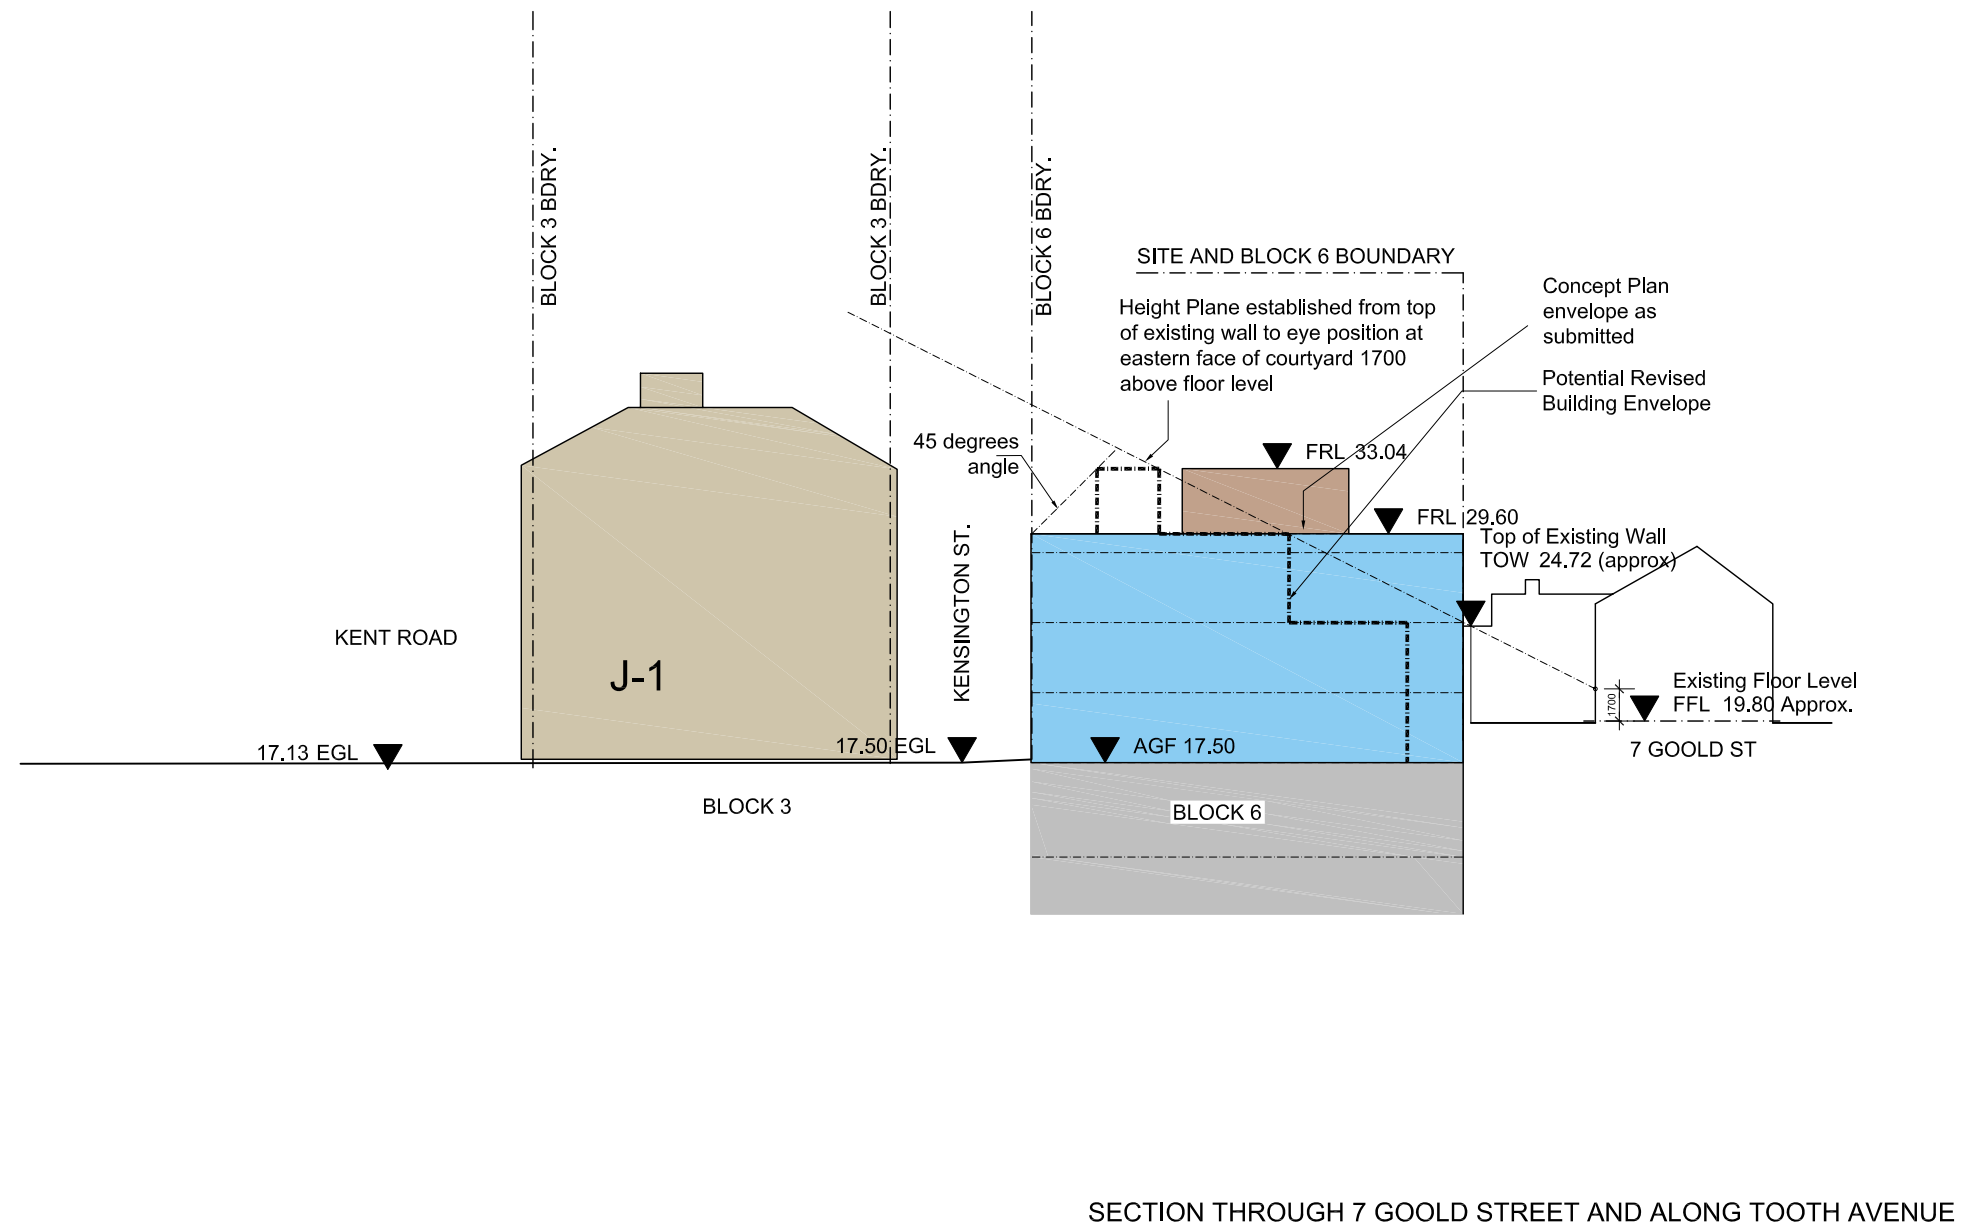


KEYPLAN SCALE 1:5000

NOTE:  
LEVELS TO SUN ACCESS PLANES  
ARE APPROXIMATE ONLY AT FACE  
OF ELEVATION. REFER TO CUB SITE  
SUN ACCESS PLANES MAP FOR  
DEFINITIONS.

- LEGEND ABBREVIATIONS**
- FRL = FINISHED ROOF LEVEL (MAX) IN AHD
  - AGF = ASSUMED GROUND FLOOR LEVEL
  - EGL = EXISTING GROUND LEVEL AS SURVEYED
  - EAP = EXPERT ADVISORY PANEL RECOMENDATION
  - SAP = SUN ACCESS PLANE
  - AHD = STREET WALL HEIGHT IN m ABOVE SAP RELATIVE TO EXISTING GROUND LEVEL

- LEGEND COLORS**
- RESIDENTIAL
  - BALCONY / ARTICULATION ZONE TO RESIDENTIAL
  - COMMERCIAL
  - RETAIL
  - PLANT ZONE
  - CAR PARK
  - PUBLIC CAR PARK
  - HERITAGE
  - AWNING

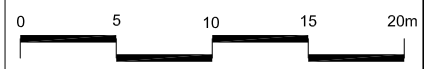

SECTION THROUGH 7 GOOLD STREET AND ALONG TOOTH AVENUE