


STRATA PLAN 54036

THE STRATUM OF THE TERRACES AND PLANTERS FOR LOTS 2 TO 9 INCLUSIVE WHERE NOT COVERED IS LIMITED TO 2.5 METRES ABOVE THE UPPER SURFACE OF THE FLOOR OF THE ADJOINING FLAT.

C - CENTRELINE OF COLUMN
 P - PLANTER
 T - TERRACE

THE STRATUM OF THE TERRACES AND PLANTERS FOR LOTS 1 AND 10 WHERE NOT COVERED IS LIMITED IN HEIGHT TO THE PRODUCTION OF THE UNDERSIDE OF THE LEVEL 7 SLAB ABOVE.

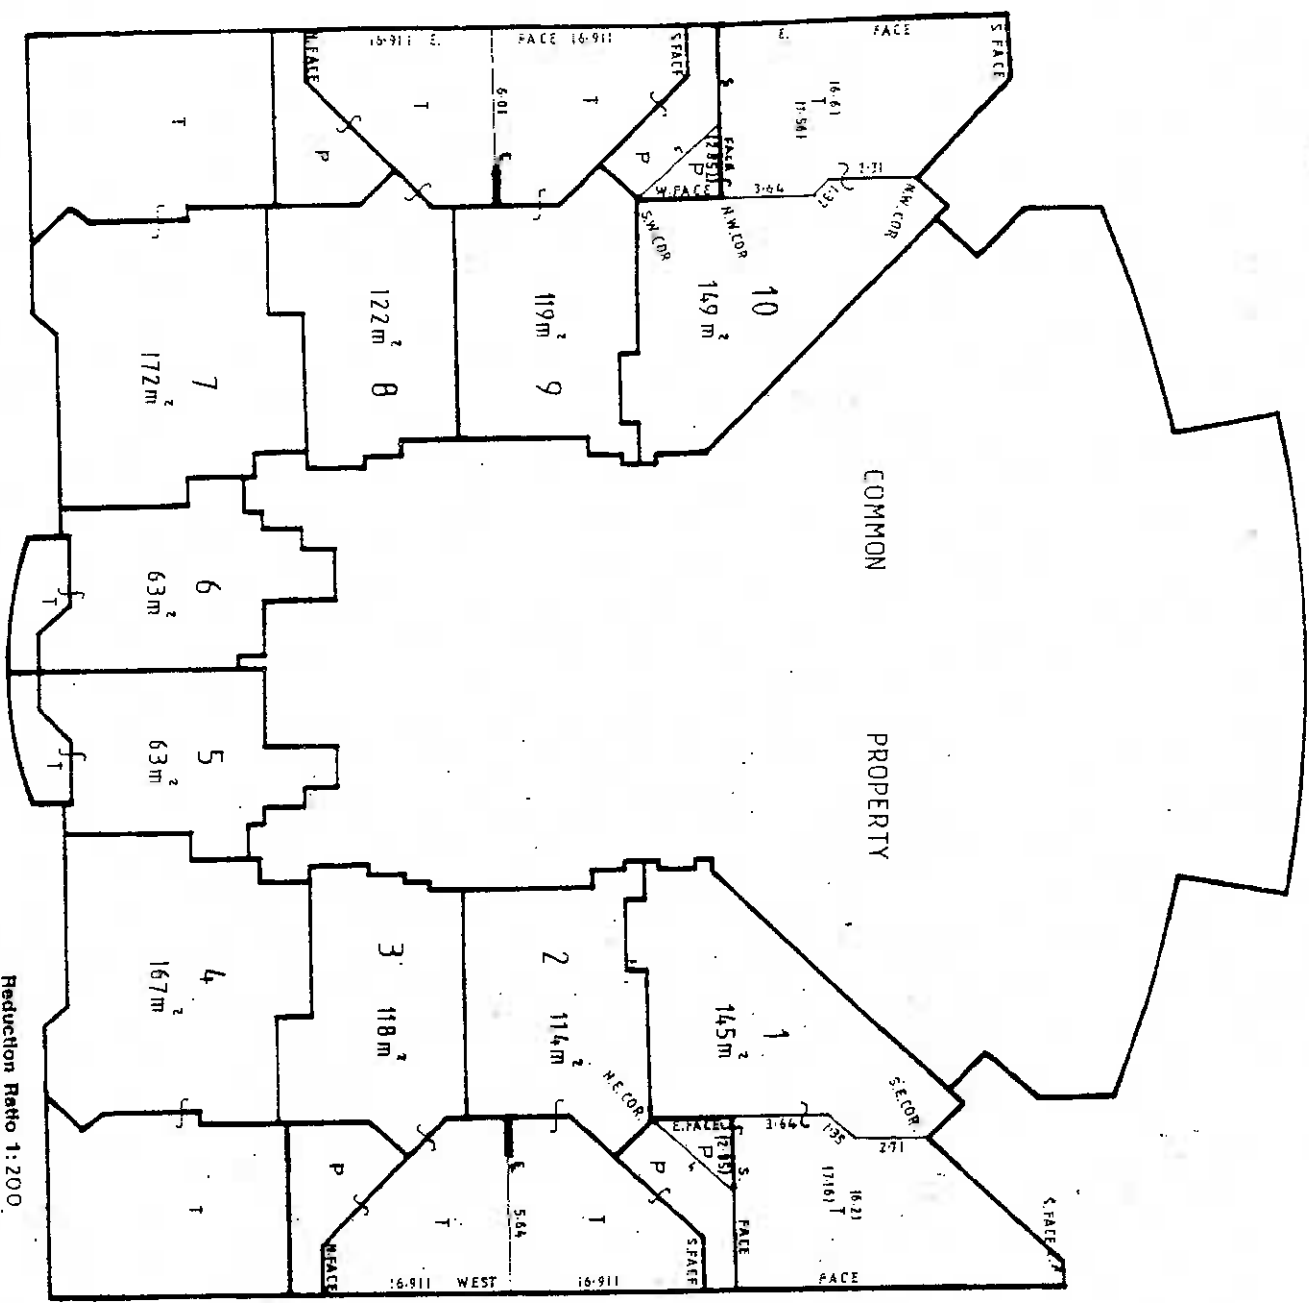

LEVEL 6

Reduction Ratio 1:200

Lengths are in metres

M.S. Anderson
 Surveyor Registered under Surveyors Act 1928


General Manager/Authorised Person

SURVAYOR'S REFERENCE: 13-192



OFFICE USE ONLY

STRATA PLAN 54036

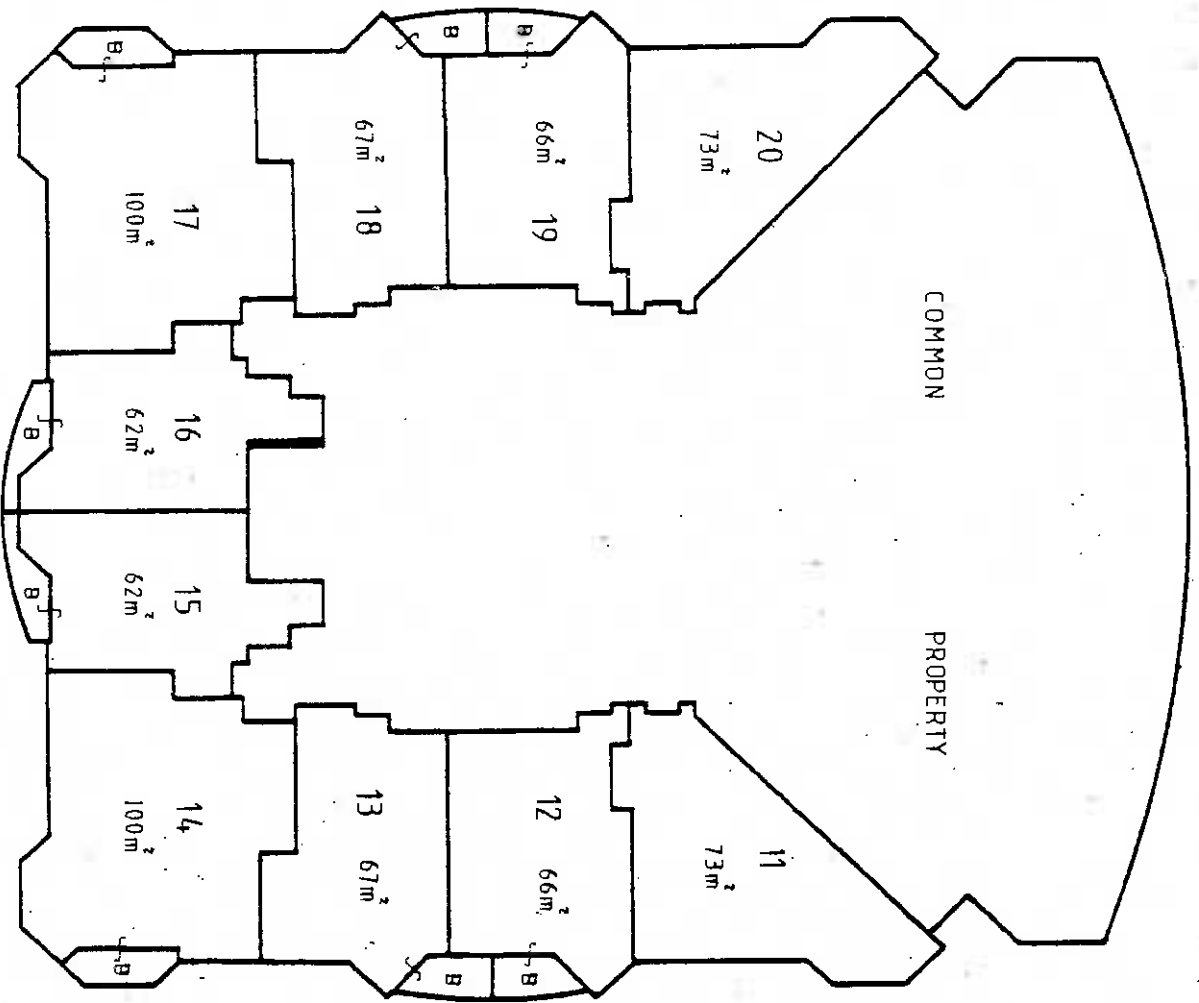

LEVEL 7

Reduction Ratio 1:200


Lengths are in metres

B - BALCONY (COVERED)

M. S. Jackson
Surveyor Registered under Surveyors Act 1929

General Manager/Authorised Person

SURVEYOR'S REFERENCE: 13-192

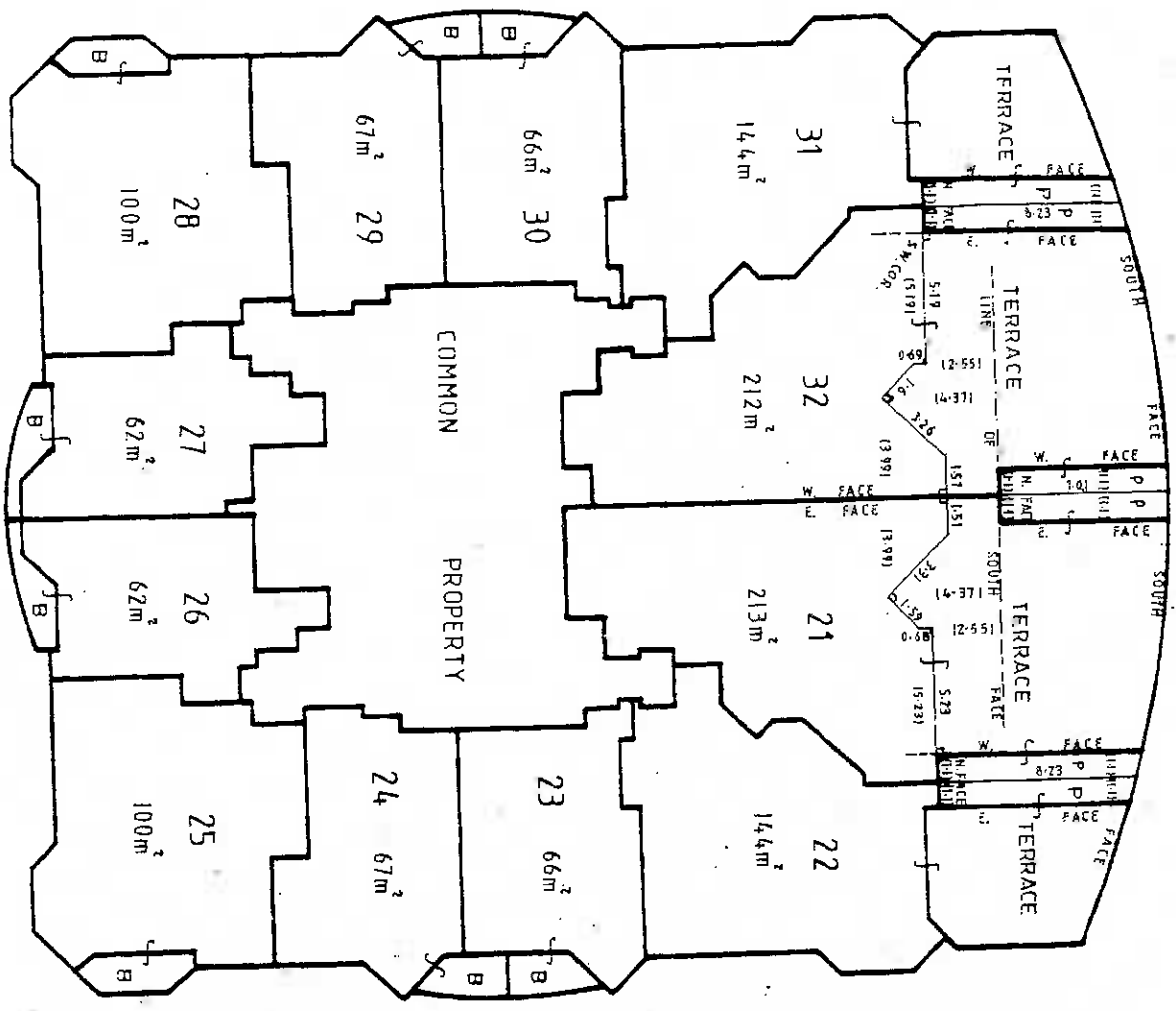

THE STRATUM OF TERRACES AND BALCONIES WHERE NOT COVERED IS LIMITED TO THE PRODUCTION OF THE UNDERSIDE OF THE BALCONY ABOVE

B-BALCONY
P-PLANTER

L = 90°


LEVEL 8

Reduction Ratio 1:200

Lengths are in metres



M. S. Jackson
 Surveyor Registered under Surveyors Act 1929
 SURVEYOR'S REFERENCE: 13-192
 General Manager/Authorised Person

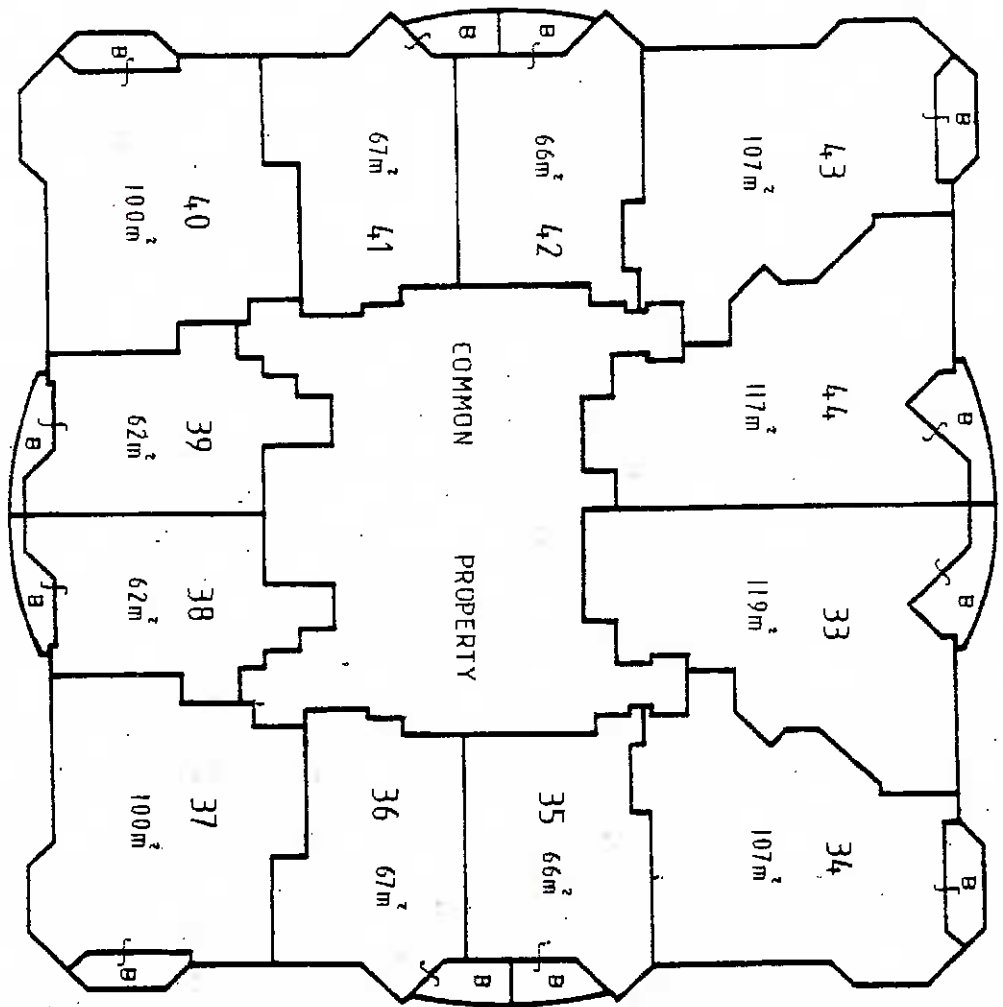

LEVEL 9

B - BALCONY (COVERED)

Reduction Ratio 1:200

Lengths are, in metres


M. S. Jackson

Surveyor Registered under Surveyors Act 1929

General Manager/Authorized Person

SURVEYOR'S REFERENCE: 13-192



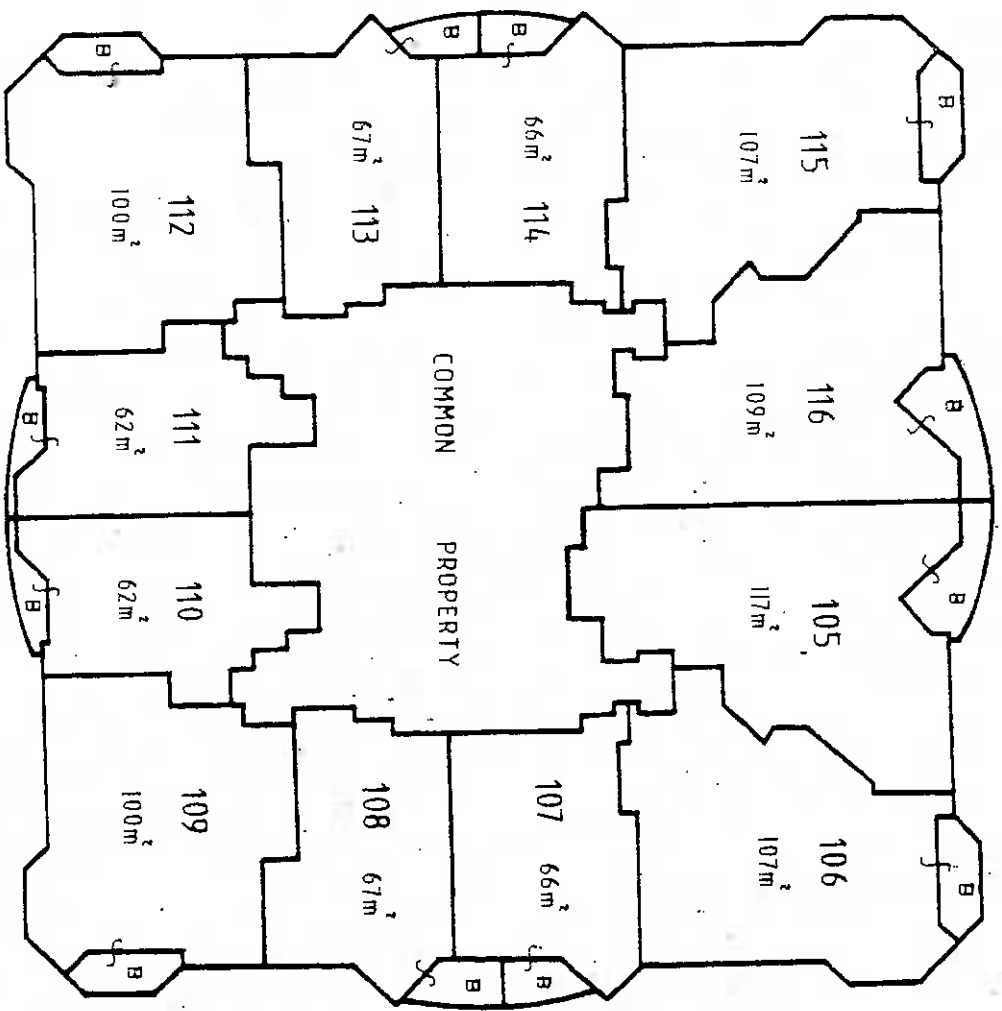

LEVEL 15

B - BALCONY (COVERED)

Reduction Ratio 1:200



Lengths are in metres

M. S. ...

Supervisor Registered under Surveyors Act 1929

General Manager/Authorised Person

SURVEYOR'S REFERENCE: 13-192

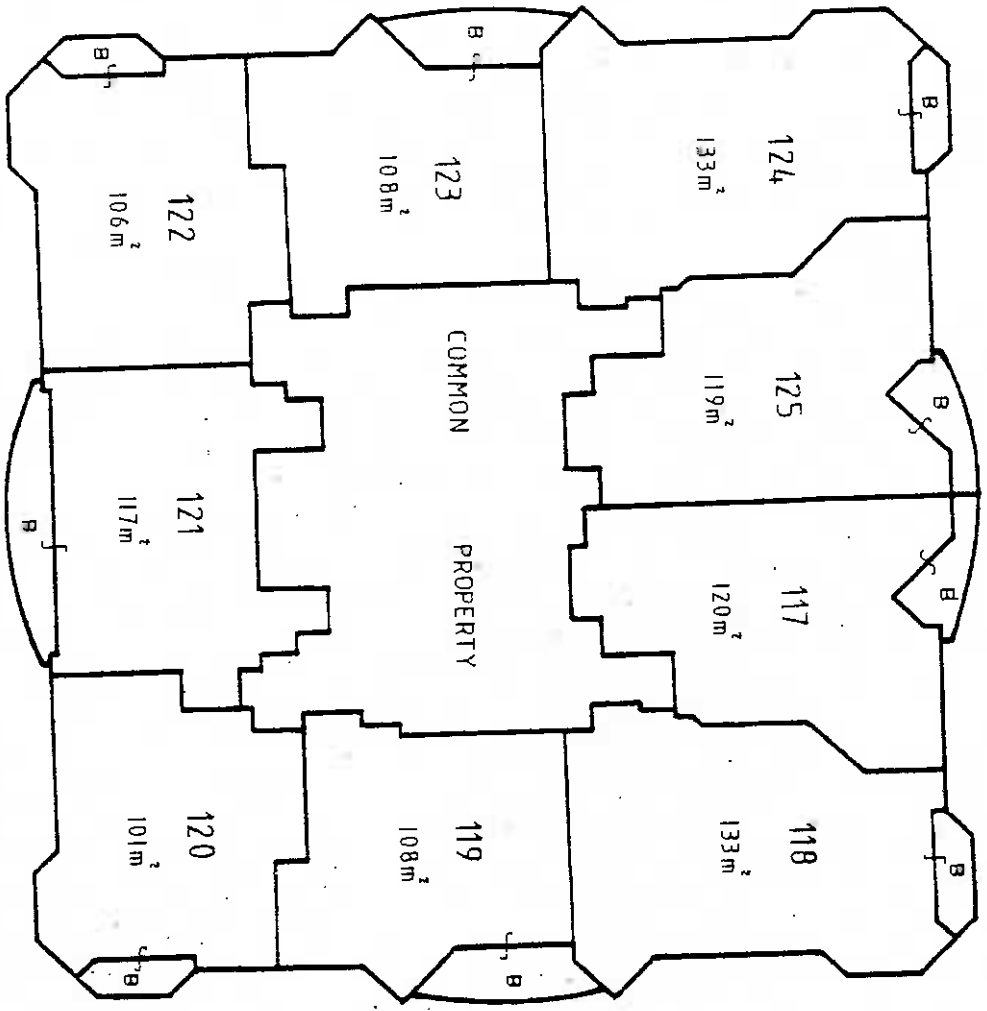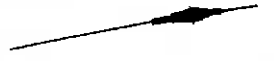

LEVEL 16

Reduction Ratio 1:200

Lengths are in metres


M. S. Steadman
Surveyor Registered under Surveyors Act 1979

General Manager/Authorized Person

SURVEYOR'S REFERENCE: 13-1-92



STRATA PLAN 54036

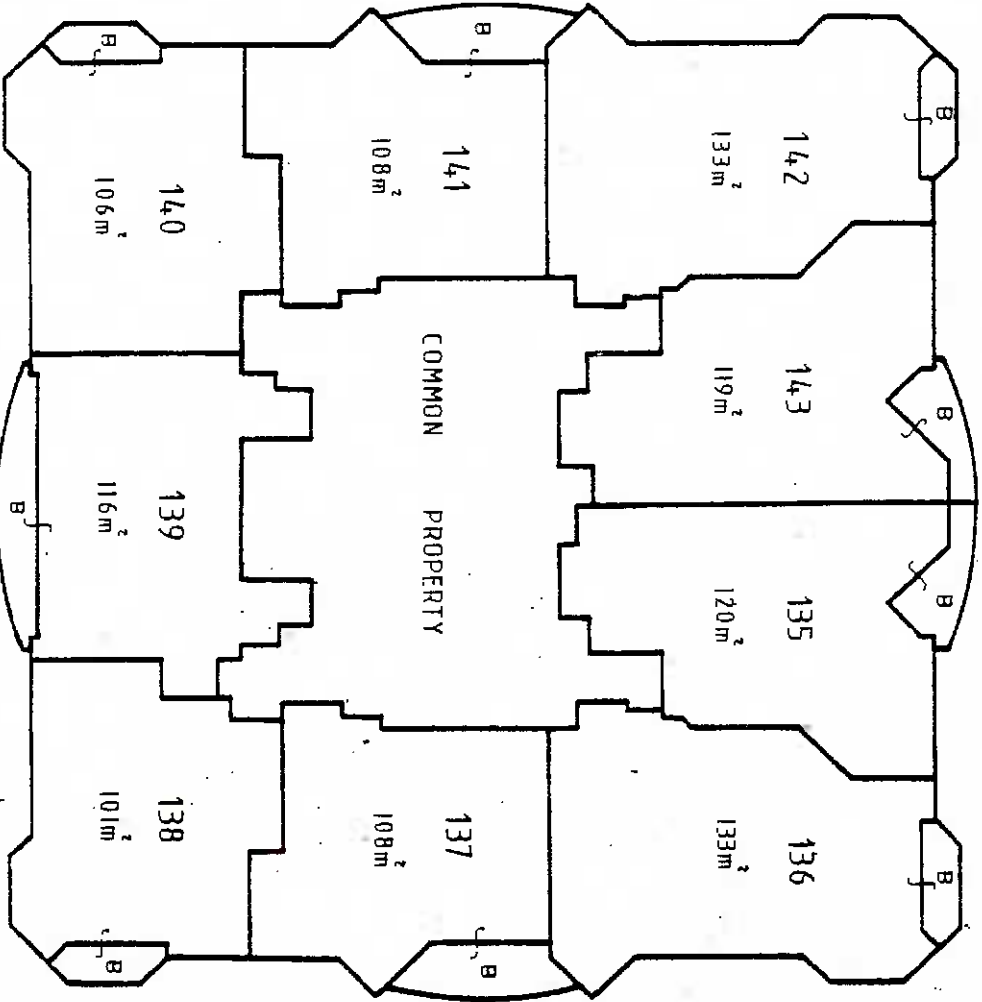

LEVEL 18

B - BALCONY (COVERED)

Reduction Ratio 1:200

Lengths are in metres



Surveyor Registered under Surveyors Act 1929


General Manager/Authorised Person

M.S. Hudson

20.06

WARNING: CHEATING OR FULFILLING WILL LEAD TO PROSECUTION

STRAITA PLAN 54036

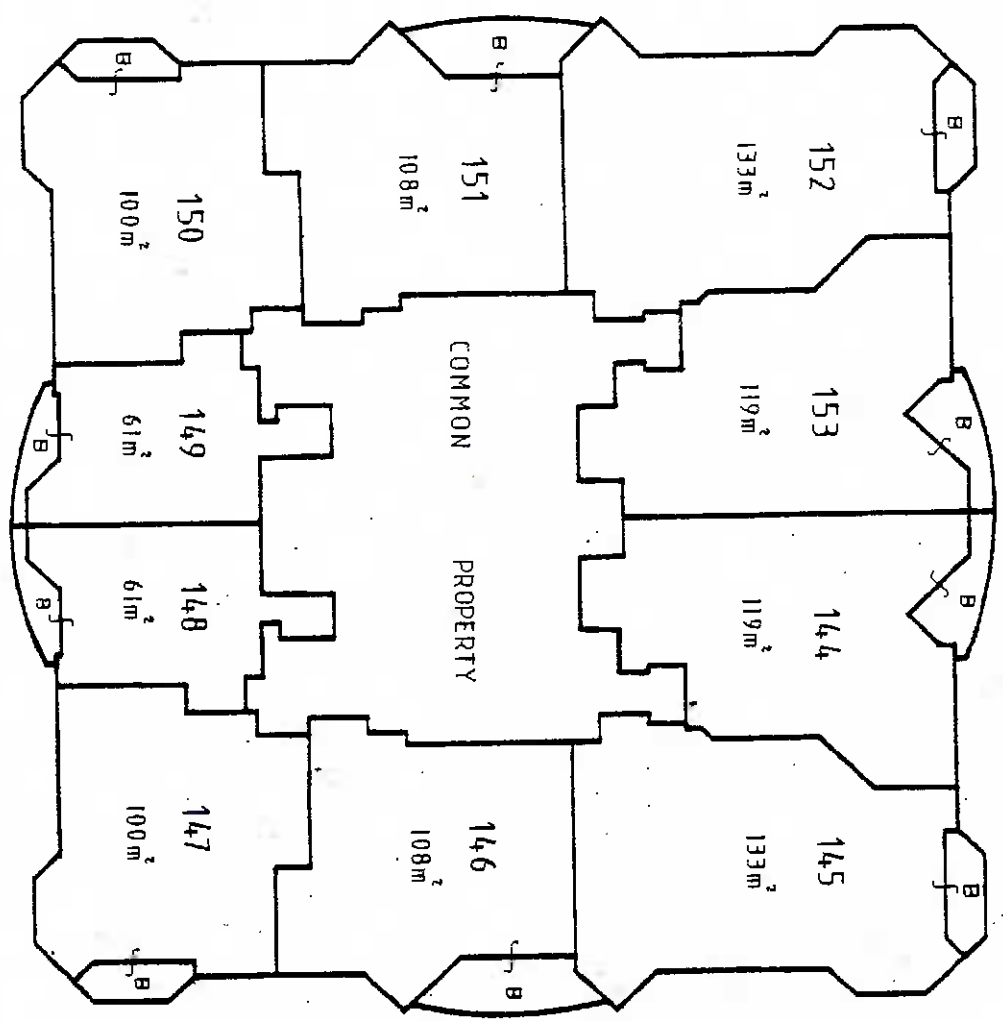

LEVEL 19

B - BALCONY (COVERED)

Reduction Ratio 1:200


Lengths are in metres

M.S. Kishan
 Surveyor Registered under Surveyors Act 1929

General Manager/Authorized Person

SURVEYOR'S REFERENCE: 13-192



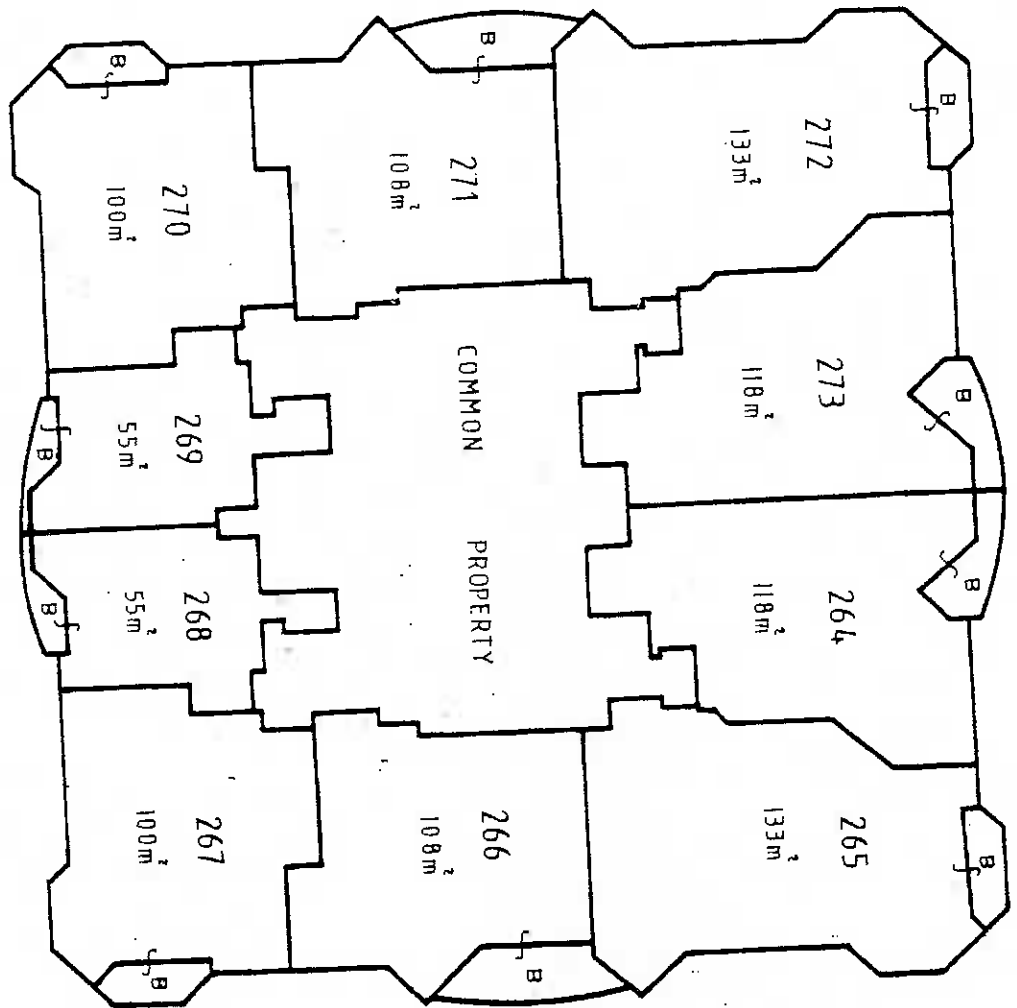

LEVEL 31

B - BALCONY (COVERED)

Reduction Ratio 1: 200

Lengths are in metres



M. S. Stephen
 Surveyor Registered under Surveyors Act 1929

General Manager/Authorised Person

SURVEYOR'S REFERENCE: 13-192



SIRAJA FLAT

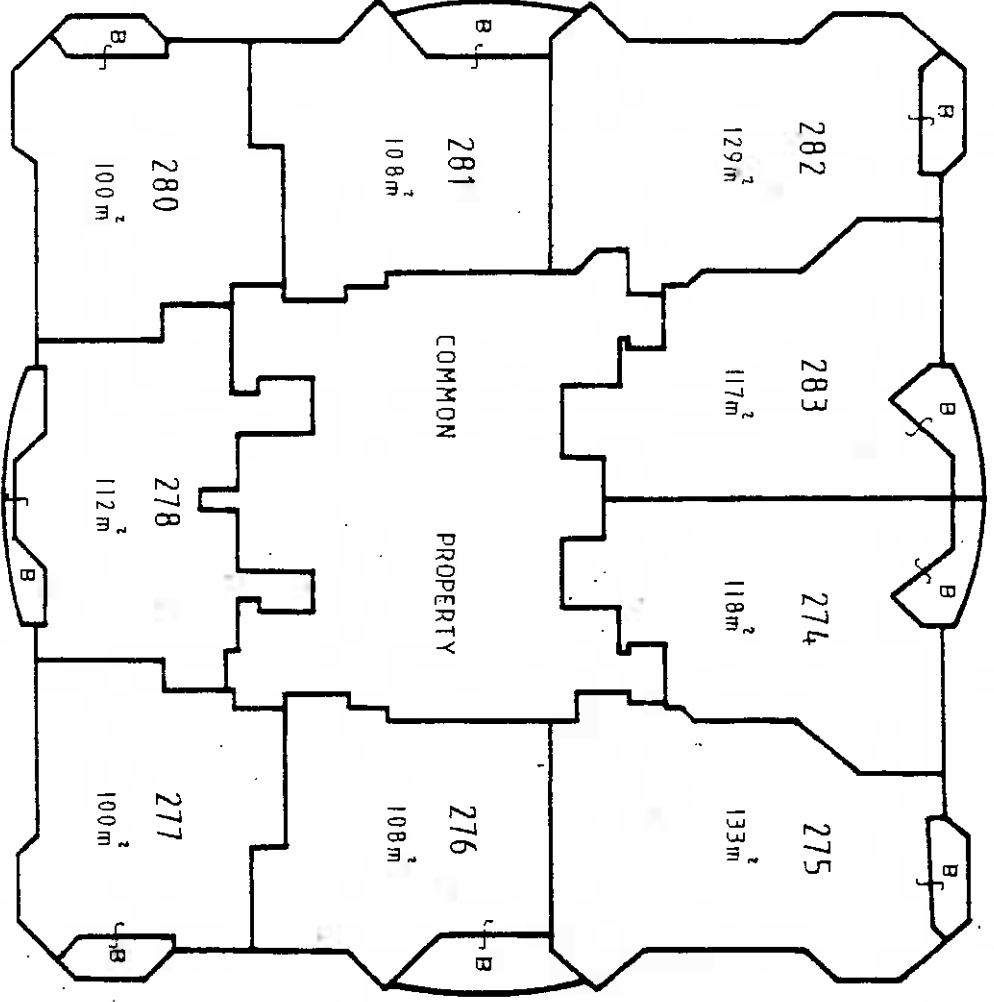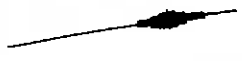

LEVEL 32

B - BAL CONY (COVERED)

Reduction Ratio 1:200

Lengths are in metres


M. S. Jordan
Surveyor Registered under Surveyors Act 1929

General Manager/Authorised Person



WARNING: CREASING OR FOLDING WILL LEAD TO REJECTION

Sheet No 4.2 of 4.3 sheets
STRATA PLAN 54036

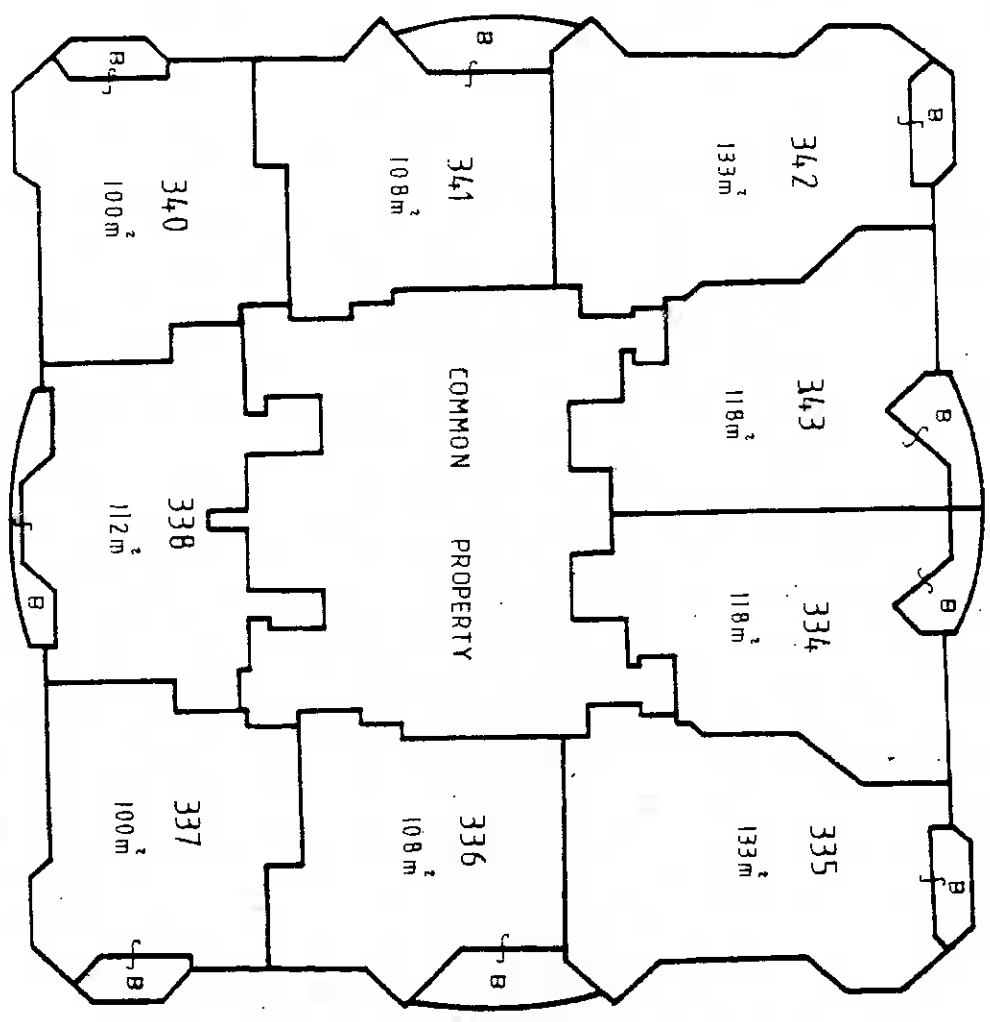

LEVEL 38

B - BALCONY (COVERED)

Reduction Ratio 1:200

Lengths are in metres

M.S. Hudson
Surveyor Registered under Surveyors Act 1928

General Manager/Authorised Person


SURVEYOR'S REFERENCE: 13-192

WARNING: CHEASING OR FOLDING WILL LEAD TO REJECTION

STRATA PLAN 54036

OFFICE USE ONLY

THE STRATUM OF THE BALCONIES WHERE NOT COVERED IS LIMITED TO 2.5 METRES ABOVE THE UPPER SURFACE OF ITS FLOOR.

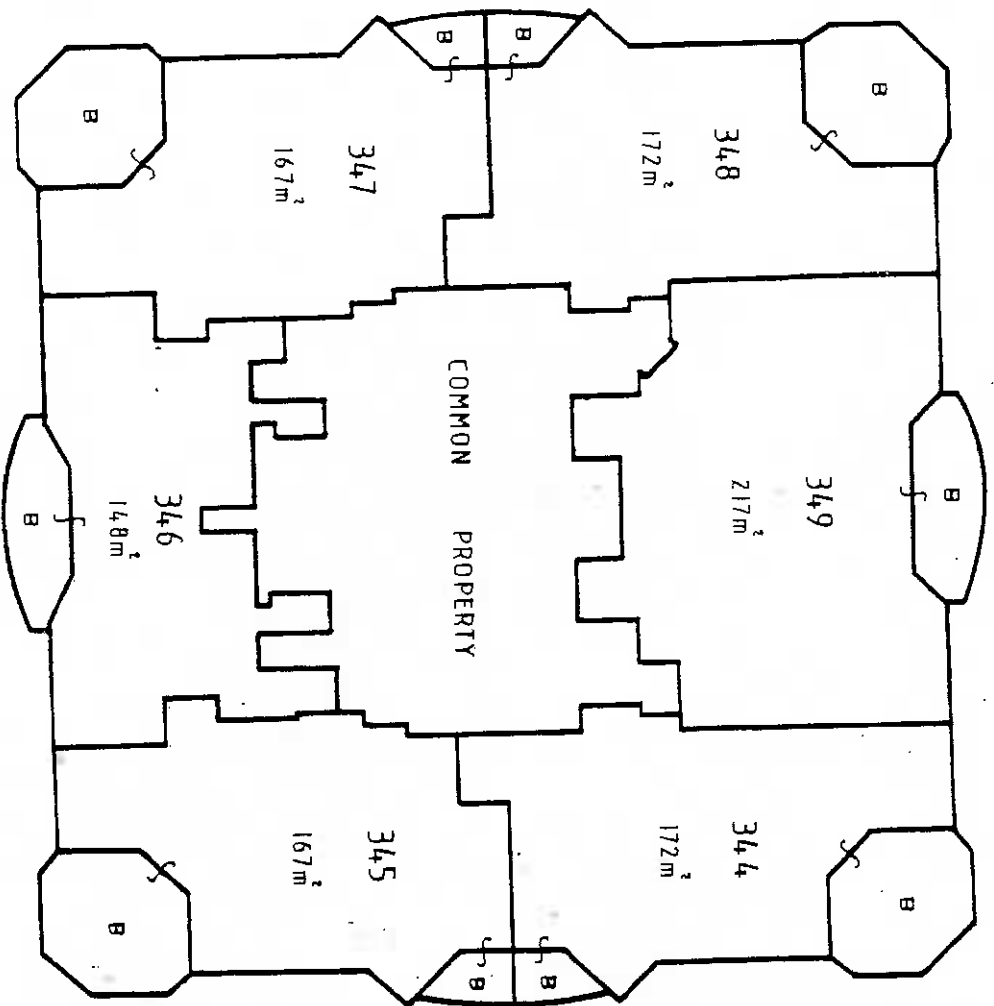

LEVEL 39

Reduction Ratio 1:200


Lengths, site in metres

Surveyor Registered under Surveyors Act 1929
M. S. [Signature]

General Manager/Audited Person

SURVEYOR'S REFERENCE: 13-197



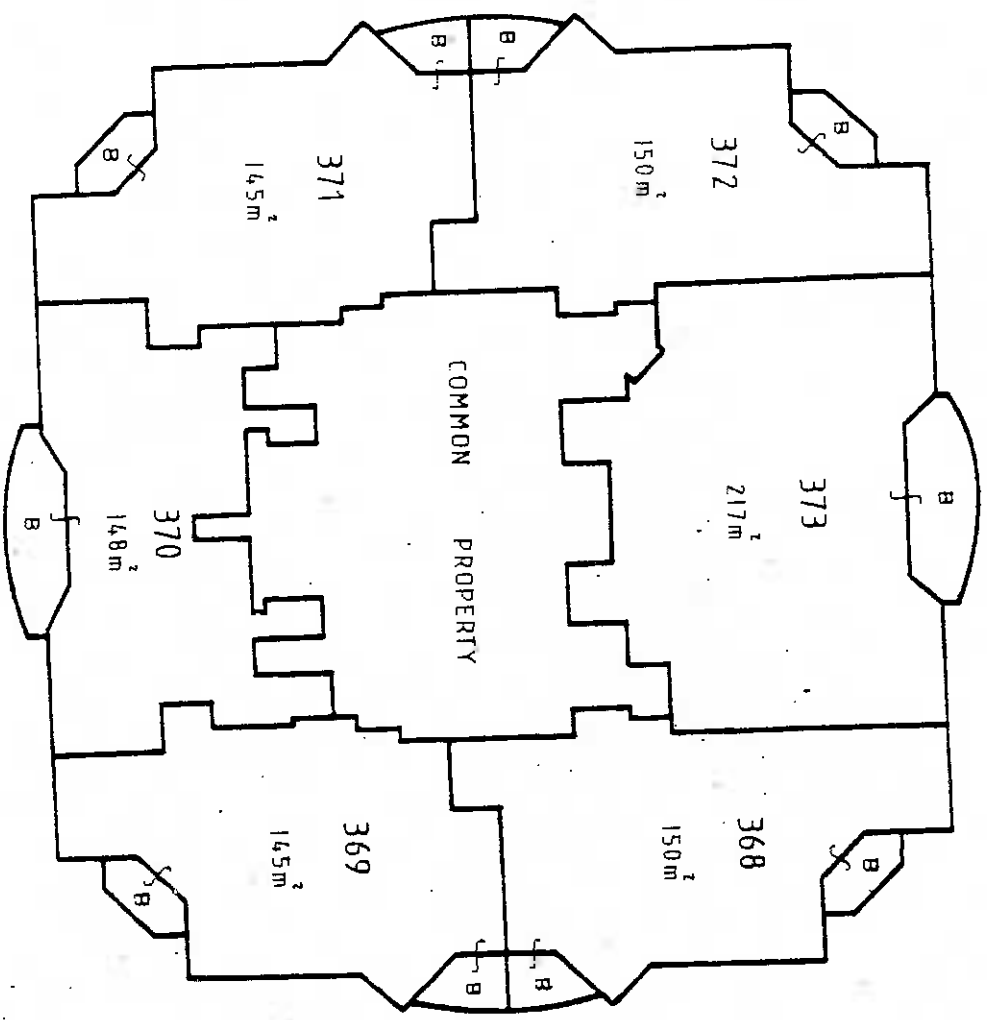

LEVEL 43

B-BALCONY (COVERED)

Reduction Ratio 1:200

Lengths are in metres



M. S. Jackson
 Surveyor Registered under Surveyors Act 1928


General Manager/Authorised Person

SURVEYOR'S REFERENCE: 13-192

416

WARNING: CREASING OR FOLDING WILL LEAD TO REFLECTION

Sheet No. 4B of 43 Sheets
STRATA PLAN 54036

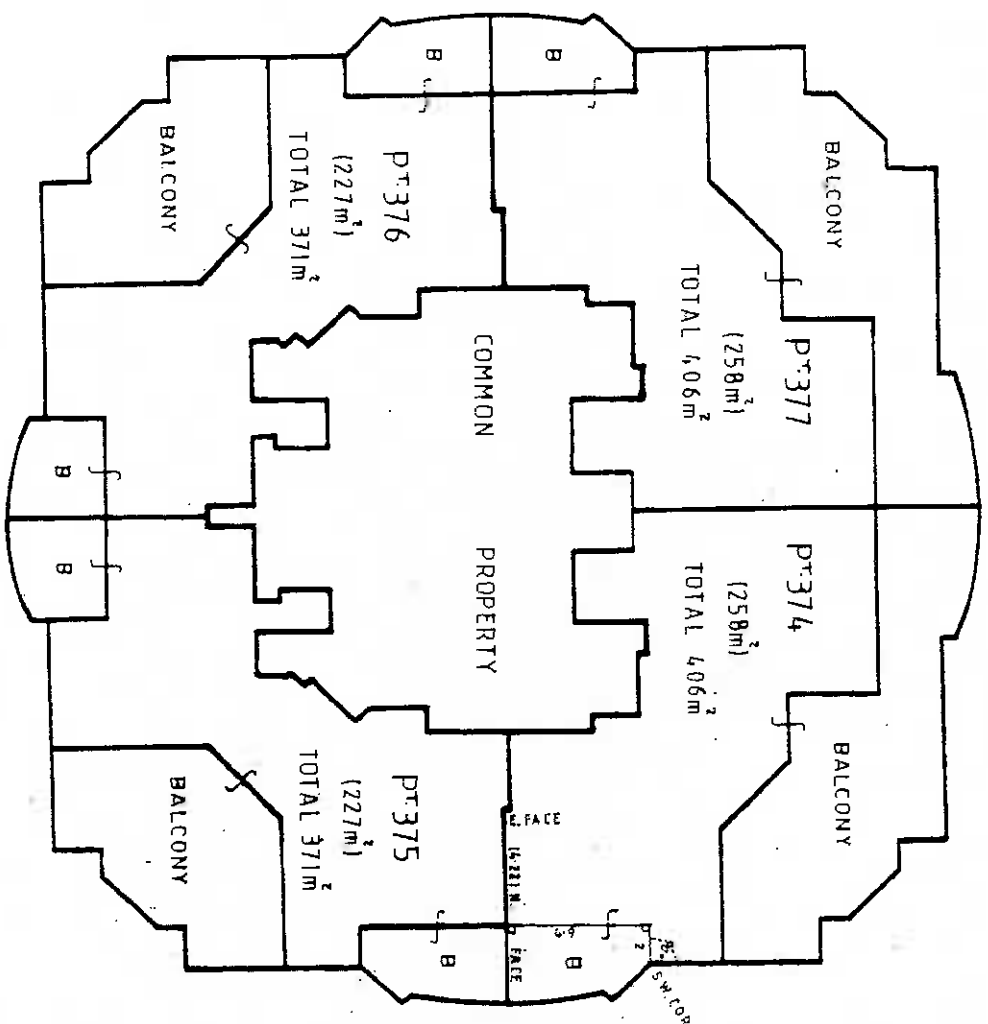

LEVEL 44

THE STRATUM OF THE BALCONIES WHERE NOT COVERED IS LIMITED TO THE PRODUCTION OF THE UNDERSIDE OF THE LEVEL 45 SLAB.

B - BALCONY
h. - 90°

Reduction Ratio 1:200

Lengths are in metres

M.S. Jackson
Surveyor Registered under Surveyors Act 1929


General Manager/Authorised Person

SURVEYOR'S REFERENCE 13-192

WARNING: CREASING OR FOLDING WILL LEAD TO REJECTION

SIRATA PLAN 54036

*OFFICE USE ONLY

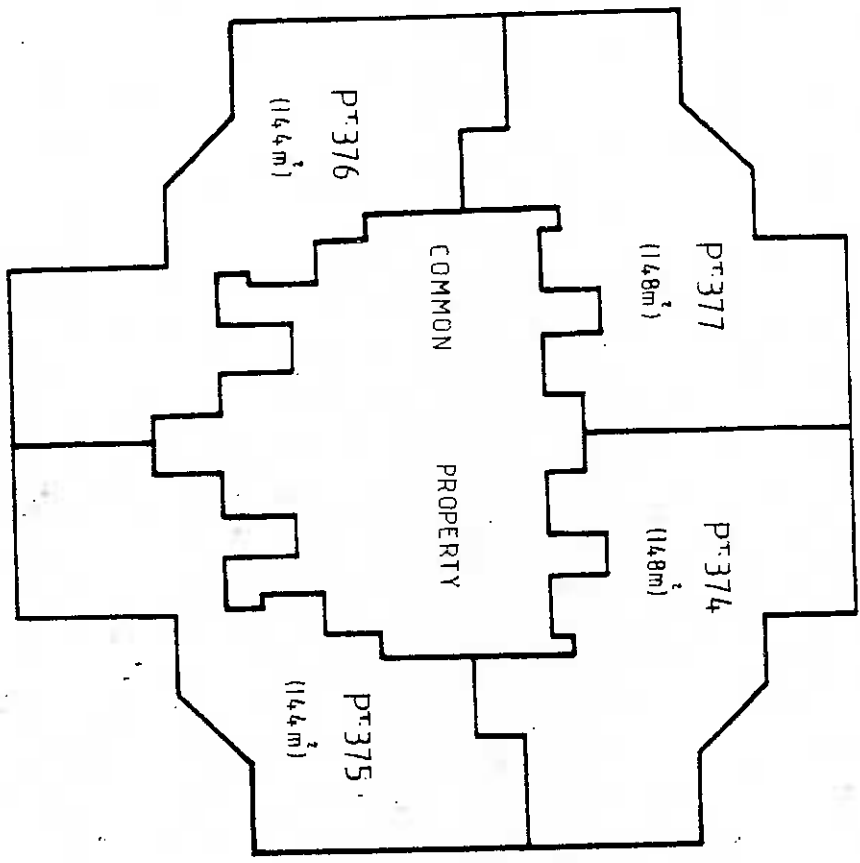

LEVEL 45

Reduction Ratio 1:200

Lengths are in metres

H. S. Lohman
 Surveyor Registered under Surveyors Act 1929

General Manager/Authorized Person

SURVEYOR'S REFERENCE: 13-192

