


NOTES

- 1. ONLY UTILITIES WITHIN THE TRANSGRID EASEMENT LOCATED ON THE SWIRE SITE ARE SHOWN ON THIS DRAWING. NO UTILITIES OUTSIDE THE EASEMENT ARE SHOWN.
- 2. SMALL DIAMETER IRRIGATION PIPEWORK AND LOW VOLTAGE CONTROL WIRING FOR THE IRRIGATION SYSTEM SERVICING THE LANDSCAPED AREAS ARE NOT SHOWN.

LEGEND

- 1 DN1050 RCP STORMWATER PIPE
- 2 DN150 uPVC SN8 SEWER PIPE
- 3 RCP STORMWATER PIPE AND TRENCH GRATES
- 4 DN150 PVC FIRE SERVICE WATER SUPPLY
- 5 EARTHED STEEL LIGHTING POLES WITH LED LIGHTS AND ASSOCIATED UNDERGROUND CABLING (MAX. HEIGHT 4.3m)
- 6 CONDUIT (CABLING TO SLIDING GATE AND BOOM GATE)
- 7 UNDERGROUND COMMUNICATIONS CONDUIT

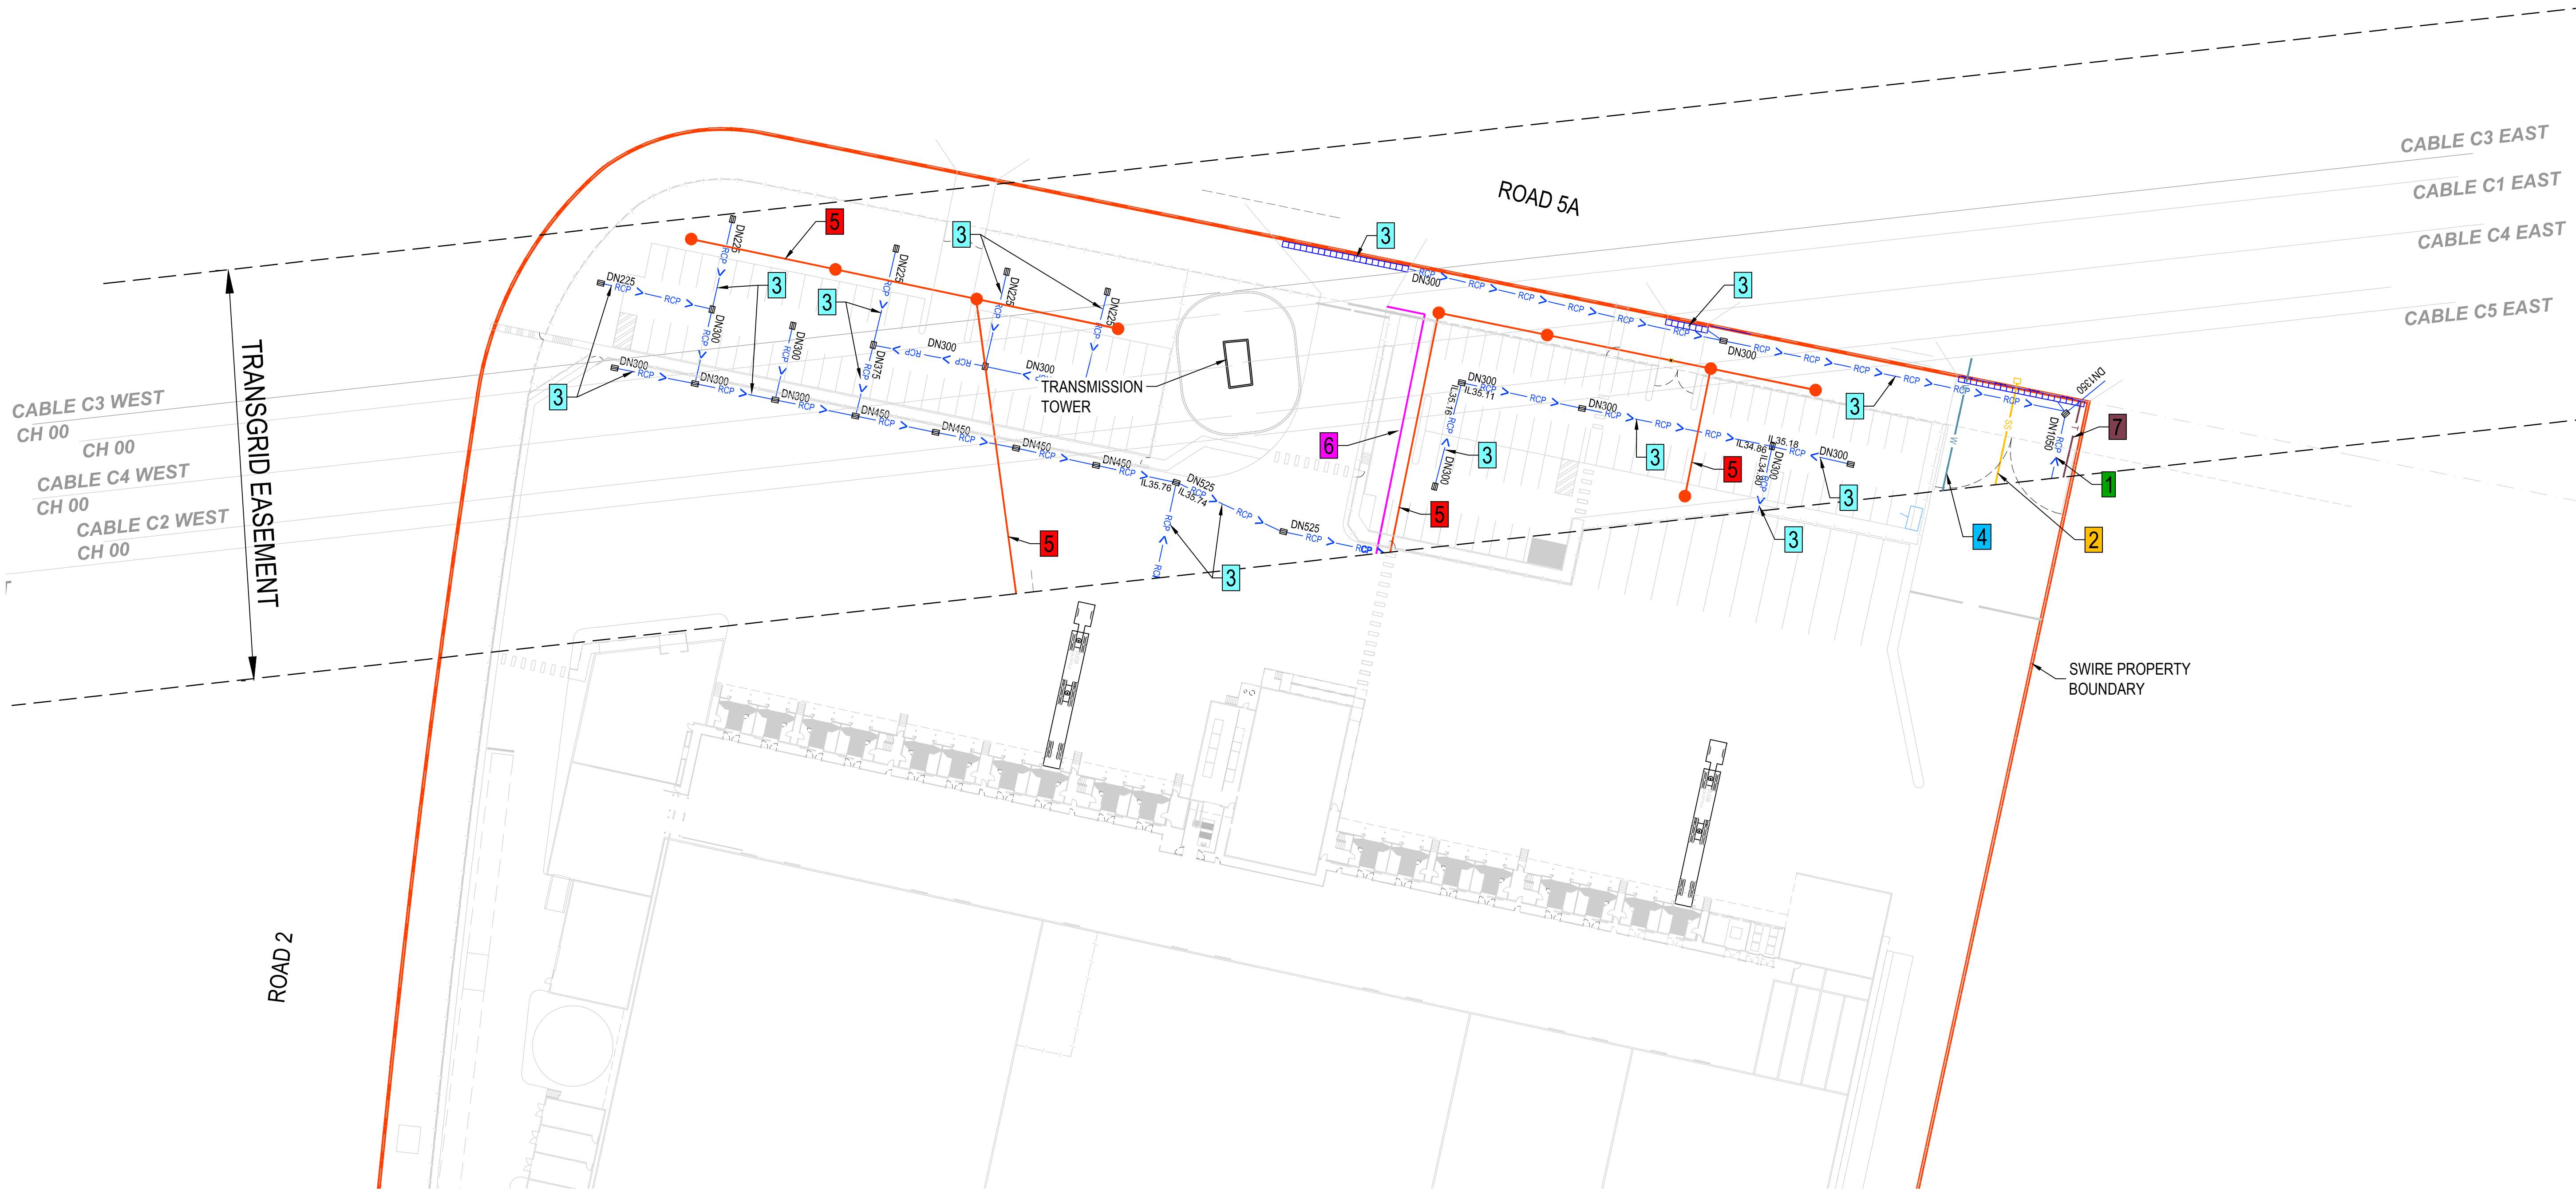

A	CONCEPT DESIGN	GM	PWC	PS	21.05.15
No.	Revision	By	Chk	Appd	Date

Drawing Originator:



Original Scale (A1)	Design	DP	21.05.15	Approved For Construction*
1 : 500	Drawn	GM	21.05.15	Date
Reduced Scale (A3)	Design Verifier	PWC	21.05.15	
1 : 1000	Dwg Check	NP	21.05.15	

* Refer to Revision 1 for Original Signature

Client:
SWIRE COLD STORAGE PTY LTD

Project:
MARSDEN PARK
OVERALL DEVELOPMENT

Title:
CONCEPT
UTILITIES WITHIN TRANSGRID
EASEMENT

Discipline	CIVIL
Drawing No.	2520460-96-0-653
Rev.	A

PRELIMINARY
NOT FOR CONSTRUCTION