

Our reference: 20-307

3 November 2021

Richard Crookes Constructions
Level 3, Broadcast Way
Artarmon NSW 2064

Attn: Amy Warton

Dear Amy,

**RE: HAWKESBURY CENTRE OF EXCELLENCE – DESIGN CHANGE SUMMARY
CIVIL ENGINEERING**

The below list includes the major changes to the civil engineering design, incorporated within the drawings listed in Schedule A, since the SSDA submission:

1. OSD Basin 2 increasing in size for a more balanced cut / fill
2. OSD Basin 3 increasing in size for rainwater harvesting purposes
3. Increasing the length of the car park / Block F culvert for Block F rear access
4. Converting the swale bridge, adjacent block G, into a culvert

The above changes still comply with the relevant standards and authority requirements, including:

5. The NSW Department of Education's Educational Facilities Standards and Guidelines (EFSG), excluding the departures listed in the EFSG departures schedule
6. Hawkesbury City Council Development Control Plan – Appendix E Civil Works Specification
7. Australian Rainfall and Runoff (ARR): A Guide to Flood Estimation, 2019, Commonwealth of Australia
8. Managing Urban Stormwater: Soils and Construction Vol 1, 4th Edition, dated March 2004
9. Australian standard AS3500.3-2018 Plumbing and Drainage, Part 3: Stormwater Drainage
10. Accepted engineering practice and principles

Yours faithfully,



Alexander Phillips
Woolacotts Consulting Engineers

Schedule A

List of civil engineering drawings

Number	Title	Amendment
H-CV-DW-0001	KEY PLAN AND DRAWING LIST	E
H-CV-DW-0101	CIVIL WORKS DETAIL – SHEET 1	D
H-CV-DW-0102	CIVIL WORKS DETAIL – SHEET 2	B
H-CV-DW-0103	CIVIL WORKS DETAIL – SHEET 3	B
H-CV-DW-0104	CIVIL WORKS DETAIL – SHEET 4	A
H-CV-DW-0201	CIVIL WORKS PLAN – SHEET 1	H
H-CV-DW-0202	CIVIL WORKS PLAN – SHEET 2	G
H-CV-DW-0203	CIVIL WORKS PLAN – SHEET 3	F
H-CV-DW-0204	CIVIL WORKS PLAN – SHEET 4	H
H-CV-DW-0205	CIVIL WORKS PLAN – SHEET 5	A
H-CV-DW-0206	CIVIL WORKS PLAN – SHEET 6	A
H-CV-DW-0207	CIVIL WORKS PLAN – SHEET 7	A
H-CV-DW-0208	CIVIL WORKS PLAN – SHEET 8	A
H-CV-DW-0209	CIVIL WORKS PLAN – SHEET 9	A
H-CV-DW-0210	CIVIL WORKS PLAN – SHEET 10	A
H-CV-DW-0211	CIVIL WORKS PLAN – SHEET 11	A
H-CV-DW-0212	CIVIL WORKS PLAN – SHEET 12	A
H-CV-DW-0213	CIVIL WORKS PLAN – SHEET 13	A
H-CV-DW-0214	CIVIL WORKS PLAN – SHEET 14	A
H-CV-DW-0215	CIVIL WORKS PLAN – SHEET 15	A
H-CV-DW-0216	CIVIL WORKS PLAN – SHEET 16	A
H-CV-DW-0217	CIVIL WORKS PLAN – SHEET 17	A
H-CV-DW-0218	CIVIL WORKS PLAN – SHEET 18	A
H-CV-DW-0219	CIVIL WORKS PLAN – SHEET 19	A
H-CV-DW-0220	CIVIL WORKS PLAN – SHEET 20	A
H-CV-DW-0221	CIVIL WORKS PLAN – SHEET 21	A
H-CV-DW-0222	CIVIL WORKS PLAN – SHEET 22	A
H-CV-DW-0223	CIVIL WORKS PLAN – SHEET 23	A
H-CV-DW-0224	CIVIL WORKS PLAN – SHEET 24	A
H-CV-DW-0225	CIVIL WORKS PLAN – SHEET 25	A

H-CV-DW-0226	CIVIL WORKS PLAN – SHEET 26	A
H-CV-DW-0301	EROSION AND SEDIMENT CONTROL PLAN	E
H-CV-DW-0401	EROSIONS AND SEDIMENT CONTROL DETAILS	C

CENTRE OF EXCELLENCE IN AGRICULTURAL EDUCATION (CoE)

DRAWING LIST

H-CV-DW-0001	KEY PLAN AND DRAWING LIST
H-CV-DW-0101	CIVIL WORKS DETAIL - SHEET 1
H-CV-DW-0102	CIVIL WORKS DETAIL - SHEET 2
H-CV-DW-0103	CIVIL WORKS DETAIL - SHEET 3
H-CV-DW-0104	CIVIL WORKS DETAIL - SHEET 4
H-CV-DW-0201	CIVIL WORKS PLAN - SHEET 1
H-CV-DW-0202	CIVIL WORKS PLAN - SHEET 2
H-CV-DW-0203	CIVIL WORKS PLAN - SHEET 3
H-CV-DW-0204	CIVIL WORKS PLAN - SHEET 4
H-CV-DW-0205	CIVIL WORKS PLAN - SHEET 5
H-CV-DW-0206	CIVIL WORKS PLAN - SHEET 6
H-CV-DW-0207	CIVIL WORKS PLAN - SHEET 7
H-CV-DW-0208	CIVIL WORKS PLAN - SHEET 8
H-CV-DW-0209	CIVIL WORKS PLAN - SHEET 9
H-CV-DW-0210	CIVIL WORKS PLAN - SHEET 10
H-CV-DW-0211	CIVIL WORKS PLAN - SHEET 11
H-CV-DW-0212	CIVIL WORKS PLAN - SHEET 12
H-CV-DW-0213	CIVIL WORKS PLAN - SHEET 13
H-CV-DW-0214	CIVIL WORKS PLAN - SHEET 14
H-CV-DW-0215	CIVIL WORKS PLAN - SHEET 15
H-CV-DW-0216	CIVIL WORKS PLAN - SHEET 16
H-CV-DW-0217	CIVIL WORKS PLAN - SHEET 17
H-CV-DW-0218	CIVIL WORKS PLAN - SHEET 18
H-CV-DW-0219	CIVIL WORKS PLAN - SHEET 19
H-CV-DW-0220	CIVIL WORKS PLAN - SHEET 20
H-CV-DW-0221	CIVIL WORKS PLAN - SHEET 21
H-CV-DW-0222	CIVIL WORKS PLAN - SHEET 22
H-CV-DW-0223	CIVIL WORKS PLAN - SHEET 23
H-CV-DW-0224	CIVIL WORKS PLAN - SHEET 24
H-CV-DW-0225	CIVIL WORKS PLAN - SHEET 25
H-CV-DW-0226	CIVIL WORKS PLAN - SHEET 26
H-CV-DW-0301	EROSION AND SEDIMENT CONTROL PLAN
H-CV-DW-0401	EROSION AND SEDIMENT CONTROL DETAILS

Issue No.	Date	Description	Chkd
A	28.04.21	SSDA SUBMISSION	
B	03.09.21	DRAFT 50% PROGRESS ISSUE	
C	17.09.21	50% PROGRESS ISSUE	
D	20.09.21	50% PROGRESS ISSUE	
E	22.10.21	90% PROGRESS ISSUE	

Architect

NBRSEARCHITECTURE.

Sydney
61 2 9922 2344
nbrsarchitecture.com
Any form of replication of this drawing in full or in part without the written permission of NBRSEARCHITECTURE Pty Ltd constitutes an infringement of the copyright.

Nominated Architect:
Andrew Duffin NSW 5602
NBRSEARCHITECTURE Pty Ltd VIC 51197
ABN 16 002 247 565

Project

Centre of Excellence in Agricultural
Education

at
HAWKESBURY

for
DEPARTMENT OF EDUCATION

Drawing Title
KEY PLAN AND DRAWING LIST

Date OCTOBER 2021
Scale -

Drawing Reference
H-CV-DW-0001
Revision
E

10 110 120 130 140 150 160 170 180 190 1001

LEGEND

CONCRETE PAVEMENT TYPE 1:
125 THICK N32 CONCRETE SLAB
REINFORCED WITH SL72 FABRIC (4.0 TOP COVER)
ON 100mm COMPACTED DGB20 BASECOURSE MATERIAL.
ON COMPACTED SUBGRADE.
CONCRETE FINISH TO ARCHITECT'S DETAIL.

VEHICULAR ASPHALTIC CONCRETE PAVEMENT:
40mm AC10 ON
100mm DGB20 BASECOURSE MATERIAL ON
300mm DGS40 SUB-BASECOURSE MATERIAL ON
COMPACTED SUBGRADE. MIN. CBR OF 10%.

VEHICULAR CONCRETE PAVEMENT:
180mm THICK N40 CONCRETE SLAB
REINFORCED WITH SL92 FABRIC (4.0 TOP COVER)
ON 100mm COMPACTED BASECOURSE MATERIAL
ON COMPACTED SUBGRADE. MIN. CBR OF 10%.

SERVICE ROAD PAVEMENT:
150mm DGB20 BASECOURSE MATERIAL ON
COMPACTED SUBGRADE. MIN. CBR OF 10%

NBR5 BRICK PAVEMENT:
REFER TO LANDSCAPE DRAWINGS FOR DETAILS

ABOVE GROUND ON SITE DETENTION BASIN.

BIO-RETENTION SYSTEM / FILTER MEDIA

CONCRETE PAVEMENT TYPE 2:
125 THICK N32 CONCRETE SLAB
REINFORCED WITH SL72 FABRIC (4.0 TOP COVER)
ON 100mm COMPACTED DGB20 BASECOURSE MATERIAL.
ON COMPACTED SUBGRADE.
CONCRETE FINISH TO ARCHITECT'S DETAIL.

75mm DECOMPOSED SANDSTONE LAYER
ON 100mm DGB20 BASECOURSE ON
COMPACTED SUBGRADE. MIN. CBR OF 10%.

75mm DECOMPOSED GRANITE LAYER
ON 100mm DGB20 BASECOURSE ON
COMPACTED SUBGRADE. MIN. CBR OF 10%.

DRIVECON PERMEABLE CONCRETE PAVEMENT ON
100mm COMPACTED DGB20 BASECOURSE ON
COMPACTED SUBGRADE. MIN. 10% CBR.

NEW STORMWATER PIPE

NEW SWALE

NEW OVERLAND FLOW PATH.

CHILD-PROOF FENCE TO
ARCHITECT'S SPECIFICATION.

NEW STORMWATER PIT

NEW RAINWATER TANK

NEW RETAINING WALL

NEW DOWNPIPE

NEW CLEANOUT

PROPOSED SPOT LEVEL

EXISTING SPOT LEVEL

NEW PRECAST HEADWALL.

BATTER

KERB ONLY

FLUSH KERB

NEW BOLLARD

RAINWATER PIPE TO RAINWATER TANK

NEW COVERED PIT

EDGE BEAM 1

SUBSOIL LINE


CONCRETE TIERED SEATING WALL

SANDSTONE BLOCK WALL

SITE INFORMATION SUMMARY:
TOTAL SITE AREA = 11.6ha (APPROXIMATE)
OSD COUNCIL REQUIREMENT = 200m³/ha
OSD REQUIRED = 2320m³
OSD VOLUME PROVIDED = 2320m³
PSD COUNCIL REQUIREMENT = 65 L/S/ha
PSD MAXIMUM ALLOWED FOR THE SITE = 754 L/S

NOTE:
ENVIROPOD INSERTS TO BE INSTALLED IN ALL
GRATED INLET PITS.


KEY PLAN

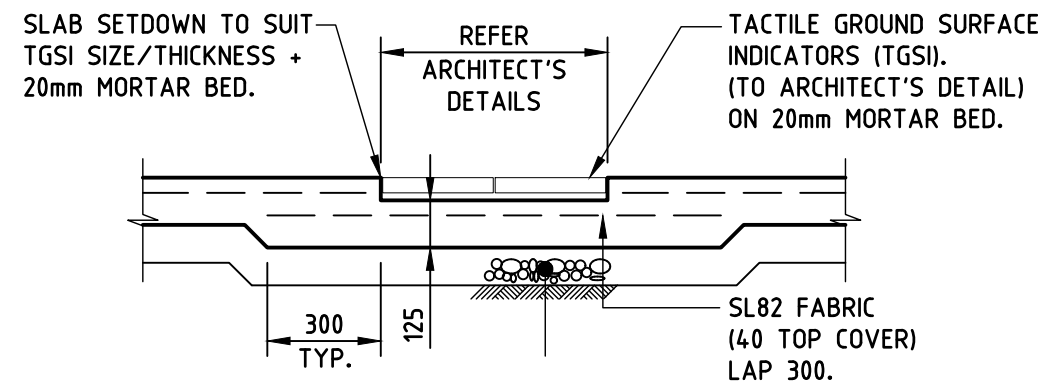

SLAB THICKENING/SETDOWN FOR TGS
REFER ARCHITECT'S PLANS FOR LOCATIONS

[illegible]

DUMMY JOINT
TO BE PROVIDED ON MOWING
STRIP CONCRETE PAVEMENT.

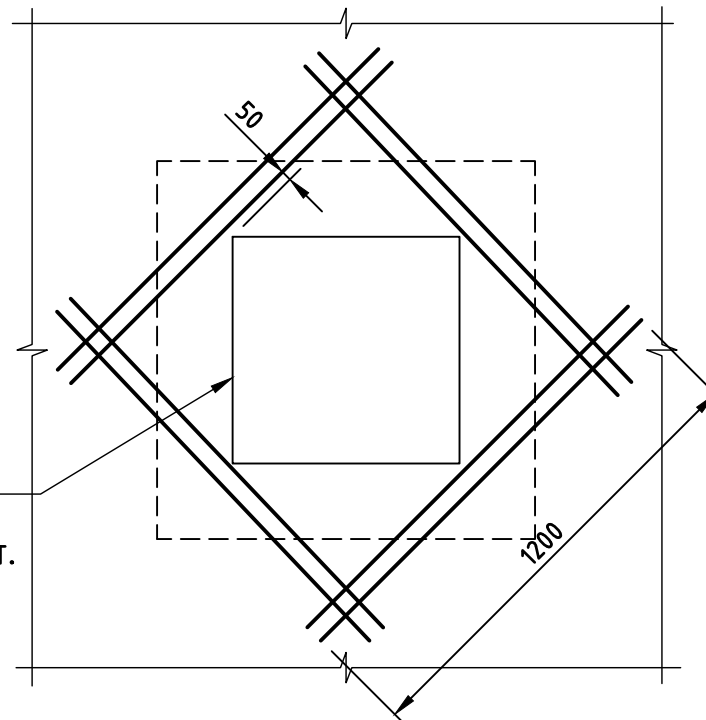

BASE SLAB - REINFORCING DETAIL
DETAIL FOR SQUARE PENETRATIONS

BASECOURSE
AS NOTED.

800
MAX.


150

300


N16 HORIZONTAL
BARS @300 CTS.

3-N16 TOP & BOTTOM
N12-300 TIES
50 COVER.

PROVIDE DUMMY JOINT AT 3000 CTS WITH
BUTT JOINT AT 9000 CTS.

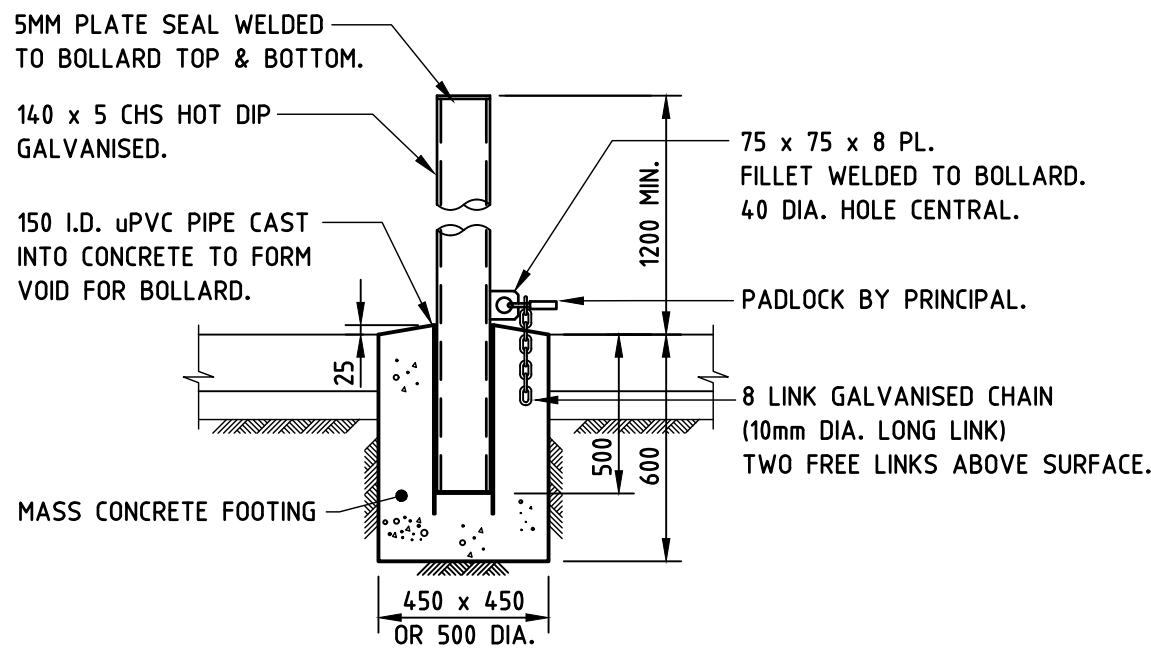

ALL COMPONENTS TO BE HOT DIP GALVANISED.
REFER LANDSCAPE ARCHITECT'S
PLANS FOR LOCATIONS.

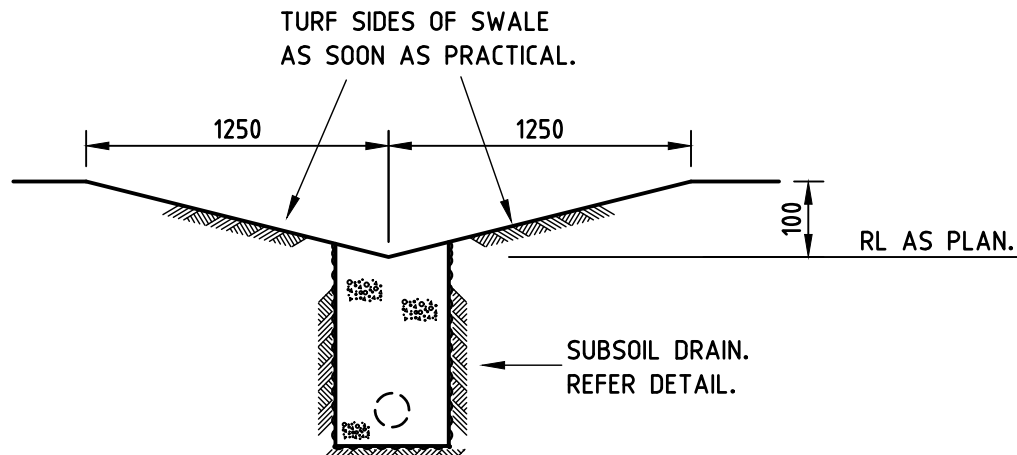


TYPICAL SWALE DETAIL (SW) WITH SUBSOIL DRAIN


- NOTE: SUBSOIL DRAINS ARE TO BE INSTALLED UNDER ALL NEW SWALES.

[illegible]


SWALE DETAIL

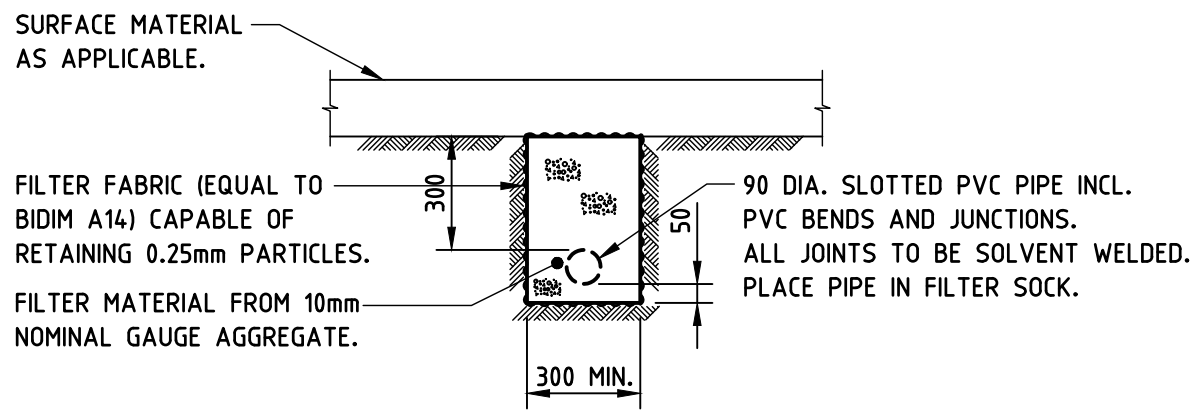

SUBSOIL DRAIN

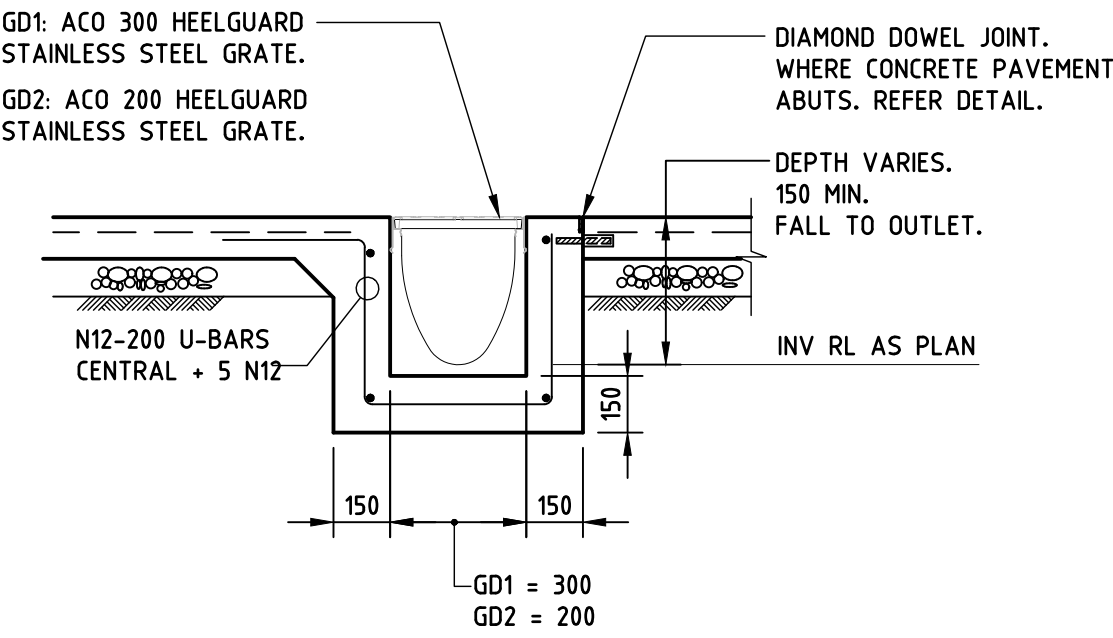


TYPICAL GRATED DRAIN DETAILS


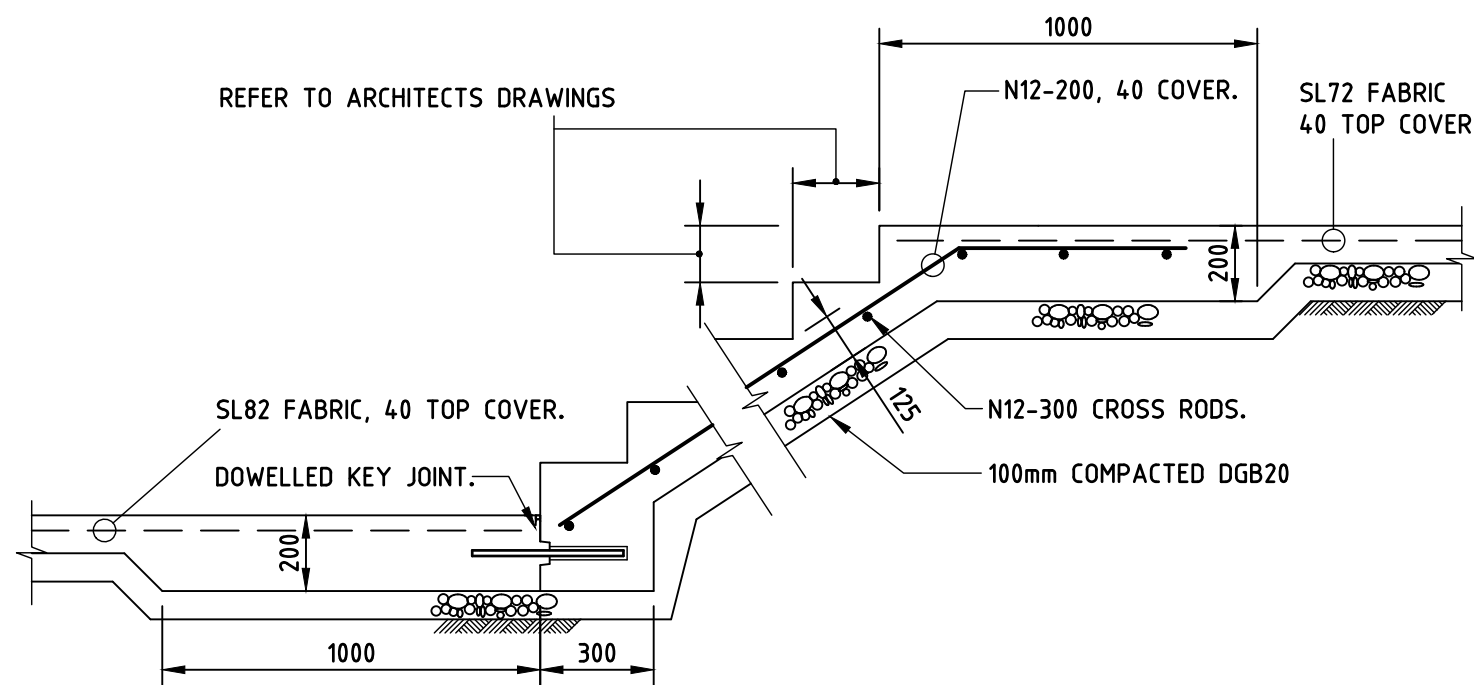


TYPICAL STAIR DETAIL

EDGE BEAM EB1

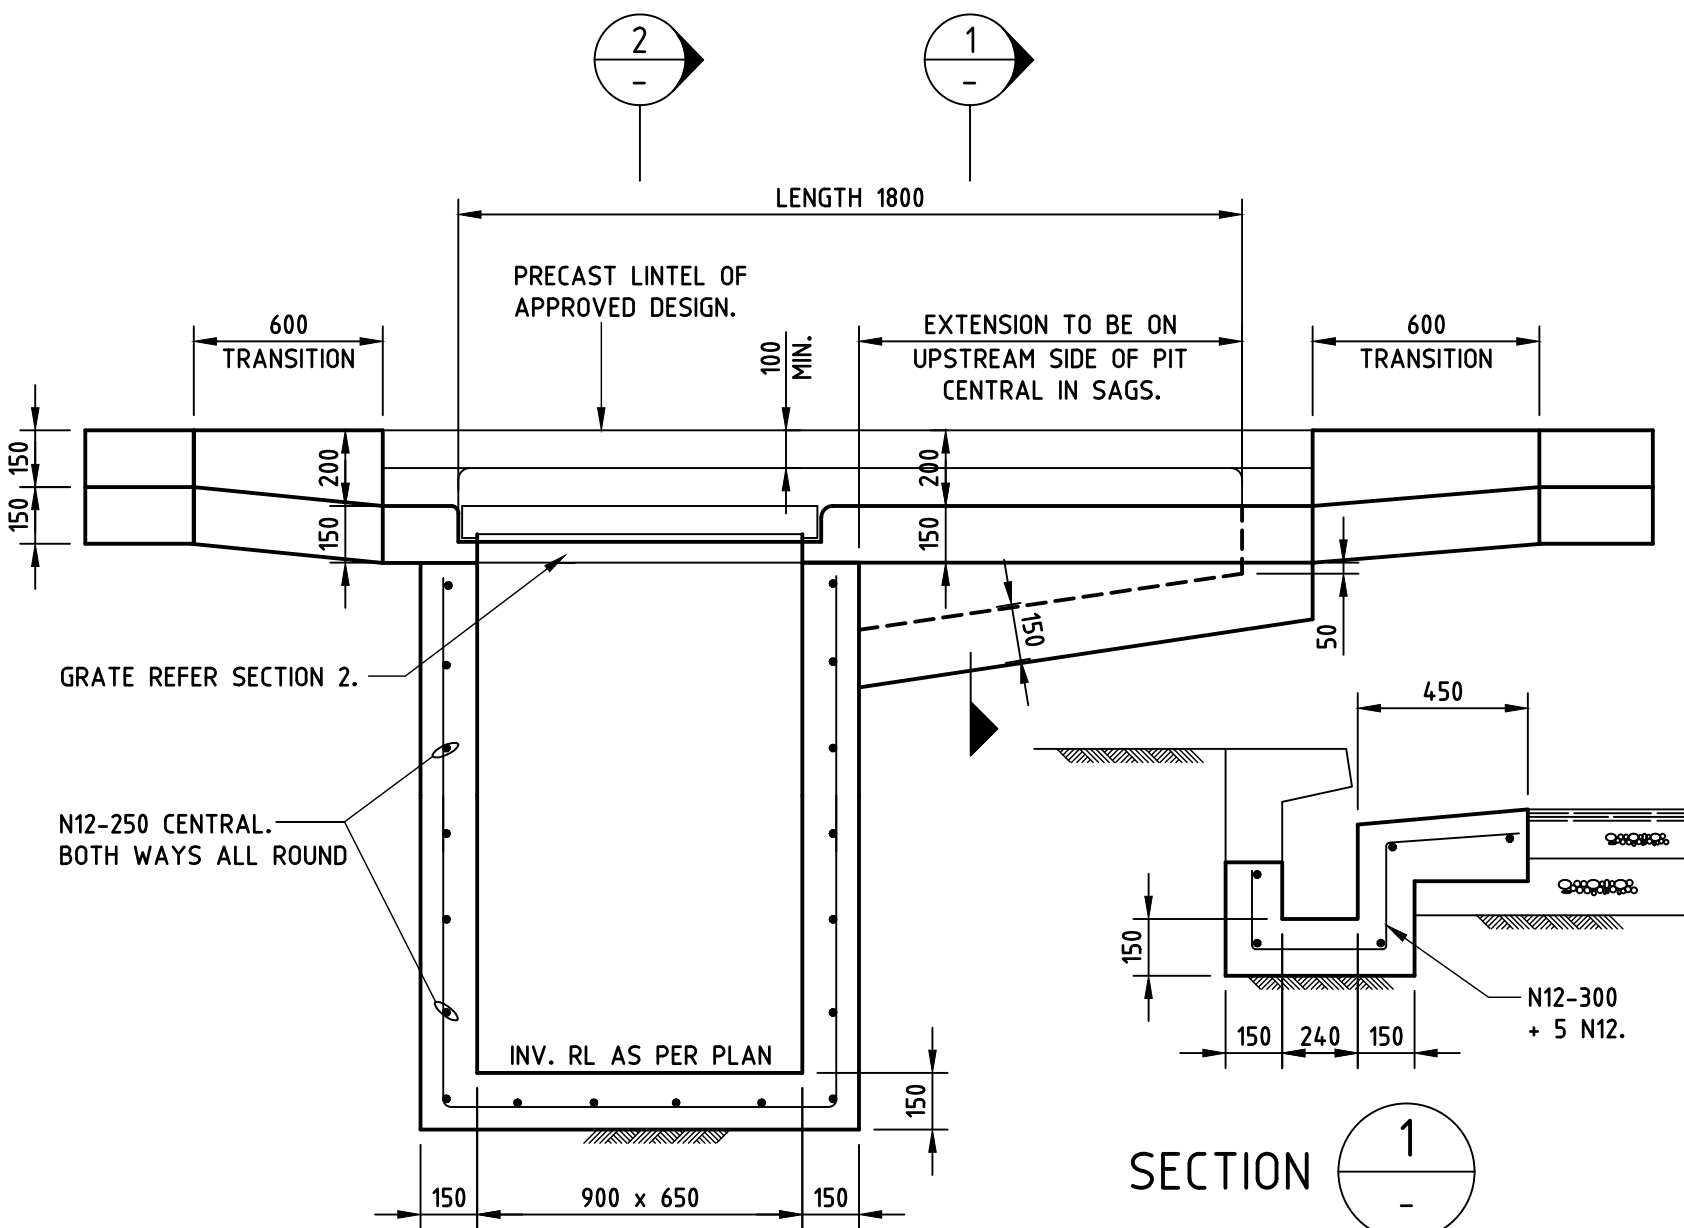


EXTENDED KERB INLET PIT.

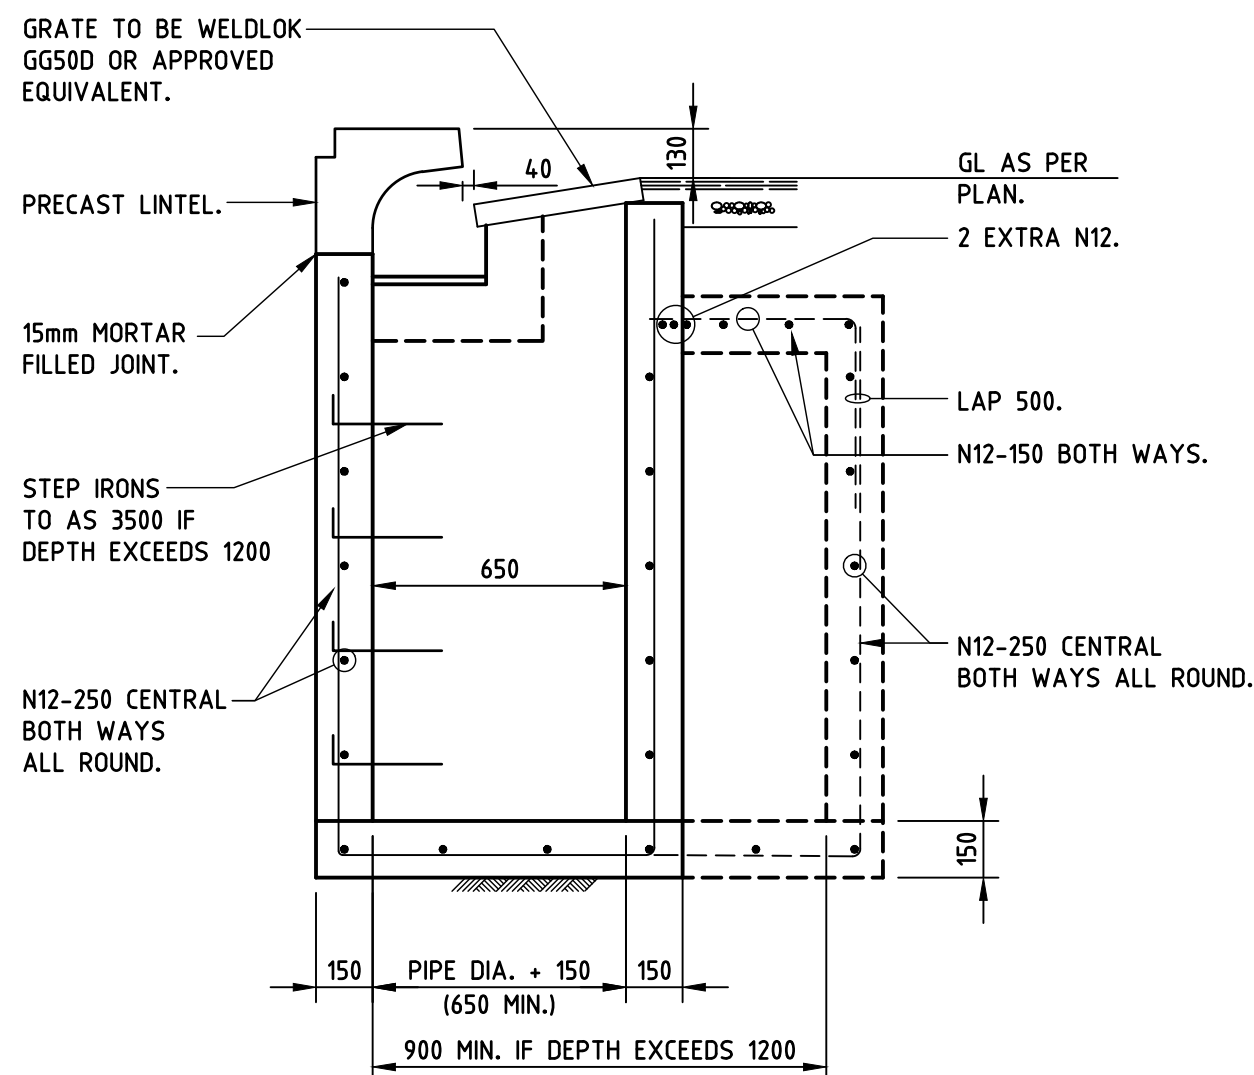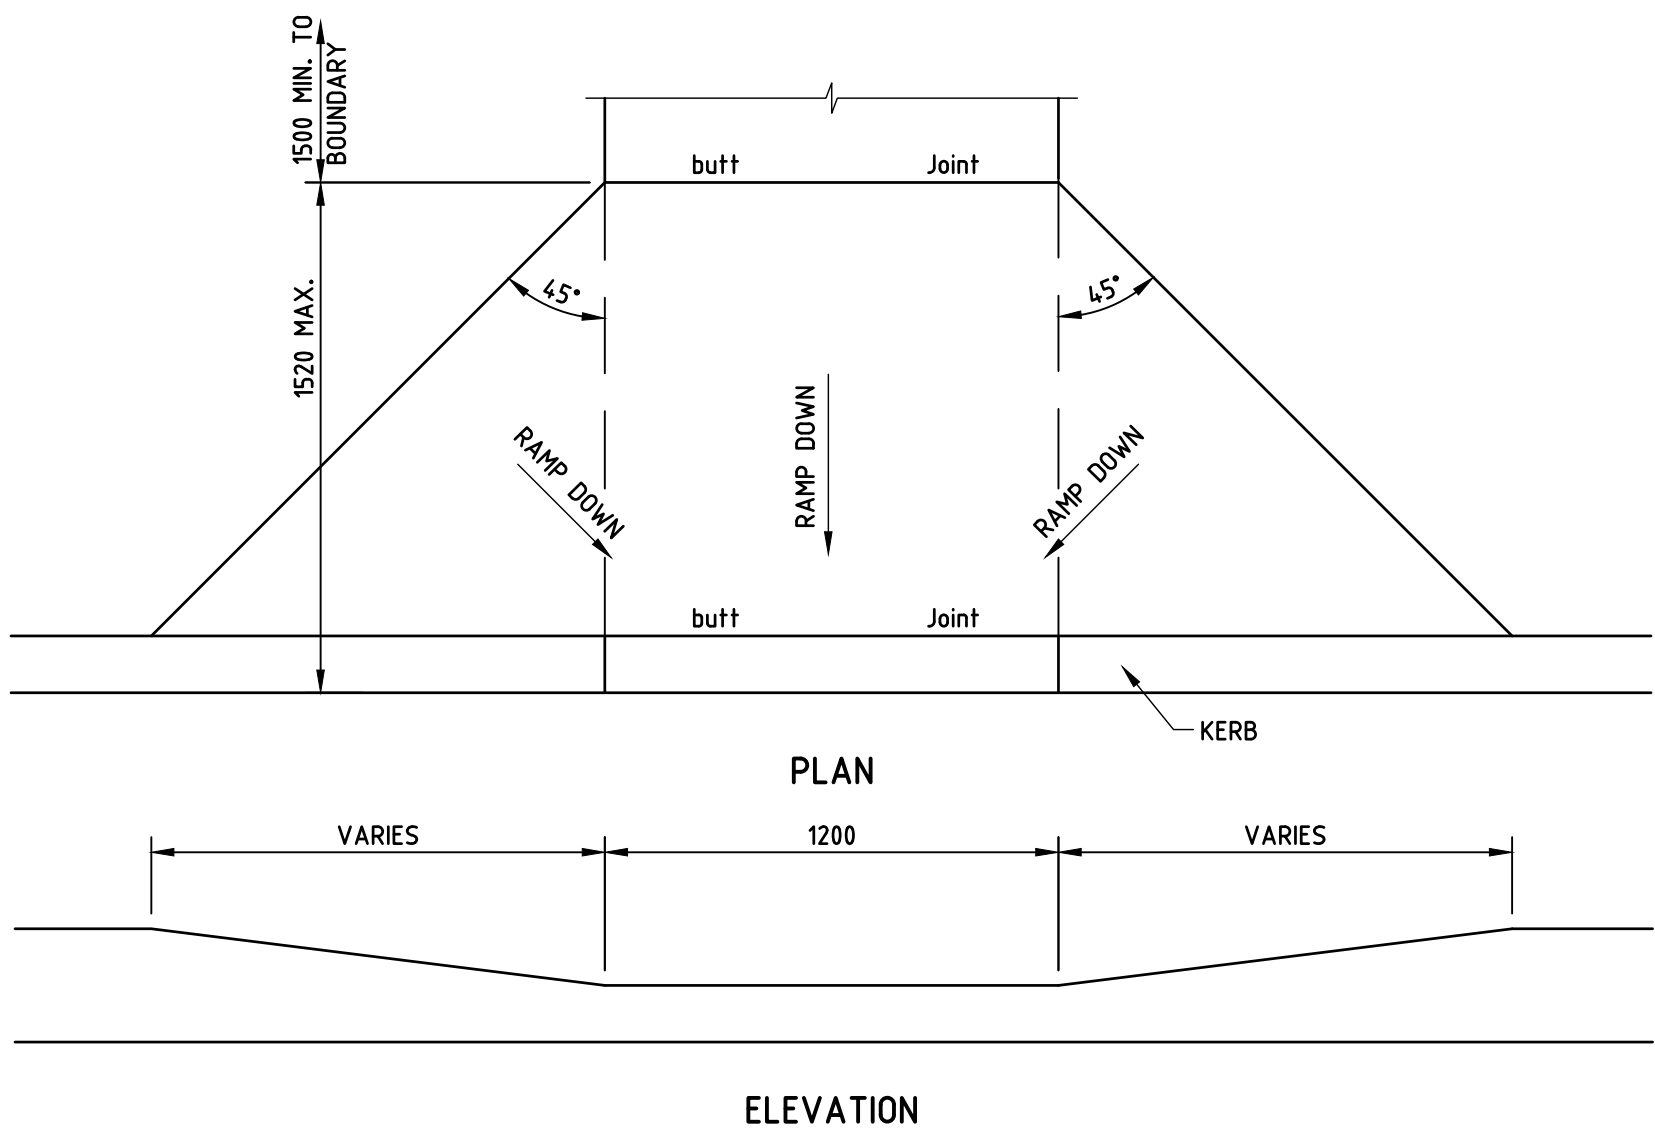SECTION 

CONCRETE KERB RAMP

IN ACCORDANCE WITH AS 1428.1

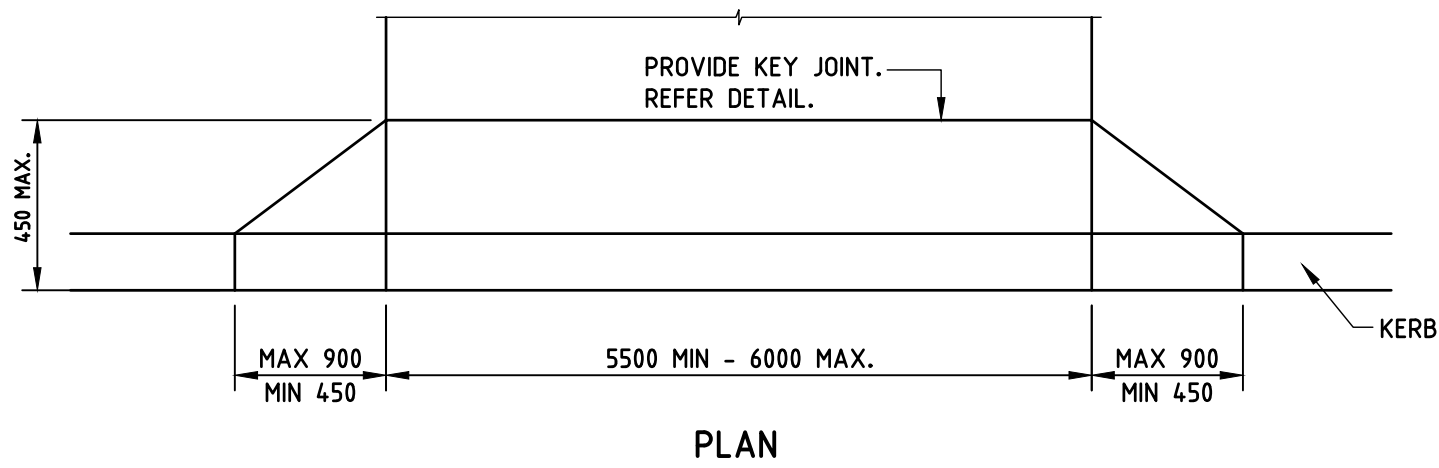


TYPICAL VEHICULAR CROSSOVER


Architect

Project
Centre of Excellence in Agricultural
Education
at
HAWKESBURY


Drawing Title
CIVIL WORKS DETAILS - SHEET 3

Drawing Reference	Revision
H-CV-DW-0103	A

 


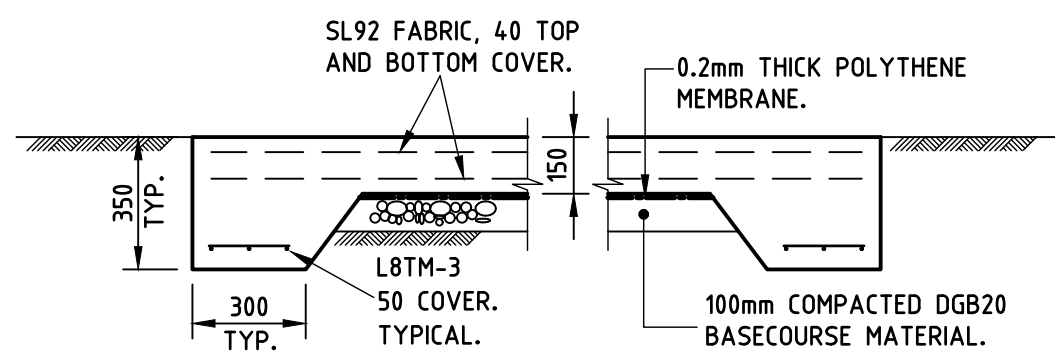


NEW PLINTH SLAB DETAIL

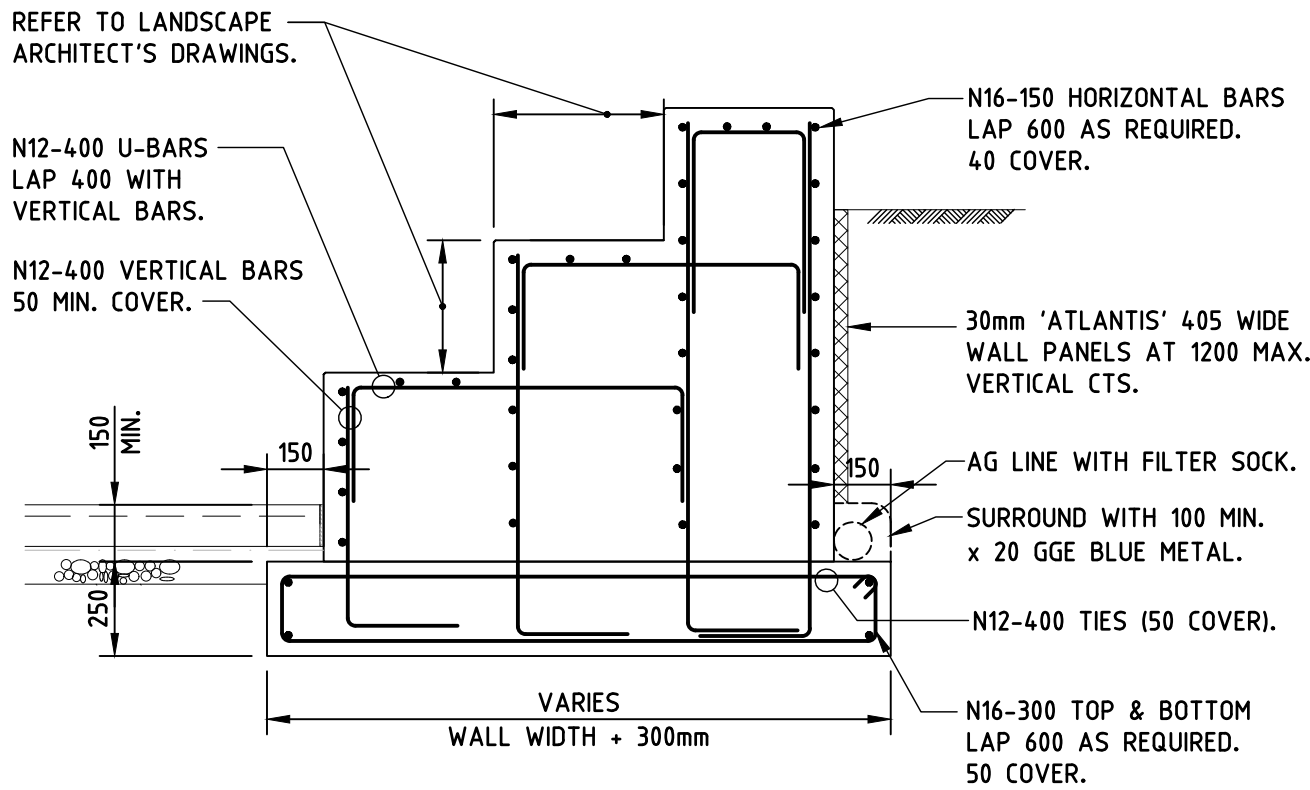


CONCRETE TIERED SEATING WALL (W01)

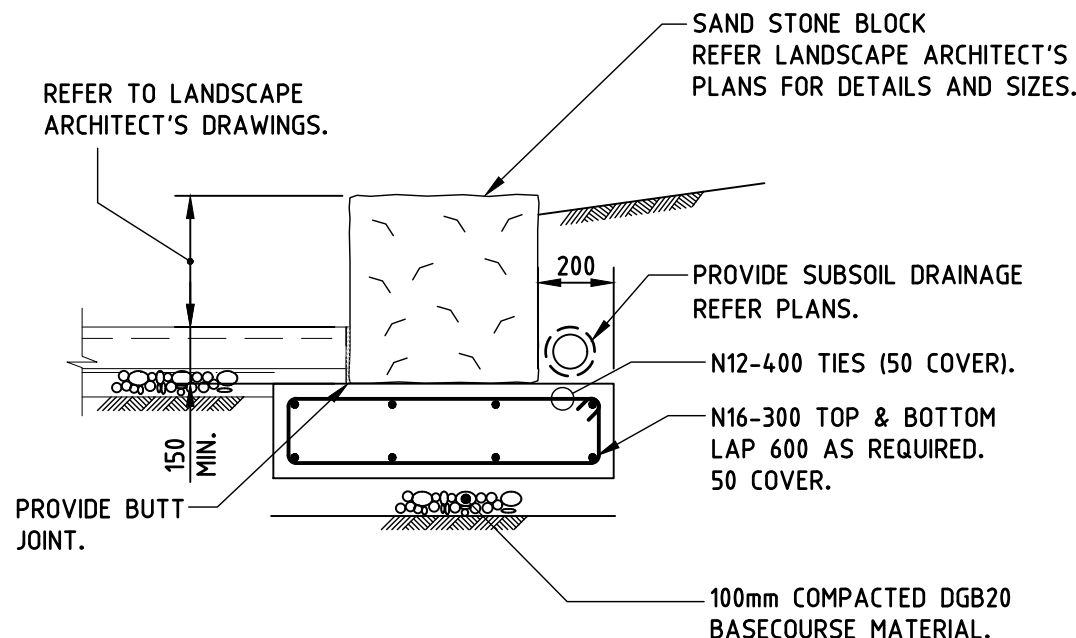

SANDSTONE BLOCK WALL (SW01)

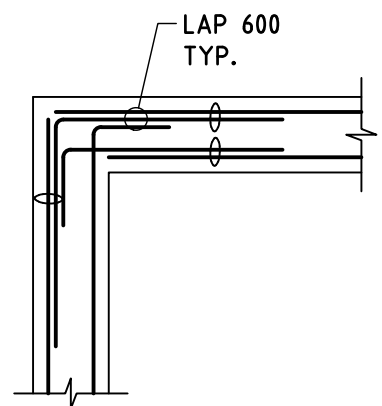


WALL CORNER DETAIL
VERTICAL BARS OMITTED FOR CLARITY.

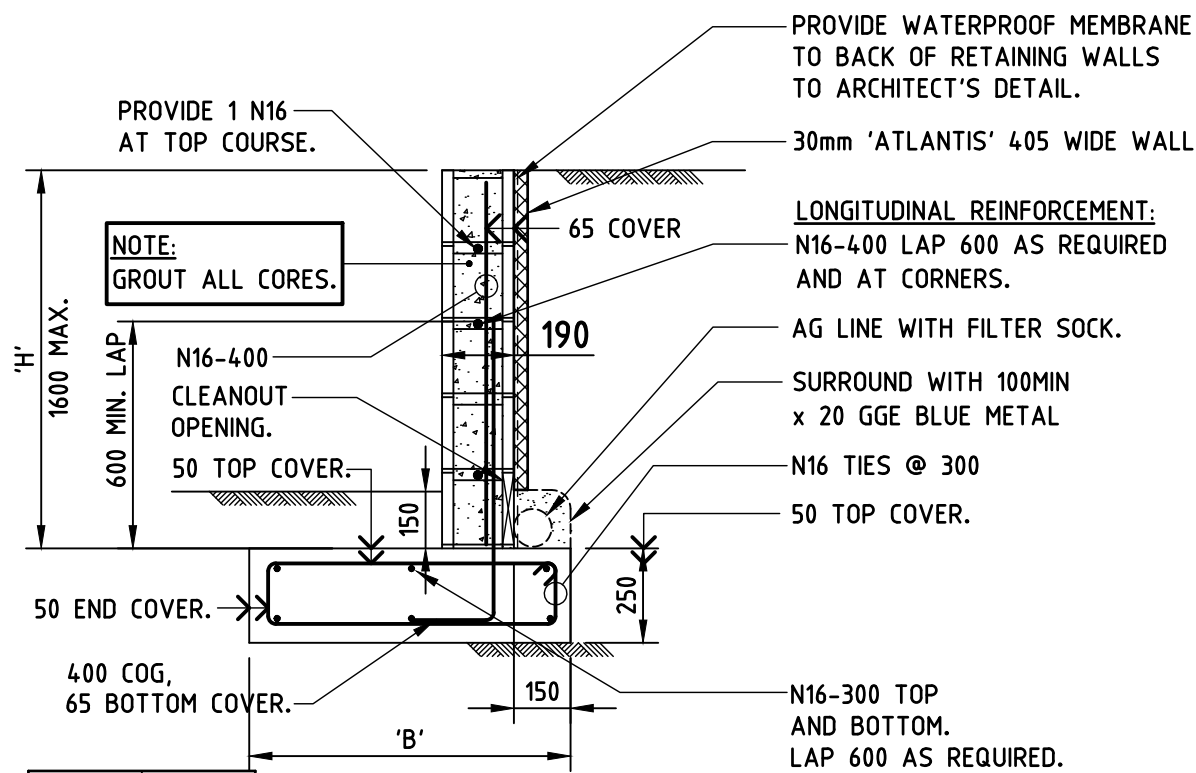


H	B
≤300	750
1000	900
1600	1600

BLOCK RETAINING WALL (RW1)


PROVIDE VERTICAL CONTROL JOINTS AT 12m MAX. CTS. (6m MAX FROM CORNERS) USING A 10mm BITUMEN IMPREGNATED FIBREBOARD SEPARATOR. TERMINATE HORIZONTAL REINFORCEMENT EACH SIDE OF JOINT. 50mm END COVER.

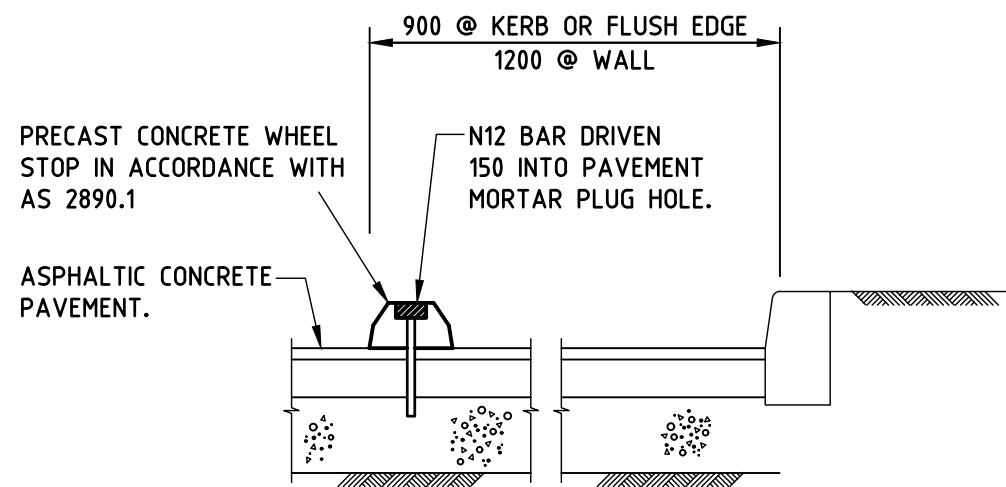

PRECAST CONCRETE WHEEL STOP (WS)

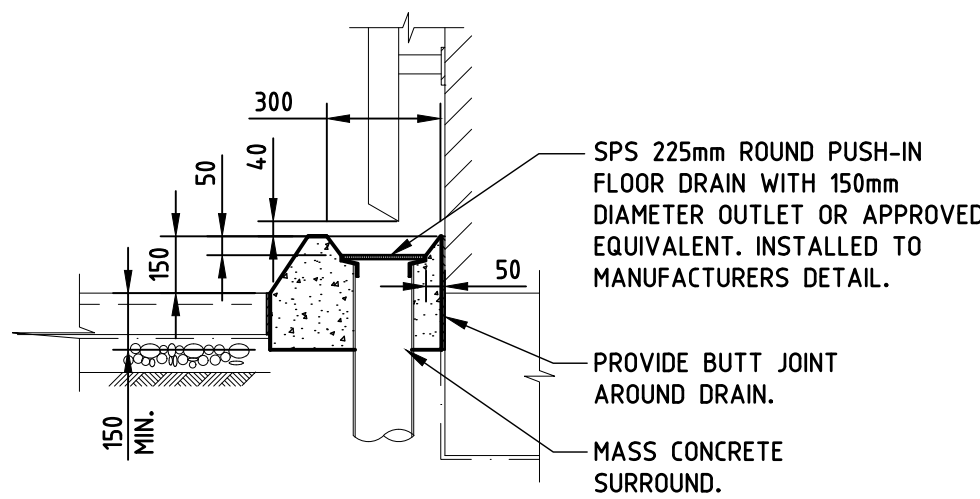

DOWN PIPE DRAIN DETAIL

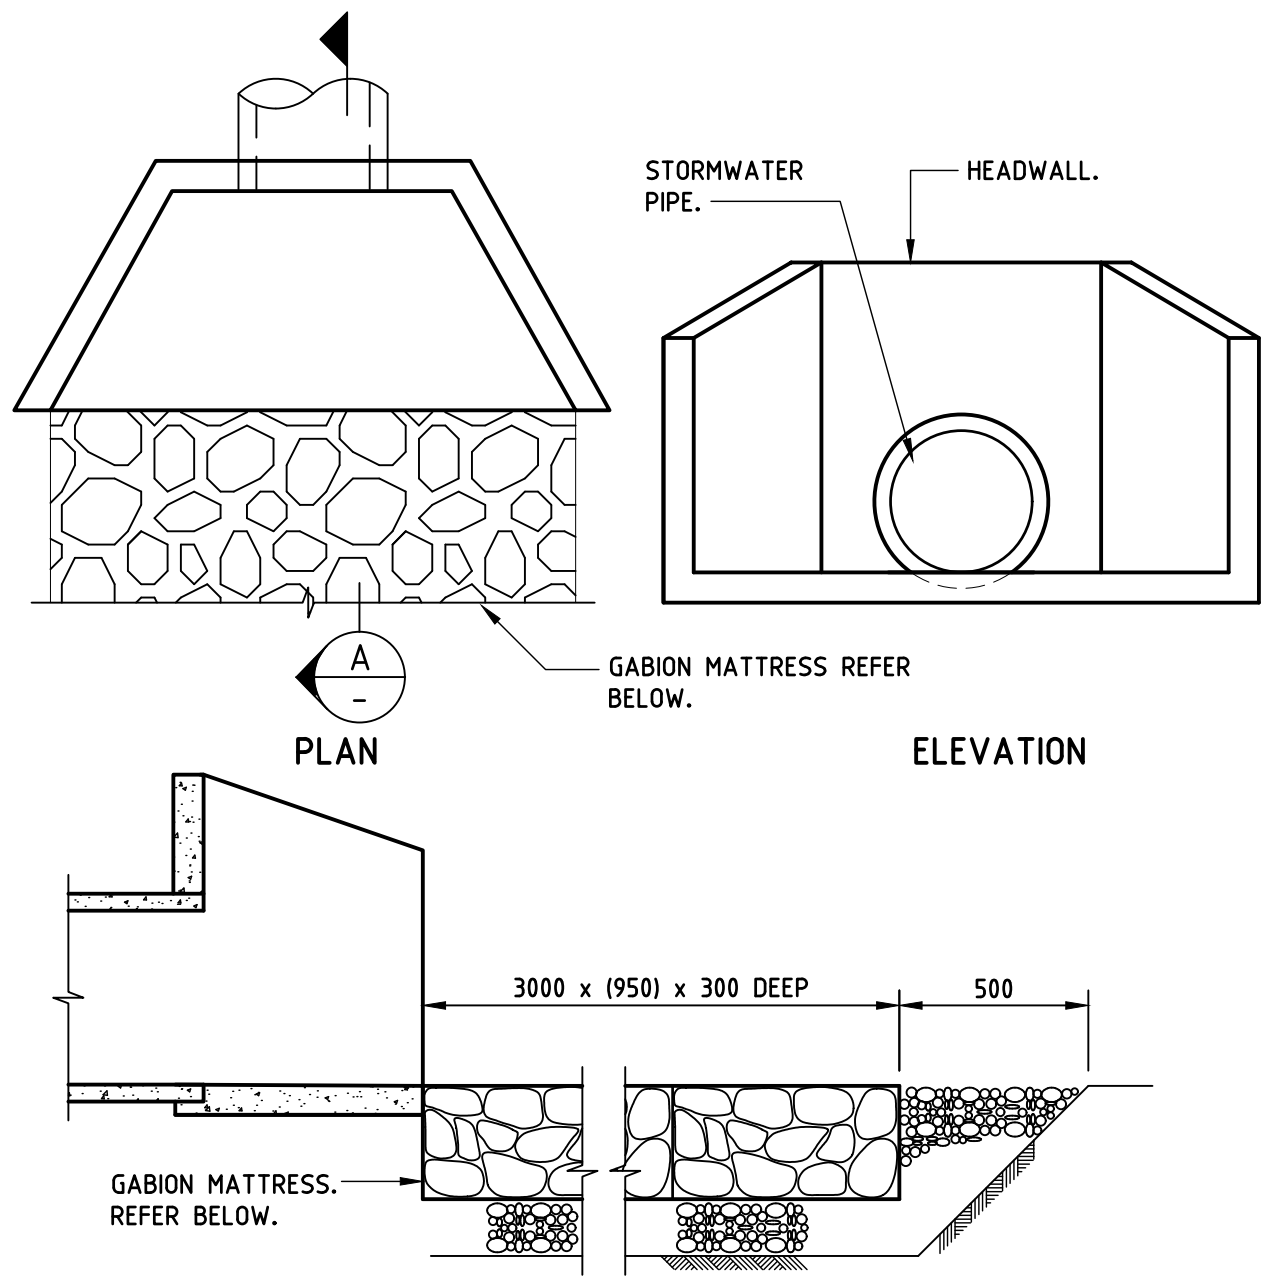

HEADWALL DETAIL

GABIONS - EQUAL TO MACCARFERRI RENO MATTRESS (950 x 3000 x 300 DEEP) FILLED WITH HARD DURABLE 100mm GAUGE ROCK & TIED AT APPROX. 600 CTS. BED MATTRESSES ON 150mm OF 25mm GAUGE BLUE METAL.

Issue			
No.	Date	Description	Chkd
A	22.10.21	90% PROGRESS ISSUE	

Architect

NBRSEARCHITECTURE.

Sydney
61 2 9922 2344
nbrsarchitecture.com
Any form of replication of this drawing in full or in part without the written permission of NBRSEARCHITECTURE Pty Ltd constitutes an infringement of the copyright.

Nominated Architect:
Andrew Duffin NSW 5602
NBRSEARCHITECTURE Pty Ltd VIC 51197
ABN 16 002 247 565

Project

Centre of Excellence in Agricultural Education

at
HAWKESBURY

for
DEPARTMENT OF EDUCATION

Drawing Title
CIVIL WORKS DETAILS - SHEET 4

	Date	OCTOBER 2021
	Scale	1:20 FOR A1

Drawing Reference	Revision
H-CV-DW-0104	A

10 110 120 130 140 150 160 170 180 190 1001




Issue			Chkd
No.	Date	Description	
A	28.04.21	SSDA SUBMISSION	
B	03.09.21	DRAFT 50% PROGRESS ISSUE	
C	17.09.21	50% PROGRESS ISSUE	
D	20.09.21	50% PROGRESS ISSUE	
E	08.10.21	50% PROGRESS ISSUE	
F	22.10.21	90% PROGRESS ISSUE	

NBRSARCHITECTURE.

Nominated Architect:
Andrew Duffin NSW 5602
NBR&S & Partners Pty Ltd VIC 51197

Drawing Title
CIVIL WORKS PLAN - SHEET 1



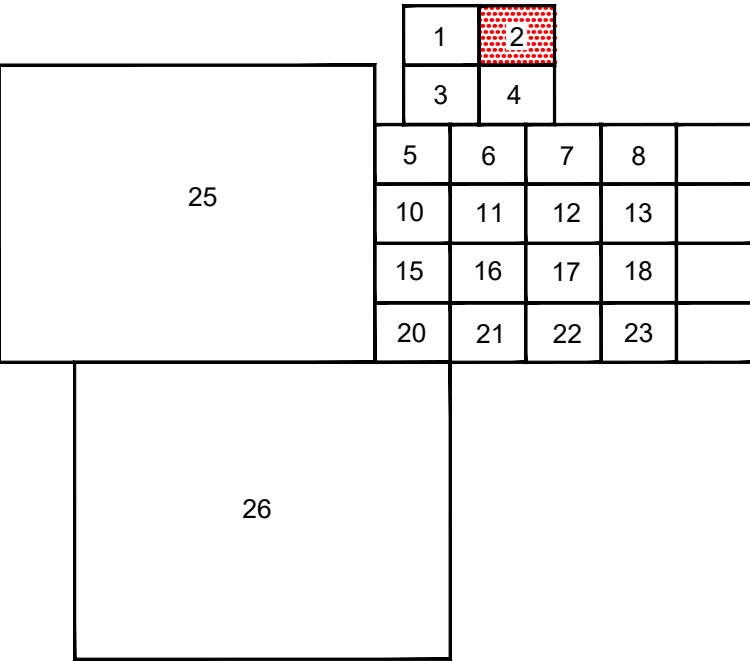

Architect

NBRSARCHITECTURE.

Sydney
61 2 9922 2344

nbrsarchitecture.com


Any form of replication of this drawing in full or in part without the written permission of NBRSP+PARTNERS Pty Ltd constitutes an infringement of the copyright.


Nominated Architect:
Andrew Duffin NSW 5602
NBRSP + Partners Pty Ltd VIC 51197

©
ABN 16 002 247 565

Project
Centre of Excellence in Agricultural
Education
at
HAWKESBURY
for
DEPARTMENT OF EDUCATION

Drawing Title
CIVIL WORKS PLAN - SHEET 2

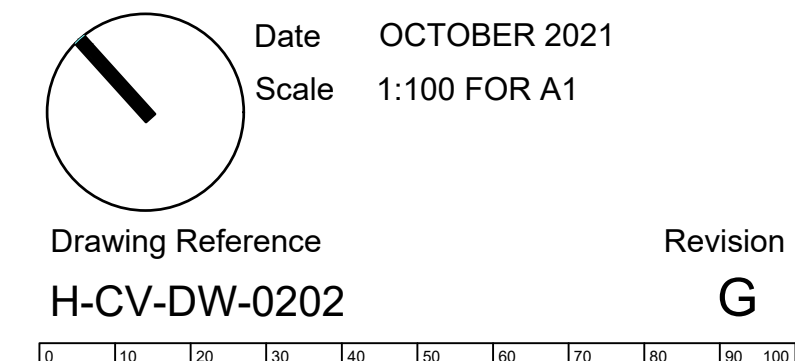

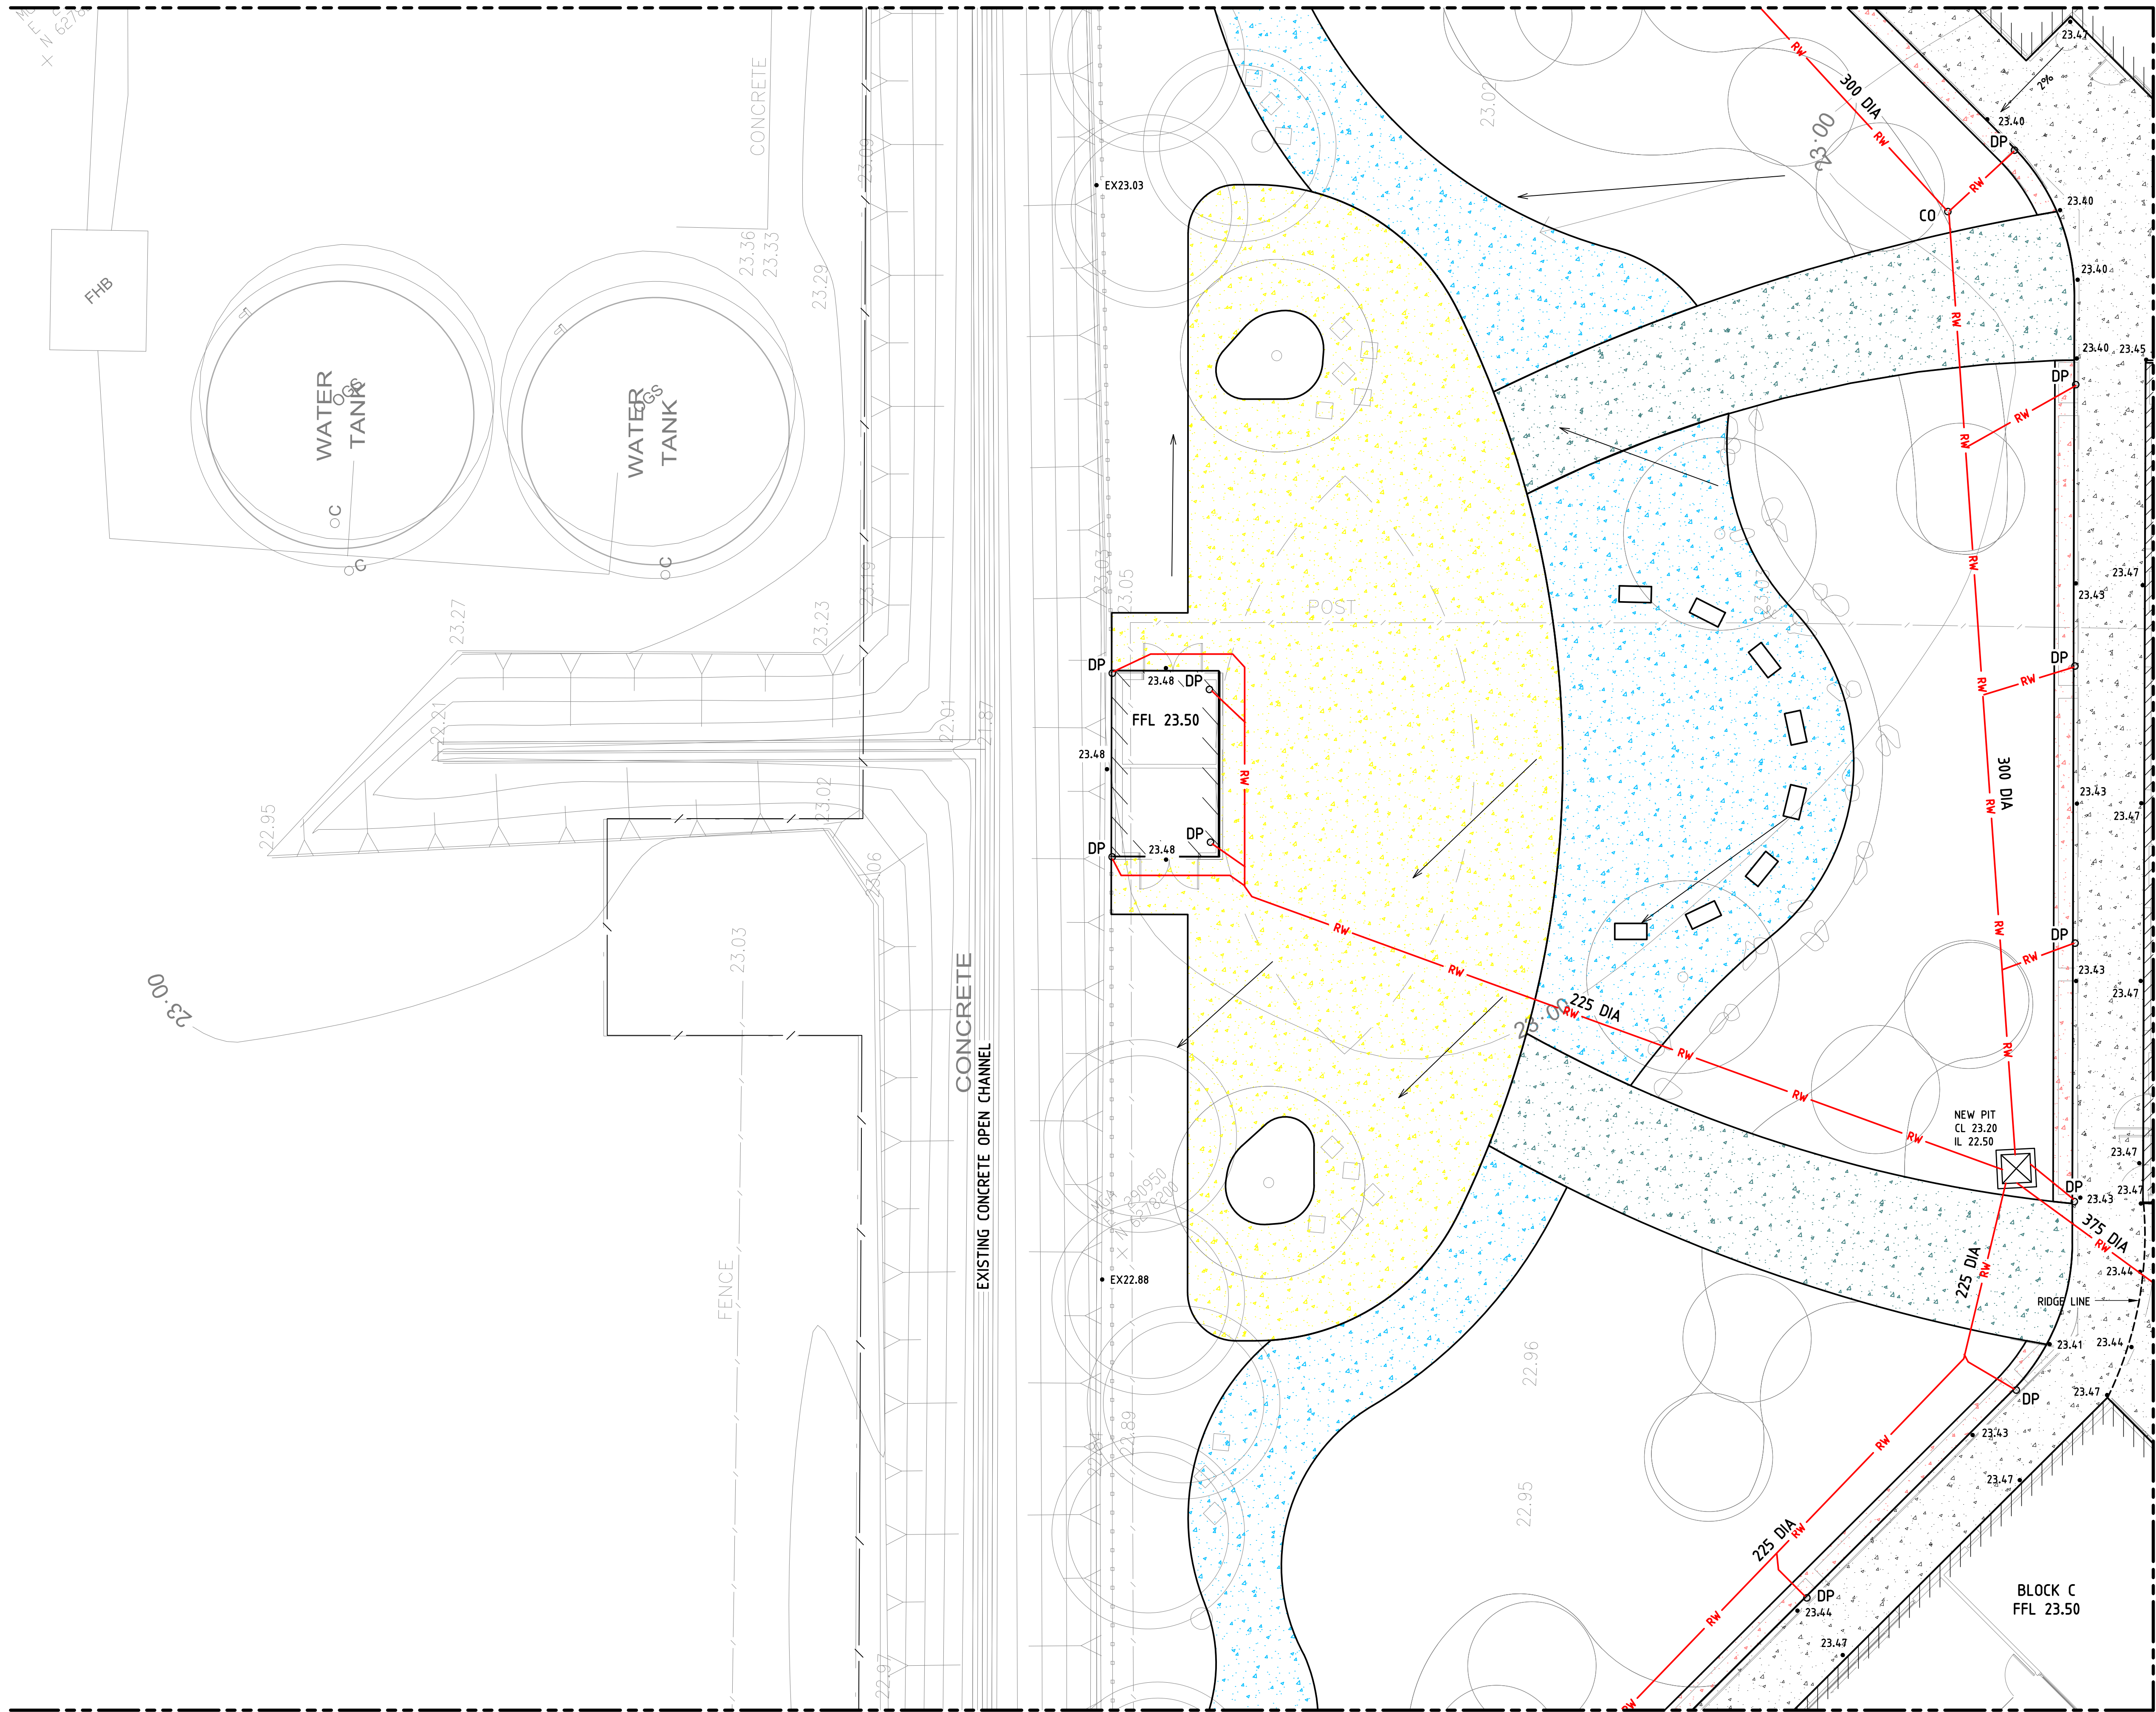

FOR CONTINUATION REFER TO DRAWING H-CV-DW-0204


Issue			
No.	Date	Description	Chkd
A	28.04.21	SSDA SUBMISSION	
B	03.09.21	DRAFT 50% PROGRESS ISSUE	
C	17.09.21	50% PROGRESS ISSUE	
D	20.09.21	50% PROGRESS ISSUE	
E	08.10.21	50% PROGRESS ISSUE	
F	22.10.21	90% PROGRESS ISSUE	

Architect

NBRARCHITECTURE.

Sydney
61 2 9922 2344

nbrsarchitecture.com


Any form of replication of this drawing in full or in part without the written permission of NBR+PARTNERS Pty Ltd constitutes an infringement of the copyright.


Nominated Architect:
Andrew Duffin NSW 5602
NBR+PARTNERS Pty Ltd VIC 51197

ABN 16 002 247 565

Project
Centre of Excellence in Agricultural
Education
at
HAWKESBURY
for
DEPARTMENT OF EDUCATION

Drawing Title
CIVIL WORKS PLAN - SHEET 3

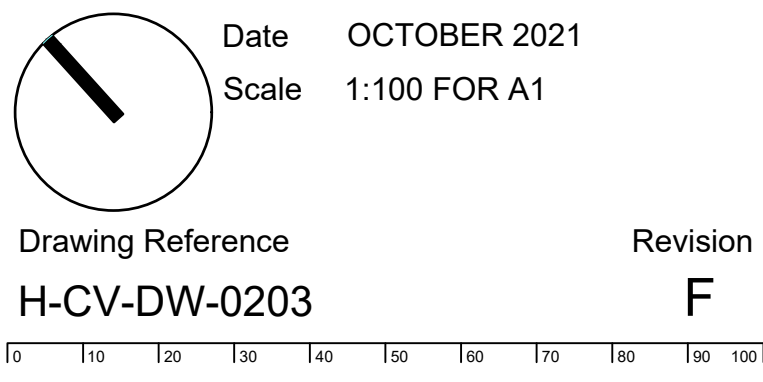

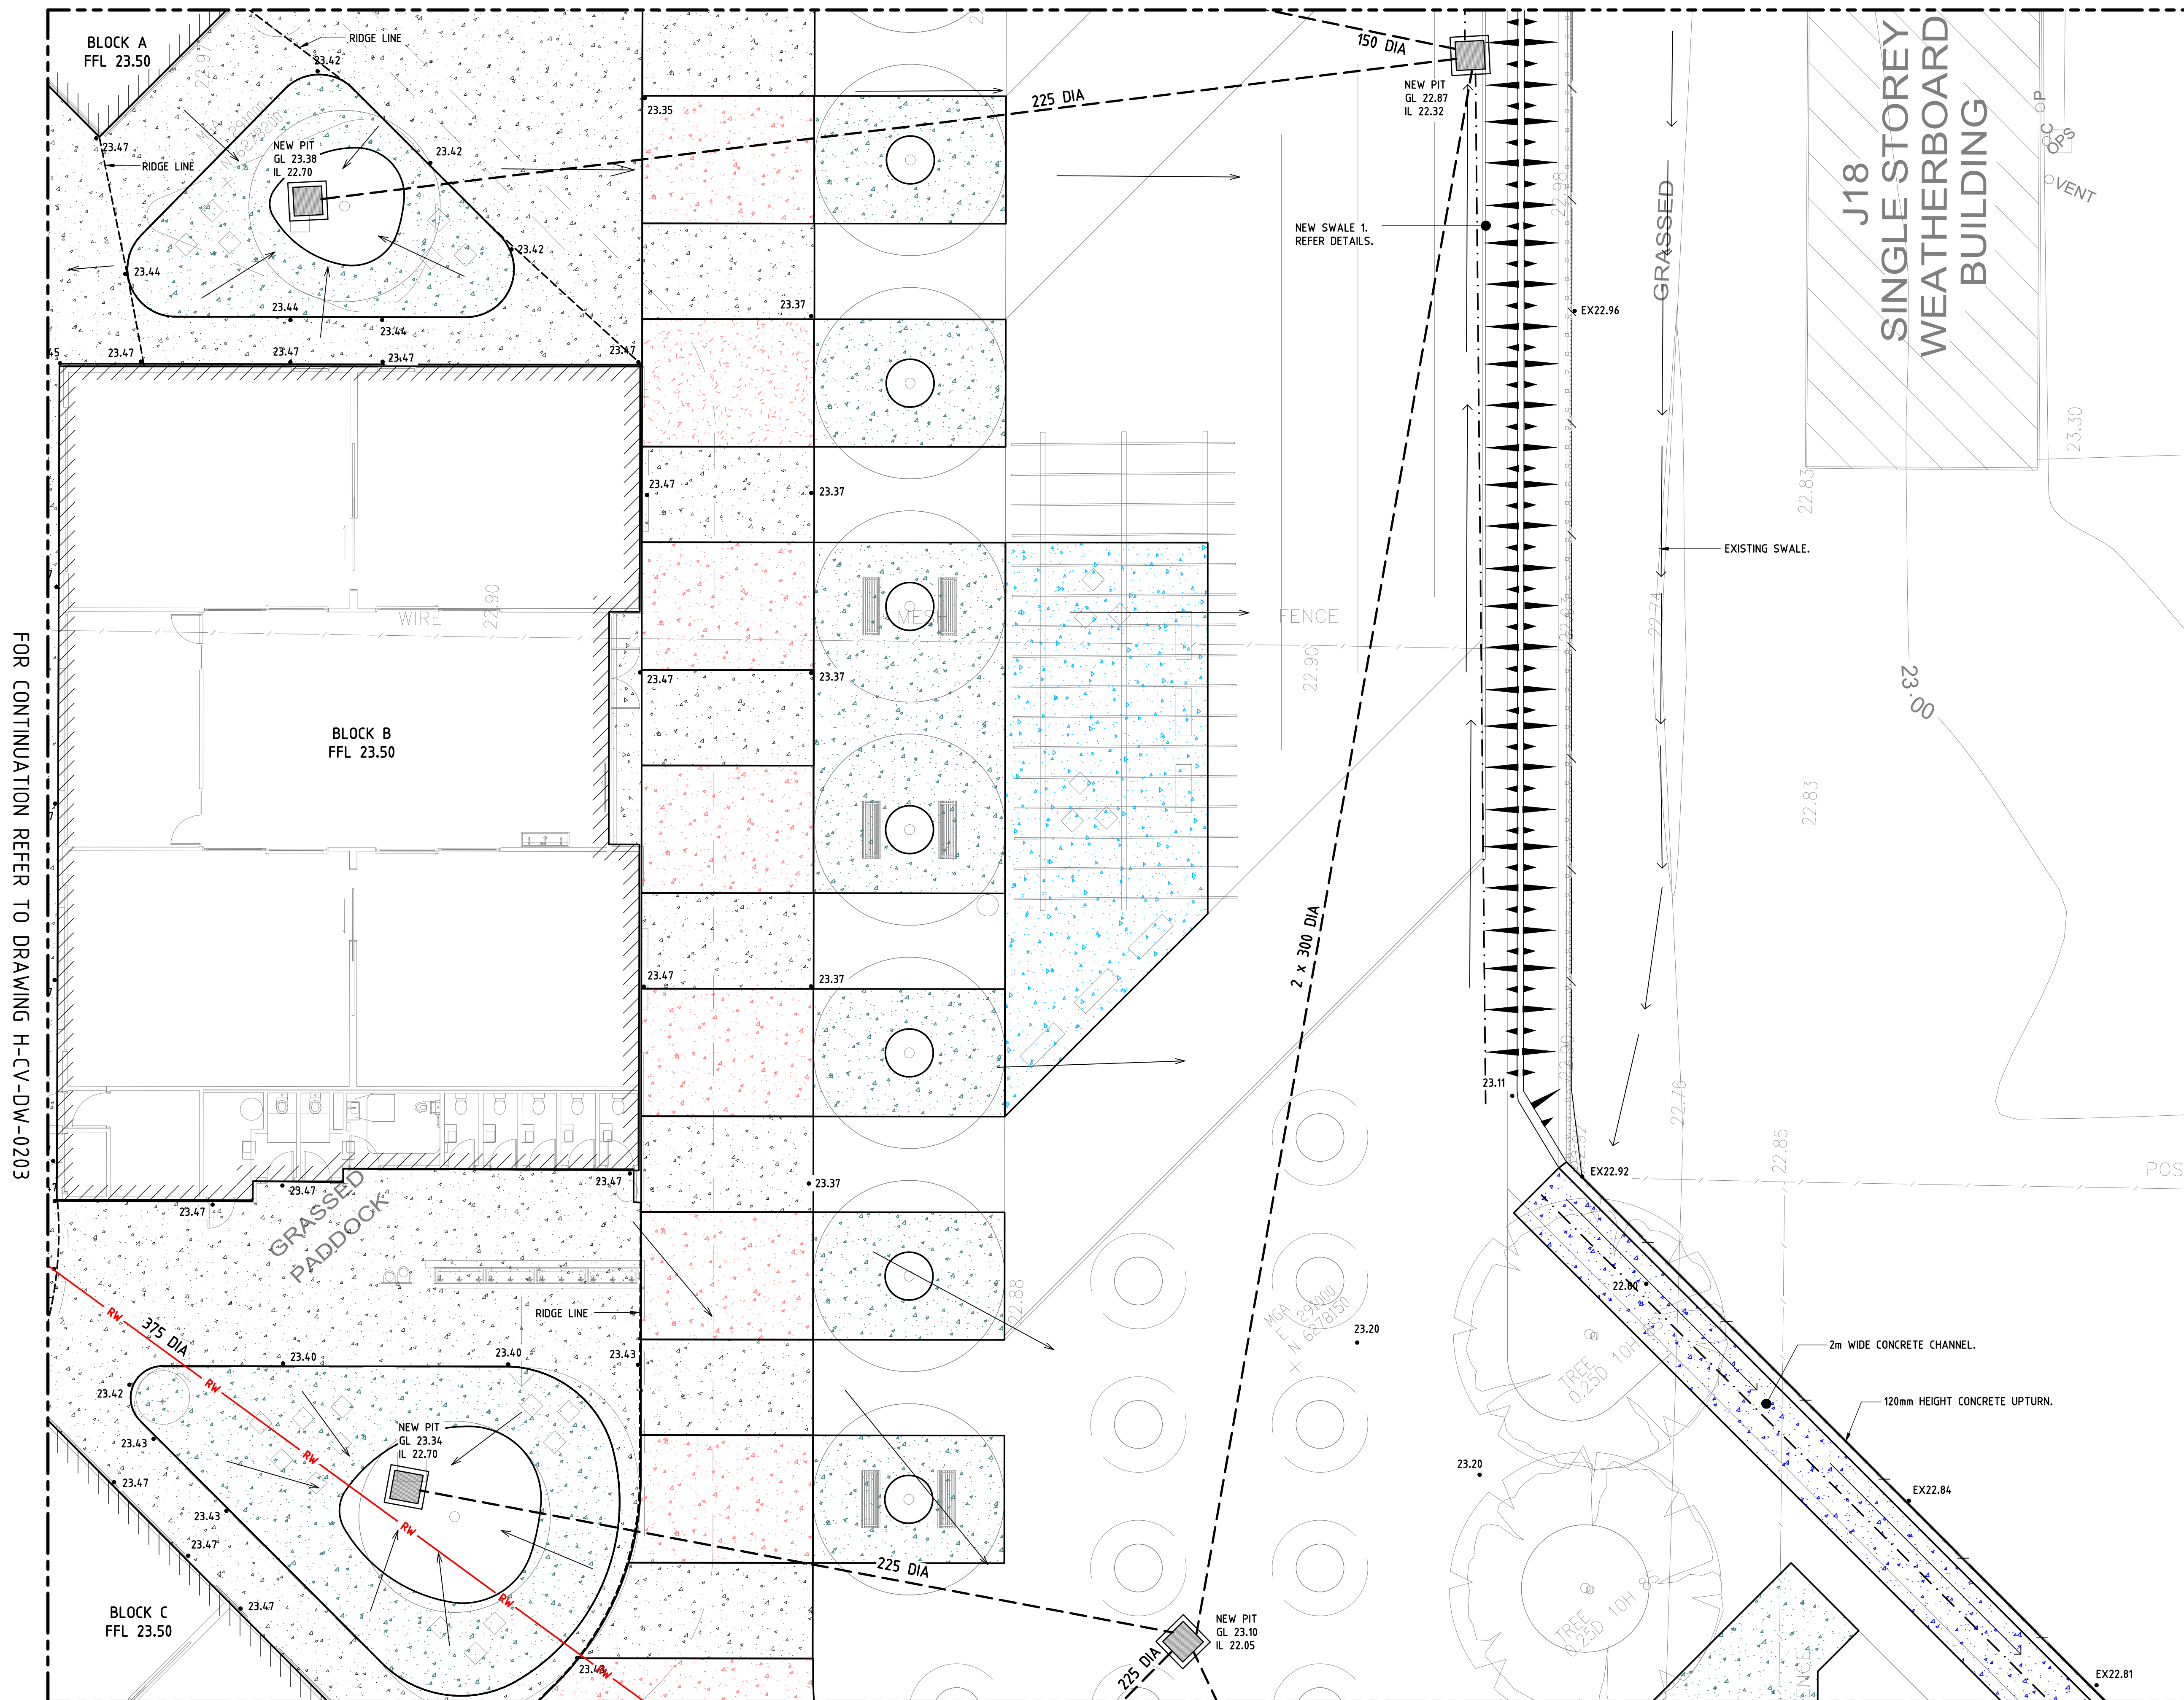



Issue			
No.	Date	Description	Chkd
A	28.04.21	SSDA SUBMISSION	
B	03.09.21	DRAFT 50% PROGRESS ISSUE	
C	17.09.21	50% PROGRESS ISSUE	
D	20.09.21	50% PROGRESS ISSUE	
E	05.10.21	50% PROGRESS ISSUE	
F	08.10.21	50% PROGRESS ISSUE	
G	22.10.21	90% PROGRESS ISSUE	

Architect

NBRSARCHITECTURE.

Sydney
61 2 9922 2344
nbrsarchitecture.com


Any form of replication of this drawing in full or in part without the written permission of NBRs+PARTNERS Pty Ltd constitutes an infringement of the copyright.

Nominated Architect:
Andrew Duffin NSW 5602
NBRIS & Partners Pty Ltd VIC 51197

Project
Centre of Excellence in Agricultural
Education
at
HAWKESBURY

for
DEPARTMENT OF EDUCATION

Drawing Title
CIVIL WORKS PLAN - SHEET 4

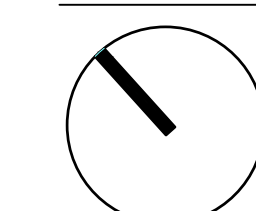


Date OCTOBER 2021
Scale 1:100 FOR A1

Drawing Reference
H-CV-DW-0204

Revision
G

FOR CONTINUATION REFER TO DRAWING H-CV-DW-0206 & 0207

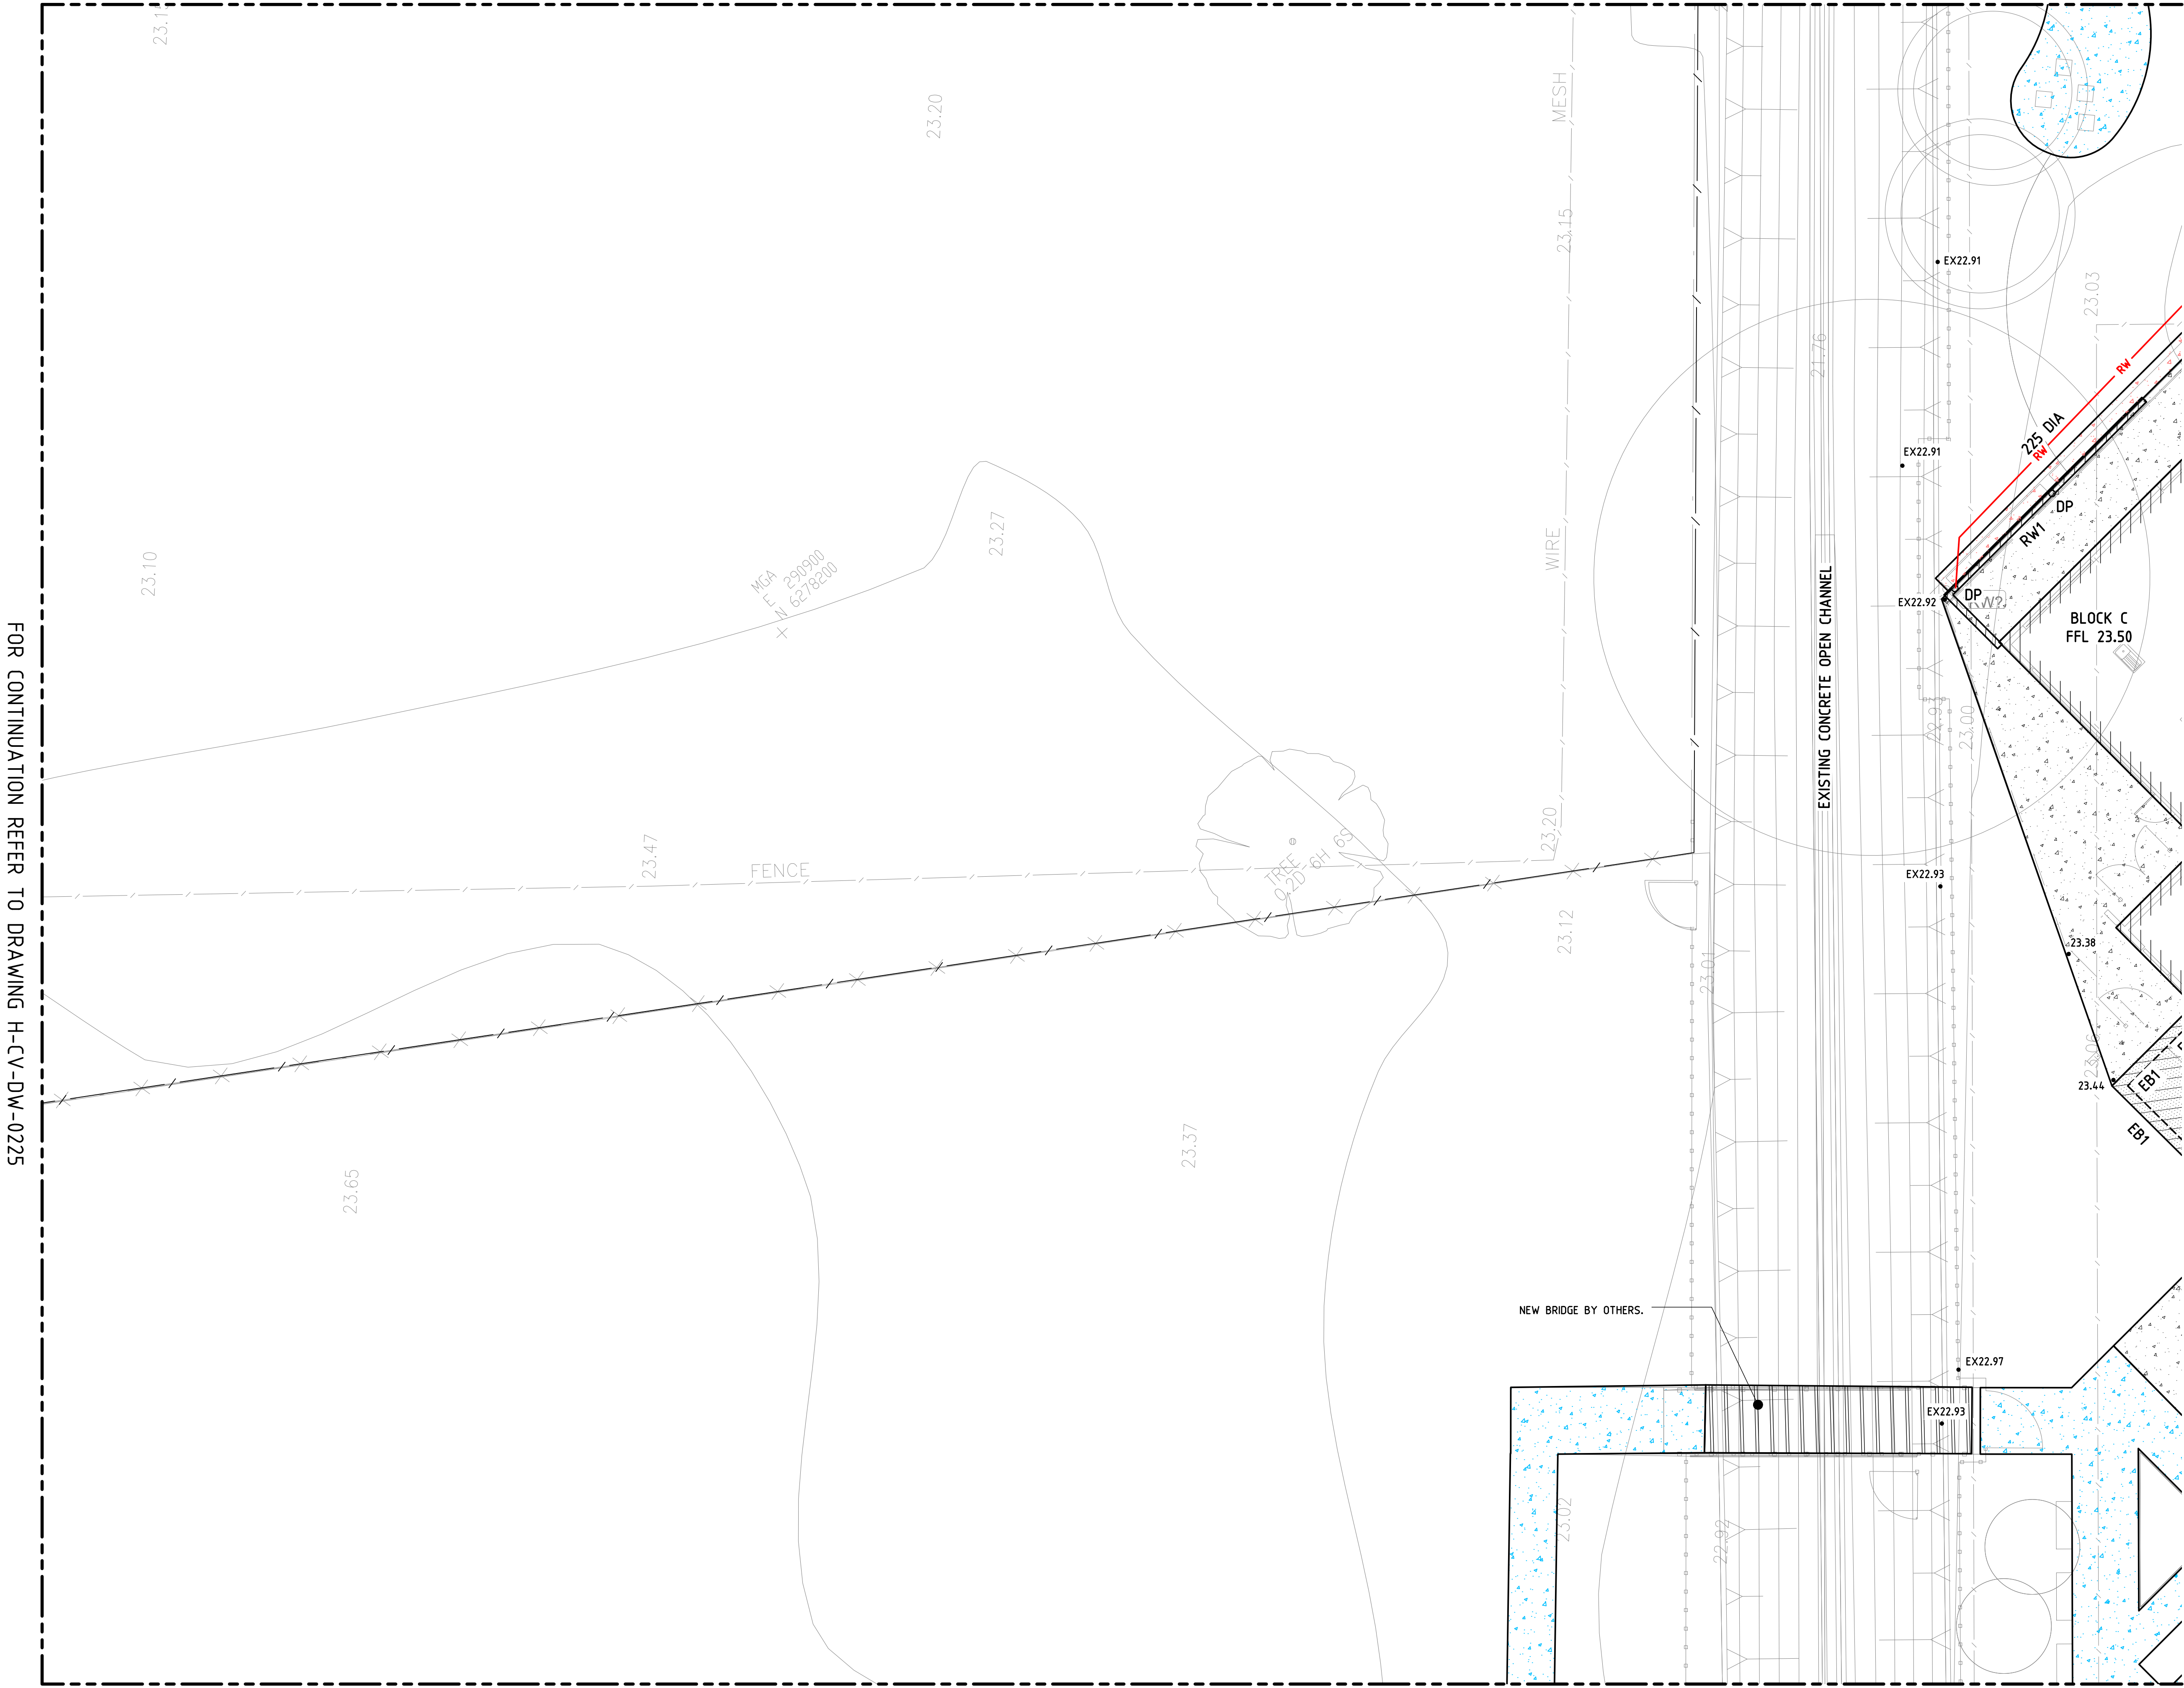

Issue			
No.	Date	Description	Chkd
A	22.10.21	90% PROGRESS ISSUE	

Architect

NBRSARCHITECTURE.

Sydney
61 2 9922 2344

nbrsarchitecture.com

Any form of replication of this drawing in full or in part without the written permission of NBRS+PARTNERS Pty Ltd constitutes an infringement of the copyright.

Nominated Architect:
Andrew Duffin NSW 5602
NBRS & Partners Pty Ltd VIC 51197

©
ABN 16 002 247 565

Project

Centre of Excellence in Agricultural
Education


at

HAWKESBURY


for

DEPARTMENT OF EDUCATION

Drawing Title
CIVIL WORKS PLAN - SHEET 5

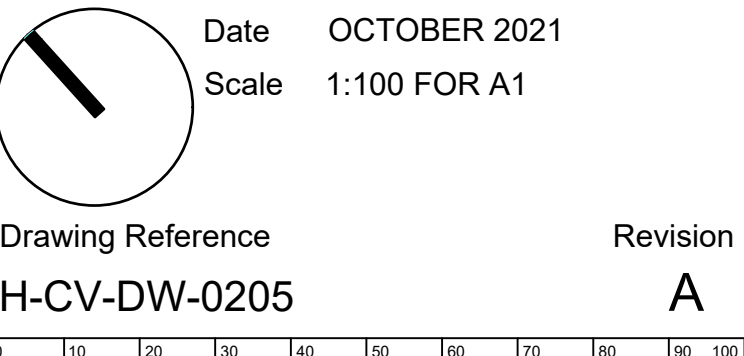

FOR CONTINUATION REFER TO DRAWING H-CV-DW-0207

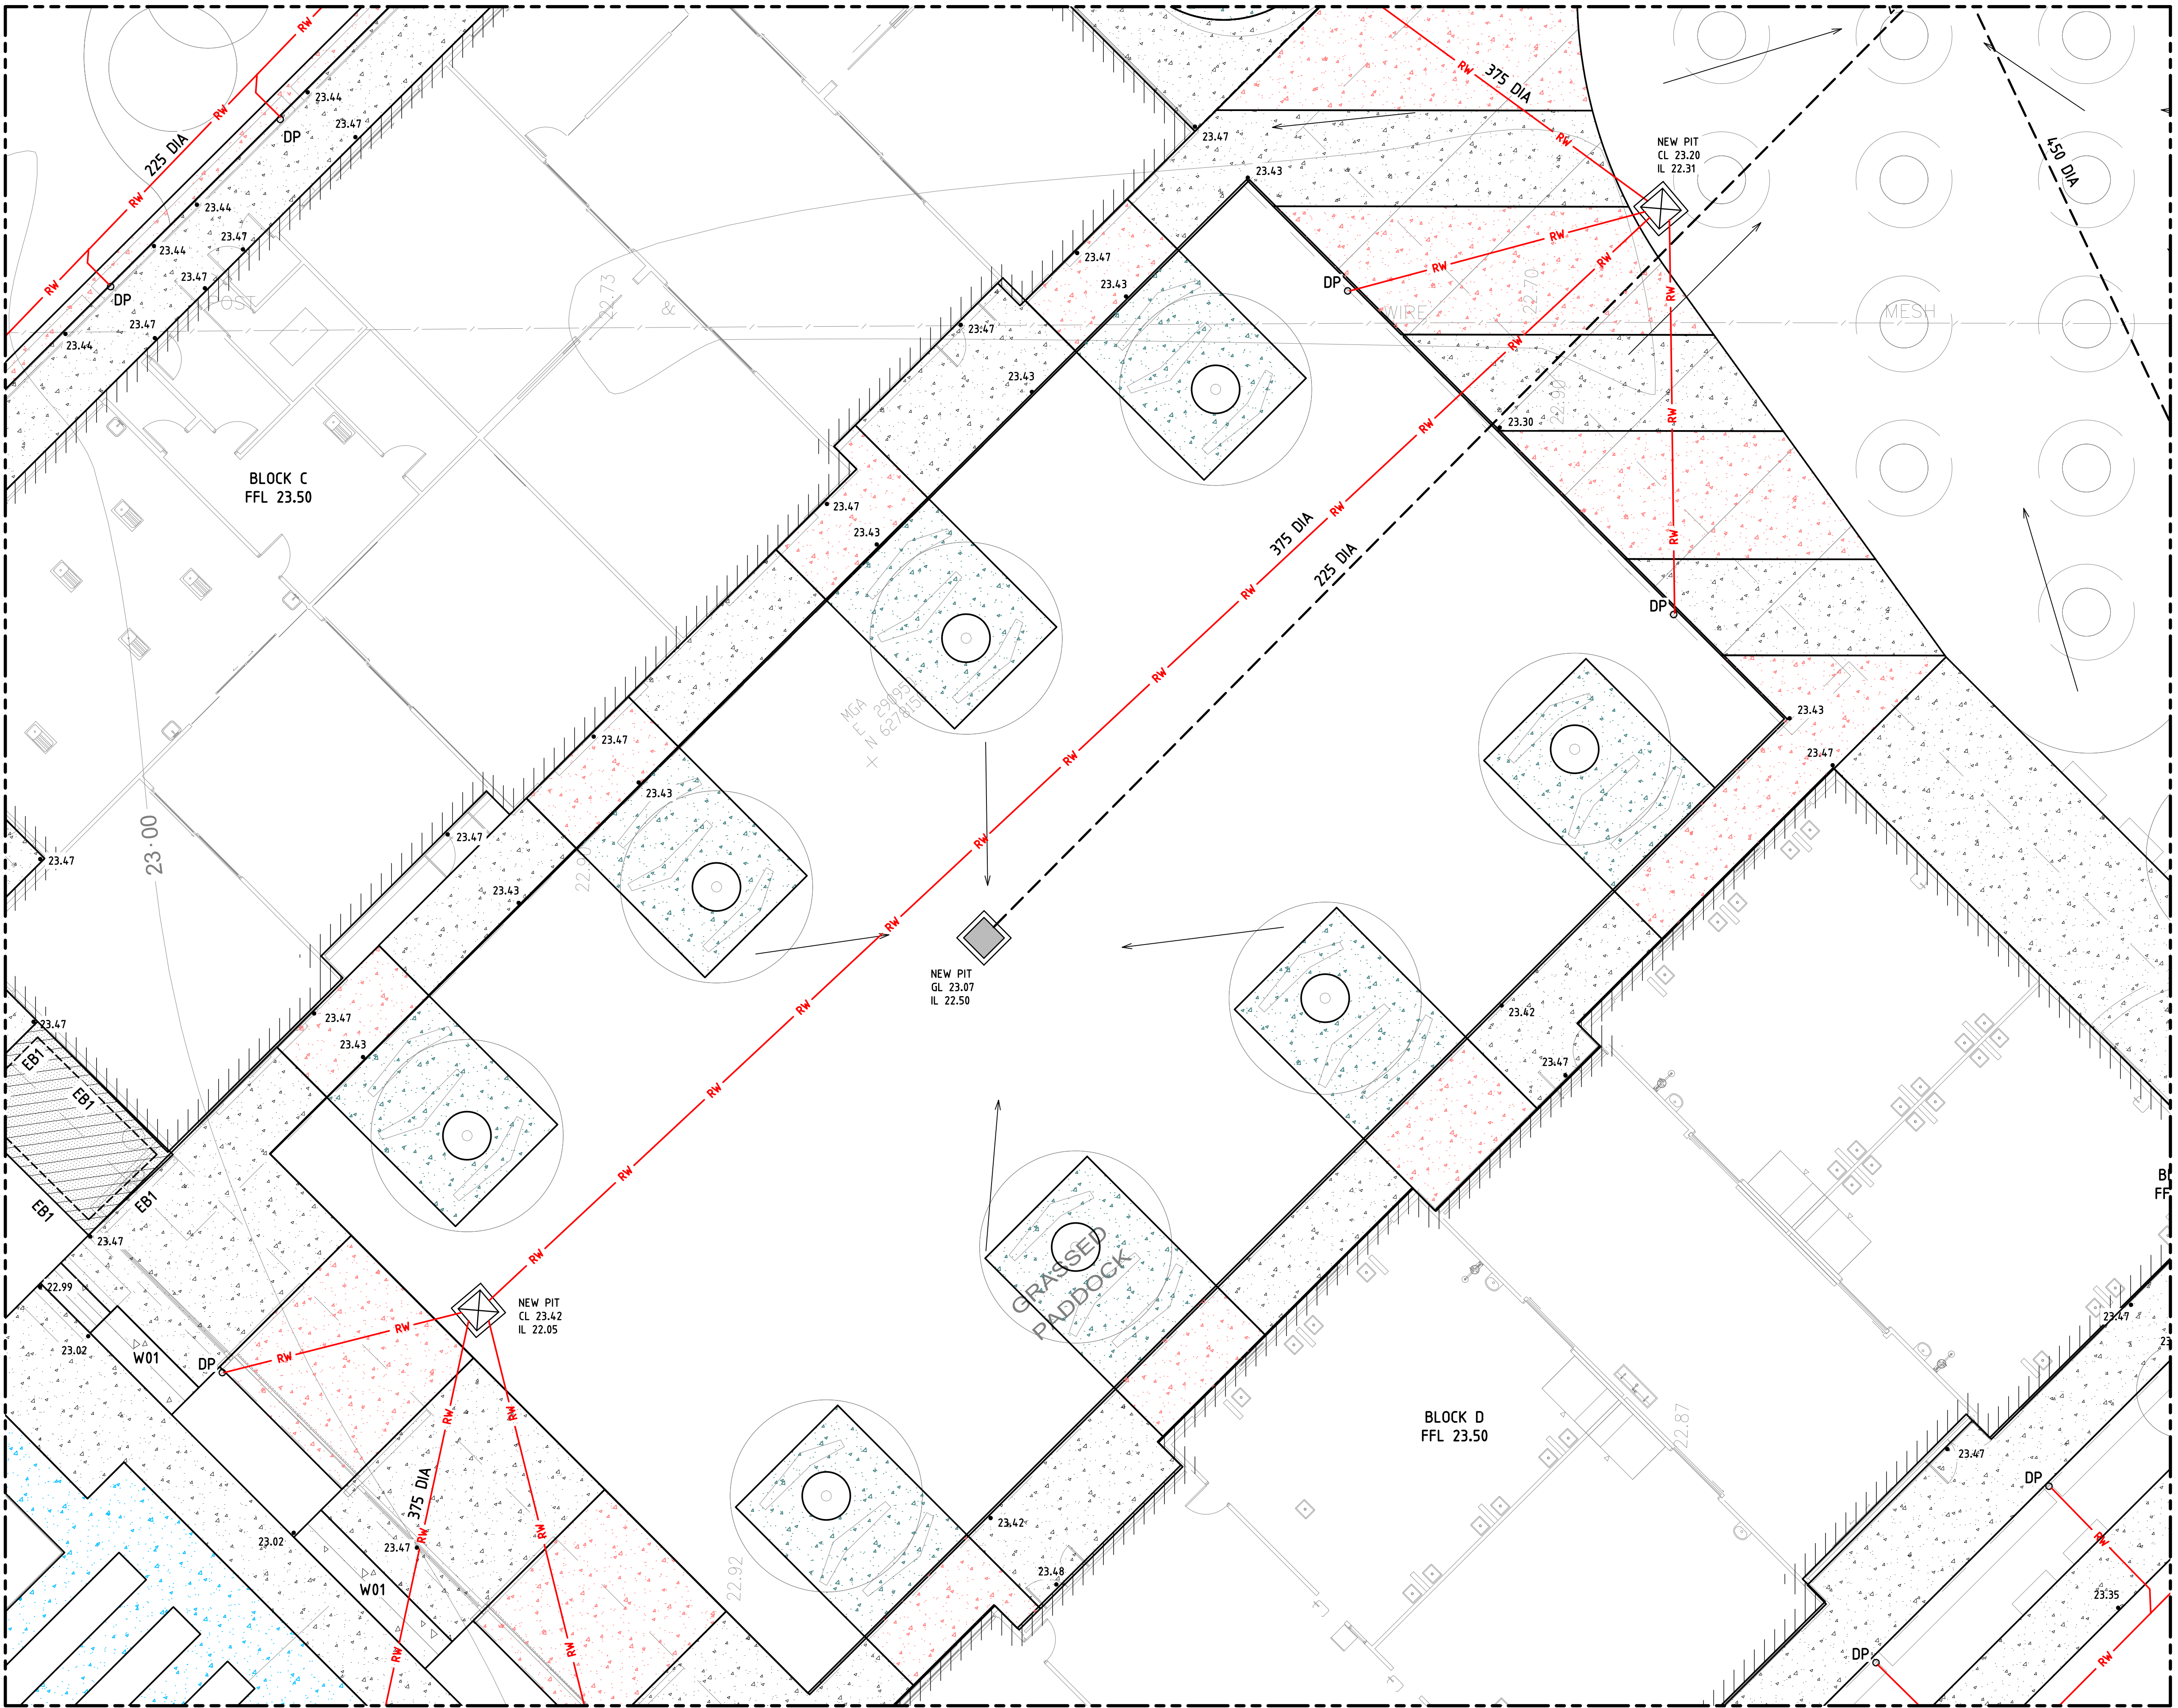

Issue			
No.	Date	Description	Chkd
A	22.10.21	90% PROGRESS ISSUE	

Architect

NBRS ARCHITECTURE.

Sydney
61 2 9922 2344

nbrsarchitecture.com

Any form of replication of this drawing in full or in part without the written permission of NBRS+PARTNERS Pty Ltd constitutes an infringement of the copyright.

Nominated Architect:
Andrew Duffin NSW 5602
NBRS + Partners Pty Ltd VIC 51197

©
ABN 16 002 247 561

Project

Centre of Excellence in Agricultural
Education

at
HAWKESBURY

for
DEPARTMENT OF EDUCATION

Drawing Title
CIVIL WORKS PLAN - SHEET 6

	Date	OCTOBER 2021
	Scale	1:100 FOR A1
Drawing Reference		Revision
H-CV-DW-0206		A

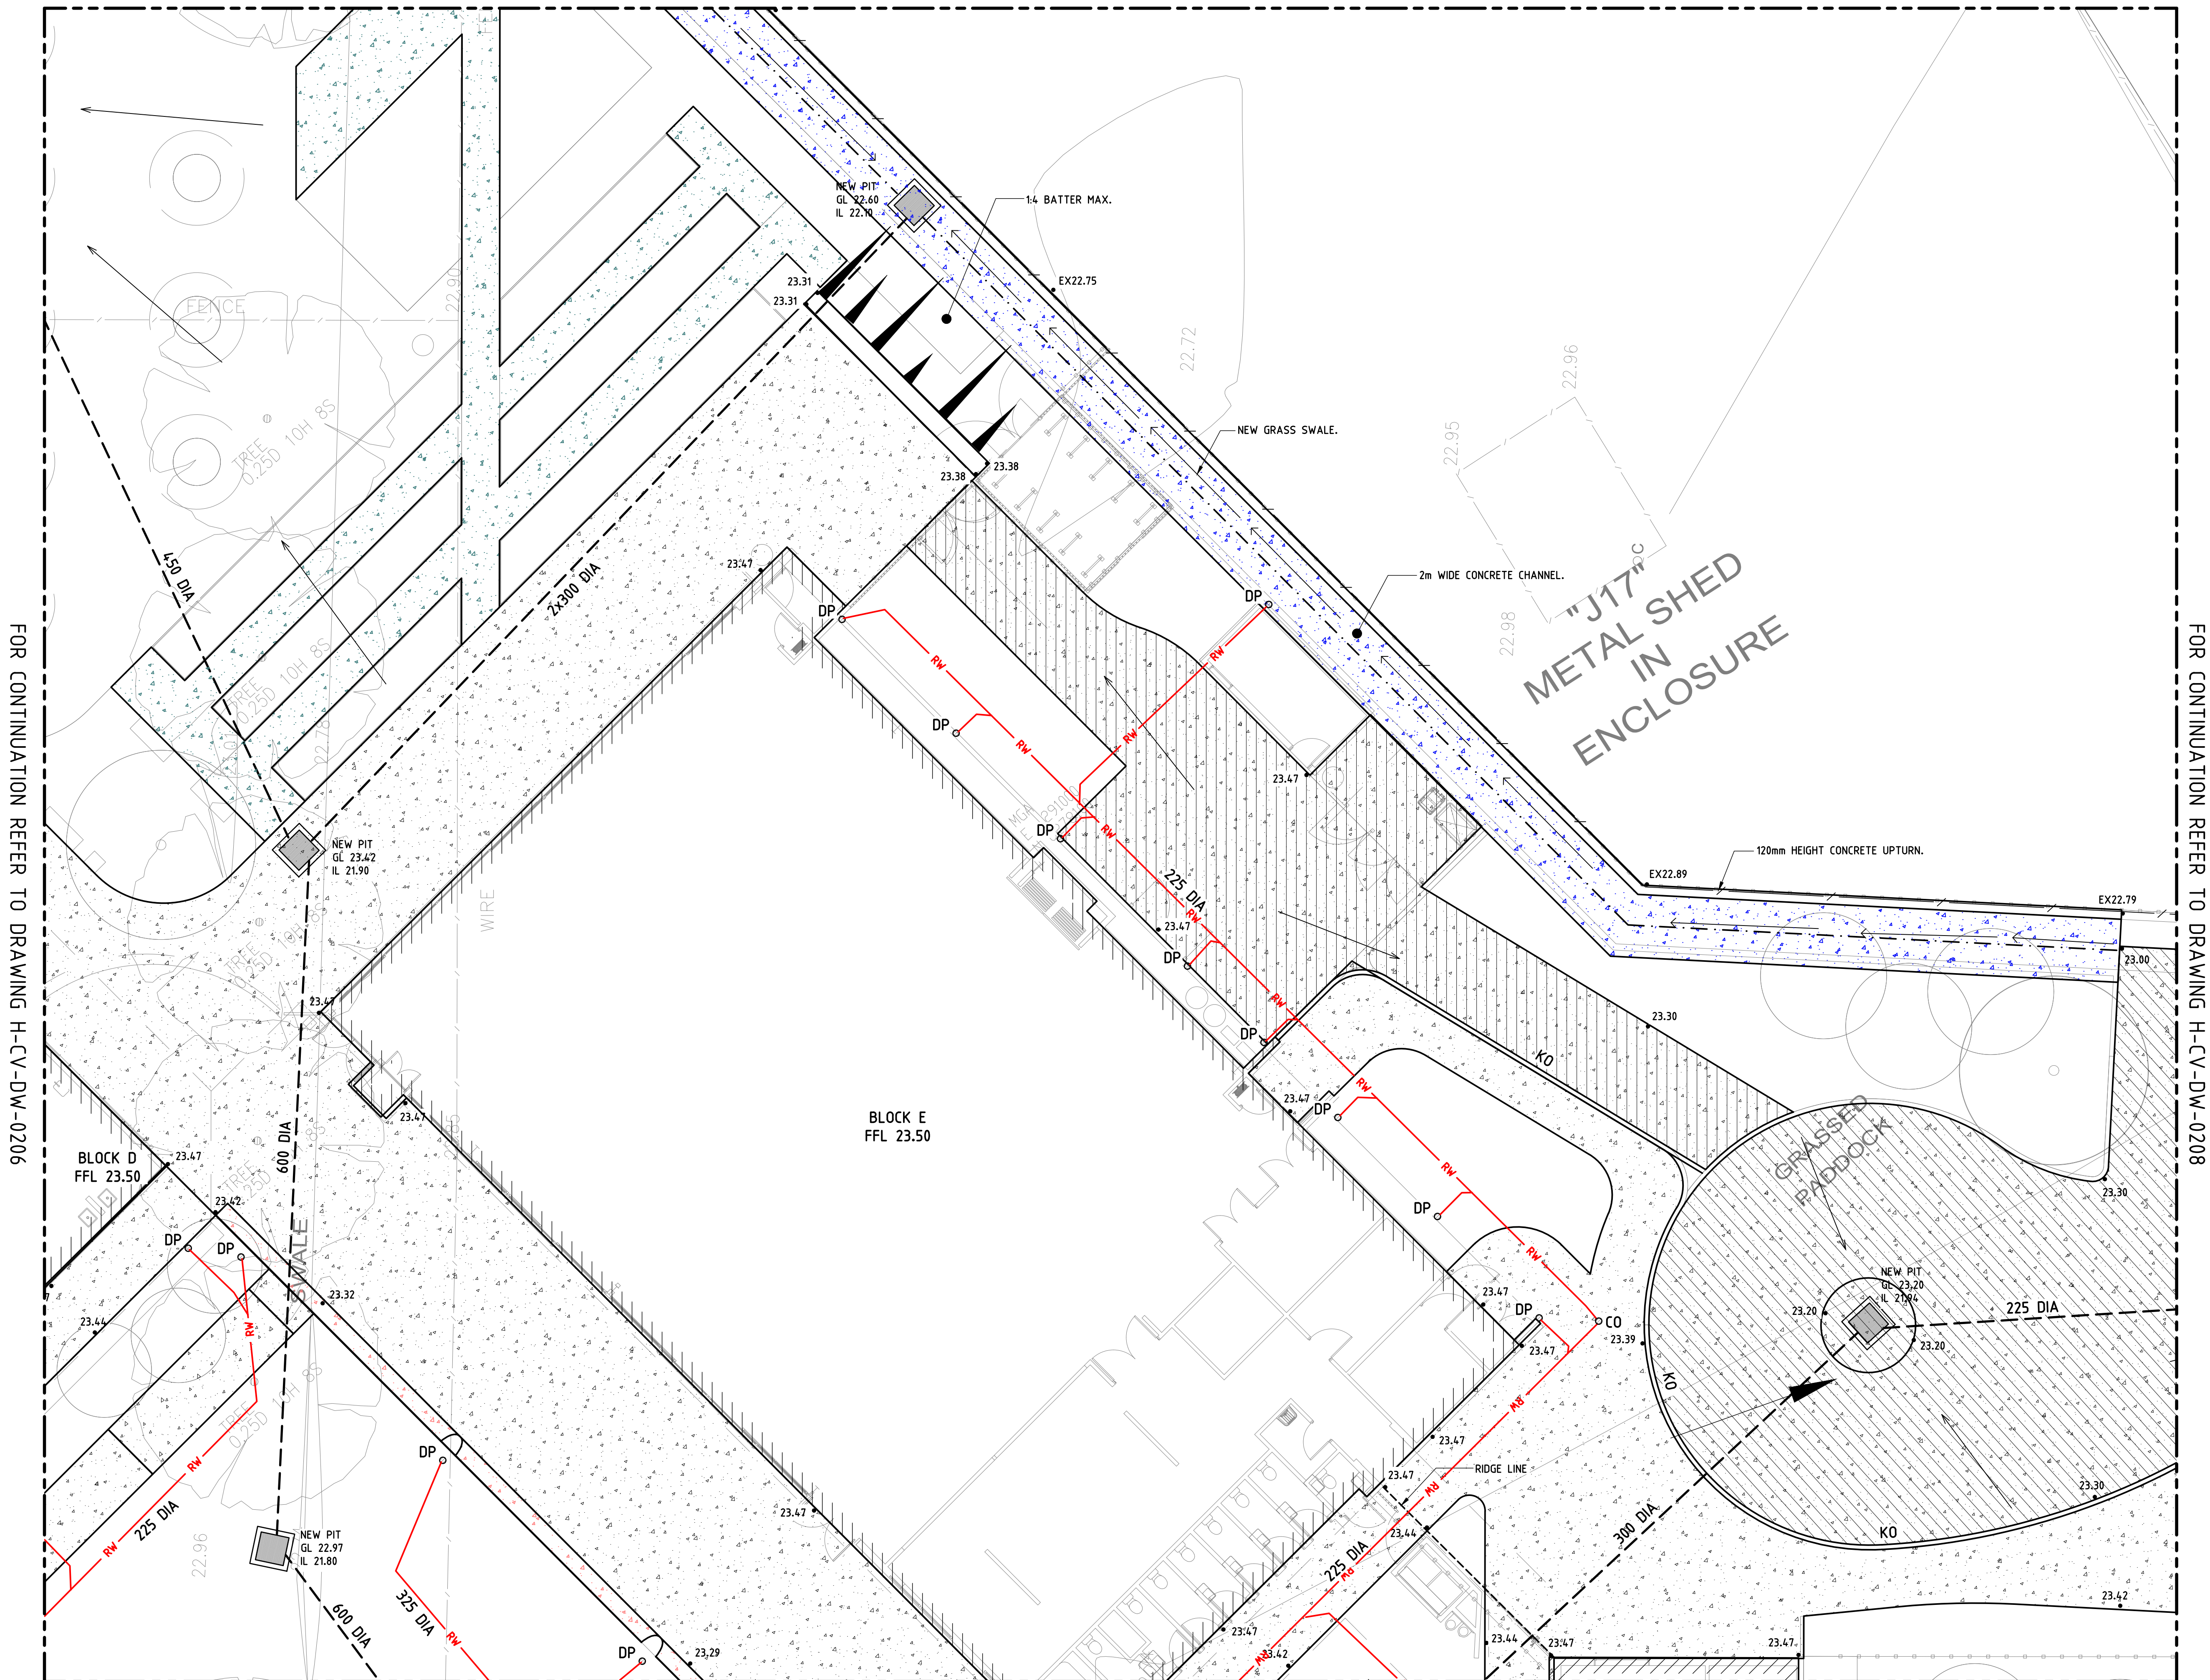






Issue			
No.	Date	Description	Chkd
A	22.10.21	90% PROGRESS ISSUE	

Architect

NBRSARCHITECTURE.

Sydney
61 2 9922 2344
nbrsarchitecture.com


Any form of replication of this drawing in full or in part without the written permission of NBR5+PARTNERS Pty Ltd constitutes an infringement of the copyright.

Nominated Architect:
Andrew Duffin NSW 5602
NBR&S & Partners Pty Ltd VIC 51197

Project
Centre of Excellence in Agricultural
Education
at
HAWKESBURY

for
DEPARTMENT OF EDUCATION

Drawing Title
CIVIL WORKS PLAN - SHEET 7

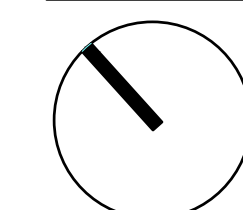



Date OCTOBER 2021
Scale 1:100 FOR A1

Drawing Reference
H-CV-DW-0207

Revision
A

FOR CONTINUATION REFER TO DRAWING H-CV-DW-0212

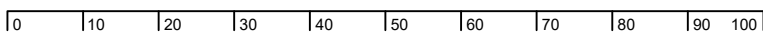

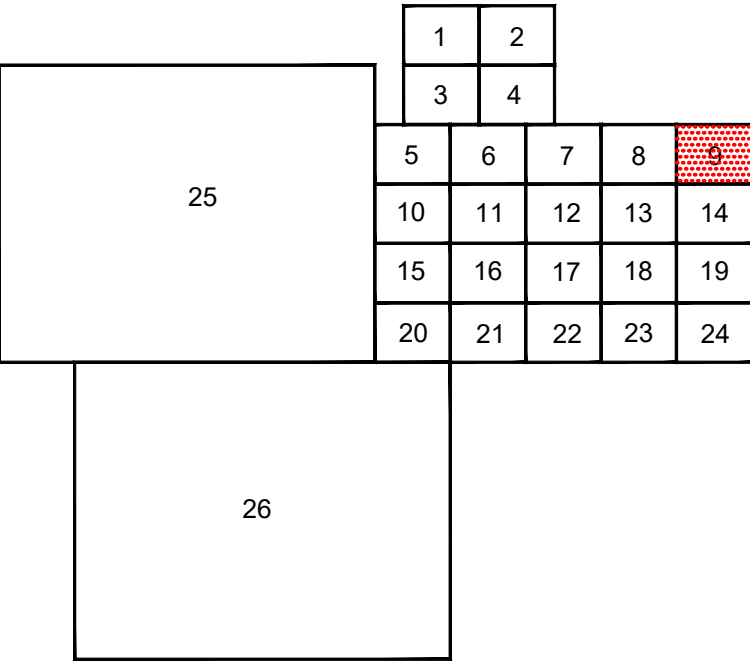

NBSRARCHITECTURE.

Sydney
61 2 9922 2344

nbsrarchitecture.com

Any form of replication of this drawing in full or in part without the written permission of NBSR+PARTNERS Pty Ltd constitutes an infringement of the copyright.

Nominated Architect:
Andrew Duffin NSW 5602
NBSR & Partners Pty Ltd VIC 51197

©
ABN 16 002 247 565


Project


Centre of Excellence in Agricultural Education

at
HAWKESBURY

for
DEPARTMENT OF EDUCATION

Drawing Title
CIVIL WORKS PLAN - SHEET 9

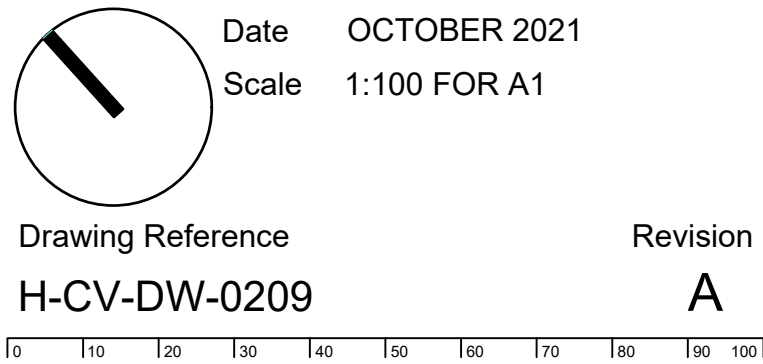

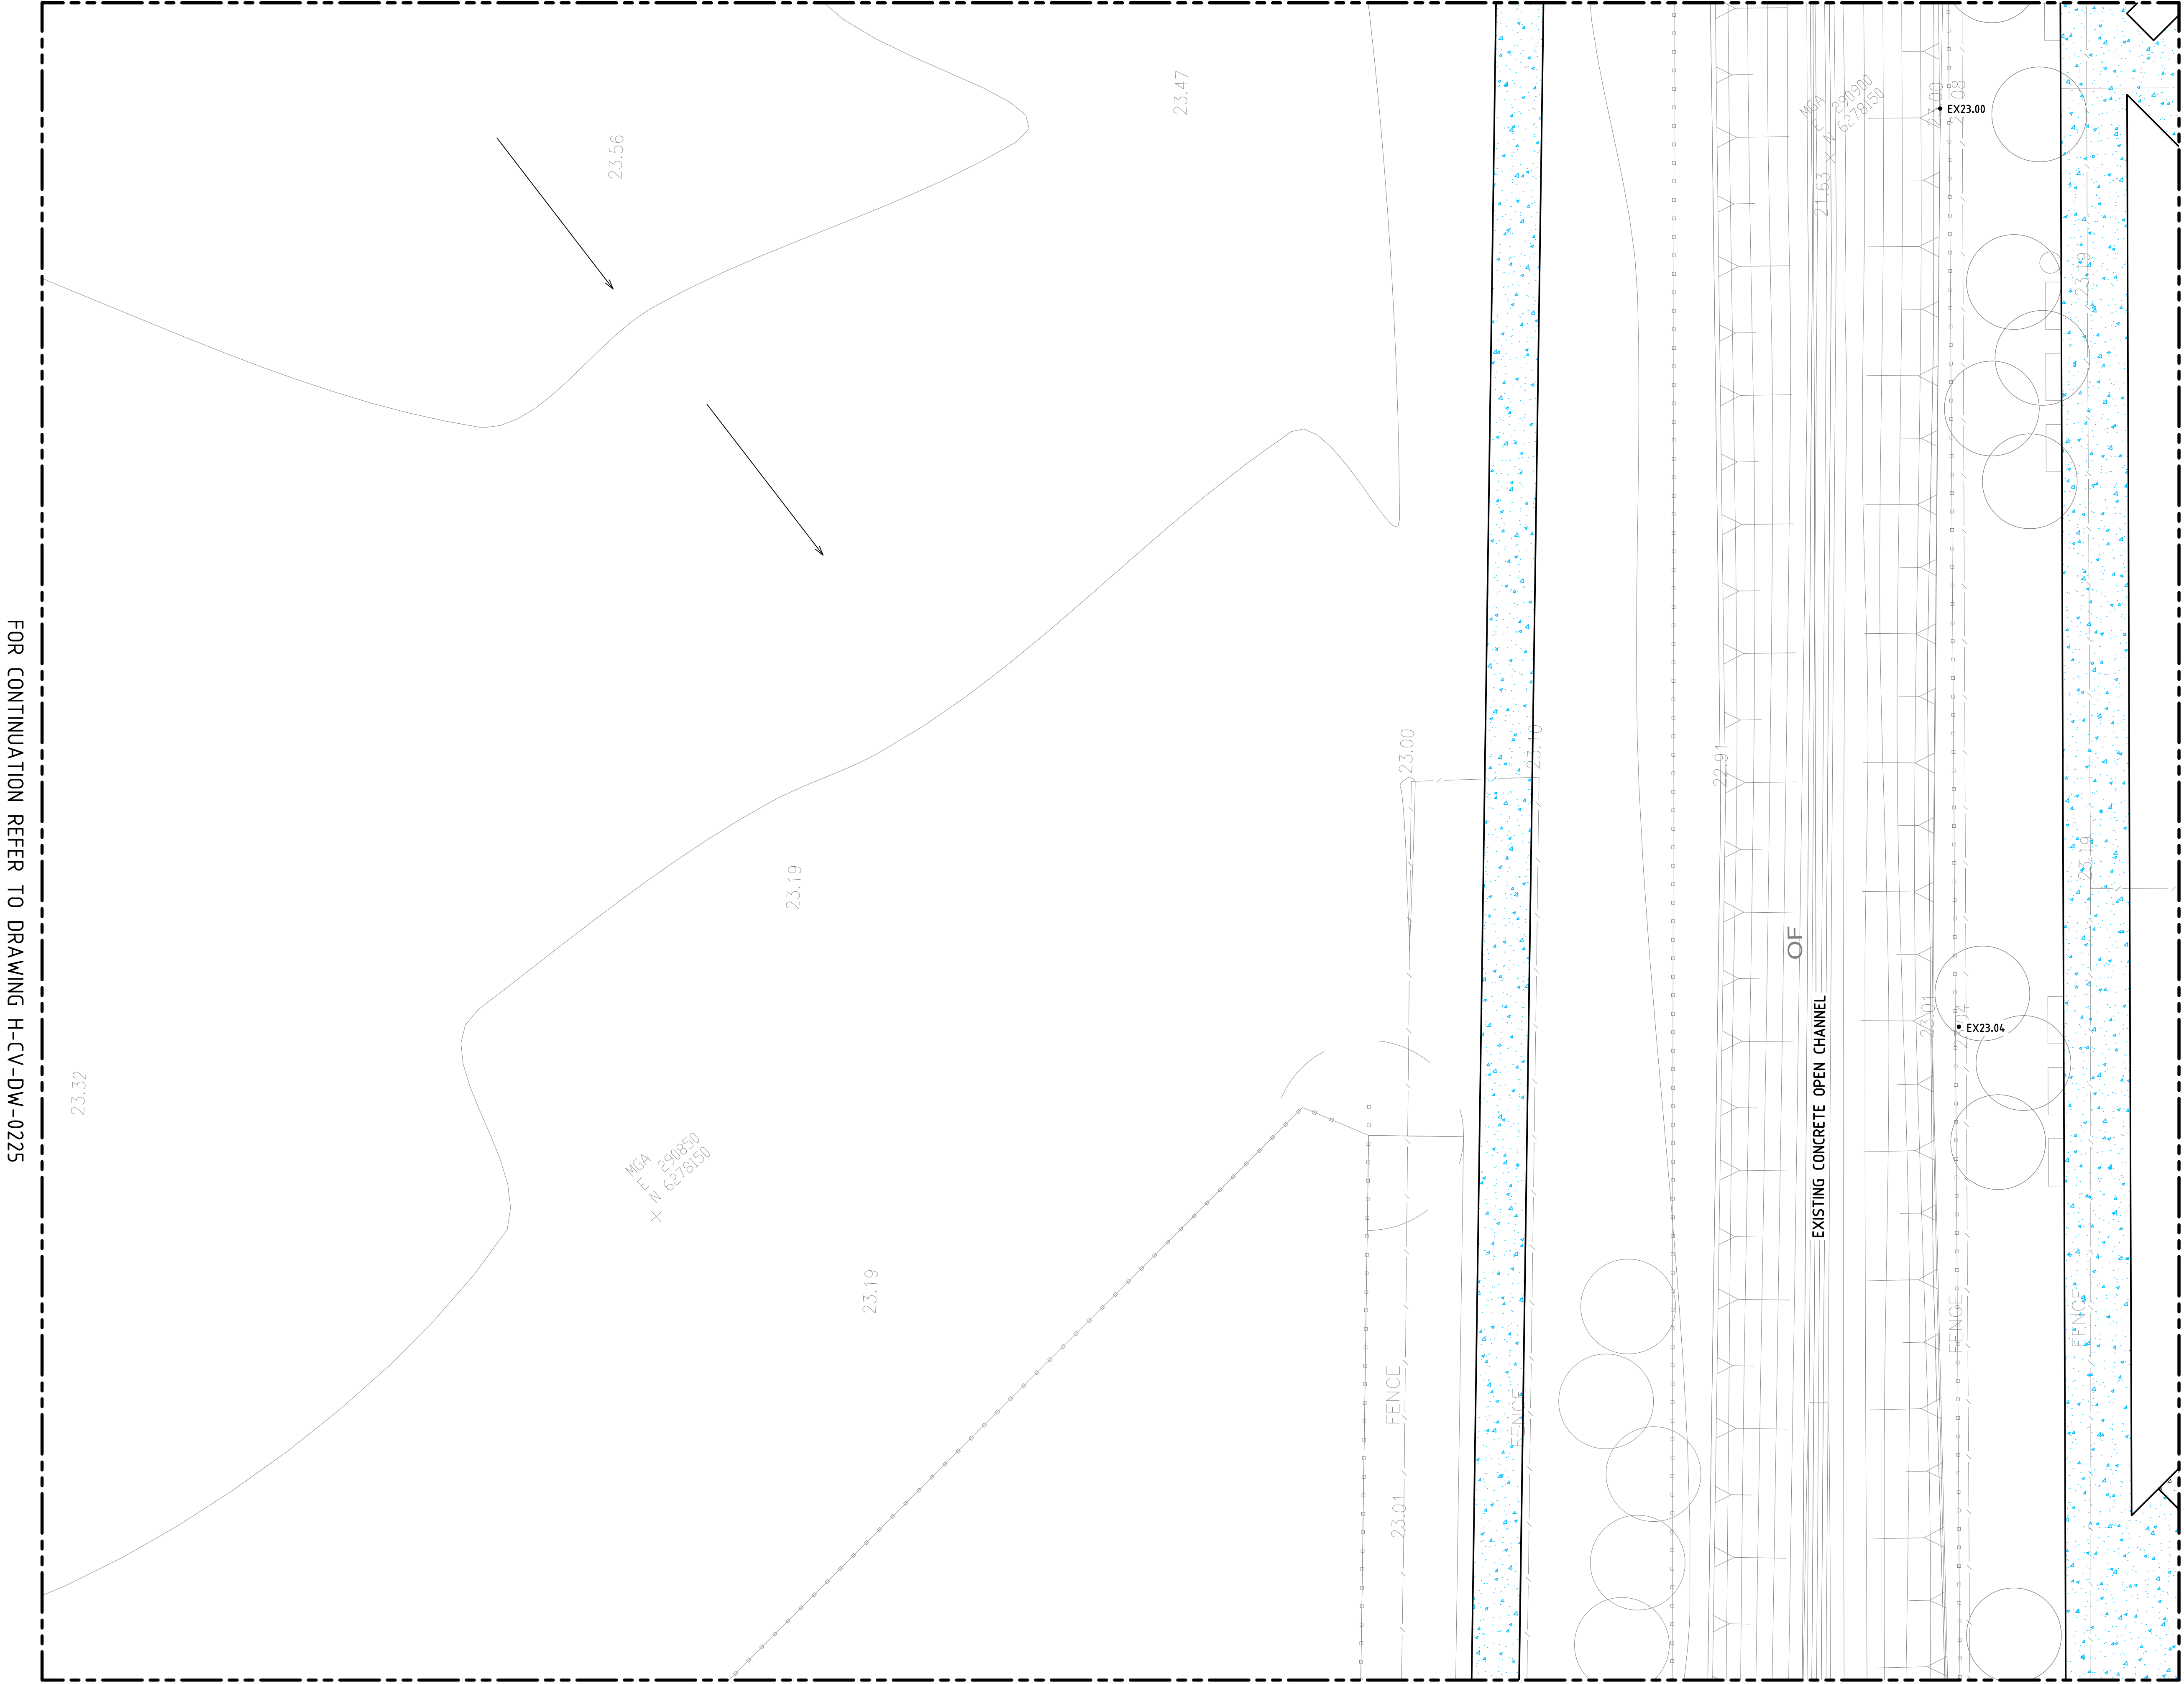

25	1	2					
	3	4					
	5	6	7	8	9		
	10	11	12	13	14		
	15	16	17	18	19		
	20	21	22	23	24		
26							

Issue			
No.	Date	Description	Chkd
A	22.10.21	90% PROGRESS ISSUE	

Architect

NBRARCHITECTURE.

Sydney
61 2 9922 2344

nbsrarchitecture.com

Any form of replication of this drawing in full or in part without the written permission of NBSR+PARTNERS Pty Ltd constitutes an infringement of the copyright.


Nominated Architect:
Andrew Duffin NSW 5602
NBSR + Partners Pty Ltd VIC 51197

ABN 16 002 247 565

Project
Centre of Excellence in Agricultural
Education
at
HAWKESBURY


for
DEPARTMENT OF EDUCATION

Drawing Title
CIVIL WORKS PLAN - SHEET 10

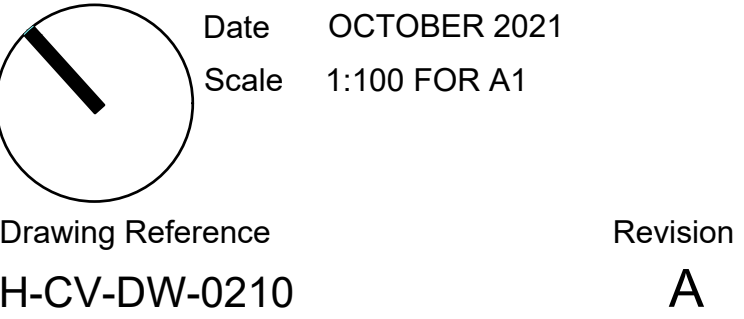


FOR CONTINUATION REFER TO DRAWING H-CV-DW-0206

FOR CONTINUATION REFER TO DRAWING H-CV-DW-0210

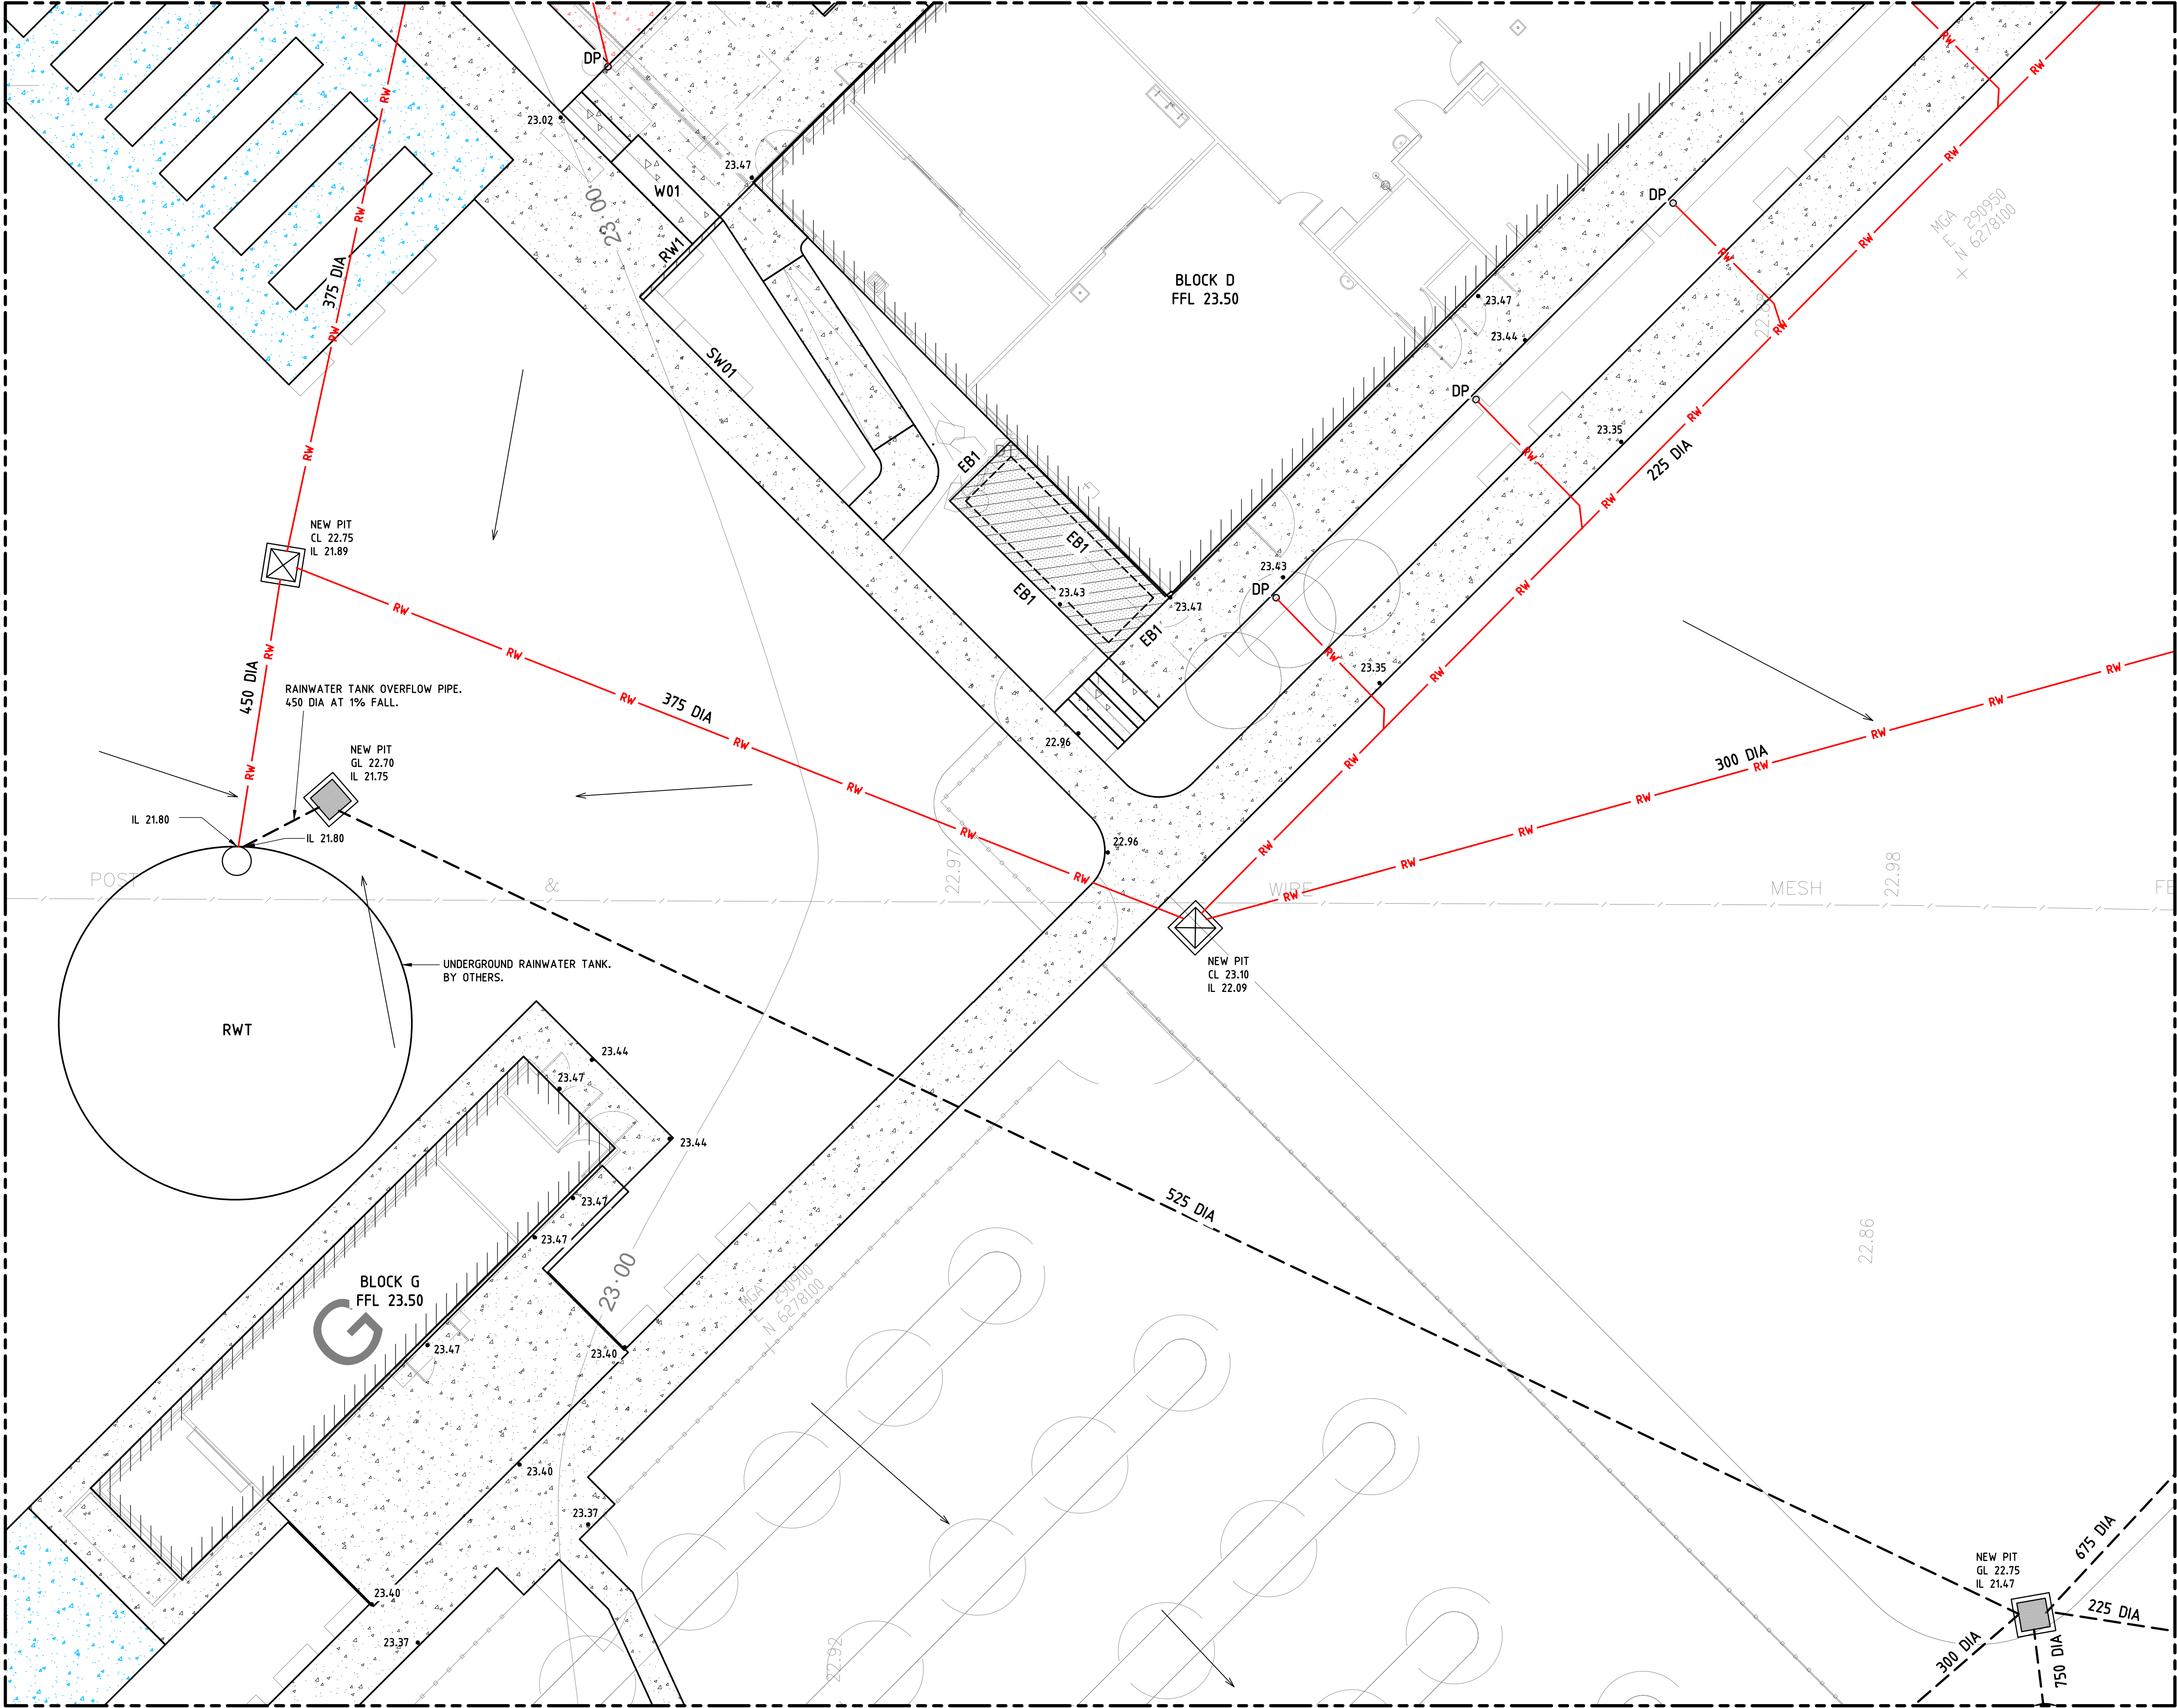

FOR CONTINUATION REFER TO DRAWING H-CV-DW-0216

FOR CONTINUATION REFER TO DRAWING H-CV-DW-0212

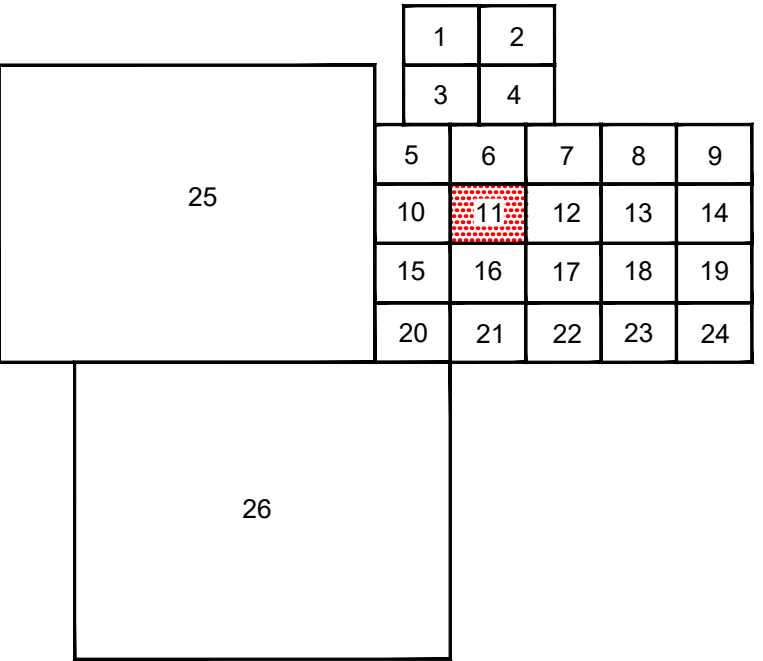

Issue		Description	Chkd
No.	Date		
A	22.10.21	90% PROGRESS ISSUE	

Architect
NBRSEARCHITECTURE.

Sydney
61 2 9922 2344
nbrsarchitecture.com
Any form of replication of this drawing in full or in part without the written permission of NBRSEARCHITECTURE Pty Ltd constitutes an infringement of the copyright.
Nominated Architect:
Andrew Duffin NSW 5602
NBRSEARCHITECTURE Pty Ltd VIC 51197
ABN 16 002 247 565


Project
Centre of Excellence in Agricultural Education
at
HAWKESBURY

for
DEPARTMENT OF EDUCATION


Drawing Title
CIVIL WORKS PLAN - SHEET 11

Date OCTOBER 2021
Scale 1:100 FOR A1

Drawing Reference
H-CV-DW-0211
Revision
A

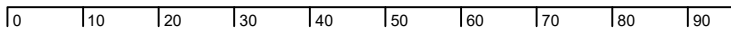

FOR CONTINUATION REFER TO DRAWING H-CV-DW-0207

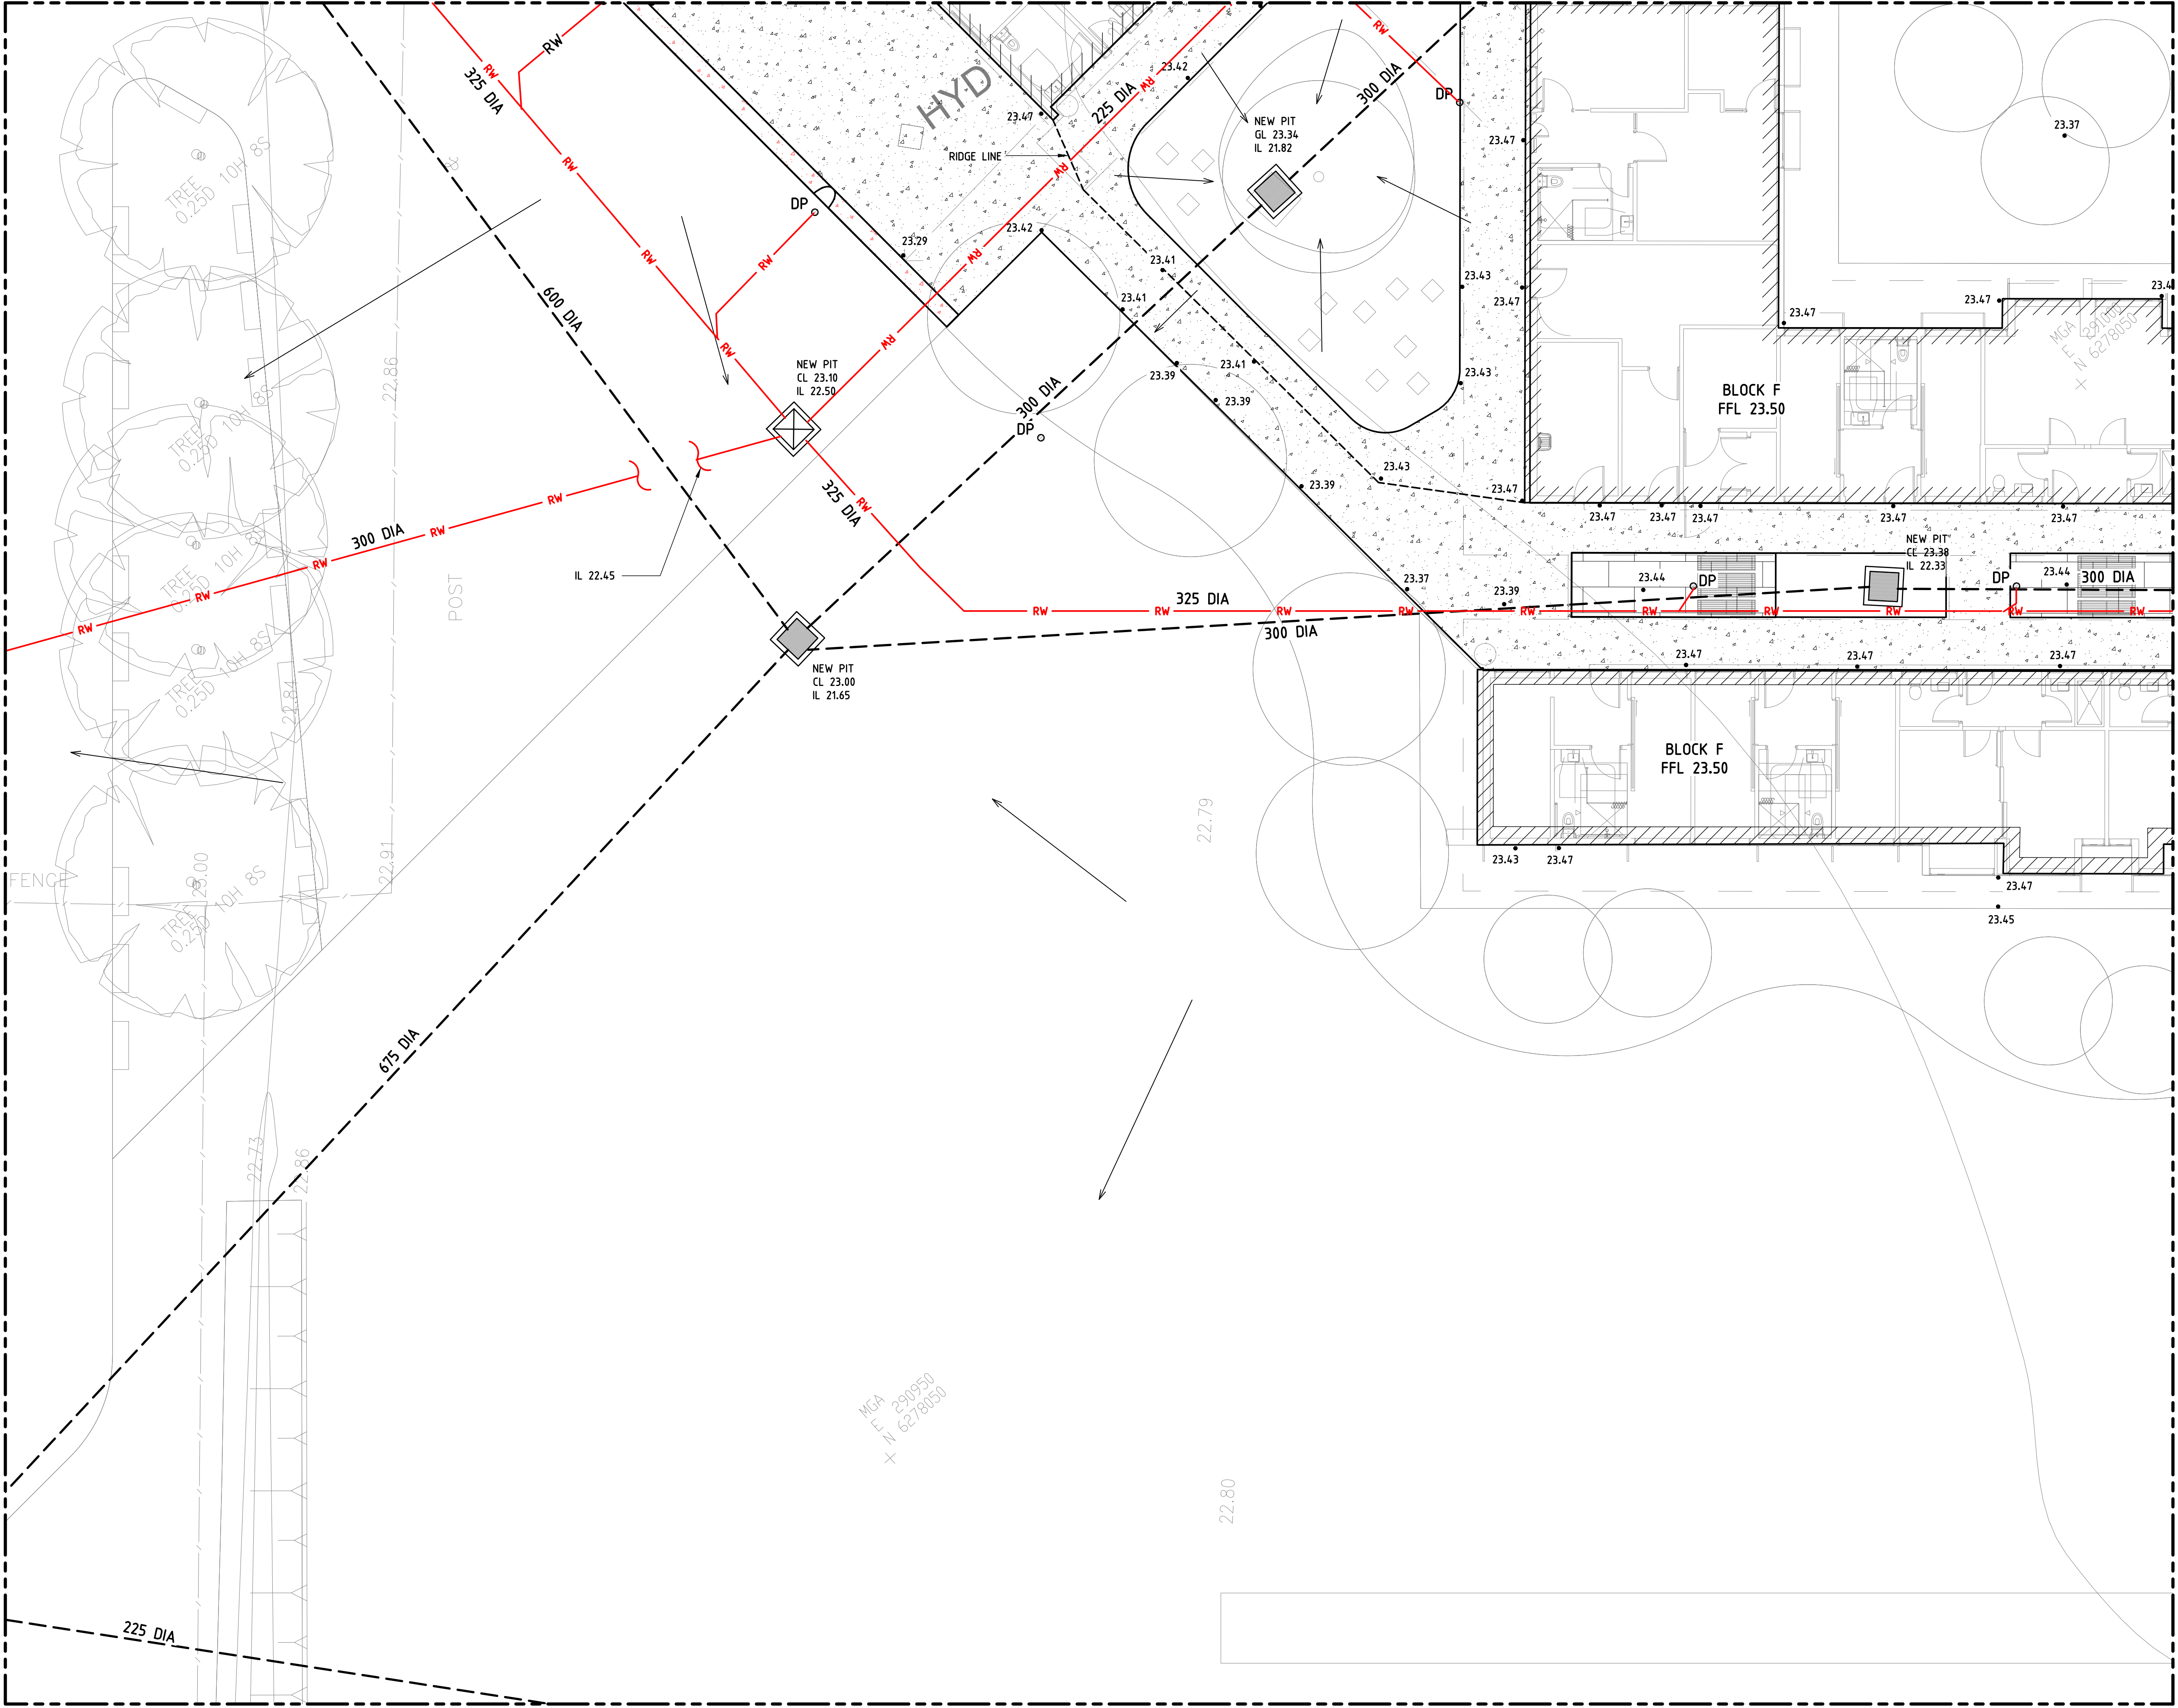

FOR CONTINUATION REFER TO DRAWING H-CV-DW-0211

FOR CONTINUATION REFER TO DRAWING H-CV-DW-0213

FOR CONTINUATION REFER TO DRAWING H-CV-DW-0217

25	1	2							
	3	4							
	5	6	7	8	9				
	10	11	12	13	14				
26	15	16	17	18	19				
	20	21	22	23	24				

Issue		Description		Chkd
No.	Date			
A	22.10.21	90% PROGRESS ISSUE		

Architect
NBRSEARCHITECTURE.
Sydney
61 2 9922 2344
nbrsarchitecture.com
Any form of replication of this drawing in full or in part without the written permission of NBRSEARCHITECTURE Pty Ltd constitutes an infringement of the copyright.
Nominated Architect:
Andrew Duffin NSW 5602
NBRSEARCHITECTURE Pty Ltd VIC 51197
ABN 16 002 247 565
Project
Centre of Excellence in Agricultural Education
at
HAWKESBURY
for
DEPARTMENT OF EDUCATION
Drawing Title
CIVIL WORKS PLAN - SHEET 12


Date	OCTOBER 2021
Scale	1:100 FOR A1

Drawing Reference	Revision
H-CV-DW-0212	A

10 110 120 130 140 150 160 170 180 190 1001

FOR CONTINUATION REFER TO DRAWING H-CV-DW-0208

FOR CONTINUATION REFER TO DRAWING H-CV-DW-0212

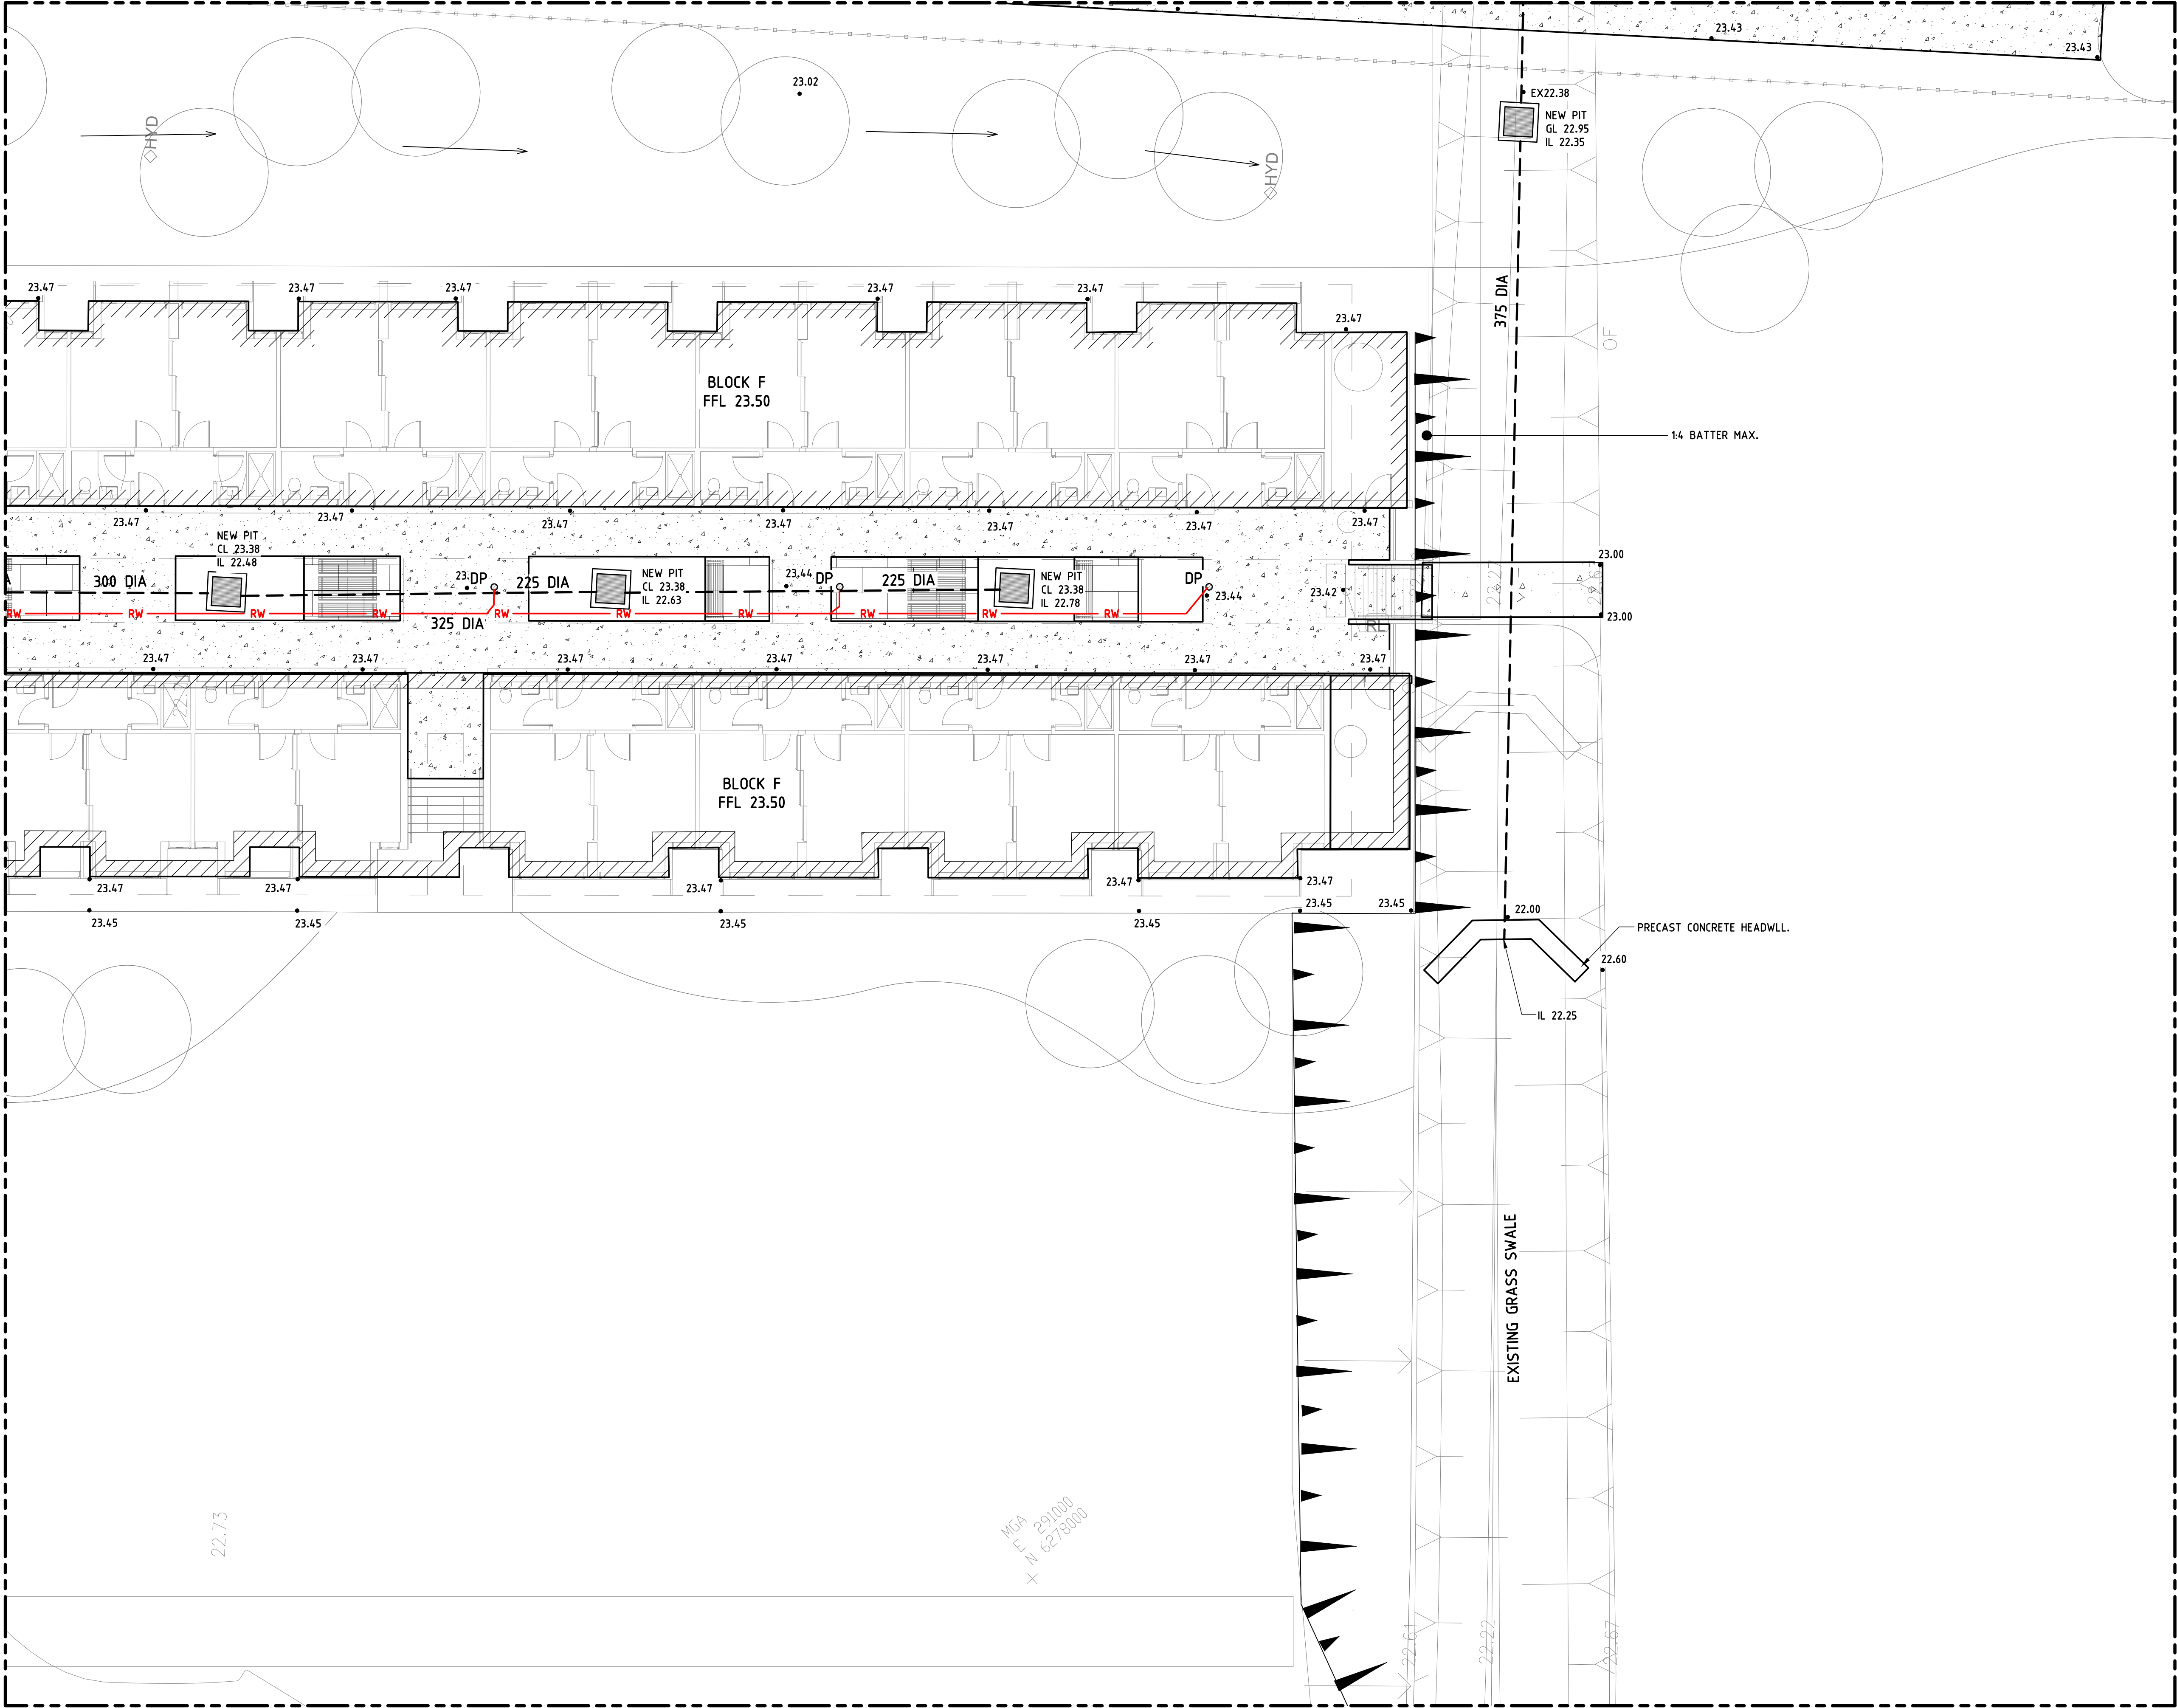

FOR CONTINUATION REFER TO DRAWING H-CV-DW-0214

25	1	2			
	3	4			
	5	6	7	8	9
	10	11	12	13	14
26	15	16	17	18	19
	20	21	22	23	24


Issue		Description	Chkd
No.	Date		
A	22.10.21	90% PROGRESS ISSUE	

Architect
NBRSEARCHITECTURE.
Sydney
61 2 9922 2344
nbrsarchitecture.com
Any form of replication of this drawing in full or in part without the written permission of NBRSEARCHITECTURE Pty Ltd constitutes an infringement of the copyright.
Nominated Architect:
Andrew Duffin NSW 5602
NBRSEARCHITECTURE Pty Ltd VIC 51197
ABN 16 002 247 565
Project
Centre of Excellence in Agricultural Education
at
HAWKESBURY
for
DEPARTMENT OF EDUCATION
Drawing Title
CIVIL WORKS PLAN - SHEET 13

FOR CONTINUATION REFER TO DRAWING H-CV-DW-0218

FOR CONTINUATION REFER TO DRAWING H-CV-DW-0209

FOR CONTINUATION REFER TO DRAWING H-CV-DW-0213

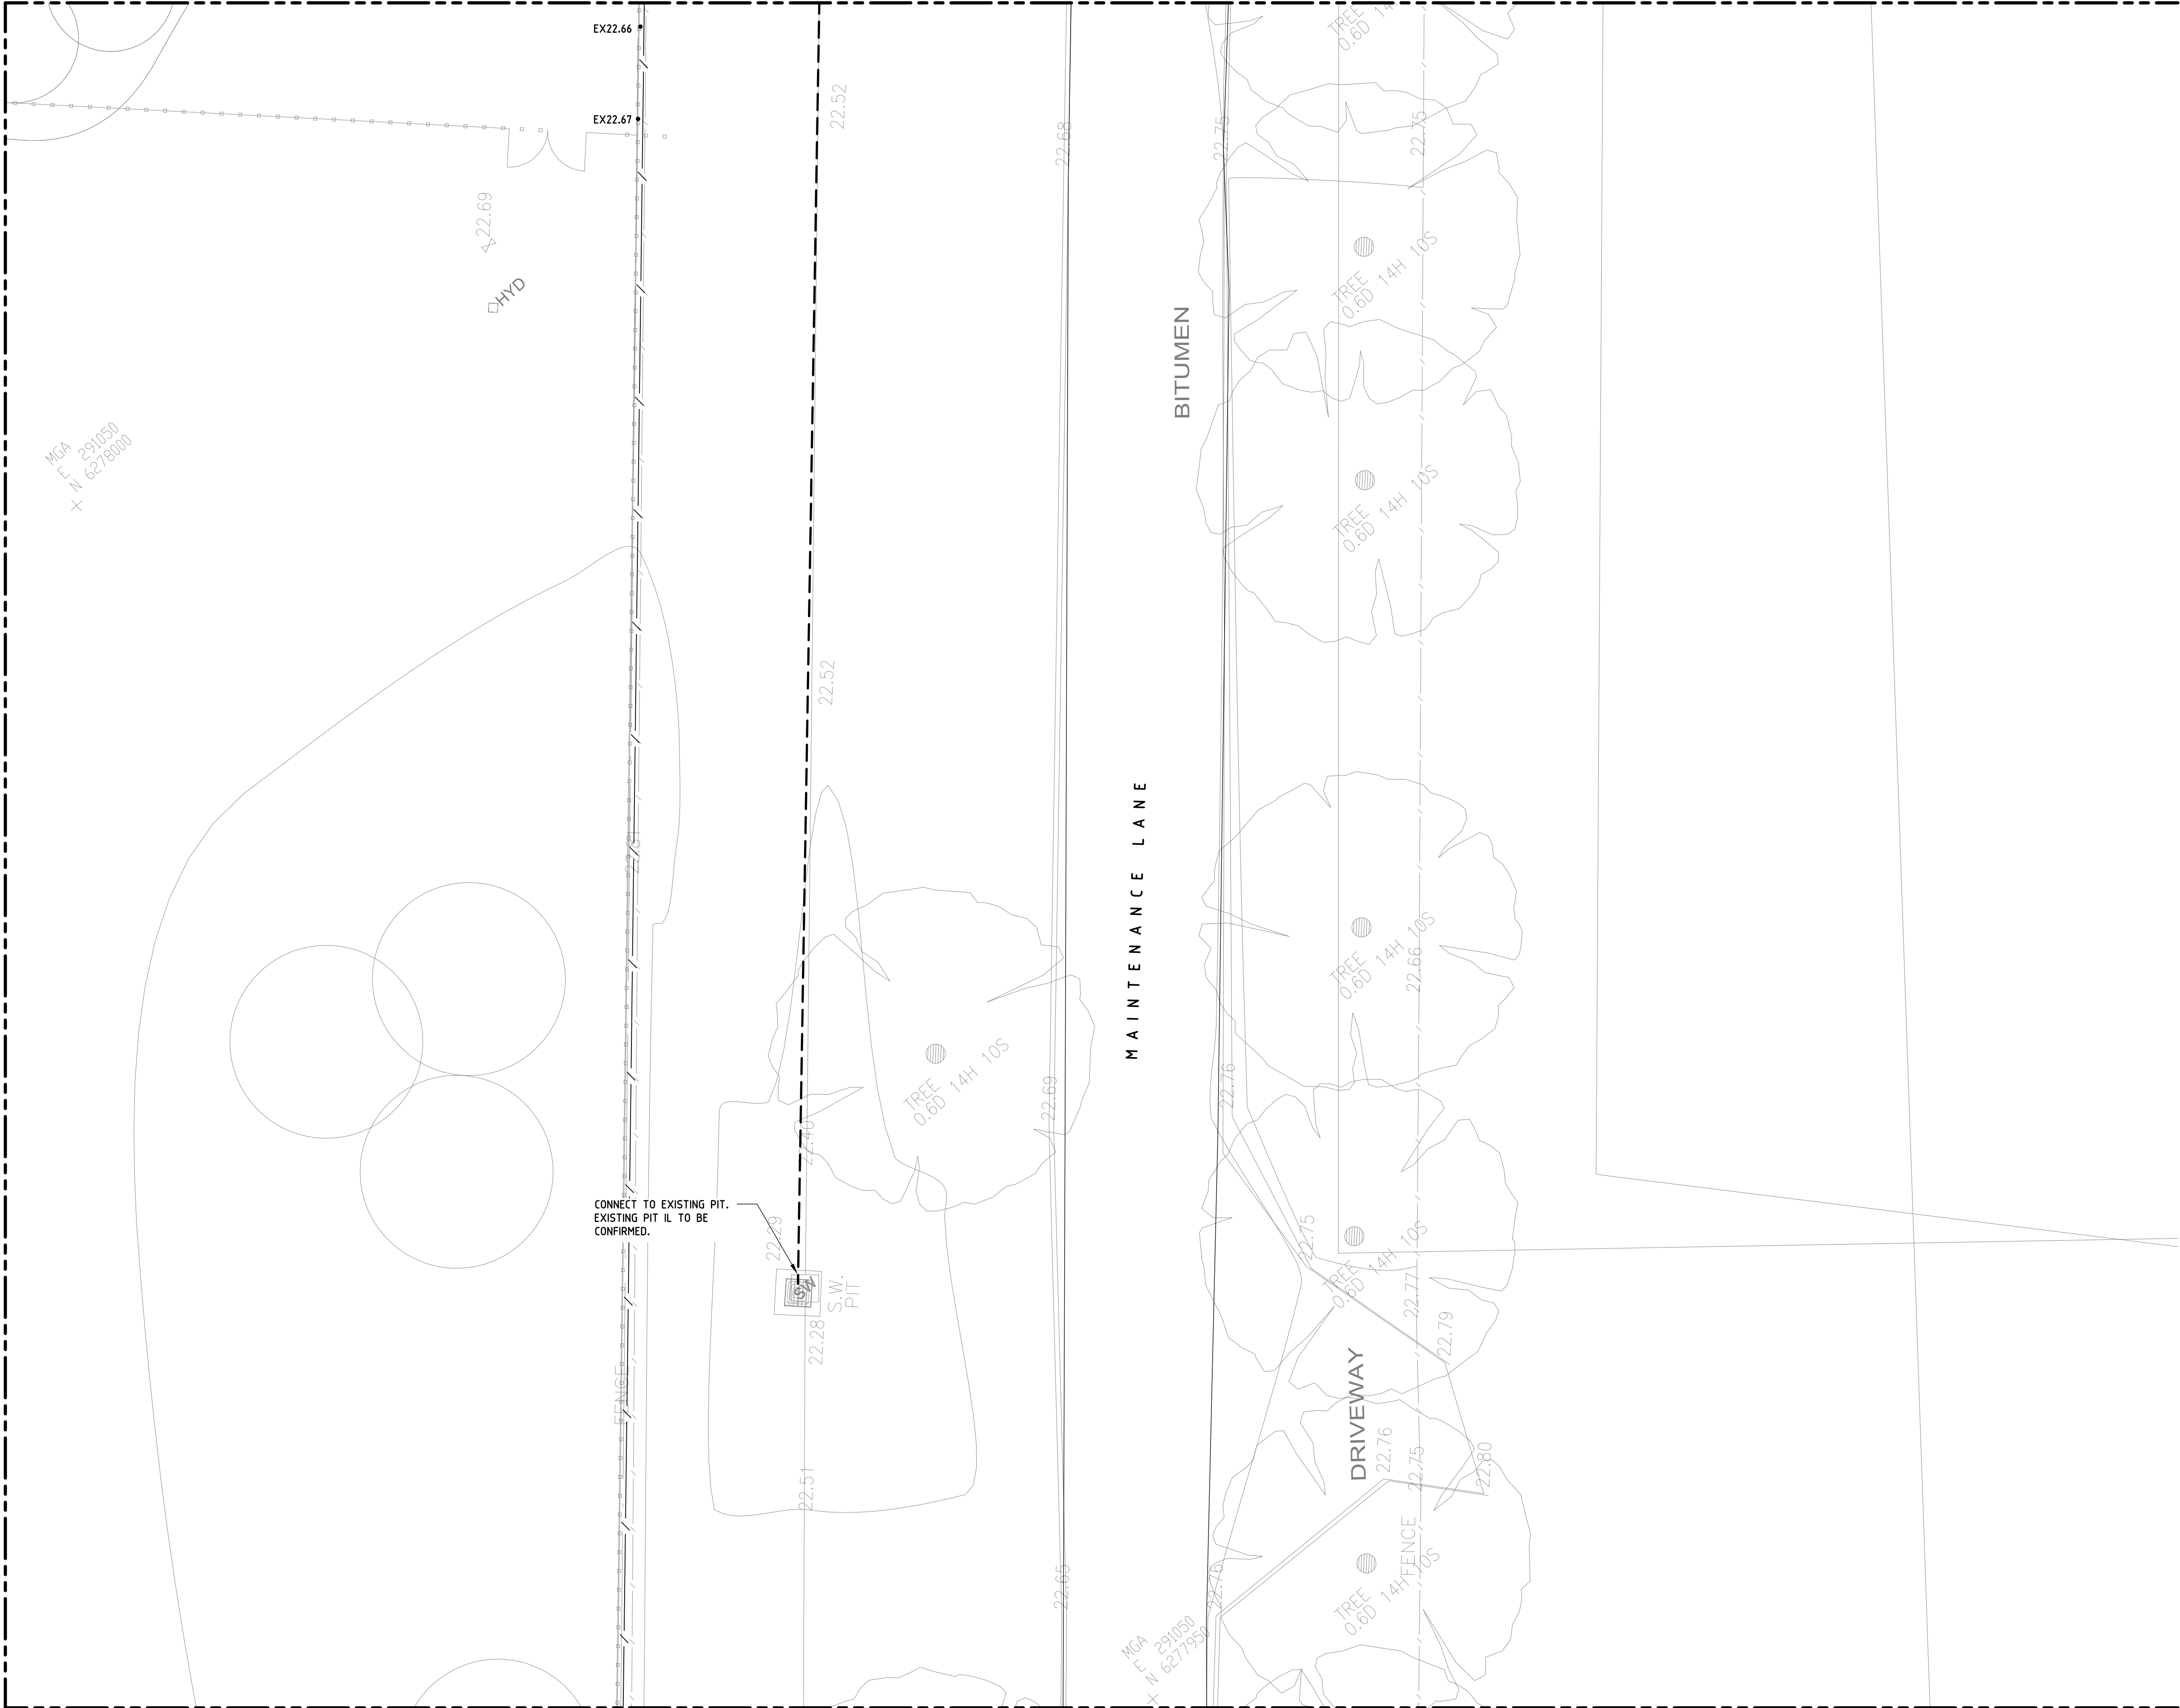

25	1	2				
	3	4				
	5	6	7	8	9	
	10	11	12	13	14	
26	15	16	17	18	19	
	20	21	22	23	24	

Issue		Description	Chkd
No.	Date		
A	22.10.21	90% PROGRESS ISSUE	

Architect

NBRSEARCHITECTURE.

Sydney
61 2 9922 2344
nbrsarchitecture.com
Any form of replication of this drawing in full or in part without the written permission of NBRSEARCHITECTURE Pty Ltd constitutes an infringement of the copyright.

Nominated Architect:
Andrew Duffin NSW 5602
NBRSEARCHITECTURE Pty Ltd VIC 51197
ABN 16 002 247 565

Project
Centre of Excellence in Agricultural Education
at
HAWKESBURY

for
DEPARTMENT OF EDUCATION


Drawing Title
CIVIL WORKS PLAN - SHEET 14

Date
OCTOBER 2021
Scale
1:100 FOR A1

Drawing Reference
H-CV-DW-0214
Revision
A

10 110 120 130 140 150 160 170 180 190 1001

FOR CONTINUATION REFER TO DRAWING H-CV-DW-0219

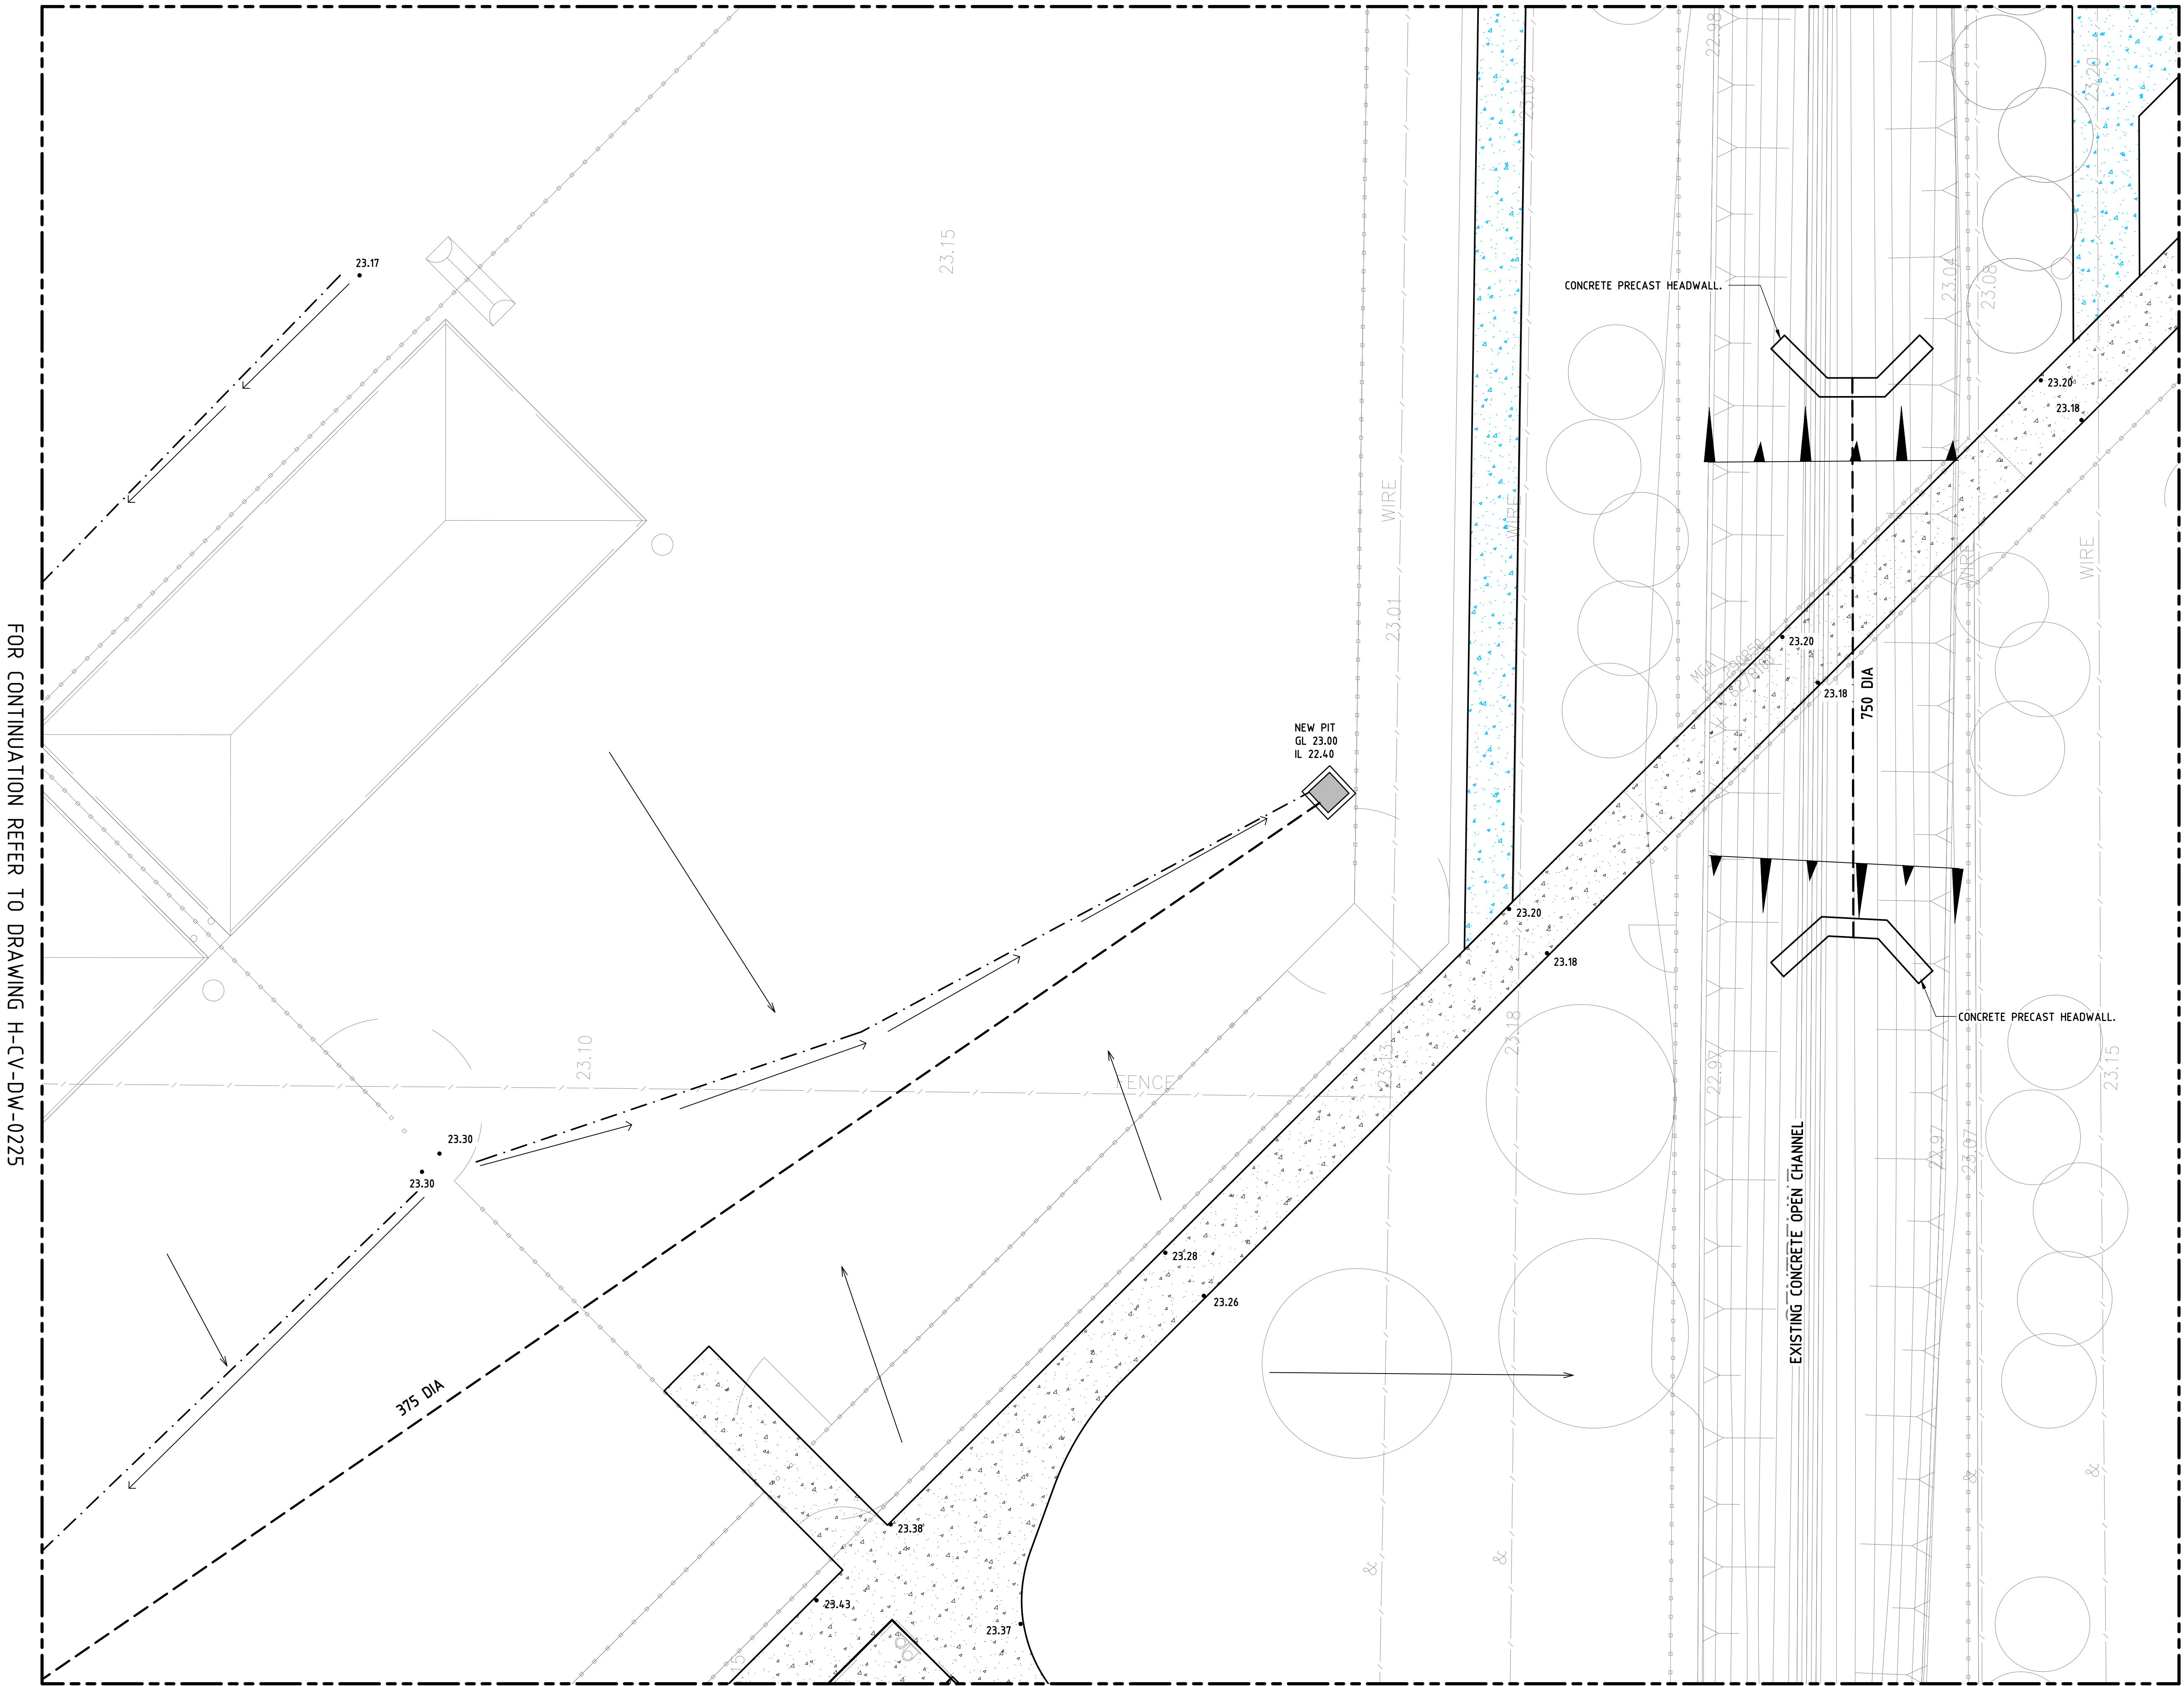

25	1	2				
	3	4				
	5	6	7	8	9	
	10	11	12	13	14	
	15	16	17	18	19	
	20	21	22	23	24	
26						

Issue			
No.	Date	Description	Chkd
A	22.10.21	90% PROGRESS ISSUE	

Architect

NBRARCHITECTURE.

Sydney
61 2 9922 2344

nbrsarchitecture.com

Any form of replication of this drawing in full or in part without the written permission of NBR&PARTNERS Pty Ltd constitutes an infringement of the copyright.

Nominated Architect:
Andrew Duffin NSW 5602

NBR& Partners Pty Ltd VIC 51197

©
ABN 16 002 247 565


Project


Centre of Excellence in Agricultural Education

at
HAWKESBURY

for
DEPARTMENT OF EDUCATION

Drawing Title
CIVIL WORKS PLAN - SHEET 15

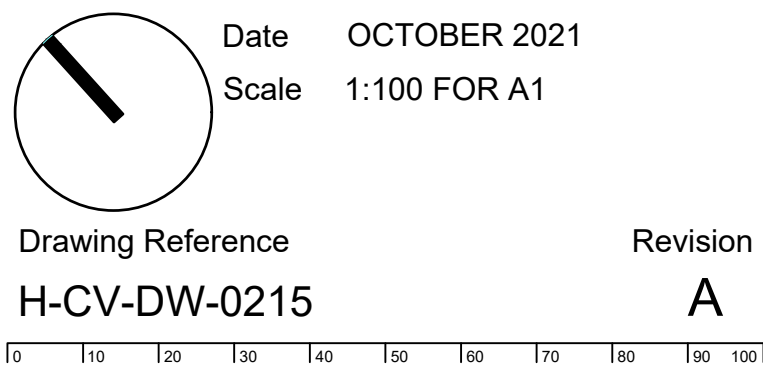

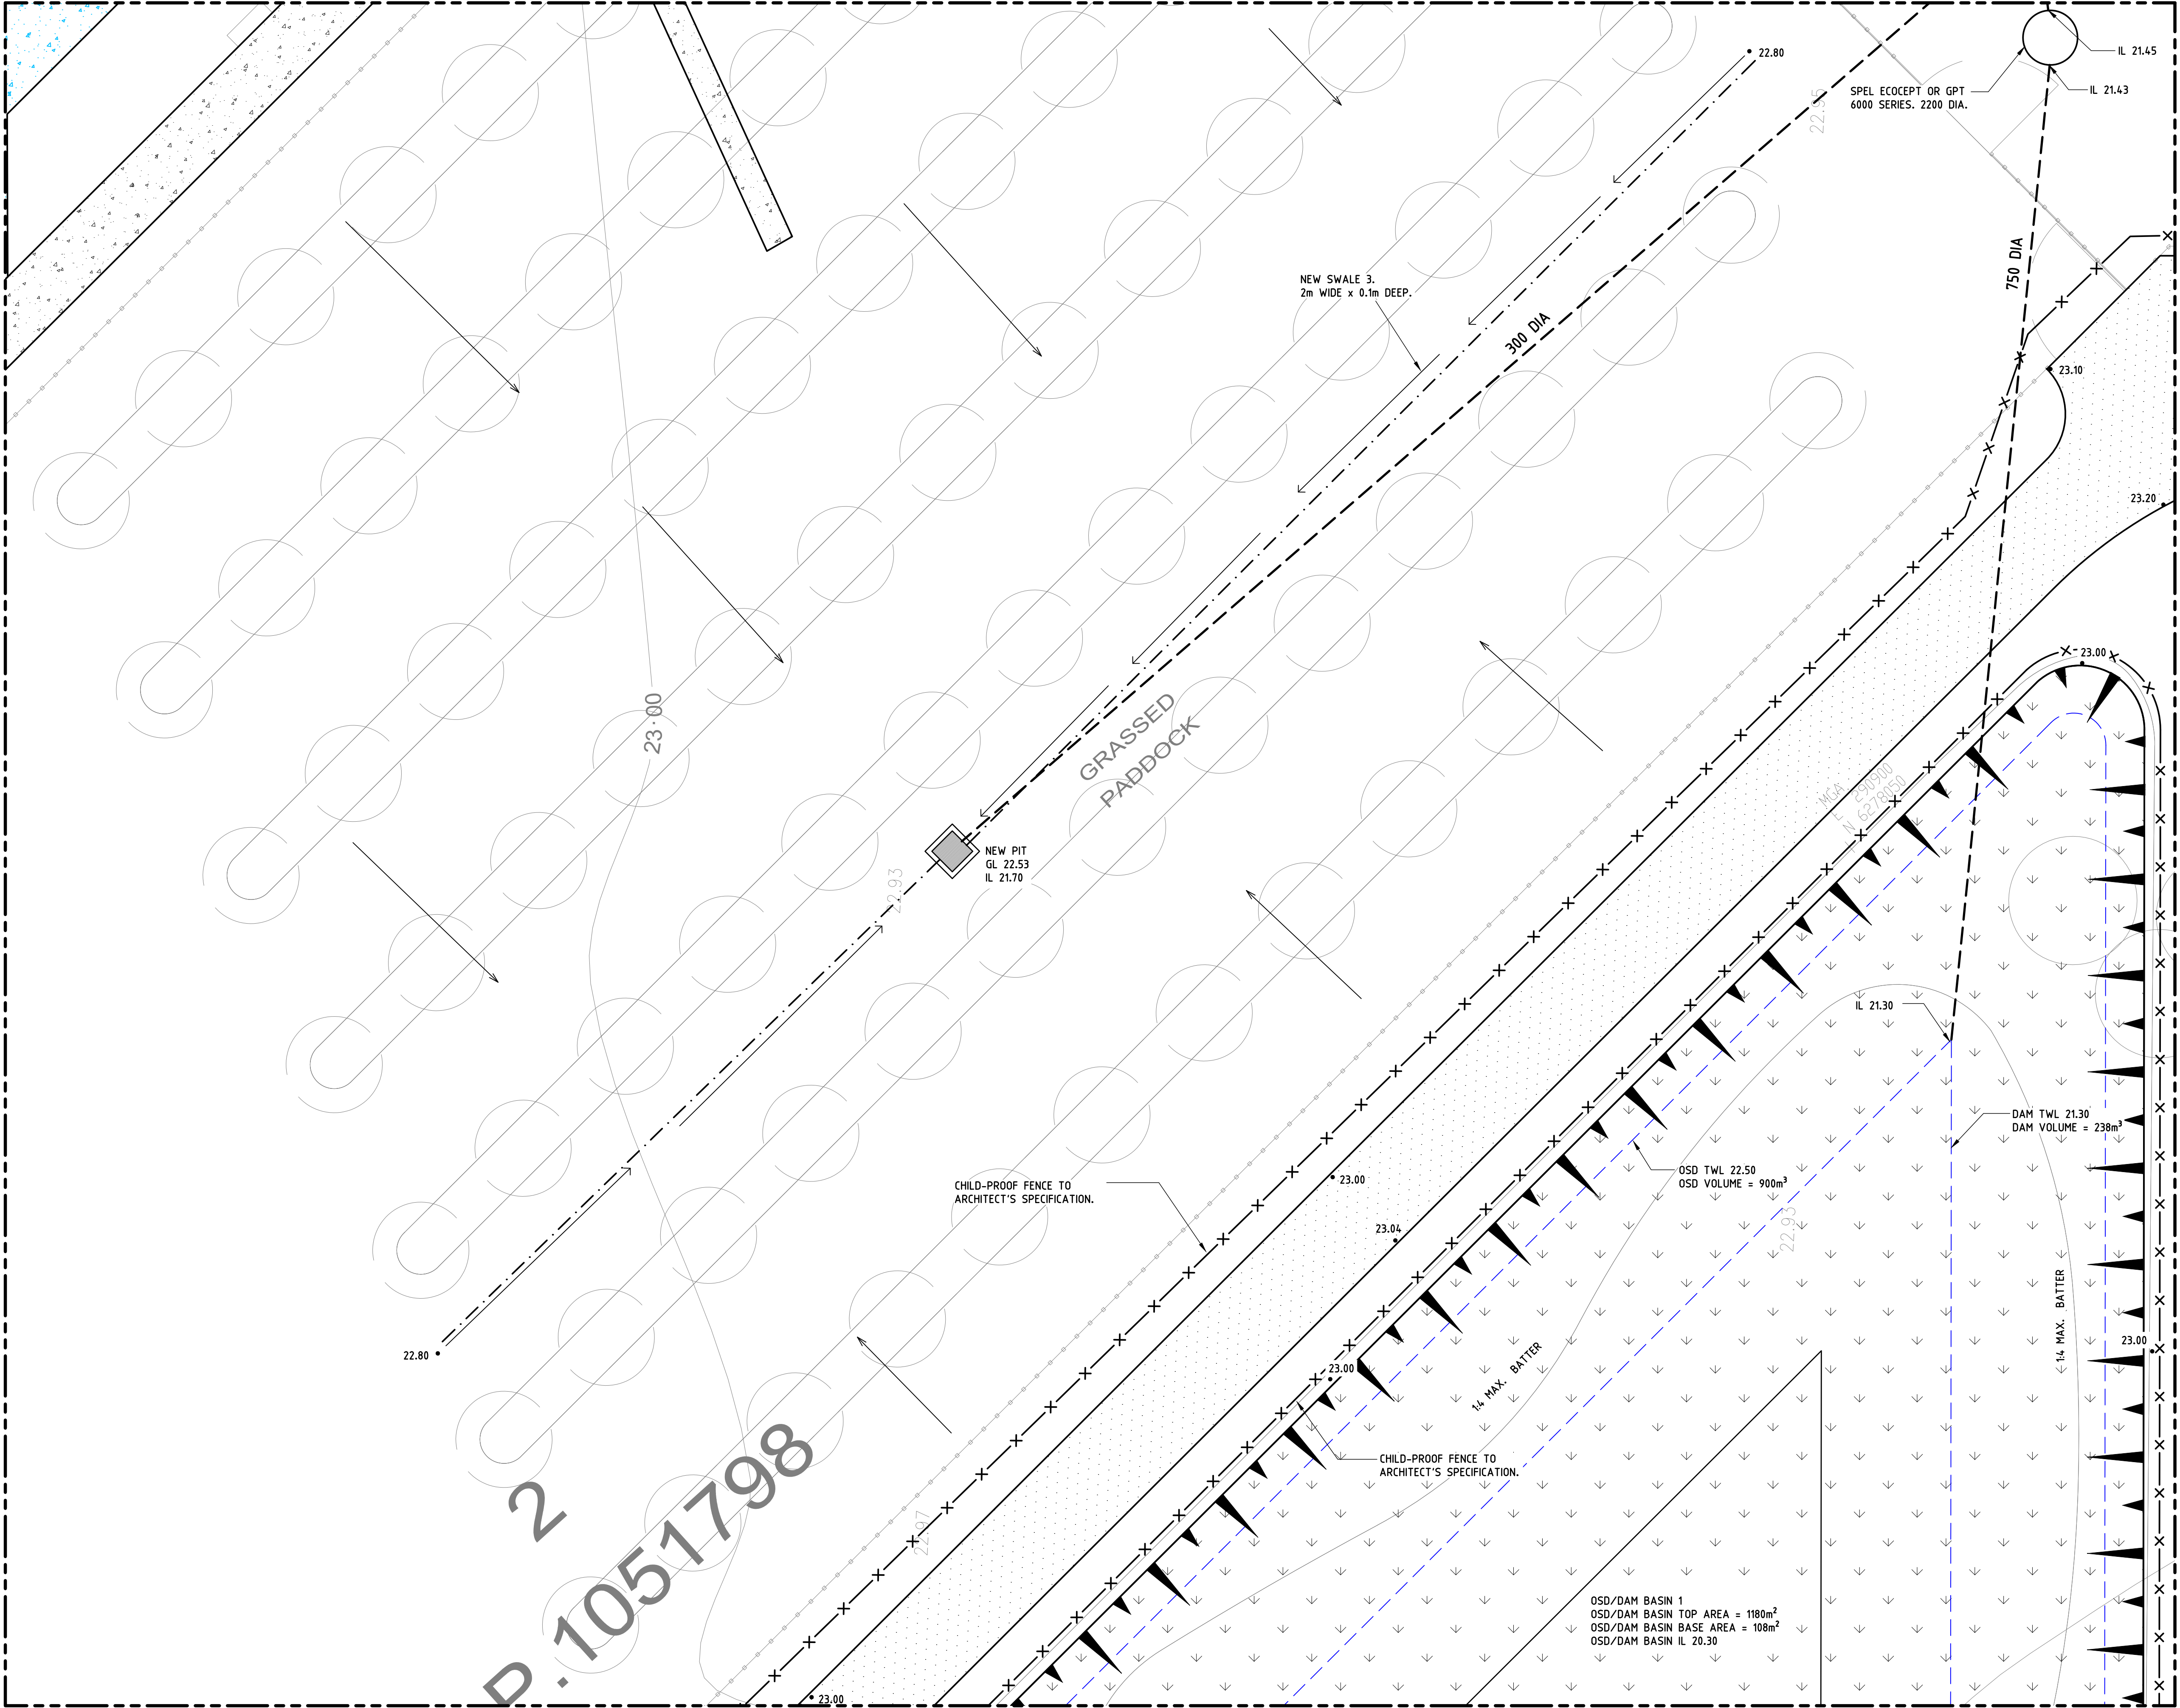


25					1	2			
					3	4			
26					5	6	7	8	9
					10	11	12	13	14
					15	16	17	18	19
					20	21	22	23	24

Issue			
No.	Date	Description	Chkd
A	22.10.21	90% PROGRESS ISSUE	

Architect

NBRSARCHITECTURE.

Sydney
61 2 9922 2344
nbrsarchitecture.com


Any form of replication of this drawing in full or in part without the written permission of NBRSPARTNERS Pty Ltd constitutes an infringement of the copyright.

Nominated Architect:
Andrew Duffin NSW 5602
NBRS & Partners Pty Ltd VIC 51197


Project
Centre of Excellence in Agricultural
Education
at
HAWKESBURY

for
DEPARTMENT OF EDUCATION


Drawing Title
CIVIL WORKS PLAN - SHEET 16

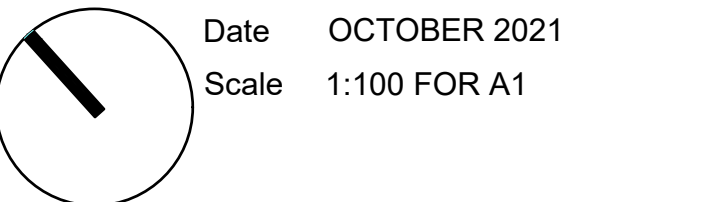

Drawing Reference	Revision
H-CV-DW-0216	A

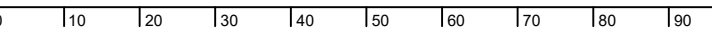


FOR CONTINUATION REFER TO DRAWING H-CV-DW-0212

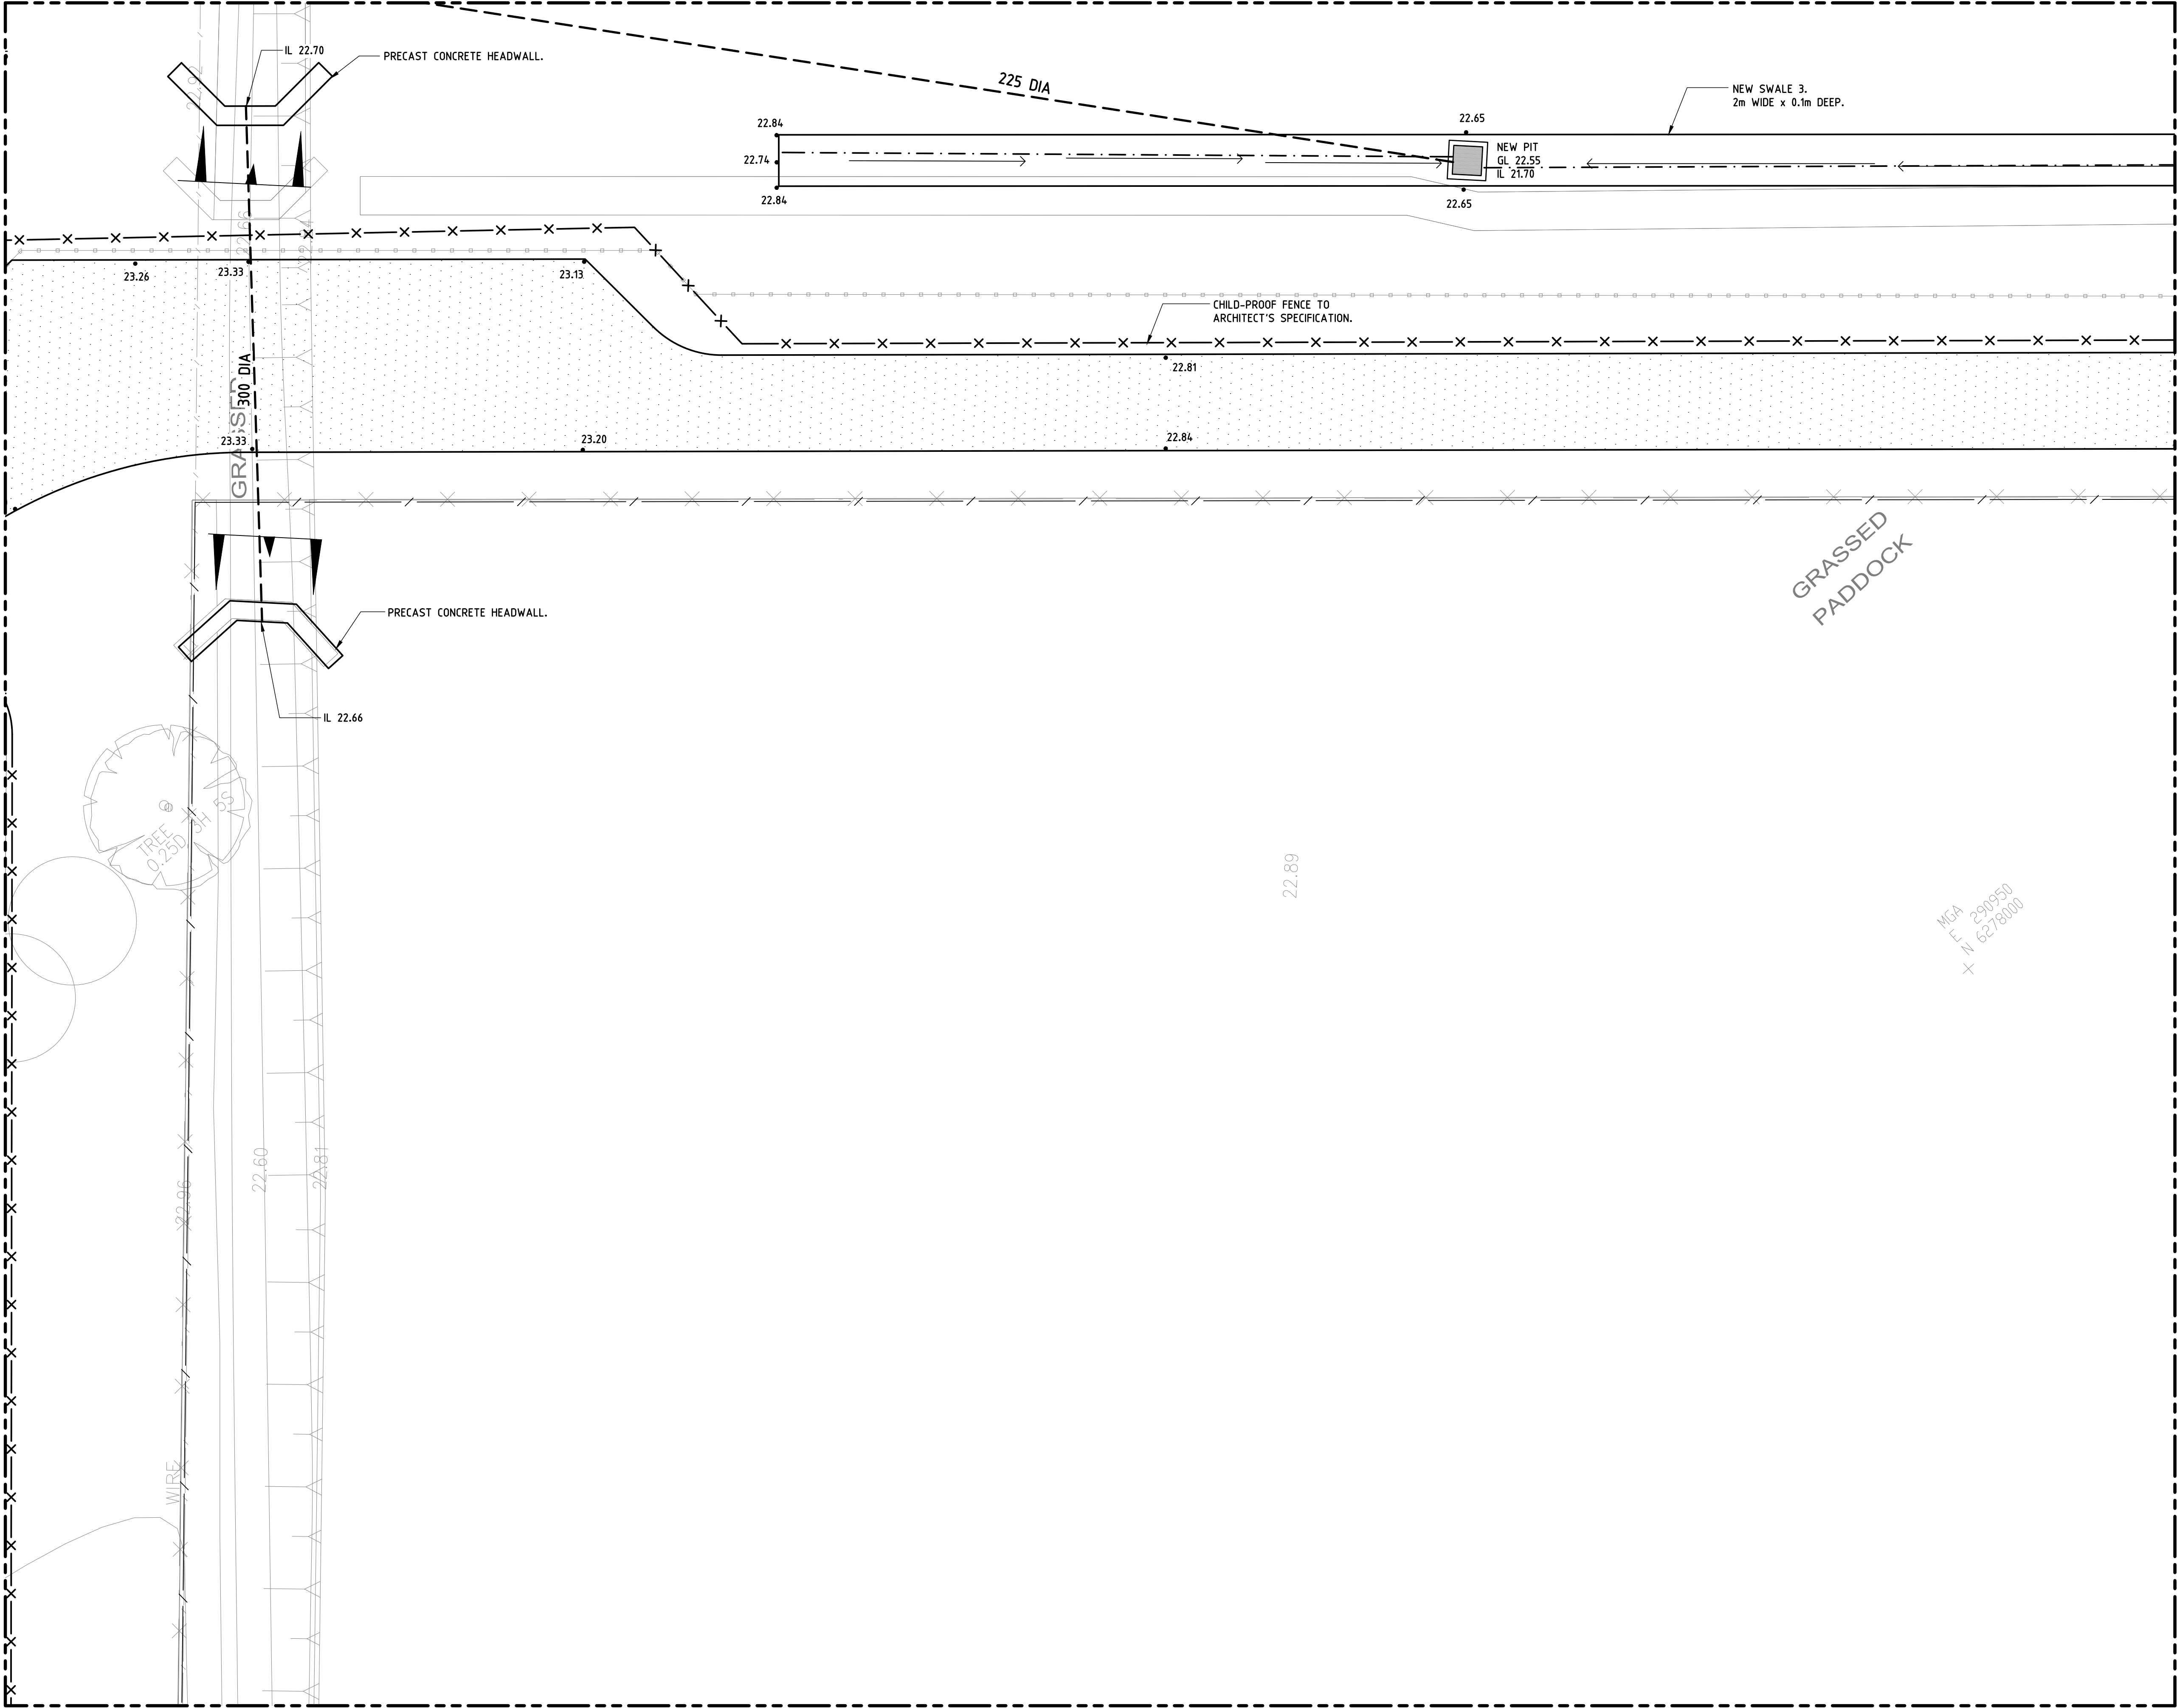

FOR CONTINUATION REFER TO DRAWING H-CV-DW-0216

FOR CONTINUATION REFER TO DRAWING H-CV-DW-0218

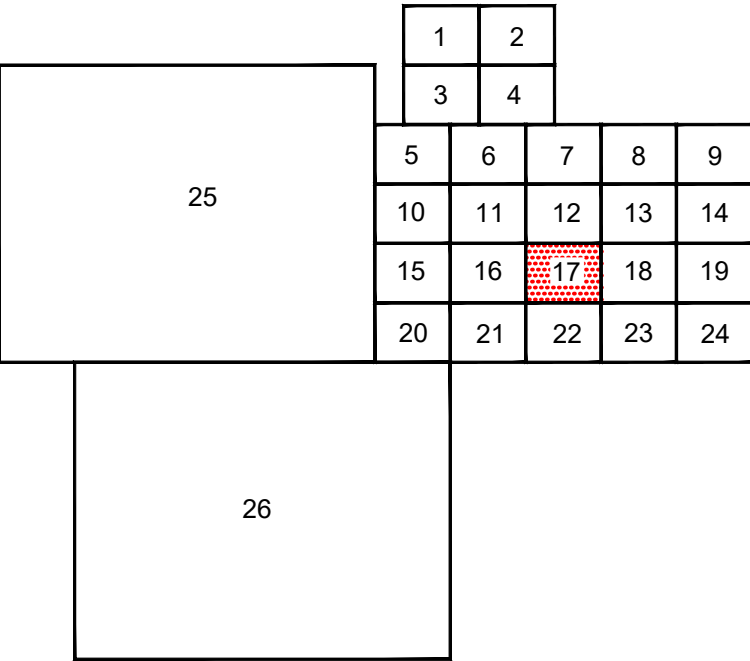


Issue		Description		Chkd
No.	Date			
A	22.10.21	90% PROGRESS ISSUE		

Architect
NBRSEARCHITECTURE.
Sydney
61 2 9922 2344
nbsarchitecture.com
Any form of replication of this drawing in full or in part without the written permission of NBRSEARCHITECTURE Pty Ltd constitutes an infringement of the copyright.
Nominated Architect:
Andrew Duffin NSW 5602
NBRSEARCHITECTURE Pty Ltd VIC 51197
ABN 16 002 247 565
Project
Centre of Excellence in Agricultural Education
at
HAWKESBURY
for
DEPARTMENT OF EDUCATION

Drawing Title
CIVIL WORKS PLAN - SHEET 17

FOR CONTINUATION REFER TO DRAWING H-CV-DW-0213

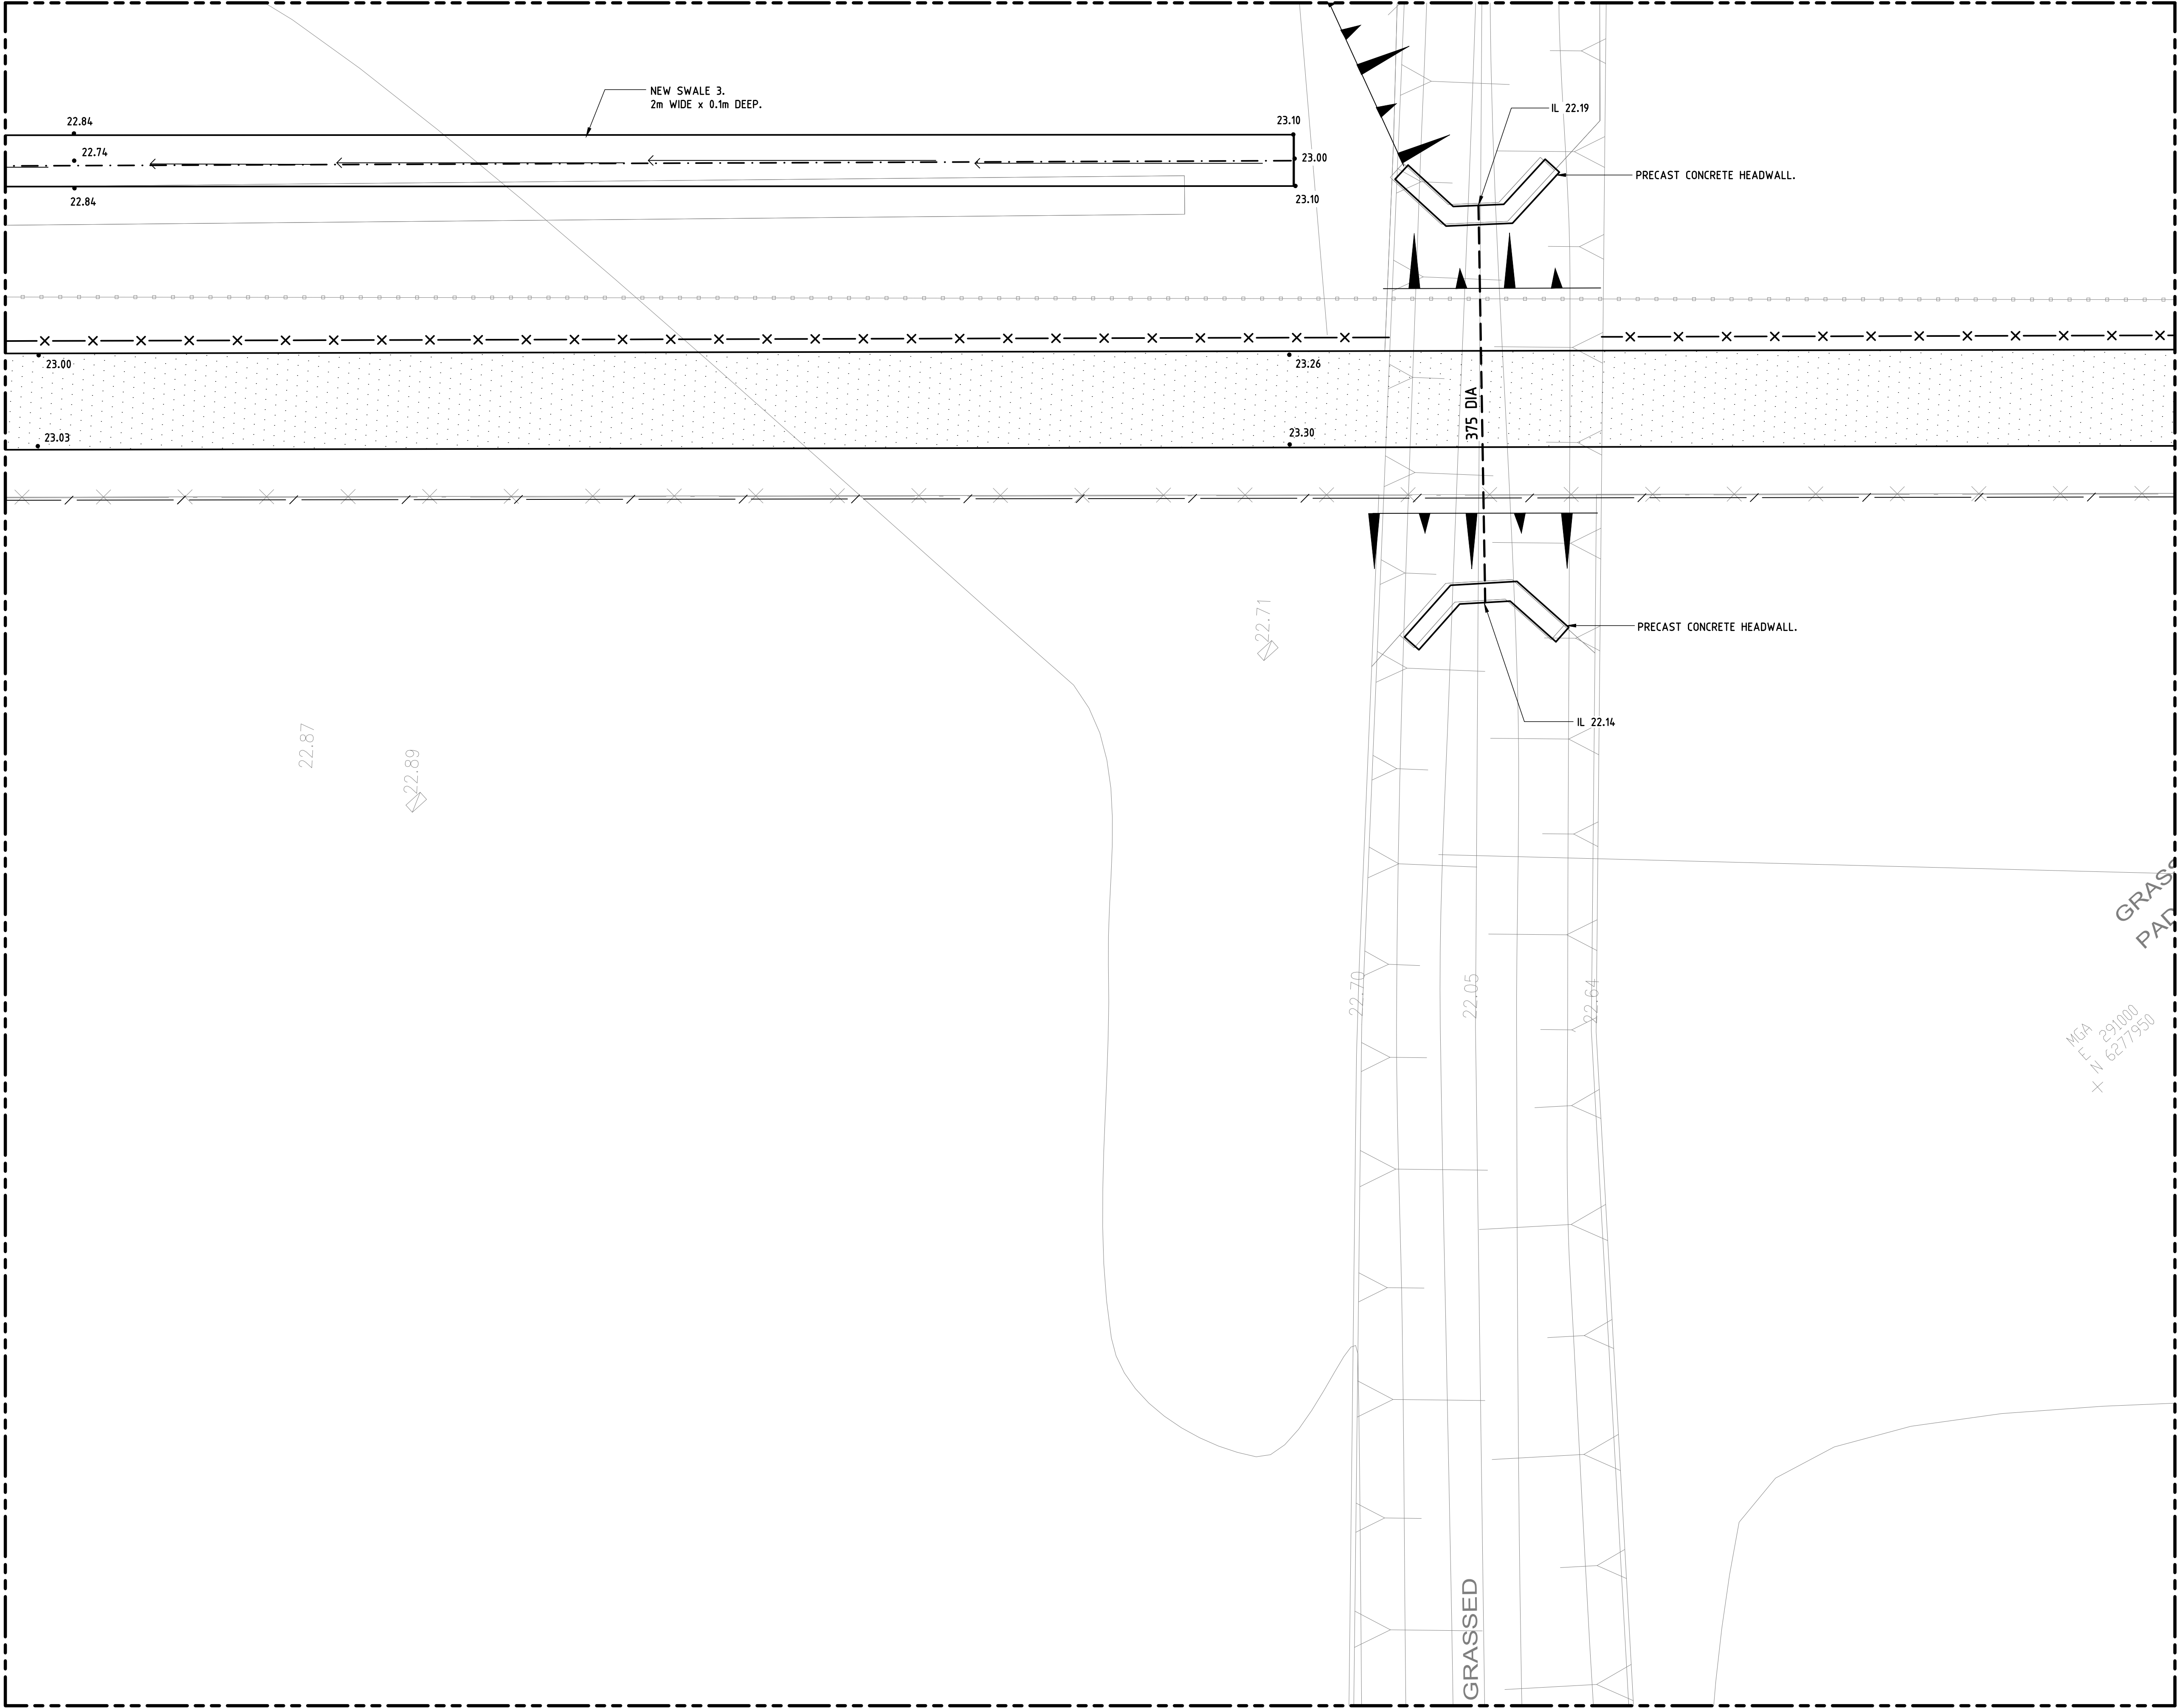

FOR CONTINUATION REFER TO DRAWING H-CV-DW-0217

FOR CONTINUATION REFER TO DRAWING H-CV-DW-0219

25	1	2							
	3	4							
	5	6	7	8	9				
	10	11	12	13	14				
	15	16	17	18	19				
26	20	21	22	23	24				

Issue		Description		Chkd
No.	Date			
A	22.10.21	90% PROGRESS ISSUE		

Architect

NBRSEARCHITECTURE.

Sydney
61 2 9922 2344
nbsarchitecture.com
Any form of replication of this drawing in full or in part without the written permission of NBRSEARCHITECTURE Pty Ltd constitutes an infringement of the copyright.

Nominated Architect:
Andrew Duffin NSW 5602
NBRSEARCHITECTURE Pty Ltd VIC 51197
ABN 16 002 247 565

Project

Centre of Excellence in Agricultural Education

at

HAWKESBURY

for

DEPARTMENT OF EDUCATION


Drawing Title

CIVIL WORKS PLAN - SHEET 18

FOR CONTINUATION REFER TO DRAWING H-CV-DW-0215

FOR CONTINUATION REFER TO DRAWING H-CV-DW-0225

FOR CONTINUATION REFER TO DRAWING H-CV-DW-0221

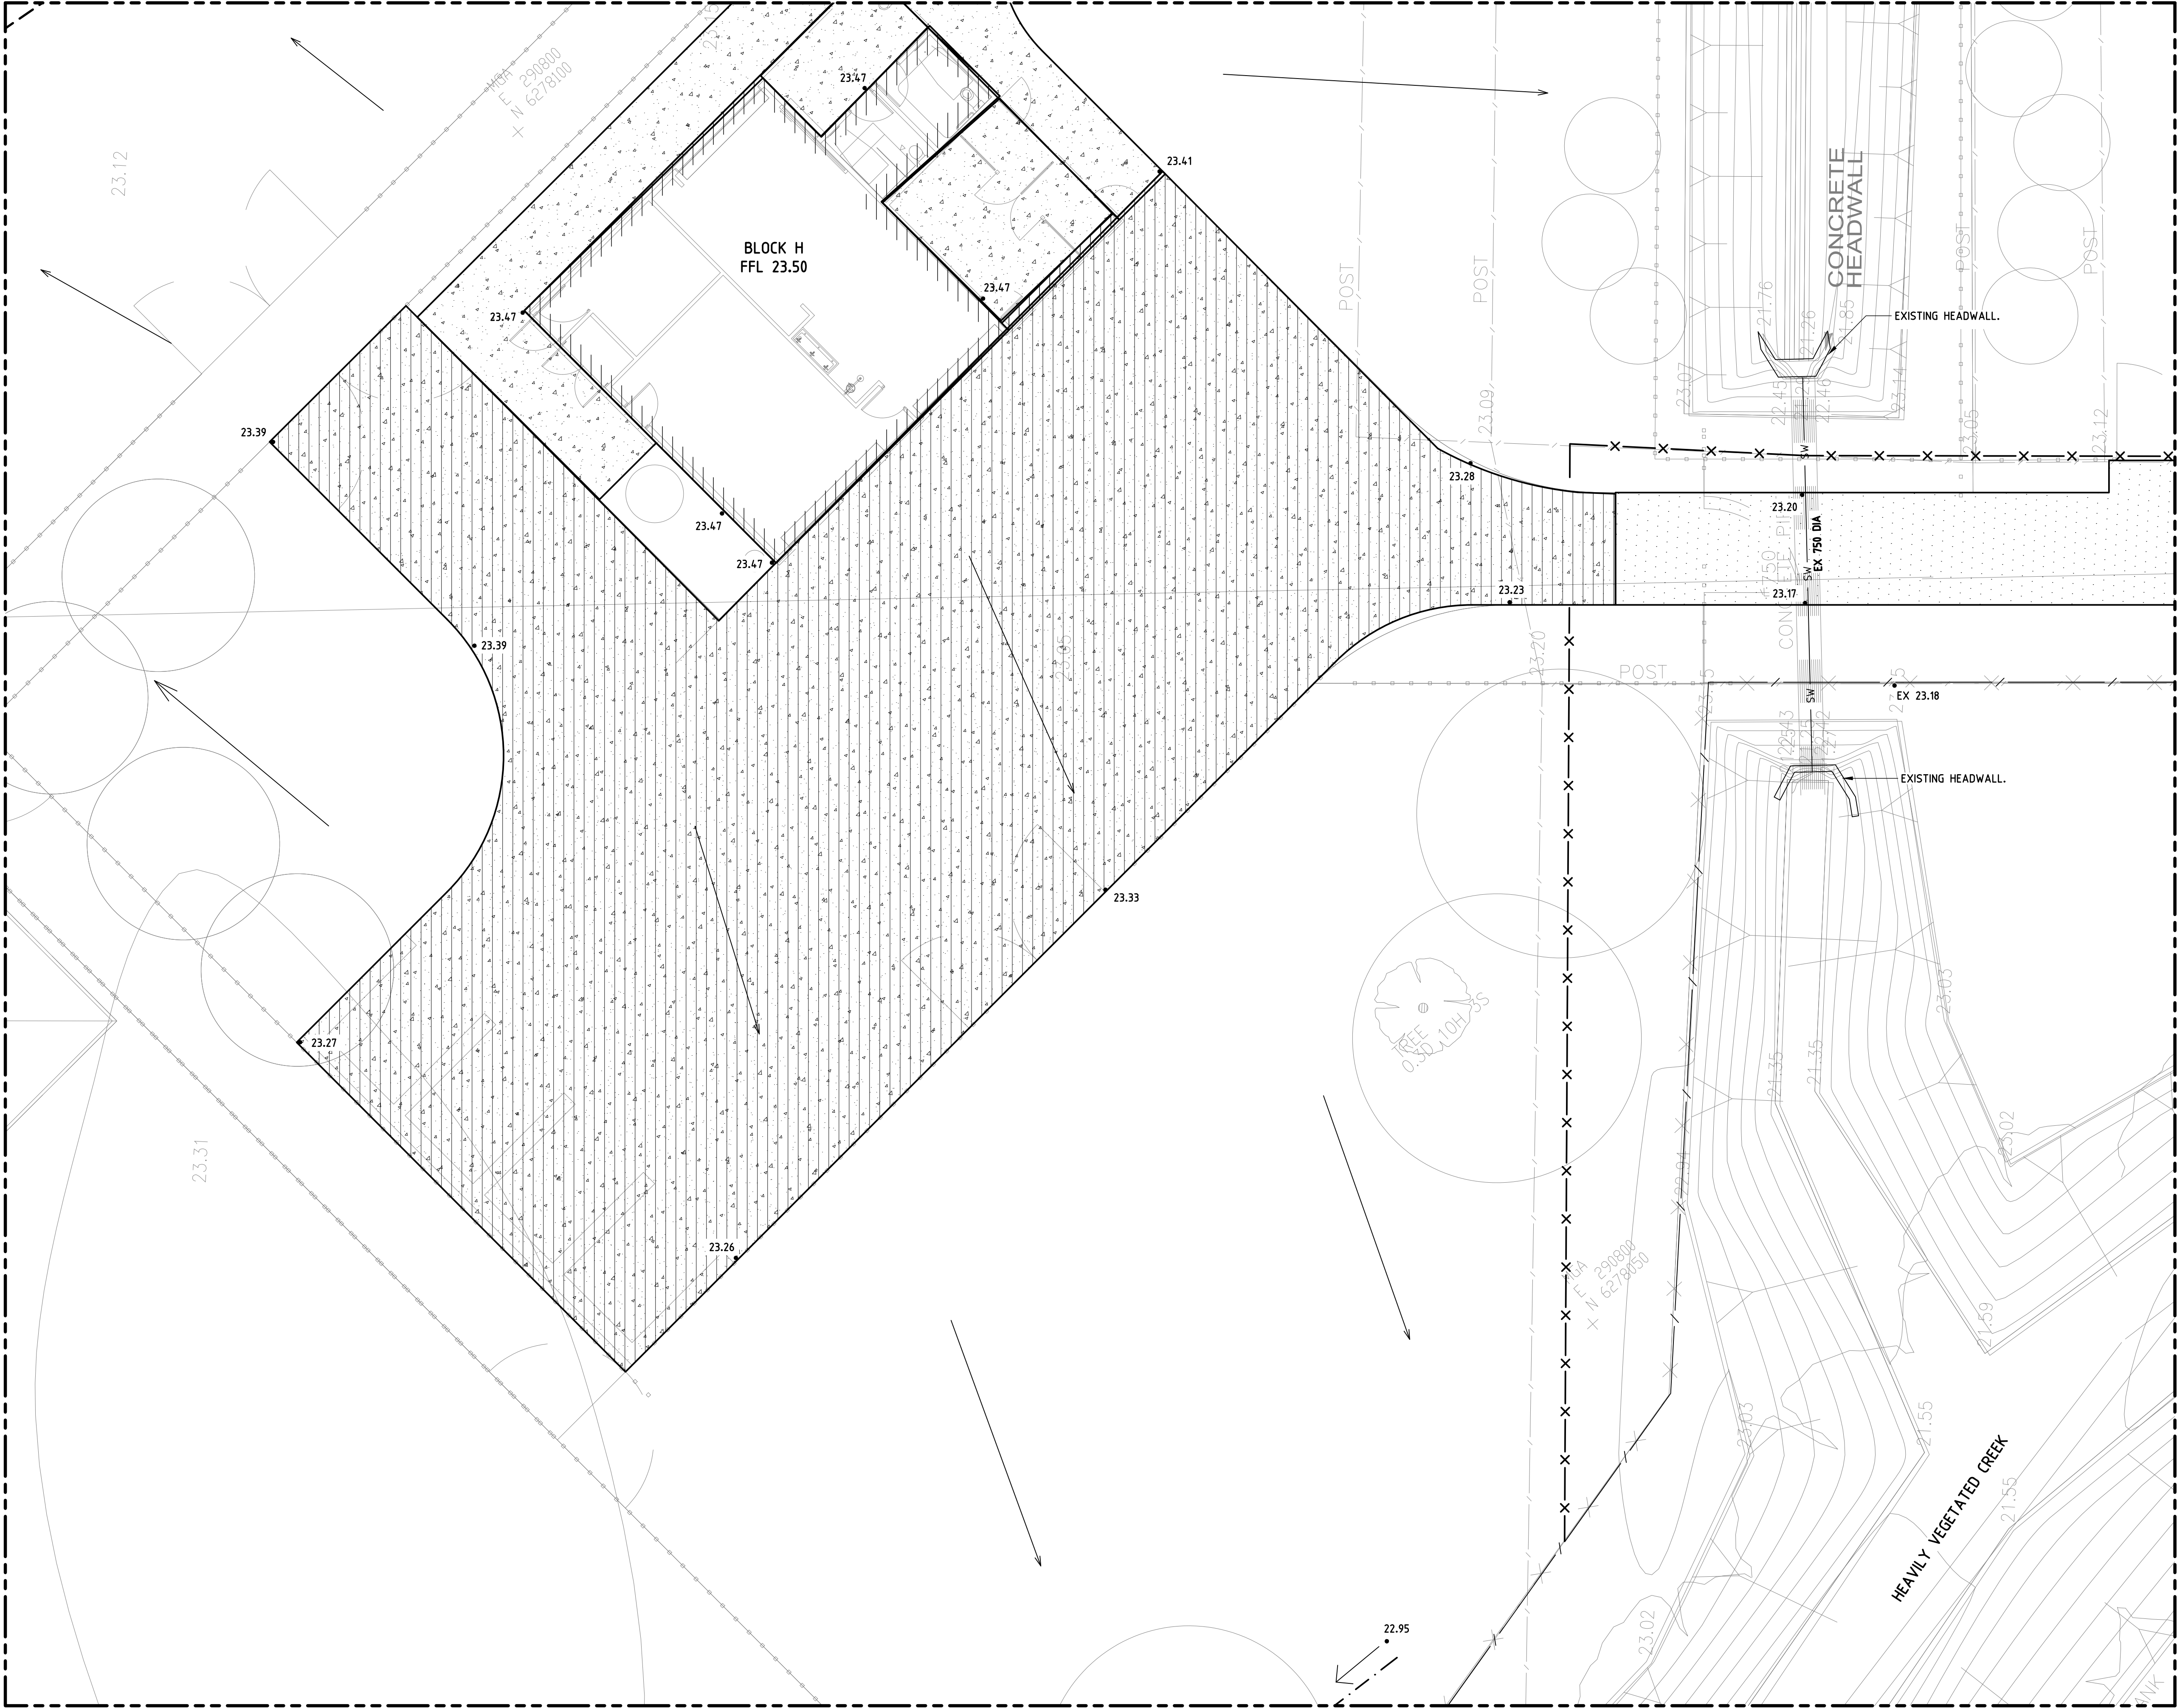


FOR CONTINUATION REFER TO DRAWING H-CV-DW-0226

25	1	2								
	3	4								
	5	6	7	8	9					
	10	11	12	13	14					
26	15	16	17	18	19					
	20	21	22	23	24					

Issue No.	Date	Description	Chkd
A	22.10.21	90% PROGRESS ISSUE	

Architect
NBRSEARCHITECTURE.
Sydney
61 2 9922 2344
nbrsarchitecture.com
Any form of replication of this drawing in full or in part without the written permission of NBRSEARCHITECTURE Pty Ltd constitutes an infringement of the copyright.
Nominated Architect:
Andrew Duffin NSW 5602
NBRSEARCHITECTURE Pty Ltd VIC 51197
ABN 16 002 247 565
Project
Centre of Excellence in Agricultural Education
at
HAWKESBURY
for
DEPARTMENT OF EDUCATION
Drawing Title
CIVIL WORKS PLAN - SHEET 20

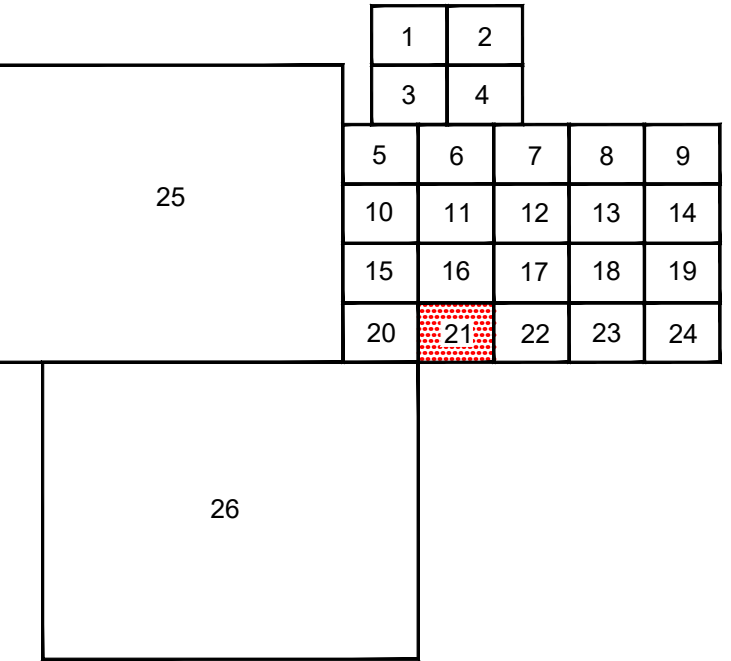

Architect

NBRSARCHITECTURE.

Sydney
61 2 9922 2344

nbrsarchitecture.com

Any form of replication of this drawing in full or in part without the written permission of NBRS+PARTNERS Pty Ltd constitutes an infringement of the copyright.

Nominated Architect:
Andrew Duffin NSW 5602
NBRS + Partners Pty Ltd VIC 51197

©
ABN 16 002 247 56

Project

Centre of Excellence in Agricultural
Education


at
HAWKESBURY

for
DEPARTMENT OF EDUCATION


Drawing Title
CIVIL WORKS PLAN - SHEET 21

FOR CONTINUATION REFER TO DRAWING H-CV-DW-0221

FOR CONTINUATION REFER TO DRAWING H-CV-DW-0223

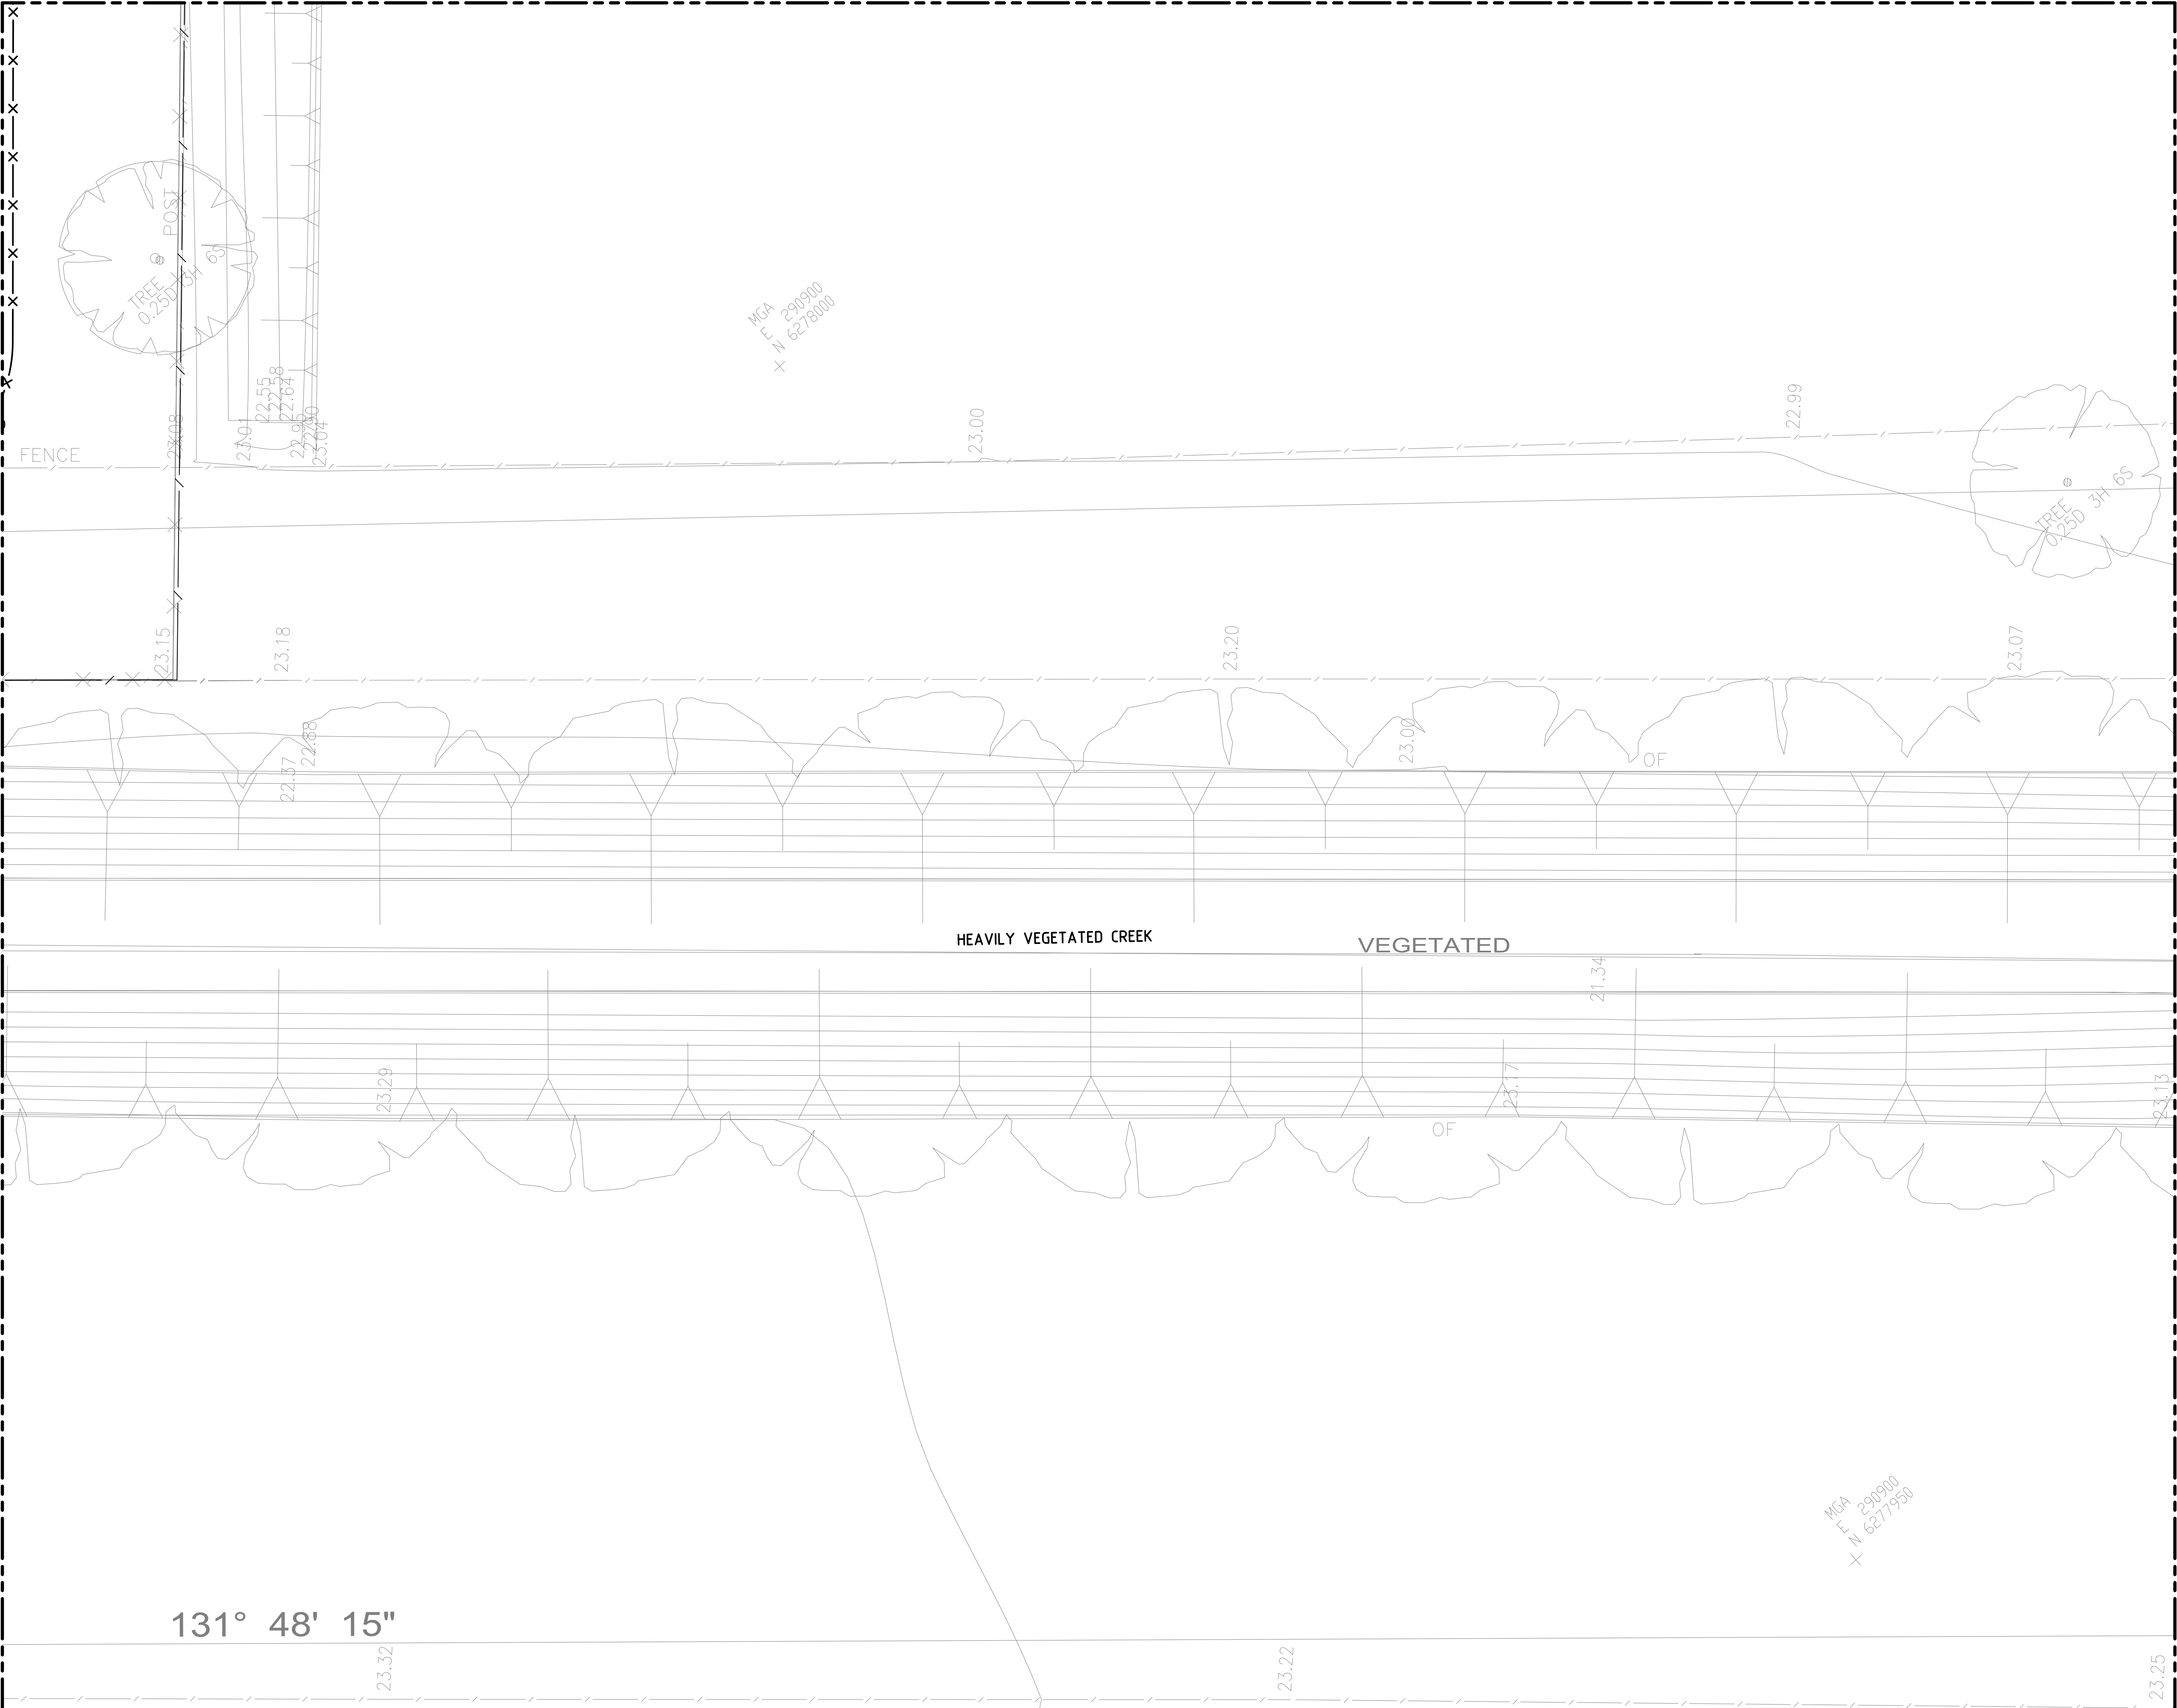

	1	2			
	3	4			
25	5	6	7	8	9
	10	11	12	13	14
	15	16	17	18	19
	20	21	22	23	24

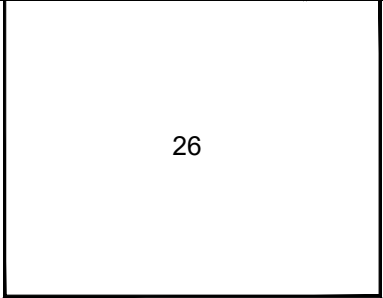


Issue		Description	Chkd
No.	Date		
A	22.10.21	90% PROGRESS ISSUE	

Architect
NBRSEARCHITECTURE.
Sydney
61 2 9922 2344
nbrsarchitecture.com
Any form of replication of this drawing in full or in part without the written permission of NBRSEARCHITECTURE Pty Ltd constitutes an infringement of the copyright.
Nominated Architect:
Andrew Duffin NSW 5602
NBRSEARCHITECTURE Pty Ltd VIC 51197
ABN 16 002 247 565
Project
Centre of Excellence in Agricultural Education
at
HAWKESBURY
for
DEPARTMENT OF EDUCATION

Drawing Title
CIVIL WORKS PLAN - SHEET 22

	Date	OCTOBER 2021
	Scale	1:100 FOR A1

Drawing Reference	Revision
H-CV-DW-0222	A

 

FOR CONTINUATION REFER TO DRAWING H-CV-DW-0222

FOR CONTINUATION REFER TO DRAWING H-CV-DW-0224



25	1	2																
	3	4																
	5	6	7	8	9													
	10	11	12	13	14													
	15	16	17	18	19													
26	20	21	22	23	24													

Issue		Description		Chkd
No.	Date			
A	22.10.21	90% PROGRESS ISSUE		

Architect
NBRSEARCHITECTURE.
Sydney 61 2 9922 2344 nbrsarchitecture.com
Any form of replication of this drawing in full or in part without the written permission of NBRSEARCHITECTURE Pty Ltd constitutes an infringement of the copyright.
Nominated Architect: Andrew Duffin NSW 5602
NBRSEARCHITECTURE Pty Ltd VIC 51197 ABN 16 002 247 565
Project
Centre of Excellence in Agricultural Education
at
HAWKESBURY
for
DEPARTMENT OF EDUCATION
Drawing Title
CIVIL WORKS PLAN - SHEET 23



25	1	2				
	3	4				
	5	6	7	8	9	
	10	11	12	13	14	
	15	16	17	18	19	
	20	21	22	23	24	
26						

Issue			
No.	Date	Description	Chkd
A	22.10.21	90% PROGRESS ISSUE	

Architect

NBRSARCHITECTURE.

Sydney
61 2 9922 2344
nbrsarchitecture.com

Any form of replication of this drawing in full or in part without the written permission of NBRs+PARTNERS Pty Ltd constitutes an infringement of the copyright.

Nominated Architect:
Andrew Duffin NSW 5602
NBR5 & Partners Pty Ltd VIC 51197


Project

Centre of Excellence in Agricultural
Education

at
HAWKESBURY

for
DEPARTMENT OF EDUCATION


Drawing Title
CIVIL WORKS PLAN - SHEET 24

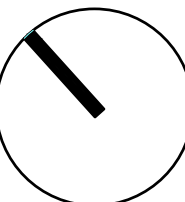

Date OCTOBER 2021

Scale 1:100 FOR A1

Drawing Reference
H-CV-DW-0224

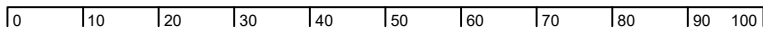Revision
A




FOR CONTINUATION REFER TO DRAWING H-CV-DW-0226

FOR CONTINUATION REFER TO DRAWING H-CV-DW-0205, 0210, 0215 & 0220

25	1	2				
	3	4				
	5	6	7	8	9	
	10	11	12	13	14	
26	15	16	17	18	19	
	20	21	22	23	24	

Issue No.	Date	Description	Chkd
A	22.10.21	90% PROGRESS ISSUE	

Architect
NBRSEARCHITECTURE.
Sydney
61 2 9922 2344
nbrsarchitecture.com
Any form of replication of this drawing in full or in part without the written permission of NBRSEARCHITECTURE Pty Ltd constitutes an infringement of the copyright.
Nominated Architect:
Andrew Duffin NSW 5602
NBRSEARCHITECTURE Pty Ltd VIC 51197
ABN 16 002 247 565
Project
Centre of Excellence in Agricultural Education
at
HAWKESBURY
for
DEPARTMENT OF EDUCATION
Drawing Title
CIVIL WORKS PLAN - SHEET 25

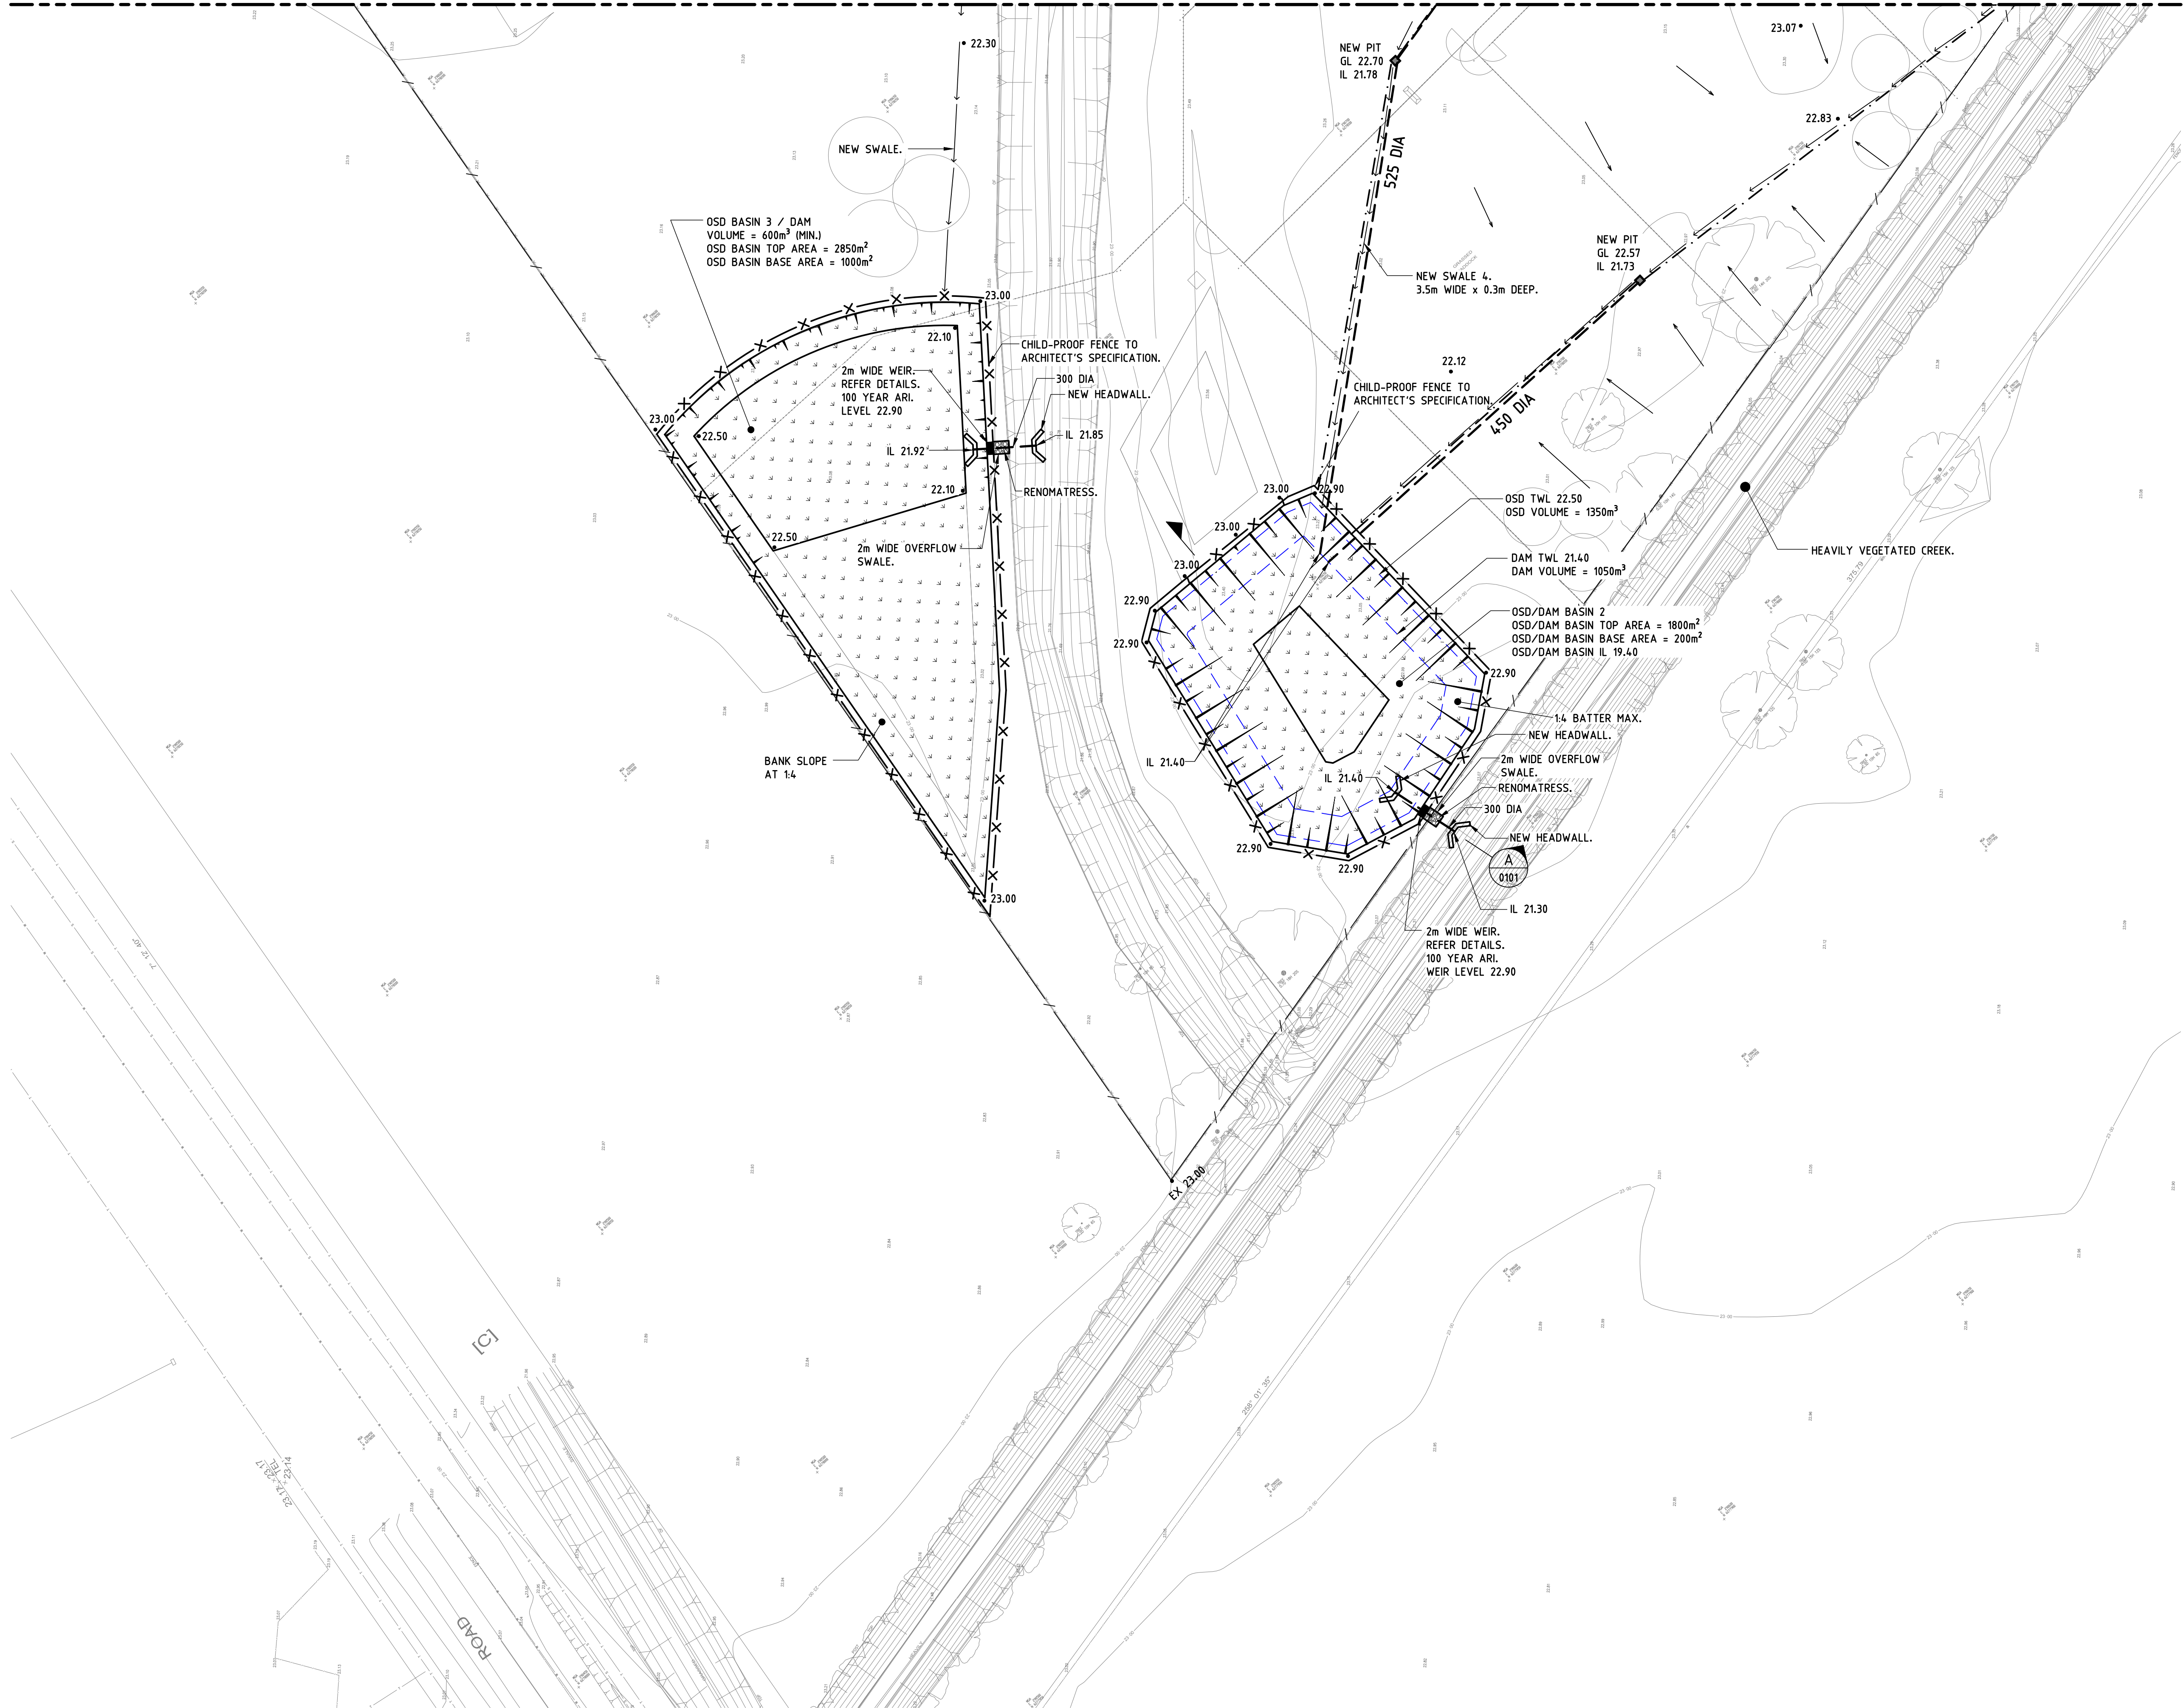

1	2			
3	4	5	6	7
		8	9	10
		11	12	13
		14	15	16
		17	18	19
		20	21	22
		23	24	25

Issue			
No.	Date	Description	Chkd
A	22.10.21	90% PROGRESS ISSUE	

Architect

NBRSARCHITECTURE.

Sydney
61 2 9922 2344

nbrsarchitecture.com

Any form of replication of this drawing in full or in part without the written permission of NBRs+PARTNERS Pty Ltd constitutes an infringement of the copyright

Nominated Architect:
Andrew Duffin NSW 5602

NBRs + Partners Pty Ltd VIC 51197

©
ABN 16 002 247 565

Project

Centre of Excellence in Agricultural
Education

at
HAWKESBURY

for
DEPARTMENT OF EDUCATION

Drawing Title
CIVIL WORKS PLAN - SHEET 26

